


WASHINGTON METROPOLITAN AREA TRANSIT AUTHORITY



REPLACEMENT OF SOUTHERN AVENUE BUS GARAGE PRINCE GEORGE'S COUNTY, MD


GENERAL PLANS

NOVEMBER 2012

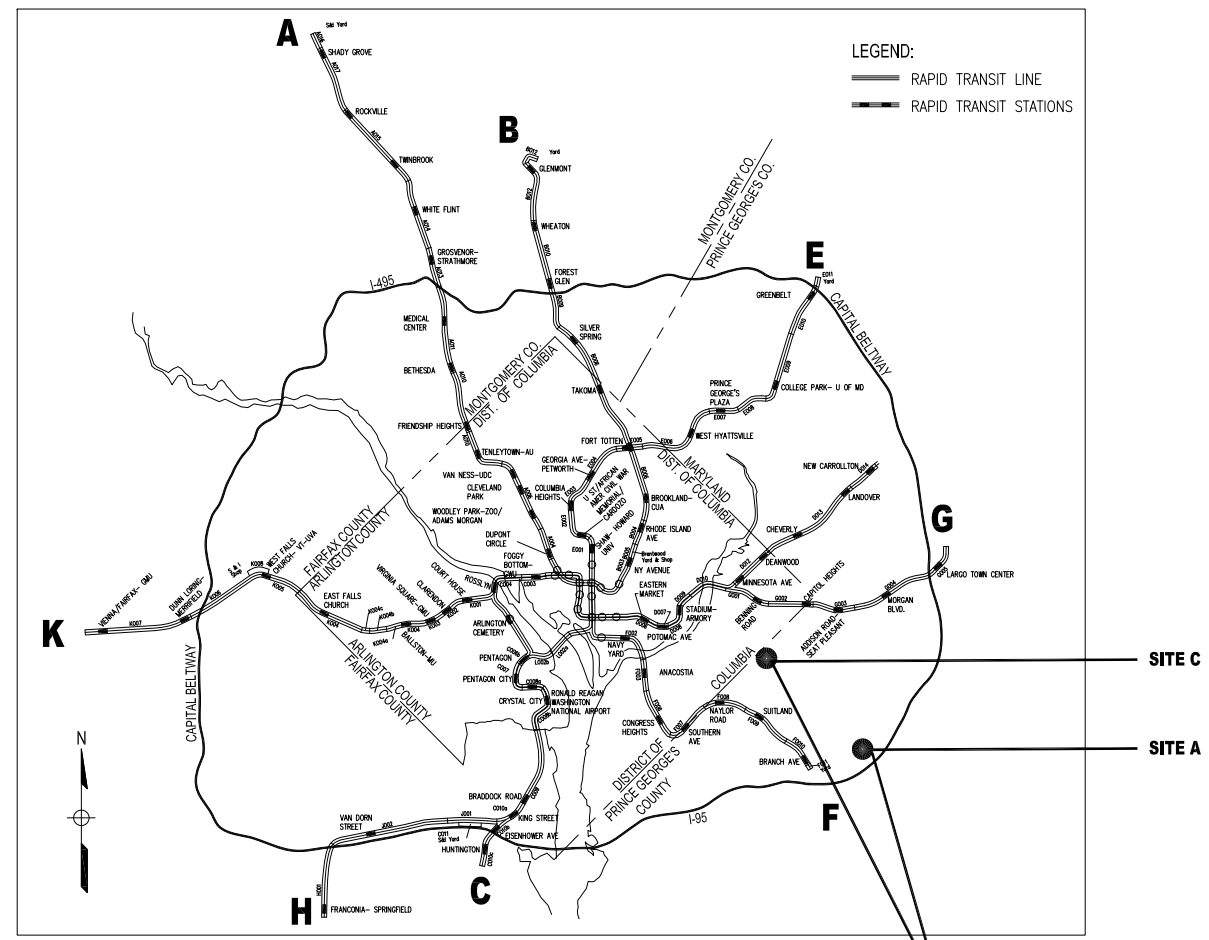

SYSTEM MAP
 0 1/2 1 2
 SCALE IN MILES

PROJECT LOCATION

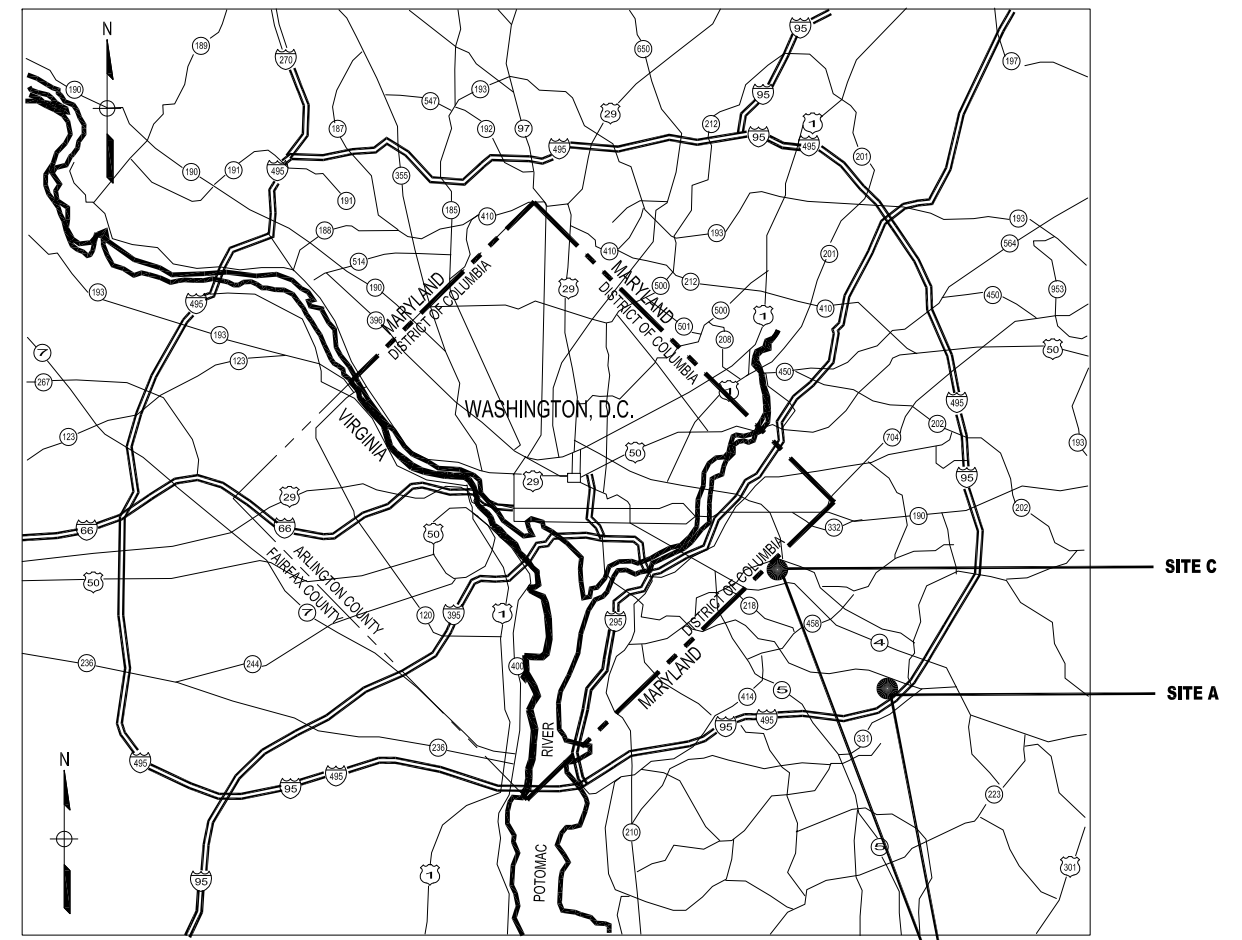

ROAD MAP
 NOT TO SCALE

PROJECT LOCATION

DESIGNED	M. REDDY	11/2012
		DATE
DRAWN	M. REDDY	11/2012
		DATE
CHECKED	R. AMIN	11/2012
		DATE
APPROVED	M. POWERS	11/2012
		DATE

REFERENCE DRAWINGS	
NUMBER	DESCRIPTION

REVISIONS		
DATE	BY	DESCRIPTION

WASHINGTON METROPOLITAN AREA TRANSIT AUTHORITY



HALF SIZE PRINT	CONTRACT NO.
REPLACEMENT OF SOUTHERN AVE BUS GARAGE PRINCE GEORGE'S COUNTY, MD SYSTEM MAP AND LOCATION PLAN	
SCALE: NOT TO SCALE	DRAWING NO. G-02

REPLACEMENT OF SOUTHERN AVENUE BUS GARAGE PRINCE GEORGE'S COUNTY, MD

GENERAL PLANS

INDEX OF DRAWINGS


DRAWING NO. DRAWING DESCRIPTION

GENERAL DRAWINGS


G-01	COVER SHEET
G-02	SYSTEM MAP AND LOCATION PLAN
G-03	INDEX OF DRAWINGS

EXHIBIT 1 - SITE A GENERAL PLANS

EXHIBIT 2 - SITE C GENERAL PLANS

DESIGNED _____ DATE _____		REFERENCE DRAWINGS		REVISIONS		WASHINGTON METROPOLITAN AREA TRANSIT AUTHORITY		HALF SIZE PRINT	CONTRACT NO.
DRAWN _____ DATE _____	NUMBER	DESCRIPTION	DATE	BY	DESCRIPTION			REPLACEMENT OF SOUTHERN AVE BUS GARAGE PRINCE GEORGE'S COUNTY, MD INDEX OF DRAWINGS	
CHECKED _____ DATE _____								SCALE:	DRAWING NO.
APPROVED _____ DATE _____								NOT TO SCALE	G-03

ROAD MAP

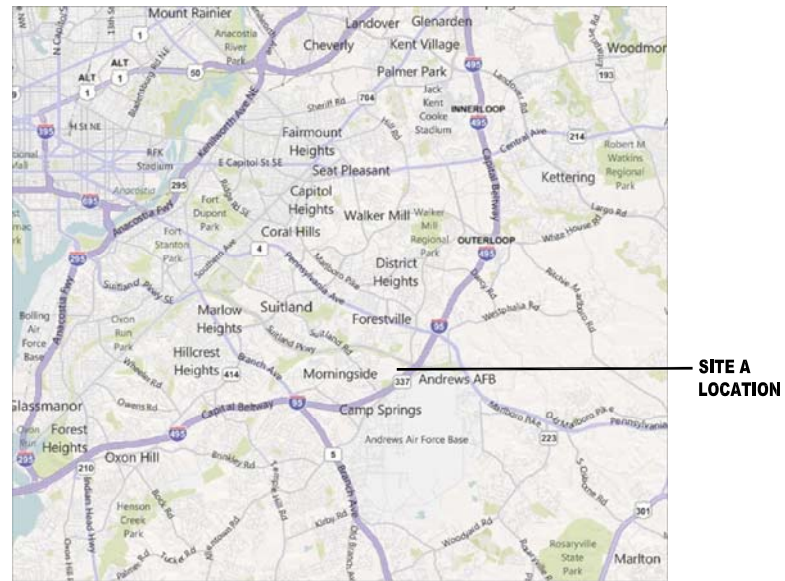

BIRDSEYE VIEW OF EXISTING CONDITIONS

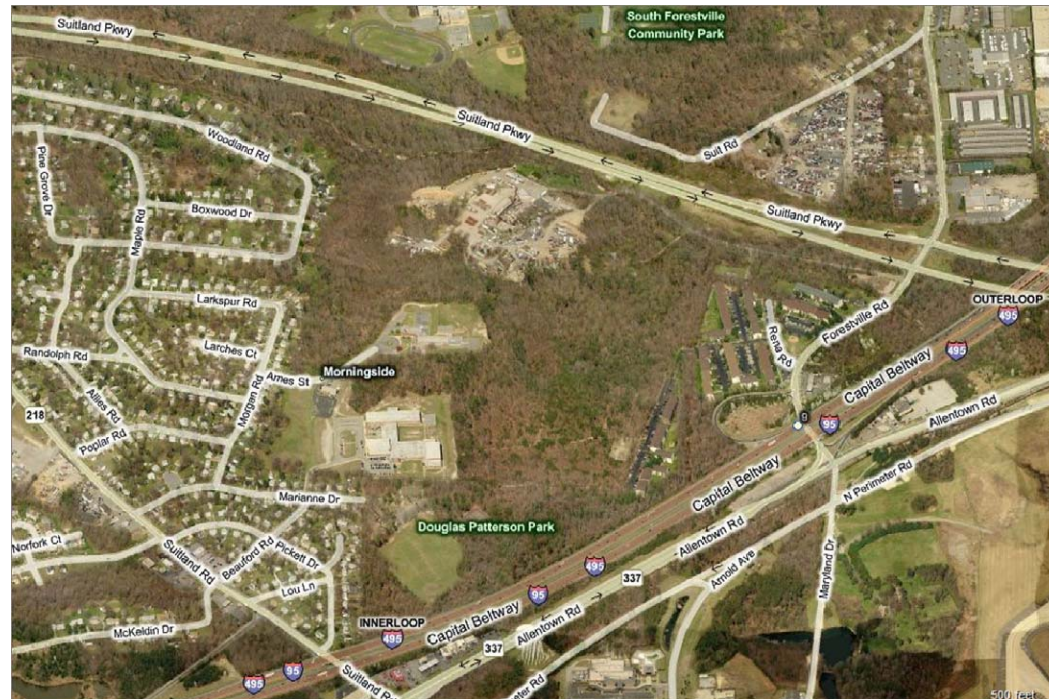



EXHIBIT 1 - SITE A GENERAL PLANS


REPLACEMENT OF SOUTHERN AVENUE BUS GARAGE PRINCE GEORGE'S COUNTY, MD

DRAWING NO.

DRAWING DESCRIPTION

	COVER SHEET
C-105	EXISTING SITE PLAN
C-107A	PROPOSED SITE PLAN
C-107B	PROPOSED SITE PLAN ENLARGEMENT
C-107C	PROPOSED SITE PLAN ENLARGEMENT
A-100	ARCHITECTURAL SYMBOLS, ABBREVIATIONS, AND NOTES
A-101	ARCHITECTURAL SITE PLAN
A-102	MAINTENANCE BUILDING - EXISTING VIEWS 1
A-103	MAINTENANCE BUILDING - EXISTING VIEWS 2
A-104	MAINTENANCE BUILDING - OVERALL FLOOR PLAN
A-105	MAINTENANCE BUILDING - FIRST FLOOR PLAN - SOUTH
A-106	MAINTENANCE BUILDING - FIRST FLOOR PLAN - NORTH
A-107	MAINTENANCE BUILDING - SECOND FLOOR PLAN
A-108	MAINTENANCE BUILDING - EXTERIOR ELEVATIONS
A-109	MAINTENANCE BUILDING - ENLARGED ELEVATIONS
A-110	MAINTENANCE BUILDING - ENLARGED ELEVATIONS
A-111	MAINTENANCE BUILDING - BUILDING SECTIONS
A-112	MAINTENANCE BUILDING - TYPICAL WALL ASSEMBLY

DESIGNED _____ DATE _____		REFERENCE DRAWINGS		REVISIONS		WASHINGTON METROPOLITAN AREA TRANSIT AUTHORITY		HALF SIZE PRINT	CONTRACT NO.
DRAWN _____ DATE _____		NUMBER	DESCRIPTION	DATE	BY	DESCRIPTION	REPLACEMENT OF SOUTHERN AVE BUS GARAGE PRINCE GEORGE'S COUNTY, MD EXHIBIT 1 COVER		
CHECKED _____ DATE _____							SCALE: NOT TO SCALE		
APPROVED _____ DATE _____							DRAWING NO.		
									

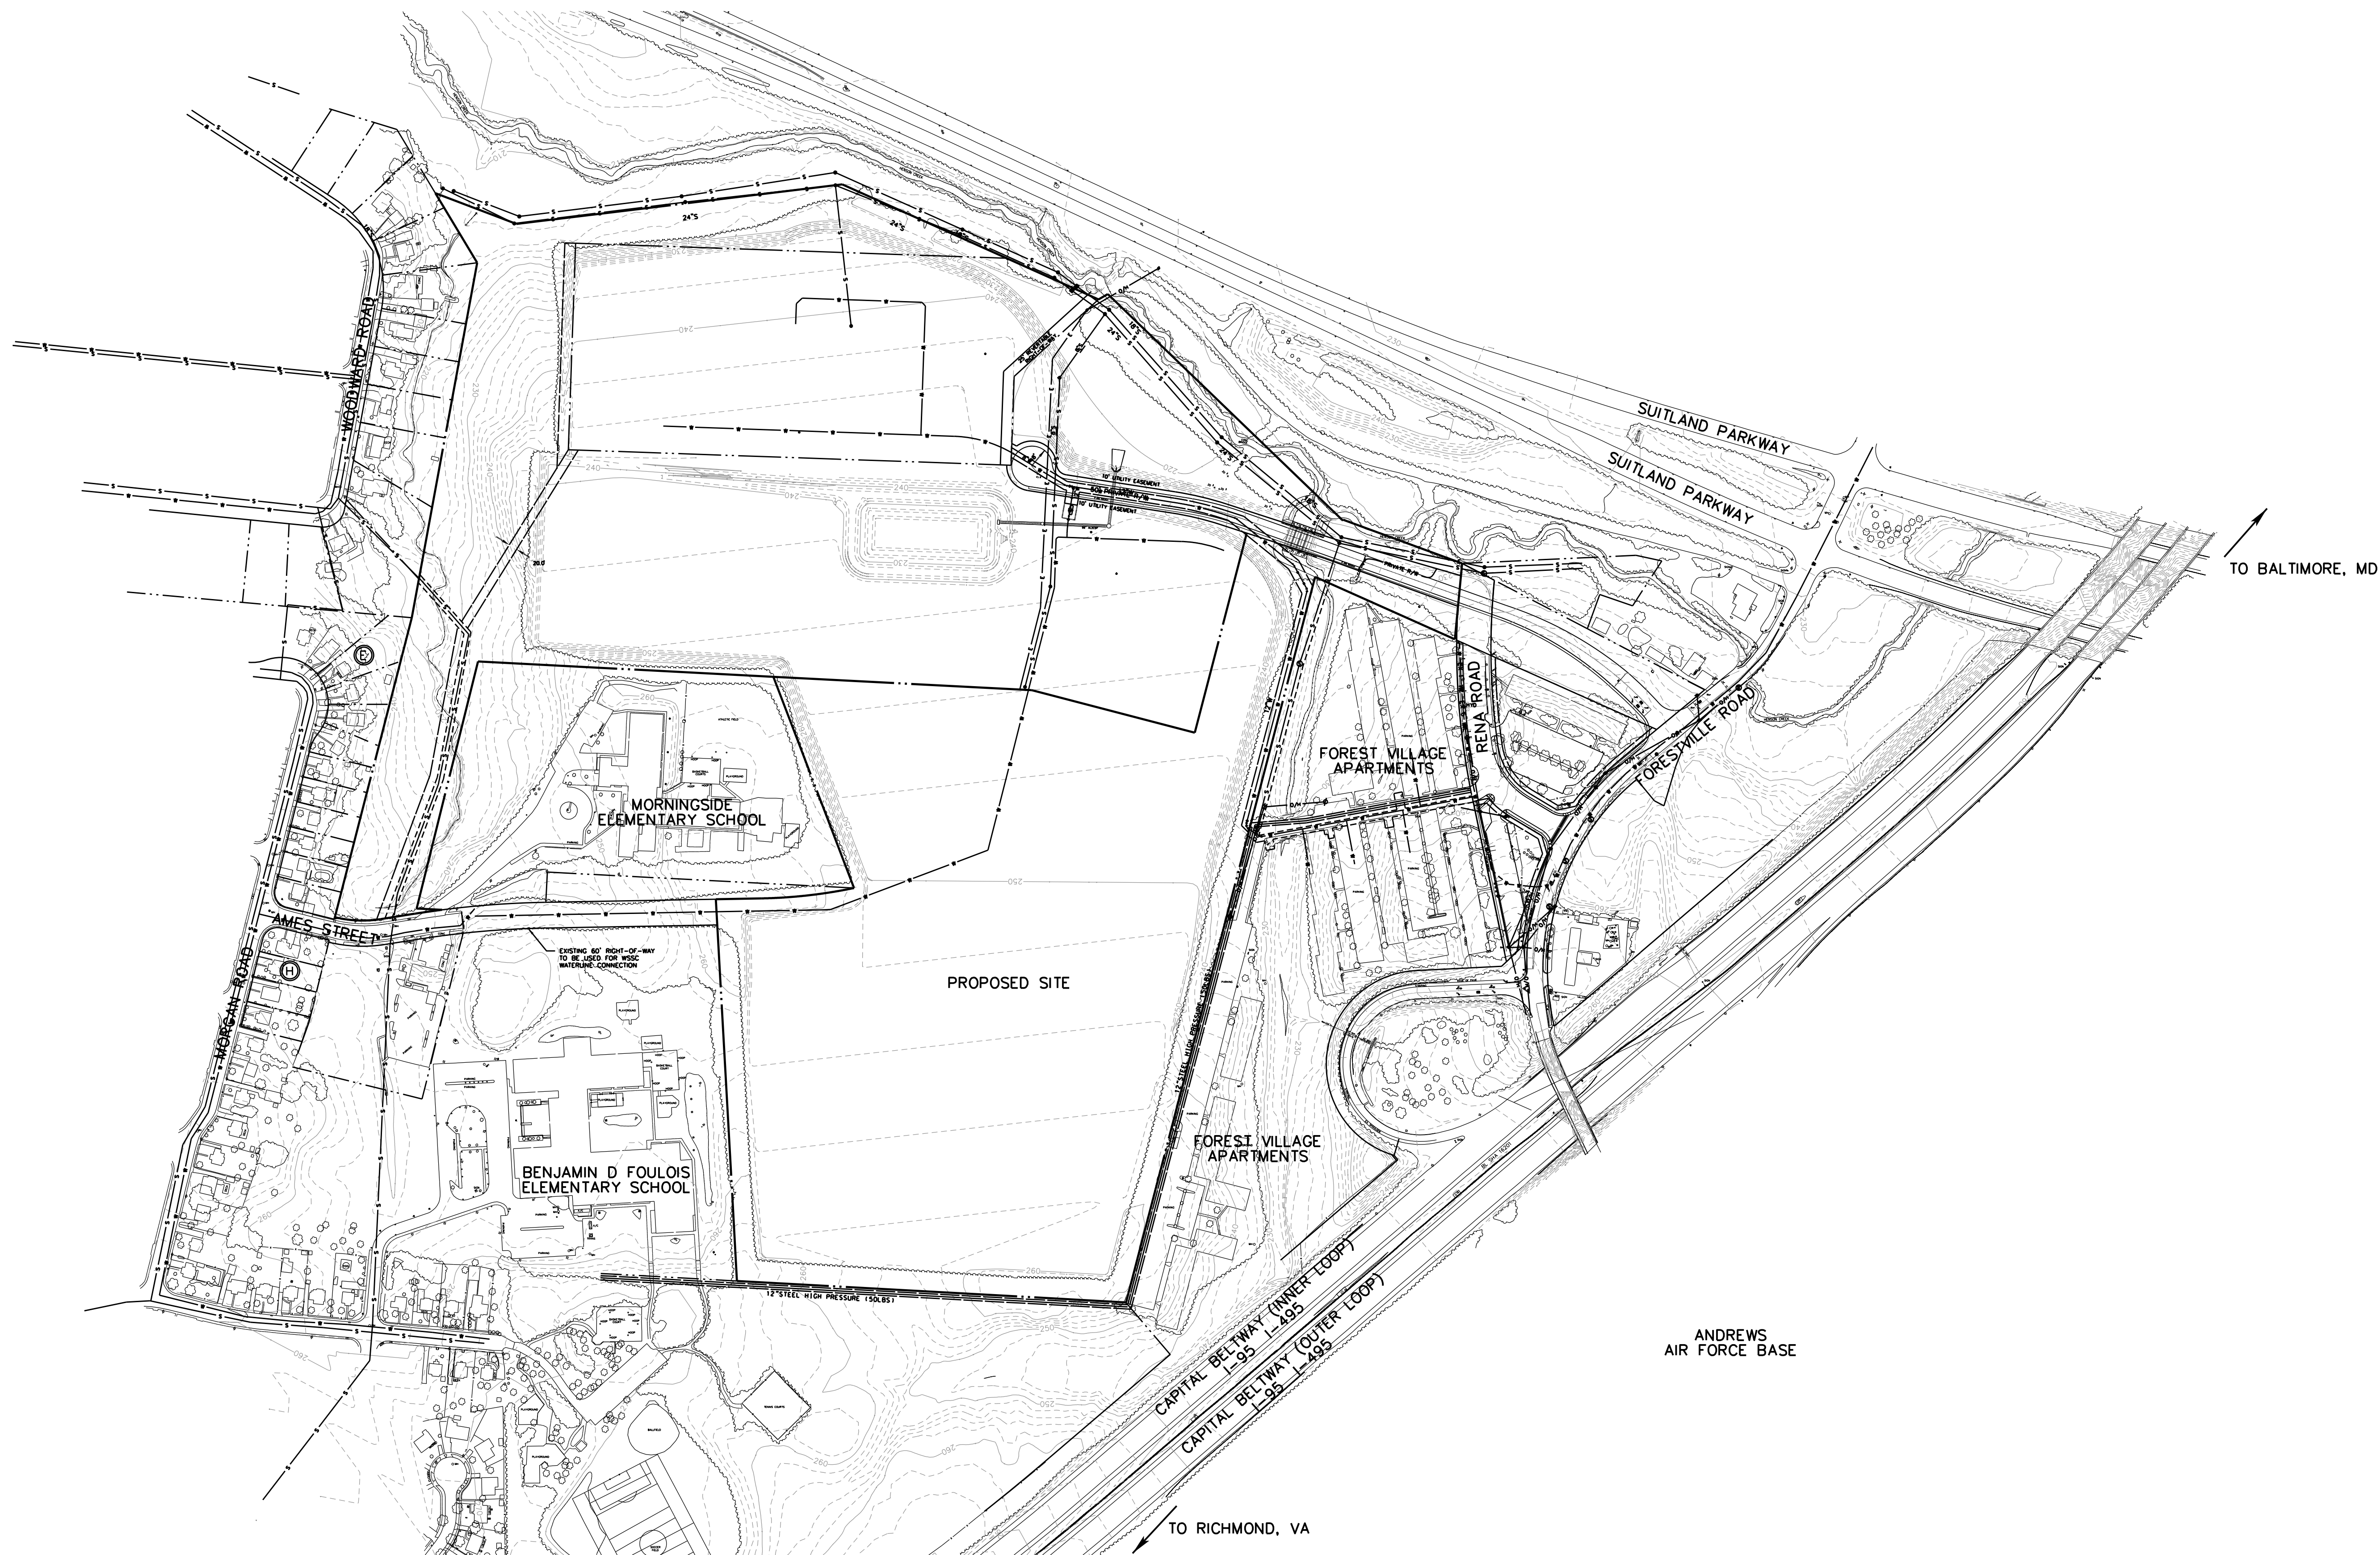

AM-6 CONCEPT SUBMISSION - AUGUST 17, 2012

DESIGNED		DATE
DRAWN	MBH	8/2012
CHECKED	MBH	8/2012
APPROVED		DATE

REFERENCE DRAWINGS		REVISIONS	
NUMBER	DESCRIPTION	DATE	BY

REVISIONS	
DATE	DESCRIPTION


WASHINGTON METROPOLITAN AREA TRANSIT AUTHORITY



REPLACEMENT OF SOUTHERN BUS GARAGE
PRINCE GEORGE'S COUNTY, MARYLAND
EXISTING SITE PLAN

SCALE:
1" = 200'

DRAWING NO.
C-105

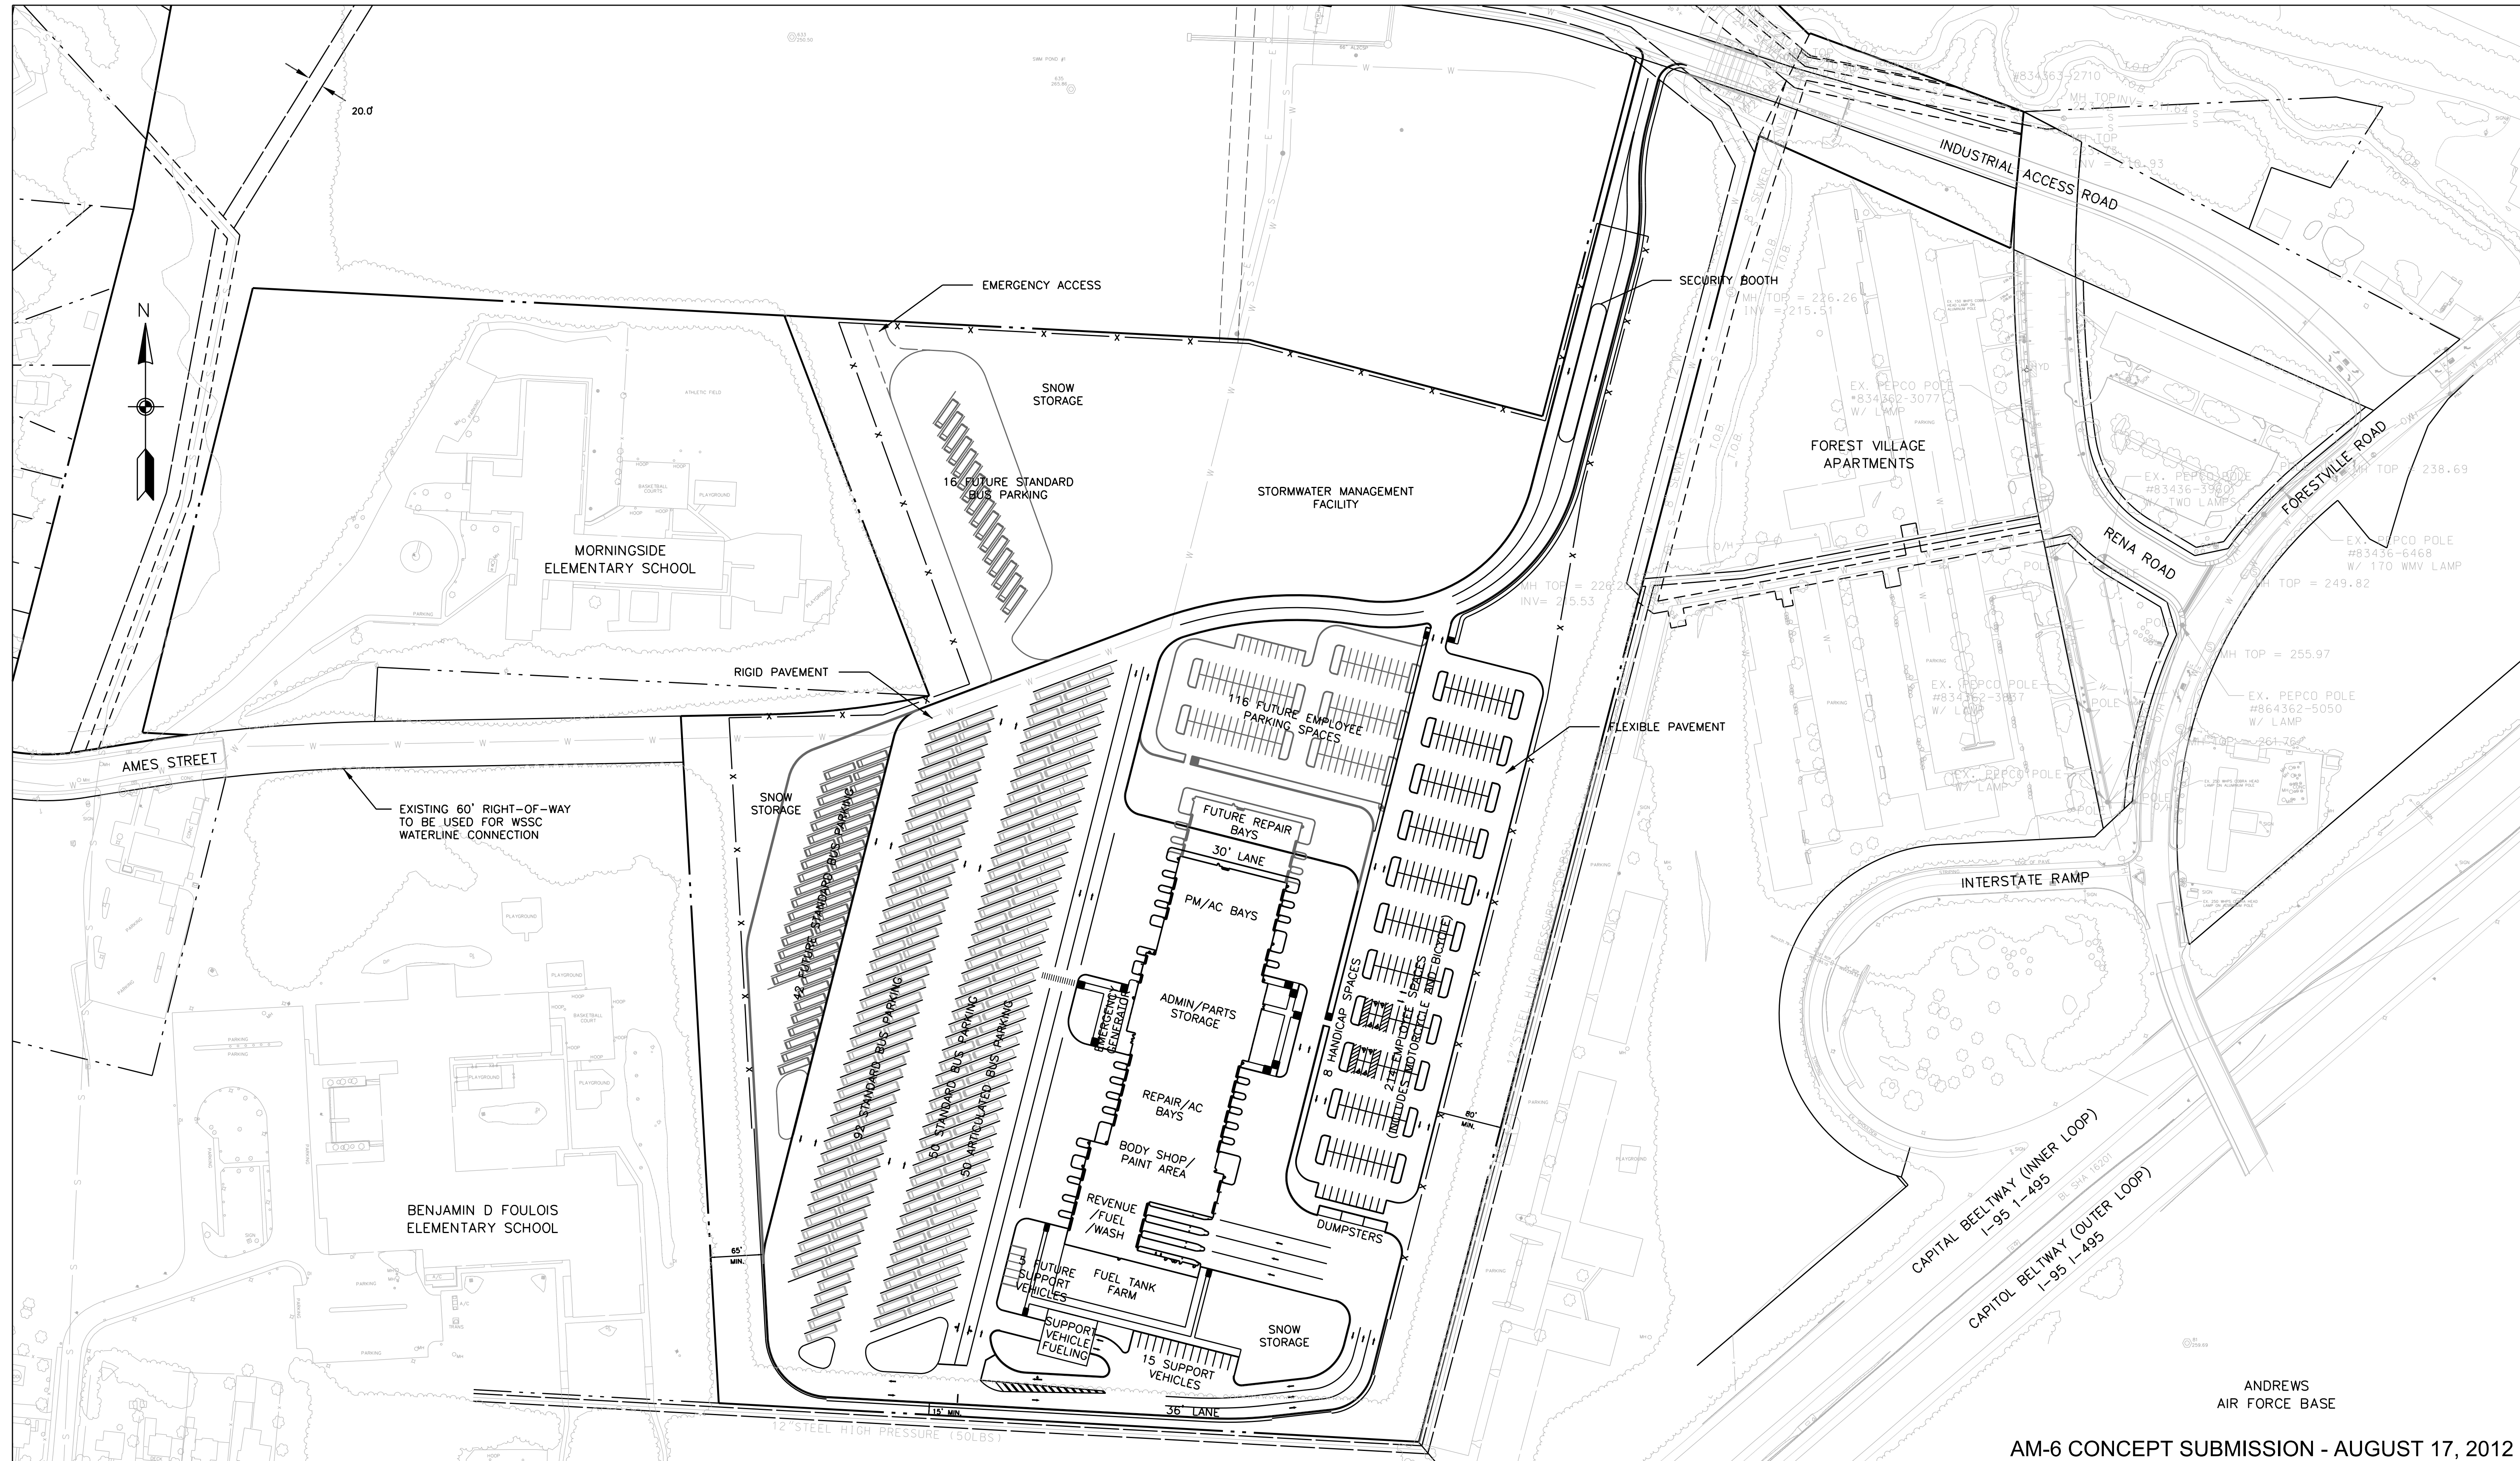

AM-6 CONCEPT SUBMISSION - AUGUST 17, 2012

DESIGNED		DATE
DRAWN	MBH	8/2012
CHECKED	MBH	8/2012
APPROVED		DATE

REFERENCE DRAWINGS		REVISIONS	
NUMBER	DESCRIPTION	DATE	BY

WASHINGTON METROPOLITAN AREA TRANSIT AUTHORITY

JACKSON-SHAW | SCHLOSSER | THE Burns GROUP


Jackson-Shaw/Schlosser Andrews Federal Campus, LLP | giuliani associates | RK&K | metro

REPLACEMENT OF SOUTHERN BUS GARAGE
PRINCE GEORGE'S COUNTY, MARYLAND
PROPOSED SITE PLAN

SCALE: 1" = 100'

DRAWING NO. C-107A

ANDREWS AIR FORCE BASE

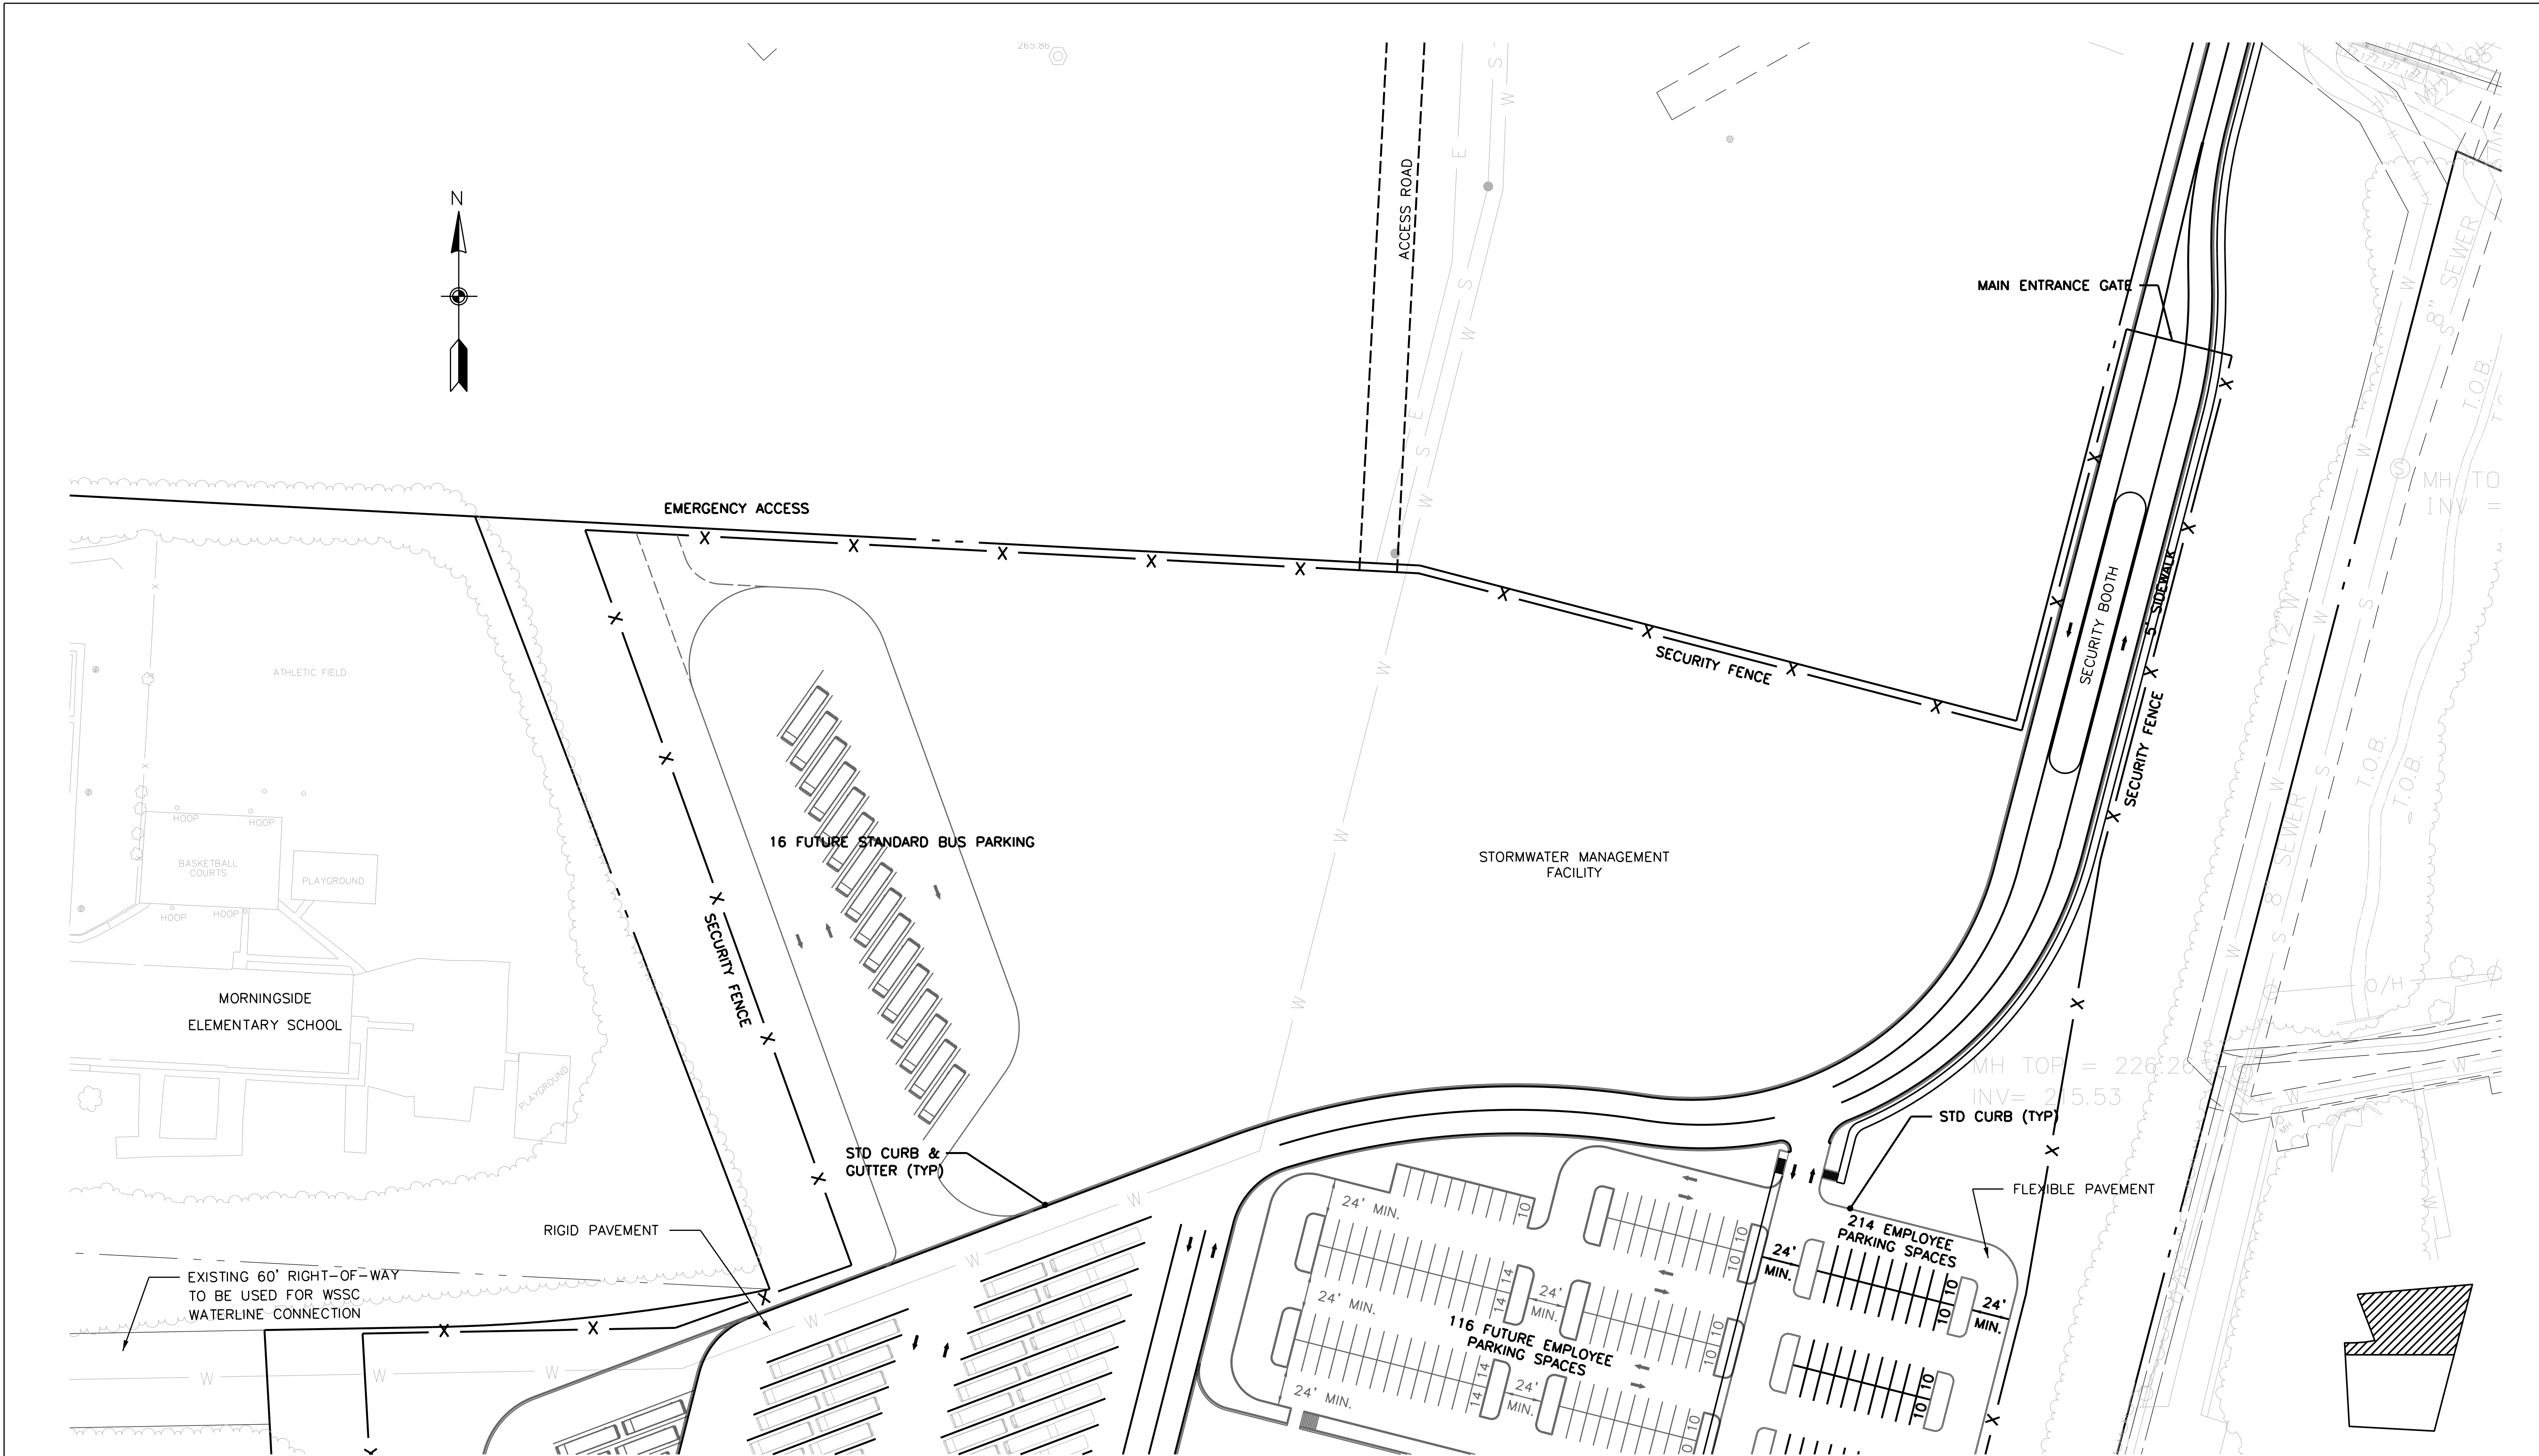

AM-6 CONCEPT SUBMISSION - AUGUST 17, 2012

DESIGNED	MBH	8/2012
		DATE
DRAWN	MBH	8/2012
		DATE
CHECKED	MBH	8/2012
		DATE
APPROVED		
		DATE

REFERENCE DRAWINGS	
NUMBER	DESCRIPTION

REVISIONS		
NUMBER	DATE	DESCRIPTION

WASHINGTON METROPOLITAN AREA TRANSIT AUTHORITY

Jackson-Shaw/Schlosser
Andrews Federal Campus, LLP

SCHLOSSER
COMPANY INCORPORATED

THE BURNS GROUP


giuliani
associates

RK&K

metro

REPLACEMENT OF SOUTHERN BUS GARAGE
PRINCE GEORGE'S COUNTY, MARYLAND
PROPOSED SITE PLAN

SCALE: 1" = 50'	DRAWING NO. C-107B
--------------------	-----------------------

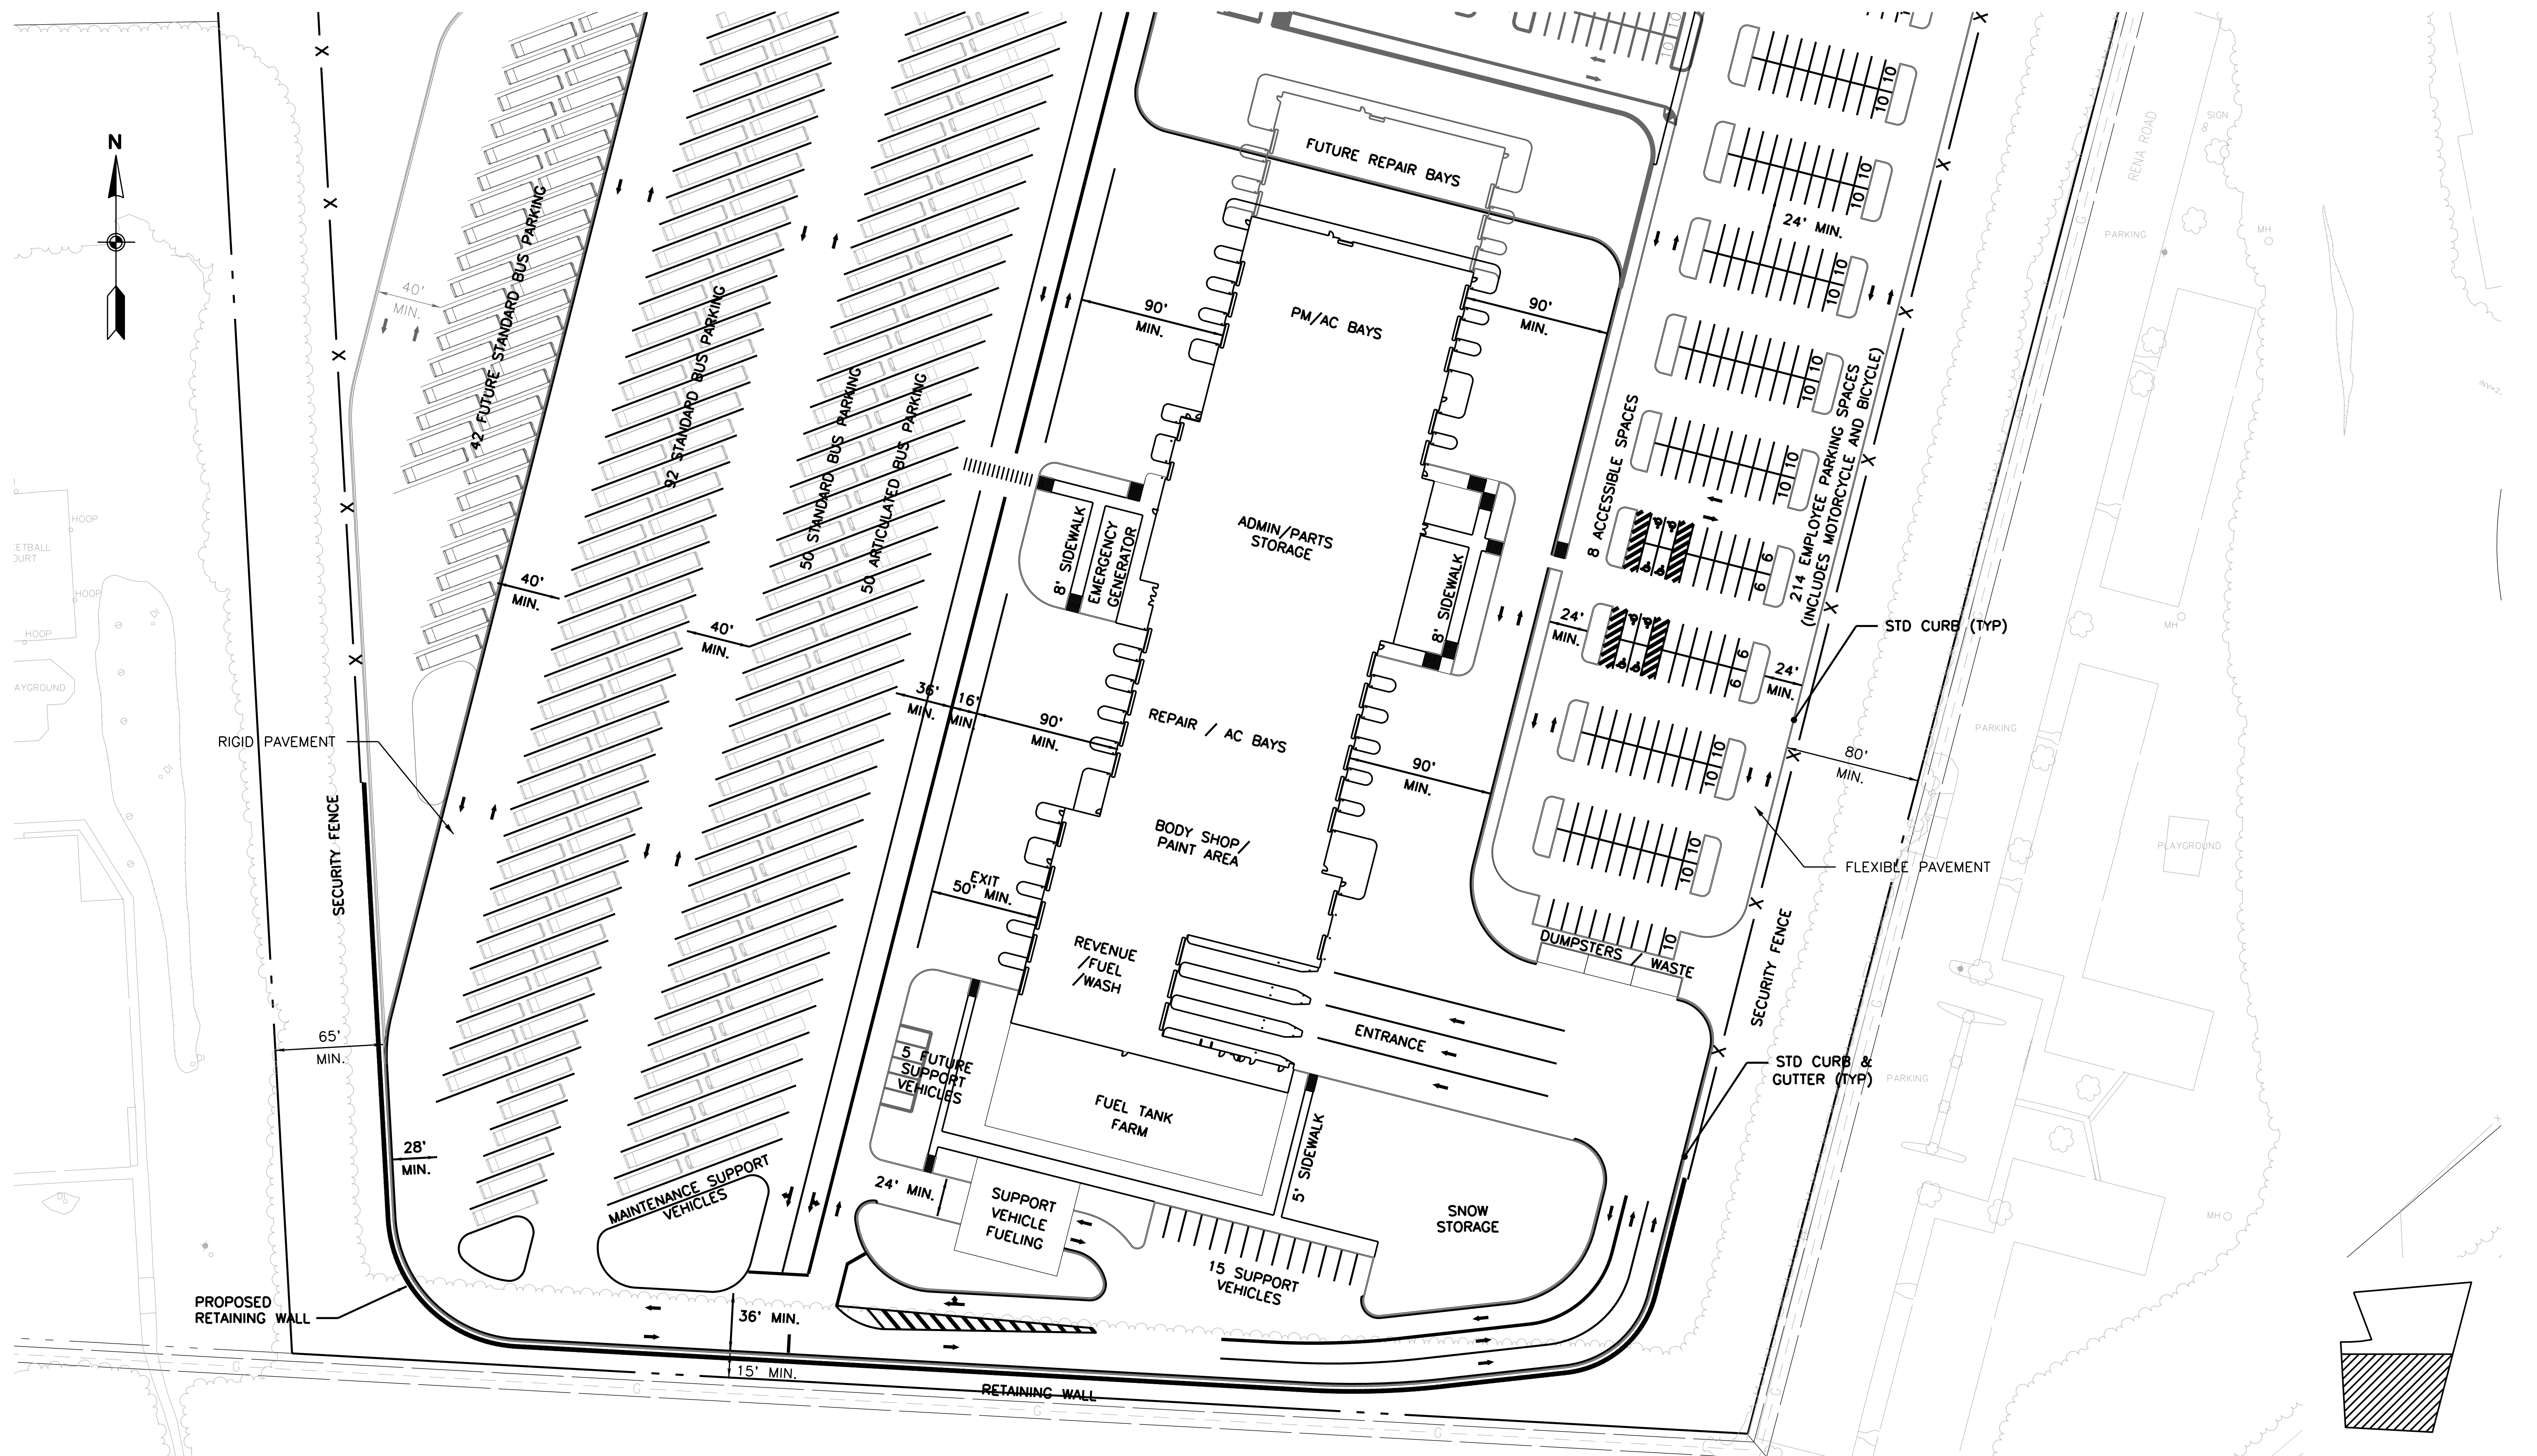

AM-6 CONCEPT SUBMISSION - AUGUST 17, 2012

DESIGNED	MBH	8/2012
		DATE
DRAWN	MBH	8/2012
		DATE
CHECKED	MBH	8/2012
		DATE
APPROVED		
		DATE

REFERENCE DRAWINGS	
NUMBER	DESCRIPTION

REVISIONS		
DATE	BY	DESCRIPTION

WASHINGTON METROPOLITAN AREA TRANSIT AUTHORITY


REPLACEMENT OF SOUTHERN BUS GARAGE
PRINCE GEORGE'S COUNTY, MARYLAND
PROPOSED SITE PLAN

SCALE: 1" = 50'	DRAWING NO. C-107C
--------------------	-----------------------

ABBREVIATIONS

A - AREA, AMPERE	FL - FLOOR	PB - PULL BOX
AC - AIR COND	FLAM - FLAMMABLE	PED - PEDESTAL
ACOUST - ACOUSTICAL	FLUOR - FLUORESCENT	PH - PHASE
AD - AREA DRAIN	FR - FRAME	PL - PLATE
ADD - ADDENDUM	FS - FULL SIZE	PLWD - PLYWOOD
AFF - ABOVE FINISHED FLOOR	FT - FOOT	POL - POLISHED
AL - ALUMINIUM	F TO F - FACE TO FACE	PR - PAIR
ALT - ALTERNATE	FTG - FOOTING	PROJ - PROJECT
AMT - AMOUNT	FUT - FUTURE	PROP - PROPERTY, PROPOSED
AMSL - ABOVE MEAN SEA LEVEL	GA - GAUGE	PSF - POUNDS PER SQUARE FOOT
AVG - AVERAGE	GALV - GALVANIZED	PSI - POUNDS PER SQUARE INCH
	GL - GLASS	PT - PAINT
	GR - GRADE	PTD - PAINTED
	GYP - GYPSUM	PTN - PARTITION
		PVT - PRIVATE
BD - BOARD	H - HEIGHT, HIGH	QT - QUARRY TILE
BET - BETWEEN	HB - HOSE BIB	QTB - QUARRY TILE BASE
BEV - BEVELED, BEVERAGE	HD - HEAD	QTR - QUARTER
BL - BUILDING LINE	HDWC - HARDWOOD	QTY - QUANTITY
BM - BENCH MARK, BEAM	HDWR - HARDWARE	
BOT - BOTTOM	HM - HOLLOW METAL	
BRK - BRICK	HOR - HORIZONTAL	R - RADIUS
BRKT - BRACKET	HP - HORSE POWER	RD - ROAD, ROUND
BRZ - BRONZE	HT - HEIGHT	REINF - REINFORCEMENT
	HW - HOT WATER	REQD - REQUIRED
C - COURSES, CELSIUS	ID - INSIDE DIAMETER	RES - RESILIENT
CAB - CABINETS	IN - INCH	RET - RETAIN, RETURN
CB - CATCH BASIN	INCL - INCLUDED	RFG - ROOFING
CEM - CEMENT	INSL - INSULATION	RH - RIGHT HAND
CER - CERAMIC	INT - INTERIOR	RM - ROOM
CF - CUBIC FOOT	INV - INVERT	RO - ROUGH OPENING
CI - CUBIC INCH	J - JANITOR, JOIST	ROW - RIGHT OF WAY
CIR - CIRCLE, CIRCUMFERENCE	JAN - JANITOR	RT - RIGHT
CL - CENTER LINE, CLASS	JST - JOIST	
CLG - CEILING	JT - JOINT	S - SOUTH
CLOS - CLOSET	K - KIP	SCH - SCHEDULE
CMU - CONCRETE MASONRY UNIT	KIT - KITCHEN	SEC - SECOND
CO - CHANGE ORDER, CLEAN OUT	KO - KNOCK-OUT	SECT - SECTION
C TO C - CENTER TO CENTER	KP - KICK PLATE	SEP - SEPARATE
CTR - CENTER		SERV - SERVICE
CU - CUBIC	L - LENGTH	SF - SQUARE FOOT
CW - COLD WATER	LAM - LAMINATE	SH - SHEET, SHELF
CY - CUBIC YARD	LAT - LATERAL	SI - SQUARE INCH
	LG - LONG	SIM - SIMILAR
	LH - LEFT HAND	SK - SKETCH
	LIN - LINEAR	SPEC - SPECIFICATIONS
	LL - LIVE LOAD	SPKE - SPEAKER
	LT - LIGHT	SPKLER - SPRINKLER
	LTG - LIGHTING	SQ - SQUARE
	LV - LOUVER	SST - STAINLESS STEEL
		ST - STEEL
	MAT - MATERIAL	STA - STATION
	MECH - MECHANICAL	STD - STANDARD
	MEX - MAXIMUM	STR - STORAGE
	MOD - MODULE, MODIFICATION	SUSP - SUSPEND
	MON - MONITOR, MONUMENT	SW - SWITCH
	MTD - MOUNTER	SYM - SYMMETRICAL
	MTG - MEETING	
		TEL - TELEPHONE
		TEMP - TEMPERATURE
		TER - TERRAZZO
		TH - THRESHOLD
		THK - THICKNESS
		TRANS - TRANSFORMER
		TYP - TYPICAL
		UL - ULTIMATE
		ULT - UNDERWRITERS LABORATORIES
		V - VENT
		VENT - VENTILATE, VENTILATOR
		VERT - VERTICLE
		VOL - VOLUME
		W - WATER, WATT, WEST, WIDE
		W/ - WITH
		WD - WOOD
		WF - WIDE FLANGE
		WO - WINDOW OPENING
		W/O - WITHOUT
		WP - WATERPROOF
		WT - WEIGHT
		YD - YARD, YARD DRAIN
FCP - FIRE CONTROL PANEL		
FD - FLOOR DRAIN		
FDN - FOUNDATION		
FE - FIRE EXTINGUISHER		
FE/WB - FIRE EXTINGUISHER W/ WALL BRACKET		
FE/CAB - FIRE EXTINGUISHER W/ CABINET		
F HY - FIRE HYDRANT		
FIN - FINISH		
FIXT - FIXTURE		

DRAWING CONVENTIONS

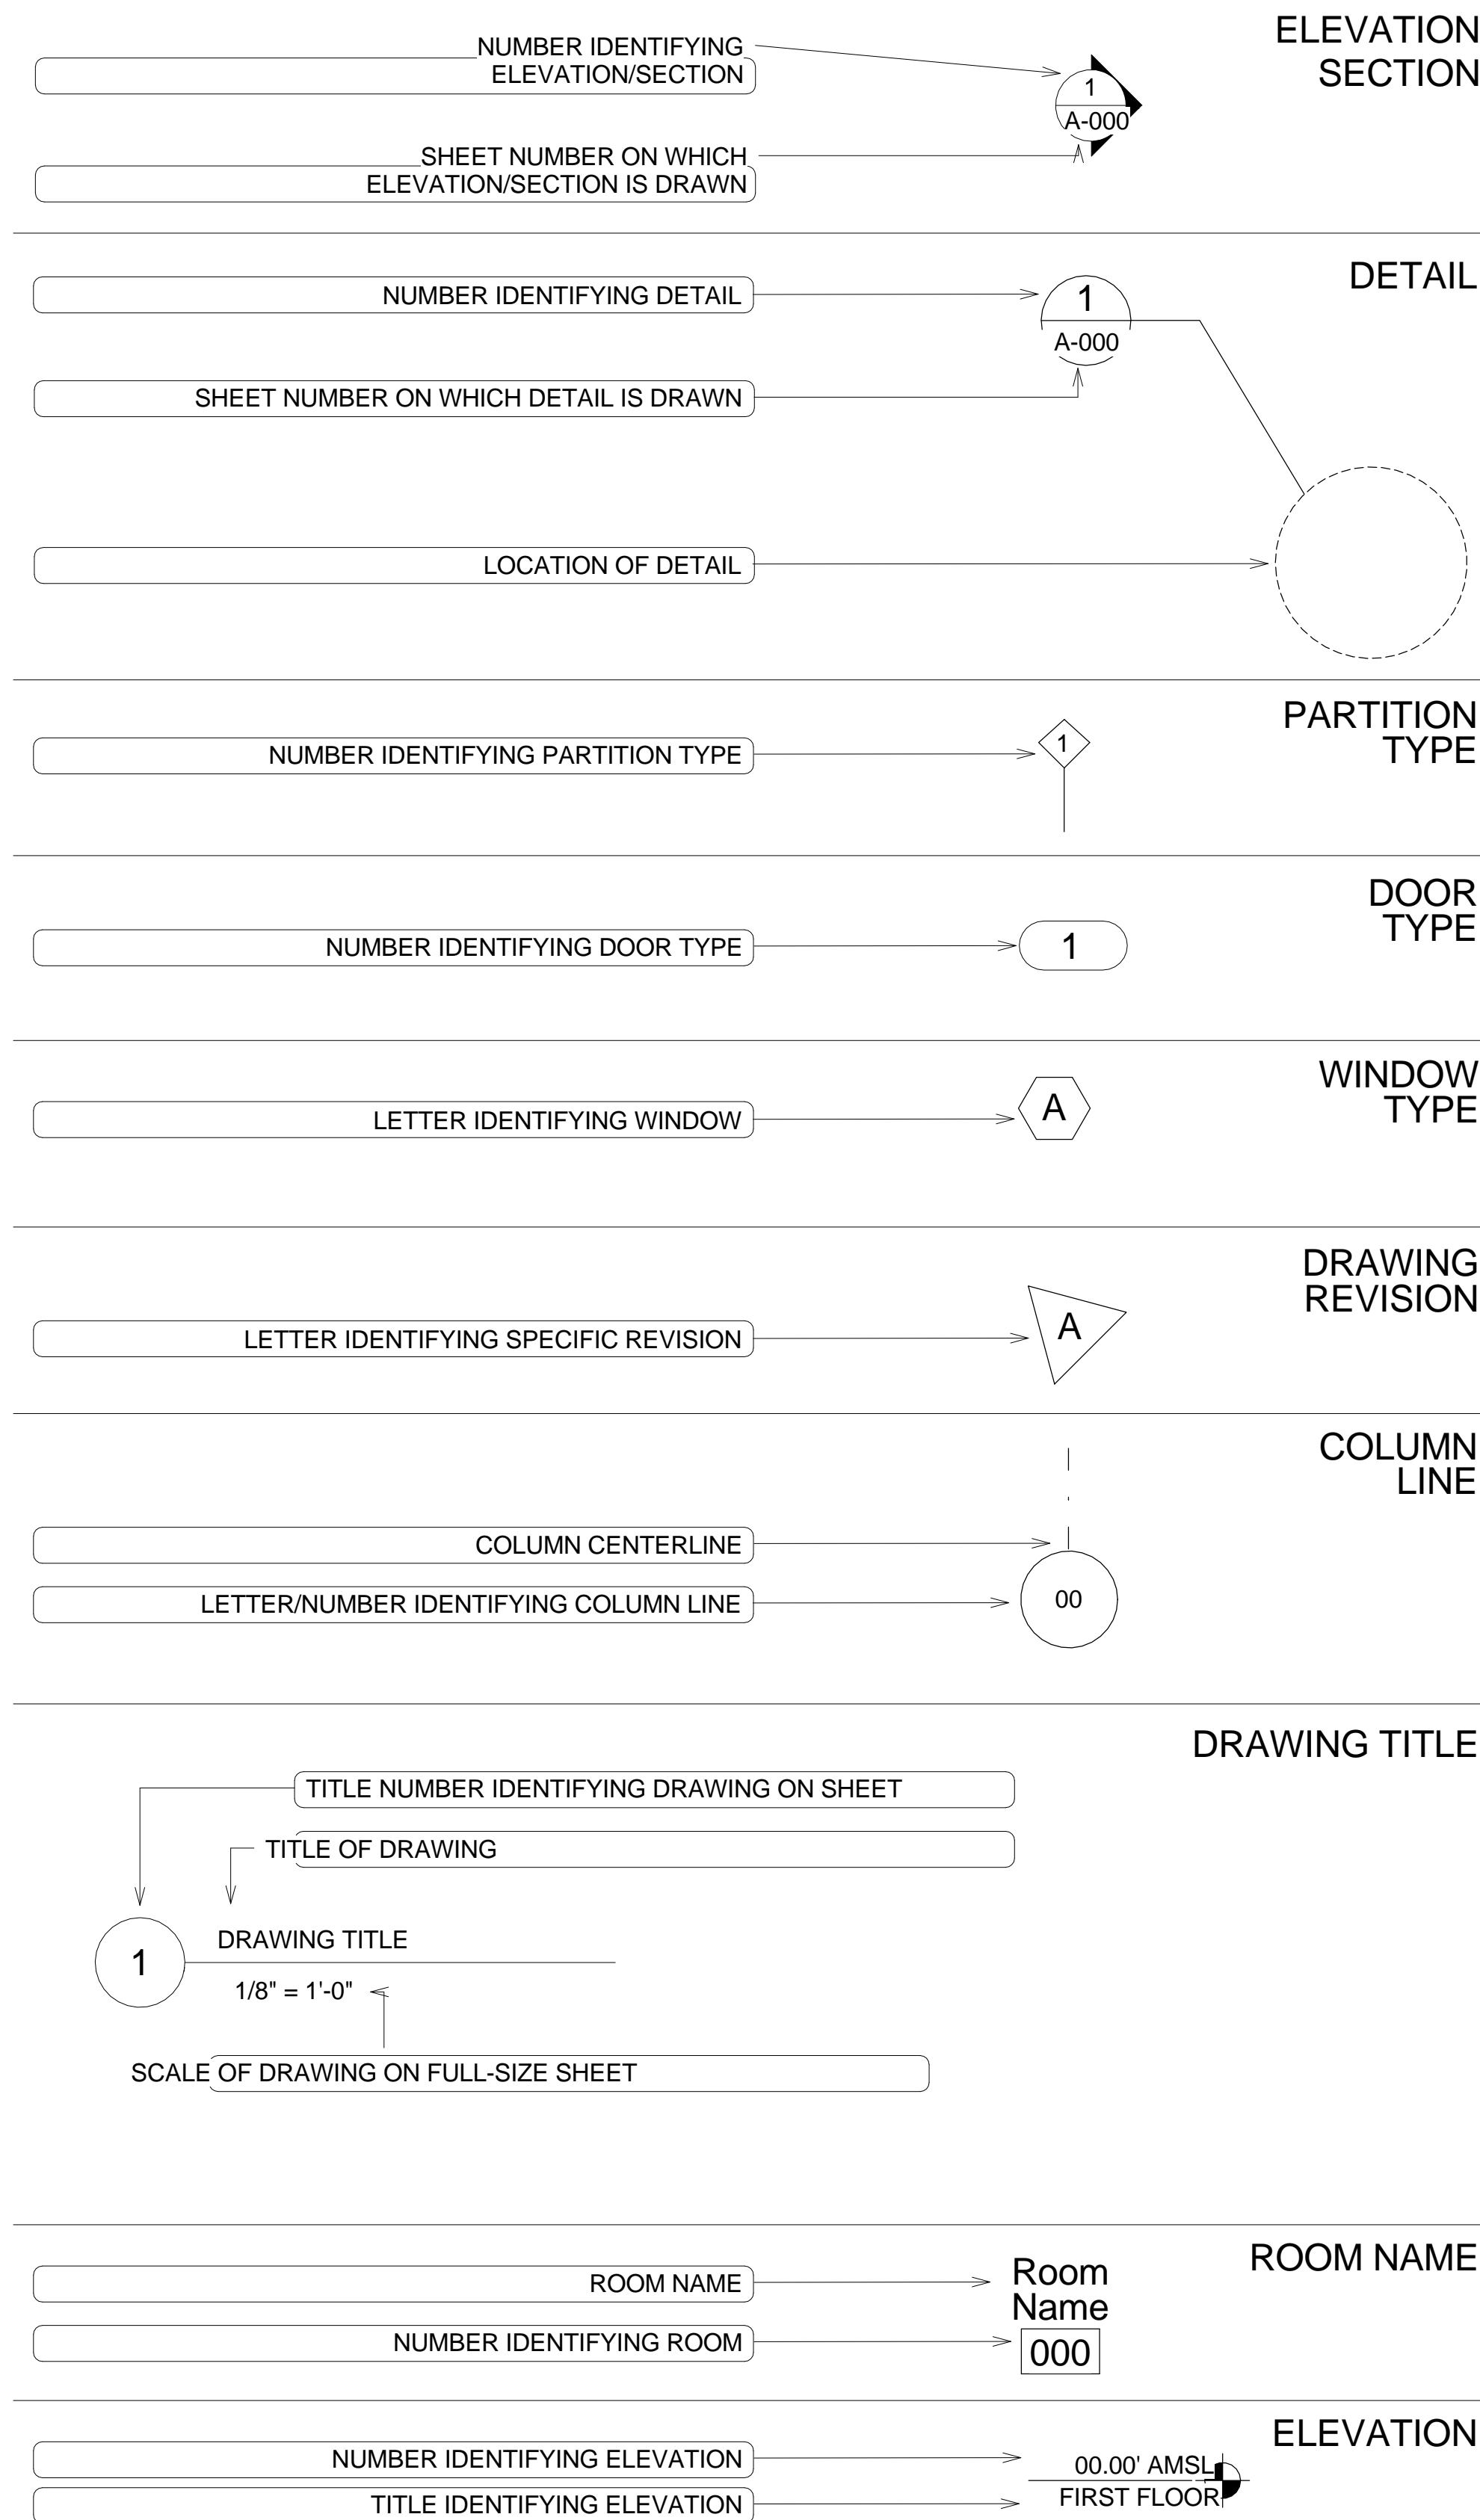


SYMBOLS

	CAST-IN-PLACE OR PRECAST		SAND MORTAR	CONCRETE
	FERROUS		ALUMINUM	METALS
	PARTICLE BOARD		PLYWOOD	WOOD
	BLOCKING		FINISH	
	BATT OR LOOSE FILL		RIGID	INSULATION
	SPRAY FOAM			
	GYPSUM WALLBOARD		ACOUSTIC AL TILE	FINISH
	TERRAZZO		CERAMIC TILE	
	CERAMIC STEEL PANELS			
	COMPACTE D FILL		GRAVEL	EARTH
	CMU		BRICK	MASONRY

AM-6 CONCEPT SUBMISSION -AUGUST 17, 2012

DESIGNED _____ DATE _____	REFERENCE DRAWINGS		REVISIONS		WASHINGTON METROPOLITAN AREA TRANSIT AUTHORITY	REPLACEMENT OF SOUTHERN BUS GARAGE PRINCE GEORGE COUNTY, MARYLAND	
	DRAWN _____ DATE _____	NUMBER	DESCRIPTION	DATE			BY
CHECKED _____ DATE _____							SCALE: 12" = 1'-0"
APPROVED _____ DATE _____							DRAWING NO. A-100

JACKSON SHAW SCHLOSSER THE Burns GROUP
 Jackson-Shaw/Schlosser Andrews Federal Campus, LLP
 giuliani associates RK&K

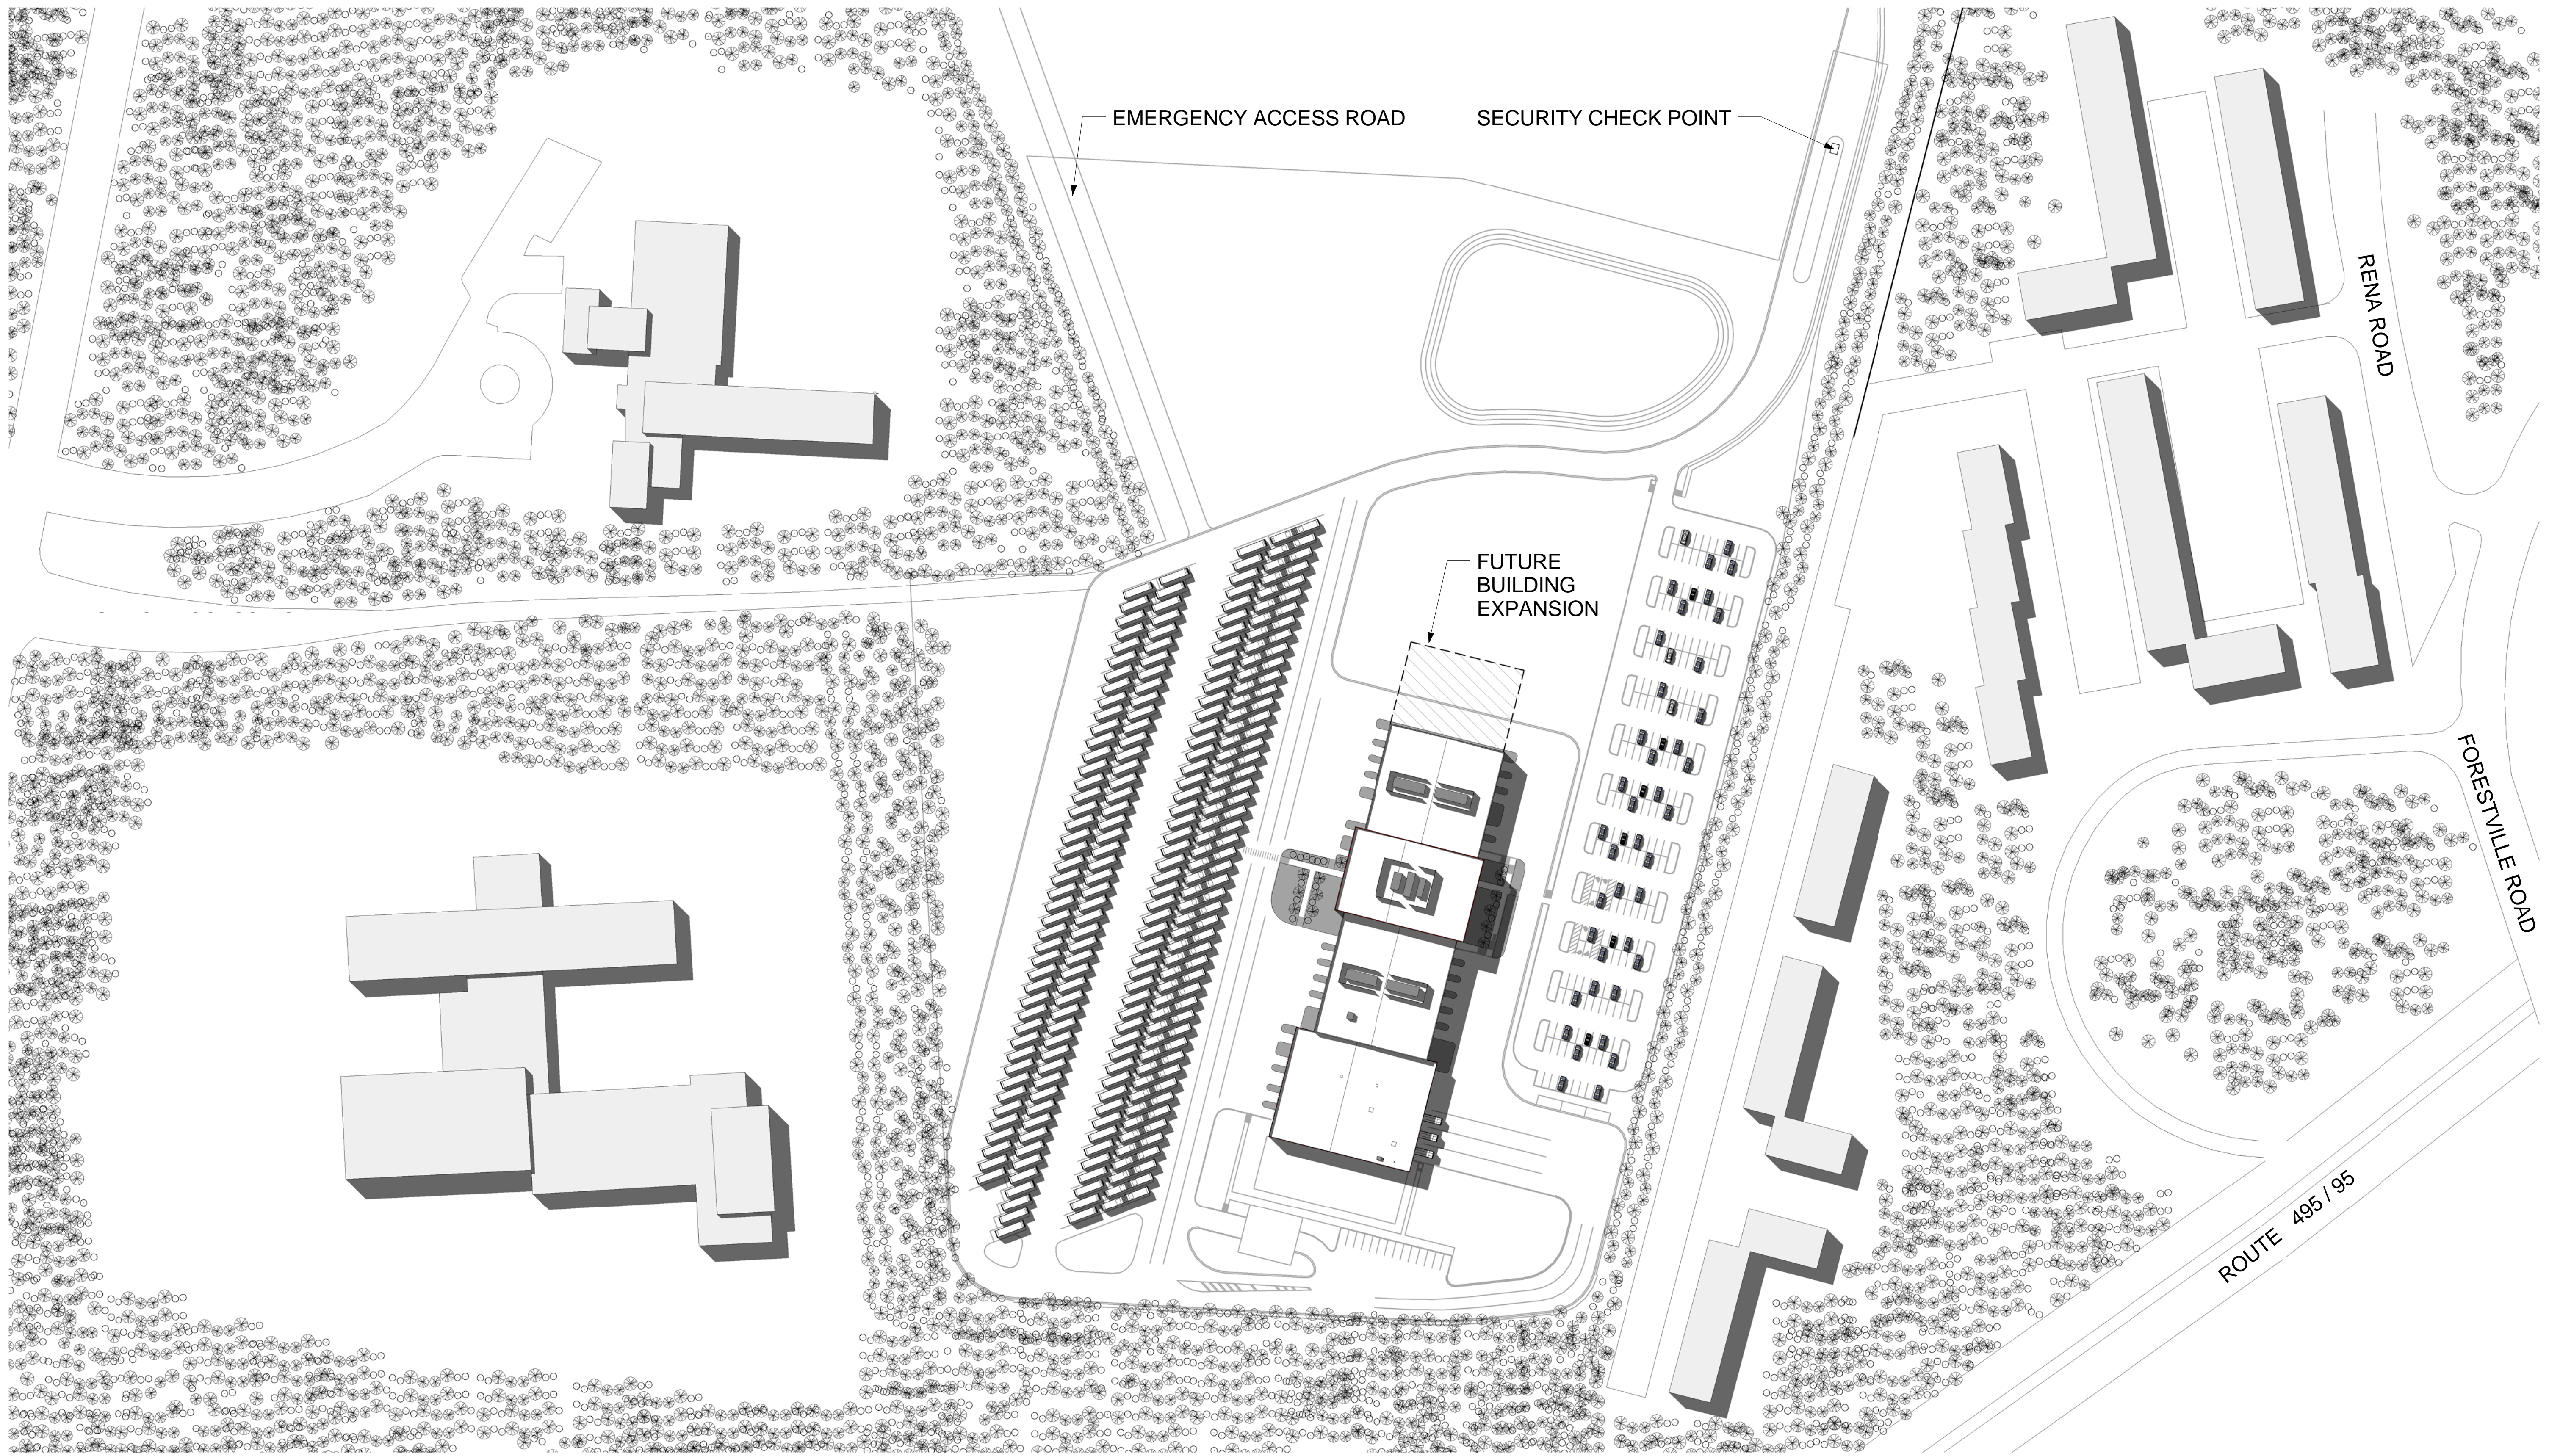

AM-6 CONCEPT SUBMISSION -AUGUST 17, 2012

WMSC WMATA SOUTHERN BUS GARAGE
PRINCE GEORGE COUNTY, MARYLAND

ARCHITECTURAL SITE PLAN

SCALE:
SCALE: 1" = 100'-0"

DRAWING NO.
A-101



DESIGNED _____	DATE _____
DRAWN _____	DATE _____
CHECKED _____	DATE _____
APPROVED _____	DATE _____

REFERENCE DRAWINGS	
NUMBER	DESCRIPTION

REVISIONS		
DATE	BY	DESCRIPTION

WASHINGTON METROPOLITAN AREA TRANSIT AUTHORITY

Jackson-Shaw /Schlosser Andrews
Federal Campus, LLP





1 EXTERIOR VIEW 1
NTS

AM-6 CONCEPT SUBMISSION -AUGUST 17, 2012

DESIGNED	_____	DATE	_____
DRAWN	_____	DATE	_____
CHECKED	_____	DATE	_____
APPROVED	_____	DATE	_____

REFERENCE DRAWINGS	
NUMBER	DESCRIPTION

REVISIONS			
NUMBER	DATE	BY	DESCRIPTION

WASHINGTON METROPOLITAN AREA TRANSIT AUTHORITY

JACKSON SHAW SCHLOSSER THE Burns GROUP
 Jackson-Shaw /Schlosser Andrews Federal Campus, LLP
 Giuliani associates RK&K



WMSC WMATA SOUTHERN BUS GARAGE
 PRINCE GEORGE COUNTY, MARYLAND
 MAINTENANCE BUILDING -
 EXTERIOR VIEW 1

SCALE:
SCALE: NTS

DRAWING NO.
A-102



1 EXTERIOR VIEW 2
NTS

AM-6 CONCEPT SUBMISSION -AUGUST 17, 2012

WMSC WMATA SOUTHERN BUS GARAGE
PRINCE GEORGE COUNTY, MARYLAND
MAINTENANCE BUILDING -
EXTERIOR VIEW 2

DESIGNED _____	DATE _____
DRAWN _____	DATE _____
CHECKED _____	DATE _____
APPROVED _____	DATE _____

REFERENCE DRAWINGS	
NUMBER	DESCRIPTION


REVISIONS		
NUMBER	DATE	DESCRIPTION

WASHINGTON METROPOLITAN AREA TRANSIT AUTHORITY

SCALE: NTS
DRAWING NO. A-103




2 SECOND FLOOR PLAN (OVERALL)

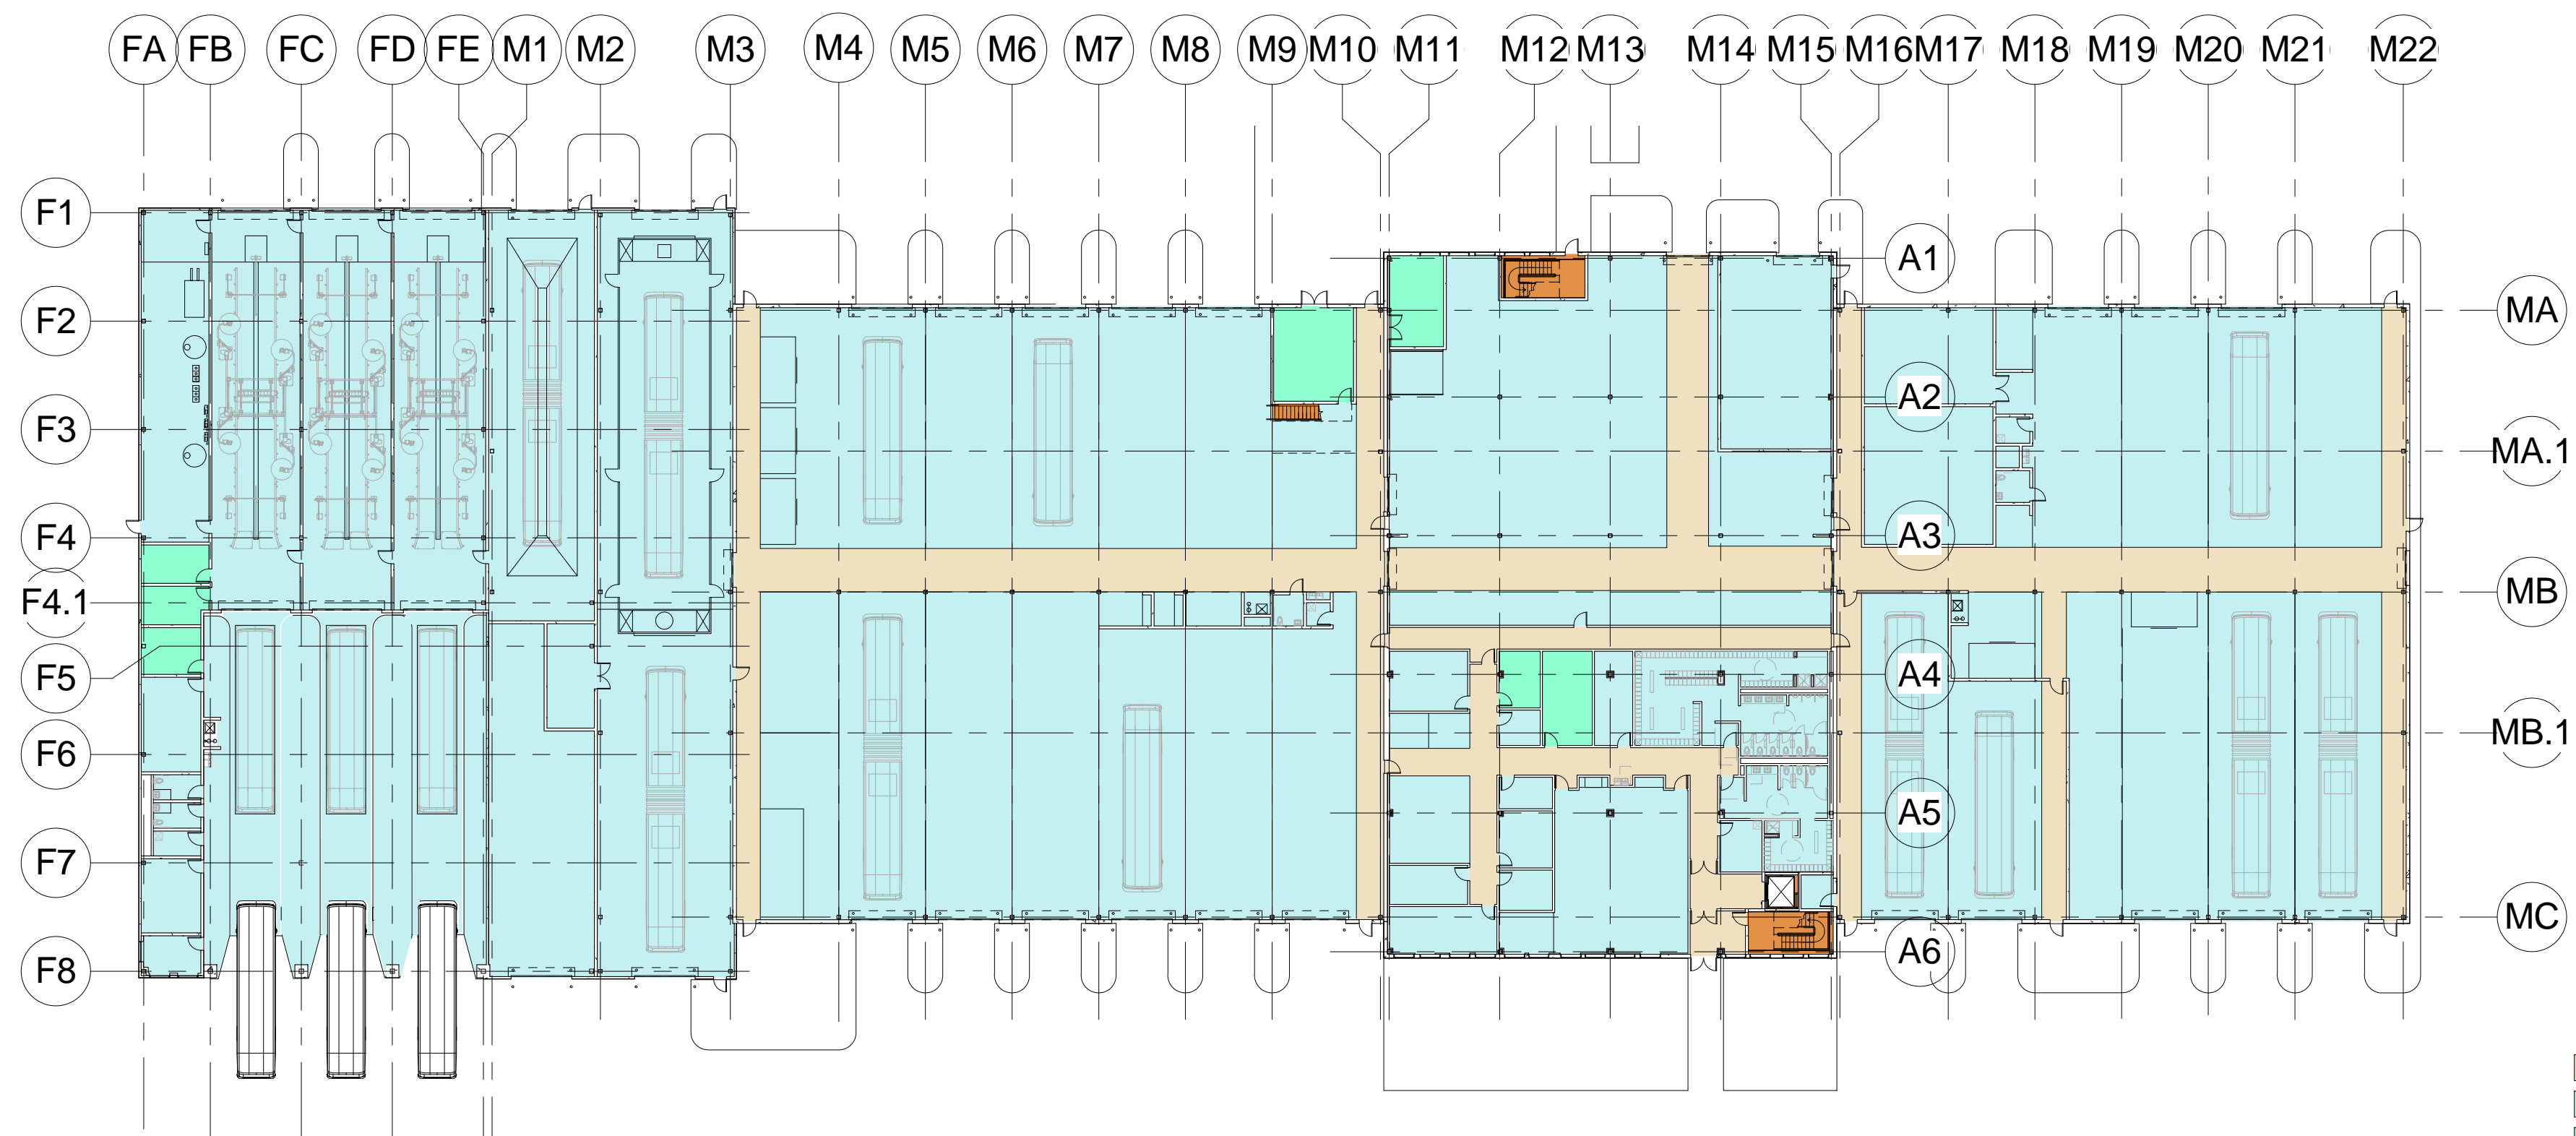

1 FIRST FLOOR PLAN (OVERALL)

Program Legend

- Circulation
- Programmed Space
- Support
- Vertical Circulation

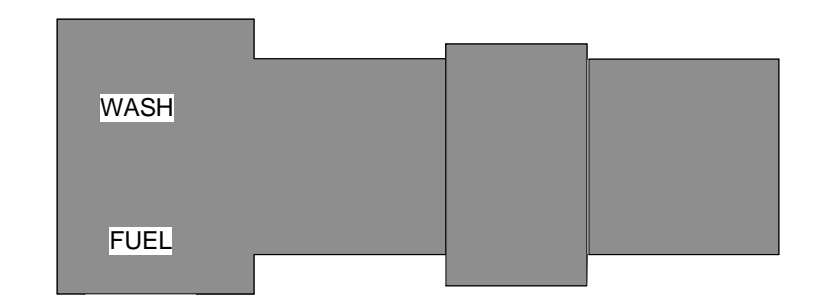

AM-6 CONCEPT SUBMISSION -AUGUST 17, 2012

DESIGNED	_____	DATE	_____
DRAWN	_____	DATE	_____
CHECKED	_____	DATE	_____
APPROVED	_____	DATE	_____

REFERENCE DRAWINGS		REVISIONS	
NUMBER	DESCRIPTION	DATE	BY

NUMBER	DESCRIPTION	DATE	BY	DESCRIPTION



WASHINGTON METROPOLITAN AREA TRANSIT AUTHORITY

REPLACEMENT OF SOUTHERN BUS GARAGE
PRINCE GEORGE COUNTY, MARYLAND

MAINTENANCE BUILDING -
OVERALL FLOOR PLANS

SCALE:
SCALE: 1/32" = 1'-0"

DRAWING NO.
A-104

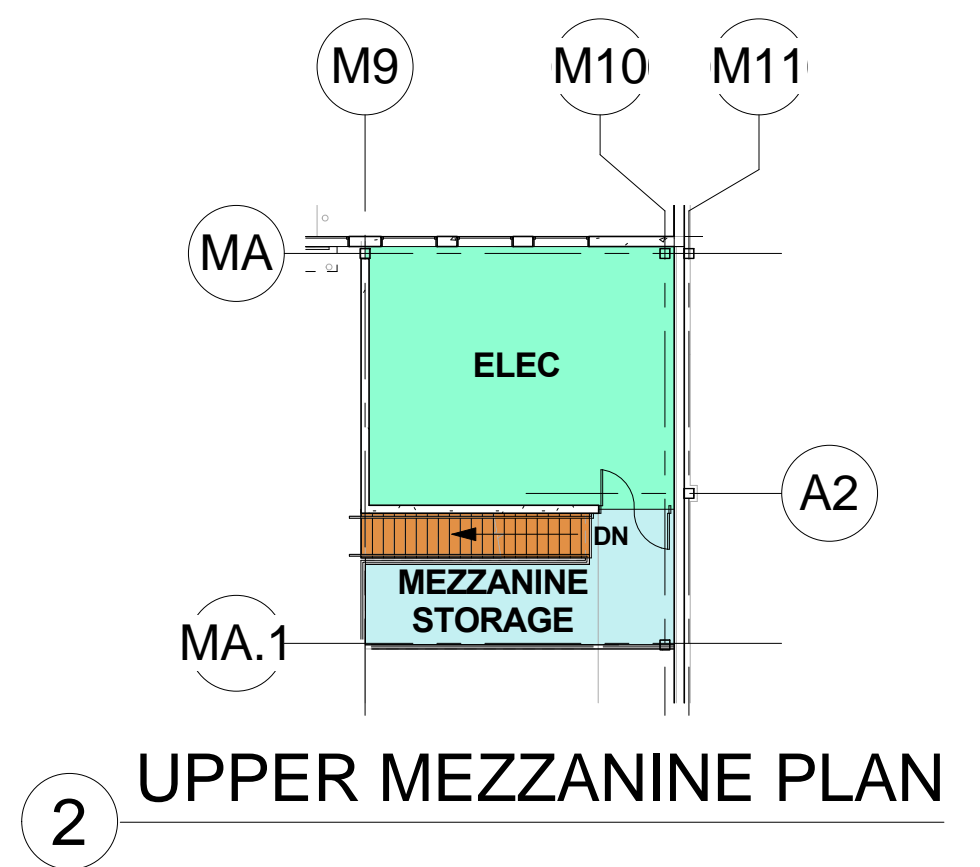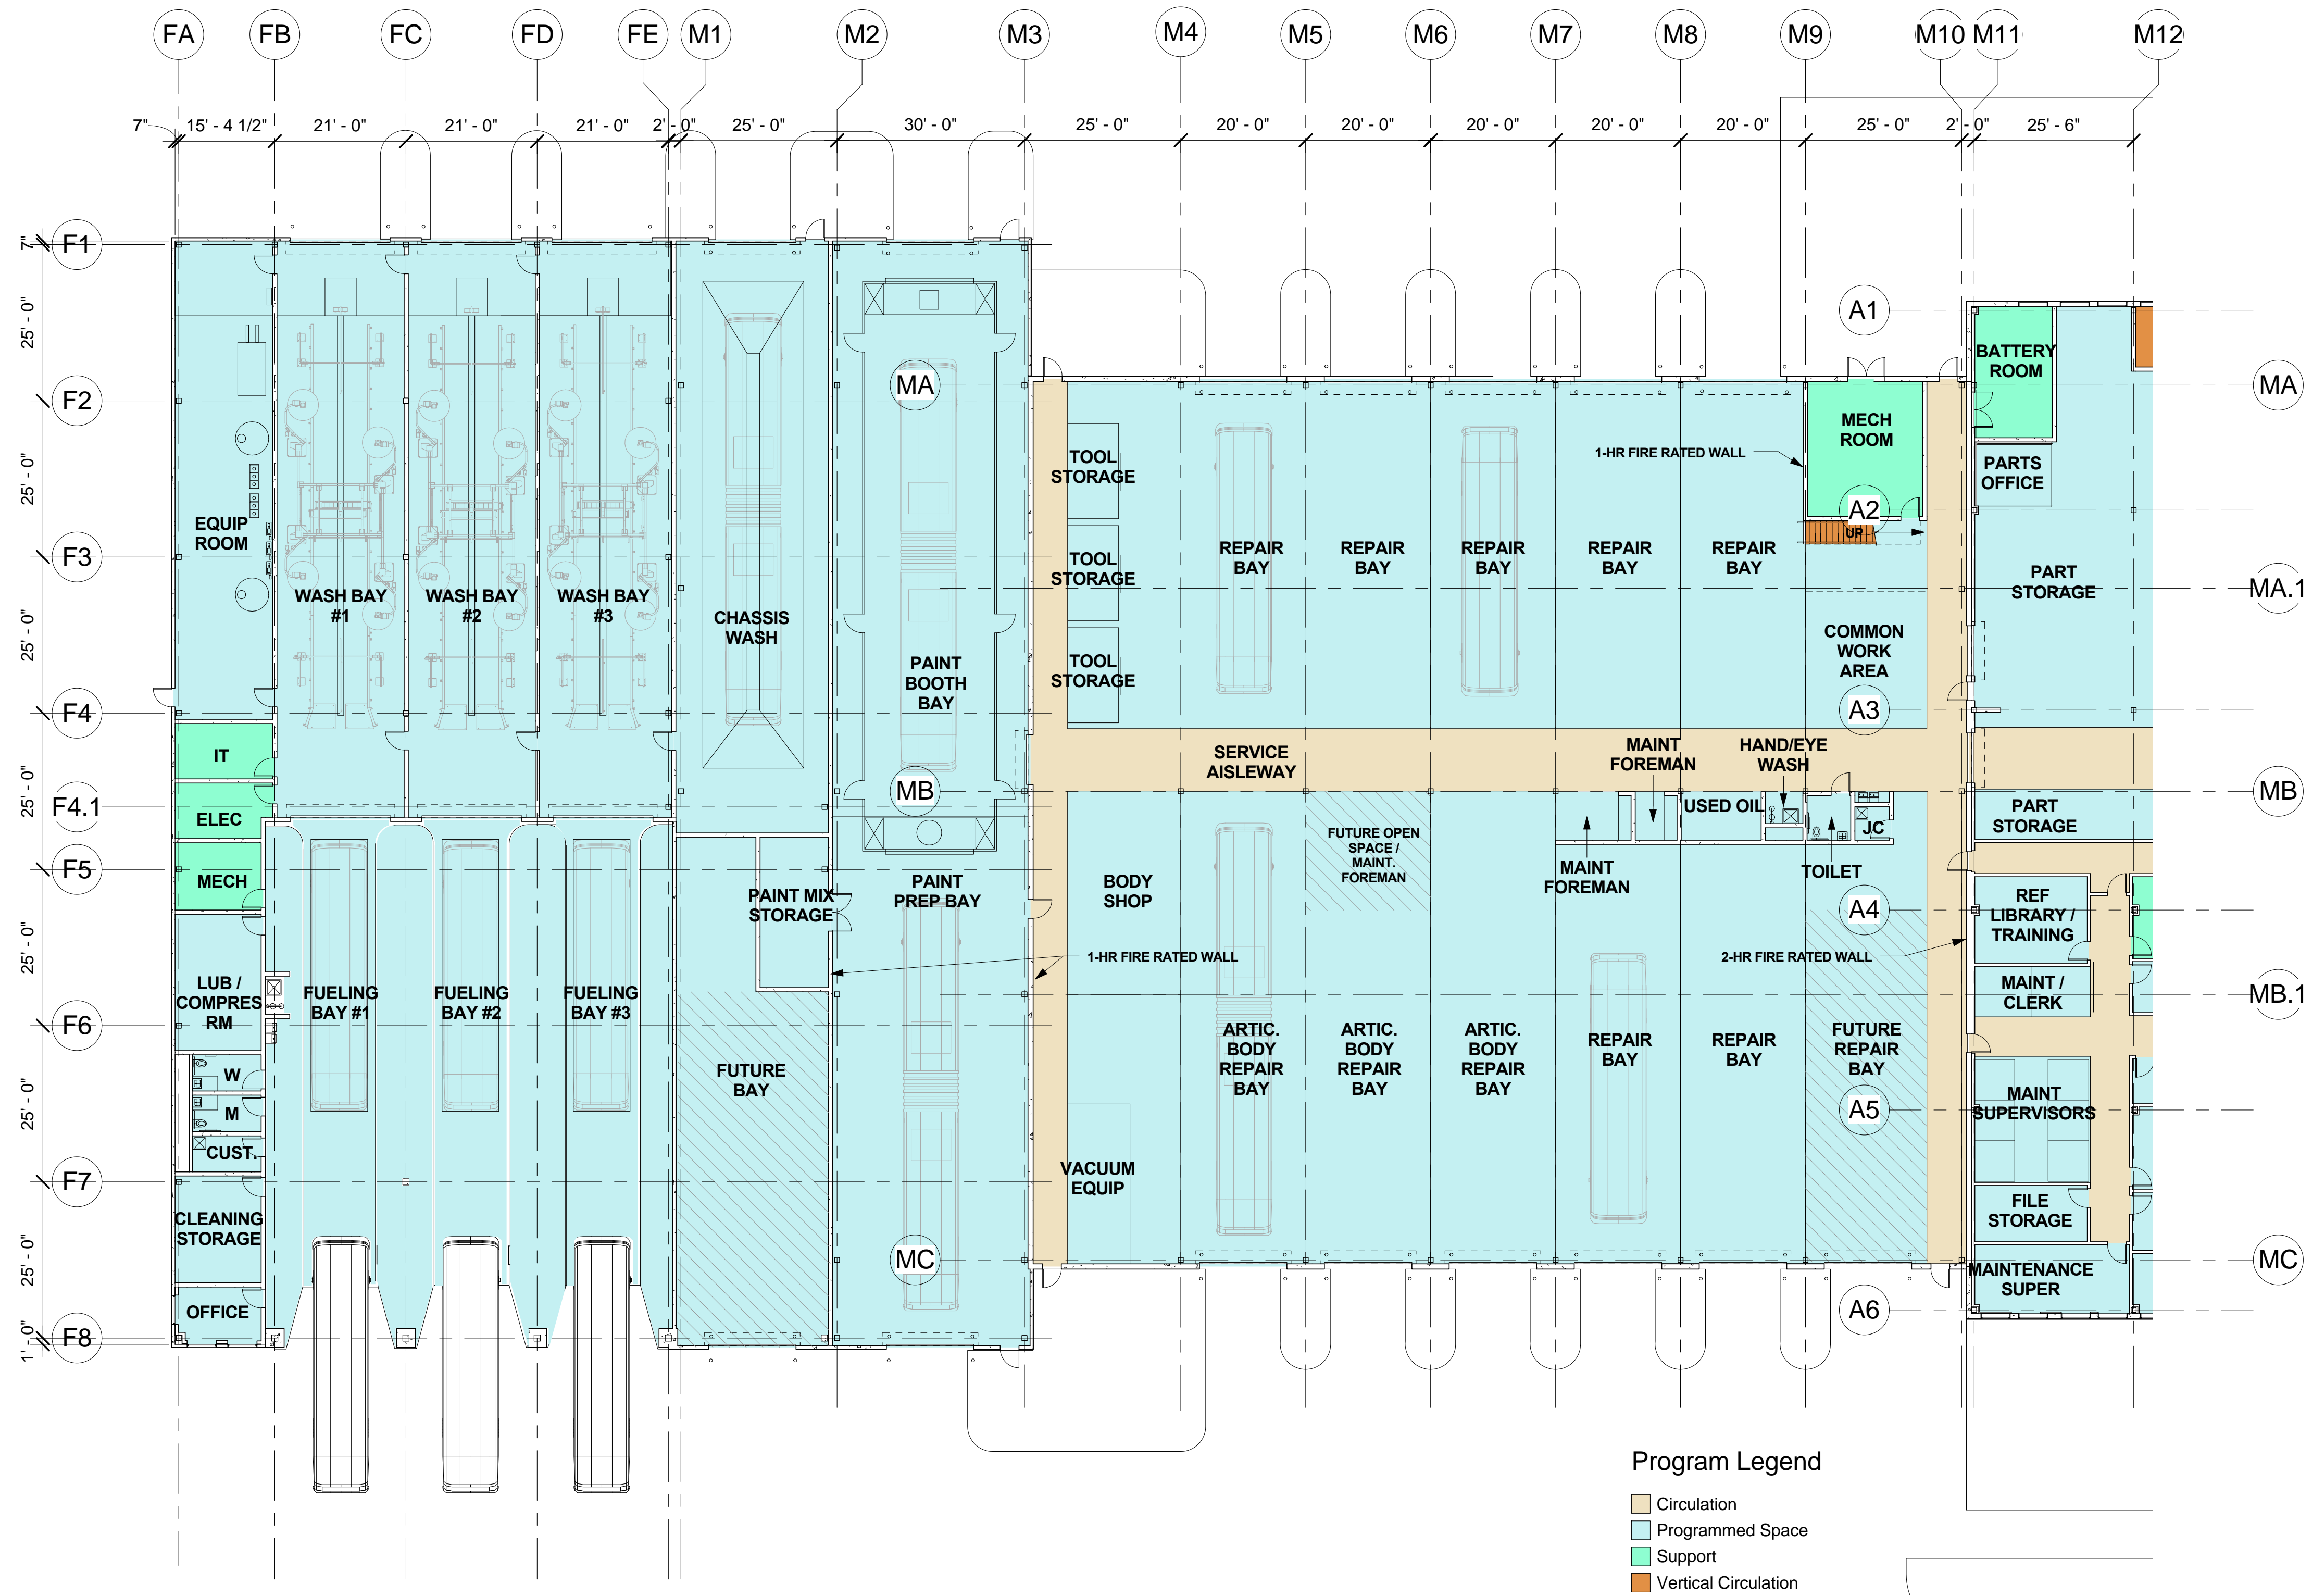

1 FIRST FLOOR PLAN - SOUTH

2 UPPER MEZZANINE PLAN

0' 4' 8' 16' 32'

WASH
FUEL

KEY PLAN

AM-6 CONCEPT SUBMISSION -AUGUST 17, 2012

DESIGNED	_____	DATE	_____
DRAWN	_____	DATE	_____
CHECKED	_____	DATE	_____
APPROVED	_____	DATE	_____

REFERENCE DRAWINGS		REVISIONS	
NUMBER	DESCRIPTION	DATE	BY

REFERENCE DRAWINGS		REVISIONS	
NUMBER	DESCRIPTION	DATE	BY

WASHINGTON METROPOLITAN AREA TRANSIT AUTHORITY

JACKSON-SHAW SCHLOSSER THE Burns GROUP
Jackson-Shaw/Schollosser Andrews Federal Campus, LLP CONWAY INCORPORATED


giuliani associates RK&K

metro

REPLACEMENT OF SOUTHERN BUS GARAGE
 PRINCE GEORGE COUNTY, MARYLAND
 MAINTENANCE BUILDING - FIRST
 FLOOR PLAN - SOUTH

SCALE: 1/16" = 1'-0"


DRAWING NO. A-105

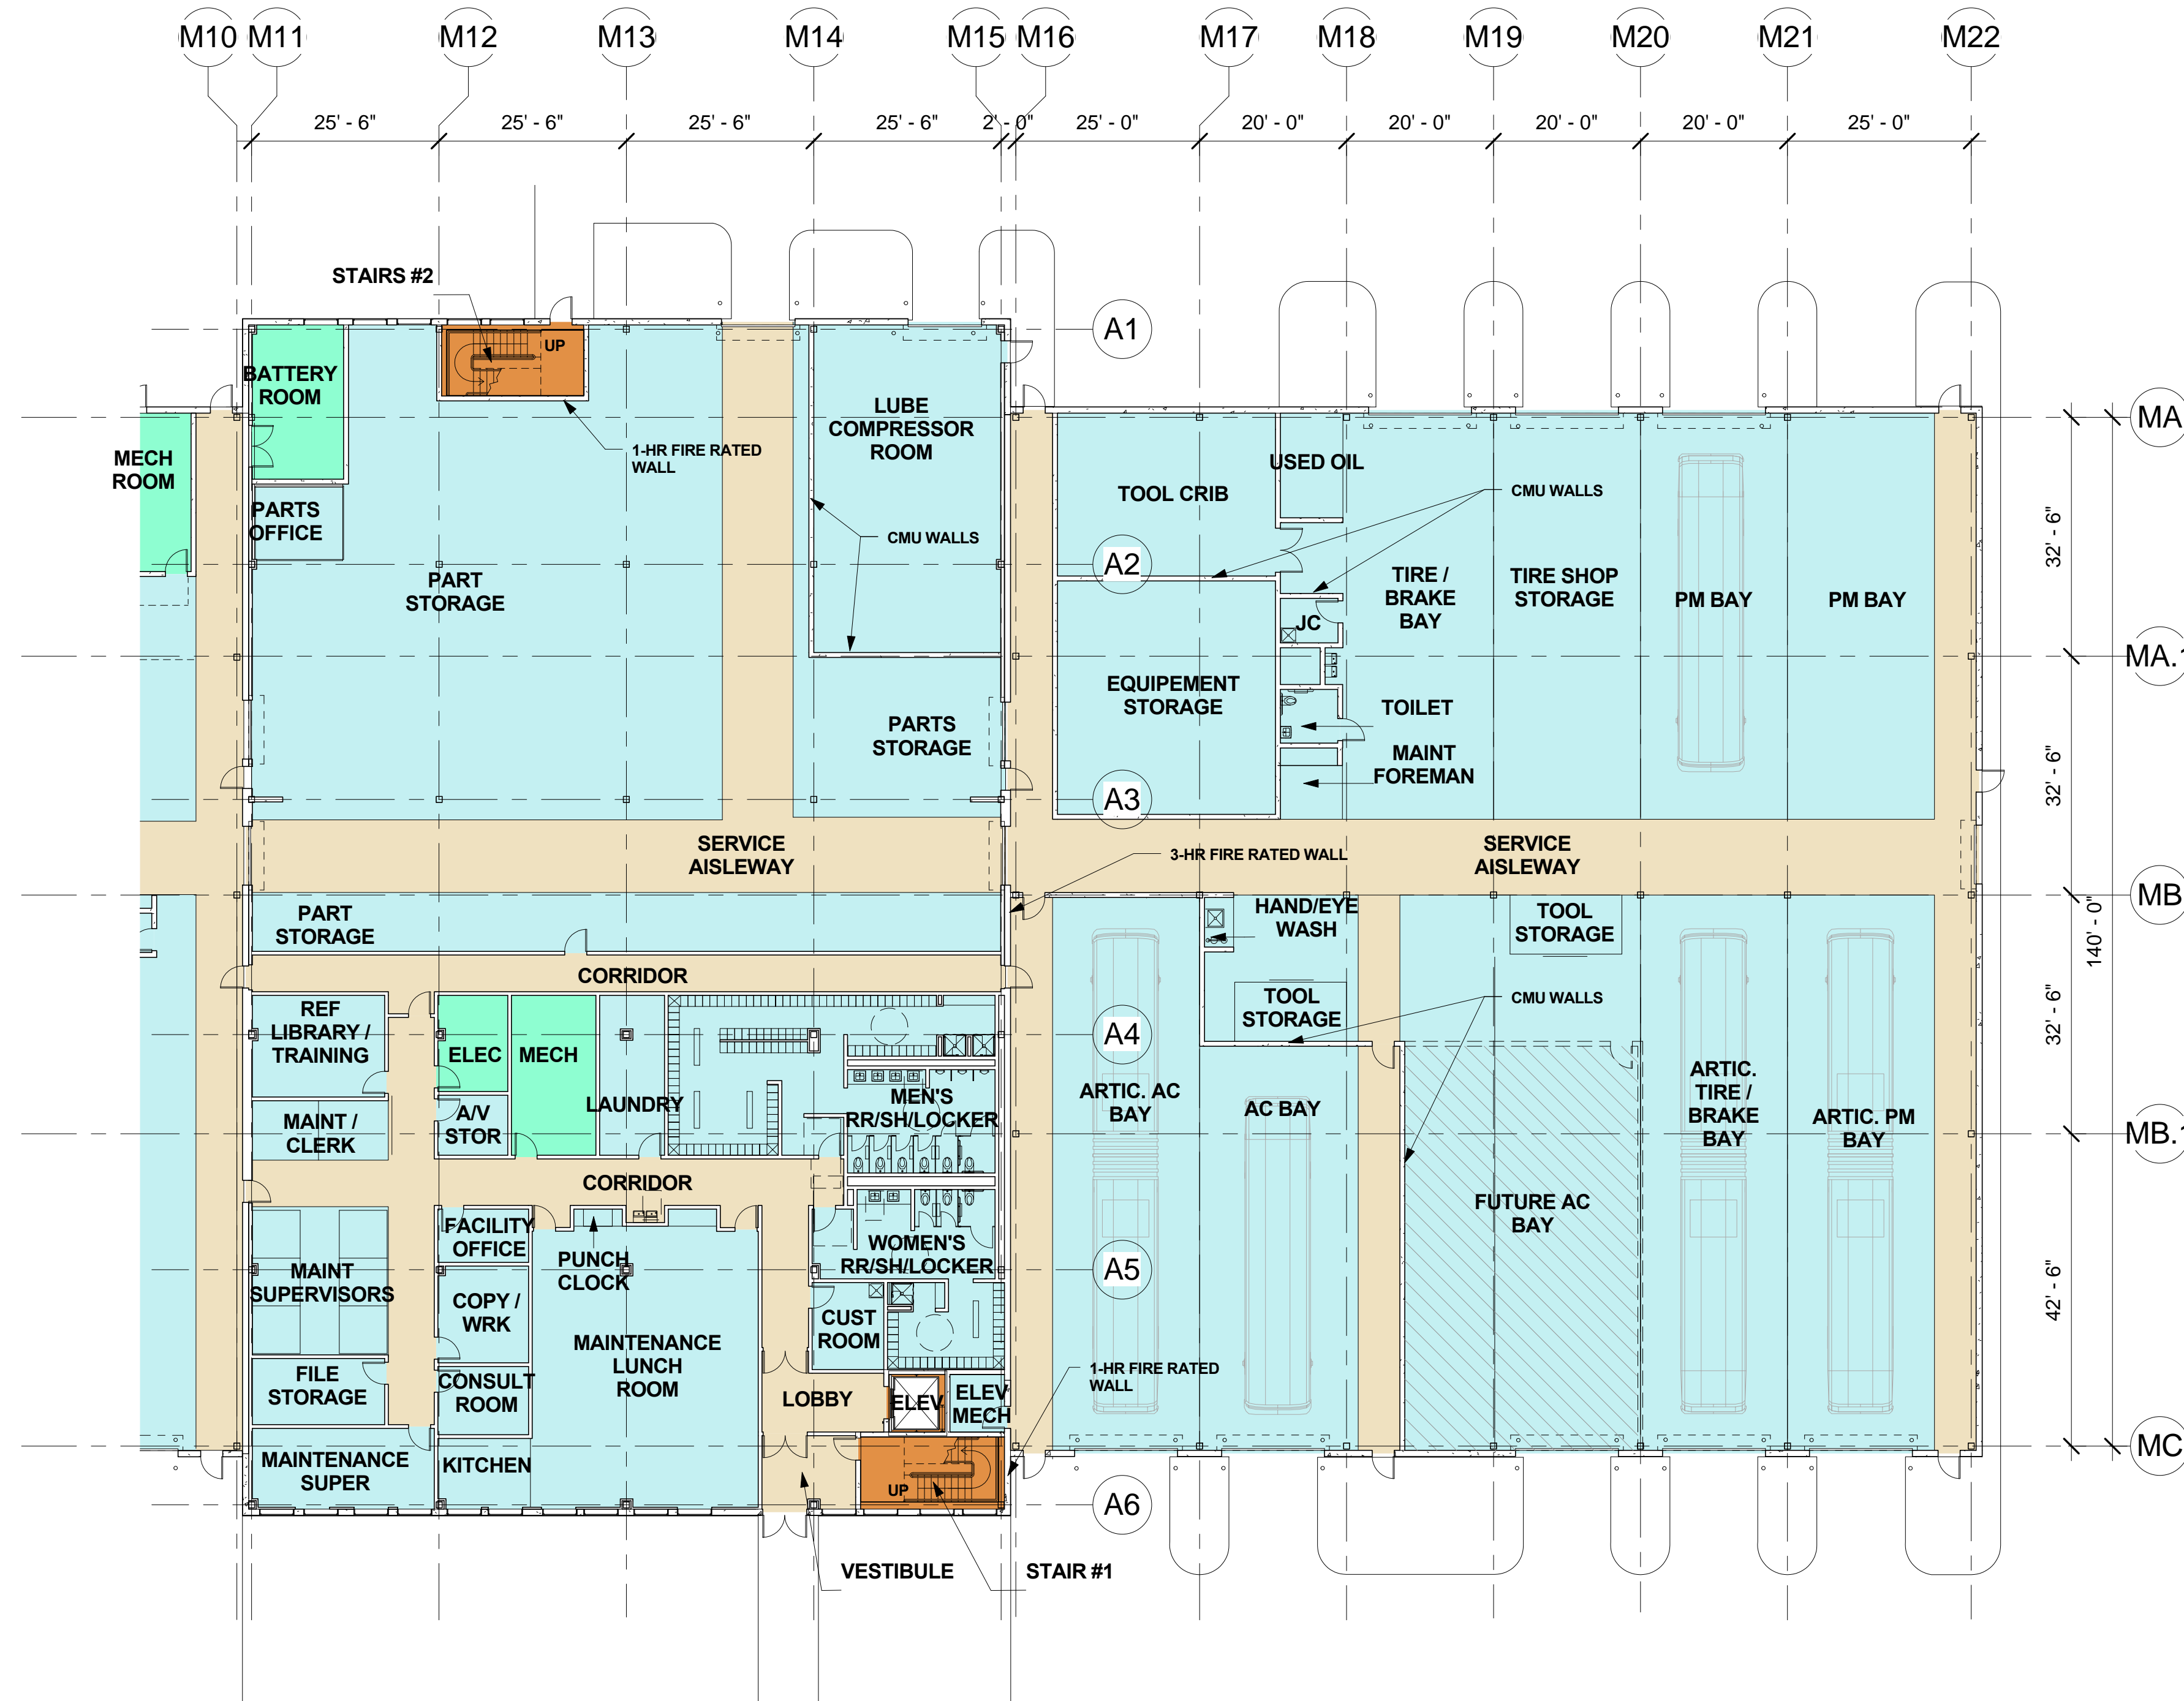

Program Legend

- Circulation
- Programmed Space
- Support
- Vertical Circulation

1 FIRST FLOOR PLAN - NORTH

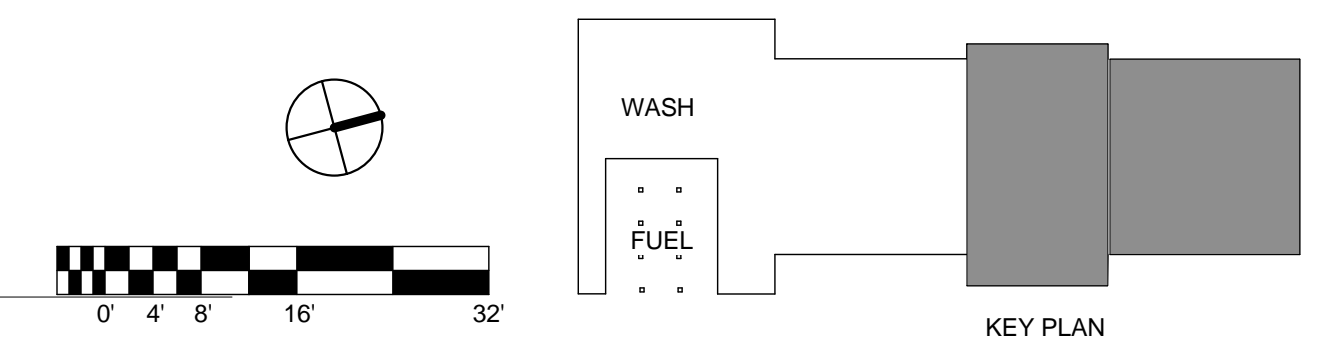

AM-6 CONCEPT SUBMISSION -AUGUST 17, 2012

DESIGNED	_____	DATE	_____
DRAWN	_____	DATE	_____
CHECKED	_____	DATE	_____
APPROVED	_____	DATE	_____

REFERENCE DRAWINGS	
NUMBER	DESCRIPTION


REVISIONS			
NUMBER	DATE	BY	DESCRIPTION

WASHINGTON METROPOLITAN AREA TRANSIT AUTHORITY




**REPLACEMENT OF SOUTHERN BUS GARAGE
PRINCE GEORGE COUNTY, MARYLAND**

MAINTENANCE BUILDING - FIRST FLOOR PLAN - NORTH
 SCALE: 1/16" = 1'-0"
 DRAWING NO. **A-106**

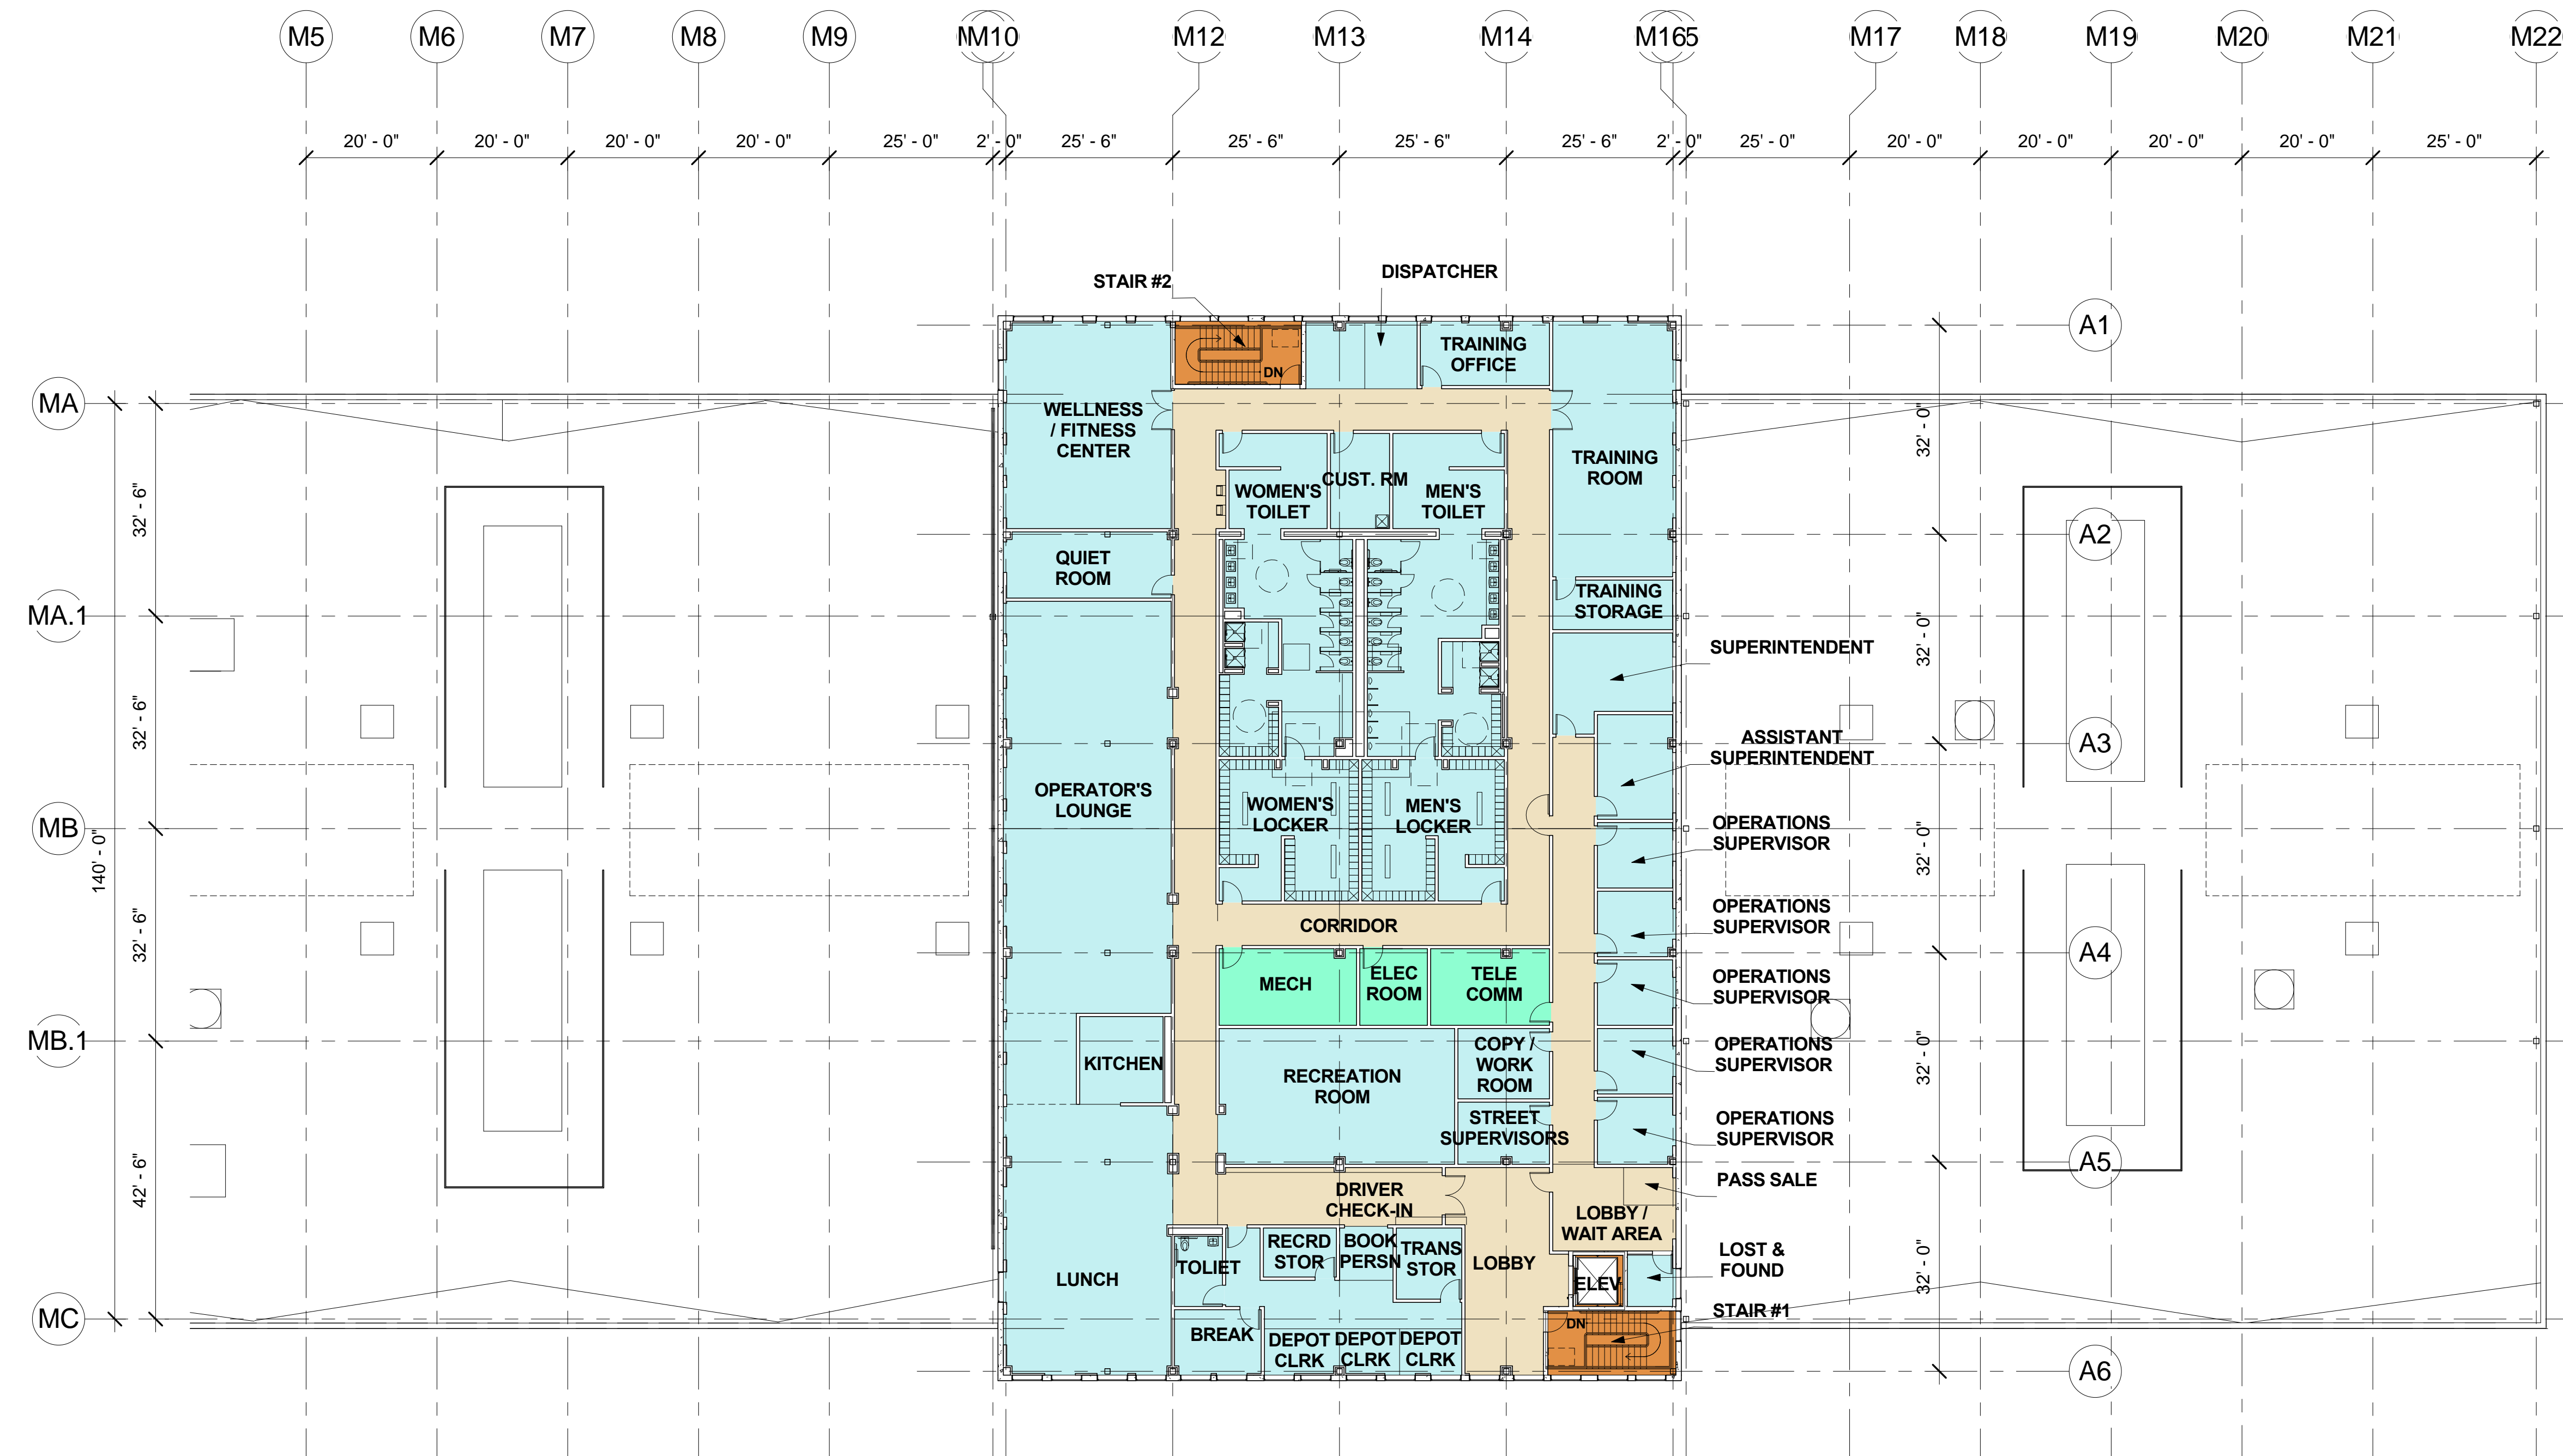

Program Legend

- Circulation
- Programmed Space
- Support
- Vertical Circulation

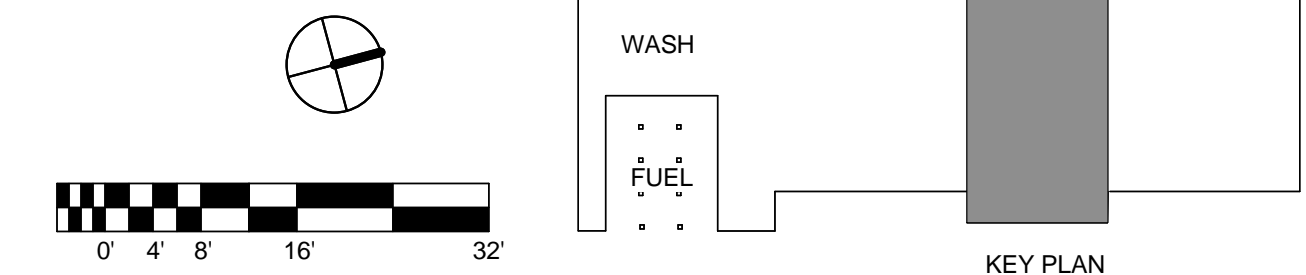

1 SECOND FLOOR PLAN

AM-6 CONCEPT SUBMISSION -AUGUST 17, 2012

REFERENCE DRAWINGS		REVISIONS	
NUMBER	DESCRIPTION	DATE	BY

WASHINGTON METROPOLITAN AREA TRANSIT AUTHORITY

JACKSON SHAW

Jackson-Shaw/Schollosser Andrews
Federal Campus, LLP

SCHLOSSER

CORPORATION INCORPORATED

Burns GROUP

giuliani associates


RK&K

**REPLACEMENT OF SOUTHERN BUS GARAGE
PRINCE GEORGE COUNTY, MARYLAND**


**MAINTENANCE BUILDING -
SECOND FLOOR PLAN**

SCALE:
SCALE: 1/16" = 1'-0"


DRAWING NO.
A-107

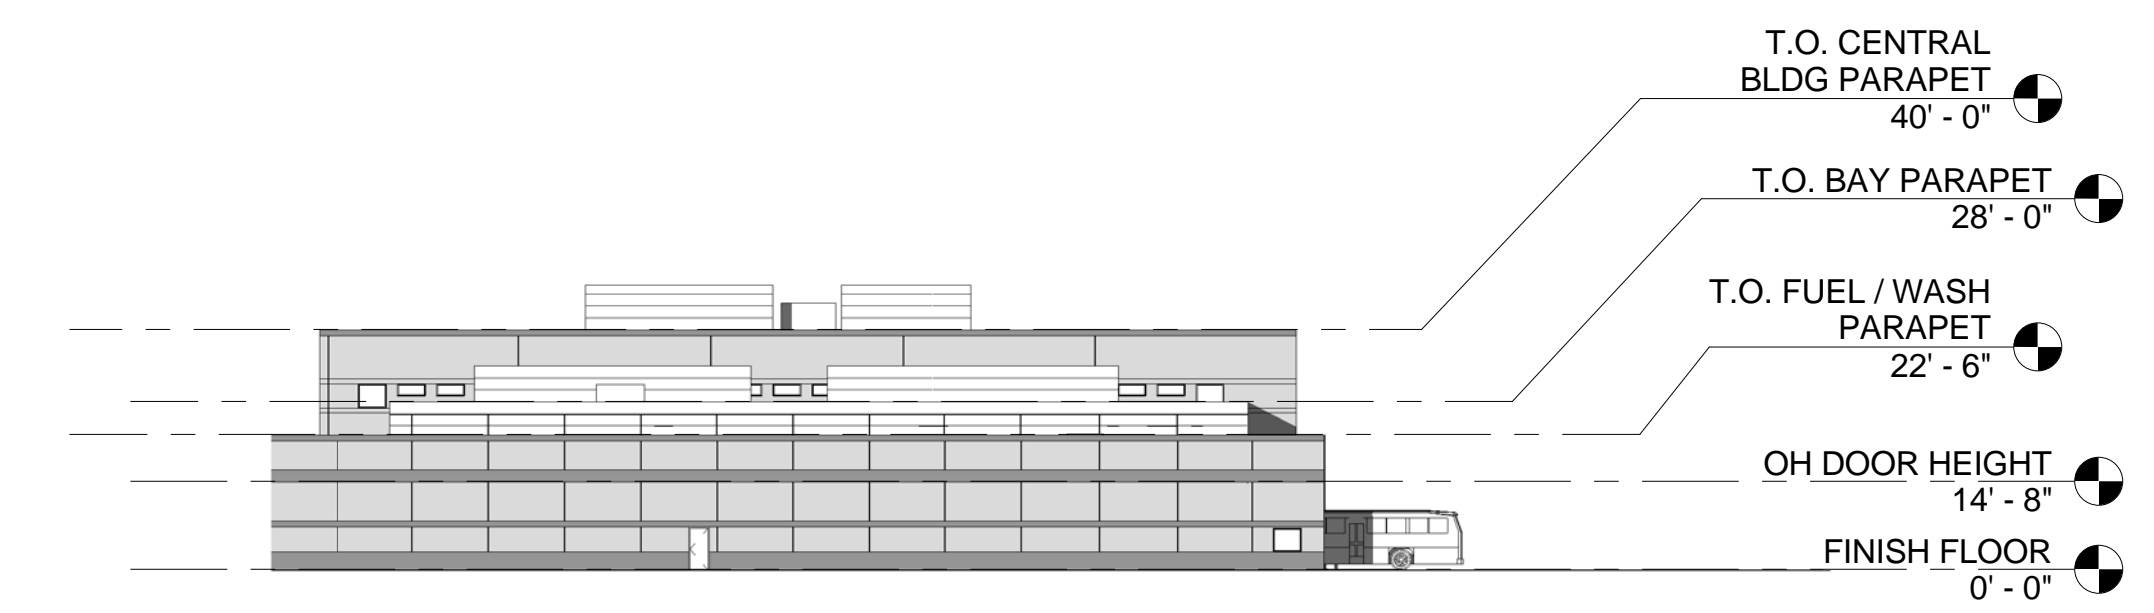


1 South

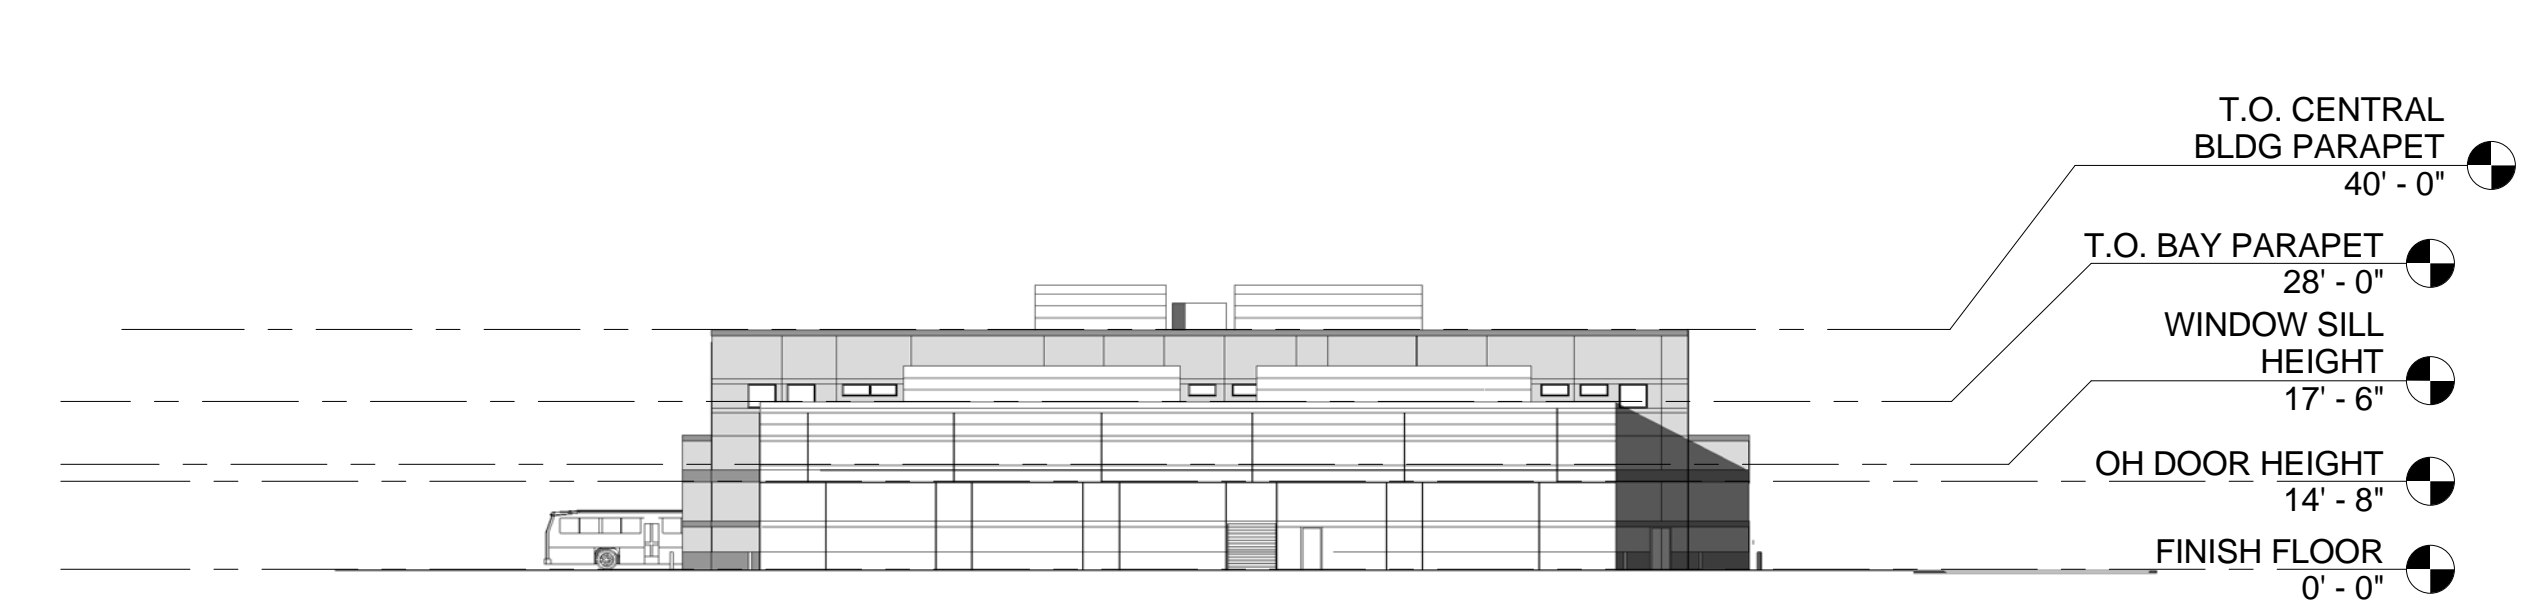


2 North

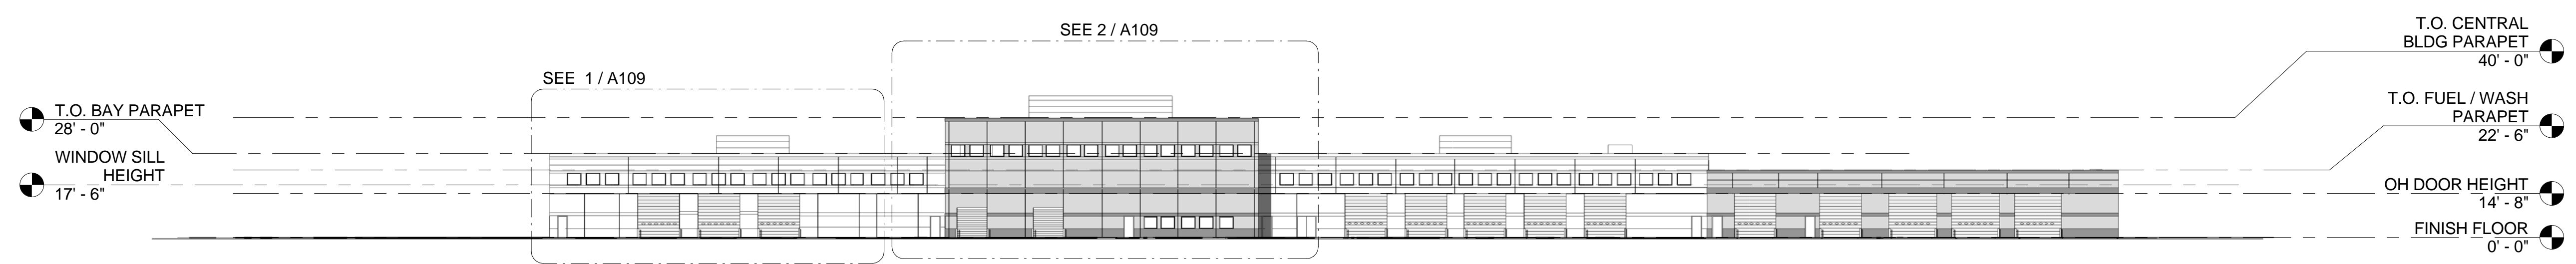

3 West

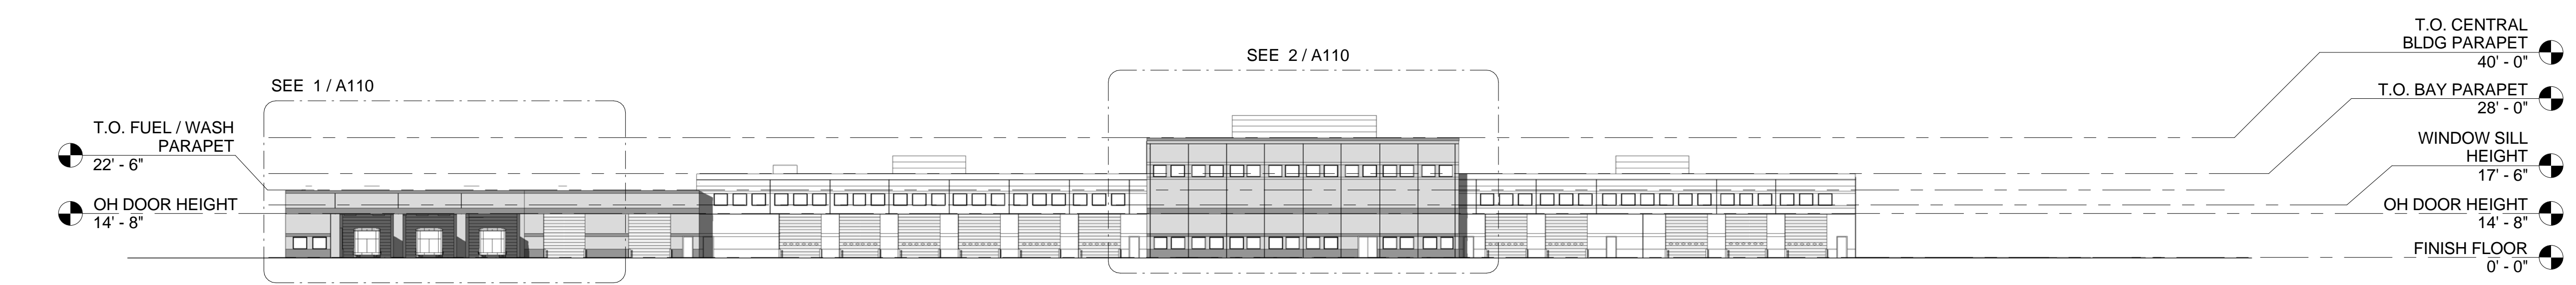

4 East

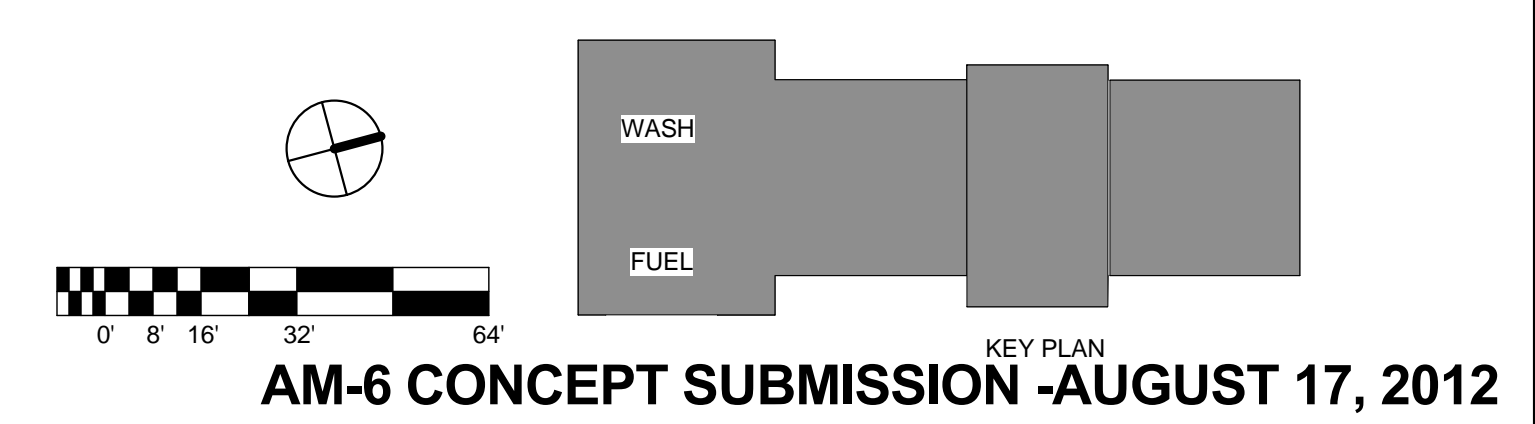

AM-6 CONCEPT SUBMISSION -AUGUST 17, 2012

DESIGNED	_____	DATE	_____
DRAWN	_____	DATE	_____
CHECKED	_____	DATE	_____
APPROVED	_____	DATE	_____

REFERENCE DRAWINGS	
NUMBER	DESCRIPTION

REVISIONS		
NUMBER	DATE	DESCRIPTION

WASHINGTON METROPOLITAN AREA TRANSIT AUTHORITY

REPLACEMENT OF SOUTHERN BUS GARAGE
PRINCE GEORGE COUNTY, MARYLAND

MAINTENANCE BUILDING - EXTERIOR ELEVATIONS

SCALE: 1/32" = 1'-0"

DRAWING NO. A-108



2 Render Elevation - NORTH FROM WEST



1 Render Elevation - CENTRAL BAY from WEST

AM-6 CONCEPT SUBMISSION -AUGUST 17, 2012

DESIGNED _____ DATE _____	REFERENCE DRAWINGS		REVISIONS		WASHINGTON METROPOLITAN AREA TRANSIT AUTHORITY			REPLACEMENT OF SOUTHERN BUS GARAGE PRINCE GEORGE COUNTY, MARYLAND	
DRAWN _____ DATE _____	NUMBER	DESCRIPTION	DATE	BY					
CHECKED _____ DATE _____									
APPROVED _____ DATE _____									




2 Render Elevation - SOUTH from EAST





1 Render Elevation - CENTRAL from EAST

AM-6 CONCEPT SUBMISSION -AUGUST 17, 2012



DESIGNED _____ DATE _____ DRAWN _____ DATE _____ CHECKED _____ DATE _____ APPROVED _____ DATE _____	REFERENCE DRAWINGS <small>NUMBER DESCRIPTION</small>		REVISIONS <small>DATE BY DESCRIPTION</small>		WASHINGTON METROPOLITAN AREA TRANSIT AUTHORITY			REPLACEMENT OF SOUTHERN BUS GARAGE PRINCE GEORGE COUNTY, MARYLAND	
	<small>JACKSON SHAW</small> <small>SCHLOSSER</small> <small>THE Burns GROUP</small> <small>giuliani associates</small>	<small>RK&K</small>			metro		<small>SCALE: SCALE: 1/8" = 1'-0"</small>	<small>DRAWING NO.</small> A-110	

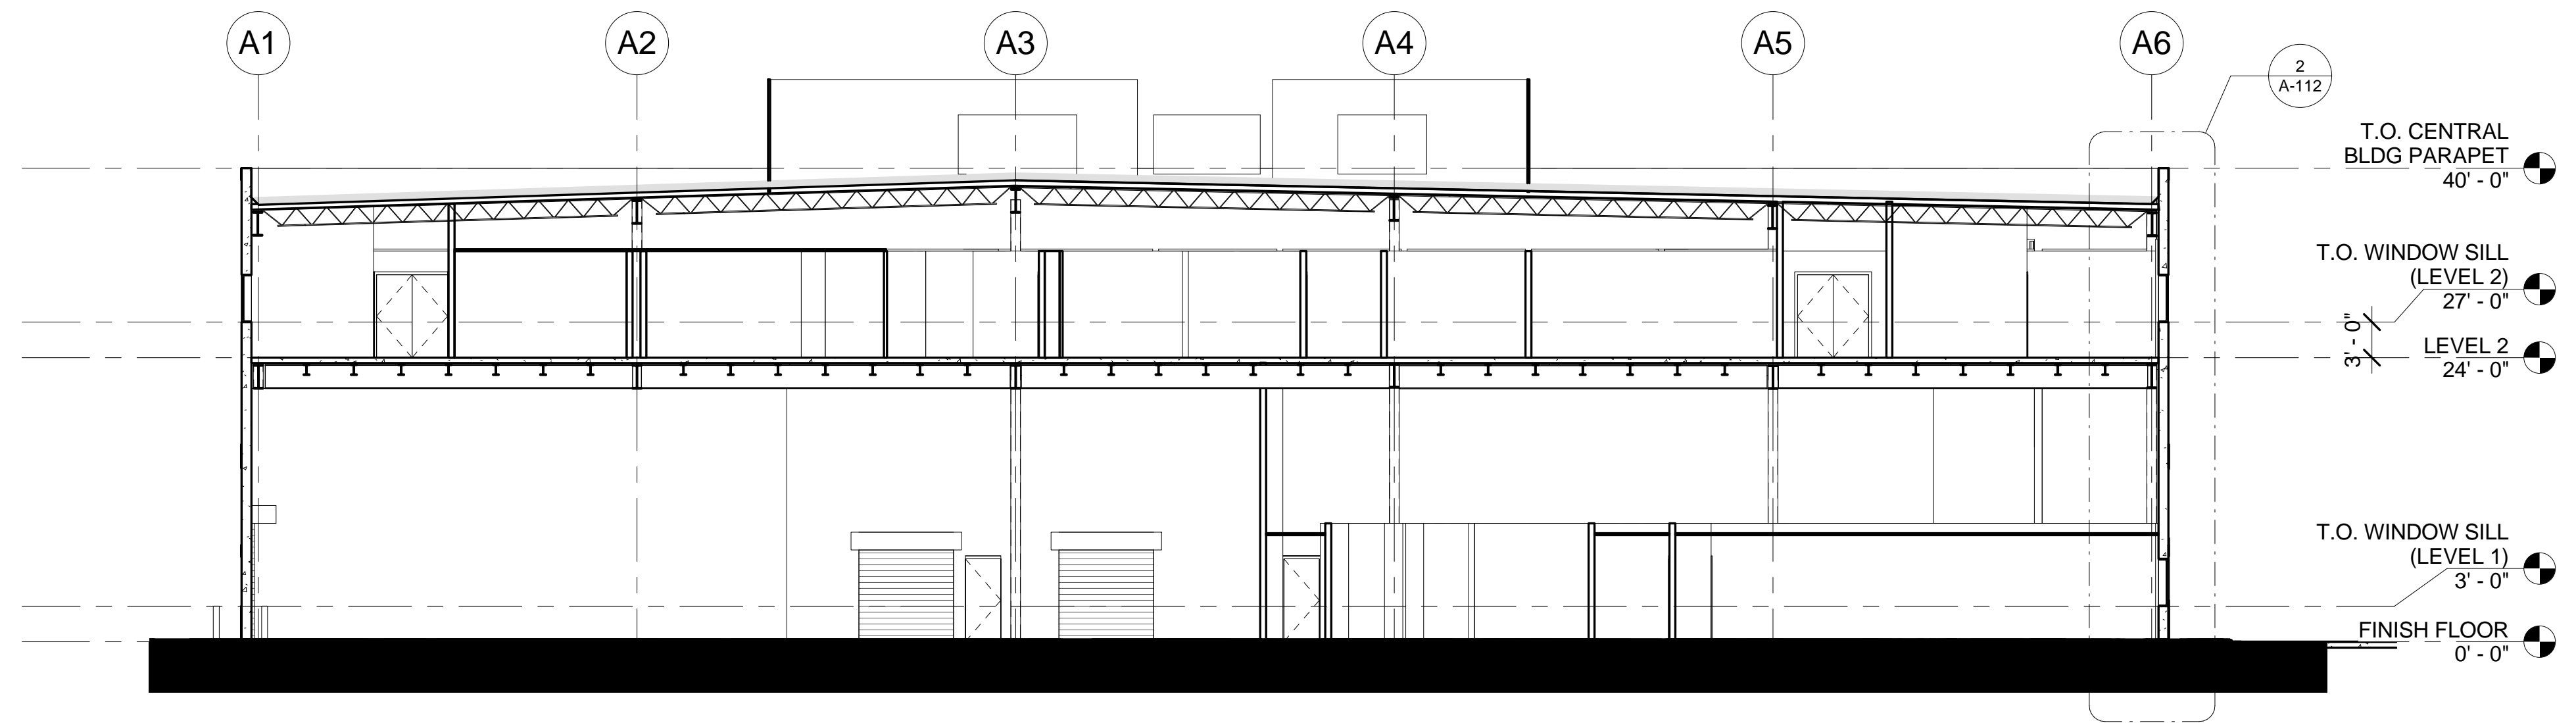

2 Section Through Central Building

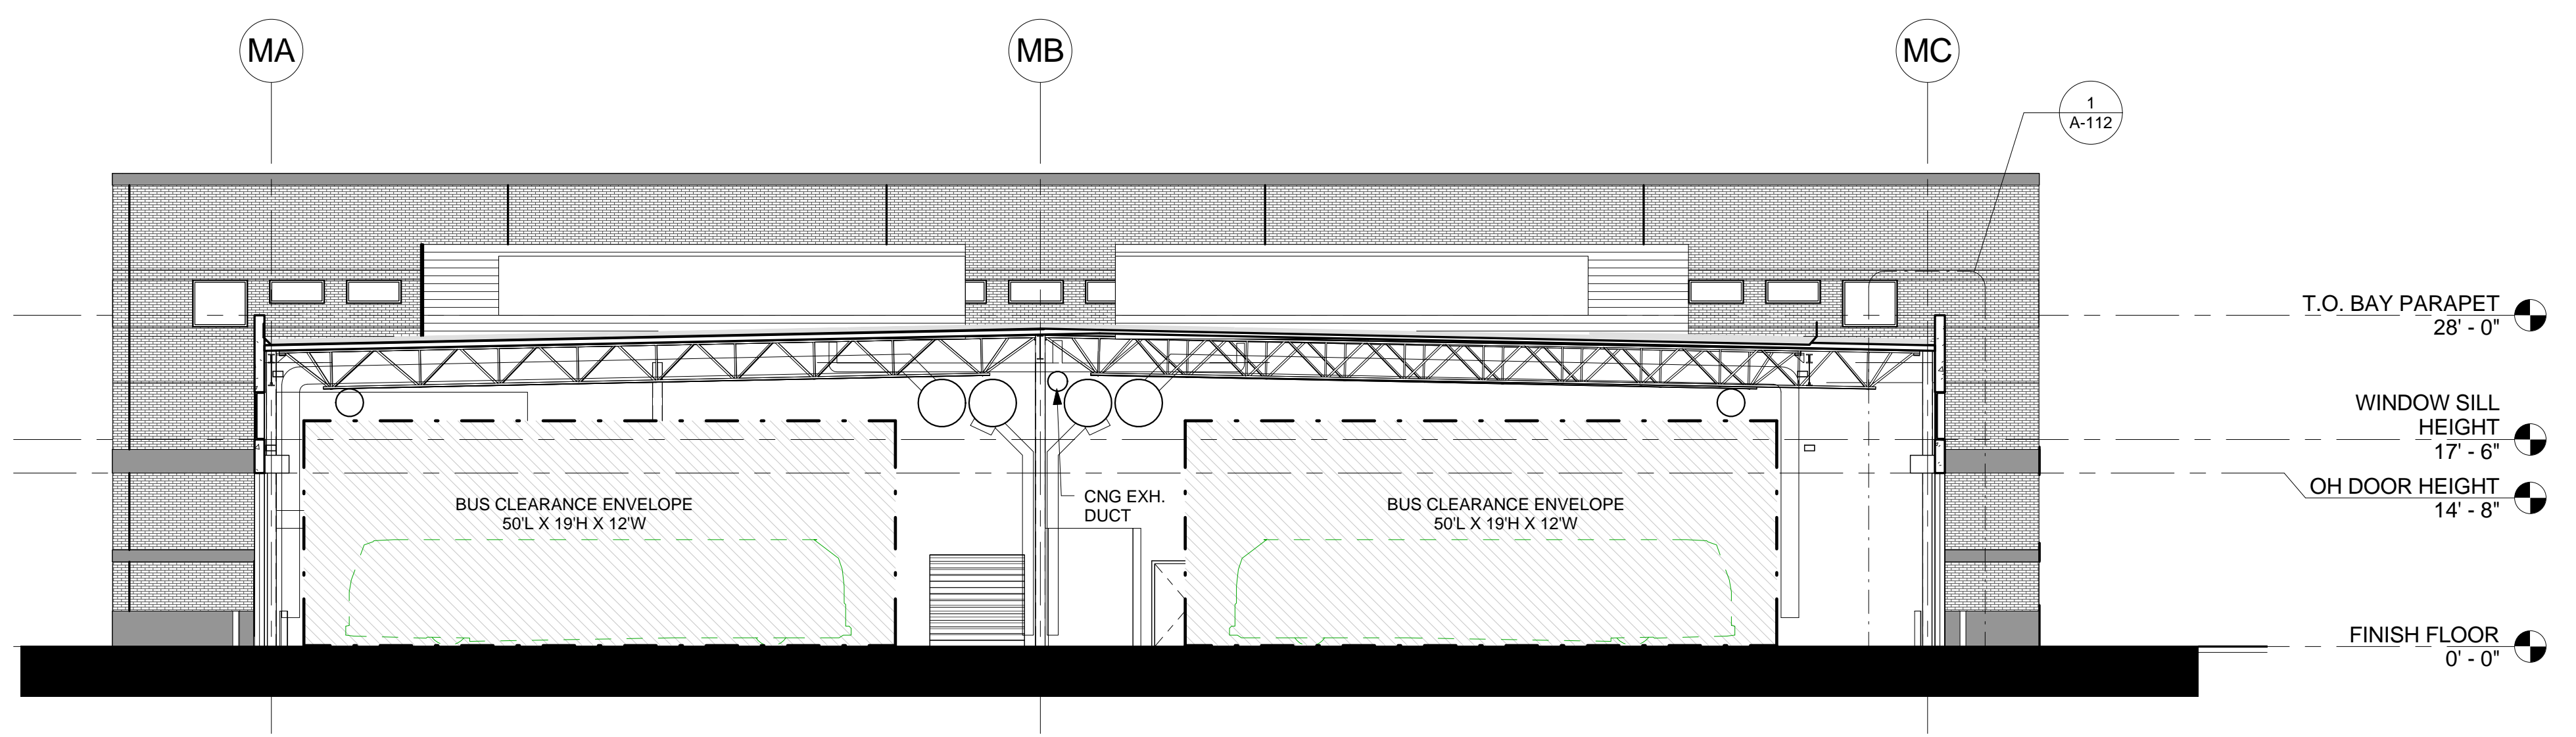 

1 Section Through Bays

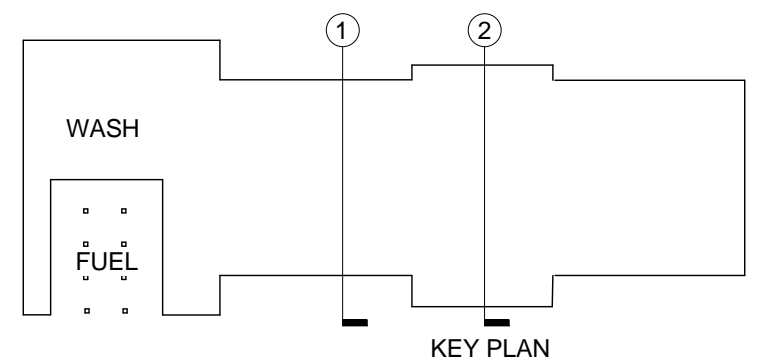 

AM-6 CONCEPT SUBMISSION -AUGUST 17, 2012

DESIGNED	_____	DATE	_____
DRAWN	_____	DATE	_____
CHECKED	_____	DATE	_____
APPROVED	_____	DATE	_____

REFERENCE DRAWINGS	
NUMBER	DESCRIPTION

REVISIONS	
DATE	DESCRIPTION

WASHINGTON METROPOLITAN AREA TRANSIT AUTHORITY

JACKSON SHAW

Jackson-Shaw /Schollosser Andrews
Federal Campus, LLP

SCHLOSSER
CORPORATION INCORPORATED


Burns GROUP

giuliani associates RK&K


**REPLACEMENT OF SOUTHERN BUS GARAGE
PRINCE GEORGE COUNTY, MARYLAND
MAINTENANCE BUILDING -
BUILDING SECTIONS**

SCALE: 3/32" = 1'-0"

DRAWING NO. **A-111**

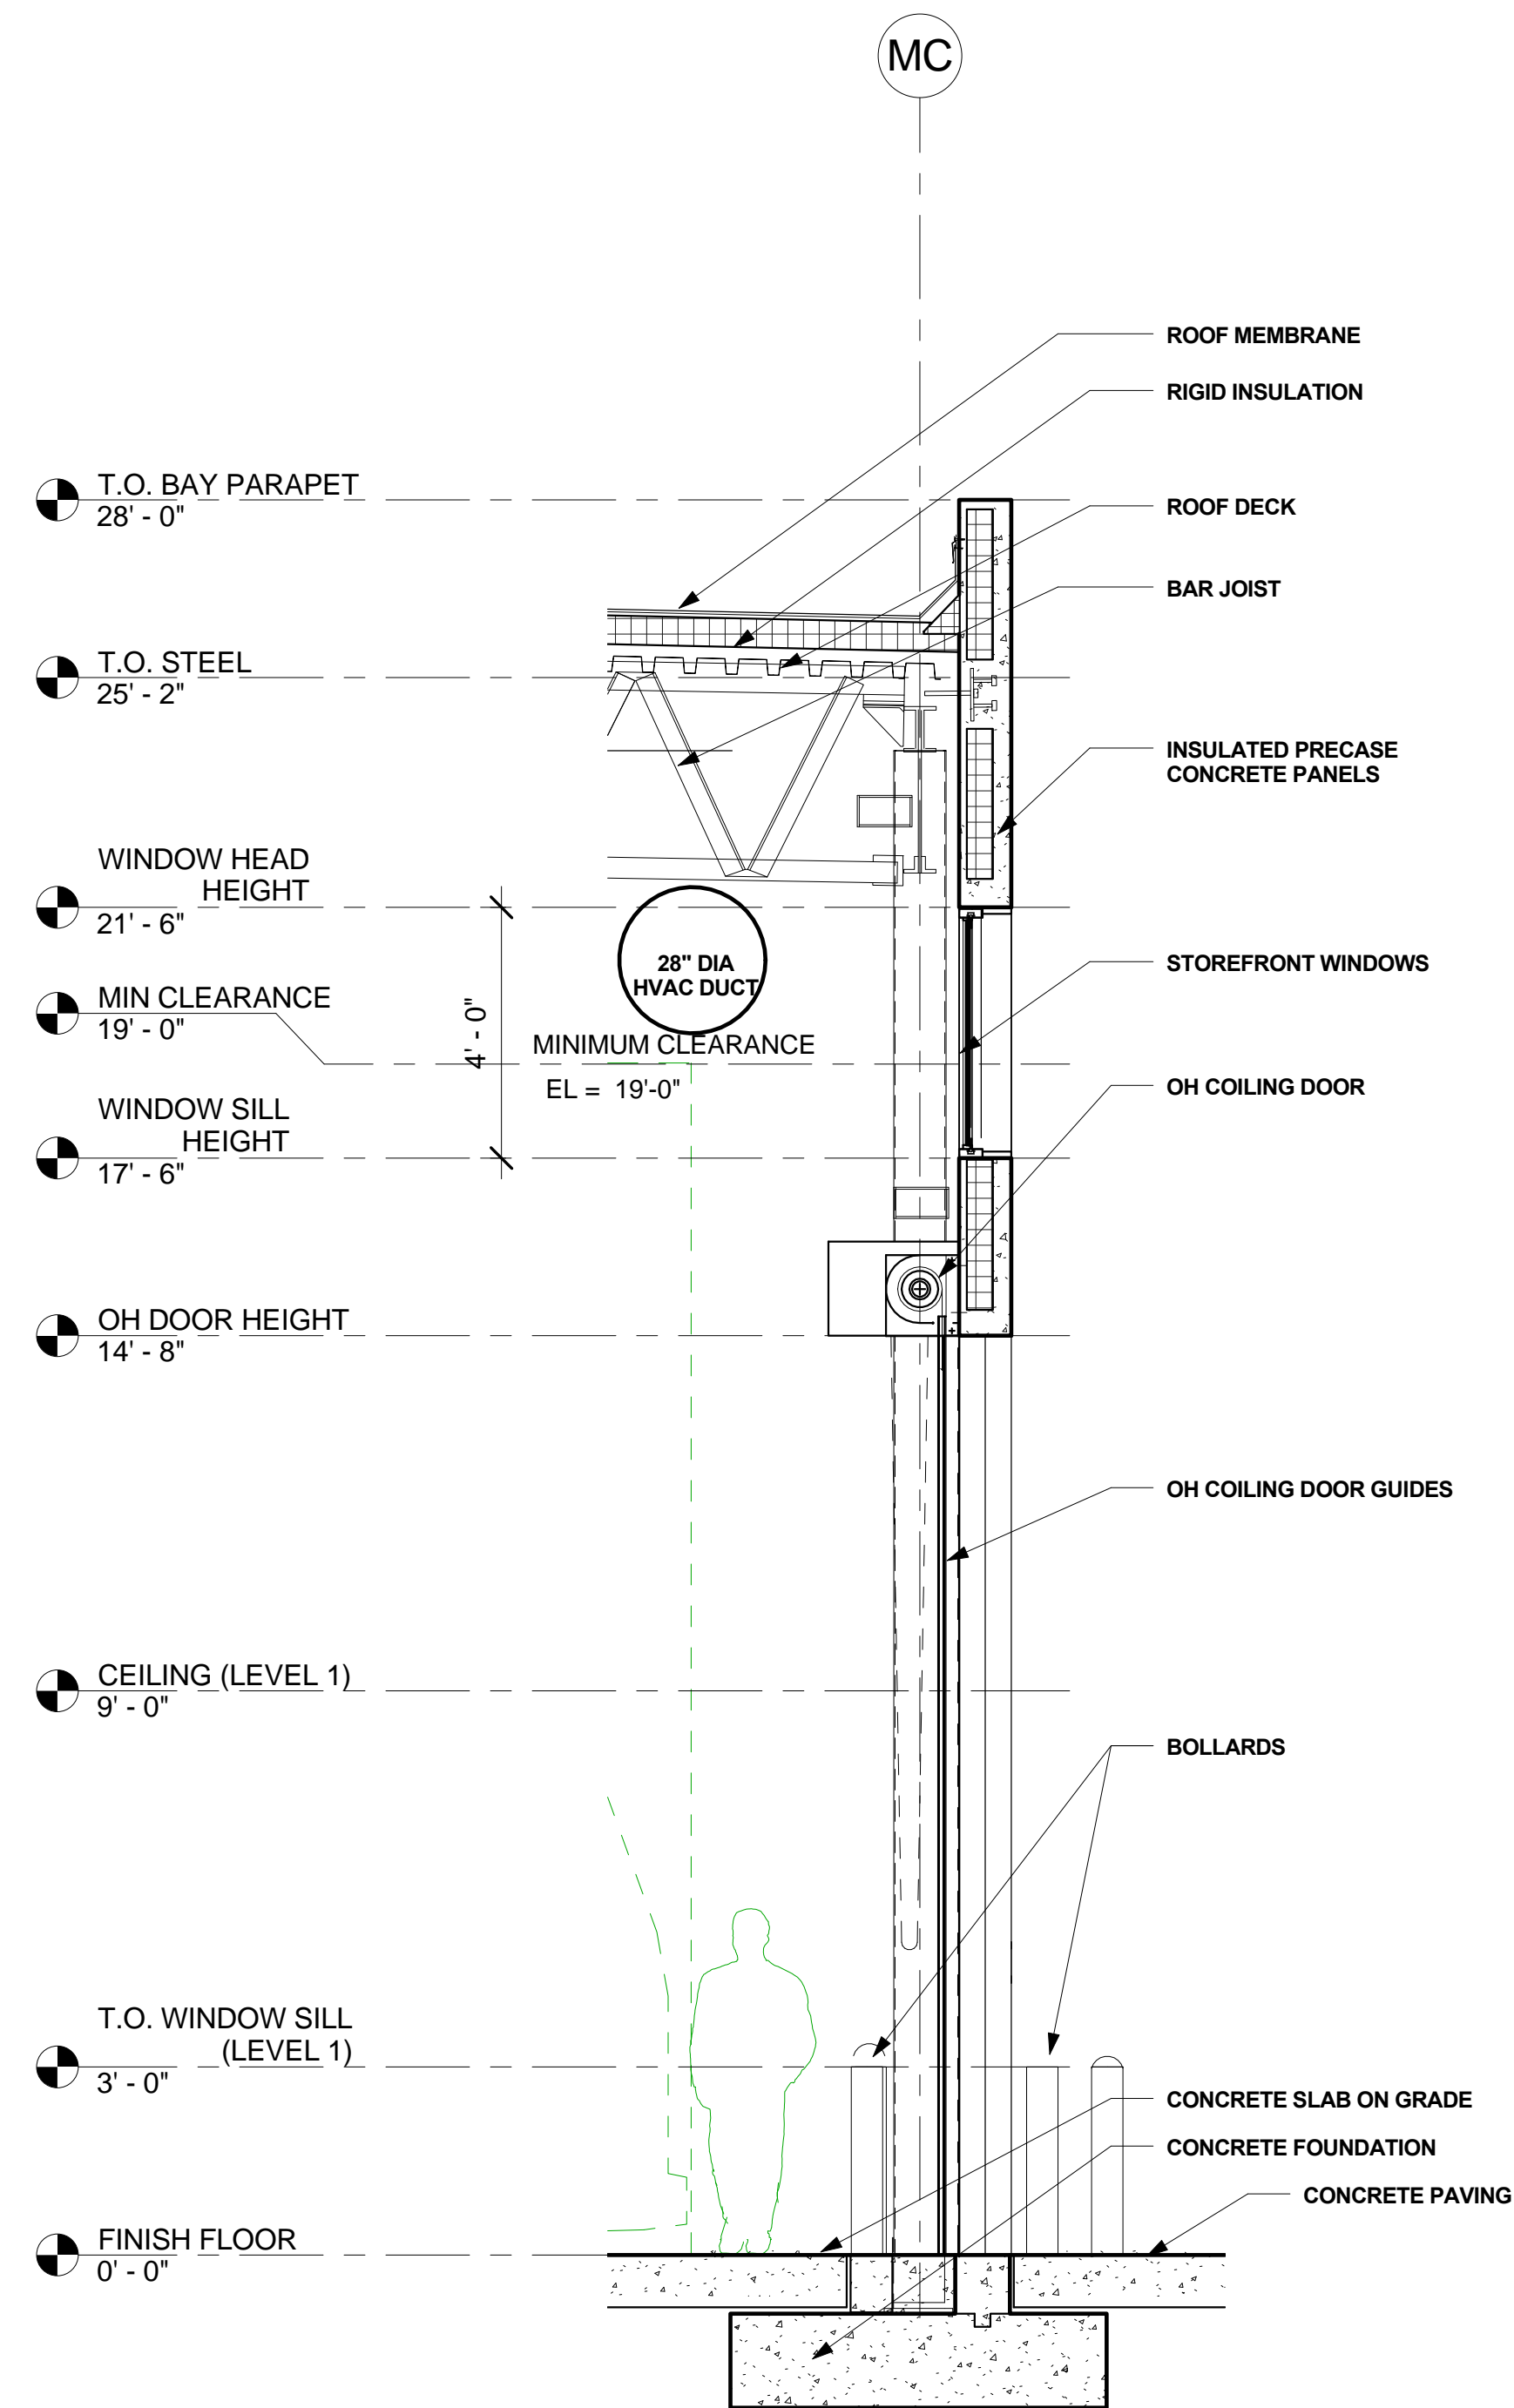

1 Typical Wall Assembly - Bays

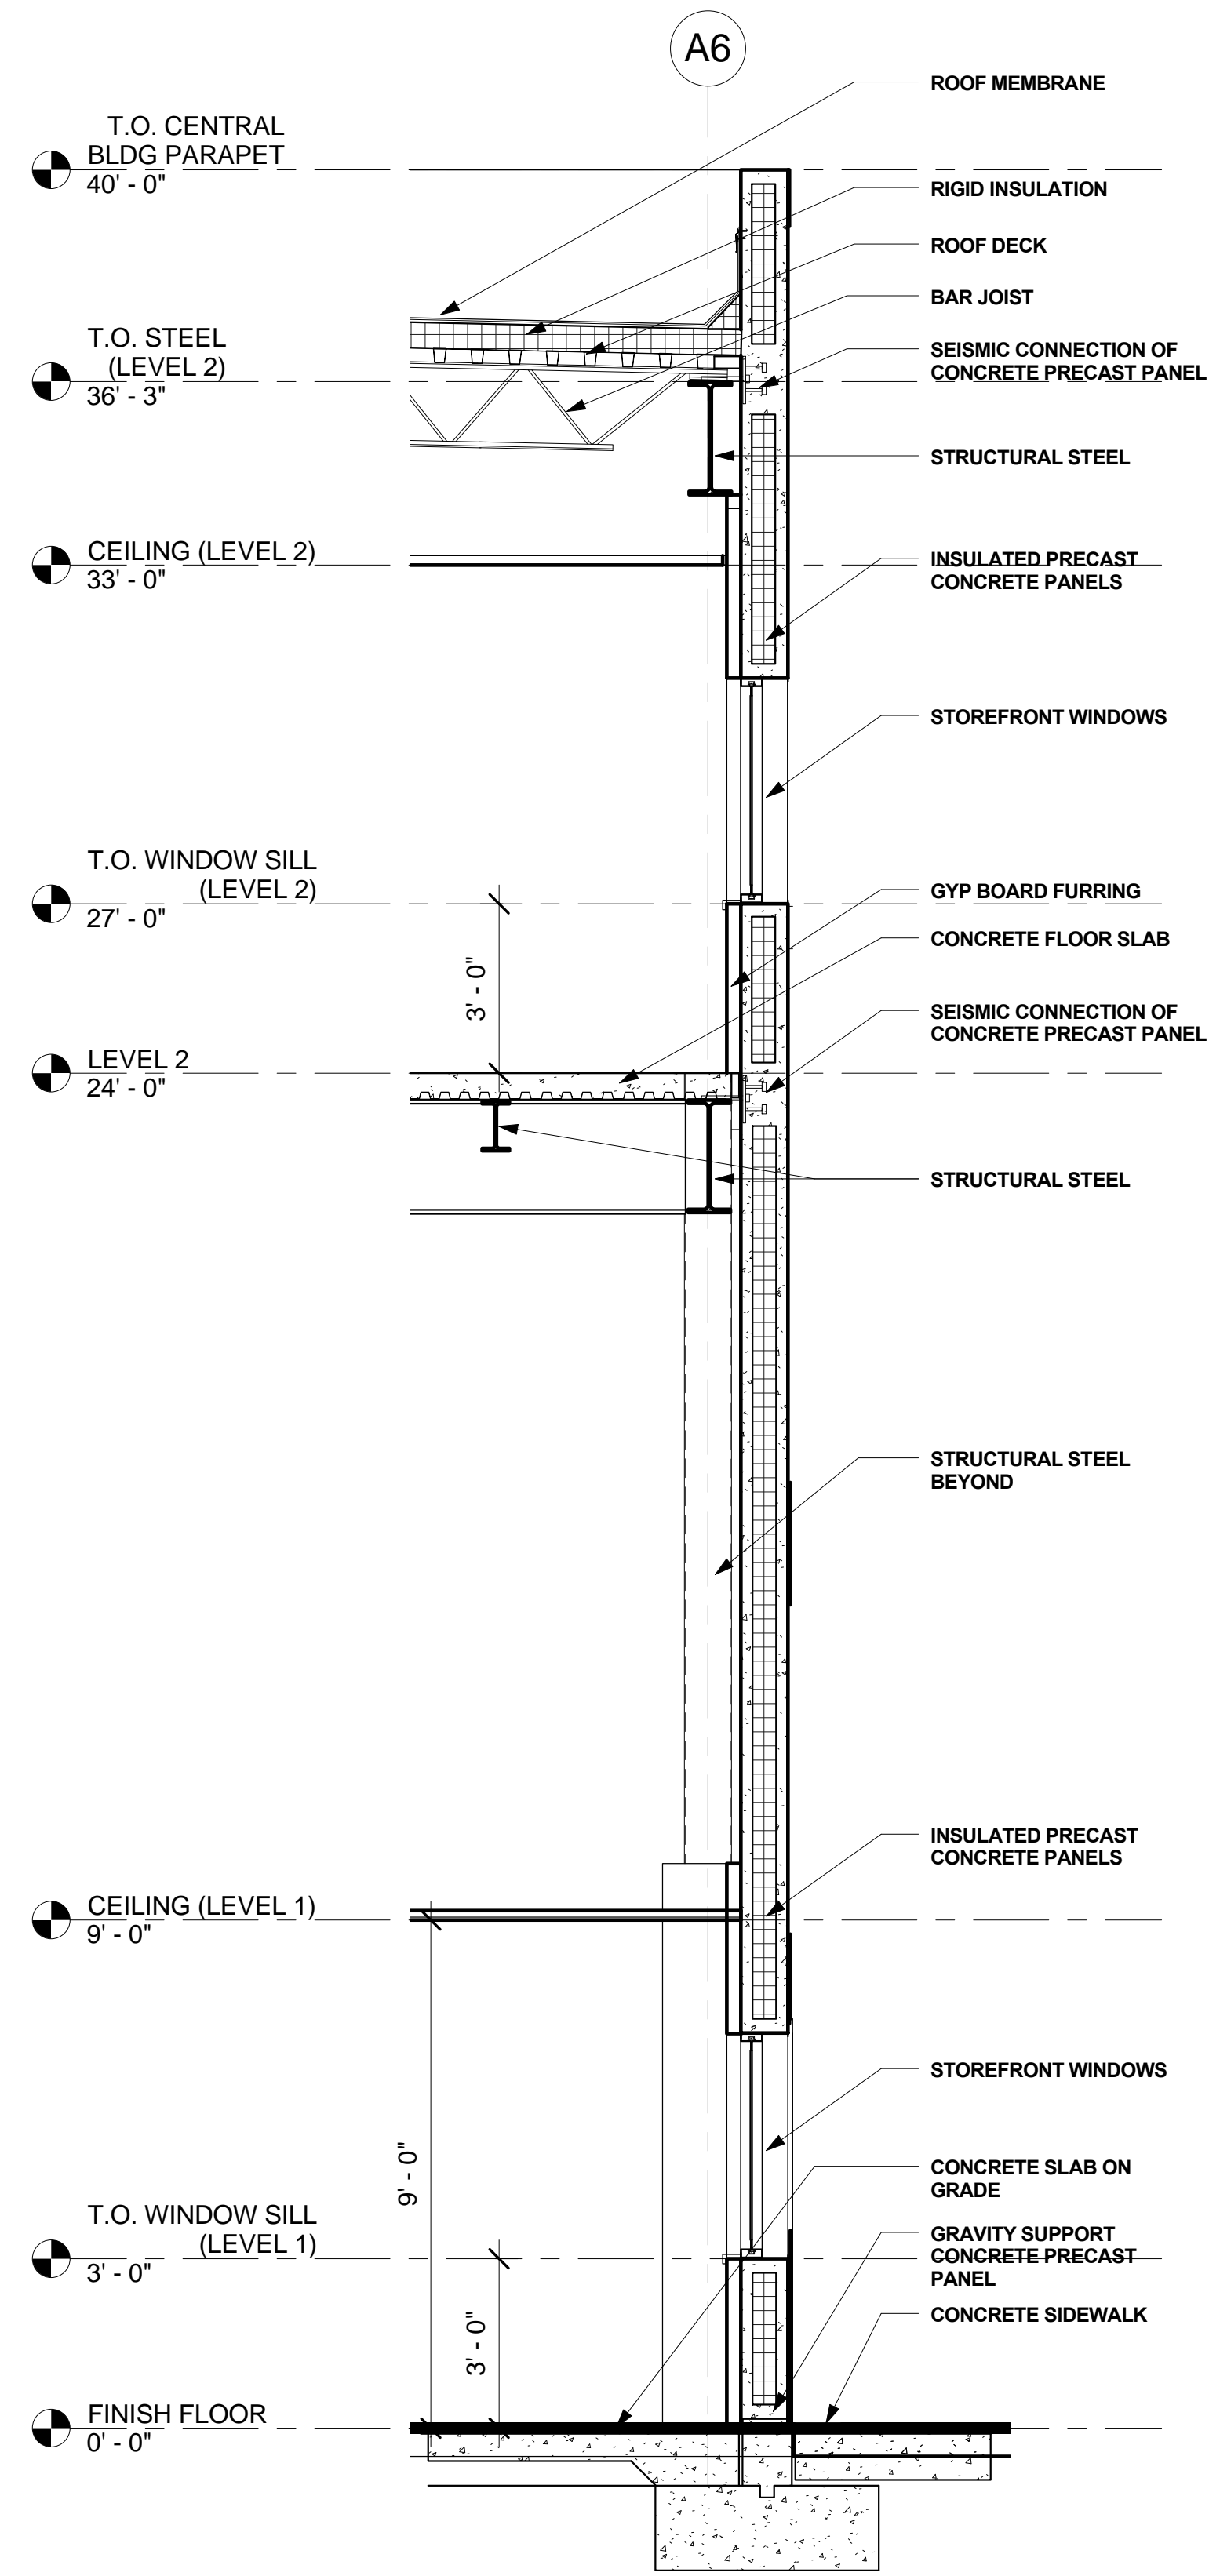

2 Typical Wall Assembly - Central Bay

AM-6 CONCEPT SUBMISSION -AUGUST 17, 2012

DESIGNED	_____	DATE	_____
DRAWN	_____	DATE	_____
CHECKED	_____	DATE	_____
APPROVED	_____	DATE	_____

REFERENCE DRAWINGS	
NUMBER	DESCRIPTION

REVISIONS		
DATE	BY	DESCRIPTION

WASHINGTON METROPOLITAN AREA TRANSIT AUTHORITY

JACKSON SHAW

SCHLOSSER

THE Burns GROUP

Jackson-Shaw /Schollosser Andrews
Federal Campus, LLP

giuliani
associates

RK&K



REPLACEMENT OF SOUTHERN BUS GARAGE
PRINCE GEORGE COUNTY, MARYLAND

MAINTENANCE BUILDING -
TYPICAL WALL ASSEMBLY

SCALE:
SCALE: 3/8" = 1'-0"

DRAWING NO.
A-112