


ROAD MAP

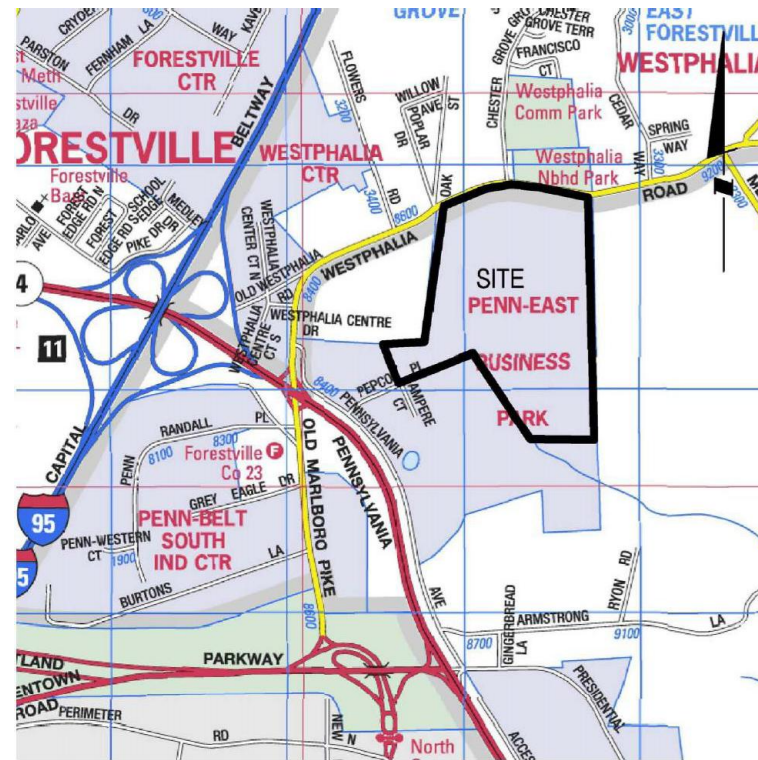

BIRDEYE OF EXISTING CONDITIONS



EXHIBIT 2 - SITE B GENERAL PLANS

**REPLACEMENT OF SOUTHERN AVENUE BUS GARAGE
PRINCE GEORGE'S COUNTY, MD**

DRAWING NO.

DRAWING DESCRIPTION

V-101	COVER SHEET
CS101	EXISTING CONDITION PLAN
CS401	CONCEPTUAL SITE LAYOUT
CS402	EAST SITE ENLARGEMENT
A-201	WEST SITE ENLARGEMENT
A-201A	OVERALL PROPOSED PLAN - LEVEL 1
A-201B	ENLARGED PROPOSED PLAN - AREA A
A-201C	ENLARGED PROPOSED PLAN - AREA B
A-201D	ENLARGED PROPOSED PLAN - AREA C
A-202	ENLARGED PROPOSED PLAN - AREA D
A-202	OVERALL PROPOSED PLAN - LEVEL 2
A-204	PROPOSED FLOOR PLAN - FUEL/WASH/SERVICE
A-301	ELEVATIONS
A-302	ELEVATIONS
A-303	ELEVATIONS
A-901	RENDERINGS
A-902	RENDERINGS
A-903	RENDERINGS
A-904	RENDERINGS
A-905	RENDERINGS

DESIGNED _____	DATE _____
DRAWN _____	DATE _____
CHECKED _____	DATE _____
APPROVED _____	DATE _____


REFERENCE DRAWINGS	
NUMBER	DESCRIPTION

REVISIONS		
DATE	BY	DESCRIPTION

WASHINGTON METROPOLITAN AREA TRANSIT AUTHORITY



HALF SIZE PRINT	CONTRACT NO.
REPLACEMENT OF SOUTHERN AVE BUS GARAGE PRINCE GEORGE'S COUNTY, MD EXHIBIT 2 COVER	
SCALE: NOT TO SCALE	DRAWING NO. SITE B

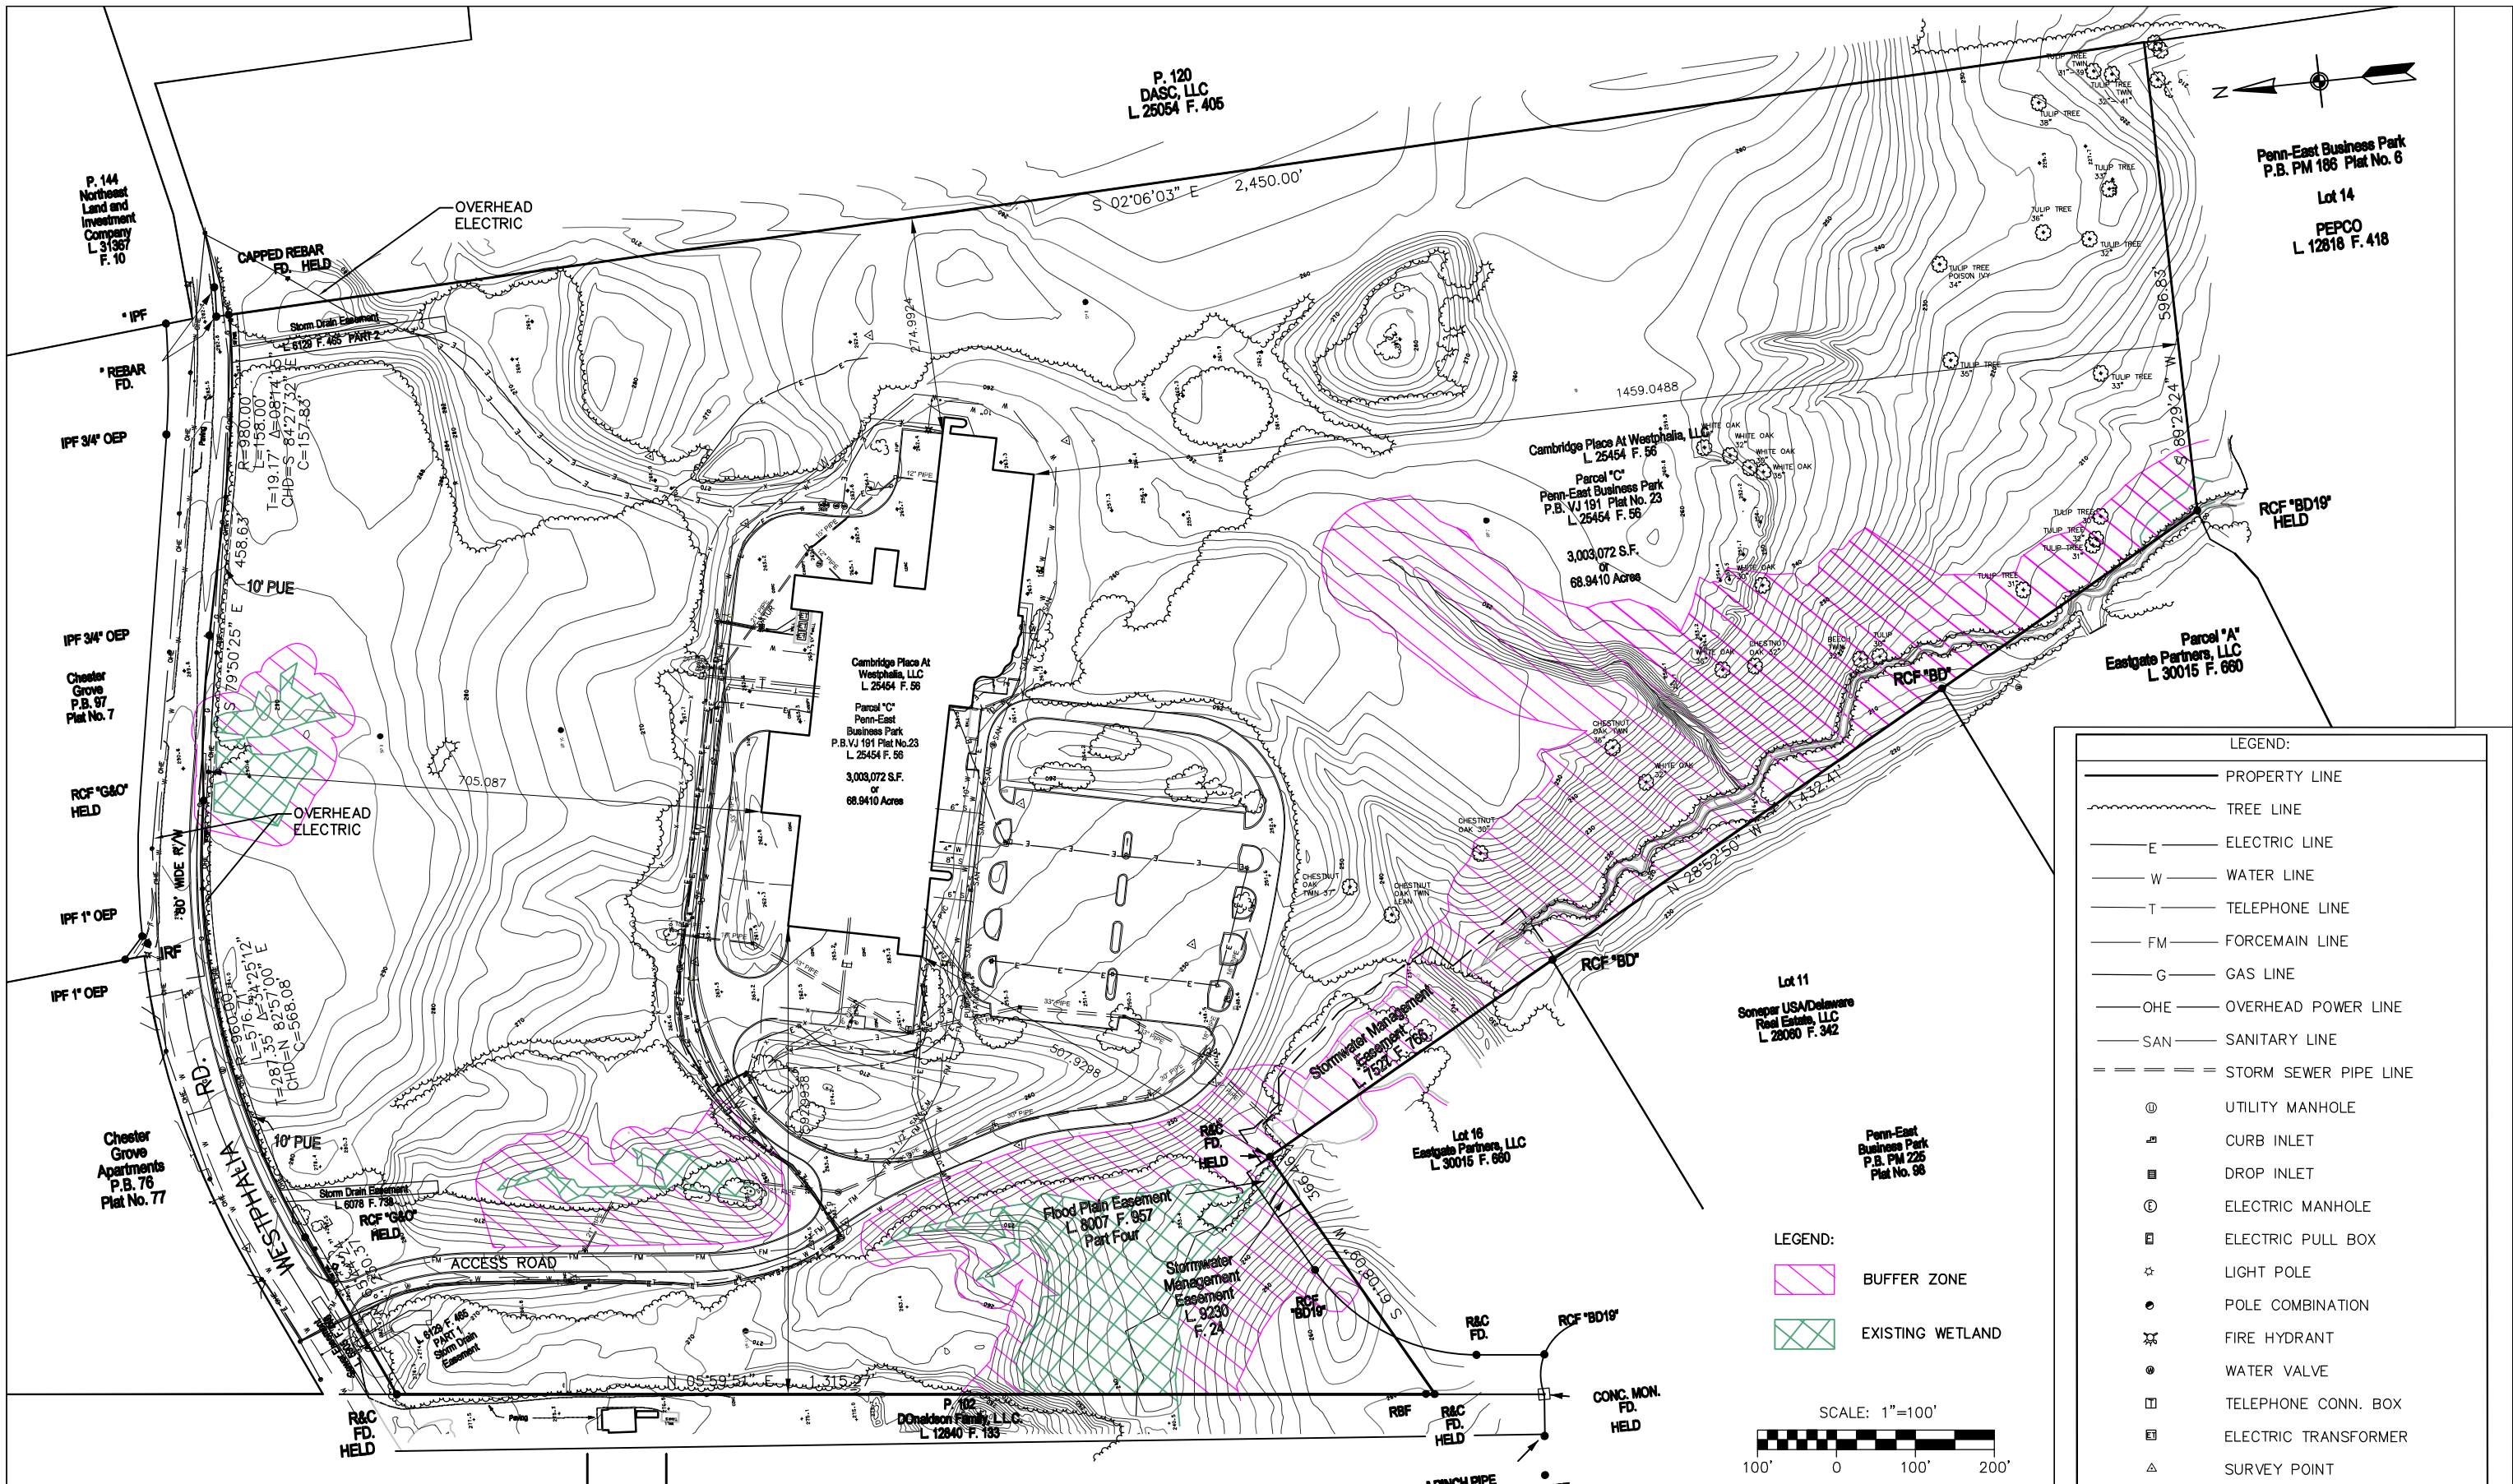

DESIGNED FW, RR
 DRAWN RR
 CHECKED JD, RH
 APPROVED

REFERENCE DRAWINGS	
NUMBER	DESCRIPTION

REVISIONS	
NUMBER	DESCRIPTION



WASHINGTON METROPOLITAN AREA TRANSIT AUTHORITY

CLARK CLARK CONSTRUCTION GROUP, LLC
 7500 OLD GEORGETOWN
 BETHESDA, MD 20814

Baker BAKER AND ASSOCIATES
 3601 EISENHOWER AVENUE
 ALEXANDRIA, VA 22304

ALPHA CORPORATION
 21351 RIDGETOP CIRCLE
 DULLES, VA 20166
 (703) 450-0800

Westphalia Bus Transit Partners, LLC


**WMATA SOUTHERN REGION
 BUS MAINTENANCE CENTER
 UPPER MARLBORO, MARYLAND
 EXISTING CONDITION PLAN**

SCALE AS NOTED
 DRAWING NO. **V-101**
 SITE B



NOTE: SEE OVERALL BUILDING DIMENSIONS ON SHEET A-201

1
 CS101 | CS101 CONCEPTUAL SITE LAYOUT
 SCALE: PER GRAPHIC SCALE

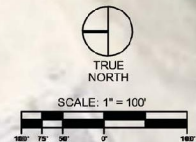

DESIGNED	MH, SE	REFERENCE DRAWINGS		REVISIONS		
		NUMBER	DESCRIPTION	DATE	BY	DESCRIPTION
DRAWN	MH, SE					
CHECKED	MC, SE					
APPROVED	MC, SE					



WASHINGTON METROPOLITAN AREA TRANSIT AUTHORITY



CLARK CONSTRUCTION GROUP, LLC
 7500 OLD GEORGETOWN
 BETHESDA, MD 20814



BAKER AND ASSOCIATES
 3601 EISENHOWER AVENUE
 ALEXANDRIA, VA 22304




WMATA SOUTHERN REGION
 BUS MAINTENANCE CENTER
 UPPER MARLBORO, MARYLAND
 CONCEPTUAL SITE LAYOUT

SCALE
 AS NOTED

DRAWING NO.
 CS101


SITE B

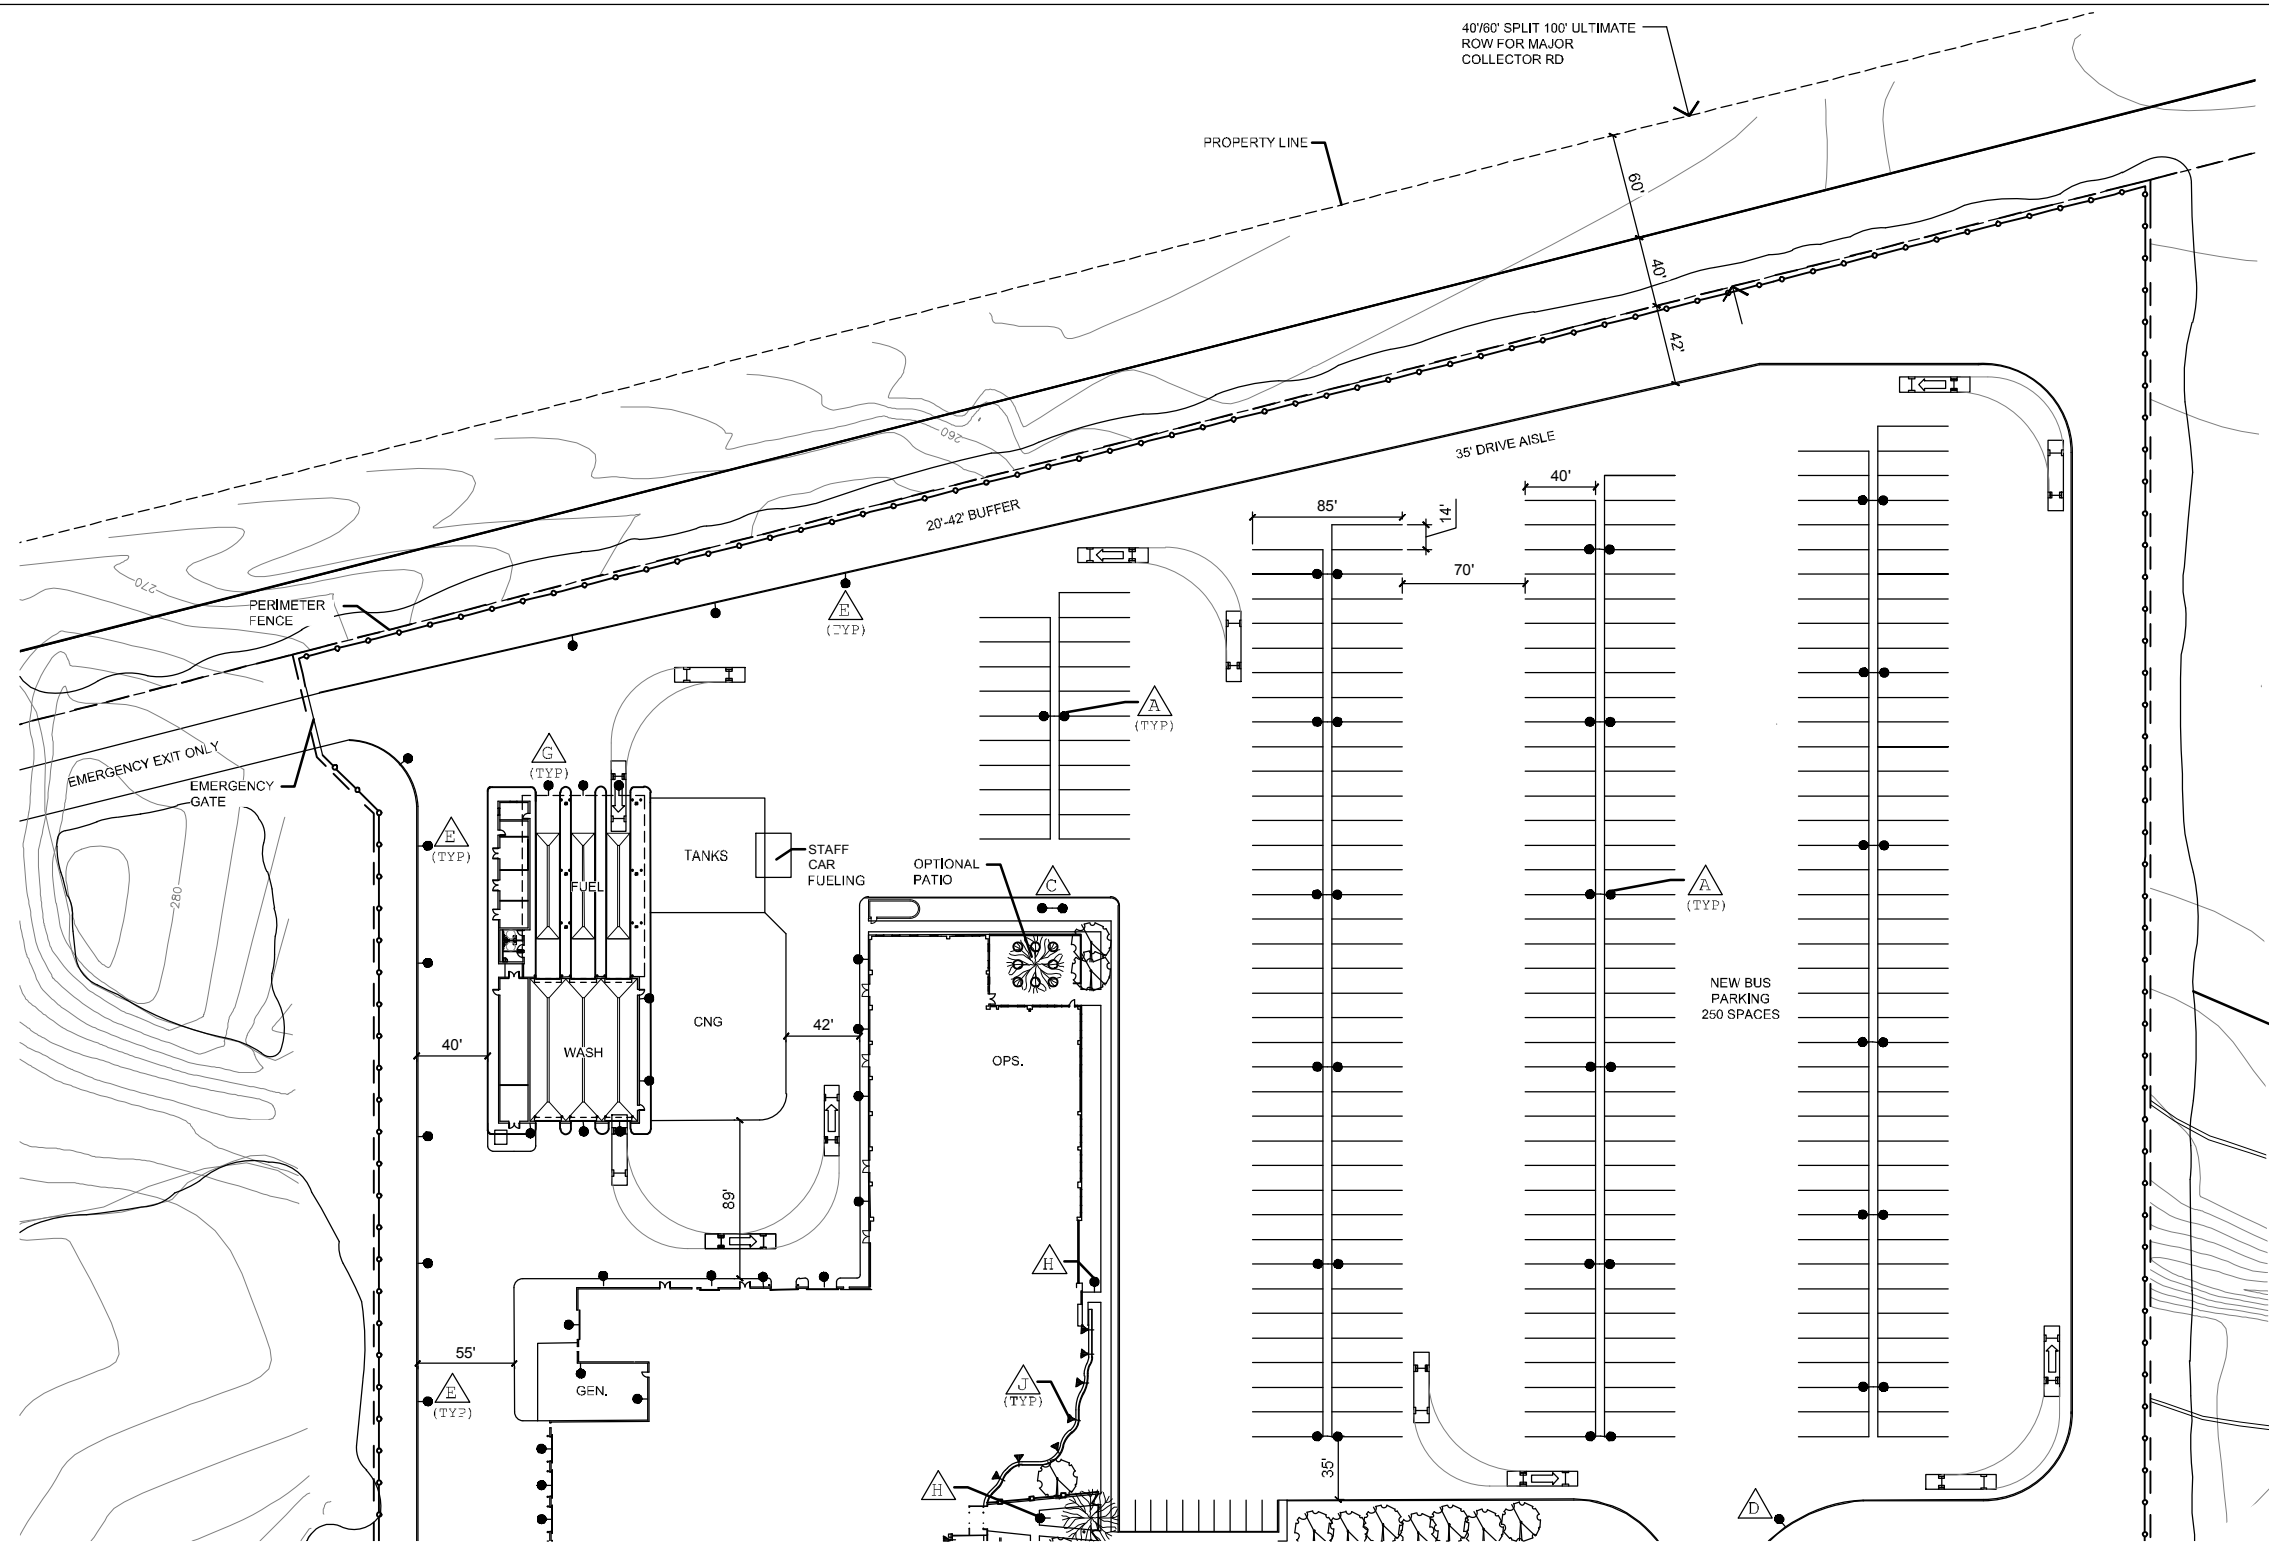

LEGEND

- SHADE TREE
- EVERGREEN TREE
- ORNAMENTAL TREE
- PERIMETER FENCE
- INTERIOR FENCE
- PROPOSED PROPERTY LINE
- OUTDOOR TABLES FOR OPTIONAL PATIO
- 40' POLE MOUNTED DOUBLE 750 WATT LIGHT
- 30' POLE MOUNTED SINGLE 400 WATT LIGHT
- 30' POLE MOUNTED DOUBLE 400 WATT LIGHT
- 30' POLE MOUNTED SINGLE 400 WATT LIGHT
- 25' POLE MOUNTED SINGLE 250 WATT LIGHT
- 25' WALL MOUNTED SINGLE 250 WATT LIGHT
- 18' WALL MOUNTED SINGLE 150 WATT LIGHT
- 15' POLE MOUNTED SINGLE 150 WATT LIGHT
- 15' POLE MOUNTED DOUBLE 150 WATT LIGHT
- FLOOR MOUNTED SINGLE 150 WATT LIGHT

NOTE: SEE OVERALL BUILDING DIMENSIONS ON SHEET A-201

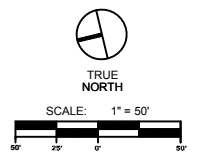

DESIGNED	MH, SE	REFERENCE DRAWINGS		REVISIONS		
		NUMBER	DESCRIPTION	DATE	BY	DESCRIPTION
DRAWN	MH, SE					
CHECKED	MC, SE					
APPROVED	MC, SE					



WASHINGTON METROPOLITAN AREA TRANSIT AUTHORITY

CLARK CLARK CONSTRUCTION GROUP, LLC
7500 OLD GEORGETOWN
BETHESDA, MD 20814

Baker BAKER AND ASSOCIATES
3801 EISENHOWER AVENUE
ALEXANDRIA, VA 22304

Westphalia Bus Transit Partners, LLC
Edgemoor Real Estate Services/Clark Construction/Leidinger Place at Westphalia




 
 











**WMATA SOUTHERN REGION
BUS MAINTENANCE CENTER
UPPER MARLBORO, MARYLAND
EAST SITE ENLARGEMENT**


SCALE AS NOTED

DRAWING NO. **CS401**

SITE B

LEGEND

-  SHADE TREE
-  EVERGREEN TREE
-  ORNAMENTAL TREE
-  PERIMETER FENCE
-  INTERIOR FENCE
-  GUARD SHACK
-  ● 40' POLE MOUNTED DOUBLE 750 WATT LIGHT
-  ● 30' POLE MOUNTED SINGLE 400 WATT LIGHT
-  ● 30' POLE MOUNTED DOUBLE 400 WATT LIGHT
-  ● 30' POLE MOUNTED SINGLE 400 WATT LIGHT
-  ● 25' POLE MOUNTED SINGLE 250 WATT LIGHT
-  ● 25' WALL MOUNTED SINGLE 250 WATT LIGHT
-  ● 18' WALL MOUNTED SINGLE 150 WATT LIGHT
-  ● 15' POLE MOUNTED SINGLE 150 WATT LIGHT
-  ● 15' POLE MOUNTED DOUBLE 150 WATT LIGHT
-  ◀ FLOOR MOUNTED SINGLE 150 WATT LIGHT

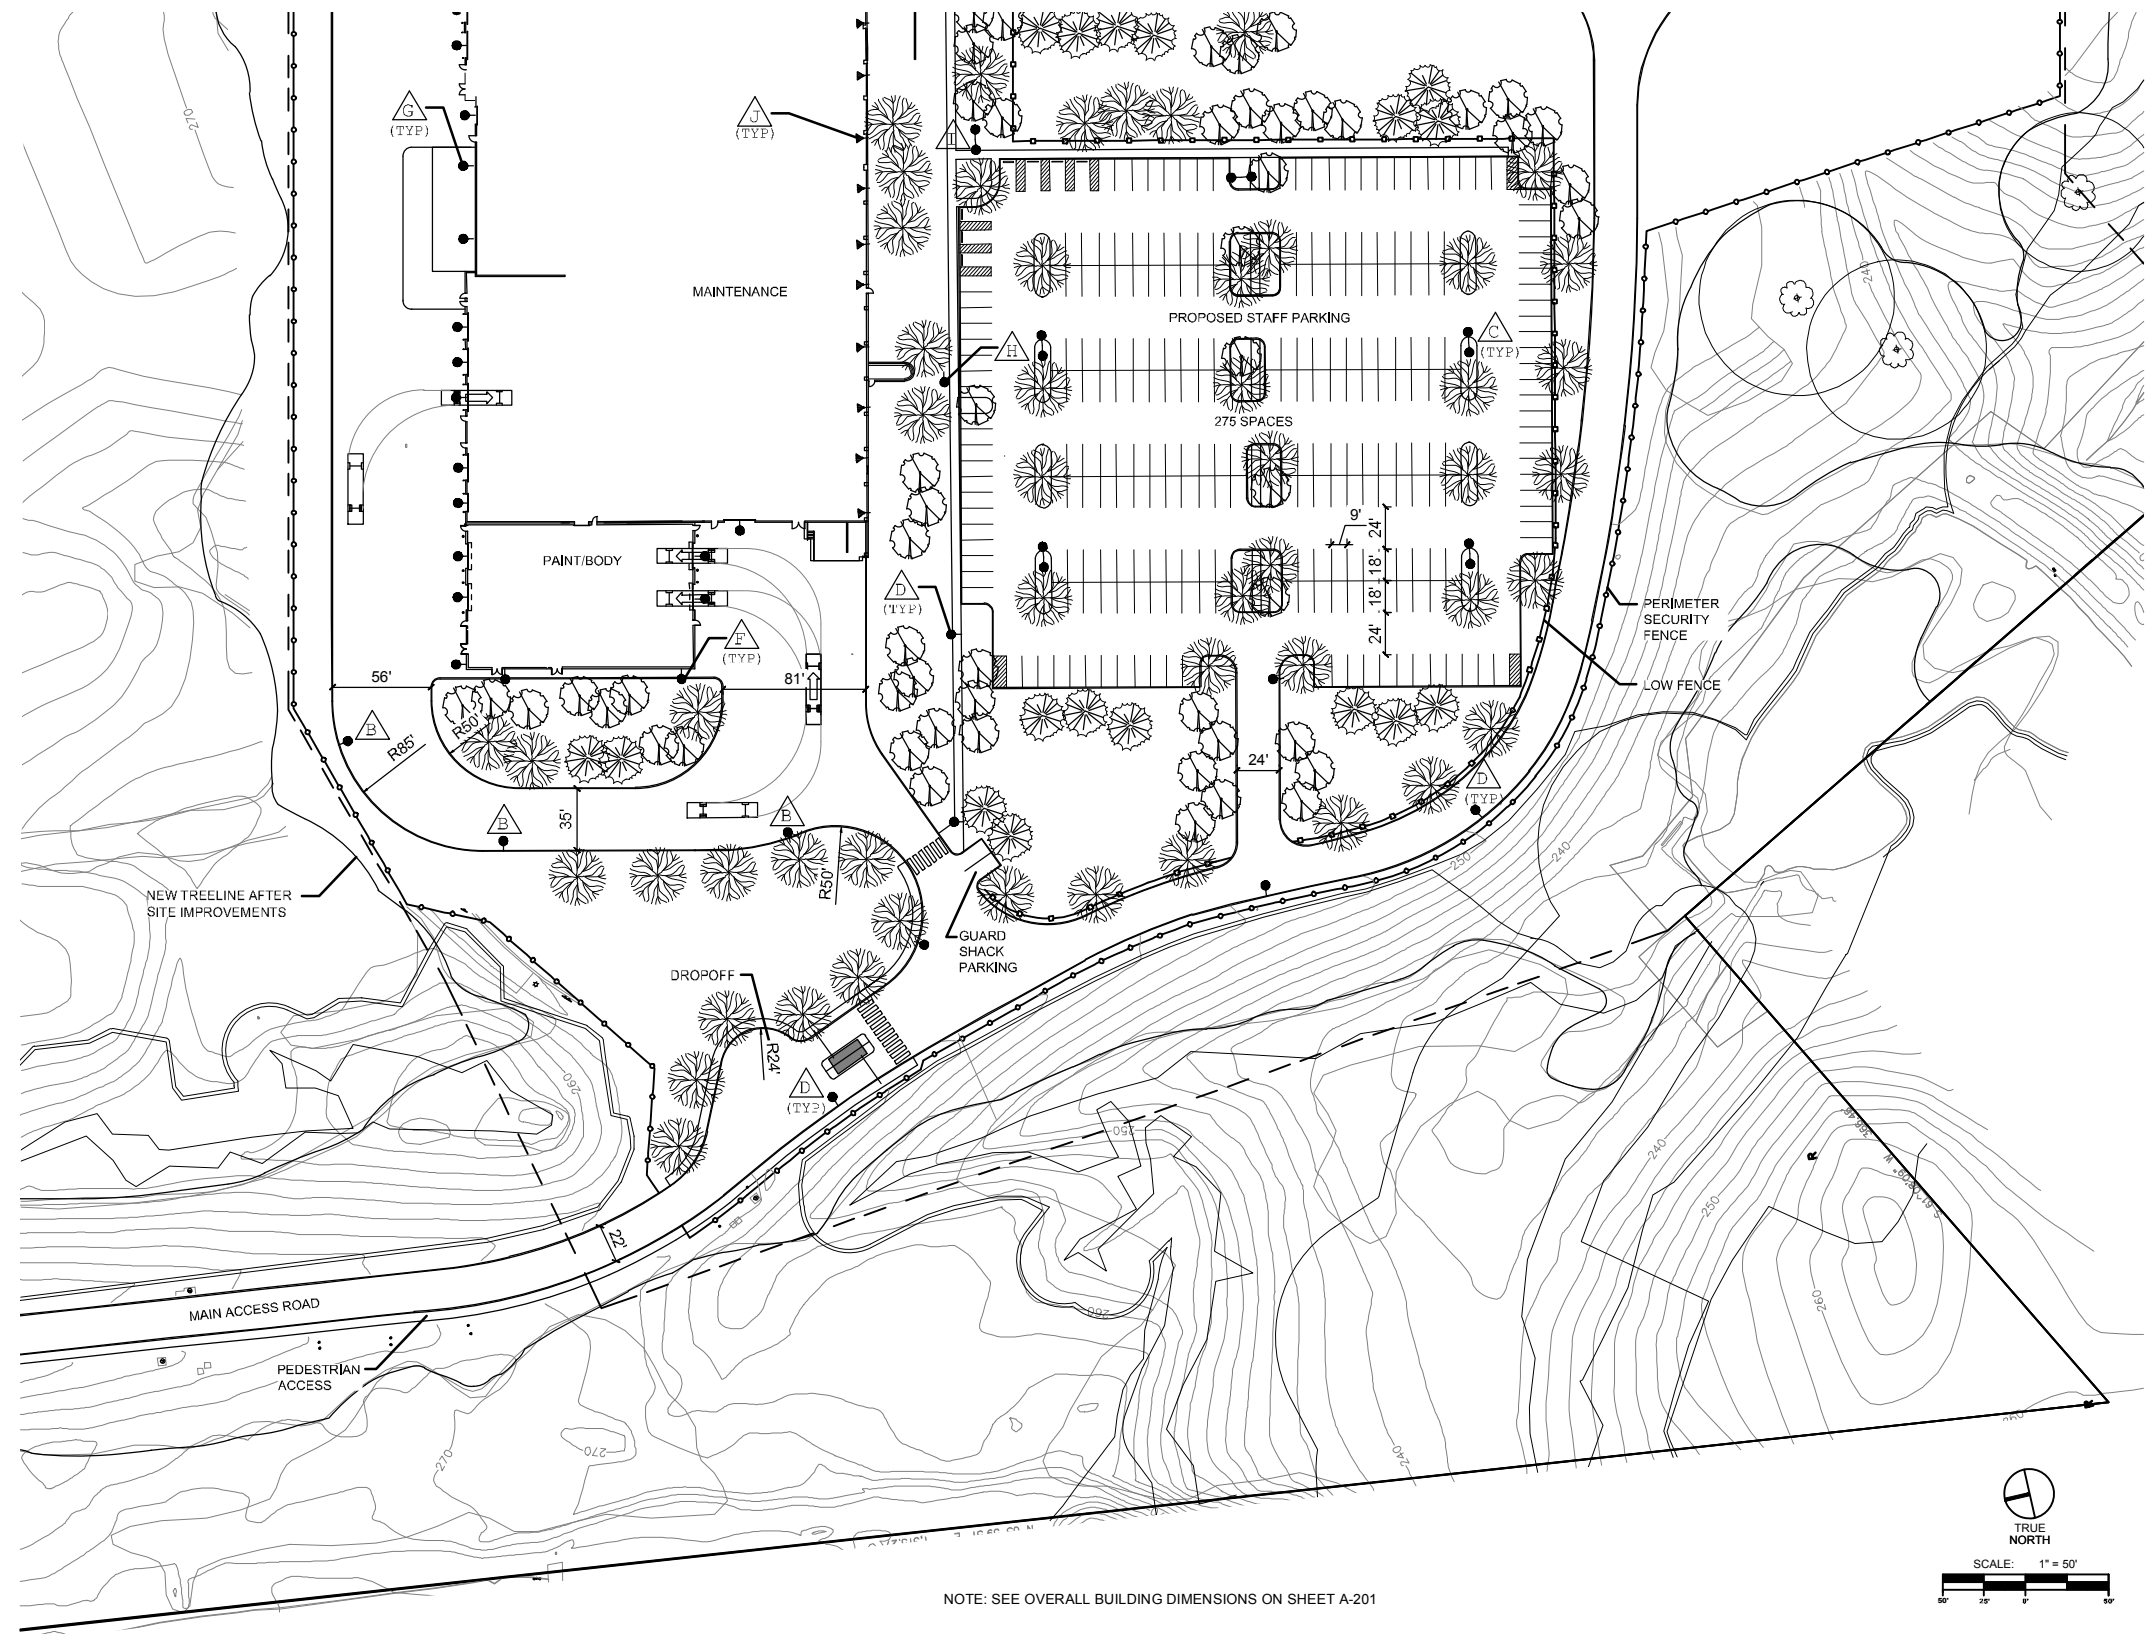

DESIGNED	MH, SE
DRAWN	MH, SE
CHECKED	MC, SE
APPROVED	MC, SE

REFERENCE DRAWINGS		REVISIONS		
NUMBER	DESCRIPTION	DATE	BY	DESCRIPTION



WASHINGTON METROPOLITAN AREA TRANSIT AUTHORITY

CLARK CLARK CONSTRUCTION GROUP, LLC
7500 OLD GEORGETOWN
BETHESDA, MD 20814

Baker BAKER AND ASSOCIATES
3601 EISENHOWER AVENUE
ALEXANDRIA, VA 22304

Westphalia Bus Transit Partners, LLC
Edgemoor Real Estate Services/Clark Construction/Conbridge Place of Westphalia

WMATA SOUTHERN REGION BUS MAINTENANCE CENTER UPPER MARLBORO, MARYLAND WEST SITE ENLARGEMENT	
SCALE AS NOTED	DRAWING NO. CS402
	SITE B




1 OPERATIONS / BUS MAINTENANCE BUILDING OVERALL LEVEL 1 - PROPOSED PLAN
 A-201 A-201 SCALE: NTS

LEGEND

- MAINTENANCE AREAS
- BODY REPAIR & PAINT
- OPERATIONS
- FUEL / WASH / SERVICE
- UNPROGRAMMED AREAS
- FACILITY SUPPORT
- CIRCULATION

KEY MAP

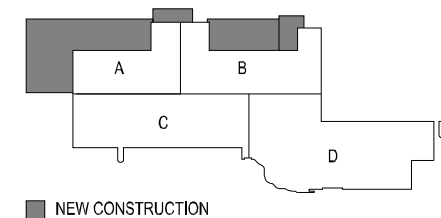

OPERATIONS / BUS MAINTENANCE BUILDING	
BUILDING LEVEL	GROSS AREA
LEVEL 1	140,051 SF
LEVEL 2	25,306 SF
TOTAL	154,567 SF

BODY REPAIR AND PAINT	
TOTAL	10,790 SF



DESIGNED	MH SE	REFERENCE DRAWINGS		REVISIONS		
		NUMBER	DESCRIPTION	DATE	BY	DESCRIPTION
DRAWN	MH SE					
CHECKED	MC SE					
APPROVED	MC SE					



WASHINGTON METROPOLITAN AREA TRANSIT AUTHORITY

CLARK CLARK CONSTRUCTION GROUP, LLC
 7500 OLD GEORGETOWN
 BETHESDA, MD 20814

Baker BAKER AND ASSOCIATES
 3601 EISENHOWER AVENUE
 ALEXANDRIA, VA 22304



WMATA SOUTHERN REGION
 BUS MAINTENANCE CENTER
 UPPER MARLBORO, MARYLAND
OVERALL PROPOSED PLAN - LEVEL 1

SCALE AS NOTED	DRAWING NO. A-201	SITE B
-------------------	----------------------	--------




1 OPERATIONS / BUS MAINTENANCE BUILDING ENLARGED LEVEL 1 - PROPOSED PLAN - AREA A
 A-201A A-201A SCALE: 3/32" = 1'-0"

LEGEND


- MAINTENANCE AREAS
- BODY REPAIR & PAINT
- OPERATIONS
- FUEL / WASH / SERVICE
- UNPROGRAMMED AREAS
- FACILITY SUPPORT
- CIRCULATION

KEY MAP

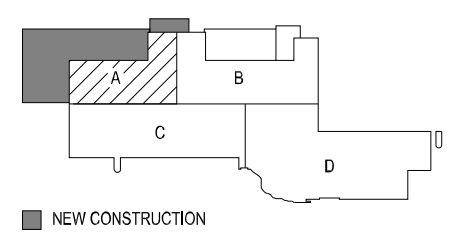

OPERATIONS / BUS MAINTENANCE BUILDING	
BUILDING LEVEL	GROSS AREA
LEVEL 1	140,051 SF
LEVEL 2	25,306 SF
TOTAL	154,567 SF

BODY REPAIR AND PAINT	
TOTAL	10,790 SF

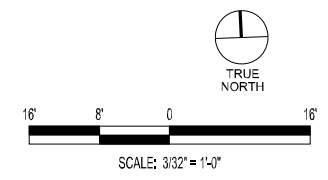

DESIGNED	MH SE	REFERENCE DRAWINGS		REVISIONS		
		NUMBER	DESCRIPTION	DATE	BY	DESCRIPTION
DRAWN	MH SE					
CHECKED	MC SE					
APPROVED	MC SE					



WASHINGTON METROPOLITAN AREA TRANSIT AUTHORITY

CLARK CLARK CONSTRUCTION GROUP, LLC
 7500 OLD GEORGETOWN
 BETHESDA, MD 20814

Baker BAKER AND ASSOCIATES
 3601 EISENHOWER AVENUE
 ALEXANDRIA, VA 22304

Westphalia Bus Transit Partners, LLC
Equinox Real Estate Services/Clark Construction/Cambridge Place at Westphalia

**WMATA SOUTHERN REGION
 BUS MAINTENANCE CENTER
 UPPER MARLBORO, MARYLAND
 ENLARGED PROPOSED PLAN - AREA A**

SCALE AS NOTED	DRAWING NO. A-201A	SITE B
-------------------	------------------------------	--------




MATCH LINE
SEE DRAWINGS A-201C & A-201D

1 OPERATIONS / BUS MAINTENANCE BUILDING ENLARGED LEVEL 1 - PROPOSED PLAN - AREA B
A-201B | A-201B SCALE: 3/32" = 1'-0"

LEGEND


- MAINTENANCE AREAS
- BODY REPAIR & PAINT
- OPERATIONS
- FUEL / WASH / SERVICE
- UNPROGRAMMED AREAS
- FACILITY SUPPORT
- CIRCULATION
- NEW CONSTRUCTION

KEY MAP

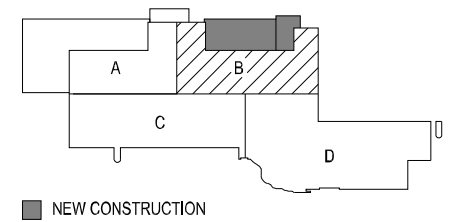

OPERATIONS / BUS MAINTENANCE BUILDING	
BUILDING LEVEL	GROSS AREA
LEVEL 1	140,051 SF
LEVEL 2	25,306 SF
TOTAL	165,357 SF

BODY REPAIR AND PAINT	
TOTAL	AREA
TOTAL	10,790 SF

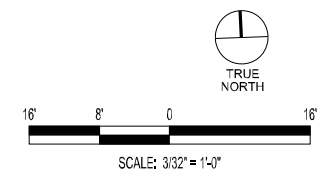

DESIGNED	MH SE	REFERENCE DRAWINGS		REVISIONS		
		NUMBER	DESCRIPTION	DATE	BY	DESCRIPTION
DRAWN	MH SE					
CHECKED	MC SE					
APPROVED	MC SE					



WASHINGTON METROPOLITAN AREA TRANSIT AUTHORITY


CLARK CLARK CONSTRUCTION GROUP, LLC
7500 OLD GEORGETOWN
BETHESDA, MD 20814

Baker BAKER AND ASSOCIATES
3601 EISENHOWER AVENUE
ALEXANDRIA, VA 22304



**WMATA SOUTHERN REGION
BUS MAINTENANCE CENTER
UPPER MARLBORO, MARYLAND
ENLARGED PROPOSED PLAN - AREA B**

SCALE	DRAWING NO.	
AS NOTED	A-201B	SITE B

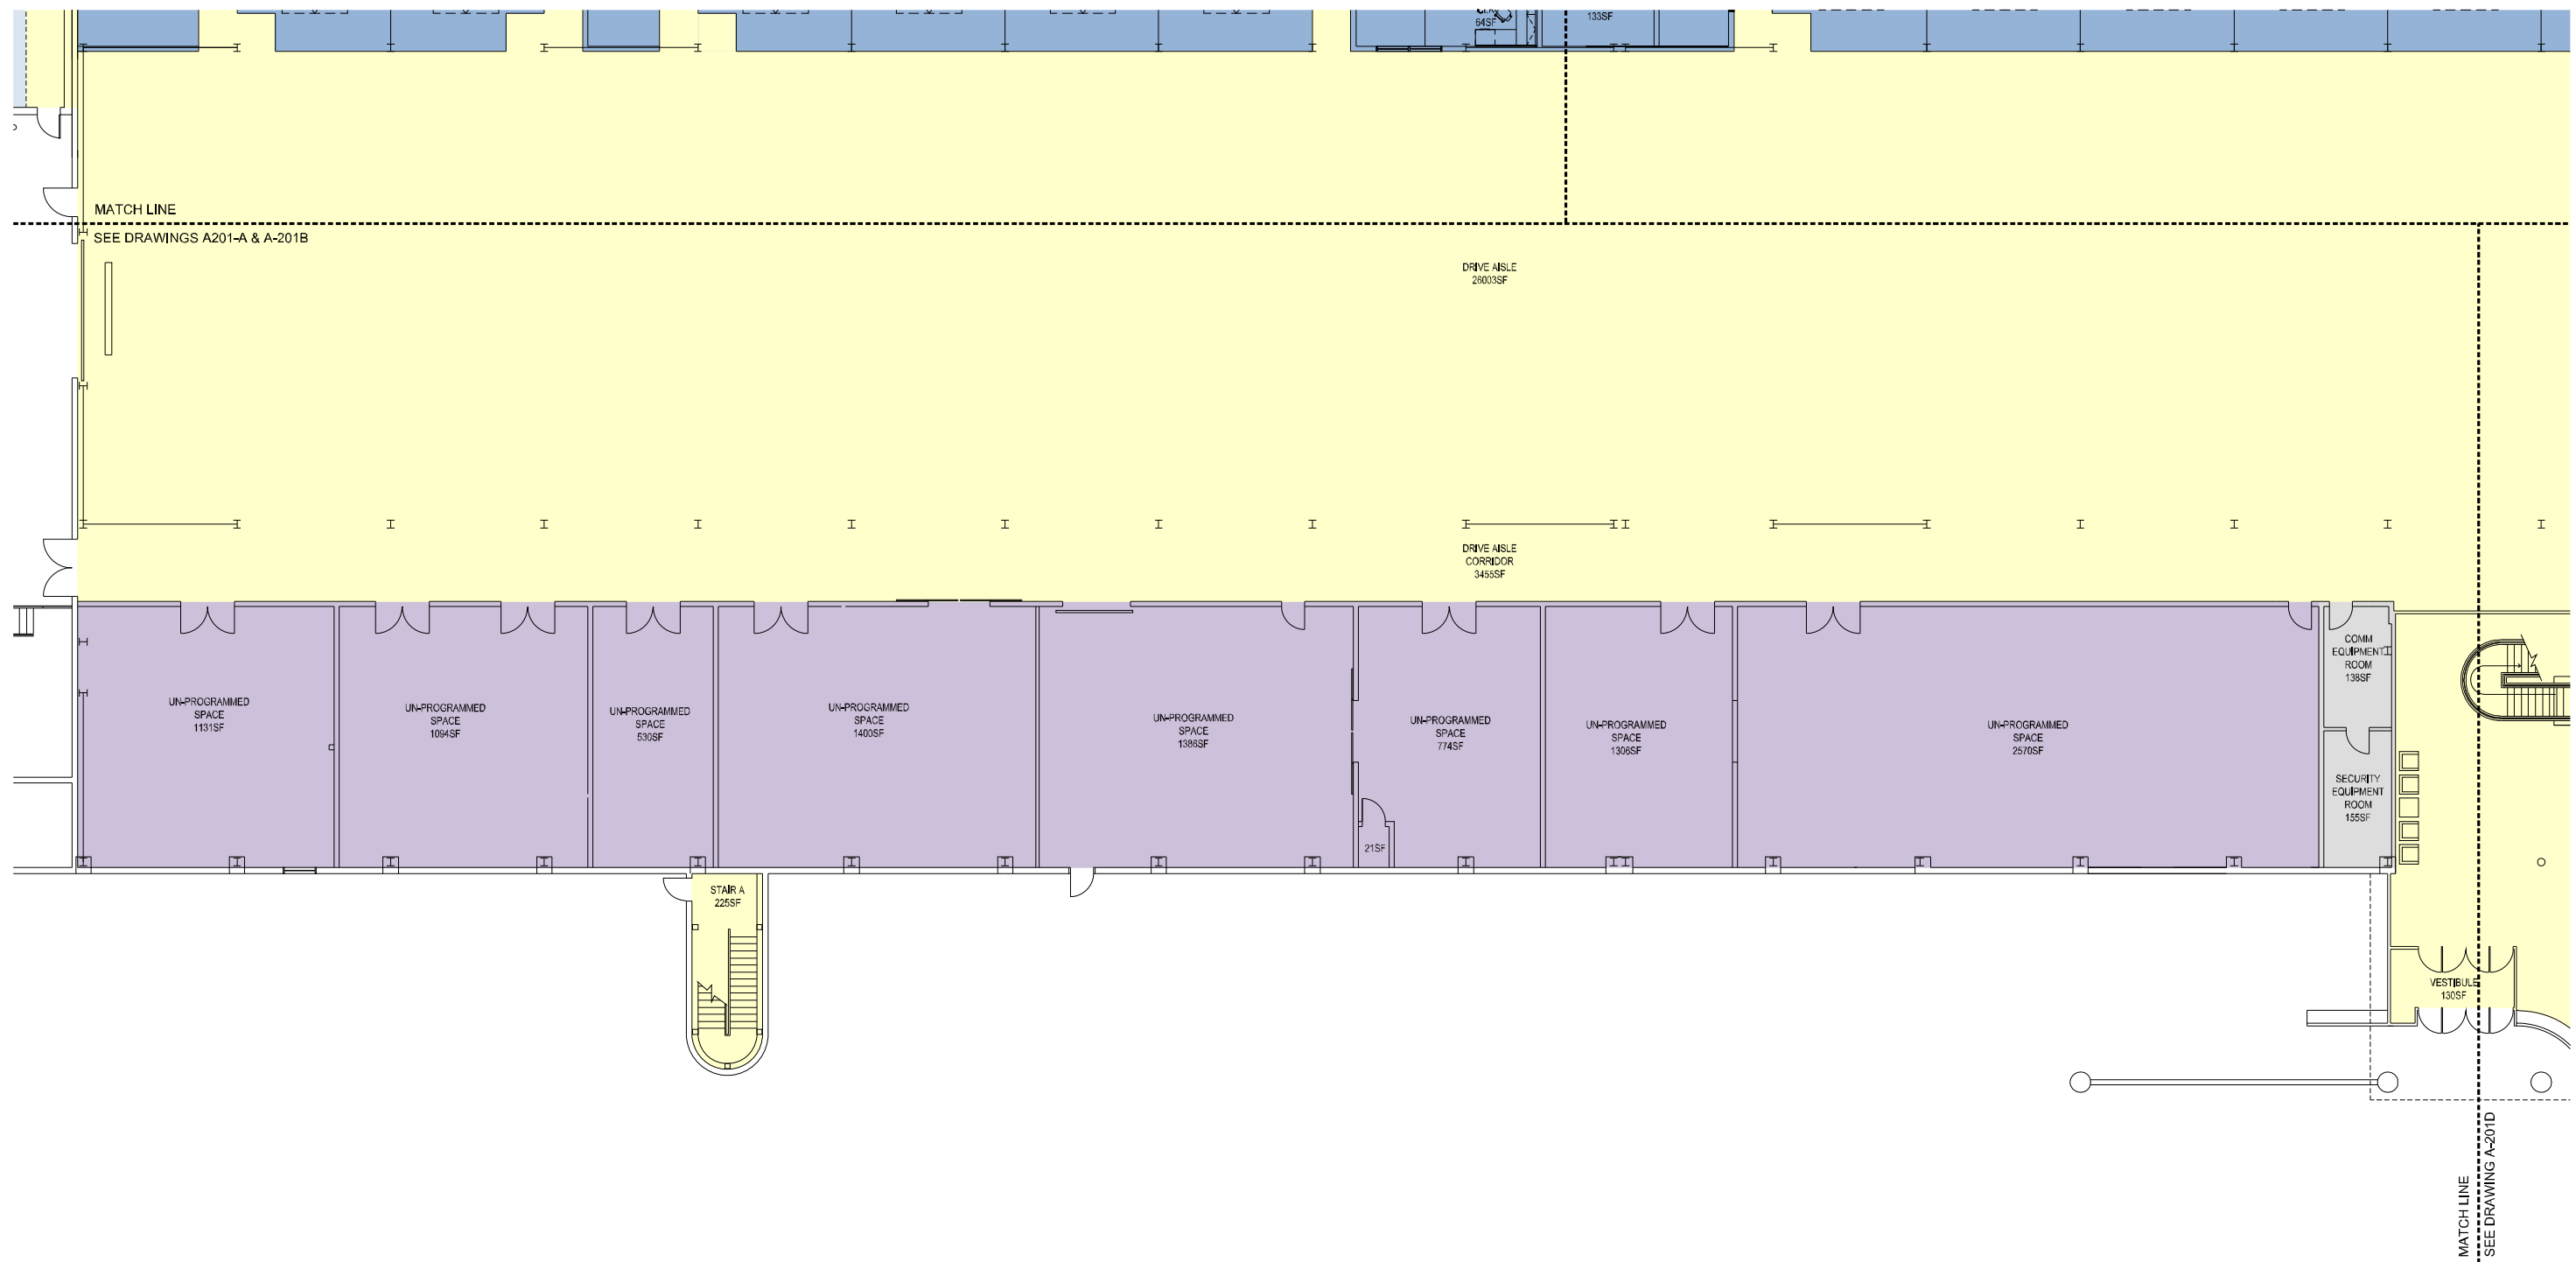


1 OPERATIONS / BUS MAINTENANCE BUILDING ENLARGED LEVEL 1 - PROPOSED PLAN - AREA C
 A-201C | A-201C SCALE: 3/32" = 1'-0"

LEGEND


- MAINTENANCE AREAS
- BODY REPAIR & PAINT
- OPERATIONS
- FUEL / WASH / SERVICE
- UNPROGRAMMED AREAS
- FACILITY SUPPORT
- CIRCULATION

KEY MAP

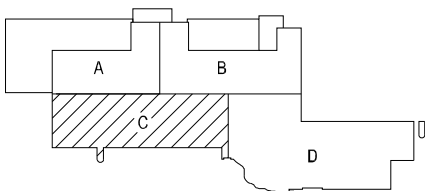

OPERATIONS / BUS MAINTENANCE BUILDING	
BUILDING LEVEL	GROSS AREA
LEVEL 1	140,051 SF
LEVEL 2	25,306 SF
TOTAL	154,567 SF

BODY REPAIR AND PAINT	
TOTAL	10,790 SF

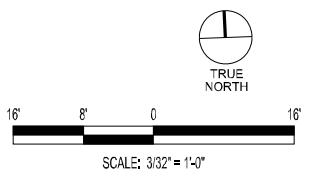

DESIGNED	MH SE	REFERENCE DRAWINGS		REVISIONS		
		NUMBER	DESCRIPTION	DATE	BY	DESCRIPTION
DRAWN	MH SE					
CHECKED	MC SE					
APPROVED	MC SE					



WASHINGTON METROPOLITAN AREA TRANSIT AUTHORITY


CLARK CLARK CONSTRUCTION GROUP, LLC
 7500 OLD GEORGETOWN
 BETHESDA, MD 20814

Baker BAKER AND ASSOCIATES
 3601 EISENHOWER AVENUE
 ALEXANDRIA, VA 22304



WMATA SOUTHERN REGION
 BUS MAINTENANCE CENTER
 UPPER MARLBORO, MARYLAND
ENLARGED PROPOSED PLAN - AREA C

SCALE AS NOTED	DRAWING NO. A-201C	SITE B
-------------------	------------------------------	--------

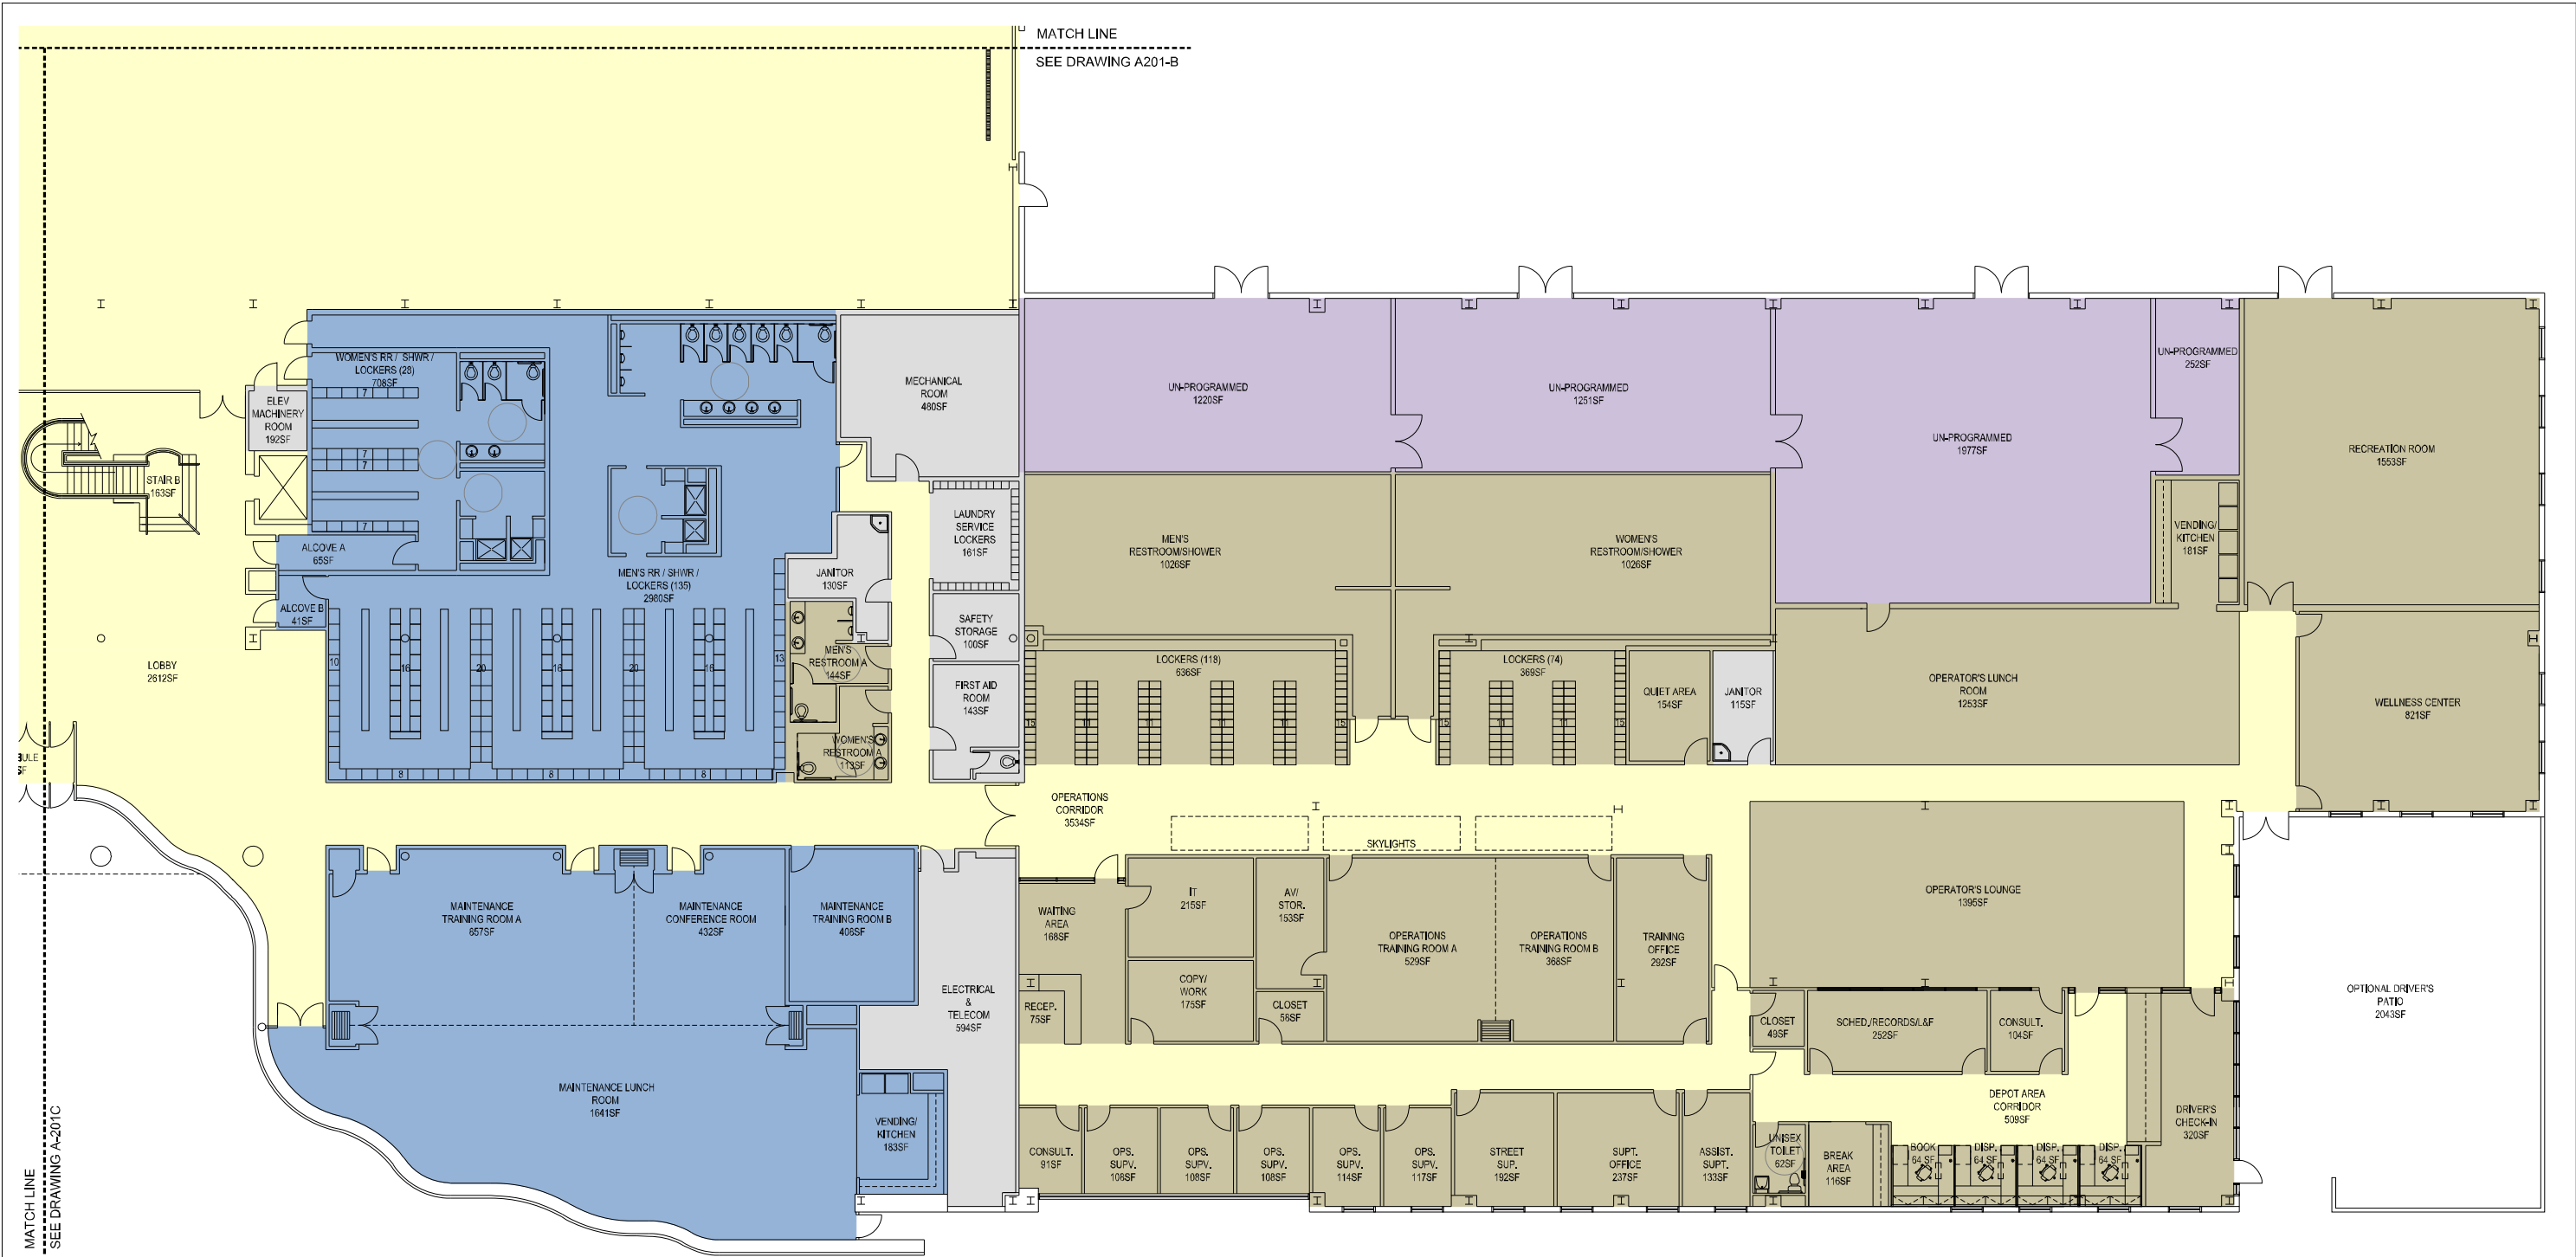

MATCH LINE
SEE DRAWING A201-B


MATCH LINE
SEE DRAWING A-201C

1 OPERATIONS / BUS MAINTENANCE BUILDING ENLARGED LEVEL 1 - PROPOSED PLAN - AREA D
A-201D | A-201D SCALE: 3/32" = 1'-0"

LEGEND


- MAINTENANCE AREAS
- BODY REPAIR & PAINT
- OPERATIONS
- FUEL / WASH / SERVICE
- UNPROGRAMMED AREAS
- FACILITY SUPPORT
- CIRCULATION

KEY MAP

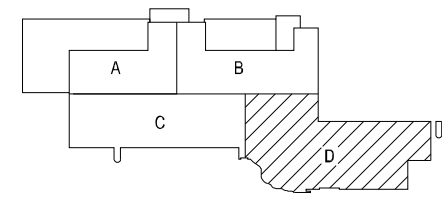

OPERATIONS / BUS MAINTENANCE BUILDING	
BUILDING LEVEL	GROSS AREA
LEVEL 1	140,051 SF
LEVEL 2	25,306 SF
TOTAL	154,567 SF

BODY REPAIR AND PAINT	
TOTAL	10,790 SF

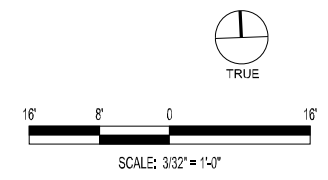

DESIGNED	MH SE	REFERENCE DRAWINGS		REVISIONS		
		NUMBER	DESCRIPTION	DATE	BY	DESCRIPTION
DRAWN	MH SE					
CHECKED	MC SE					
APPROVED	MC SE					



WASHINGTON METROPOLITAN AREA TRANSIT AUTHORITY


CLARK CLARK CONSTRUCTION GROUP, LLC
7500 OLD GEORGETOWN
BETHESDA, MD 20814

Baker BAKER AND ASSOCIATES
3601 EISENHOWER AVENUE
ALEXANDRIA, VA 22304



**WMATA SOUTHERN REGION
BUS MAINTENANCE CENTER
UPPER MARLBORO, MARYLAND
ENLARGED PROPOSED PLAN - AREA D**

SCALE AS NOTED	DRAWING NO. A-201D	SITE B
-------------------	------------------------------	--------

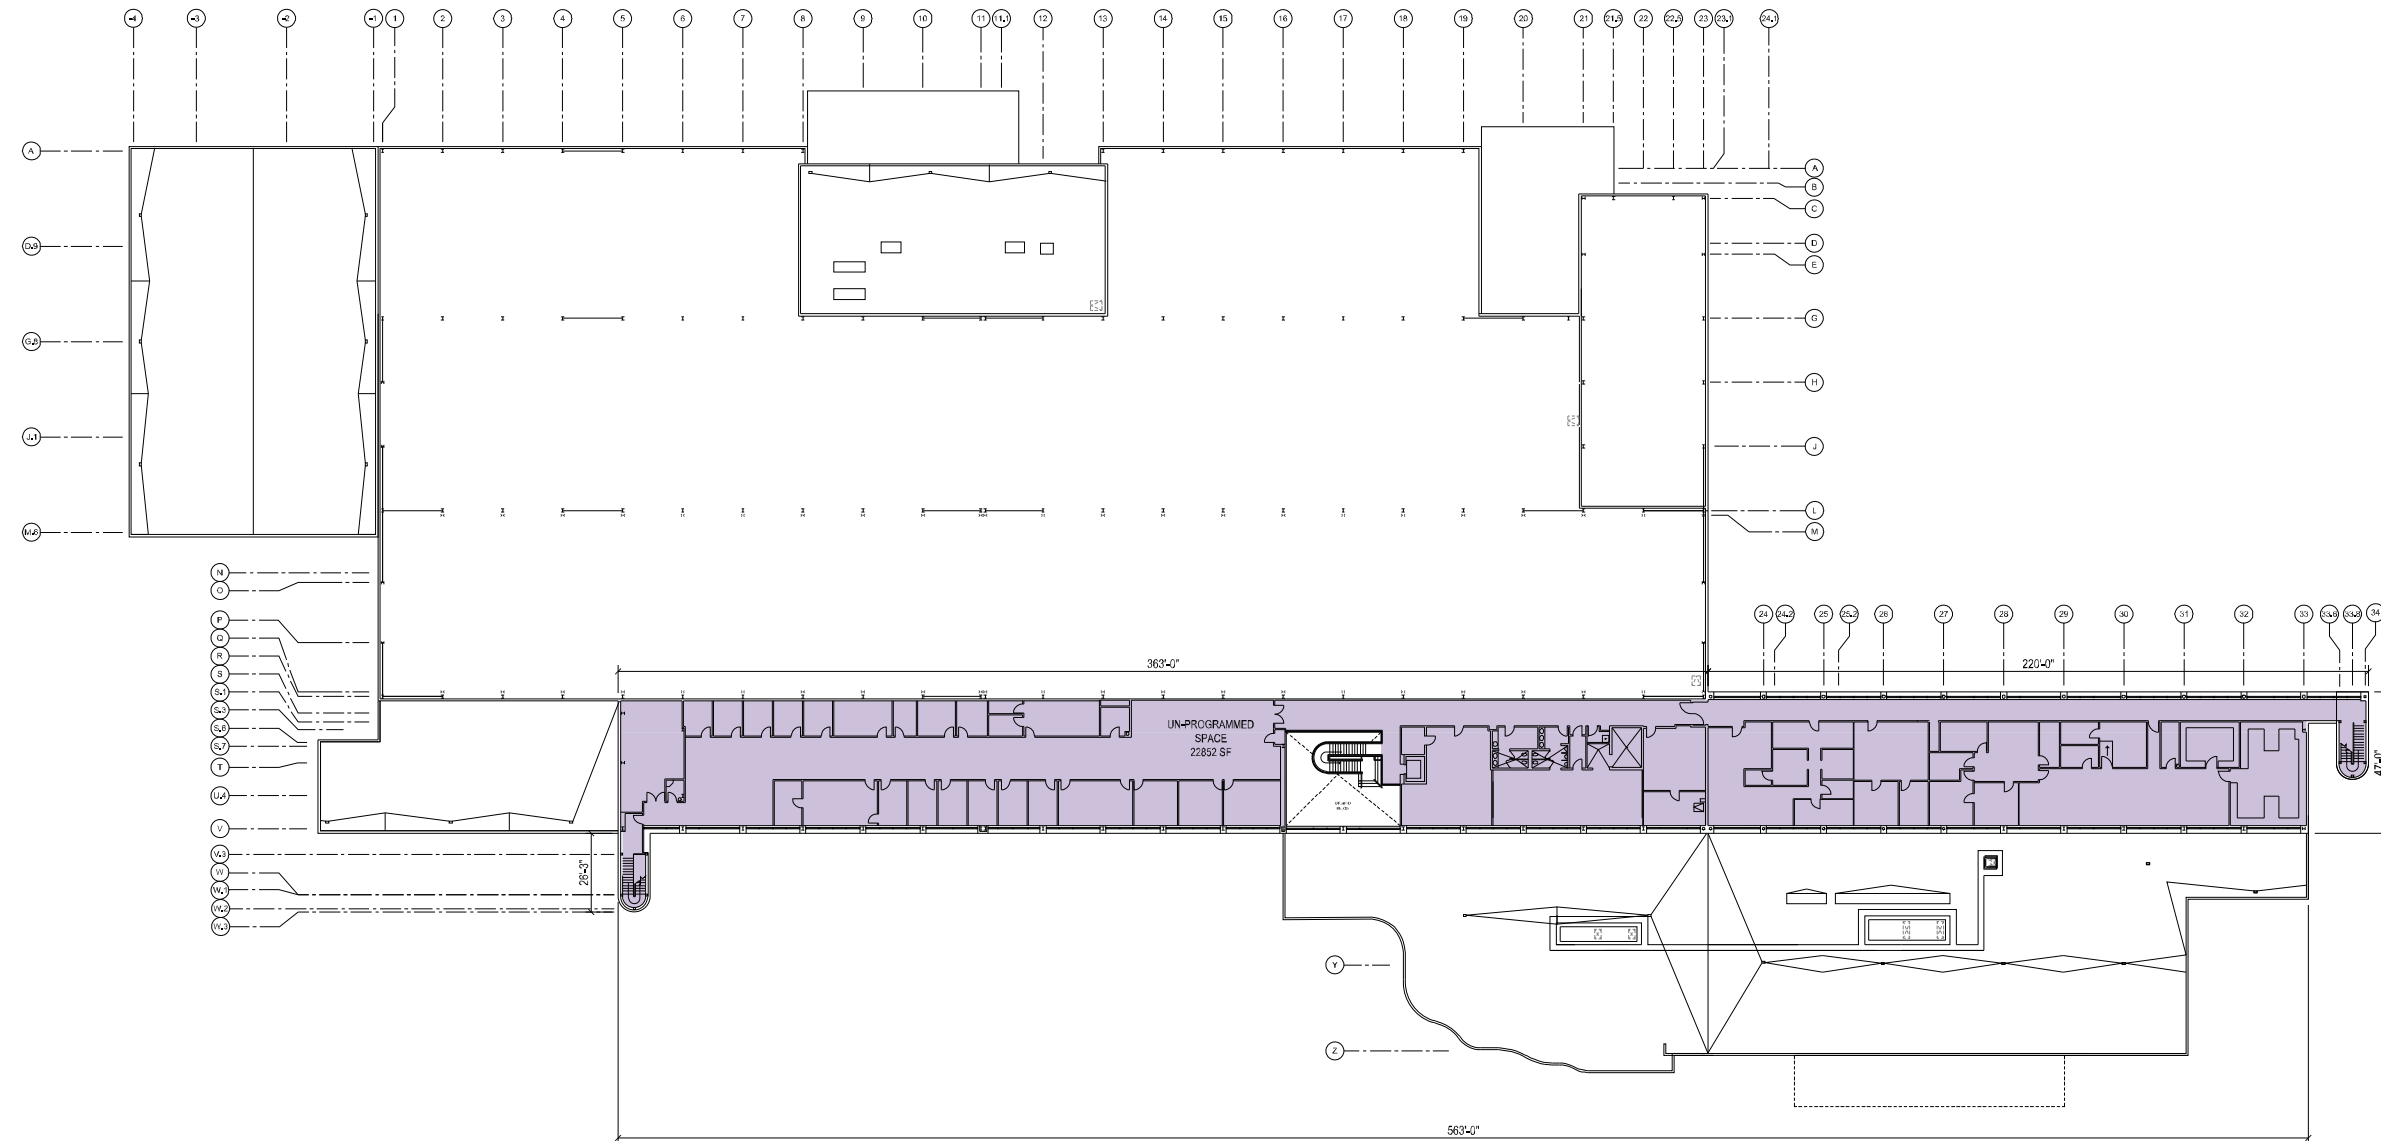


1 OPERATIONS / BUS MAINTENANCE BUILDING OVERALL LEVEL 2 - PROPOSED PLAN
 A-202 A-202 SCALE: NTS

LEGEND

- MAINTENANCE AREAS
- BODY REPAIR & PAINT
- OPERATIONS
- FUEL / WASH / SERVICE
- UNPROGRAMMED AREAS
- FACILITY SUPPORT
- CIRCULATION

KEY MAP

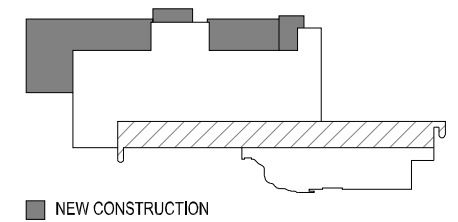

OPERATIONS / BUS MAINTENANCE BUILDING	
BUILDING LEVEL	GROSS AREA
LEVEL 1	140,051 SF
LEVEL 2	25,306 SF
TOTAL	154,567 SF

BODY REPAIR AND PAINT	
TOTAL	10,790 SF



	DESIGNED	DRAWN	CHECKED	APPROVED	REFERENCE DRAWINGS			REVISIONS		
					NUMBER	DESCRIPTION	DATE	BY	DESCRIPTION	
	MH SE	MH SE	MC SE	MC SE						



WASHINGTON METROPOLITAN AREA TRANSIT AUTHORITY

CLARK CLARK CONSTRUCTION GROUP, LLC
 7500 OLD GEORGETOWN
 BETHESDA, MD 20814

Baker BAKER AND ASSOCIATES
 3601 EISENHOWER AVENUE
 ALEXANDRIA, VA 22304




**WMATA SOUTHERN REGION
 BUS MAINTENANCE CENTER
 UPPER MARLBORO, MARYLAND
 OVERALL PROPOSED PLAN - LEVEL 2**

SCALE: AS NOTED

DRAWING NO.: **A-202**

SITE B

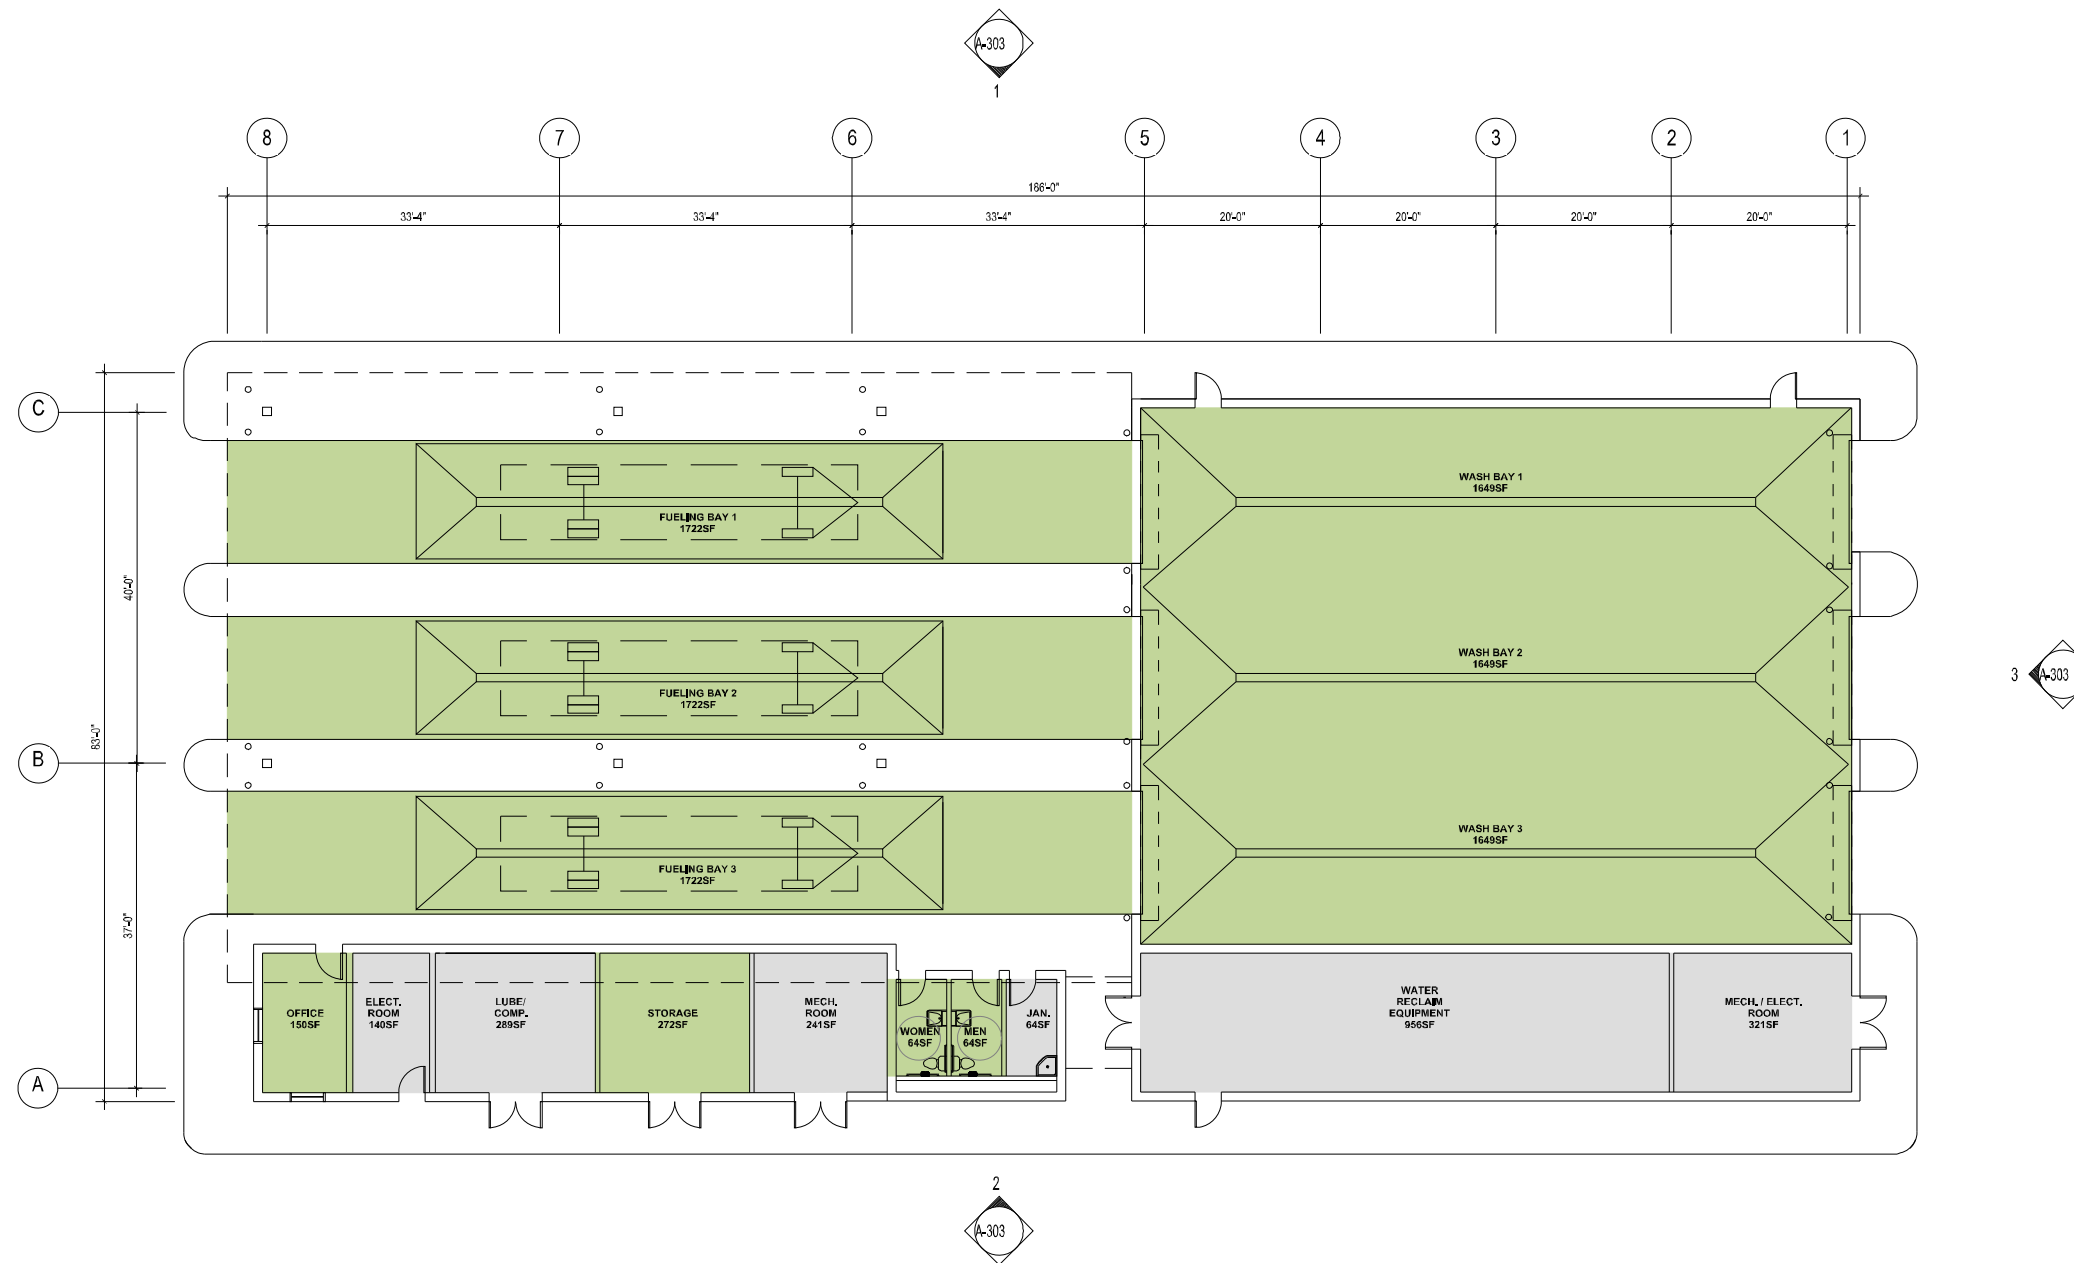


1 FUEL / WASH / SERVICE BUILDING FLOOR PLAN - PROPOSED PLAN
 A-204 A-204 SCALE: 3/32"=1'-0"

- LEGEND**
- MAINTENANCE AREAS
 - BODY REPAIR & PAINT
 - OPERATIONS
 - FUEL / WASH / SERVICE
 - UNPROGRAMMED AREAS
 - FACILITY SUPPORT
 - CIRCULATION

GROSS AREA SUMMARY

FUEL / WASH / SERVICE BUILDING	GROSS AREA
BUILDING LEVEL	
TOTAL	11,744 SF

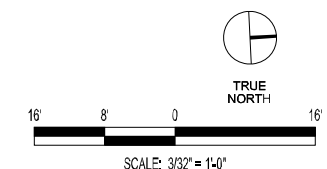

	DESIGNED	DRAWN	CHECKED	APPROVED	REFERENCE DRAWINGS			REVISIONS		
					NUMBER	DESCRIPTION	DATE	BY	DESCRIPTION	
	MH SE									
	MH SE									
	MC SE									
	MC SE									



WASHINGTON METROPOLITAN AREA TRANSIT AUTHORITY

CLARK CLARK CONSTRUCTION GROUP, LLC
 7500 OLD GEORGETOWN
 BETHESDA, MD 20814

Baker BAKER AND ASSOCIATES
 3601 EISENHOWER AVENUE
 ALEXANDRIA, VA 22304




**WMATA SOUTHERN REGION
 BUS MAINTENANCE CENTER
 UPPER MARLBORO, MARYLAND**

PROPOSED FLOOR PLAN - FUEL/WASH/SERVICE


SCALE: AS NOTED

DRAWING NO. **A-204**


SITE B

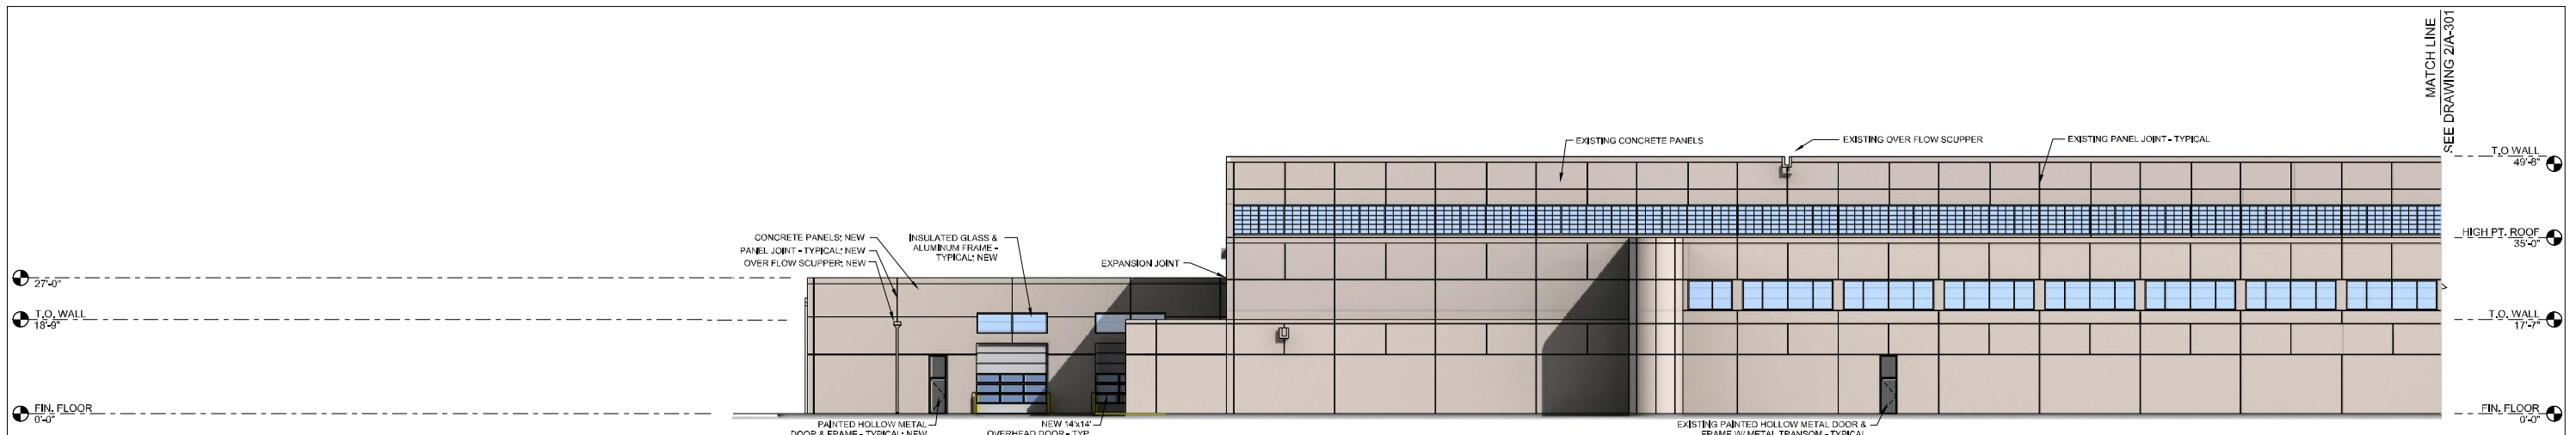


1 OPERATIONS/ BUS MAINTENANCE BUILDING - PARTIAL SOUTH ELEVATION
A-201 | A-301 SCALE: 1/16"=1'-0"

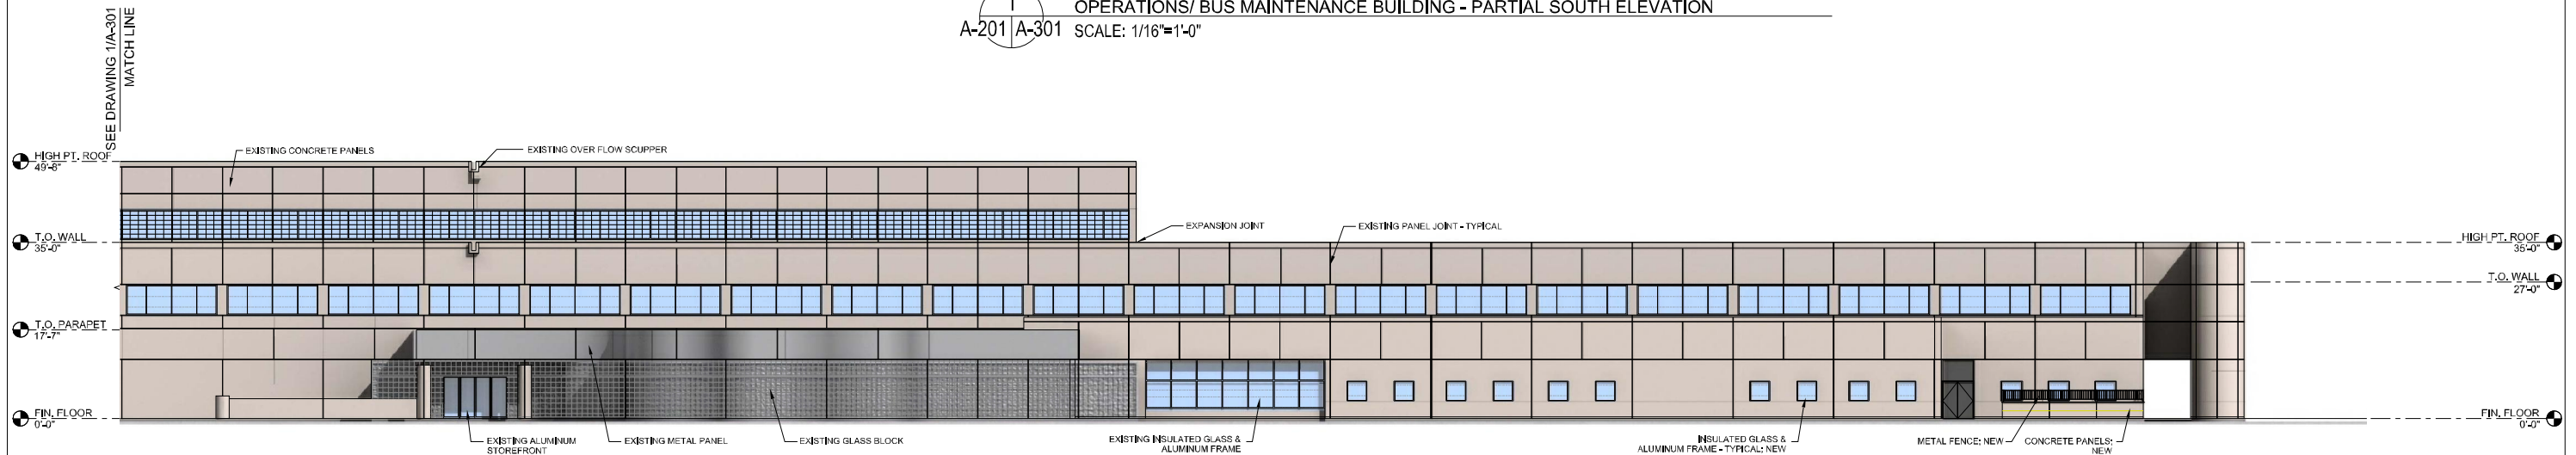

2 OPERATIONS/ BUS MAINTENANCE BUILDING - PARTIAL SOUTH ELEVATION
A-201 | A-301 SCALE: 1/16"=1'-0"

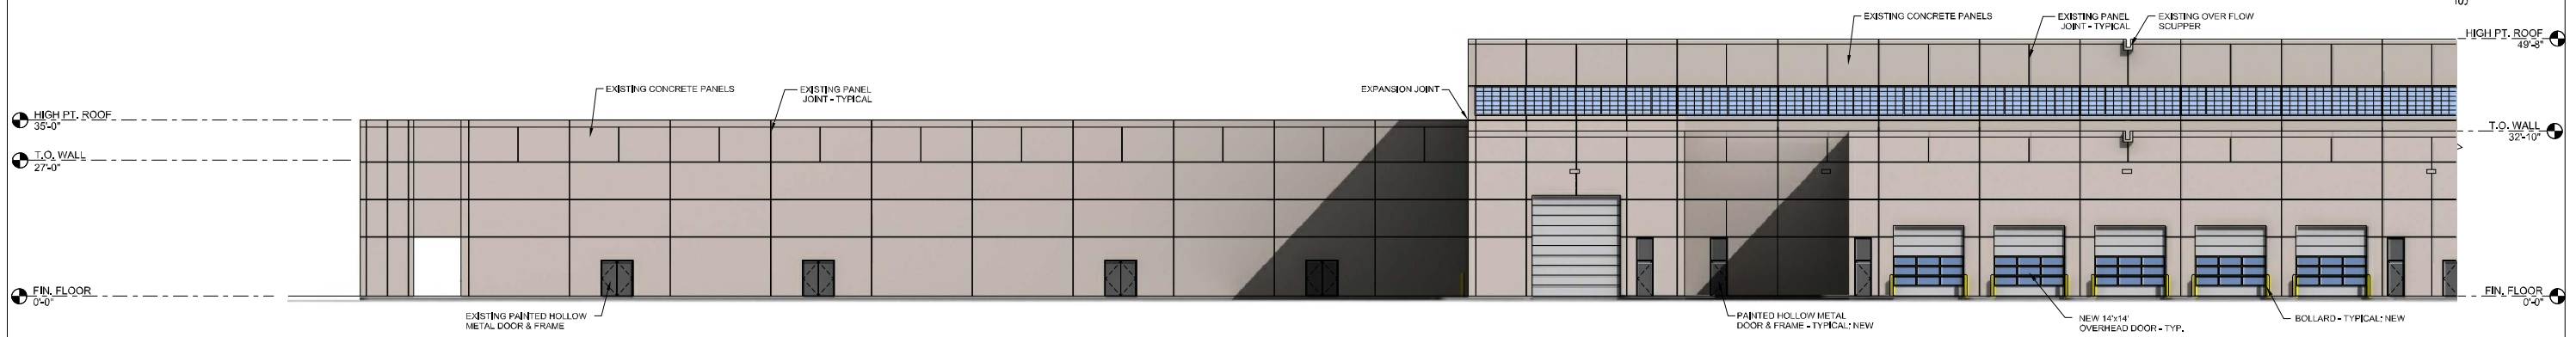

3 OPERATIONS/ BUS MAINTENANCE BUILDING - PARTIAL NORTH ELEVATION
A-201 | A-301 SCALE: 1/16"=1'-0"

 

DESIGNED	DRAWN	CHECKED	APPROVED	REFERENCE DRAWINGS				REVISIONS	
				NUMBER	DESCRIPTION	DATE	BY	DESCRIPTION	
MH SE	MH SE	MC SE	MC SE						



WASHINGTON METROPOLITAN AREA TRANSIT AUTHORITY

CLARK CLARK CONSTRUCTION GROUP, LLC
7500 OLD GEORGETOWN
BETHESDA, MD 20814

Baker BAKER AND ASSOCIATES
3601 EISENHOWER AVENUE
ALEXANDRIA, VA 22304






WMATA SOUTHERN REGION
BUS MAINTENANCE CENTER
UPPER MARLBORO, MARYLAND
ELEVATIONS

SCALE AS NOTED


DRAWING NO. **A-301**

SITE B

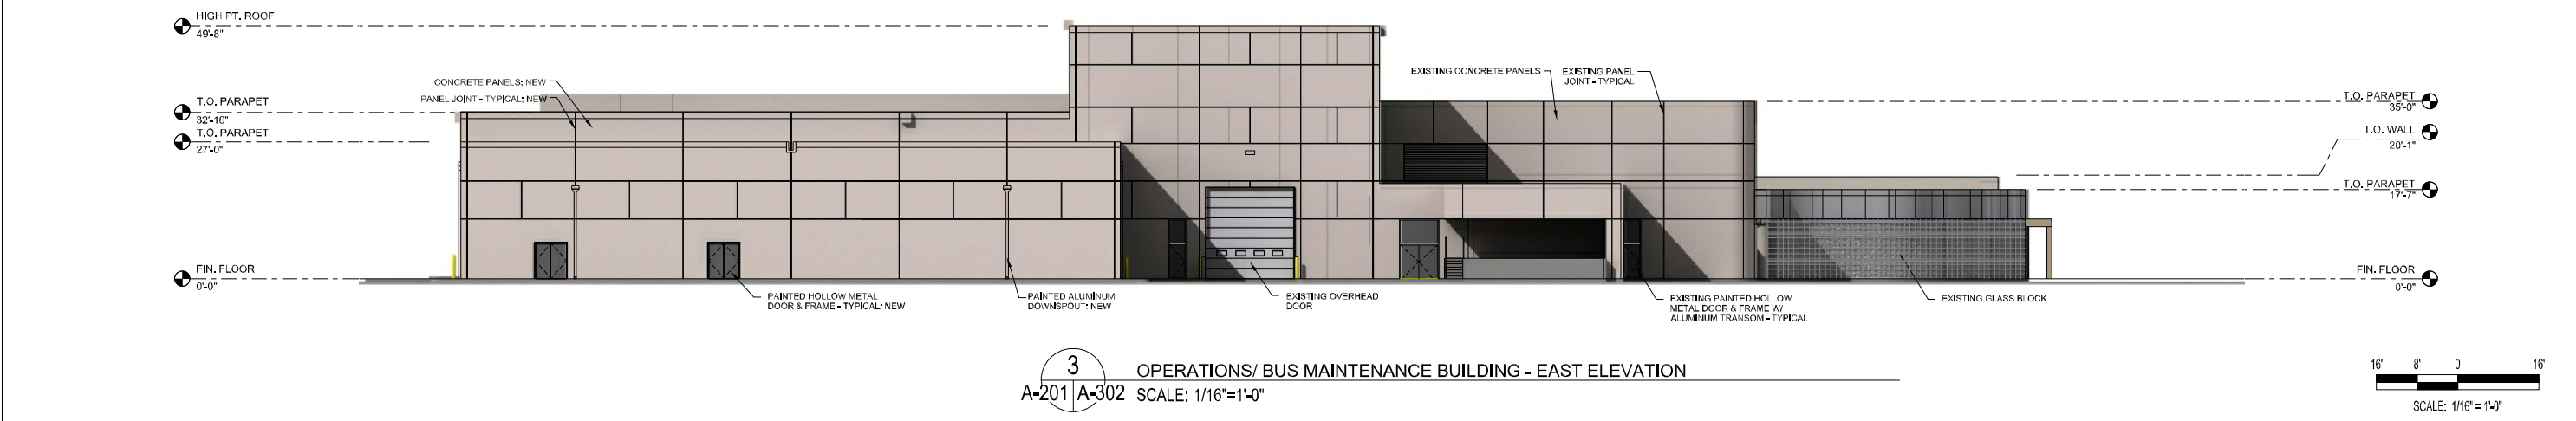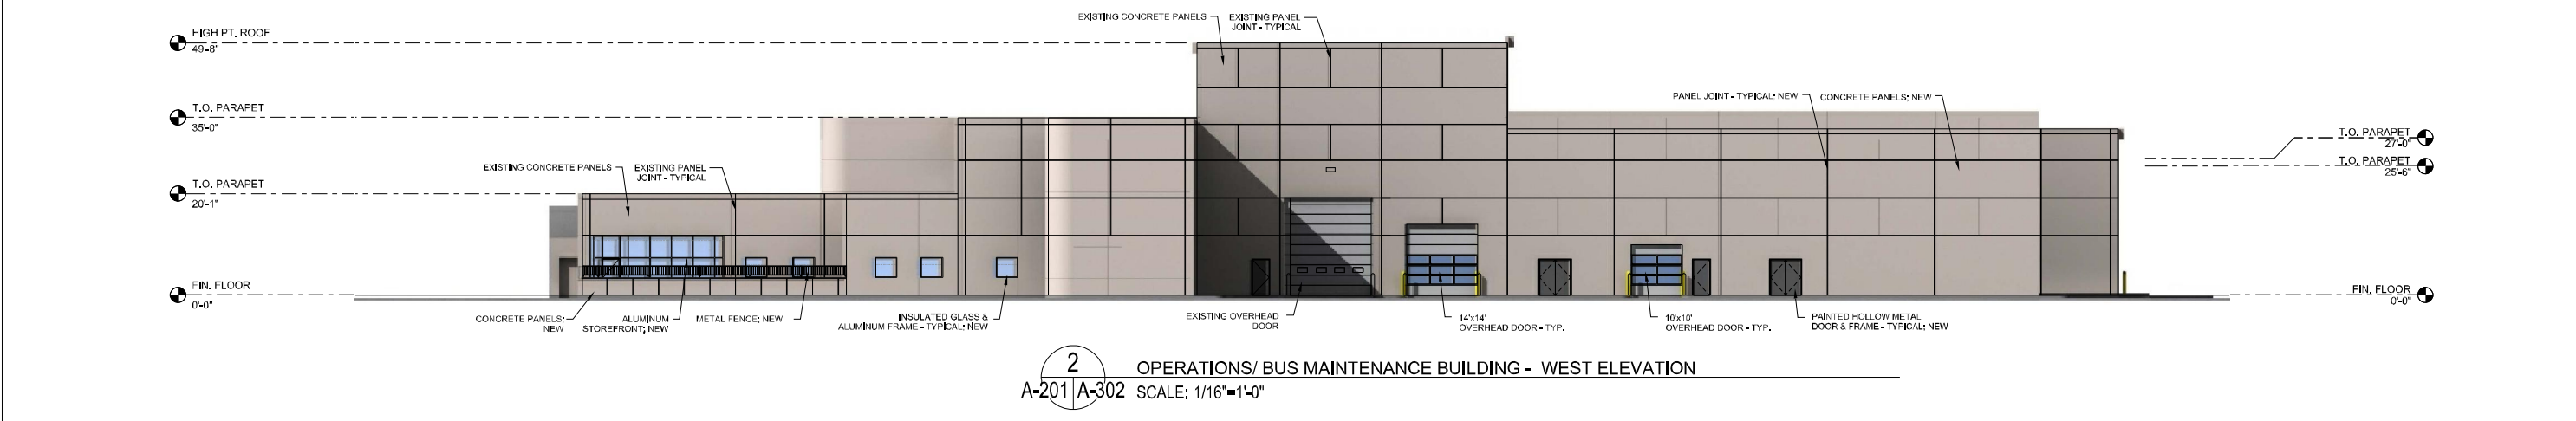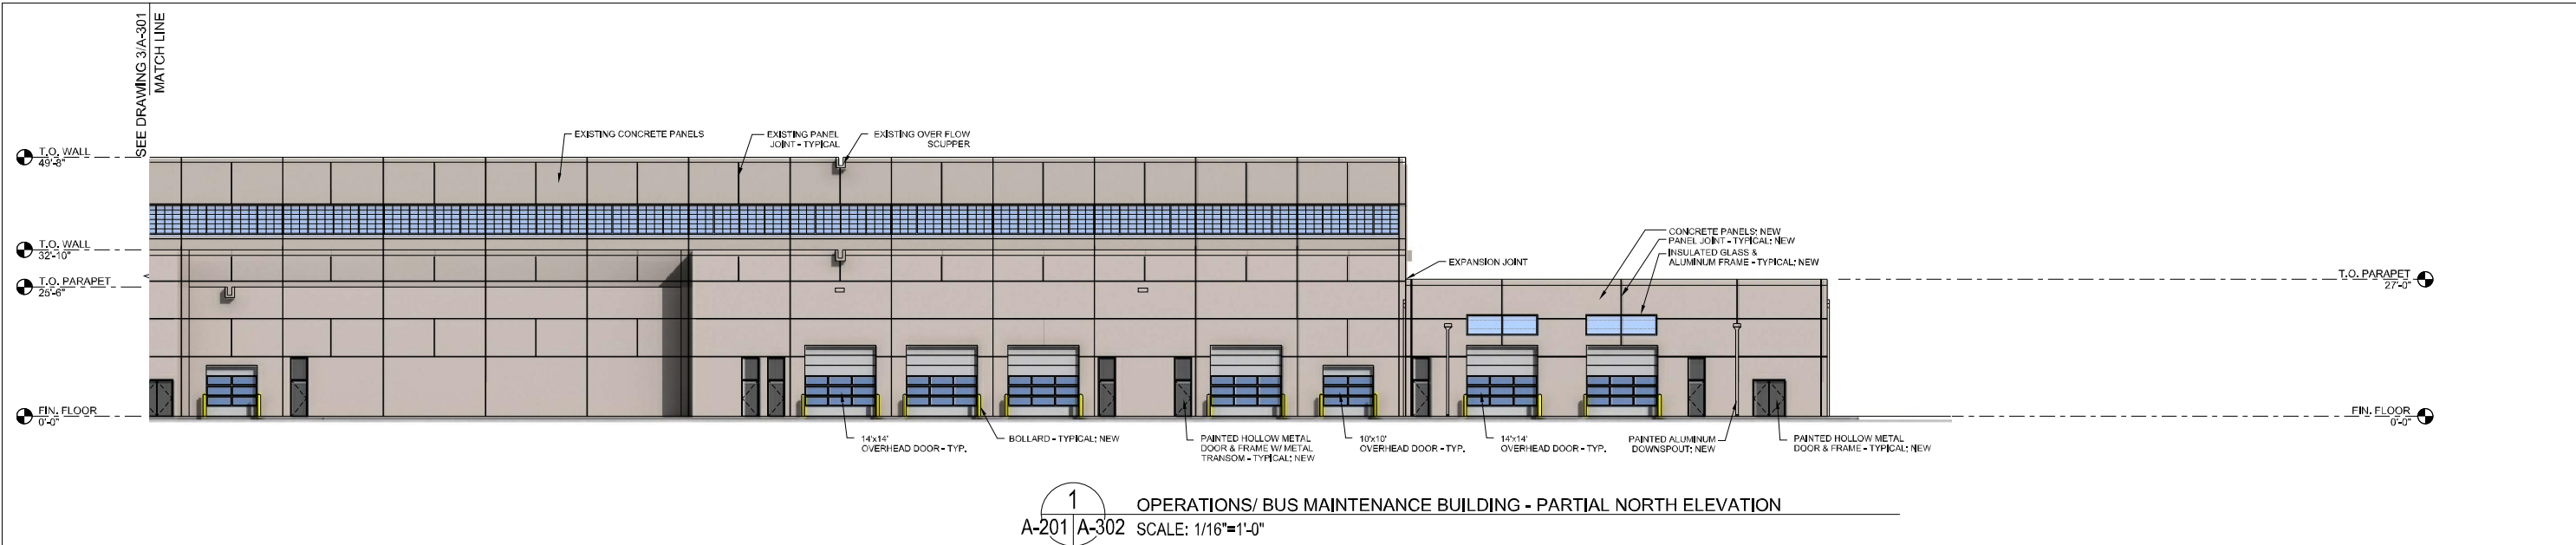


DESIGNED	DRAWN	CHECKED	APPROVED	REFERENCE DRAWINGS				REVISIONS			
				NUMBER	DESCRIPTION	DATE	BY	DESCRIPTION	DESCRIPTION		
MH SE	MH SE	MC SE	MC SE								


WASHINGTON METROPOLITAN AREA TRANSIT AUTHORITY



CLARK CONSTRUCTION GROUP, LLC
7500 OLD GEORGETOWN
BETHESDA, MD 20814




BAKER AND ASSOCIATES
3601 EISENHOWER AVENUE
ALEXANDRIA, VA 22304




Westphalia Bus Transit Partners, LLC
Equinox Real Estate Services | Clark Construction | Cambridge Place | Westphalia

**WMATA SOUTHERN REGION
BUS MAINTENANCE CENTER
UPPER MARLBORO, MARYLAND
ELEVATIONS**


SCALE AS NOTED	DRAWING NO. A-302	SITE B
-------------------	-----------------------------	--------

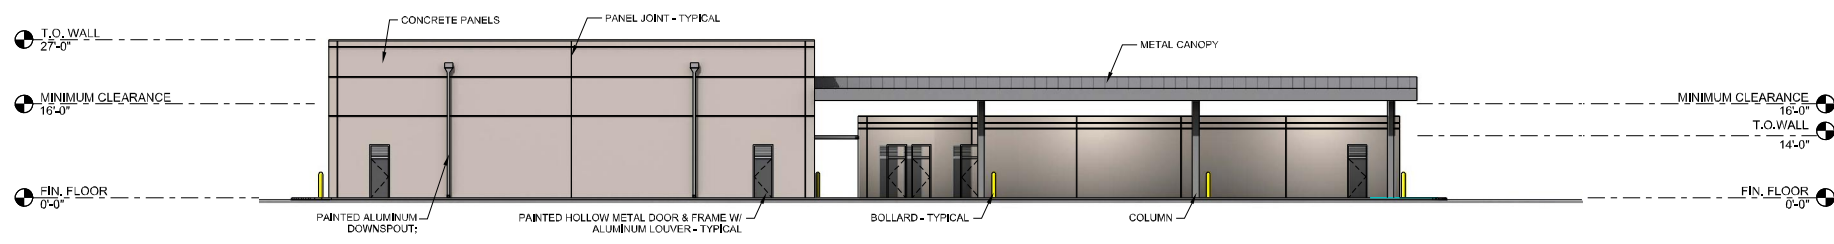


1 FUEL/WASH/SERVICE BUILDING - SOUTH ELEVATION
A-102 | A-303 SCALE: 1/16"=1'-0"

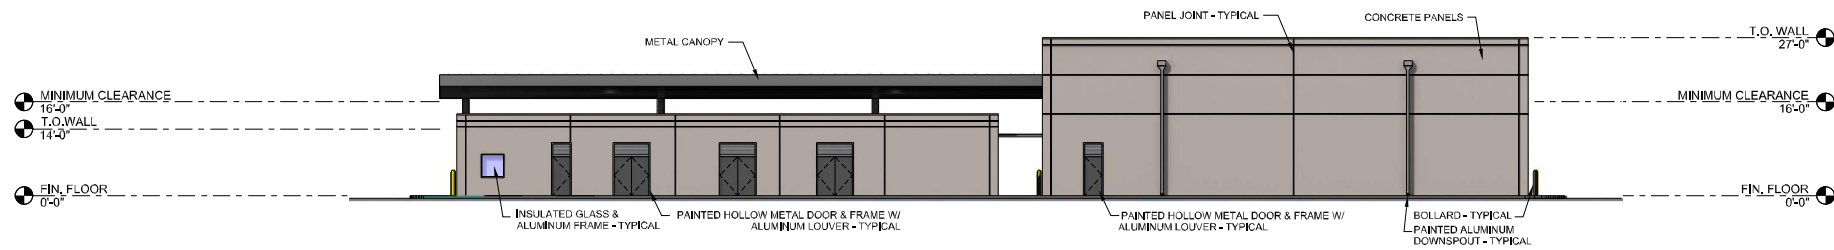

2 FUEL/WASH/SERVICE BUILDING - NORTH ELEVATION
A-102 | A-303 SCALE: 1/16"=1'-0"

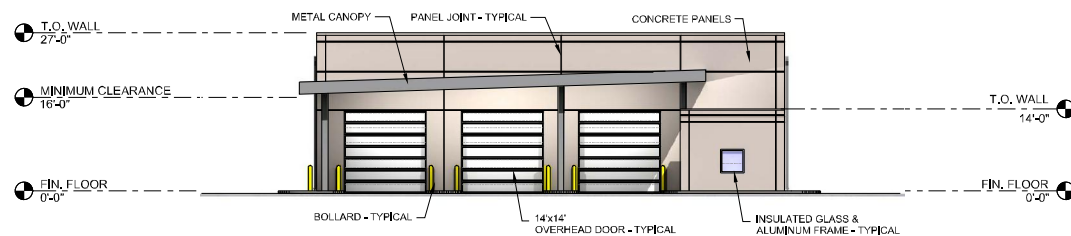

3 FUEL/WASH/SERVICE BUILDING - EAST ELEVATION
A-102 | A-303 SCALE: 1/16"=1'-0"

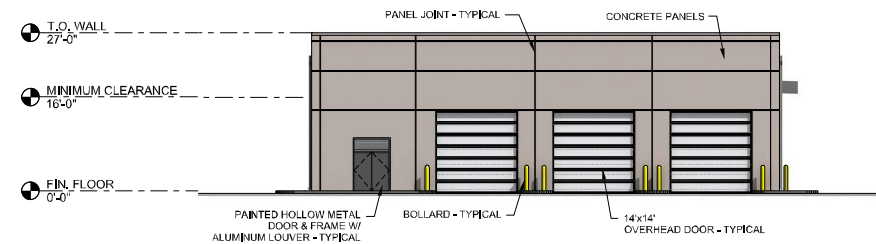

4 FUEL/WASH/SERVICE BUILDING - WEST ELEVATION
A-102 | A-303 SCALE: 1/16"=1'-0"



	DESIGNED	DRAWN	CHECKED	APPROVED	REFERENCE DRAWINGS			REVISIONS		
					NUMBER	DESCRIPTION	DATE	BY	DESCRIPTION	
	MH SE	MH SE	MC SE	MC SE						



WASHINGTON METROPOLITAN AREA TRANSIT AUTHORITY



CLARK CONSTRUCTION GROUP, LLC
7500 OLD GEORGETOWN
BETHESDA, MD 20814



BAKER AND ASSOCIATES
3601 EISENHOWER AVENUE
ALEXANDRIA, VA 22304



WMATA SOUTHERN REGION
BUS MAINTENANCE CENTER
UPPER MARLBORO, MARYLAND
ELEVATIONS

SCALE	DRAWING NO.	SITE
AS NOTED	A-303	B



DESIGNED	MH SE
DRAWN	MH SE
CHECKED	MC SE
APPROVED	MC SE

REFERENCE DRAWINGS	
NUMBER	DESCRIPTION

REVISIONS		
DATE	BY	DESCRIPTION



WASHINGTON METROPOLITAN AREA TRANSIT AUTHORITY

CLARK CLARK CONSTRUCTION GROUP, LLC
7500 OLD GEORGETOWN
BETHESDA, MD 20814

Baker BAKER AND ASSOCIATES
3601 EISENHOWER AVENUE
ALEXANDRIA, VA 22304

Westphalia Bus Transit Partners, LLC
Edgemoor Real Estate Services/Clark Construction/Cambridge Place at Westphalia

**WMATA SOUTHERN REGION
BUS MAINTENANCE CENTER
UPPER MARLBORO, MARYLAND
RENDERINGS**

SCALE: AS NOTED

DRAWING NO.: **A-902**

SITE B



DESIGNED	MH SE
DRAWN	MH SE
CHECKED	MC SE
APPROVED	MC SE

REFERENCE DRAWINGS	
NUMBER	DESCRIPTION

REVISIONS		
DATE	BY	DESCRIPTION



WASHINGTON METROPOLITAN AREA TRANSIT AUTHORITY



CLARK CONSTRUCTION GROUP, LLC
7500 OLD GEORGETOWN
BETHESDA, MD 20814



BAKER AND ASSOCIATES
3601 EISENHOWER AVENUE
ALEXANDRIA, VA 22304







WMATA SOUTHERN REGION
BUS MAINTENANCE CENTER
UPPER MARLBORO, MARYLAND
RENDERINGS

SCALE
AS NOTED

DRAWING NO.
A-903

SITE B



DESIGNED	MH SE	REFERENCE DRAWINGS		REVISIONS			 <p>WASHINGTON METROPOLITAN AREA TRANSIT AUTHORITY</p>  <p>CLARK CONSTRUCTION GROUP, LLC 7500 OLD GEORGETOWN BETHESDA, MD 20814</p>  <p>BAKER AND ASSOCIATES 3601 EISENHOWER AVENUE ALEXANDRIA, VA 22304</p>  <p>Westphalia Bus Transit Partners, LLC <small>Edgemoor Real Estate Services/Clark Construction/Cambridge Place at Westphalia</small></p>	<p>WMATA SOUTHERN REGION BUS MAINTENANCE CENTER UPPER MARLBORO, MARYLAND</p> <p>RENDERINGS</p>		<p>SCALE</p> <p>AS NOTED</p>	<p>DRAWING NO.</p> <p>A-904</p>	<p>SITE B</p>
DRAWN	MH SE	NUMBER	DESCRIPTION	DATE	BY	DESCRIPTION						
CHECKED	MC SE											
APPROVED	MC SE											



DESIGNED	MH SE
DRAWN	MH SE
CHECKED	MC SE
APPROVED	MC SE

REFERENCE DRAWINGS	
NUMBER	DESCRIPTION

REVISIONS		
DATE	BY	DESCRIPTION



WASHINGTON METROPOLITAN AREA TRANSIT AUTHORITY



CLARK CONSTRUCTION GROUP, LLC
7500 OLD GEORGETOWN
BETHESDA, MD 20814



BAKER AND ASSOCIATES
3601 EISENHOWER AVENUE
ALEXANDRIA, VA 22304



WMATA SOUTHERN REGION BUS MAINTENANCE CENTER UPPER MARLBORO, MARYLAND RENDERINGS		
SCALE	DRAWING NO.	SITE
AS NOTED	A-905	SITE B