




A EAST ELEVATION - PHASE 1
1" = 20'-0"

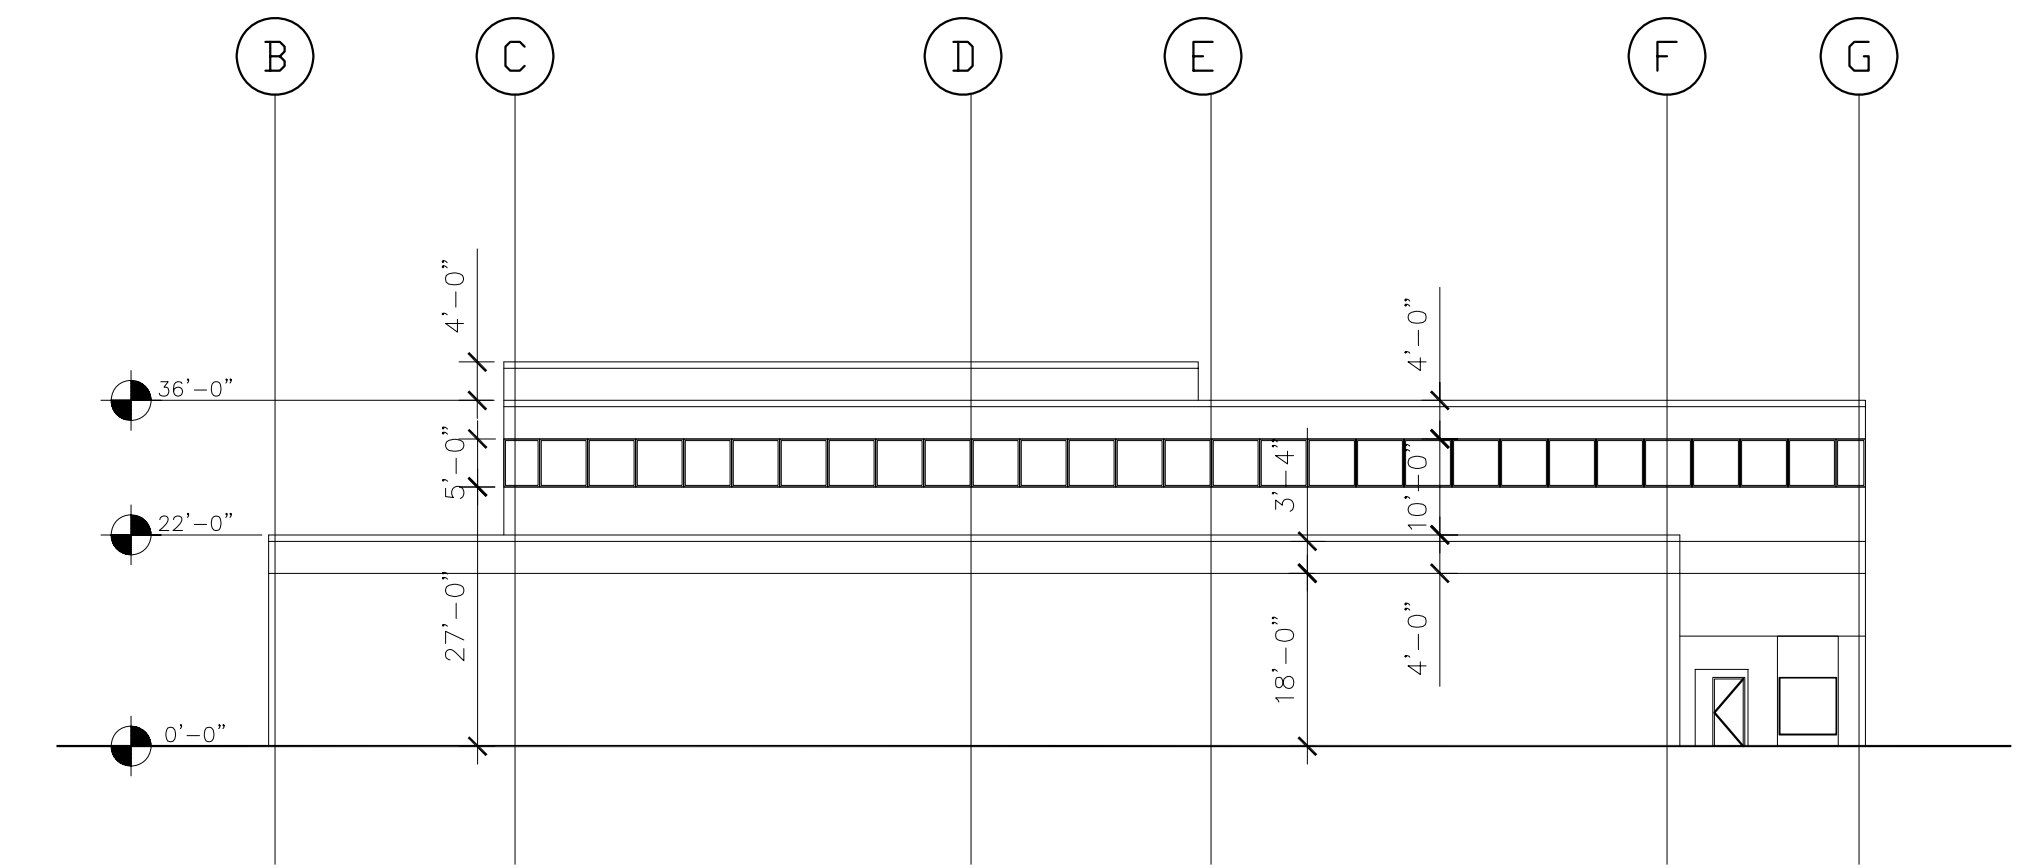


B SOUTH ELEVATION - PHASE 1
1" = 20'-0"

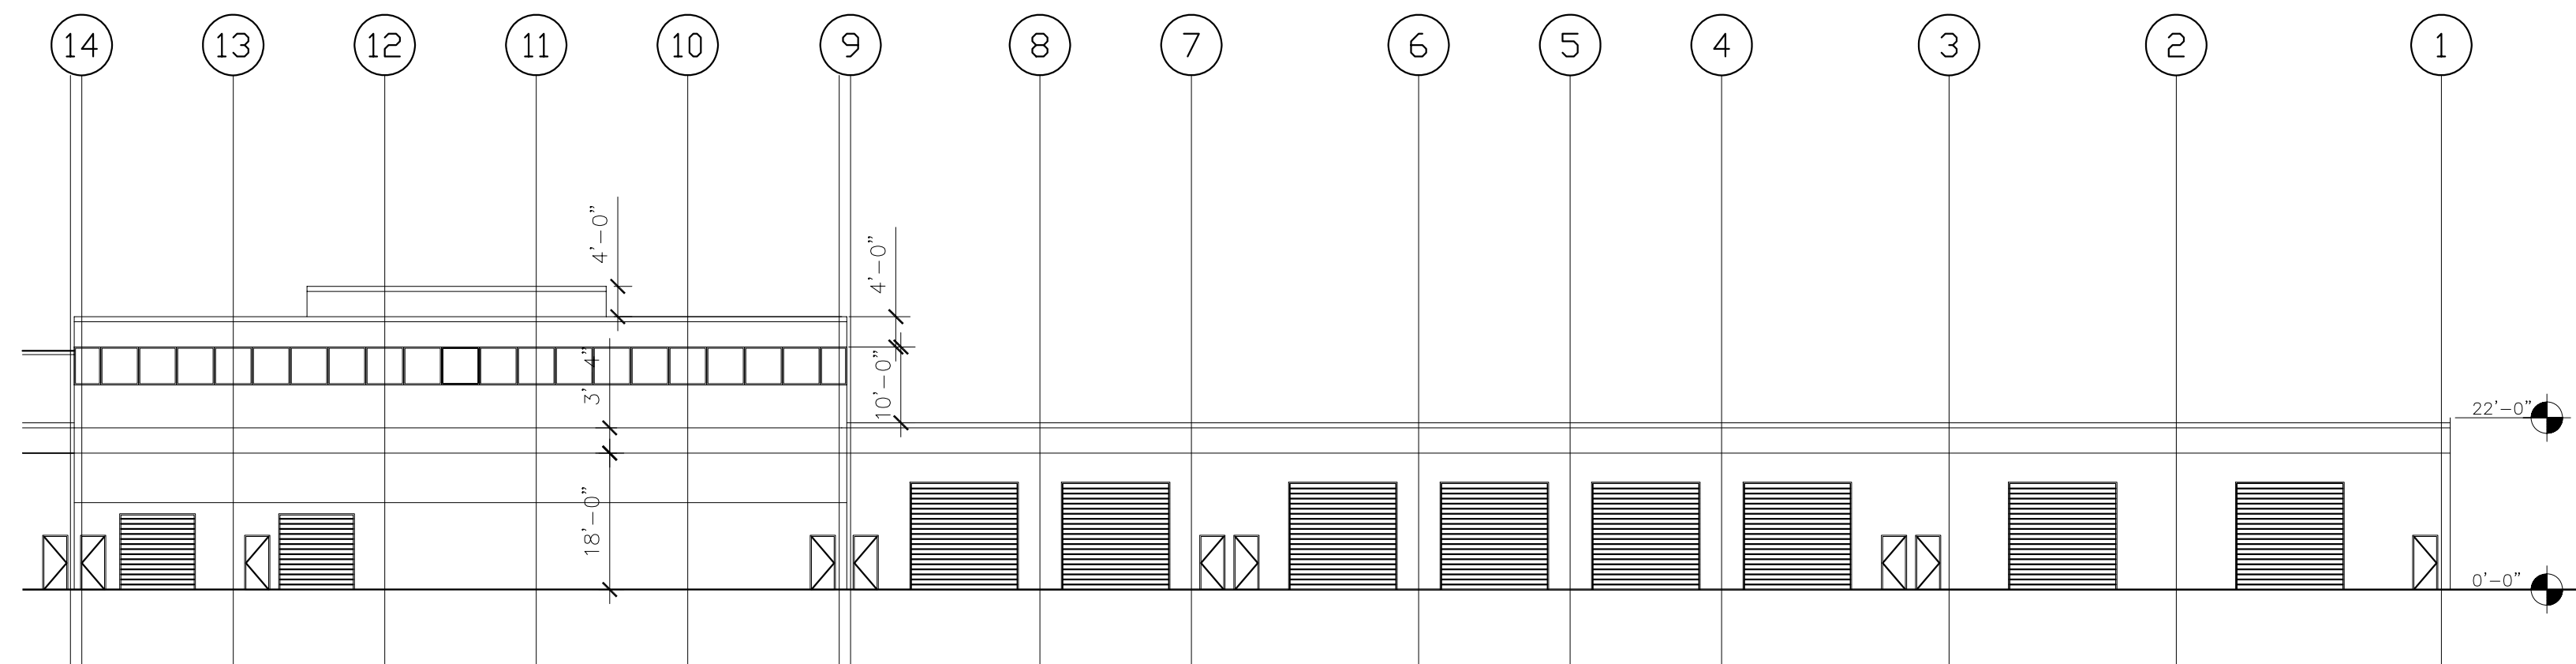

C WEST ELEVATION - PHASE 1
1" = 20'-0"

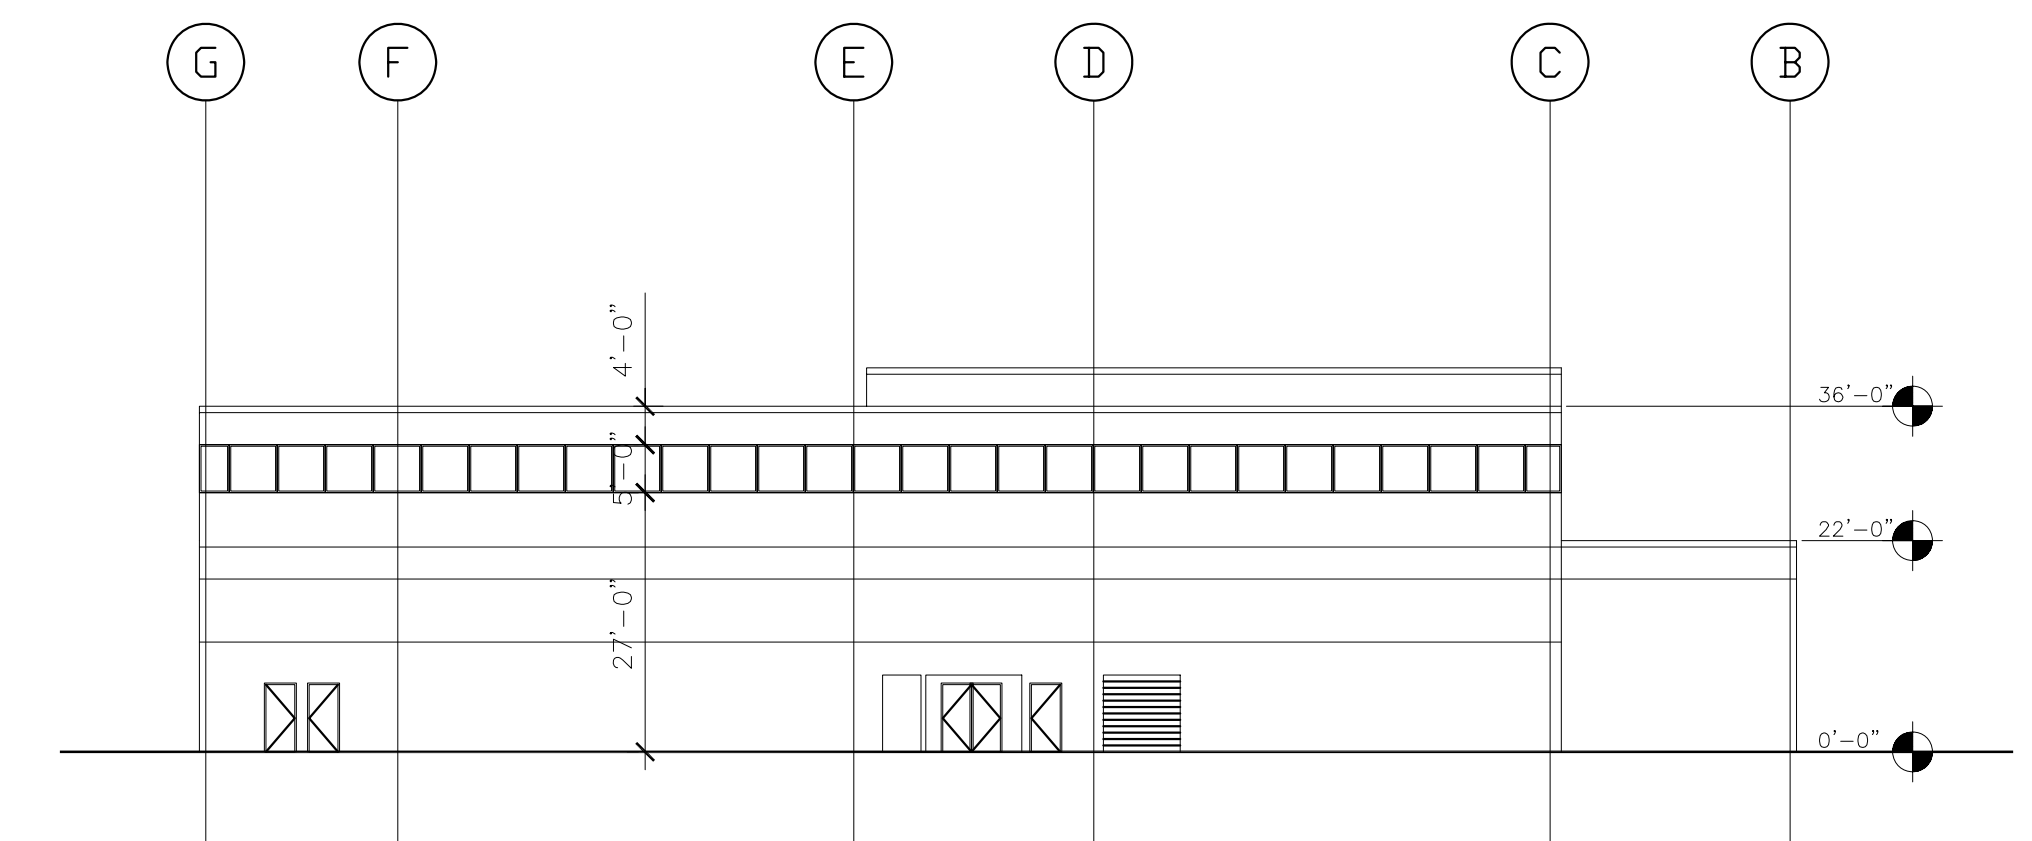

D NORTH ELEVATION - PHASE 1
1" = 20'-0"

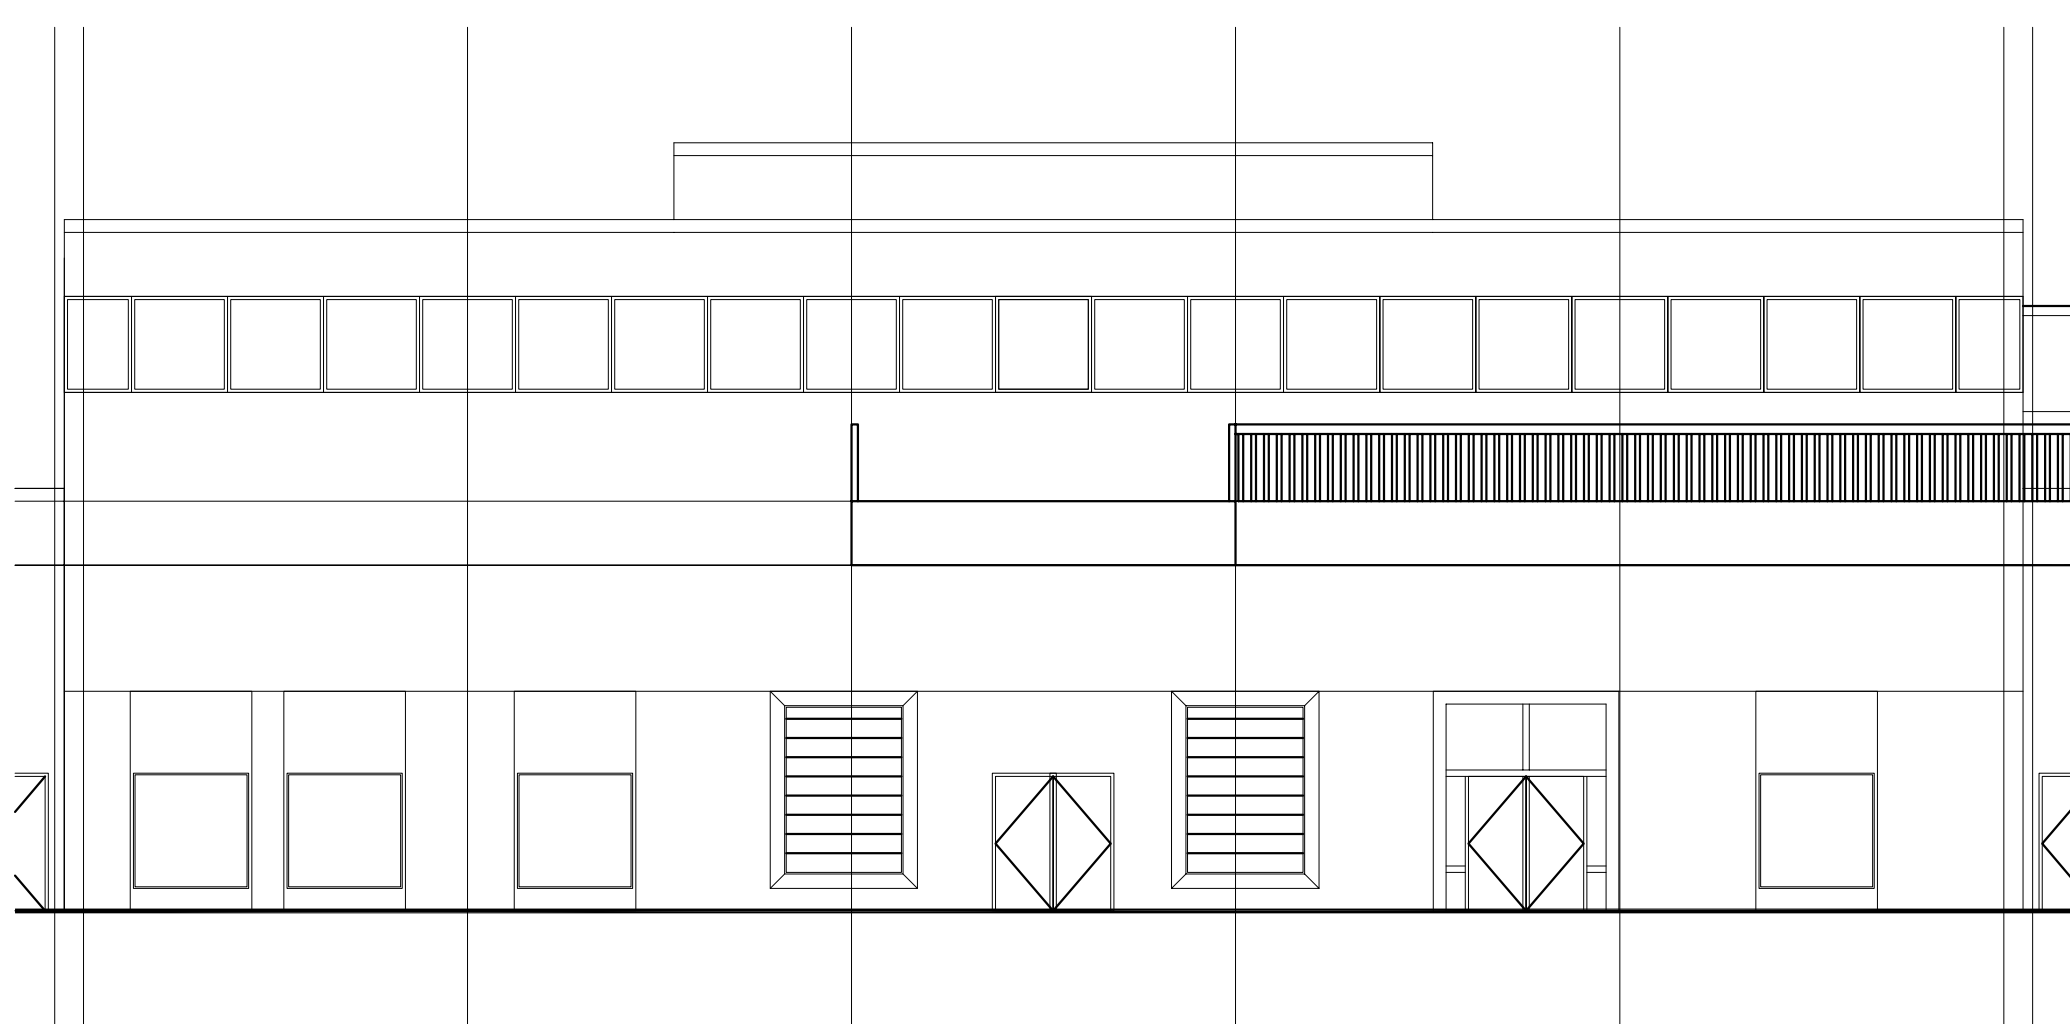

E EAST ELEVATION DETAIL - PHASE 1
1" = 10'-0"

DESIGNED	WW	05/25/07
		DATE
DRAWN	LL	05/25/07
		DATE
CHECKED	WW	06/05/07
		DATE
APPROVED	MC	06/05/07
		DATE

REFERENCE DRAWINGS	
NUMBER	DESCRIPTION

REVISIONS		
DATE	BY	DESCRIPTION

WASHINGTON METROPOLITAN AREA TRANSIT AUTHORITY



a joint venture of:
 • Parsons Transportation Group Inc.
 • Parsons Brinckerhoff Quade & Douglas, Inc.
 • Delon Hampton & Associated, Chartered



PROJECT MANAGER

FULL SIZE PRINT	---	CONTRACT NO.	---
SOUTHEASTERN BUS GARAGE REPLACEMENT DC VILLAGE WASHINGTON DC PHASE 1 PERMANENT MAINTENANCE GARAGE ELEVATIONS			
SCALE:	DRAWING NO.	13 OF 24	
	A-005		