




A NORTH ELEVATION
1/8" = 1'-0"

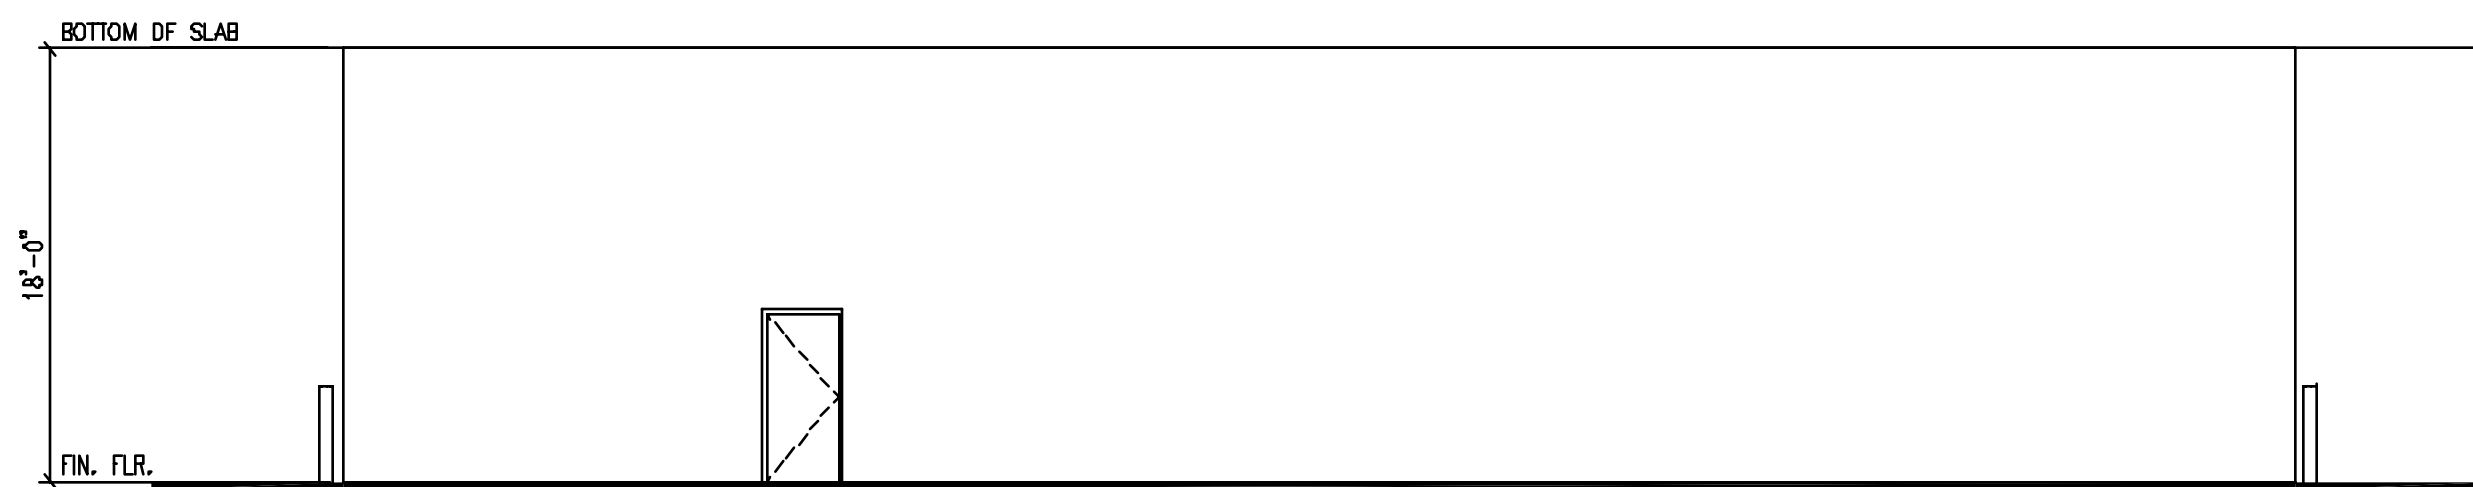

B EAST ELEVATION
1/8" = 1'-0"

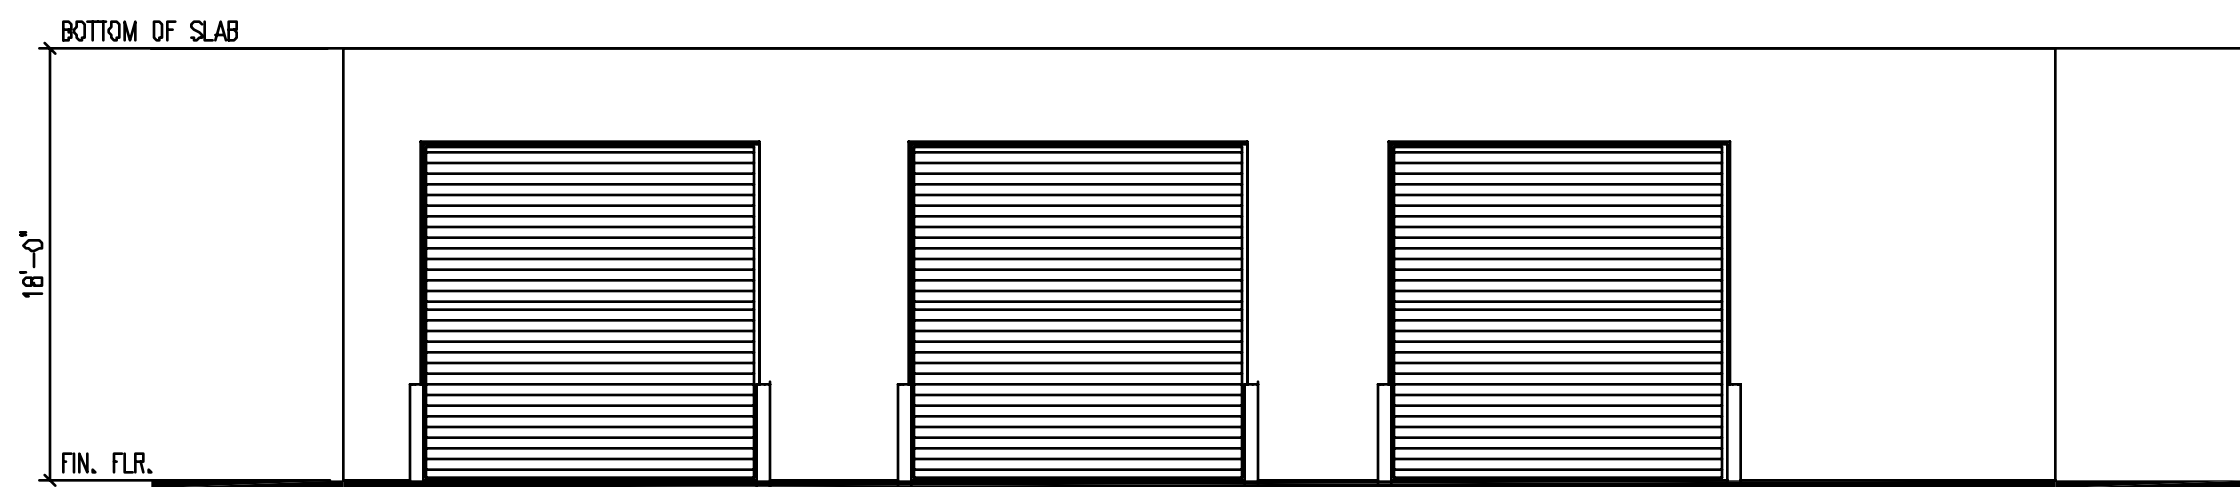

C SOUTH ELEVATION
1/8" = 1'-0"

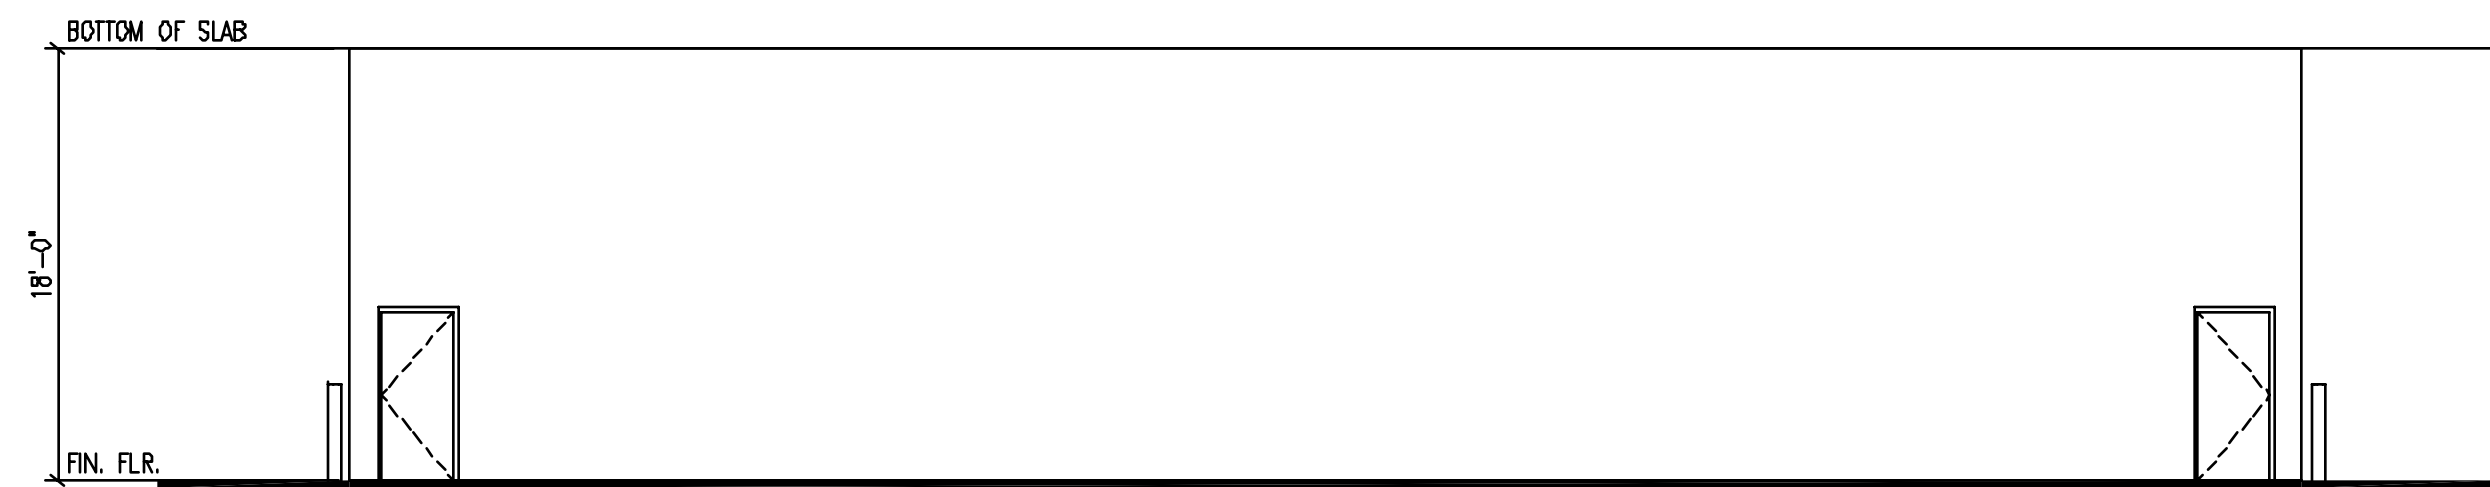

D WEST ELEVATION
1/8" = 1'-0"

DESIGNED MKH 5/24/07
DATE
DRAWN MKH 5/31/07
DATE
CHECKED TP 6/8/07
DATE
APPROVED JMP 6/8/07
DATE

REFERENCE DRAWINGS	
NUMBER	DESCRIPTION

REVISIONS		
DATE	BY	DESCRIPTION

WASHINGTON METROPOLITAN AREA TRANSIT AUTHORITY



a joint venture of
 • Parsons Transportation Group Inc.
 • Parsons Brinckerhoff Quade & Douglas, Inc.
 • Delon Hampton & Associated, Chartered



PROJECT MANAGER

FULL SIZE PRINT	---	CONTRACT NO.	---
SOUTHEASTERN BUS GARAGE REPLACEMENT DC VILLAGE WASHINGTON DC PHASE 1 CLEANING FACILITY ELEVATIONS			
SCALE:	DRAWING NO.	17 of 24	
	A-009		