


A FIRST FLOOR PLAN -- PHASE 1
1" = 20'-0"

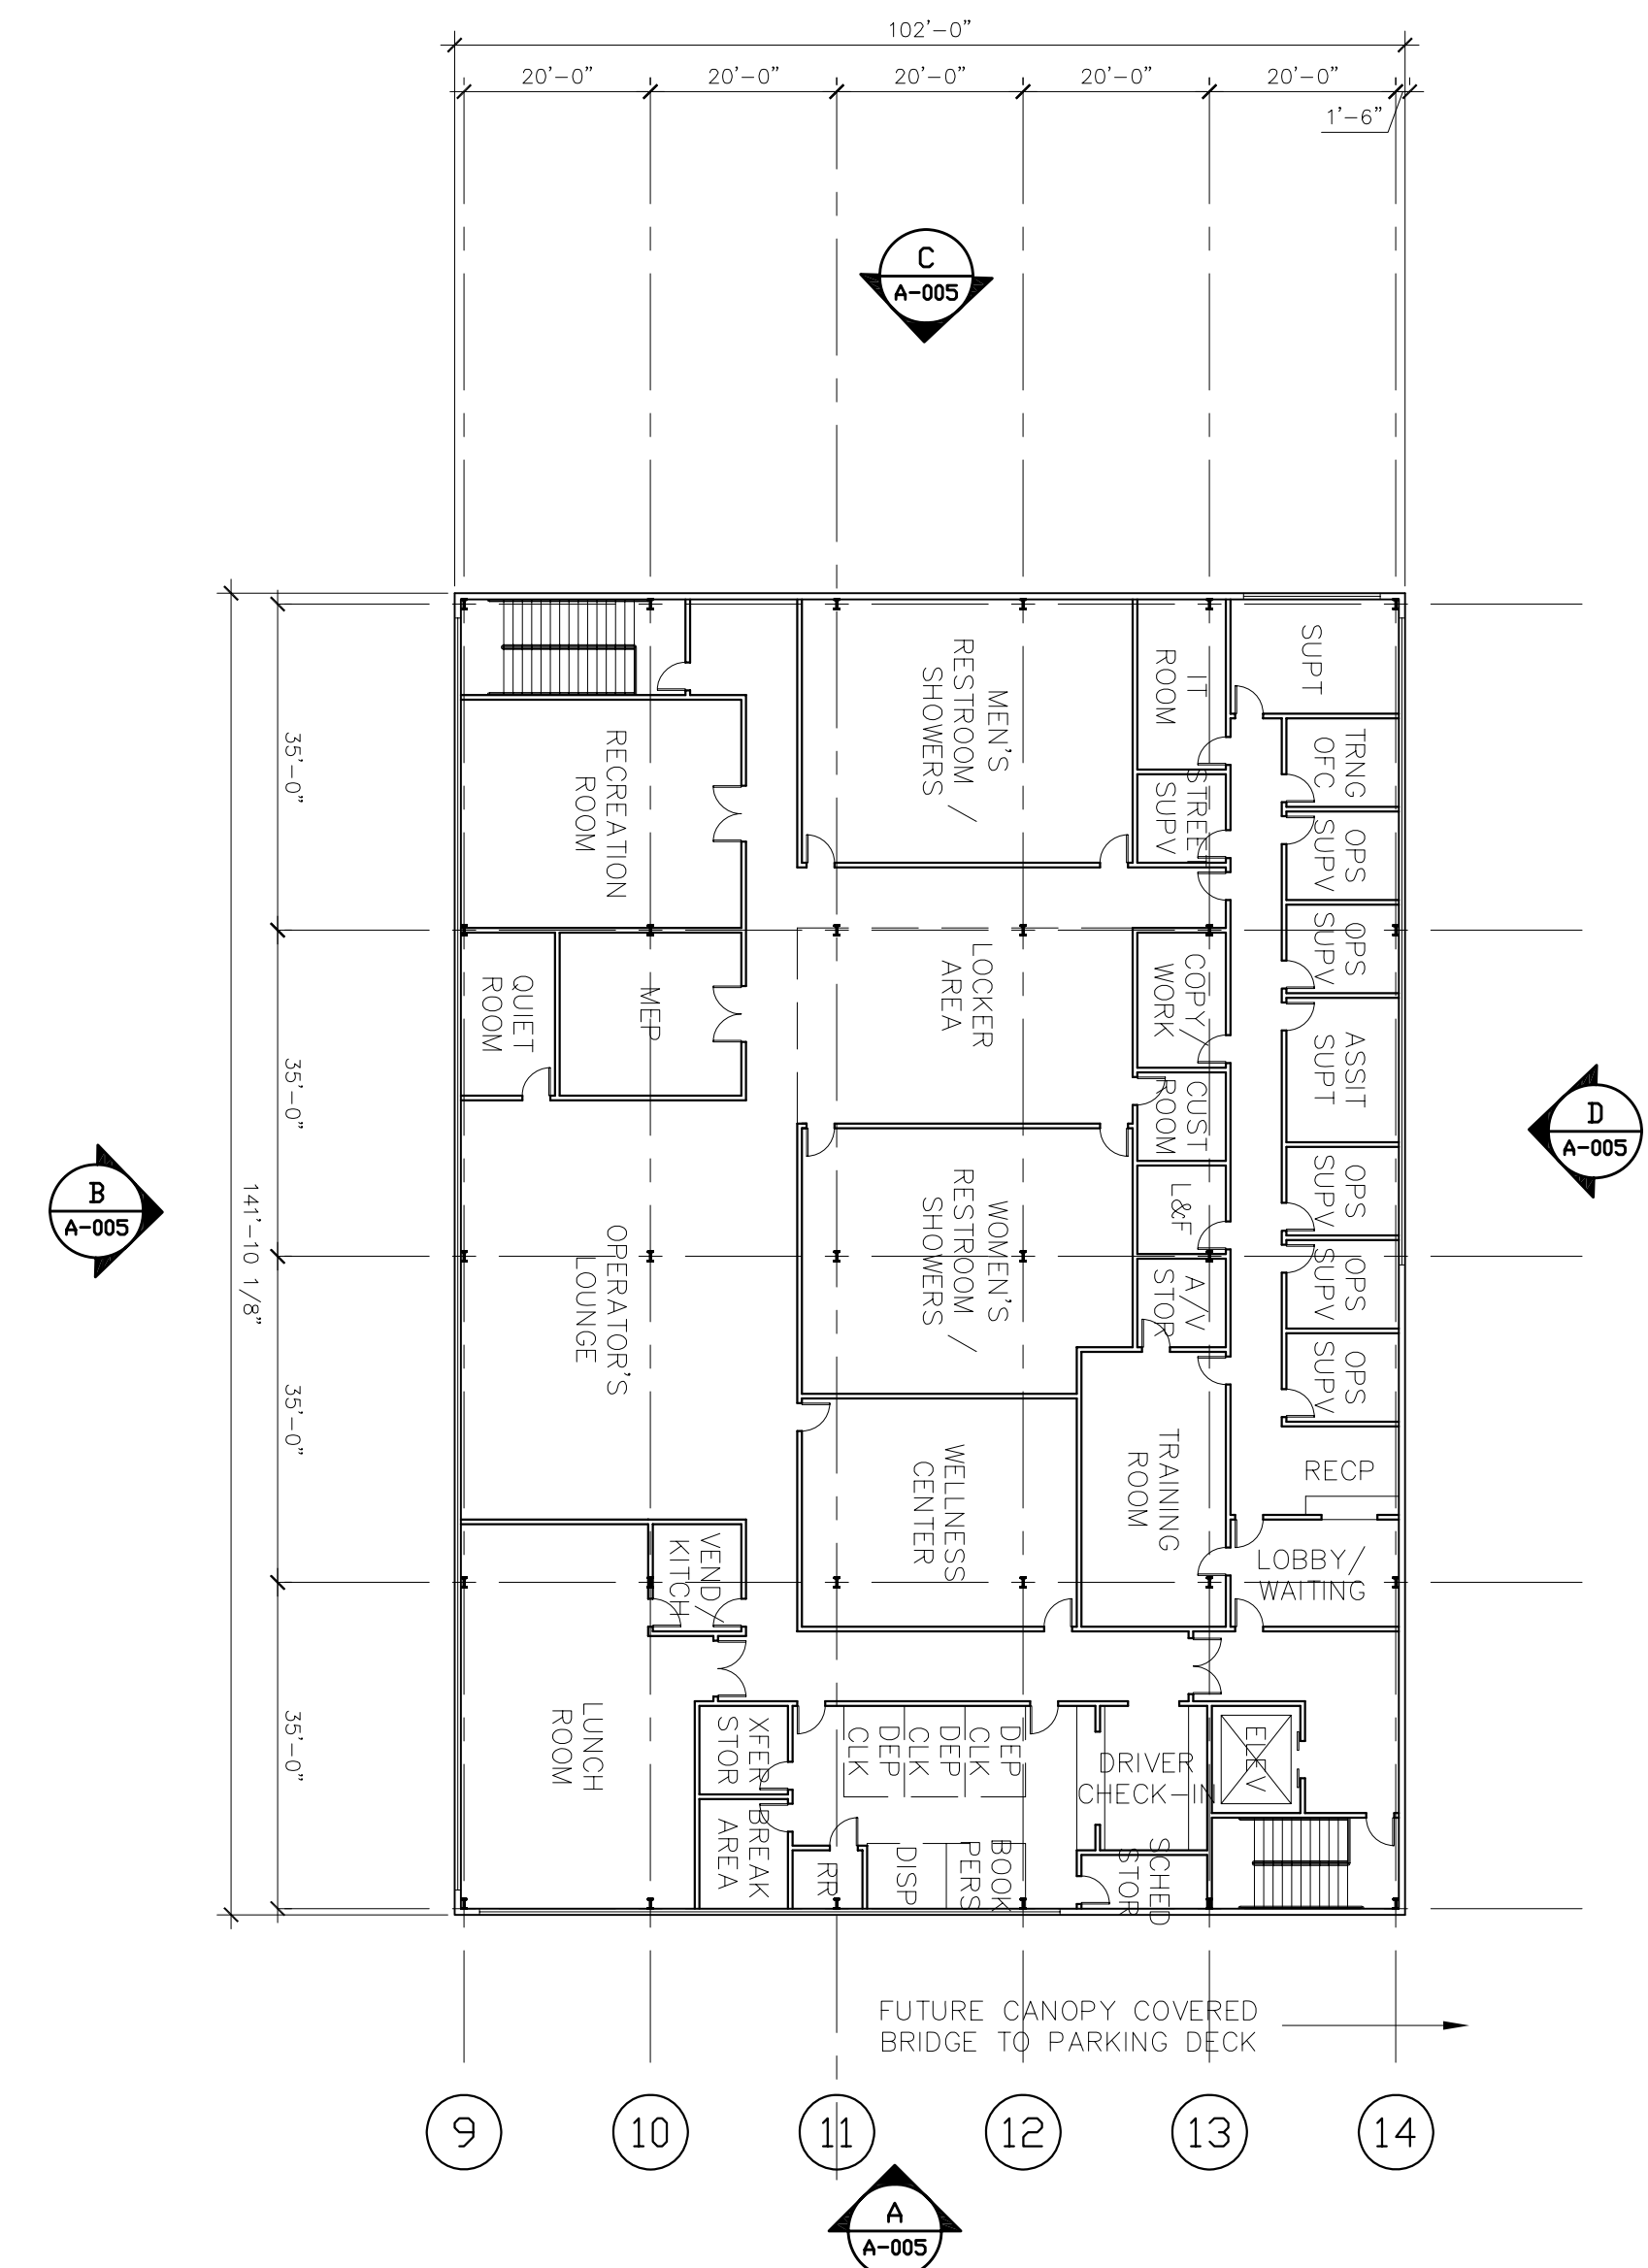

B SECOND FLOOR PLAN -- PHASE 1
1/16" = 1'-0"

DESIGNED	WW	05/25/07
DRAWN	LL	05/25/07
CHECKED	WW	06/05/07
APPROVED	MC	06/05/07

REFERENCE DRAWINGS	
NUMBER	DESCRIPTION

REVISIONS		
DATE	BY	DESCRIPTION

WASHINGTON METROPOLITAN AREA TRANSIT AUTHORITY



a joint venture of:

- Parsons Transportation Group Inc.
- Parsons Brinckerhoff Quade & Douglas, Inc.
- Delon Hampton & Associated, Chartered

PROJECT MANAGER



FULL SIZE PRINT	---	CONTRACT NO. ---
SOUTHEASTERN BUS GARAGE REPLACEMENT DC VILLAGE WASHINGTON DC		
PHASE 1 PERMANENT MAINTENANCE GARAGE FIRST & SECOND FLOOR PLAN		
SCALE:	DRAWING NO. A-004	12 OF 24