

ROAD MAP



SITE LOCATION

# EXHIBIT 2 - SITE C GENERAL PLANS

## REPLACEMENT OF SOUTHERN AVENUE BUS GARAGE PRINCE GEORGE'S COUNTY, MD

DRAWING NO.


DRAWING DESCRIPTION

A 01	COVER SHEET
A 02	EXISTING SITE CONDITIONS
A 03	GRADING PLAN
A 04	OVERALL SITE PLAN
A 05	BUS PARKING / MAINT / FUELING / WASH LEVEL PLAN
A 06	EMPLOYEE PARKING / ADMIN / OPS LEVEL PLAN
A 07	MAINTENANCE BUILDING PLAN
A 08	FUEL AND WASH BUILDING PLAN
A 09	ADMIN & OPERATIONS BUILDING PLAN
A 10	MAINTENANCE BUILDING ELEVATIONS
A 11	FUEL & WASH BUILDING ELEVATIONS
A 12	ADMIN & OPERATIONS ELEVATIONS
A 13	SITE SECTIONS
A 14	3D VIEWS

BIRDSEYE VIEW OF EXISTING CONDITIONS



DESIGNED _____ DATE _____ DRAWN _____ DATE _____ CHECKED _____ DATE _____ APPROVED _____ DATE _____		REFERENCE DRAWINGS <table border="1" style="width: 100%; border-collapse: collapse;"> <thead> <tr> <th>NUMBER</th> <th>DESCRIPTION</th> </tr> </thead> <tbody> <tr><td> </td><td> </td></tr> <tr><td> </td><td> </td></tr> <tr><td> </td><td> </td></tr> <tr><td> </td><td> </td></tr> </tbody> </table>	NUMBER	DESCRIPTION									REVISIONS <table border="1" style="width: 100%; border-collapse: collapse;"> <thead> <tr> <th>DATE</th> <th>BY</th> <th>DESCRIPTION</th> </tr> </thead> <tbody> <tr><td> </td><td> </td><td> </td></tr> <tr><td> </td><td> </td><td> </td></tr> <tr><td> </td><td> </td><td> </td></tr> </tbody> </table>	DATE	BY	DESCRIPTION										WASHINGTON METROPOLITAN AREA TRANSIT AUTHORITY 	HALF SIZE PRINT	CONTRACT NO. _____
NUMBER	DESCRIPTION																											
DATE	BY	DESCRIPTION																										
REPLACEMENT OF SOUTHERN AVE BUS GARAGE PRINCE GEORGE'S COUNTY, MD EXHIBIT 3 COVER						SCALE: NOT TO SCALE	DRAWING NO. _____																					

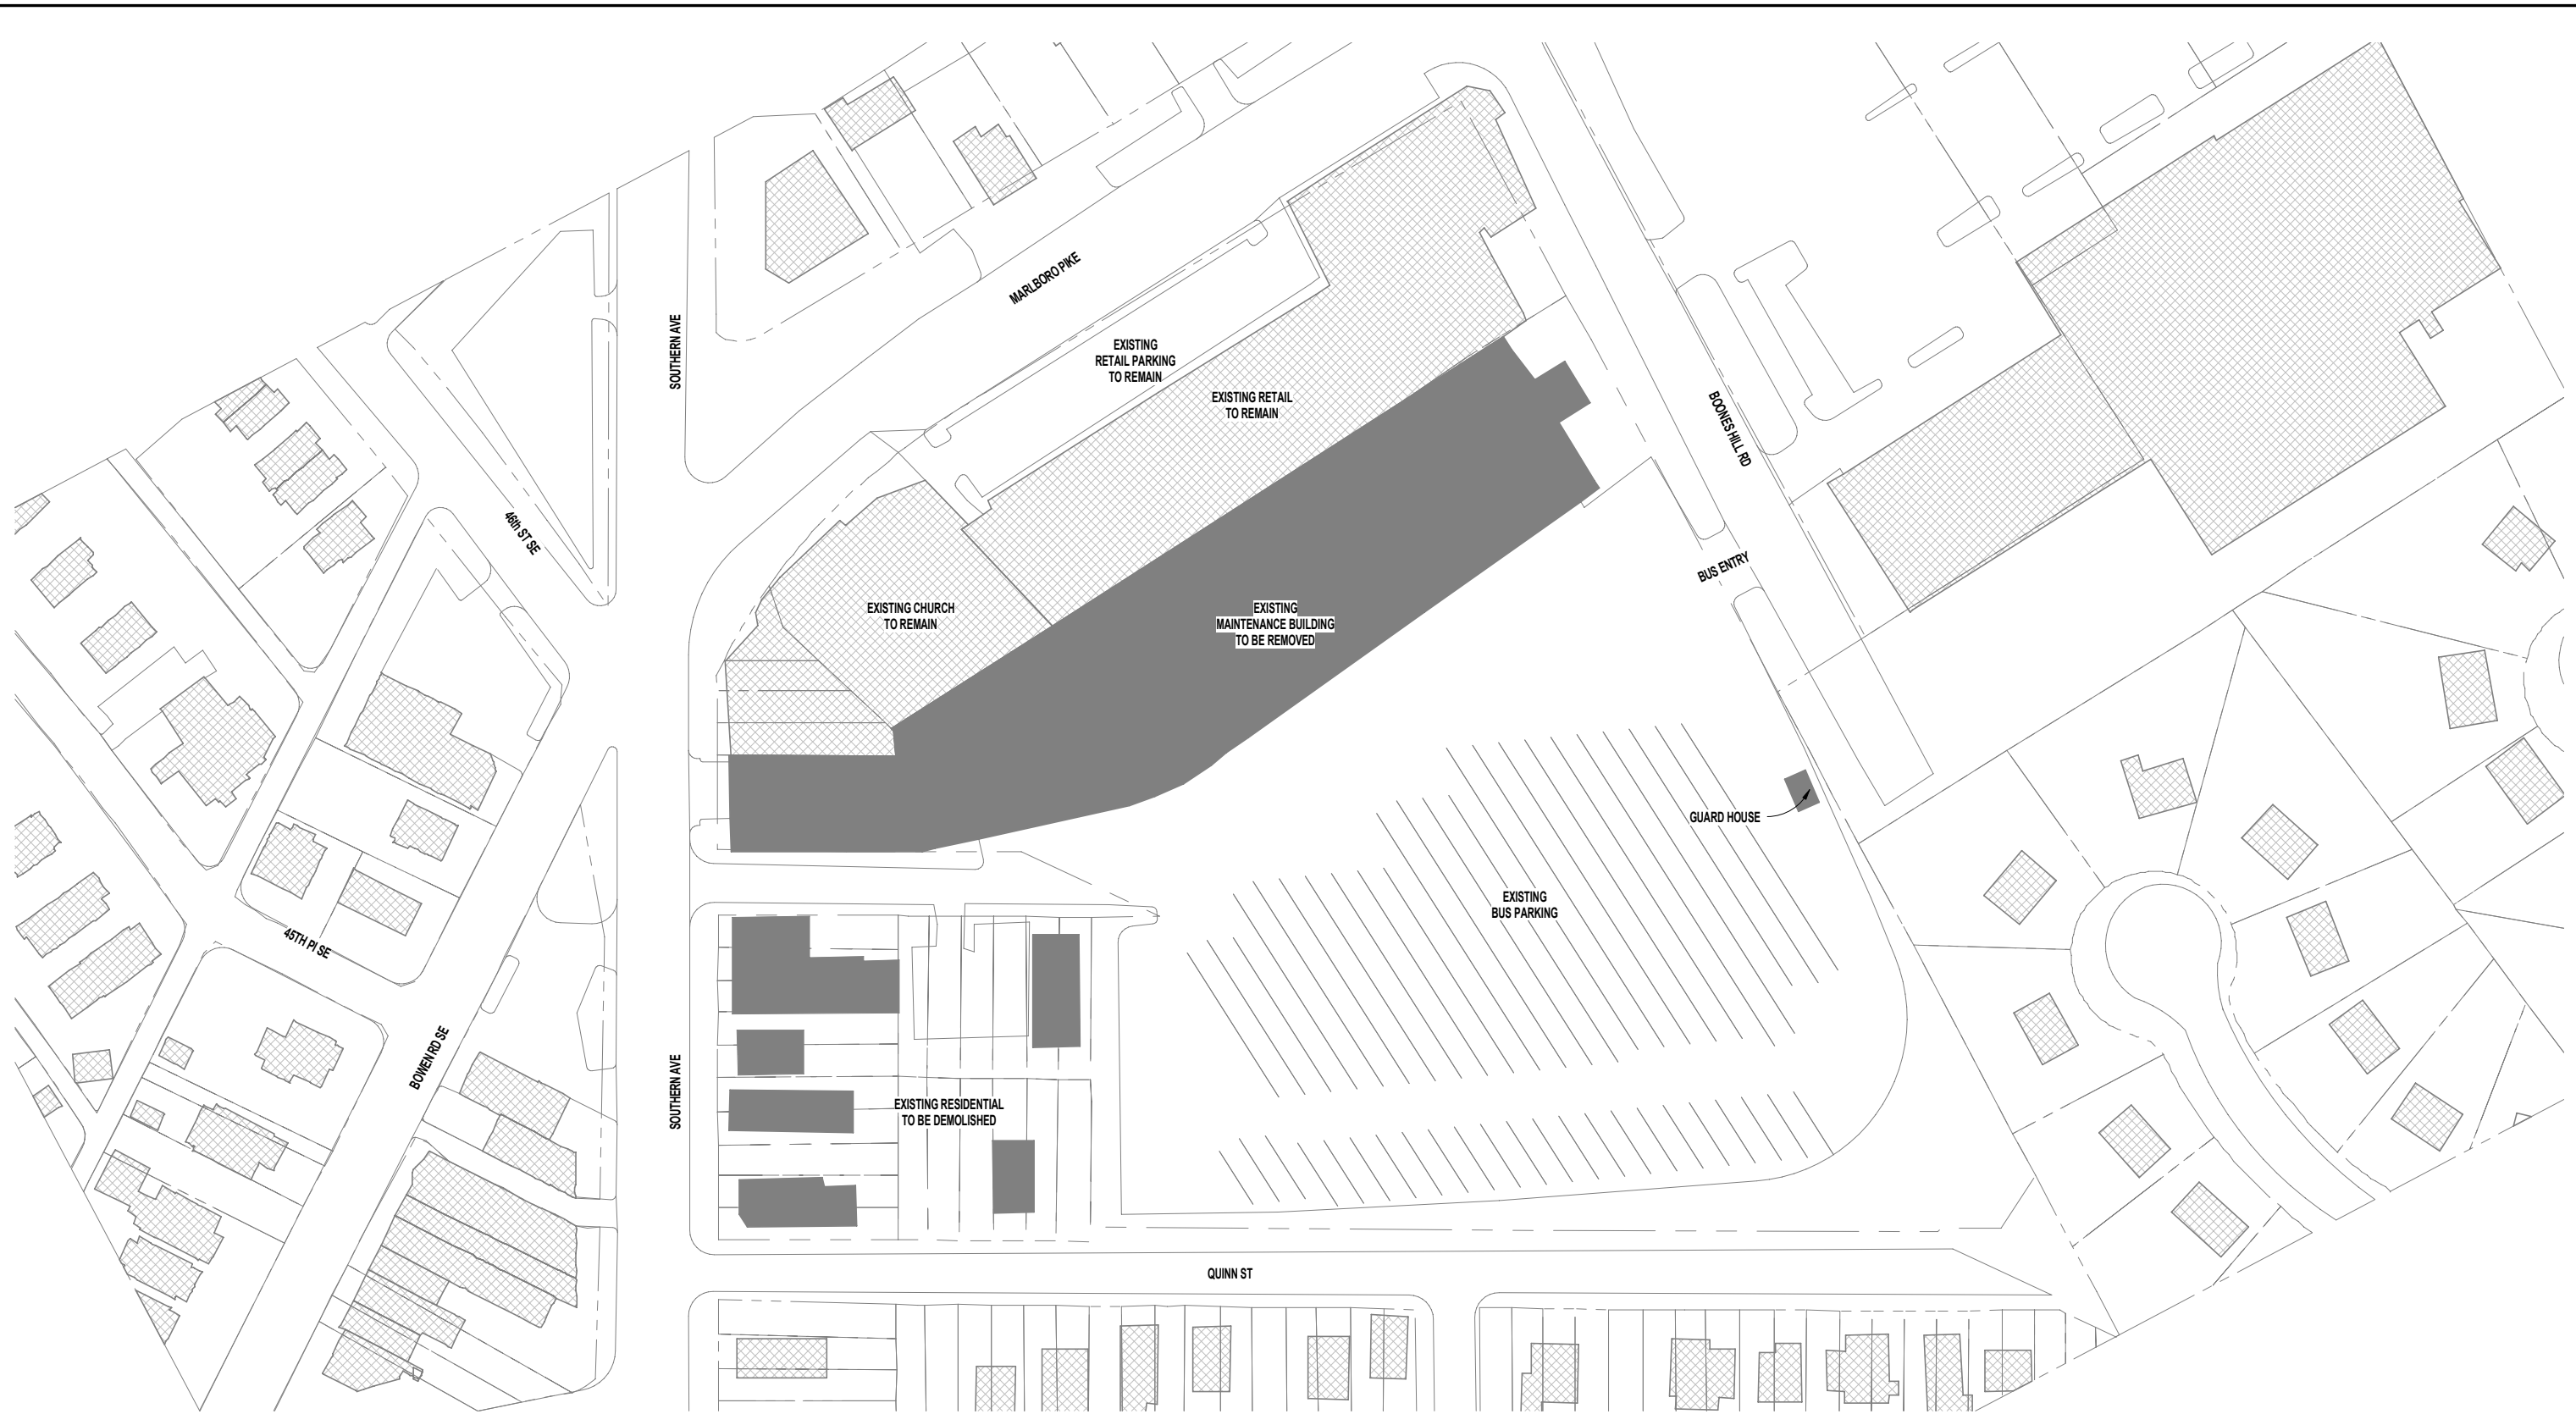

1 EXISTING SITE CONDITIONS  
1" = 50'-0"



ORIGINATORS	
JVC	01/24/12
DRAWN	DATE
AI	01/24/12
DESIGNED	DATE
AI	01/24/12
CHECKED	DATE
MJP	01/24/12
APPROVED	DATE

REFERENCE DRAWINGS	
NUMBER	DESCRIPTION

REVISIONS			
DATE	BY	DESCRIPTION	

WASHINGTON METROPOLITAN AREA TRANSIT AUTHORITY

**PARSONS  
BRINCKERHOFF**

16285 PARK TEN PLACE  
4TH FLOOR  
HOUSTON, TEXAS 77084  
TEL.: (713) 281-589-5900  
FAX: (713) 281-558-7282




HALF SIZE PRINT		CONTRACT NO.:
SOUTHERN AVE. BUS GARAGE SITE C - PRINCE GEORGE'S COUNTY		
EXISTING SITE CONDITIONS		
SCALE: 1" = 50'-0"	DRAWING NO.:	
	A 01	




ESTIMATE	
<b>EARTHWORK COMPUTATIONS</b>	
VOLUME CUT =	25,505 cy
VOLUME FILL =	20,690 cy
TOTAL VOLUME TO DISPOSE =	4,815 cy
<b>WALL COMPUTATIONS</b>	
AVERAGE WALL HEIGHT =	15 ft
WALL LENGTH =	2,240 ft
APPROXIMATE AREA OF WALL =	33,600 ft


TOP OF WALL TO PROJECT 6 FT ABOVE GRADE ELEVATION

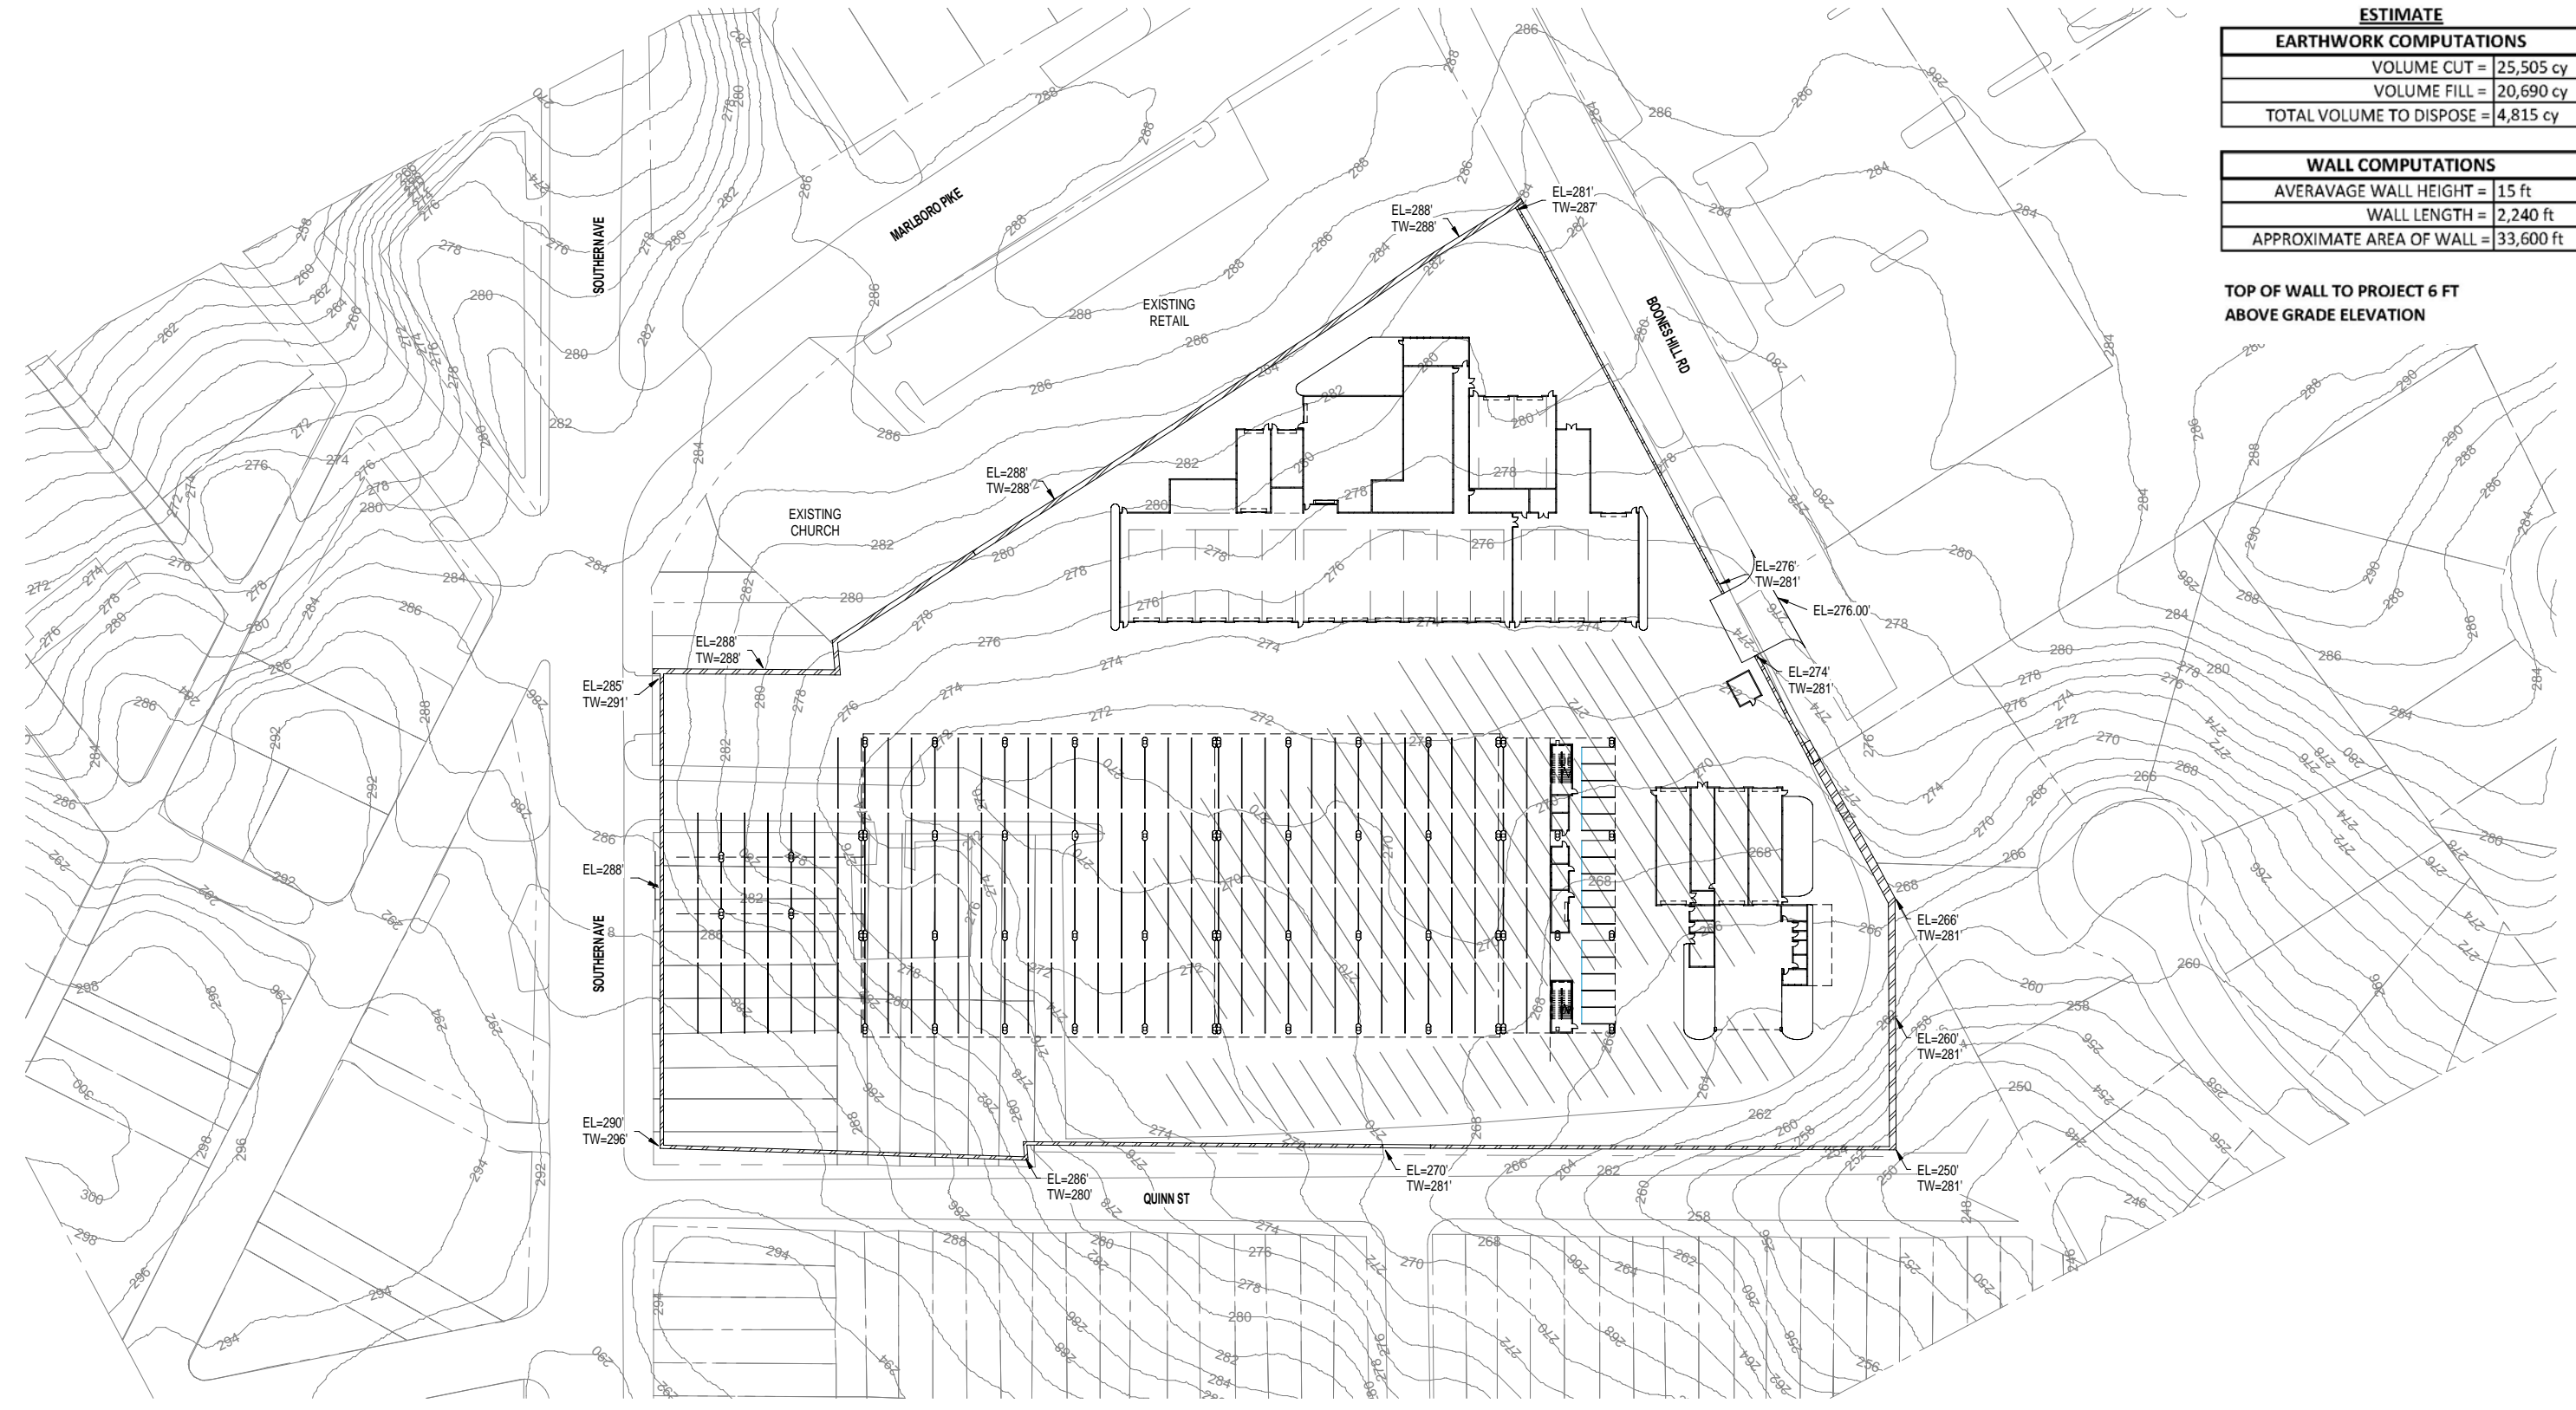

1 GRADING PLAN  
1" = 50'-0"



<table border="1"> <thead> <tr> <th colspan="2">ORIGINATORS</th> </tr> </thead> <tbody> <tr> <td>JVC</td> <td>01/24/12</td> </tr> <tr> <td>DATE</td> <td></td> </tr> <tr> <td>AI</td> <td>01/24/12</td> </tr> <tr> <td>DATE</td> <td></td> </tr> <tr> <td>AI</td> <td>01/24/12</td> </tr> <tr> <td>DATE</td> <td></td> </tr> <tr> <td>MJP</td> <td>01/24/12</td> </tr> <tr> <td>DATE</td> <td></td> </tr> </tbody> </table>		ORIGINATORS		JVC	01/24/12	DATE		AI	01/24/12	DATE		AI	01/24/12	DATE		MJP	01/24/12	DATE		<table border="1"> <thead> <tr> <th colspan="2">REFERENCE DRAWINGS</th> </tr> </thead> <tbody> <tr> <th>NUMBER</th> <th>DESCRIPTION</th> </tr> <tr> <td> </td> <td> </td> </tr> <tr> <td> </td> <td> </td> </tr> </tbody> </table>		REFERENCE DRAWINGS		NUMBER	DESCRIPTION					<table border="1"> <thead> <tr> <th colspan="2">REVISIONS</th> </tr> </thead> <tbody> <tr> <th>DATE</th> <th>BY</th> <th>DESCRIPTION</th> </tr> <tr> <td> </td> <td> </td> <td> </td> </tr> <tr> <td> </td> <td> </td> <td> </td> </tr> </tbody> </table>		REVISIONS		DATE	BY	DESCRIPTION							<p>WASHINGTON METROPOLITAN AREA TRANSIT AUTHORITY</p> <p><b>PARSONS BRINCKERHOFF</b></p> <p>16285 PARK TEN PLACE 4TH FLOOR HOUSTON, TEXAS 77084 TEL: (713) 281-589-5900 FAX: (713) 281-558-7282</p> 		<p>CONTRACT NO.:</p> <p>HALF SIZE PRINT</p> <p>SOUTHERN AVE. BUS GARAGE SITE C - PRINCE GEORGE'S COUNTY</p> <p>GRADING PLAN</p> <p>SCALE: 1" = 50'-0"</p> <p>DRAWING NO.: A 02</p>	
ORIGINATORS	
JVC	01/24/12	
DATE	
AI	01/24/12	
DATE	
AI	01/24/12	
DATE	
MJP	01/24/12	
DATE	
REFERENCE DRAWINGS	
NUMBER	DESCRIPTION	
REVISIONS	
DATE	BY	DESCRIPTION	

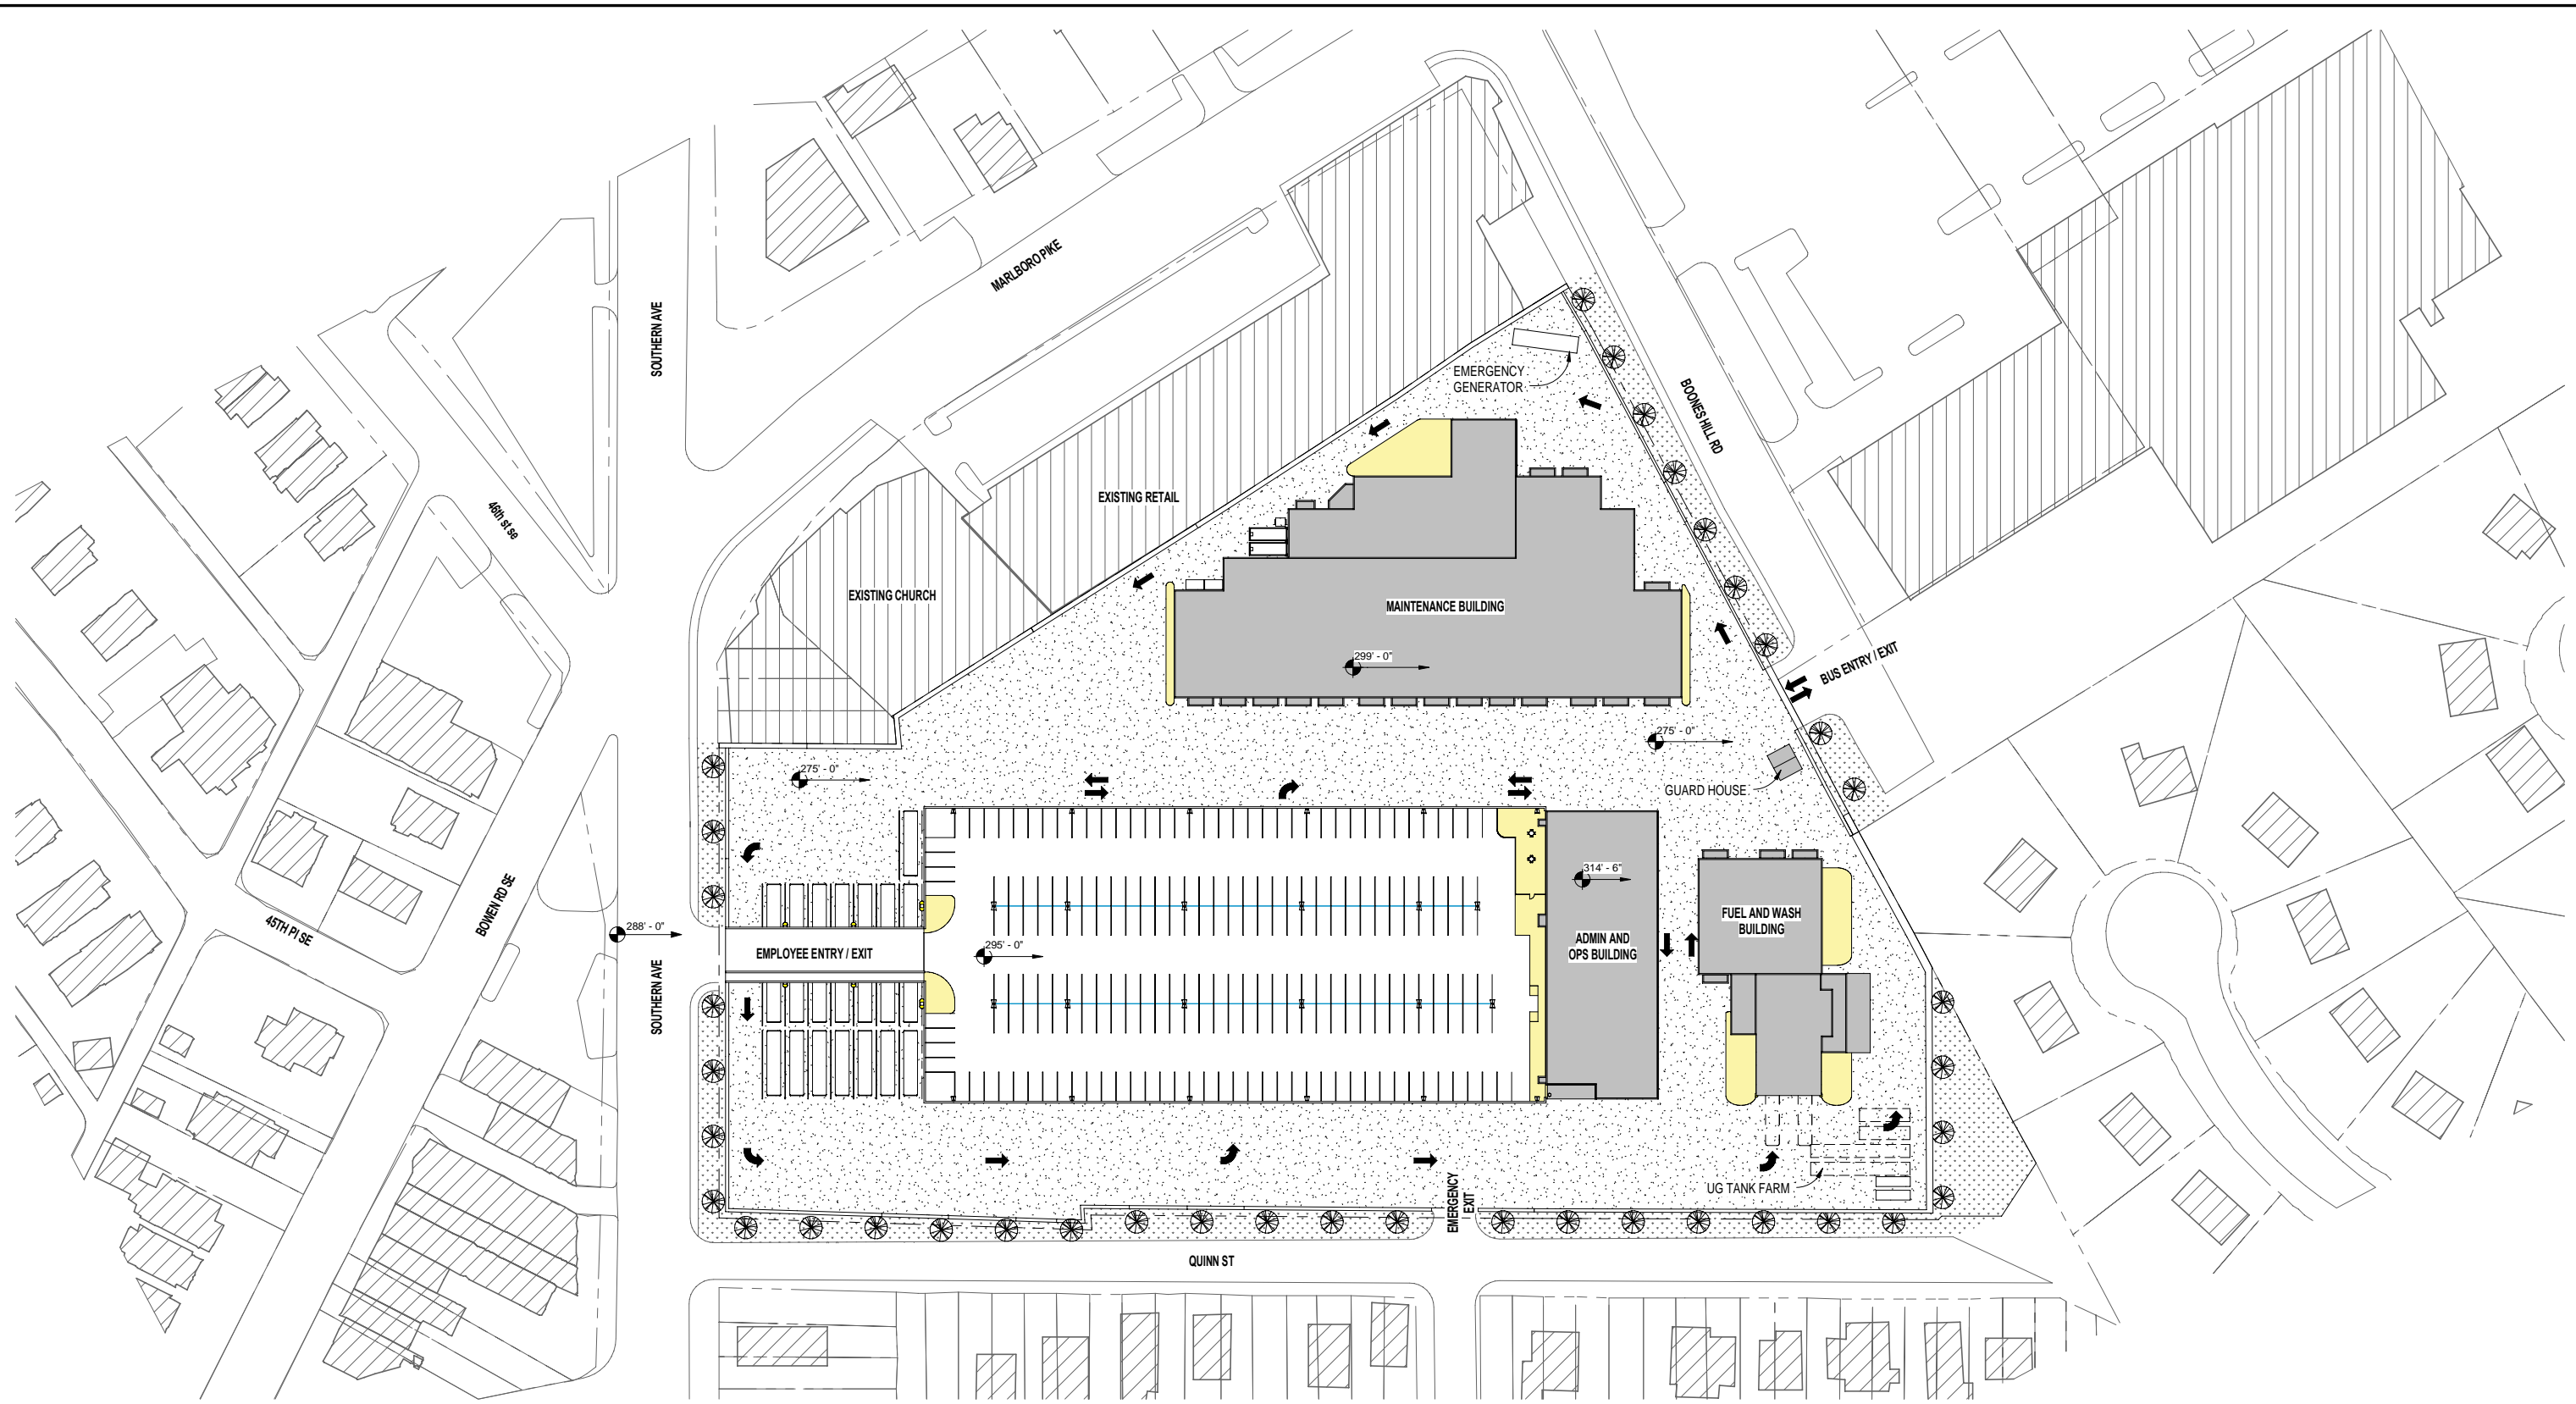

1 OVERALL SITE PLAN  
1" = 50'-0"



ORIGINATORS	
JVC	01/24/12
DRAWN	DATE
AI	01/24/12
DESIGNED	DATE
AI	01/24/12
CHECKED	DATE
MJP	01/24/12
APPROVED	DATE

REFERENCE DRAWINGS	
NUMBER	DESCRIPTION

REVISIONS			
NUMBER	DATE	BY	DESCRIPTION

WASHINGTON METROPOLITAN AREA TRANSIT AUTHORITY

**PARSONS  
BRINCKERHOFF**

16285 PARK TEN PLACE  
4TH FLOOR  
HOUSTON, TEXAS 77084  
TEL: (713) 281-589-5900  
FAX: (713) 281-558-7282




HALF SIZE PRINT		CONTRACT NO.:
SOUTHERN AVE. BUS GARAGE SITE C - PRINCE GEORGE'S COUNTY		
OVERALL SITE PLAN		
SCALE: 1" = 50'-0"	DRAWING NO.:	
	A 03	

Electronic copies once printed are UNCONTROLLED and may become outdated. Refer to the electronic documents in ProjectSolve for current revisions.

C:\Users\Martin\Documents\173237A WMATA Southern Ave MJM.rvt


1/24/2012 4:30:19 PM

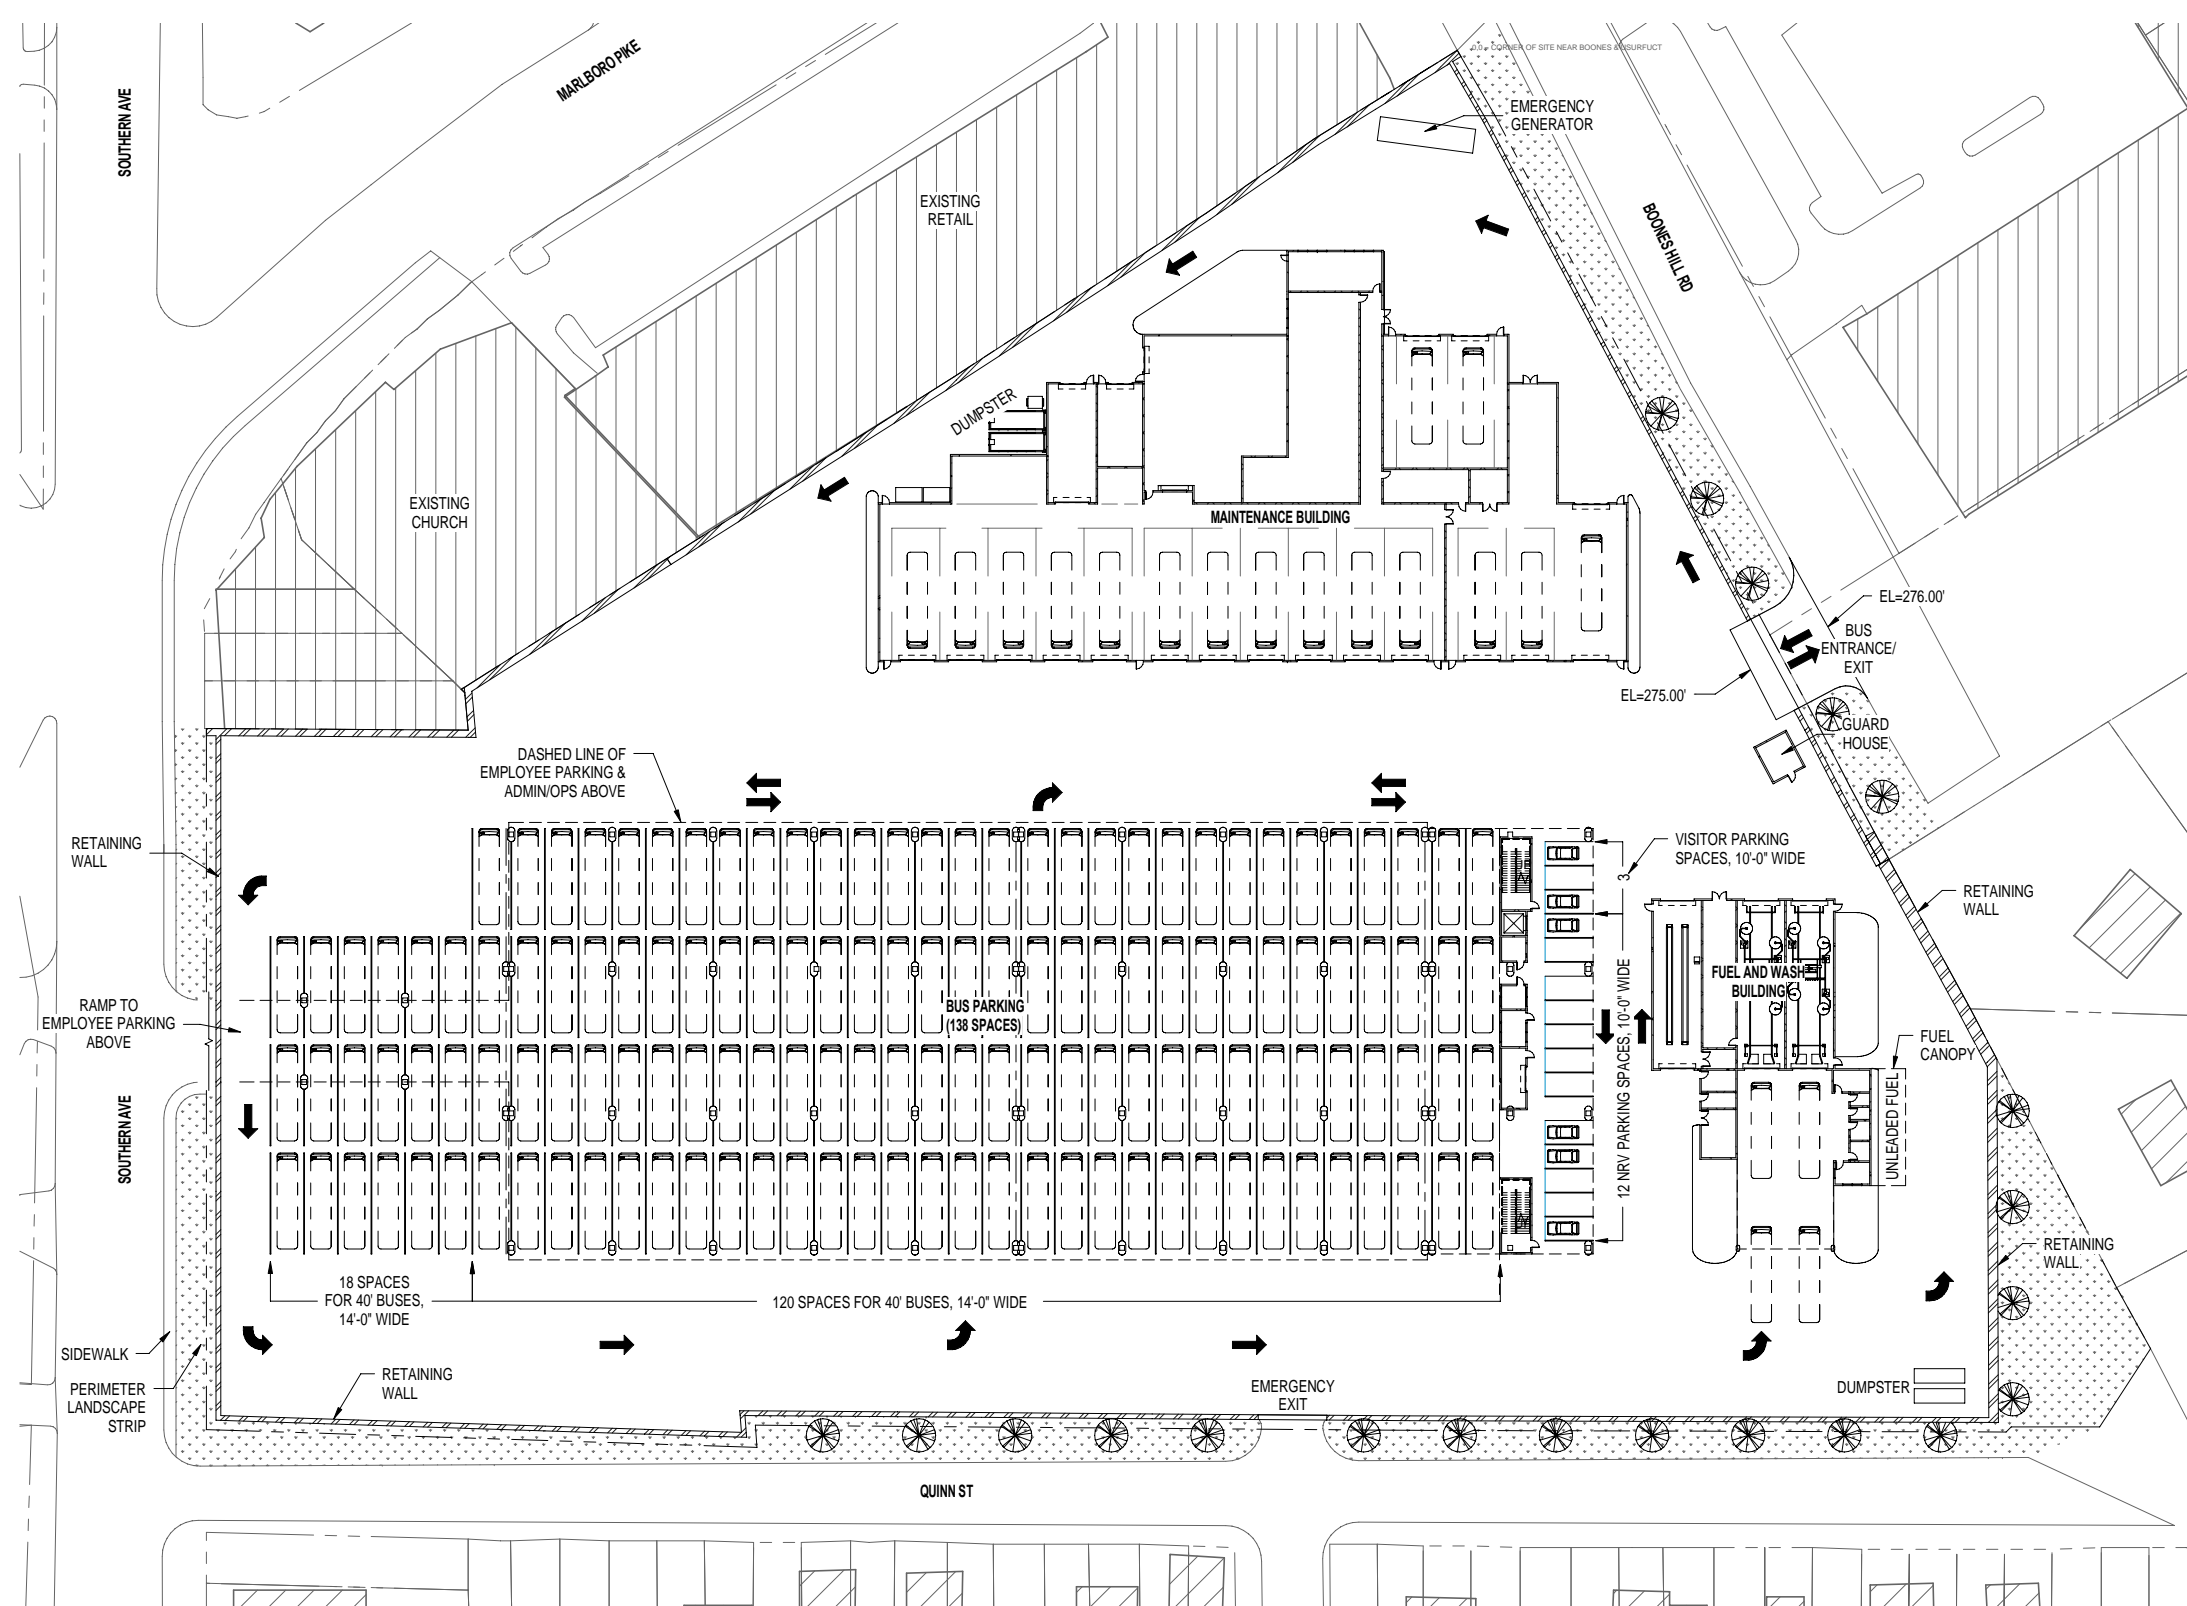

1 BUS PARKING / MAINTENANCE / FUEL & WASH LEVEL  
1" = 40'-0"

ORIGINATORS		REFERENCE DRAWINGS		REVISIONS		WASHINGTON METROPOLITAN AREA TRANSIT AUTHORITY		HALF SIZE PRINT		CONTRACT NO.:	
JVC	01/24/12	NUMBER	DESCRIPTION	DATE	BY	DESCRIPTION	PARSONS BRINCKERHOFF		SOUTHERN AVE. BUS GARAGE		
DRAWN	DATE						16285 PARK TEN PLACE		SITE C - PRINCE GEORGE'S COUNTY		
AI	01/24/12						4TH FLOOR		BUS PARK / MAINT / FUEL / WASH LEVEL		
DESIGNED	DATE						HOUSTON, TEXAS 77084		SCALE: 1" = 40'-0"		DRAWING NO.:
AI	01/24/12						TEL: (713) 281-589-5900		80'		A 04
CHECKED	DATE						FAX: (713) 281-558-7282		metro		
MJP	01/24/12										
APPROVED	DATE										



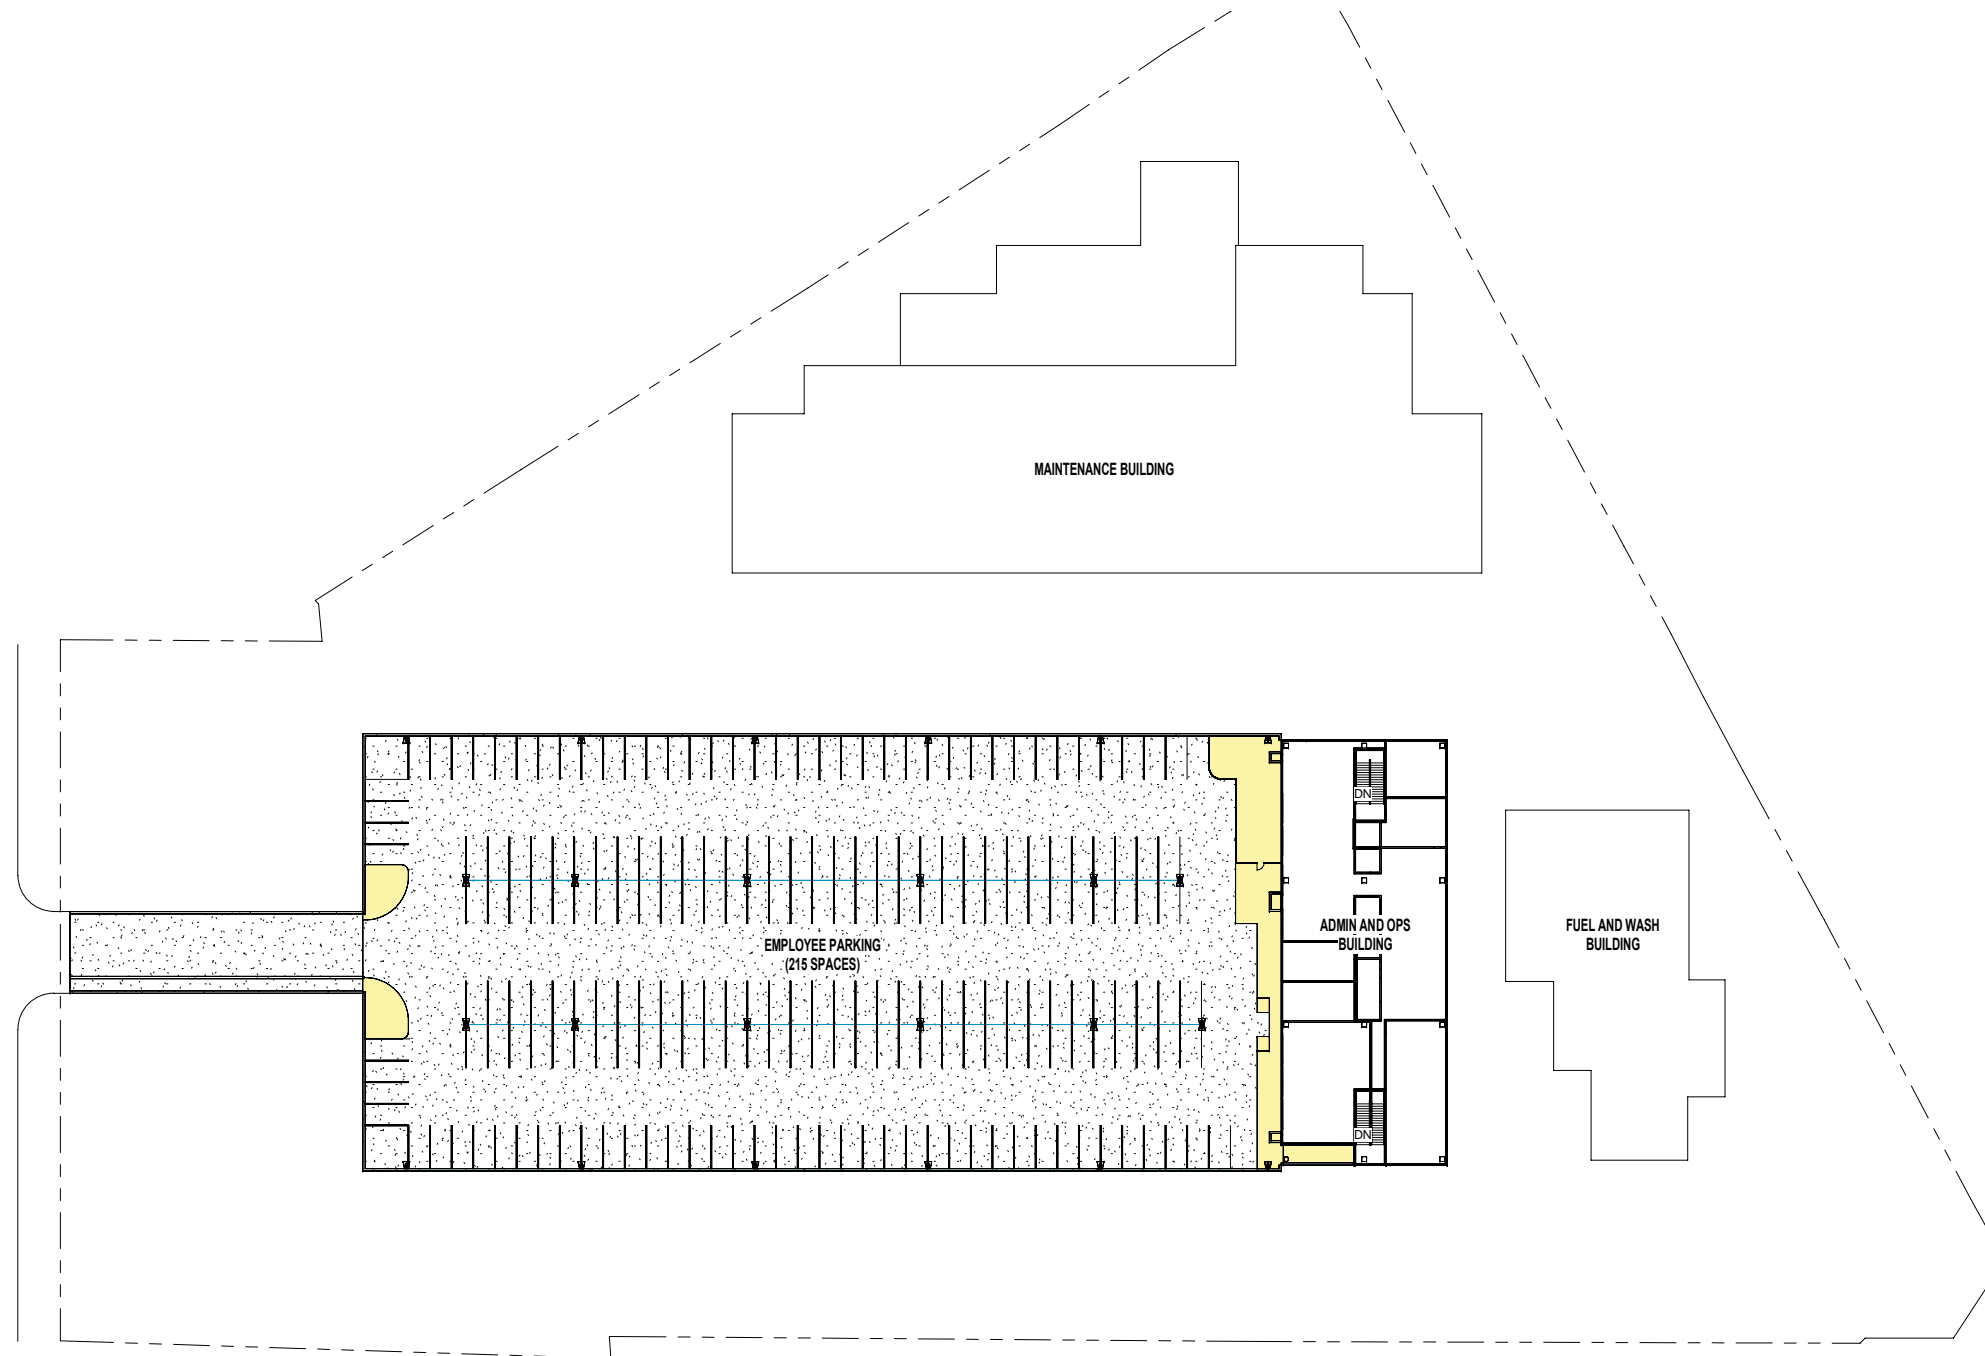

1 EMPLOYEE PARKING  
1" = 40'-0"



ORIGINATORS	
JVC	01/24/12
DRAWN	DATE
AI	01/24/12
DESIGNED	DATE
AI	01/24/12
CHECKED	DATE
MJP	01/24/12
APPROVED	DATE

REFERENCE DRAWINGS	
NUMBER	DESCRIPTION

REVISIONS			
DATE	BY	DESCRIPTION	


WASHINGTON METROPOLITAN AREA TRANSIT AUTHORITY

**PARSONS  
BRINCKERHOFF**


16285 PARK TEN PLACE  
4TH FLOOR  
HOUSTON, TEXAS 77084  
TEL: (713) 281-589-5900  
FAX: (713) 281-558-7282



HALF SIZE PRINT		CONTRACT NO.:
SOUTHERN AVE. BUS GARAGE SITE C - PRINCE GEORGE'S COUNTY		
EMPLOYEE PARK / ADMIN / OPS LEVEL		
SCALE: 1" = 40'-0"	DRAWING NO.: A 05	

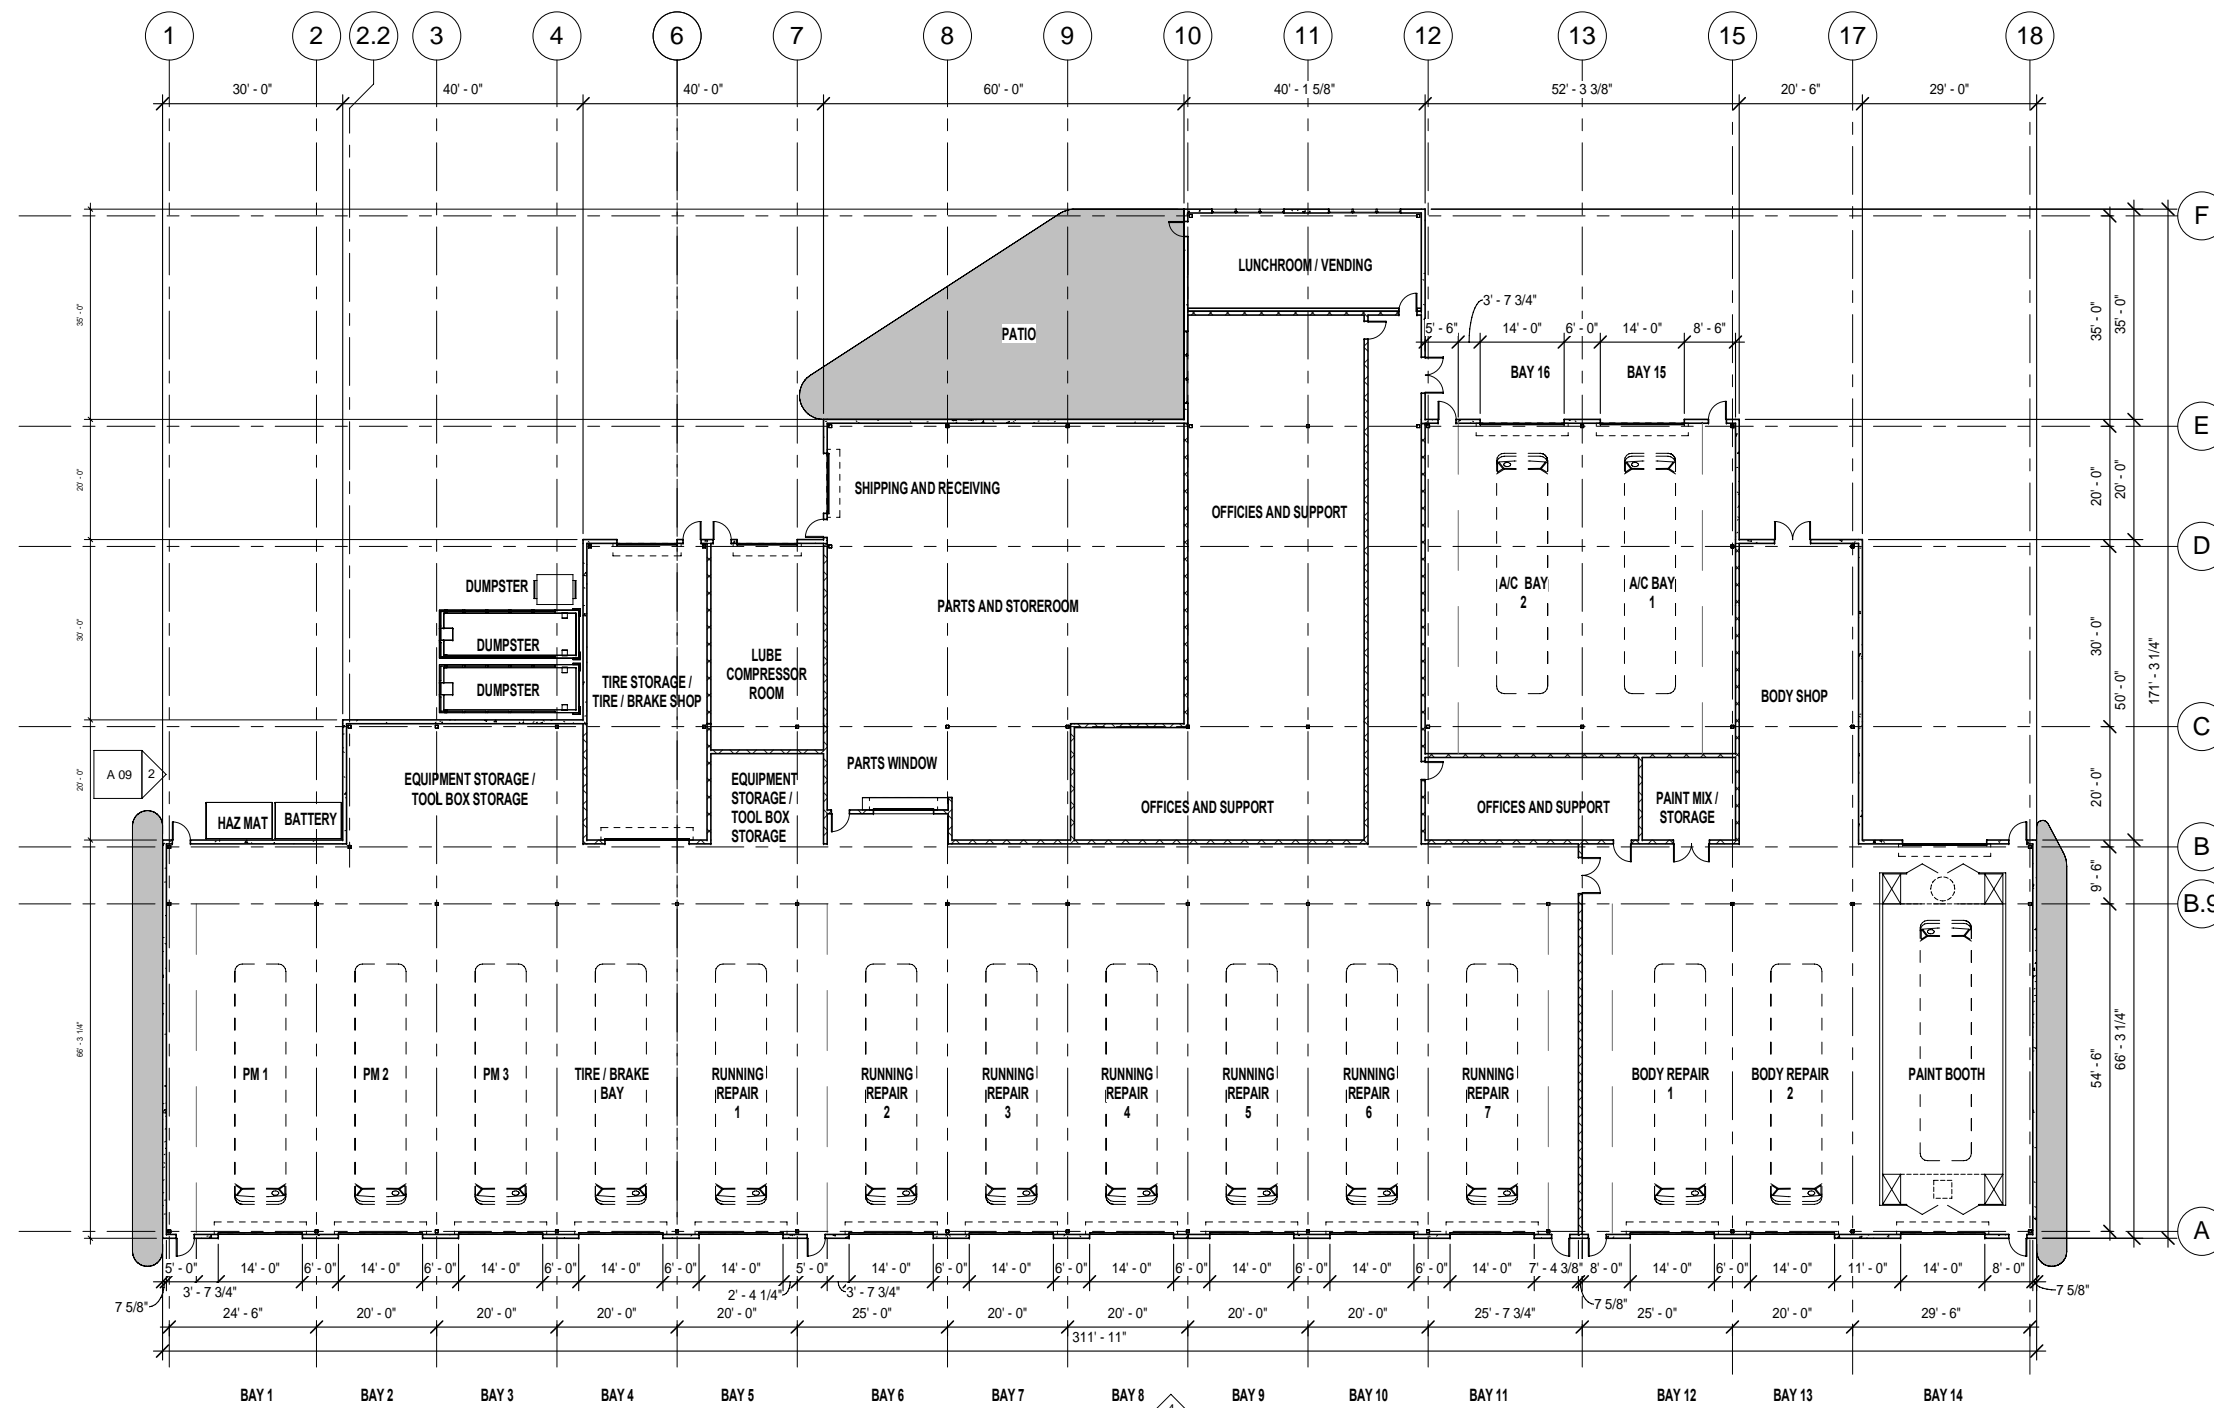

1 MAINTENANCE BUILDING  
1/16" = 1'-0"

 

ORIGINATORS	
JVC	01/24/12
AI	01/24/12
AI	01/24/12
MJP	01/24/12

REFERENCE DRAWINGS	
NUMBER	DESCRIPTION

REVISIONS			
NUMBER	DATE	BY	DESCRIPTION

WASHINGTON METROPOLITAN AREA TRANSIT AUTHORITY

**PARSONS  
BRINCKERHOFF**

16285 PARK TEN PLACE  
4TH FLOOR  
HOUSTON, TEXAS 77084  
TEL: (713) 281-589-5900  
FAX: (713) 281-558-7282




HALF SIZE PRINT		CONTRACT NO.:
SOUTHERN AVE. BUS GARAGE SITE C - PRINCE GEORGE'S COUNTY		
MAINTENANCE BUILDING PLAN		
SCALE: 1/16" = 1'-0"	DRAWING NO.: A 06	


Electronic copies once printed are UNCONTROLLED and may become outdated. Refer to the electronic documents in ProjectSolve for current revisions.

C:\Users\MartinMfc\Documents\173237A WMATA Southern Ave M.J.M.rvt

1/24/2012 4:30:48 PM

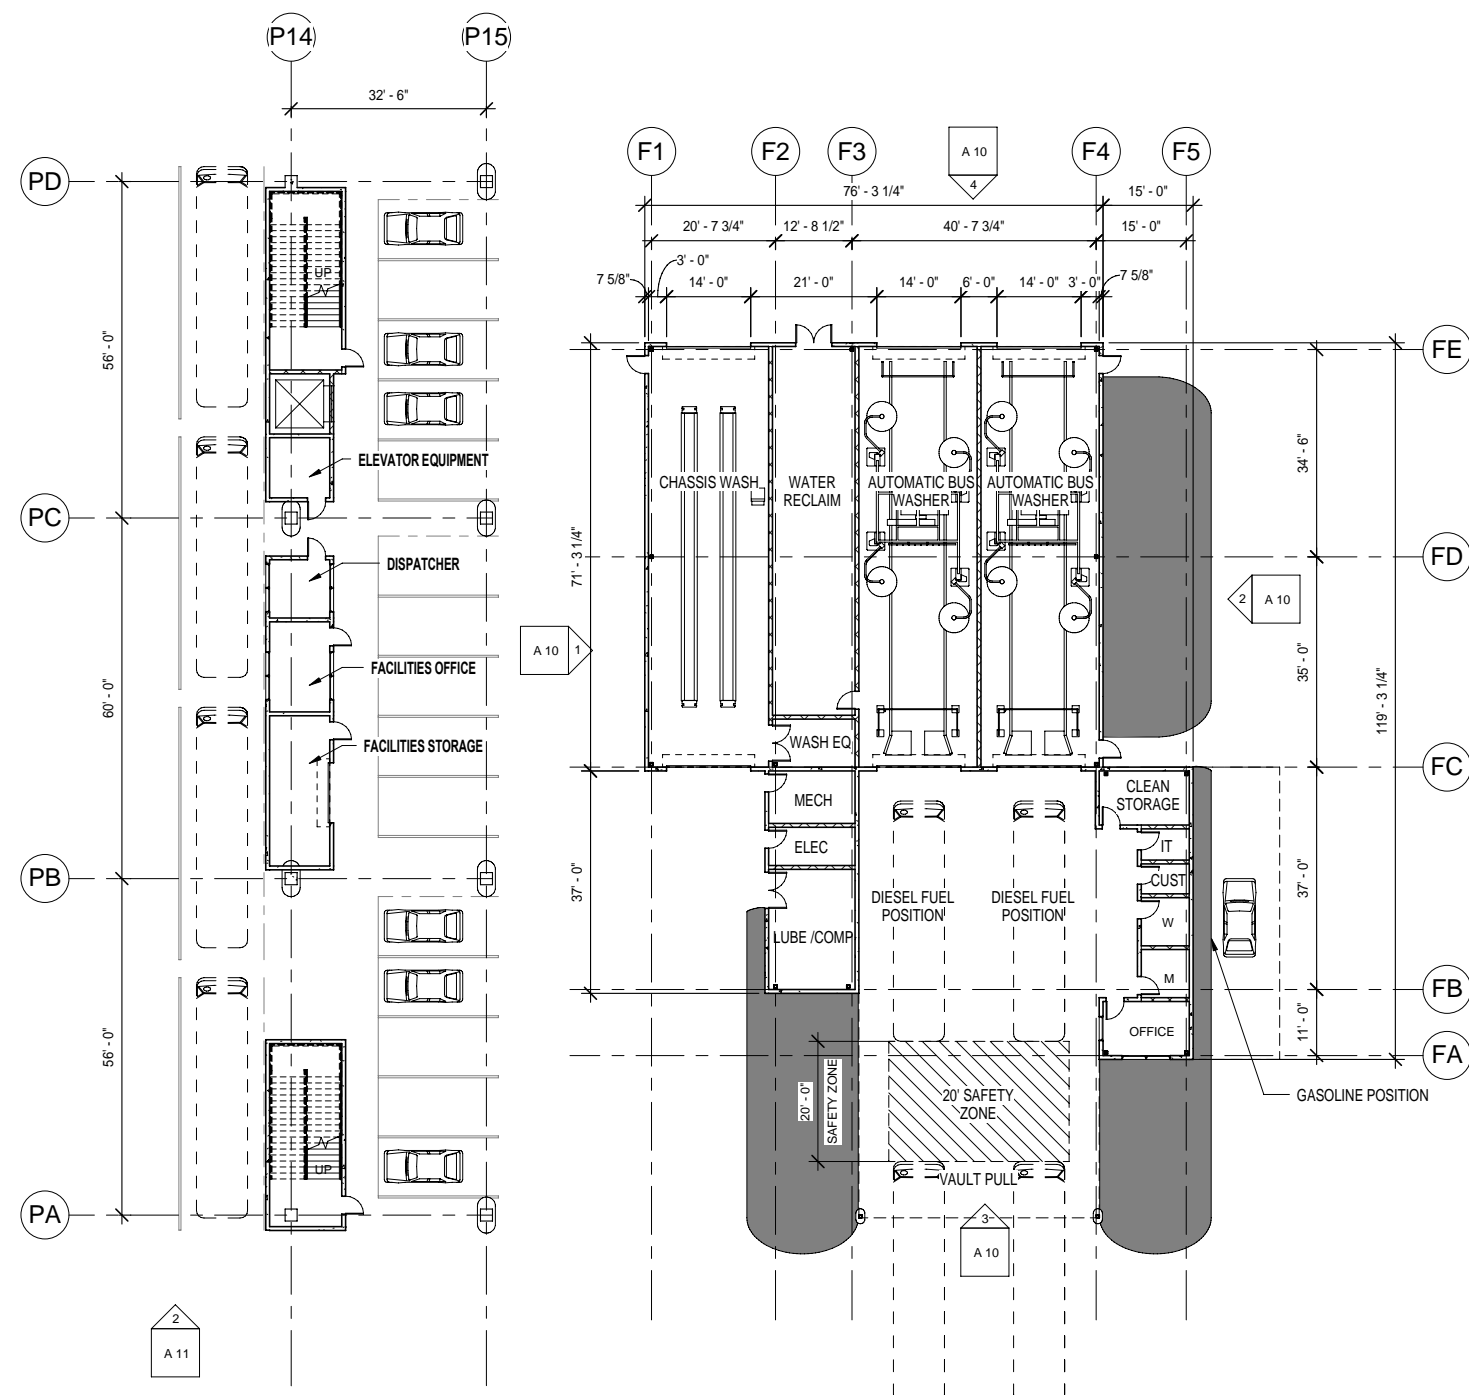

1 FUEL AND WASH BUILDING  
1/16" = 1'-0"

 

ORIGINATORS		REFERENCE DRAWINGS		REVISIONS		
NUMBER	DESCRIPTION	DATE	BY	DESCRIPTION	DATE	BY
JVC	01/24/12					
AI	01/24/12					
AI	01/24/12					
MJP	01/24/12					

WASHINGTON METROPOLITAN AREA TRANSIT AUTHORITY

**PARSONS BRINCKERHOFF**

16285 PARK TEN PLACE  
4TH FLOOR  
HOUSTON, TEXAS 77084  
TEL: (713) 281-589-5900  
FAX: (713) 281-558-7282


HALF SIZE PRINT		CONTRACT NO.:
SOUTHERN AVE. BUS GARAGE SITE C - PRINCE GEORGE'S COUNTY		
FUEL AND WASH BUILDING PLAN		
SCALE: 1/16" = 1'-0"	DRAWING NO.:	A 07




Electronic copies once printed are UNCONTROLLED and may become outdated. Refer to the electronic documents in ProjectSolve for current revisions.

C:\Users\MartinMfc\Documents\173237A WMATA Southern Ave M.J.M.rvt

1/24/2012 4:30:57 PM

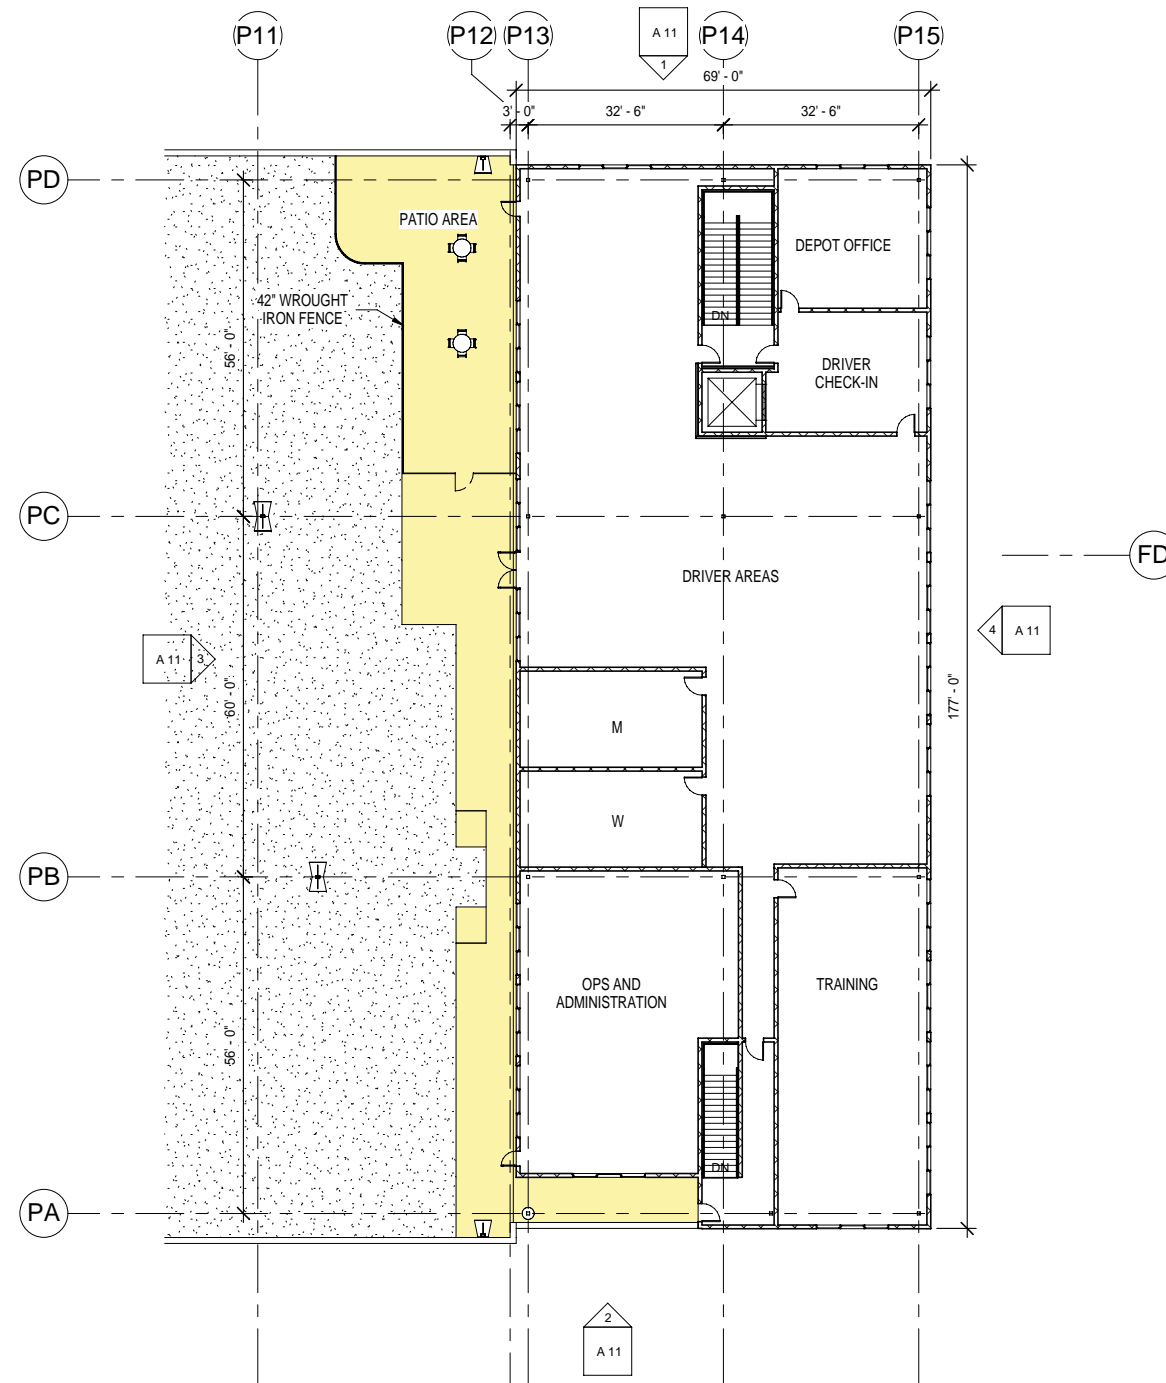

1 ADMIN OPS BUILDING  
1/16" = 1'-0"

 

ORIGINATORS		REFERENCE DRAWINGS		REVISIONS		
DATE	BY	NUMBER	DESCRIPTION	DATE	BY	DESCRIPTION
01/24/12	JVC					
01/24/12	AI					
01/24/12	AI					
01/24/12	MJP					

WASHINGTON METROPOLITAN AREA TRANSIT AUTHORITY

**PARSONS BRINCKERHOFF**


16285 PARK TEN PLACE  
4TH FLOOR  
HOUSTON, TEXAS 77084  
TEL: (713) 281-589-5900  
FAX: (713) 281-558-7282

HALF SIZE PRINT		CONTRACT NO.:
SOUTHERN AVE. BUS GARAGE SITE C - PRINCE GEORGE'S COUNTY		
ADMIN & OPERATIONS BUILDING PLAN		
SCALE: 1/16" = 1'-0"	DRAWING NO.:	A 08


Electronic copies once printed are UNCONTROLLED and may become outdated. Refer to the electronic documents in ProjectSolve for current revisions.

C:\Users\MartinMfc\Documents\173237A WMATA Southern\WMATA Southern Ave MJM.rvt


1/24/2012 4:31:10 PM

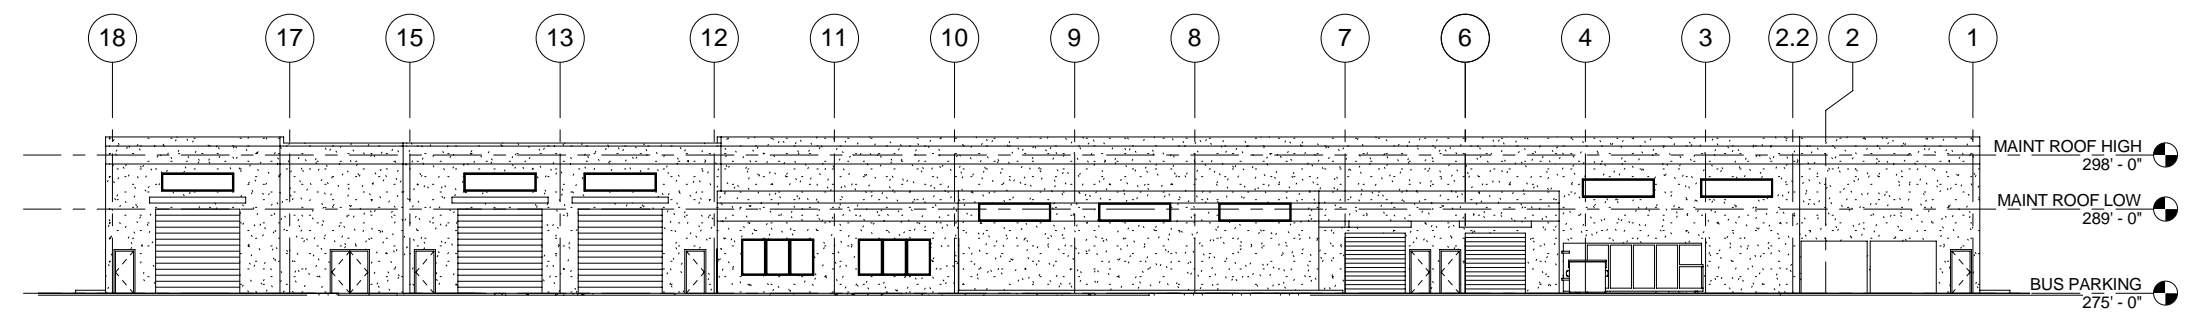


1 MAINT NORTH  
1/16" = 1'-0"  
0 4 8 16 32

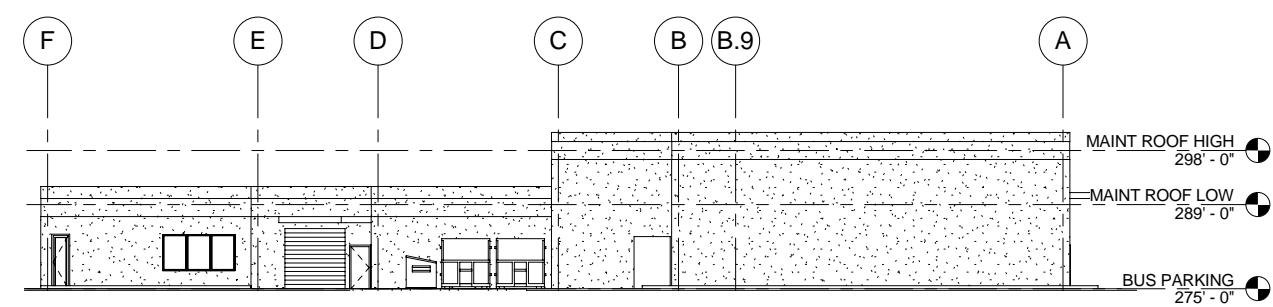

2 MAINT WEST  
1/16" = 1'-0"  
0 4 8 16 32

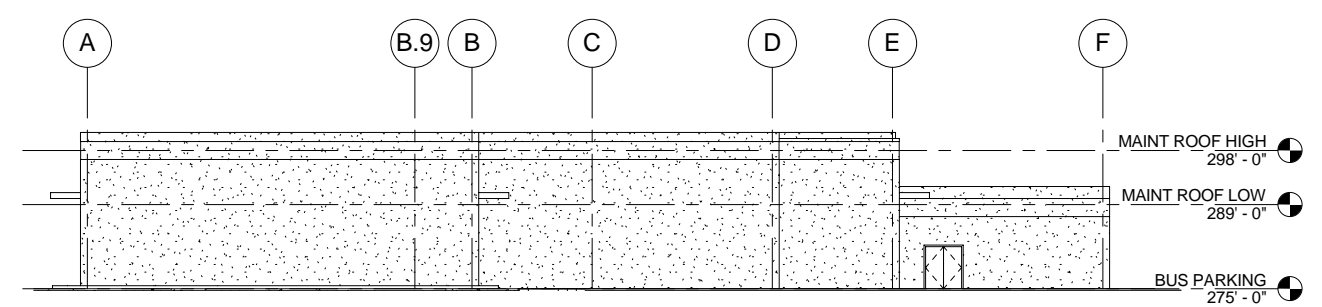

3 MAINT EAST  
1/16" = 1'-0"  
0 4 8 16 32

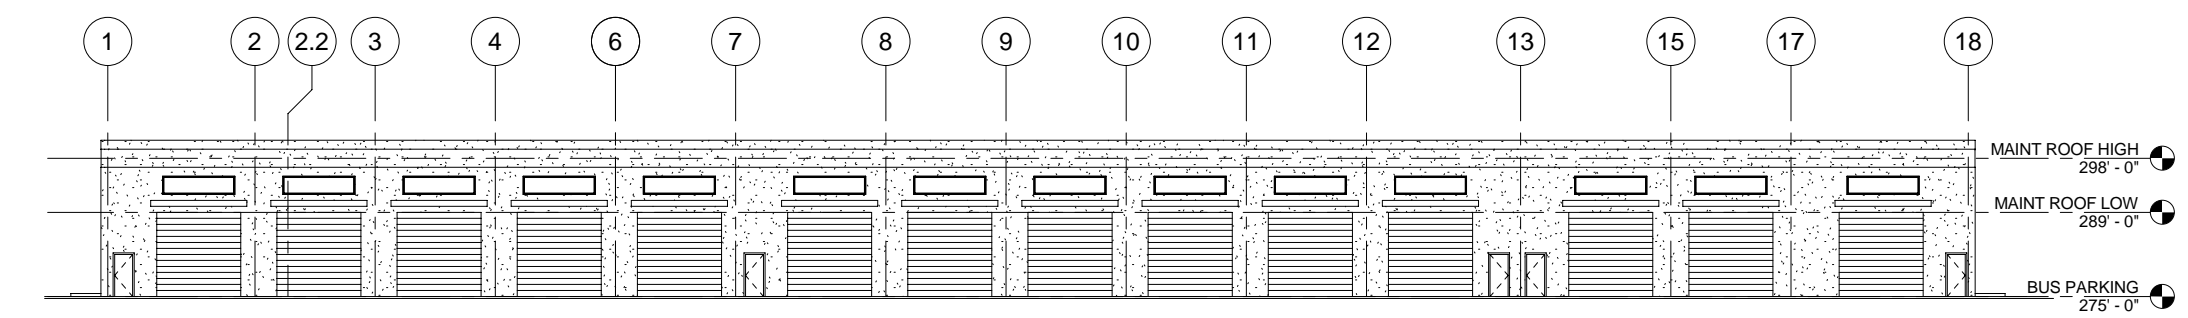

4 MAINT SOUTH  
1/16" = 1'-0"  
0 4 8 16 32





ORIGINATORS		REFERENCE DRAWINGS		REVISIONS		
DATE	BY	NUMBER	DESCRIPTION	DATE	BY	DESCRIPTION
01/24/12	JVC					
01/24/12	AI					
01/24/12	AI					
01/24/12	MJP					

WASHINGTON METROPOLITAN AREA TRANSIT AUTHORITY

**PARSONS BRINCKERHOFF**

16285 PARK TEN PLACE  
4TH FLOOR  
HOUSTON, TEXAS 77084  
TEL: (713) 281-589-5900  
FAX: (713) 281-558-7282

HALF SIZE PRINT		CONTRACT NO.:
SOUTHERN AVE. BUS GARAGE SITE C - PRINCE GEORGE'S COUNTY		
MAINTENANCE BUILDING ELEVATIONS		
SCALE: 1/16" = 1'-0"	DRAWING NO.:	A 09

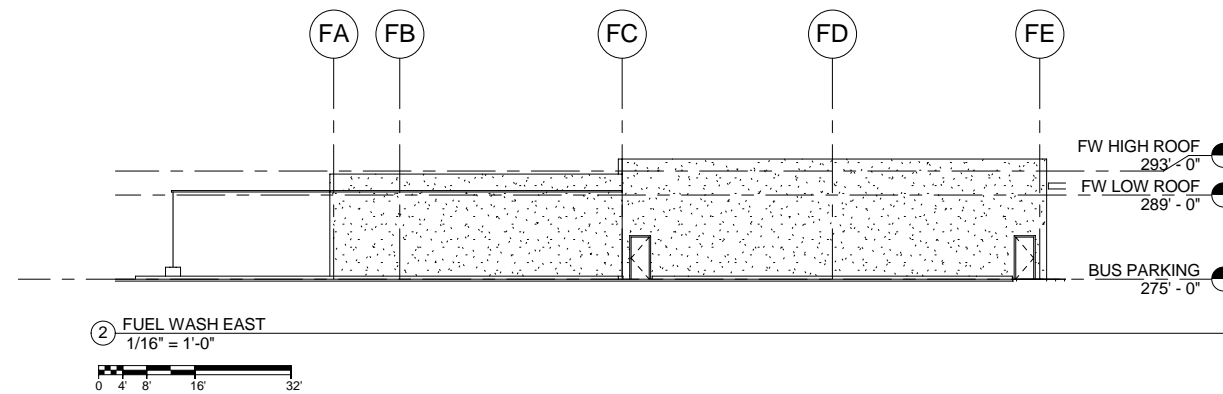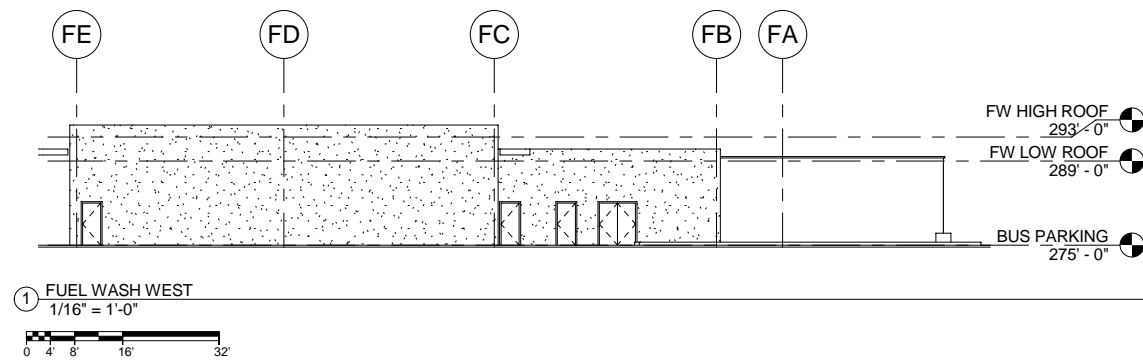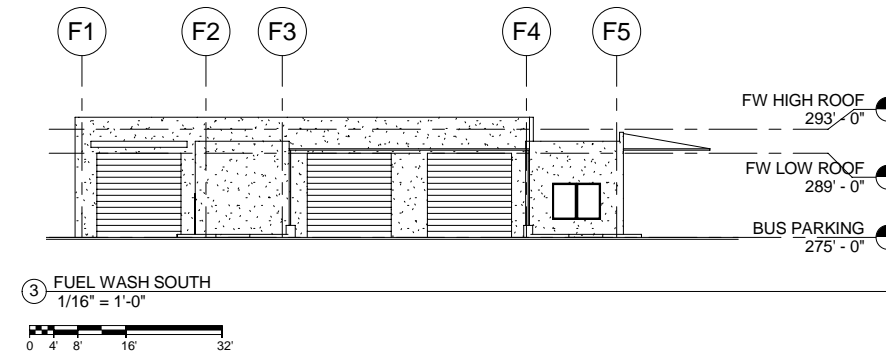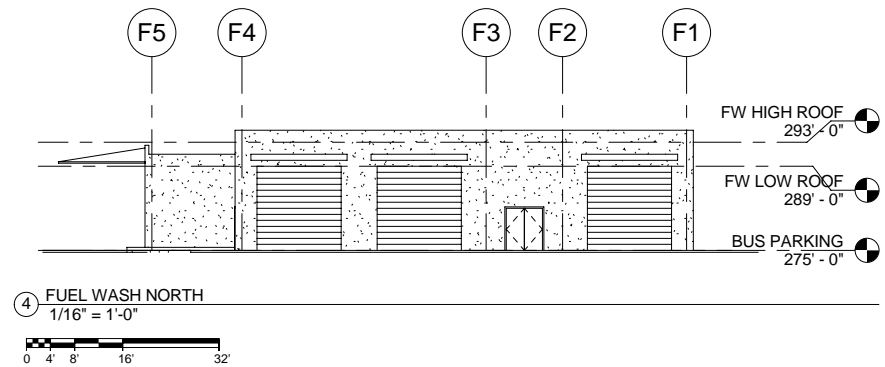

ORIGINATORS	
JVC	01/24/12
DRAWN	AI
DESIGNED	AI
CHECKED	MJP
APPROVED	

REFERENCE DRAWINGS	
NUMBER	DESCRIPTION

REVISIONS		
DATE	BY	DESCRIPTION

WASHINGTON METROPOLITAN AREA TRANSIT AUTHORITY

**PARSONS  
BRINCKERHOFF**

16285 PARK TEN PLACE  
4TH FLOOR  
HOUSTON, TEXAS 77084  
TEL: (713) 281-589-5900  
FAX: (713) 281-558-7282




HALF SIZE PRINT		CONTRACT NO.:
SOUTHERN AVE. BUS GARAGE SITE C - PRINCE GEORGE'S COUNTY		
FUEL & WASH BUILDING ELEVATIONS		
SCALE: 1/16" = 1'-0"	DRAWING NO.:	A 10


Electronic copies are printed and may become outdated. Refer to the electronic documents in ProjectSolve for current revisions.

C:\Users\MartinM\Documents\173237A WMATA Southern Ave MJM.rvt


1/24/2012 4:31:37 PM

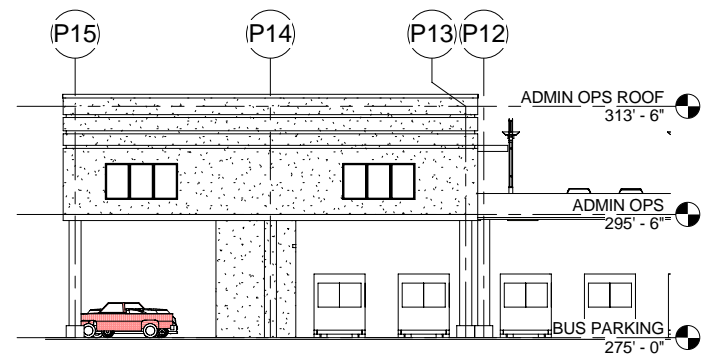


1 ADMIN NORTH  
1/16" = 1'-0"  
0 4' 8' 16' 32'

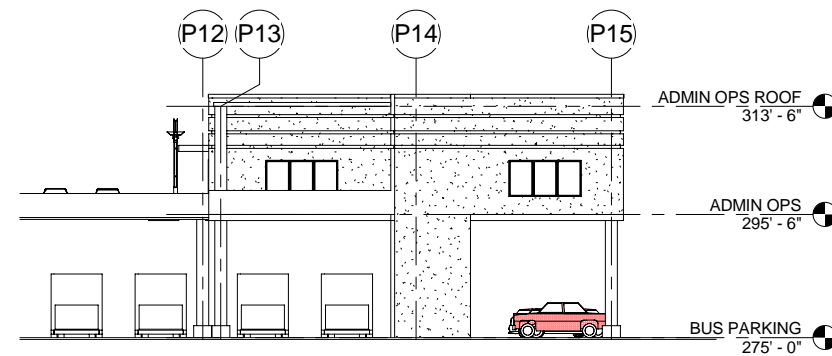

2 ADMIN SOUTH  
1/16" = 1'-0"  
0 4' 8' 16' 32'

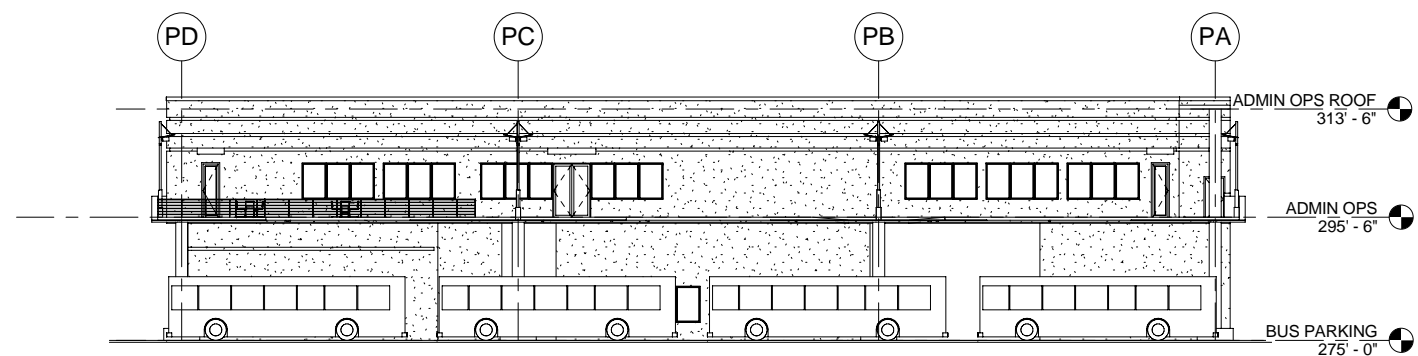

3 ADMIN WEST  
1/16" = 1'-0"  
0 4' 8' 16' 32'

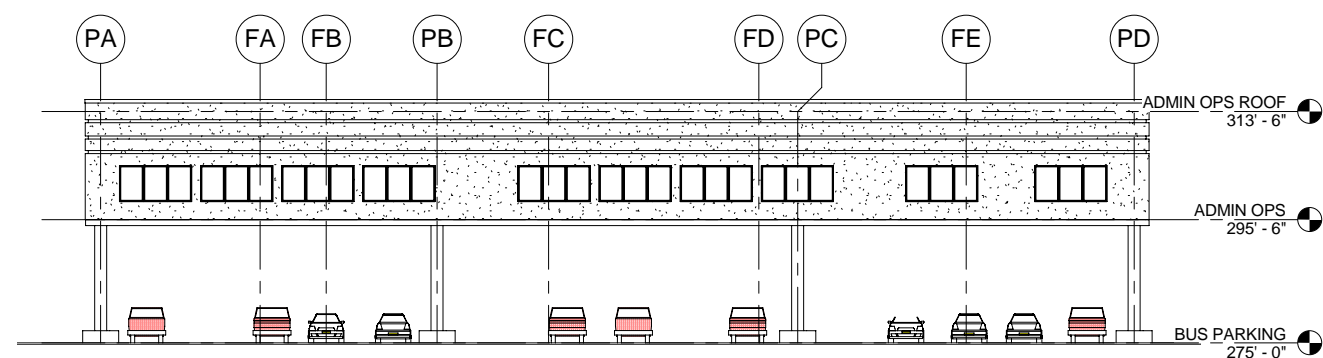

4 ADMIN EAST  
1/16" = 1'-0"  
0 4' 8' 16' 32'

ORIGINATORS	
JVC	01/24/12
DRAWN	DATE
AI	01/24/12
DESIGNED	DATE
AI	01/24/12
CHECKED	DATE
MJP	01/24/12
APPROVED	DATE

REFERENCE DRAWINGS	
NUMBER	DESCRIPTION

REVISIONS			
NUMBER	DATE	BY	DESCRIPTION

WASHINGTON METROPOLITAN AREA TRANSIT AUTHORITY

**PARSONS  
BRINCKERHOFF**

16285 PARK TEN PLACE  
4TH FLOOR  
HOUSTON, TEXAS 77084  
TEL: (713) 281-589-5900  
FAX: (713) 281-558-7282




HALF SIZE PRINT		CONTRACT NO.:
SOUTHERN AVE. BUS GARAGE SITE C - PRINCE GEORGE'S COUNTY		
ADMIN & OPERATIONS ELEVATIONS		
SCALE: 1/16" = 1'-0"	DRAWING NO.:	A 11





Electronic copies once printed are UNCONTROLLED and may become outdated. Refer to the electronic documents in ProjectSolve for current revisions.

C:\Users\MartinMfc\Documents\173237A\_WMATA\_Southern\_Ave\_MJM.rvt


1/24/2012 4:31:54 PM

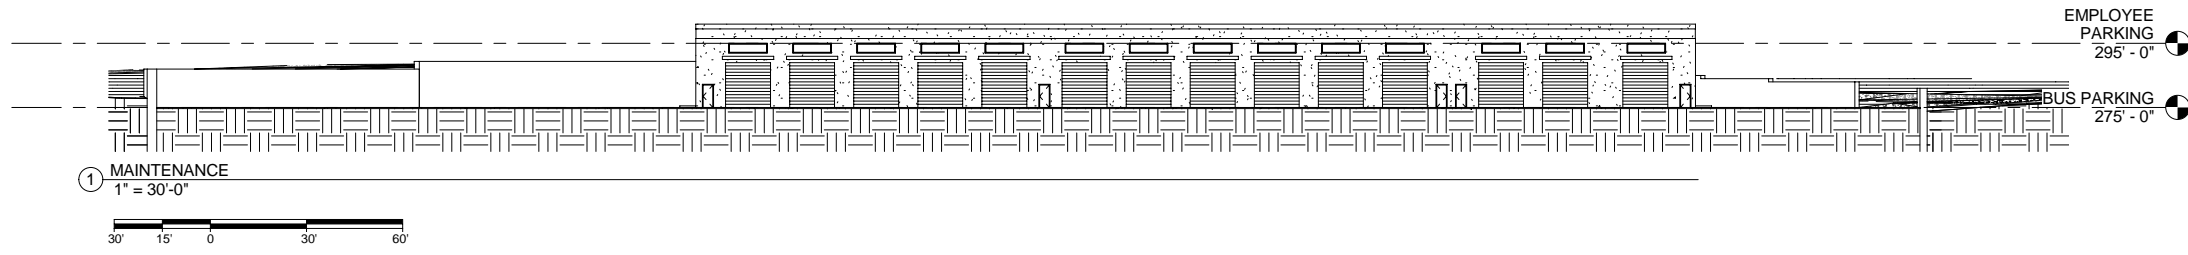

① MAINTENANCE  
1" = 30'-0"

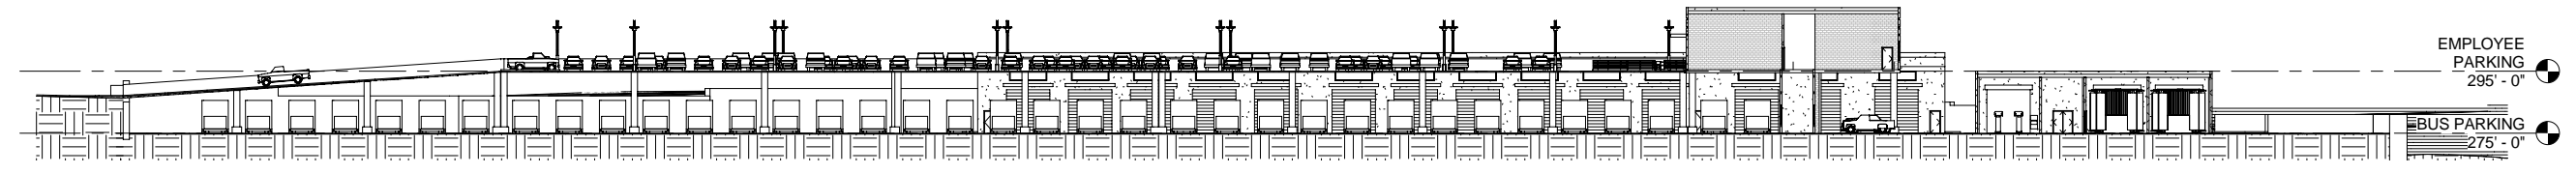 

② PARKING  
1" = 30'-0"

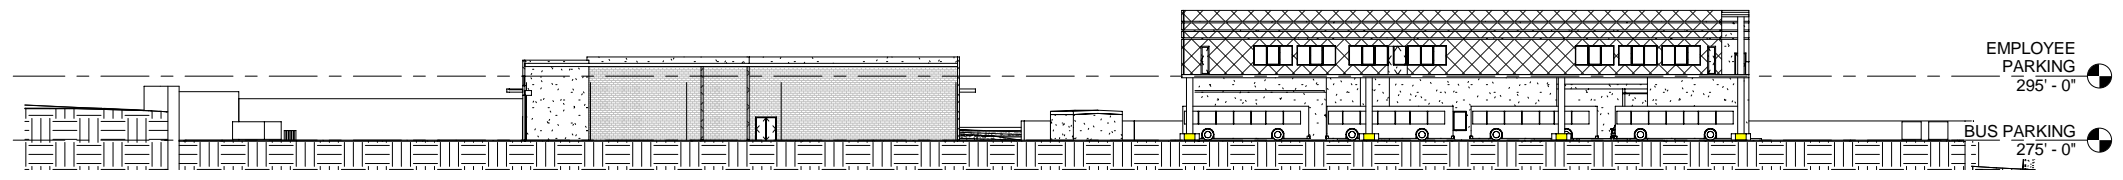

③ EASTWARD  
1" = 30'-0"



ORIGINATORS	
JVC	01/24/12
DRAWN	DATE
AI	01/24/12
DESIGNED	DATE
AI	01/24/12
CHECKED	DATE
MJP	01/24/12
APPROVED	DATE

REFERENCE DRAWINGS	
NUMBER	DESCRIPTION


REVISIONS			
DATE	BY	DESCRIPTION	

WASHINGTON METROPOLITAN AREA TRANSIT AUTHORITY

**PARSONS BRINCKERHOFF**

16285 PARK TEN PLACE  
4TH FLOOR  
HOUSTON, TEXAS 77084  
TEL: (713) 281-589-5900  
FAX: (713) 281-558-7282

HALF SIZE PRINT		CONTRACT NO.:
SOUTHERN AVE. BUS GARAGE SITE C - PRINCE GEORGE'S COUNTY		
SITE SECTIONS		
SCALE: 1" = 30'-0"	DRAWING NO.:	A 12

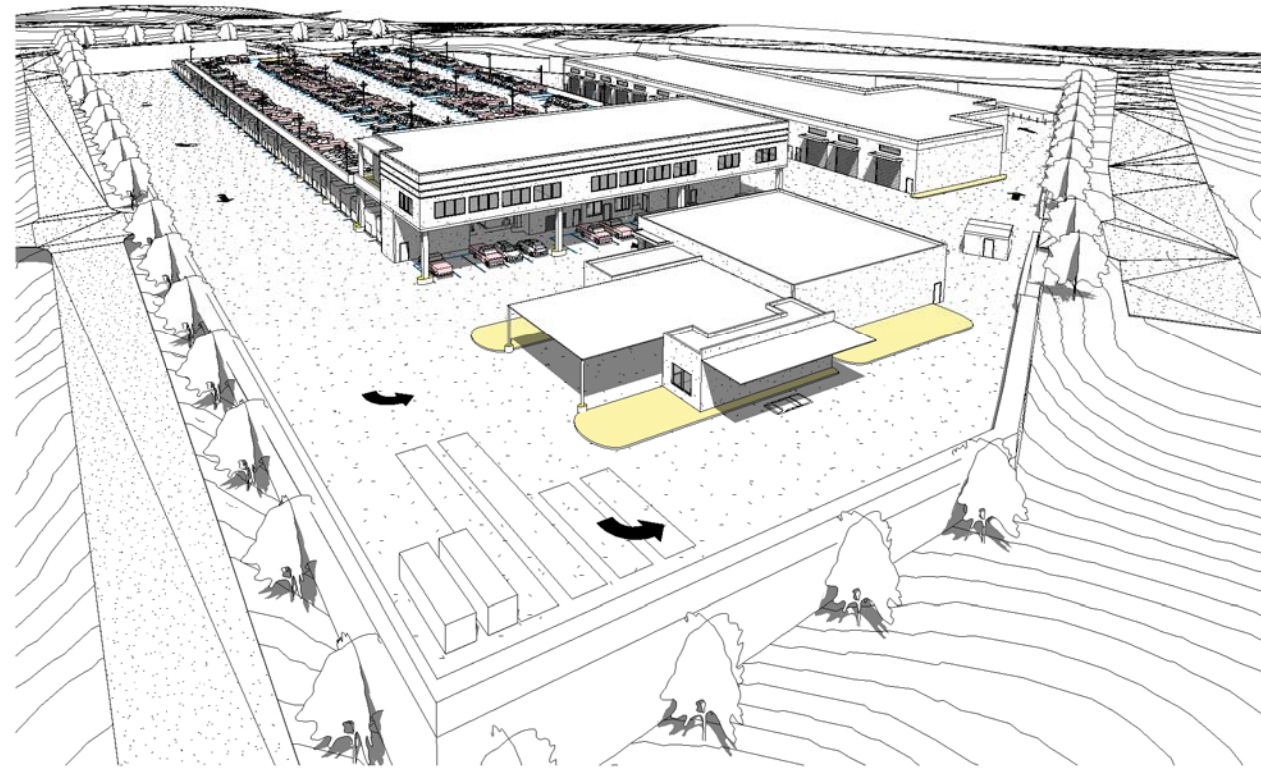

**VIEW FROM SOUTHEAST CORNER**




**VIEW FROM SOUTHWEST CORNER**



② Image Bus Entrance

**VIEW AT BUS ENTRY ON TO SITE**

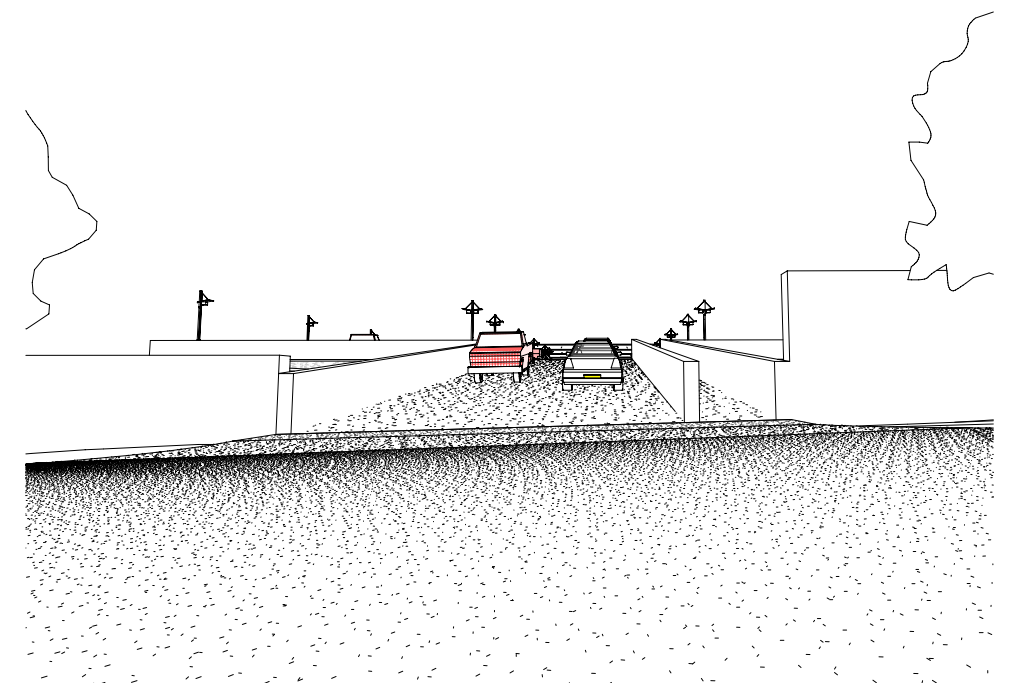

**VIEW TOWARDS  
EMPLOYEE PARKING RAMP**

ORIGINATORS			REFERENCE DRAWINGS		REVISIONS		
DATE	BY	DESCRIPTION	NUMBER	DESCRIPTION	DATE	BY	DESCRIPTION
01/24/12	JVC						
01/24/12	AI						
01/24/12	AI						
01/24/12	MJP						

**WASHINGTON METROPOLITAN AREA TRANSIT AUTHORITY**


**PARSONS  
BRINCKERHOFF**

16285 PARK TEN PLACE  
4TH FLOOR  
HOUSTON, TEXAS 77084  
TEL: (713) 281-589-5900  
FAX: (713) 281-558-7282




HALF SIZE PRINT		CONTRACT NO.:
SOUTHERN AVE. BUS GARAGE SITE C - PRINCE GEORGE'S COUNTY		
3D VIEWS		
SCALE:	DRAWING NO.:	
NTS	A 13	




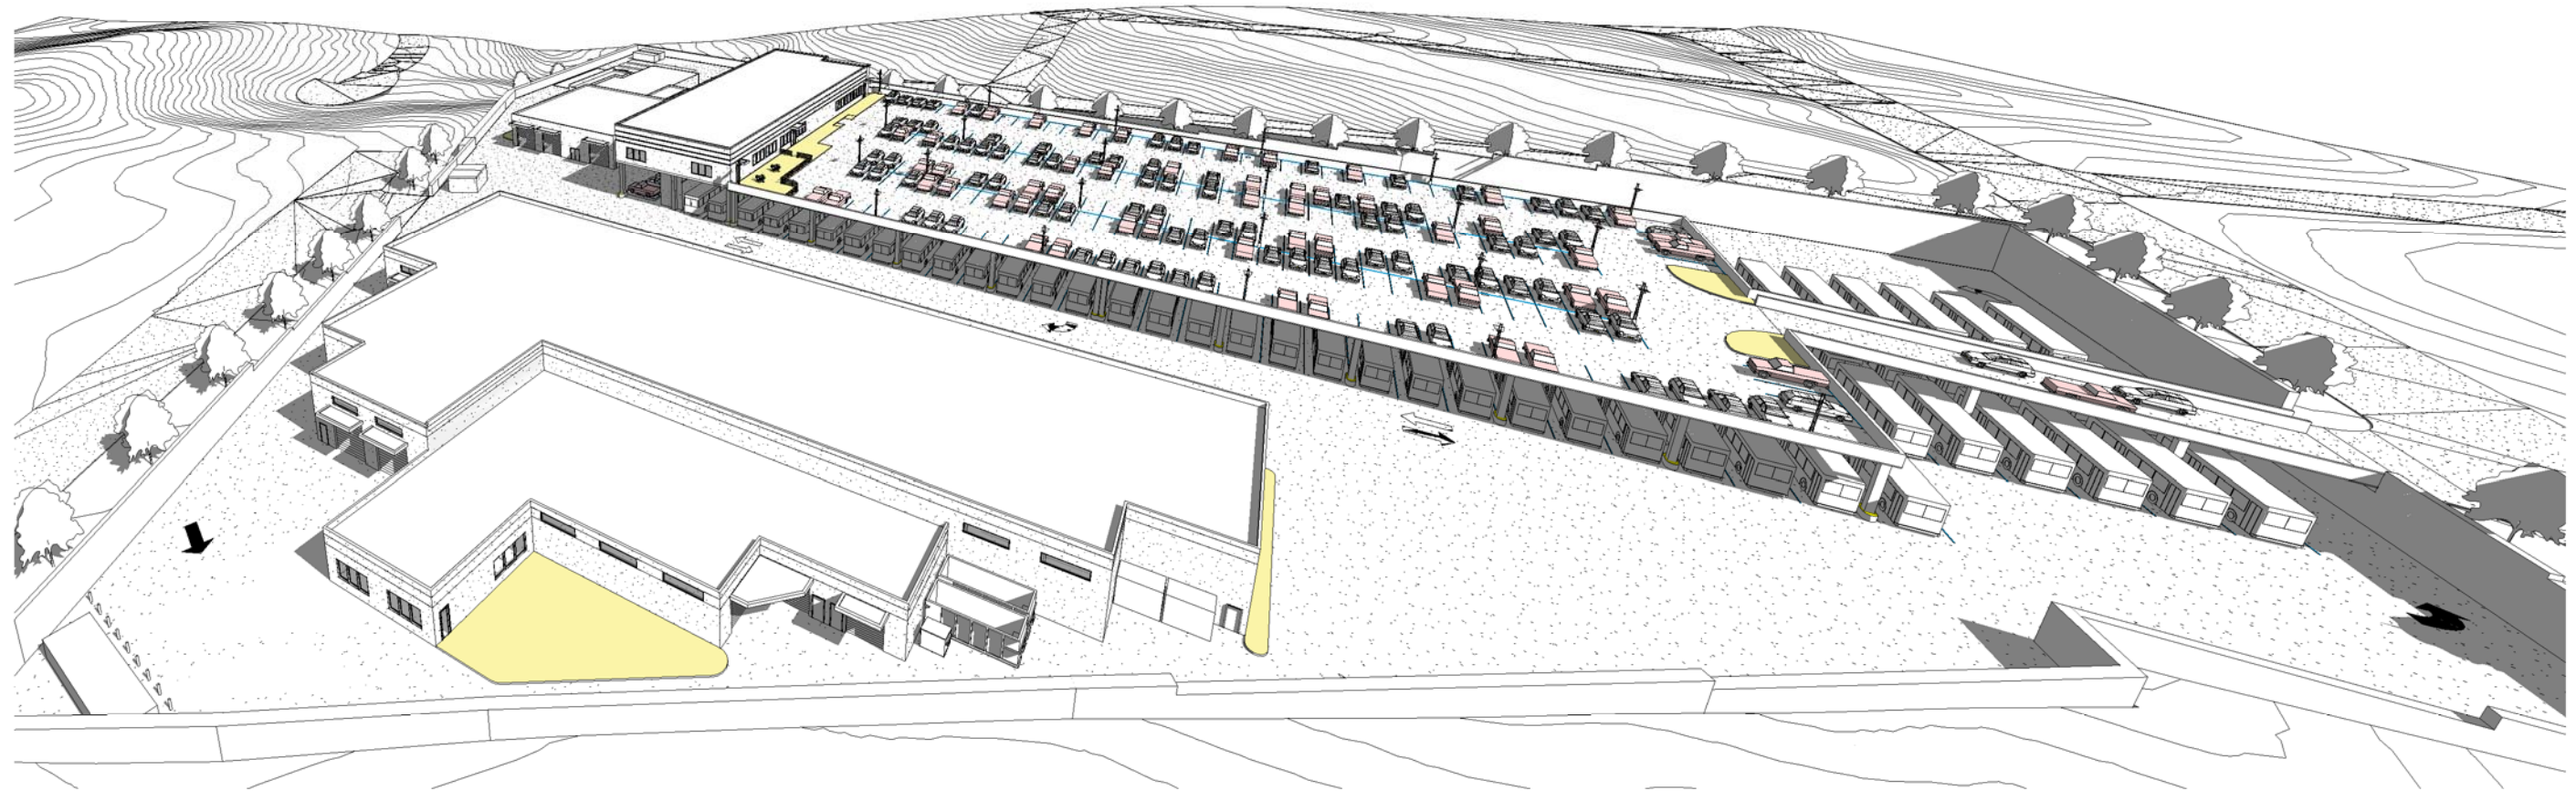

VIEW FROM NORTH

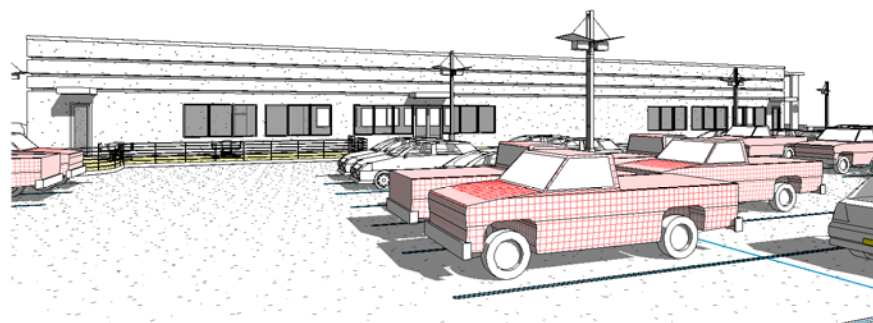

DRIVER'S PATIO  
ADMINISTRATION / OPERATIONS BUILDING

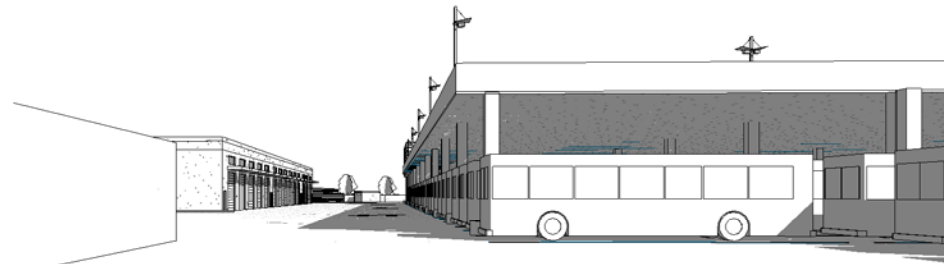

DRIVE AISLE BETWEEN MAINTENANCE  
BUILDING & BUS PARKING



DRIVE AISLE BETWEEN  
FUEL / WASH & BUS PARKING

ORIGINATORS		REFERENCE DRAWINGS		REVISIONS		
DATE	BY	NUMBER	DESCRIPTION	DATE	BY	DESCRIPTION
01/24/12	JVC					
01/24/12	AI					
01/24/12	AI					
01/24/12	MJP					

WASHINGTON METROPOLITAN AREA TRANSIT AUTHORITY

**PARSONS  
BRINCKERHOFF**

16285 PARK TEN PLACE  
4TH FLOOR  
HOUSTON, TEXAS 77084  
TEL: (713) 281-589-5900  
FAX: (713) 281-558-7282



HALF SIZE PRINT

CONTRACT NO.:

SOUTHERN AVE. BUS GARAGE  
SITE C - PRINCE GEORGE'S COUNTY

3D VIEWS

SCALE:

NTS

DRAWING NO.:

A 14