

ROAD MAP



SITE
LOCATION

EXHIBIT 2 - SITE C GENERAL PLANS

REPLACEMENT OF SOUTHERN AVENUE BUS GARAGE PRINCE GEORGE'S COUNTY, MD

DRAWING NO.

DRAWING DESCRIPTION

A 01	COVER SHEET
A 02	EXISTING SITE CONDITIONS
A 03	GRADING PLAN
A 04	OVERALL SITE PLAN
A 05	BUS PARKING / MAINT / FUELING / WASH LEVEL PLAN
A 06	EMPLOYEE PARKING / ADMIN / OPS LEVEL PLAN
A 07	MAINTENANCE BUILDING PLAN
A 08	FUEL AND WASH BUILDING PLAN
A 09	ADMIN & OPERATIONS BUILDING PLAN
A 10	MAINTENANCE BUILDING ELEVATIONS
A 11	FUEL & WASH BUILDING ELEVATIONS
A 12	ADMIN & OPERATIONS ELEVATIONS
A 13	SITE SECTIONS
A 14	3D VIEWS

BIRDSEYE VIEW OF EXISTING CONDITIONS



DESIGNED _____	DATE _____
DRAWN _____	DATE _____
CHECKED _____	DATE _____
APPROVED _____	DATE _____

REFERENCE DRAWINGS	
NUMBER	DESCRIPTION

REVISIONS		
DATE	BY	DESCRIPTION


WASHINGTON METROPOLITAN AREA TRANSIT AUTHORITY		
		

HALF SIZE PRINT		CONTRACT NO.
REPLACEMENT OF SOUTHERN AVE BUS GARAGE PRINCE GEORGE'S COUNTY, MD EXHIBIT 3 COVER		
SCALE: NOT TO SCALE	DRAWING NO.	

C:\Users\MartinMc\Documents\173237A_WWATA_Southern Ave MJM.rvt

Electronic copies once printed are UNCONTROLLED and may become outdated. Refer to the electronic documents in ProjectSolve for current revisions.

1/24/2012 4:46:08 PM

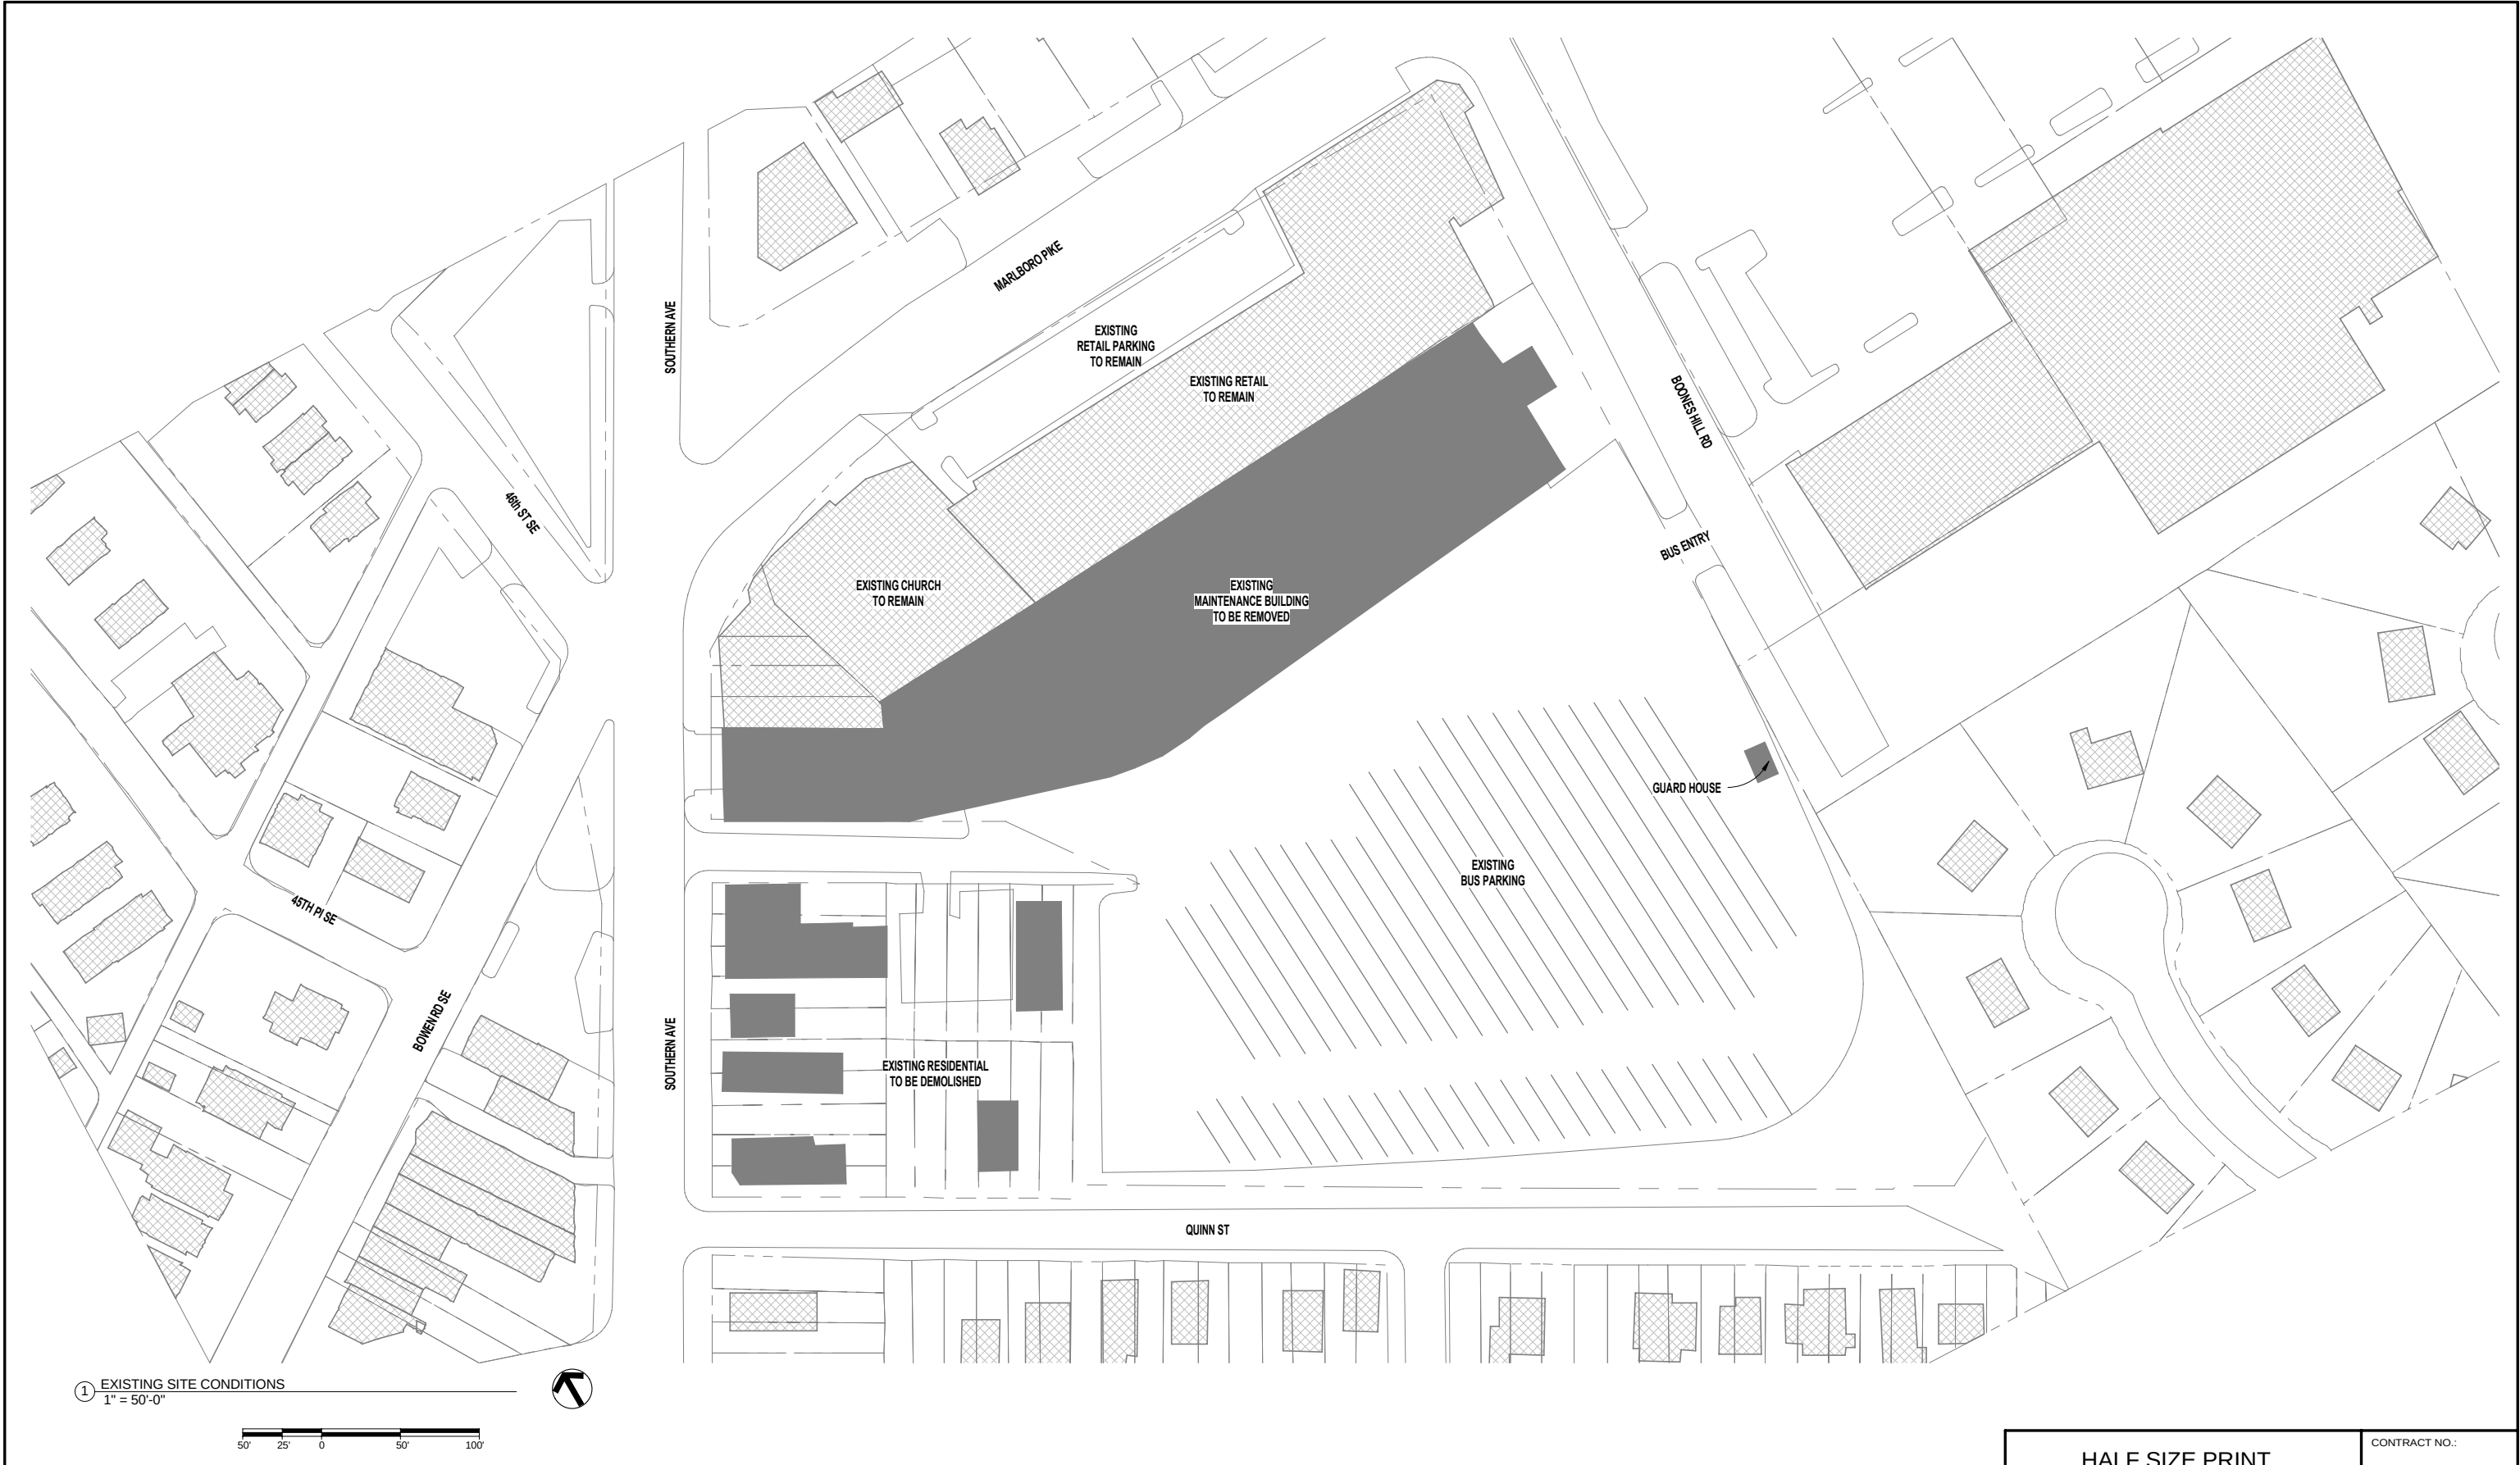


50' 25' 0 50' 100'										HALF SIZE PRINT		CONTRACT NO.:			
ORIGINATORS		REFERENCE DRAWINGS				REVISIONS				WASHINGTON METROPOLITAN AREA TRANSIT AUTHORITY					
JVC	01/24/12	NUMBER	DESCRIPTION		DATE	BY	DESCRIPTION		PARSONS BRINCKERHOFF 16285 PARK TEN PLACE 4TH FLOOR HOUSTON, TEXAS 77084 TEL: (713) 281-589-5900 FAX: (713) 281-558-7282 M metro		SOUTHERN AVE. BUS GARAGE SITE C - PRINCE GEORGE'S COUNTY				
DRAWN	AI	DATE									EXISTING SITE CONDITIONS				
DESIGNED	AI	DATE									SCALE:		DRAWING NO.:		
CHECKED		DATE									1" = 50'-0"		A 01		
MJP	01/24/12														
APPROVED		DATE													

Electronic copies once printed are UNCONTROLLED and may become outdated. Refer to the electronic documents in ProjectSolve for current revisions.

C:\Users\MartinMc\Documents\173237A.WWATA Southern Ave MJM.rvt

1/24/2012 4:29:36 PM

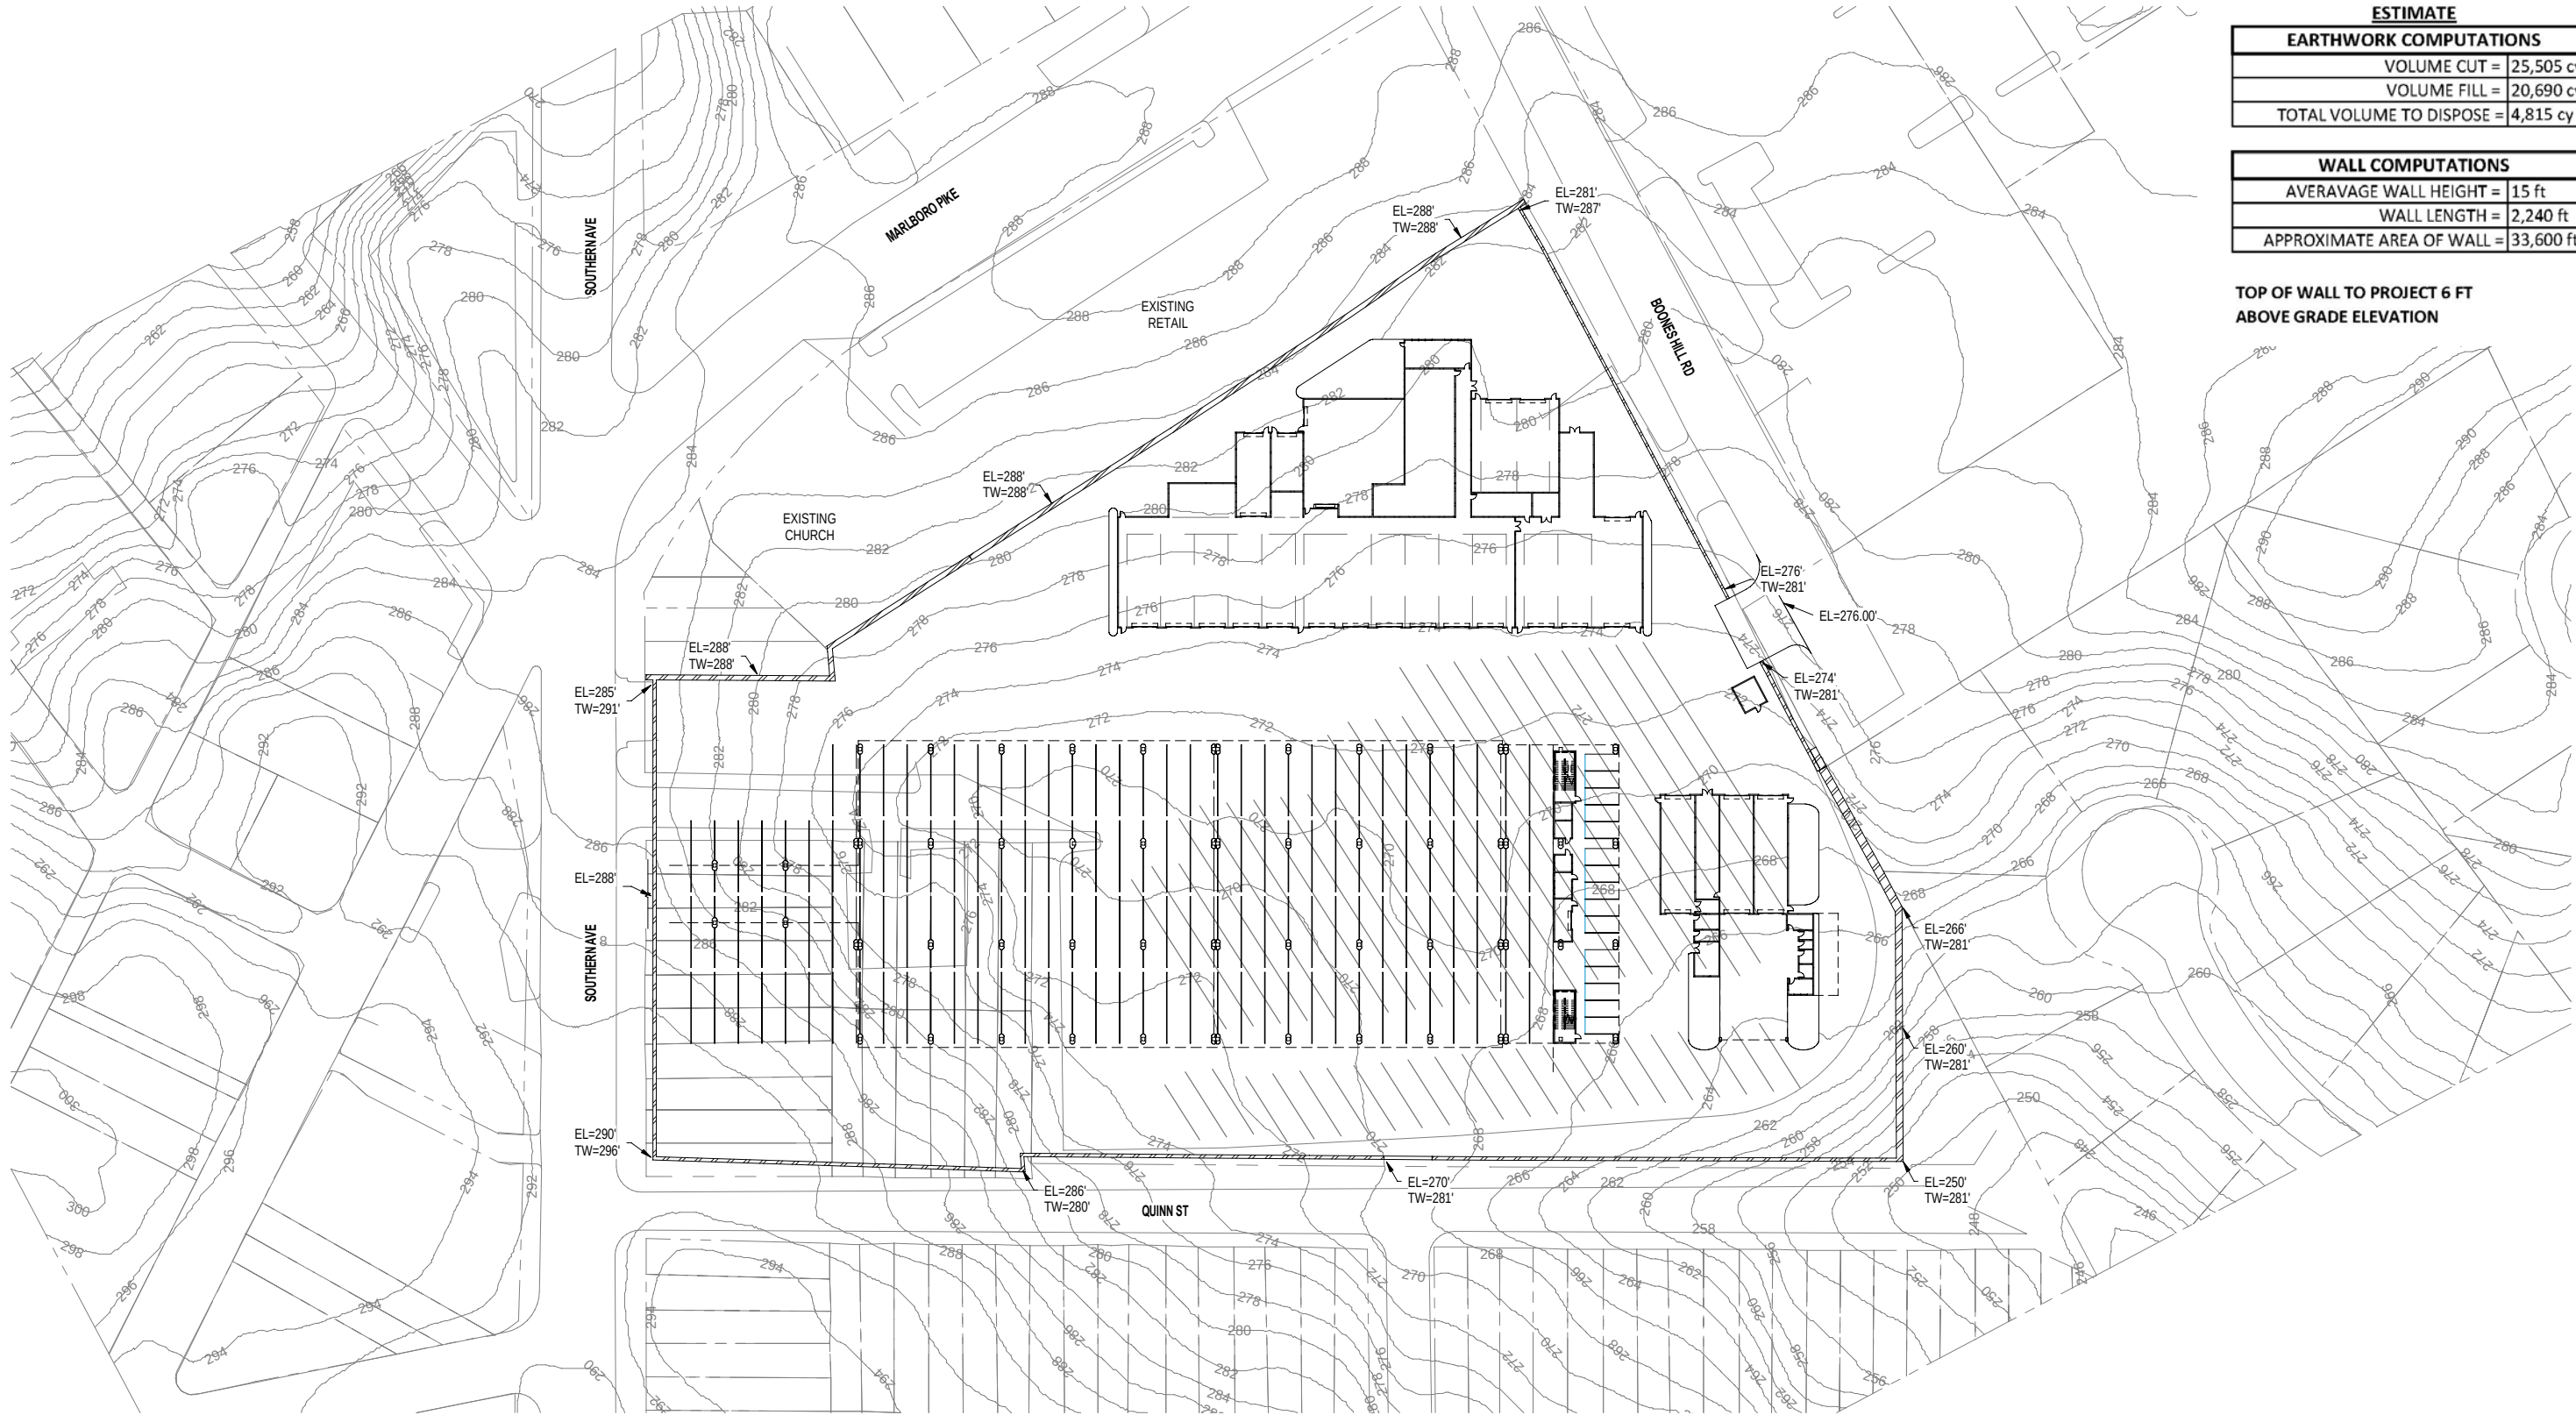

1 GRADING PLAN
1" = 50'-0"




ESTIMATE	
EARTHWORK COMPUTATIONS	
VOLUME CUT =	25,505 cy
VOLUME FILL =	20,690 cy
TOTAL VOLUME TO DISPOSE =	4,815 cy

WALL COMPUTATIONS	
AVERAAGE WALL HEIGHT =	15 ft
WALL LENGTH =	2,240 ft
APPROXIMATE AREA OF WALL =	33,600 ft

TOP OF WALL TO PROJECT 6 FT
ABOVE GRADE ELEVATION

50'25'050'100'										HALF SIZE PRINT		CONTRACT NO.:			
ORIGINATORS		REFERENCE DRAWINGS			REVISIONS			WASHINGTON METROPOLITAN AREA TRANSIT AUTHORITY					SOUTHERN AVE. BUS GARAGE SITE C - PRINCE GEORGE'S COUNTY		
JVC	01/24/12	NUMBER	DESCRIPTION	DATE	BY	DESCRIPTION	PARSONS BRINCKERHOFF 16285 PARK TEN PLACE 4TH FLOOR HOUSTON, TEXAS 77084 TEL: (713) 281-589-5900 FAX: (713) 281-558-7282 M metro		GRADING PLAN						
DRAWN	AI	01/24/12				SCALE:						DRAWING NO.:			
DESIGNED	AI	01/24/12				1" = 50'-0"						A 02			
CHECKED															
APPROVED	MJP	01/24/12													

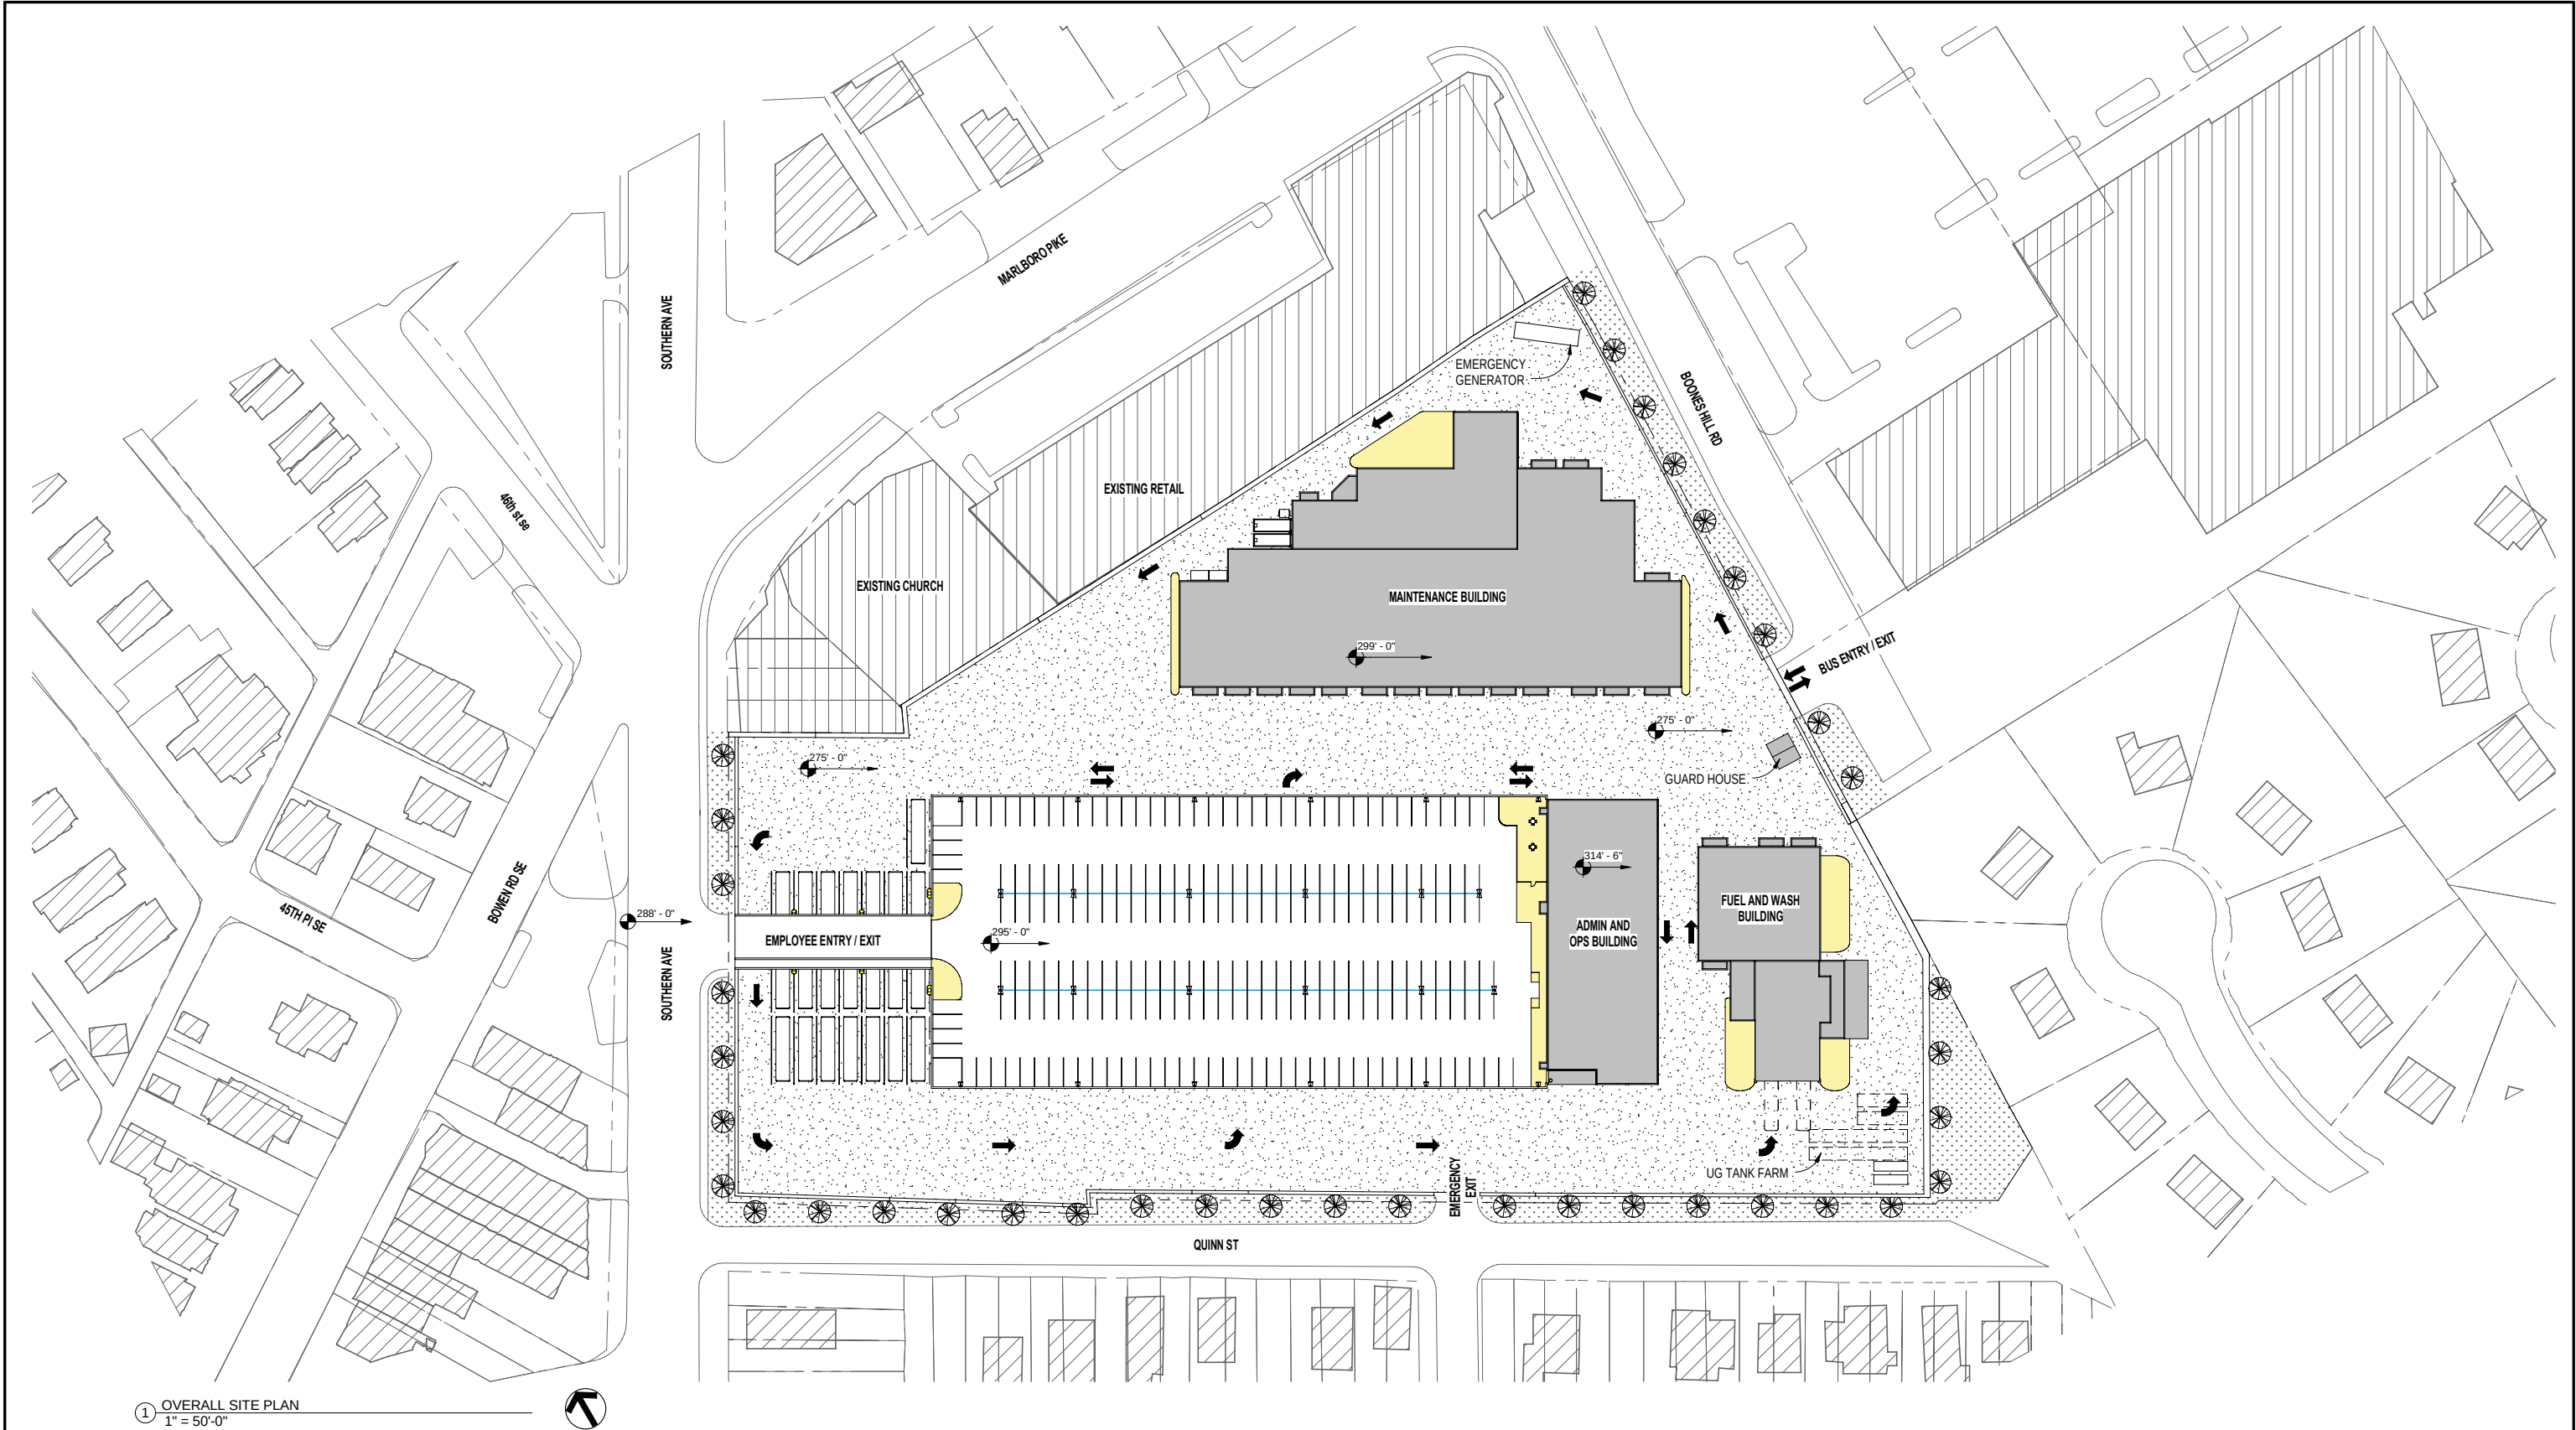


50' 25' 0 50' 100'												HALF SIZE PRINT		CONTRACT NO.:					
ORIGINATORS		REFERENCE DRAWINGS				REVISIONS				WASHINGTON METROPOLITAN AREA TRANSIT AUTHORITY						SOUTHERN AVE. BUS GARAGE SITE C - PRINCE GEORGE'S COUNTY			
JVC 01/24/12		NUMBER		DESCRIPTION		DATE		BY		DESCRIPTION		PARSONS BRINCKERHOFF 16285 PARK TEN PLACE 4TH FLOOR HOUSTON, TEXAS 77084 TEL: (713) 281-589-5900 FAX: (713) 281-558-7282 M metro							
DRAWN AI 01/24/12																			
DESIGNED AI 01/24/12																			
CHECKED MJP 01/24/12																			
APPROVED 01/24/12																			
												OVERALL SITE PLAN							
												SCALE: 1" = 50'-0"		DRAWING NO.: A 03					

Electronic copies once printed are UNCONTROLLED and may become outdated. Refer to the electronic documents in ProjectSolve for current revisions.

C:\Users\MartinMc\Documents\173237A_WWATA_Southern Ave MJM.rvt

1/24/2012 4:30:19 PM

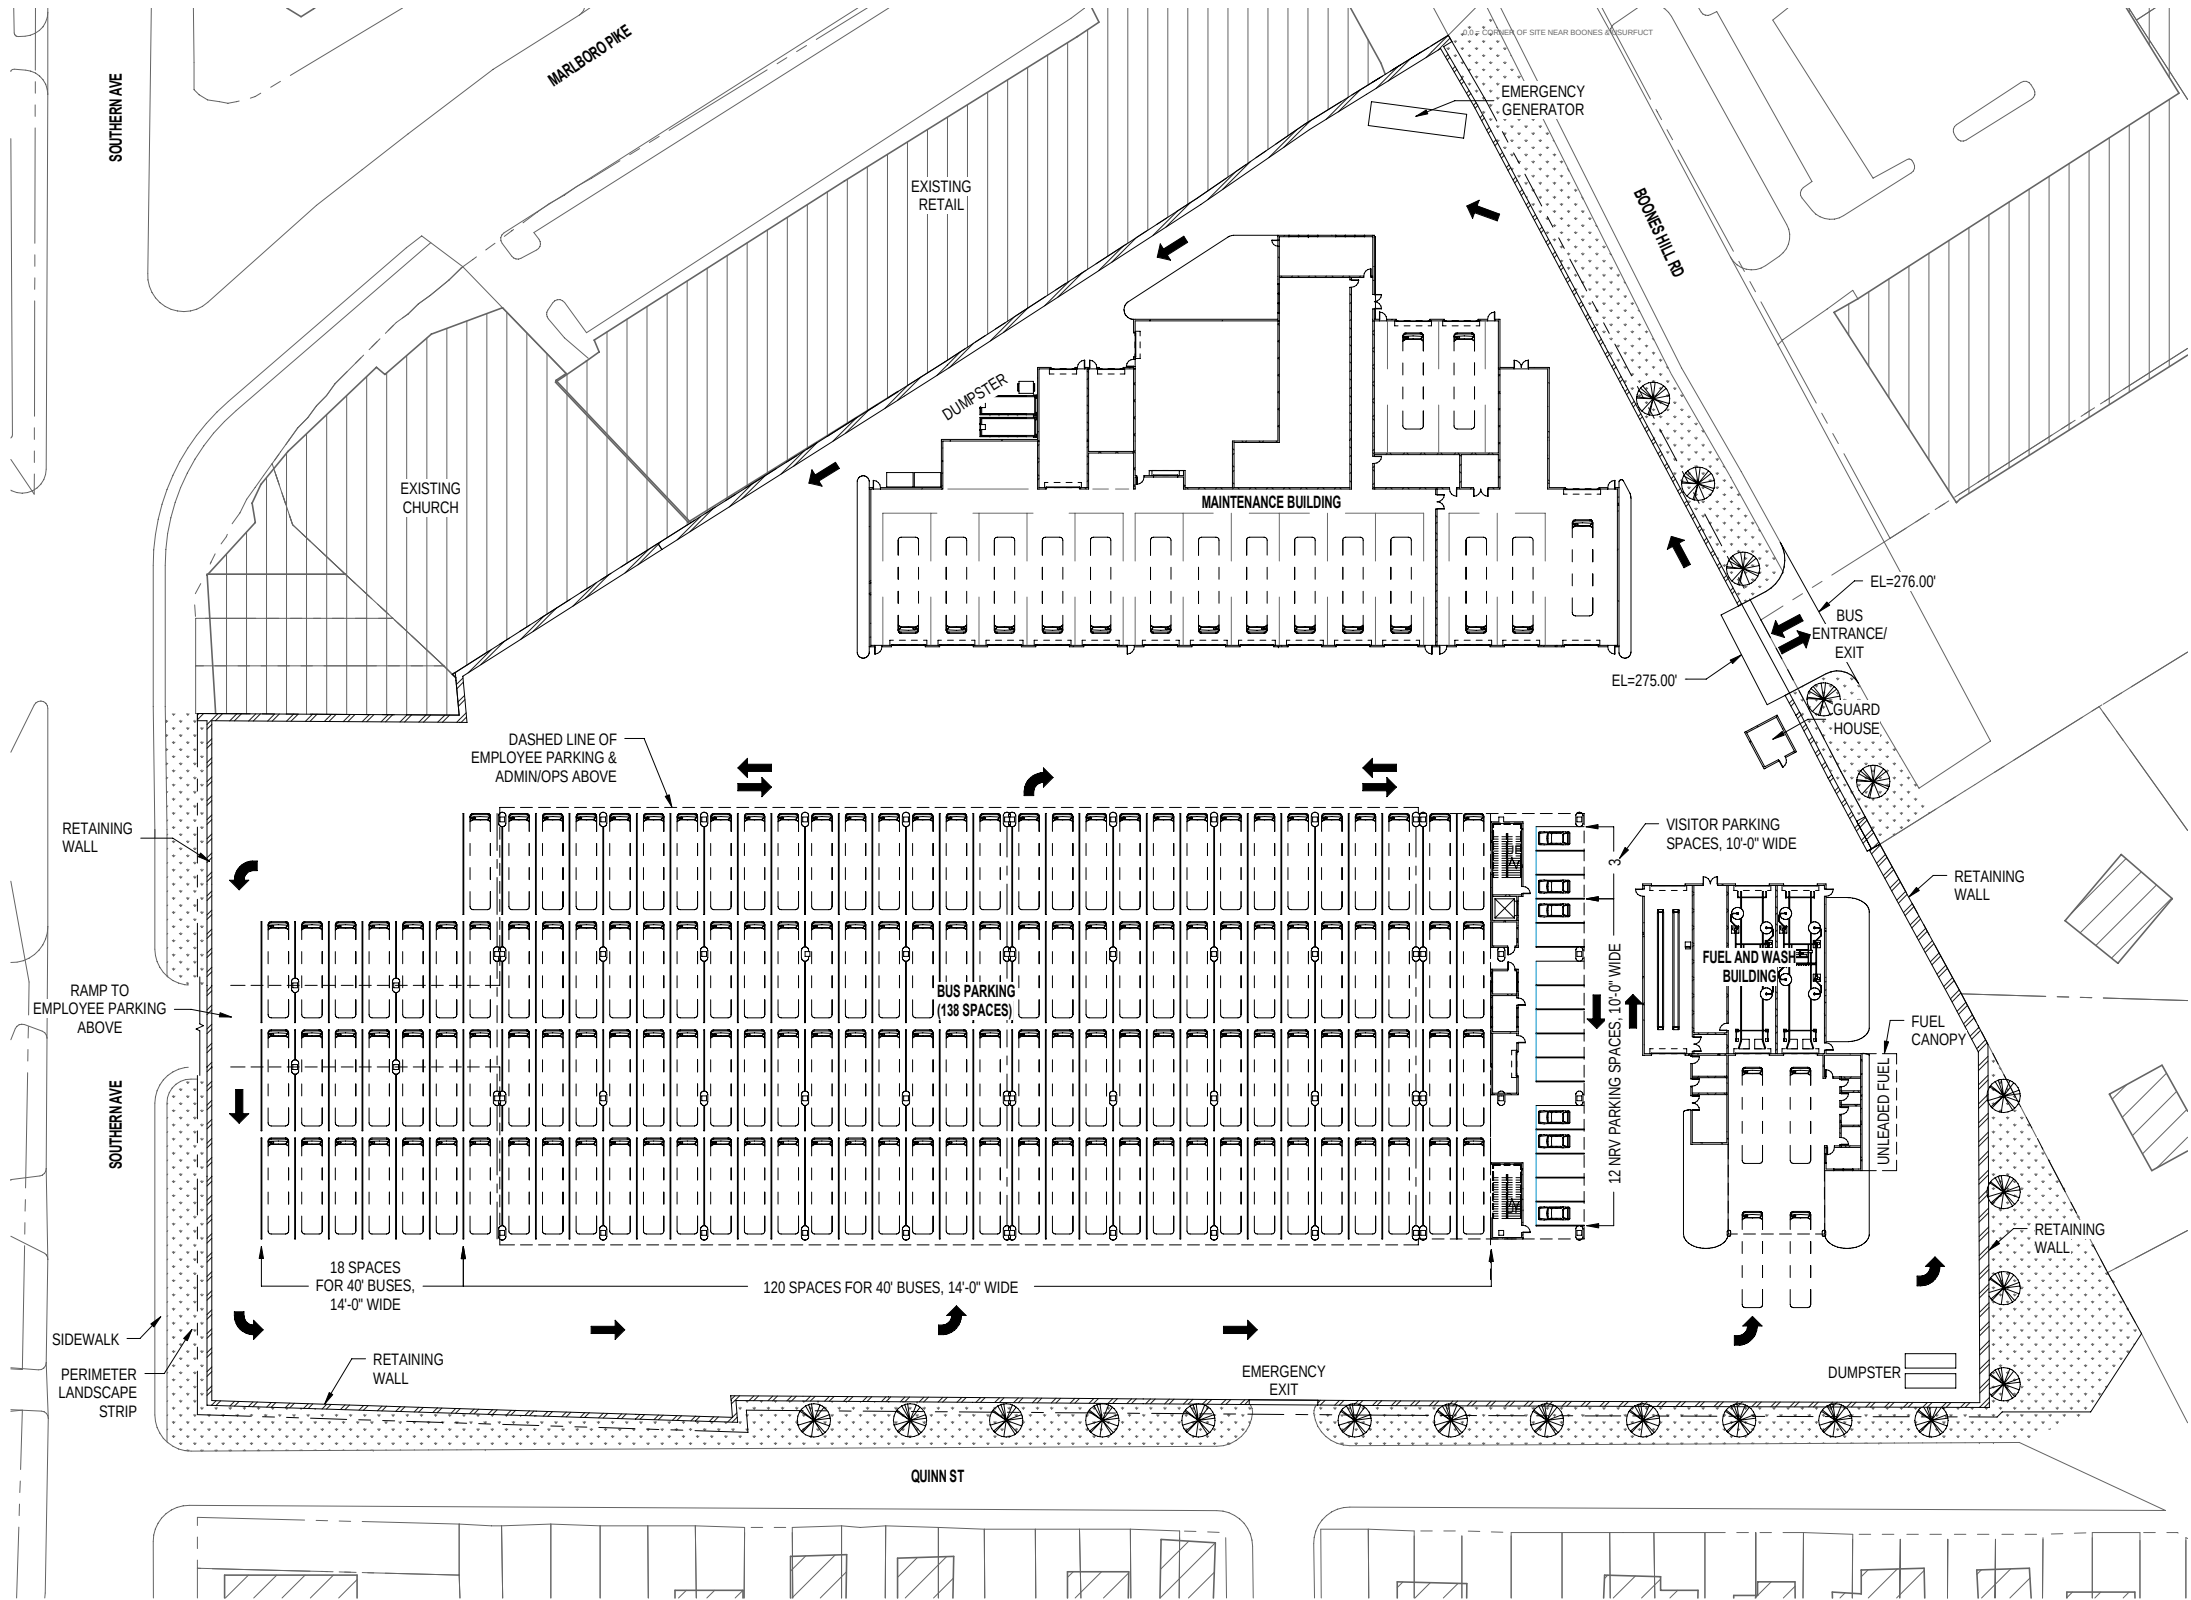

BUS PARKING / MAINTENANCE /
FUEL & WASH LEVEL
1" = 40'-0"



ORIGINATORS	
JVC	01/24/12
DRAWN	DATE
AI	01/24/12
DESIGNED	DATE
AI	01/24/12
CHECKED	DATE
MJP	01/24/12
APPROVED	DATE

REFERENCE DRAWINGS	
NUMBER	DESCRIPTION

REVISIONS		
DATE	BY	DESCRIPTION

WASHINGTON METROPOLITAN AREA TRANSIT AUTHORITY

**PARSONS
BRINCKERHOFF**

16285 PARK TEN PLACE
4TH FLOOR
HOUSTON, TEXAS 77084
TEL: (713) 281-589-5900
FAX: (713) 281-558-7282



HALF SIZE PRINT

CONTRACT NO.:

SOUTHERN AVE. BUS GARAGE
SITE C - PRINCE GEORGE'S COUNTY

BUS PARK / MAINT / FUEL / WASH LEVEL

SCALE:

1" = 40'-0"


DRAWING NO.:

A 04

Electronic copies once printed are UNCONTROLLED and may become outdated. Refer to the electronic documents in ProjectSolve for current revisions.

C:\Users\MartinMfc\Documents\173237A_WWATA_Southern Ave MJM.rvt

1/24/2012 4:46:32 PM

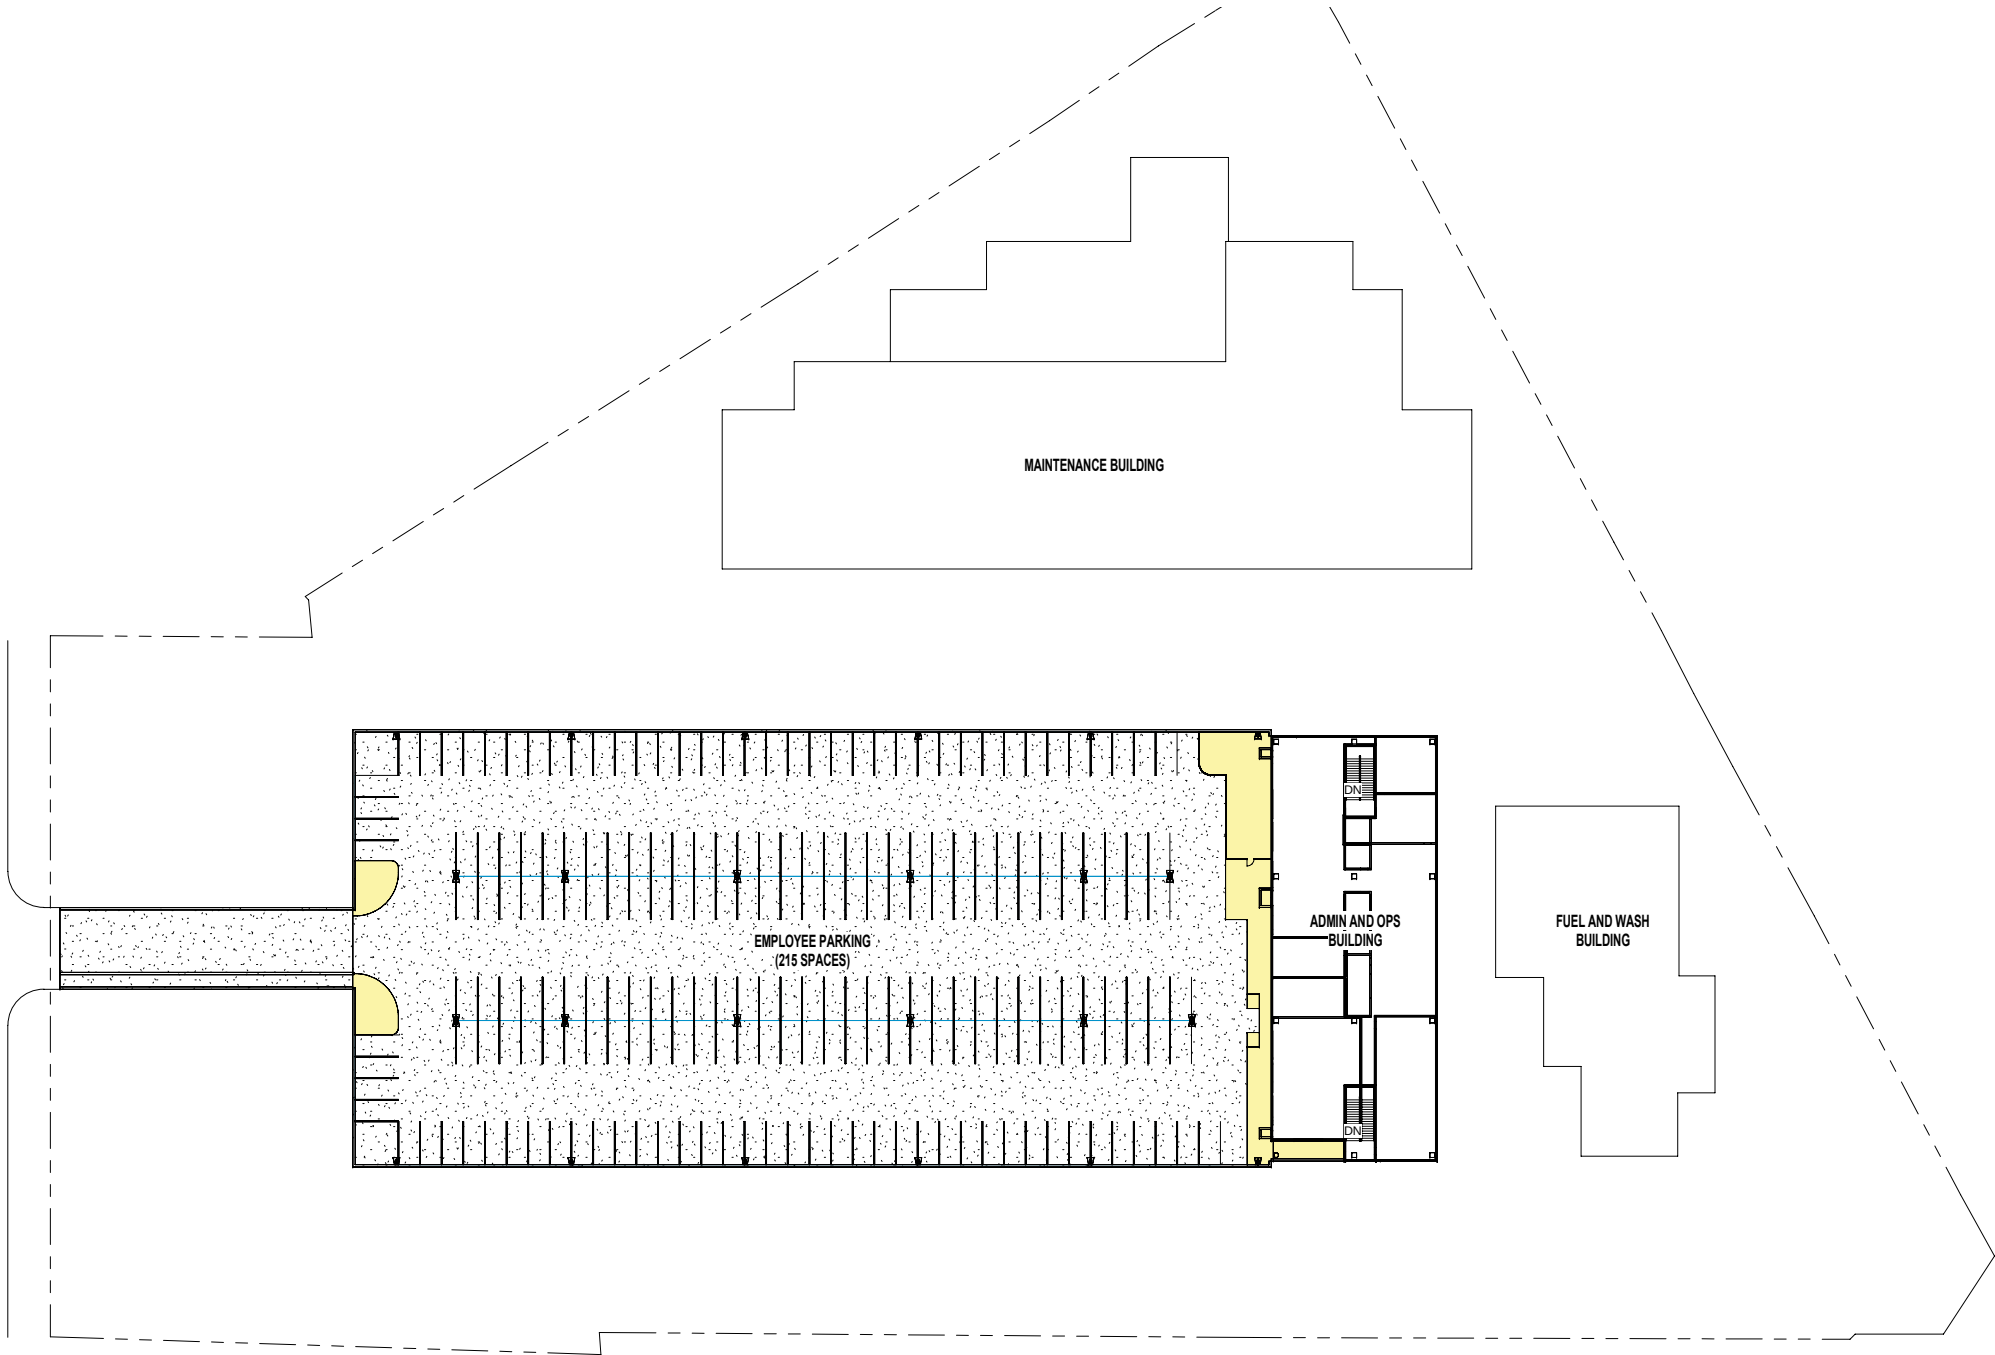

① EMPLOYEE PARKING
1" = 40'-0"



ORIGINATORS	
JVC	01/24/12
DRAWN	DATE
AI	01/24/12
DESIGNED	DATE
AI	01/24/12
CHECKED	DATE
MJP	01/24/12
APPROVED	DATE

REFERENCE DRAWINGS	
NUMBER	DESCRIPTION

REVISIONS		
DATE	BY	DESCRIPTION

WASHINGTON METROPOLITAN AREA TRANSIT AUTHORITY

**PARSONS
BRINCKERHOFF**

16285 PARK TEN PLACE
4TH FLOOR
HOUSTON, TEXAS 77084
TEL.: (713) 281-589-5900
FAX: (713) 281-558-7282



HALF SIZE PRINT

CONTRACT NO.:

SOUTHERN AVE. BUS GARAGE
SITE C - PRINCE GEORGE'S COUNTY


EMPLOYEE PARK / ADMIN / OPS LEVEL

SCALE:


1" = 40'-0"

DRAWING NO.:

A 05

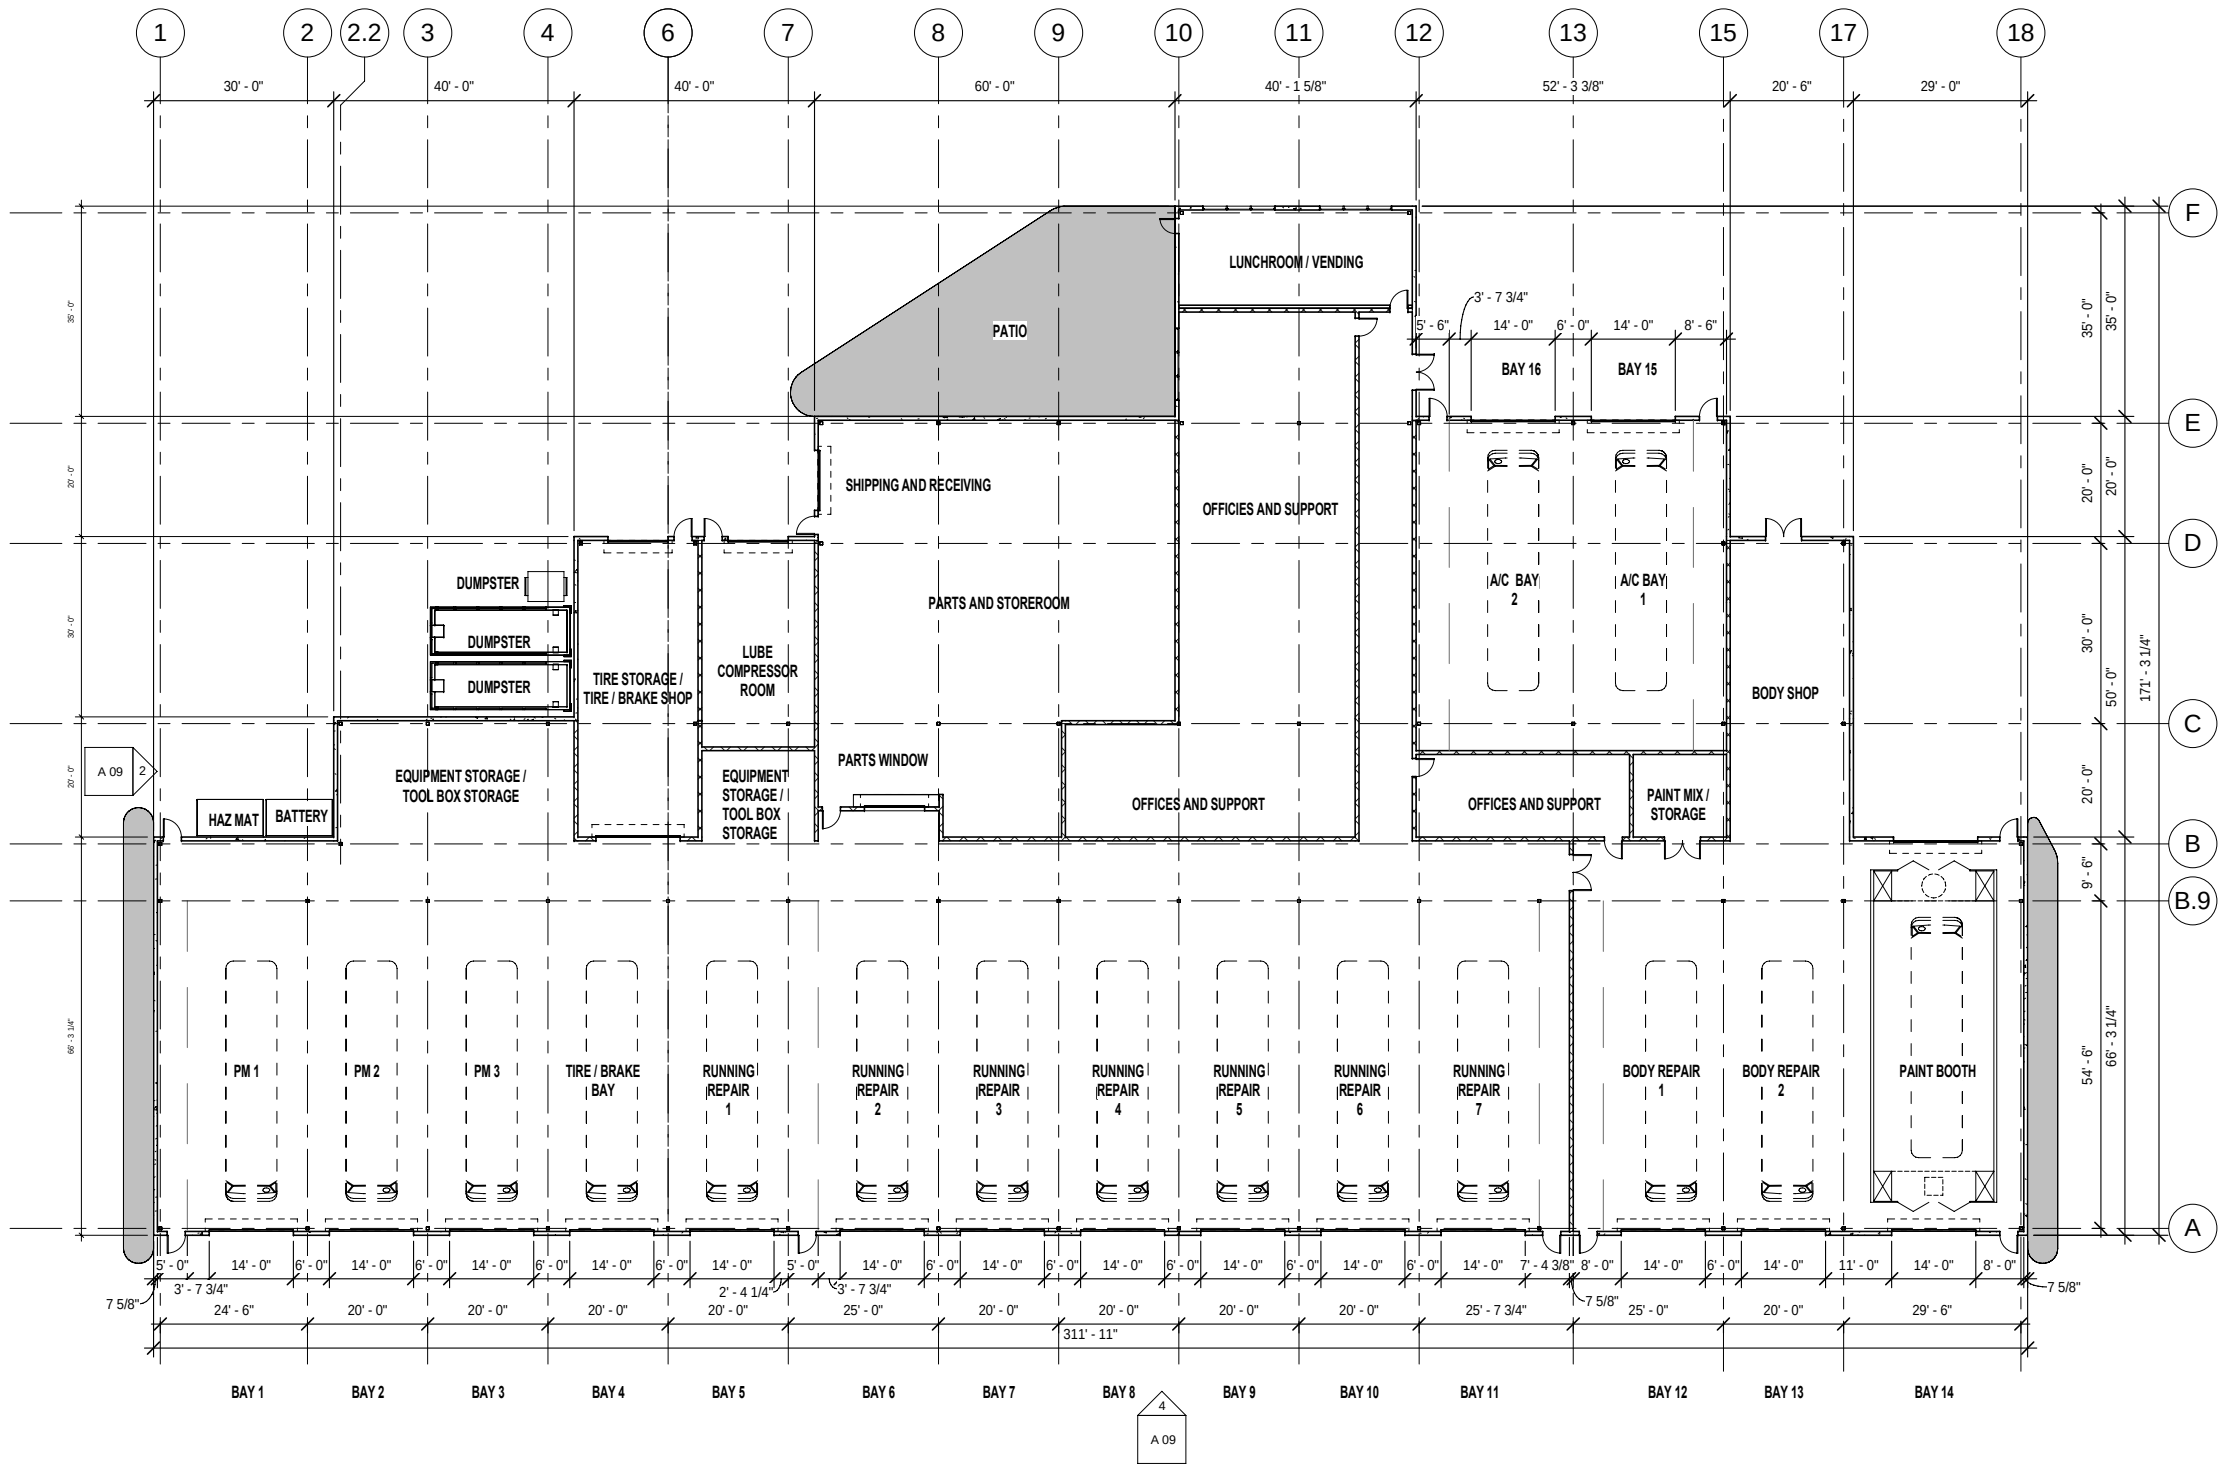

1 MAINTENANCE BUILDING
1/16" = 1'-0"

 

ORIGINATORS	
JVC	01/24/12
DRAWN	DATE
AI	01/24/12
DESIGNED	DATE
AI	01/24/12
CHECKED	DATE
MJP	01/24/12
APPROVED	DATE

REFERENCE DRAWINGS	
NUMBER	DESCRIPTION

REVISIONS			
DATE	BY	DESCRIPTION	




WASHINGTON METROPOLITAN AREA TRANSIT AUTHORITY


**PARSONS
BRINCKERHOFF**

16285 PARK TEN PLACE
4TH FLOOR
HOUSTON, TEXAS 77084
TEL.: (713) 281-589-5900
FAX: (713) 281-558-7282

HALF SIZE PRINT		CONTRACT NO.:	
SOUTHERN AVE. BUS GARAGE SITE C - PRINCE GEORGE'S COUNTY			
MAINTENANCE BUILDING PLAN			
SCALE: 1/16" = 1'-0"		DRAWING NO.: A 06	

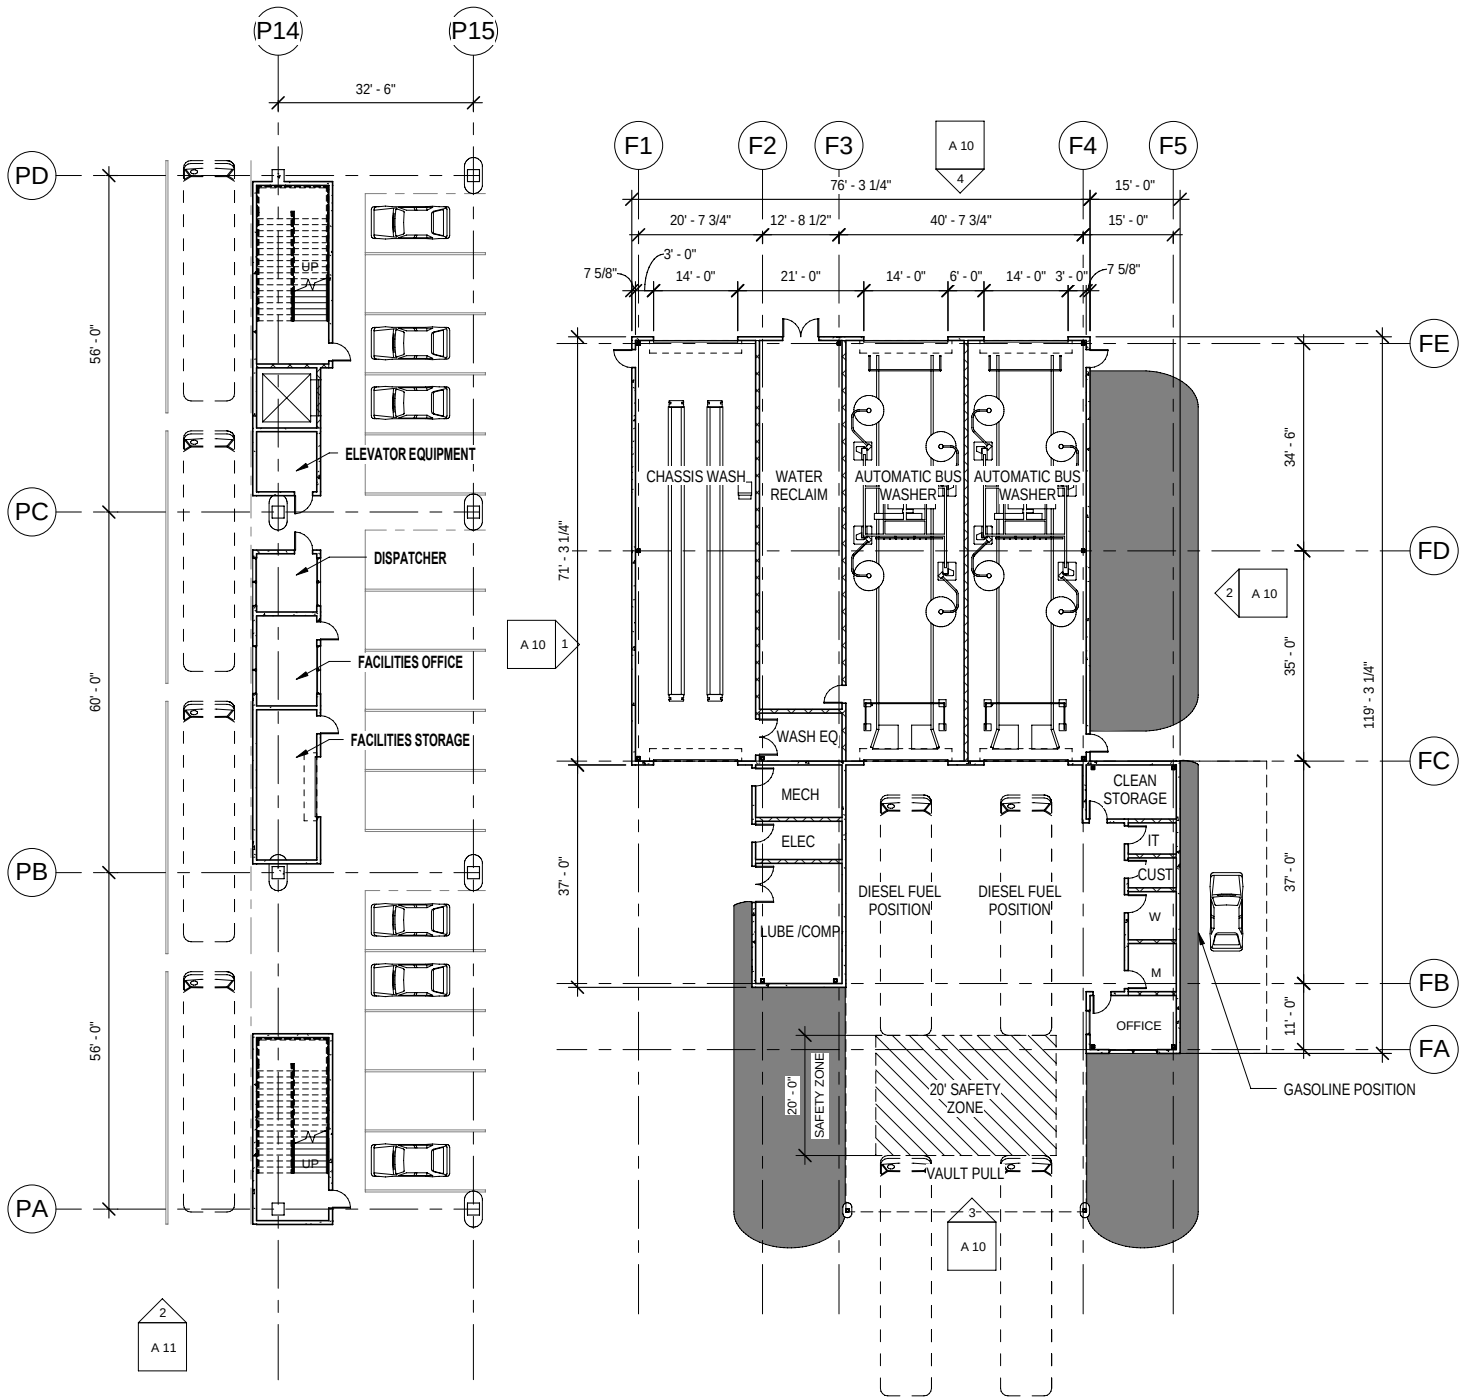

① FUEL AND WASH BUILDING
1/16" = 1'-0"

 

ORIGINATORS			REFERENCE DRAWINGS		REVISIONS		
	JVC	01/24/12	NUMBER	DESCRIPTION	DATE	BY	DESCRIPTION
DRAWN	AI	01/24/12					
DESIGNED	AI	01/24/12					
CHECKED	MJP	01/24/12					
APPROVED							

WASHINGTON METROPOLITAN AREA TRANSIT AUTHORITY

**PARSONS
BRINCKERHOFF**

16285 PARK TEN PLACE
4TH FLOOR
HOUSTON, TEXAS 77084
TEL: (713) 281-589-5900
FAX: (713) 281-558-7282



HALF SIZE PRINT

CONTRACT NO.:

SOUTHERN AVE. BUS GARAGE
SITE C - PRINCE GEORGE'S COUNTY

FUEL AND WASH BUILDING PLAN

SCALE:

1/16" = 1'-0"


DRAWING NO.:

A 07


Electronic copies once printed are UNCONTROLLED and may become outdated. Refer to the electronic documents in ProjectSolve for current revisions.

C:\Users\MartinMc\Documents\173237A_WWATA_Southern_Ave_MJM.rvt

1/24/2012 4:30:57 PM

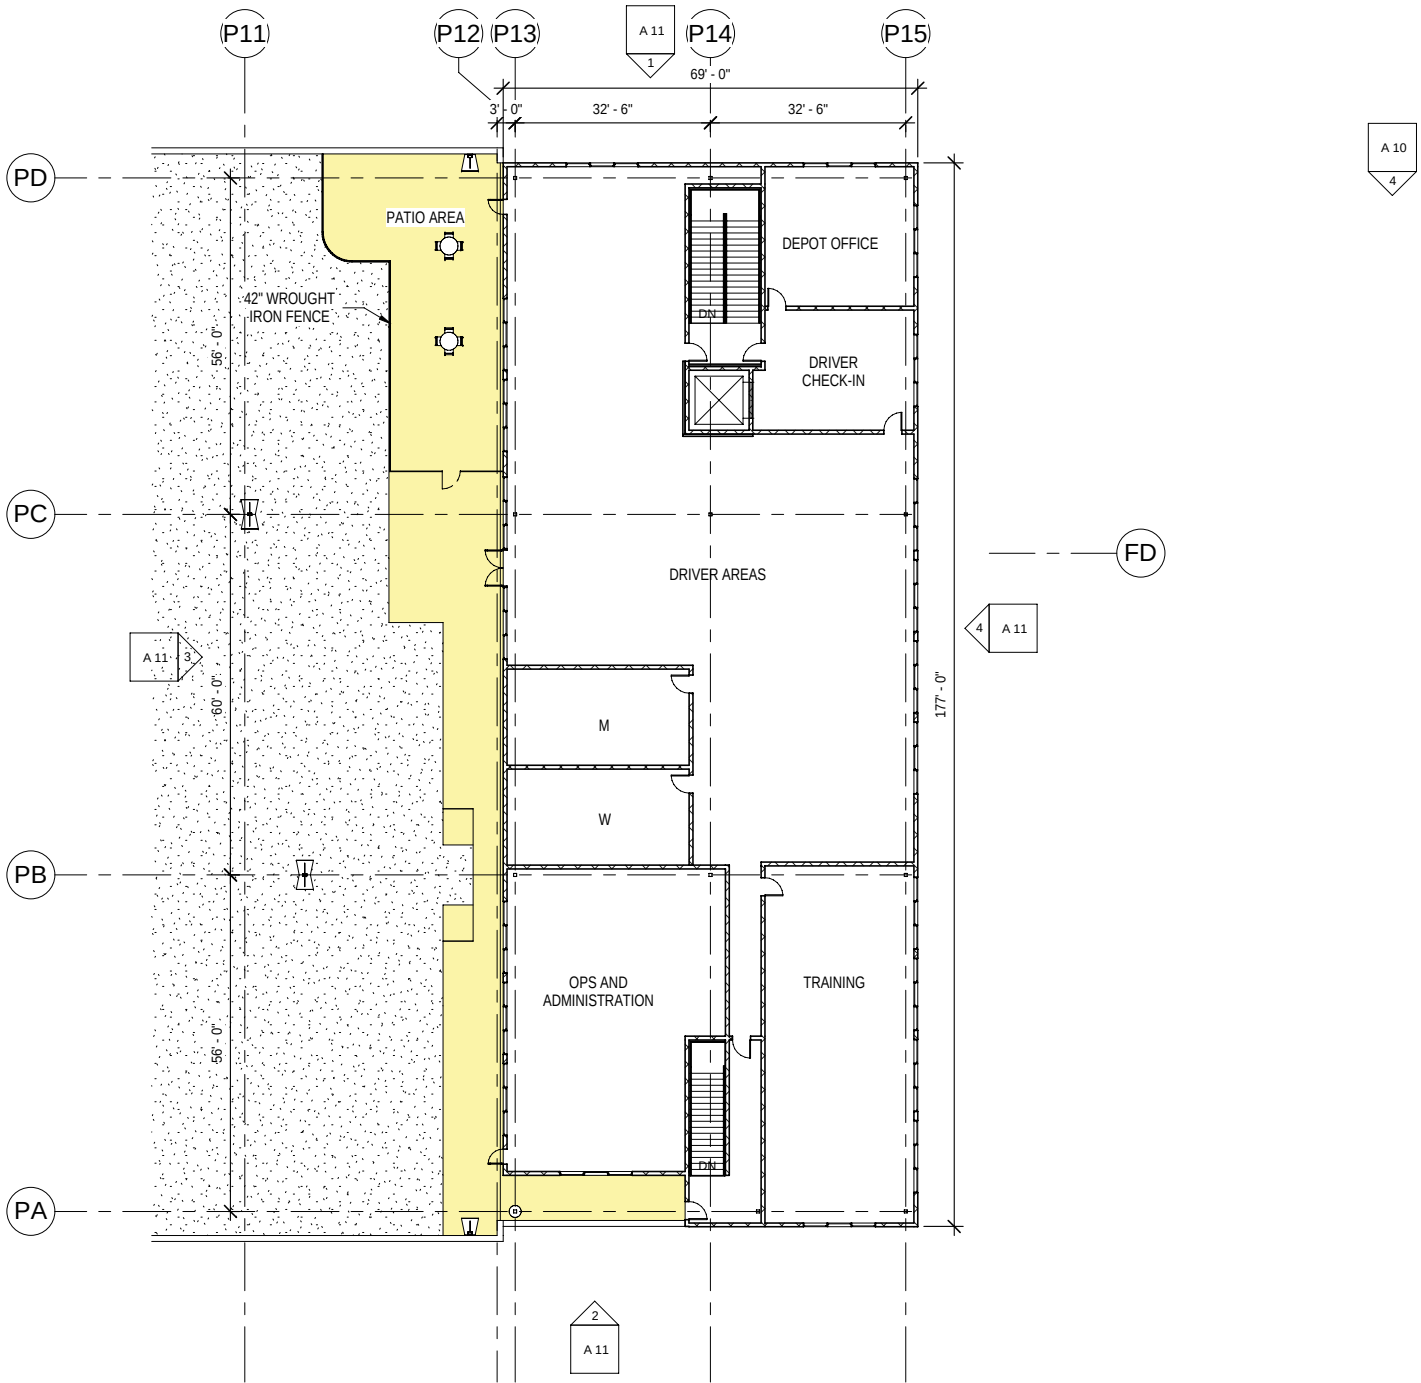

1 ADMIN OPS BUILDING
1/16" = 1'-0"

 

ORIGINATORS	
JVC	01/24/12
DRAWN	DATE
AI	01/24/12
DESIGNED	DATE
AI	01/24/12
CHECKED	DATE
MJP	01/24/12
APPROVED	DATE

REFERENCE DRAWINGS	
NUMBER	DESCRIPTION

REVISIONS			
DATE	BY		DESCRIPTION

WASHINGTON METROPOLITAN AREA TRANSIT AUTHORITY

**PARSONS
BRINCKERHOFF**

16285 PARK TEN PLACE
4TH FLOOR
HOUSTON, TEXAS 77084
TEL: (713) 281-589-5900
FAX: (713) 281-558-7282



HALF SIZE PRINT

CONTRACT NO.:

SOUTHERN AVE. BUS GARAGE
SITE C - PRINCE GEORGE'S COUNTY

ADMIN & OPERATIONS BUILDING PLAN

SCALE:

1/16" = 1'-0"


DRAWING NO.:

A 08



Electronic copies once printed are UNCONTROLLED and may become outdated. Refer to the electronic documents in ProjectSolve for current revisions.

C:\Users\MartinMc\Documents\173237A WATA Southern Ave MJM.rvt



1/24/2012 4:31:10 PM

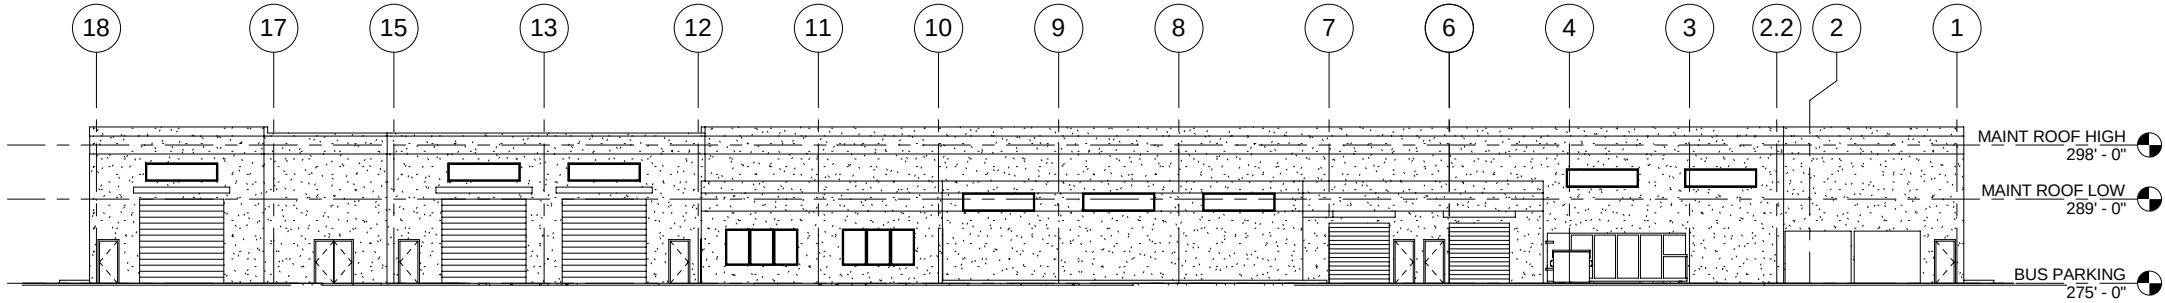



1 MAINT NORTH
1/16" = 1'-0"

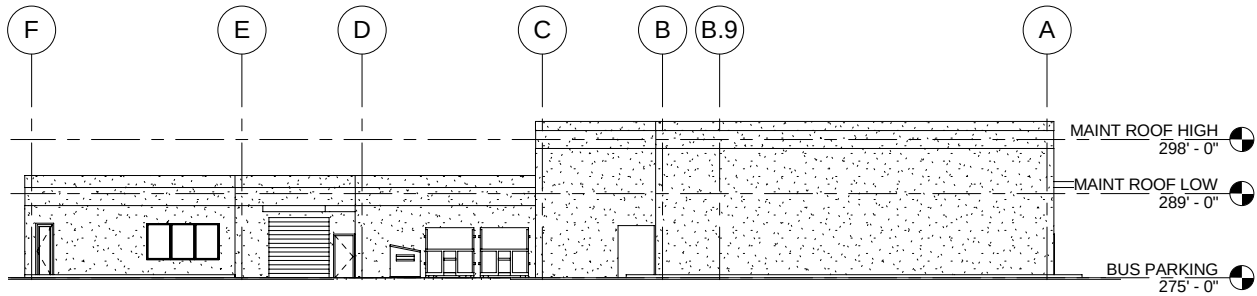 


2 MAINT WEST
1/16" = 1'-0"

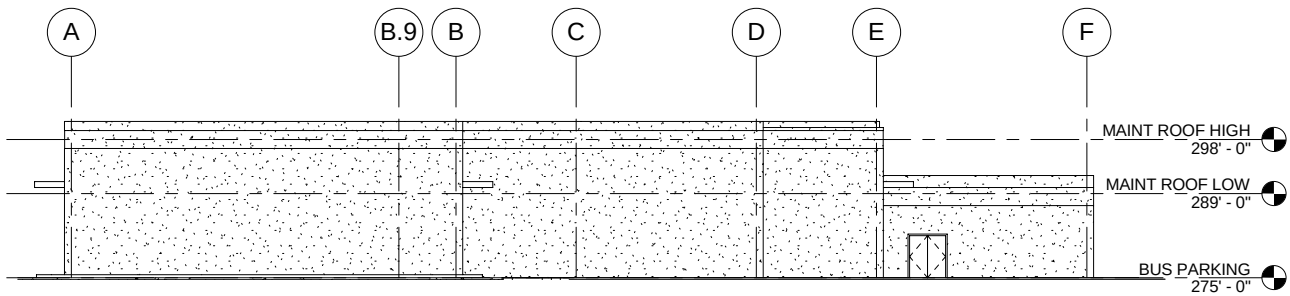 

3 MAINT EAST
1/16" = 1'-0"

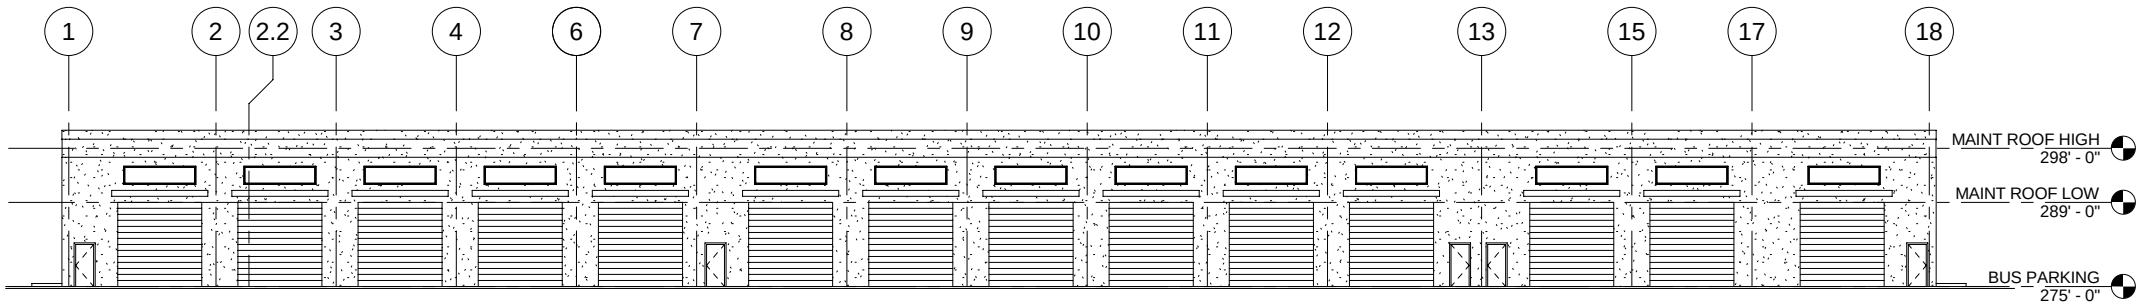 

4 MAINT SOUTH
1/16" = 1'-0"

 

ORIGINATORS			REFERENCE DRAWINGS		REVISIONS		
	JVC	01/24/12	NUMBER	DESCRIPTION	DATE	BY	DESCRIPTION
DRAWN	AI	01/24/12					
DESIGNED	AI	01/24/12					
CHECKED	MJP	01/24/12					
APPROVED							

WASHINGTON METROPOLITAN AREA TRANSIT AUTHORITY

**PARSONS
BRINCKERHOFF**

16285 PARK TEN PLACE
4TH FLOOR
HOUSTON, TEXAS 77084
TEL.: (713) 281-589-5900
FAX: (713) 281-558-7282



HALF SIZE PRINT

CONTRACT NO.:

SOUTHERN AVE. BUS GARAGE
SITE C - PRINCE GEORGE'S COUNTY


MAINTENANCE BUILDING ELEVATIONS

SCALE:

1/16" = 1'-0"

DRAWING NO.:

A 09

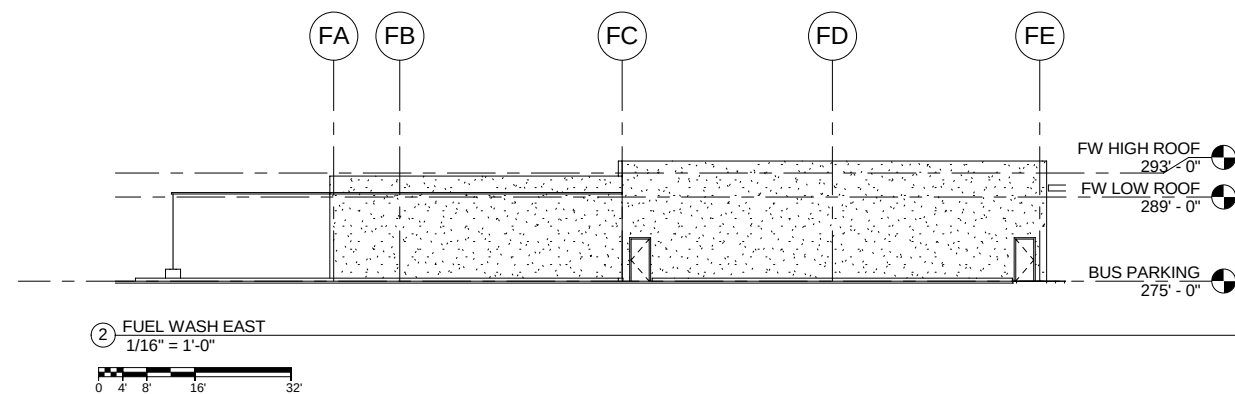


										HALF SIZE PRINT		CONTRACT NO.:			
ORIGINATORS		REFERENCE DRAWINGS		REVISIONS			WASHINGTON METROPOLITAN AREA TRANSIT AUTHORITY					SOUTHERN AVE. BUS GARAGE SITE C - PRINCE GEORGE'S COUNTY			
JVC	01/24/12	NUMBER	DESCRIPTION	DATE	BY	DESCRIPTION									
DRAWN	DATE						PARSONS BRINCKERHOFF 16285 PARK TEN PLACE 4TH FLOOR HOUSTON, TEXAS 77084 TEL: (713) 281-589-5900 FAX: (713) 281-558-7282 					FUEL & WASH BUILDING ELEVATIONS			
AI	01/24/12														
DESIGNED	DATE														
AI	01/24/12														
CHECKED	DATE														
MJP	01/24/12											SCALE: 1/16" = 1'-0"		DRAWING NO.: A 10	
APPROVED	DATE														


Electronic copies once printed are UNCONTROLLED and may become outdated. Refer to the electronic documents in ProjectSolve for current revisions.

C:\Users\MartinMc\Documents\173237A_WWATA_Southern Ave MJM.rvt


1/24/2012 4:31:37 PM

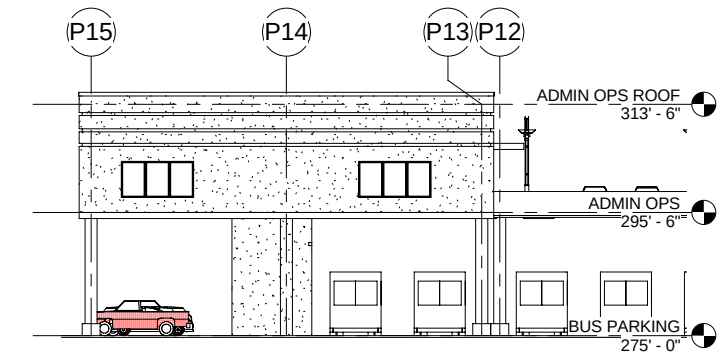


1 ADMIN NORTH
1/16" = 1'-0"

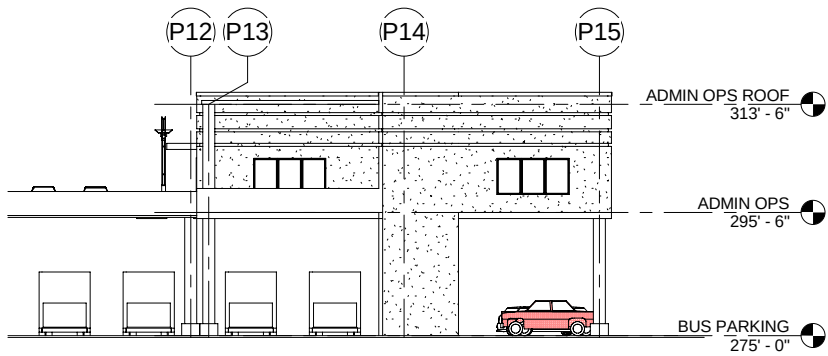

2 ADMIN SOUTH
1/16" = 1'-0"

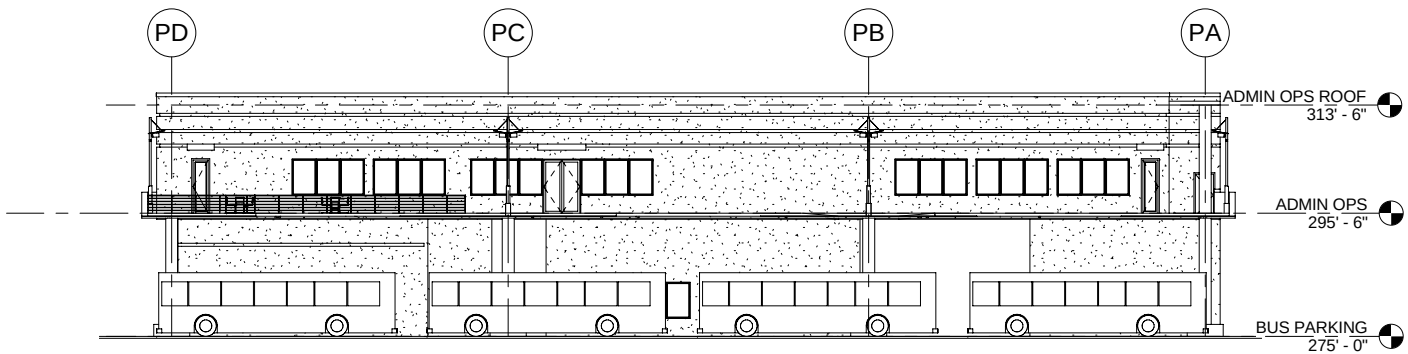

3 ADMIN WEST
1/16" = 1'-0"

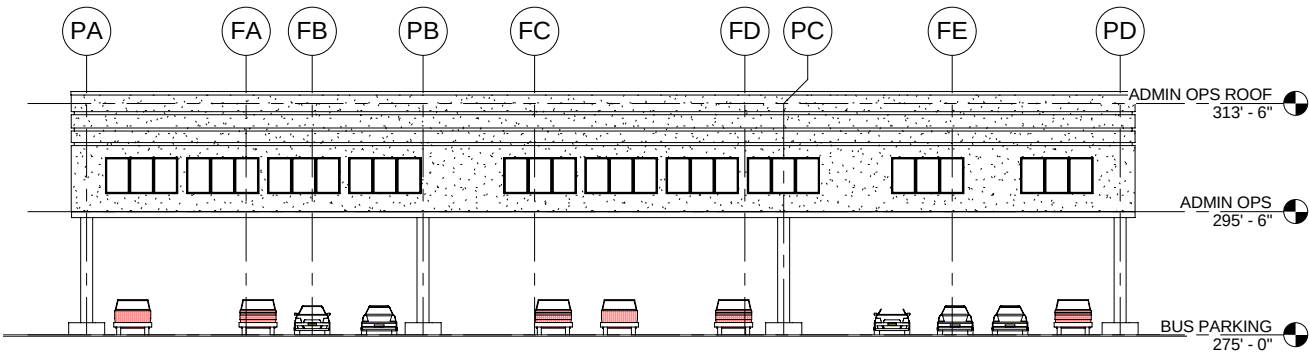

4 ADMIN EAST
1/16" = 1'-0"

ORIGINATORS			REFERENCE DRAWINGS		REVISIONS		
JVC	01/24/12	DATE	NUMBER	DESCRIPTION	DATE	BY	DESCRIPTION
DRAWN	AI	01/24/12					
DESIGNED	AI	01/24/12					
CHECKED	MJP	01/24/12					
APPROVED		DATE					

WASHINGTON METROPOLITAN AREA TRANSIT AUTHORITY

**PARSONS
BRINCKERHOFF**

16285 PARK TEN PLACE
4TH FLOOR
HOUSTON, TEXAS 77084
TEL.: (713) 281-589-5900
FAX: (713) 281-558-7282



HALF SIZE PRINT

CONTRACT NO.:

SOUTHERN AVE. BUS GARAGE
SITE C - PRINCE GEORGE'S COUNTY


ADMIN & OPERATIONS ELEVATIONS

SCALE:


1/16" = 1'-0"

DRAWING NO.:


A 11

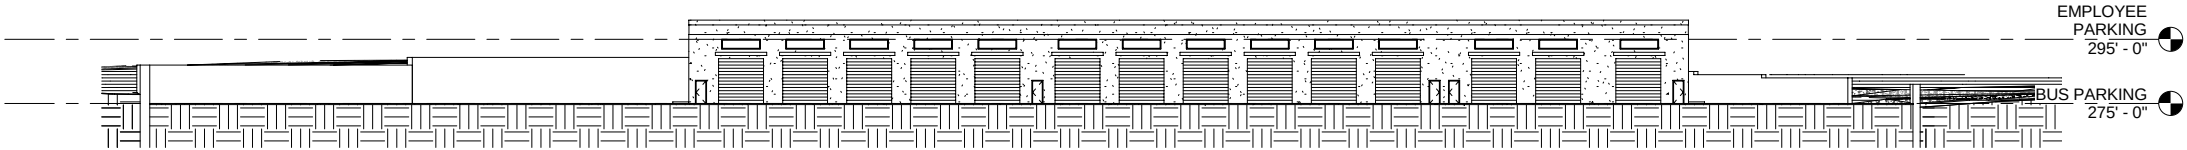

① MAINTENANCE
1" = 30'-0"

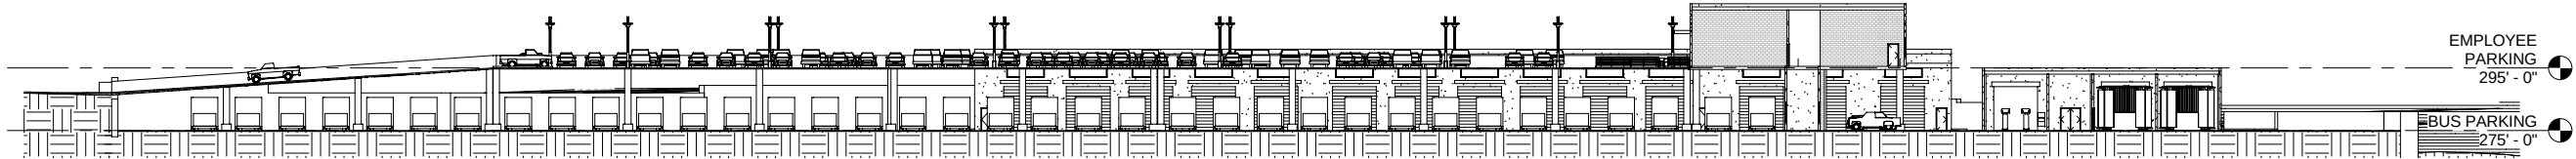

② PARKING
1" = 30'-0"

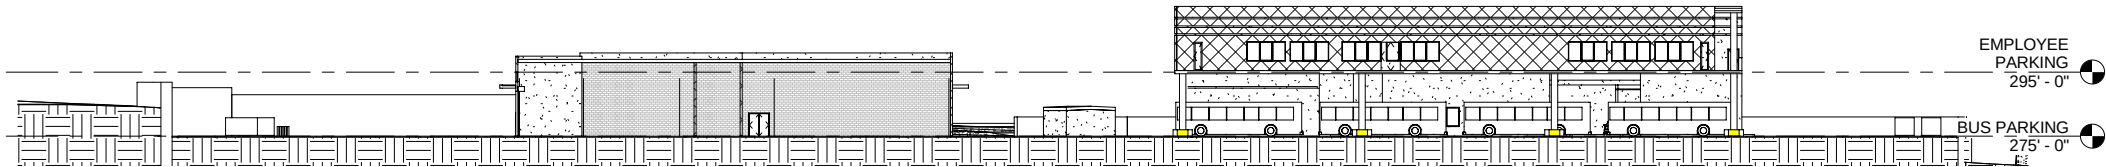

③ EASTWARD
1" = 30'-0"



ORIGINATORS	
JVC	01/24/12
DRAWN	DATE
AI	01/24/12
DESIGNED	DATE
AI	01/24/12
CHECKED	DATE
MJP	01/24/12
APPROVED	DATE

REFERENCE DRAWINGS	
NUMBER	DESCRIPTION

REVISIONS		
DATE	BY	DESCRIPTION

WASHINGTON METROPOLITAN AREA TRANSIT AUTHORITY

**PARSONS
BRINCKERHOFF**

16285 PARK TEN PLACE
4TH FLOOR
HOUSTON, TEXAS 77084
TEL: (713) 281-589-5900
FAX: (713) 281-558-7282



HALF SIZE PRINT

CONTRACT NO.:

SOUTHERN AVE. BUS GARAGE
SITE C - PRINCE GEORGE'S COUNTY

SITE SECTIONS

SCALE:

1" = 30'-0"


DRAWING NO.:

A 12

Electronic copies once printed are UNCONTROLLED and may become outdated. Refer to the electronic documents in ProjectSolve for current revisions.

C:\Users\MartinMc\Documents\173237A_WWATA_Southern Ave_MJM.rvt

1/24/2012 4:40:14 PM

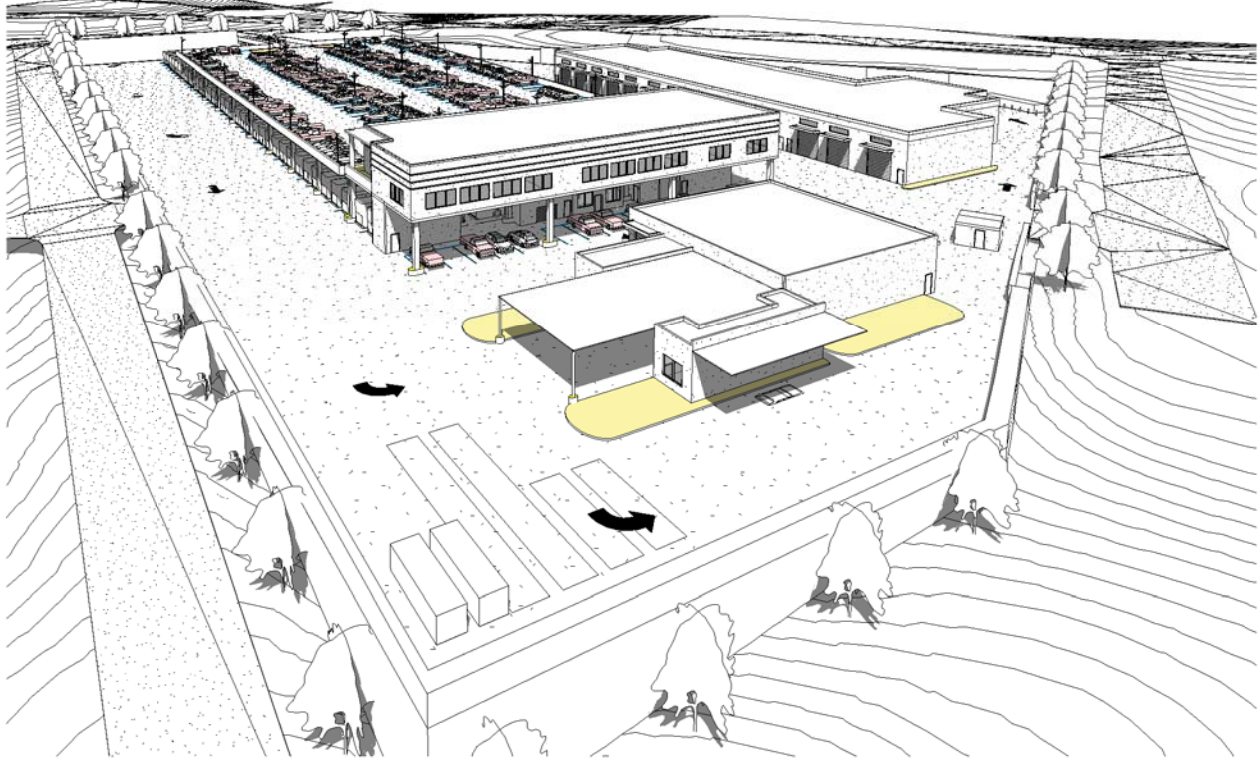


VIEW FROM SOUTHEAST CORNER



VIEW FROM SOUTHWEST CORNER



VIEW AT BUS ENTRY ON TO SITE

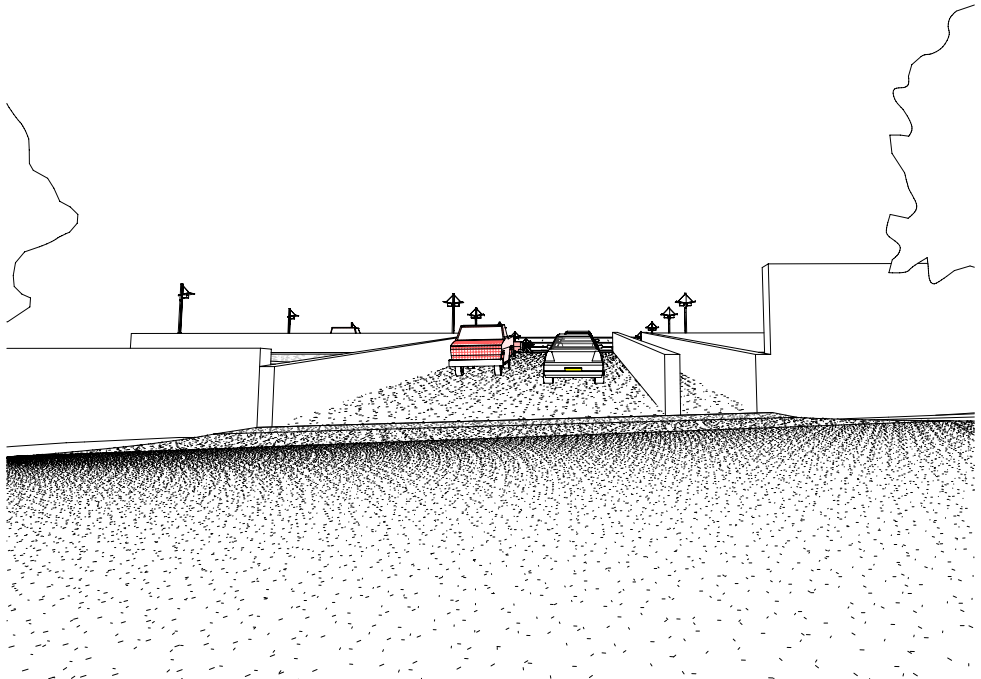

VIEW TOWARDS
EMPLOYEE PARKING RAMP

ORIGINATORS		REFERENCE DRAWINGS		REVISIONS	
JVC	01/24/12	NUMBER	DESCRIPTION	DATE	BY
DRAWN	DATE				
AI	01/24/12				
DESIGNED	DATE				
AI	01/24/12				
CHECKED	DATE				
MJP	01/24/12				
APPROVED	DATE				

WASHINGTON METROPOLITAN AREA TRANSIT AUTHORITY


**PARSONS
BRINCKERHOFF**

16285 PARK TEN PLACE
4TH FLOOR
HOUSTON, TEXAS 77084
TEL: (713) 281-589-5900
FAX: (713) 281-558-7282




HALF SIZE PRINT		CONTRACT NO.:	
SOUTHERN AVE. BUS GARAGE SITE C - PRINCE GEORGE'S COUNTY			
3D VIEWS			
SCALE:		DRAWING NO.:	
NTS		A 13	

Electronic copies once printed are UNCONTROLLED and may become outdated. Refer to the electronic documents in ProjectSolve for current revisions.
C:\Users\MartinMc\Documents\173237A_WWATA_Southern Ave MJM.rvt
1/24/2012 4:42:44 PM

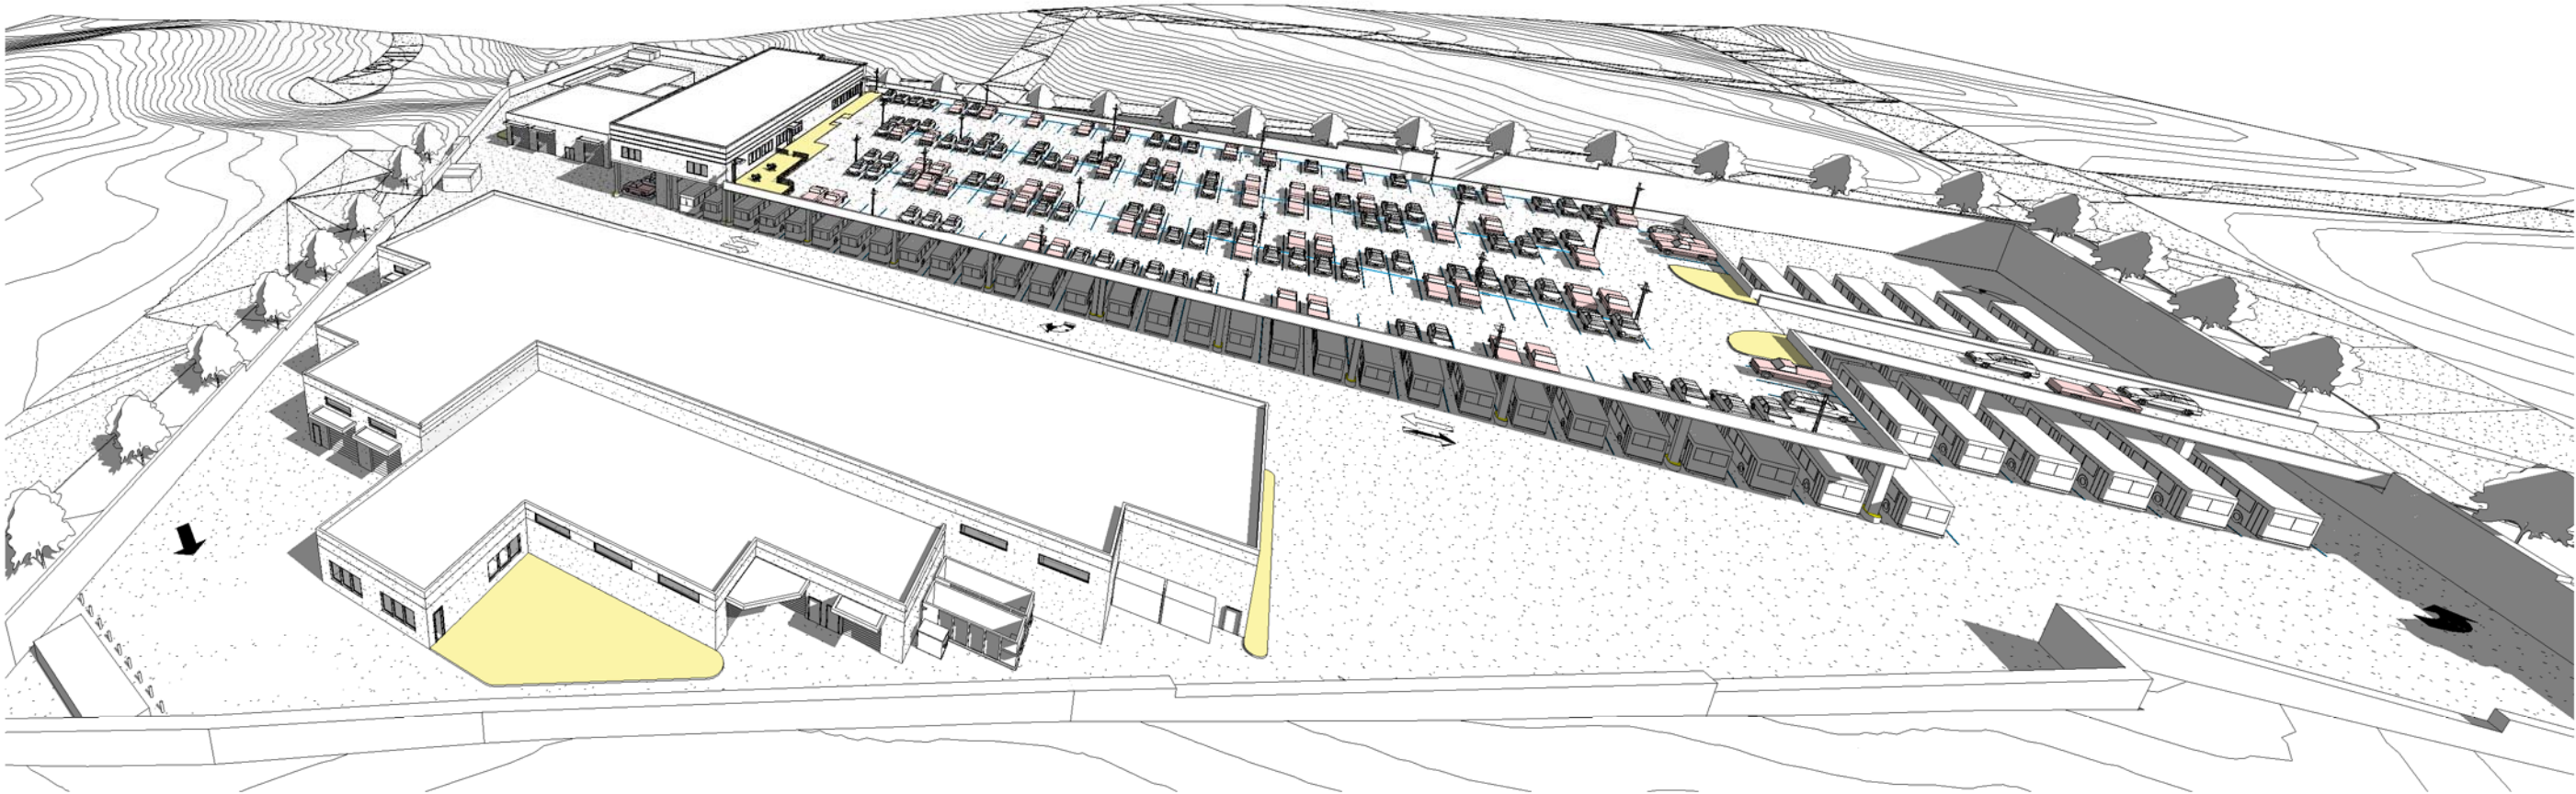

VIEW FROM NORTH

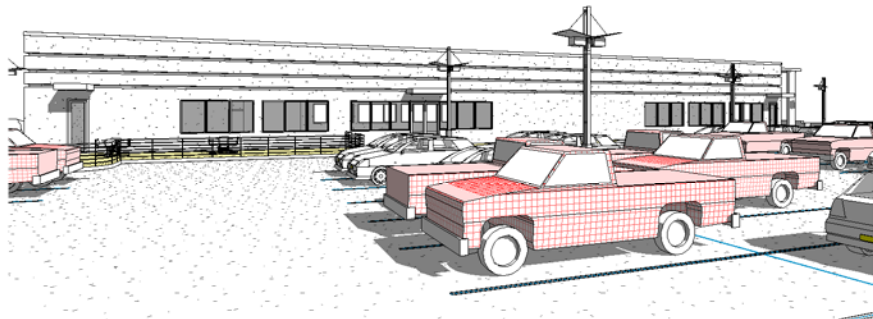

DRIVER'S PATIO
ADMINISTRATION / OPERATIONS BUILDING



DRIVE AISLE BETWEEN MAINTENANCE
BUILDING & BUS PARKING



DRIVE AISLE BETWEEN
FUEL / WASH & BUS PARKING

<table><tr><th colspan="2">ORIGINATORS</th><th colspan="2">REFERENCE DRAWINGS</th><th colspan="2">REVISIONS</th></tr><tr><td>JVC</td><td>01/24/12</td><td>NUMBER</td><td>DESCRIPTION</td><td>DATE</td><td>BY</td></tr><tr><td>DRAWN</td><td>AI</td><td></td><td></td><td></td><td></td></tr><tr><td>DESIGNED</td><td>AI</td><td></td><td></td><td></td><td></td></tr><tr><td>CHECKED</td><td>MJP</td><td></td><td></td><td></td><td></td></tr><tr><td>APPROVED</td><td></td><td></td><td></td><td></td><td></td></tr></table>	ORIGINATORS		REFERENCE DRAWINGS		REVISIONS		JVC	01/24/12	NUMBER	DESCRIPTION	DATE	BY	DRAWN	AI					DESIGNED	AI					CHECKED	MJP					APPROVED						WASHINGTON METROPOLITAN AREA TRANSIT AUTHORITY		HALF SIZE PRINT		CONTRACT NO.:
ORIGINATORS		REFERENCE DRAWINGS		REVISIONS																																					
JVC	01/24/12	NUMBER	DESCRIPTION	DATE	BY																																				
DRAWN	AI	
DESIGNED	AI	
CHECKED	MJP	
APPROVED	
PARSONS BRINCKERHOFF 16285 PARK TEN PLACE 4TH FLOOR HOUSTON, TEXAS 77084 TEL.: (713) 281-589-5900 FAX: (713) 281-558-7282 M metro	
SOUTHERN AVE. BUS GARAGE SITE C - PRINCE GEORGE'S COUNTY	
3D VIEWS	
SCALE: NTS				DRAWING NO.: A 14																																					