


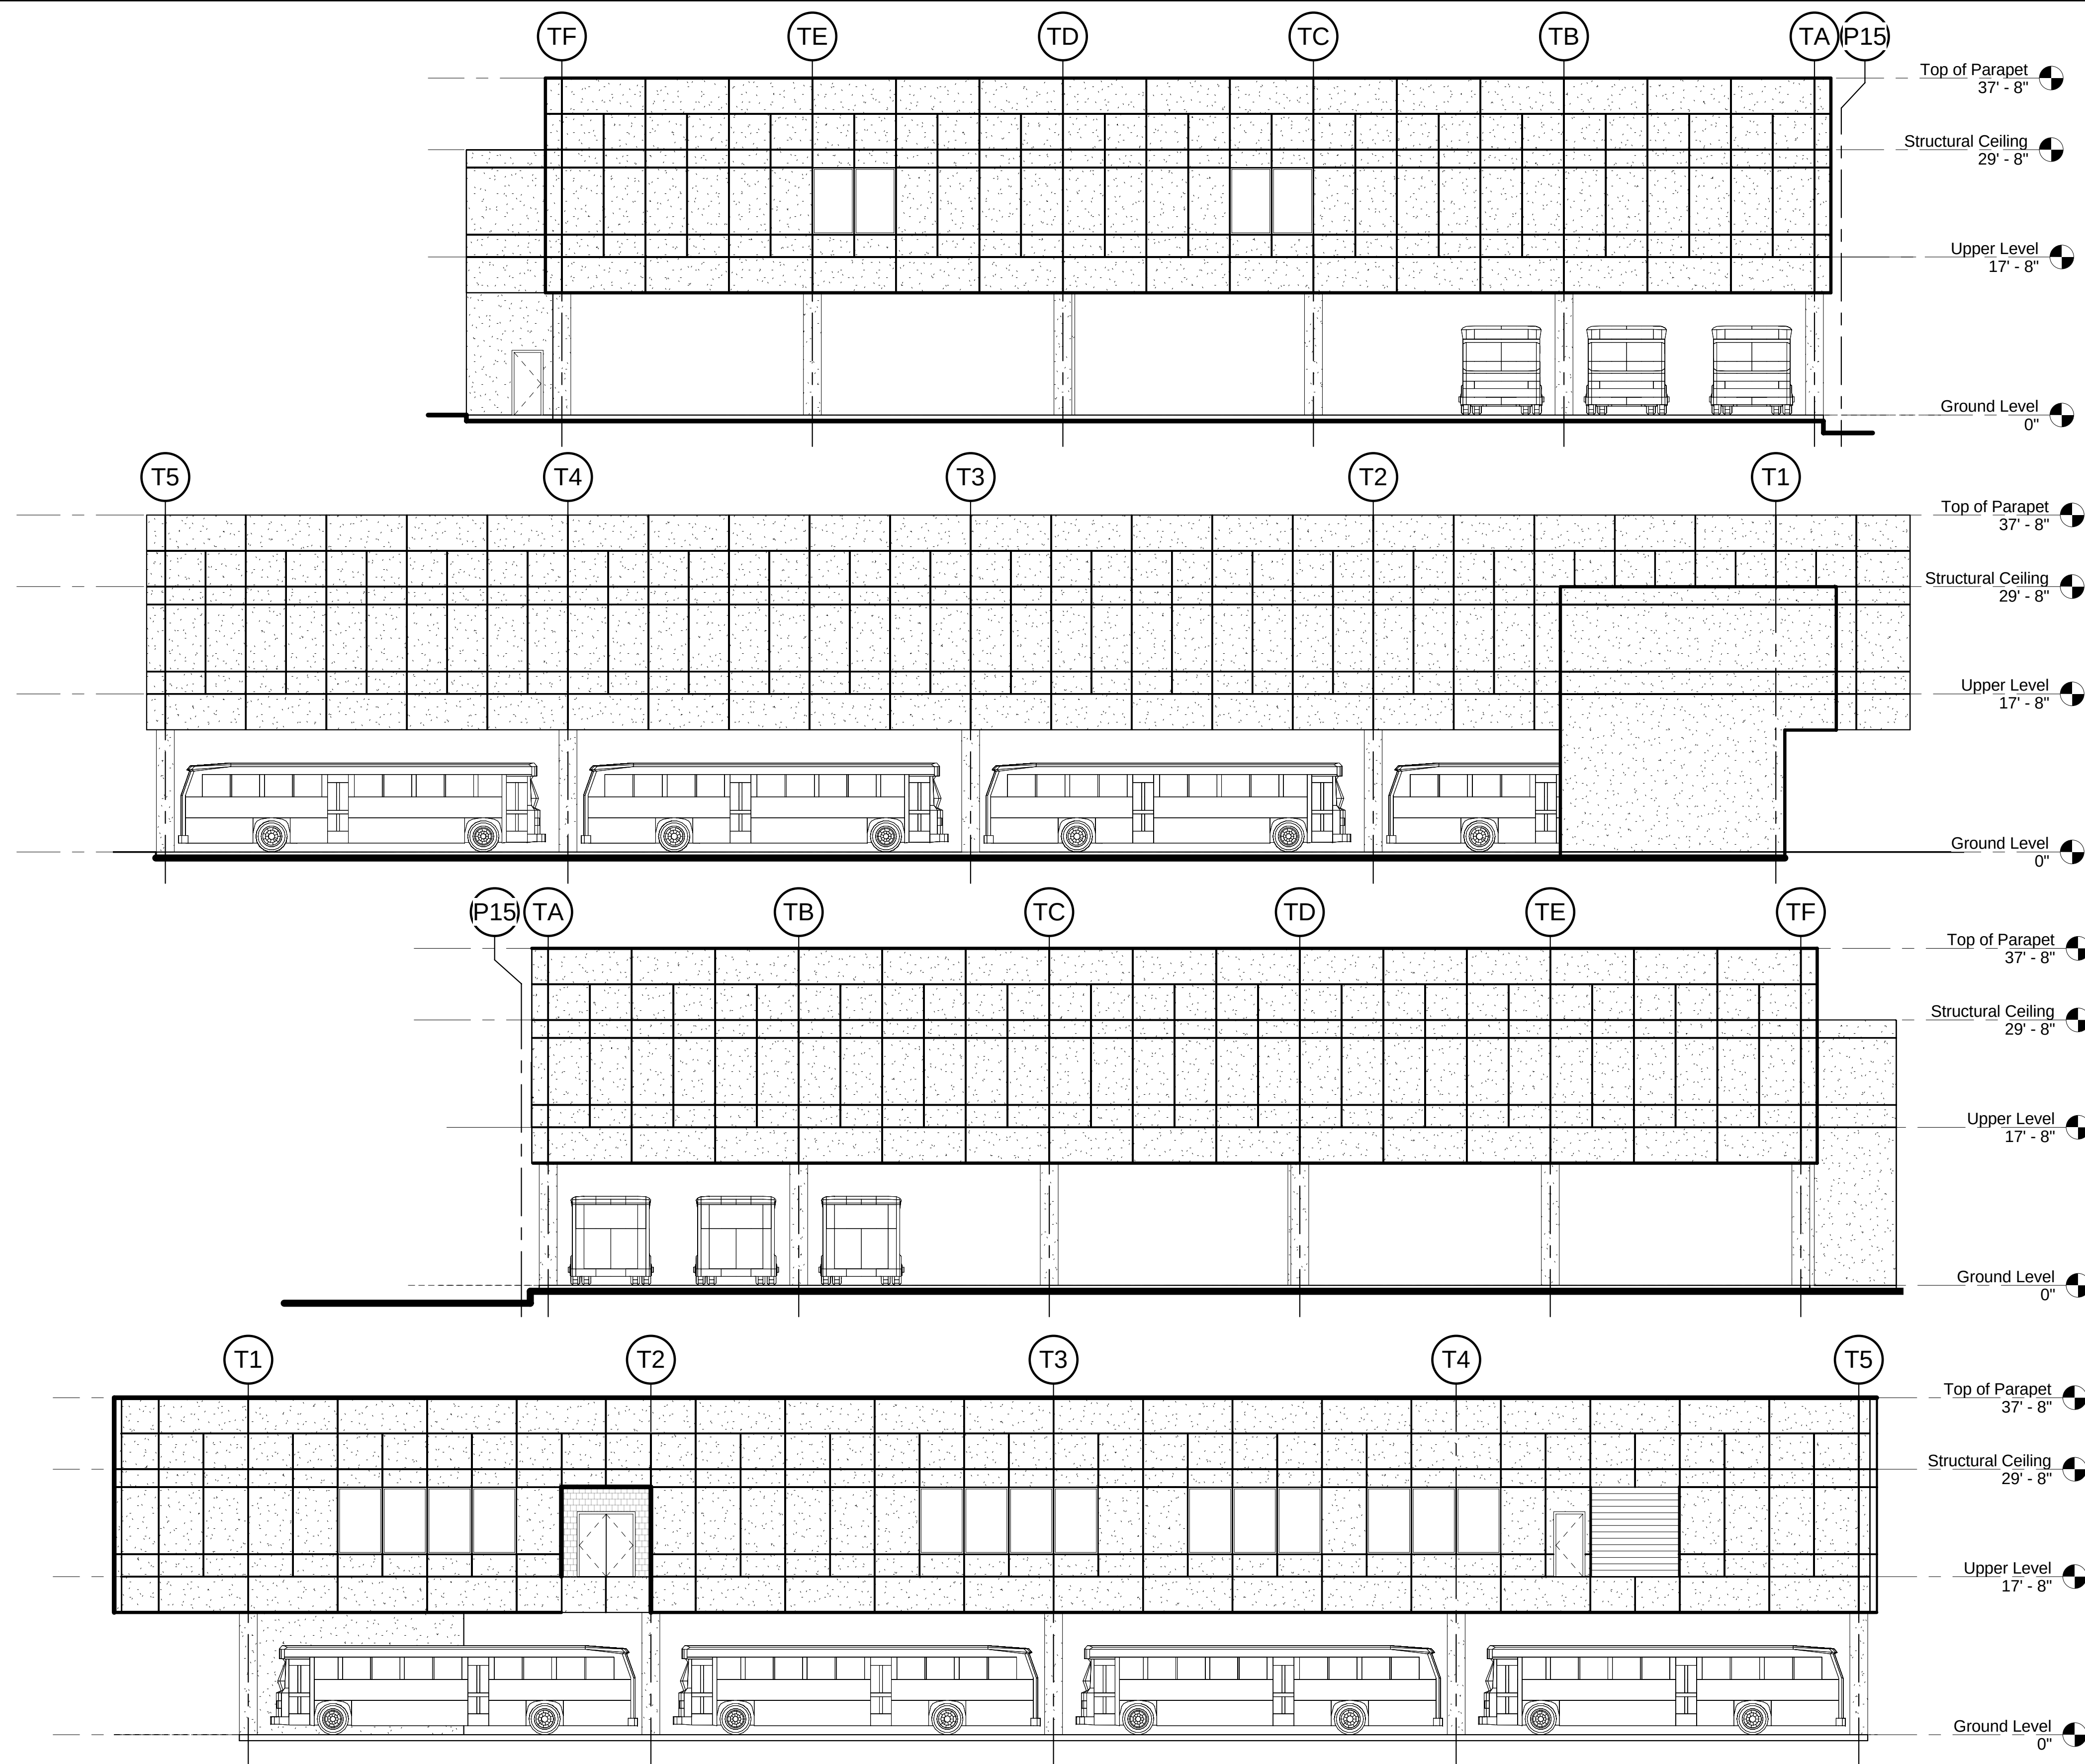

A NORTH ELEVATION
3/32" = 1'-0"

B EAST ELEVATION
3/32" = 1'-0"


C SOUTH ELEVATION
3/32" = 1'-0"

D WEST ELEVATION
3/32" = 1'-0"

DESIGNED	KP	11/01/07
DRAWN	MCJr	11/01/07
CHECKED	DVS	11/01/07
APPROVED	DC	11/01/07

REFERENCE DRAWINGS	
NUMBER	DESCRIPTION

REVISIONS		
DATE	BY	DESCRIPTION

 

WASHINGTON METROPOLITAN AREA TRANSIT AUTHORITY

a joint venture of:

- Parsons Transportation Group Inc.
- Parsons Brinckerhoff Quade & Douglas, Inc.
- Delon Hampton & Associates, Chartered

PROJECT MANAGER

M metro

FULL SIZE PRINT	---	CONTRACT NO: ---
SOUTHEASTERN BUS GARAGE REPLACEMENT DC VILLAGE WASHINGTON DC PHASE 3 TRANSIT POLICE TRAINING FACILITY ELEVATIONS		
SCALE: 3/32" = 1'-0"	DRAWING NO. A-018	26 OF 26