


ROAD MAP

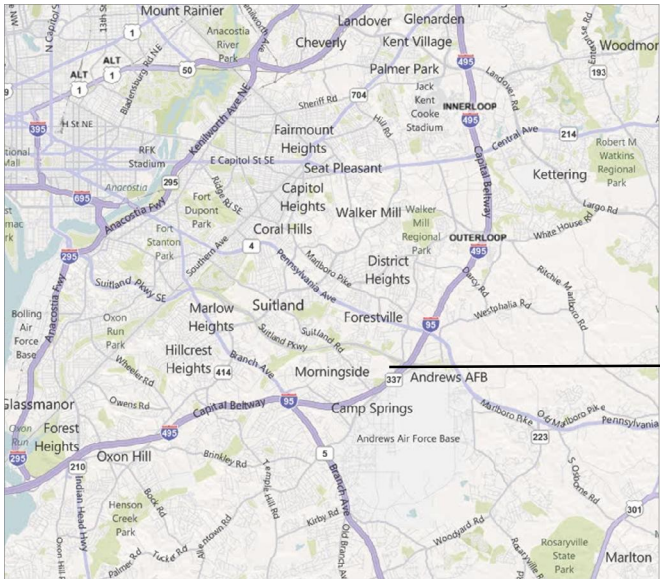

BIRDEYE OF EXISTING CONDITIONS

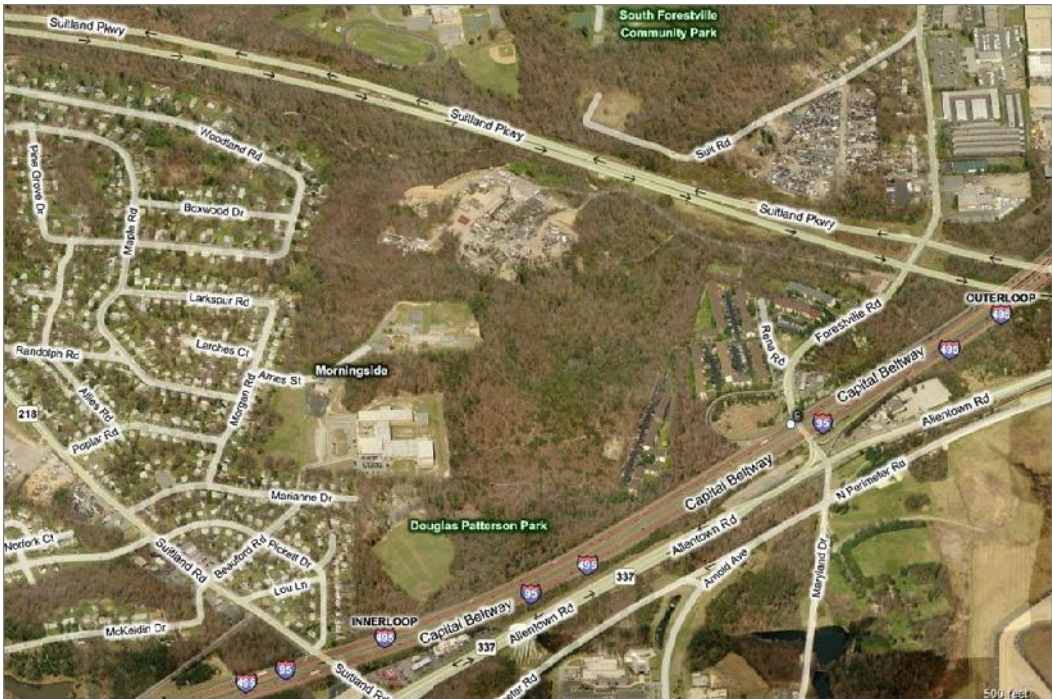


EXHIBIT 1 - SITE A GENERAL PLANS

REPLACEMENT OF SOUTHERN AVENUE BUS GARAGE
PRINCE GEORGE'S COUNTY, MD

DRAWING NO.

DRAWING DESCRIPTION

C-105	COVER SHEET
C-107A	EXISTING SITE PLAN
C-107B	PROPOSED SITE PLAN
C-107C	PROPOSED SITE PLAN
A-101	ARCHITECTURAL SITE PLAN
A-102	MAINTENANCE BUILDING - EXTERIOR VIEWS 1
A-103	MAINTENANCE BUILDING - EXTERIOR VIEWS 2
A-104	MAINTENANCE BUILDING - OVERALL FLOOR PLAN
A-105	MAINTENANCE BUILDING - FIRST FLOOR PLAN - SOUTH
A-106	MAINTENANCE BUILDING - FIRST FLOOR PLAN - NORTH
A-107	MAINTENANCE BUILDING - SECOND FLOOR PLAN
A-108	MAINTENANCE BUILDING - EXTERIOR ELEVATIONS
A-109	MAINTENANCE BUILDING - ENLARGED ELEVATIONS
A-110	MAINTENANCE BUILDING - ENLARGED ELEVATIONS

DESIGNED _____ DATE _____	REFERENCE DRAWINGS		REVISIONS		
	NUMBER	DESCRIPTION	DATE	BY	DESCRIPTION
DRAWN _____ DATE _____					
CHECKED _____ DATE _____					
APPROVED _____ DATE _____					

WASHINGTON METROPOLITAN AREA TRANSIT AUTHORITY




HALF SIZE PRINT		CONTRACT NO.
REPLACEMENT OF SOUTHERN AVE BUS GARAGE PRINCE GEORGE'S COUNTY, MD EXHIBIT 1 COVER		
SCALE: NOT TO SCALE	DRAWING NO.	




MILESTONE 2 - APRIL 6, 2011

DESIGNED			REFERENCE DRAWINGS			REVISIONS			WASHINGTON METROPOLITAN AREA TRANSIT AUTHORITY				REPLACEMENT OF SOUTHERN BUS GARAGE PRINCE GEORGE'S COUNTY, MARYLAND EXISTING SITE PLAN				
DRAWN	MBH	DATE 3/11	NUMBER	DESCRIPTION	DATE	BY	DESCRIPTION	JACKSON SHAW SCHLOSSER Burns THE GROUP									
CHECKED		DATE						Jackson-Shaw/Schlosser Andrews Federal Campus, LLP									
APPROVED		DATE						giuliani associates RK&K metro									
		DATE									SCALE: 1" = 200'			DRAWING NO. C-105		SITE A	

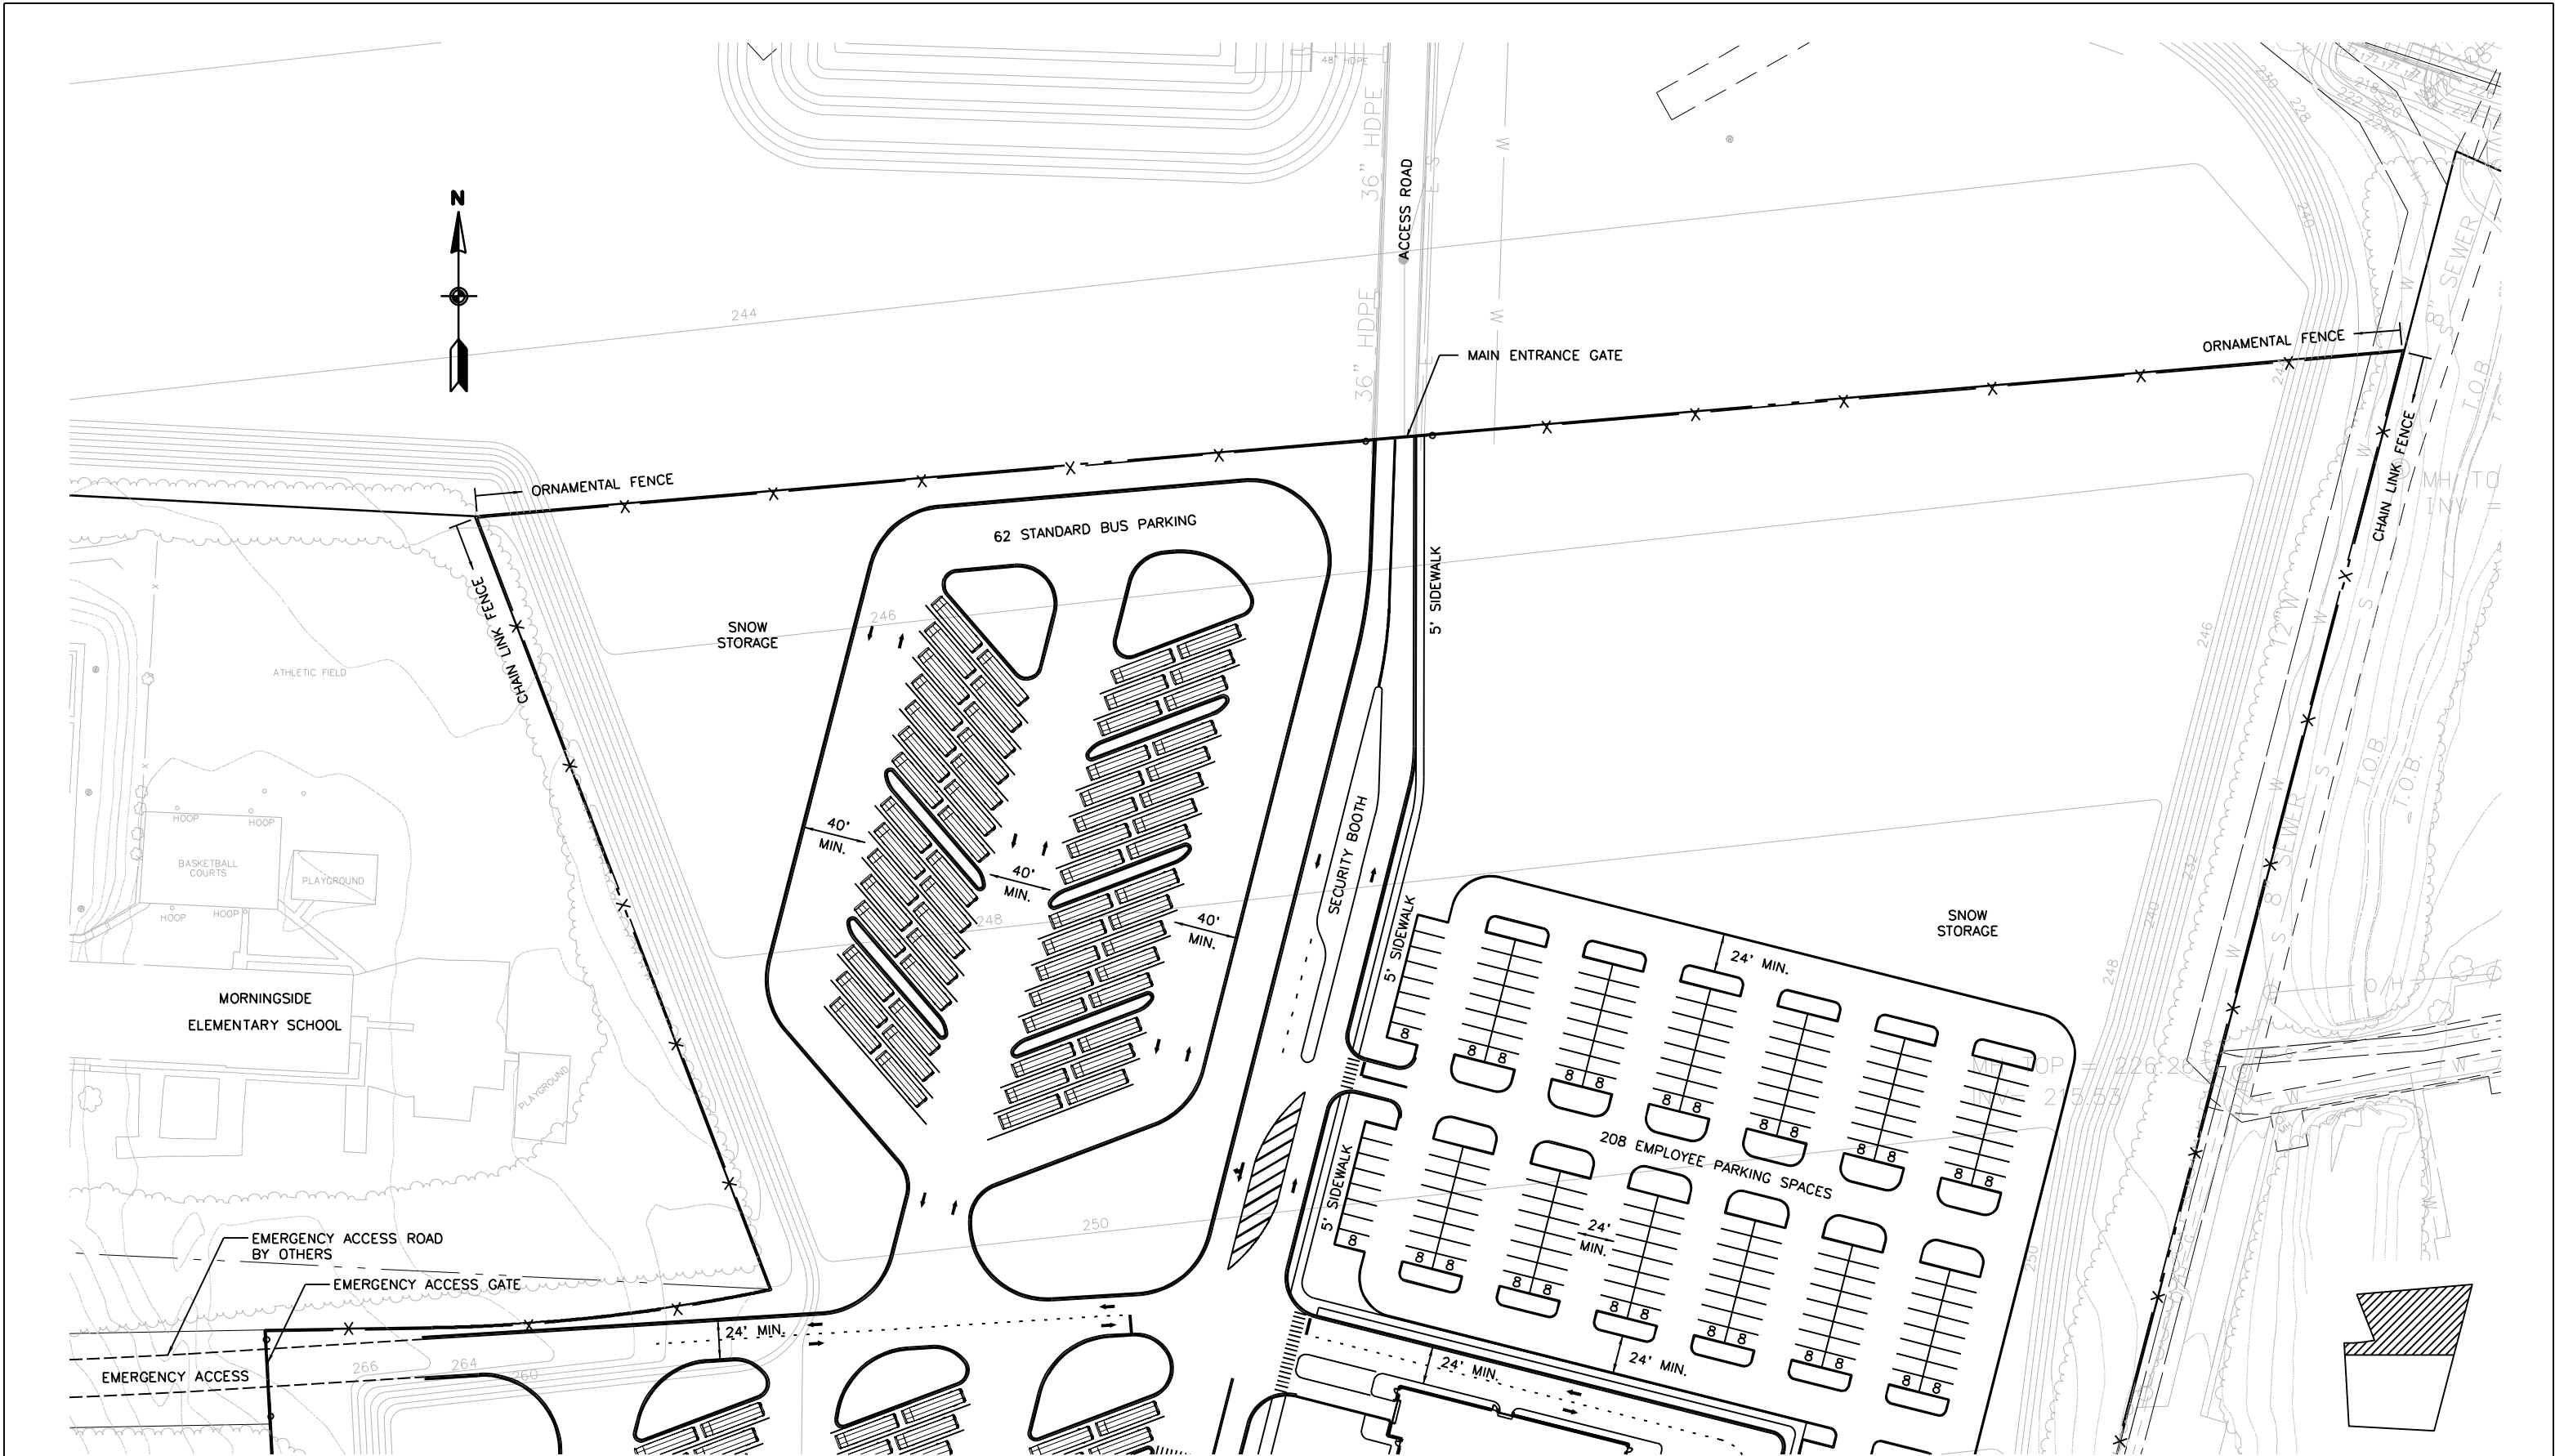


MILESTONE 2 - APRIL 6, 2011

DESIGNED MBH 3/11			REFERENCE DRAWINGS			REVISIONS			WASHINGTON METROPOLITAN AREA TRANSIT AUTHORITY			REPLACEMENT OF SOUTHERN BUS GARAGE PRINCE GEORGE'S COUNTY, MARYLAND PROPOSED SITE PLAN		
DRAWN	MBH	3/11	NUMBER	DESCRIPTION	DATE	BY	DESCRIPTION		JACKSON SHAW	SCHLOSSER	BURNS	SCALE:	DRAWING NO.	
CHECKED		DATE							Jackson-Shaw/Schlosser	THE COMPANY INCORPORATED	GROUP	1" = 50'	C-107B	SITE A
APPROVED		DATE							Andrews Federal Campus, LLP	giuliani associates	RK&K			
		DATE									metro			

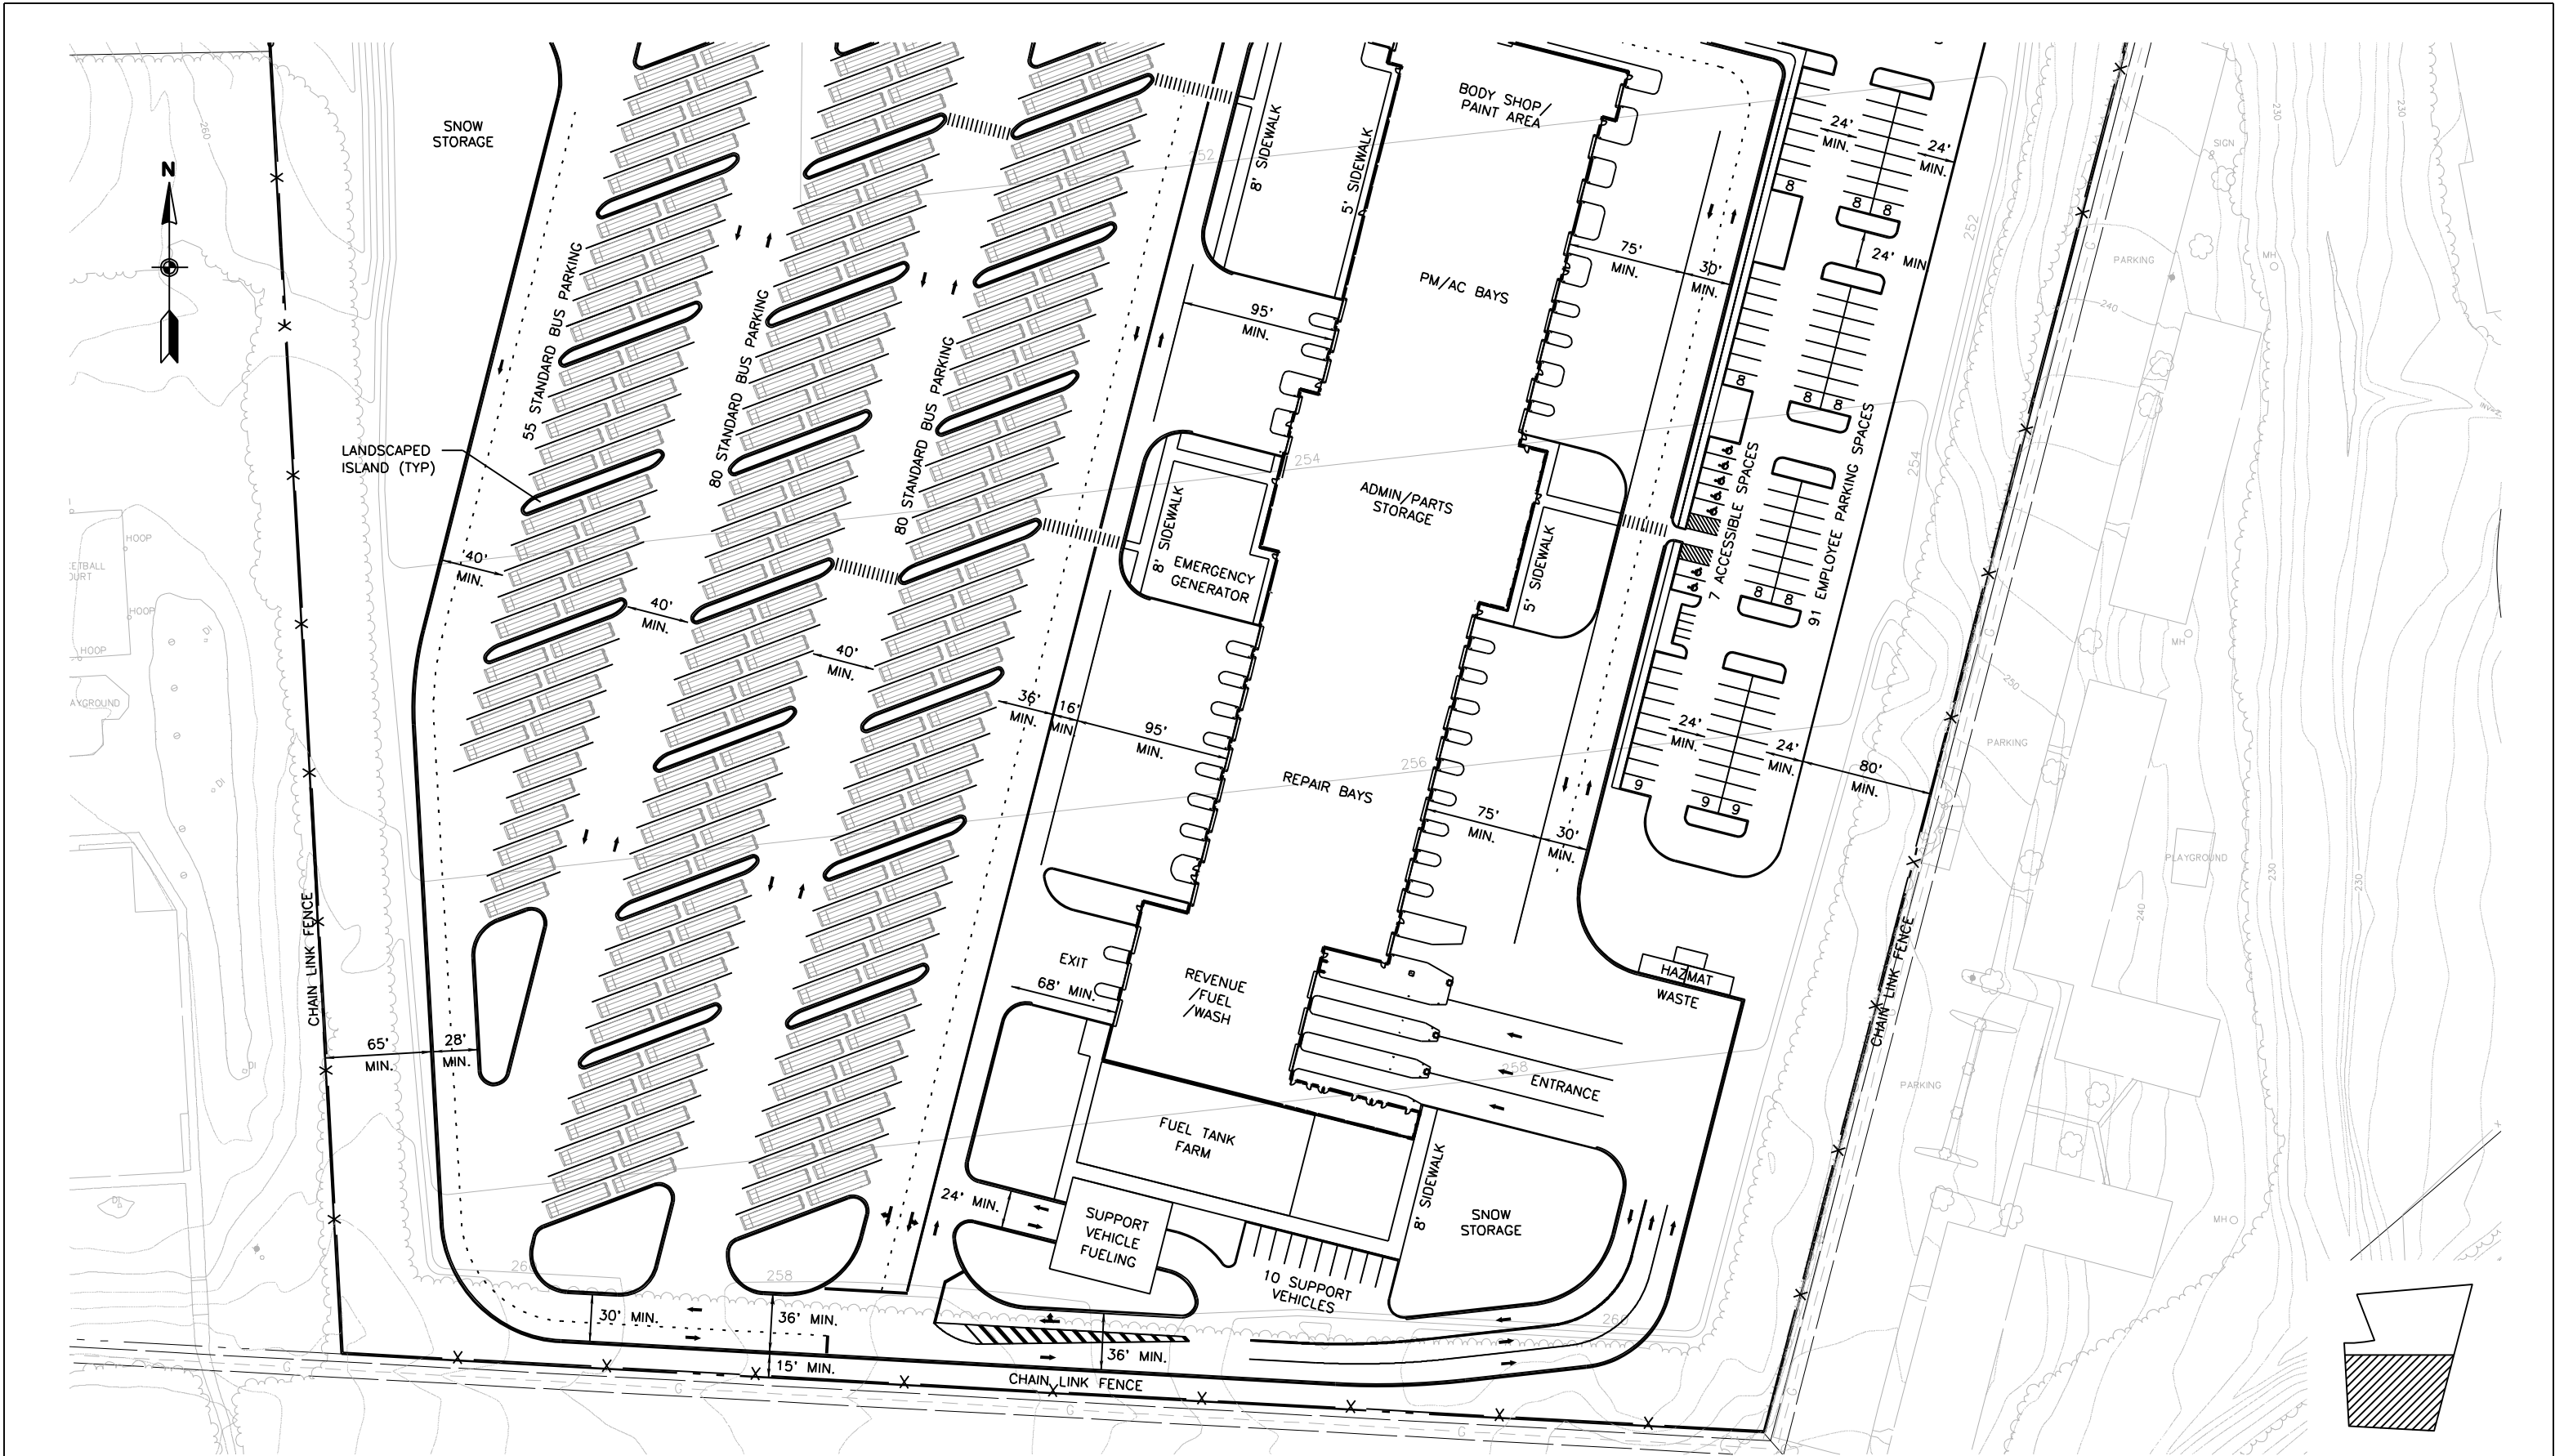

MILESTONE 2 - APRIL 6, 2011

DESIGNED			MBH			3/11			REFERENCE DRAWINGS			REVISIONS			WASHINGTON METROPOLITAN AREA TRANSIT AUTHORITY			REPLACEMENT OF SOUTHERN BUS GARAGE PRINCE GEORGE'S COUNTY, MARYLAND PROPOSED SITE PLAN		
DATE									NUMBER	DESCRIPTION		DATE	BY	DESCRIPTION						
DRAWN			MBH			3/11														
DATE																				
CHECKED																				
DATE																				
APPROVED																				
DATE																				

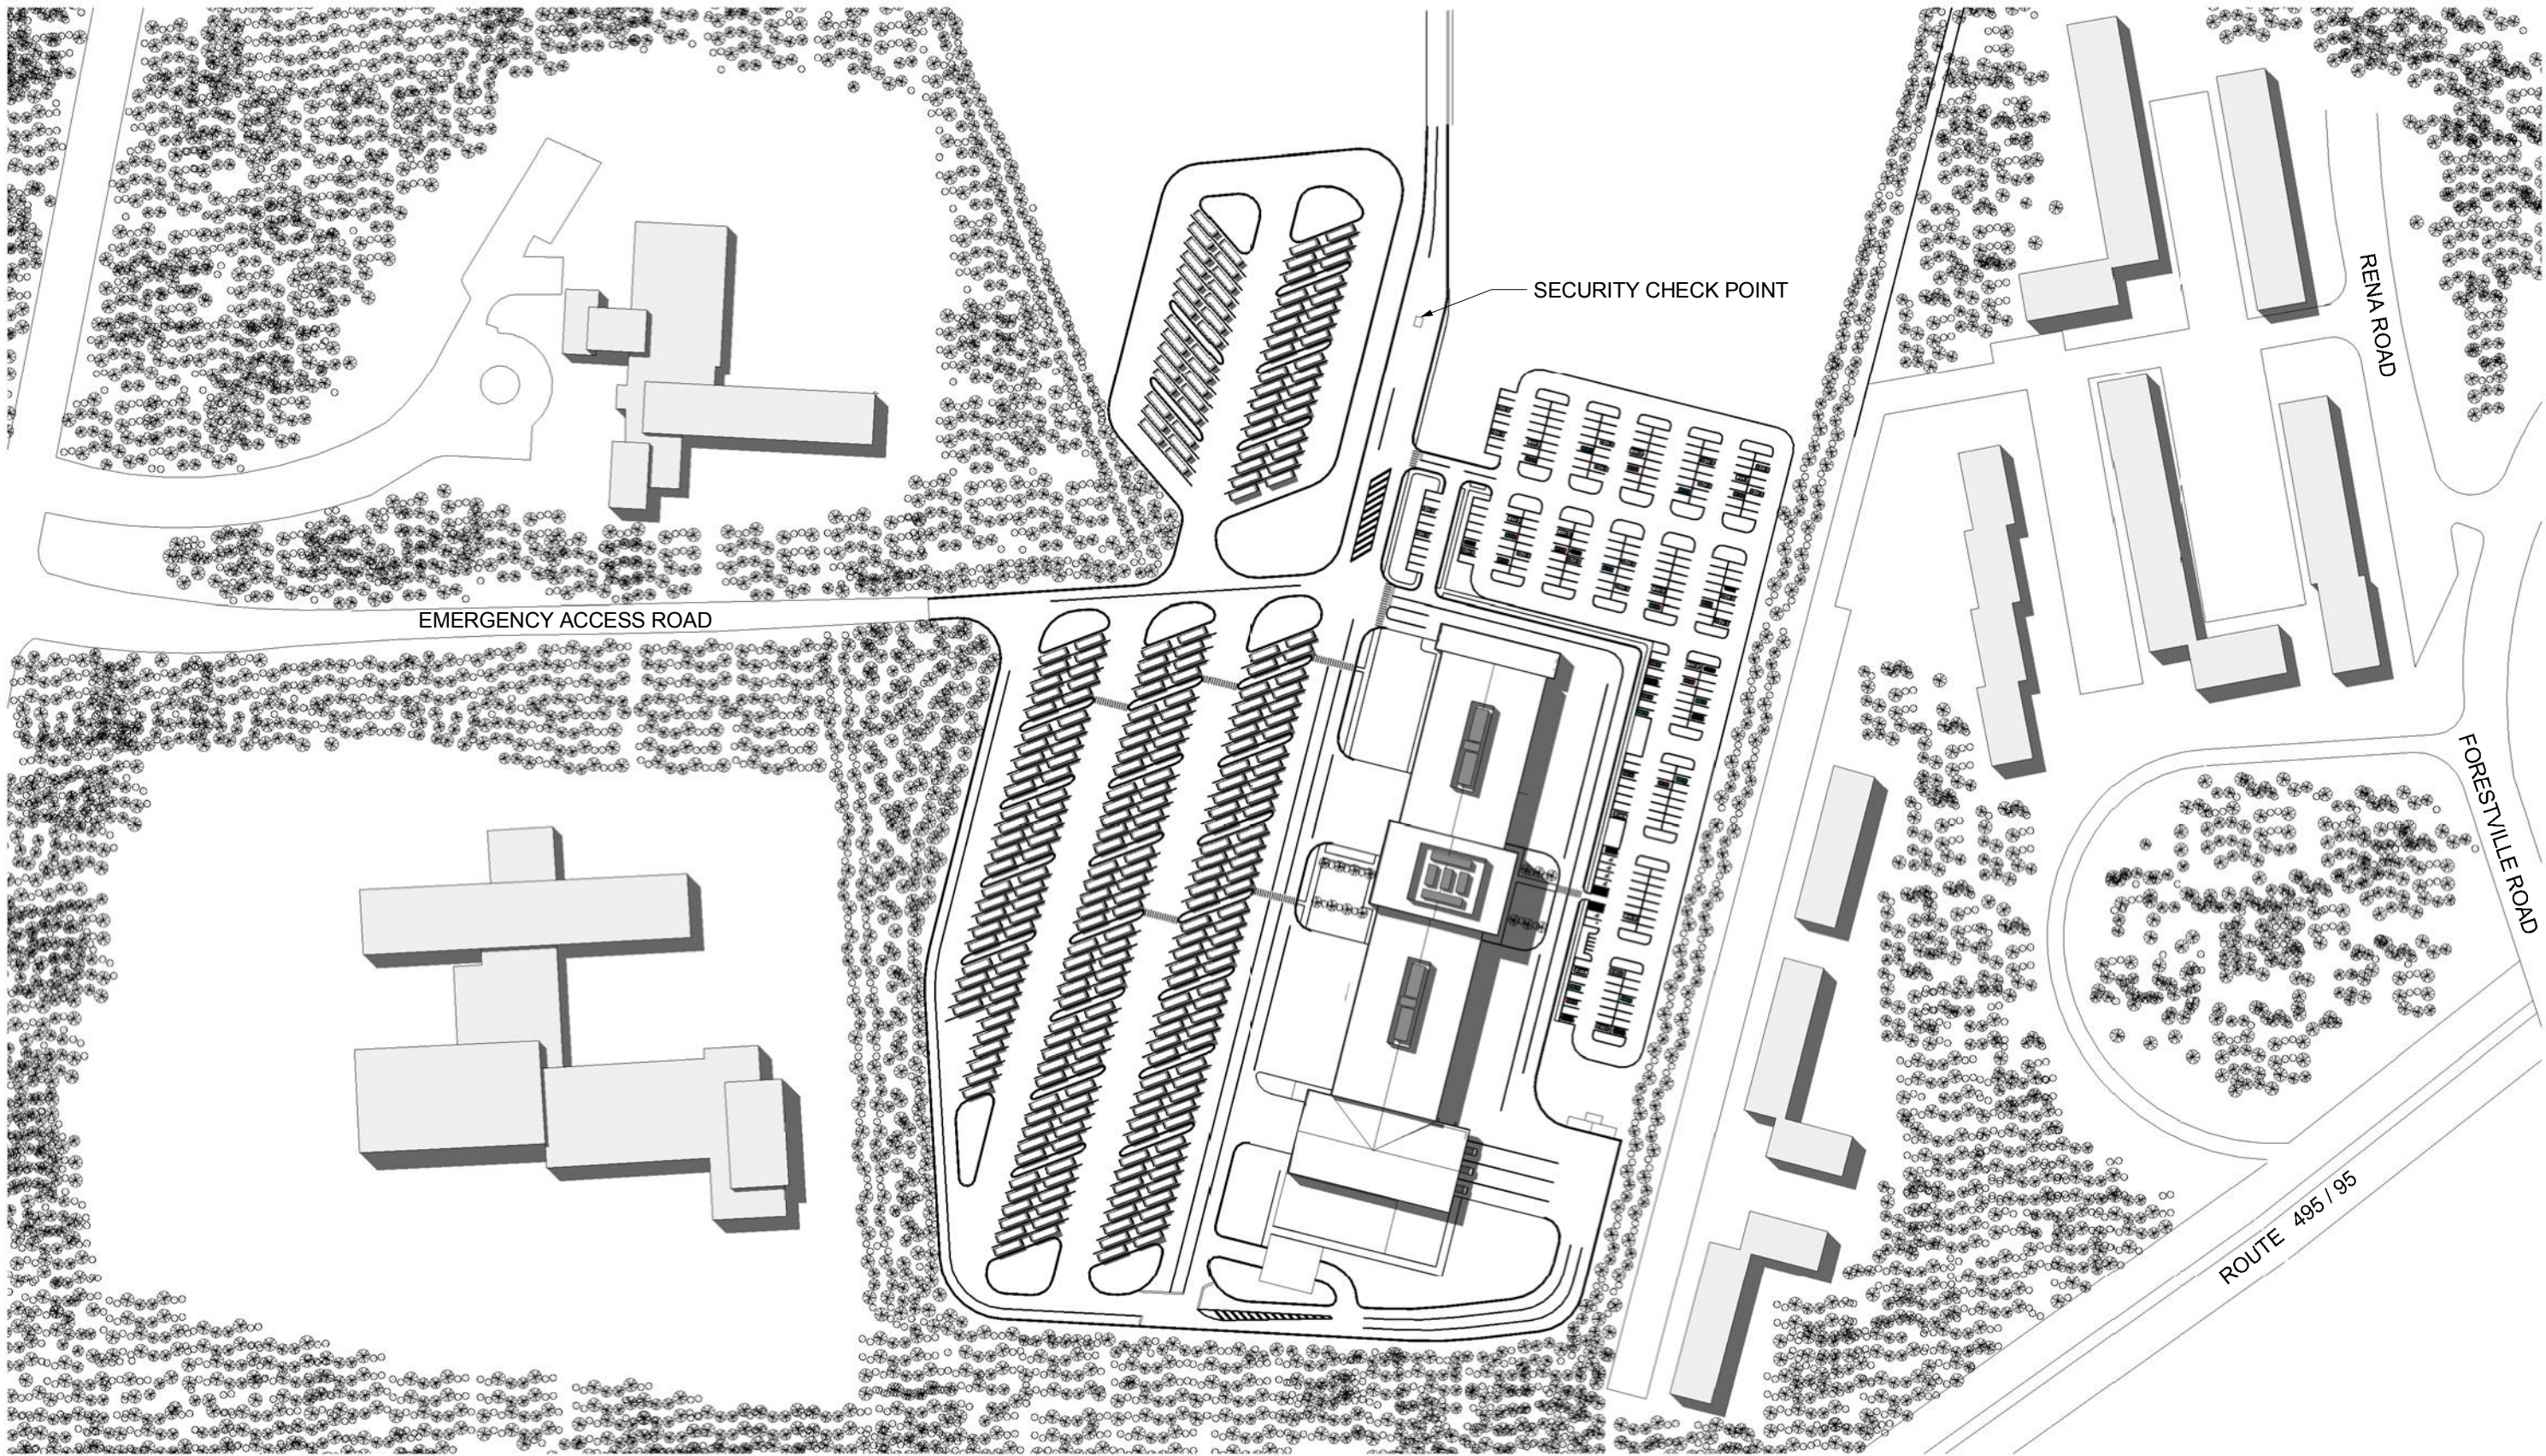

MILESTONE 2 - APRIL 6, 2011

DESIGNED _____ DATE _____ DRAWN _____ DATE _____ CHECKED _____ DATE _____ APPROVED _____ DATE _____	REFERENCE DRAWINGS <table><tr><th>NUMBER</th><th>DESCRIPTION</th></tr><tr><td> </td><td> </td></tr><tr><td> </td><td> </td></tr><tr><td> </td><td> </td></tr><tr><td> </td><td> </td></tr></table>	NUMBER	DESCRIPTION									REVISIONS <table><tr><th>DATE</th><th>BY</th><th>DESCRIPTION</th></tr><tr><td> </td><td> </td><td> </td></tr><tr><td> </td><td> </td><td> </td></tr><tr><td> </td><td> </td><td> </td></tr><tr><td> </td><td> </td><td> </td></tr></table>	DATE	BY	DESCRIPTION													WASHINGTON METROPOLITAN AREA TRANSIT AUTHORITY JACKSON SHAW Jackson-Shaw /Schollosser Andrews Federal Campus, LLP SCHLOSSER THE Burns GROUP giuliani associates RK&K M metro	WMSC WMATA SOUTHERN BUS GARAGE PRINCE GEORGE COUNTY, MARYLAND ARCHITECTURAL SITE PLAN SCALE: SCALE: 1" = 100'-0" DRAWING NO. A-101 SITE A
	NUMBER	DESCRIPTION																											
DATE	BY	DESCRIPTION																											



1 EXTERIOR VIEW 1

MILESTONE 2 - APRIL 6, 2011


		REFERENCE DRAWINGS		REVISIONS			WASHINGTON METROPOLITAN AREA TRANSIT AUTHORITY			WMSC WMATA SOUTHERN BUS GARAGE PRINCE GEORGE COUNTY, MARYLAND MAINTENANCE BUILDING - EXTERIOR VIEW 1			
DESIGNED	_____	DATE		NUMBER	DESCRIPTION	DATE	BY	DESCRIPTION	JACKSON SHAW JACKSON-Shaw /Schollosser Andrews Federal Campus, LLP SCHLOSSER CONTRACT MANAGER THE Burns GROUP giuliani associates RK&K M metro		SCALE:	DRAWING NO.	SITE A
DRAWN	_____	DATE									SCALE:	A-102	
CHECKED	_____	DATE											
APPROVED	_____	DATE											




1 EXTERIOR VIEW 2

MILESTONE 2 - APRIL 6, 2011

		REFERENCE DRAWINGS		REVISIONS			WASHINGTON METROPOLITAN AREA TRANSIT AUTHORITY			WMSC WMATA SOUTHERN BUS GARAGE PRINCE GEORGE COUNTY, MARYLAND		
DESIGNED	_____	DATE		NUMBER	DESCRIPTION	DATE	BY	DESCRIPTION	JACKSON SHAW Jackson-Shaw /Schollosser Andrews Federal Campus, LLP SCHLOSSER THE Burns GROUP giuliani associates RK&K M metro	MAINTENANCE BUILDING - EXTERIOR VIEW 2		
DRAWN	_____	DATE								SCALE:	DRAWING NO.	SITE A
CHECKED	_____	DATE								SCALE:	A-103	
APPROVED	_____	DATE										
	_____	DATE										

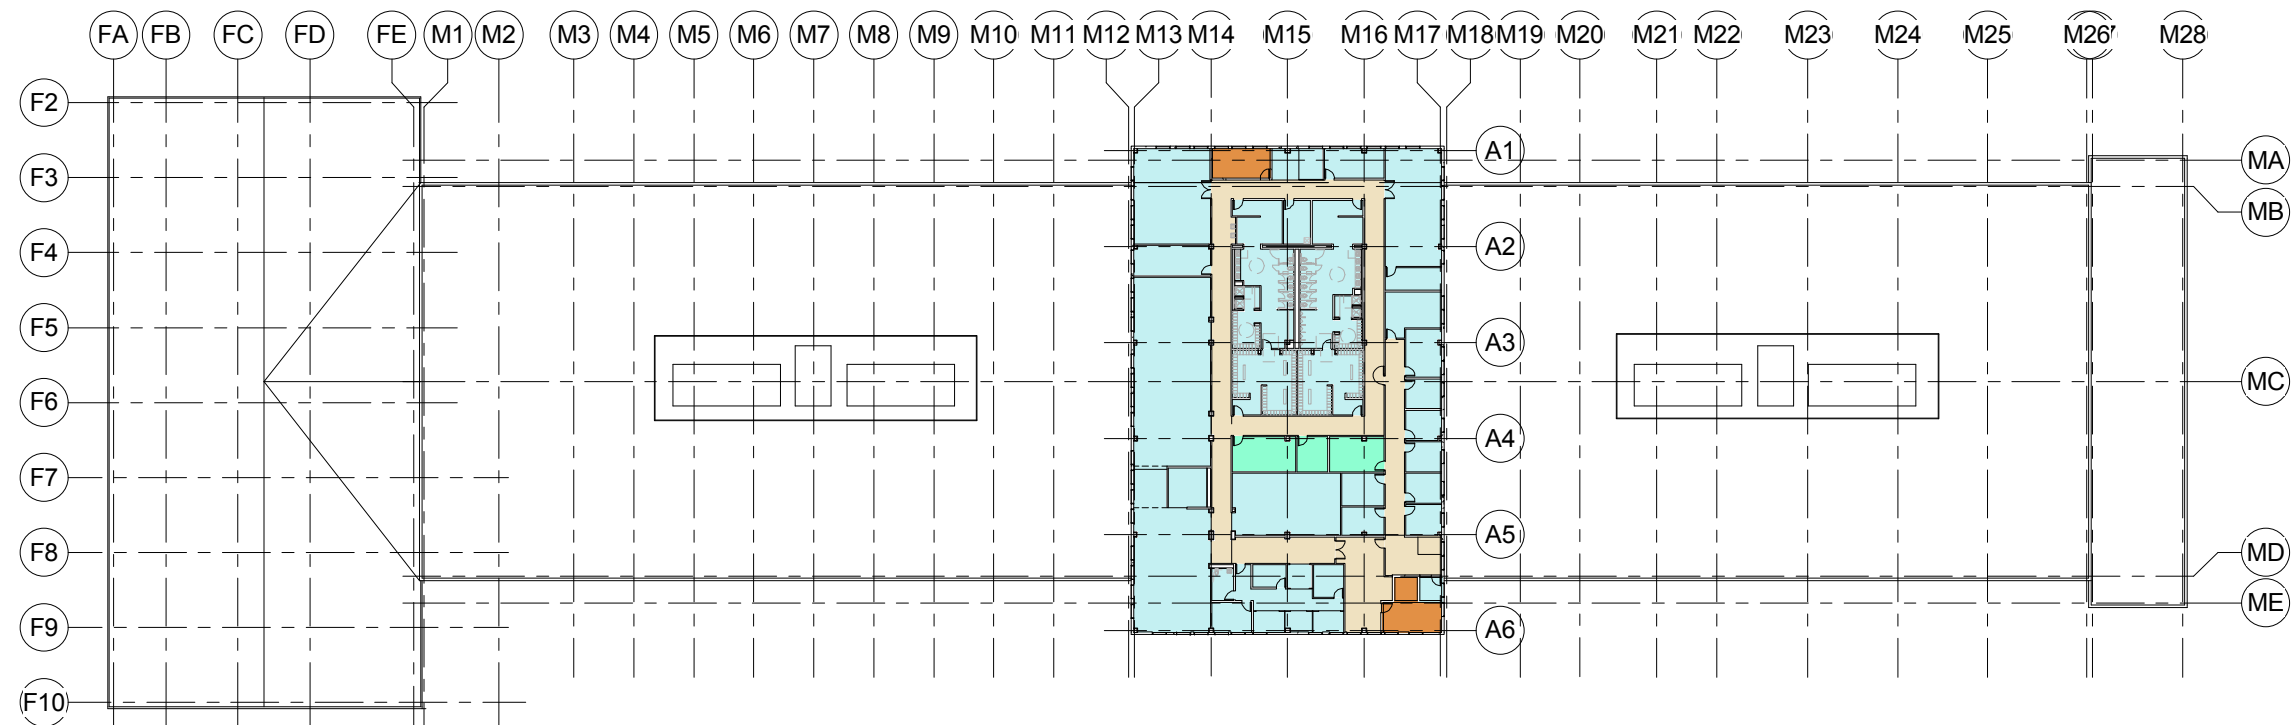


2 SECOND FLOOR PLAN (OVERALL)

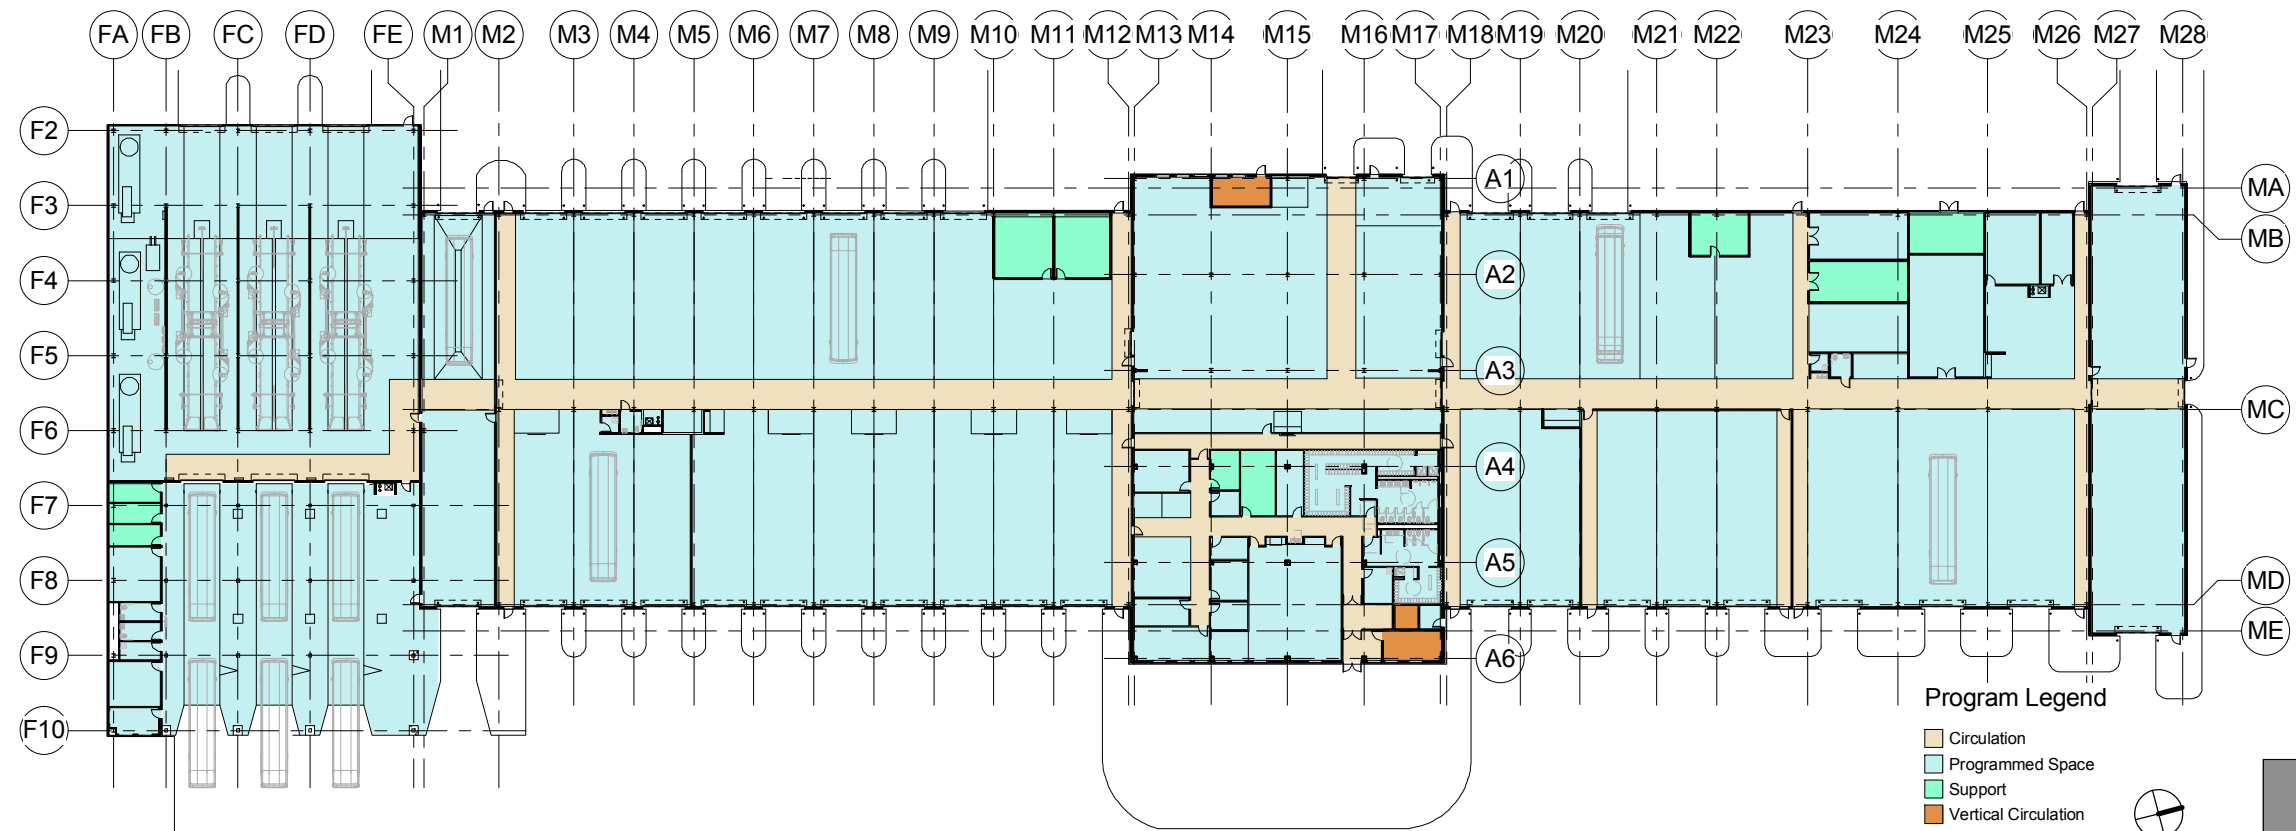

1 FIRST FLOOR PLAN (OVERALL)

Program Legend

- Circulation
- Programmed Space
- Support
- Vertical Circulation

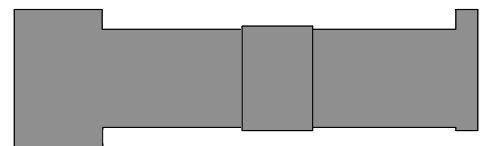

KEY PLAN

MILESTONE 2 - APRIL 6, 2011

DESIGNED _____ DATE _____ DRAWN _____ DATE _____ CHECKED _____ DATE _____ APPROVED _____ DATE _____	REFERENCE DRAWINGS		REVISIONS		
	NUMBER	DESCRIPTION	DATE	BY	DESCRIPTION

WASHINGTON METROPOLITAN AREA TRANSIT AUTHORITY

JACKSON·SHAW

Jackson-Shaw /Schollosser Andrews
Federal Campus, LLP

SCHLOSSER

THE COMPANY INCORPORATED

Burns

GROUP

giuliani

associates

RK&K

M

metro


REPLACEMENT OF SOUTHERN BUS GARAGE
PRINCE GEORGE COUNTY, MARYLAND

MAINTENANCE BUILDING -
OVERALL FLOOR PLANS


SCALE:
SCALE: 1/32" = 1'-0"

DRAWING NO.
A-104

SITE A

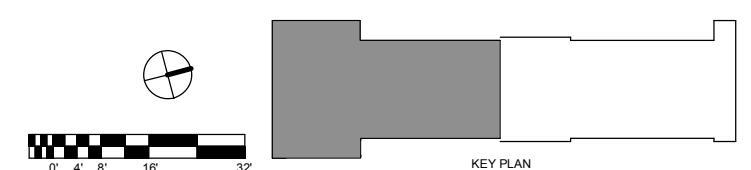


DESIGNED _____ DATE _____ DRAWN _____ DATE _____ CHECKED _____ DATE _____ APPROVED _____ DATE _____	REFERENCE DRAWINGS		REVISIONS			WASHINGTON METROPOLITAN AREA TRANSIT AUTHORITY				REPLACEMENT OF SOUTHERN BUS GARAGE PRINCE GEORGE COUNTY, MARYLAND MAINTENANCE BUILDING - FIRST FLOOR PLAN - SOUTH		
	NUMBER	DESCRIPTION	DATE	BY	DESCRIPTION	JACKSON • SHAW Schollosser THE Burns GROUP Jackson-Shaw /Schollosser Andrews Federal Campus, LLP		  				
						SCALE: SCALE: 1/16" = 1'-0"		DRAWING NO. A-105		SITE A		

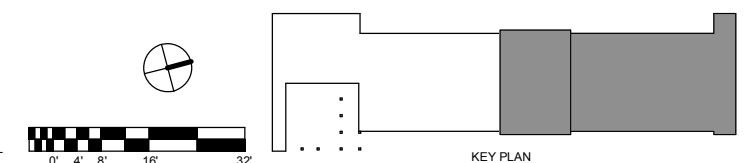


MILESTONE 2 - APRIL 6, 2011

DESIGNED _____ DATE _____ DRAWN _____ DATE _____ CHECKED _____ DATE _____ APPROVED _____ DATE _____	REFERENCE DRAWINGS		REVISIONS			WASHINGTON METROPOLITAN AREA TRANSIT AUTHORITY			REPLACEMENT OF SOUTHERN BUS GARAGE PRINCE GEORGE COUNTY, MARYLAND MAINTENANCE BUILDING - FIRST FLOOR PLAN - NORTH			
	NUMBER	DESCRIPTION	DATE	BY	DESCRIPTION	JACKSON-SHAW Jackson-Shaw /Schollosser Andrews Federal Campus, LLP SCHLOSSER THE Burns GROUP giuliani associates RK&K M metro			SCALE: SCALE: 1/16" = 1'-0"		DRAWING NO. A-106	SITE A

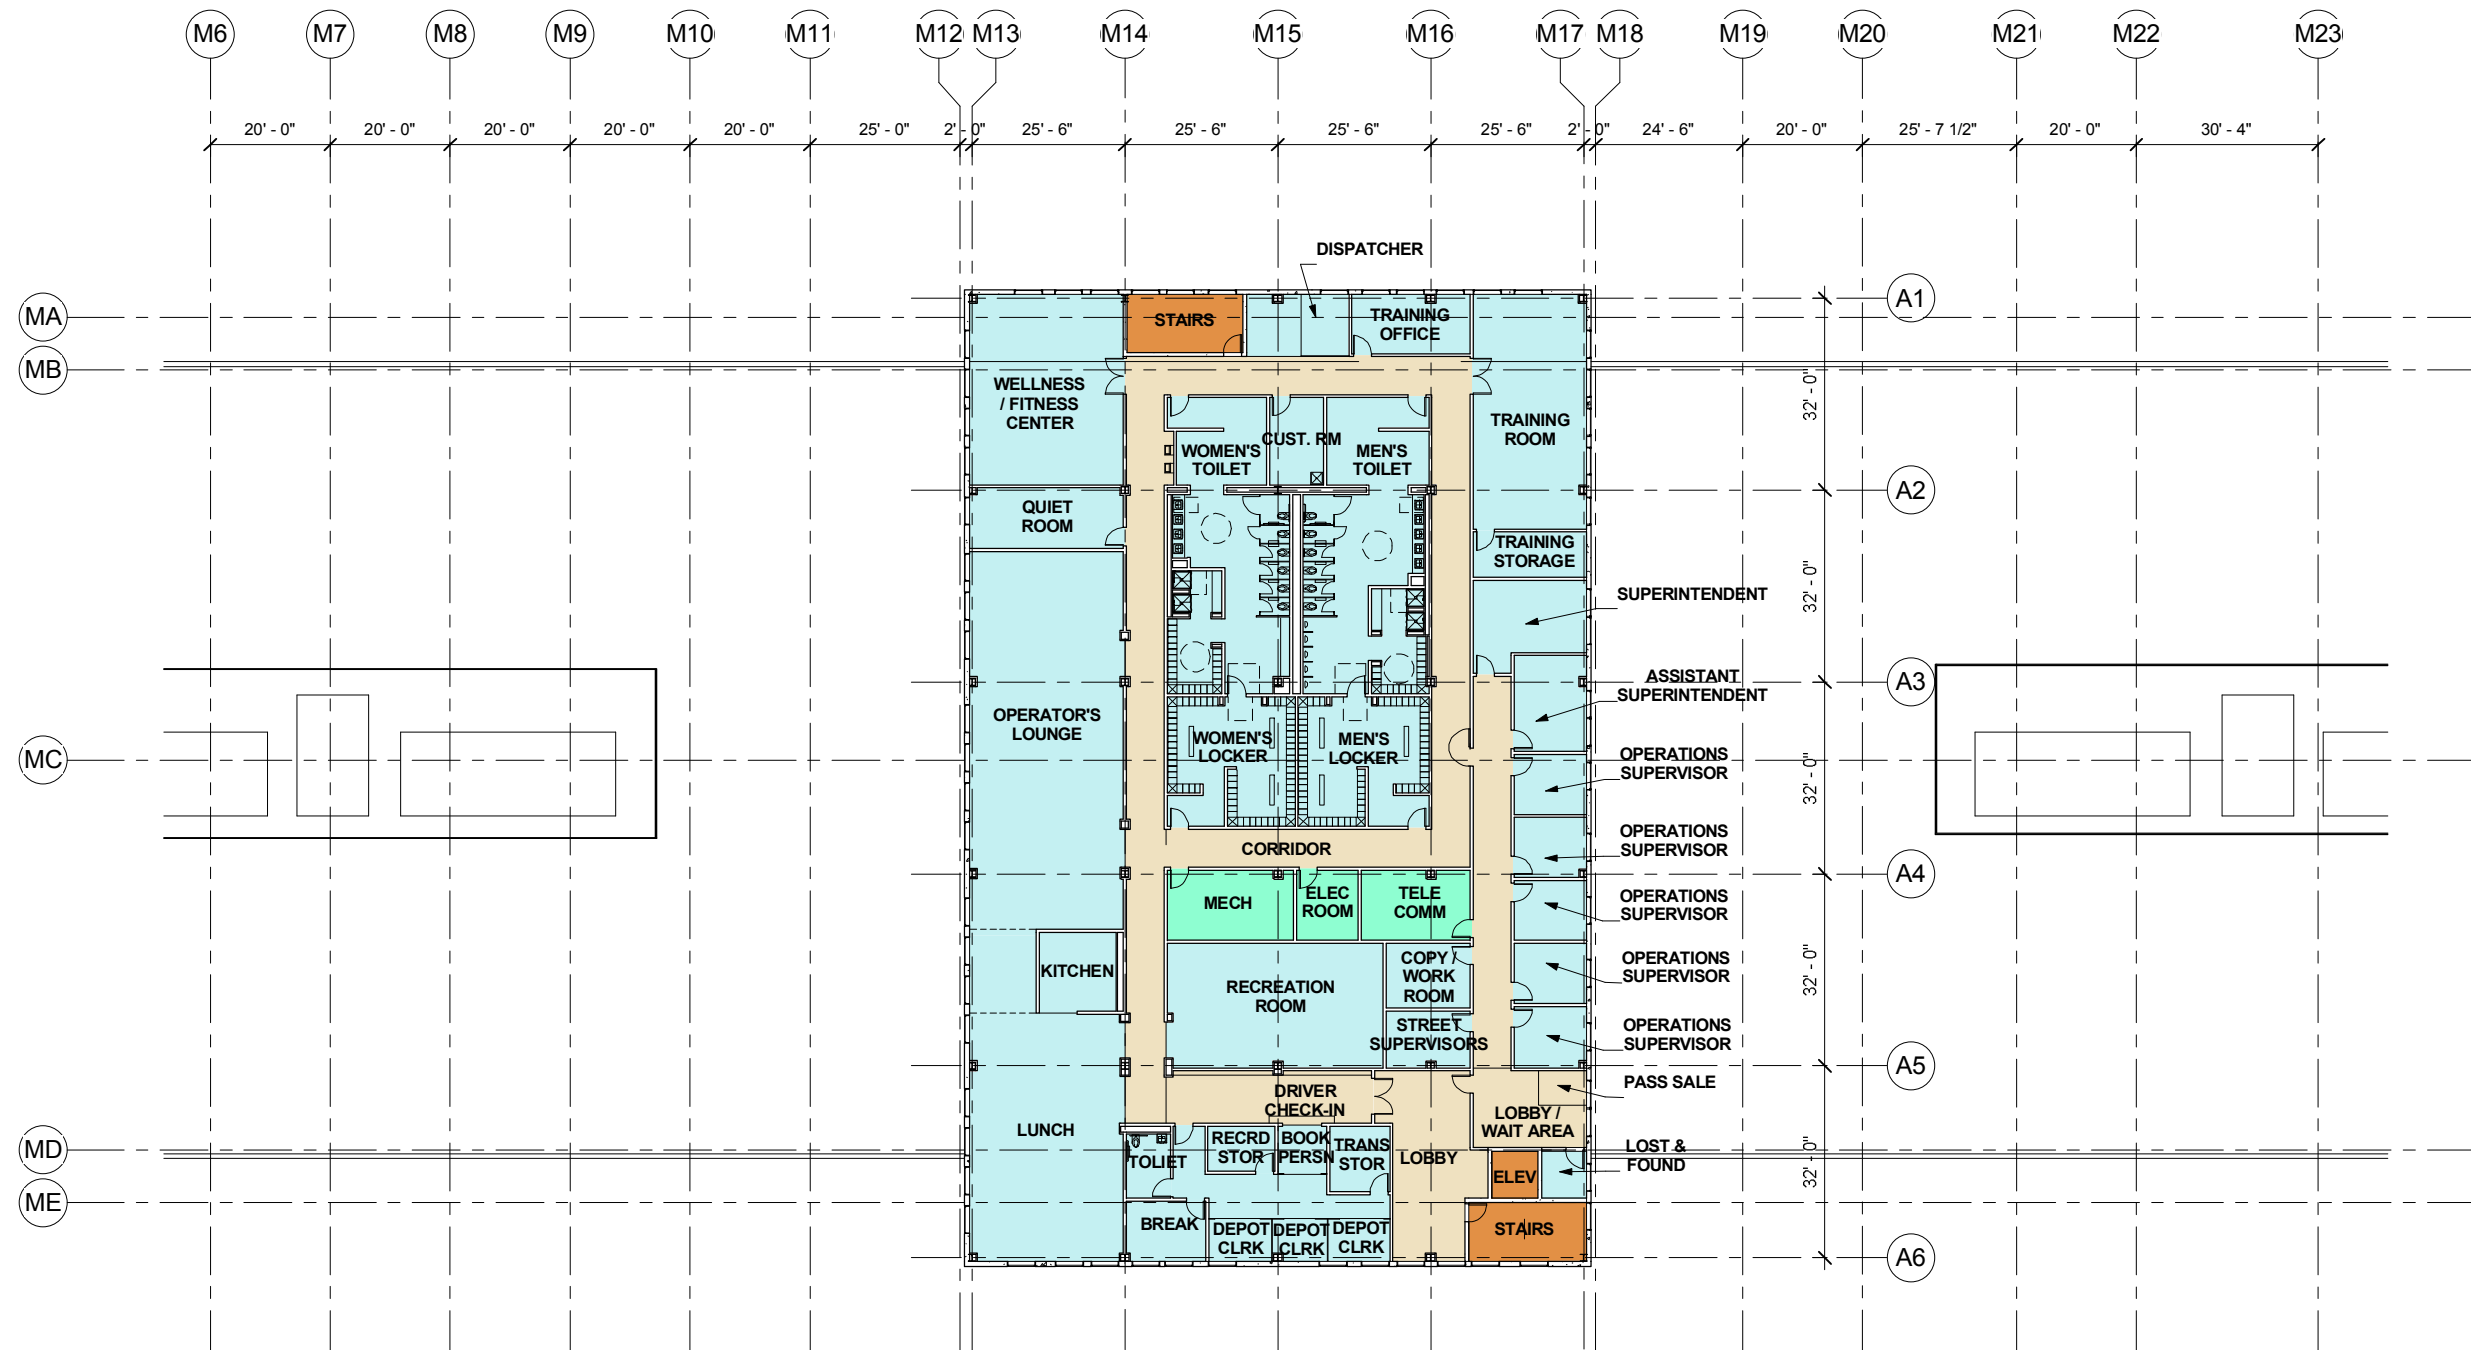

Program Legend


- Circulation
- Programmed Space
- Support
- Vertical Circulation

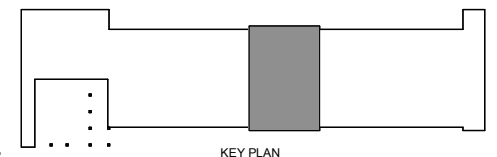


1 SECOND FLOOR PLAN

MILESTONE 2 - APRIL 6, 2011


DESIGNED _____ DATE _____ DRAWN _____ DATE _____ CHECKED _____ DATE _____ APPROVED _____ DATE _____			REFERENCE DRAWINGS		REVISIONS			WASHINGTON METROPOLITAN AREA TRANSIT AUTHORITY				REPLACEMENT OF SOUTHERN BUS GARAGE PRINCE GEORGE COUNTY, MARYLAND			
			NUMBER	DESCRIPTION	DATE	BY	DESCRIPTION	JACKSON · SHAW Jackson-Shaw /Scholossler Andrews Federal Campus, LLP THE SCHLOSSER GROUP giuliani associates THE Burns GROUP RK&K M metro		MAINTENANCE BUILDING - SECOND FLOOR PLAN					
SCALE: SCALE: 1/16" = 1'-0"		DRAWING NO. A-107		SITE A											

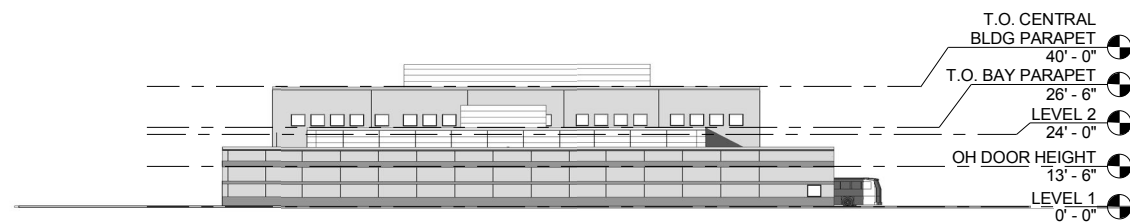


1 South

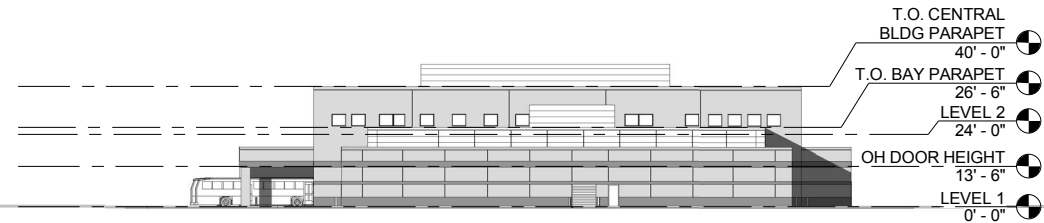


2 North

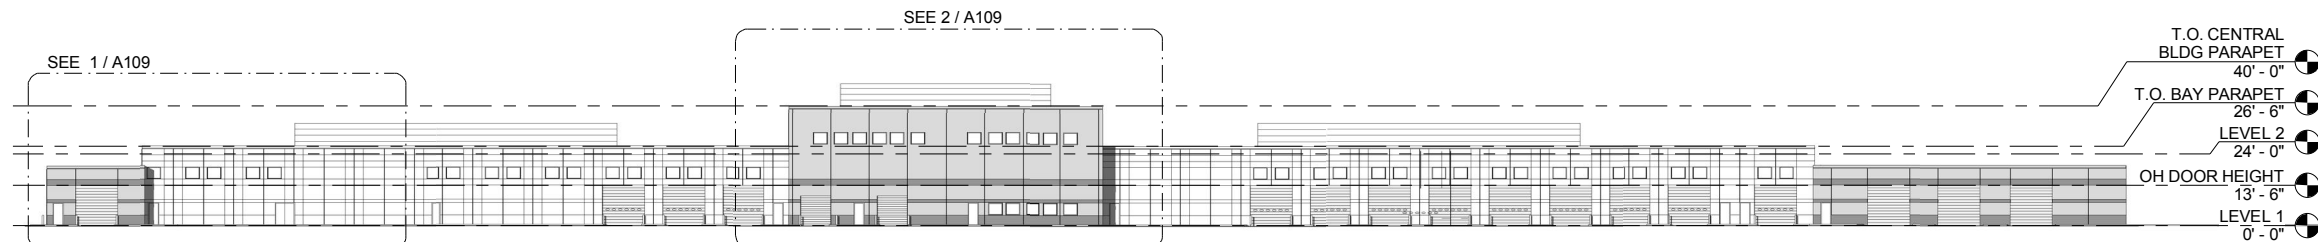

3 West

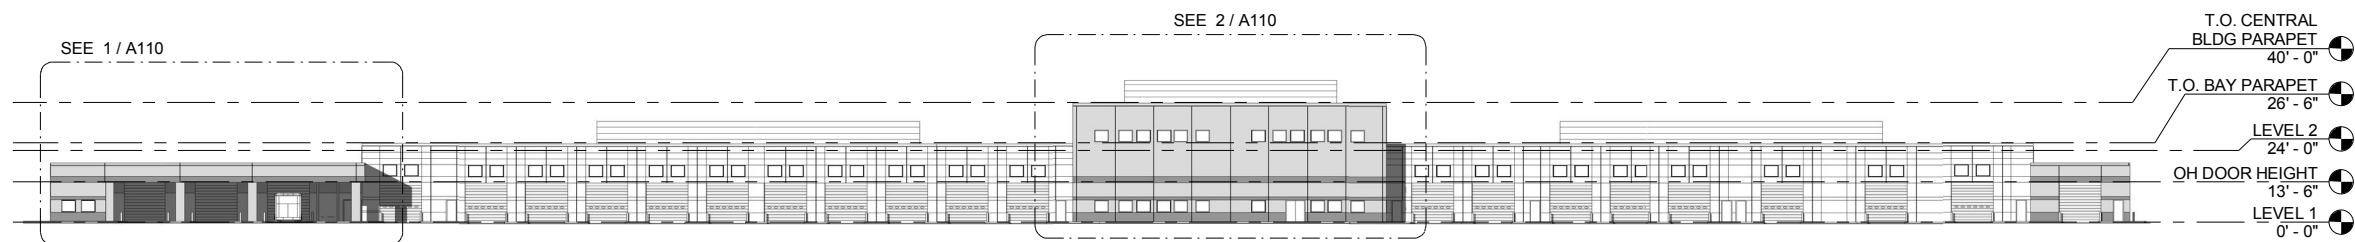

4 East

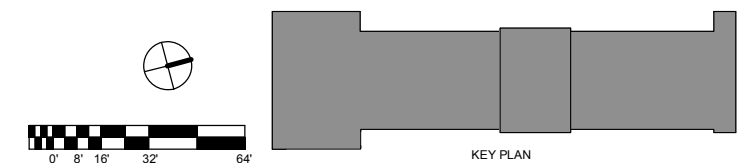

MILESTONE 2 - APRIL 6, 2011

DESIGNED _____ DATE _____ DRAWN _____ DATE _____ CHECKED _____ DATE _____ APPROVED _____ DATE _____			REFERENCE DRAWINGS		REVISIONS				
			NUMBER	DESCRIPTION	DATE	BY	DESCRIPTION		
WASHINGTON METROPOLITAN AREA TRANSIT AUTHORITY									
JACKSON SHAW Jackson-Shaw /Scholossor Andrews Federal Campus, LLP					JAS SCHLOSSER THE Burns GROUP griliani associates			M metro	
REPLACEMENT OF SOUTHERN BUS GARAGE PRINCE GEORGE COUNTY, MARYLAND									
MAINTENANCE BUILDING - EXTERIOR ELEVATIONS									
SCALE: SCALE: 1/32" = 1'-0"					DRAWING NO. A-108		SITE A		



1 Partial Elevation



2 Partial Elevation

MILESTONE 2 - APRIL 6, 2011

DESIGNED _____ DATE _____ DRAWN _____ DATE _____ CHECKED _____ DATE _____ APPROVED _____ DATE _____	REFERENCE DRAWINGS		REVISIONS			WASHINGTON METROPOLITAN AREA TRANSIT AUTHORITY			REPLACEMENT OF SOUTHERN BUS GARAGE PRINCE GEORGE COUNTY, MARYLAND		
	NUMBER	DESCRIPTION	DATE	BY	DESCRIPTION	JACKSON SHAW Jackson-Shaw /Schlosser Andrews Federal Campus, LLP	SCHLOSSER ARCHITECTS THE Burns GROUP giuliani associates RK&K	M metro	MAINTENANCE BUILDING - ENLARGED ELEVATIONS		
									SCALE: SCALE: 12" = 1'-0"	DRAWING NO. A-109	SITE A

