

WASHINGTON METROPOLITAN AREA TRANSIT AUTHORITY



NEW CARROLLTON AND LANDOVER YARDS IMPROVEMENTS PRINCE GEORGE'S COUNTY, MD

GENERAL PLANS FTA REVIEW DRAFT

OCTOBER 2014

NEW CARROLLTON YARD IMPROVEMENTS

LIST OF DRAWINGS

Drawing #	Sheet #	DRAWING TITLE
G-001	1 of 47	COVER
G-002	2 of 47	LIST OF DRAWINGS
G-003	3 of 47	VICINITY MAP
G-004	4 of 47	NEW CARROLLTON YARD EXISTING CONDITIONS
G-005	5 of 47	NEW CARROLLTON YARD SITE PLAN
G-006	6 of 47	FIRST FLOOR PLAN - OPERATIONS BUILDING
G-007	7 of 47	SECOND FLOOR PLAN - OPERATIONS BUILDING
G-008	8 of 47	THIRD FLOOR PLAN - OPERATIONS BUILDING
G-009	9 of 47	BUILDING ELEVATIONS - OPERATIONS BUILDING
G-010	10 of 47	ROOF PLAN / SECTION - OPERATIONS BUILDING
G-011	11 of 47	FIRST FLOOR PLANS - NORTH PLATFORM & CONTROL TOWER
G-012	12 of 47	SECOND FLOOR PLAN - NORTH PLATFORM & CONTROL TOWER
G-013	13 of 47	NORTH BUILDING ELEVATION - NORTH PLATFORM & CONTROL TOWER
G-014	14 of 47	SOUTH BUILDING ELEVATION - NORTH PLATFORM & CONTROL TOWER
G-015	15 of 47	EAST/WEST BUILDING ELEVATIONS - NORTH PLATFORM & CONTROL TOWER
G-016	16 of 47	FLOOR PLAN - EAST PLATFORM
G-017	17 of 47	ELEVATIONS - EAST PLATFORM
G-018	18 of 47	OVERALL FLOOR PLAN - S&I SHOP ANNEX
G-019	19 of 47	PARTIAL PLAN AREA 1 - S&I SHOP ANNEX
G-020	20 of 47	PARTIAL PLAN AREA 2 - S&I SHOP ANNEX
G-021	21 of 47	MEZZANINE LEVEL PARTIAL FLOOR PLANS - S&I SHOP
G-022	22 of 47	GROUND LEVEL FLOOR PLANS - ATC/TRAINING BUILDING
G-023	23 of 47	LANDOVER STATION EXISTING CONDITIONS
G-024	24 of 47	LANDOVER STATION SITE PLAN
G-025	25 of 47	OVERALL FIRST FLOOR PLAN - CTEM/TRST BUILDING
G-026	26 of 47	PARTIAL FLOOR PLAN AREA 1 - CTEM/TRST BUILDING
G-027	27 of 47	PARTIAL FLOOR PLAN AREA 2 - CTEM/TRST BUILDING
G-028	28 of 47	PARTIAL FIRST FLOOR PLAN AREA 3 - CTEM/TRST BUILDING
G-029	29 of 47	PARTIAL FIRST FLOOR PLAN AREA 4 - CTEM/TRST BUILDING
G-030	30 of 47	PARTIAL FIRST FLOOR PLAN AREA 5 - CTEM/TRST BUILDING
G-031	31 of 47	PARTIAL FIRST FLOOR PLAN AREA 6 - CTEM/TRST BUILDING
G-032	32 of 47	OVERALL MEZZANINE FLOOR PLAN - CTEM/TRST BUILDING
G-033	33 of 47	PARTIAL MEZZANINE PLAN AREA 7 - CTEM/TRST BUILDING
G-034	34 of 47	PARTIAL MEZZANINE PLAN AREA 8 - CTEM/TRST BUILDING
G-035	35 of 47	PARTIAL MEZZANINE PLAN AREA 9 - CTEM/TRST BUILDING
G-036	36 of 47	PARTIAL PLAN AREA 10 - CTEM/TRST BUILDING
G-037	37 of 47	PARTIAL MEZZANINE PLAN AREA 11 - CTEM/TRST BUILDING
G-038	38 of 47	PARTIAL MEZZANINE PLAN AREA 12 - CTEM/TRST BUILDING
G-039	39 of 47	STORAGE MEZZANINE PLANS - CTEM/TRST BUILDING
G-040	40 of 47	BUILDING ELEVATIONS - 1 - CTEM/TRST BUILDING
G-041	41 of 47	BUILDING ELEVATIONS - 2 - CTEM/TRST BUILDING
G-042	42 of 47	GRADE LEVEL PLAN - PARKING STRUCTURE
G-043	43 of 47	TYPICAL LEVEL PLAN - LEVELS 2 THROUGH 5 - PARKING STRUCTURE
G-044	44 of 47	TYPICAL LEVEL PLAN - LEVEL 6 - PARKING STRUCTURE
G-045	45 of 47	ROOF LEVEL PLAN - PARKING STRUCTURE
G-046	46 of 47	BUILDING ELEVATIONS - PARKING STRUCTURE
G-047	47 of 47	BUILDING SECTIONS - PARKING STRUCTURE

CONTRACT NO.
XXXXXXX

DESIGNED		07/14/14
		DATE
DRAWN	MRV	07/14/14
		DATE
CHECKED	MJP	07/14/14
		DATE
APPROVED	...	
		DATE

REFERENCE DRAWINGS	
NUMBER	DESCRIPTION

REVISIONS		
DATE	BY	DESCRIPTION





WASHINGTON METROPOLITAN TRANSIT AUTHORITY		
DEPARTMENT OF TRANSIT INFRASTRUCTURE AND ENGINEERING SERVICES OFFICE OF THE CHIEF ENGINEER, INFRASTRUCTURE		
SUBMITTED	DATE	APPROVED CHIEF ENGINEER
		DATE

NEW CARROLLTON YARD IMPROVEMENTS		
LIST OF DRAWINGS		
SCALE Not to Scale	DRAWING NO. G-002	SHEET NO. 2 of 47

Oct 02,2014--12:00pm
L:\WMATA On-Call Planning Services\New Carrollton Yard Improvements\400--Technical\General Plans\General Drawings\NCY General Plans Index and Vicinity Map.dwg

Oct 02,2014--11:00am L:\WMATA On-Call Planning Services\New Carrollton Yard Improvements\400--Technical\General Plans Index and Vicinity Map.dwg

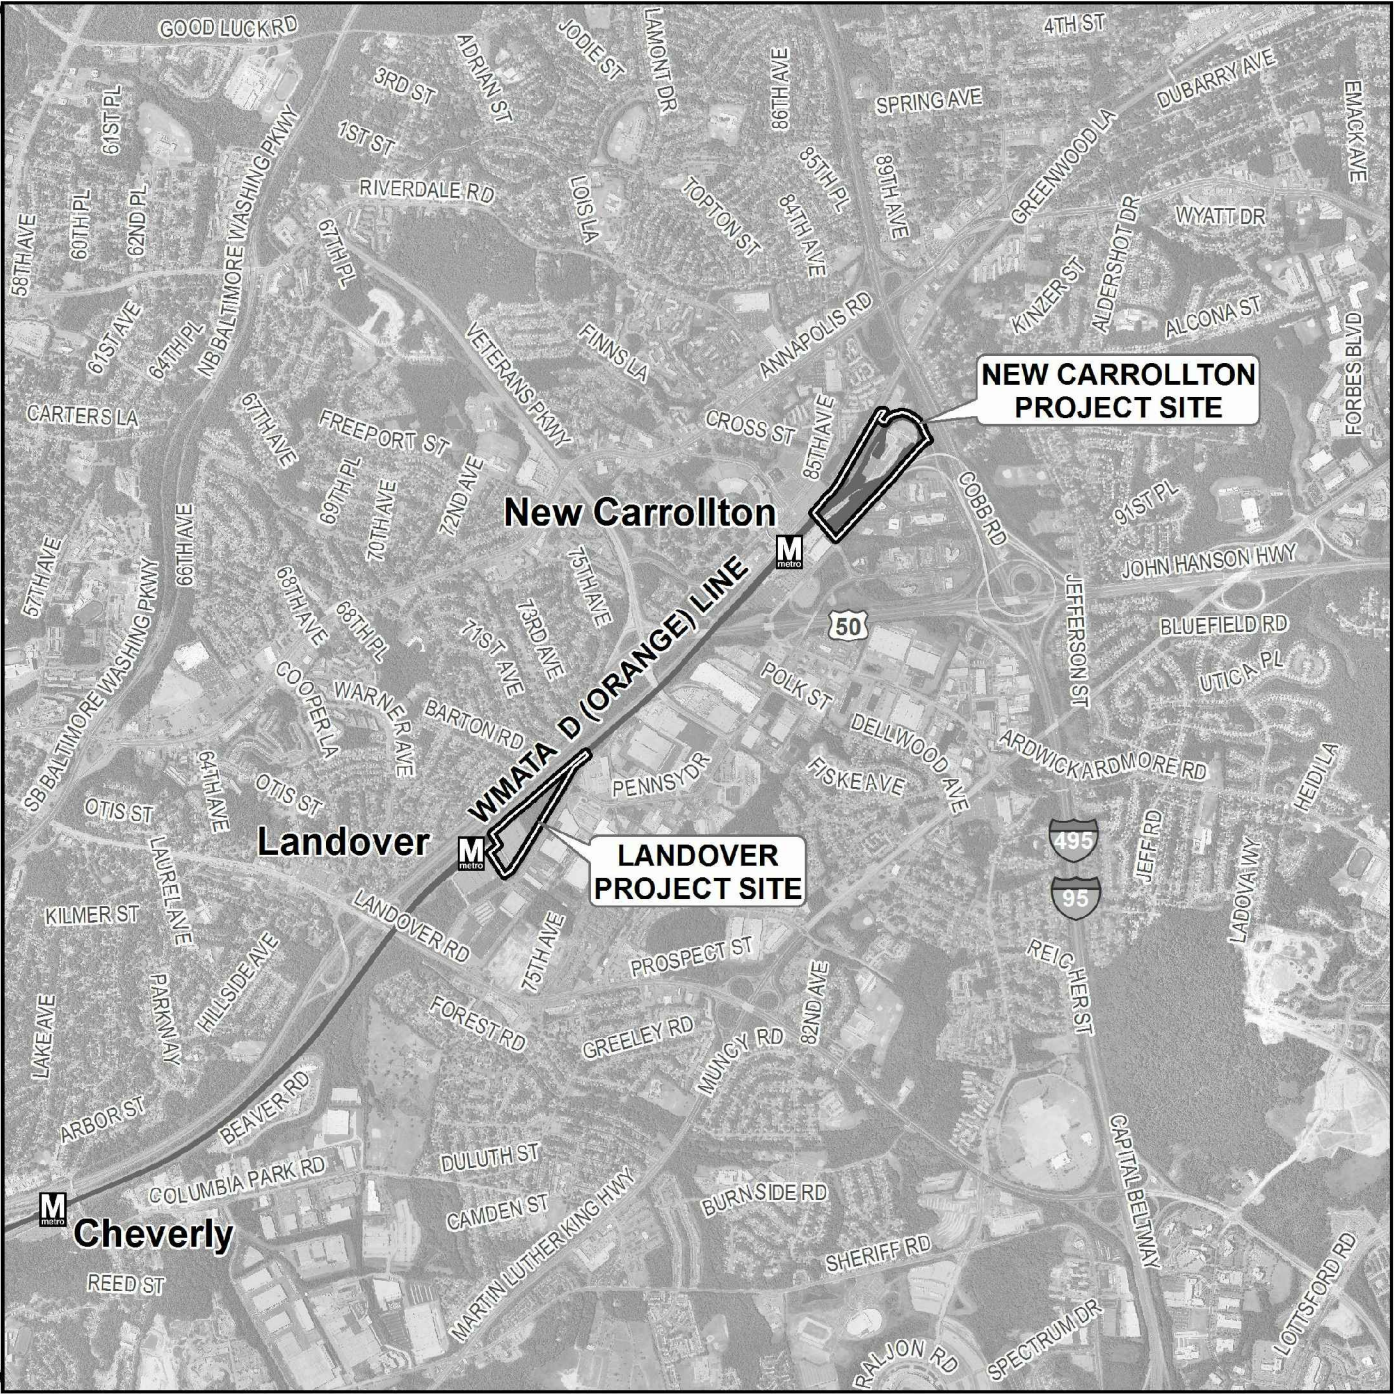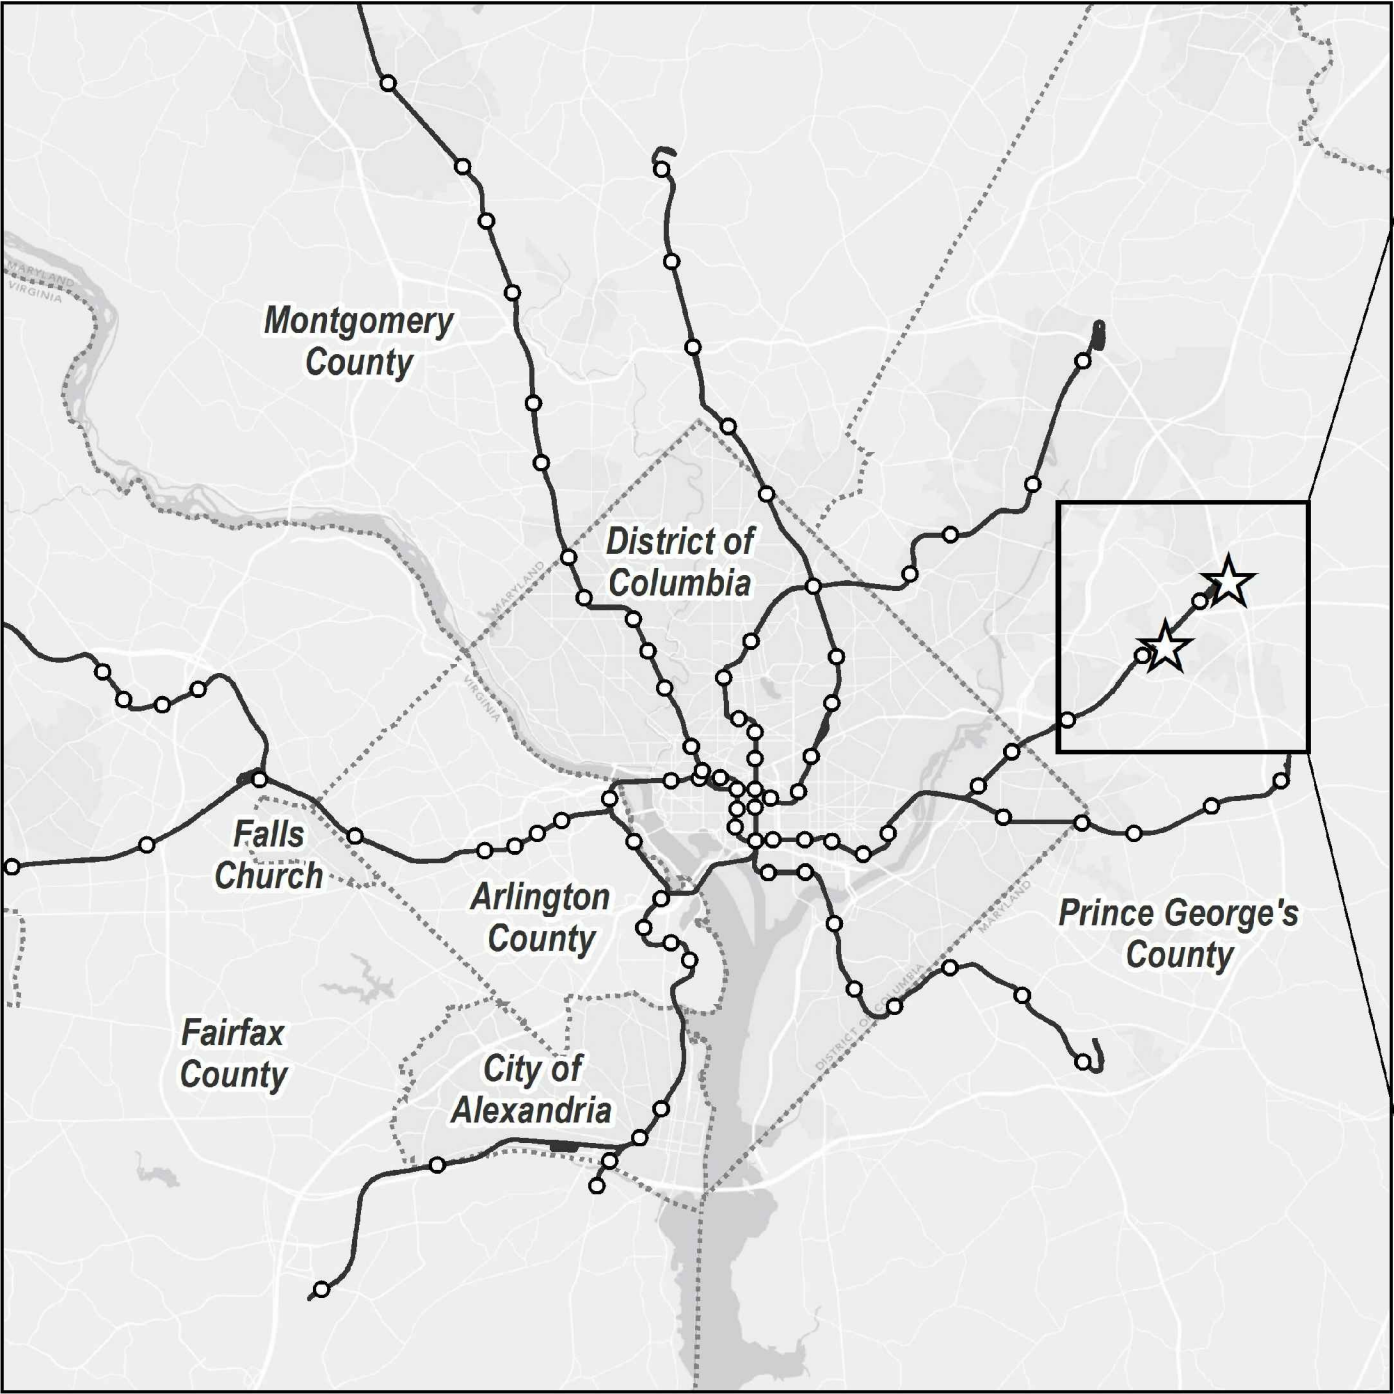

	REFERENCE DRAWINGS		REVISIONS		
	NUMBER	DESCRIPTION	DATE	BY	DESCRIPTION
DESIGNED	07/14/14				
DRAWN	MRV				
CHECKED	MJP				
APPROVED	---				
	DATE				

WASHINGTON METROPOLITAN TRANSIT AUTHORITY		
DEPARTMENT OF TRANSIT INFRASTRUCTURE AND ENGINEERING SERVICES		
OFFICE OF THE CHIEF ENGINEER, INFRASTRUCTURE		
SUBMITTED	DATE	APPROVED CHIEF ENGINEER
		DATE


NEW CARROLLTON YARD IMPROVEMENTS		
VICINITY MAP		
SCALE	Not to Scale	DRAWING NO. G-003
		SHEET NO. 3 of 47

CONTRACT NO.
XXXXXXX

Oct 02,2014--11:40am L:\WMATA On-Call Planning Services\New Carrollton Yard Improvements\400--Technical\General Plans\NewCarrollton Site Plan\NewCarrolltonYard-082514.dwg

EXISTING EMPLOYEE PARKING SPACES	234
PROPOSED EMPLOYEE PARKING SPACES	242
EXISTING RAILCARS STORAGE	124
PROPOSED RAILCARS STORAGE	244

County Parcel Tax ID	Acquired Area (Acres)	Owner
2247526/2247534/2842912	2.22	Amtrak
2261709	0.07	SHA
Not Available-1	0.42	SHA
Not Available-2	0.23	SHA

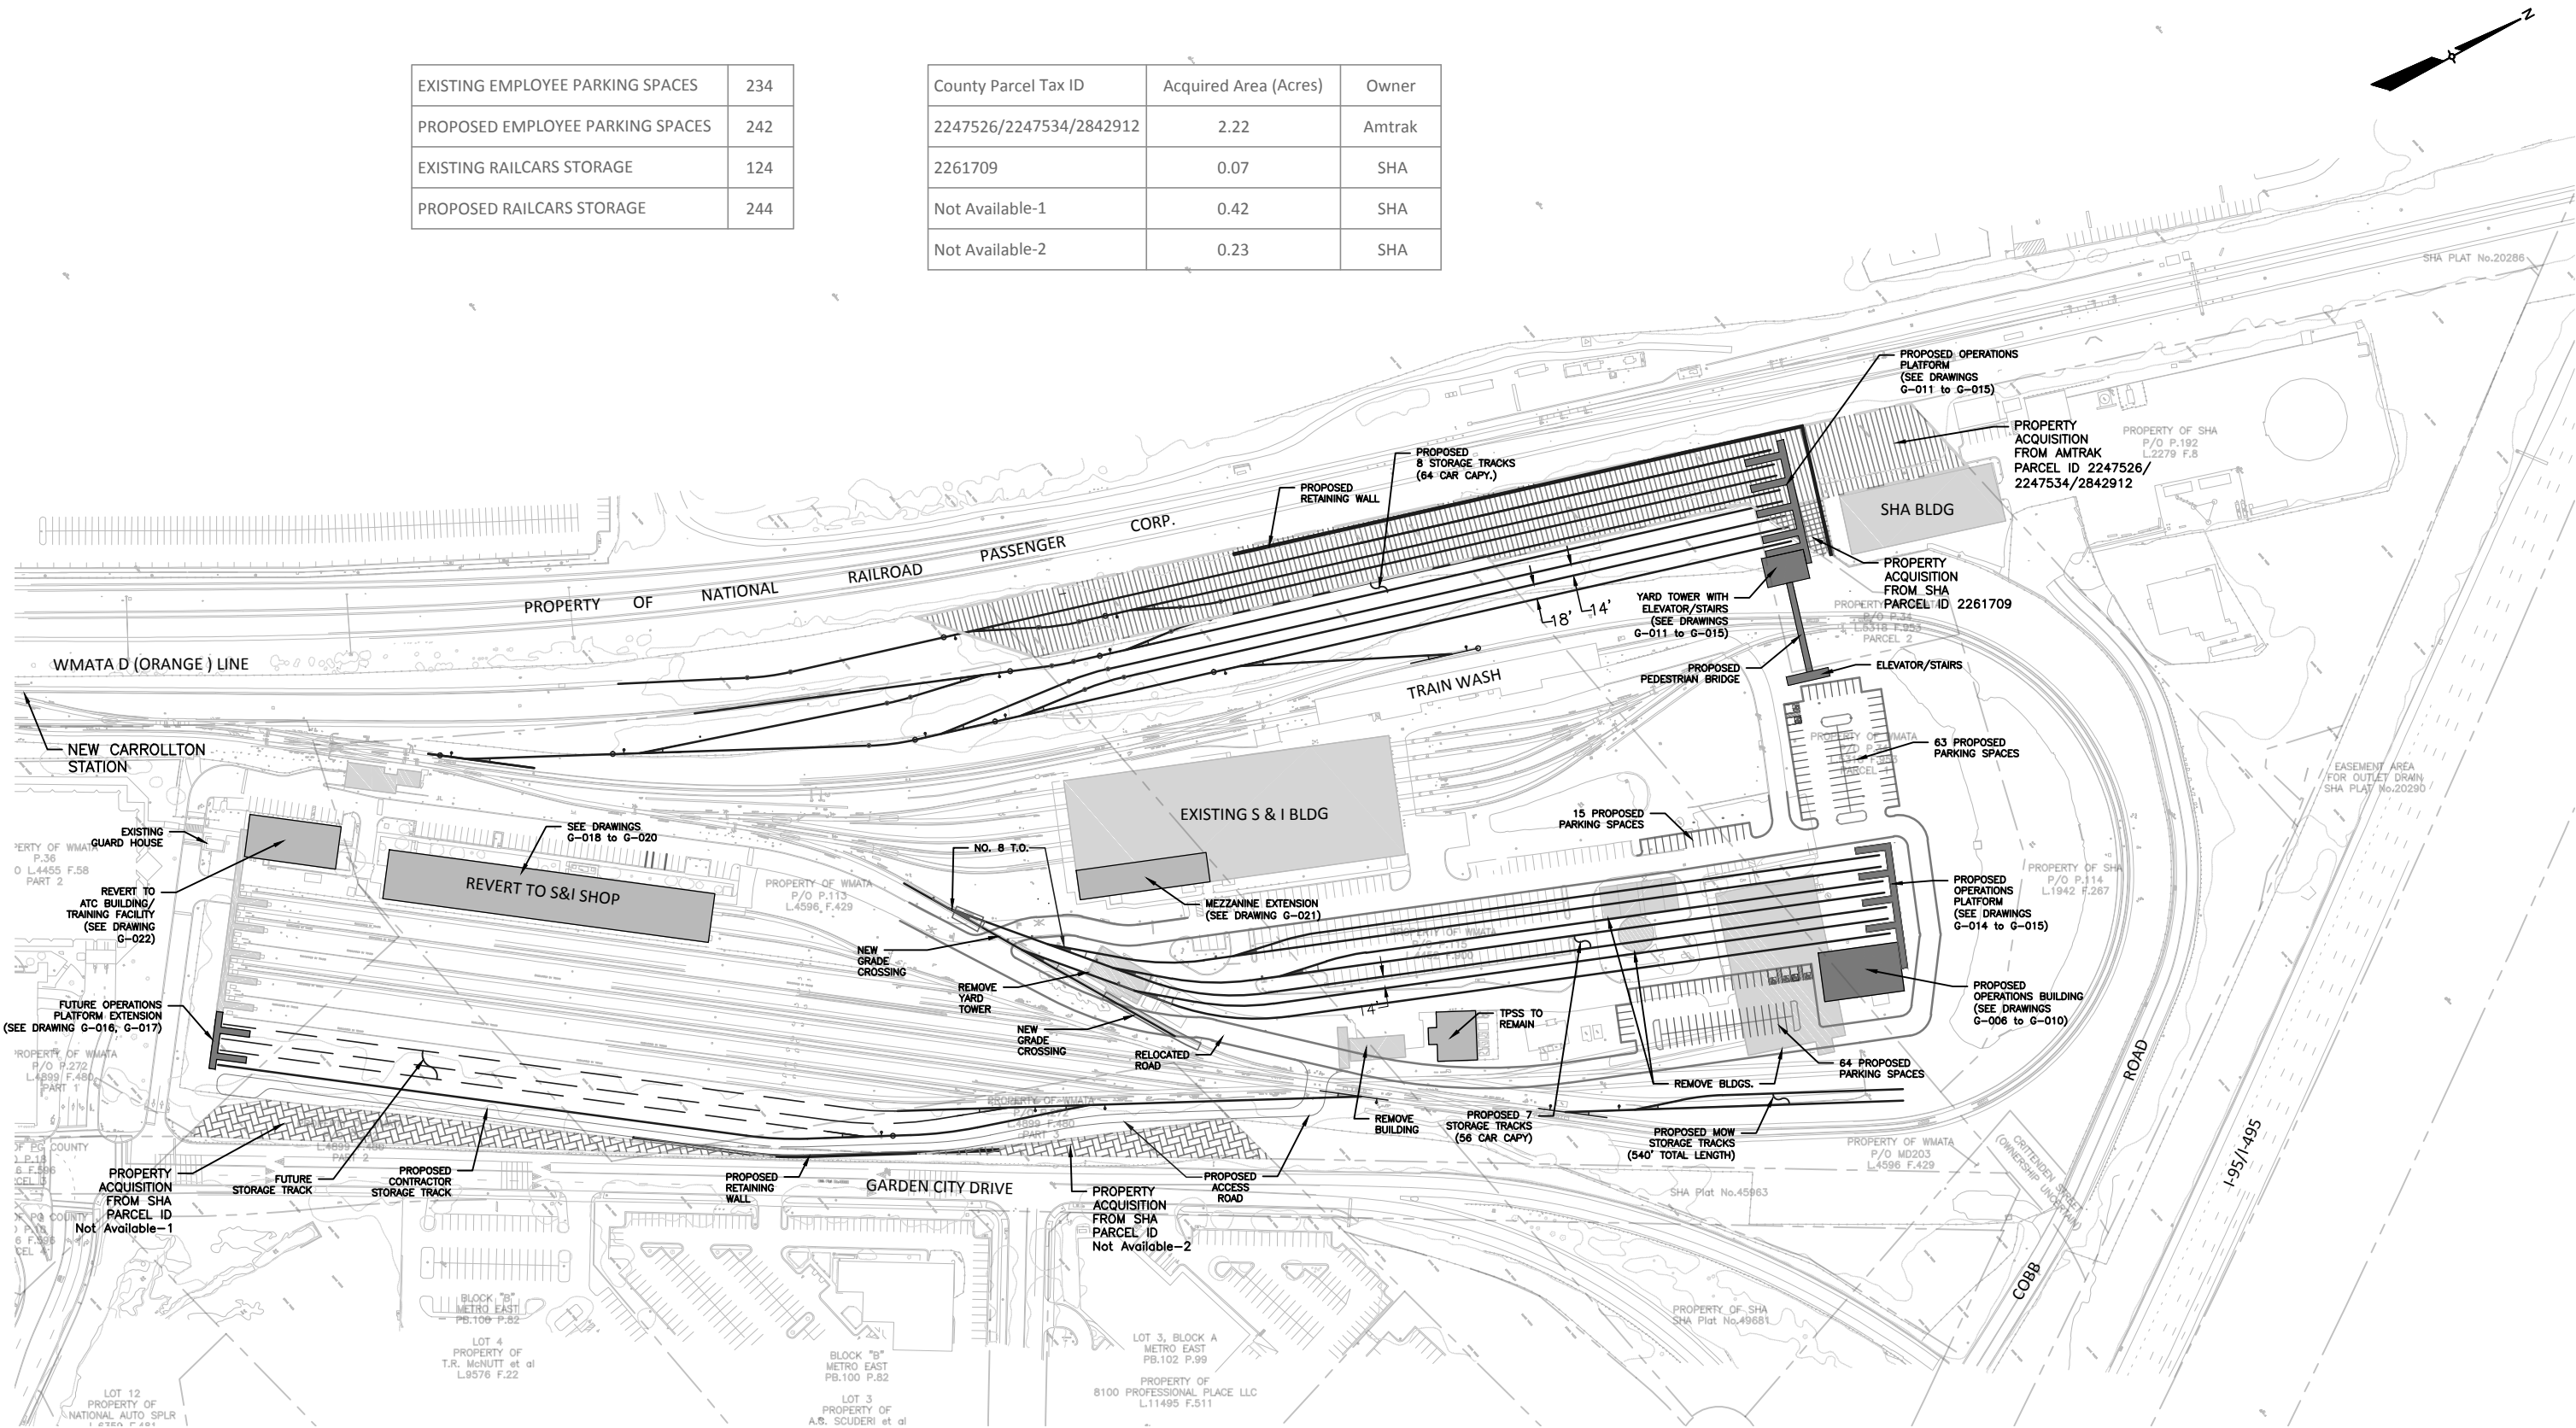

DESIGNED	DATE
DRAWN	DATE
CHECKED	DATE
APPROVED	DATE

REFERENCE DRAWINGS	
NUMBER	DESCRIPTION

REVISIONS		
DATE	BY	DESCRIPTION

WASHINGTON METROPOLITAN TRANSIT AUTHORITY

DEPARTMENT OF TRANSIT INFRASTRUCTURE AND ENGINEERING SERVICES

OFFICE OF THE CHIEF ENGINEER, INFRASTRUCTURE

SUBMITTED

DATE

APPROVED

CHIEF ENGINEER

DATE

NEW CARROLLTON YARD IMPROVEMENTS

NEW CARROLLTON YARD SITE PLAN

SCALE

1" = 200'

DRAWING NO.



G-005

SHEET NO.

5 of 47

CONTRACT NO.
XXXXXXX

Oct 02,2014--9:28am
R:\PROJECTS\173237D - New Carrollton\DRAWINGS\New Carrollton\WMATA-A1-B to A2-B - Ops_Bldg.dwg

 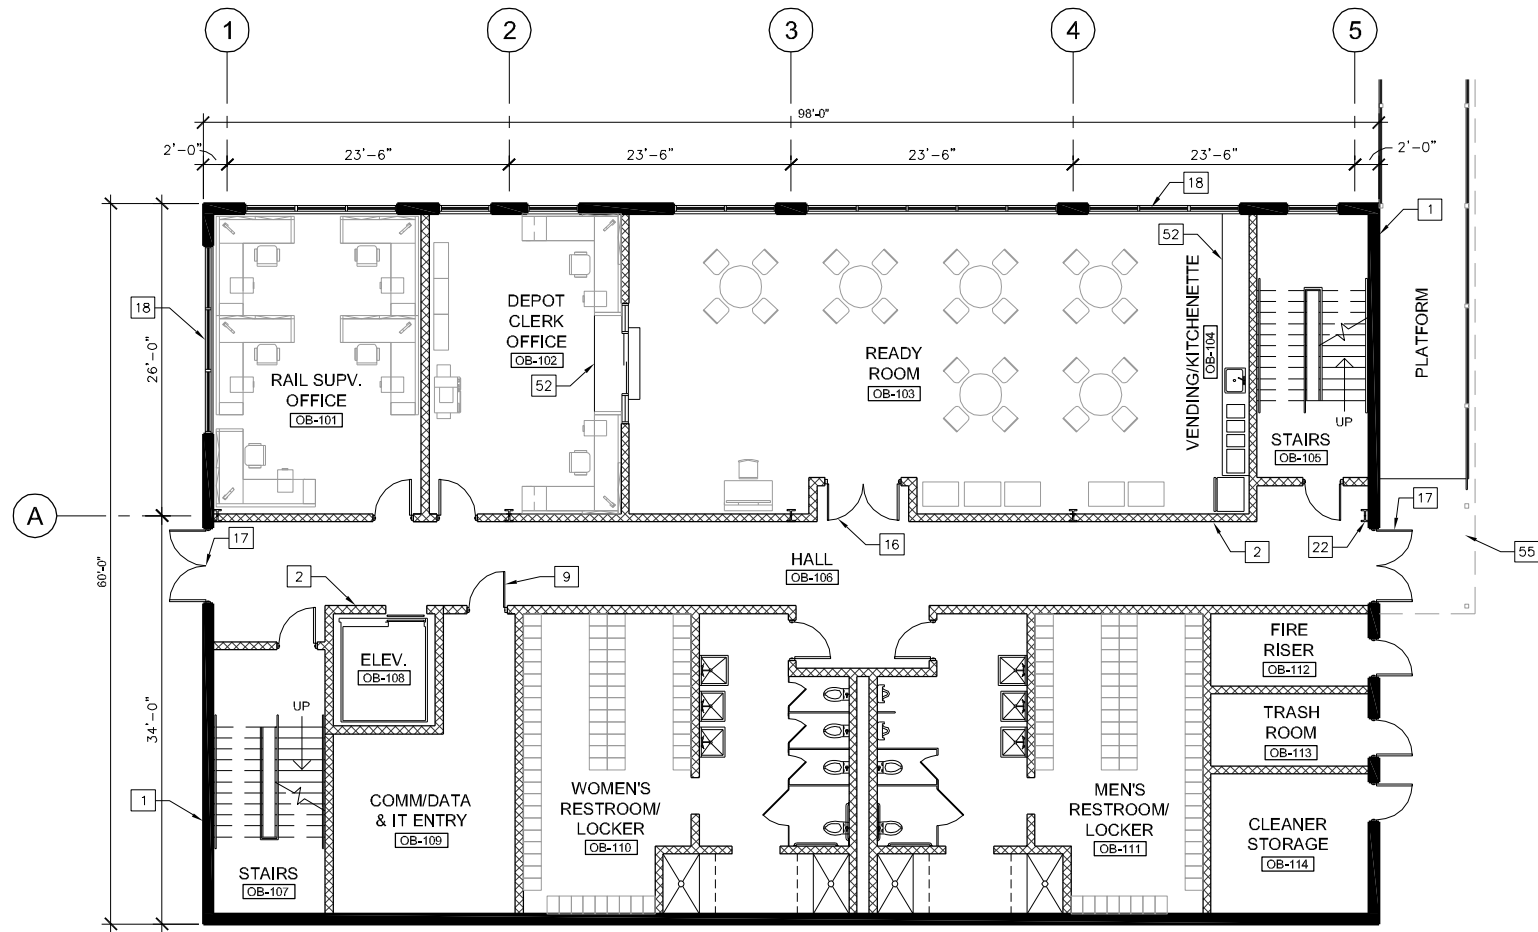

CONTRACT NO.
XXXXXXX

DESIGNED	ASI	8/29/14
		DATE
DRAWN	RR	8/29/14
		DATE
CHECKED	MNG	8/29/14
		DATE
APPROVED	ASI	8/29/14
		DATE



REFERENCE DRAWINGS	
NUMBER	DESCRIPTION

REVISIONS		
DATE	BY	DESCRIPTION

WASHINGTON METROPOLITAN TRANSIT AUTHORITY		
DEPARTMENT OF TRANSIT INFRASTRUCTURE AND ENGINEERING SERVICES		
OFFICE OF THE CHIEF ENGINEER, INFRASTRUCTURE		
SUBMITTED	DATE	APPROVED CHIEF ENGINEER

NEW CARROLLTON YARD IMPROVEMENTS		
First Floor Plan - Operations Building		
SCALE 1/8" = 1'-0"	DRAWING NO. G-006	SHEET NO. 6 of 47

Oct 02,2014--9:28am
R:\PROJECTS\173237D - New Carrollton\DRAWINGS\New Carrollton\WMATA-A1-B to A2-B - Ops_Bldg.dwg

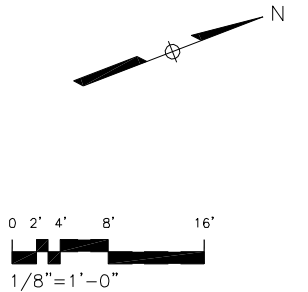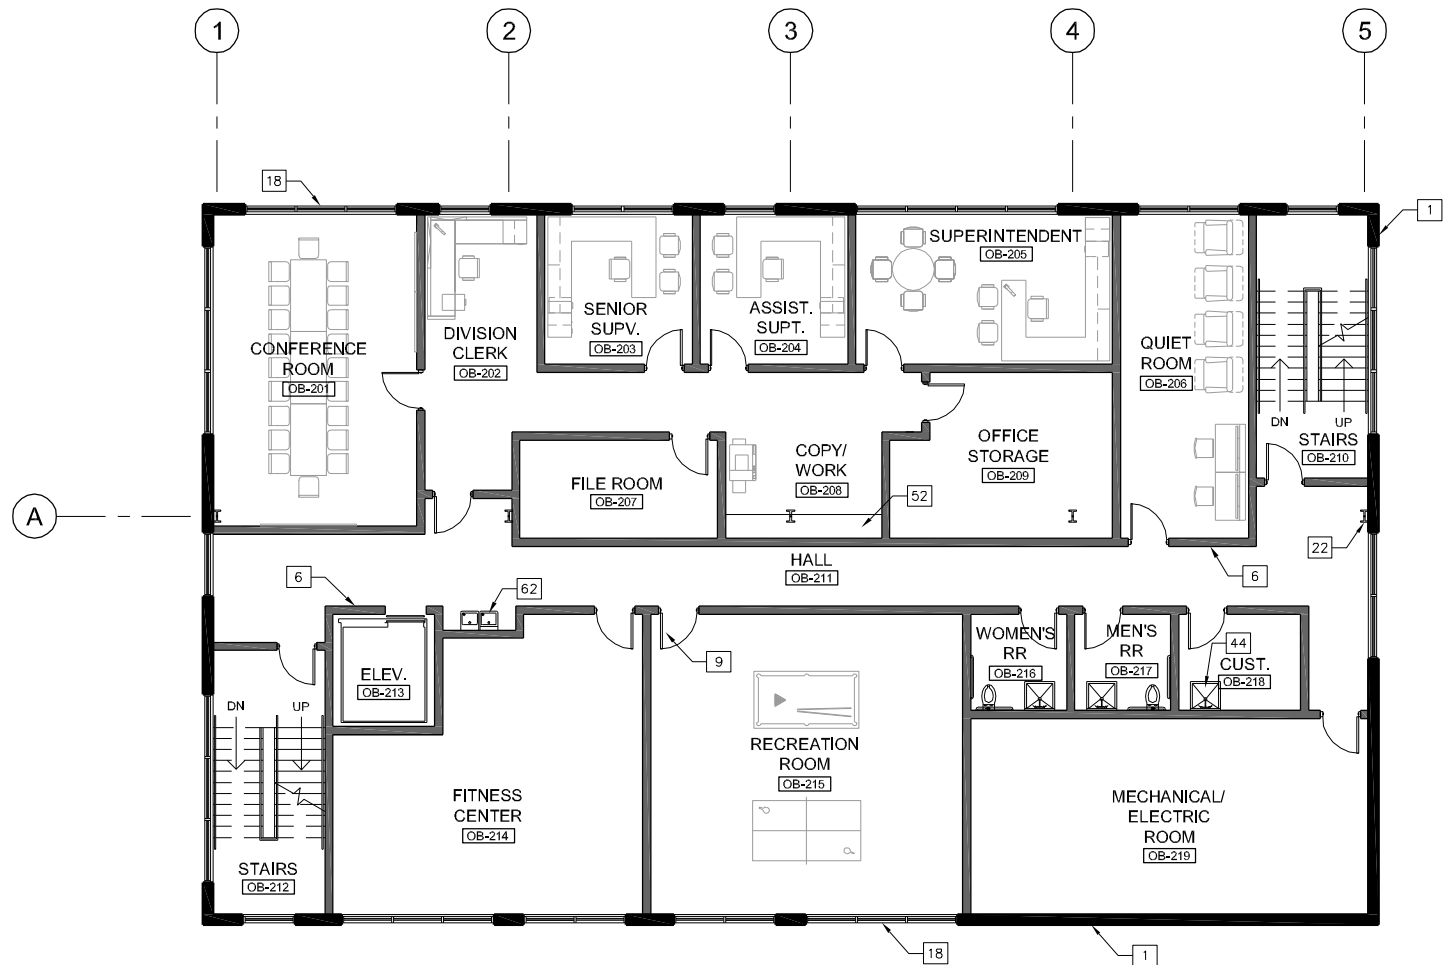

DESIGNED	ASI	8/29/14
		DATE
DRAWN	RR	8/29/14
		DATE
CHECKED	MNG	8/29/14
		DATE
APPROVED	ASI	8/29/14
		DATE

REFERENCE DRAWINGS	
NUMBER	DESCRIPTION

REVISIONS		
DATE	BY	DESCRIPTION

WASHINGTON METROPOLITAN TRANSIT AUTHORITY

DEPARTMENT OF TRANSIT INFRASTRUCTURE AND ENGINEERING SERVICES

OFFICE OF THE CHIEF ENGINEER, INFRASTRUCTURE

SUBMITTED

DATE

APPROVED




CHIEF ENGINEER

DATE

NEW CARROLLTON YARD IMPROVEMENTS		
Second Floor Plan - Operations Building		
SCALE 1/8" = 1'-0"	DRAWING NO. G-007	SHEET NO. 7 of 47

CONTRACT NO.
XXXXXXX

Oct 02,2014--9:28am
R:\PROJECTS\173237D - New Carrollton\DRAWINGS\New Carrollton\WMATA-A1-B to A2-B - Ops_Bldg.dwg

  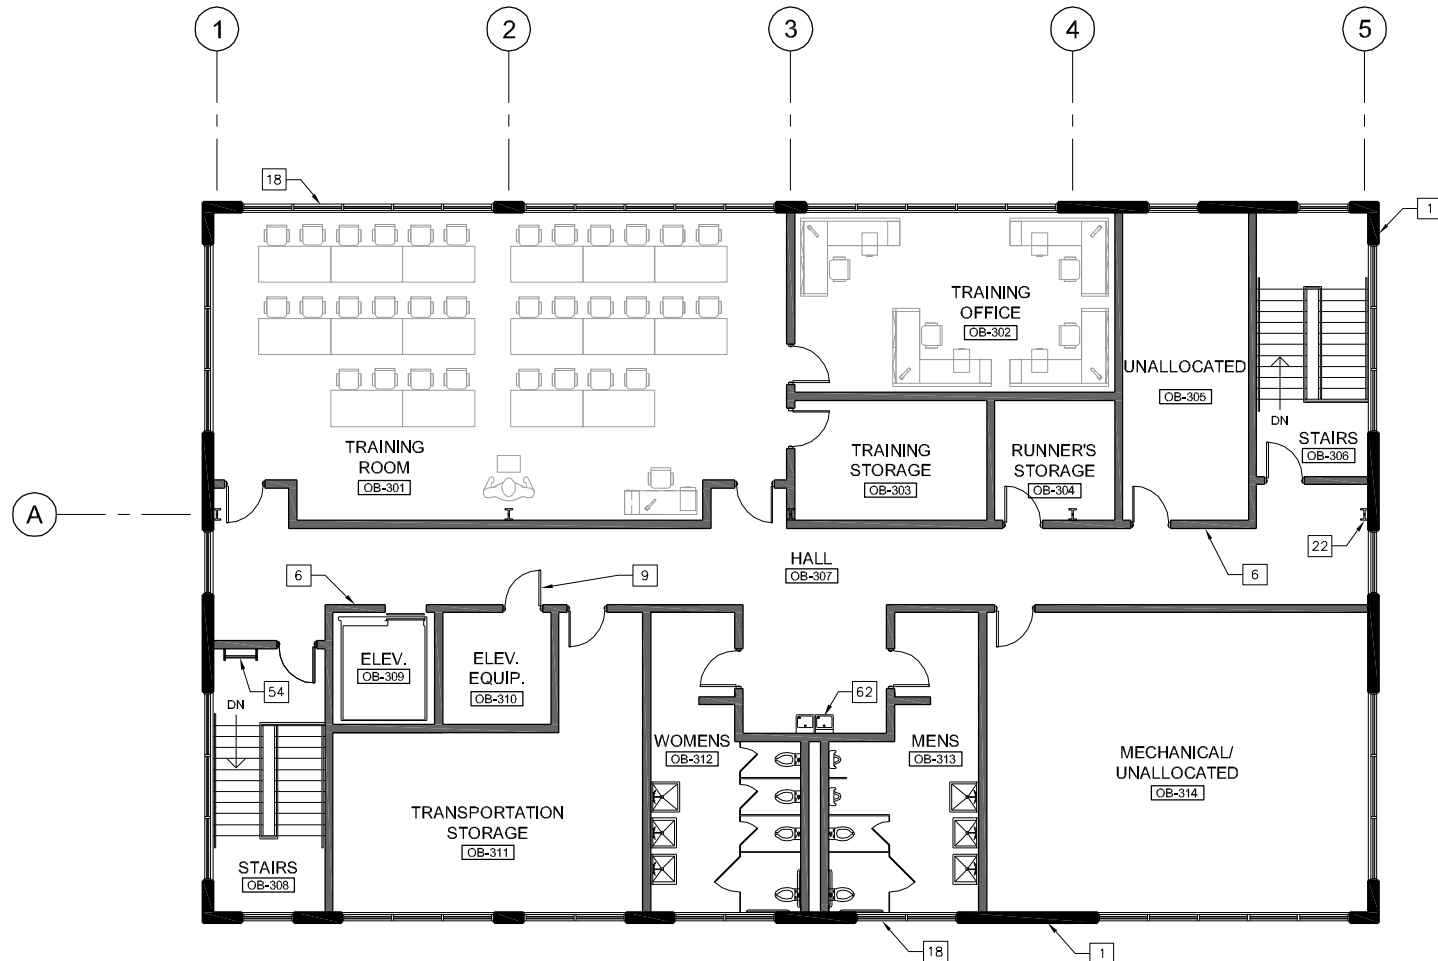

DESIGNED	ASI	8/29/14
		DATE
DRAWN	RR	8/29/14
		DATE
CHECKED	MNG	8/29/14
		DATE
APPROVED	ASI	8/29/14
		DATE

REFERENCE DRAWINGS	
NUMBER	DESCRIPTION

REVISIONS		
DATE	BY	DESCRIPTION

WASHINGTON METROPOLITAN TRANSIT AUTHORITY

DEPARTMENT OF TRANSIT INFRASTRUCTURE AND ENGINEERING SERVICES

OFFICE OF THE CHIEF ENGINEER, INFRASTRUCTURE

SUBMITTED

DATE

APPROVED


CHIEF ENGINEER

DATE

NEW CARROLLTON YARD IMPROVEMENTS		
Third Floor Plan - Operations Building		
SCALE 1/8" = 1'-0"	DRAWING NO. G-008	SHEET NO. 8 of 47

CONTRACT NO.
XXXXXXX


Oct 02,2014-9:32am
R:\PROJECTS\173237D - New Carrollton\DRAWINGS\New Carrollton\WMATA-A3-B to A5-B - Arch_Elev_Roof-Ops Bldg.dwg

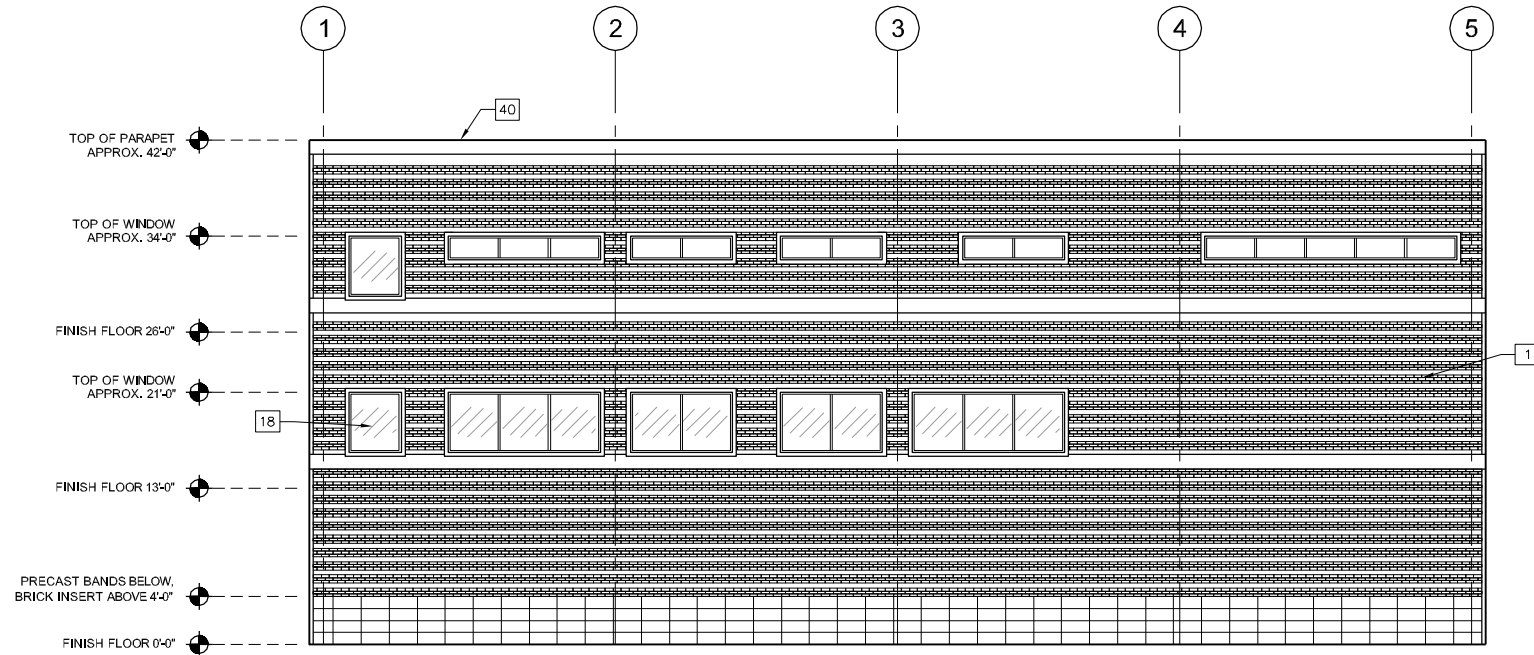

EAST ELEVATION

SCALE: 1/8" = 1'-0"


4

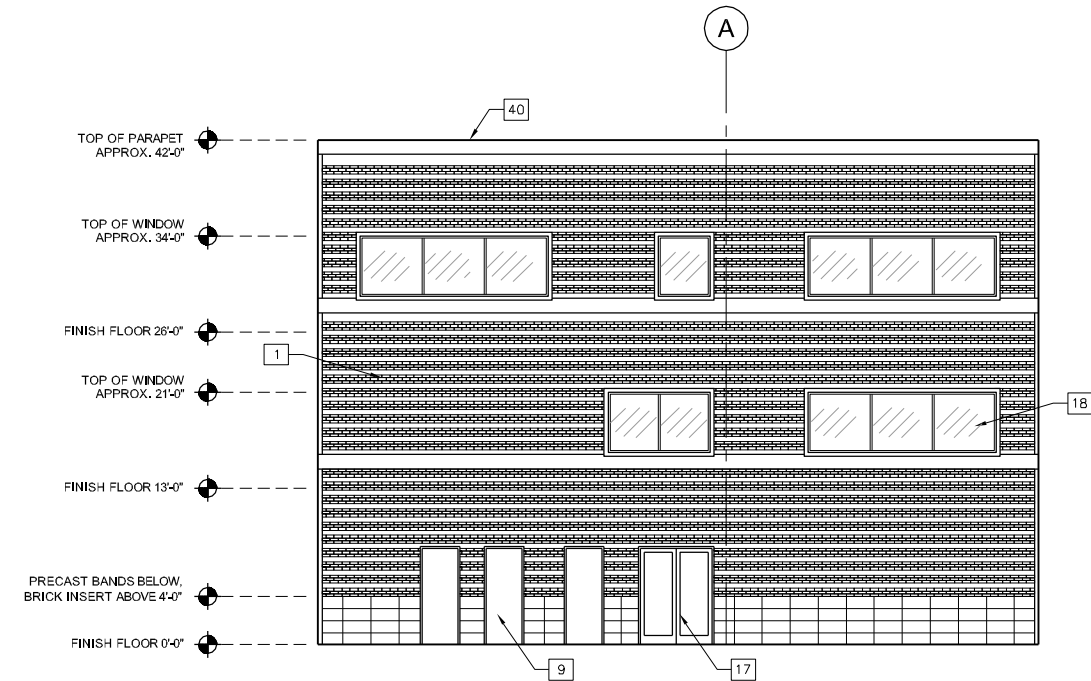

NORTH ELEVATION

SCALE: 1/8" = 1'-0"


2

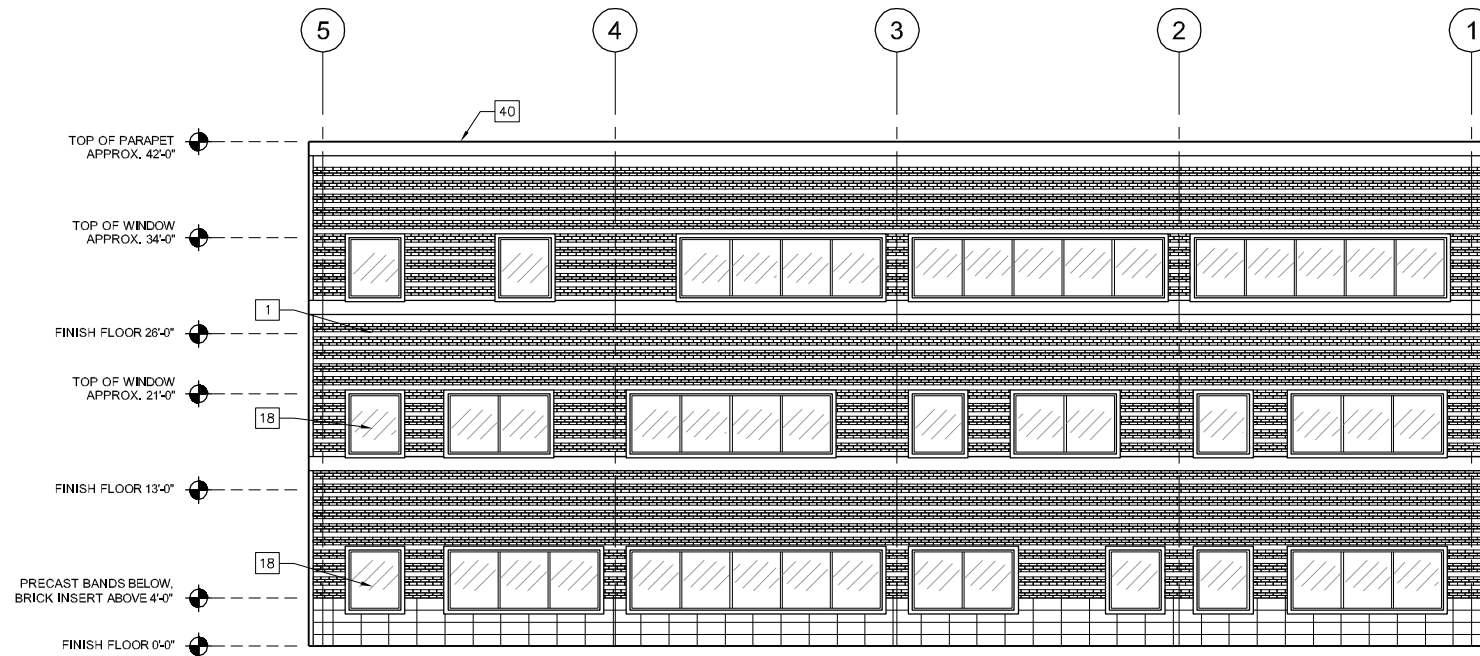

WEST ELEVATION

SCALE: 1/8" = 1'-0"


3

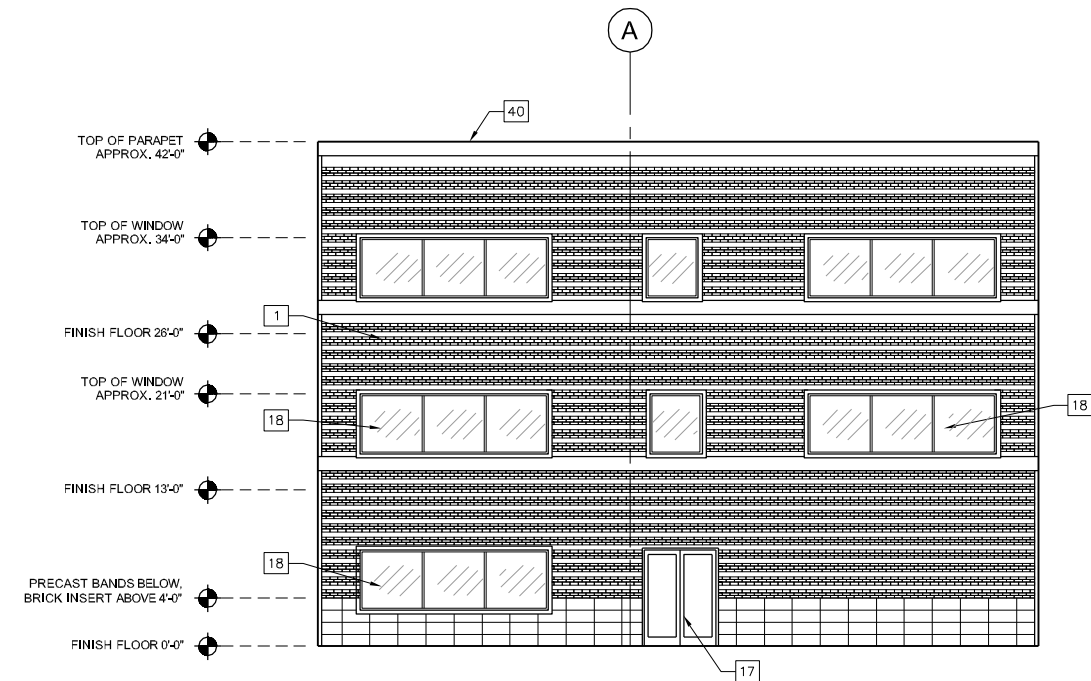

SOUTH ELEVATION

SCALE: 1/8" = 1'-0"

1

 

CONTRACT NO.
XXXXXXX

DESIGNED	ASI	8/29/14
		DATE
DRAWN	RR	8/29/14
		DATE
CHECKED	MNG	8/29/14
		DATE
APPROVED	ASI	8/29/14
		DATE

REFERENCE DRAWINGS	
NUMBER	DESCRIPTION

REVISIONS		
DATE	BY	DESCRIPTION

WASHINGTON METROPOLITAN TRANSIT AUTHORITY
DEPARTMENT OF TRANSIT INFRASTRUCTURE AND ENGINEERING SERVICES
OFFICE OF THE CHIEF ENGINEER, INFRASTRUCTURE

SUBMITTED

DATE

APPROVED
CHIEF ENGINEER

DATE

NEW CARROLLTON YARD IMPROVEMENTS

Building Elevations -
Operations Building

SCALE
1/8" = 1'-0"

DRAWING NO.
G-009


SHEET NO.
9 of 47



2



1

 

WASHINGTON METROPOLITAN TRANSIT AUTHORITY

DEPARTMENT OF TRANSIT INFRASTRUCTURE AND ENGINEERING SERVICES


OFFICE OF THE CHIEF ENGINEER, INFRASTRUCTURE

APPROVED
CHIEF ENGINEER

Roof Plan / Building Section - Operations Building

SHEET NO.
10 of 47

Oct 02,2014-9:36am
R:\PROJECTS\173237D - New Carrollton\DRAWINGS\New Carrollton\WMATA-A1-C to A4-D - Platforms.dwg

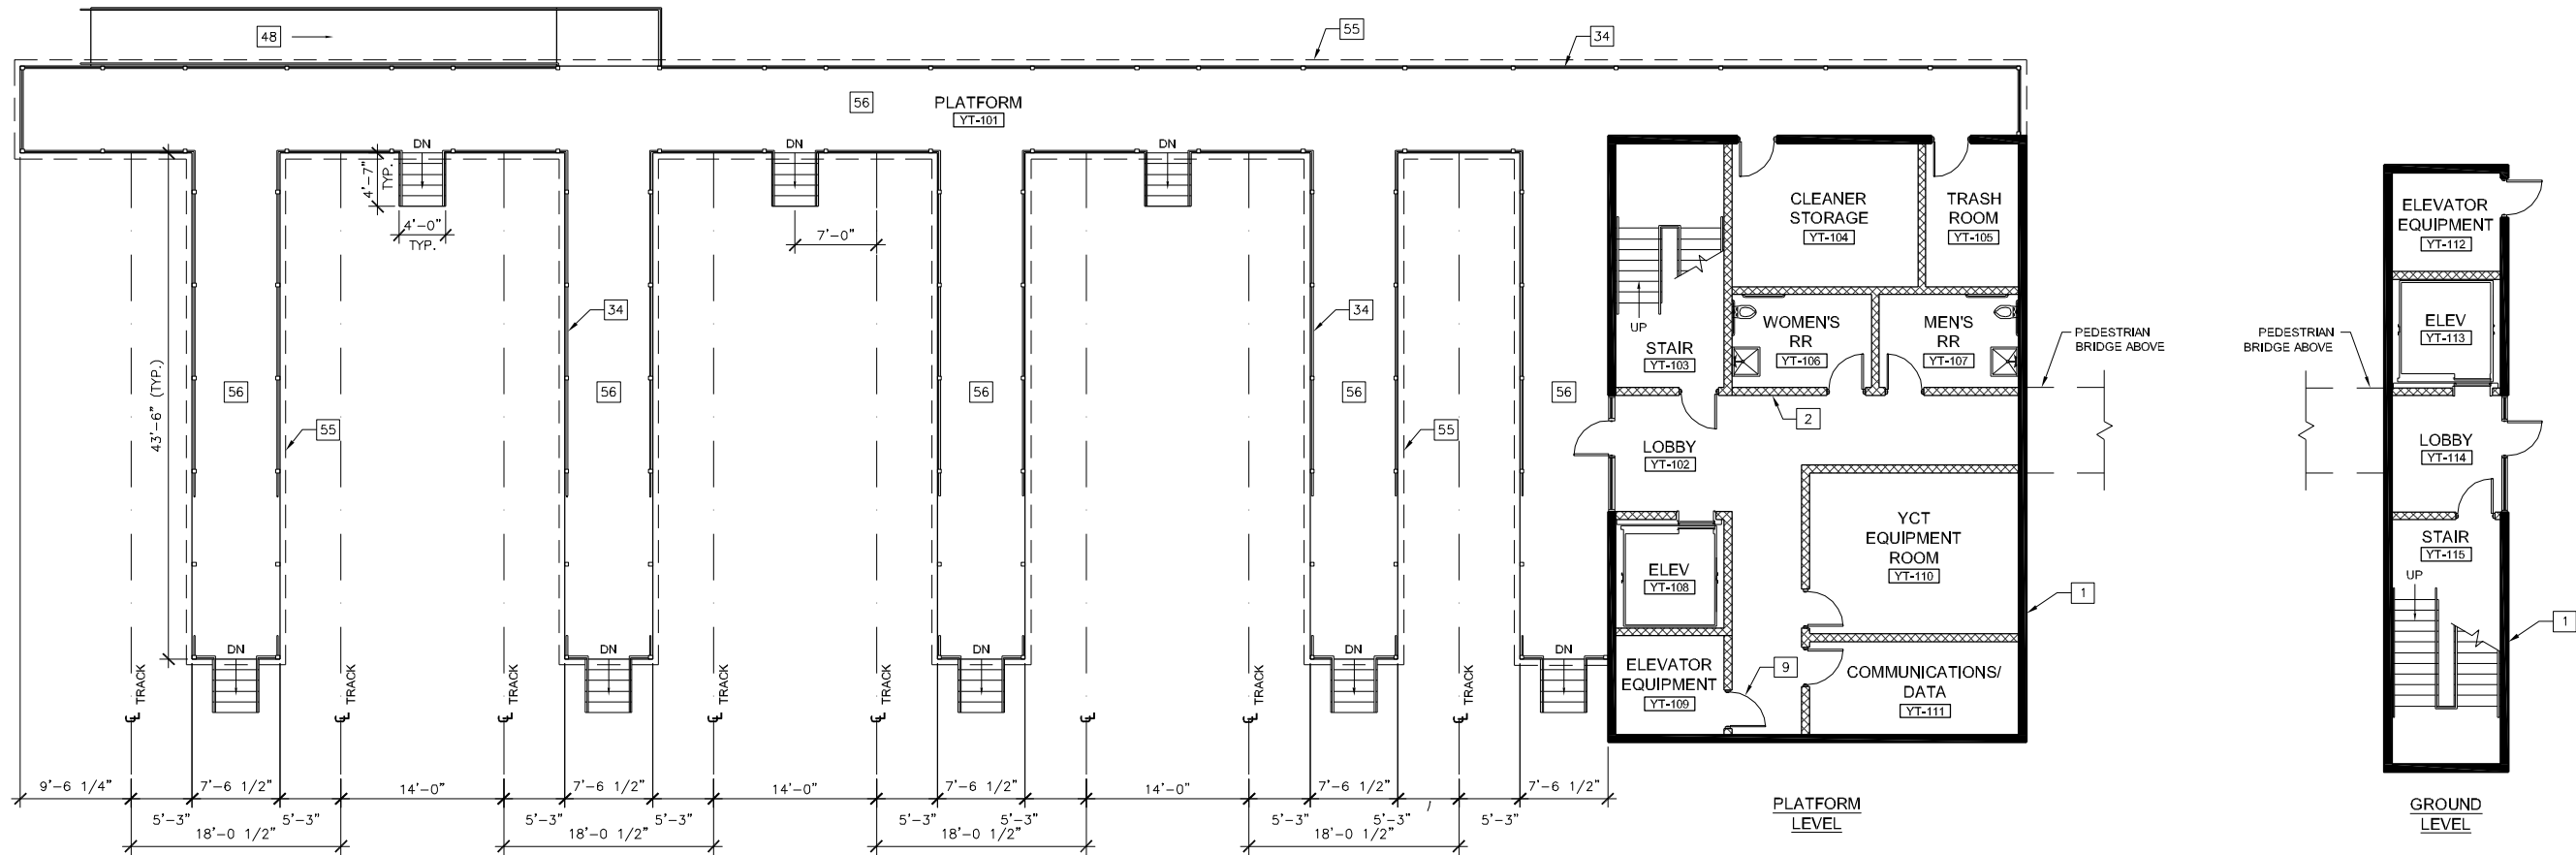

DESIGNED	ASI	8/29/14
		DATE
DRAWN	RR	8/29/14
		DATE
CHECKED	MNG	8/29/14
		DATE
APPROVED	ASI	8/29/14
		DATE

REFERENCE DRAWINGS	
NUMBER	DESCRIPTION

REVISIONS		
DATE	BY	DESCRIPTION

WASHINGTON METROPOLITAN TRANSIT AUTHORITY

DEPARTMENT OF TRANSIT INFRASTRUCTURE AND ENGINEERING SERVICES

OFFICE OF THE CHIEF ENGINEER, INFRASTRUCTURE

SUBMITTED

DATE

APPROVED

CHIEF ENGINEER

DATE

NEW CARROLLTON YARD IMPROVEMENTS

First Floor Plan -
North Platform & Control Tower

SCALE

1/8" = 1'-0"

DRAWING NO.

G-011



SHEET NO.

11 of 47

CONTRACT NO.

XXXXXXX

Oct 02,2014--9:37am
R:\PROJECTS\173237D -- New Carrollton\DRAWINGS\New Carrollton\WMATA-A1-C to A4-D -- Platforms.dwg

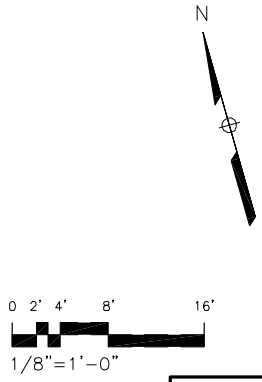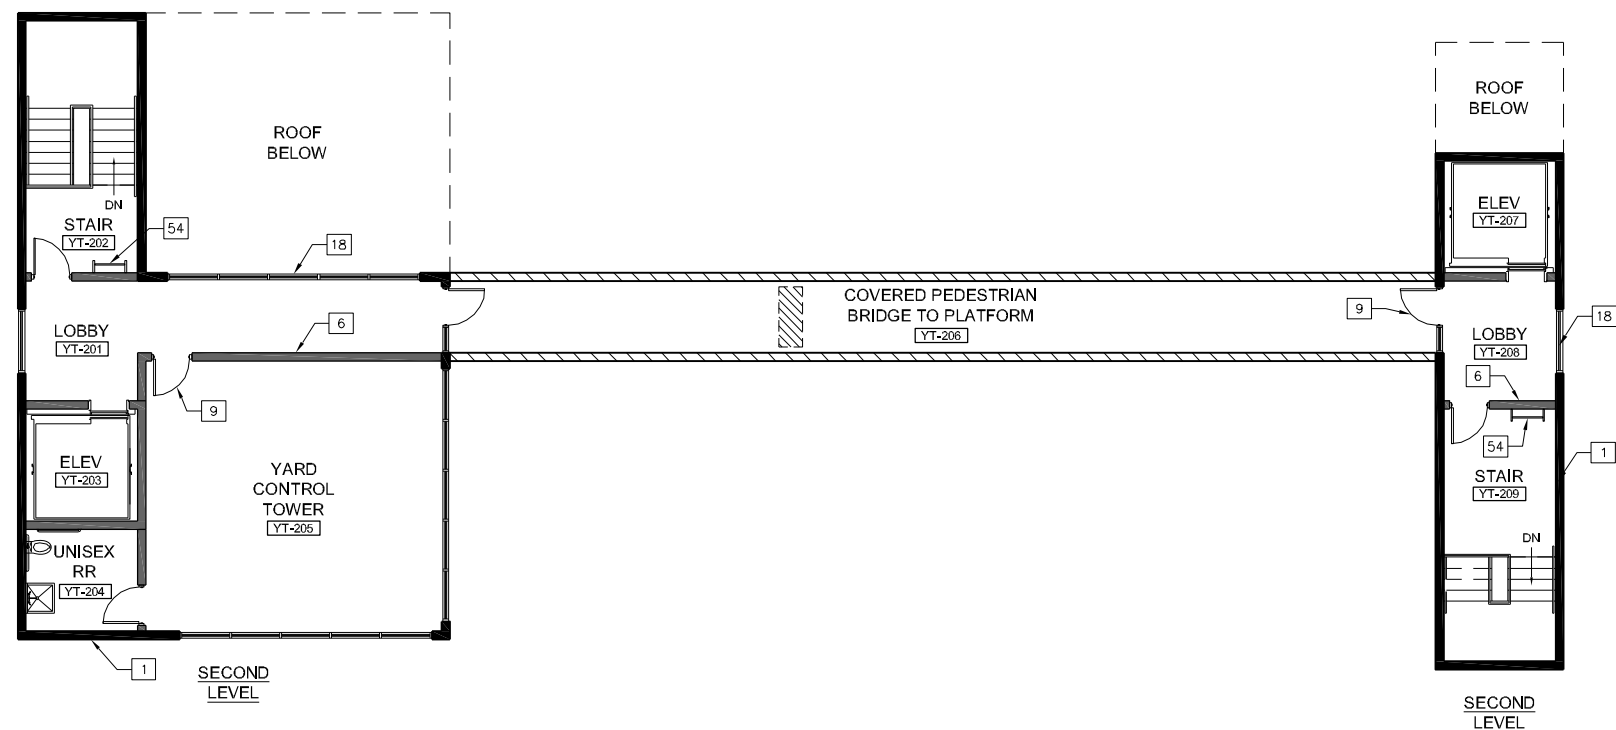

DESIGNED	ASI	8/29/14
		DATE
DRAWN	RR	8/29/14
		DATE
CHECKED	MNG	8/29/14
		DATE
APPROVED	ASI	8/29/14
		DATE

REFERENCE DRAWINGS	
NUMBER	DESCRIPTION

REVISIONS		
DATE	BY	DESCRIPTION

WASHINGTON METROPOLITAN TRANSIT AUTHORITY

DEPARTMENT OF TRANSIT INFRASTRUCTURE AND ENGINEERING SERVICES
OFFICE OF THE CHIEF ENGINEER, INFRASTRUCTURE

SUBMITTED _____ DATE _____

APPROVED _____
CHIEF ENGINEER DATE _____

NEW CARROLLTON YARD IMPROVEMENTS

Second Floor Plan -
North Platform & Control Tower


SCALE
1/8" = 1'-0"

DRAWING NO.
G-012

SHEET NO.
12 of 47

CONTRACT NO.
XXXXXXX


Oct 02,2014--9:38am
R:\PROJECTS\173237D - New Carrollton\DRAWINGS\New Carrollton\WMATA-A1-C to A4-D - Platforms.dwg

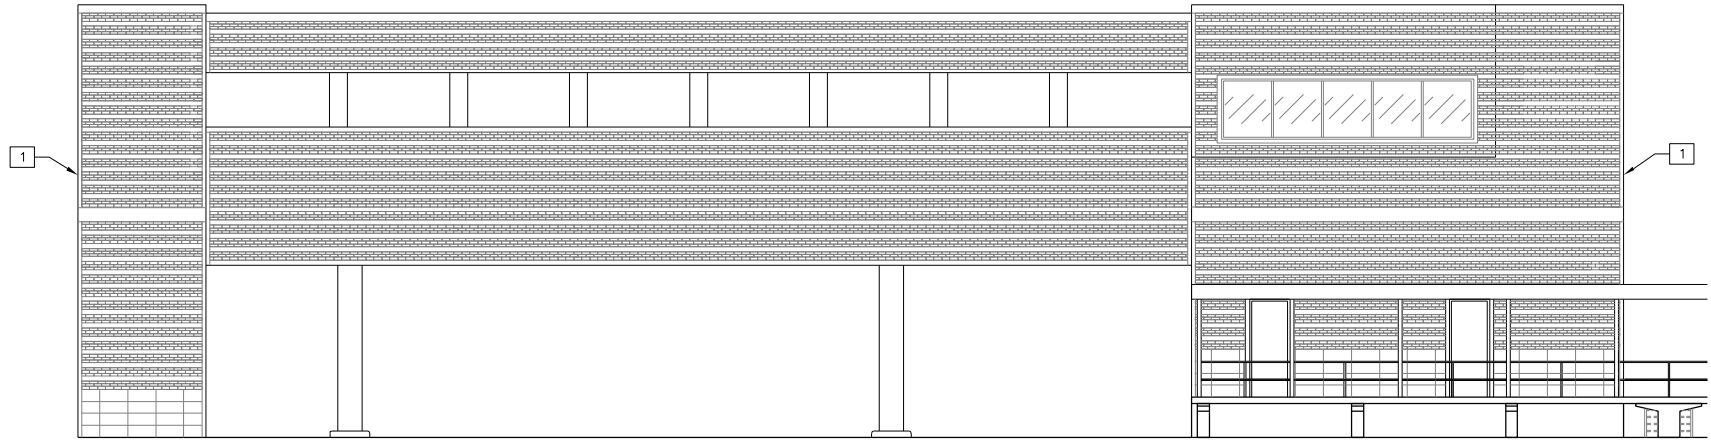

NORTH PLATFORM - PARTIAL NORTH ELEVATION

SCALE: 1/8" = 1'-0"


2

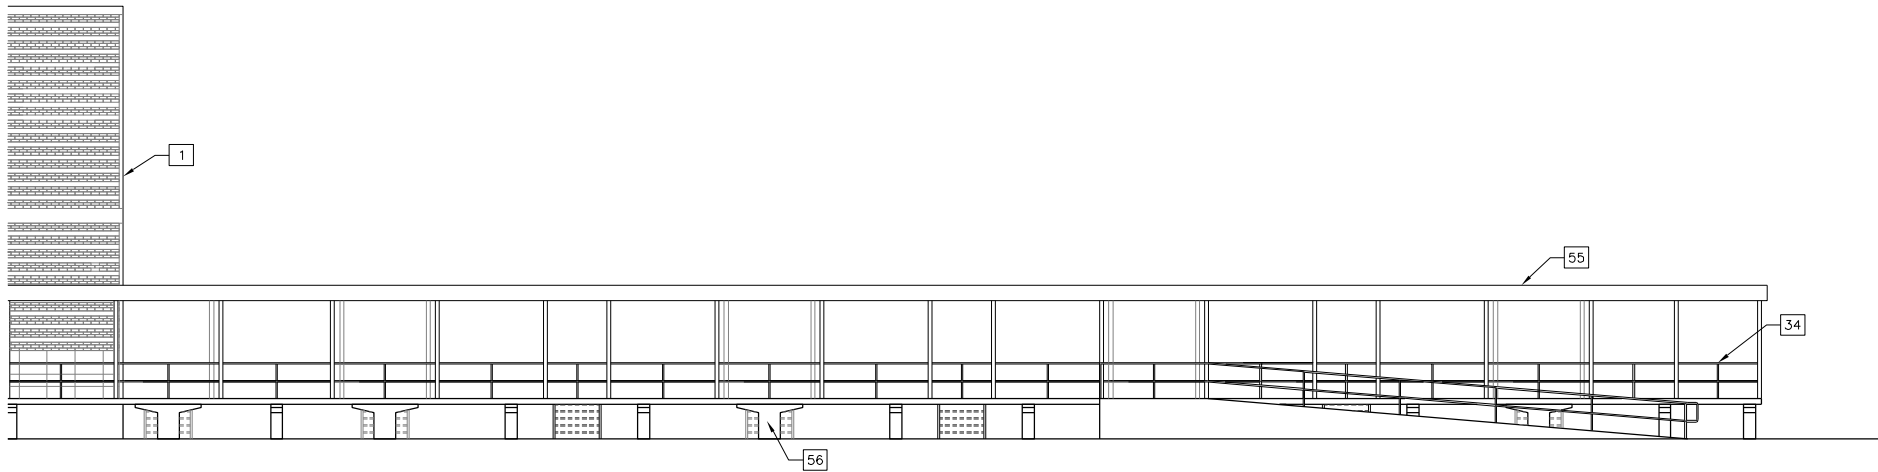

NORTH PLATFORM - PARTIAL NORTH ELEVATION

SCALE: 1/8" = 1'-0"

1

 

CONTRACT NO.
XXXXXXX

DESIGNED	ASI	8/29/14
		DATE
DRAWN	RR	8/29/14
		DATE
CHECKED	MNG	8/29/14
		DATE
APPROVED	ASI	8/29/14
		DATE

REFERENCE DRAWINGS	
NUMBER	DESCRIPTION

REVISIONS		
DATE	BY	DESCRIPTION

WASHINGTON METROPOLITAN TRANSIT AUTHORITY

DEPARTMENT OF TRANSIT INFRASTRUCTURE AND ENGINEERING SERVICES

OFFICE OF THE CHIEF ENGINEER, INFRASTRUCTURE

SUBMITTED

DATE


APPROVED

CHIEF ENGINEER

DATE

NEW CARROLLTON YARD IMPROVEMENTS		
North Building Elevation - North Platform & Control Tower		
SCALE 1/8" = 1'-0"	DRAWING NO. G-013	SHEET NO. 13 of 47


Oct 02,2014--9:39am
R:\PROJECTS\173237D - New Carrollton\DRAWINGS\New Carrollton\WMATA-A1-C to A4-D - Platforms.dwg

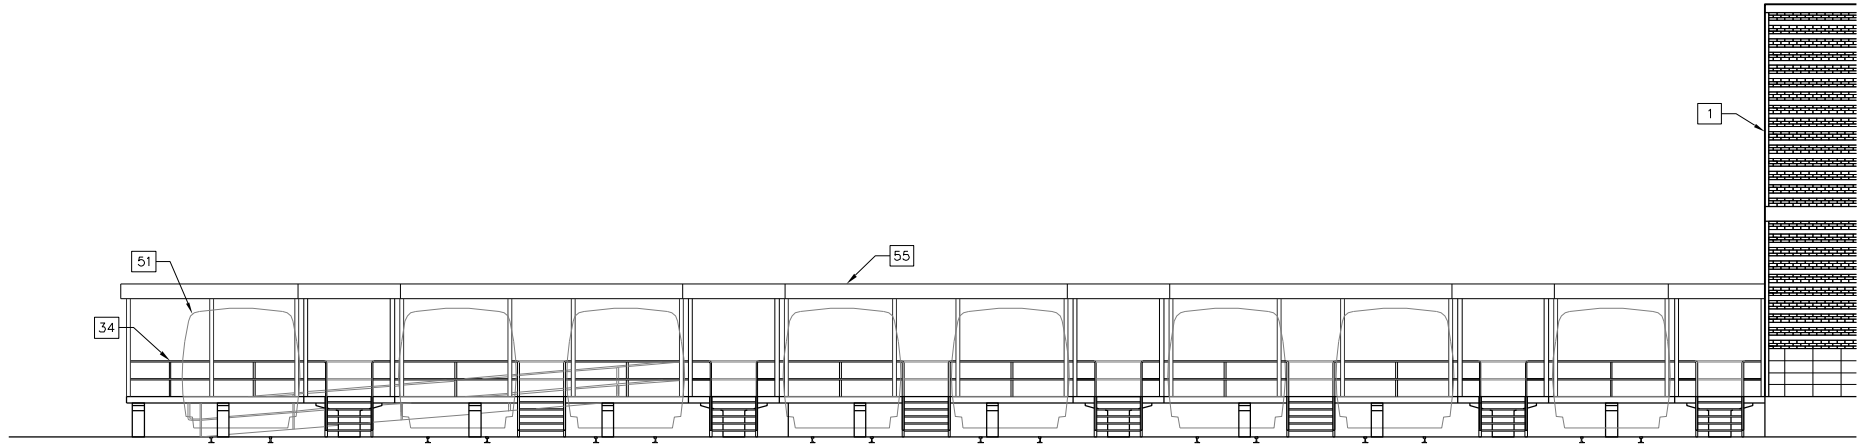

NORTH PLATFORM - PARTIAL SOUTH ELEVATION

SCALE: 1/8" = 1'-0"


2

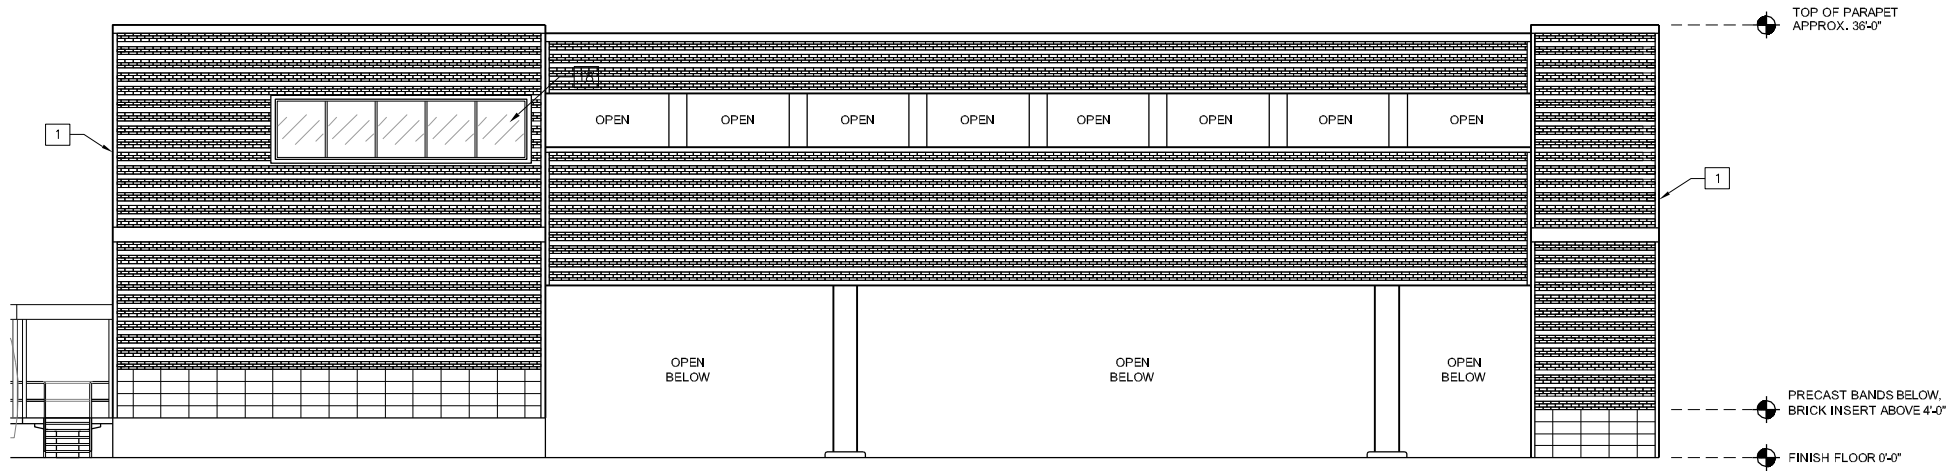

NORTH PLATFORM - PARTIAL SOUTH ELEVATION

SCALE: 1/8" = 1'-0"

1

 

DESIGNED	ASI	8/29/14
		DATE
DRAWN	RR	8/29/14
		DATE
CHECKED	MNG	8/29/14
		DATE
APPROVED	ASI	8/29/14
		DATE

REFERENCE DRAWINGS	
NUMBER	DESCRIPTION

REVISIONS		
DATE	BY	DESCRIPTION

WASHINGTON METROPOLITAN TRANSIT AUTHORITY

DEPARTMENT OF TRANSIT INFRASTRUCTURE AND ENGINEERING SERVICES

OFFICE OF THE CHIEF ENGINEER, INFRASTRUCTURE

SUBMITTED

DATE

APPROVED


CHIEF ENGINEER

DATE

NEW CARROLLTON YARD IMPROVEMENTS		
South Building Elevation - North Platform & Control Tower		
SCALE 1/8" = 1'-0"	DRAWING NO. G-014	SHEET NO. 14 of 47

CONTRACT NO.
XXXXXXX


Oct 02,2014--9:40am
R:\PROJECTS\173237D - New Carrollton\DRAWINGS\New Carrollton\WMATA-A1-C to A4-D - Platforms.dwg

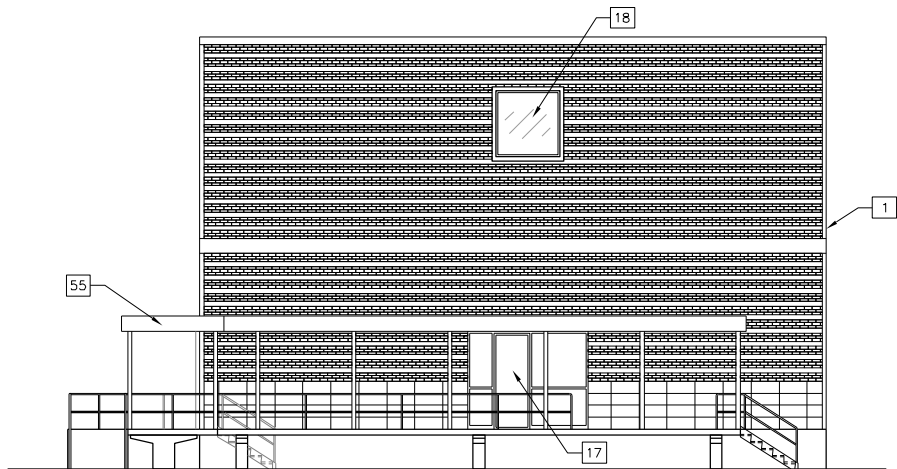

NORTH PLATFORM - WEST ELEVATION

SCALE: 1/8" = 1'-0"


3

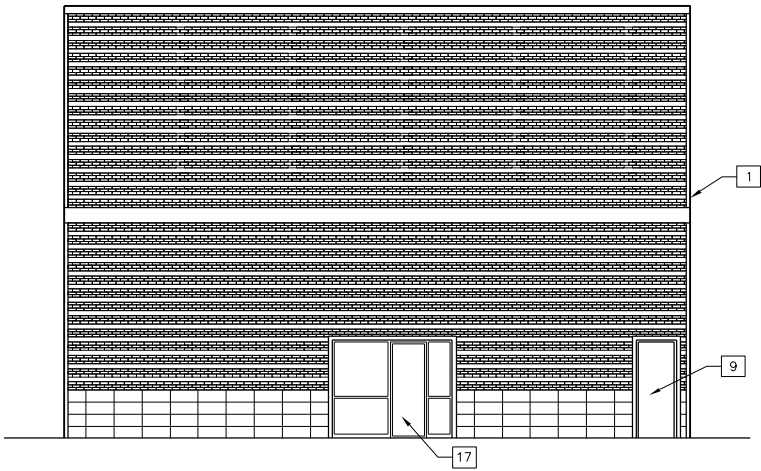

NORTH PLATFORM - STAIR TOWER EAST ELEVATION

SCALE: 1/8" = 1'-0"


2

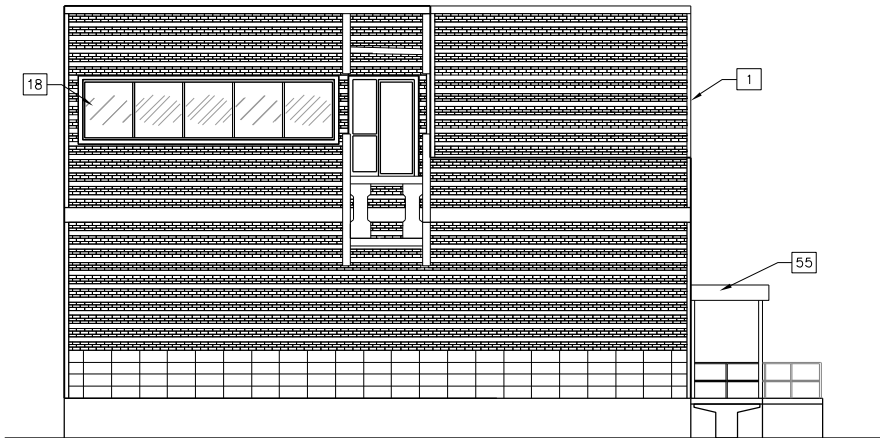

NORTH PLATFORM - ATC EAST ELEVATION

SCALE: 1/8" = 1'-0"

1

 

CONTRACT NO.
XXXXXXX

DESIGNED	ASI	8/29/14
		DATE
DRAWN	RR	8/29/14
		DATE
CHECKED	MNG	8/29/14
		DATE
APPROVED	ASI	8/29/14
		DATE



REFERENCE DRAWINGS	
NUMBER	DESCRIPTION

REVISIONS		
DATE	BY	DESCRIPTION

WASHINGTON METROPOLITAN TRANSIT AUTHORITY	
DEPARTMENT OF TRANSIT INFRASTRUCTURE AND ENGINEERING SERVICES	
OFFICE OF THE CHIEF ENGINEER, INFRASTRUCTURE	
SUBMITTED	APPROVED
DATE	CHIEF ENGINEER
	DATE

NEW CARROLLTON YARD IMPROVEMENTS		
East/West Building Elevations - North Platform & Control Tower		
SCALE	DRAWING NO.	SHEET NO.
1/8" = 1'-0"	G-015	15 of 47

Oct 02,2014--9:42am
R:\PROJECTS\173237D - New Carrollton\DRAWINGS\New Carrollton\WMATA-A1-C to A4-D - Platforms.dwg

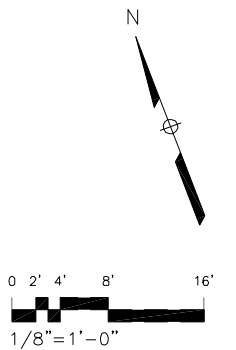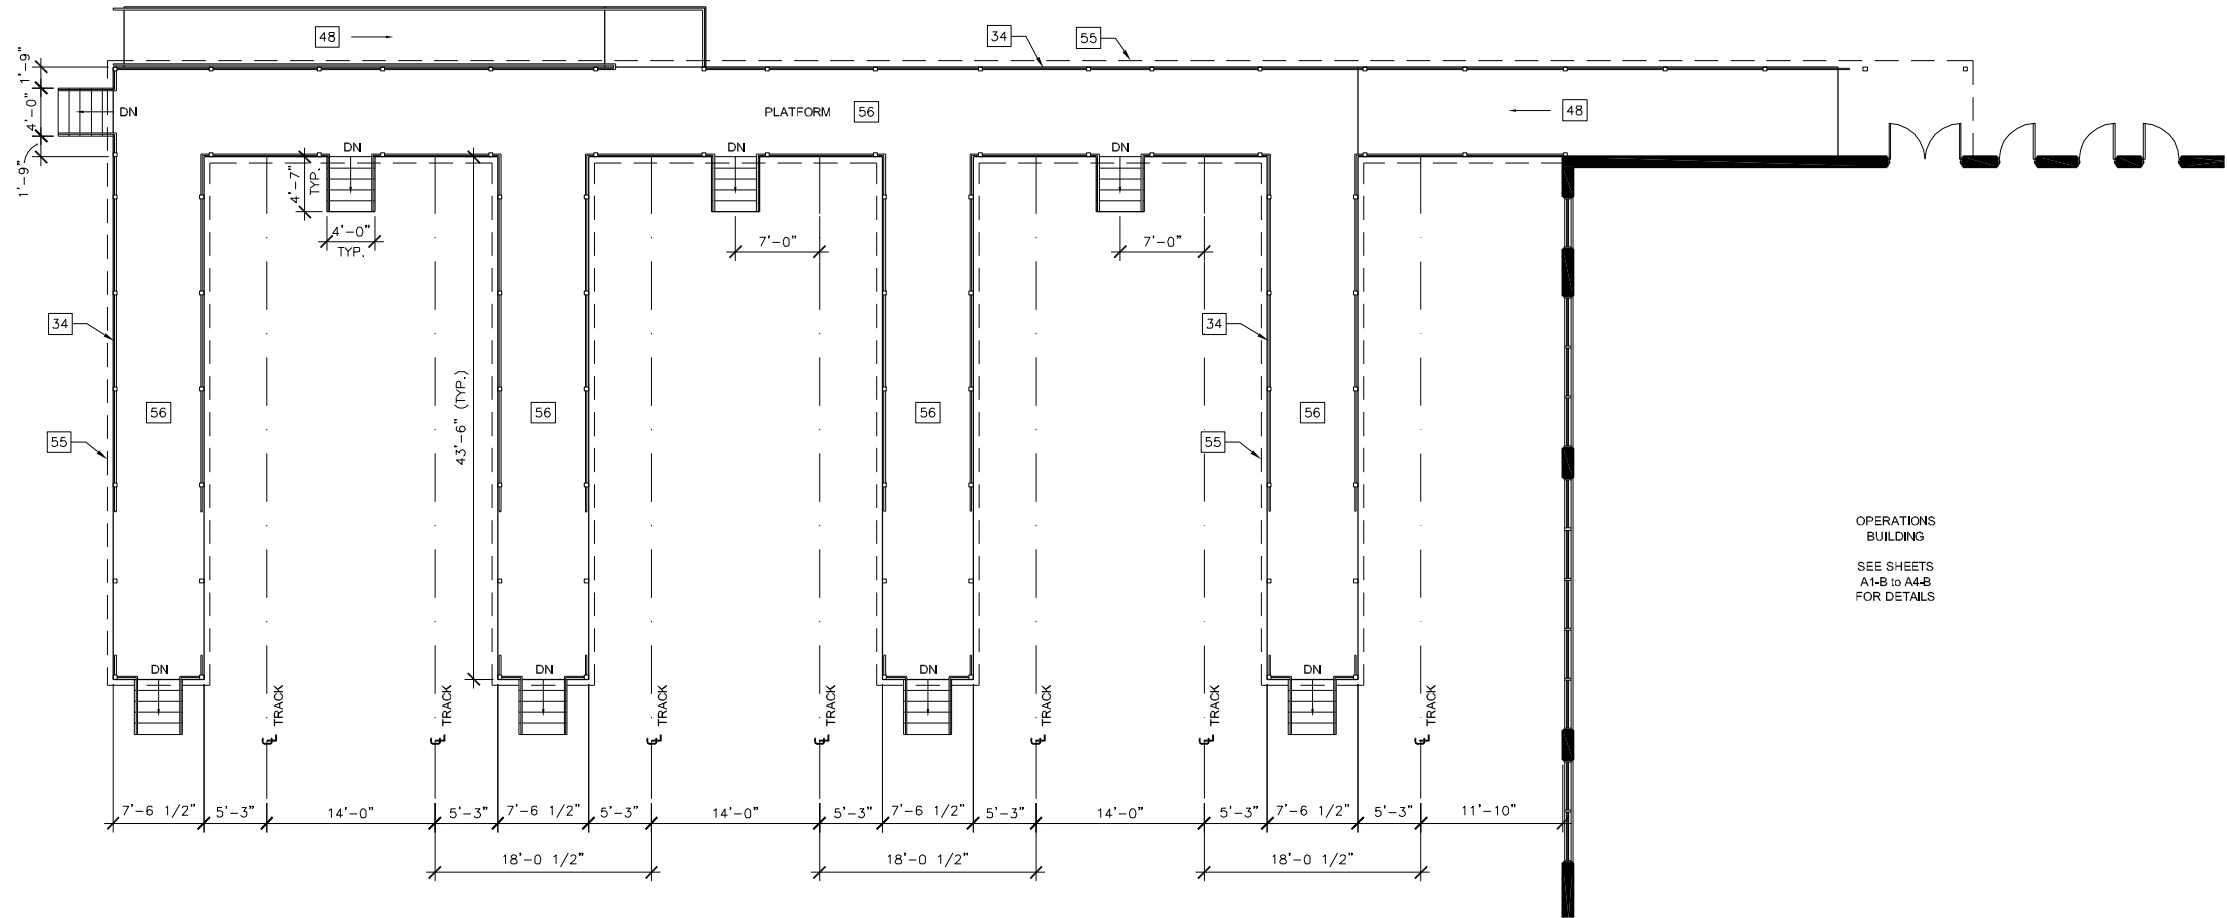

CONTRACT NO.
XXXXXXX

DESIGNED	ASI	8/29/14
		DATE
DRAWN	RR	8/29/14
		DATE
CHECKED	MNG	8/29/14
		DATE
APPROVED	ASI	8/29/14
		DATE

REFERENCE DRAWINGS	
NUMBER	DESCRIPTION

REVISIONS		
DATE	BY	DESCRIPTION

WASHINGTON METROPOLITAN TRANSIT AUTHORITY

DEPARTMENT OF TRANSIT INFRASTRUCTURE AND ENGINEERING SERVICES

OFFICE OF THE CHIEF ENGINEER, INFRASTRUCTURE

SUBMITTED


DATE

APPROVED

CHIEF ENGINEER

DATE

NEW CARROLLTON YARD IMPROVEMENTS		
Floor Plan - East Platform		
SCALE 1/8" = 1'-0"	DRAWING NO. G-016	SHEET NO. 16 of 47

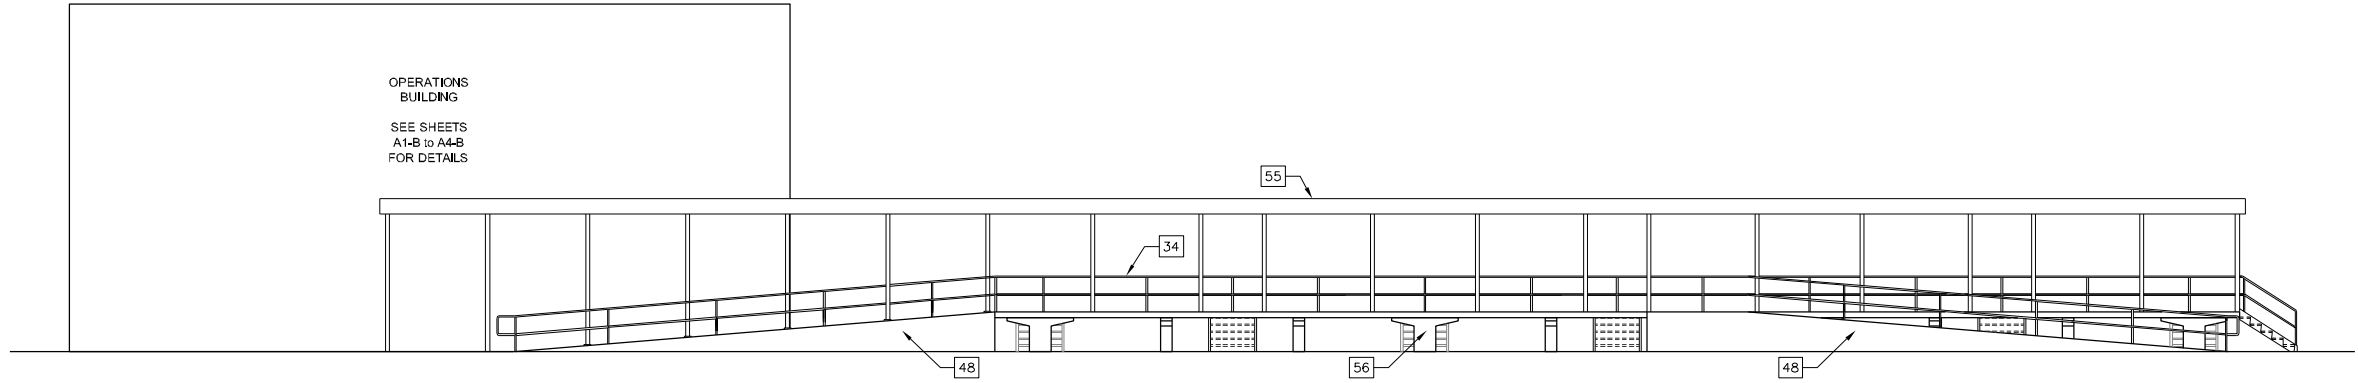

EAST PLATFORM - NORTH ELEVATION

SCALE: 1/8" = 1'-0"


4



EAST PLATFORM - SOUTH ELEVATION

SCALE: 1/8" = 1'-0"

3

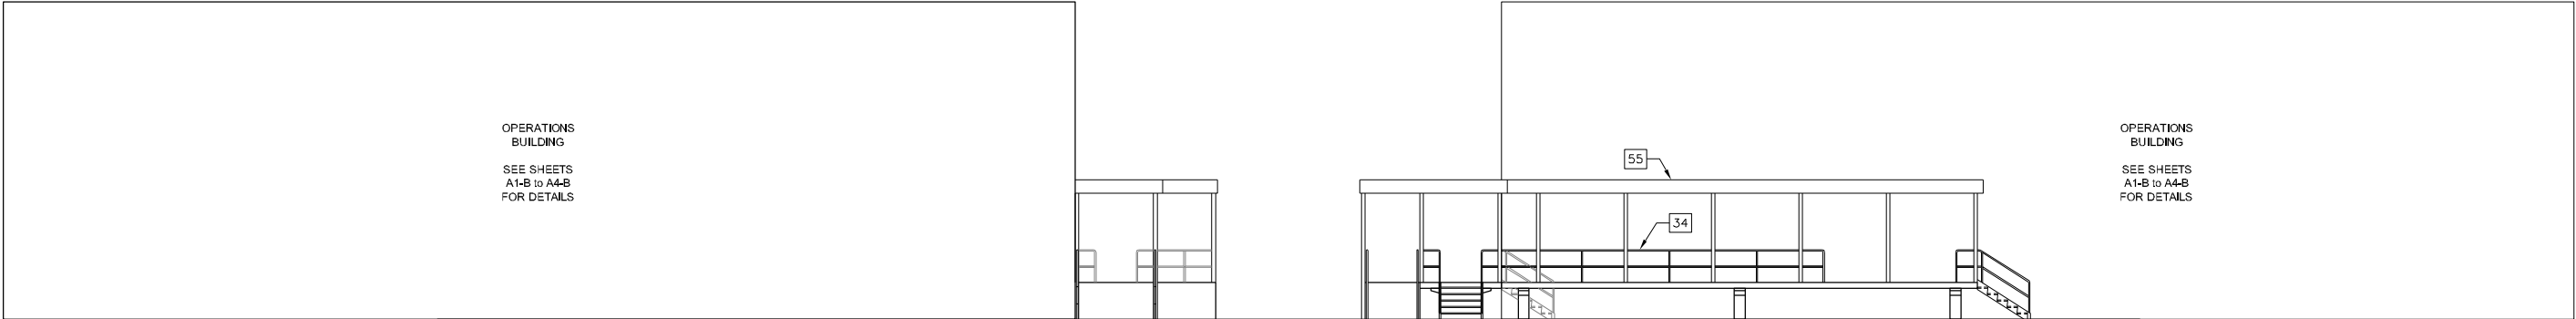

EAST PLATFORM - EAST ELEVATION


SCALE: 1/8" = 1'-0"

2

EAST PLATFORM - WEST ELEVATION

SCALE: 1/8" = 1'-0"

1

 

CONTRACT NO.
XXXXXXX

DESIGNED	ASI	8/29/14
		DATE
DRAWN	RR	8/29/14
		DATE
CHECKED	MNG	8/29/14
		DATE
APPROVED	ASI	8/29/14
		DATE

REFERENCE DRAWINGS	
NUMBER	DESCRIPTION

REVISIONS		
DATE	BY	DESCRIPTION

WASHINGTON METROPOLITAN TRANSIT AUTHORITY

DEPARTMENT OF TRANSIT INFRASTRUCTURE AND ENGINEERING SERVICES

OFFICE OF THE CHIEF ENGINEER, INFRASTRUCTURE

SUBMITTED _____ DATE _____

APPROVED _____ DATE _____

CHIEF ENGINEER

NEW CARROLLTON YARD IMPROVEMENTS


Elevations - East Platform

SCALE 1/8" = 1'-0"

DRAWING NO. G-017


SHEET NO. 17 of 47

Oct_02_2014--9:44am
R:\PROJECTS\173237D - New Carrollton\DRAWINGS\New Carrollton\WMATA-A001-E to A2-E - Annex.dwg

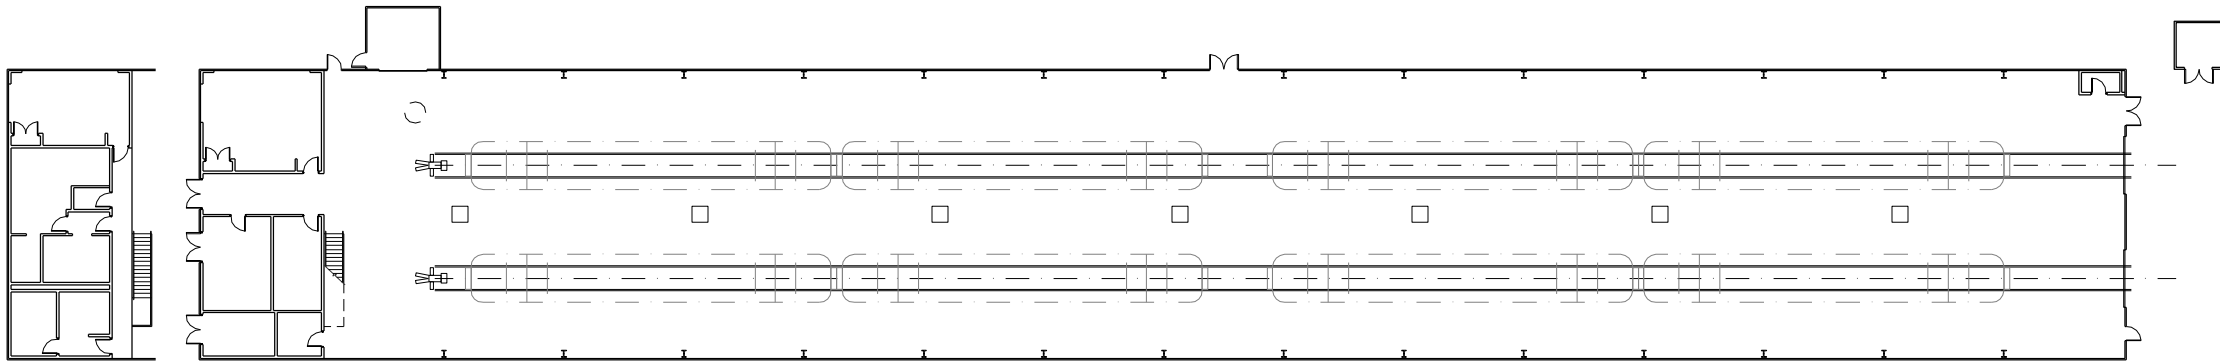


RE-PURPOSE NOTES:

- A. EXISTING ROOF EXHAUST FAN TO BE REPLACED, TYP.
- B. EXISTING 12' X 14' ROLL-UP DOOR TO BE REPLACED.
- C. EXISTING FLOOR MOUNTED PORTABLE LIFT POWER & COMMUNICATIONS BOX. BOX TO BE REPLACED INCLUDING NEW NON-CONDUCTIVE RECEPTACLE, TYP.
- D. EXISTING FLOOR MOUNTED AUXILIARY POWER BOX TO BE REPLACED INCLUDING NEW NON-CONDUCTIVE RECEPTACLE, TYP.
- E. COLUMN MOUNTED ELECTRIC STRIP HEATERS TO BE REPLACED, TYP.
- F. UTILITY SUMP AREA PUMP TO BE REPLACED AS REQUIRED.
- G. NEW ROOF TOP MOUNTED HVAC UNITS AT ALL SHADED AREAS.
- H. EXISTING TRANSFORMERS AND SWITCH GEAR TO BE REPLACED.

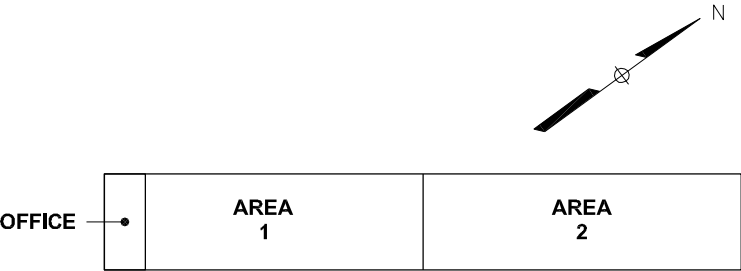

KEY PLAN

 

CONTRACT NO.
XXXXXXX

DESIGNED	ASI	8/29/14
		DATE
DRAWN	RR	8/29/14
		DATE
CHECKED	MNG	8/29/14
		DATE
APPROVED	ASI	8/29/14
		DATE

REFERENCE DRAWINGS	
NUMBER	DESCRIPTION

REVISIONS		
DATE	BY	DESCRIPTION

WASHINGTON METROPOLITAN TRANSIT AUTHORITY

DEPARTMENT OF TRANSIT INFRASTRUCTURE AND ENGINEERING SERVICES

OFFICE OF THE CHIEF ENGINEER, INFRASTRUCTURE

SUBMITTED

DATE

APPROVED

CHIEF ENGINEER

DATE

NEW CARROLLTON YARD IMPROVEMENTS

Overall Floor Plan -
S&I Shop Annex

SCALE

1" = 20'-0"


DRAWING NO.

G-018


SHEET NO.

18 of 47

Oct 02,2014-9:45am
R:\PROJECTS\173237D - New Carrollton\DRAWINGS\New Carrollton\WMATA-A001-E to A2-E - Annex.dwg

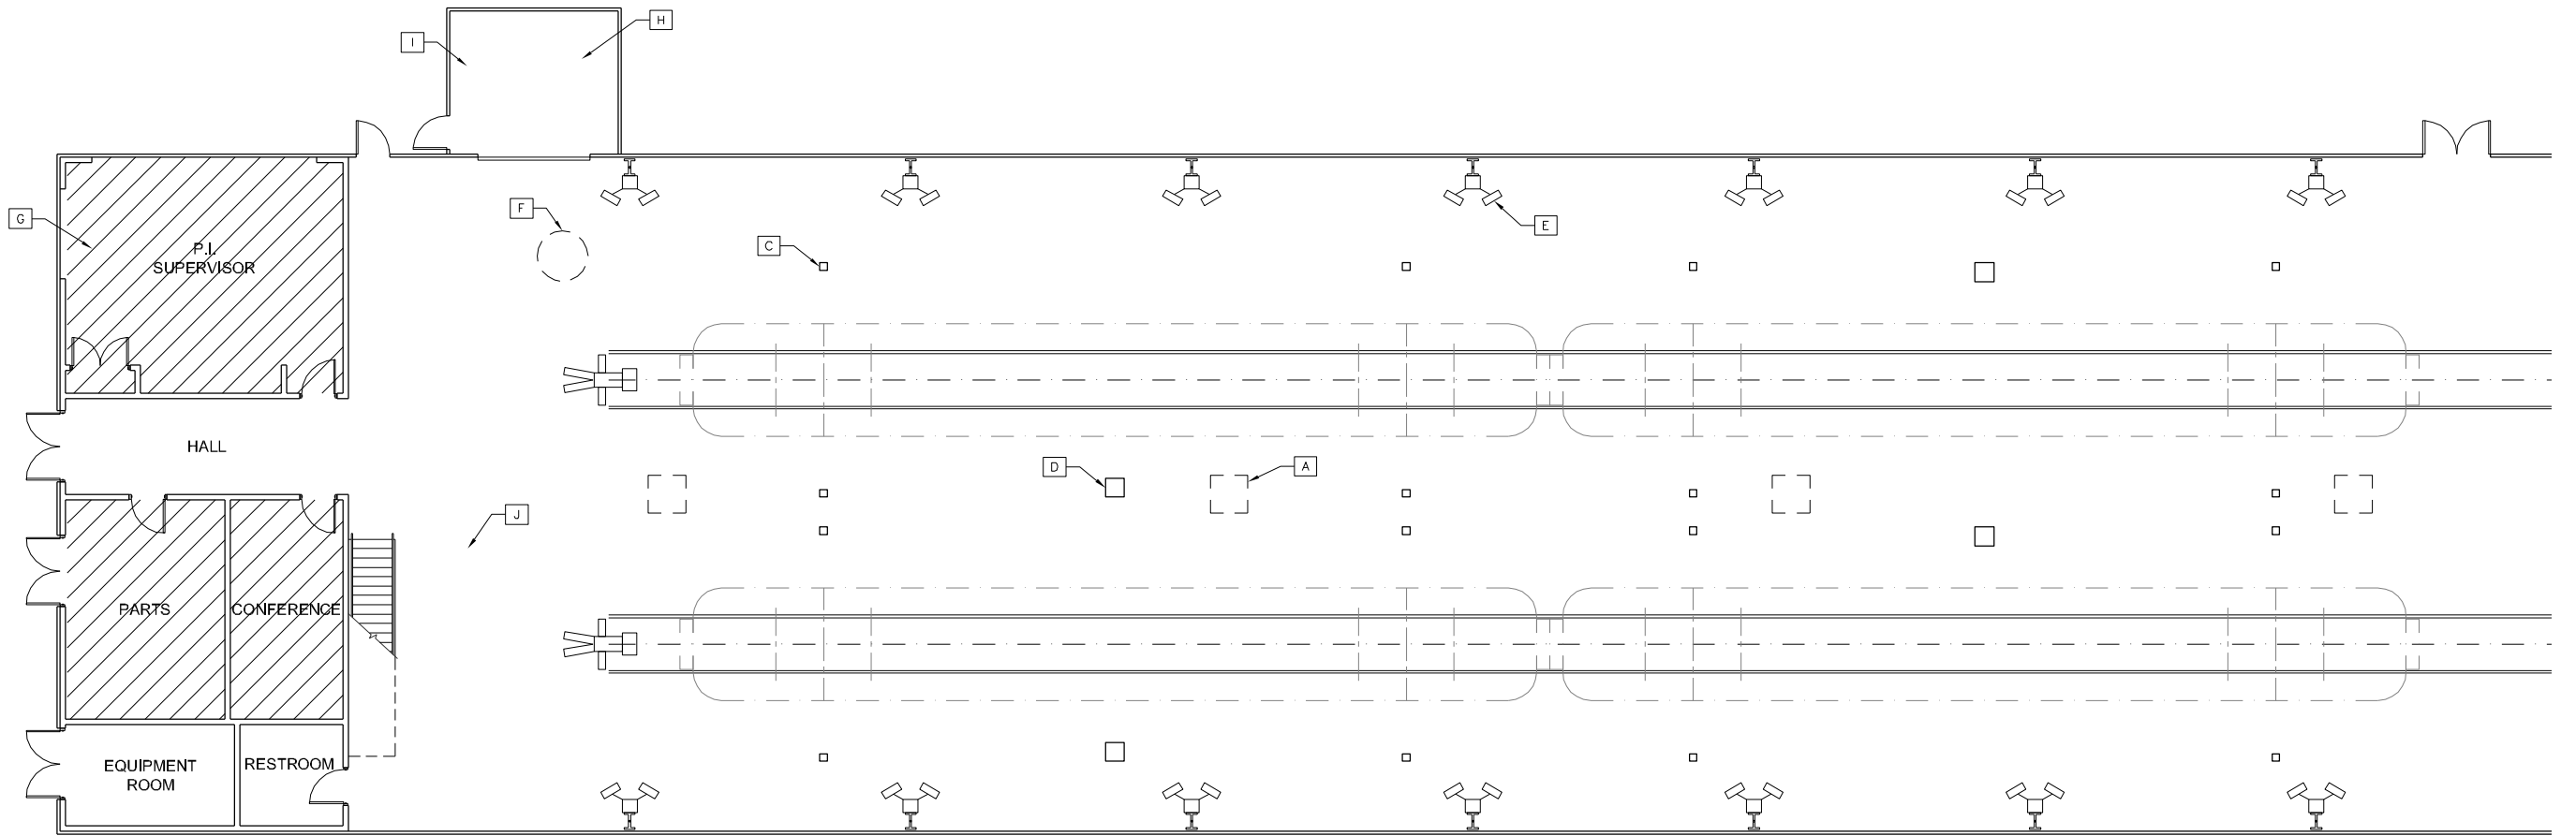


Ground Floor

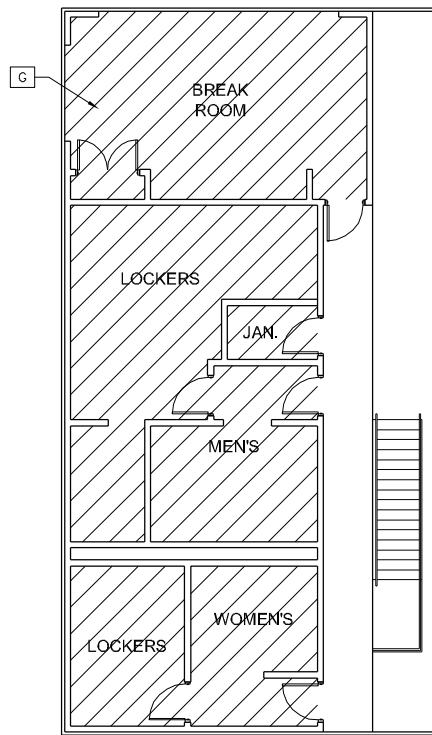


Mezzanine

RE-PURPOSE NOTES:

- A. EXISTING ROOF EXHAUST FAN TO BE REPLACED, TYP.
- B. EXISTING 12' X 14' ROLL-UP DOOR TO BE REPLACED.
- C. EXISTING FLOOR MOUNTED PORTABLE LIFT POWER & COMMUNICATIONS BOX. BOX TO BE REPLACED INCLUDING NEW NON-CONDUCTIVE RECEPTACLE, TYP.
- D. EXISTING FLOOR MOUNTED AUXILIARY POWER BOX TO BE REPLACED INCLUDING NEW NON-CONDUCTIVE RECEPTACLE, TYP.
- E. COLUMN MOUNTED ELECTRIC STRIP HEATERS TO BE REPLACED, TYP.
- F. UTILITY SUMP AREA PUMP TO BE REPLACED AS REQUIRED.
- G. NEW ROOF TOP MOUNTED HVAC UNITS AT ALL SHADED AREAS.
- H. EXISTING TRANSFORMERS AND SWITCH GEAR TO BE REPLACED.
- I. NEW ROOFING AND FLASHING AT ELECTRICAL SHED.
- J. EXISTING PREFAB OFFICE UNIT TO BE REMOVED.

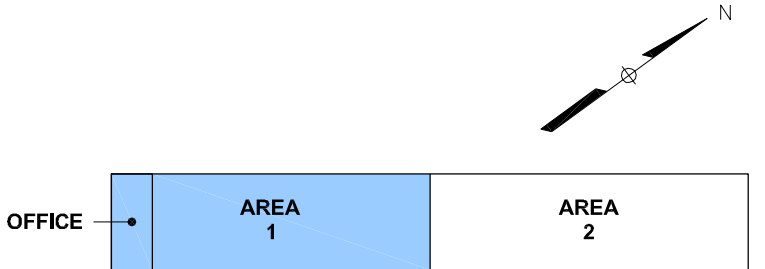

KEY PLAN

 

CONTRACT NO.
XXXXXXX

DESIGNED	ASI	8/29/14
		DATE
DRAWN	RR	8/29/14
		DATE
CHECKED	MNG	8/29/14
		DATE
APPROVED	ASI	8/29/14
		DATE


REFERENCE DRAWINGS	
NUMBER	DESCRIPTION

REVISIONS		
DATE	BY	DESCRIPTION

WASHINGTON METROPOLITAN TRANSIT AUTHORITY		
DEPARTMENT OF TRANSIT INFRASTRUCTURE AND ENGINEERING SERVICES		
OFFICE OF THE CHIEF ENGINEER, INFRASTRUCTURE		
SUBMITTED	DATE	APPROVED CHIEF ENGINEER
		DATE


NEW CARROLLTON YARD IMPROVEMENTS		
Partial Plan Area 1 - S&I Shop Annex		
SCALE 1/8" = 1'-0"	DRAWING NO. G-019	SHEET NO. 19 of 47

Oct 02,2014-9:46am R:\PROJECTS\173237D - New Carrollton\DRAWINGS\New Carrollton\WMATA-A001-E to A2-E - Annex.dwg

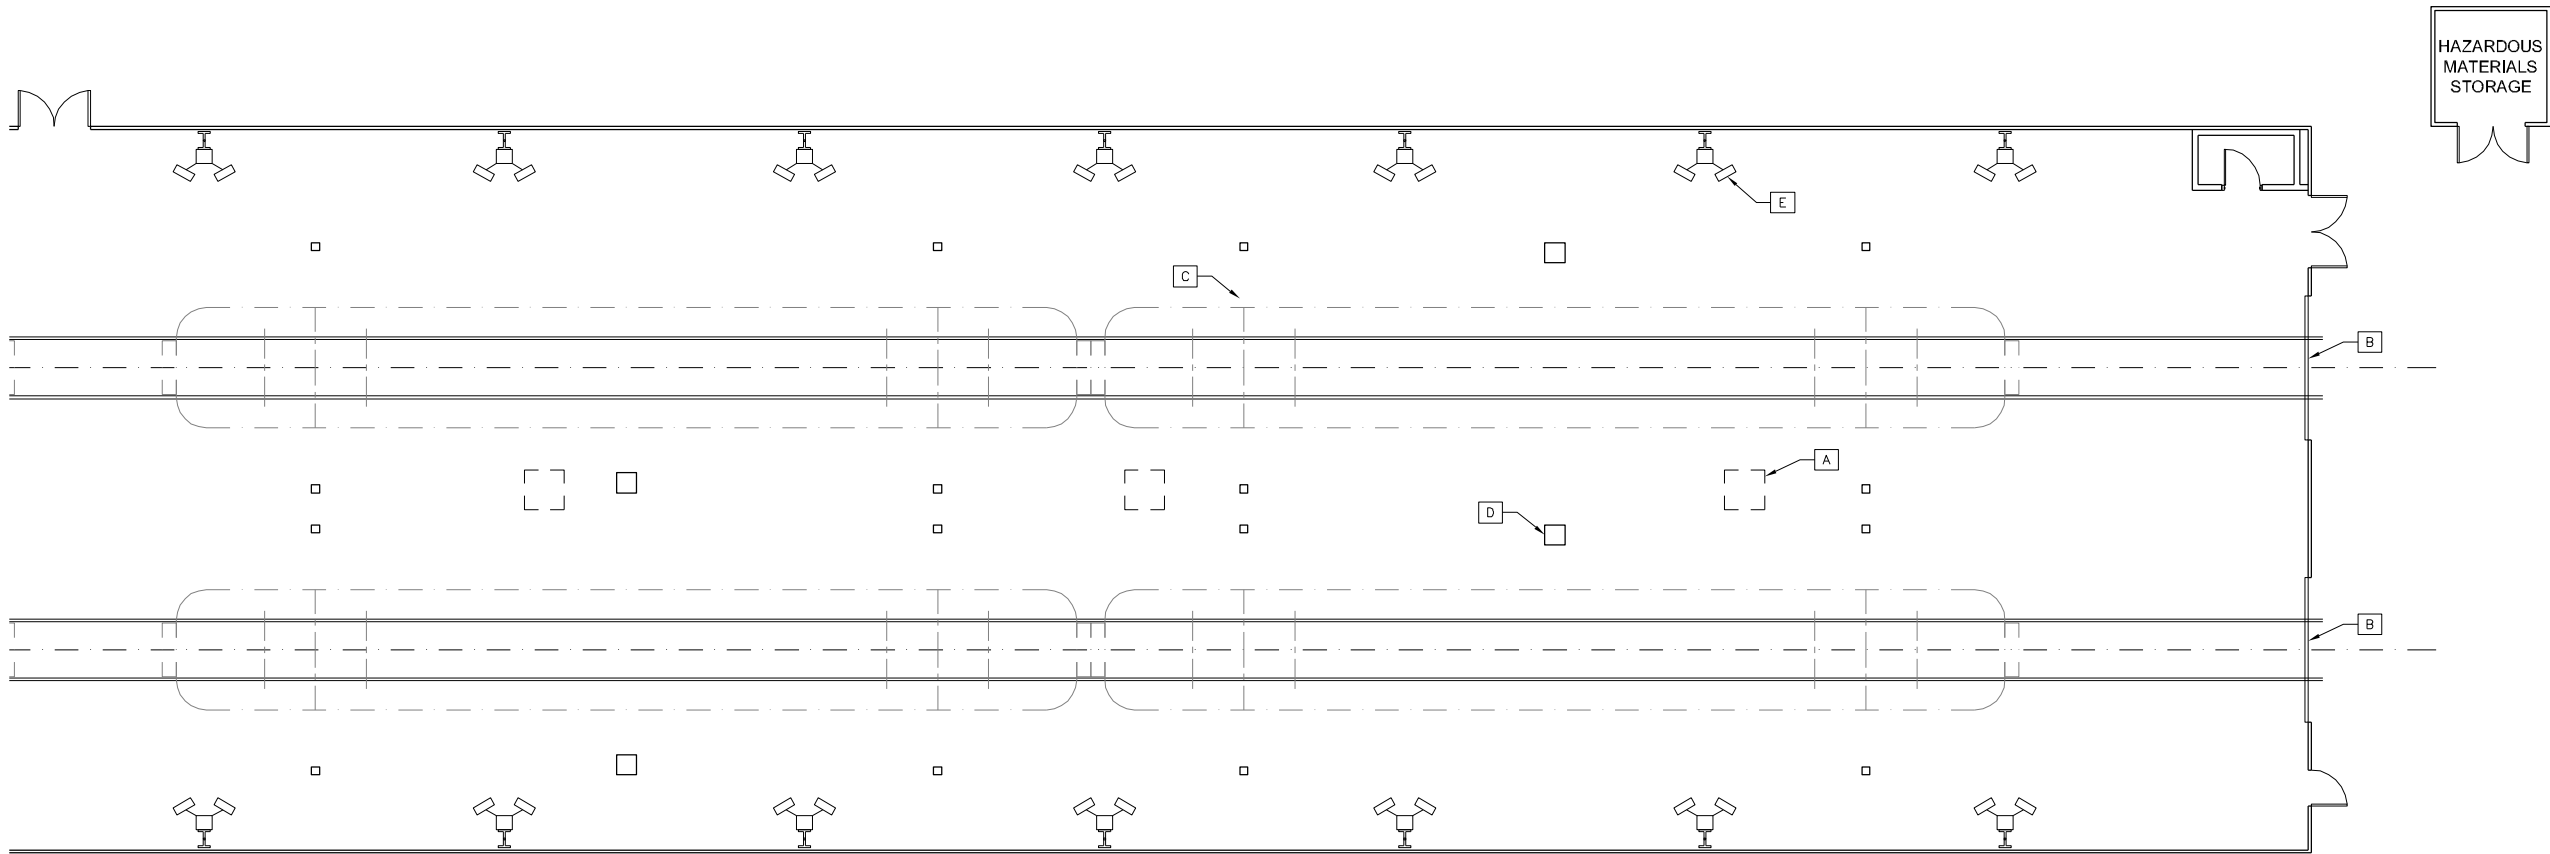

RE-PURPOSE NOTES:

- A. EXISTING ROOF EXHAUST FAN TO BE REPLACED, TYP.
- B. EXISTING 12' X 14' ROLL-UP DOOR TO BE REPLACED.
- C. EXISTING FLOOR MOUNTED PORTABLE LIFT POWER & COMMUNICATIONS BOX. BOX TO BE REPLACED INCLUDING NEW NON-CONDUCTIVE RECEPTACLE, TYP.
- D. EXISTING FLOOR MOUNTED AUXILIARY POWER BOX TO BE REPLACED INCLUDING NEW NON-CONDUCTIVE RECEPTACLE, TYP.
- E. COLUMN MOUNTED ELECTRIC STRIP HEATERS TO BE REPLACED, TYP.
- F. UTILITY SUMP AREA PUMP TO BE REPLACED AS REQUIRED.
- G. NEW ROOF TOP MOUNTED HVAC UNITS AT ALL SHADED AREAS.
- H. EXISTING TRANSFORMERS AND SWITCH GEAR TO BE REPLACED.

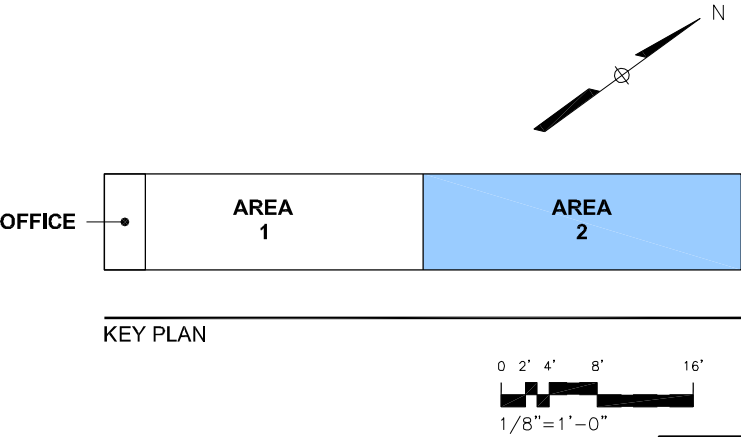

DESIGNED	ASI	8/29/14
		DATE
DRAWN	RR	8/29/14
		DATE
CHECKED	MNG	8/29/14
		DATE
APPROVED	ASI	8/29/14
		DATE

REFERENCE DRAWINGS	
NUMBER	DESCRIPTION


REVISIONS		
DATE	BY	DESCRIPTION

WASHINGTON METROPOLITAN TRANSIT AUTHORITY		
DEPARTMENT OF TRANSIT INFRASTRUCTURE AND ENGINEERING SERVICES		
OFFICE OF THE CHIEF ENGINEER, INFRASTRUCTURE		
SUBMITTED	DATE	APPROVED CHIEF ENGINEER

NEW CARROLLTON YARD IMPROVEMENTS		
Partial Plan Area 2 - S&I Shop Annex		
SCALE 1/8" = 1'-0"	DRAWING NO. G-020	SHEET NO. 20 of 47

CONTRACT NO. XXXXXXX

Oct 02,2014--9:48am
R:\PROJECTS\173237D - New Carrollton\DRAWINGS\New Carrollton\WMATA-A1-F to A2-F - S&I Shop.dwg

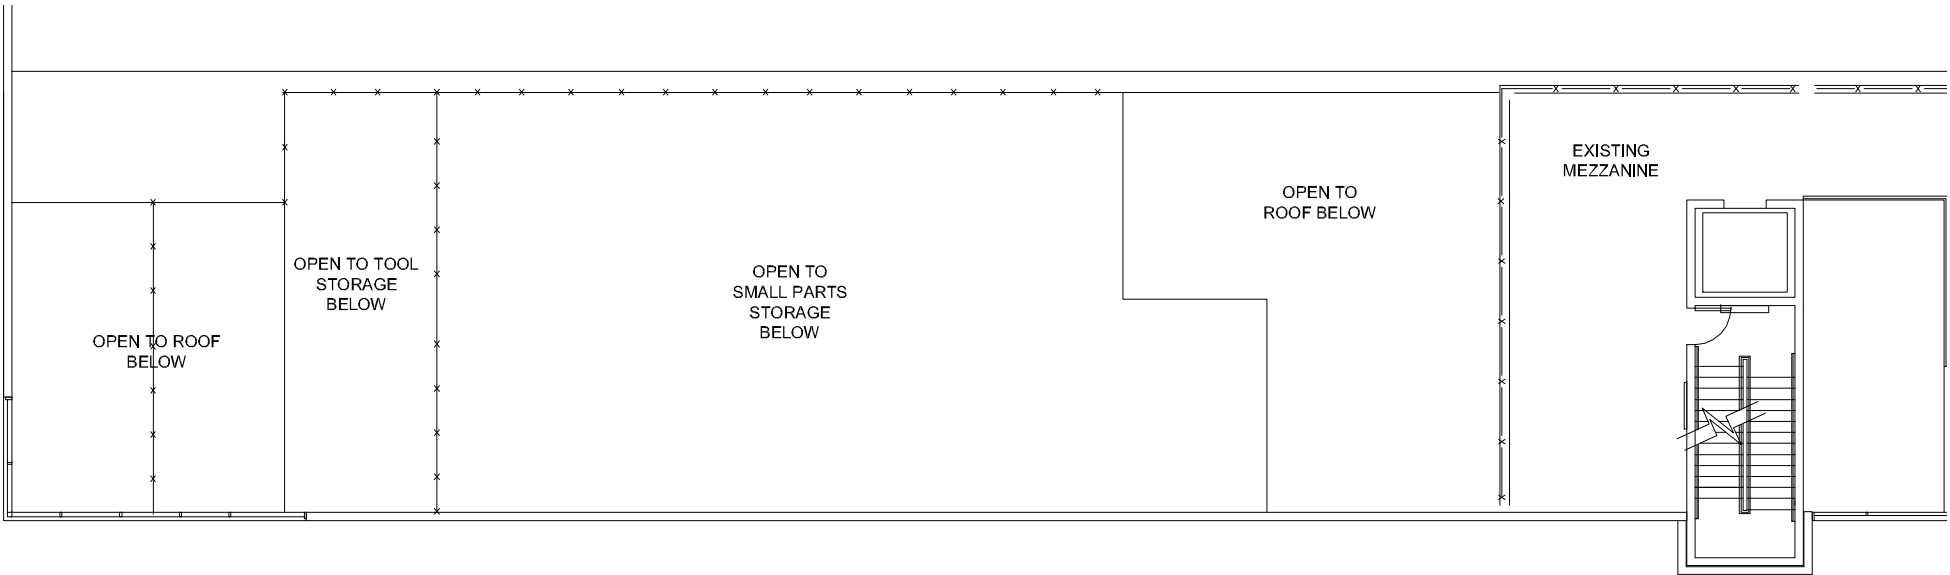


MEZZANINE LEVEL - EXISTING

SCALE: 1/8" = 1'-0"

1


- A. MODIFY STAIRWELL TO INCLUDE NEW EMERGENCY EGRESS STAIRS.
- B. OPENING IN NEW MEZZANINE STRUCTURE FOR ACCESS STAIRS AND MATERIAL LIFT.
- C. STEEL STAIRS WITH HANDRAILS AND GUARDRAILS TO SMALL PARTS STORAGE BELOW.
- D. NEW MEZZANINE STRUCTURE.
- E. NEW CMU WALL TO DECK AS REQUIRED.

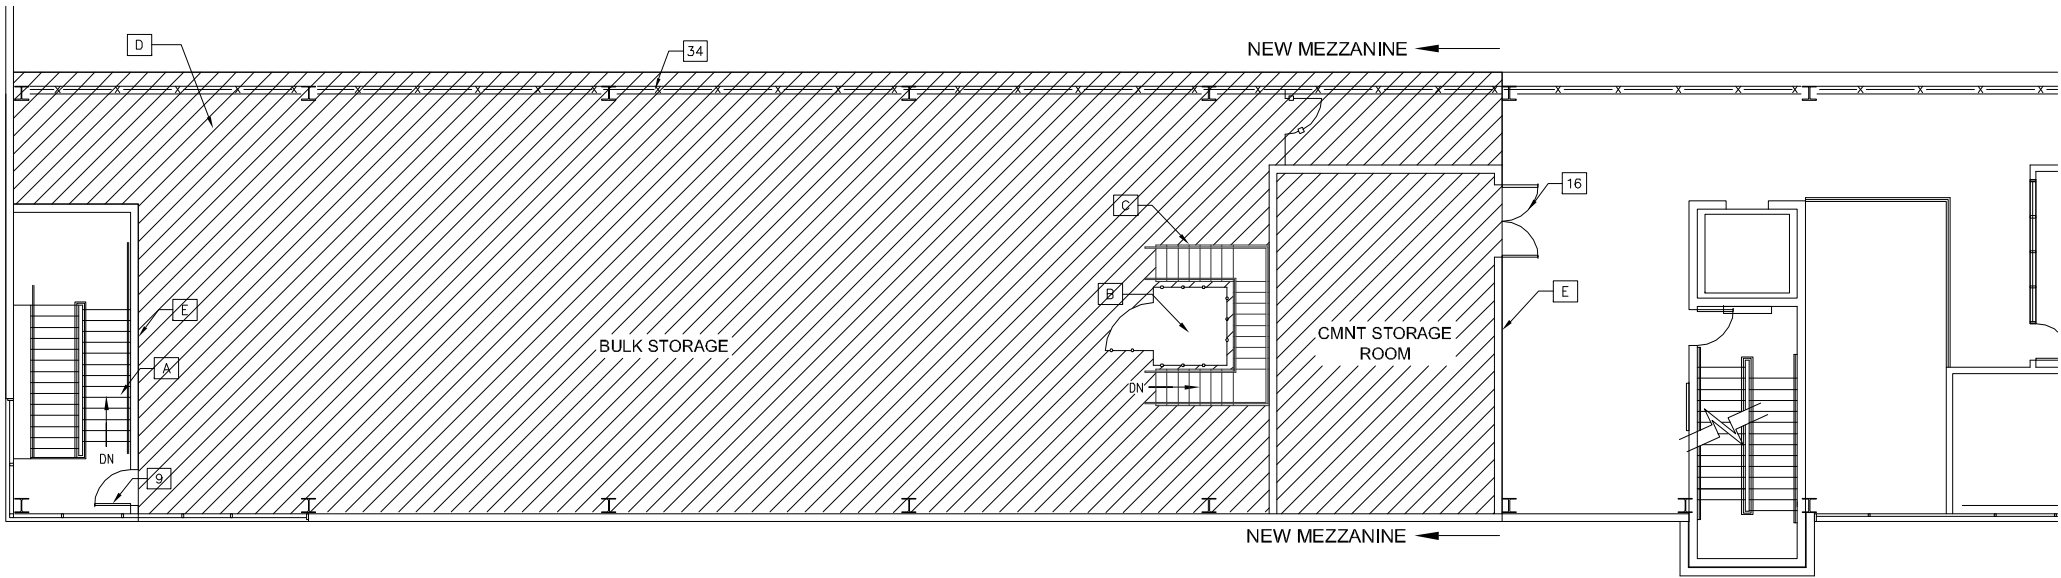

MEZZANINE LEVEL - PROPOSED

SCALE: 1/8" = 1'-0"

2

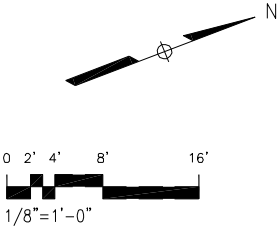

DESIGNED	ASI	8/29/14
		DATE
DRAWN	RR	8/29/14
		DATE
CHECKED	MNG	8/29/14
		DATE
APPROVED	ASI	8/29/14
		DATE

REFERENCE DRAWINGS	
NUMBER	DESCRIPTION

REVISIONS		
DATE	BY	DESCRIPTION

WASHINGTON METROPOLITAN TRANSIT AUTHORITY

DEPARTMENT OF TRANSIT INFRASTRUCTURE AND ENGINEERING SERVICES

OFFICE OF THE CHIEF ENGINEER, INFRASTRUCTURE

SUBMITTED _____ DATE _____

APPROVED _____ DATE _____

CHIEF ENGINEER

NEW CARROLLTON YARD IMPROVEMENTS


Mezzanine Level Partial Floor Plans - S&I Shop

SCALE 1/8" = 1'-0"

DRAWING NO. G-021

SHEET NO. 21 of 47


CONTRACT NO. XXXXXXX

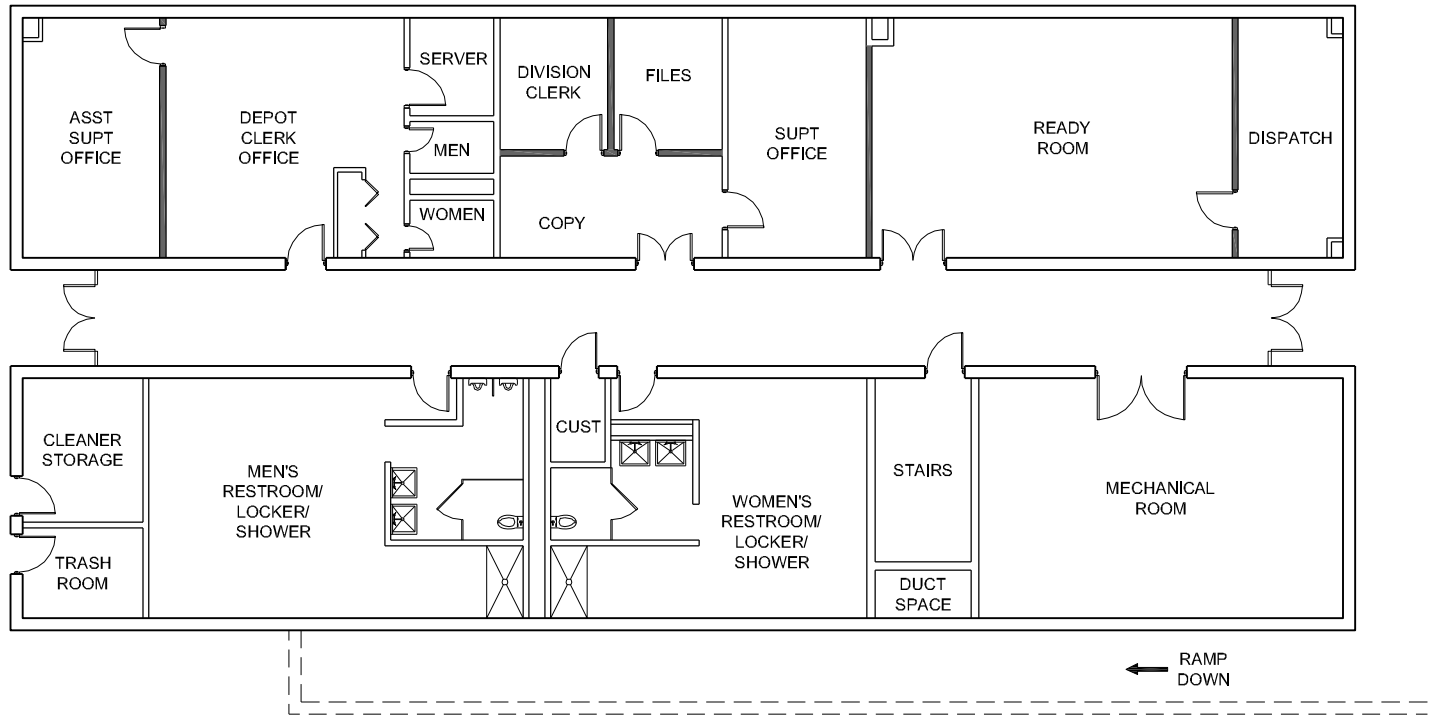

GROUND LEVEL - EXISTING

SCALE: 1/8" = 1'-0"


1

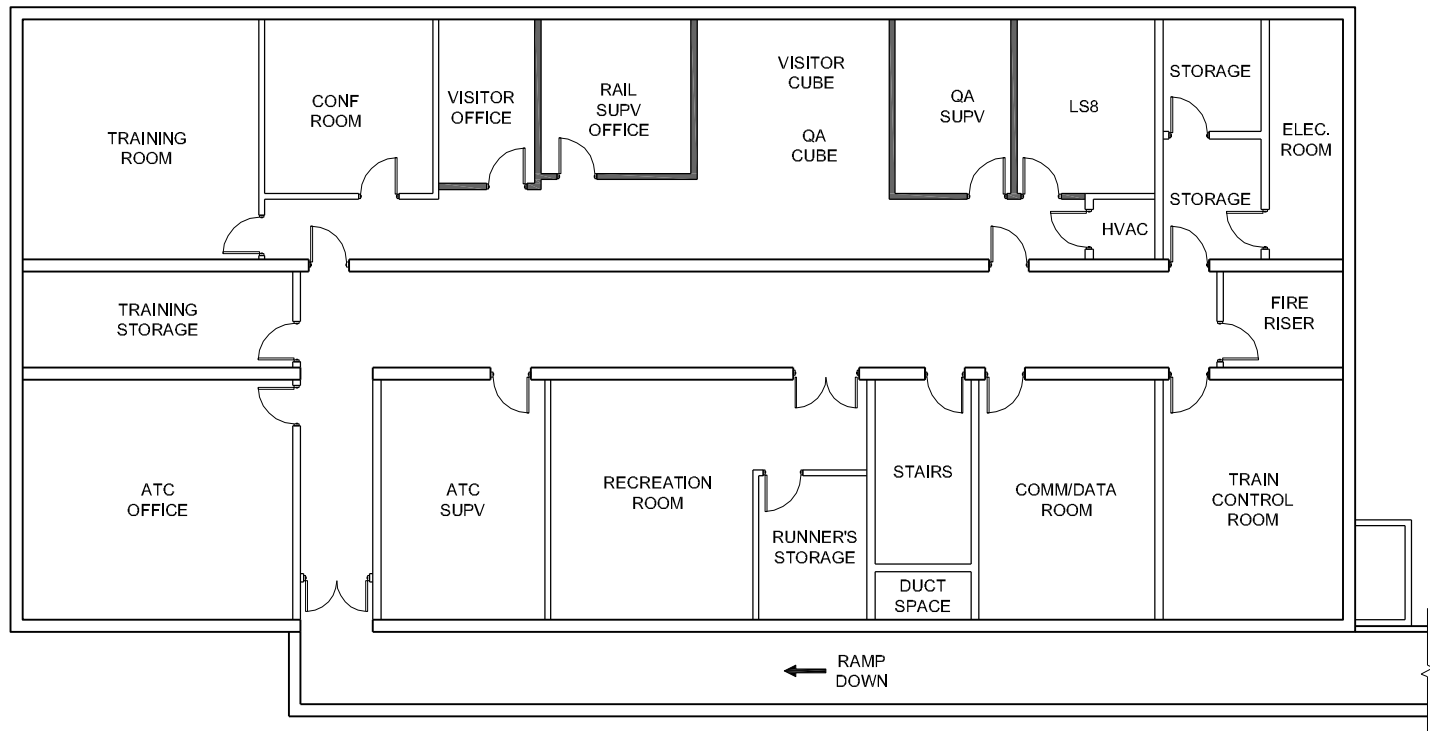

BASEMENT LEVEL - EXISTING

SCALE: 1/8" = 1'-0"

2

 

CONTRACT NO.
XXXXXXX

DESIGNED	ASI	8/29/14
		DATE
DRAWN	RR	8/29/14
		DATE
CHECKED	MNG	8/29/14
		DATE
APPROVED	ASI	8/29/14
		DATE

REFERENCE DRAWINGS	
NUMBER	DESCRIPTION

REVISIONS		
DATE	BY	DESCRIPTION

WASHINGTON METROPOLITAN TRANSIT AUTHORITY

DEPARTMENT OF TRANSIT INFRASTRUCTURE AND ENGINEERING SERVICES

OFFICE OF THE CHIEF ENGINEER, INFRASTRUCTURE

SUBMITTED _____ DATE _____

APPROVED _____ DATE _____

CHIEF ENGINEER

NEW CARROLLTON YARD IMPROVEMENTS

Ground Level Floor Plans -


ATC/Training Building

SCALE 1/8" = 1'-0"

DRAWING NO. G-022

SHEET NO. 22 of 47

Oct 02,2014--11:10am
L:\WMATA On-Call Planning Services\New Carrollton Yard Improvements\400--Technical\General Plans\Landover Site Plan\Landover_Existing_071414.dwg

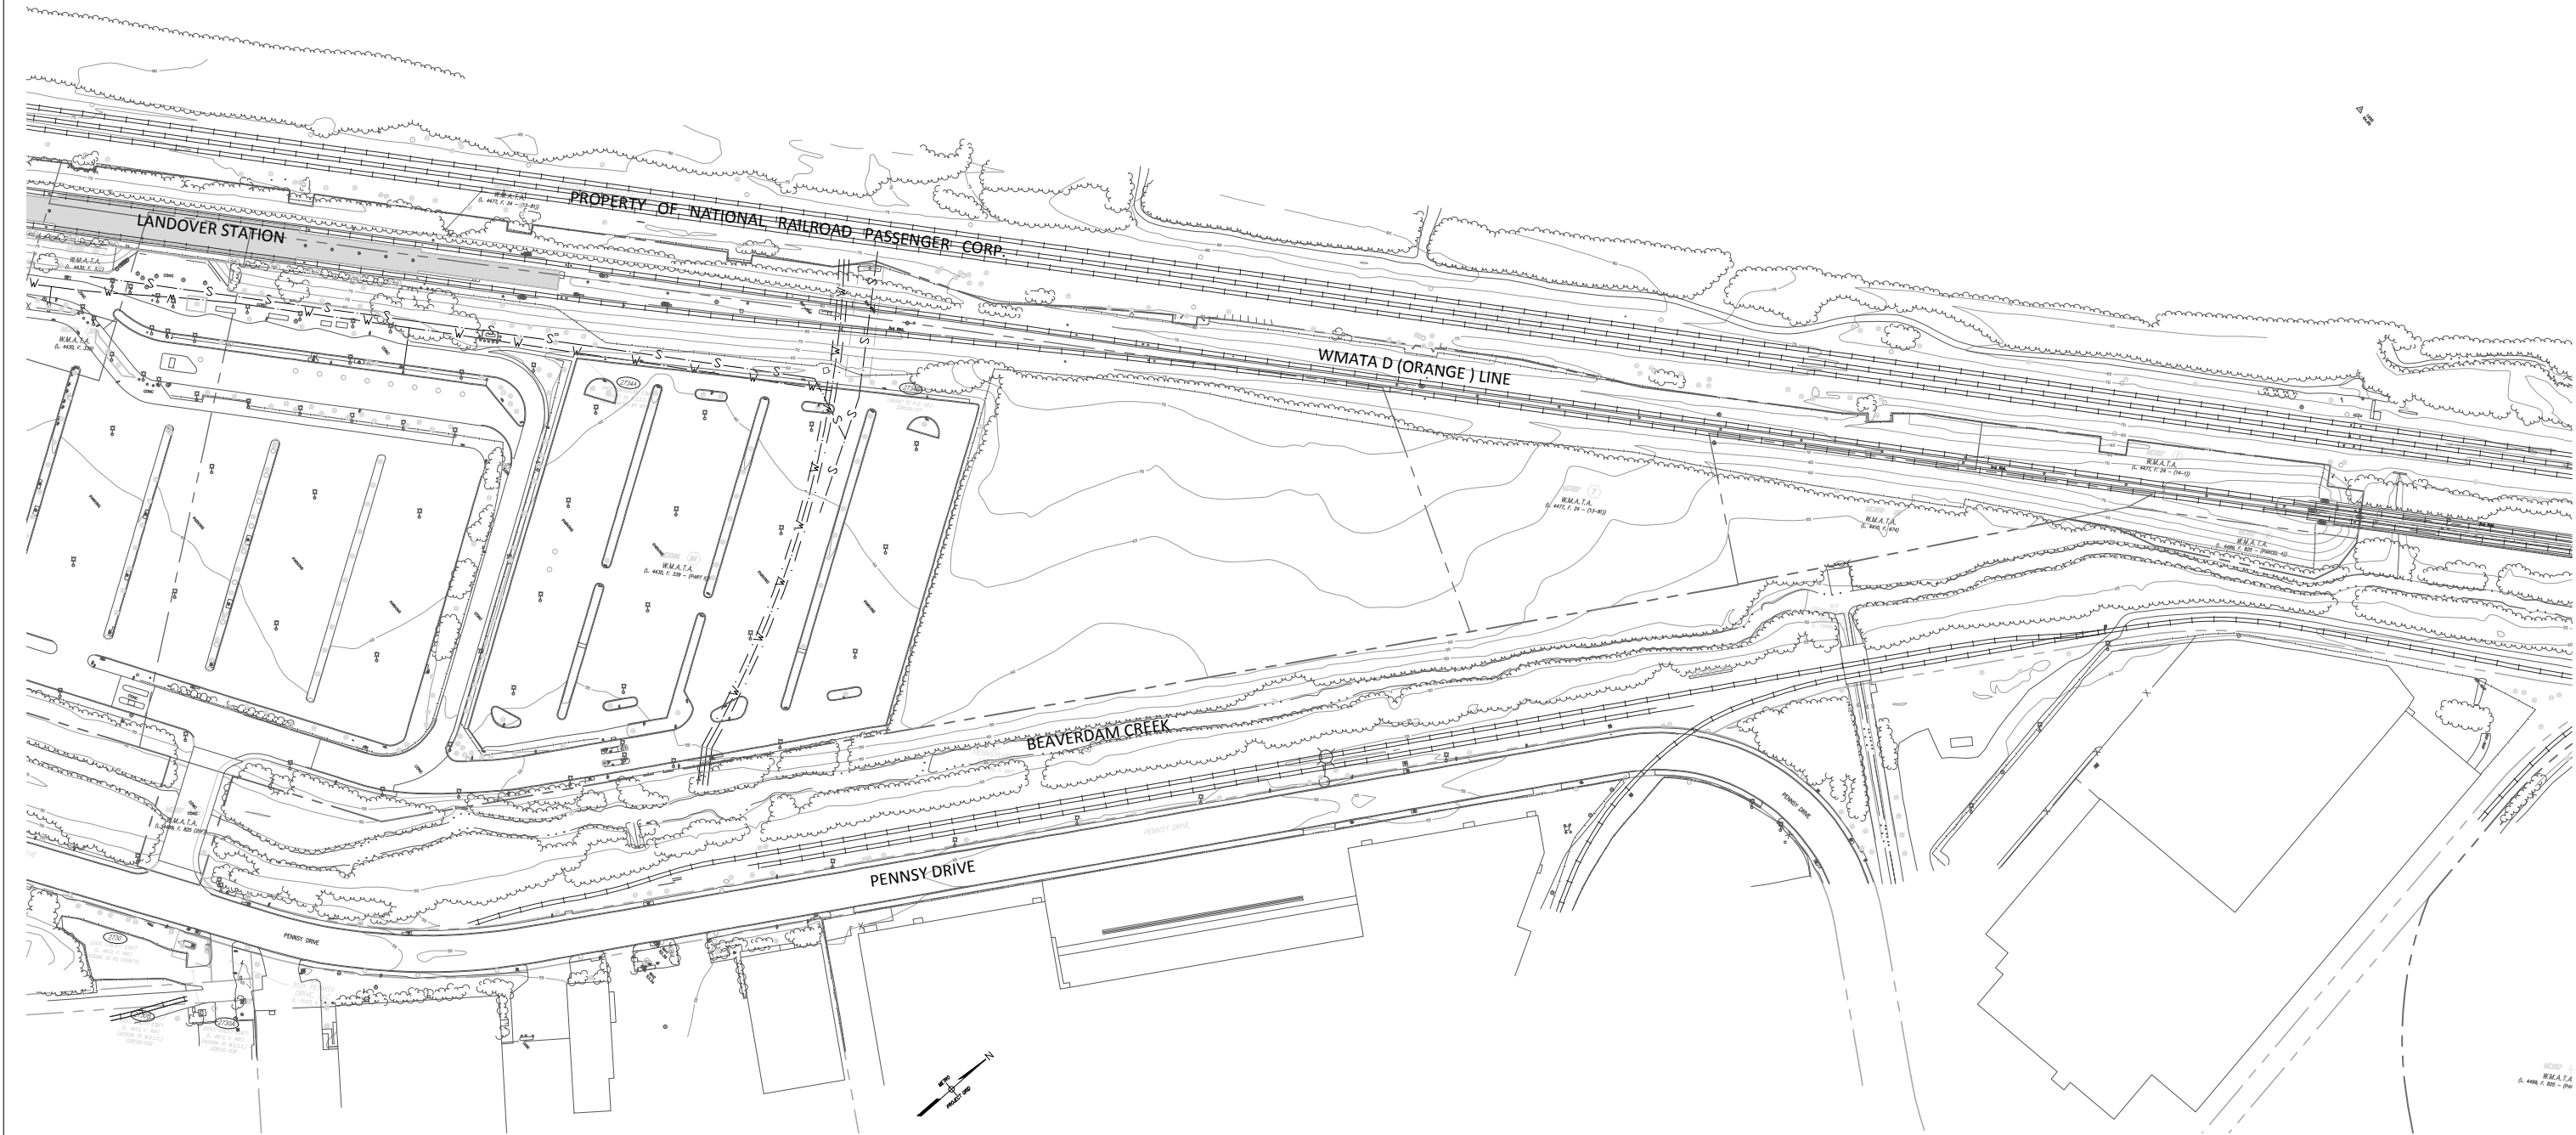

CONTRACT NO.
XXXXXXX

DESIGNED		07/14/14
	DATE	
DRAWN	MRV	07/14/14
	DATE	
CHECKED	MJP	07/14/14
	DATE	
APPROVED	---	
	DATE	

REFERENCE DRAWINGS	
NUMBER	DESCRIPTION

REVISIONS		
DATE	BY	DESCRIPTION

WASHINGTON METROPOLITAN TRANSIT AUTHORITY

DEPARTMENT OF TRANSIT INFRASTRUCTURE AND ENGINEERING SERVICES

OFFICE OF THE CHIEF ENGINEER, INFRASTRUCTURE

SUBMITTED

DATE

APPROVED

CHIEF ENGINEER

DATE

NEW CARROLLTON YARD IMPROVEMENTS

LANDOVER STATION EXISTING CONDITIONS

SCALE

1" = 200'

DRAWING NO.


G-023

SHEET NO.

23 of 47

PROPOSED EMPLOYEE PARKING SPACES	182
PROPOSED VISITOR PARKING SPACES	18
PROPOSED COMMUTER PARKING SPACES	848

Oct 02,2014--11:43am
L:\WMATA On-Call Planning Services\New Carrollton Yard Improvements\400--Technical\General Plans\Landover Site Plan\Landover_071514.dwg

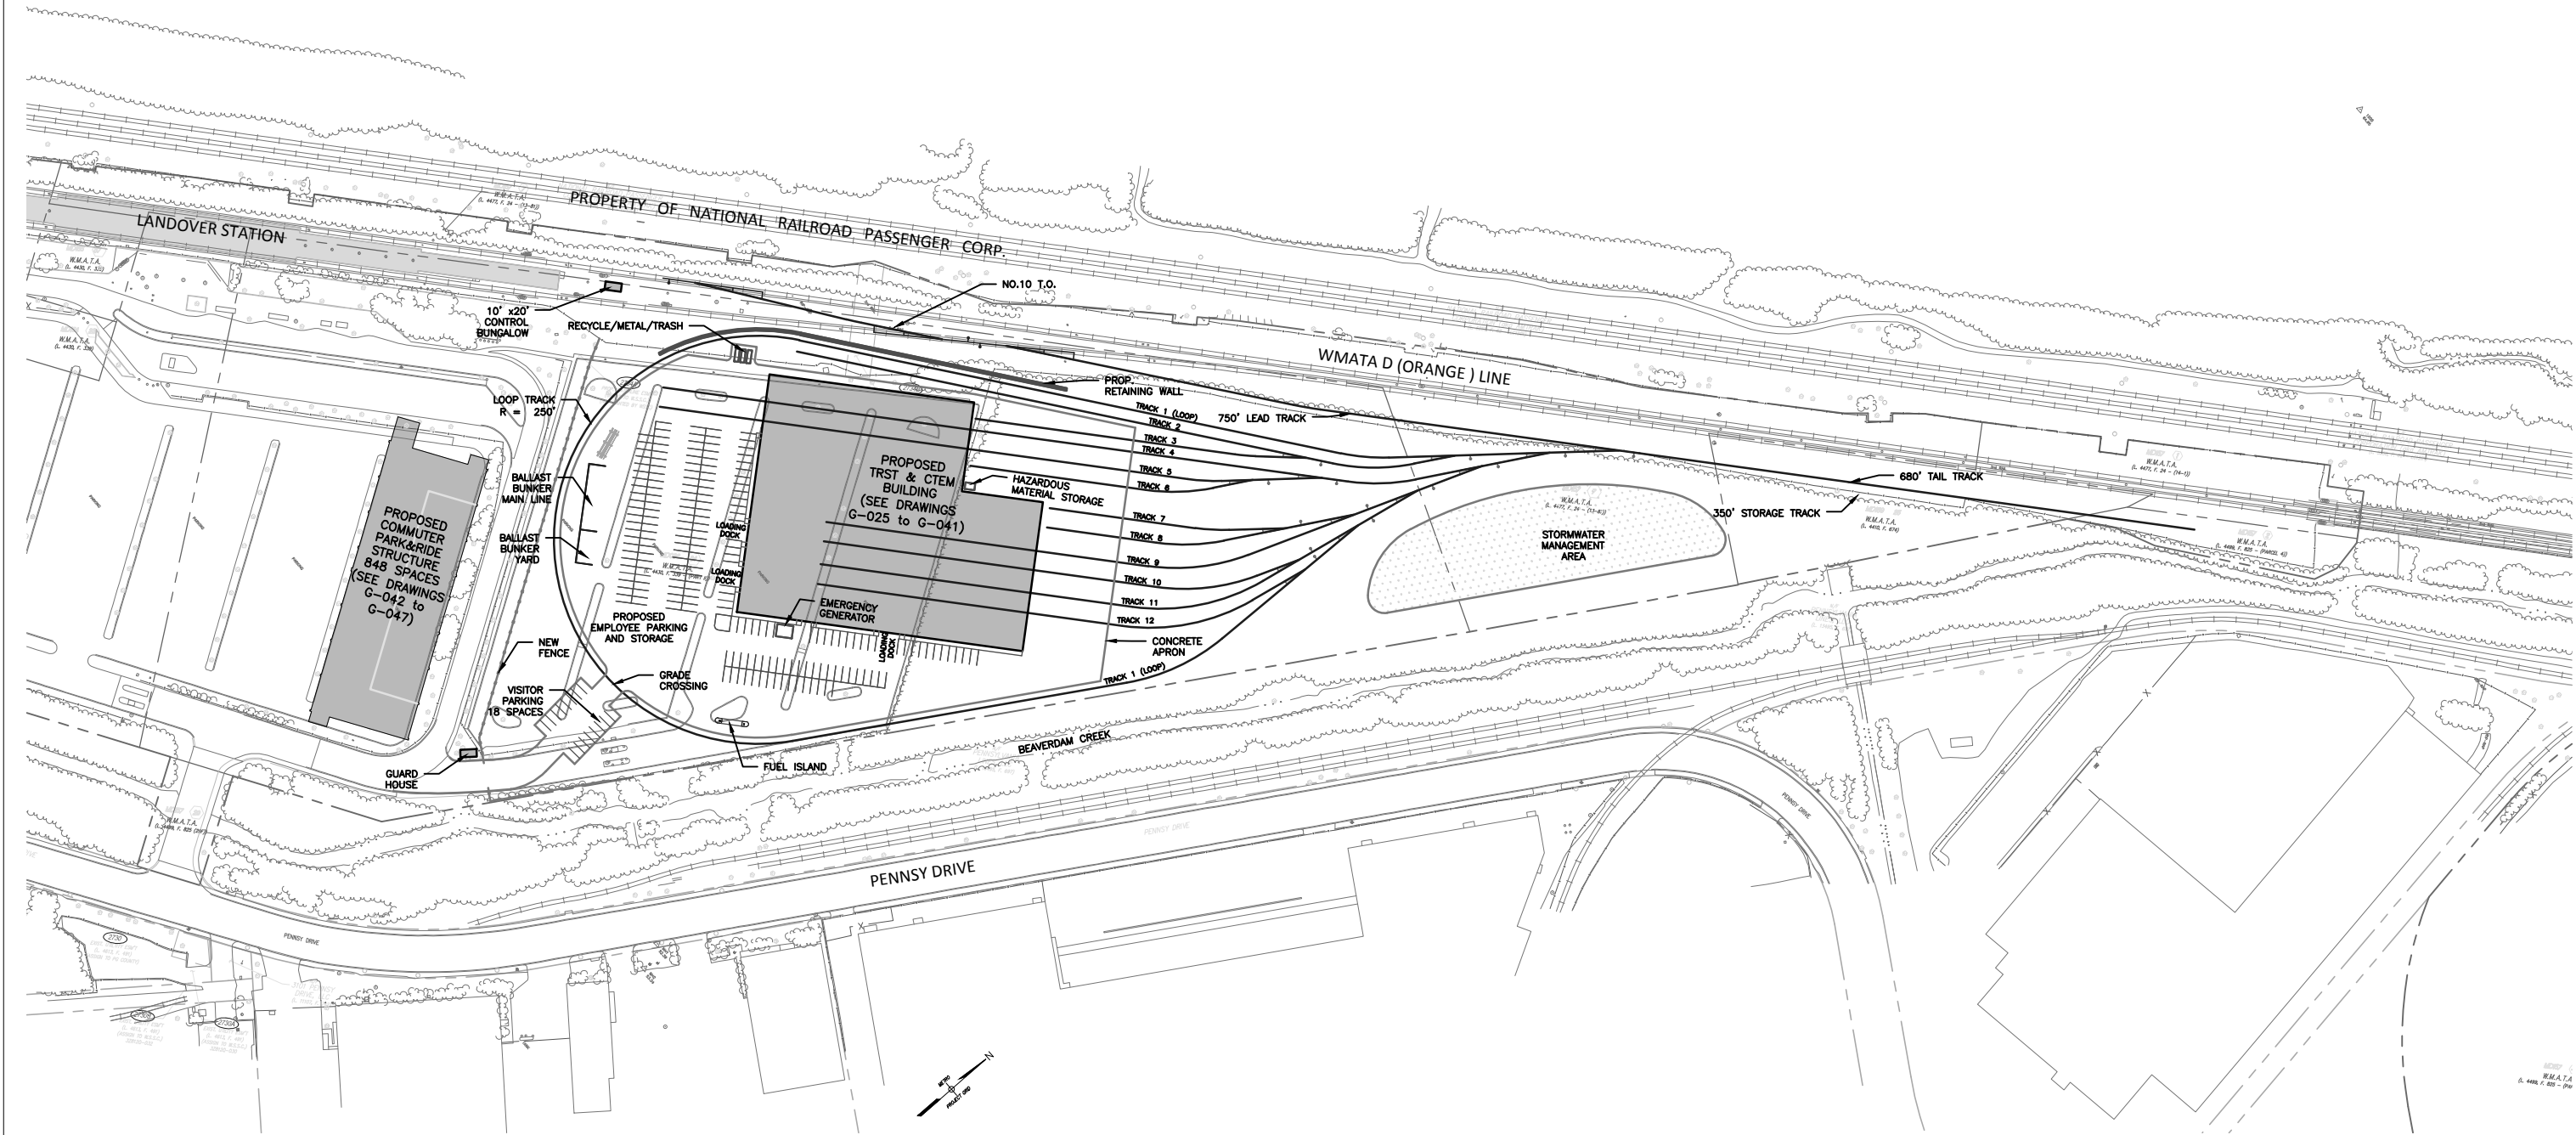

DESIGNED	07/14/14
DRAWN	MRV
CHECKED	MJP
APPROVED	...

REFERENCE DRAWINGS	
NUMBER	DESCRIPTION

REVISIONS	
DATE	DESCRIPTION

WASHINGTON METROPOLITAN TRANSIT AUTHORITY

DEPARTMENT OF TRANSIT INFRASTRUCTURE AND ENGINEERING SERVICES

OFFICE OF THE CHIEF ENGINEER, INFRASTRUCTURE

SUBMITTED

DATE

APPROVED

CHIEF ENGINEER

DATE

NEW CARROLLTON YARD IMPROVEMENTS

LANDOVER STATION SITE PLAN

SCALE

1" = 200'

DRAWING NO.


G-024

SHEET NO.


24 of 47

CONTRACT NO.
XXXXXXX

Oct 02, 2014 - 9:57am
R:\PROJECTS\173237D - New Carrollton\DRAWINGS\London\WMATA-A001-A to A13-A - Arch-Plans-CTEM_TRST.dwg

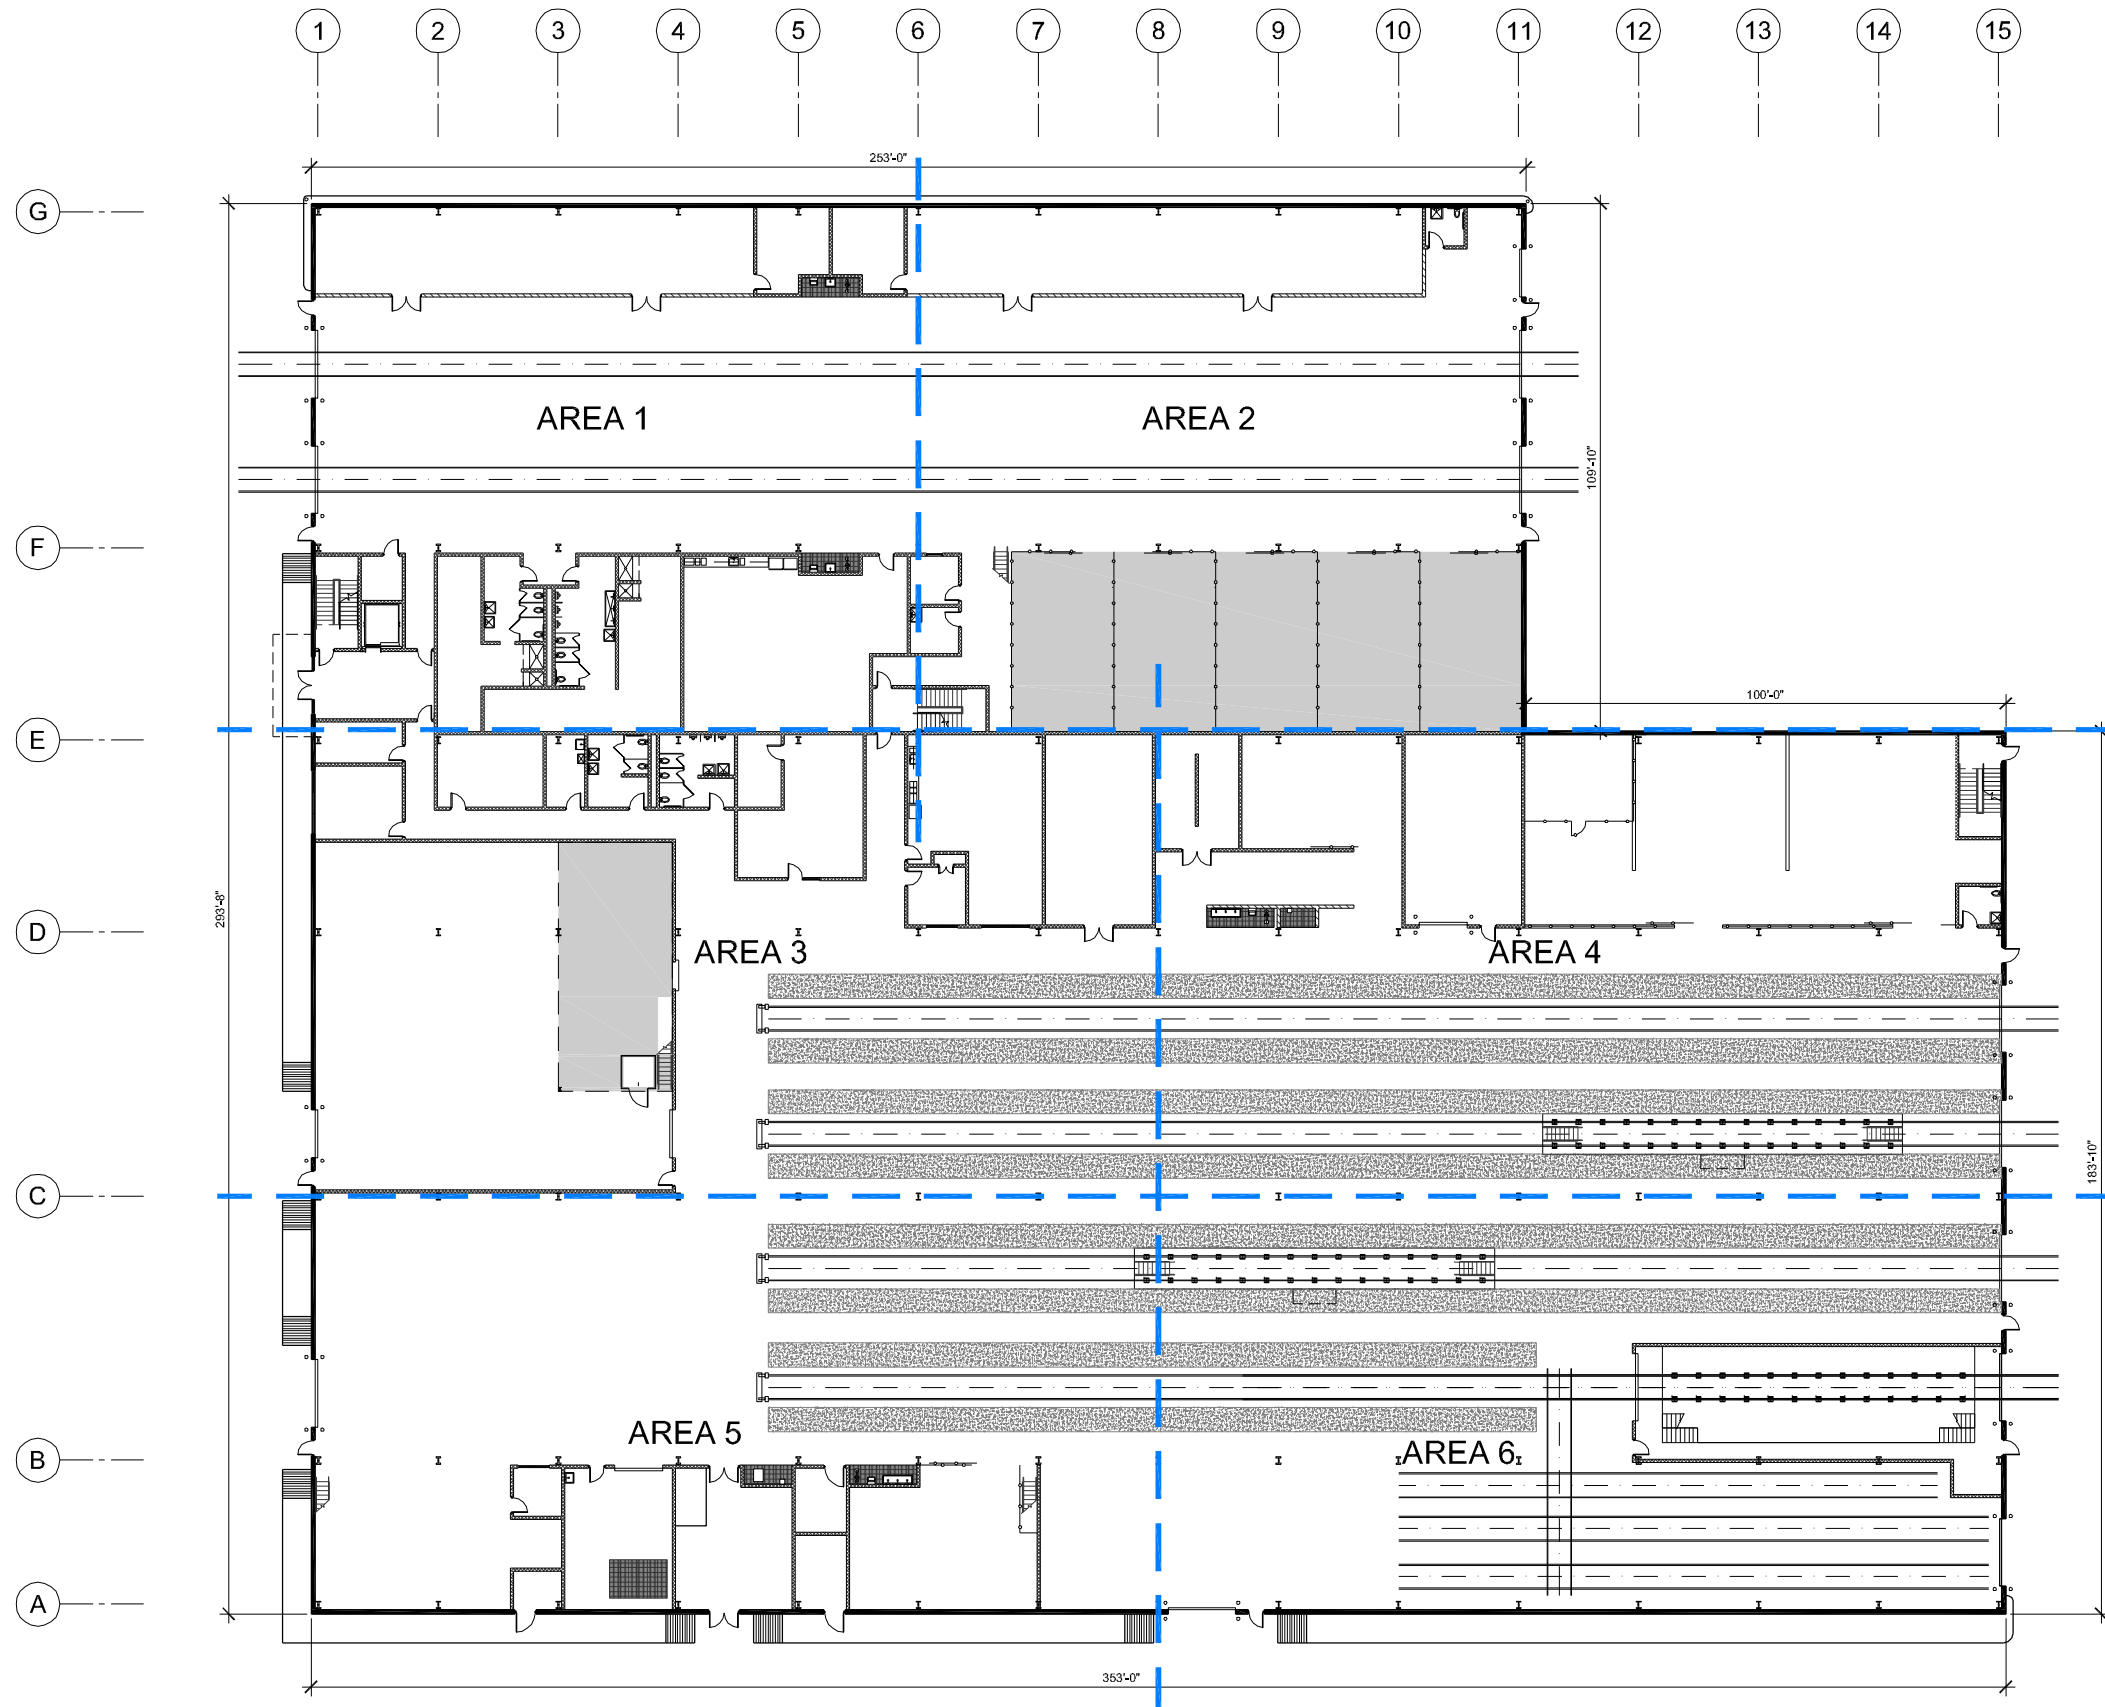

AREA 1	AREA 2
AREA 3	AREA 4
AREA 5	AREA 6

 

DESIGNED	ASI	8/29/14
		DATE
DRAWN	RR	8/29/14
		DATE
CHECKED	MNG	8/29/14
		DATE
APPROVED	ASI	8/29/14
		DATE

REFERENCE DRAWINGS	
NUMBER	DESCRIPTION


REVISIONS		
DATE	BY	DESCRIPTION

WASHINGTON METROPOLITAN TRANSIT AUTHORITY		
DEPARTMENT OF TRANSIT INFRASTRUCTURE AND ENGINEERING SERVICES		
OFFICE OF THE CHIEF ENGINEER, INFRASTRUCTURE		
SUBMITTED	DATE	APPROVED CHIEF ENGINEER

NEW CARROLLTON YARD IMPROVEMENTS		
Overall First Floor Plan - CTEM/TRST Building		
SCALE 1" = 20'-0"	DRAWING NO. G-025	SHEET NO. 25 of 47

CONTRACT NO.
XXXXXXX

Oct 02,2014-9:58am
R:\PROJECTS\173237D - New Carrollton\DRAWINGS\Landover\WMATA-A001-A to A13-A - Arch-Plans-CTEM-TRST.dwg

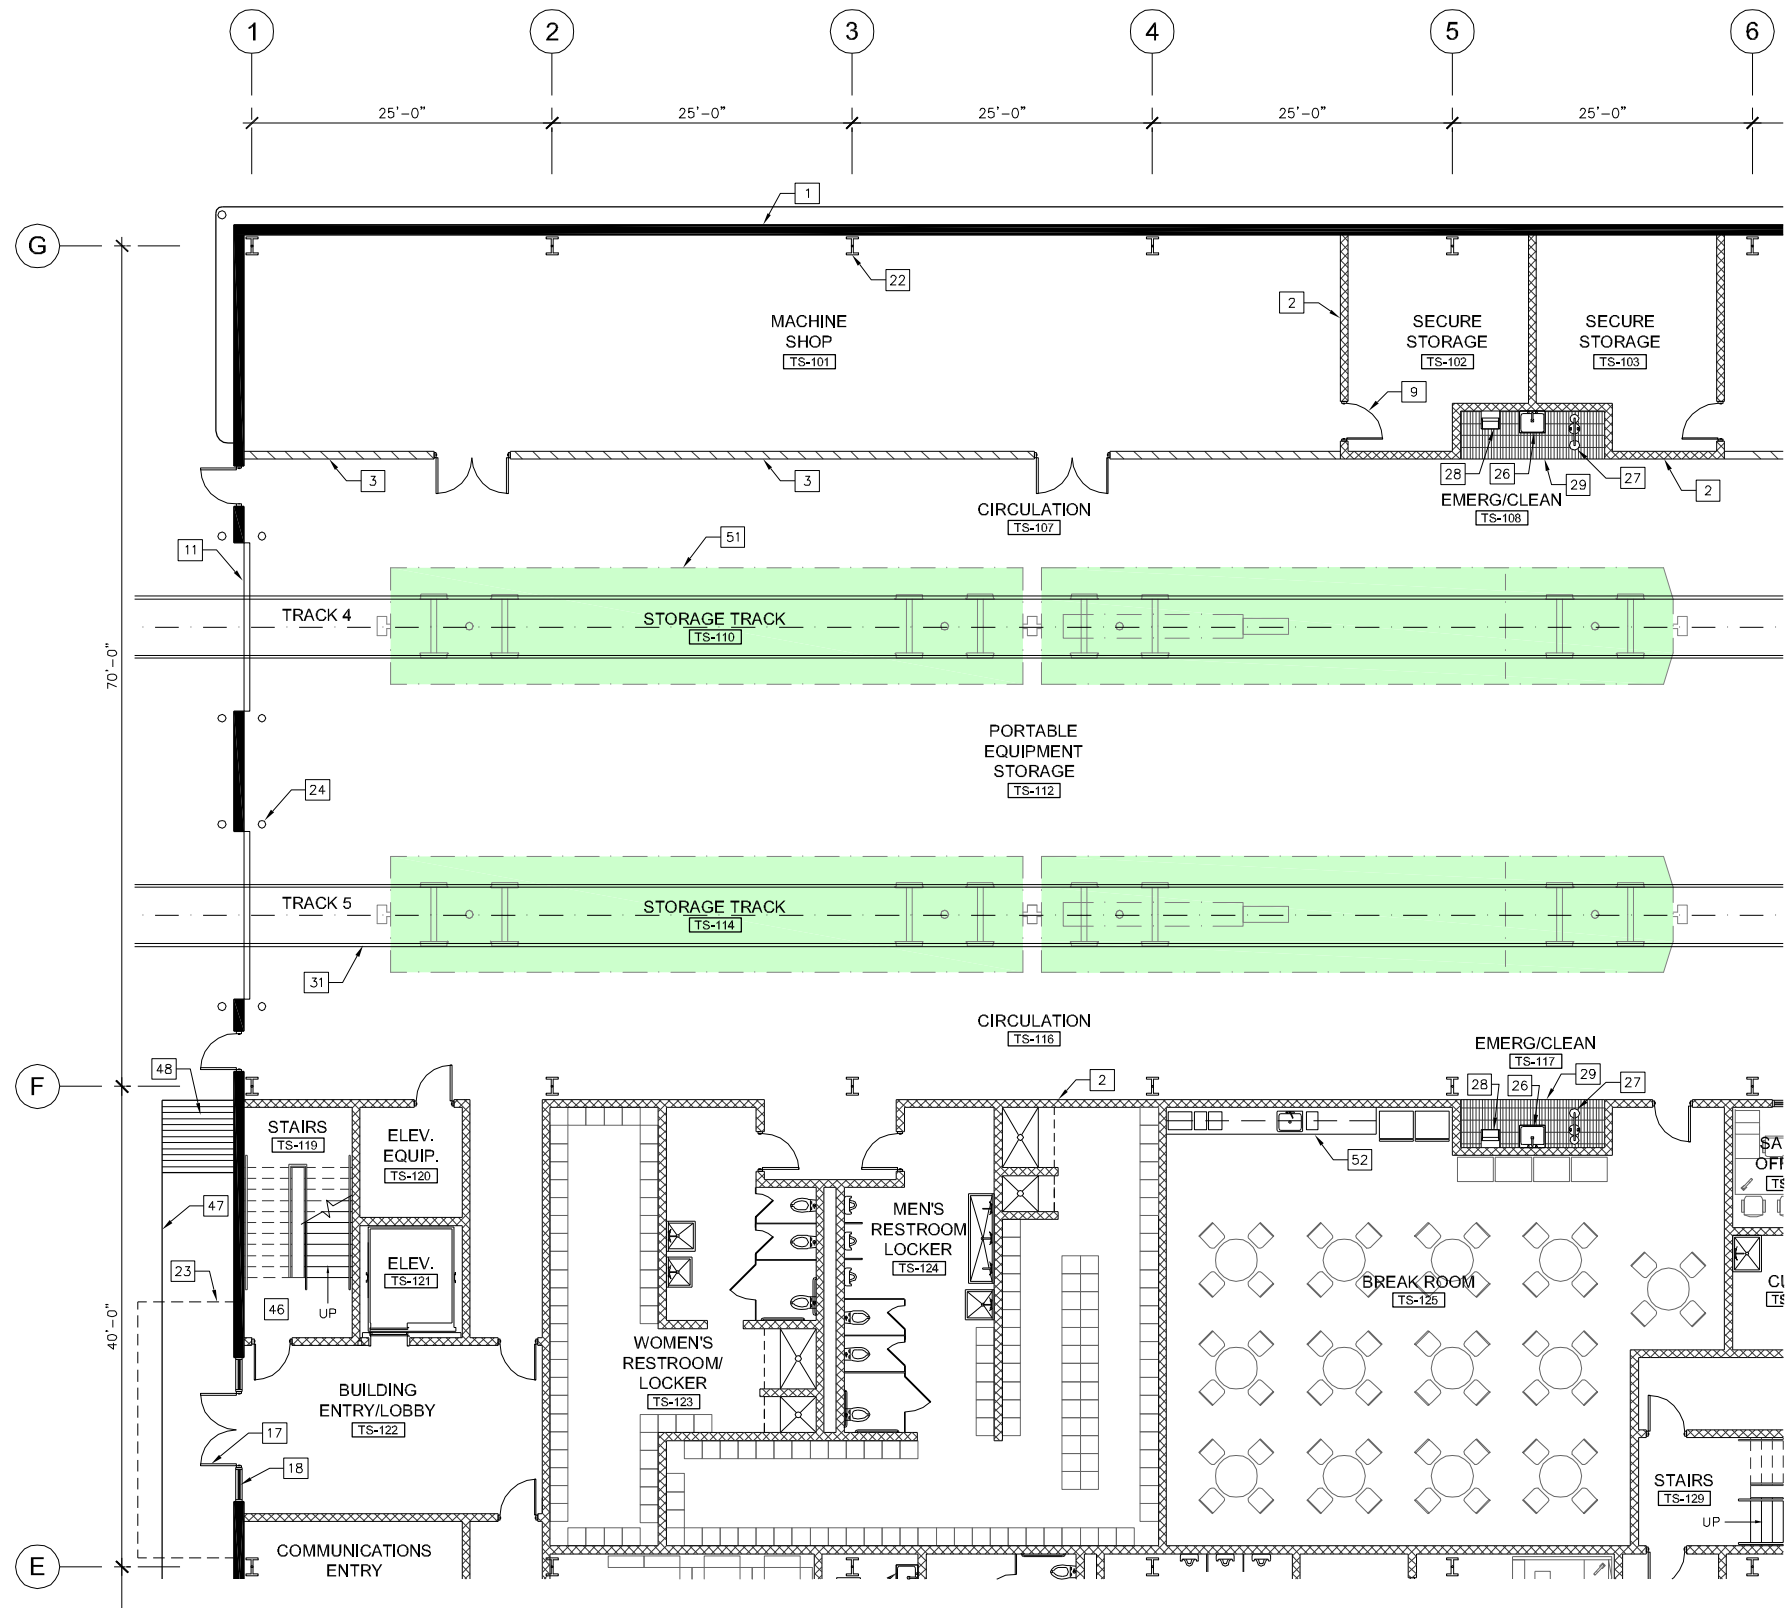

DESIGNED	ASI	8/29/14
		DATE
DRAWN	RR	8/29/14
		DATE
CHECKED	MNG	8/29/14
		DATE
APPROVED	ASI	8/29/14
		DATE

REFERENCE DRAWINGS	
NUMBER	DESCRIPTION

REVISIONS		
DATE	BY	DESCRIPTION

WASHINGTON METROPOLITAN TRANSIT AUTHORITY

DEPARTMENT OF TRANSIT INFRASTRUCTURE AND ENGINEERING SERVICES

OFFICE OF THE CHIEF ENGINEER, INFRASTRUCTURE

SUBMITTED _____ DATE _____

APPROVED _____ DATE _____

CHIEF ENGINEER

NEW CARROLLTON YARD IMPROVEMENTS

Partial Floor Plan Area 1 -
CTEM/TRST Building




SCALE
1/8" = 1'-0"

DRAWING NO.
G-026

SHEET NO.
26 of 47

CONTRACT NO.
XXXXXXX

Oct 02, 2014 - 9:59am
R:\PROJECTS\173237D - New Carrollton\DRAWINGS\London\WMATA-A001-A to A13-A - Arch-Plans-CTEM-TRST.dwg

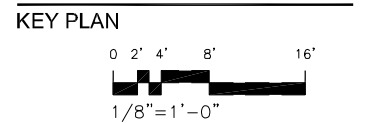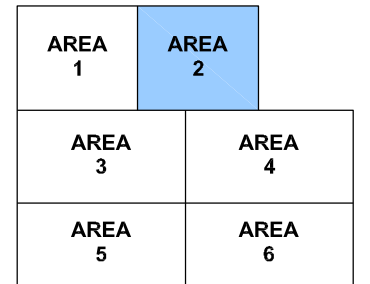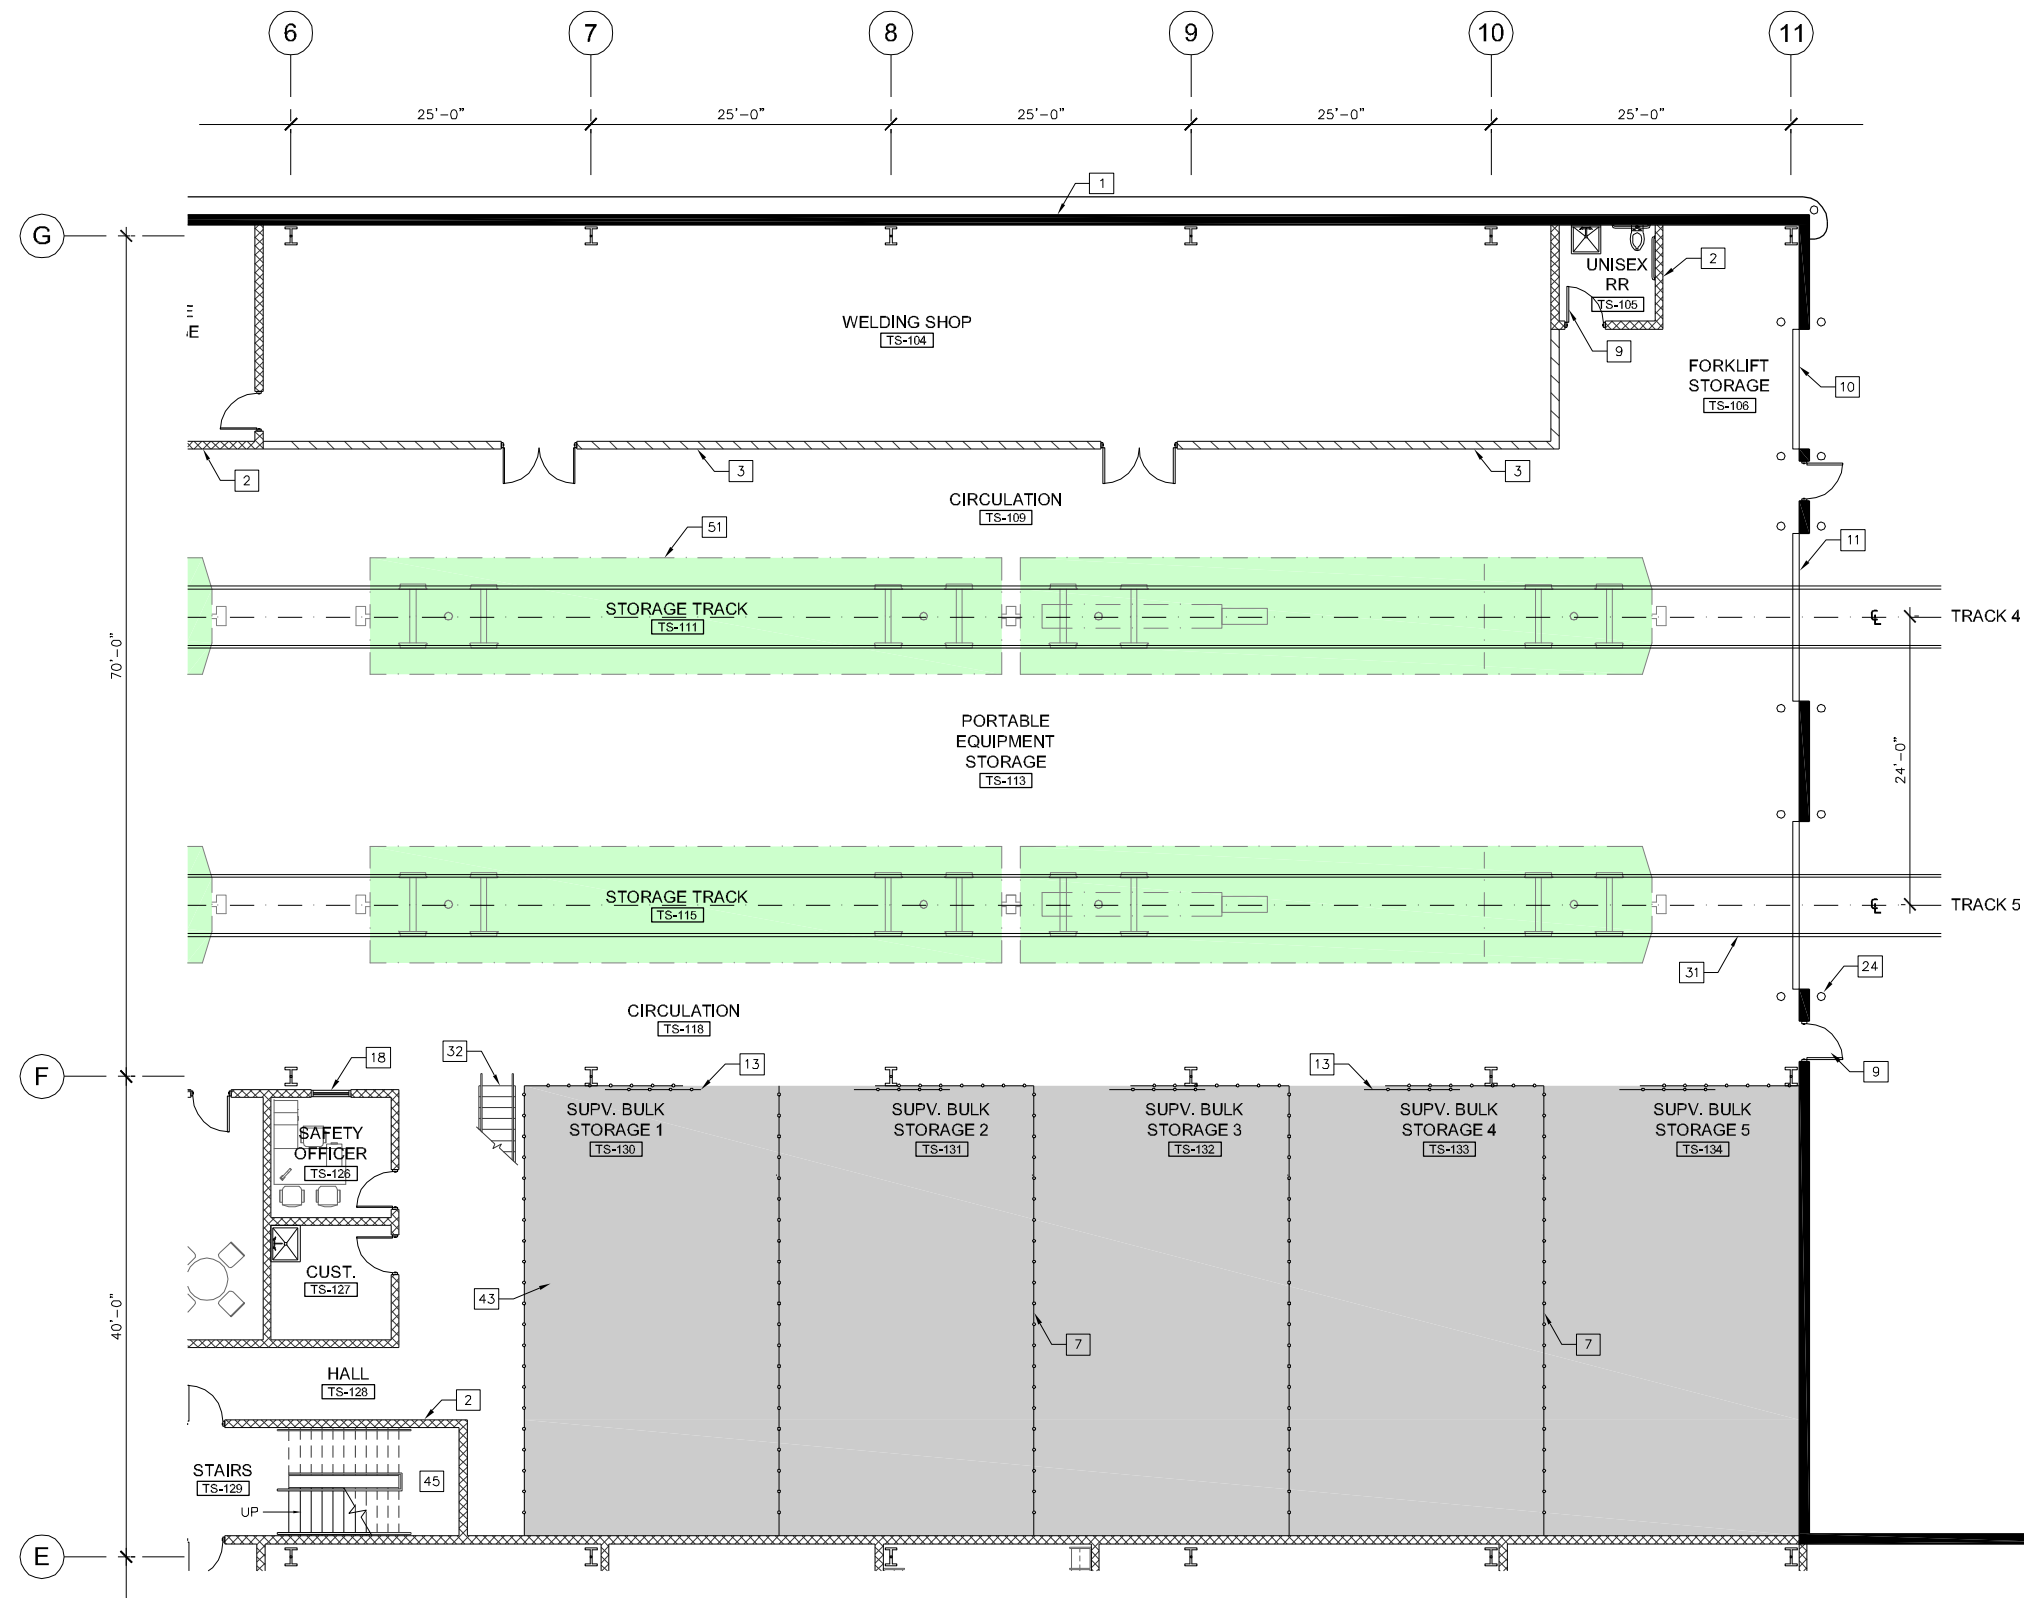

DESIGNED	ASI	8/29/14
		DATE
DRAWN	RR	8/29/14
		DATE
CHECKED	MNG	8/29/14
		DATE
APPROVED	ASI	8/29/14
		DATE

REFERENCE DRAWINGS	
NUMBER	DESCRIPTION

REVISIONS		
DATE	BY	DESCRIPTION

WASHINGTON METROPOLITAN TRANSIT AUTHORITY

DEPARTMENT OF TRANSIT INFRASTRUCTURE AND ENGINEERING SERVICES

OFFICE OF THE CHIEF ENGINEER, INFRASTRUCTURE

SUBMITTED

DATE

APPROVED

CHIEF ENGINEER

DATE

NEW CARROLLTON YARD IMPROVEMENTS

Partial Floor Plan Area 2 - CTEM/TRST Building

SCALE

1/8" = 1'-0"

DRAWING NO.

G-027



SHEET NO.

27 of 47


CONTRACT NO.

XXXXXXX

Oct 02,2014-9:59am
R:\PROJECTS\173237D - New Carrollton\DRAWINGS\London\WMATA-A001-A to A13-A - Arch-Plans-CTEM_TRST.dwg

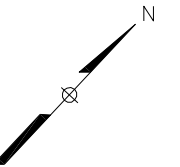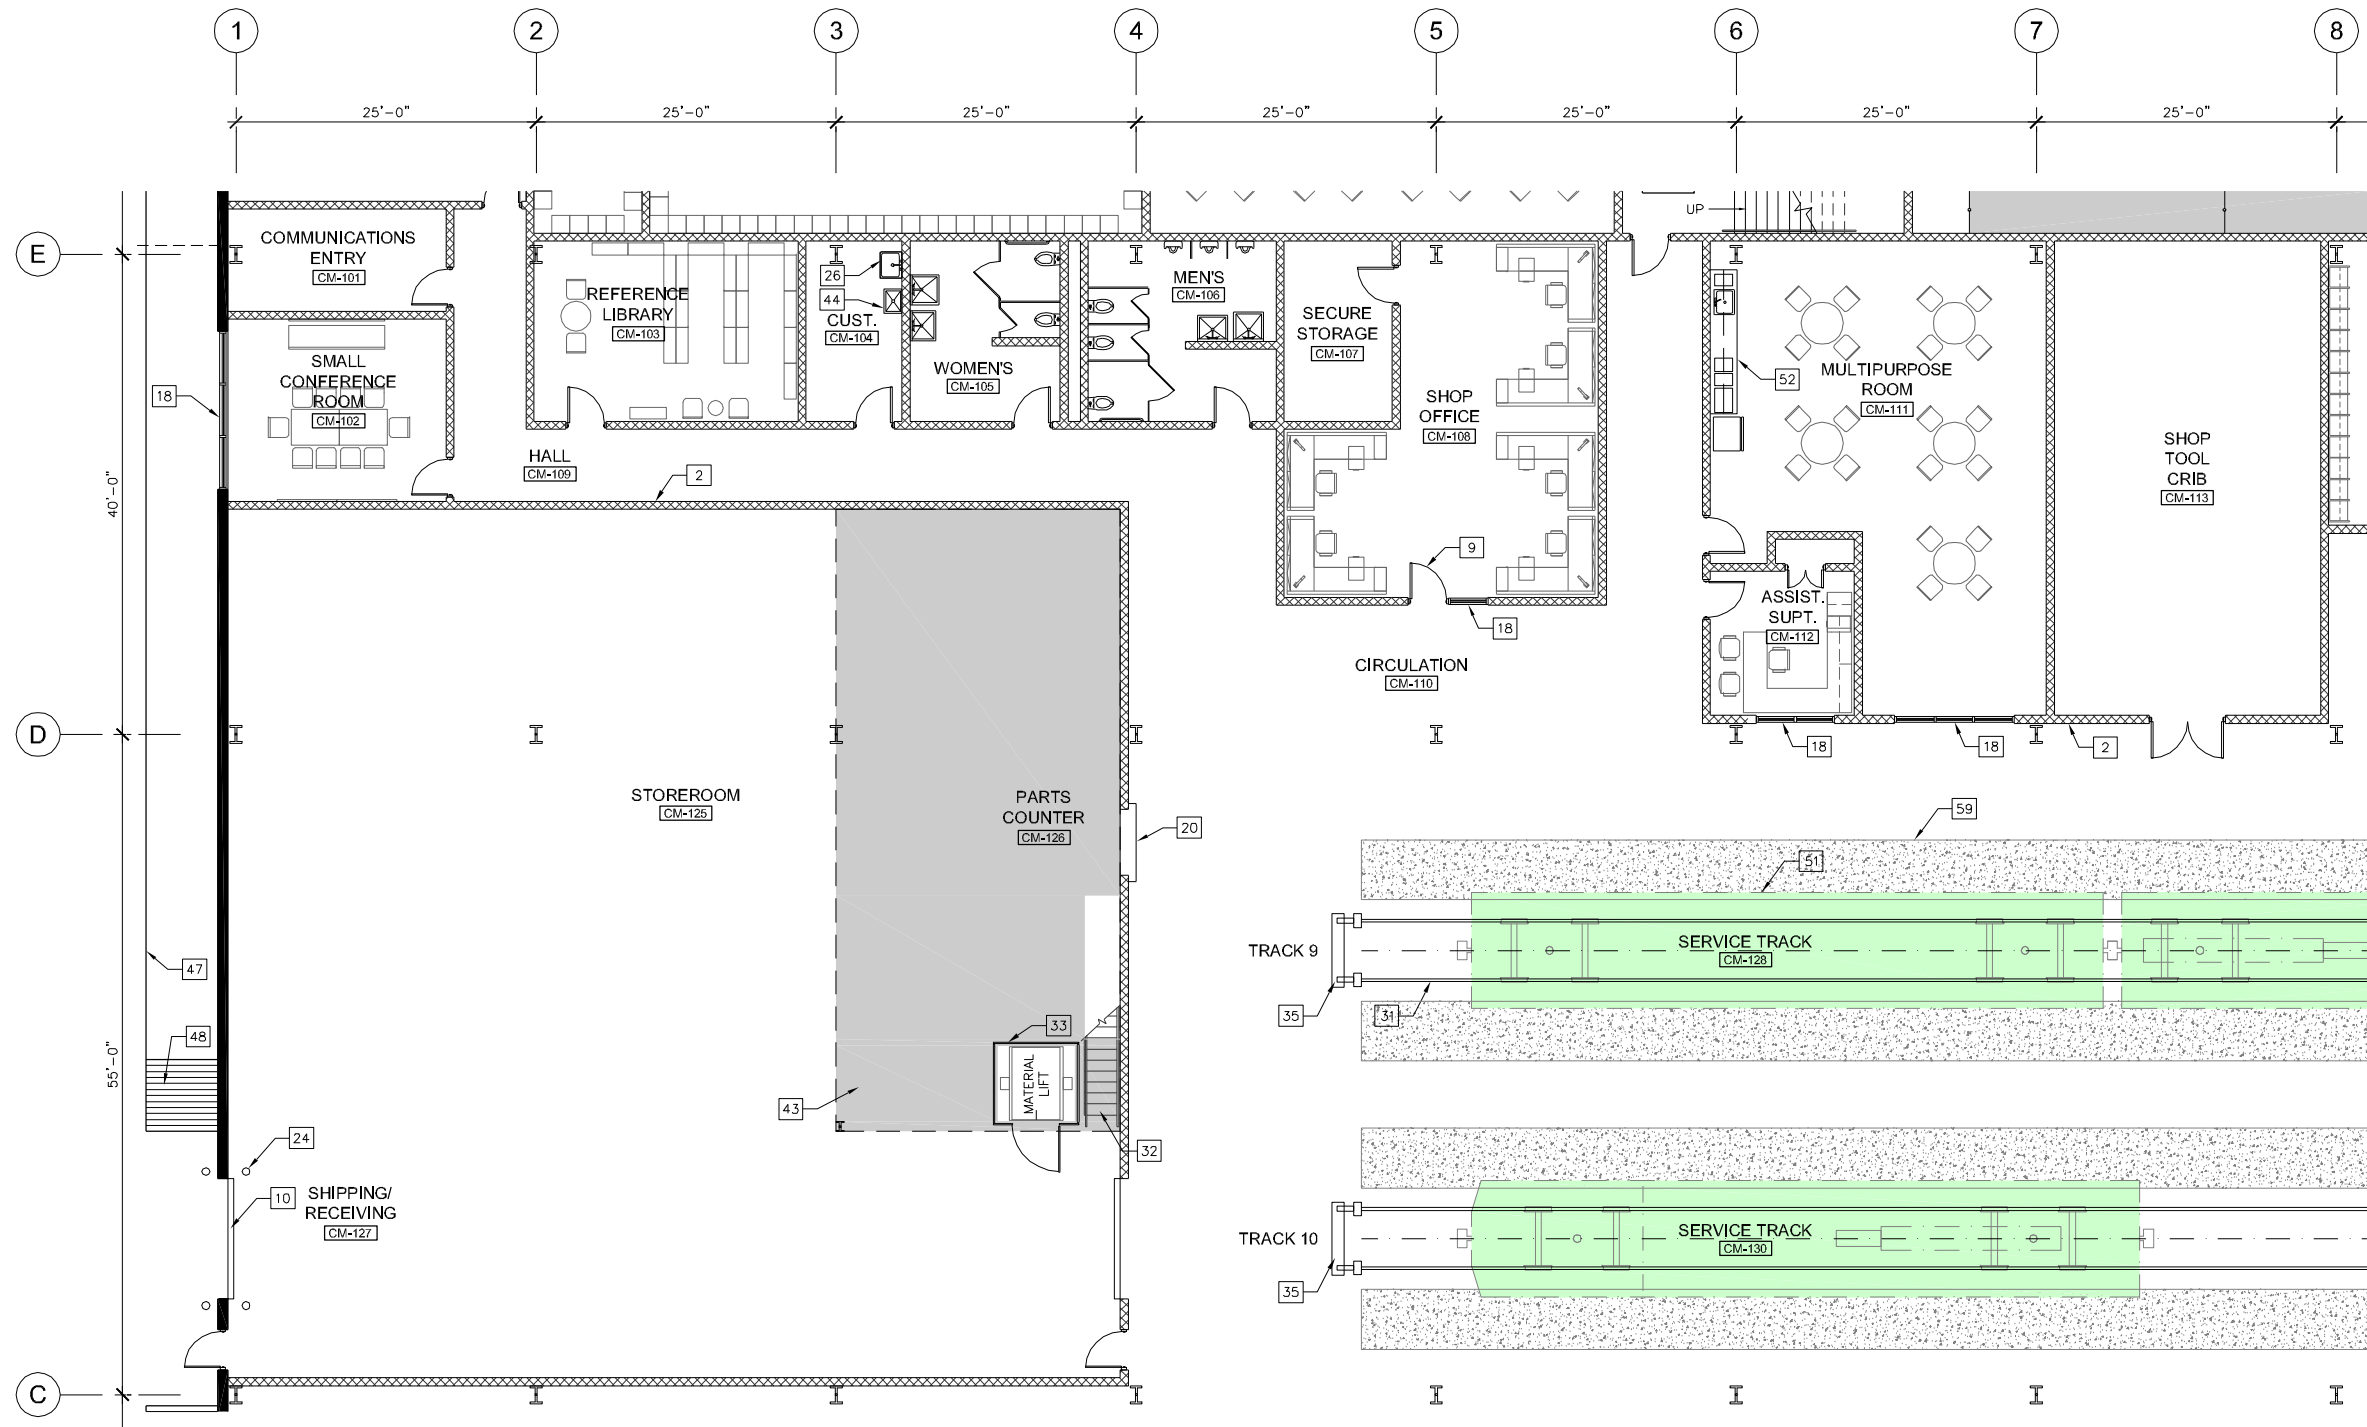

AREA 1	AREA 2
AREA 3	AREA 4
AREA 5	AREA 6

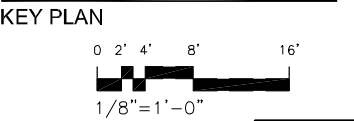

CONTRACT NO.
XXXXXXX

DESIGNED	ASI	8/29/14
		DATE
DRAWN	RR	8/29/14
		DATE
CHECKED	MNG	8/29/14
		DATE
APPROVED	ASI	8/29/14
		DATE

REFERENCE DRAWINGS	
NUMBER	DESCRIPTION

REVISIONS		
DATE	BY	DESCRIPTION

WASHINGTON METROPOLITAN TRANSIT AUTHORITY
DEPARTMENT OF TRANSIT INFRASTRUCTURE AND ENGINEERING SERVICES
OFFICE OF THE CHIEF ENGINEER, INFRASTRUCTURE

SUBMITTED _____ DATE _____
APPROVED _____ DATE _____
CHIEF ENGINEER

NEW CARROLLTON YARD IMPROVEMENTS




Partial First Floor Plan Area 3 -
CTEM/TRST Building

SCALE
1/8" = 1'-0"

DRAWING NO.
G-028

SHEET NO.
28 of 47

Oct 02, 2014 - 10:00am
R:\PROJECTS\DRAWINGS\London\WMATA-A001-A to A13-A - Arch-Plans-CTEM-TRST.dwg

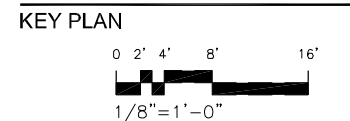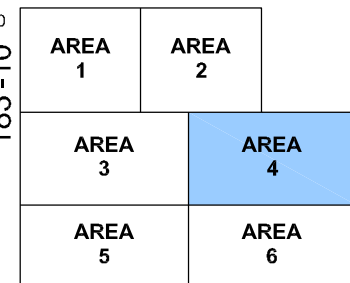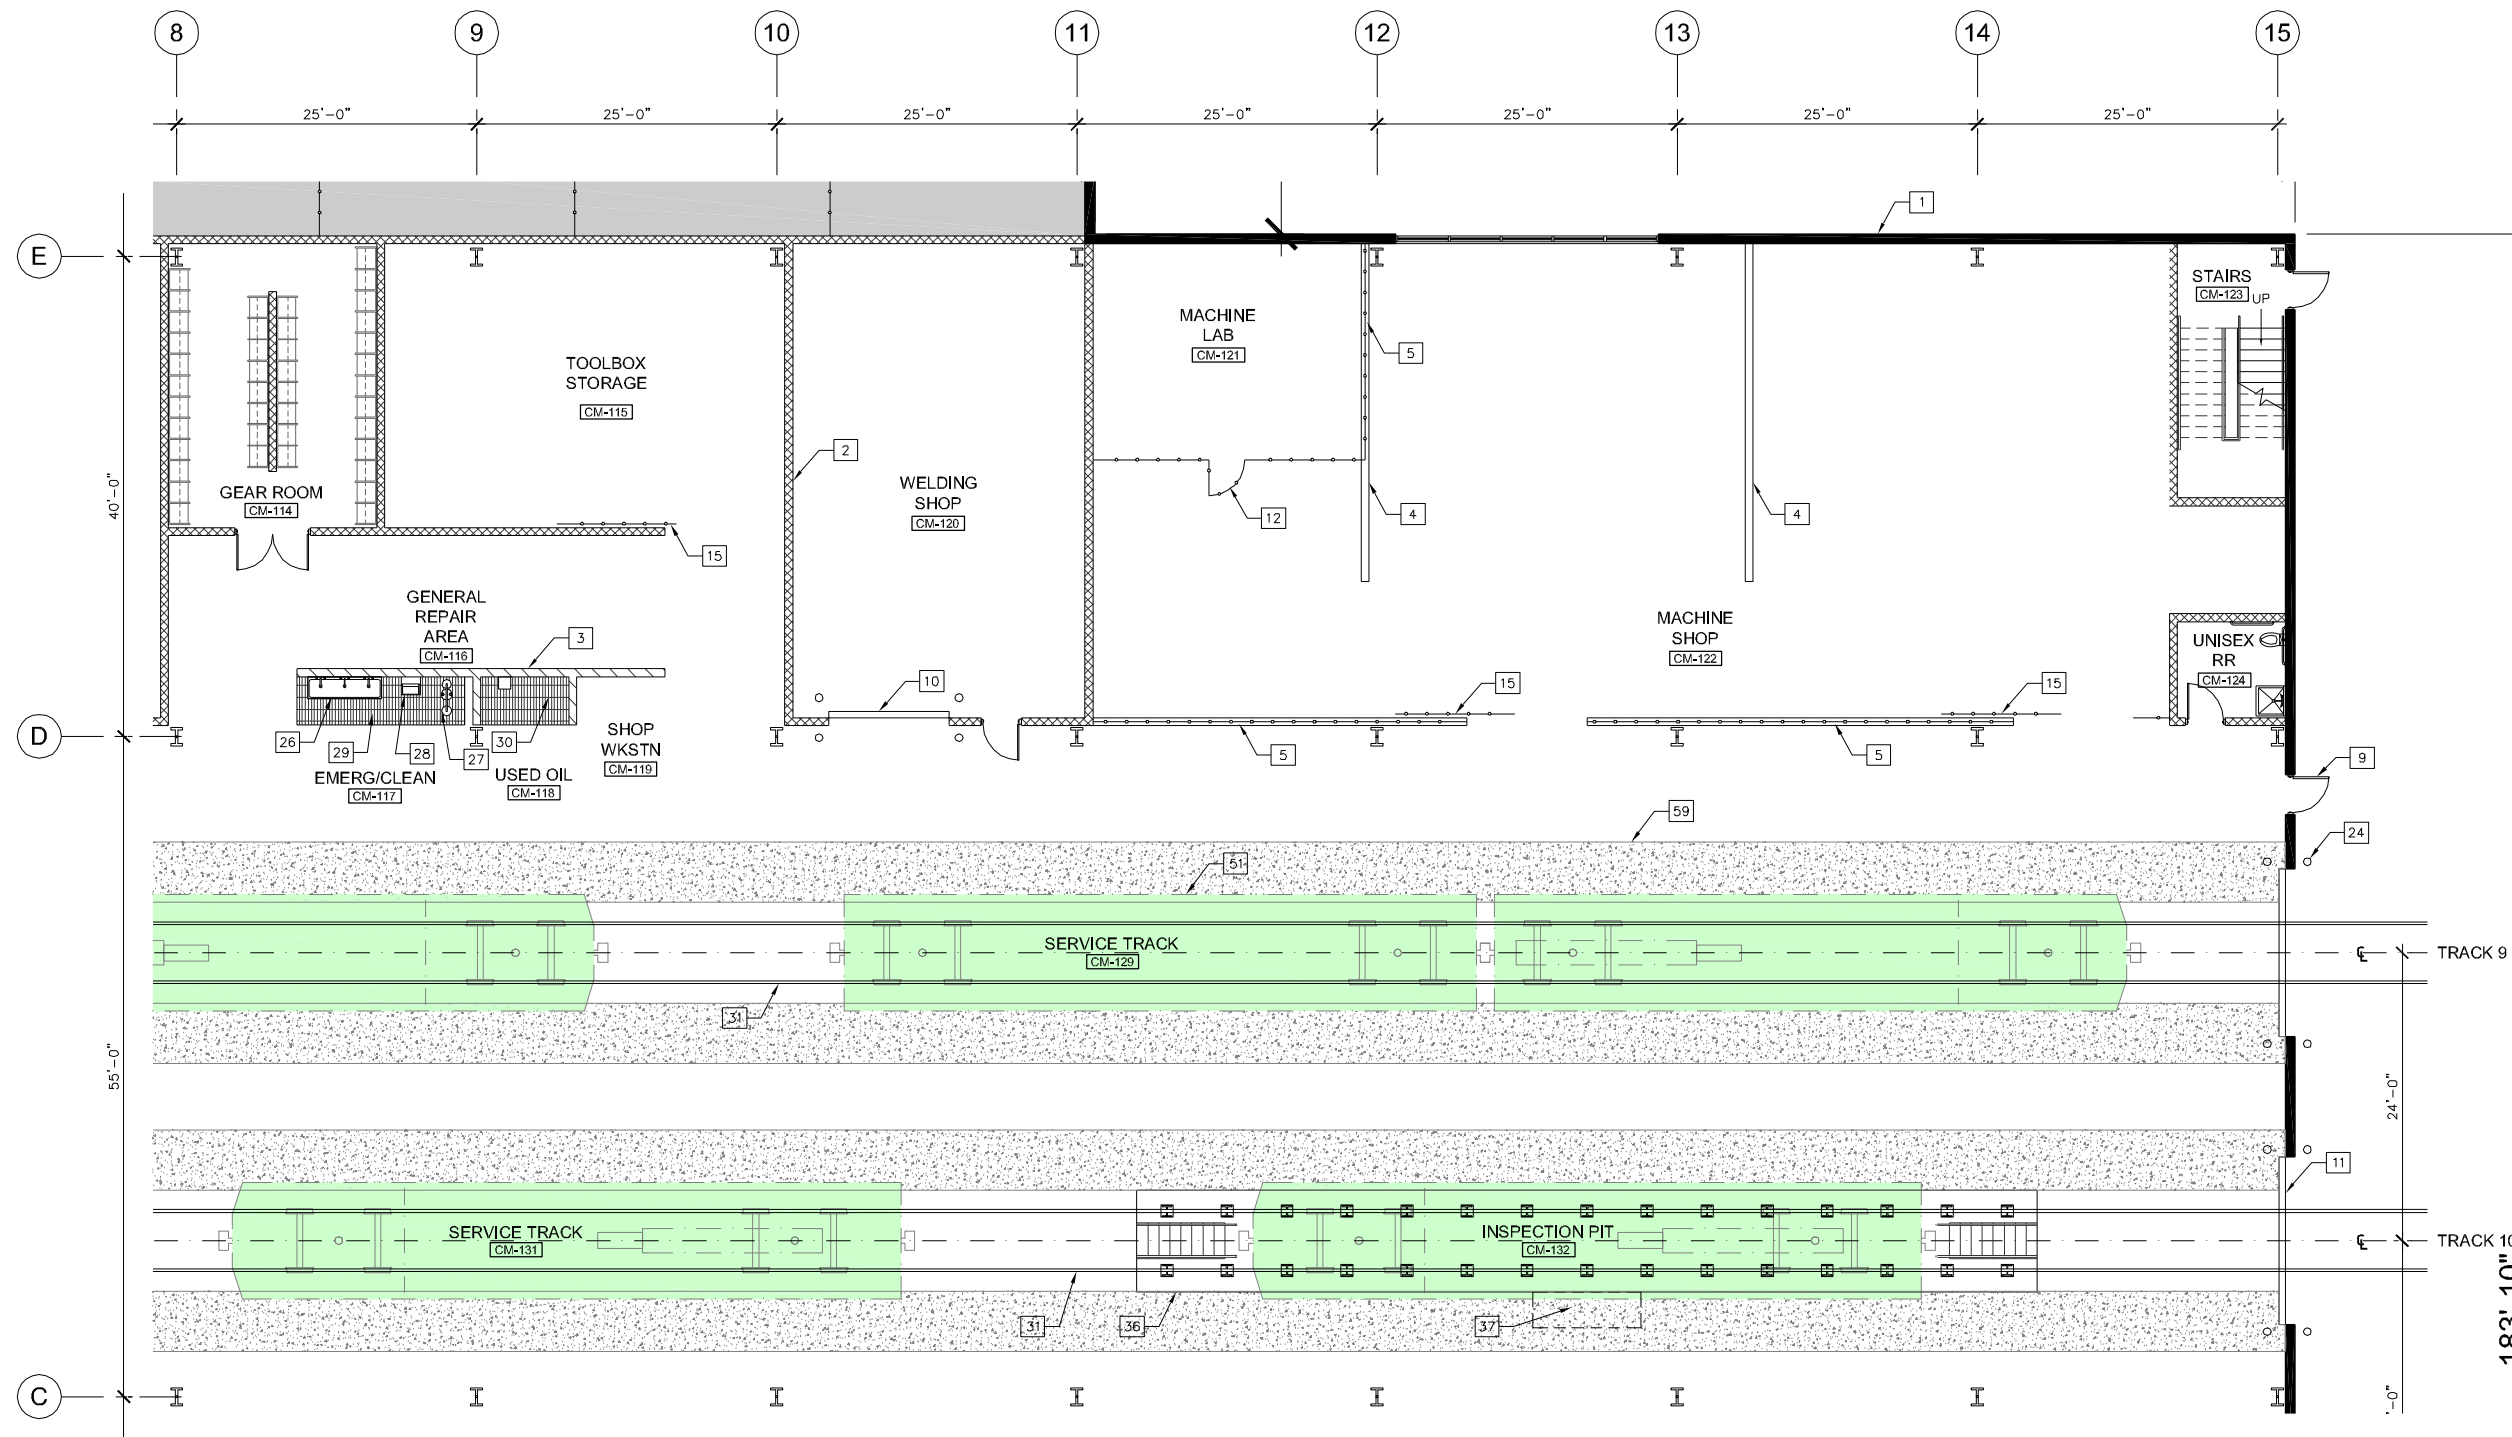

DESIGNED	ASI	8/29/14
		DATE
DRAWN	RR	8/29/14
		DATE
CHECKED	MNG	8/29/14
		DATE
APPROVED	ASI	8/29/14
		DATE

REFERENCE DRAWINGS	
NUMBER	DESCRIPTION

REVISIONS		
DATE	BY	DESCRIPTION

WASHINGTON METROPOLITAN TRANSIT AUTHORITY
DEPARTMENT OF TRANSIT INFRASTRUCTURE AND ENGINEERING SERVICES
OFFICE OF THE CHIEF ENGINEER, INFRASTRUCTURE




SUBMITTED _____ DATE _____
APPROVED _____ DATE _____
CHIEF ENGINEER

NEW CARROLLTON YARD IMPROVEMENTS
Partial First Floor Plan Area 4 -
CTEM/TRST Building

SCALE 1/8" = 1'-0"
DRAWING NO. G-029
SHEET NO. 29 of 47

CONTRACT NO.
XXXXXXX

Oct 02,2014-10:01am
R:\PROJECTS\173237D - New Carrollton\DRAWINGS\Landover\WMATA-A001-A to A13-A - Arch-Plans-CTEM-TRST.dwg

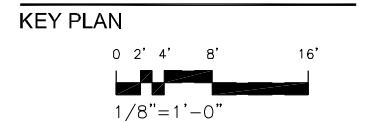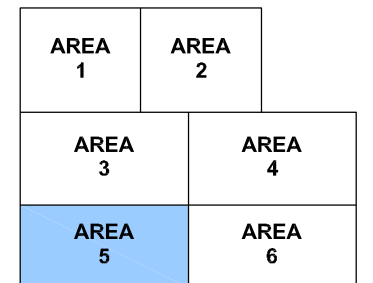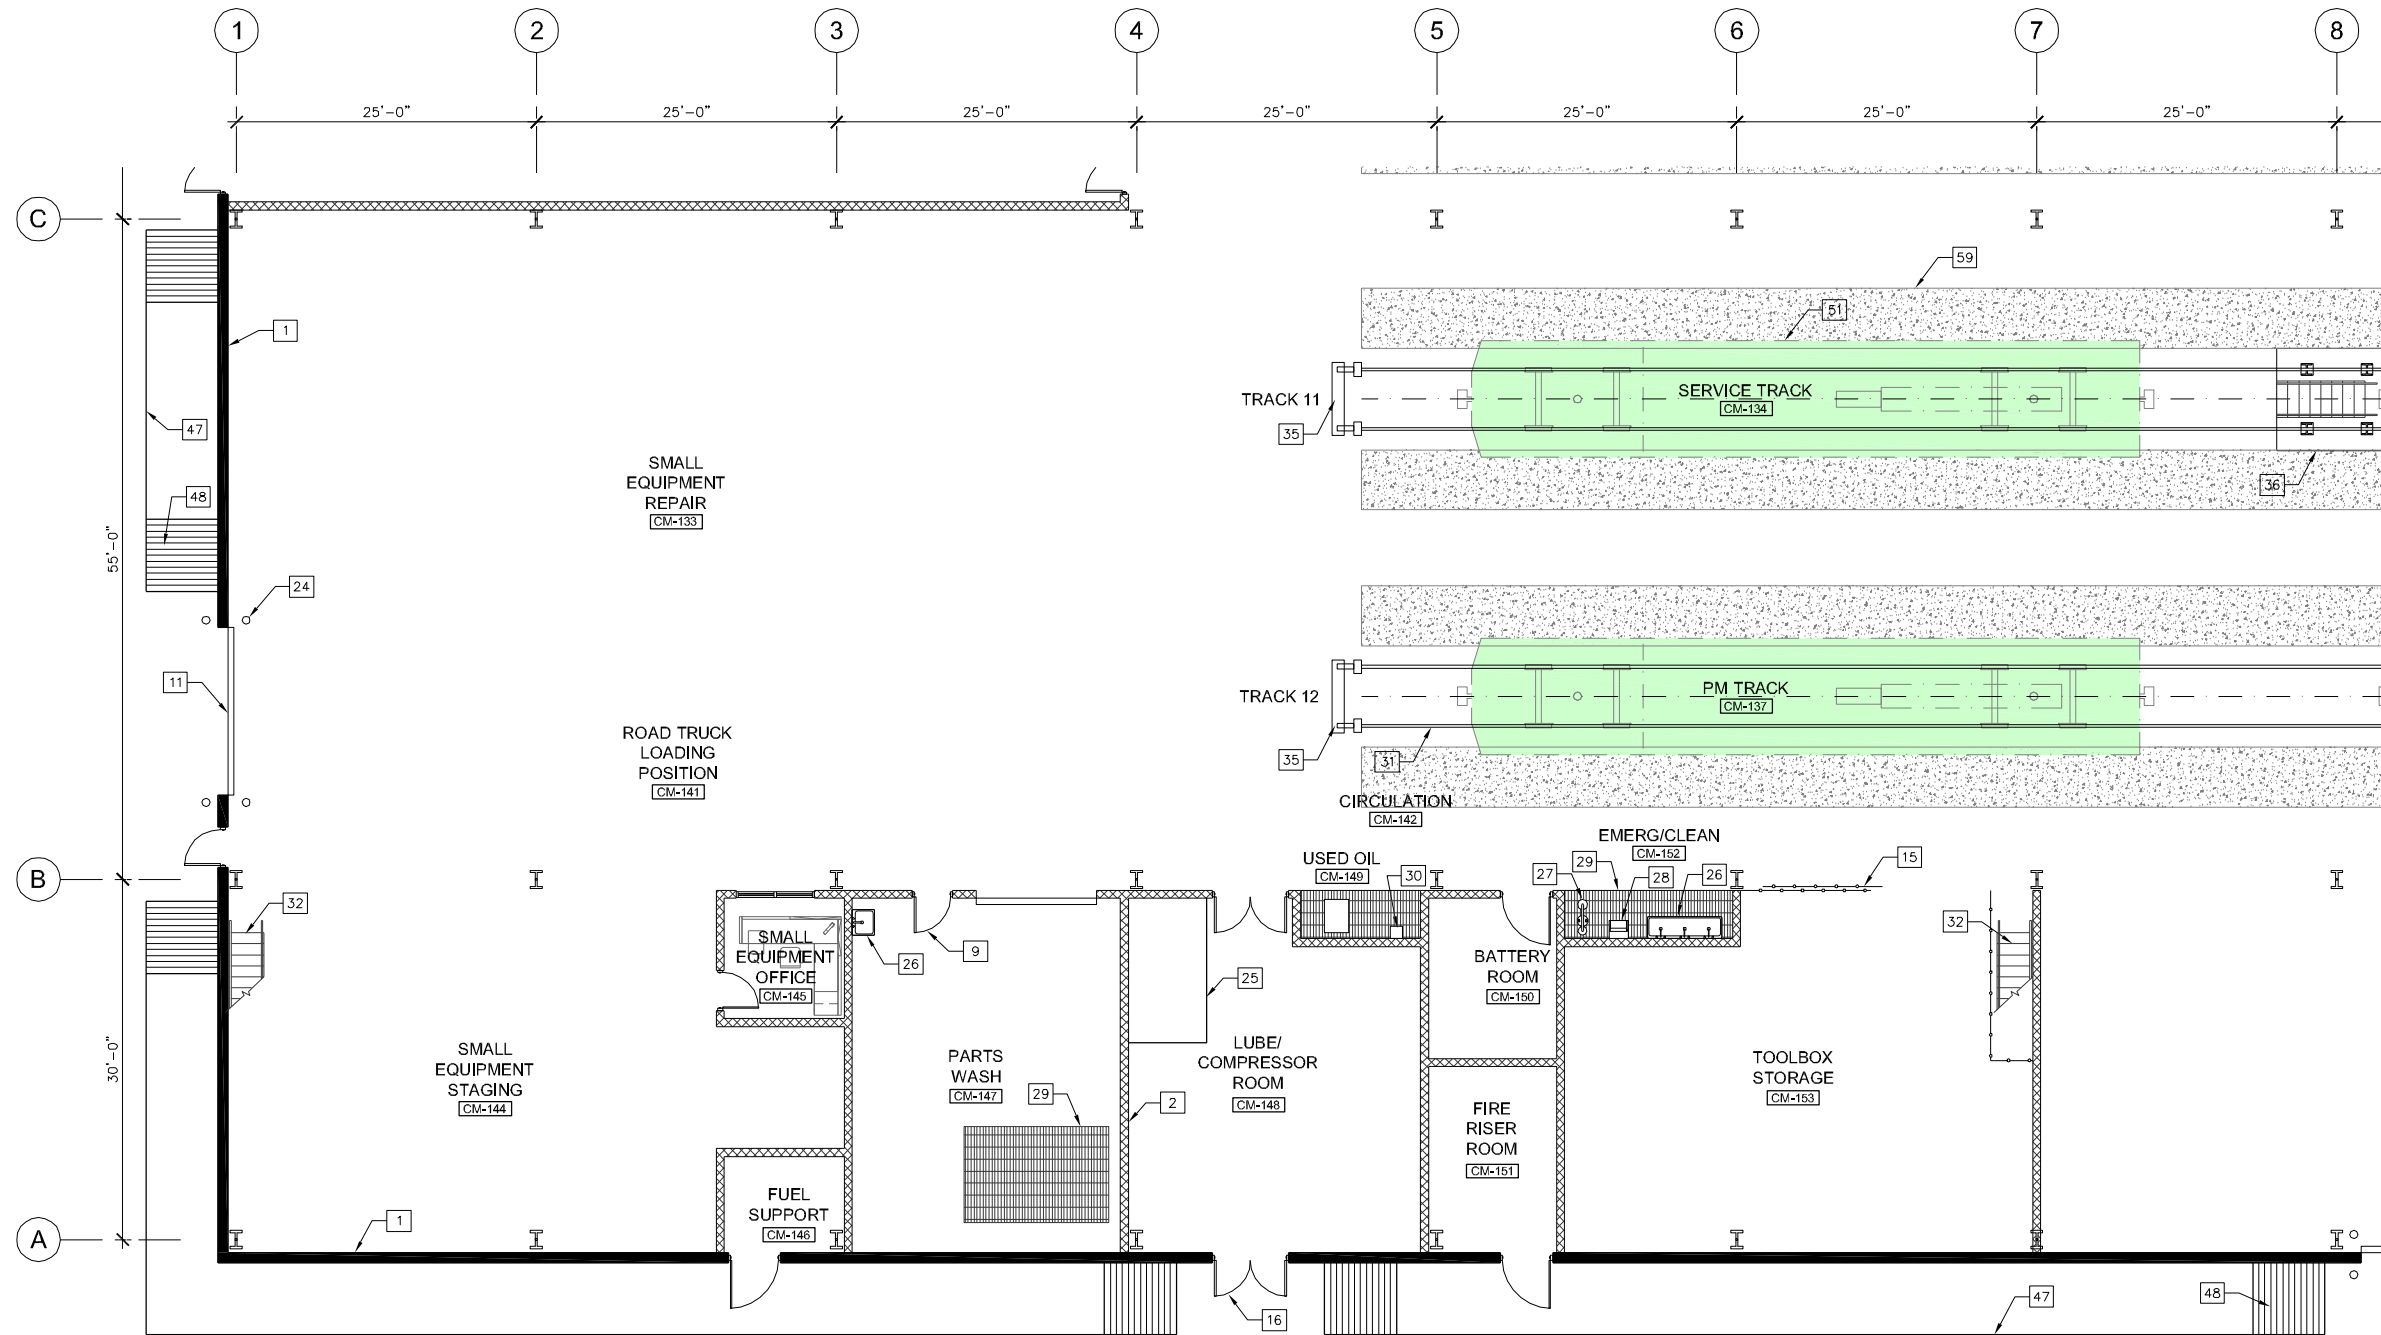

DESIGNED	ASI	8/29/14
		DATE
DRAWN	RR	8/29/14
		DATE
CHECKED	MNG	8/29/14
		DATE
APPROVED	ASI	8/29/14
		DATE

REFERENCE DRAWINGS	
NUMBER	DESCRIPTION

REVISIONS		
DATE	BY	DESCRIPTION

WASHINGTON METROPOLITAN TRANSIT AUTHORITY
DEPARTMENT OF TRANSIT INFRASTRUCTURE AND ENGINEERING SERVICES
OFFICE OF THE CHIEF ENGINEER, INFRASTRUCTURE




SUBMITTED _____ DATE _____
APPROVED _____
CHIEF ENGINEER _____ DATE _____

NEW CARROLLTON YARD IMPROVEMENTS
Partial First Floor Plan Area 5 -
CTEM/TRST Building

SCALE 1/8" = 1'-0"
DRAWING NO. G-030
SHEET NO. 30 of 47

CONTRACT NO.
XXXXXXX

Oct 02,2014-10:01am
R:\PROJECTS\173237D - New Carrollton\DRAWINGS\London\WMATA-A001-A to A13-A - Arch-Plans-CTEM-TPST.dwg

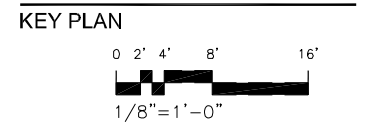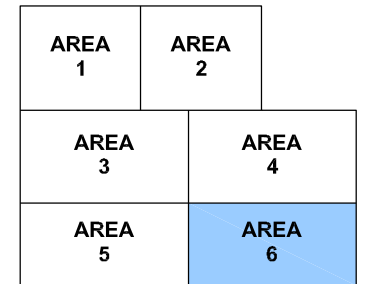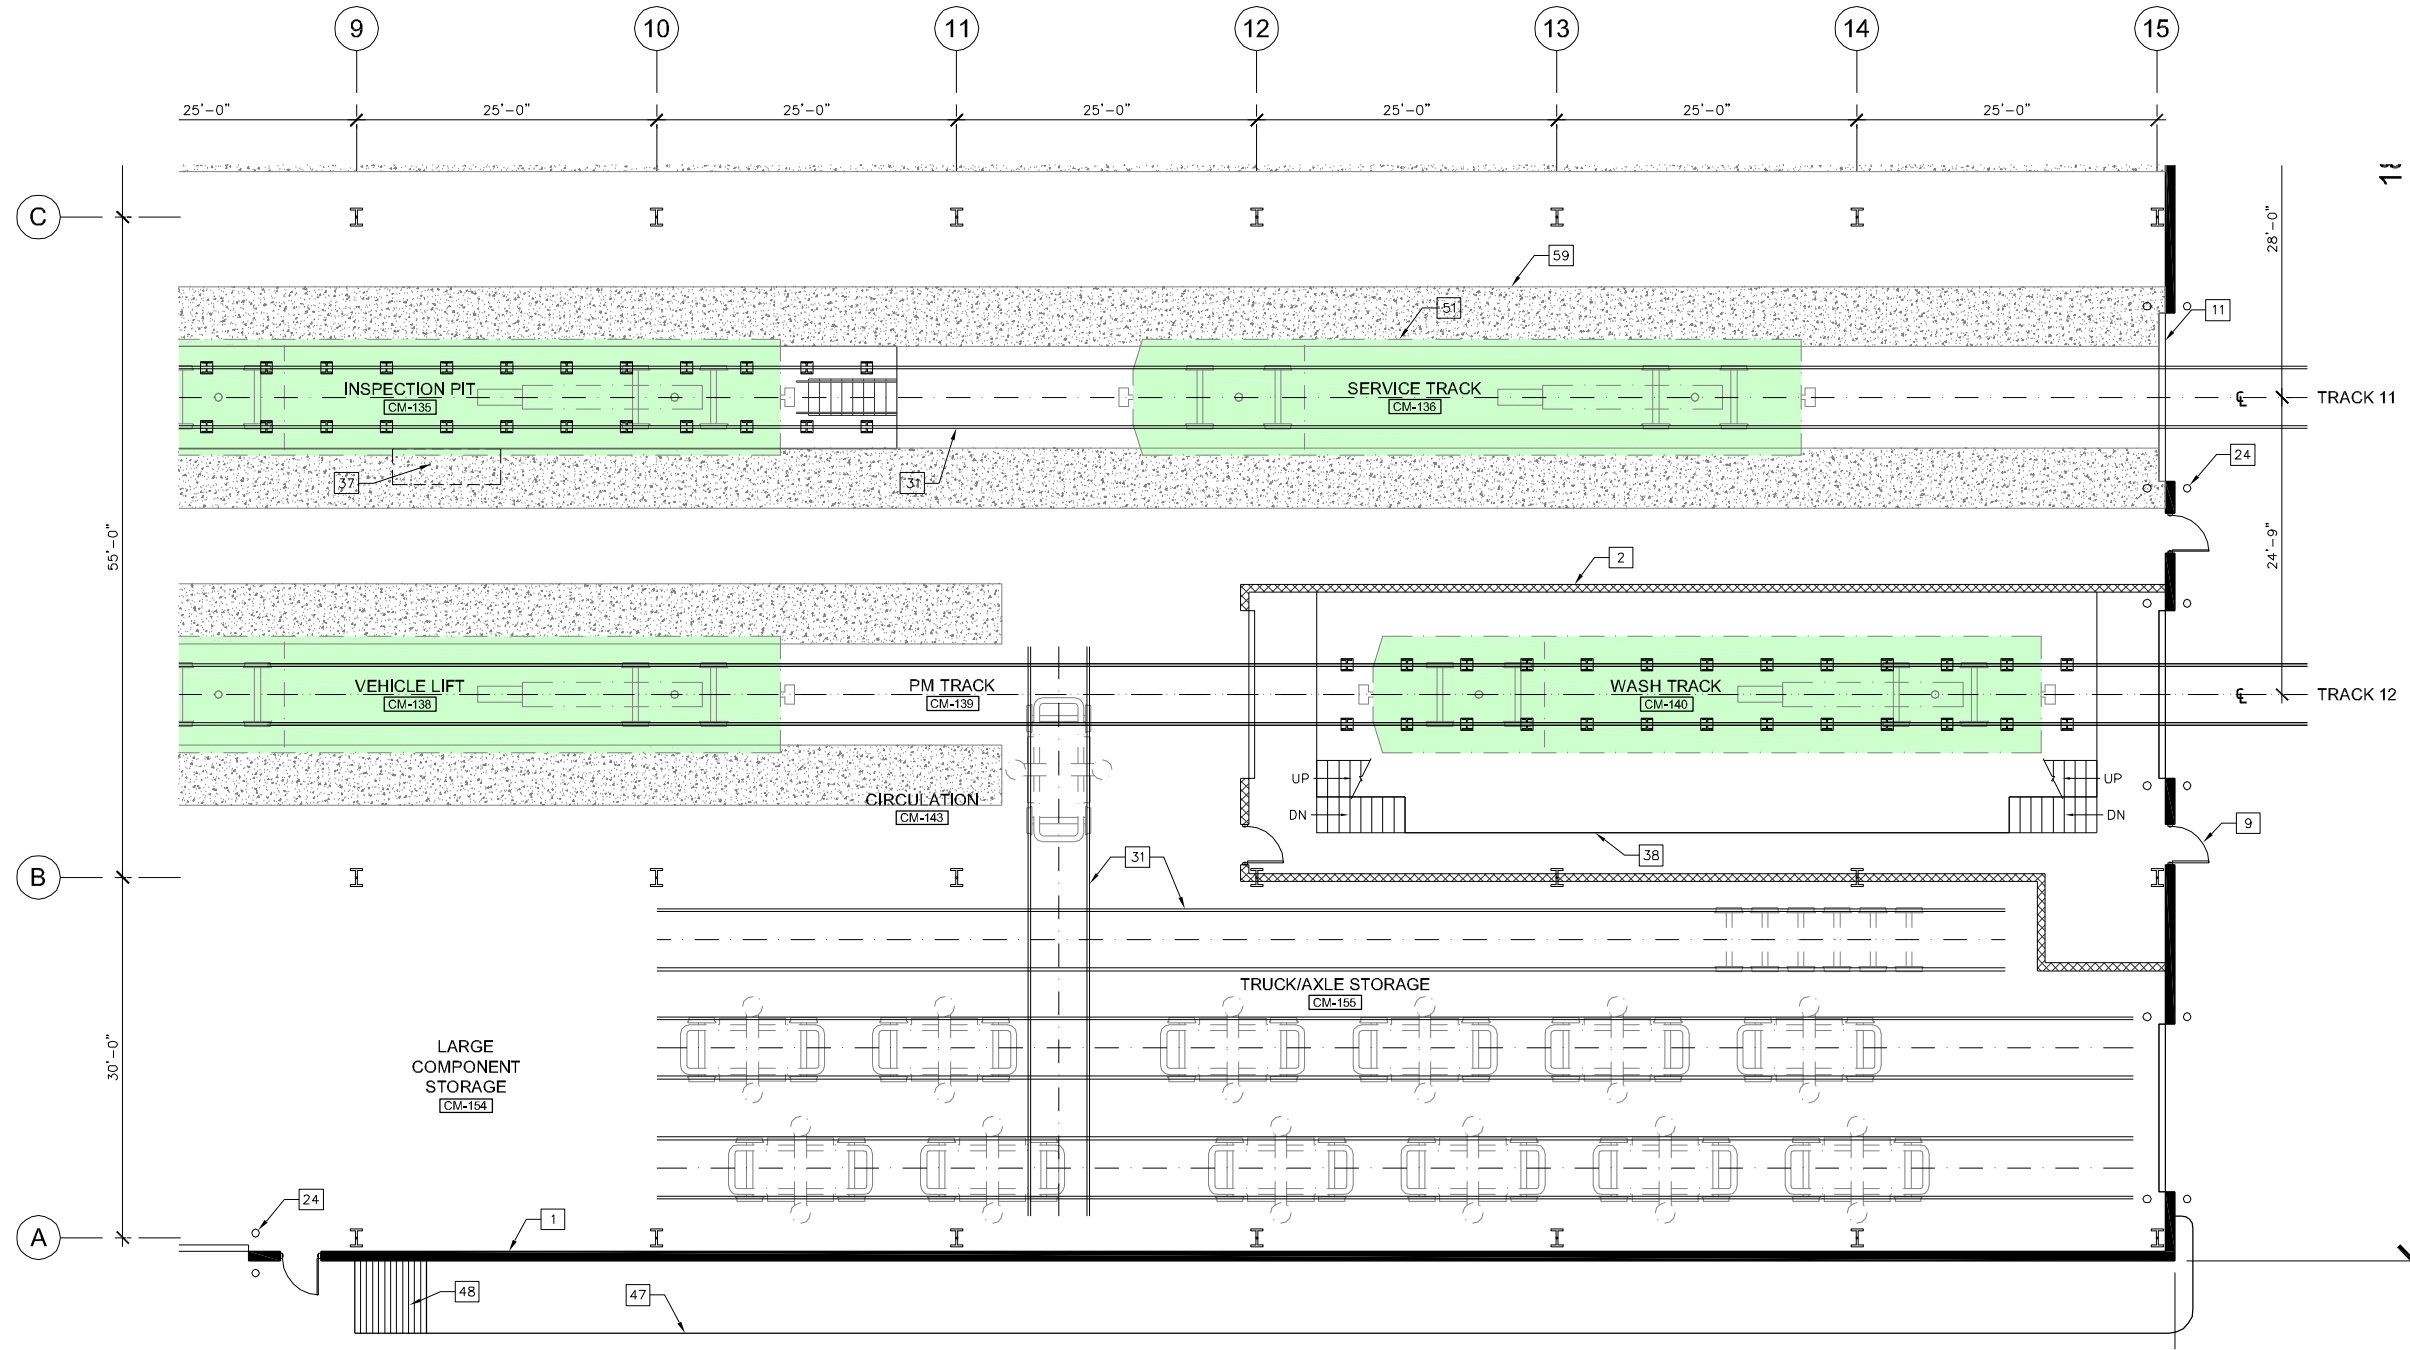

CONTRACT NO.
XXXXXXX

DESIGNED	ASI	8/29/14
		DATE
DRAWN	RR	8/29/14
		DATE
CHECKED	MNG	8/29/14
		DATE
APPROVED	ASI	8/29/14
		DATE

REFERENCE DRAWINGS	
NUMBER	DESCRIPTION

REVISIONS		
DATE	BY	DESCRIPTION

WASHINGTON METROPOLITAN TRANSIT AUTHORITY

DEPARTMENT OF TRANSIT INFRASTRUCTURE AND ENGINEERING SERVICES

OFFICE OF THE CHIEF ENGINEER, INFRASTRUCTURE

SUBMITTED

DATE

APPROVED

CHIEF ENGINEER

DATE

NEW CARROLLTON YARD IMPROVEMENTS

Partial First Floor Plan Area 6 - CTEM/TRST Building

SCALE

1/8" = 1'-0"




DRAWING NO.

G-031

SHEET NO.

31 of 47

Oct 02, 2014 - 10:02am
R:\PROJECTS\173237D - New Carrollton\DRAWINGS\Landover\WMATA-A001-A to A13-A - Arch-Plans-CTEM_TRST.dwg

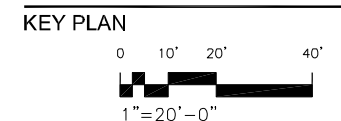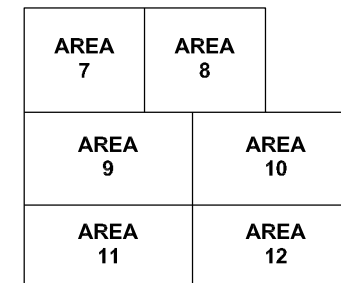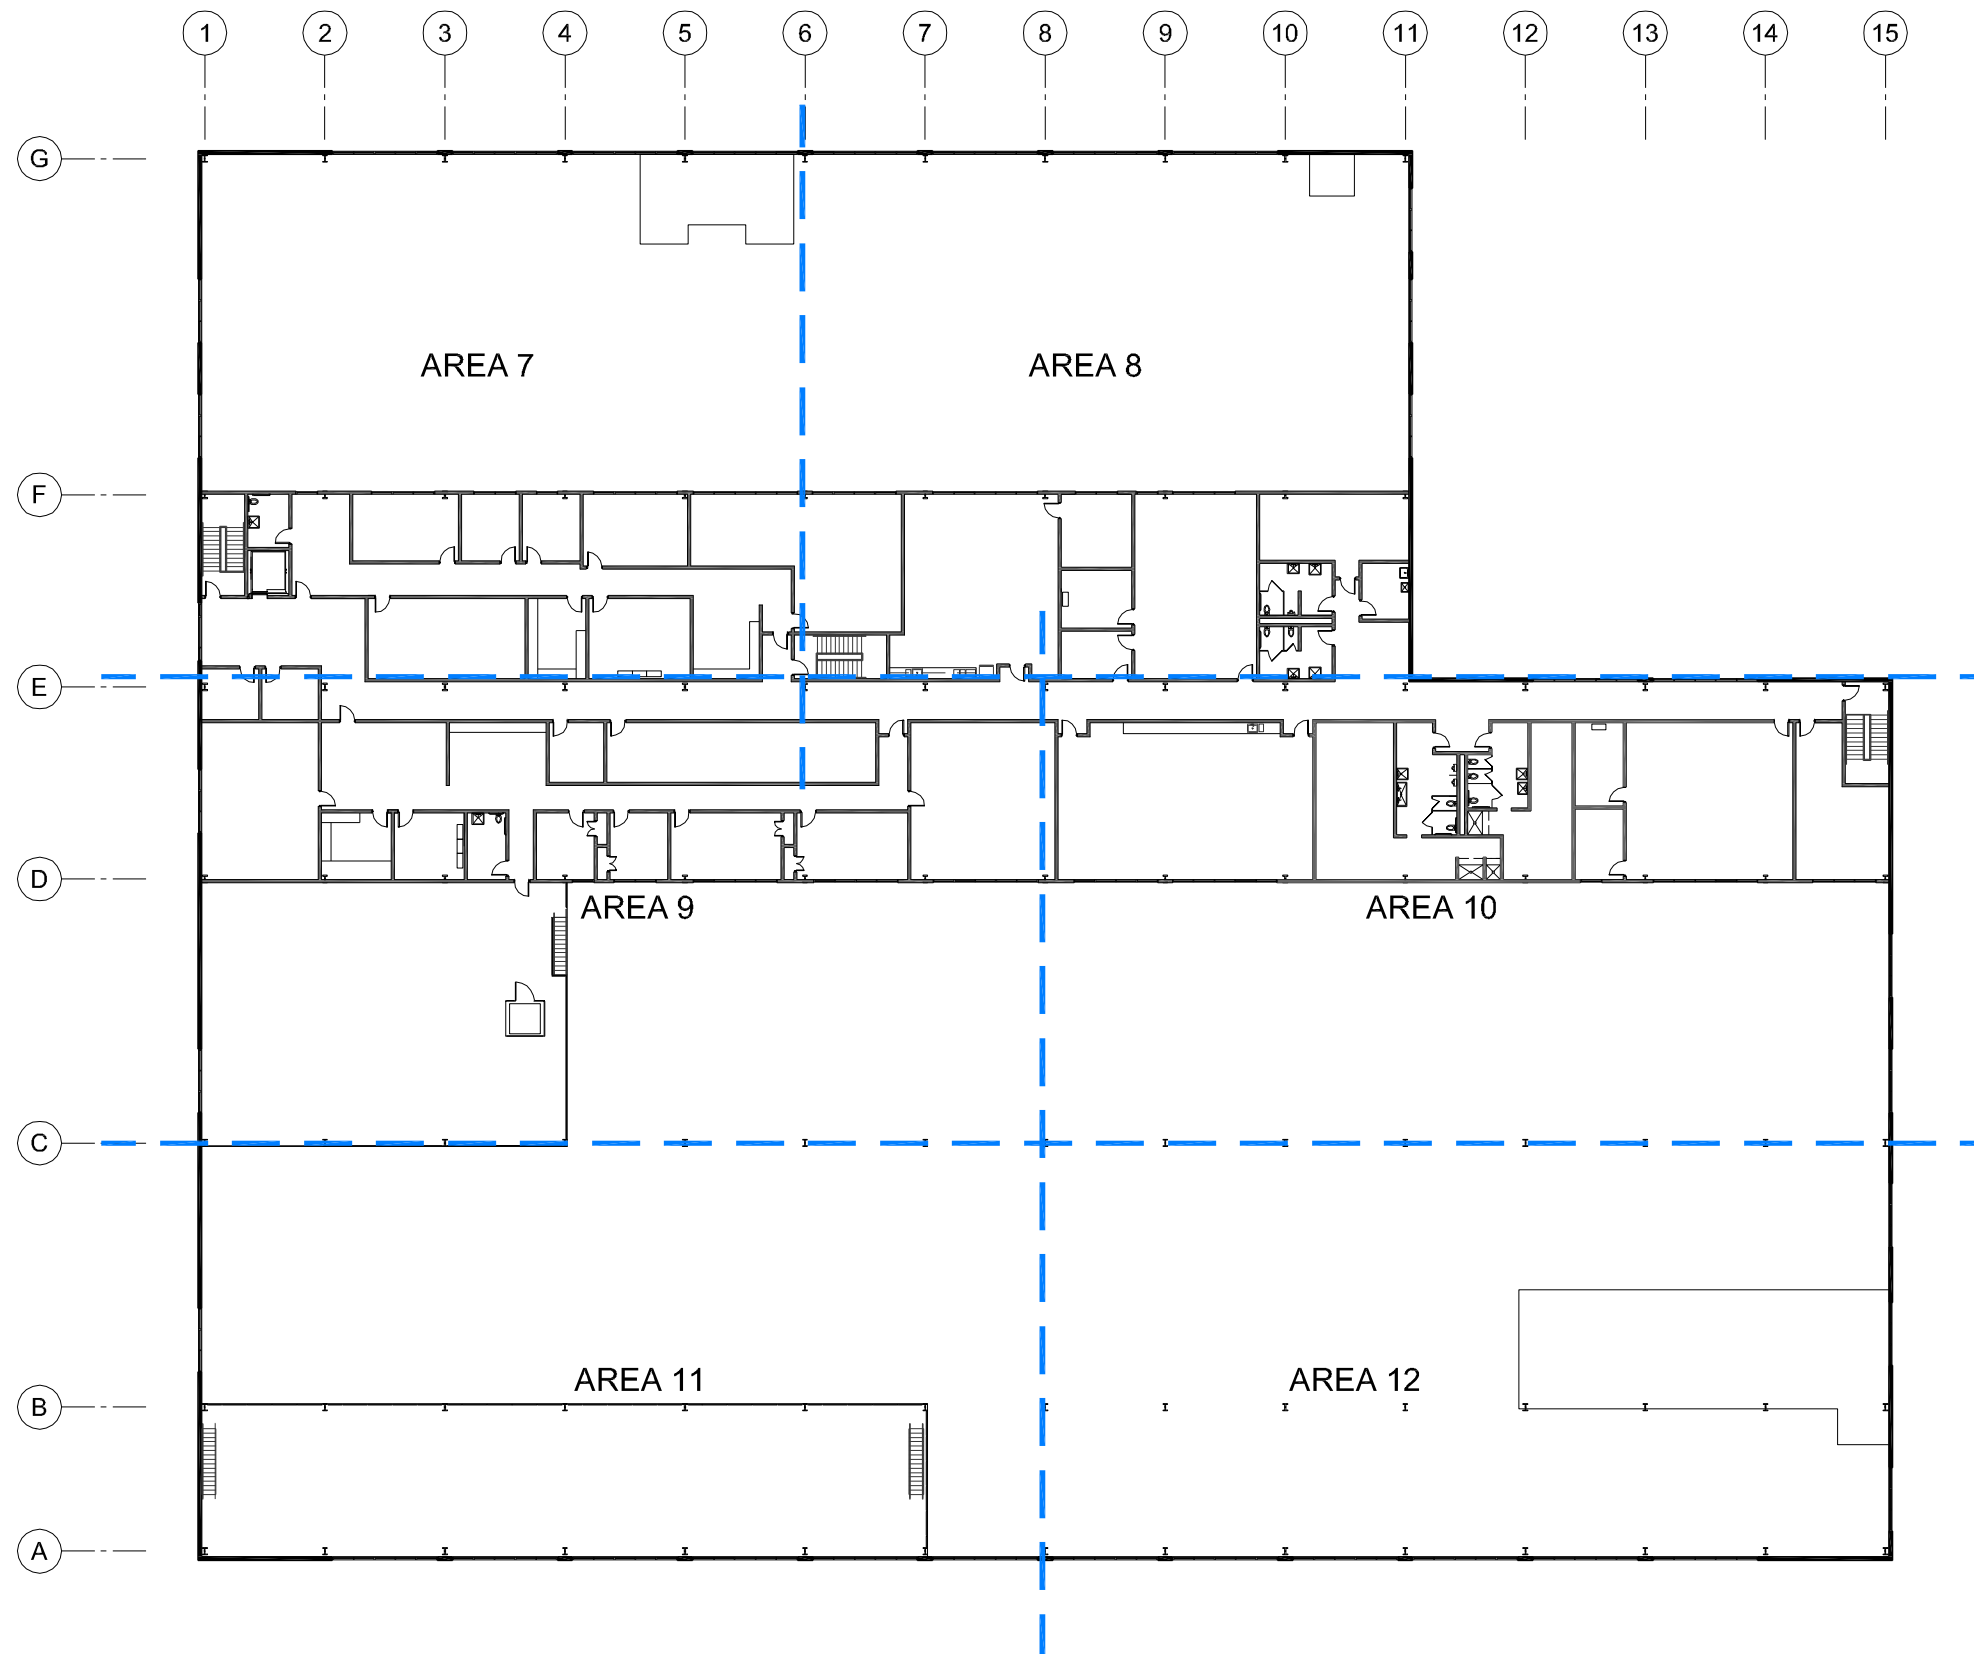

CONTRACT NO.
XXXXXXX

DESIGNED	ASI	8/29/14
		DATE
DRAWN	RR	8/29/14
		DATE
CHECKED	MNG	8/29/14
		DATE
APPROVED	ASI	8/29/14
		DATE




REFERENCE DRAWINGS	
NUMBER	DESCRIPTION

REVISIONS		
DATE	BY	DESCRIPTION

WASHINGTON METROPOLITAN TRANSIT AUTHORITY		
DEPARTMENT OF TRANSIT INFRASTRUCTURE AND ENGINEERING SERVICES		
OFFICE OF THE CHIEF ENGINEER, INFRASTRUCTURE		
SUBMITTED	DATE	APPROVED CHIEF ENGINEER

NEW CARROLLTON YARD IMPROVEMENTS		
Overall Mezzanine Floor Plan - CTEM/TRST Building		
SCALE 1" = 20'-0"	DRAWING NO. G-032	SHEET NO. 32 of 47

Oct 02, 2014 - 10:03am
R:\PROJECTS\173237D - New Carrollton\DRAWINGS\Landover\WMATA-A001-A to A13-A - Arch-Plans-CTEM-TRST.dwg

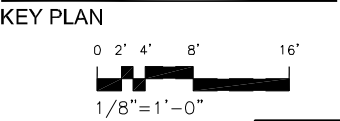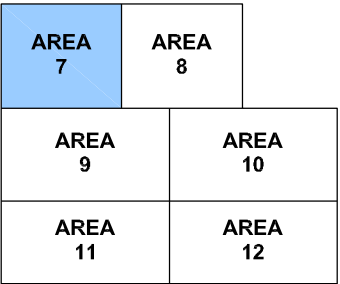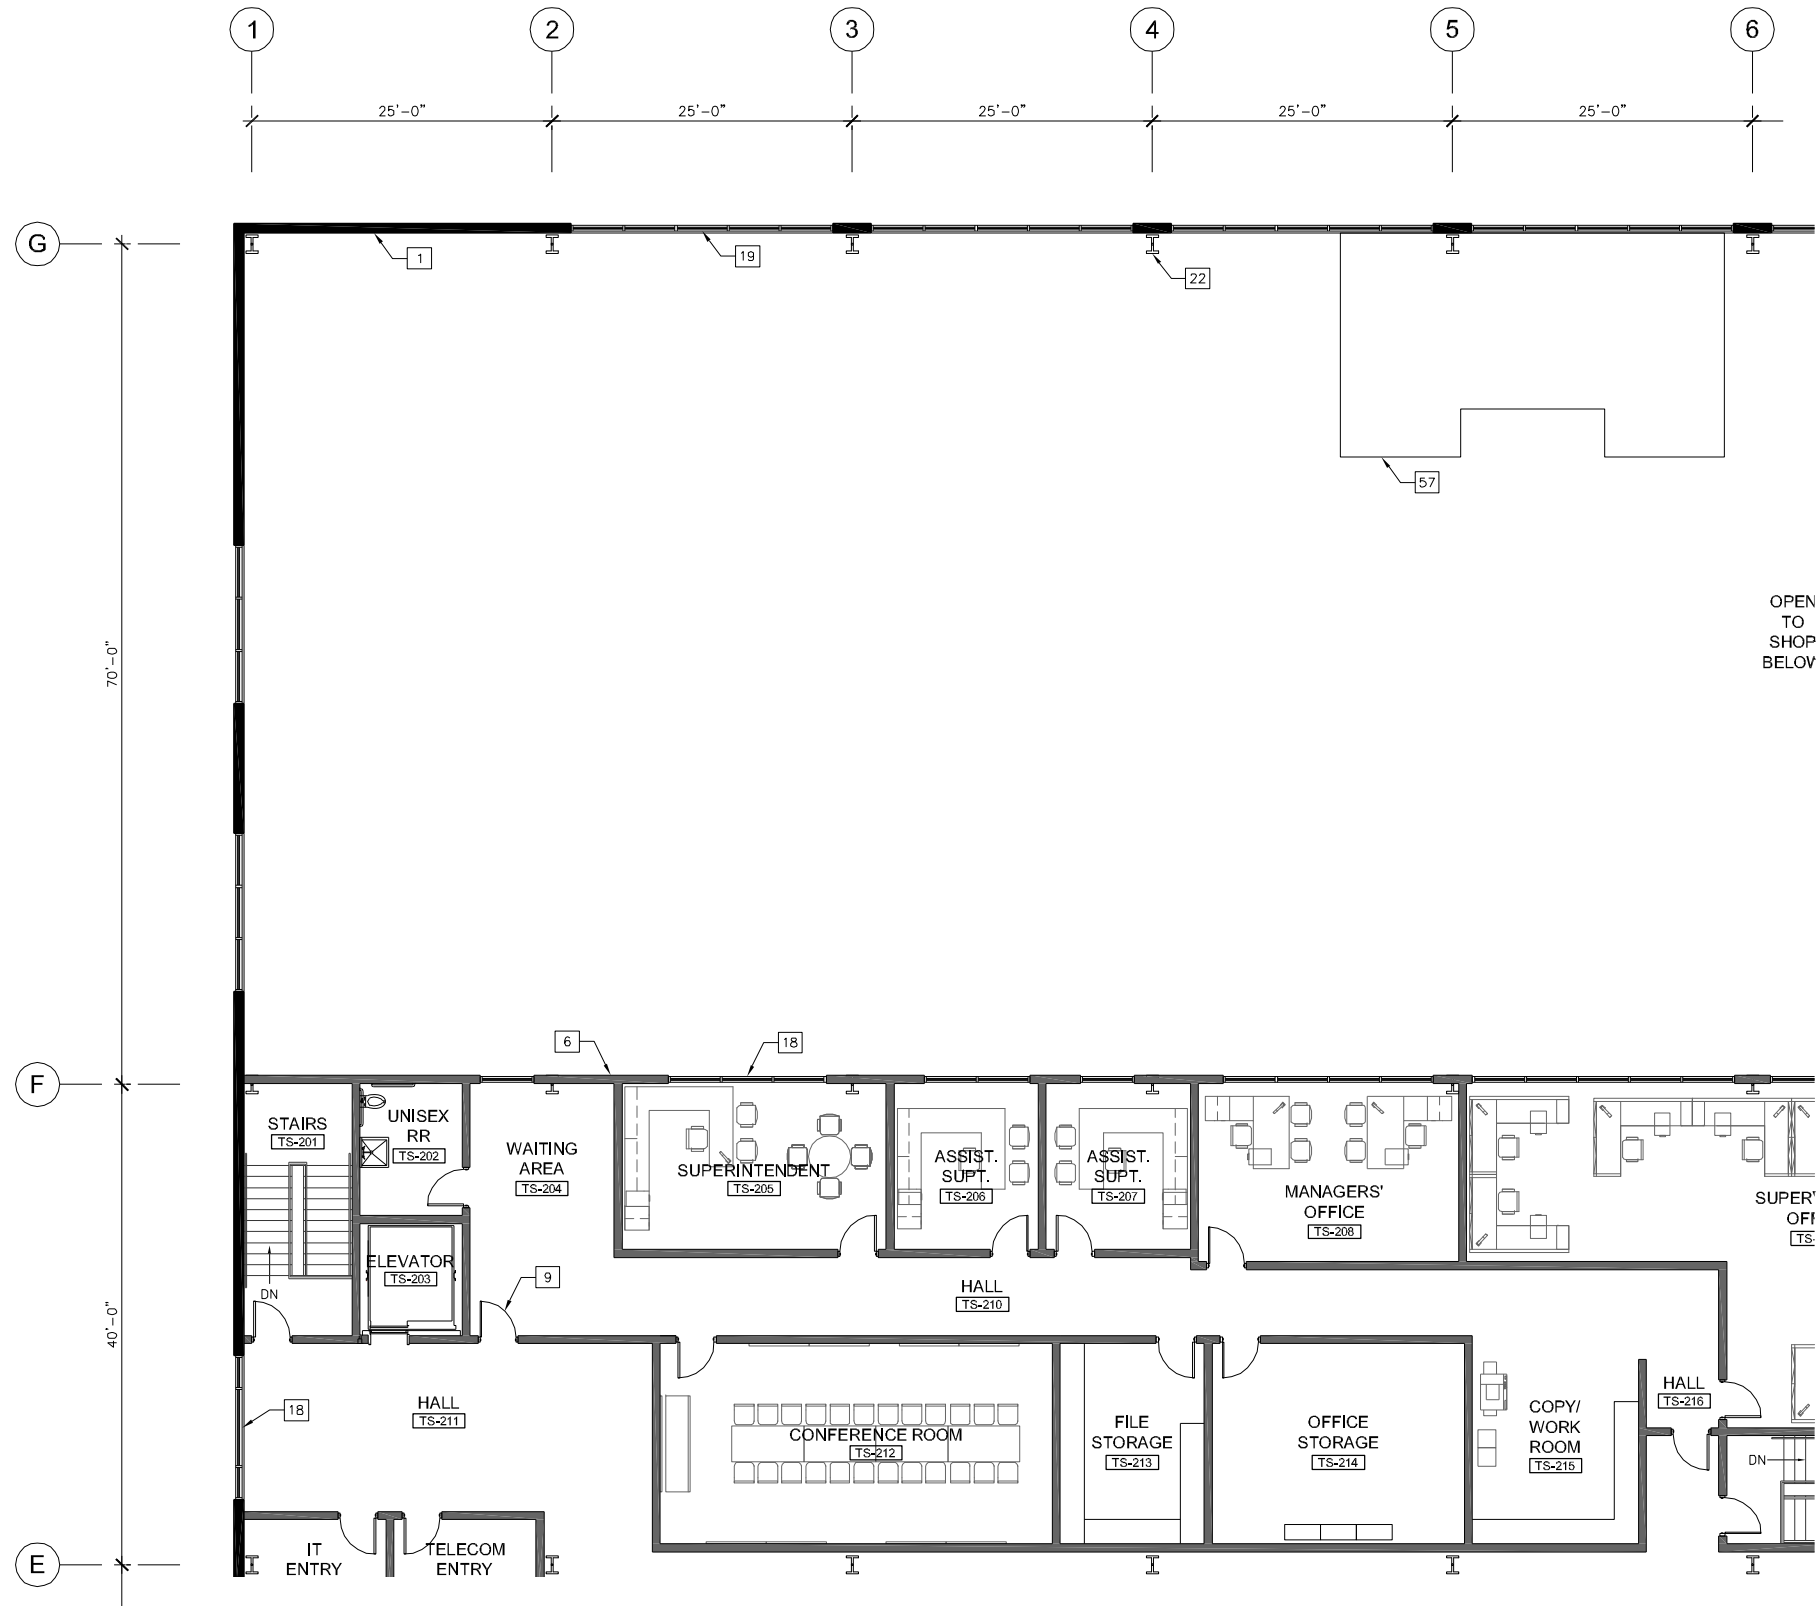

DESIGNED	ASI	8/29/14
		DATE
DRAWN	RR	8/29/14
		DATE
CHECKED	MNG	8/29/14
		DATE
APPROVED	ASI	8/29/14
		DATE

REFERENCE DRAWINGS	
NUMBER	DESCRIPTION

REVISIONS		
DATE	BY	DESCRIPTION

WASHINGTON METROPOLITAN TRANSIT AUTHORITY

DEPARTMENT OF TRANSIT INFRASTRUCTURE AND ENGINEERING SERVICES

OFFICE OF THE CHIEF ENGINEER, INFRASTRUCTURE

SUBMITTED _____ DATE _____





APPROVED _____ DATE _____

CHIEF ENGINEER

NEW CARROLLTON YARD IMPROVEMENTS		
Partial Mezzanine Plan Area 7 - CTEM/TRST Building		
SCALE 1/8" = 1'-0"	DRAWING NO. G-033	SHEET NO. 33 of 47

CONTRACT NO.
XXXXXXX

Oct 02, 2014 - 10:04am
R:\PROJECTS\DRAWINGS\London\WMATA-A001-A to A13-A - Arch-Plans-CTEM-TRST.dwg

 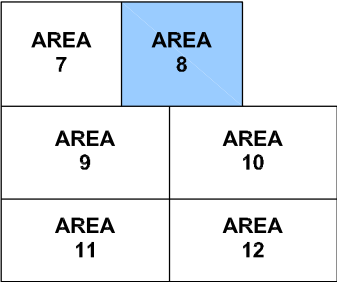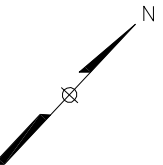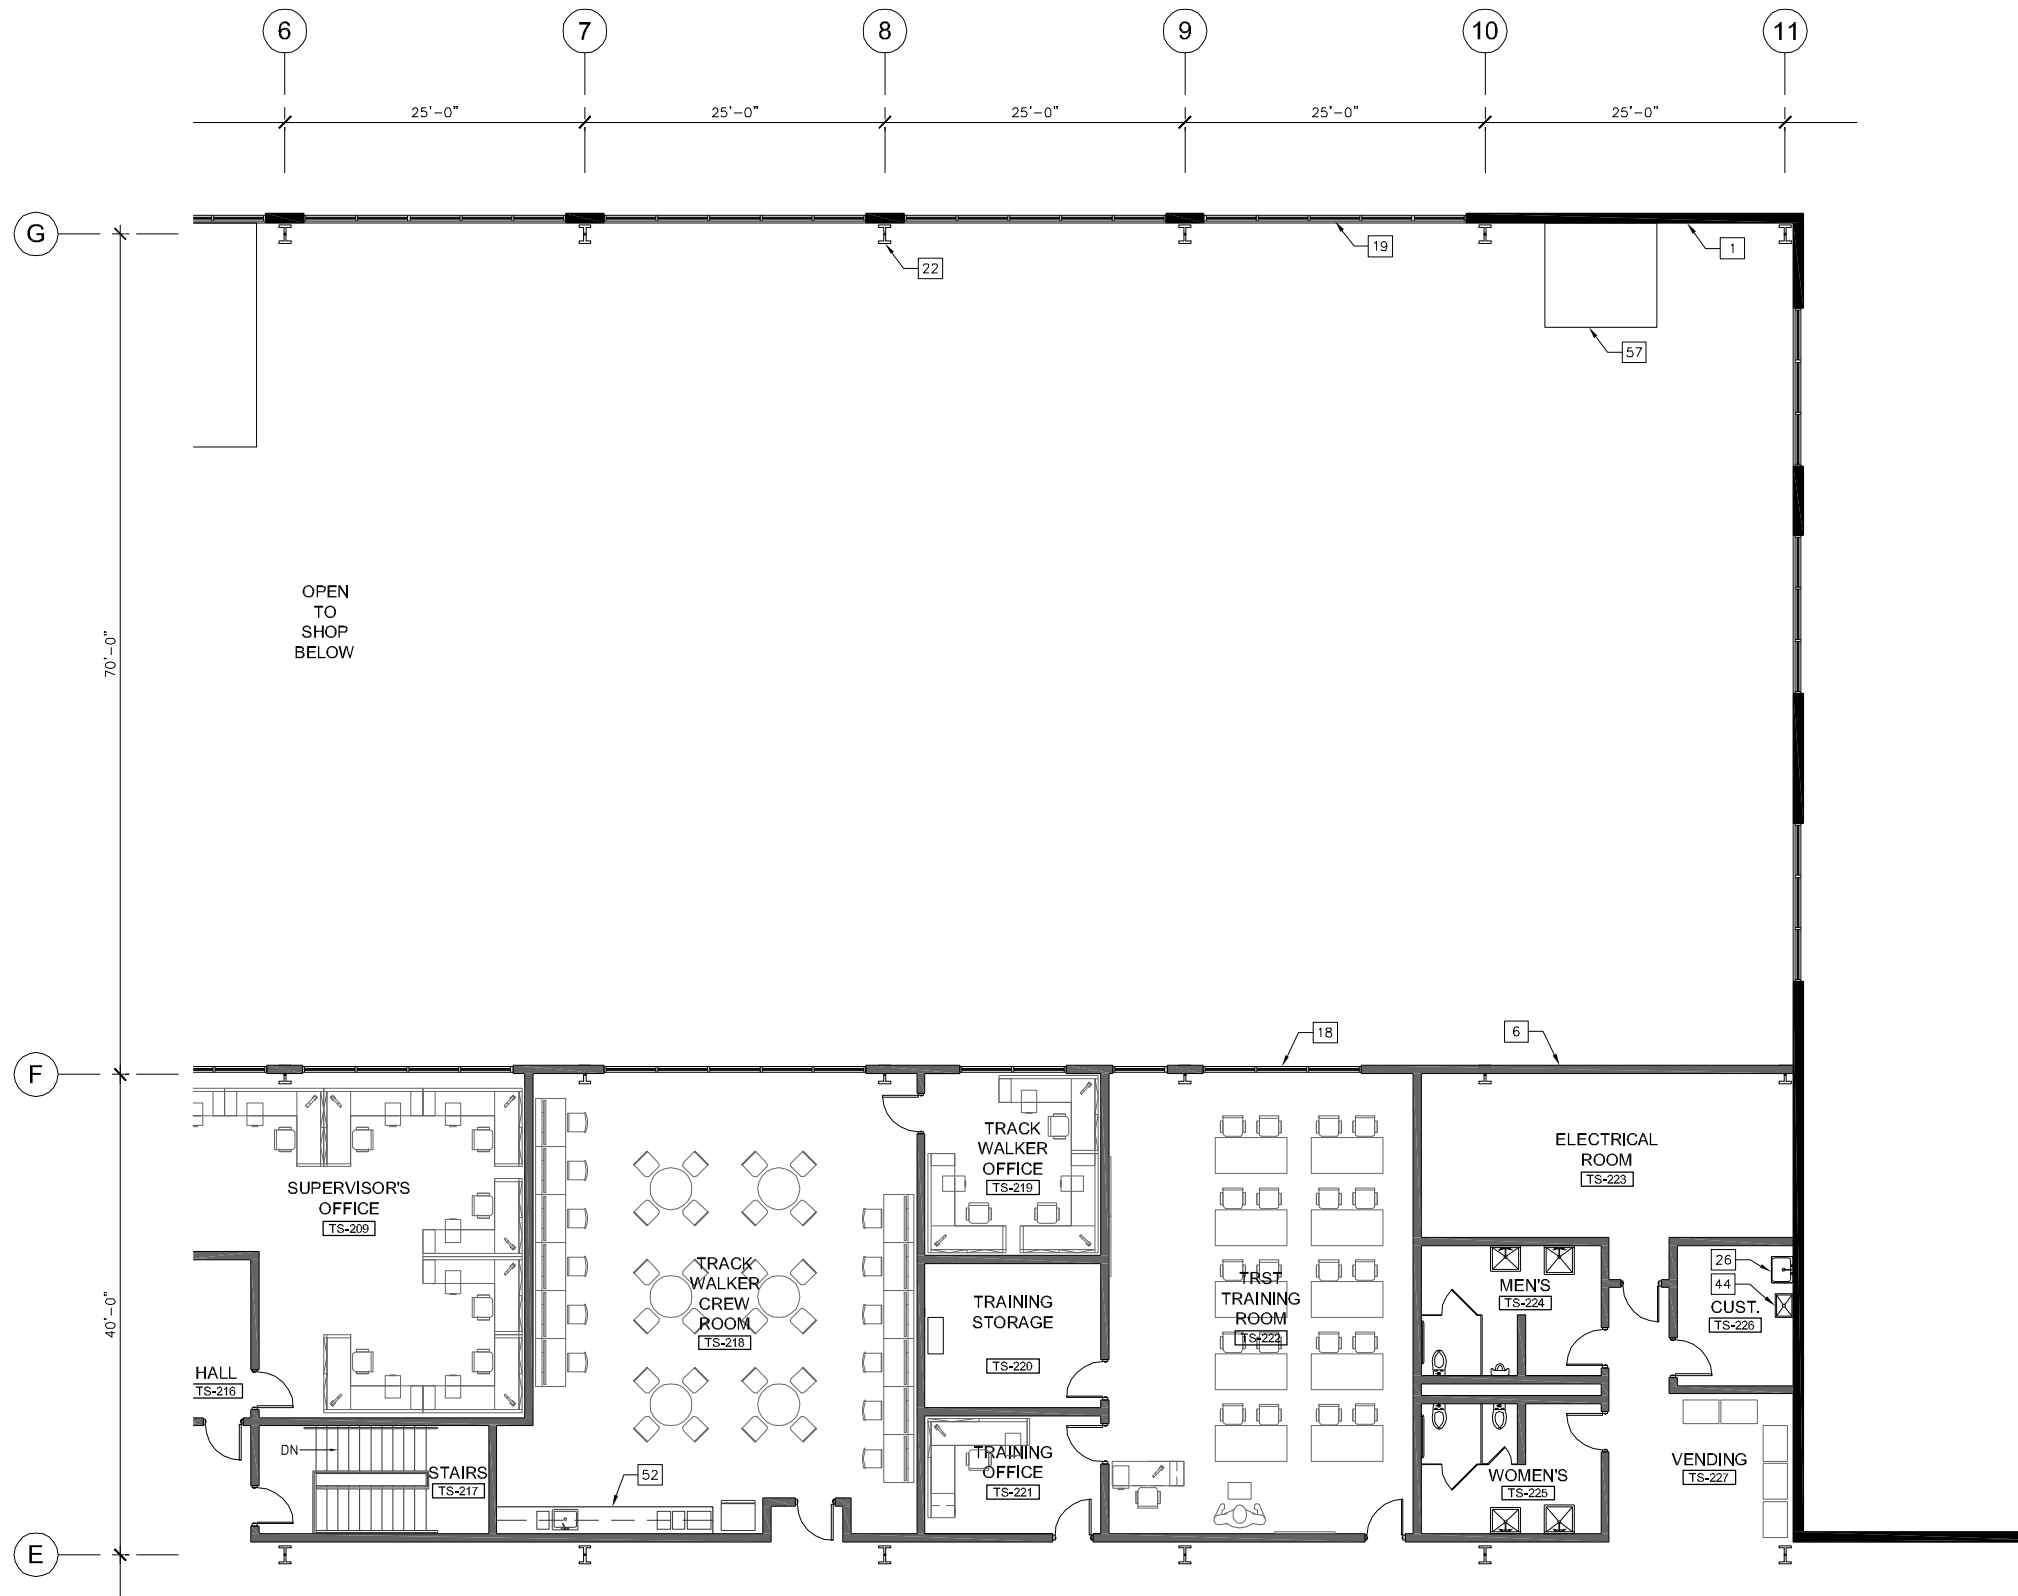

DESIGNED	ASI	8/29/14
		DATE
DRAWN	RR	8/29/14
		DATE
CHECKED	MNG	8/29/14
		DATE
APPROVED	ASI	8/29/14
		DATE

REFERENCE DRAWINGS	
NUMBER	DESCRIPTION

REVISIONS		
DATE	BY	DESCRIPTION

WASHINGTON METROPOLITAN TRANSIT AUTHORITY
DEPARTMENT OF TRANSIT INFRASTRUCTURE AND ENGINEERING SERVICES
OFFICE OF THE CHIEF ENGINEER, INFRASTRUCTURE

SUBMITTED _____ DATE _____
APPROVED _____
CHIEF ENGINEER _____ DATE _____

NEW CARROLLTON YARD IMPROVEMENTS

Partial Mezzanine Plan Area 8 -
CTEM/TRST Building




SCALE
1/8" = 1'-0"

DRAWING NO.
G-034

SHEET NO.
34 of 47

CONTRACT NO.
XXXXXXX

Oct 02,2014-10:05am
R:\PROJECTS\173237D - New Carrollton\DRAWINGS\Landover\WMATA-A001-A to A13-A - Arch-Plans-CTEM_TRST.dwg

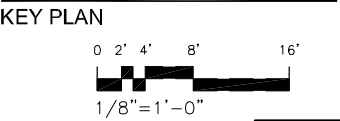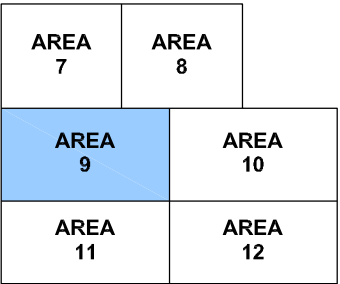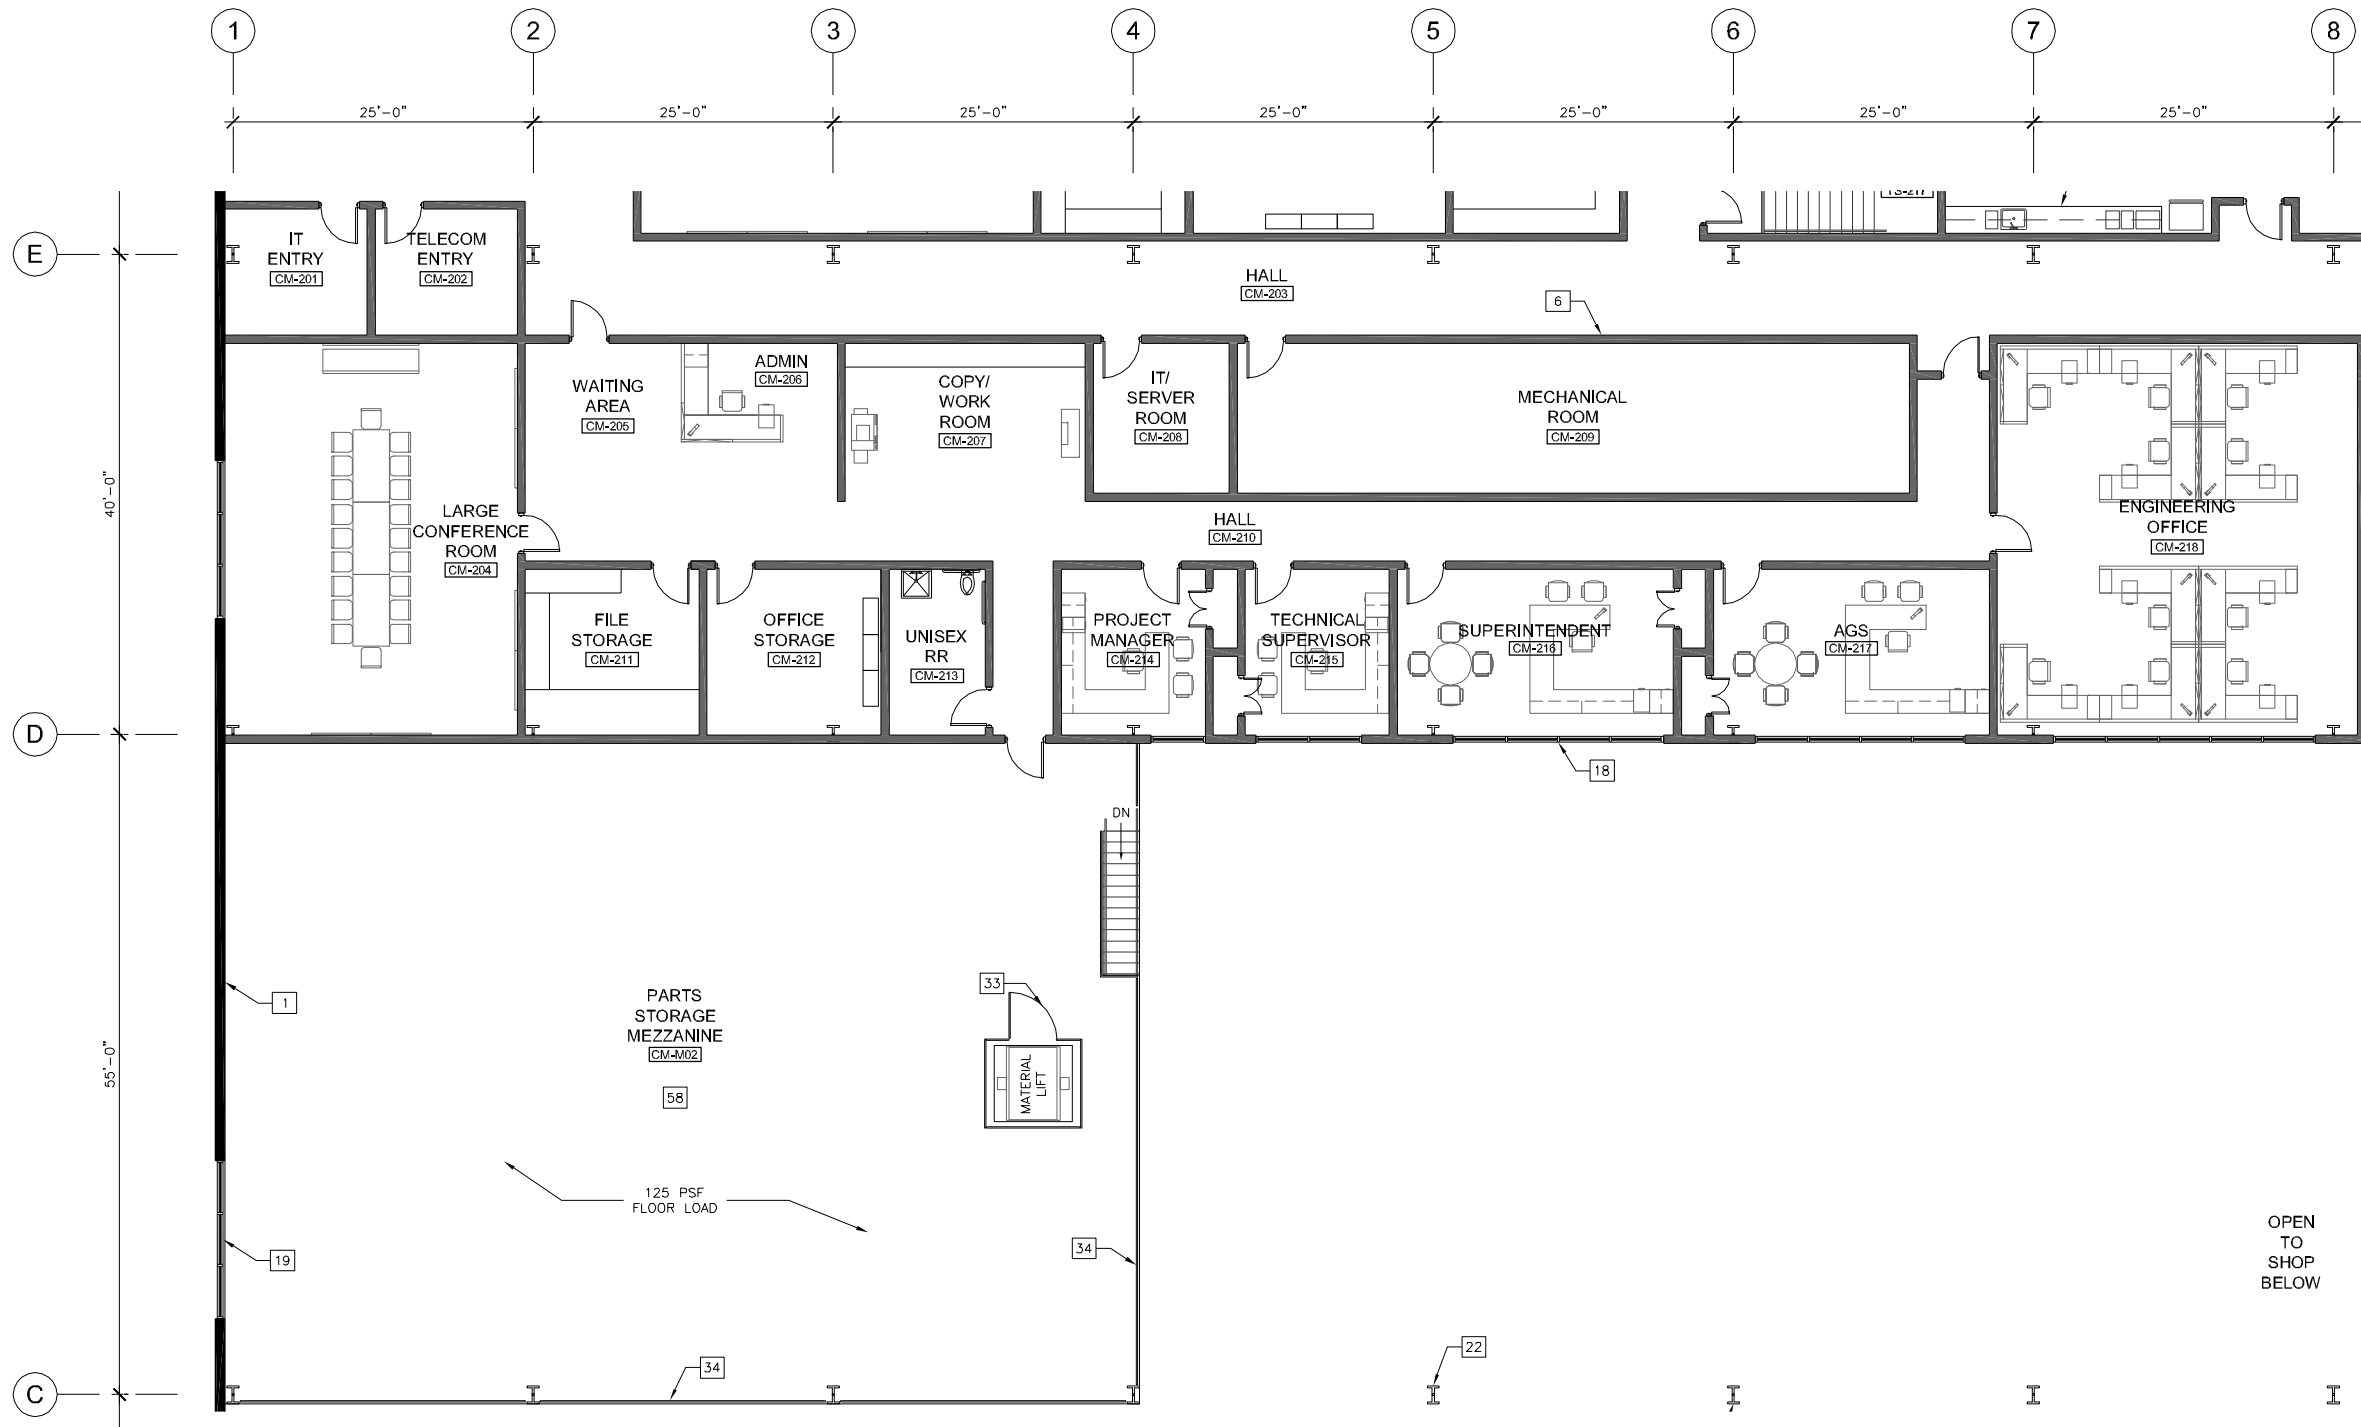

DESIGNED	ASI	8/29/14
		DATE
DRAWN	RR	8/29/14
		DATE
CHECKED	MNG	8/29/14
		DATE
APPROVED	ASI	8/29/14
		DATE

REFERENCE DRAWINGS	
NUMBER	DESCRIPTION




REVISIONS		
DATE	BY	DESCRIPTION

WASHINGTON METROPOLITAN TRANSIT AUTHORITY	
DEPARTMENT OF TRANSIT INFRASTRUCTURE AND ENGINEERING SERVICES	
OFFICE OF THE CHIEF ENGINEER, INFRASTRUCTURE	
SUBMITTED	DATE
APPROVED	DATE
CHIEF ENGINEER	

NEW CARROLLTON YARD IMPROVEMENTS		
Partial Mezzanine Plan Area 9 - CTEM/TRST Building		
SCALE	DRAWING NO.	SHEET NO.
1/8" = 1'-0"	G-035	35 of 47

CONTRACT NO.
XXXXXXX

Oct 02, 2014 - 10:05am
R:\PROJECTS\173237D - New Carrollton\DRAWINGS\Landover\WMATA-A001-A to A13-A - Arch-Plans-CTEM_TRST.dwg

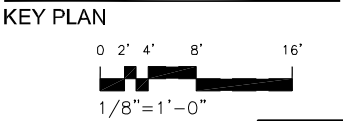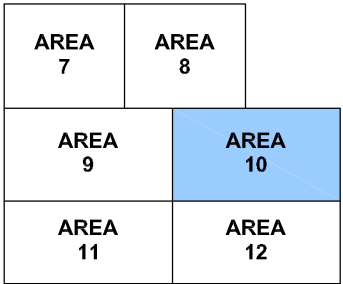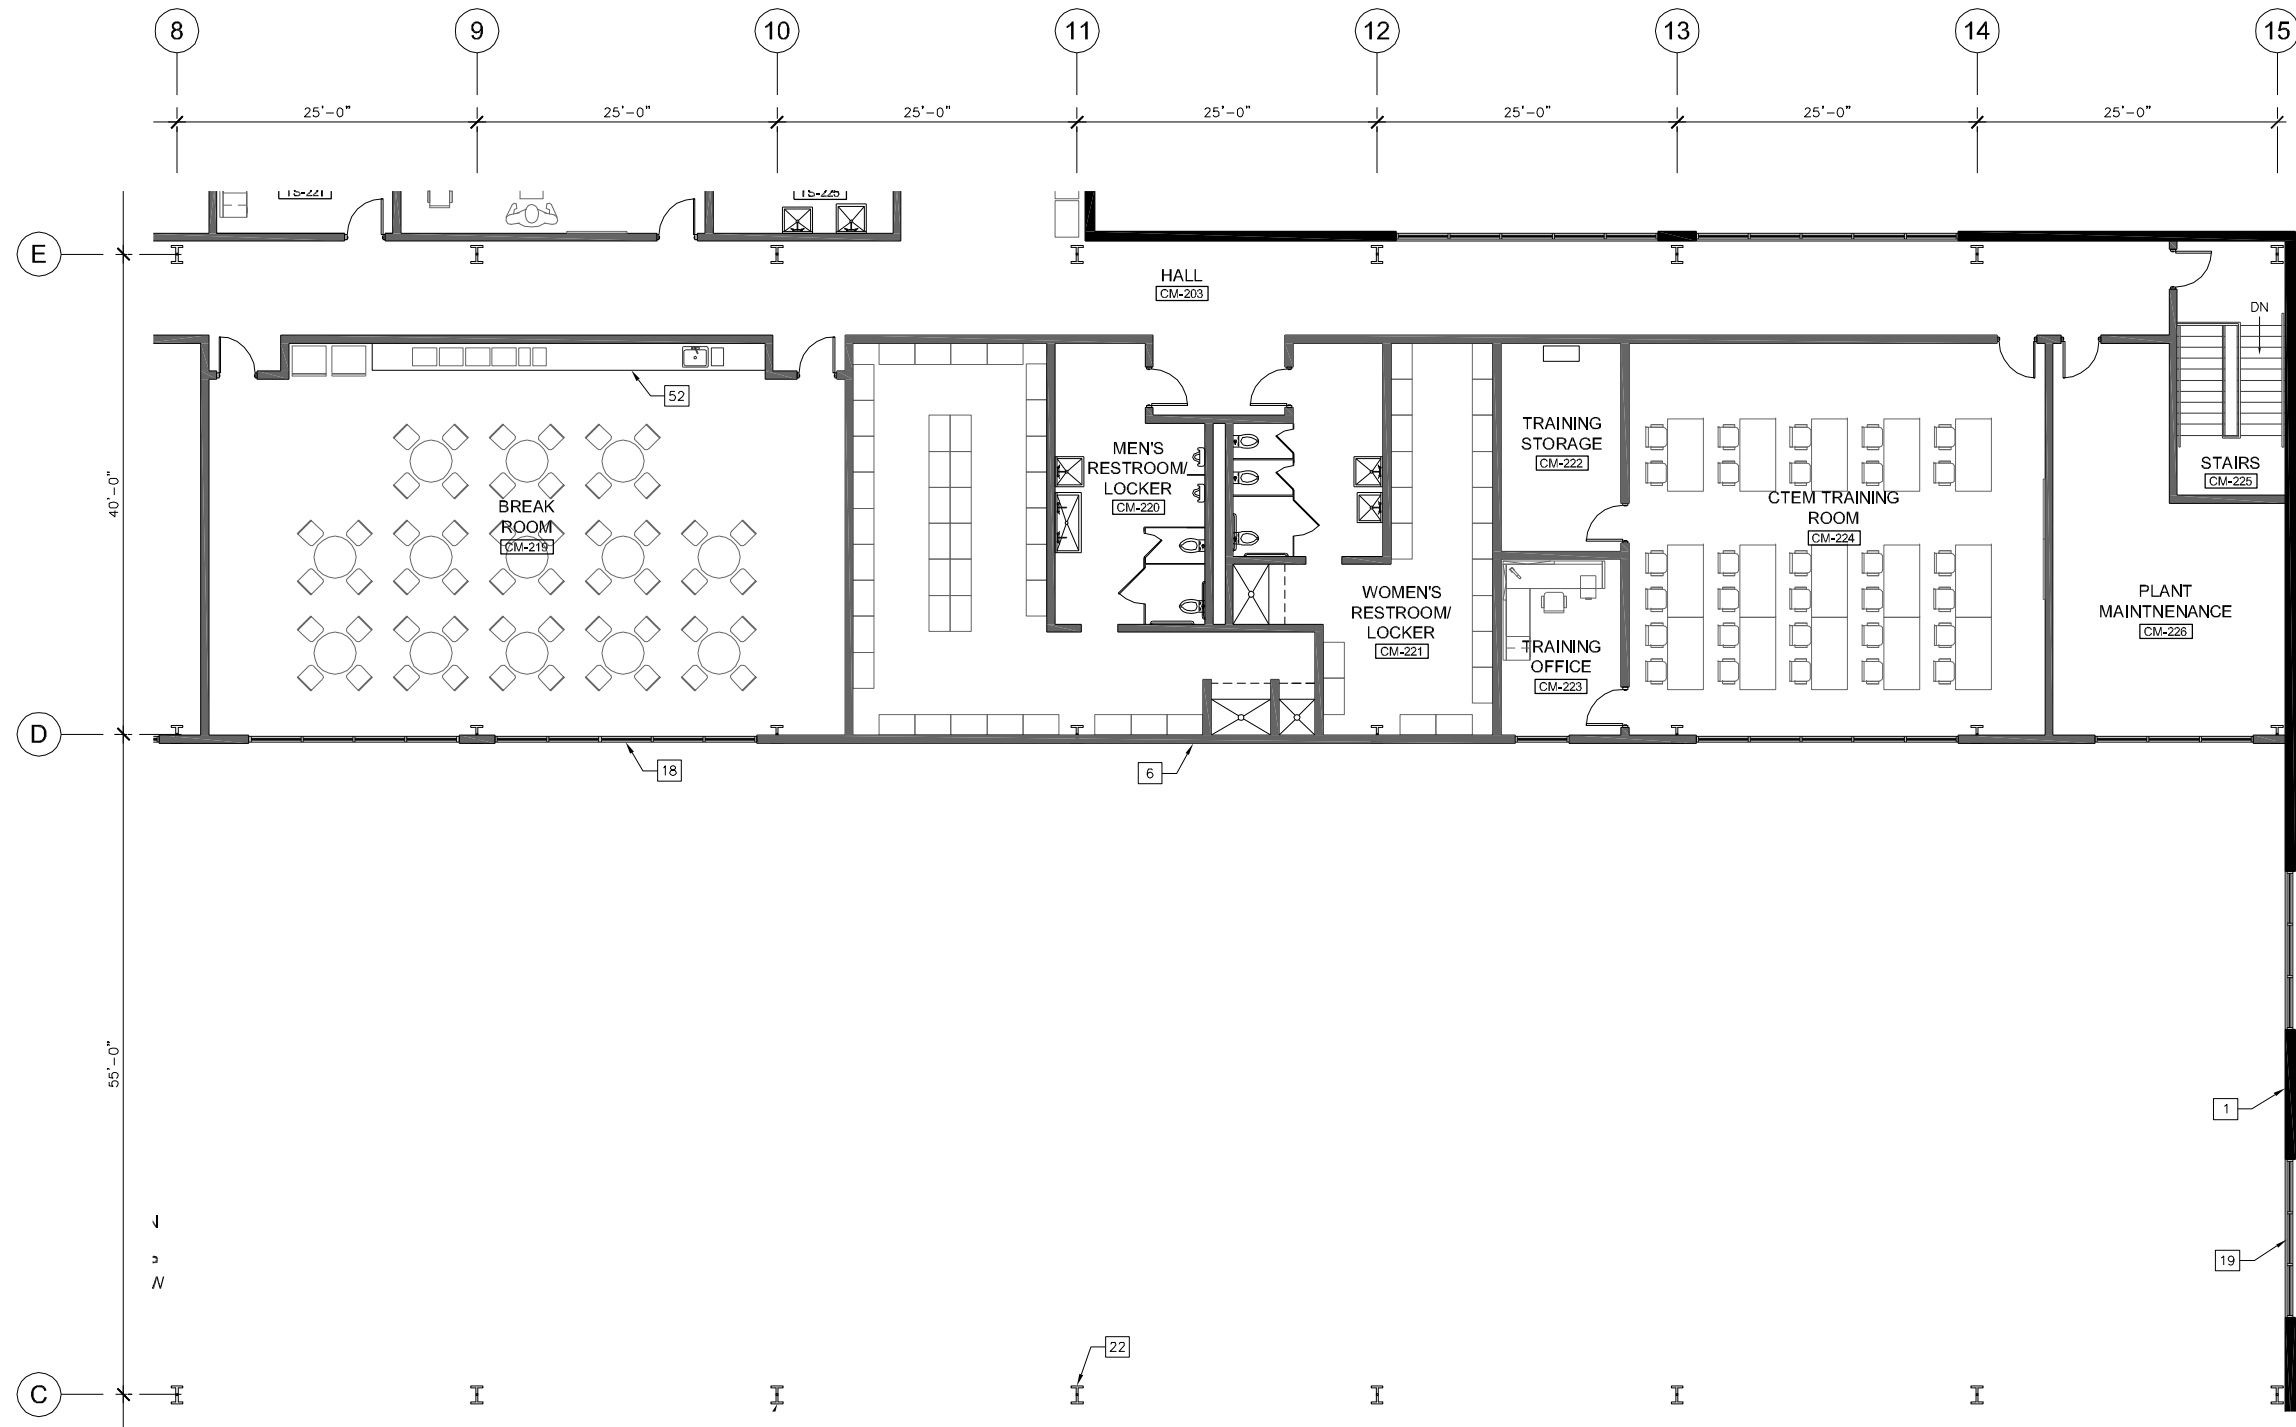

DESIGNED	ASI	8/29/14
		DATE
DRAWN	RR	8/29/14
		DATE
CHECKED	MNG	8/29/14
		DATE
APPROVED	ASI	8/29/14
		DATE

REFERENCE DRAWINGS	
NUMBER	DESCRIPTION

REVISIONS		
DATE	BY	DESCRIPTION

WASHINGTON METROPOLITAN TRANSIT AUTHORITY

DEPARTMENT OF TRANSIT INFRASTRUCTURE AND ENGINEERING SERVICES

OFFICE OF THE CHIEF ENGINEER, INFRASTRUCTURE

SUBMITTED _____ DATE _____

APPROVED _____ DATE _____

CHIEF ENGINEER

NEW CARROLLTON YARD IMPROVEMENTS

Partial Plan Area 10 - CTEM/TRST Building




SCALE
1/8" = 1'-0"

DRAWING NO.
G-036

SHEET NO.
36 of 47

CONTRACT NO.
XXXXXXX

Oct 02,2014-10:06am
R:\PROJECTS\DRAWINGS\Landover\WMATA-A001-A to A13-A - Arch-Plans-CTEM_TRST.dwg

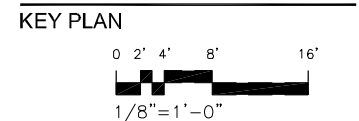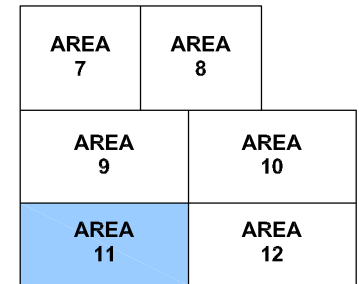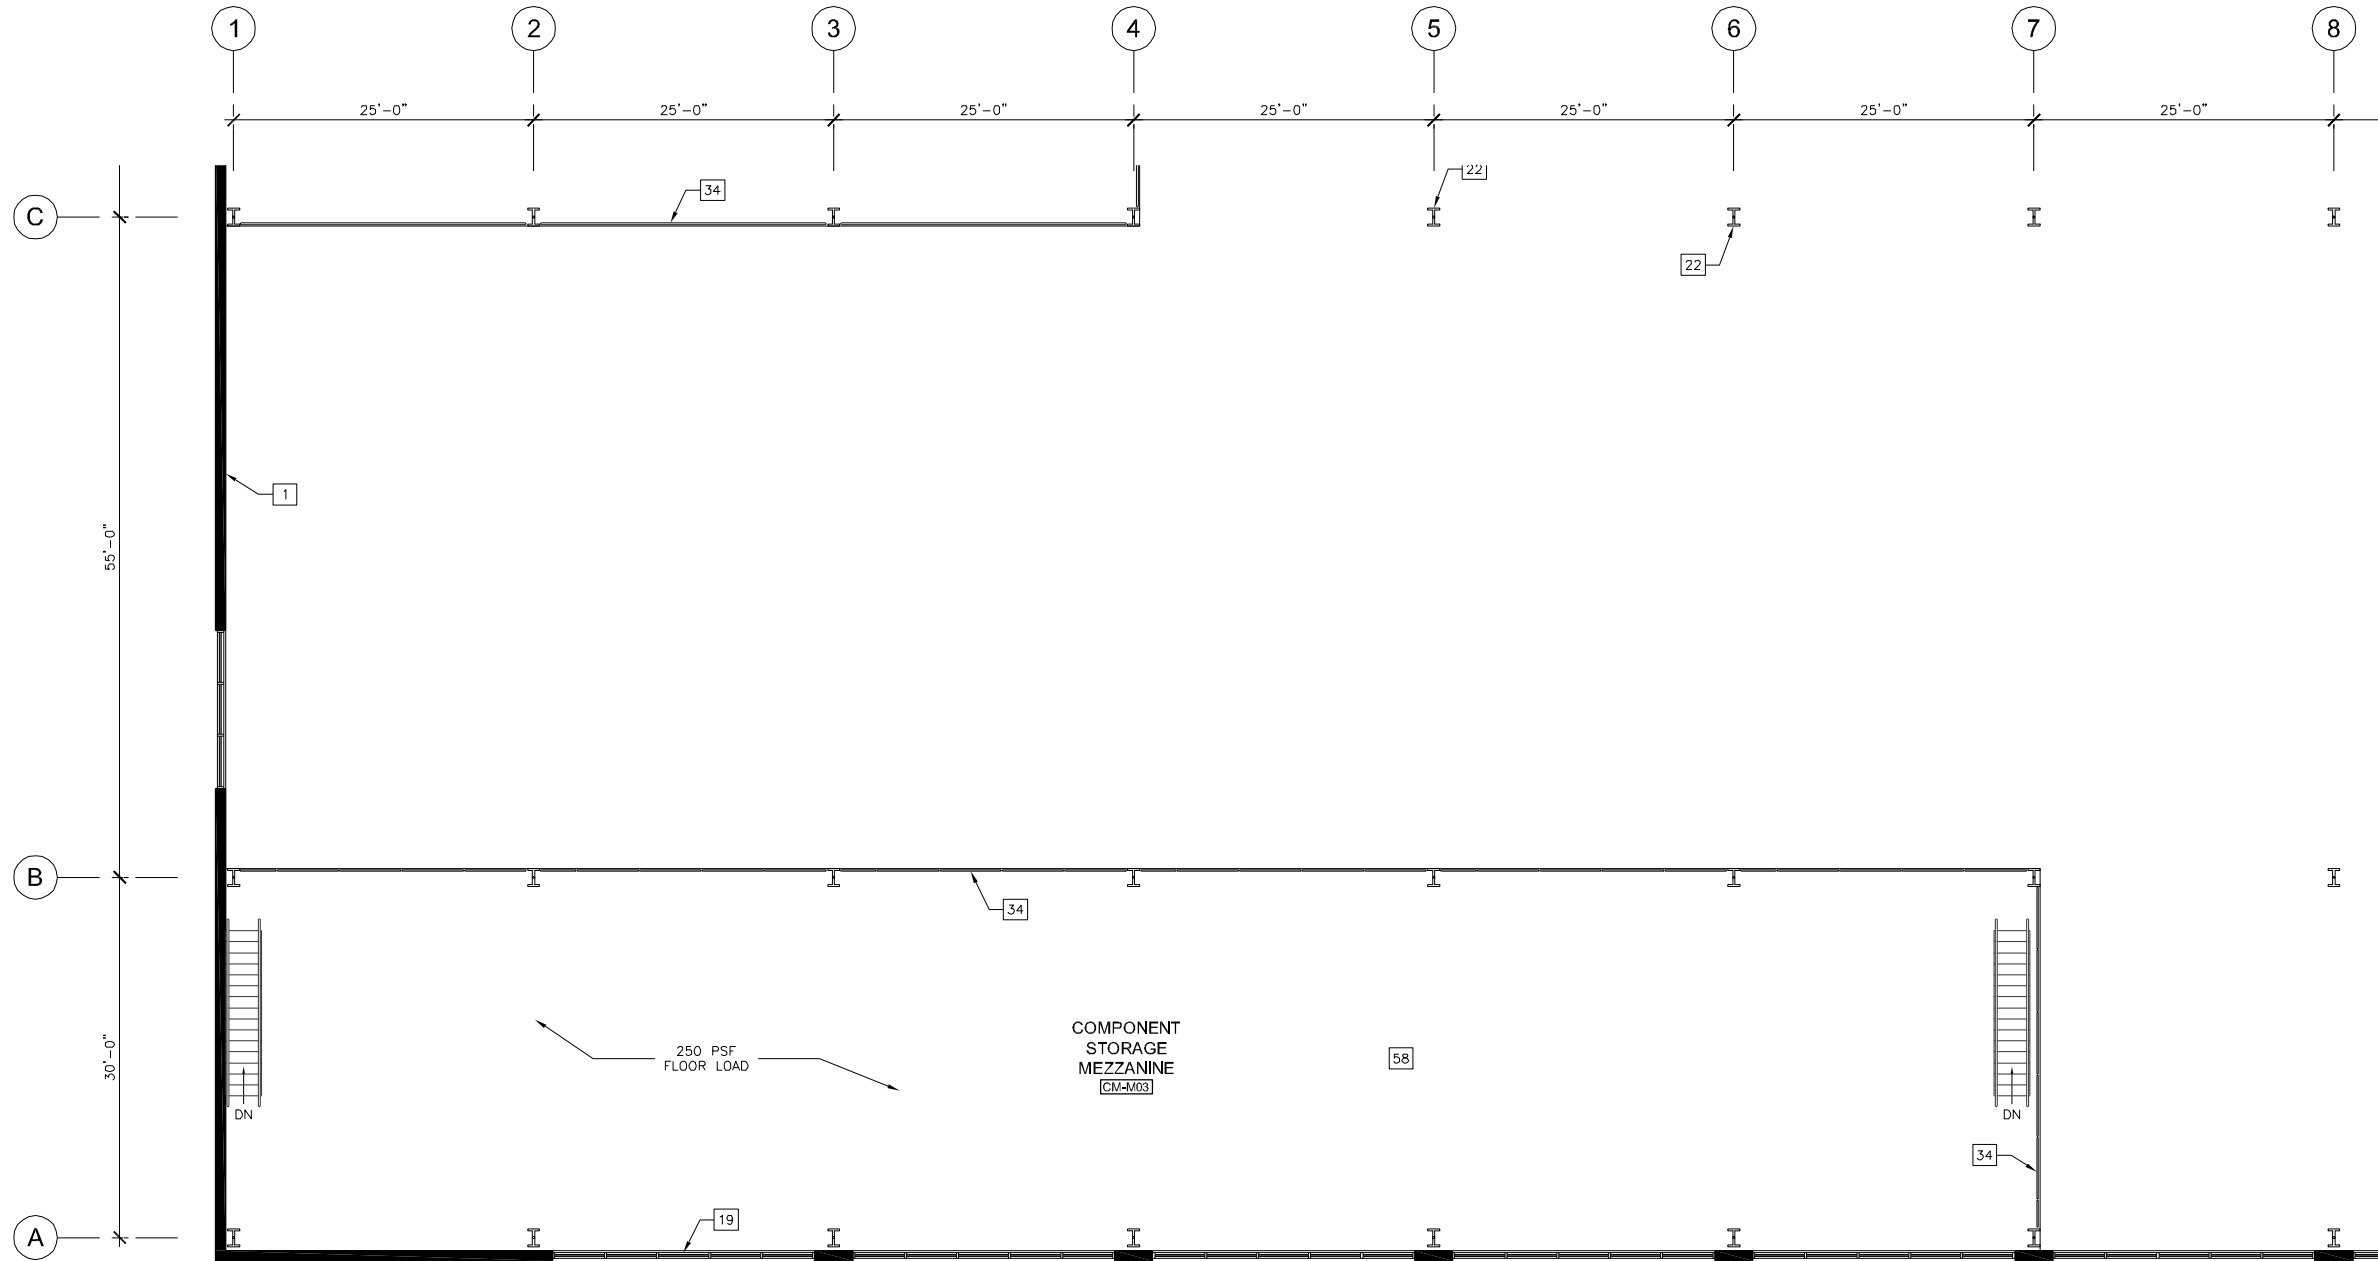

CONTRACT NO.
XXXXXXX

DESIGNED	ASI	8/29/14
		DATE
DRAWN	RR	8/29/14
		DATE
CHECKED	MNG	8/29/14
		DATE
APPROVED	ASI	8/29/14
		DATE



REFERENCE DRAWINGS	
NUMBER	DESCRIPTION

REVISIONS		
DATE	BY	DESCRIPTION


WASHINGTON METROPOLITAN TRANSIT AUTHORITY		
DEPARTMENT OF TRANSIT INFRASTRUCTURE AND ENGINEERING SERVICES		
OFFICE OF THE CHIEF ENGINEER, INFRASTRUCTURE		
SUBMITTED	DATE	APPROVED CHIEF ENGINEER

NEW CARROLLTON YARD IMPROVEMENTS		
Partial Mezzanine Plan Area 11 - CTEM/TRST Building		
SCALE 1/8" = 1'-0"	DRAWING NO. G-037	SHEET NO. 37 of 47

Oct 02,2014--10:07am
R:\PROJECTS\173237D - New Carrollton\DRAWINGS\Londoner\WMATA-A001-A to A13-A - Arch-Plans-CTEM_TRST.dwg

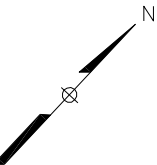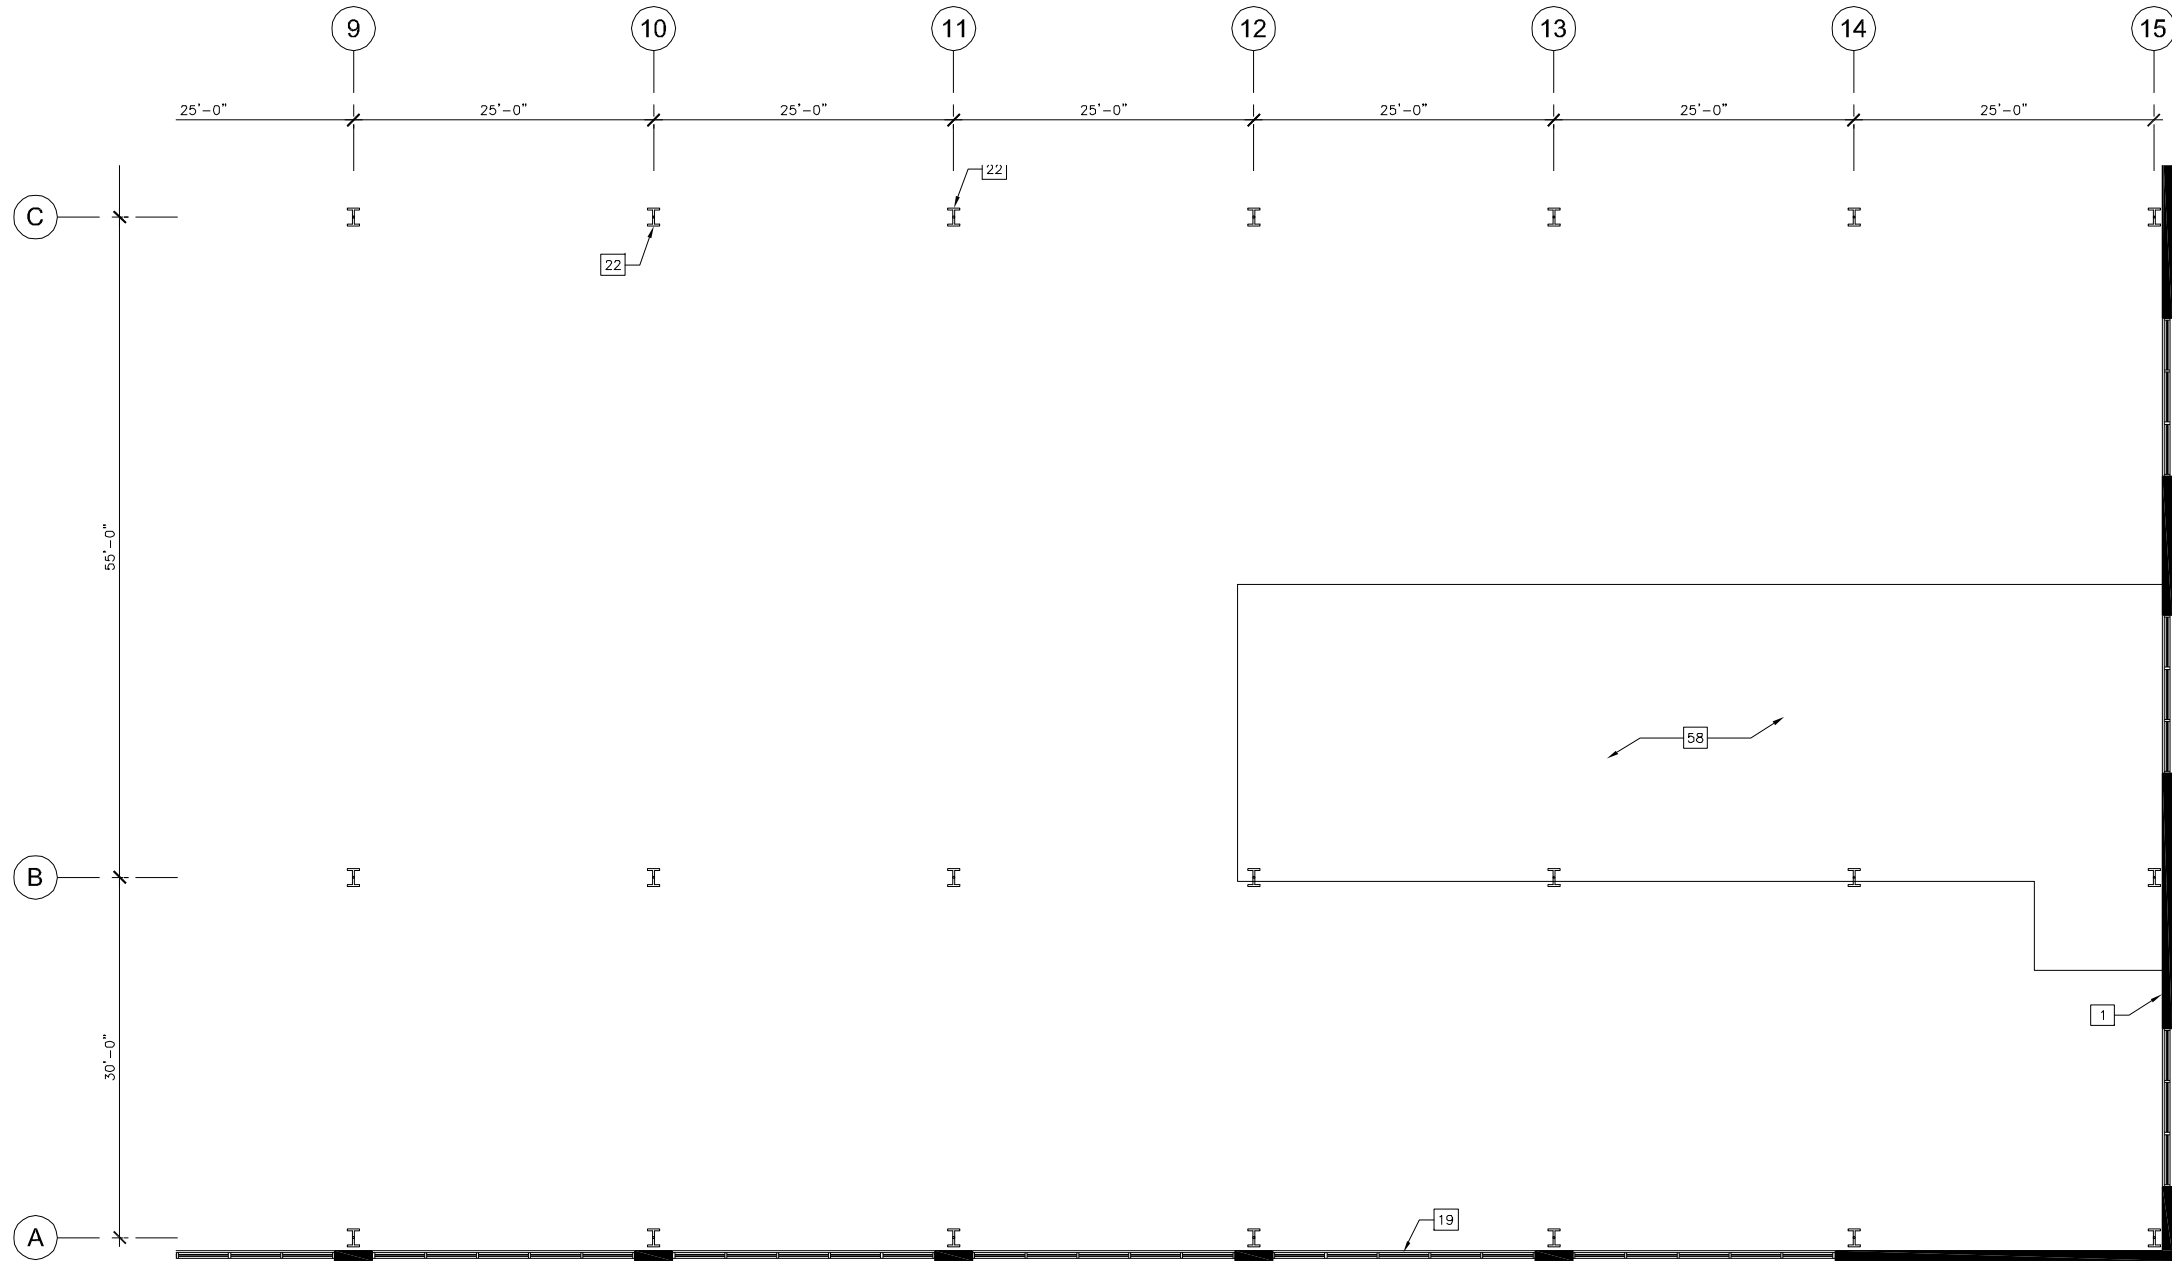

AREA 7	AREA 8
AREA 9	AREA 10
AREA 11	AREA 12

 

CONTRACT NO.
XXXXXXX

DESIGNED	ASI	8/29/14
		DATE
DRAWN	RR	8/29/14
		DATE
CHECKED	MNG	8/29/14
		DATE
APPROVED	ASI	8/29/14
		DATE

REFERENCE DRAWINGS	
NUMBER	DESCRIPTION

REVISIONS		
DATE	BY	DESCRIPTION

WASHINGTON METROPOLITAN TRANSIT AUTHORITY

DEPARTMENT OF TRANSIT INFRASTRUCTURE AND ENGINEERING SERVICES

OFFICE OF THE CHIEF ENGINEER, INFRASTRUCTURE

SUBMITTED _____ DATE _____

APPROVED _____ DATE _____

CHIEF ENGINEER

NEW CARROLLTON YARD IMPROVEMENTS

Partial Mezzanine Plan Area 12 - CTEM/TRST Building


SCALE
1/8" = 1'-0"

DRAWING NO.
G-038

SHEET NO.
38 of 47




SUBMITTED DATE	APPROVED CHIEF ENGINEER DATE
--	--

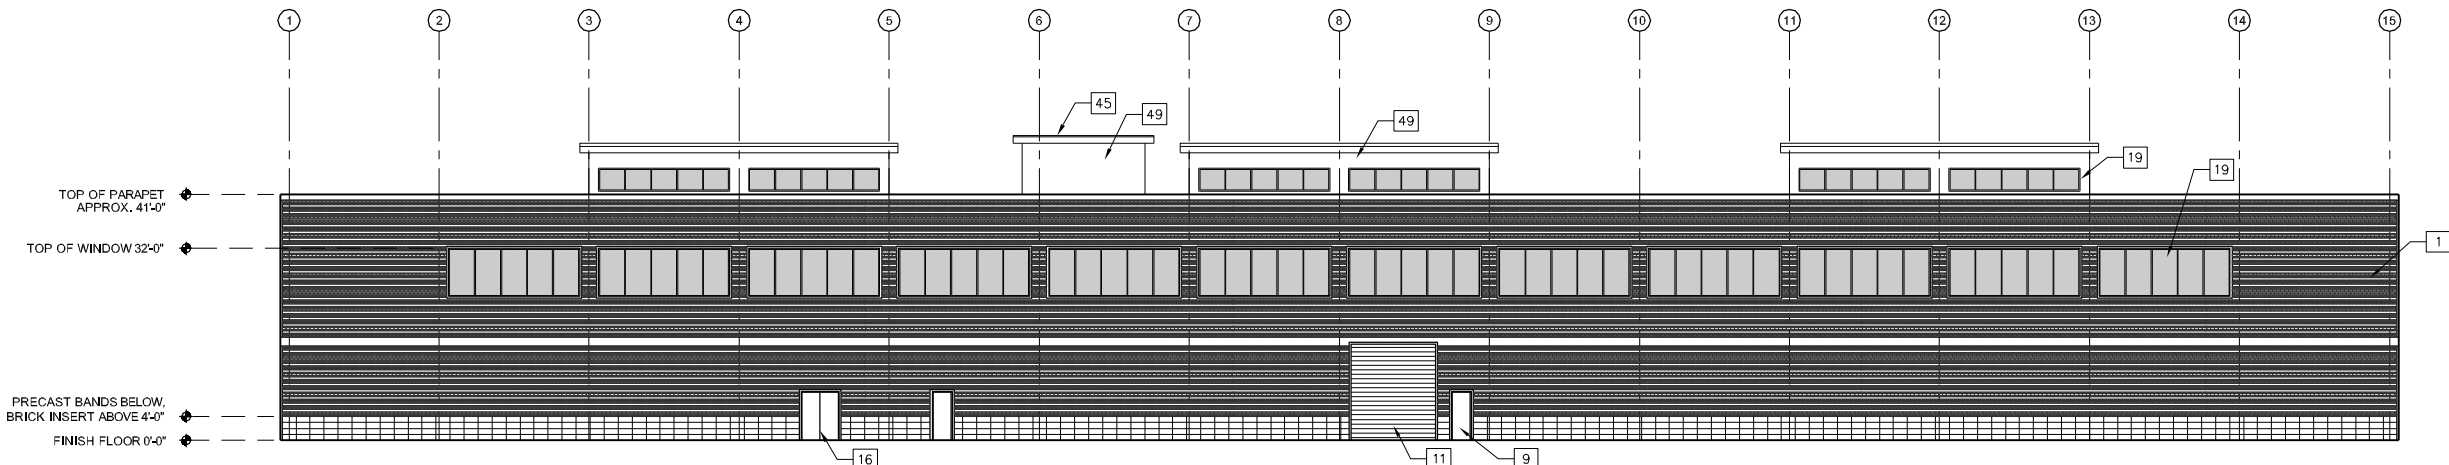

SOUTH ELEVATION

SCALE: 1/16" = 1'-0"


2

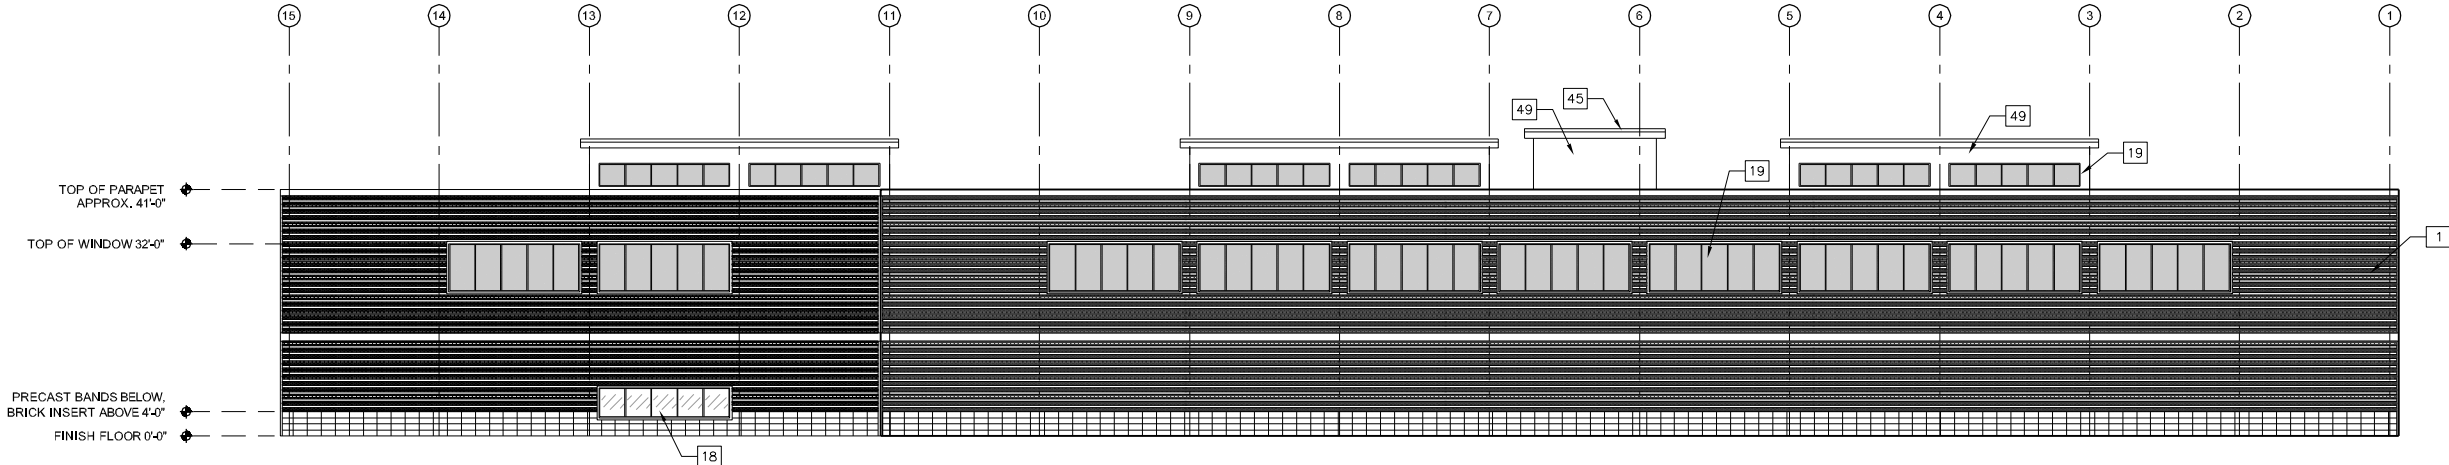

NORTH ELEVATION

SCALE: 1/16" = 1'-0"

1

 

CONTRACT NO.
XXXXXXX

DESIGNED	ASI	8/29/14
		DATE
DRAWN	RR	8/29/14
		DATE
CHECKED	MNG	8/29/14
		DATE
APPROVED	ASI	8/29/14
		DATE

REFERENCE DRAWINGS	
NUMBER	DESCRIPTION

REVISIONS		
DATE	BY	DESCRIPTION

WASHINGTON METROPOLITAN TRANSIT AUTHORITY

DEPARTMENT OF TRANSIT INFRASTRUCTURE AND ENGINEERING SERVICES
OFFICE OF THE CHIEF ENGINEER, INFRASTRUCTURE

SUBMITTED _____ DATE _____

APPROVED _____ DATE _____
CHIEF ENGINEER

NEW CARROLLTON YARD IMPROVEMENTS

Building Elevations - 1 -
CTEM/TRST Building




SCALE
1/16" = 1'-0"

DRAWING NO.
G-040

SHEET NO.
40 of 47

Oct 02,2014-10:09am
R:\PROJECTS\173237D - New Carrollton\DRAWINGS\London\WMATA-A003-A to A007-A - Arch_Elev_Roof-CTEM_TRST.dwg

Oct 02,2014-10:10am
R:\PROJECTS\173237D - New Carrollton\DRAWINGS\Londoner\WMATA-A003-A to A007-A - Arch_Elev_Roof-CTEM_TRST.dwg

 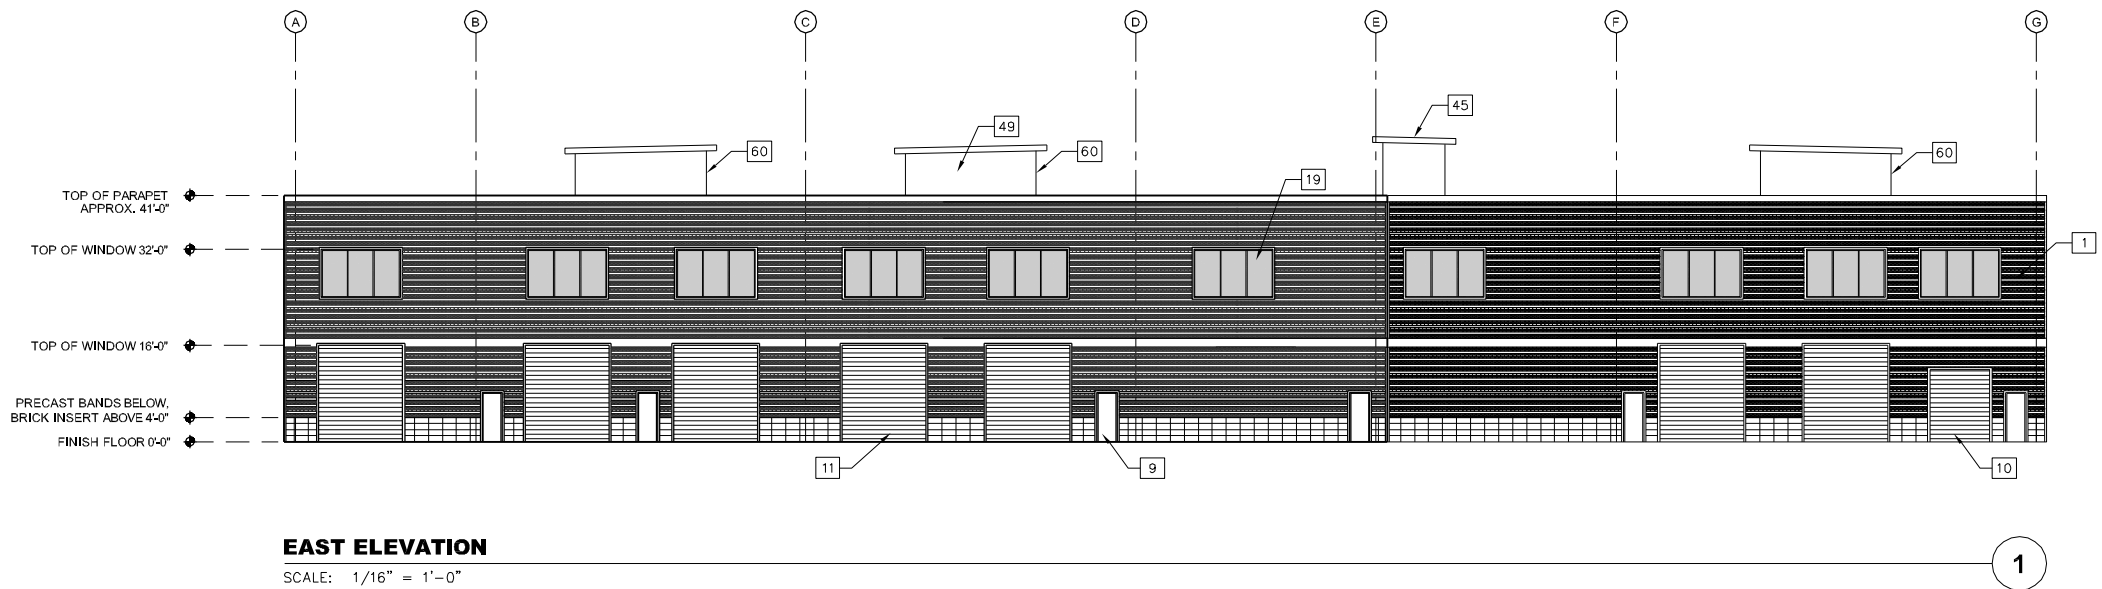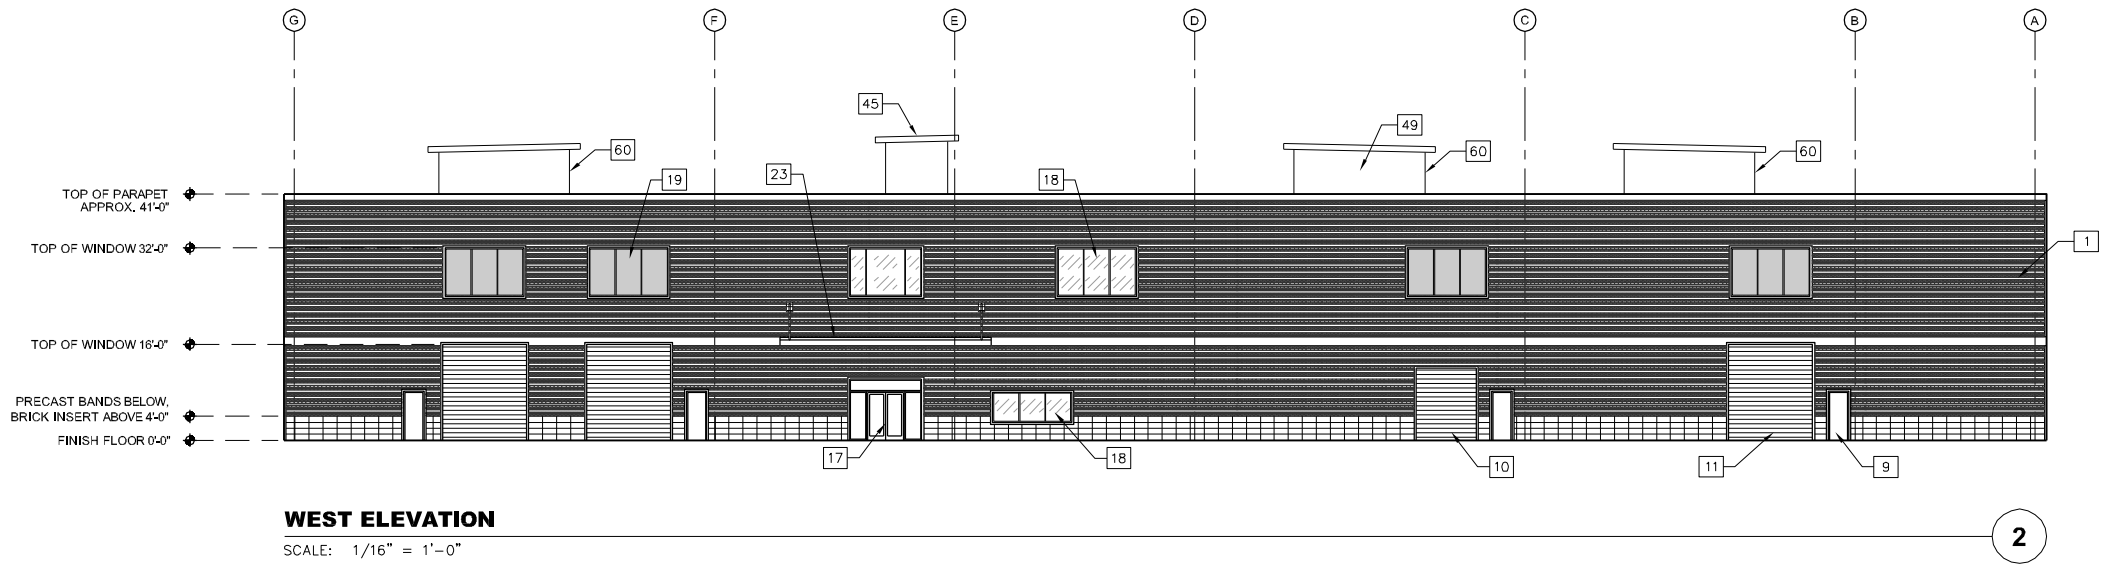

CONTRACT NO.
XXXXXXX

DESIGNED	ASI	8/29/14
		DATE
DRAWN	RR	8/29/14
		DATE
CHECKED	MNG	8/29/14
		DATE
APPROVED	ASI	8/29/14
		DATE


REFERENCE DRAWINGS	
NUMBER	DESCRIPTION

REVISIONS		
DATE	BY	DESCRIPTION

WASHINGTON METROPOLITAN TRANSIT AUTHORITY		
DEPARTMENT OF TRANSIT INFRASTRUCTURE AND ENGINEERING SERVICES		
OFFICE OF THE CHIEF ENGINEER, INFRASTRUCTURE		
SUBMITTED	DATE	APPROVED CHIEF ENGINEER
		DATE

NEW CARROLLTON YARD IMPROVEMENTS		
Building Elevations - 2 - CTEM/TRST Building		
SCALE 1/16" = 1'-0"	DRAWING NO. G-041	SHEET NO. 41 of 47

Aug 25, 2014 - 8:21 pm
C:\Users\SES\Desktop\WMATA\GENERAL PLANS-071414\LANDOVER FTA-082514.dwg

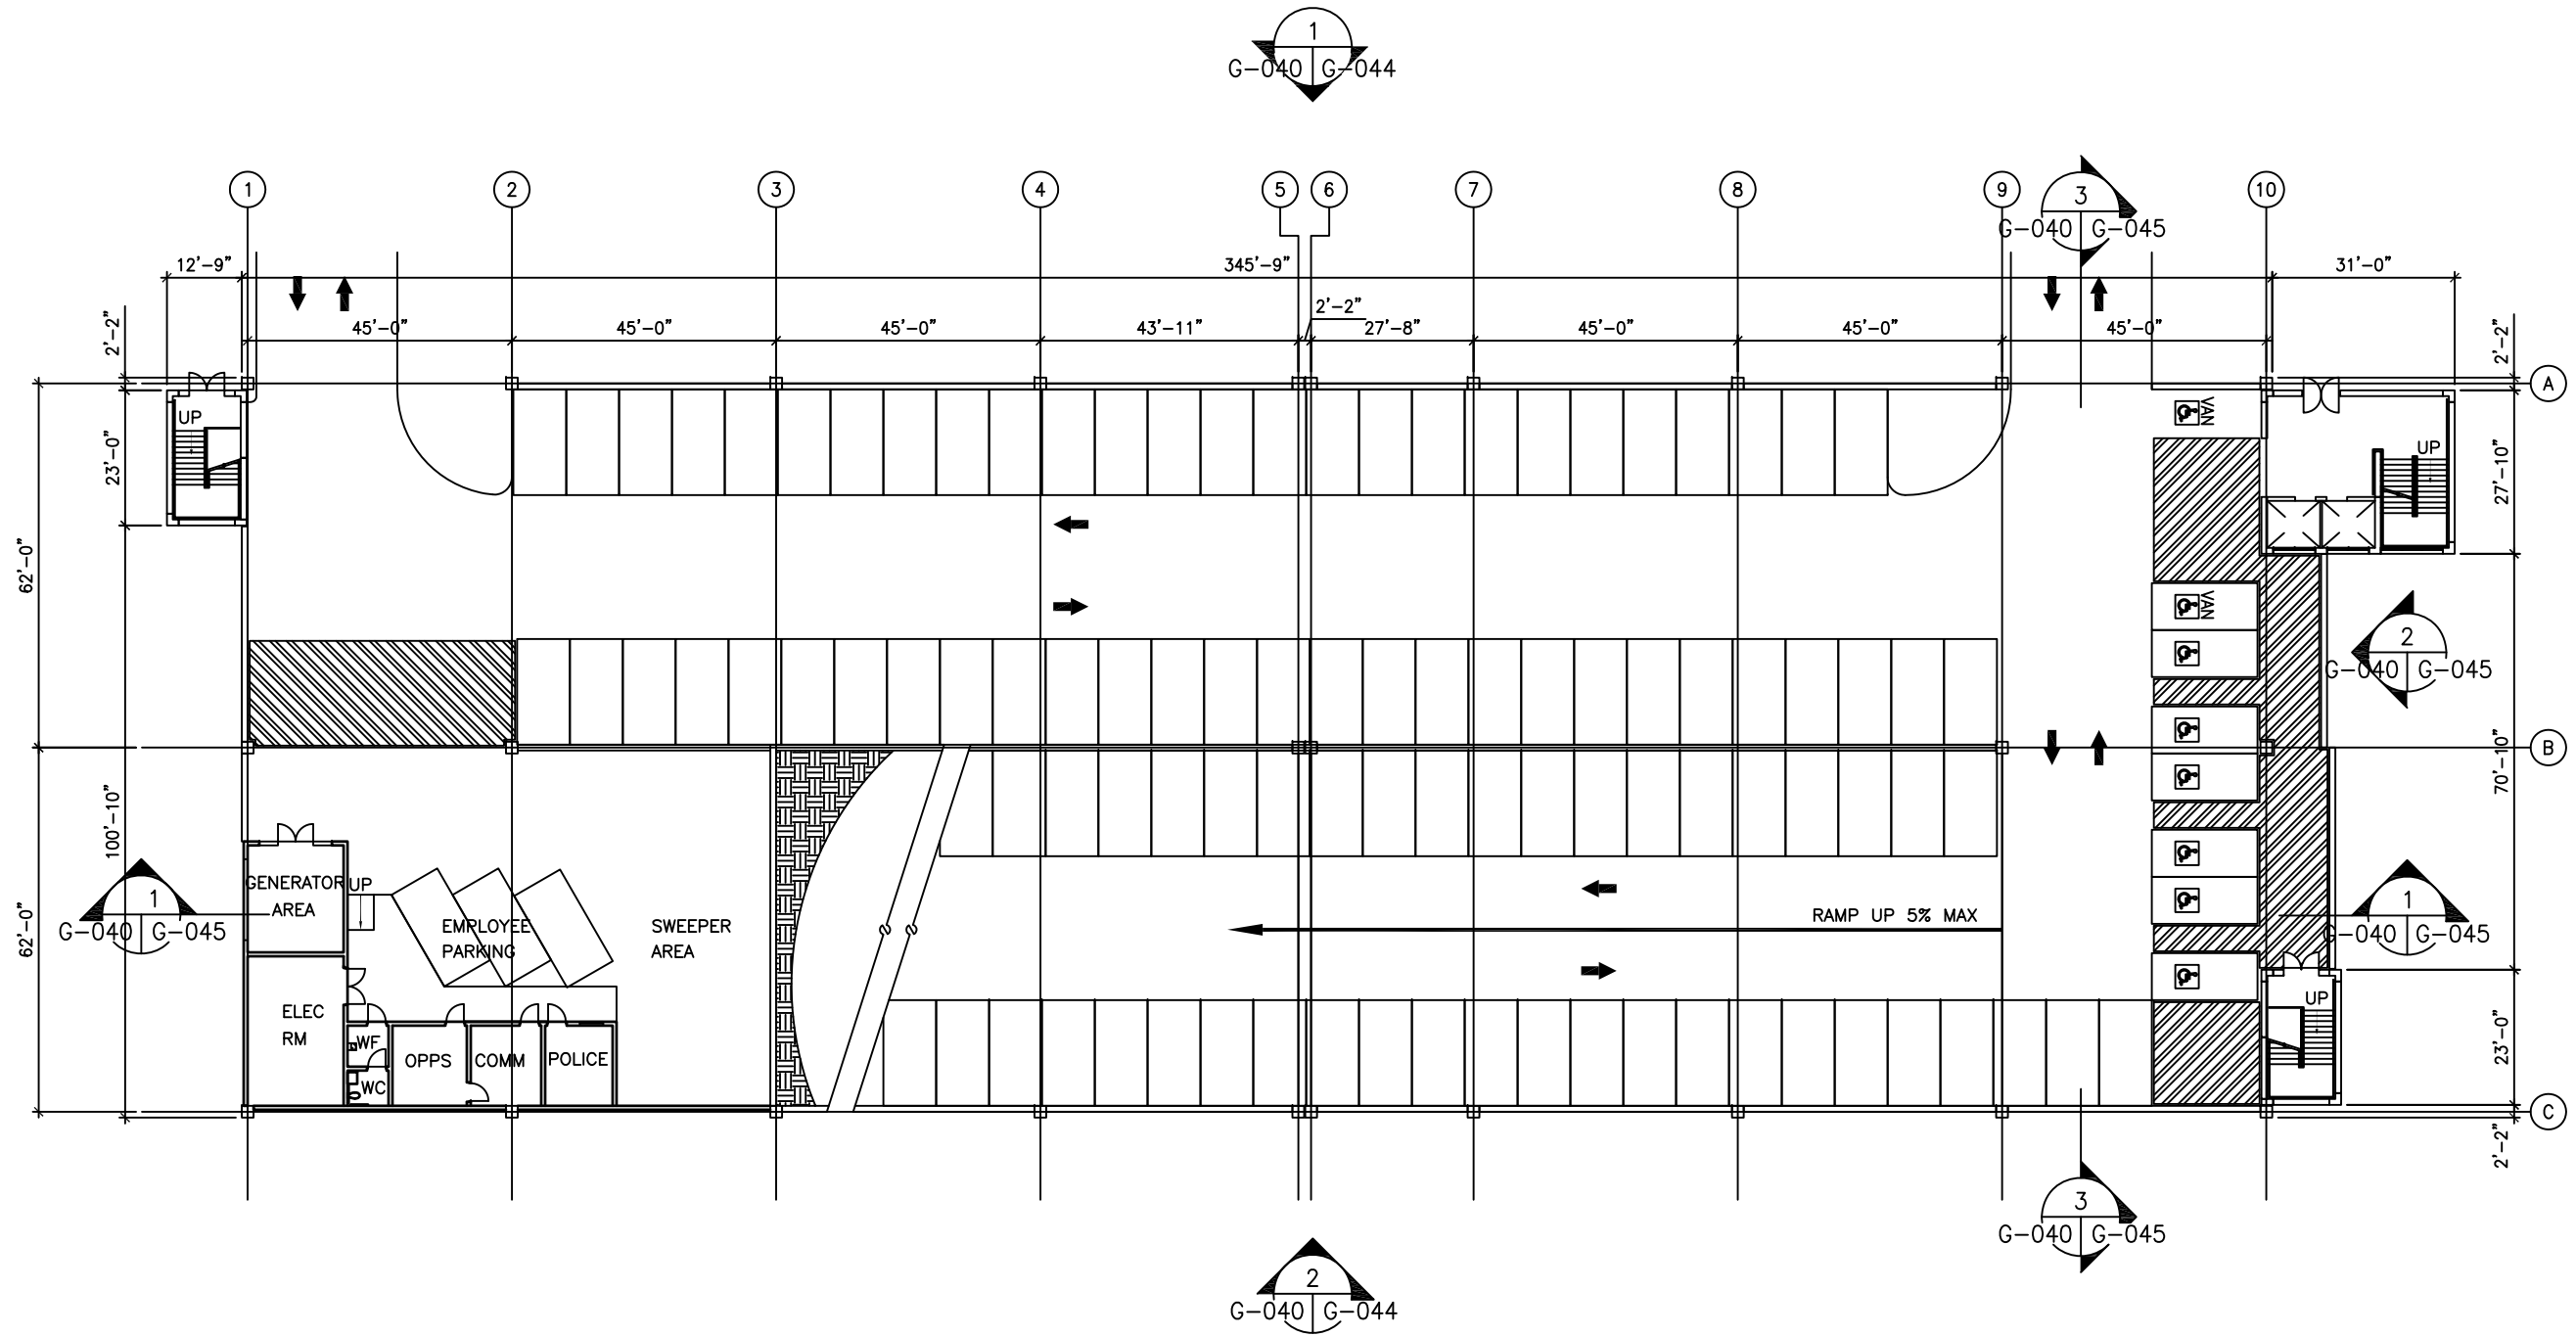

1 GRADE LEVEL PLAN
G-040 108 SPACES



CONTRACT NO.
XXXXXXX

DESIGNED	SES	05/13/14
		DATE
DRAWN	SES	06/6/14
		DATE
CHECKED	SES	07/11/14
		DATE
APPROVED	...	
		DATE


REFERENCE DRAWINGS	
NUMBER	DESCRIPTION

REVISIONS		
DATE	BY	DESCRIPTION

WASHINGTON METROPOLITAN TRANSIT AUTHORITY	
DEPARTMENT OF TRANSIT INFRASTRUCTURE AND ENGINEERING SERVICES	
OFFICE OF THE CHIEF ENGINEER, INFRASTRUCTURE	
SUBMITTED	APPROVED
DATE	CHIEF ENGINEER
DATE	DATE

NEW CARROLLTON YARD IMPROVEMENTS	
LANDOVER STATION - PARKING STRUCTURE	
GRADE LEVEL PLAN	
SCALE	DRAWING NO.
1/16"=1'-0"	G-042
SHEET NO.	42 of 47

Aug 25, 2014 - 8:21 pm
C:\Users\SES\Desktop\WMATA\GENERAL PLANS-071414\LANDOVER FTA-082514.dwg

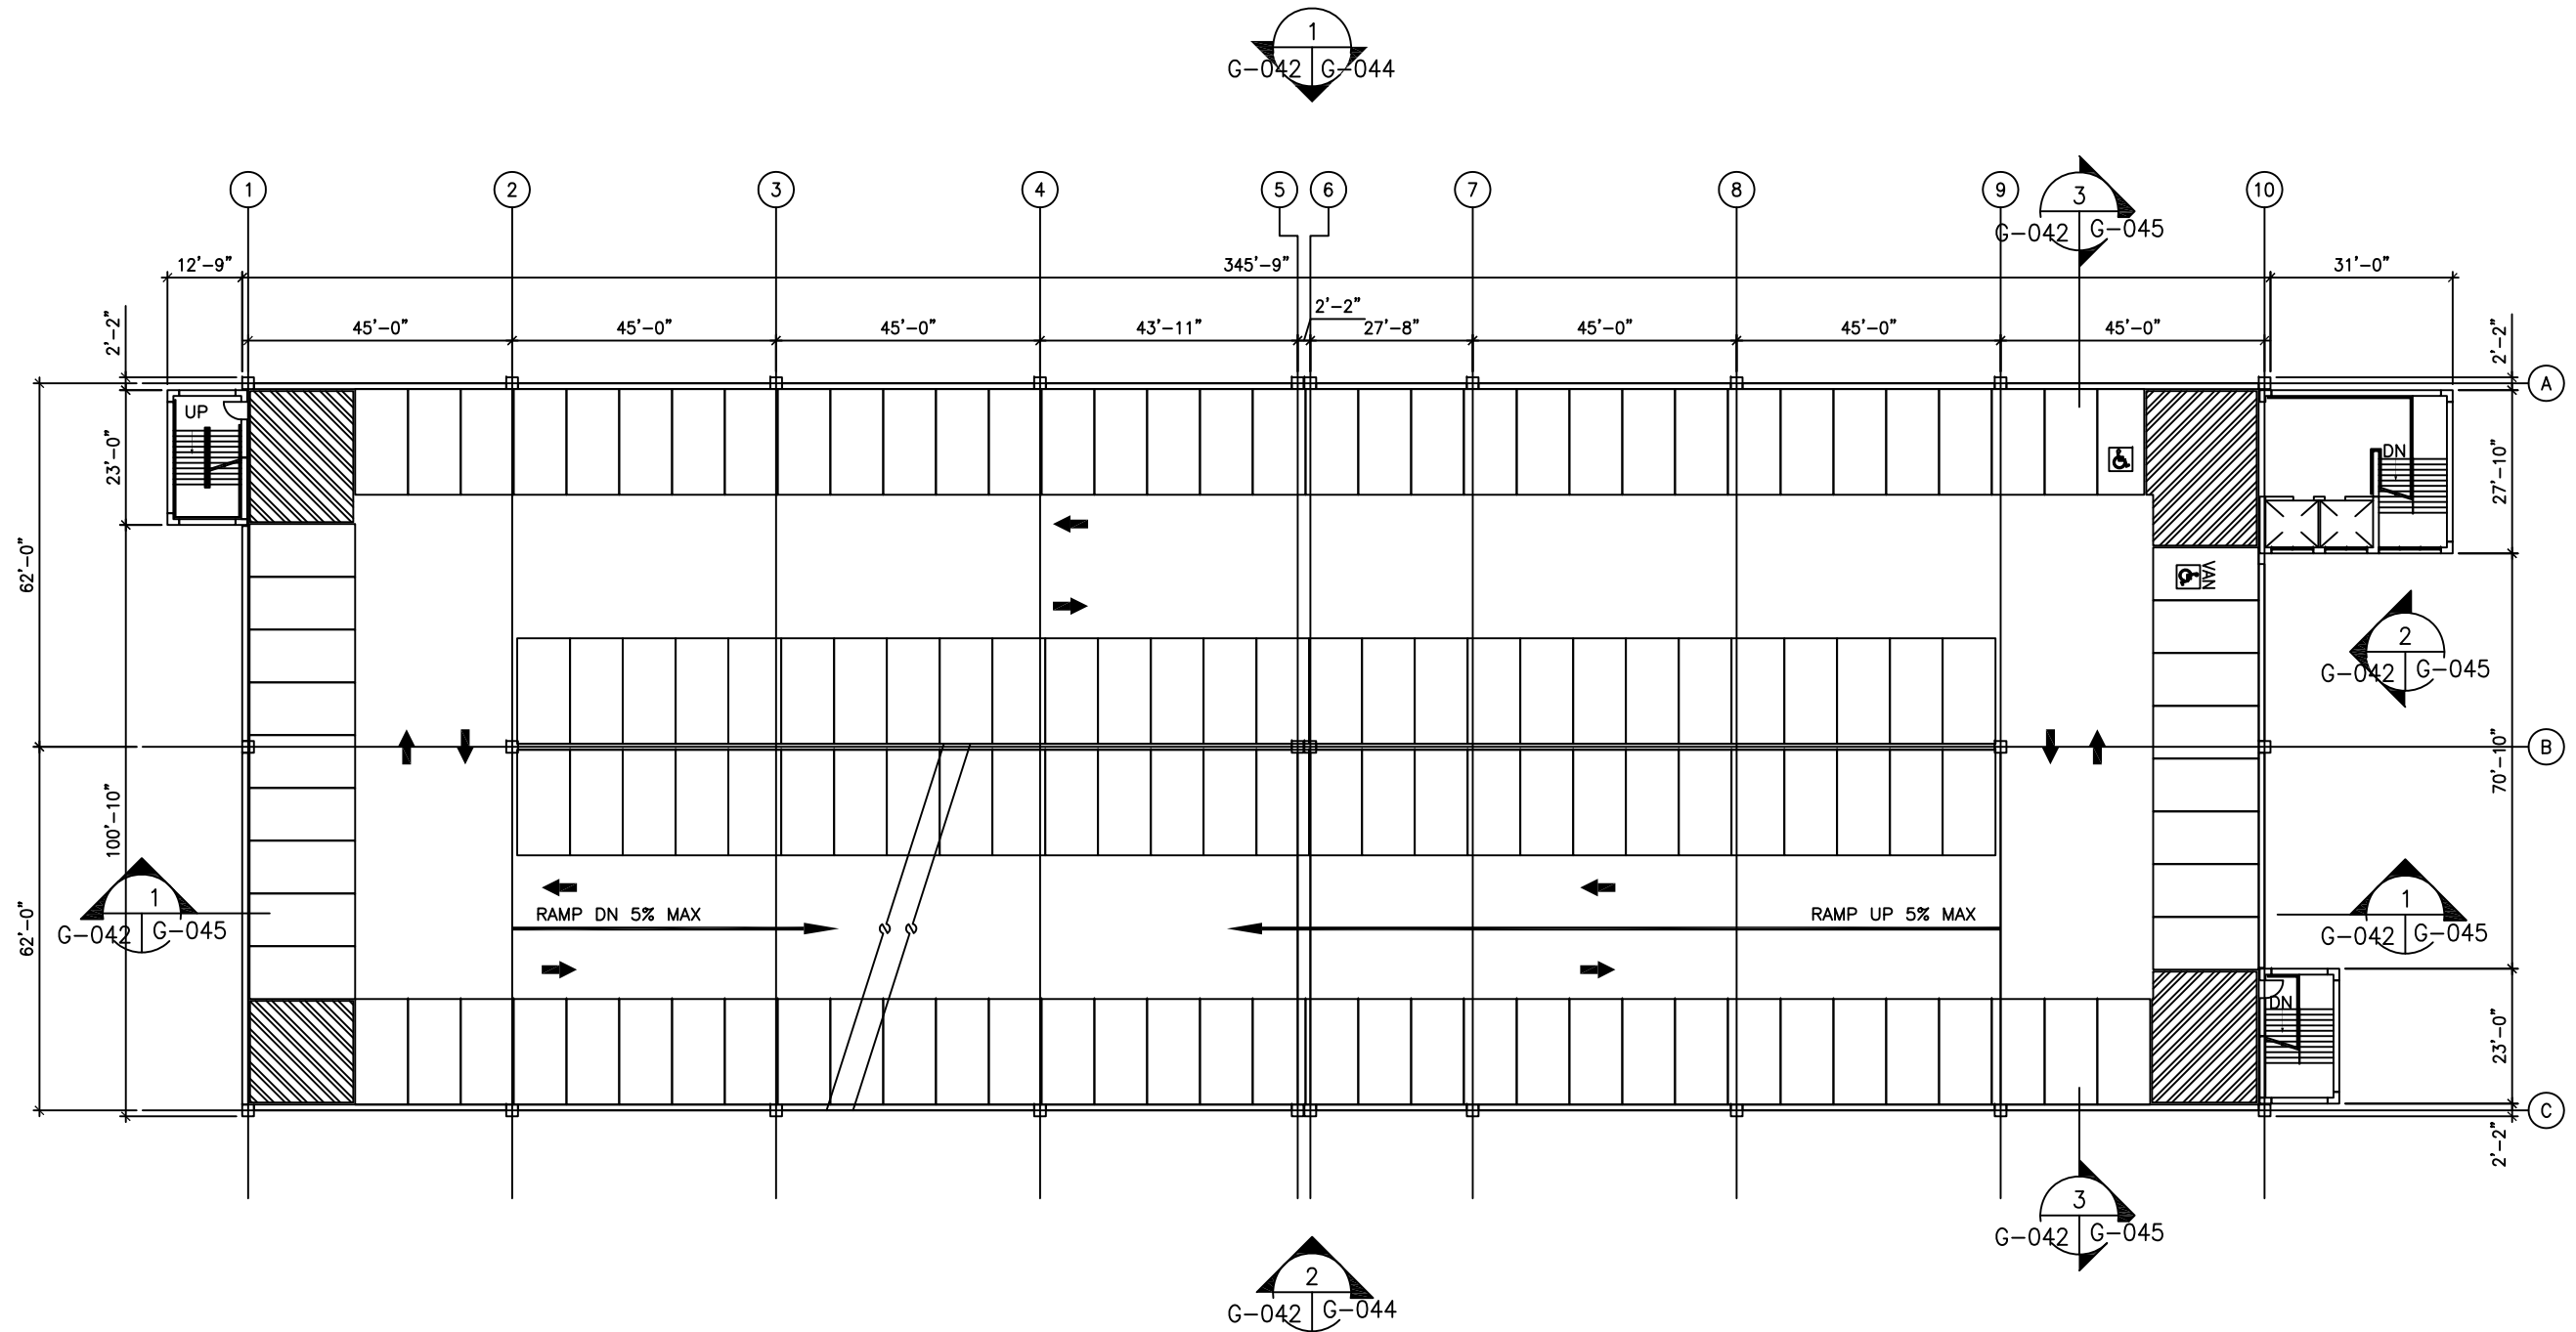

1 TYPICAL LEVEL PLAN
G-042 LEVEL 6
141 SPACES



CONTRACT NO.
XXXXXXX

DESIGNED	SES	05/13/14
		DATE
DRAWN	SES	06/6/14
		DATE
CHECKED	SES	07/11/14
		DATE
APPROVED	...	
		DATE


REFERENCE DRAWINGS	
NUMBER	DESCRIPTION

REVISIONS		
DATE	BY	DESCRIPTION

WASHINGTON METROPOLITAN TRANSIT AUTHORITY	
DEPARTMENT OF TRANSIT INFRASTRUCTURE AND ENGINEERING SERVICES	
OFFICE OF THE CHIEF ENGINEER, INFRASTRUCTURE	
SUBMITTED	DATE
APPROVED	DATE
CHIEF ENGINEER	

NEW CARROLLTON YARD IMPROVEMENTS	
LANDOVER STATION - PARKING STRUCTURE	
TYPICAL LEVEL PLAN - LEVEL 6	
SCALE	DRAWING NO.
1/16"=1'-0"	G-044
SHEET NO.	
44 of 47	

Aug 25, 2014 - 8:22pm
C:\Users\SES\Desktop\WMATA\GENERAL PLANS-071414\LANDOVER FTA-082514.dwg

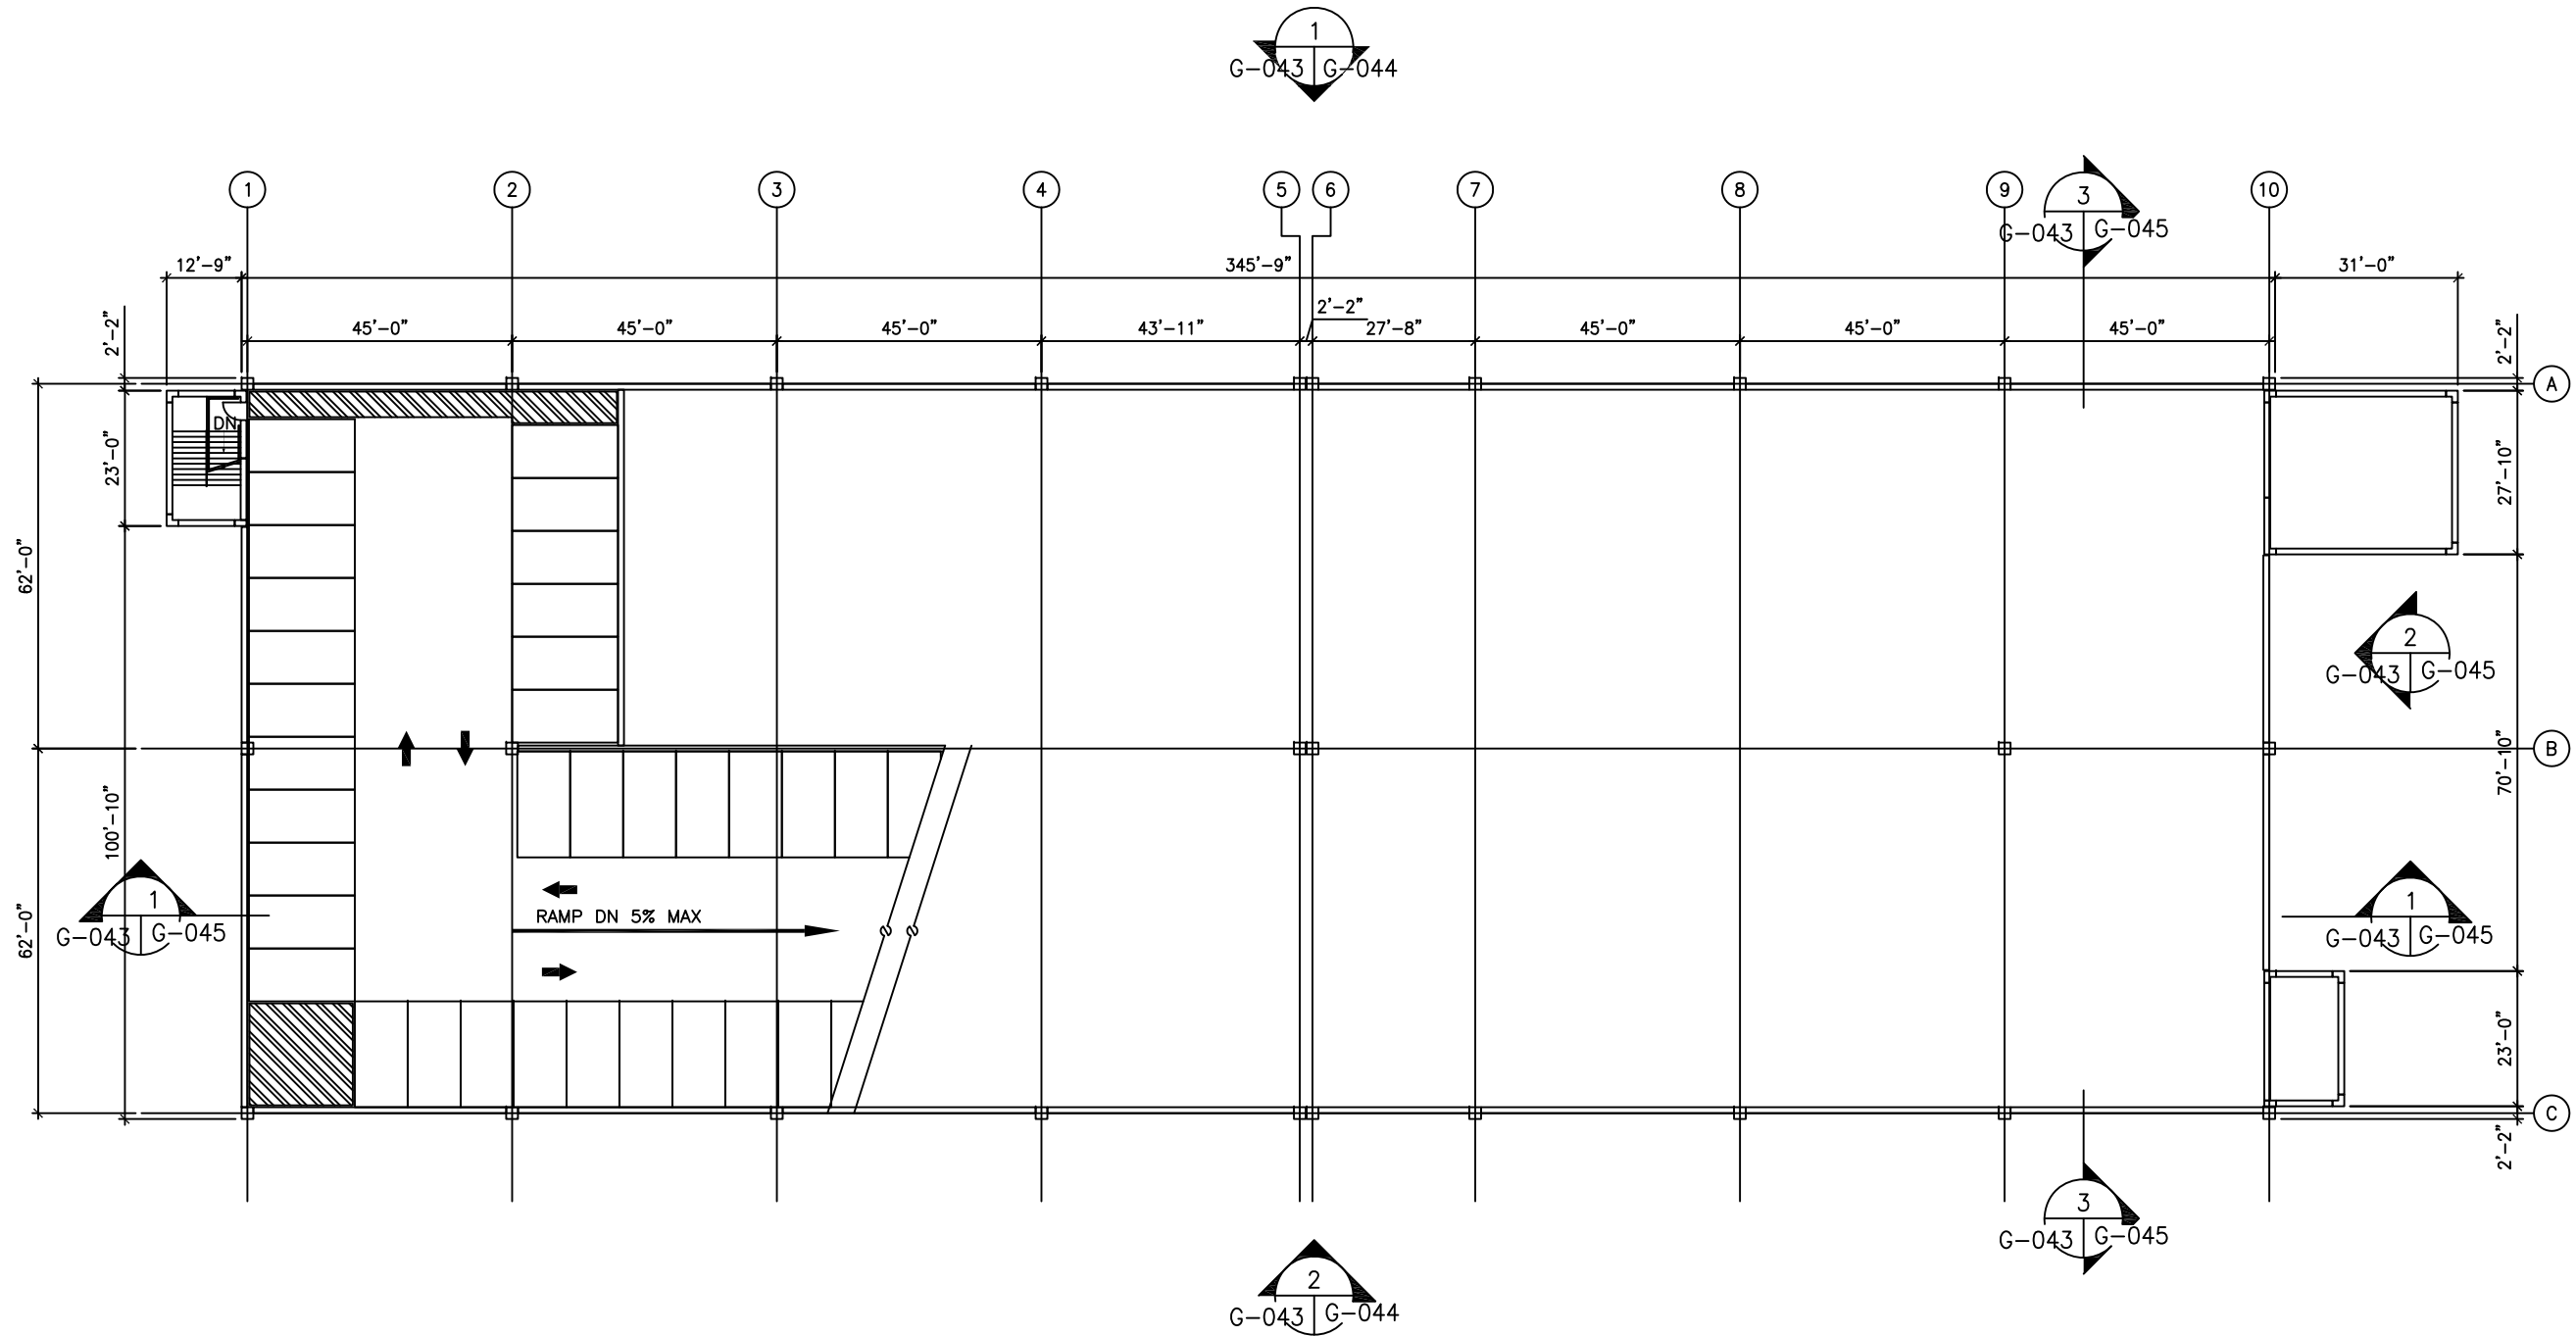

1 ROOF LEVEL PLAN
G-043 35 SPACES

8 0 8 16

DESIGNED	SES	05/13/14
		DATE
DRAWN	SES	06/6/14
		DATE
CHECKED	SES	07/11/14
		DATE
APPROVED	...	
		DATE

REFERENCE DRAWINGS	
NUMBER	DESCRIPTION

REVISIONS		
DATE	BY	DESCRIPTION

WASHINGTON METROPOLITAN TRANSIT AUTHORITY

DEPARTMENT OF TRANSIT INFRASTRUCTURE AND ENGINEERING SERVICES

OFFICE OF THE CHIEF ENGINEER, INFRASTRUCTURE

SUBMITTED _____ DATE _____

APPROVED _____ DATE _____

CHIEF ENGINEER

NEW CARROLLTON YARD IMPROVEMENTS

LANDOVER STATION - PARKING STRUCTURE

ROOF LEVEL PLAN


SCALE 1/16"=1'-0"

DRAWING NO. G-045



SHEET NO. 45 of 47

CONTRACT NO.
XXXXXXX



Aug 25, 2014 - 8:22pm
C:\Users\SES\Desktop\WMATA\GENERAL PLANS-071414\LANDOVER FTA-082514.dwg

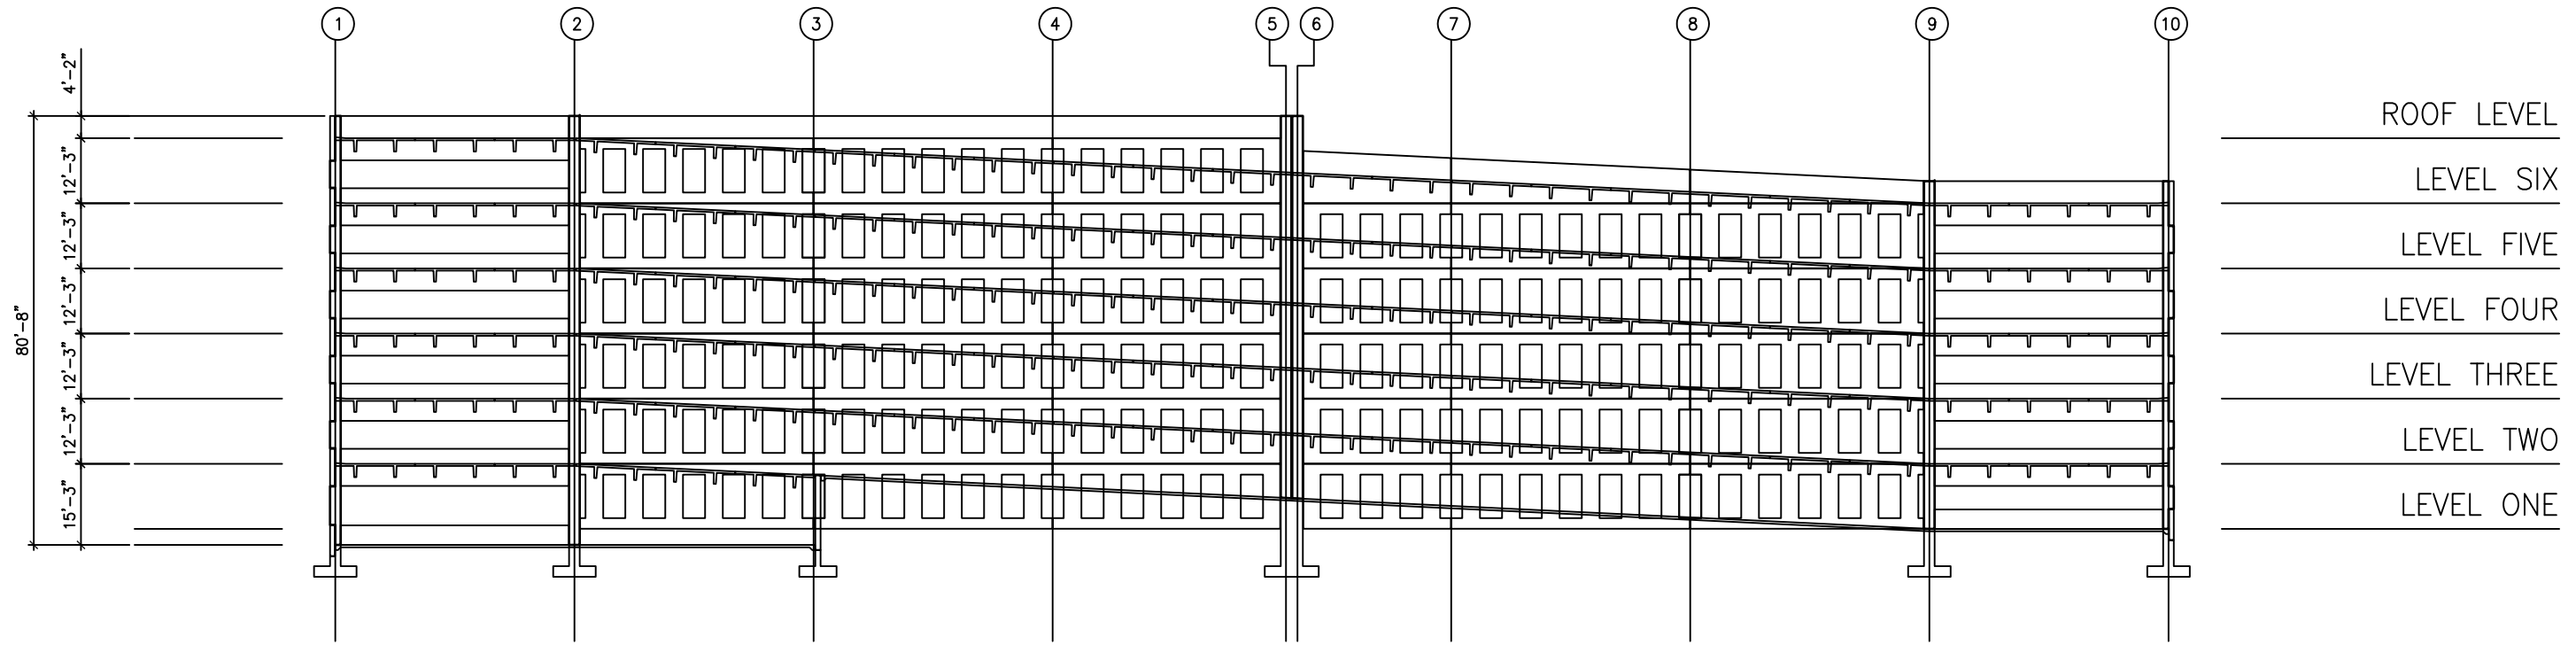


1 BUILDING SECTION
G-045

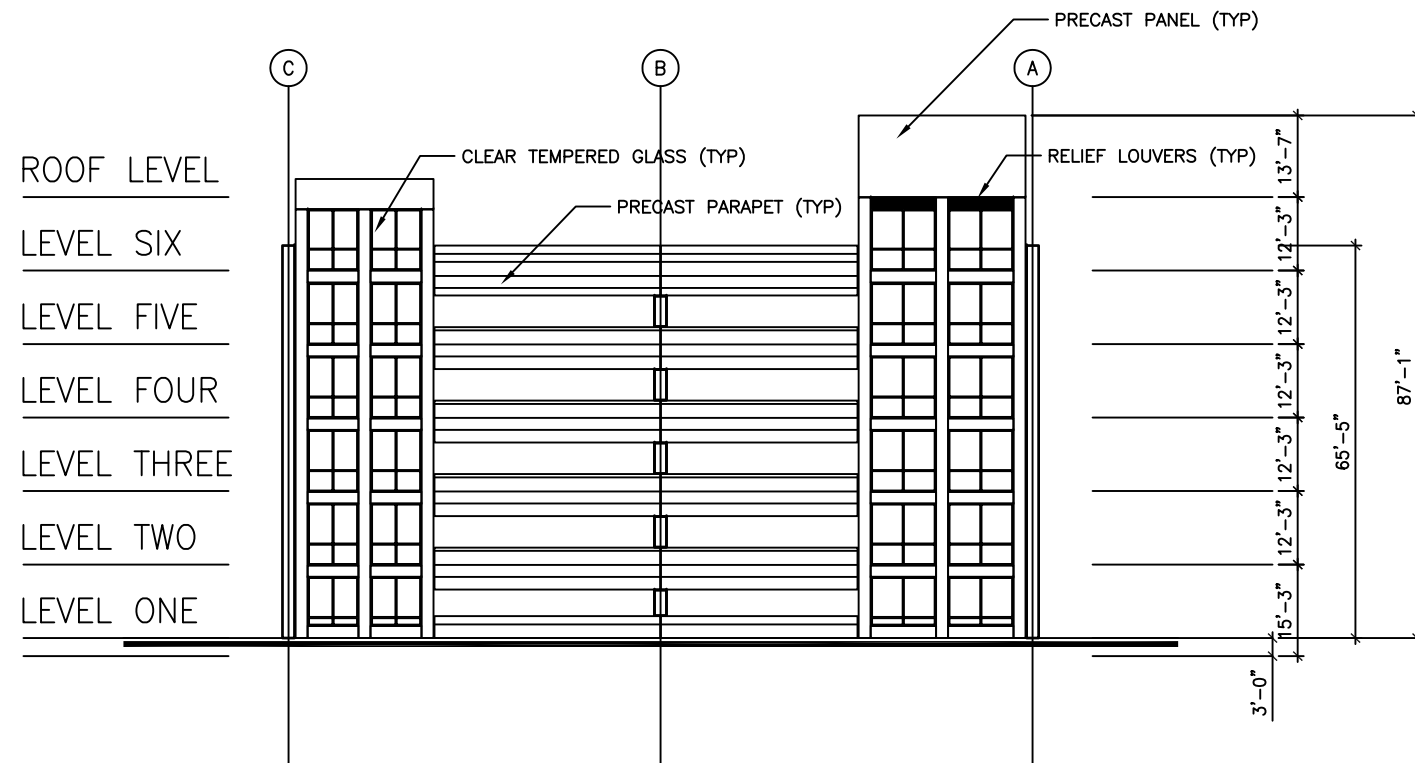 

3 EAST ELEVATION
G-045

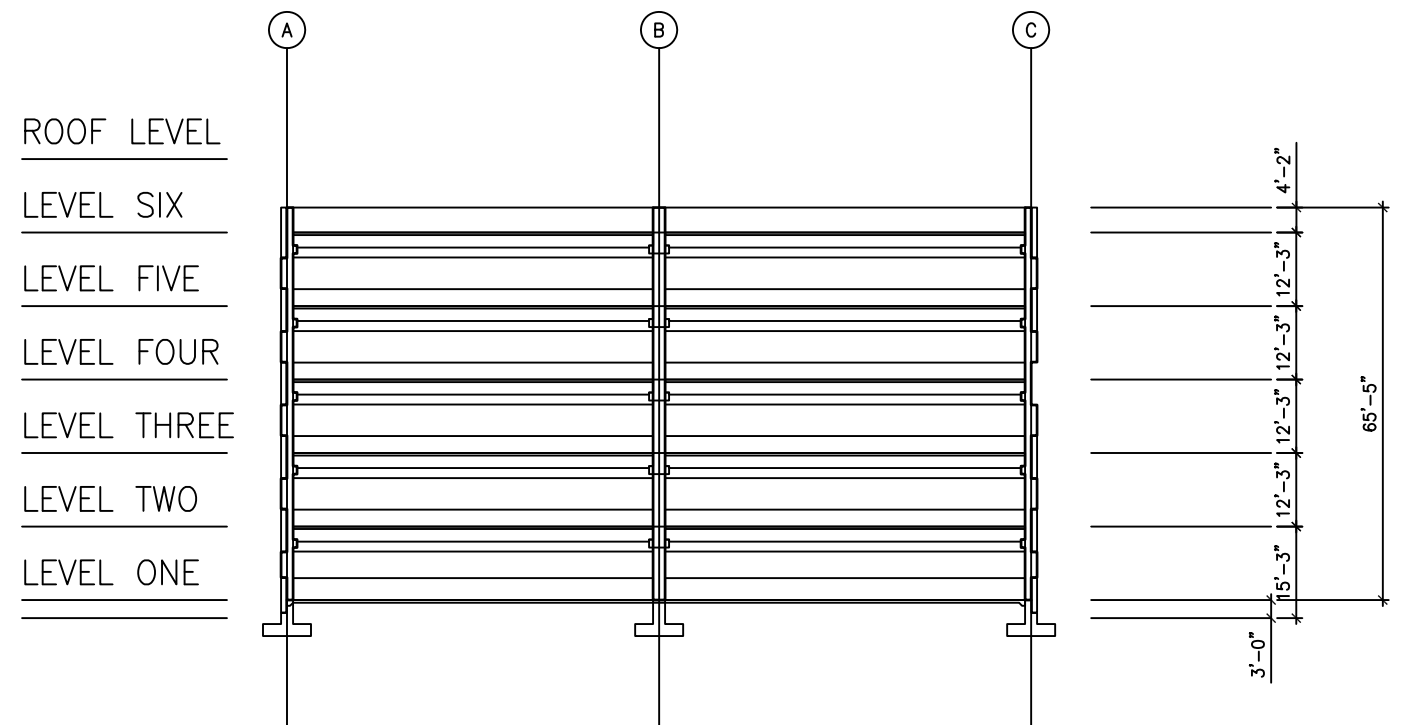 

2 BUILDING SECTION
G-045

 

CONTRACT NO.
XXXXXXX

DESIGNED			REFERENCE DRAWINGS				REVISIONS			
DESIGNED	SES	05/13/14	NUMBER	DESCRIPTION	DATE	BY	DESCRIPTION			
		DATE								
DRAWN	SES	06/6/14								
		DATE								
CHECKED	SES	07/11/14								
		DATE								
APPROVED	...									
		DATE								

WASHINGTON METROPOLITAN TRANSIT AUTHORITY			
DEPARTMENT OF TRANSIT INFRASTRUCTURE AND ENGINEERING SERVICES			
OFFICE OF THE CHIEF ENGINEER, INFRASTRUCTURE			
SUBMITTED	DATE	APPROVED	DATE
		CHIEF ENGINEER	

NEW CARROLLTON YARD IMPROVEMENTS			
LANDOVER STATION - PARKING STRUCTURE			
BUILDING SECTIONS			
SCALE	1/16"=1'-0"	DRAWING NO.	G-047
		SHEET NO.	47 of 47