



A NORTH ELEVATION
1/8" = 1'-0"

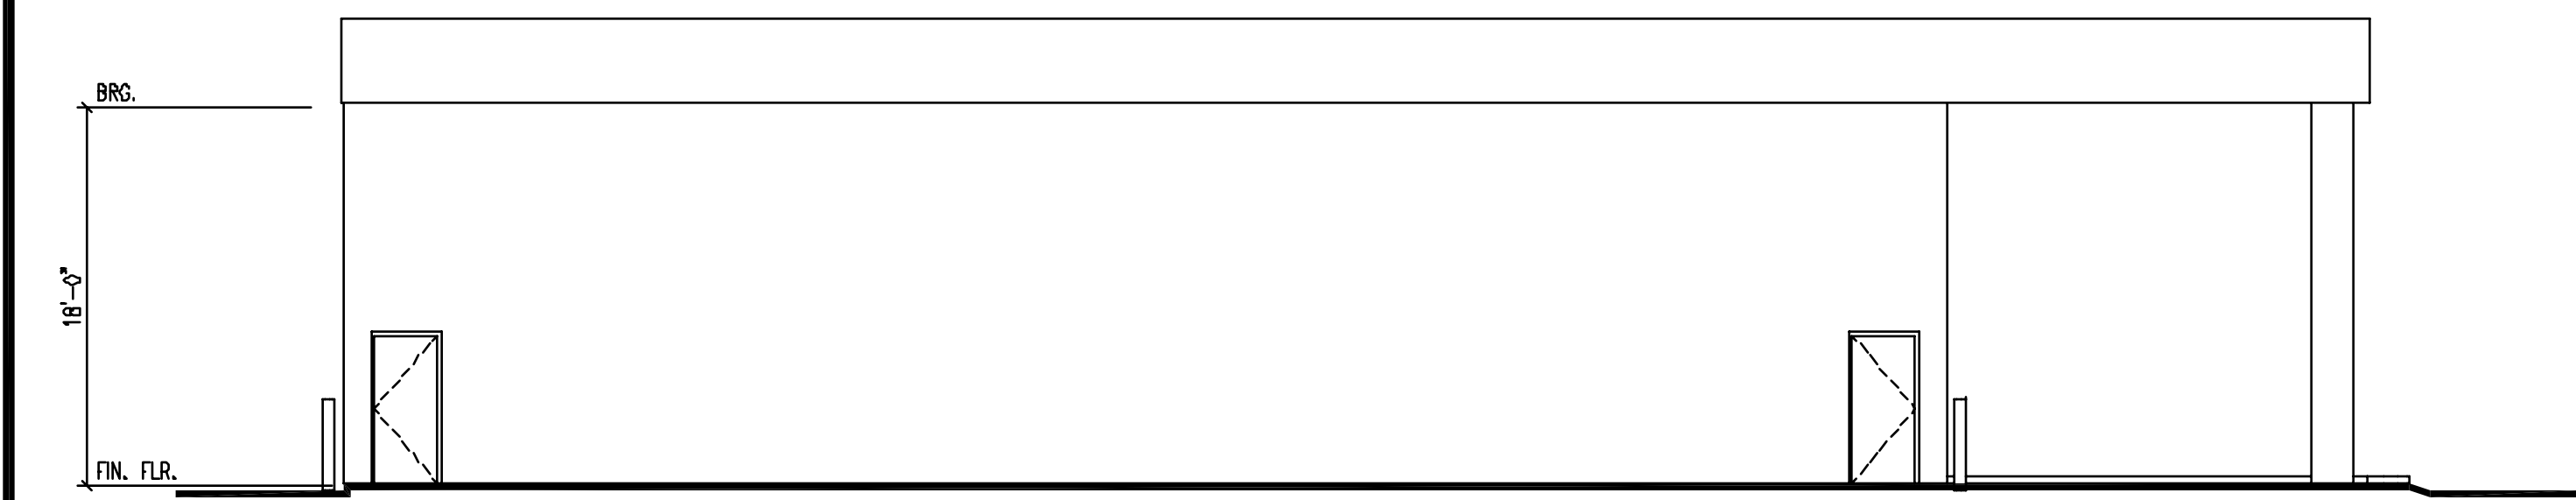

B EAST ELEVATION
1/8" = 1'-0"



C SOUTH ELEVATION
1/8" = 1'-0"

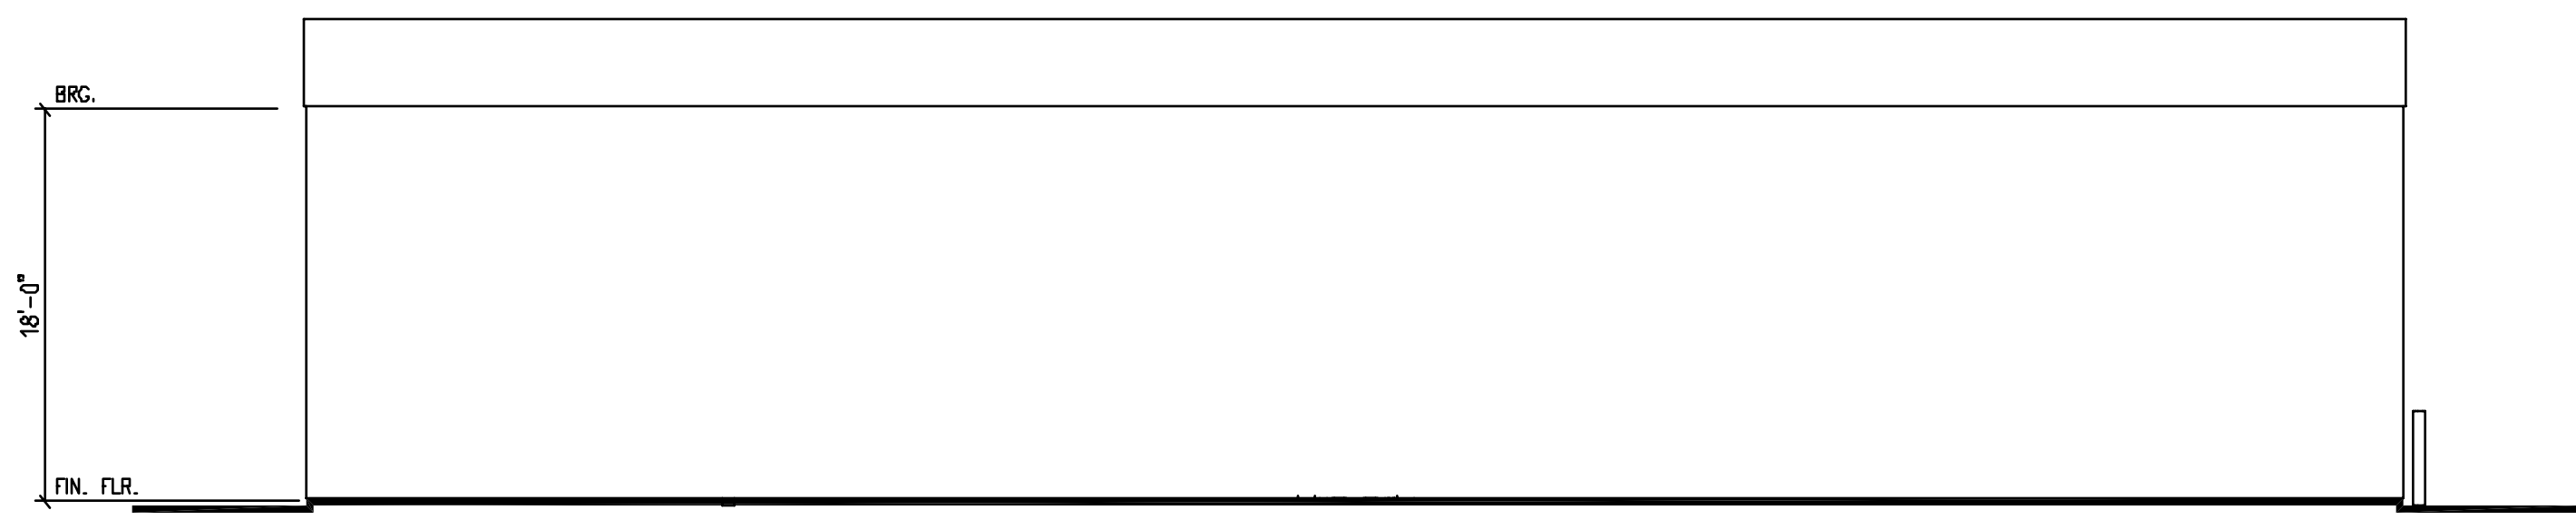


D WEST ELEVATION
1/8" = 1'-0"

DESIGNED	MKKH	5/24/07
		DATE
DRAWN	MKH	5/31/07
		DATE
CHECKED	TP	6/6/07
		DATE
APPROVED	JMP	6/6/07
		DATE

REFERENCE DRAWINGS	
NUMBER	DESCRIPTION

REVISIONS		
DATE	BY	DESCRIPTION

 

WASHINGTON METROPOLITAN AREA TRANSIT AUTHORITY



a joint venture of

Parsons Transportation Group Inc.
Parsons Brinckerhoff Quade & Douglas, Inc.
Delon Hampton & Associated, Chartered



PROJECT MANAGER

FULL SIZE PRINT	---	CONTRACT NO. ---
SOUTHEASTERN BUS GARAGE REPLACEMENT DC VILLAGE WASHINGTON DC PHASE 1 FUELING FACILITY ELEVATIONS		
SCALE:	DRAWING NO. A-007	15 of 24