


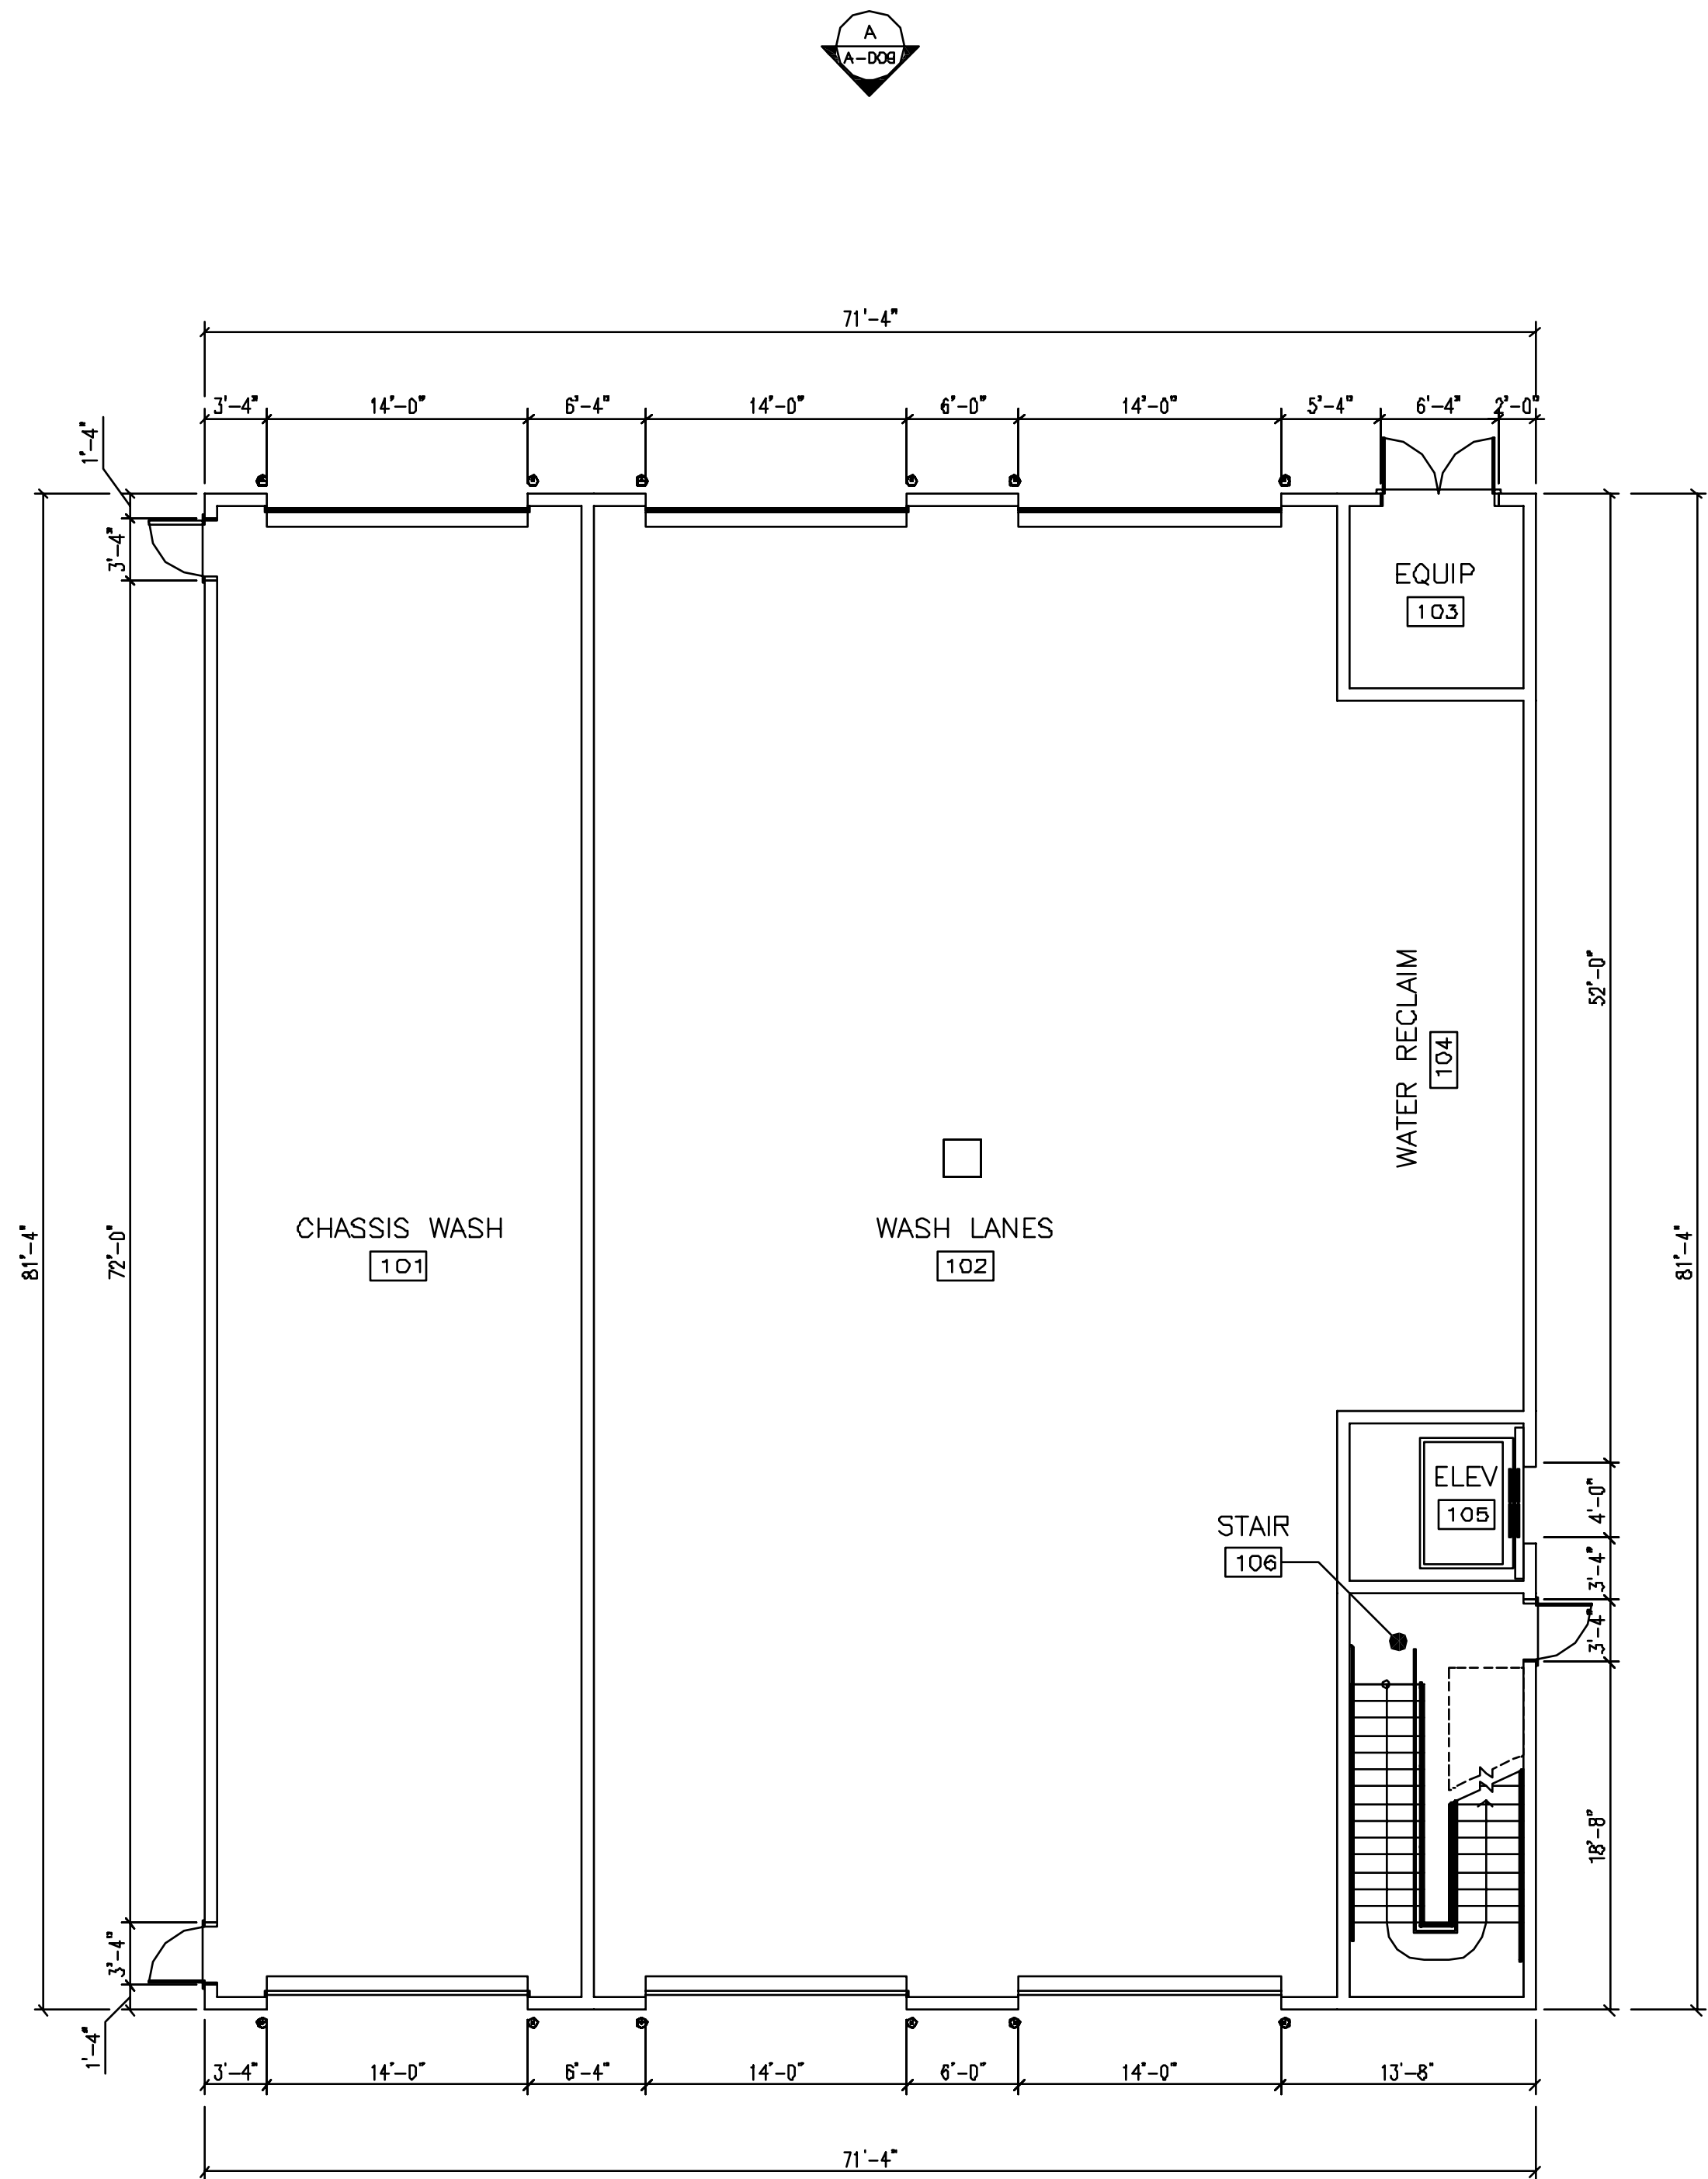

FLOOR PLAN
1/8" = 1'-0"

REFERENCE DRAWINGS		REVISIONS		
NUMBER	DESCRIPTION	DATE	BY	DESCRIPTION

DESIGNED	MKH	5/24/07
		DATE
DRAWN	MKH	5/31/07
		DATE
CHECKED	JP	6/8/07
		DATE
APPROVED	JMP	6/8/07
		DATE

WASHINGTON METROPOLITAN AREA TRANSIT AUTHORITY



a joint venture of

- Parsons Transportation Group Inc.
- Parsons Brinckerhoff Quade & Douglas, Inc.
- Delon Hampton & Associated, Chartered

PROJECT MANAGER



FULL SIZE PRINT	---	CONTRACT NO. ---
SOUTHEASTERN BUS GARAGE REPLACEMENT DC VILLAGE WASHINGTON DC PHASE 1 CLEANING FACILITY FLOOR PLAN		
SCALE:	DRAWING NO. A-008	16 of 24