




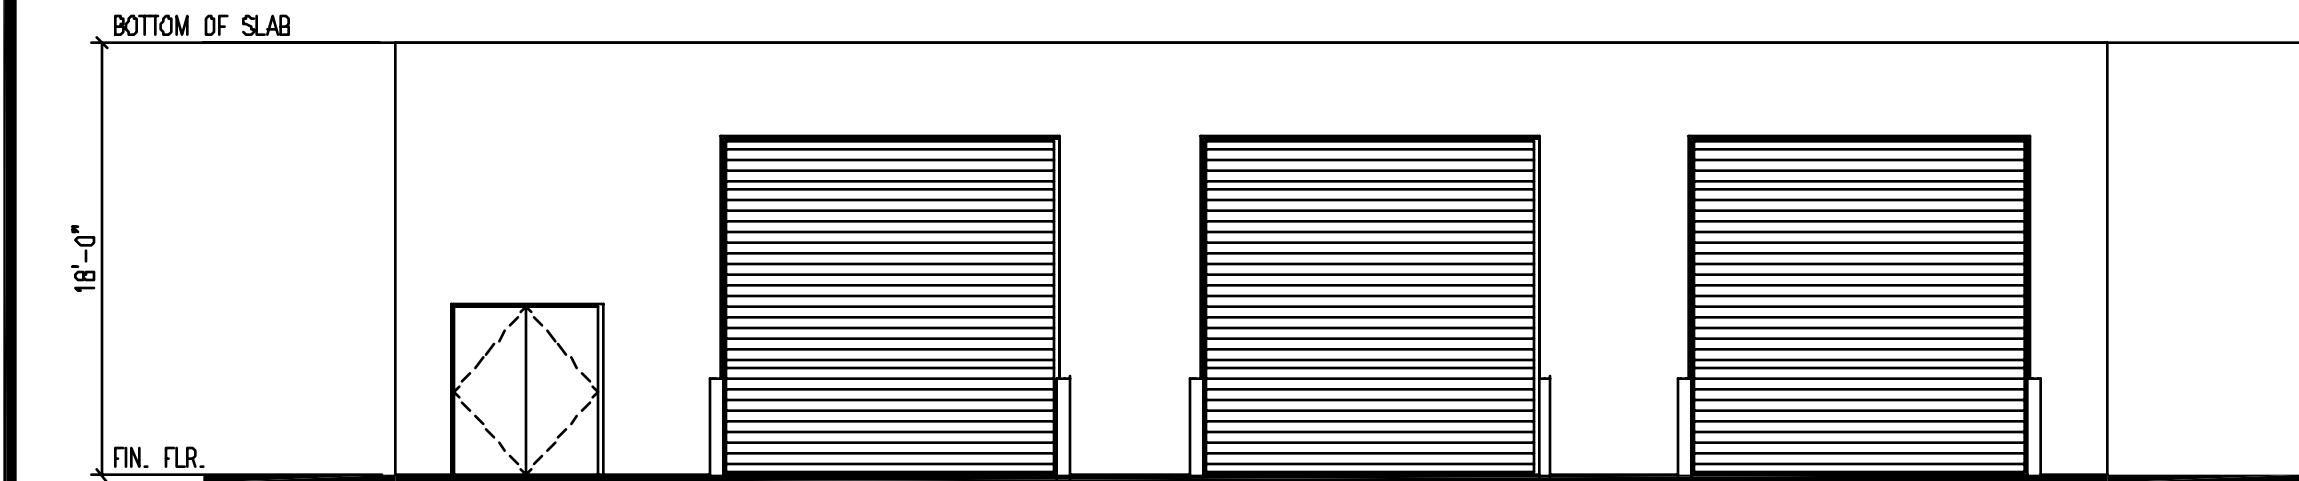


A NORTH ELEVATION
1/8" = 1'-0"

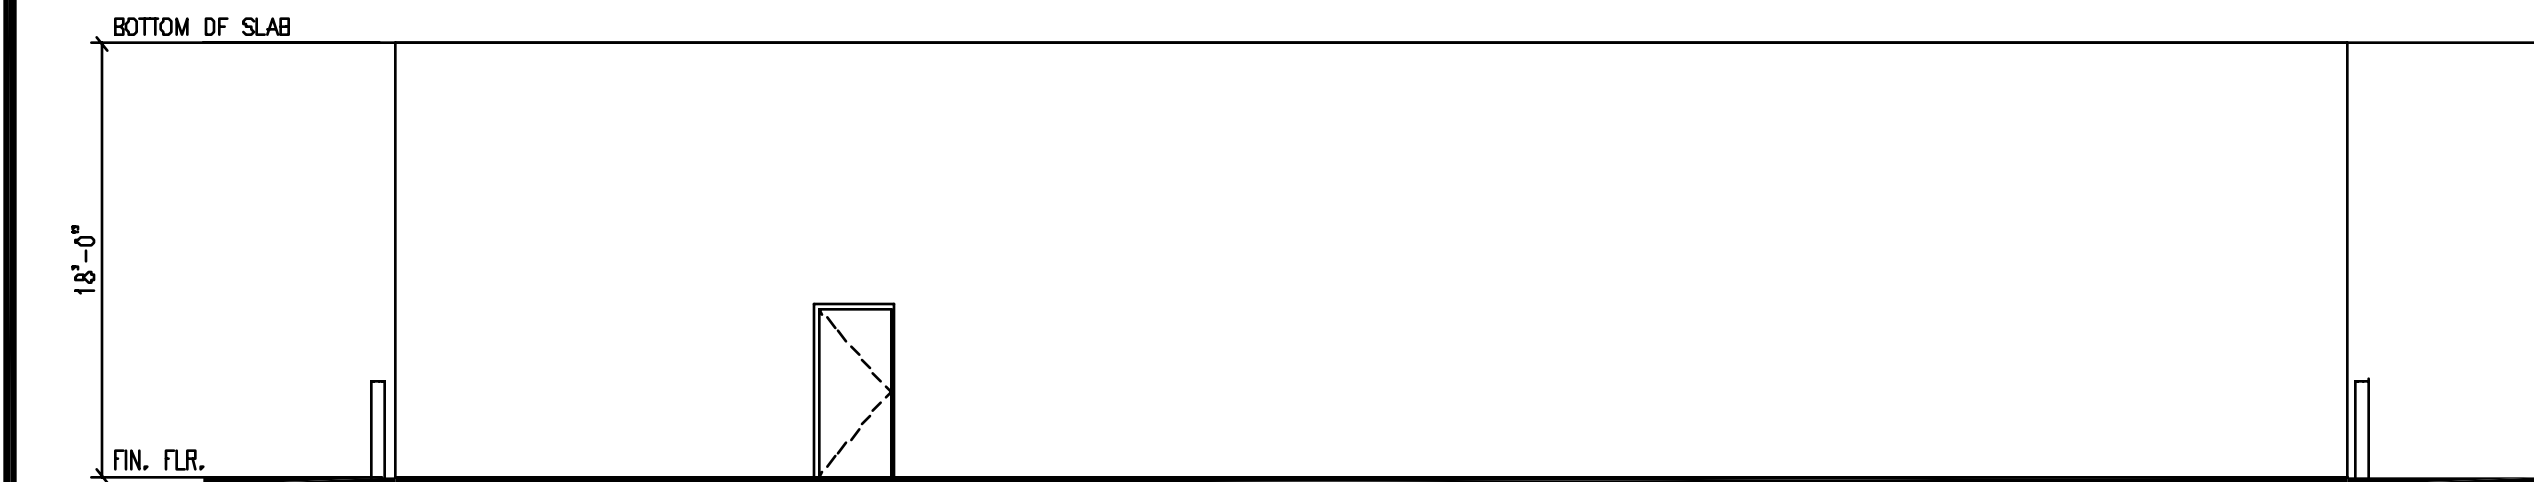

B EAST ELEVATION
1/8" = 1'-0"

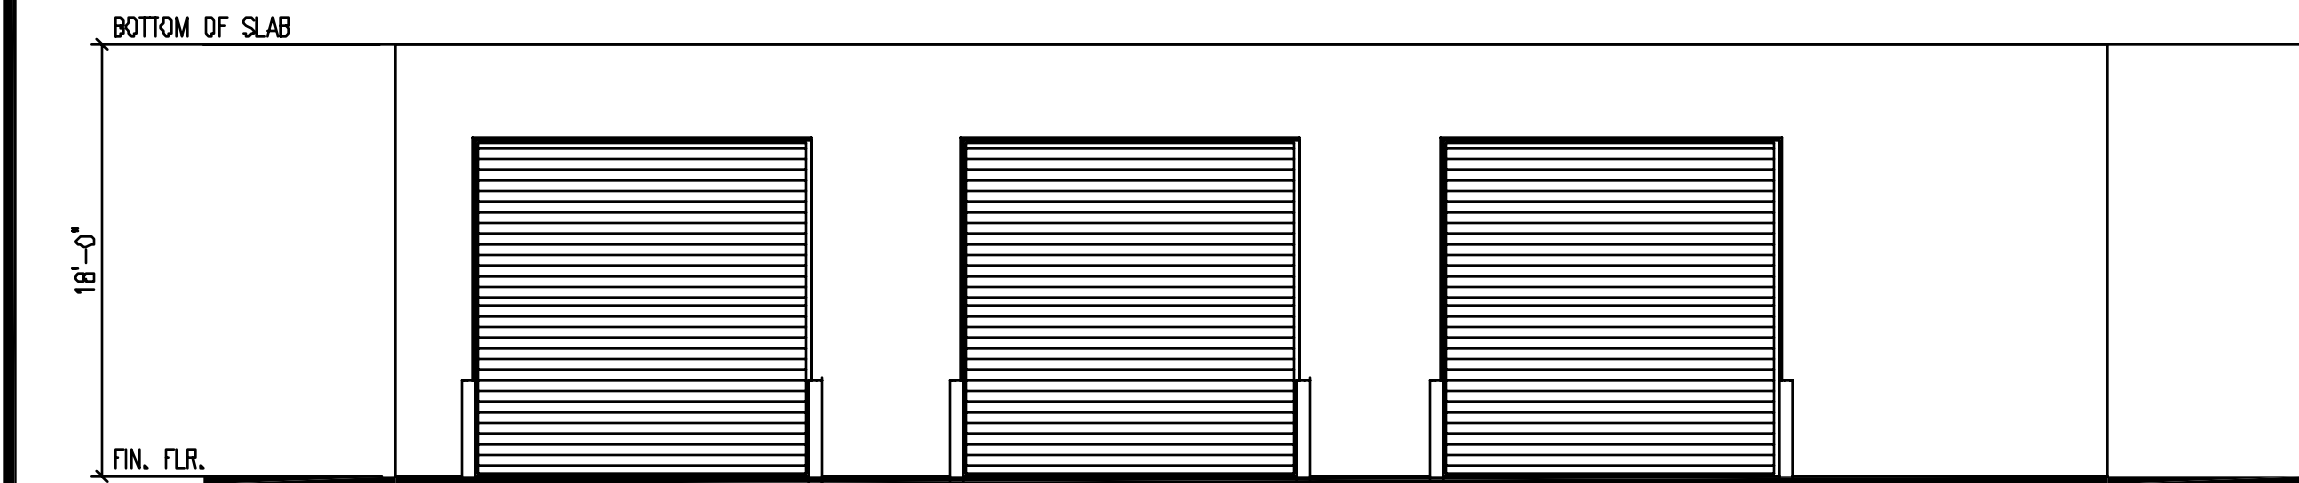

C SOUTH ELEVATION
1/8" = 1'-0"

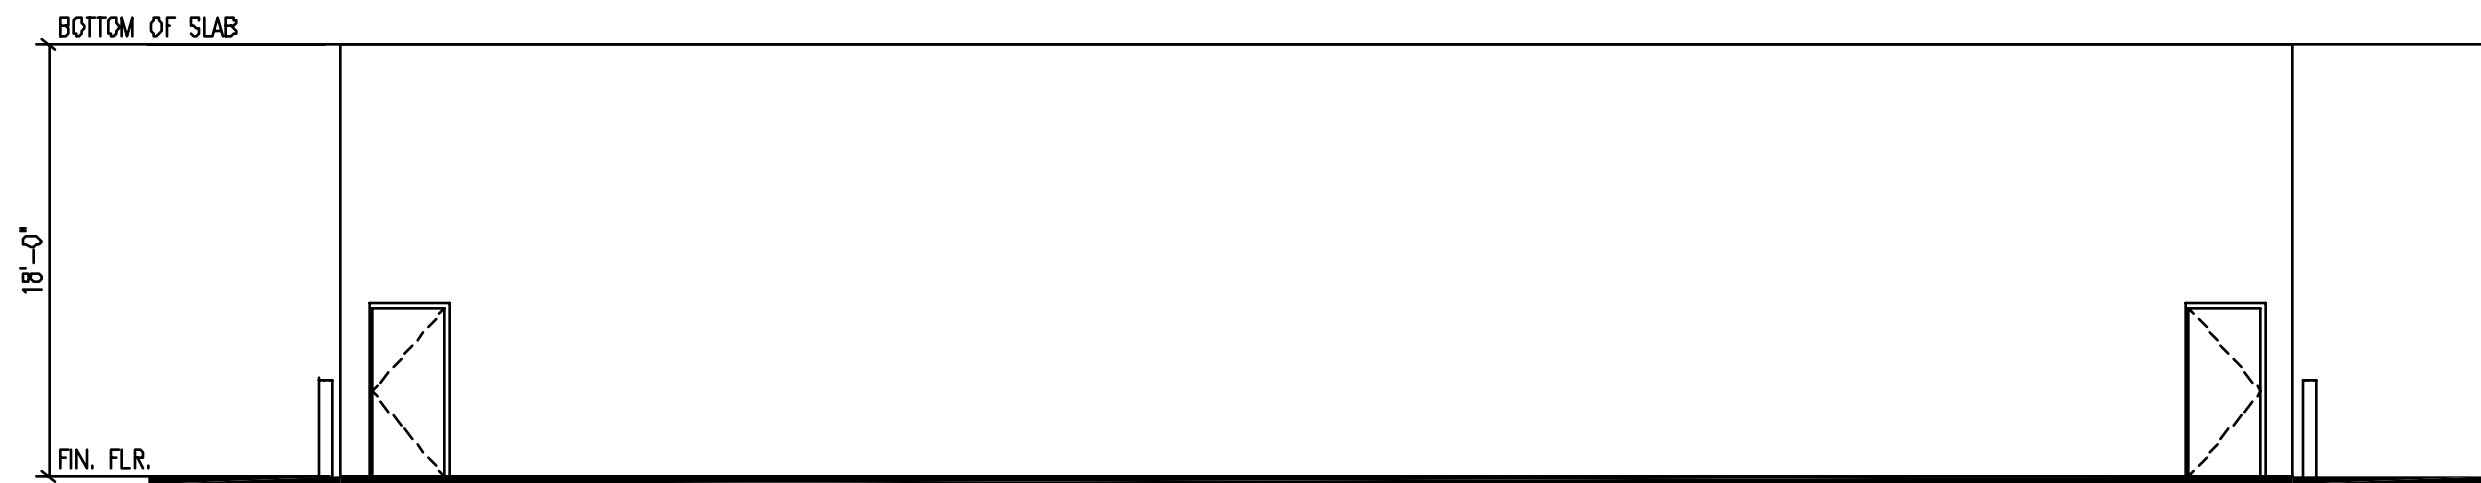

D WEST ELEVATION
1/8" = 1'-0"

DESIGNED MKH 5/24/07 DATE		REFERENCE DRAWINGS		REVISIONS		WASHINGTON METROPOLITAN AREA TRANSIT AUTHORITY		FULL SIZE PRINT		CONTRACT NO. ---	
DRAWN MKH 5/31/07 DATE		NUMBER	DESCRIPTION	DATE	BY	DESCRIPTION	 a joint venture of • Parsons Transportation Group Inc. • Parsons Brinckerhoff Quade & Douglas, Inc. • Delon Hampton & Associated, Chartered PROJECT MANAGER		SOUTHEASTERN BUS GARAGE REPLACEMENT DC VILLAGE WASHINGTON DC PHASE 1 CLEANING FACILITY ELEVATIONS		
CHECKED TP 6/8/07 DATE						SCALE:			DRAWING NO. A-009	17 of 24	
APPROVED JMP 6/8/07 DATE											