



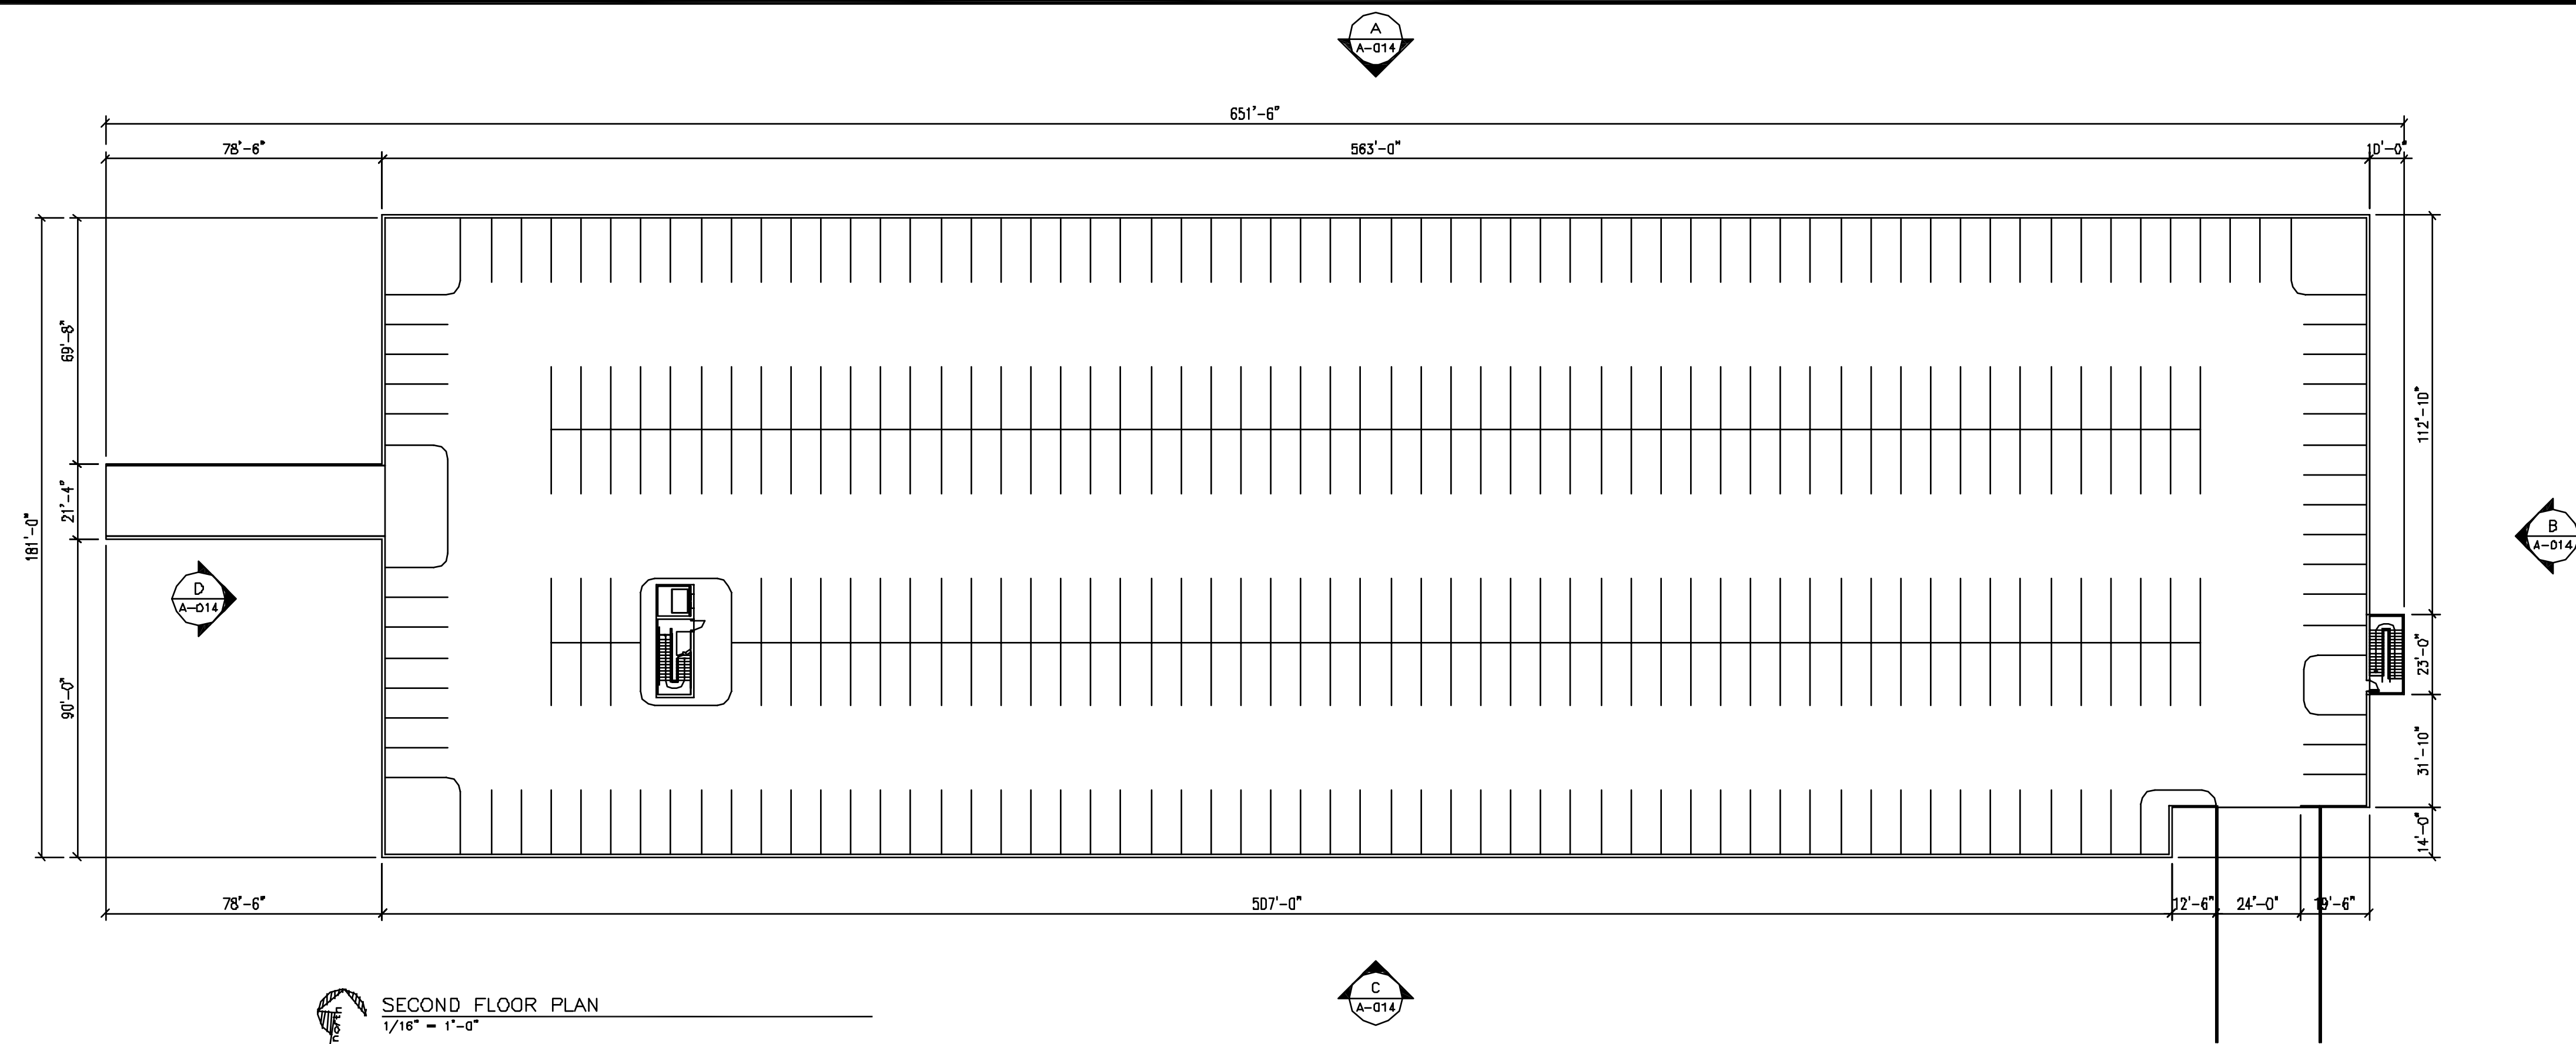

SECOND FLOOR PLAN
1/16" = 1'-0"

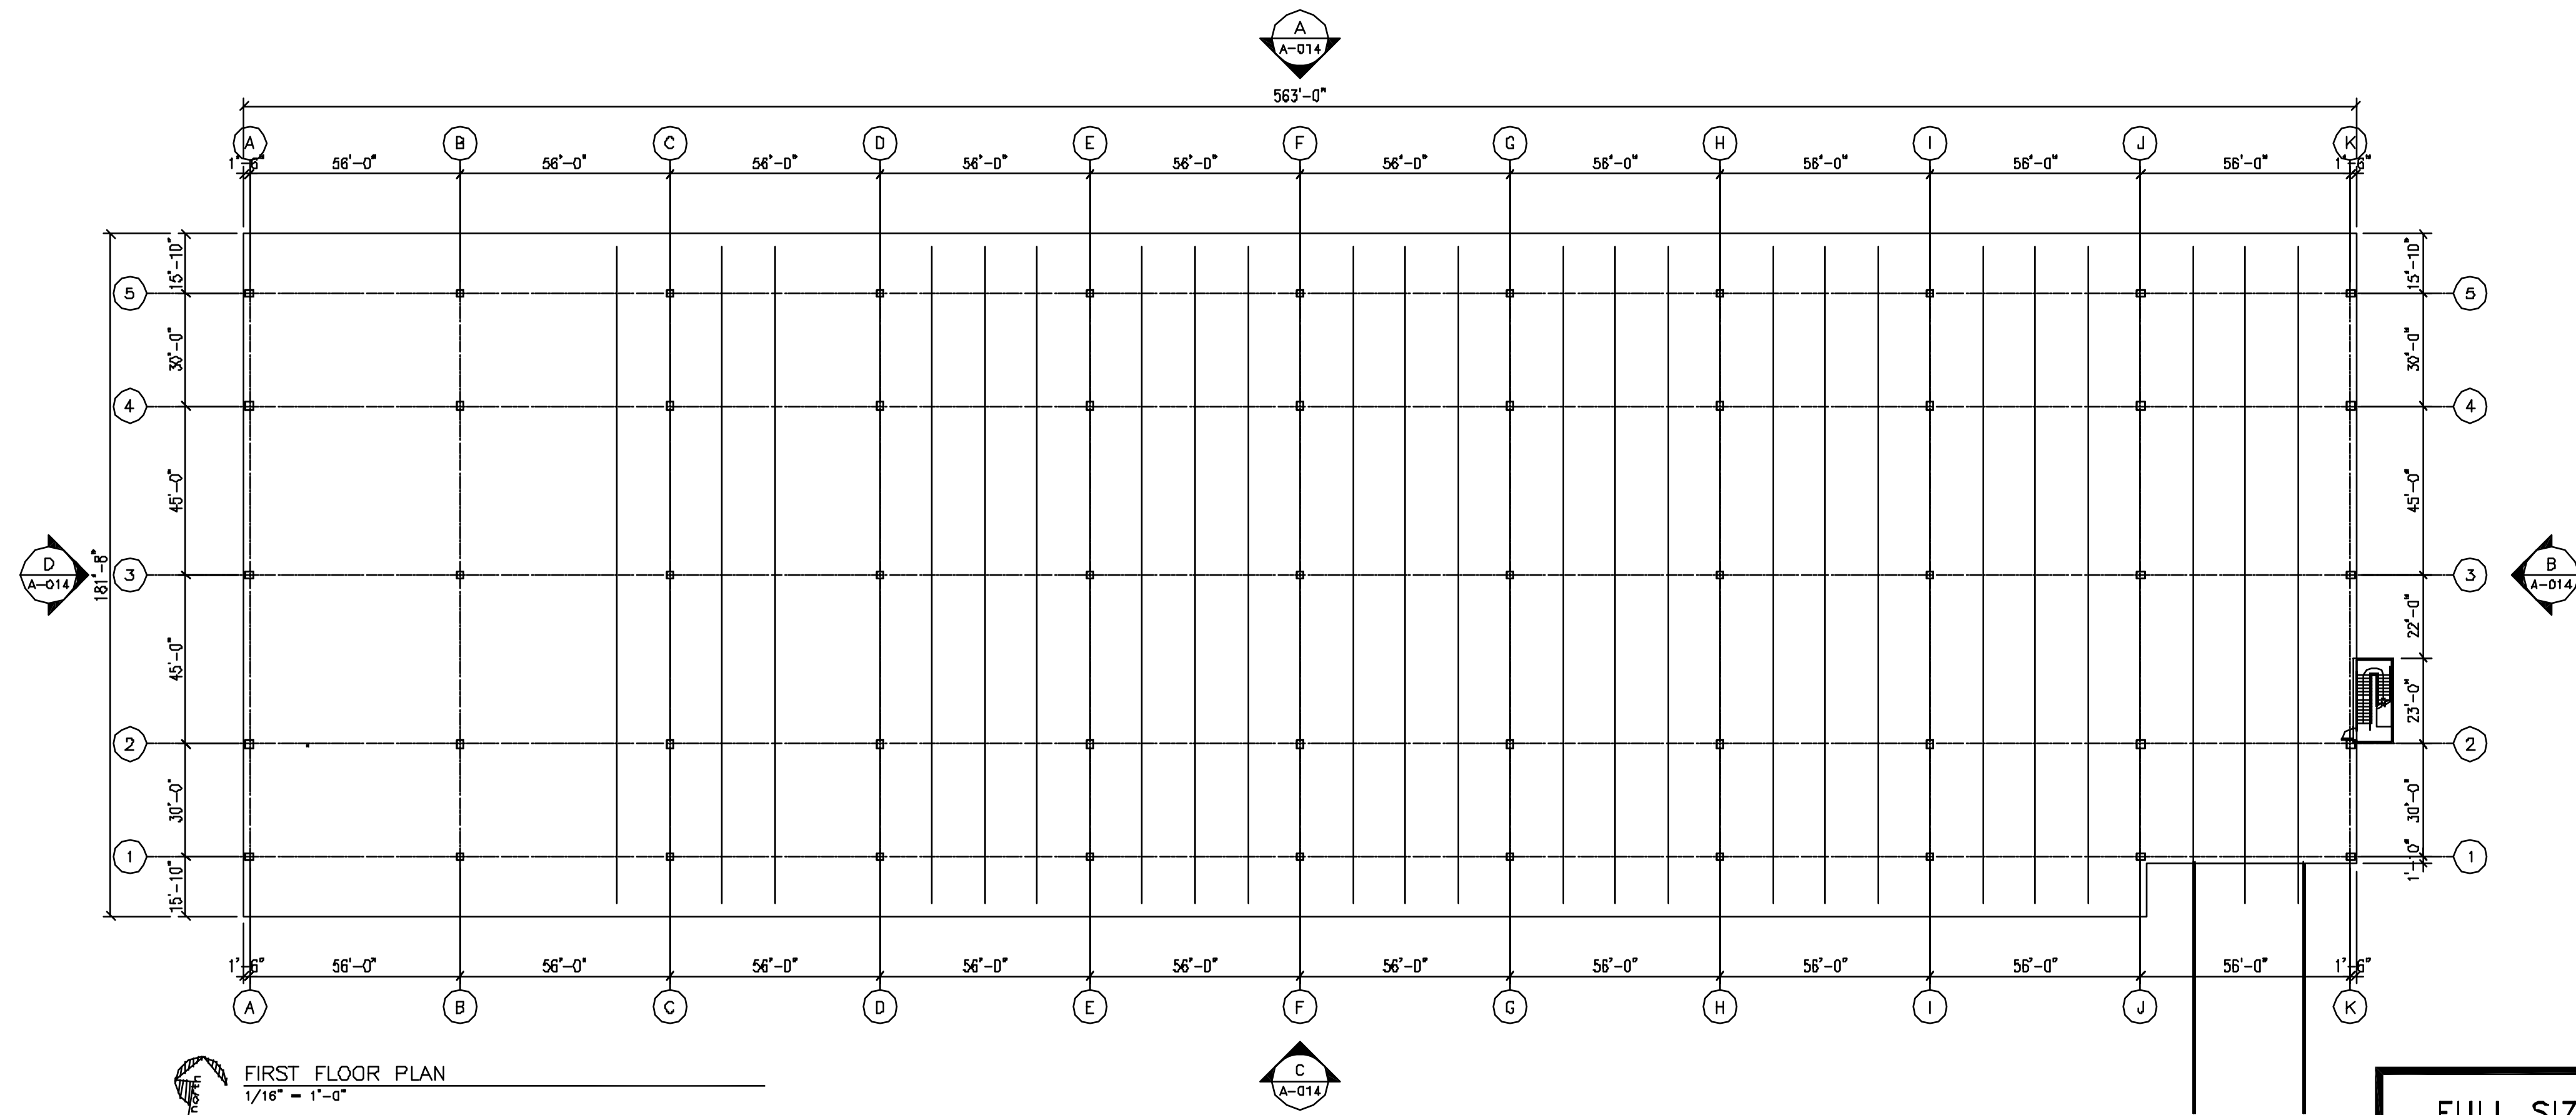

FIRST FLOOR PLAN
1/16" = 1'-0"

DESIGNED	5/24/07
DRAWN	
CHECKED	
APPROVED	

REFERENCE DRAWINGS	
NUMBER	DESCRIPTION

REVISIONS		
DATE	BY	DESCRIPTION

WASHINGTON METROPOLITAN AREA TRANSIT AUTHORITY



a joint venture of

- Parsons Transportation Group Inc.
- Parsons Brinckerhoff Quade & Douglas, Inc.
- Delon Hampton & Associated, Chartered

PROJECT MANAGER



FULL SIZE PRINT	---	CONTRACT NO. ---
SOUTHEASTERN BUS GARAGE REPLACEMENT DC VILLAGE WASHINGTON DC PHASE III EMPLOYEE PARKING STRUCTURE FLOOR PLANS		
SCALE:	DRAWING NO. A-012	20 of 24