


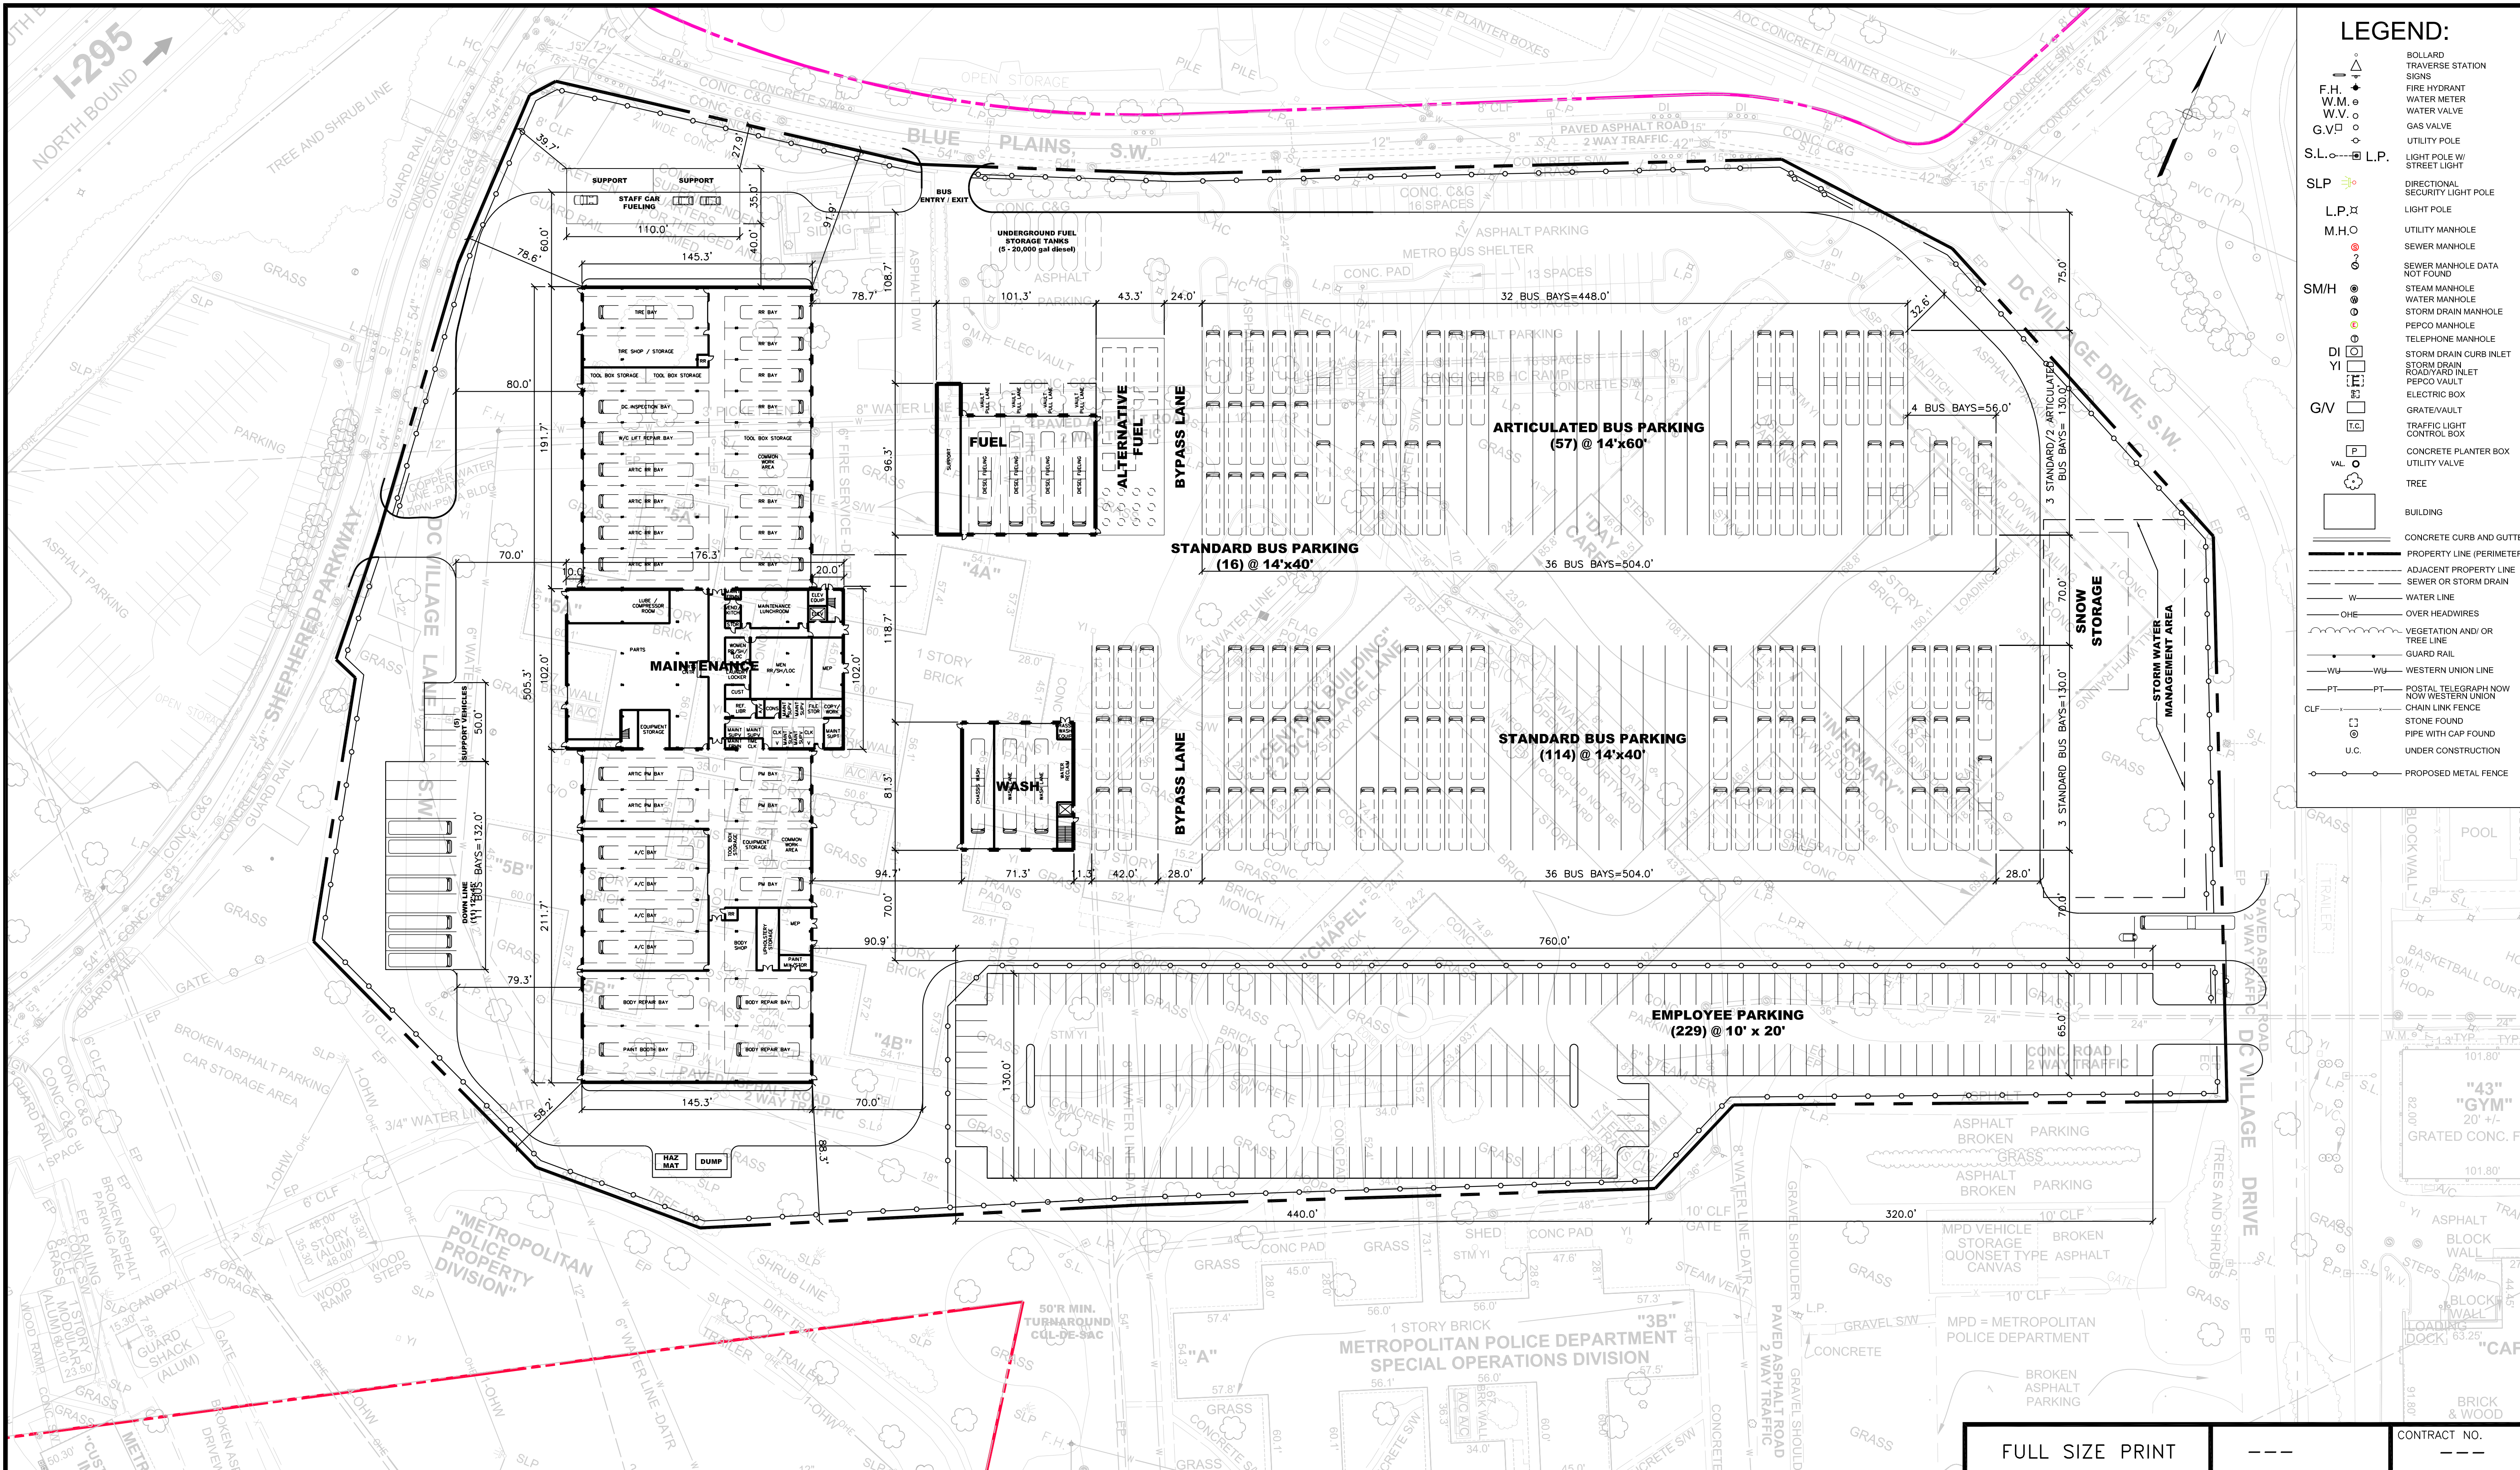

DESIGNED JC05/24/07
DATE

DRAWN MD05/29/07
DATE

CHECKED JMP06/01/07
DATE

APPROVED MP06/05/07
DATE

REFERENCE DRAWINGS	
NUMBER	DESCRIPTION

REVISIONS		
DATE	BY	DESCRIPTION

WASHINGTON METROPOLITAN AREA TRANSIT AUTHORITY

a joint venture of:

- Parsons Transportation Group Inc.
- Parsons Brinckerhoff Quade & Douglas, Inc.
- Delon Hampton & Associated, Chartered

FULL SIZE PRINT

CONTRACT NO. ---

SOUTHEASTERN BUS GARAGE REPLACEMENT
DC VILLAGE
WASHINGTON DC
PHASE 2 SITE PLAN

SCALE: 1"=50'

DRAWING NO. ST-004

7 OF 24