


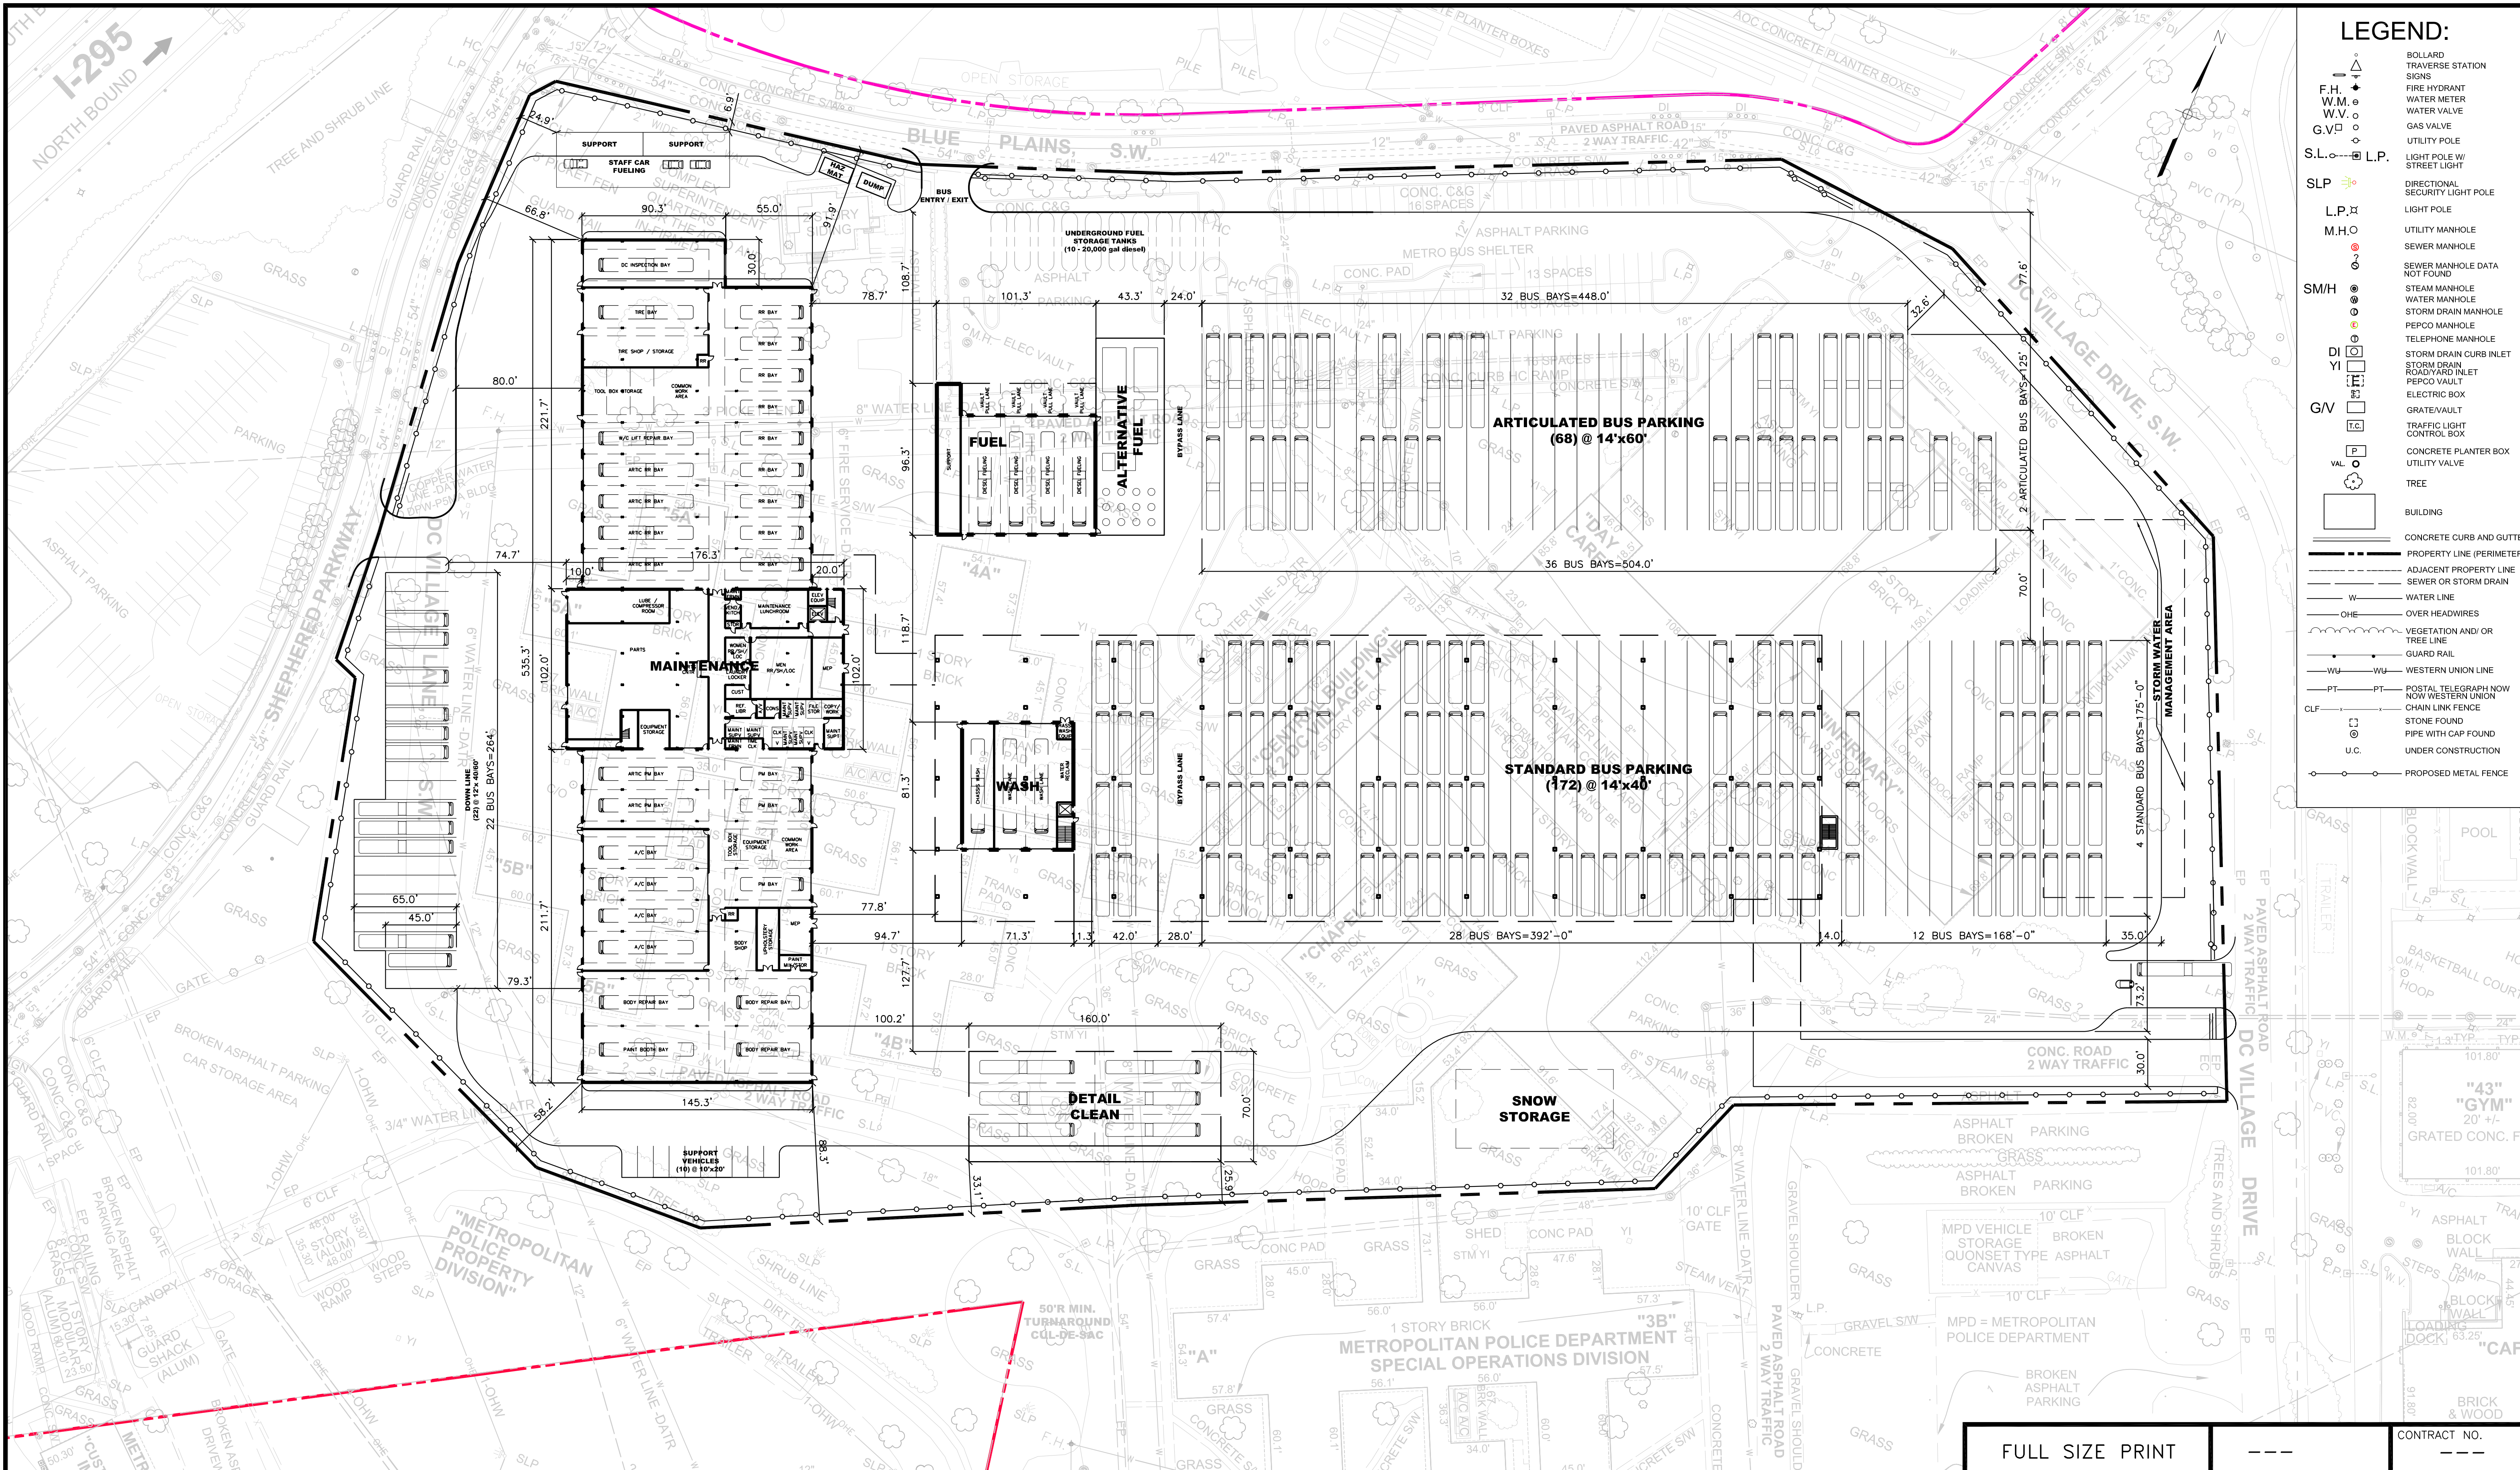

DESIGNED JC05/24/07DATE

DRAWN MD05/29/07DATE

CHECKED JMP06/01/07DATE

APPROVED MP06/05/07DATE

REFERENCE DRAWINGS	
NUMBER	DESCRIPTION

REVISIONS		
DATE	BY	DESCRIPTION

WASHINGTON METROPOLITAN AREA TRANSIT AUTHORITY

a joint venture of:

- Parsons Transportation Group Inc.
- Parsons Brinckerhoff Quade & Douglas, Inc.
- Delon Hampton & Associated, Chartered

PROJECT MANAGER

FULL SIZE PRINT

CONTRACT NO.

SOUTHEASTERN BUS GARAGE REPLACEMENT
DC VILLAGE
WASHINGTON DC
PHASE 3 SITE PLAN

SCALE: 1"=50'
500 0 500

DRAWING NO. ST-005

8 OF 24