

# **WASHINGTON METROPOLITAN AREA TRANSIT AUTHORITY**



## **VIENNA ROUTE K-4 BALLSTON-MU STATION WEST END STATION ENTRANCE**


**GENERAL PLANS**


**OCTOBER 4, 2024**

# WASHINGTON METROPOLITAN AREA TRANSIT AUTHORITY


## LIST OF DRAWINGS

| GENERAL PLANS INDEX |                             |
|---------------------|-----------------------------|
| SHEET NO.           | TITLE                       |
| 1                   | COVER                       |
| 2                   | INDEX OF DRAWINGS           |
| 3                   | DEMOLITION PLAN             |
| 4                   | STREET LEVEL PLAN           |
| 5                   | MEZZANINE LEVEL - AREA 1    |
| 6                   | MEZZANINE LEVEL - AREA 2    |
| 7                   | MECHANICAL LEVEL FLOOR PLAN |
| 8                   | PLATFORM LEVEL FLOOR PLAN   |


|   |                    |       |             |     |                             |  |                   |  |  |  |
|---|--------------------|-------|-------------|-----|-----------------------------|--|-------------------|--|--|--|
| <div>DESIGNED <small>Designer</small> _____ DATE _____</div> <div>DRAWN <small>Author</small> _____ DATE _____</div> <div>CHECKED <small>Checker</small> _____ DATE _____</div> | REFERENCE DRAWINGS |       | REVISIONS   |     |                             | <div> WASHINGTON METROPOLITAN AREA TRANSIT AUTHORITY</div> <div>DEPARTMENT OF DESIGN AND CONSTRUCTION</div> <div>IRPG - FIXED FACILITIES</div> <div><div>APPROVED _____ DATE _____</div><div>ENGINEER</div><div>APPROVED _____ DATE _____</div><div>ENGINEERING MANAGER</div></div> | INDEX OF DRAWINGS |  |  |  |
|   | NUMBER             | TITLE | DATE        | NUM | DESCRIPTION                 |  |                   |  |  |  |
|   |                    |       |             |     |                             |  |                   |  |  |  |
|   |                    |       |             |     |                             |  |                   |  |  |  |
| CONTRACT NO.  |                    | SCALE | DRAWING NO. |     | SHEET NO. <div>2 of 8</div> |  |                   |  |  |  |

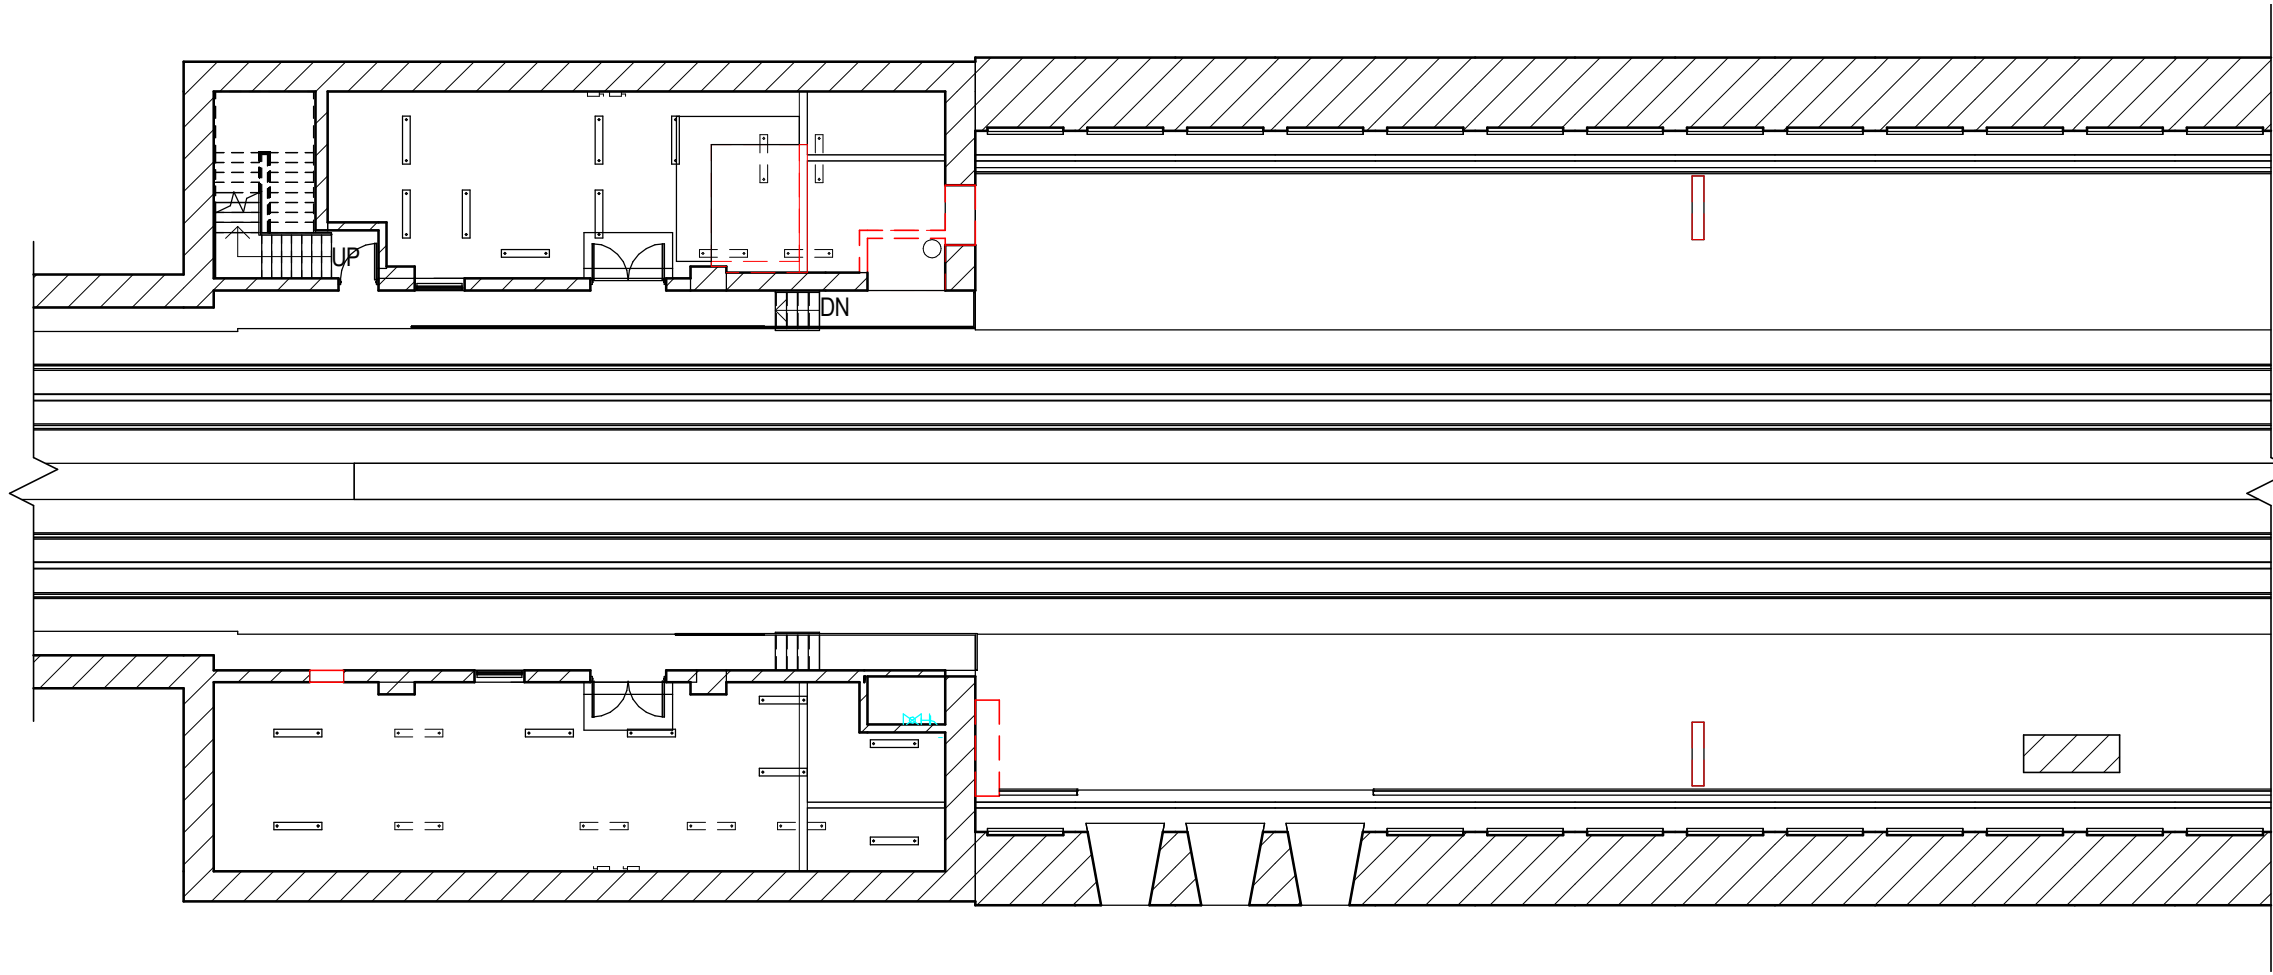


1 FIRST FLOOR DEMOLITION PLAN  
1/16" = 1'-0"

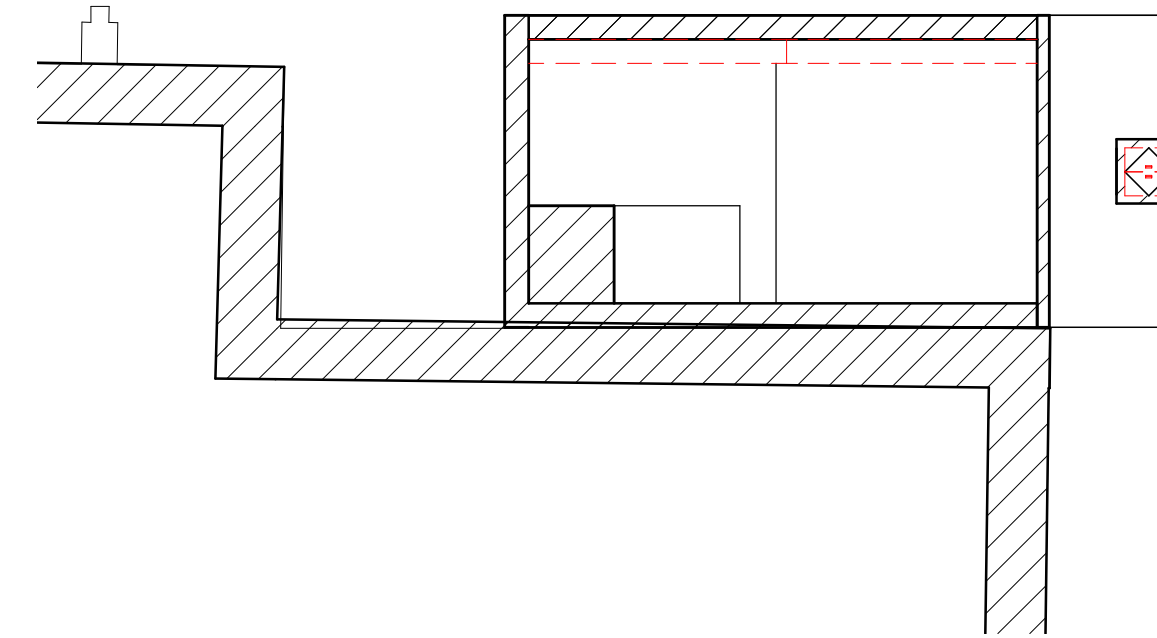


3 ENTRY ROOF DEMOLITION PLAN  
1/16" = 1'-0"

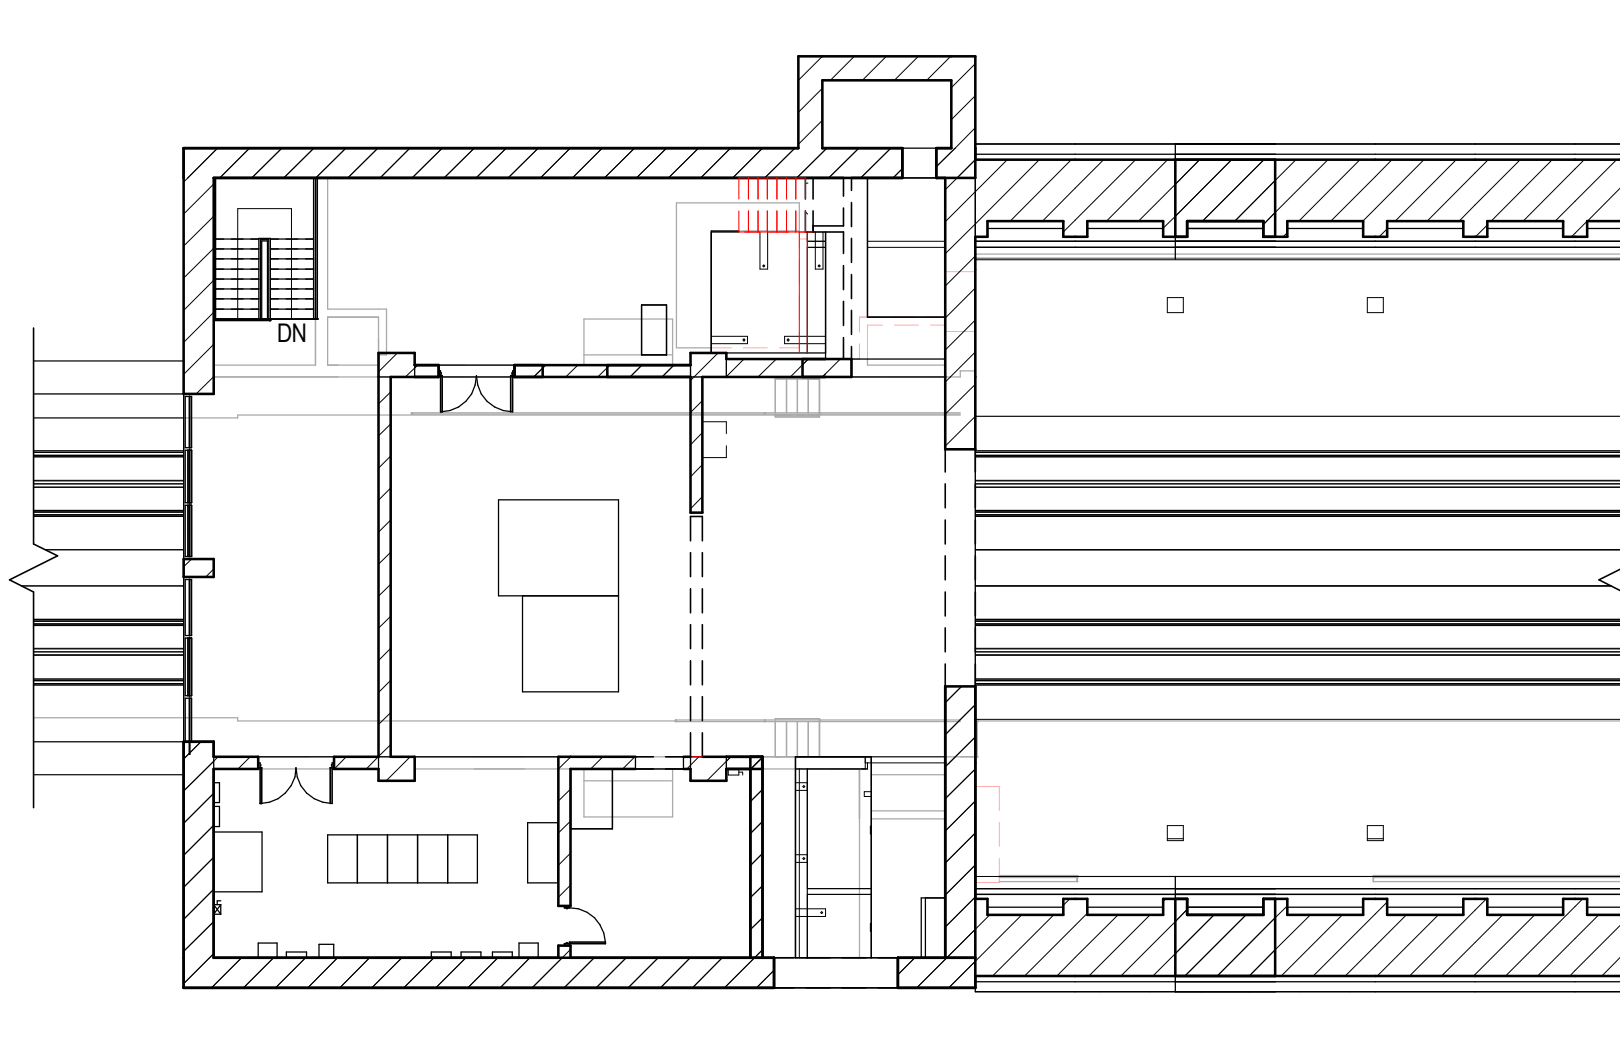


2 MEZZANINE LEVEL DEMOLITION PLAN  
1/16" = 1'-0"

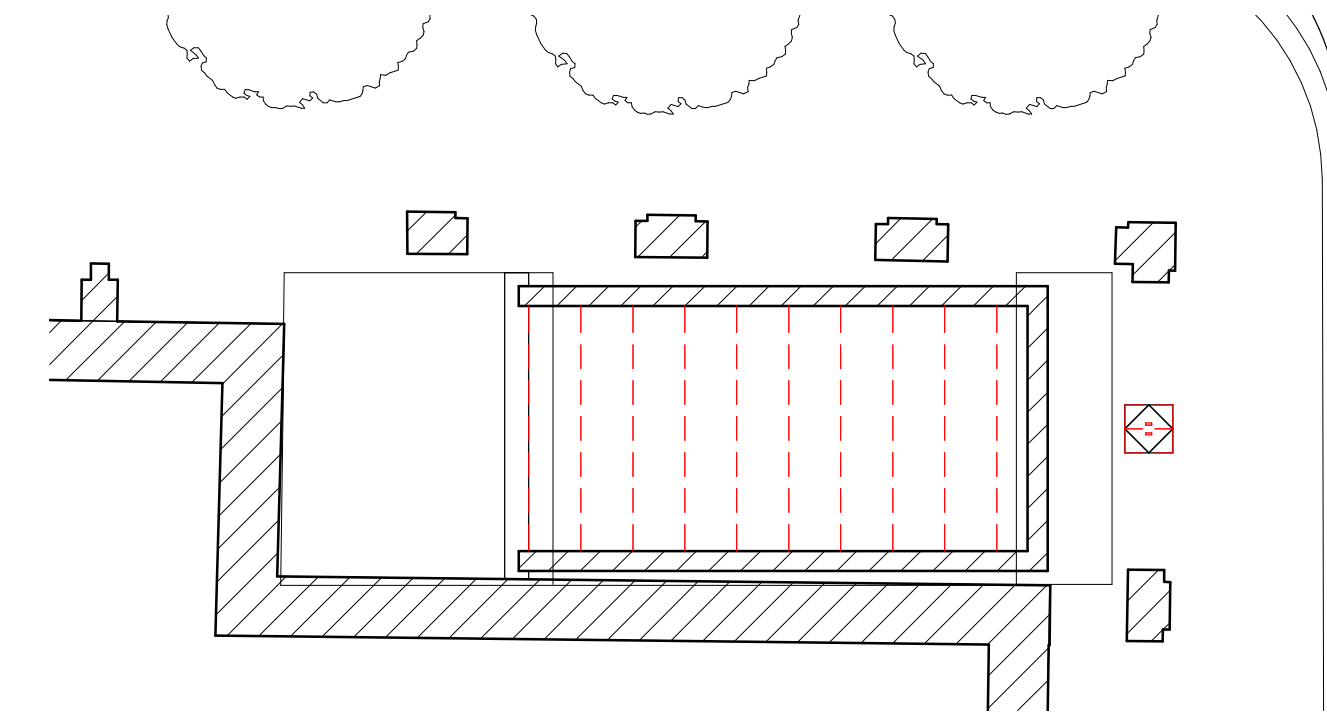


4 STREET LEVEL DEMOLITION PLAN  
1/16" = 1'-0"

| DESIGNED | Designer | DATE | REFERENCE DRAWINGS |        | REVISIONS |      |  | WASHINGTON METROPOLITAN AREA TRANSIT AUTHORITY |             | DEMOLITION PLAN         |               |             |           |                                       |
|----------|----------|------|--------------------|--------|-----------|------|---|--|-------------|-------------------------|---------------|-------------|-----------|---------------------------------------|
|          |          |      |                    | NUMBER | TITLE     | DATE |   | NUM  | DESCRIPTION |                         |               |             |           | DEPARTMENT OF DESIGN AND CONSTRUCTION |
|          |          |      |                    |        |           |      |   |  |             | IRPG - FIXED FACILITIES |               |             |           |                                       |
|          |          |      |                    |        |           |      |   |  |             |                         |               |             |           |                                       |
| DRAWN    | Author   | DATE |                    |        |           |      |   |  |             | CONTRACT NO.            | SCALE         | DRAWING NO. | SHEET NO. |                                       |
|          |          |      |                    |        |           |      |   |  |             |                         | 1/16" = 1'-0" |             | 3         | of                                    |
| CHECKED  | Checker  | DATE |                    |        |           |      |   |  |             |                         |               |             |           |                                       |
|          |          |      |                    |        |           |      |   |  |             |                         |               |             |           |                                       |
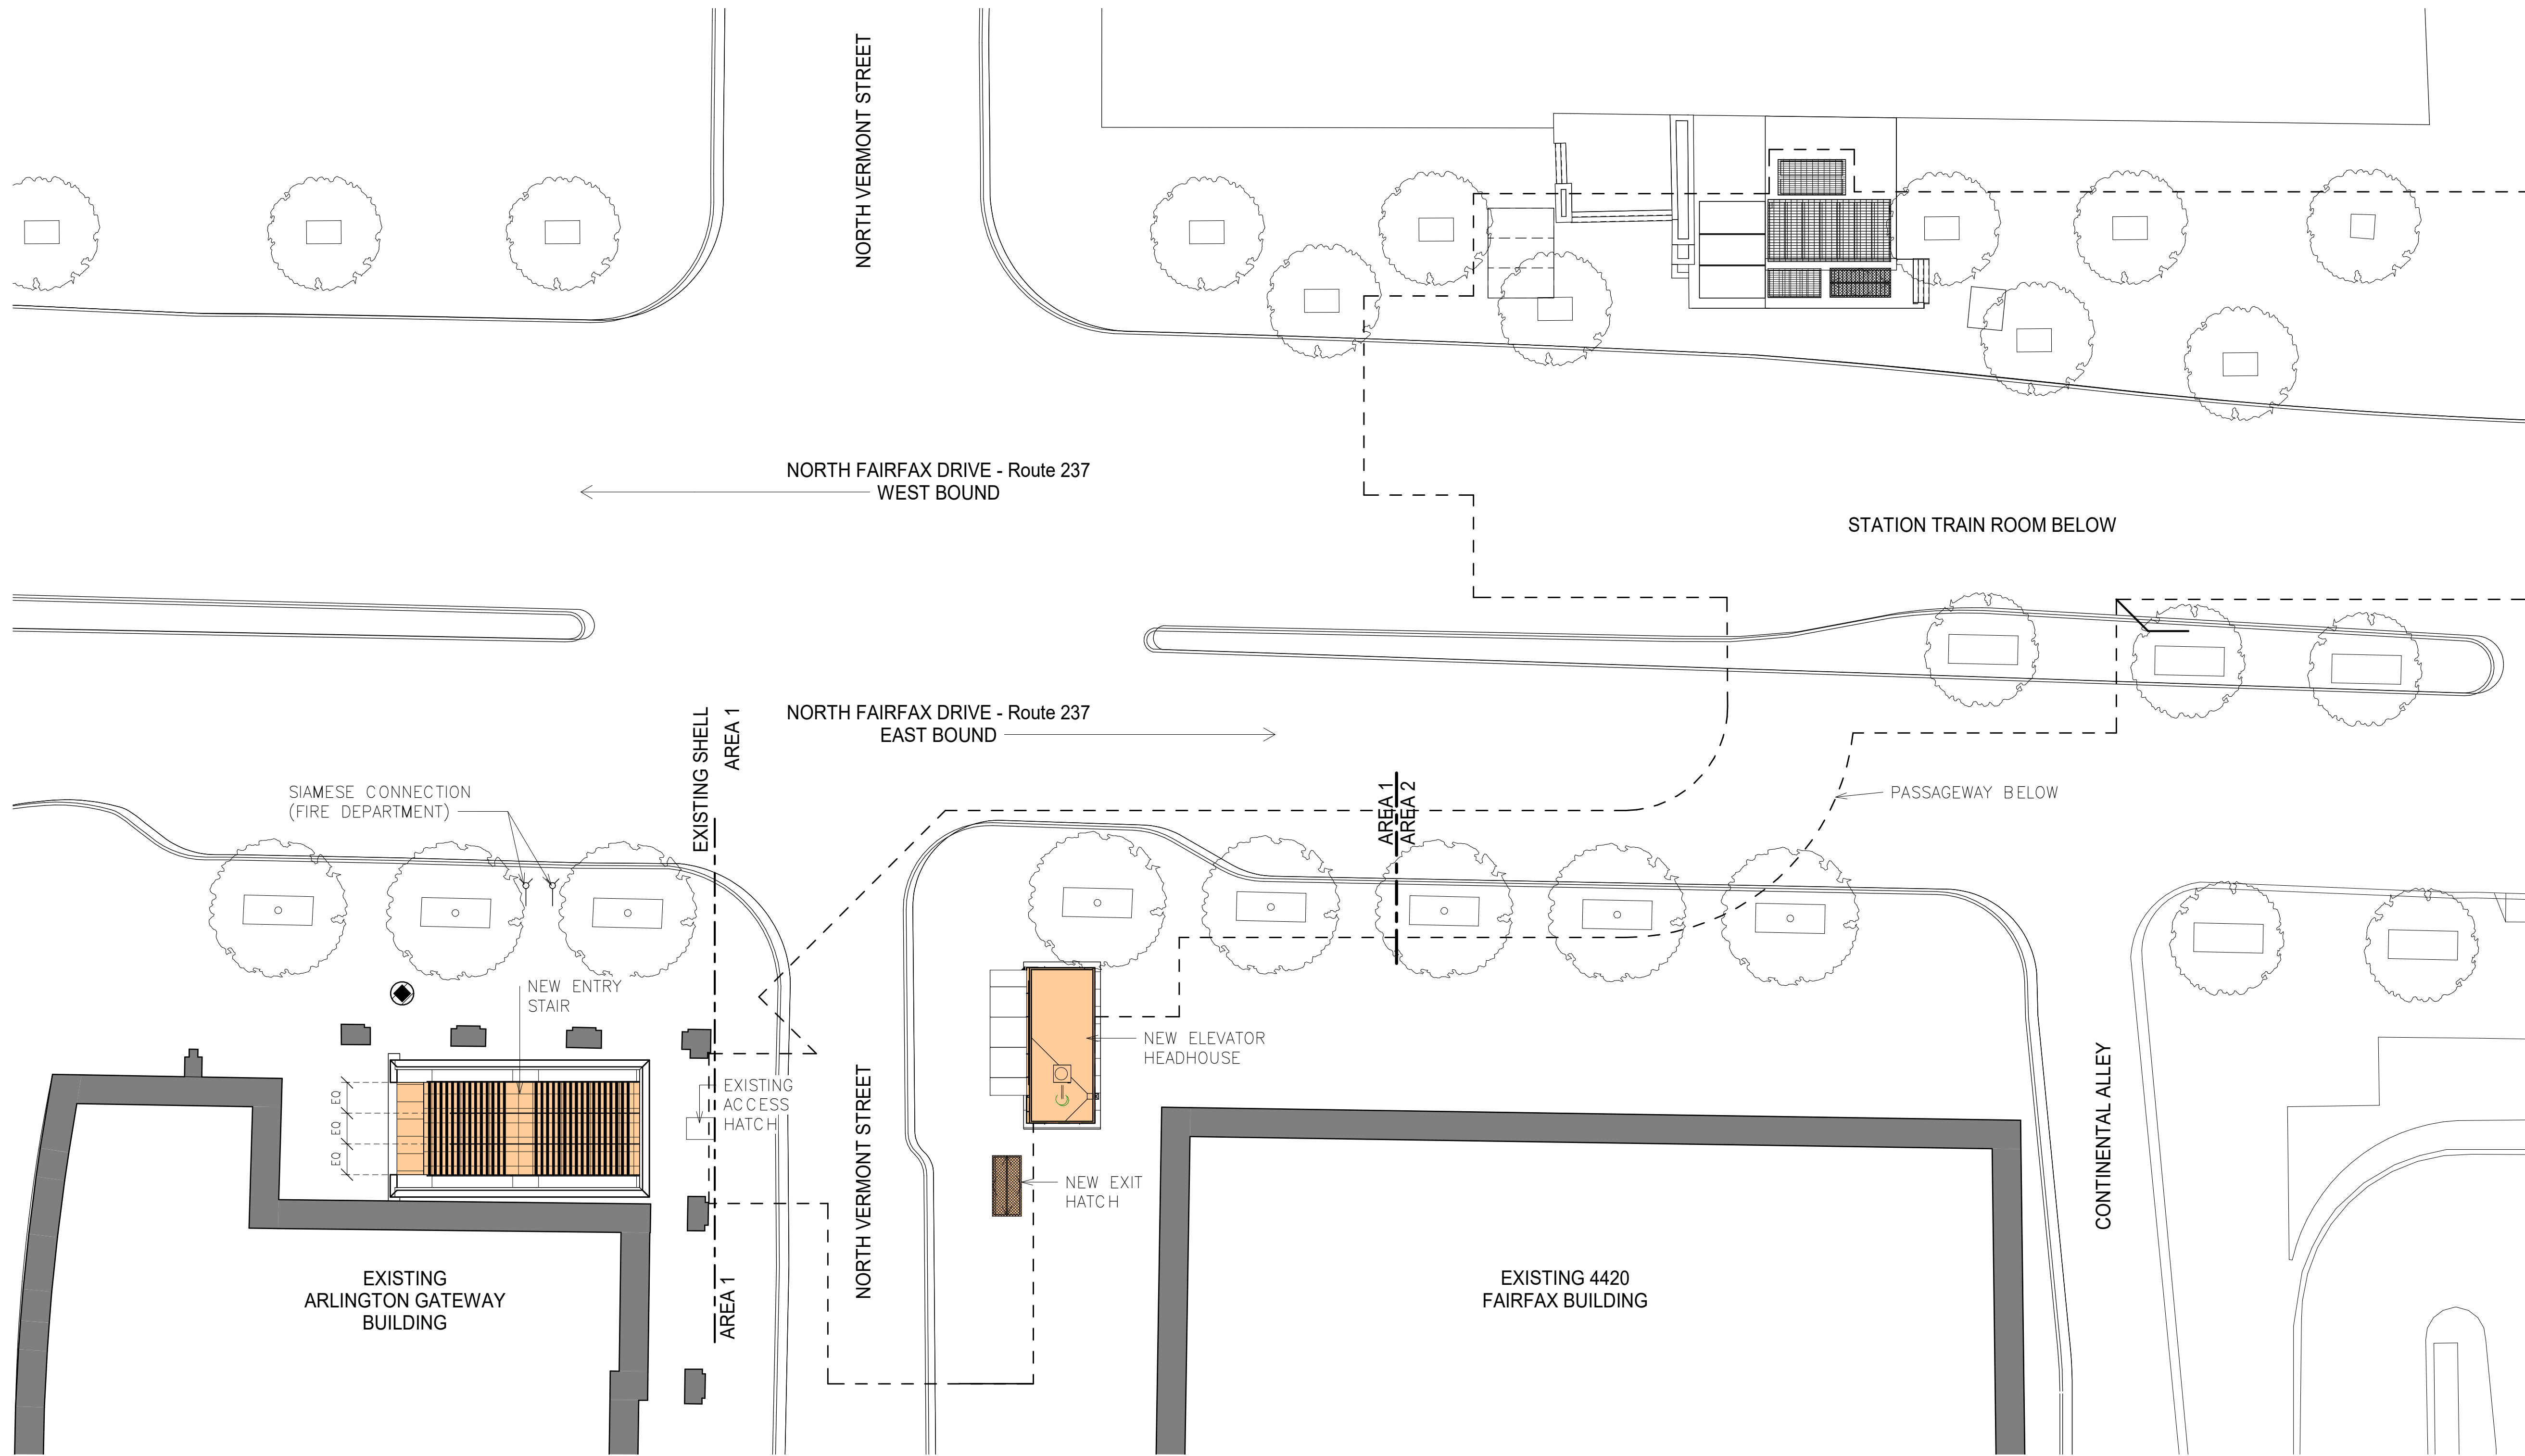


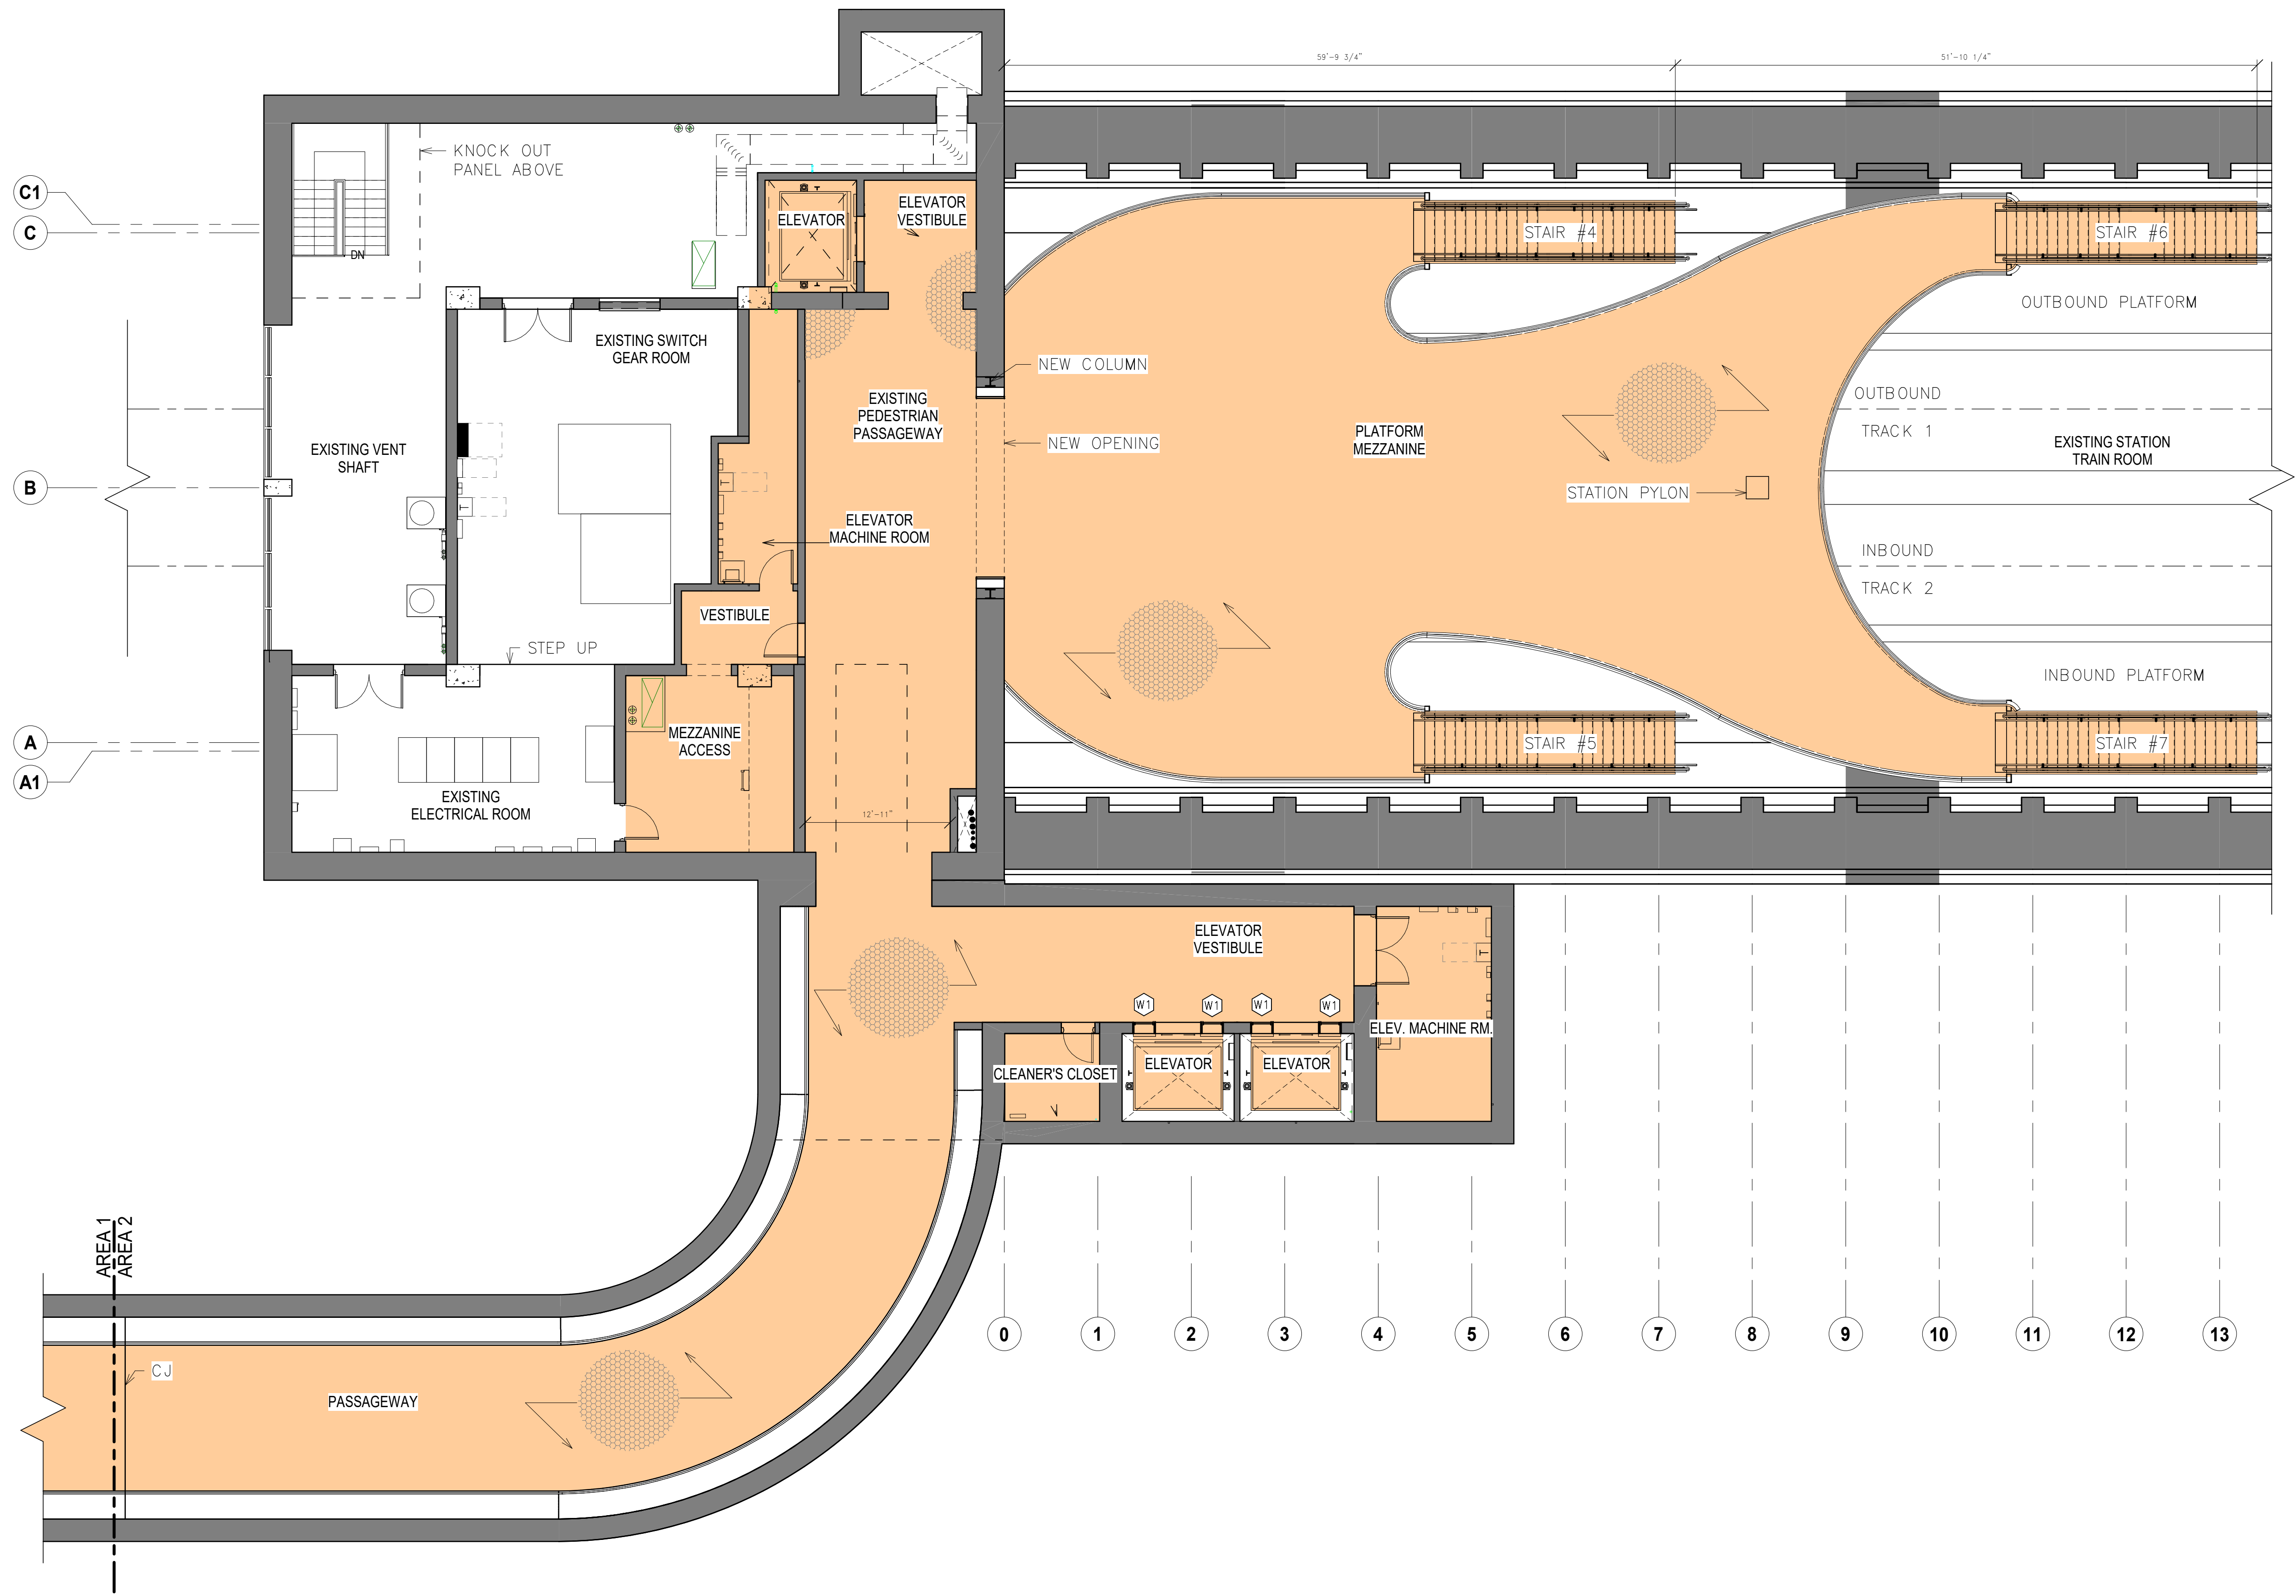
1 SITE PLAN  
4  
1/16" = 1'-0"

| DESIGNED<br><div>Designer</div> <div>DATE</div><br>DRAWN<br><div>Author</div> <div>DATE</div><br>CHECKED<br><div>Checker</div> <div>DATE</div> | REFERENCE DRAWINGS |                        | REVISIONS |                  |             | <div>M</div> <div>metro</div> <div>WASHINGTON METROPOLITAN AREA TRANSIT AUTHORITY</div> <div>DEPARTMENT OF DESIGN AND CONSTRUCTION</div> <div>IRPG - FIXED FACILITIES</div> <div>APPROVED<br/>ENGINEER</div> <div>DATE</div> <div>APPROVED<br/>ENGINEERING MANAGER</div> <div>DATE</div> | STREET LEVEL PLAN |  |  |  |
|--|--------------------|------------------------|-----------|------------------|-------------|--|-------------------|--|--|--|
|  | NUMBER             | TITLE                  | DATE      | NUM              | DESCRIPTION |  |                   |  |  |  |
|  |                    |                        |           |                  |             |  |                   |  |  |  |
|  |                    |                        |           |                  |             |  |                   |  |  |  |
| CONTRACT NO.   |                    | SCALE<br>1/16" = 1'-0" |           | DRAWING NO.<br>4 |             | SHEET NO.<br>of 8  |                   |  |  |  |

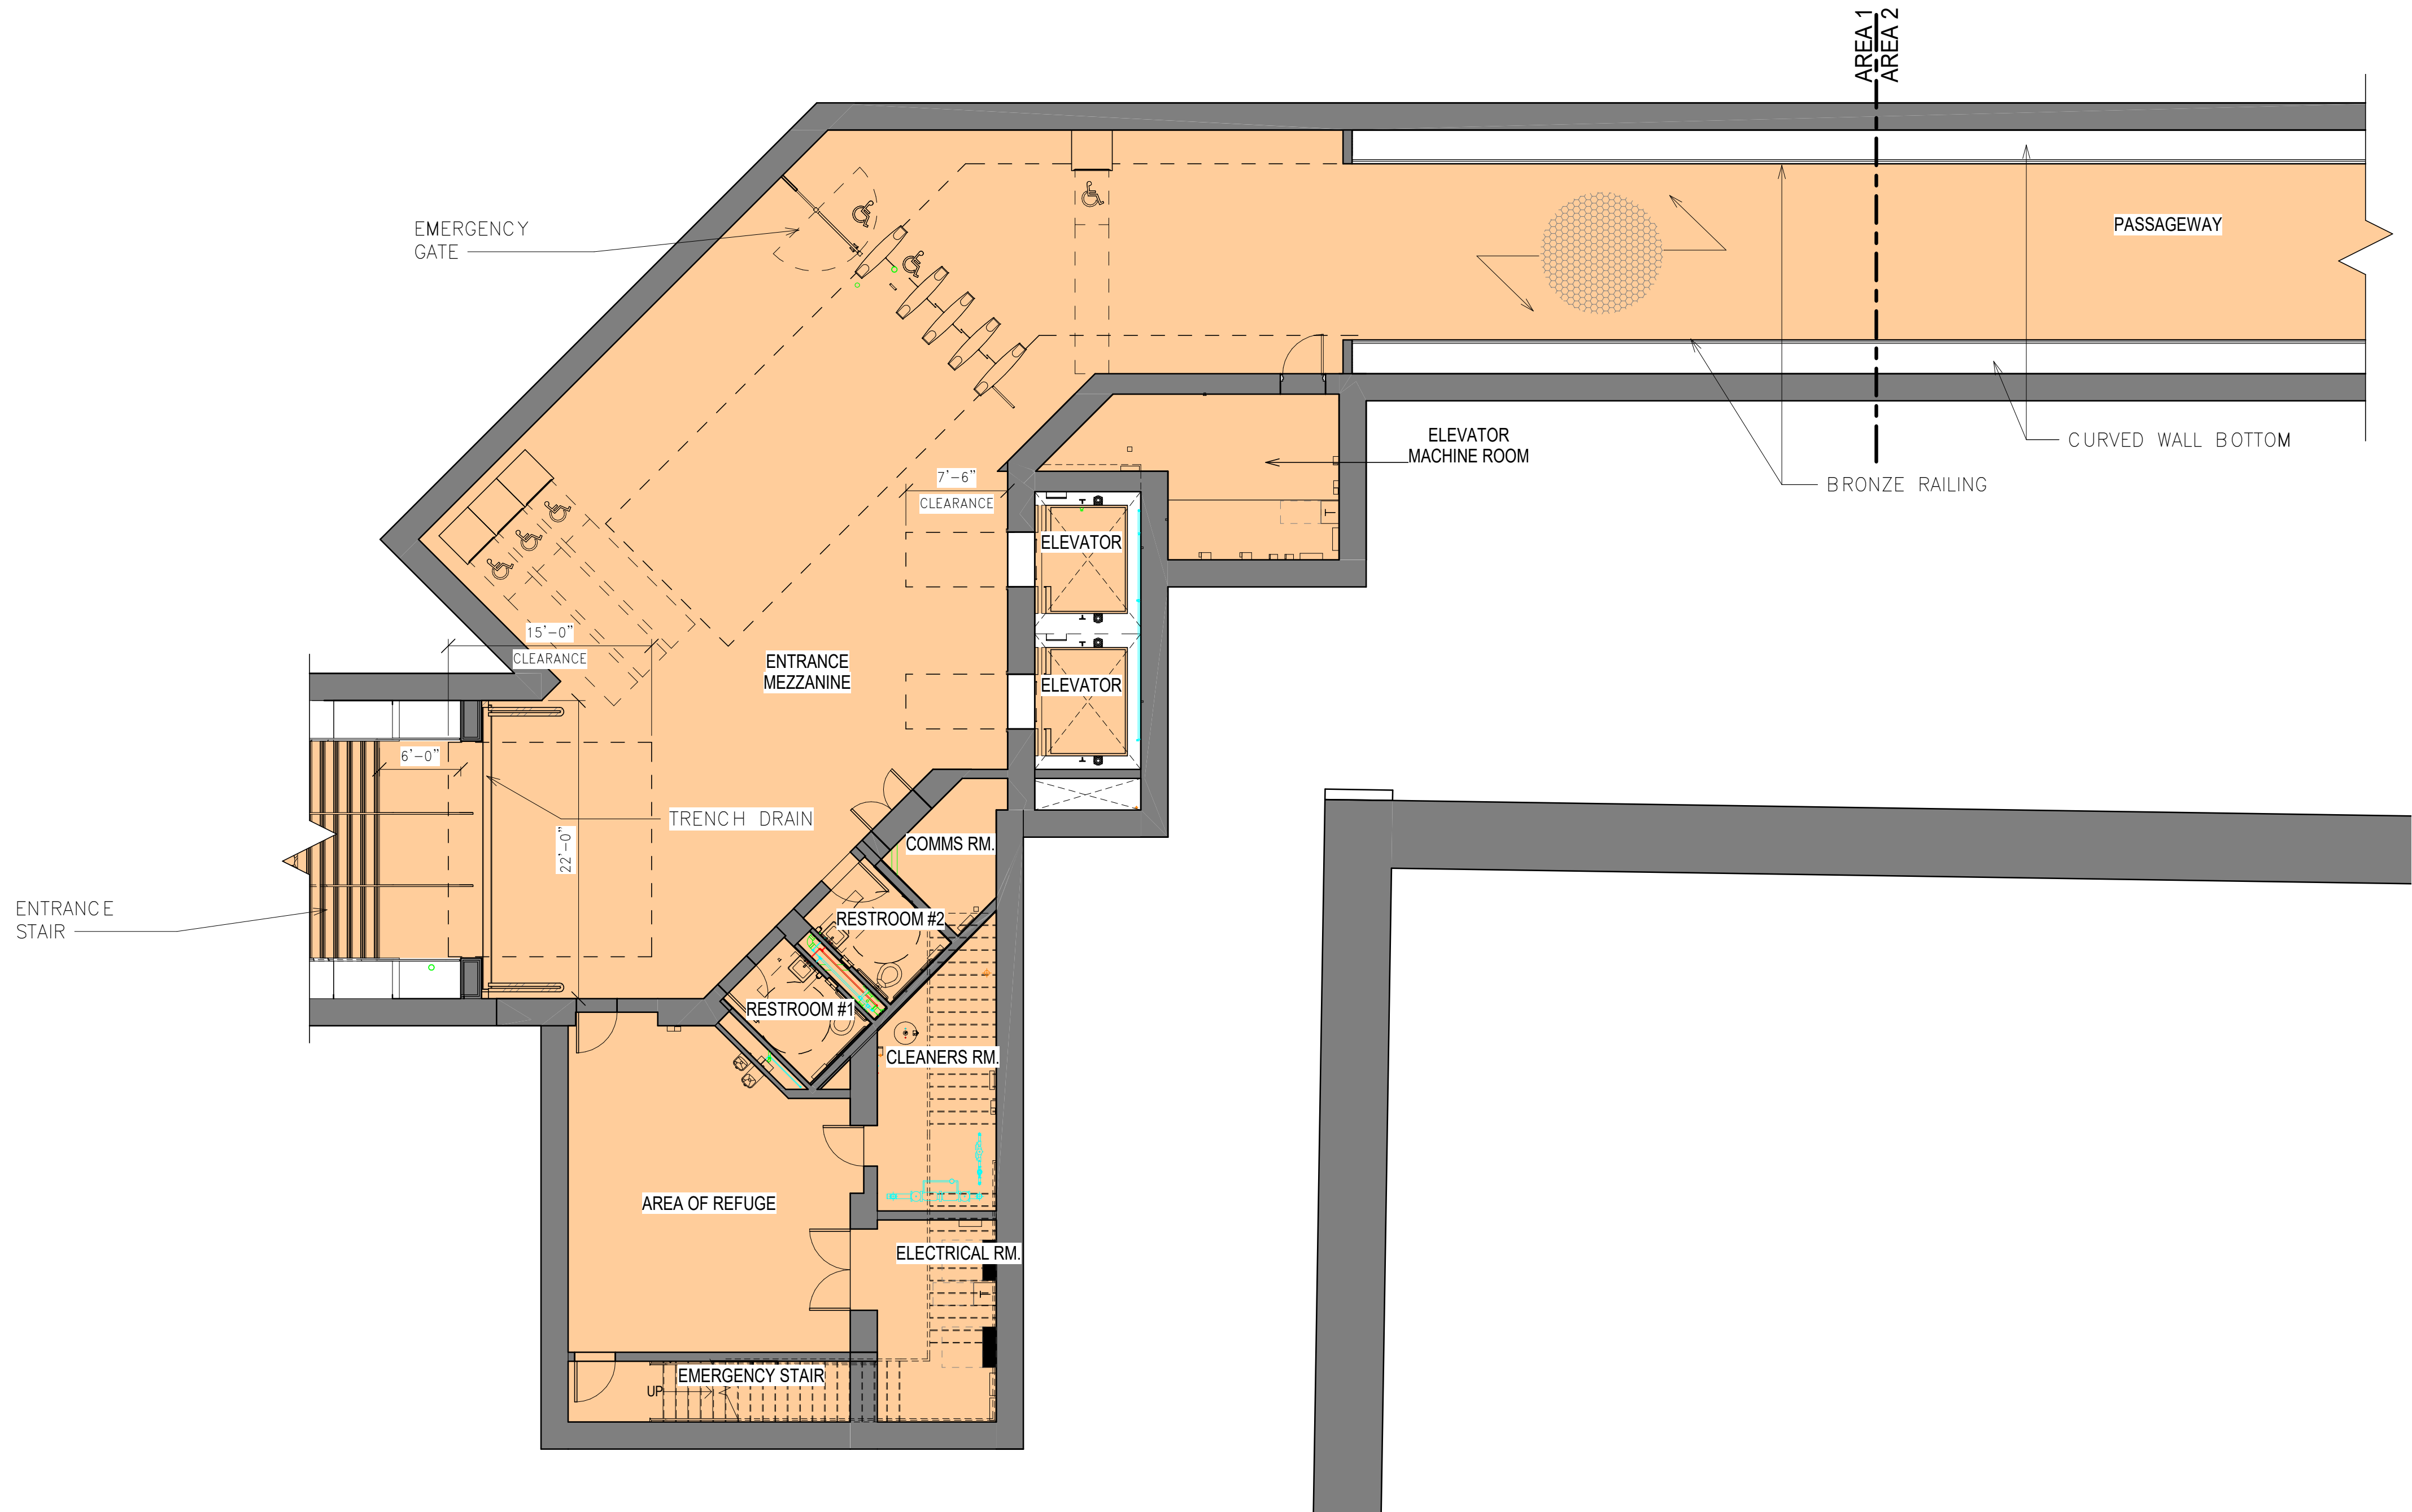


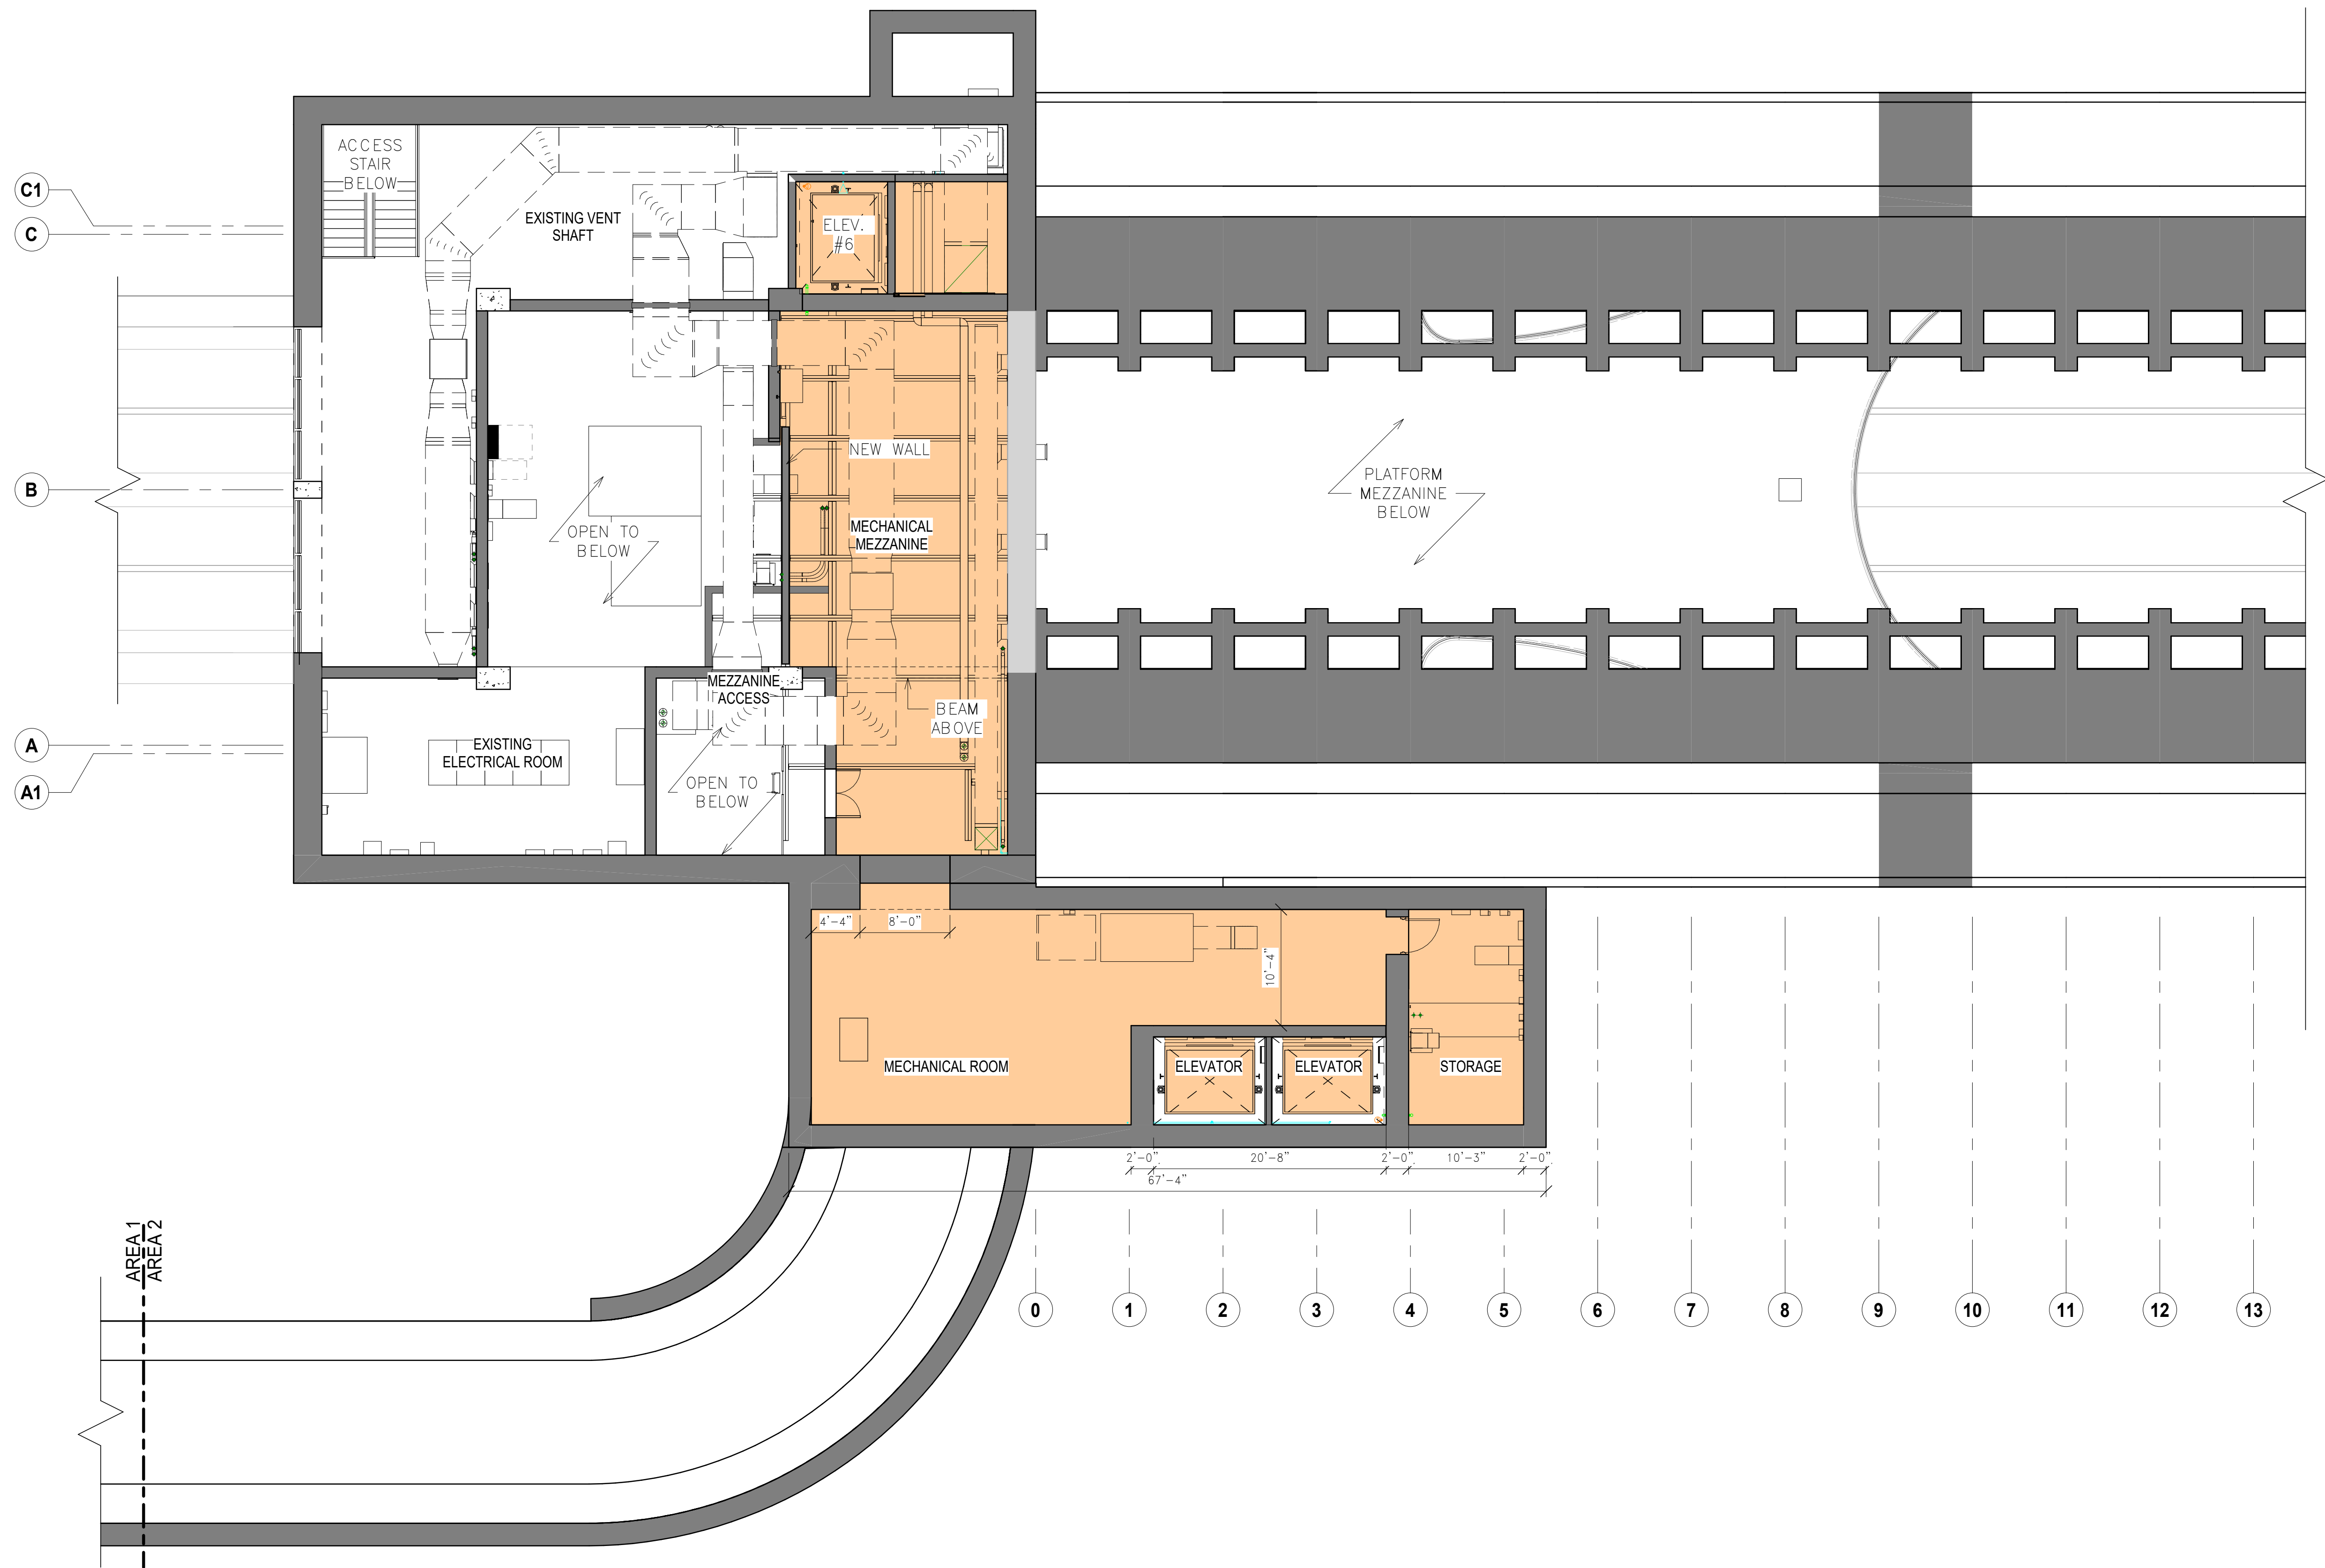
 **1**  
5  
FLOOR PLAN - MEZZANINE LEVEL - AREA 1  
1/8" = 1'-0"

| DESIGNED | Designer | DATE | REFERENCE DRAWINGS |       | REVISIONS |     |             |  WASHINGTON METROPOLITAN AREA TRANSIT AUTHORITY | MEZZANINE LEVEL - AREA 1        |                       |             |                     |
|----------|----------|------|--------------------|-------|-----------|-----|-------------|--|---------------------------------|-----------------------|-------------|---------------------|
|          |          |      | NUMBER             | TITLE | DATE      | NUM | DESCRIPTION |  |                                 |                       |             |                     |
| DRAWN    | Author   | DATE |                    |       |           |     |             | DEPARTMENT OF DESIGN AND CONSTRUCTION<br>IRPG - FIXED FACILITIES   | CONTRACT NO.                    | SCALE<br>1/8" = 1'-0" | DRAWING NO. | SHEET NO.<br>5 of 8 |
|          |          |      |                    |       |           |     |             |  |                                 |                       |             |                     |
| CHECKED  | Checker  | DATE |                    |       |           |     |             | APPROVED<br>ENGINEER   | APPROVED<br>ENGINEERING MANAGER | DATE                  | DATE        |                     |
|          |          |      |                    |       |           |     |             |  |                                 |                       |             |                     |



 1 FLOOR PLAN - MEZZANINE LEVEL - AREA 2  
6 1/8" = 1'-0"

|          |          |      |                    |       |           |     |   |   |  |                          |              |             |           |
|----------|----------|------|--------------------|-------|-----------|-----|---|---|--|--------------------------|--------------|-------------|-----------|
| DESIGNED | Designer | DATE | REFERENCE DRAWINGS |       | REVISIONS |     |  | WASHINGTON METROPOLITAN AREA TRANSIT AUTHORITY                        |  | MEZZANINE LEVEL - AREA 2 |              |             |           |
|          |          |      | NUMBER             | TITLE | DATE      | NUM |   |   |  |                          |              |             |           |
| DRAWN    | Author   | DATE |                    |       |           |     |   | DEPARTMENT OF DESIGN AND CONSTRUCTION<br>IRPG - FIXED FACILITIES      |  |                          |              |             |           |
|          |          |      |                    |       |           |     |   |   |  |                          |              |             |           |
| CHECKED  | Checker  | DATE |                    |       |           |     |   | APPROVED _____ DATE _____<br>ENGINEER _____ ENGINEERING MANAGER _____ |  | CONTRACT NO.             | SCALE        | DRAWING NO. | SHEET NO. |
|          |          |      |                    |       |           |     |   |   |  |                          | 1/8" = 1'-0" | 6           | of 8      |



**1**  
7  
FLOOR PLAN - MECHANICAL LEVEL  
1/8" = 1'-0"

| <div>DESIGNED</div> <div>Designer</div> <div>DATE</div> <div>DRAWN</div> <div>Author</div> <div>DATE</div> <div>CHECKED</div> <div>Checker</div> <div>DATE</div> | REFERENCE DRAWINGS |       | REVISIONS |     |             | <div><div>M</div><div>metro</div></div> <div>WASHINGTON METROPOLITAN AREA TRANSIT AUTHORITY</div> <div>DEPARTMENT OF DESIGN AND CONSTRUCTION</div> <div>IRPG - FIXED FACILITIES</div> <div>APPROVED</div> <div>ENGINEER</div> <div>DATE</div> <div>APPROVED</div> <div>ENGINEERING MANAGER</div> <div>DATE</div> | MECHANICAL LEVEL FLOOR PLAN |              |             |           |
|--|--------------------|-------|-----------|-----|-------------|--|-----------------------------|--------------|-------------|-----------|
|  | NUMBER             | TITLE | DATE      | NUM | DESCRIPTION |  | CONTRACT NO.                | SCALE        | DRAWING NO. | SHEET NO. |
|  |                    |       |           |     |             |  |                             | 1/8" = 1'-0" |             | 7 of 8    |
|  |                    |       |           |     |             |  |                             |              |             |           |
|  |                    |       |           |     |             |  |                             |              |             |           |
|  |                    |       |           |     |             |  |                             |              |             |           |

