


ROAD MAP

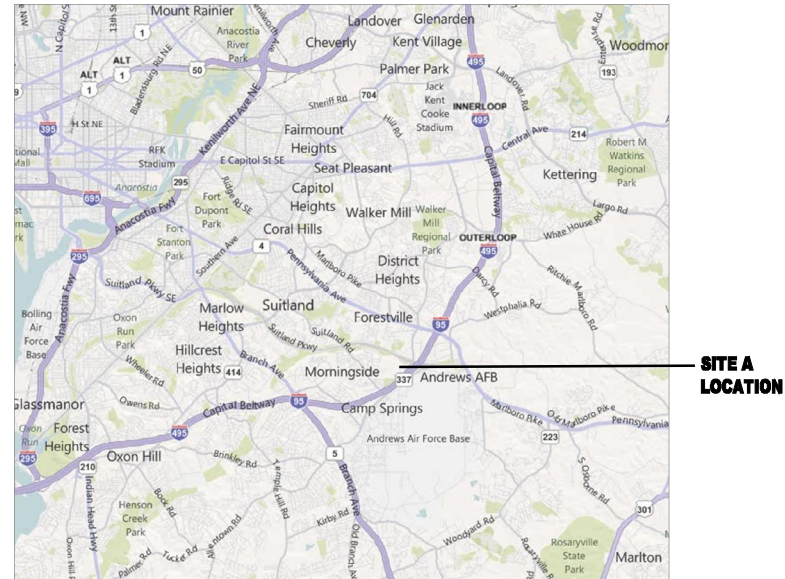

BIRDEYE OF EXISTING CONDITIONS



EXHIBIT 1 - SITE A GENERAL PLANS

REPLACEMENT OF SOUTHERN AVENUE BUS GARAGE PRINCE GEORGE'S COUNTY, MD

DRAWING NO.

DRAWING DESCRIPTION

C-105	COVER SHEET
C-107A	EXISTING SITE PLAN
C-107B	PROPOSED SITE PLAN
C-107C	PROPOSED SITE PLAN
A-101	ARCHITECTURAL SITE PLAN
A-102	MAINTENANCE BUILDING - EXTERIOR VIEWS 1
A-103	MAINTENANCE BUILDING - EXTERIOR VIEWS 2
A-104	MAINTENANCE BUILDING - OVERALL FLOOR PLAN
A-105	MAINTENANCE BUILDING - FIRST FLOOR PLAN - SOUTH
A-106	MAINTENANCE BUILDING - FIRST FLOOR PLAN - NORTH
A-107	MAINTENANCE BUILDING - SECOND FLOOR PLAN
A-108	MAINTENANCE BUILDING - EXTERIOR ELEVATIONS
A-109	MAINTENANCE BUILDING - ENLARGED ELEVATIONS
A-110	MAINTENANCE BUILDING - ENLARGED ELEVATIONS

DESIGNED _____ DATE _____		REFERENCE DRAWINGS		REVISIONS		WASHINGTON METROPOLITAN AREA TRANSIT AUTHORITY		HALF SIZE PRINT	CONTRACT NO.
DRAWN _____ DATE _____		NUMBER	DESCRIPTION	DATE	BY	DESCRIPTION	REPLACEMENT OF SOUTHERN AVE BUS GARAGE PRINCE GEORGE'S COUNTY, MD EXHIBIT 1 COVER		
CHECKED _____ DATE _____							SCALE: NOT TO SCALE		
APPROVED _____ DATE _____							DRAWING NO.		
									



MILESTONE 2 - APRIL 6, 2011

DESIGNED		DATE
DRAWN	MEH	3/11
CHECKED		DATE
APPROVED		DATE

REFERENCE DRAWINGS		REVISIONS	
NUMBER	DESCRIPTION	DATE	BY

REFERENCE DRAWINGS		REVISIONS	
NUMBER	DESCRIPTION	DATE	BY

WASHINGTON METROPOLITAN AREA TRANSIT AUTHORITY

JACKSON SHAW SCHLOSSER THE Burns GROUP
 Jackson-Shaw/Schlosser
 Andrews Federal Campus, LLP

giuliani associates RK&K


M metro

REPLACEMENT OF SOUTHERN BUS GARAGE
 PRINCE GEORGE'S COUNTY, MARYLAND
 EXISTING SITE PLAN

SCALE: 1" = 200'

DRAWING NO. C-105

SITE A

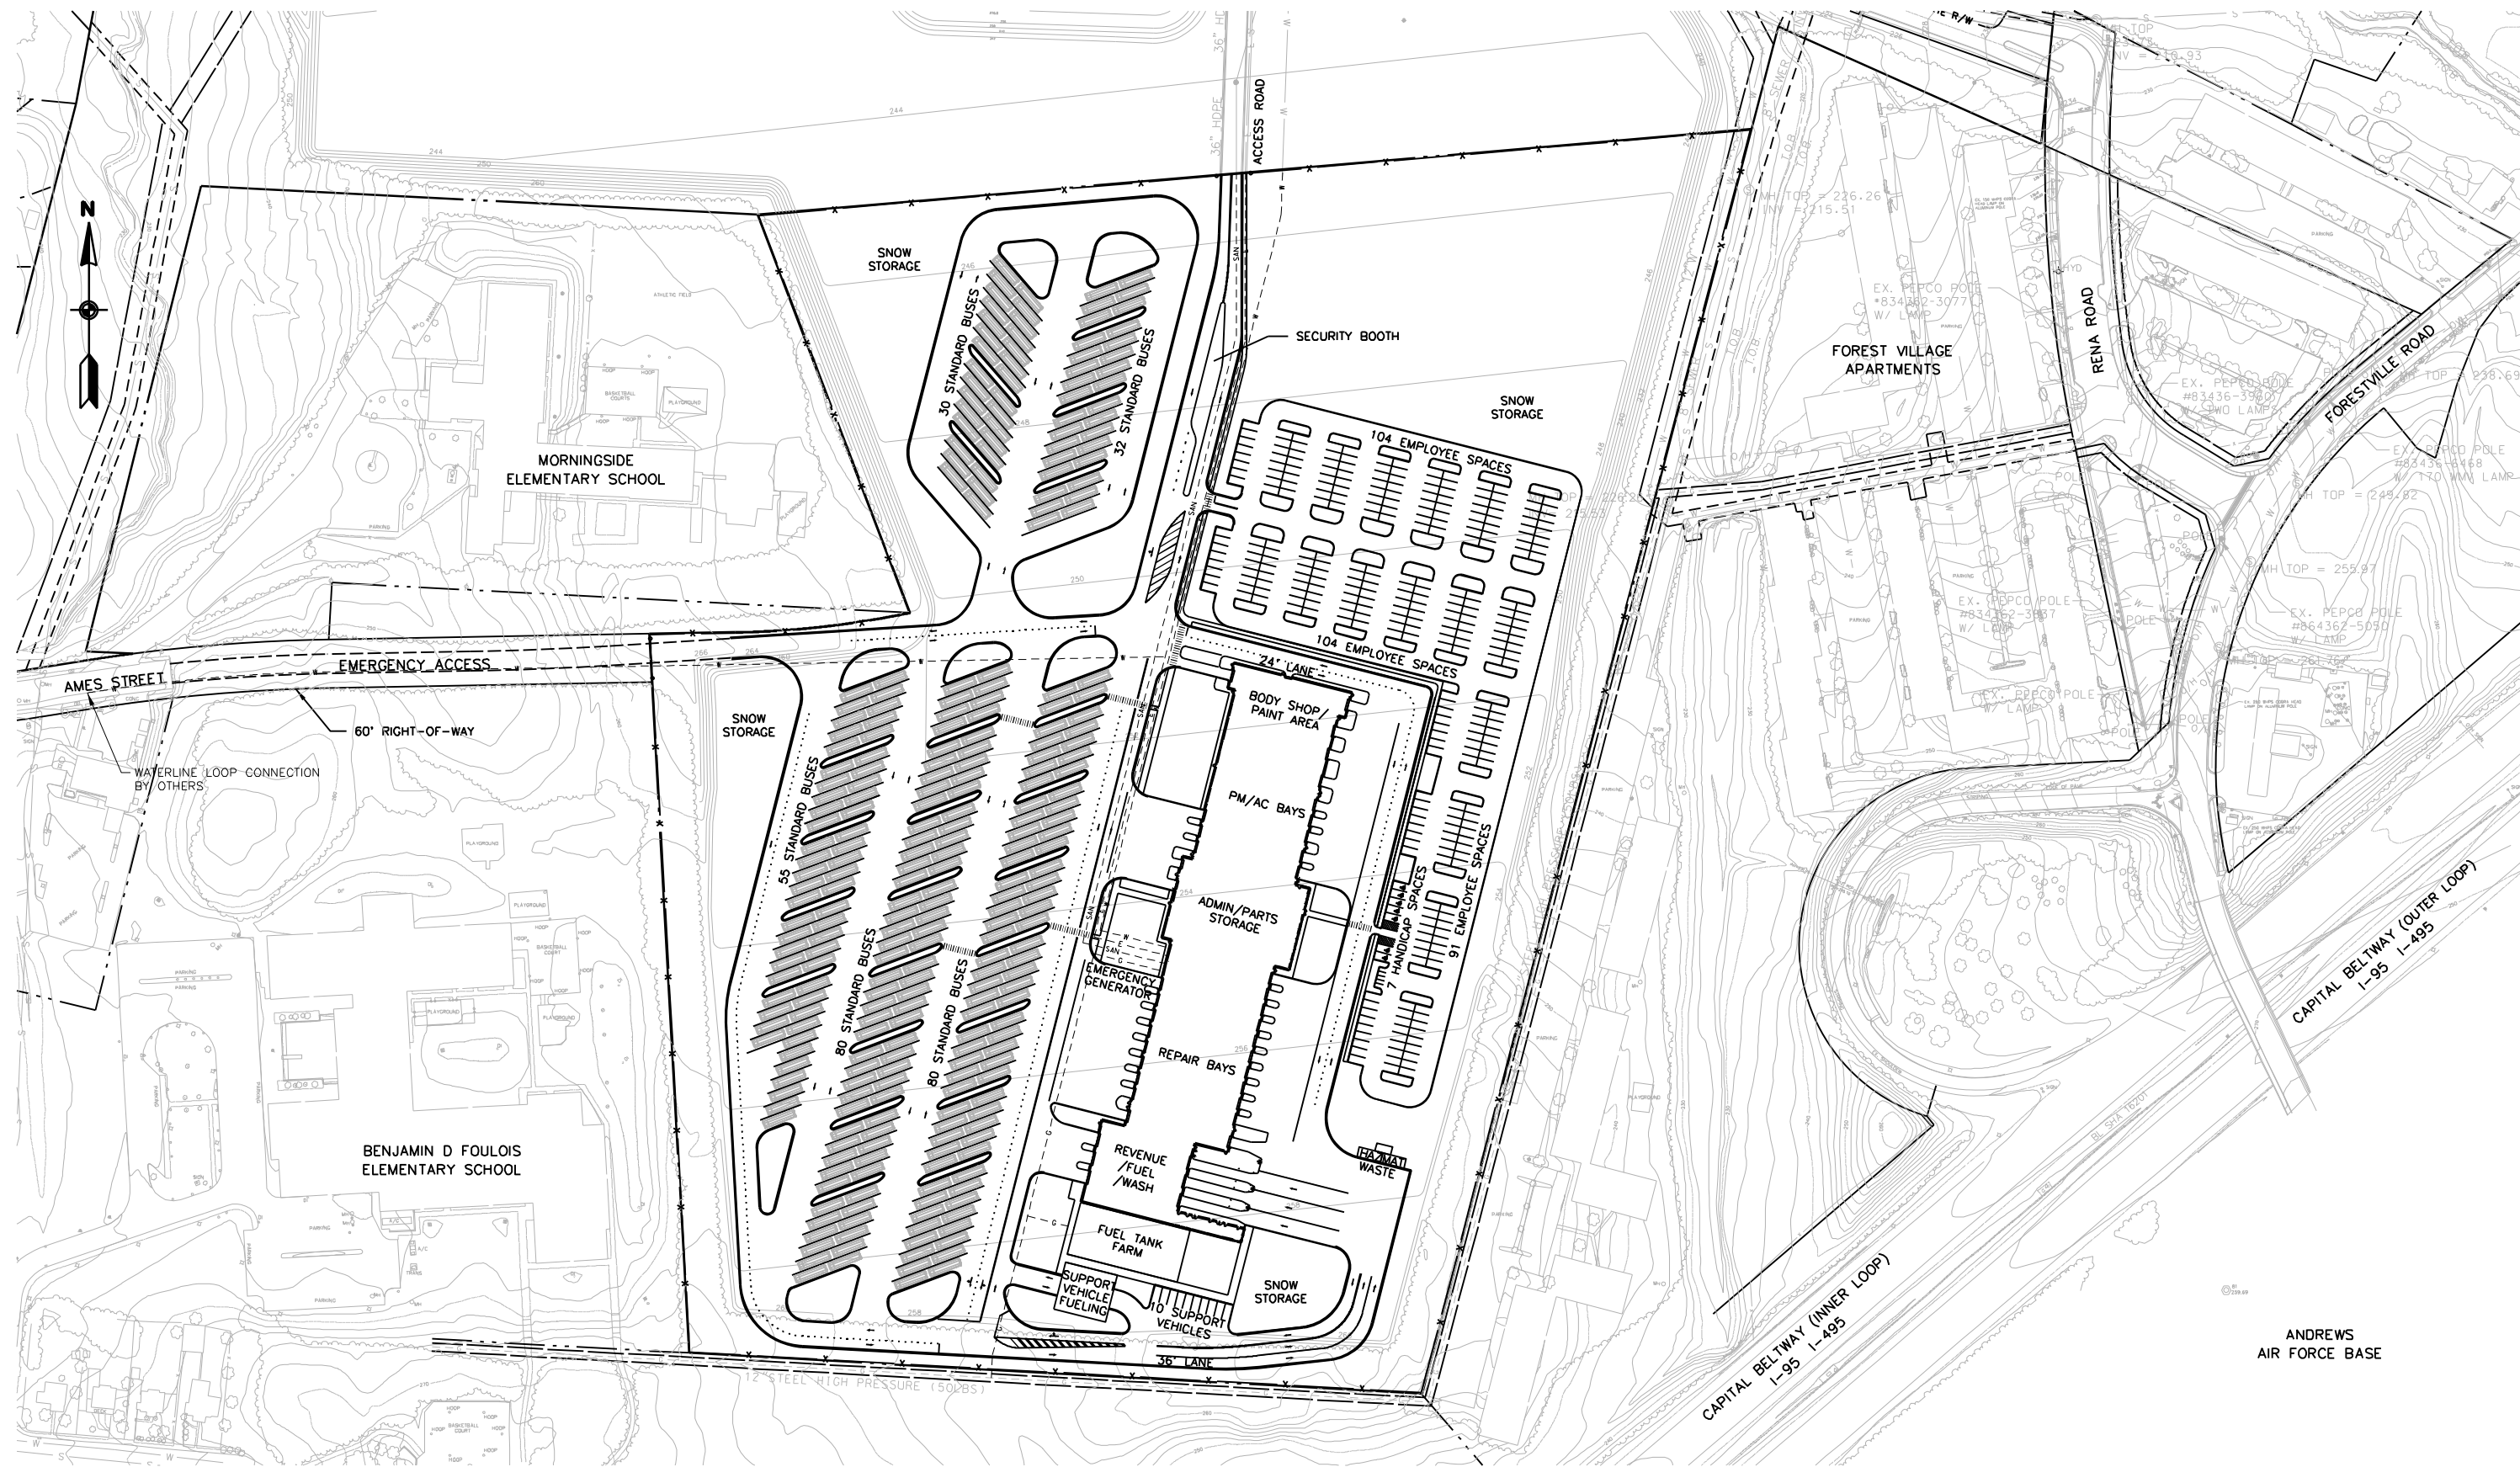

MILESTONE 2 - APRIL 6, 2011

DESIGNED		DATE	
DRAWN	MEH	3/11	DATE
CHECKED		DATE	
APPROVED		DATE	

REFERENCE DRAWINGS		REVISIONS	
NUMBER	DESCRIPTION	DATE	BY

WASHINGTON METROPOLITAN AREA TRANSIT AUTHORITY

JACKSON SHAW | SCHLOSSER | THE Burns GROUP
COMPANY INCORPORATED

Jackson-Shaw/Schlosser
 Andrews Federal Campus, LLP


giuliani associates | RK&K

REPLACEMENT OF SOUTHERN BUS GARAGE
 PRINCE GEORGE'S COUNTY, MARYLAND
 PROPOSED SITE PLAN

SCALE: 1" = 100'

DRAWING NO. C-107A

SITE A

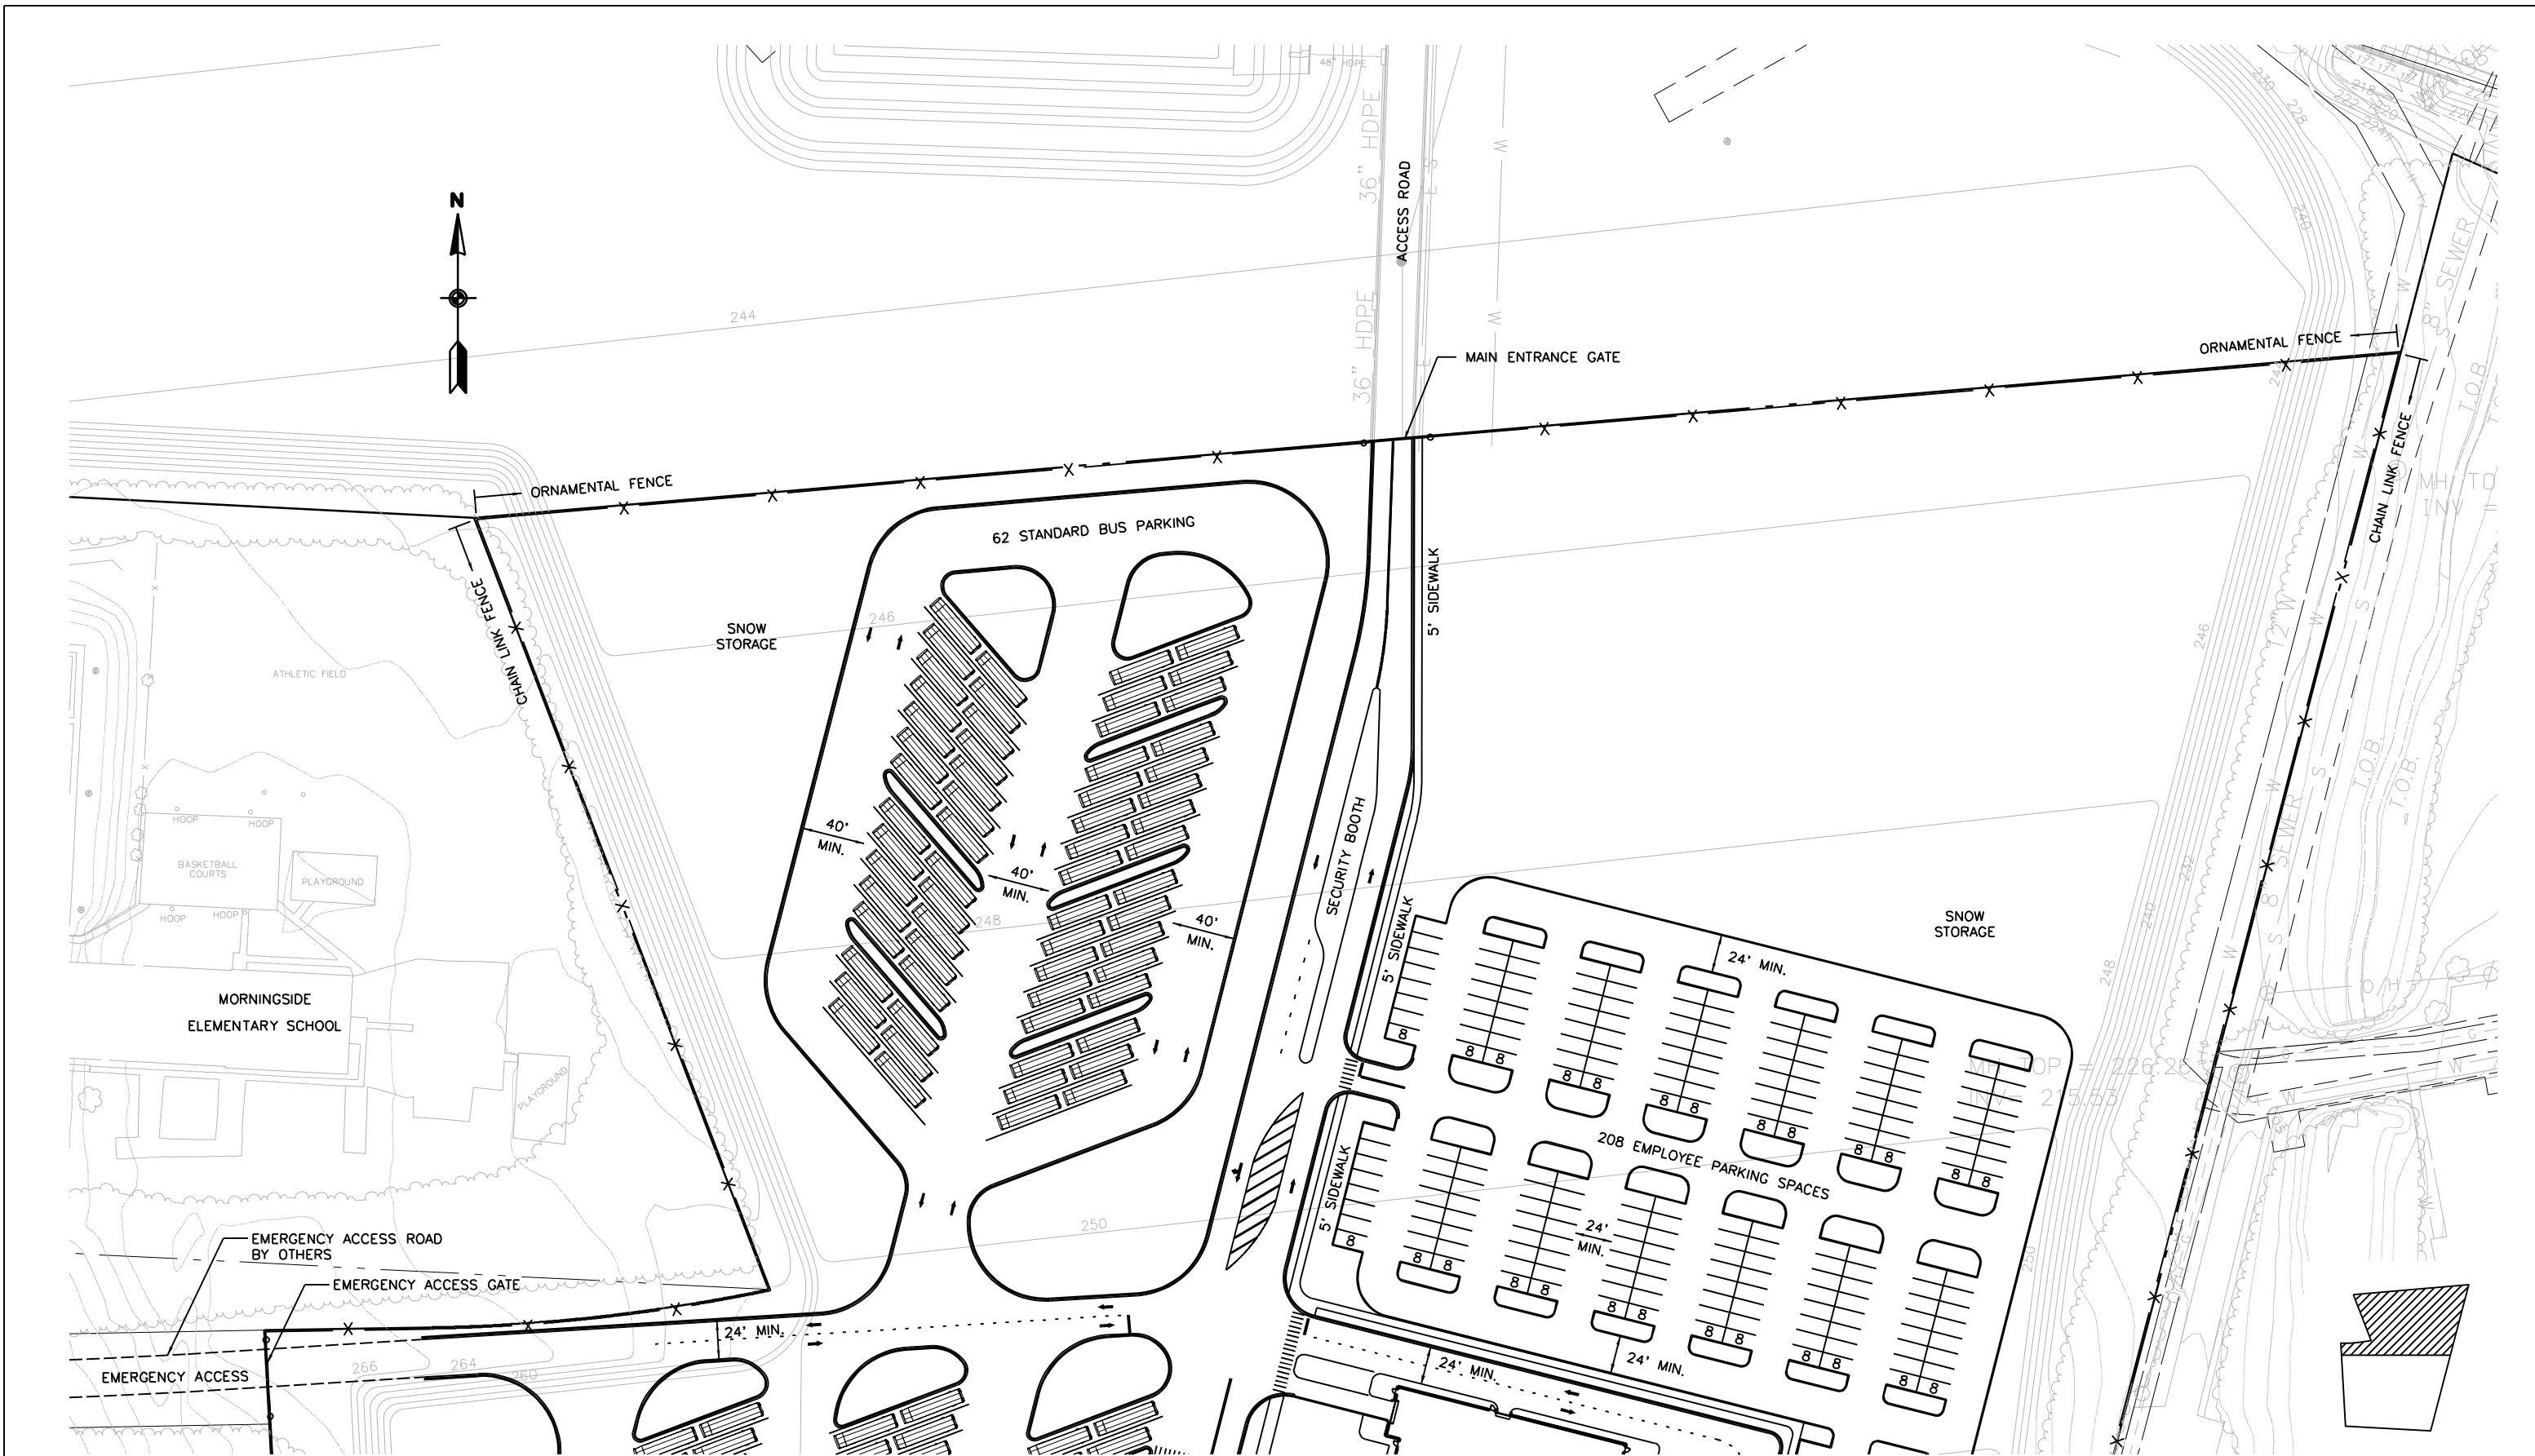

MILESTONE 2 - APRIL 6, 2011

DESIGNED	MBH	3/11	DATE
DRAWN	MBH	3/11	DATE
CHECKED			DATE
APPROVED			DATE

REFERENCE DRAWINGS		REVISIONS	
NUMBER	DESCRIPTION	DATE	BY

WASHINGTON METROPOLITAN AREA TRANSIT AUTHORITY

JACKSON SHAW | SCHLOSSER | THE Burns GROUP | giuliani associates | RK&K | metro


Jackson-Shaw/Schlosser
Andrews Federal Campus, LLP

REPLACEMENT OF SOUTHERN BUS GARAGE
PRINCE GEORGE'S COUNTY, MARYLAND
PROPOSED SITE PLAN

SCALE: 1" = 50'

DRAWING NO. C-107B

SITE A

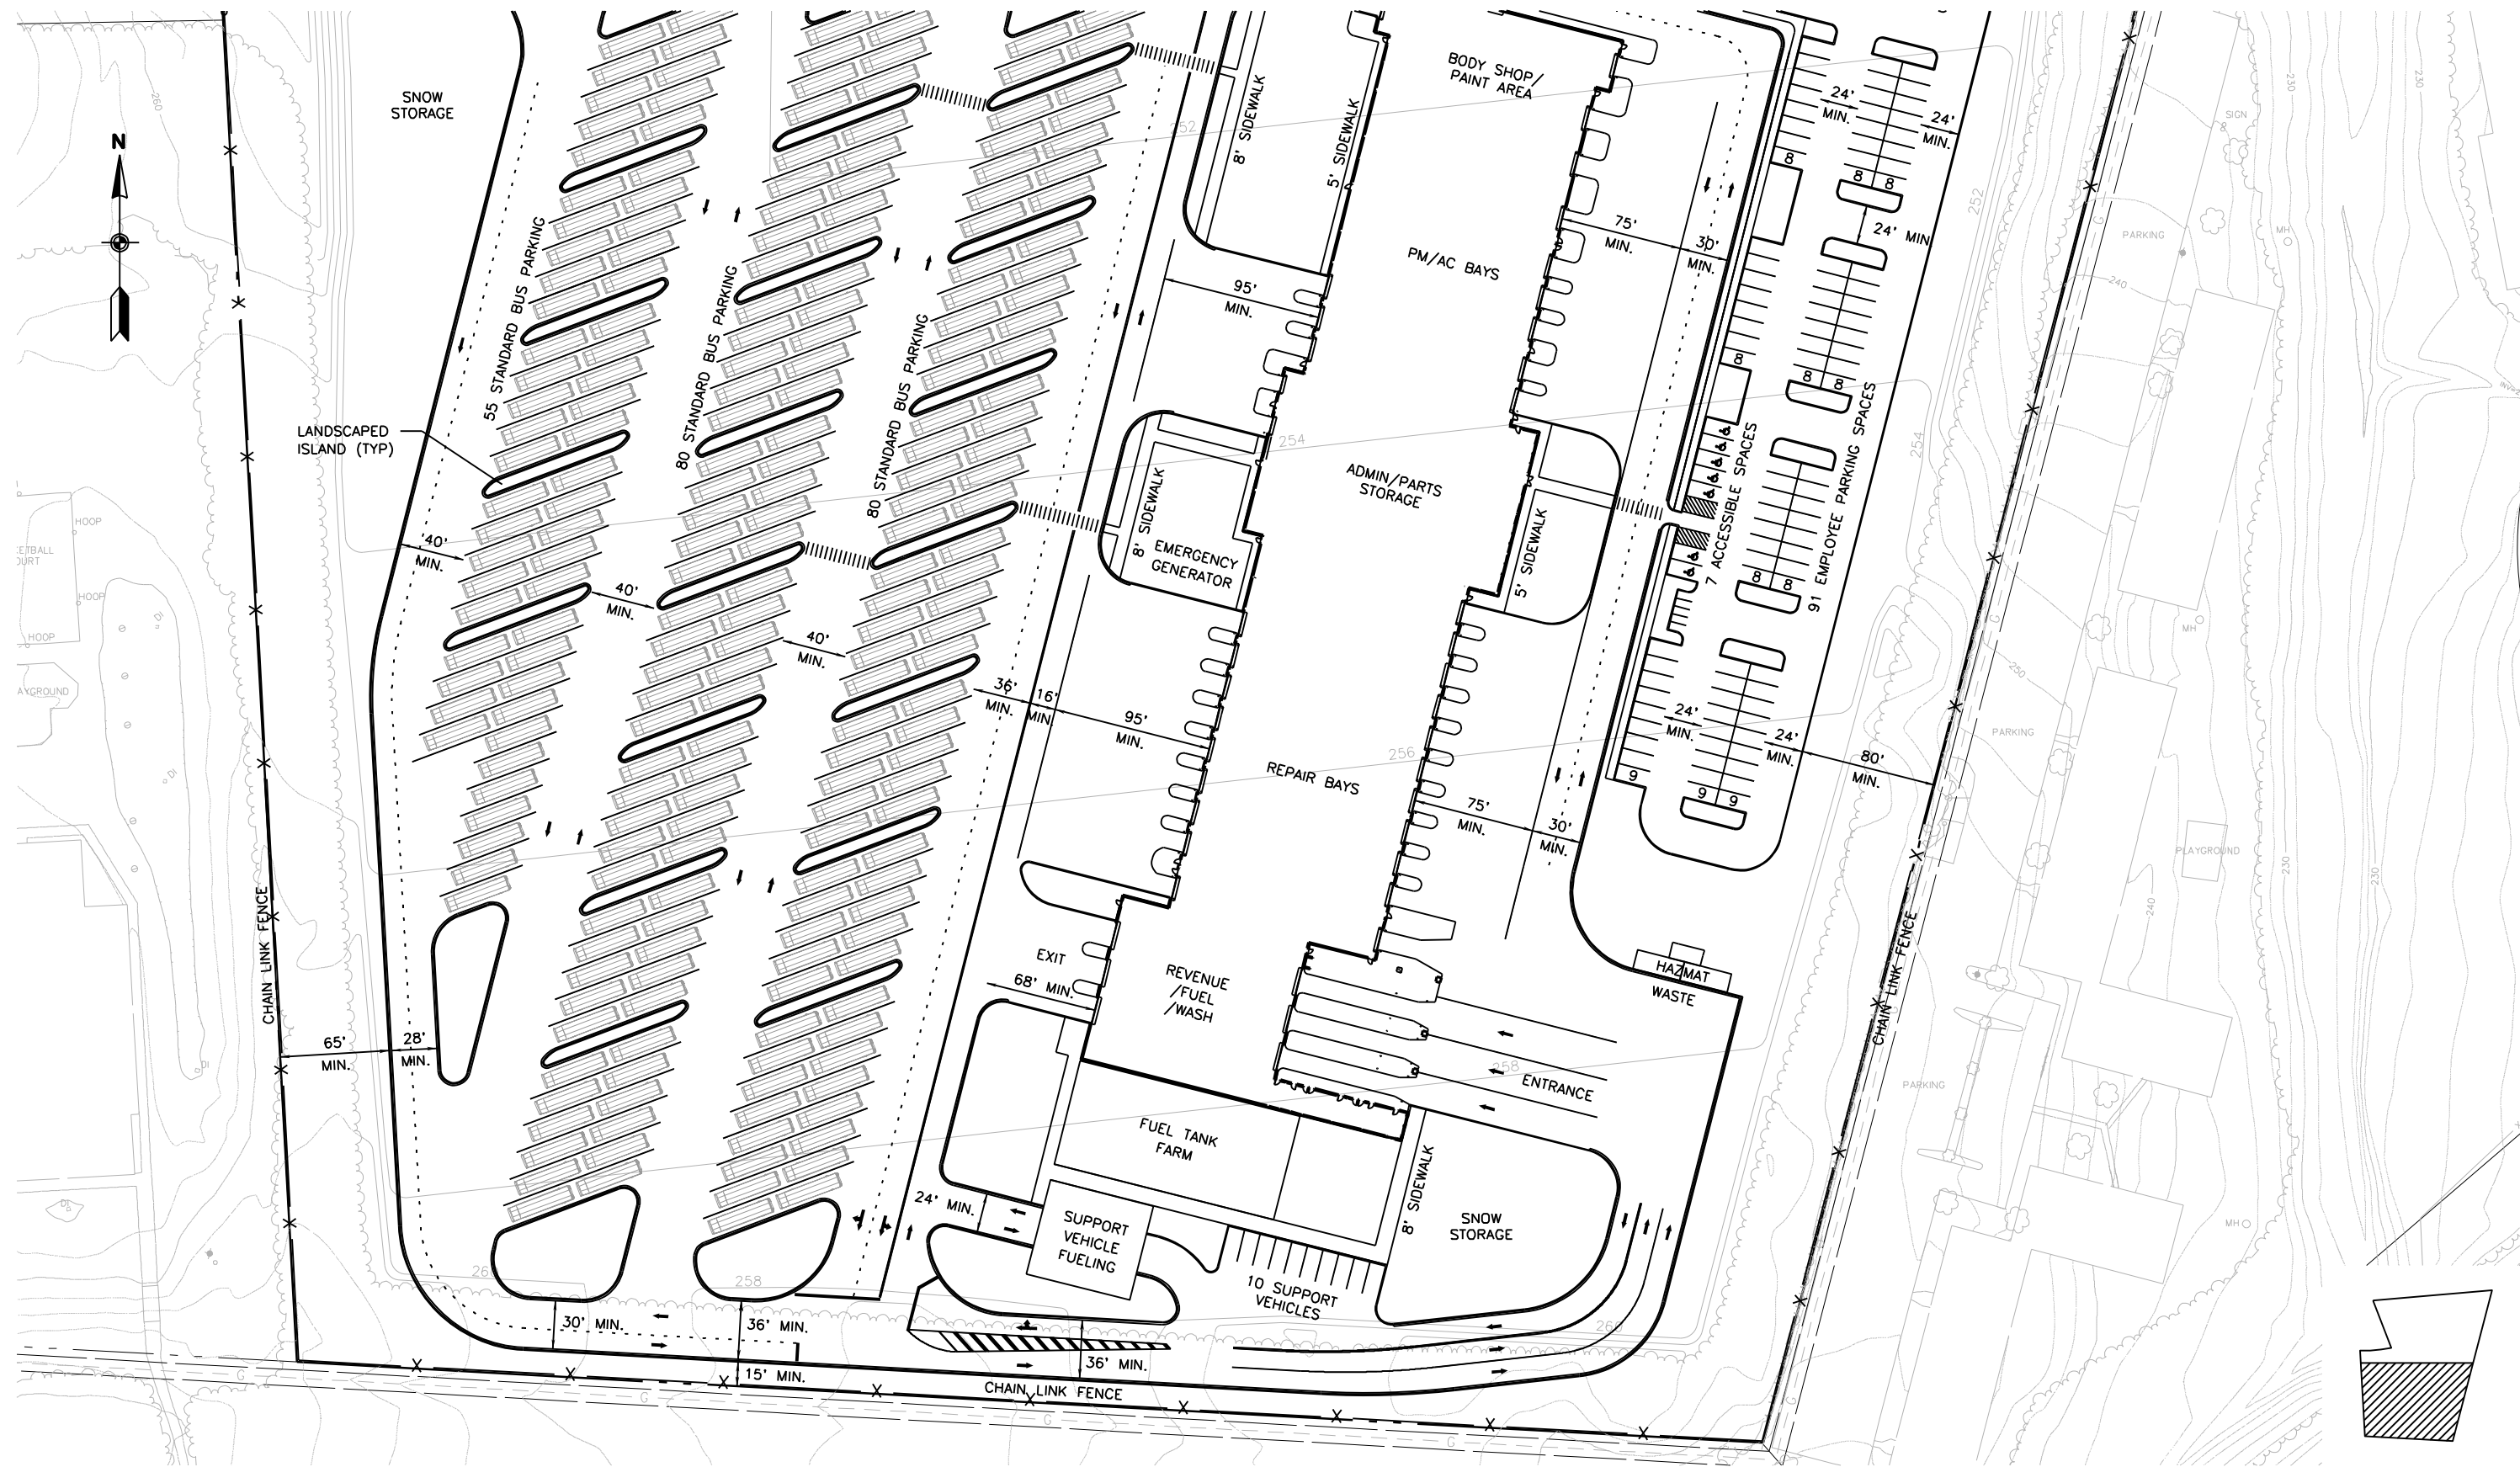

MILESTONE 2 - APRIL 6, 2011

DESIGNED	MBH	3/11
		DATE
DRAWN	MEH	3/11
		DATE
CHECKED		DATE
APPROVED		DATE

REFERENCE DRAWINGS		REVISIONS	
NUMBER	DESCRIPTION	DATE	BY


WASHINGTON METROPOLITAN AREA TRANSIT AUTHORITY

JACKSON SHAW | SCHLOSSER | THE Burns GROUP
COMPANY INCORPORATED

Jackson-Shaw/Schlosser
Andrews Federal Campus, LLP

giuliani associates | RK&K

REPLACEMENT OF SOUTHERN BUS GARAGE PRINCE GEORGE'S COUNTY, MARYLAND PROPOSED SITE PLAN	
SCALE: 1" = 50'	DRAWING NO. C-107C
SITE A	

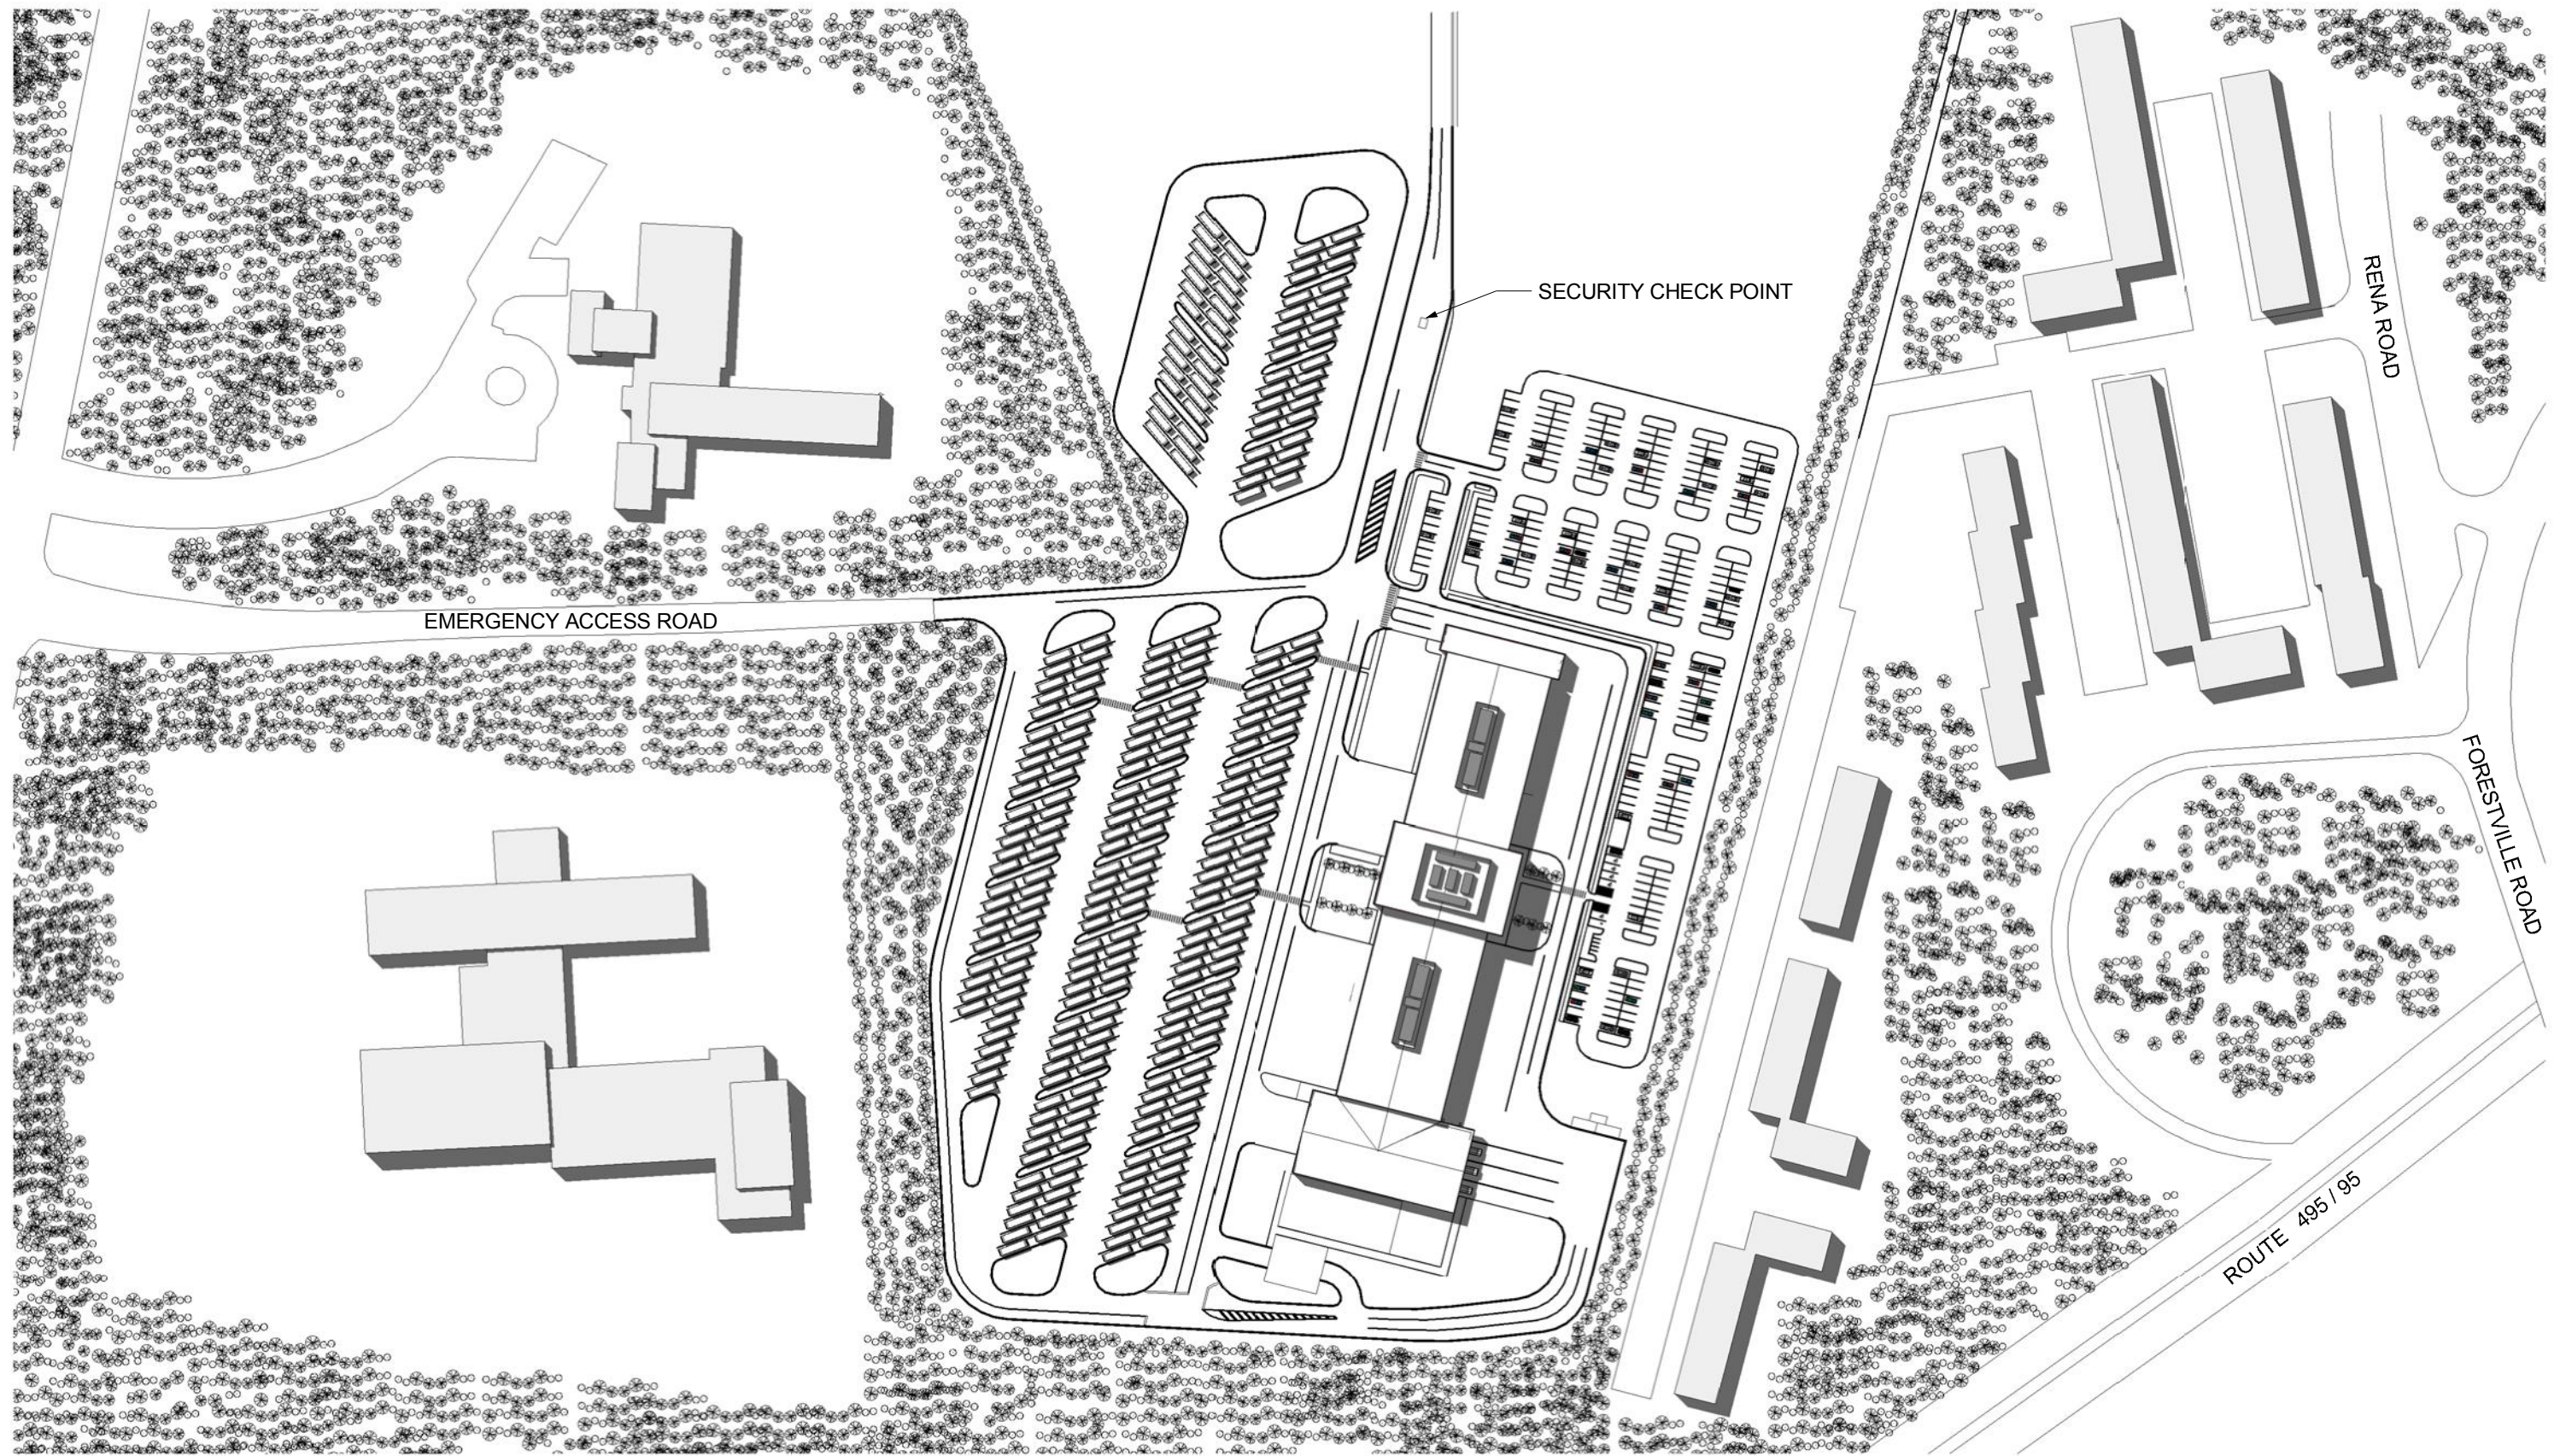

MILESTONE 2 - APRIL 6, 2011

DESIGNED	_____	DATE	_____
DRAWN	_____	DATE	_____
CHECKED	_____	DATE	_____
APPROVED	_____	DATE	_____

REFERENCE DRAWINGS	
NUMBER	DESCRIPTION

REVISIONS		
DATE	BY	DESCRIPTION

WASHINGTON METROPOLITAN AREA TRANSIT AUTHORITY

WMSC WMATA SOUTHERN BUS GARAGE
PRINCE GEORGE COUNTY, MARYLAND

ARCHITECTURAL SITE PLAN
 SCALE: 1" = 100'-0"
 DRAWING NO. A-101
 SITE A



1 EXTERIOR VIEW 1

MILESTONE 2 - APRIL 6, 2011

DESIGNED _____ DATE _____	REFERENCE DRAWINGS		REVISIONS		WASHINGTON METROPOLITAN AREA TRANSIT AUTHORITY			WMSC WMATA SOUTHERN BUS GARAGE PRINCE GEORGE COUNTY, MARYLAND MAINTENANCE BUILDING - EXTERIOR VIEW 1		
DRAWN _____ DATE _____	NUMBER	DESCRIPTION	DATE	BY						
CHECKED _____ DATE _____						SCALE:	A-102			
APPROVED _____ DATE _____										

JACKSON SHAW
Jackson-Shaw /Schollosser Andrews
Federal Campus, LLP

SCHLOSSER THE Burns GROUP
giuliani associates RK&K





1 EXTERIOR VIEW 2

MILESTONE 2 - APRIL 6, 2011

	REFERENCE DRAWINGS		REVISIONS	
	NUMBER	DESCRIPTION	DATE	BY
DESIGNED _____ DATE _____				
DRAWN _____ DATE _____				
CHECKED _____ DATE _____				
APPROVED _____ DATE _____				

WASHINGTON METROPOLITAN AREA TRANSIT AUTHORITY

JACKSON SHAW

Jackson-Shaw /Schollosser Andrews
Federal Campus, LLP

SCHLOSSER

Burns GROUP


giuliani associates **RK&K**

M
metro


**WMSC WMATA SOUTHERN BUS GARAGE
PRINCE GEORGE COUNTY, MARYLAND**

**MAINTENANCE BUILDING -
EXTERIOR VIEW 2**

SCALE: SCALE:	DRAWING NO. A-103	SITE A
------------------	-----------------------------	--------

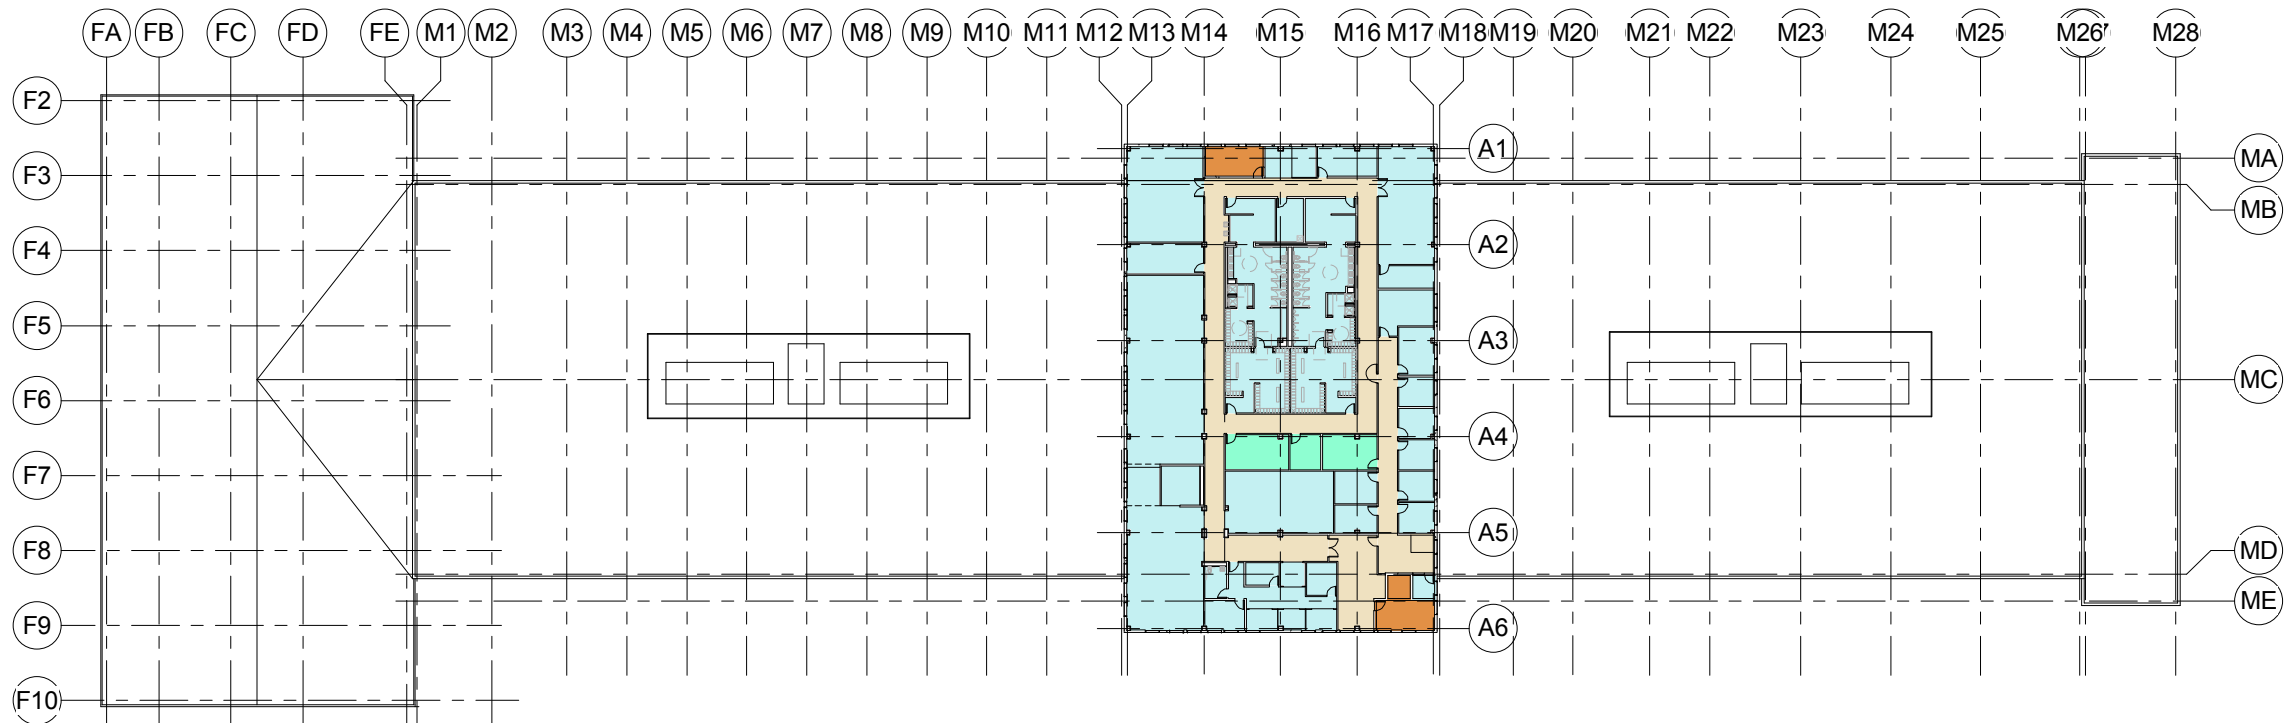


2 SECOND FLOOR PLAN (OVERALL)

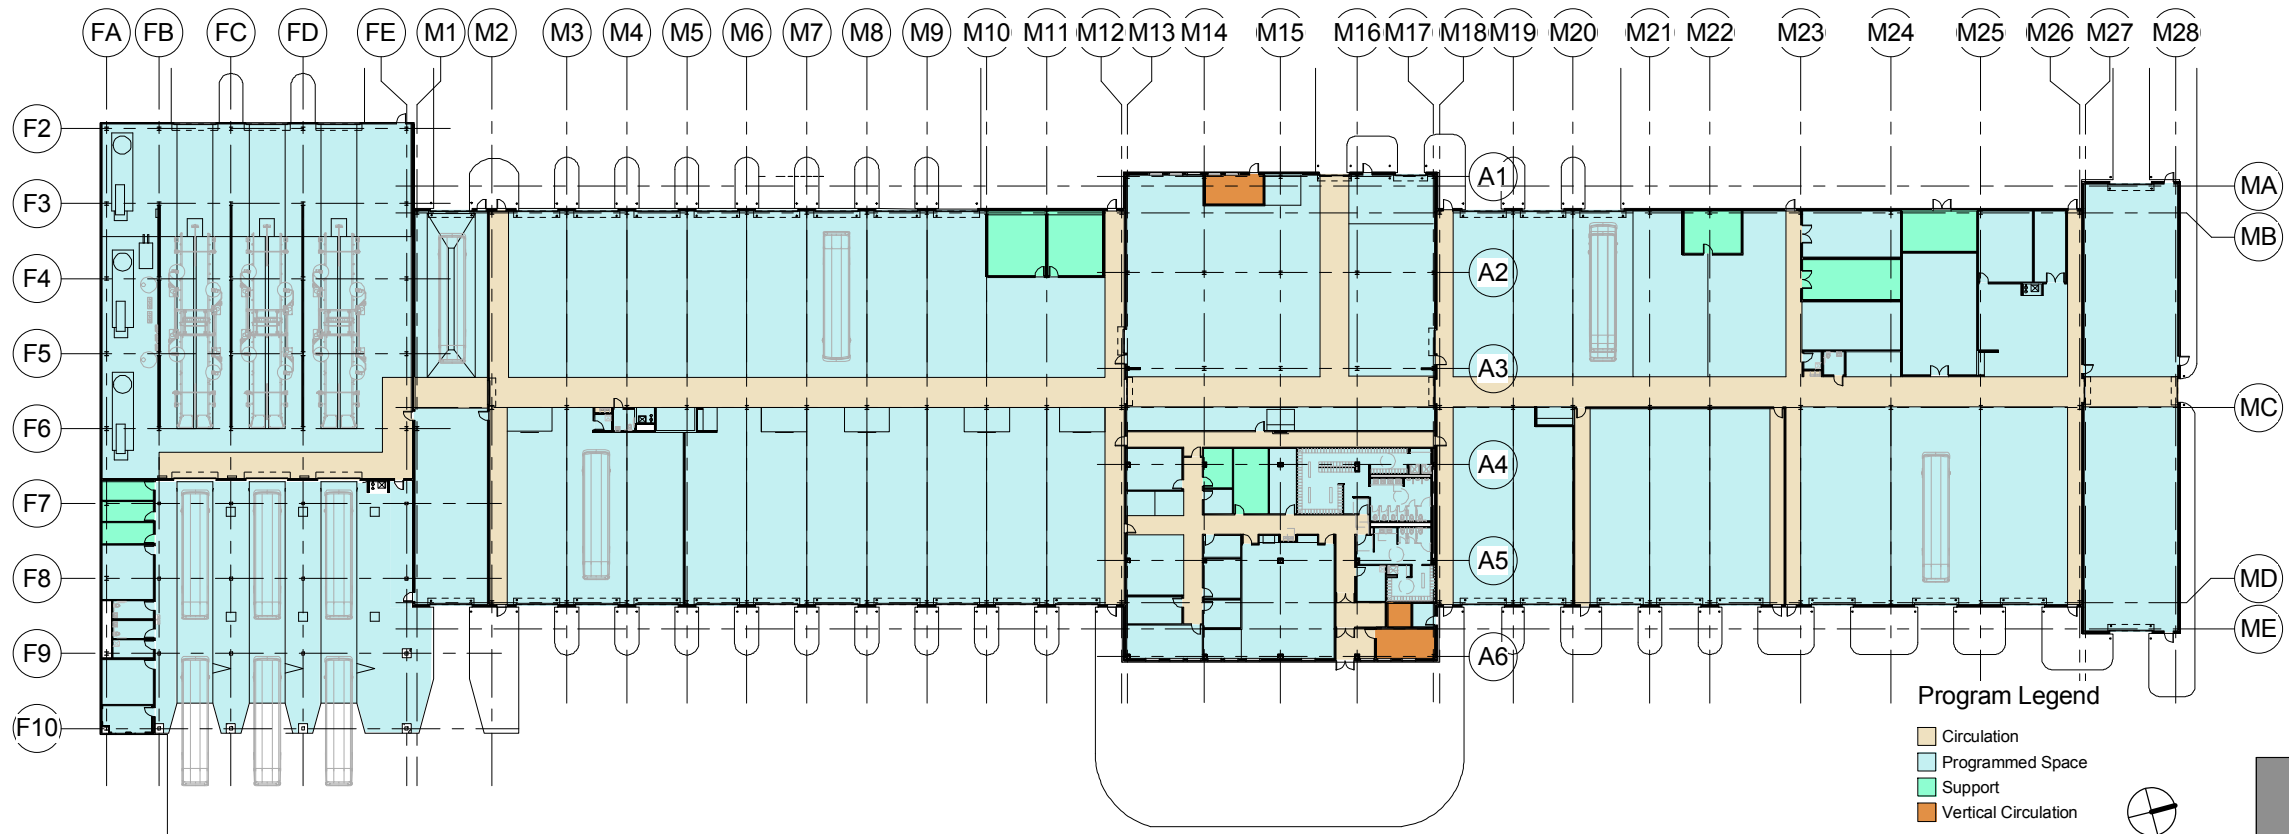

1 FIRST FLOOR PLAN (OVERALL)

Program Legend

- Circulation
- Programmed Space
- Support
- Vertical Circulation

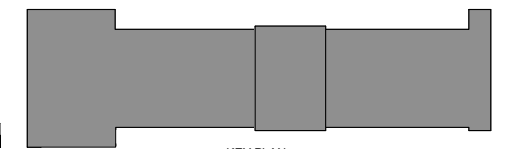

MILESTONE 2 - APRIL 6, 2011

DESIGNED	_____	DATE	_____
DRAWN	_____	DATE	_____
CHECKED	_____	DATE	_____
APPROVED	_____	DATE	_____

REFERENCE DRAWINGS		REVISIONS	
NUMBER	DESCRIPTION	DATE	BY

NUMBER	DESCRIPTION	DATE	BY

WASHINGTON METROPOLITAN AREA TRANSIT AUTHORITY

JACKSON SHAW SCHLOSSER THE Burns GROUP
 Jackson-Shaw /Schlosser Andrews Federal Campus, LLP
 giuliani associates RK&K




REPLACEMENT OF SOUTHERN BUS GARAGE
 PRINCE GEORGE COUNTY, MARYLAND
 MAINTENANCE BUILDING -
 OVERALL FLOOR PLANS


SCALE:
 SCALE: 1/32" = 1'-0"

DRAWING NO.
 A-104

SITE A

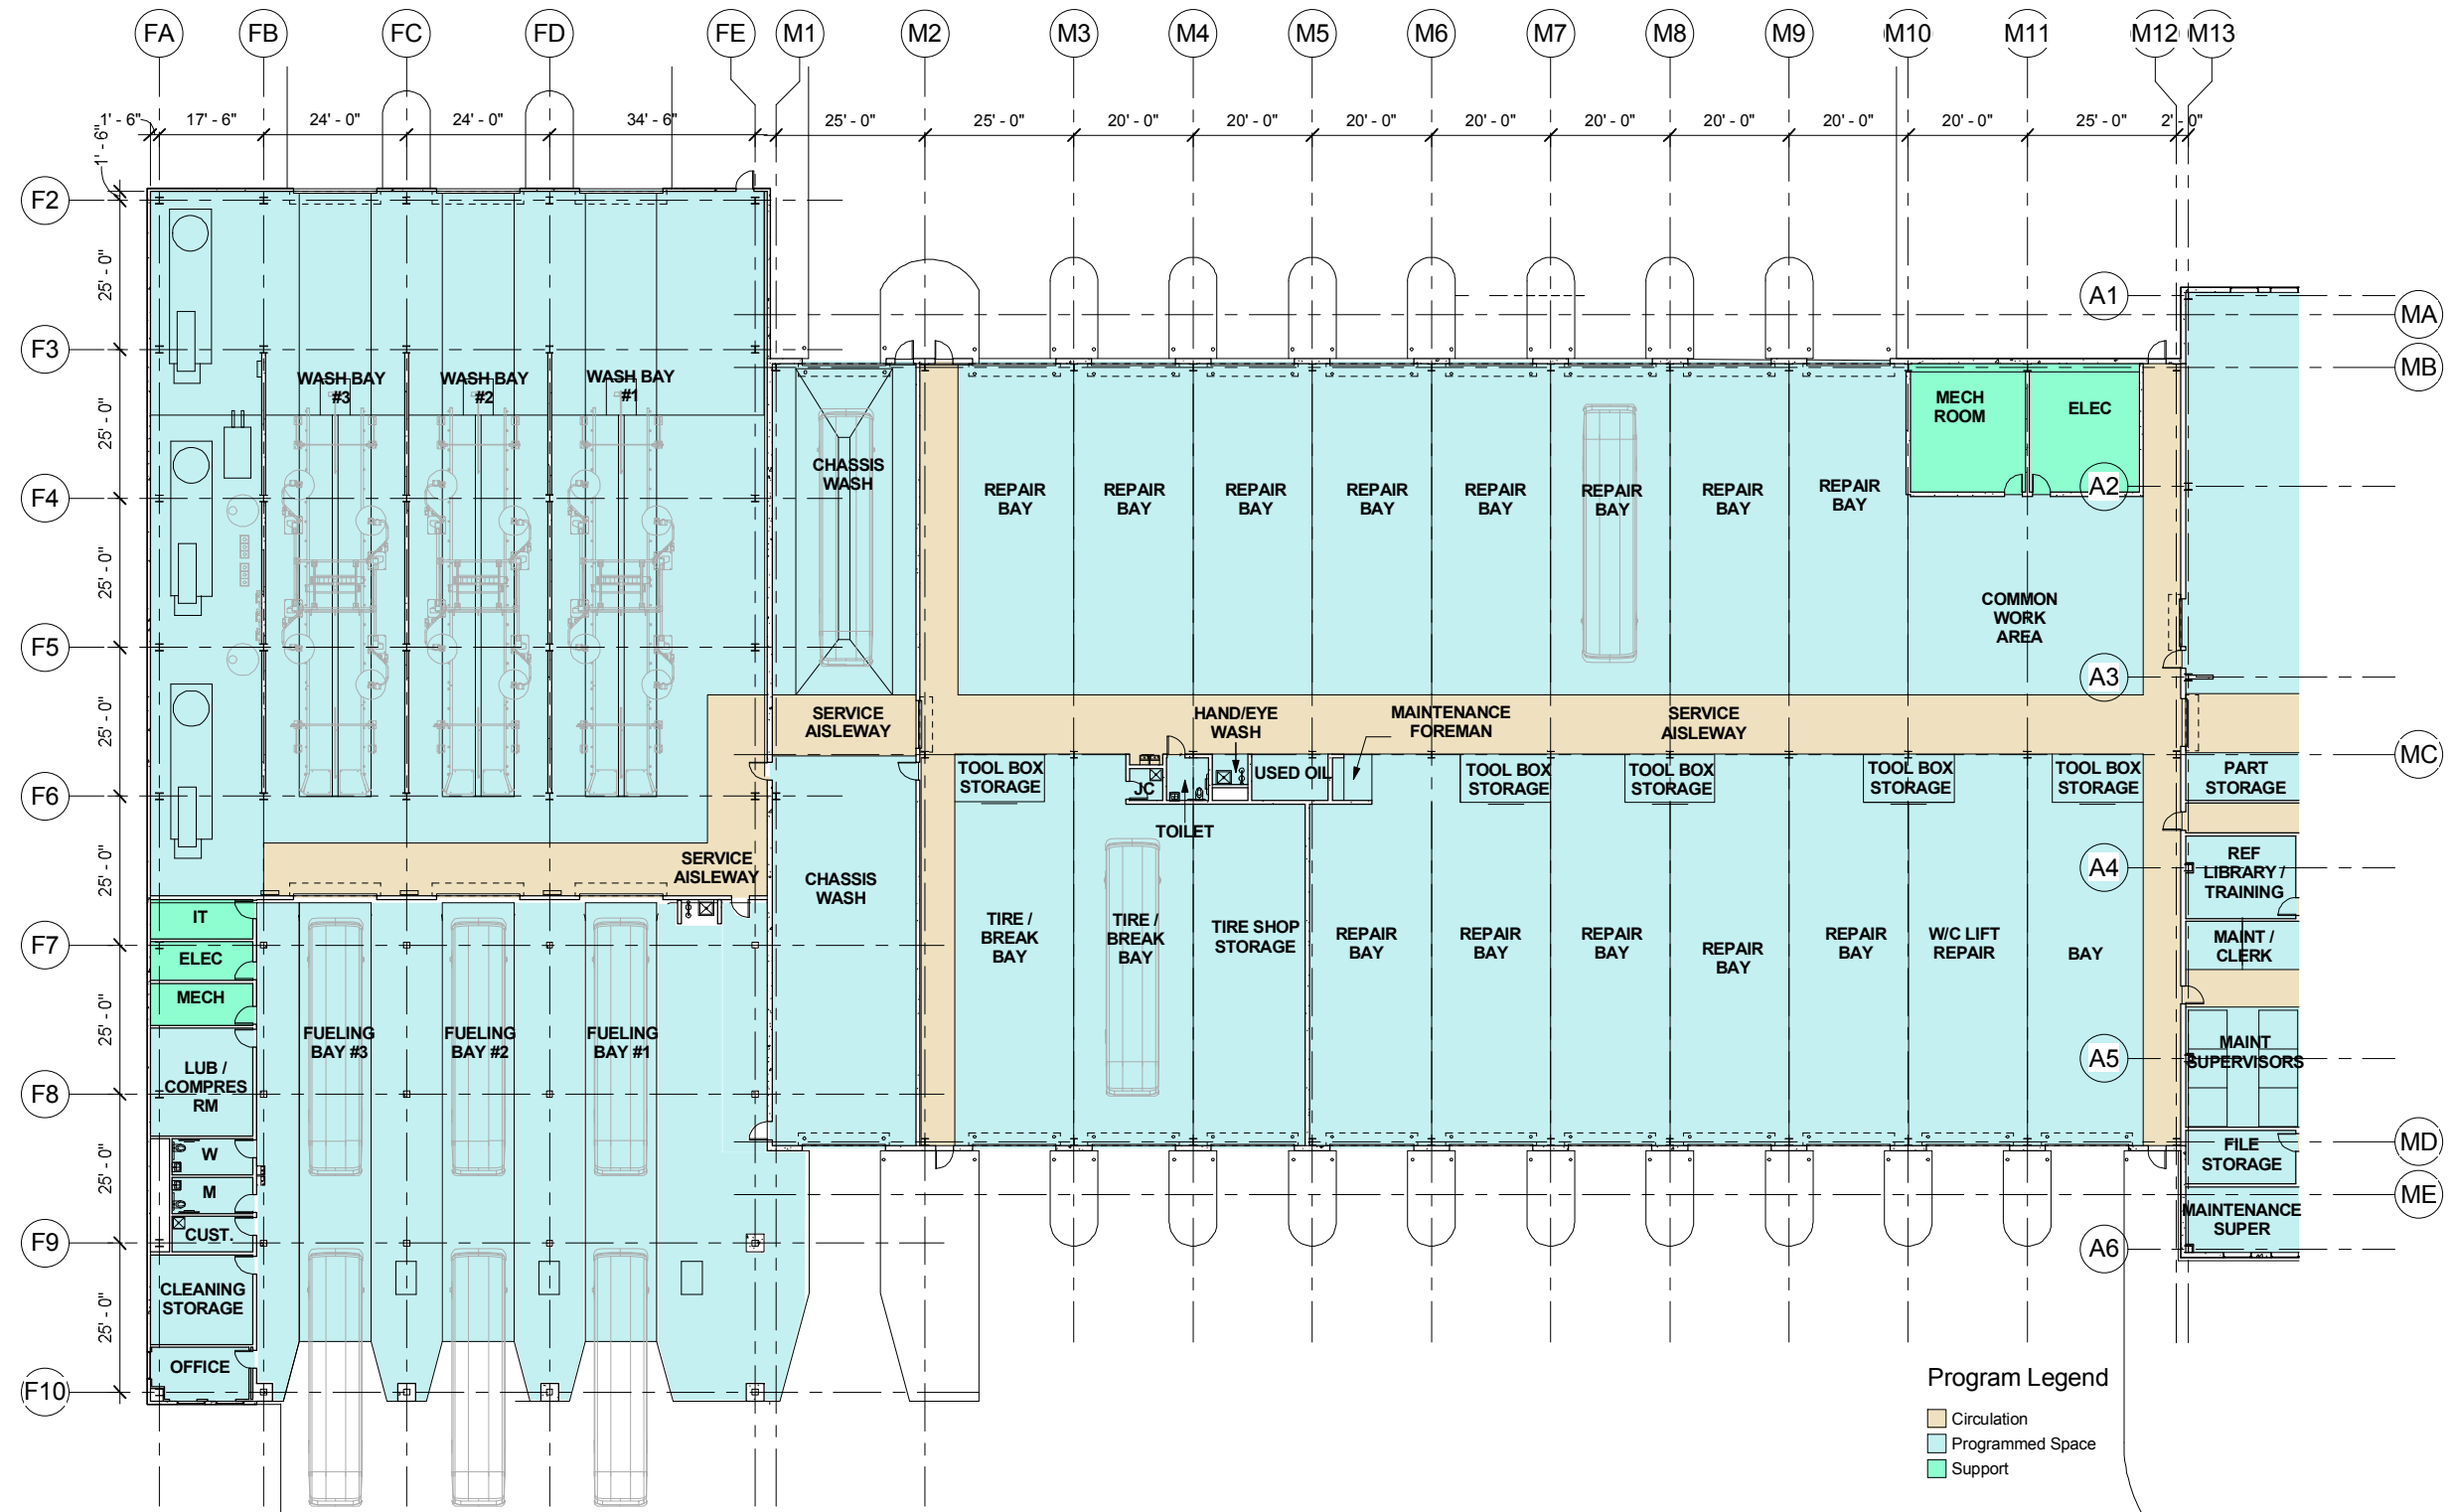

1 FIRST FLOOR PLAN - SOUTH

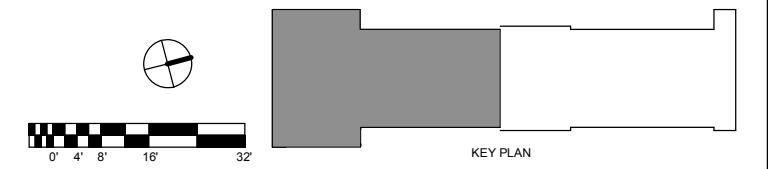

MILESTONE 2 - APRIL 6, 2011

DESIGNED	_____	DATE	_____
DRAWN	_____	DATE	_____
CHECKED	_____	DATE	_____
APPROVED	_____	DATE	_____

REFERENCE DRAWINGS		REVISIONS	
NUMBER	DESCRIPTION	DATE	BY

NUMBER	DESCRIPTION	DATE	BY


WASHINGTON METROPOLITAN AREA TRANSIT AUTHORITY

JACKSON SHAW SCHLOSSER Burns GROUP
Jackson-Shaw /Schollosser Andrews Federal Campus, LLP giuliani associates RK&K

REPLACEMENT OF SOUTHERN BUS GARAGE
 PRINCE GEORGE COUNTY, MARYLAND
 MAINTENANCE BUILDING - FIRST FLOOR PLAN - SOUTH


SCALE: 1/16" = 1'-0"

DRAWING NO. A-105 SITE A

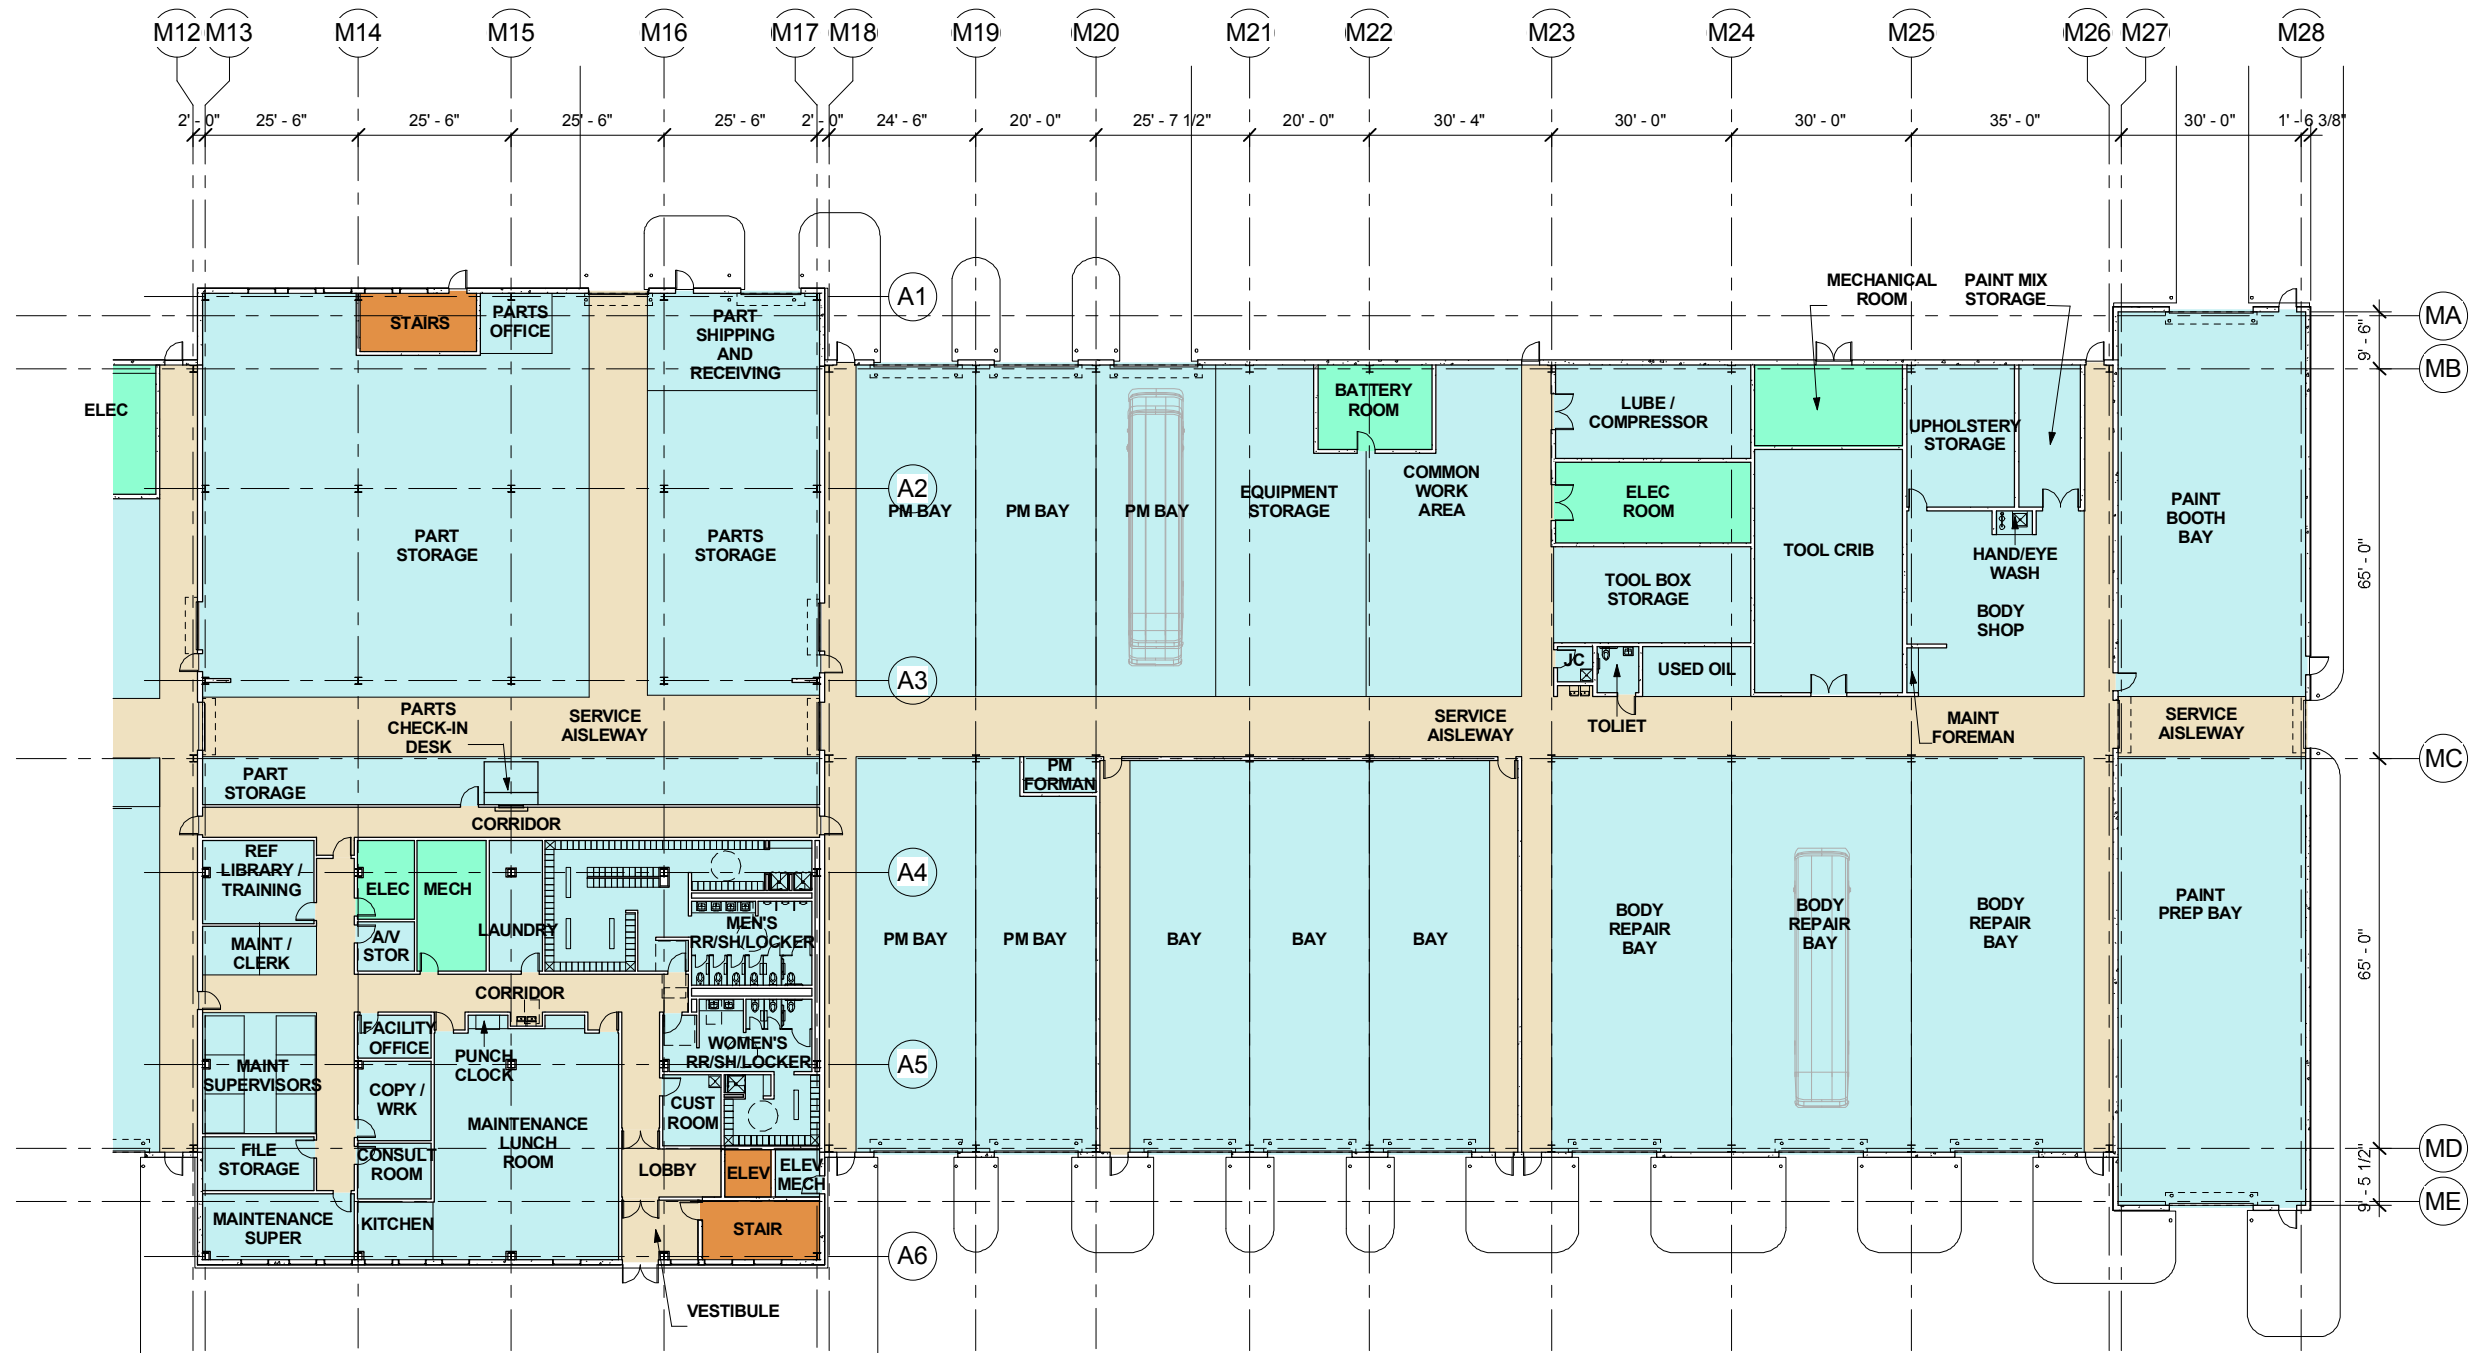

Program Legend

- Circulation
- Programmed Space
- Support
- Vertical Circulation

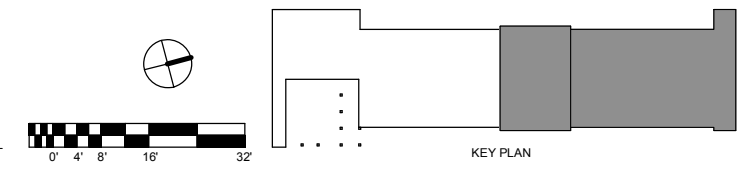

1 FIRST FLOOR PLAN - NORTH

MILESTONE 2 - APRIL 6, 2011

	REFERENCE DRAWINGS		REVISIONS	
	NUMBER	DESCRIPTION	DATE	BY
DESIGNED _____ DATE _____				
DRAWN _____ DATE _____				
CHECKED _____ DATE _____				
APPROVED _____ DATE _____				

WASHINGTON METROPOLITAN AREA TRANSIT AUTHORITY

JACKSON SHAW

Jackson-Shaw /Schollosser Andrews
Federal Campus, LLP

SCHLOSSER

CONCRETE CONTRACTORS

THE Burns GROUP

CONSULTANTS

giuliani associates

RK&K


**REPLACEMENT OF SOUTHERN BUS GARAGE
PRINCE GEORGE COUNTY, MARYLAND**

**MAINTENANCE BUILDING - FIRST
FLOOR PLAN - NORTH**

SCALE:
SCALE: 1/16" = 1'-0"

DRAWING NO.
A-106

SITE A

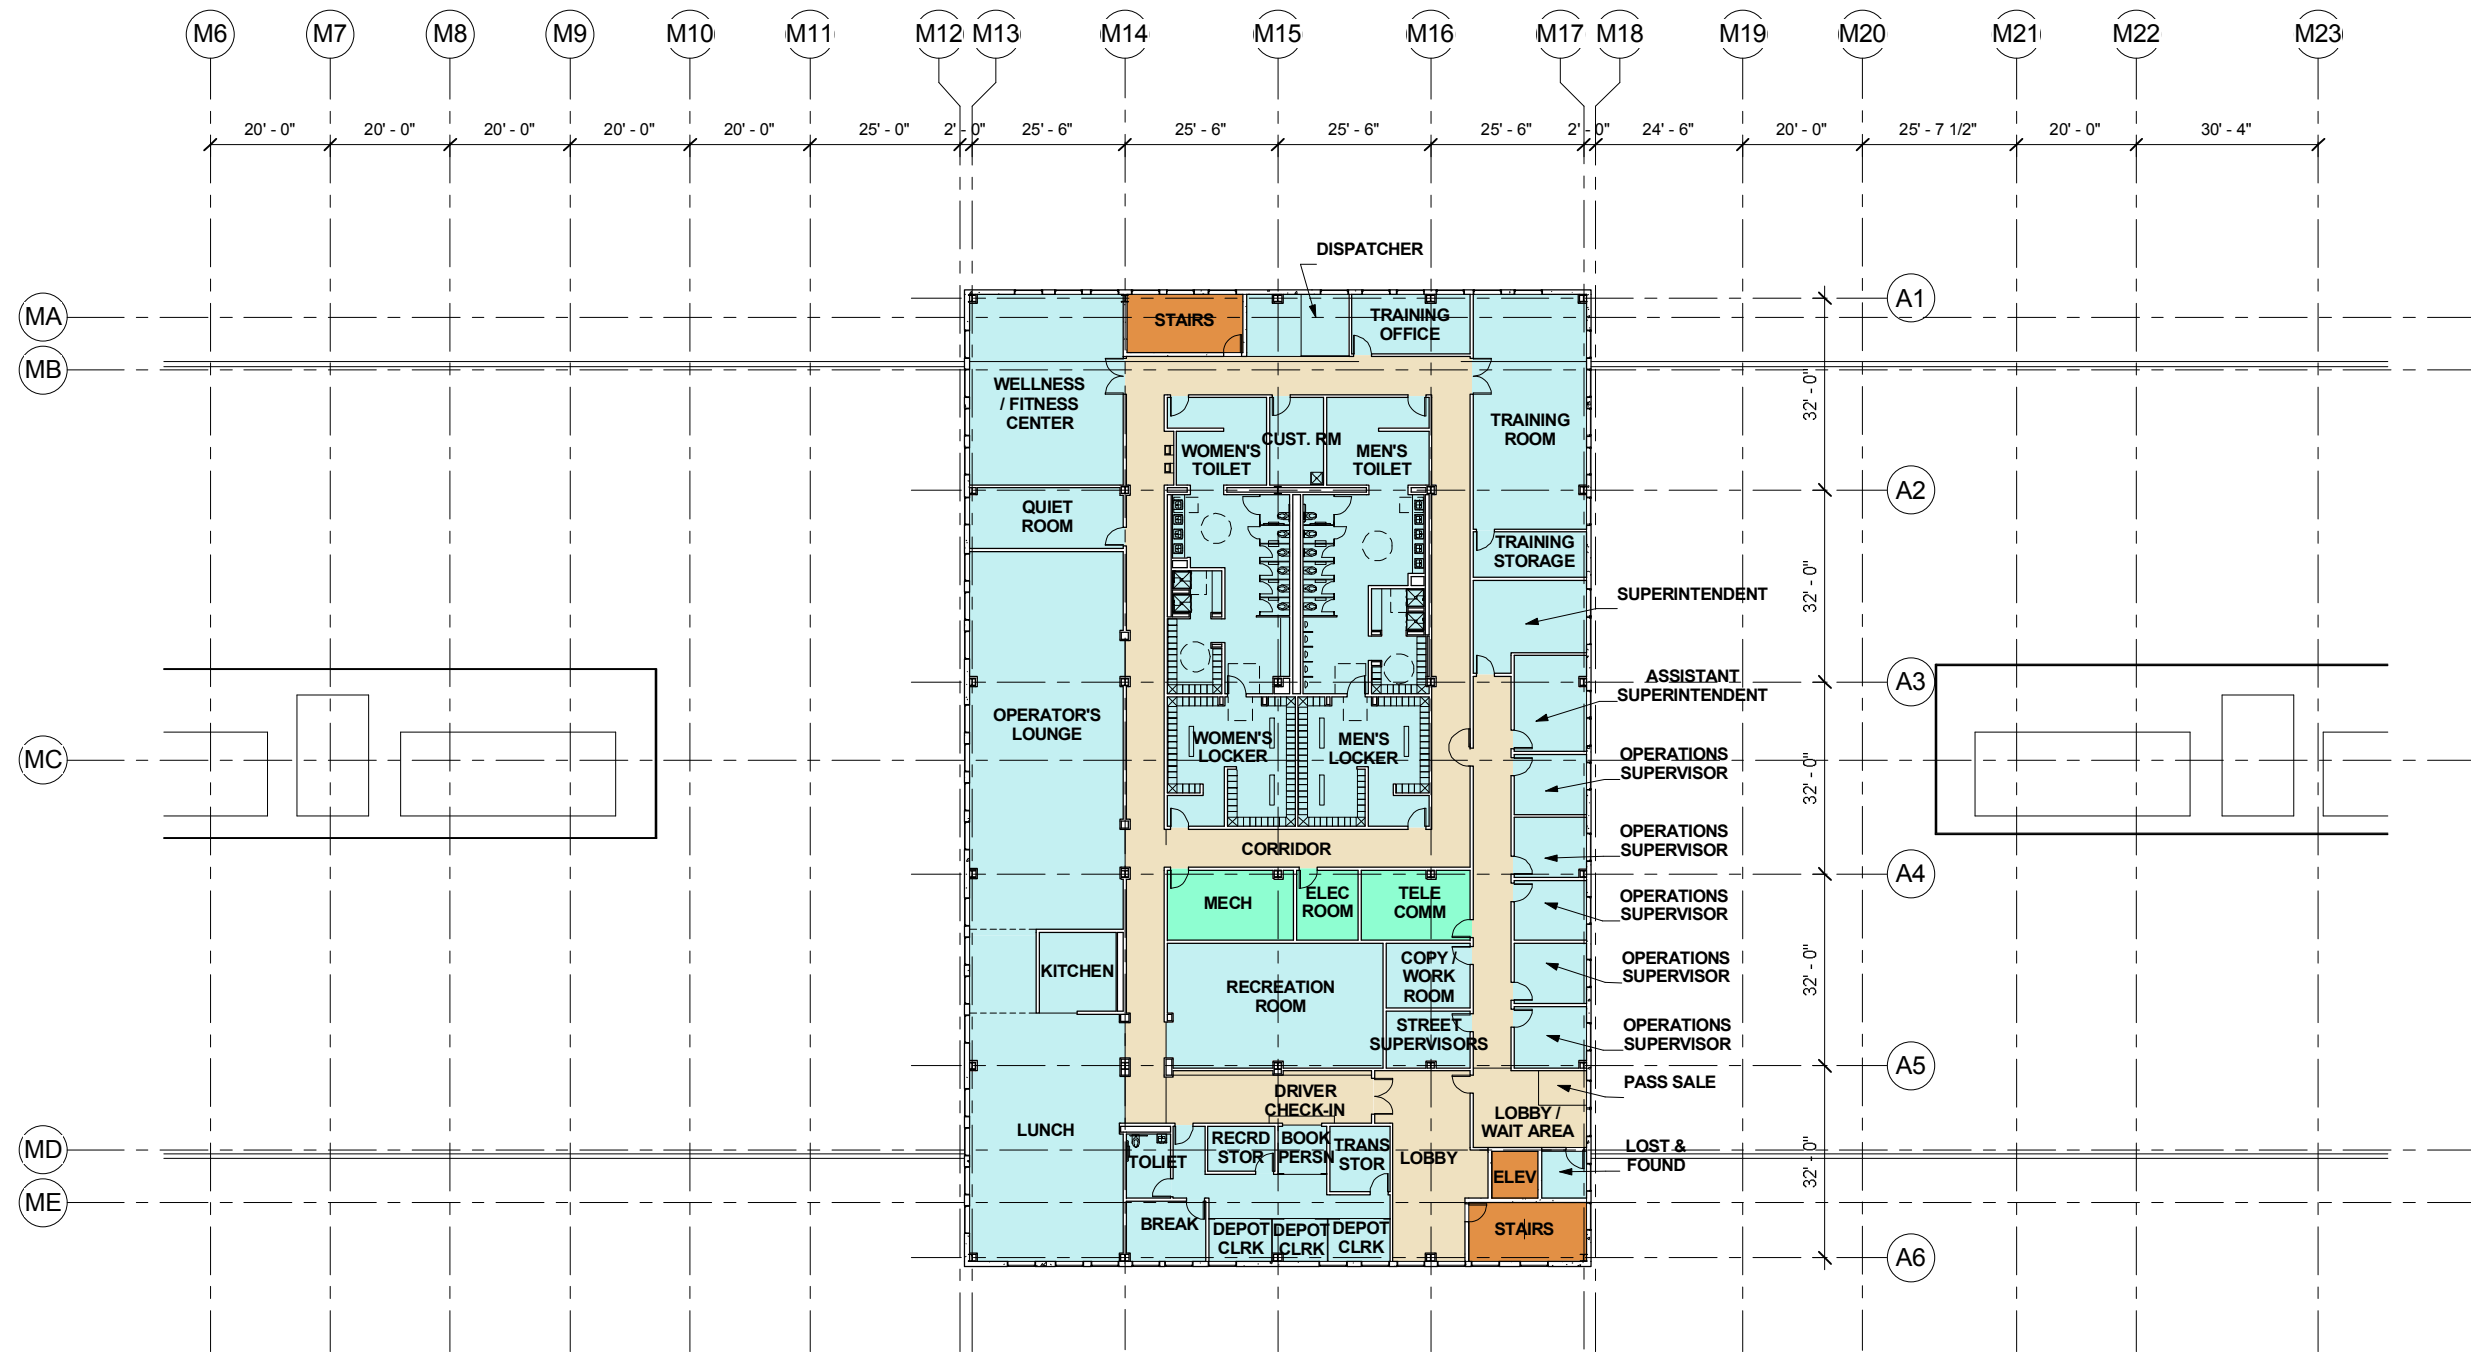

Program Legend

- Circulation
- Programmed Space
- Support
- Vertical Circulation



1 SECOND FLOOR PLAN

MILESTONE 2 - APRIL 6, 2011

	REFERENCE DRAWINGS		REVISIONS	
	NUMBER	DESCRIPTION	DATE	BY
DESIGNED				
DRAWN				
CHECKED				
APPROVED				

WASHINGTON METROPOLITAN AREA TRANSIT AUTHORITY

JACKSON SHAW

Jackson-Shaw / Schollosser Andrews
Federal Campus, LLP

SCHLOSSER

SCHLOSSER ARCHITECTS

THE Burns GROUP

CONSULTING ENGINEERS

giuliani associates

RK&K


**REPLACEMENT OF SOUTHERN BUS GARAGE
PRINCE GEORGE COUNTY, MARYLAND**

**MAINTENANCE BUILDING -
SECOND FLOOR PLAN**


SCALE:
SCALE: 1/16" = 1'-0"

DRAWING NO.
A-107


SITE A

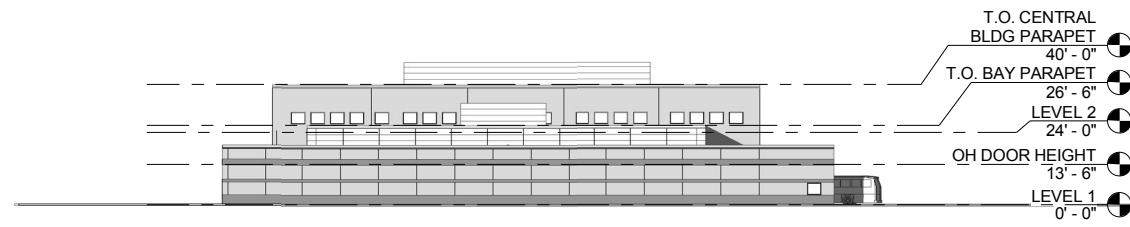


1 South

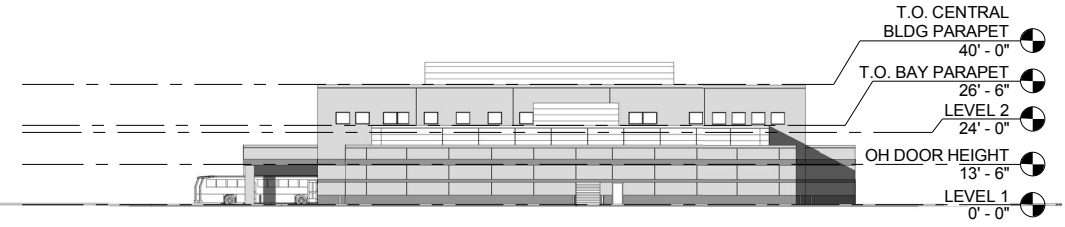


2 North

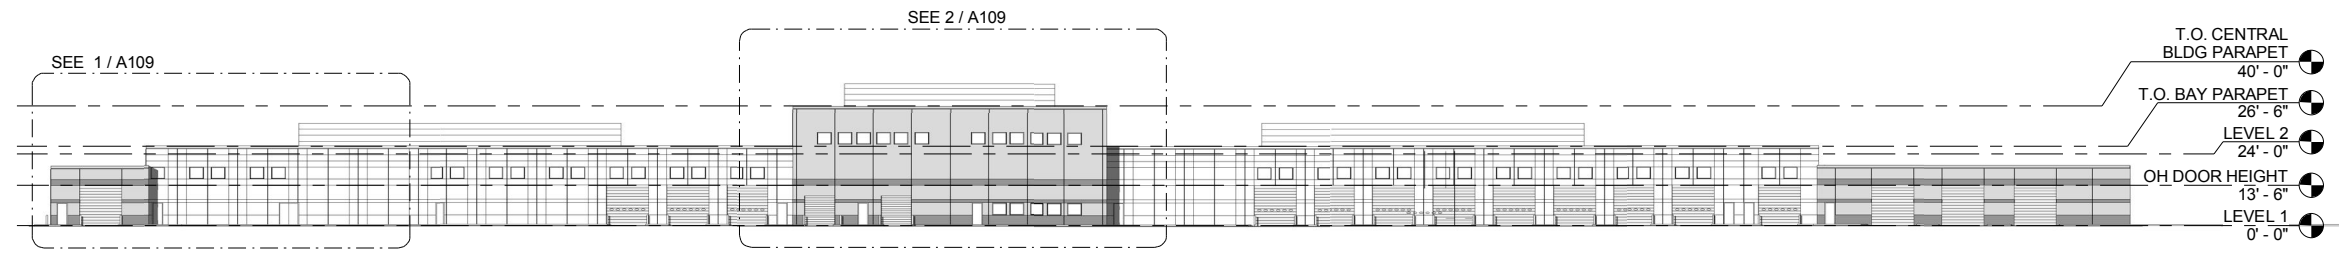

3 West

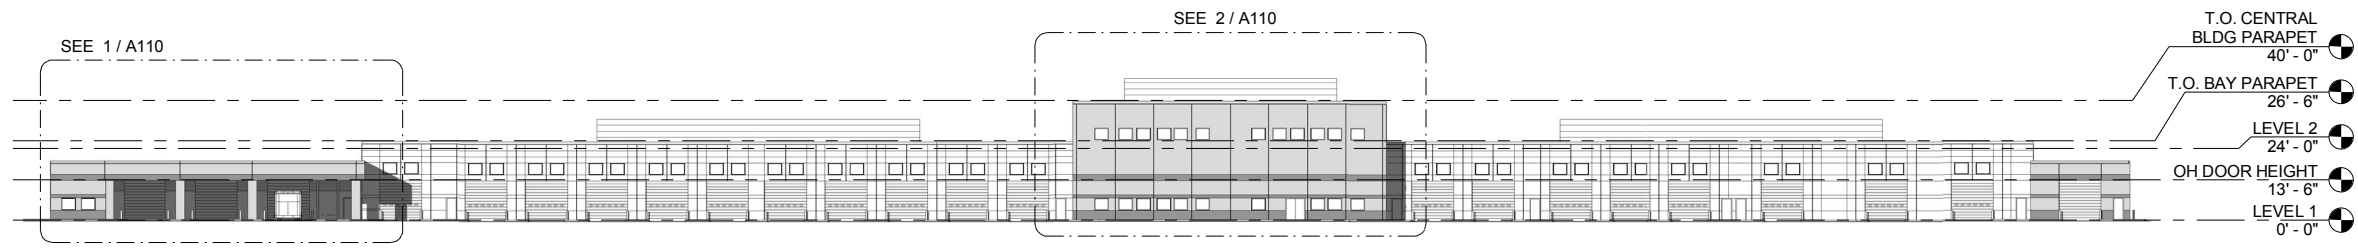

4 East

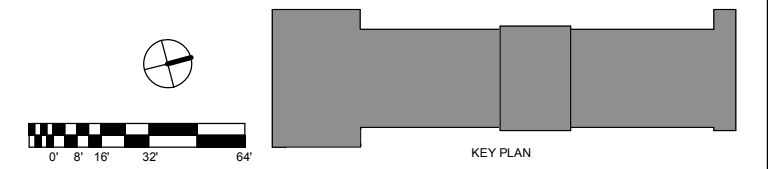

MILESTONE 2 - APRIL 6, 2011

DESIGNED	_____	DATE	_____
DRAWN	_____	DATE	_____
CHECKED	_____	DATE	_____
APPROVED	_____	DATE	_____

REFERENCE DRAWINGS	
NUMBER	DESCRIPTION

REVISIONS		
DATE	BY	DESCRIPTION

WASHINGTON METROPOLITAN AREA TRANSIT AUTHORITY

Jackson-Shaw /Schollosser Andrews
Federal Campus, LLP

SCHLOSSER
CORPORATE ARCHITECTS

THE Burns GROUP

giuliani
associates

RK&K

M
metro

**REPLACEMENT OF SOUTHERN BUS GARAGE
PRINCE GEORGE COUNTY, MARYLAND**

**MAINTENANCE BUILDING -
EXTERIOR ELEVATIONS**

SCALE: SCALE: 1/32" = 1'-0"	DRAWING NO. A-108	SITE A
--------------------------------	-----------------------------	--------



① Partial Elevation



② Partial Elevation

MILESTONE 2 - APRIL 6, 2011

DESIGNED	_____	DATE	_____
DRAWN	_____	DATE	_____
CHECKED	_____	DATE	_____
APPROVED	_____	DATE	_____

REFERENCE DRAWINGS	
NUMBER	DESCRIPTION

REVISIONS		
DATE	BY	DESCRIPTION

WASHINGTON METROPOLITAN AREA TRANSIT AUTHORITY

REPLACEMENT OF SOUTHERN BUS GARAGE
PRINCE GEORGE COUNTY, MARYLAND
MAINTENANCE BUILDING -
ENLARGED ELEVATIONS

SCALE: SCALE: 1/2" = 1'-0"	DRAWING NO. A-109	SITE A
-------------------------------	----------------------	--------



① Partial Elevation



② Partial Elevation

MILESTONE 2 - APRIL 6, 2011

DESIGNED _____ DATE _____ DRAWN _____ DATE _____ CHECKED _____ DATE _____ APPROVED _____ DATE _____	REFERENCE DRAWINGS <small>NUMBER DESCRIPTION</small>		REVISIONS <small>DATE BY DESCRIPTION</small>		WASHINGTON METROPOLITAN AREA TRANSIT AUTHORITY			REPLACEMENT OF SOUTHERN BUS GARAGE PRINCE GEORGE COUNTY, MARYLAND		
								MAINTENANCE BUILDING - ENLARGED ELEVATIONS		
							<small>SCALE:</small> SCALE: 12" = 1'-0"	<small>DRAWING NO.</small> A-110		SITE A