



A NORTH ELEVATION
1/8" = 1'-0"



B EAST ELEVATION
1/8" = 1'-0"

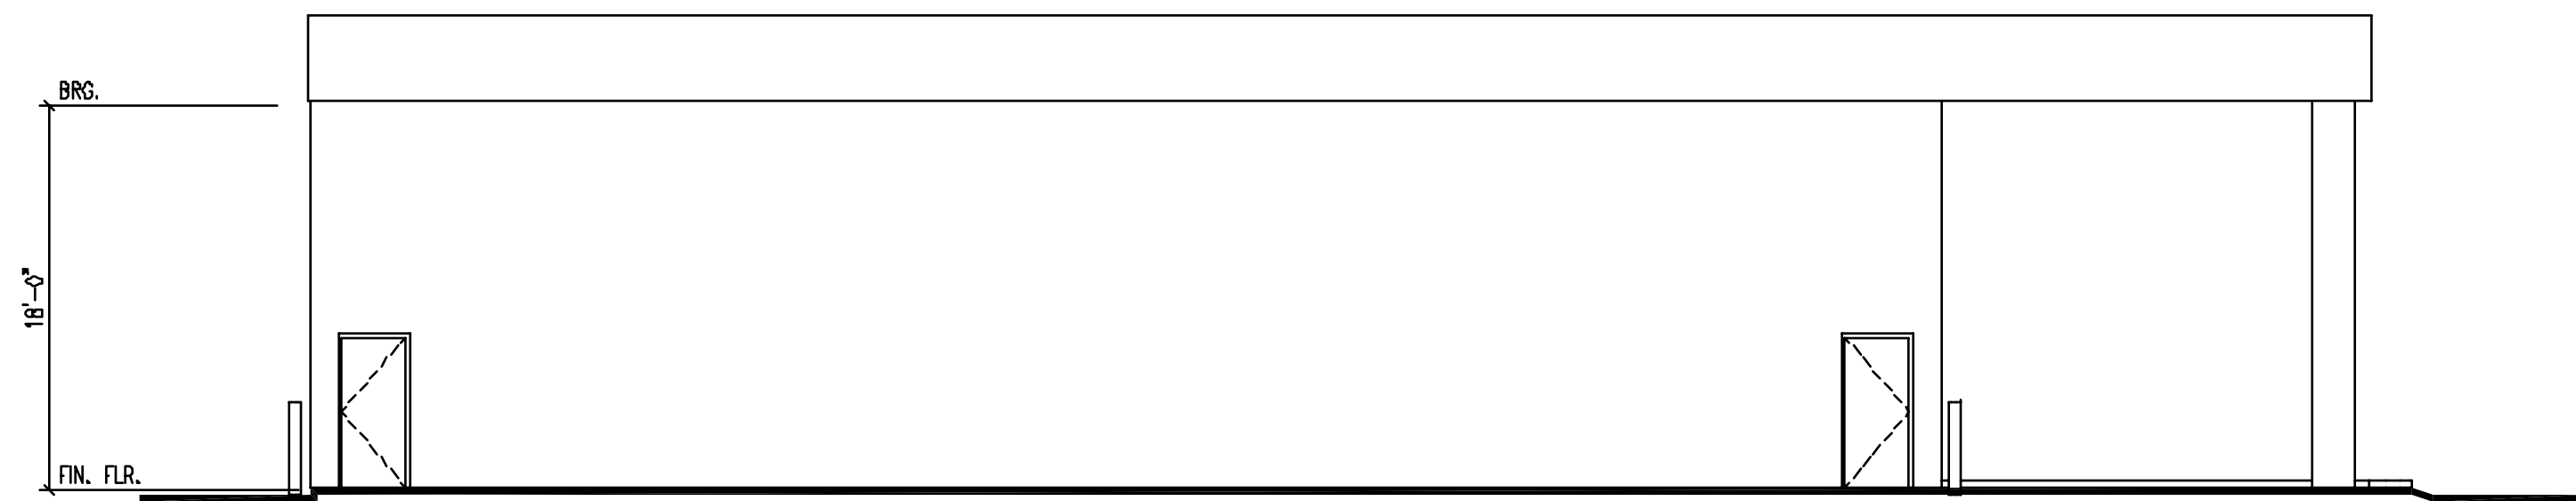

C SOUTH ELEVATION
1/8" = 1'-0"

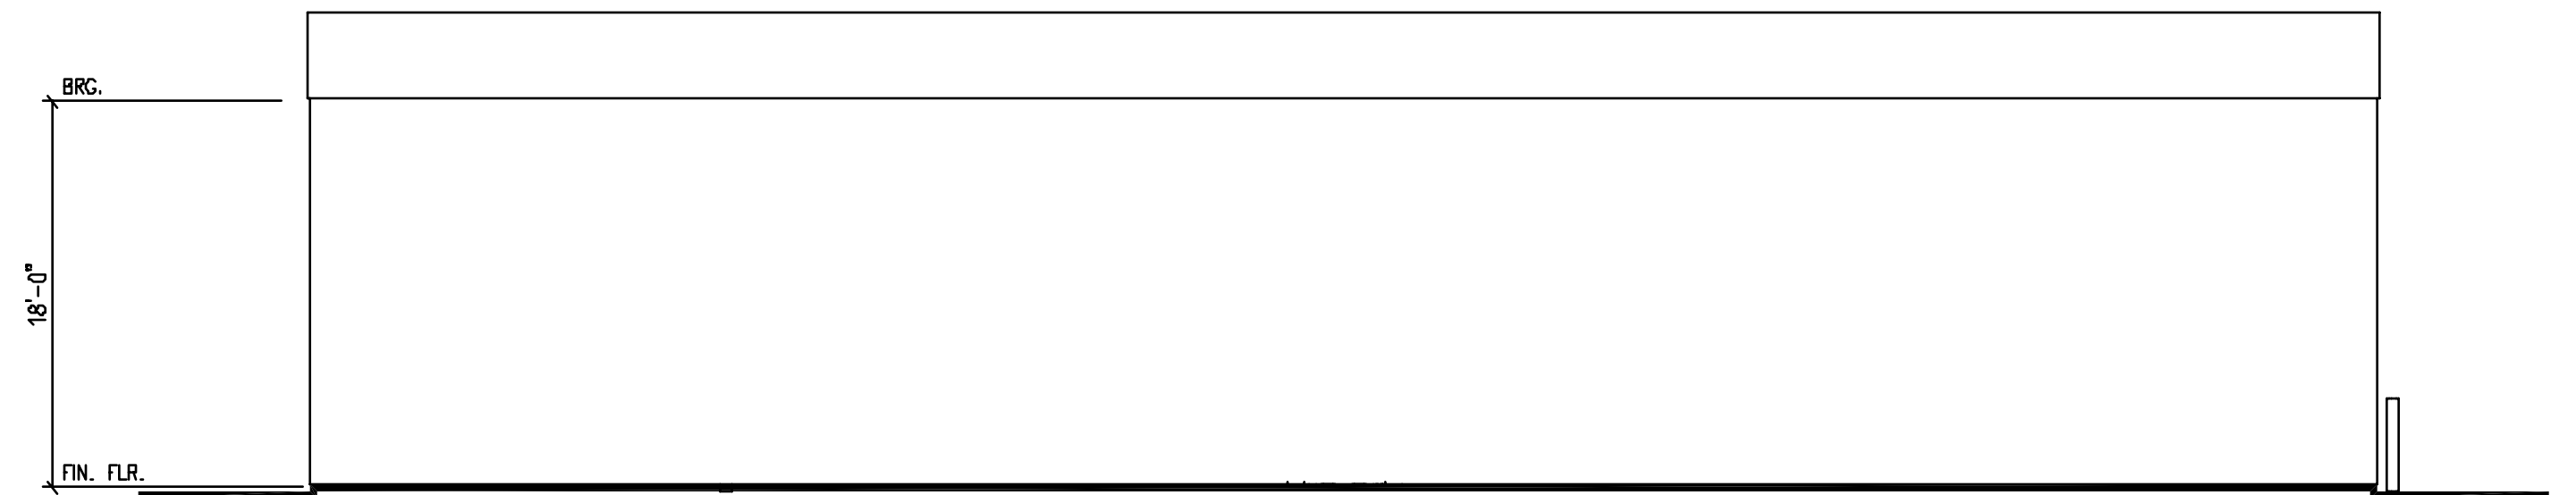

D WEST ELEVATION
1/8" = 1'-0"

DESIGNED MKKH 5/24/07
DATE
DRAWN MKH 5/31/07
DATE
CHECKED TP 6/6/07
DATE
APPROVED JMP 6/8/07
DATE

REFERENCE DRAWINGS	
NUMBER	DESCRIPTION

REVISIONS		
DATE	BY	DESCRIPTION

WASHINGTON METROPOLITAN AREA TRANSIT AUTHORITY



a joint venture of
 Parsons Transportation Group Inc.
 Parsons Brinckerhoff Quade & Douglas, Inc.
 Delon Hampton & Associated, Chartered
 PROJECT MANAGER



FULL SIZE PRINT	---	CONTRACT NO. ---
SOUTHEASTERN BUS GARAGE REPLACEMENT DC VILLAGE WASHINGTON DC PHASE 1 FUELING FACILITY ELEVATIONS		
SCALE:	DRAWING NO. A-007	15 of 24