


# ABBREVIATIONS

@	AT	FL FLR	FLOOR	R RAD	RADIUS
ACI	AMERICAN CONCRETE INSTITUTE	FLOUR	FLOURESCENT	R	RISER/S
ACT	ACOUSTICAL CEILING TILES	FSP	FIRE STAND PIPE	RB	ROOF BEAM
AD	AREA DRAIN	FT (')	FEET	RD	ROOF DRAIN
ADD	ADDITIONAL	FTG	FOOTING	RECPT	RECEPTACLE
ADJ	ADJACENT	FUT	FUTURE	REINF	REINFORCING
AFF	ABOVE FINISHED FLOOR	GA	GAGE	REQ'D	REQUIRED
AGGR	AGGREGATE	GALV	GALVANIZED	RET	RETAINING
AIR COND	AIR CONDITION	GB	GRADE BEAM	RF	ROOF
AISC	AMERICAN INSTITUTE OF STEEL CONSTRUCTION	GC	GENERAL CONTRACTOR	RH	RIGHT HAND
		GEN	GENERAL	RM	ROOM
AL ALUM	ALUMINUM	GL	GLASS	RO	ROUGH OPENING
ALT	ALTERNATE	GPM	GALLONS PER MINUTE	ROW	RIGHT OF WAY
ANOD	ANODIZED	GRD	GRADE		
APPD	APPROVED	GYP	GYPNUM	SCH	SCHEDULE
APPROX	APPROXIMATE	GYP BD	GYPNUM BOARD	SECT	SECTION
ARCH	ARCHITECTURAL	HDCP	HANDICAPPED	SF	SQUARE FEET
ASTM	AMERICAN SOCIETY FOR TESTING AND MATERIALS	HDR	HEADER	SHT	SHEET
		HDW	HARDWARE	SIM	SIMILAR
AVE	AVENUE	HK	HOOK	SK	SKETCH
		HM	HOLLOW METAL	SL	SLAB
B/	BOTTOM OF	HORIZ	HORIZONTAL	SN	SINGLE
BC	BOTTOM OF CURB	HP	HIGH POINT	SPEC	SPECIFICATION
BD	BOARD	HT HGT	HEIGHT	SQ	SQUARE
BIT	BITUMINOUS	HTR	HEATER	SS	STAINLESS STEEL
BIT PAV'T	BITUMINOUS PAVEMENT	HVAC	HEATING VENTILATING & AIR CONDITIONING	ST	STREET
BLDG	BUILDING			STD	STANDARD
BLK	BLOCK	HW	HOT WATER	STL	STEEL
BM	BEAM	HWY	HIGHWAY	STOR	STORAGE
BOTT	BOTTOM	ID	INSIDE DIAMETER	STRUCT	STRUCTURAL
BRG	BEARING	IN (")	INCH	SW	SWITCH
BS	BOTH SIDES	IN (")	INCH		
BSMT	BASEMENT	INFO	INFORMATION	T	TREAD/S
BTWN	BETWEEN	INSUL	INSULATION	T&B	TOP & BOTTOM
		INT	INTERIOR	T/BM	TOP OF BEAM
C	CONDUIT	INV	INVERT	T/C	TOP OF CURB
CAB	CABINET	IST	JOIST	TEL	TELEPHONE
CEM	CEMENT	JT	JOINT		
CER	CERAMIC	K	KIPS	TEMP	TEMPERATURE
CI	CAST IRON	K&R	KISS AND RIDE AREA	TH THK	THICK
CIP	CAST IN PLACE	KO	KNOCK-OUT	TO T/	TOP OF
CJ	CONTROL JOINT	KSP	KIPS PER SQUARE FOOT	TOIL	TOILET
CKT	CIRCUIT	KSI	KIPS PER SQUARE INCH	TOS T/S	TOP OF SLAB
C	CENTER LINE	KW	KILOWATT	TOS T/STL	TOP OF STEEL
CL	CLEAR	LAM	LAMINATED	TOW T/W	TOP OF WALL
CLG	CEILING	LAV	LAVATORY	T/PC	TOP OF PILE CAP
CLOS	CLOSET	LH	LEFT HAND	TYP	TYPICAL
CO	COMPANY	LL	LIVE LOAD		
COL	COLUMN	LTP	LIGHT POLE	UL	UNDERWRITER'S LABORATORIES
CONC	CONCRETE	LP	LOW POINT	UNO	UNLESS NOTED OTHERWISE
CONN	CONNECTION	LT	LIGHT		
CONST	CONSTRUCTION	LTG	LIGHTING	V	VOLTS
CONT	CONTINUOUS	MAX	MAXIMUM	VENT	VENTILATE
CONTR	CONTRACTOR	MECH	MECHANICAL	VERT	VERTICAL
CORR	CORRIDOR	MED	MEDIUM	VP	VENT PIPE
CRS	COURSE	MEZZ	MEZZANINE		
CSK	COUNTERSINK	MFG	MANUFACTURER	W/	WITH
CW	COLD WATER	MH	MANHOLE	WC	WATER CLOSET
		MIN	MINIMUM	W/O	WITHOUT
DBL	DOUBLE	MISC	MISCELLANEOUS	WP	WEATHER-PROOF
DD	DECK DRAIN	MTD	MOUNTED	WWF	WELDED WIRE FABRIC
DEPT	DEPARTMENT	MTG	MOUNTING	WWM	WELDED WIRE MESH
DIA	DIAMETER	NEC	NATIONAL ELECTRICAL CODE		
DIM	DIMENSION	NIC	NOT IN CONTRACT		
DL	DEAD LOAD	NO (#)	NUMBER		
DN	DOWN	NOM	NOMINAL		
DTL	DETAIL	NTS	NOT TO SCALE		
DWG	DRAWING	OC	ON CENTER		
DWLS	DOWELS	OD	OUTSIDE DIAMETER		
		OPNG	OPENING		
EA	EACH	OPP	OPPOSITE		
EF	EACH FACE	OPP HAND	OPPOSITE HAND		
EL	ELEVATION				
ELEC	ELECTRIC	PLC	PILE CAP		
ELEV	ELEVATOR	PC	PRECAST		
EMERG	EMERGENCY	PED	PEDESTRIAN		
EQ	EQUAL	PH	PANIC HARDWARE		
EQUIP	EQUIPMENT	PL	PLATE		
EW	EACH WAY	P	PROPERTY LINE		
EXH	EXHAUST	PLWD	PLYWOOD		
EXIST	EXISTING	PNL	PANEL		
EXP	EXPANSION	PPT	PARAPET		
EXP JT	EXPANSION JOINT	PSI	POUNDS PER SQUARE INCH		
EXT	EXTERIOR	PT	POST TENSIONED		
FD	FLOOR DRAIN	PTN	PARTITION		
FDN	FOUNDATION				
FE	FIRE EXTINGUISHER				
FEC	FIRE EXTINGUISHER CABINET				
FHC	FIRE HOSE CABINET				
FIN	FINISHED				

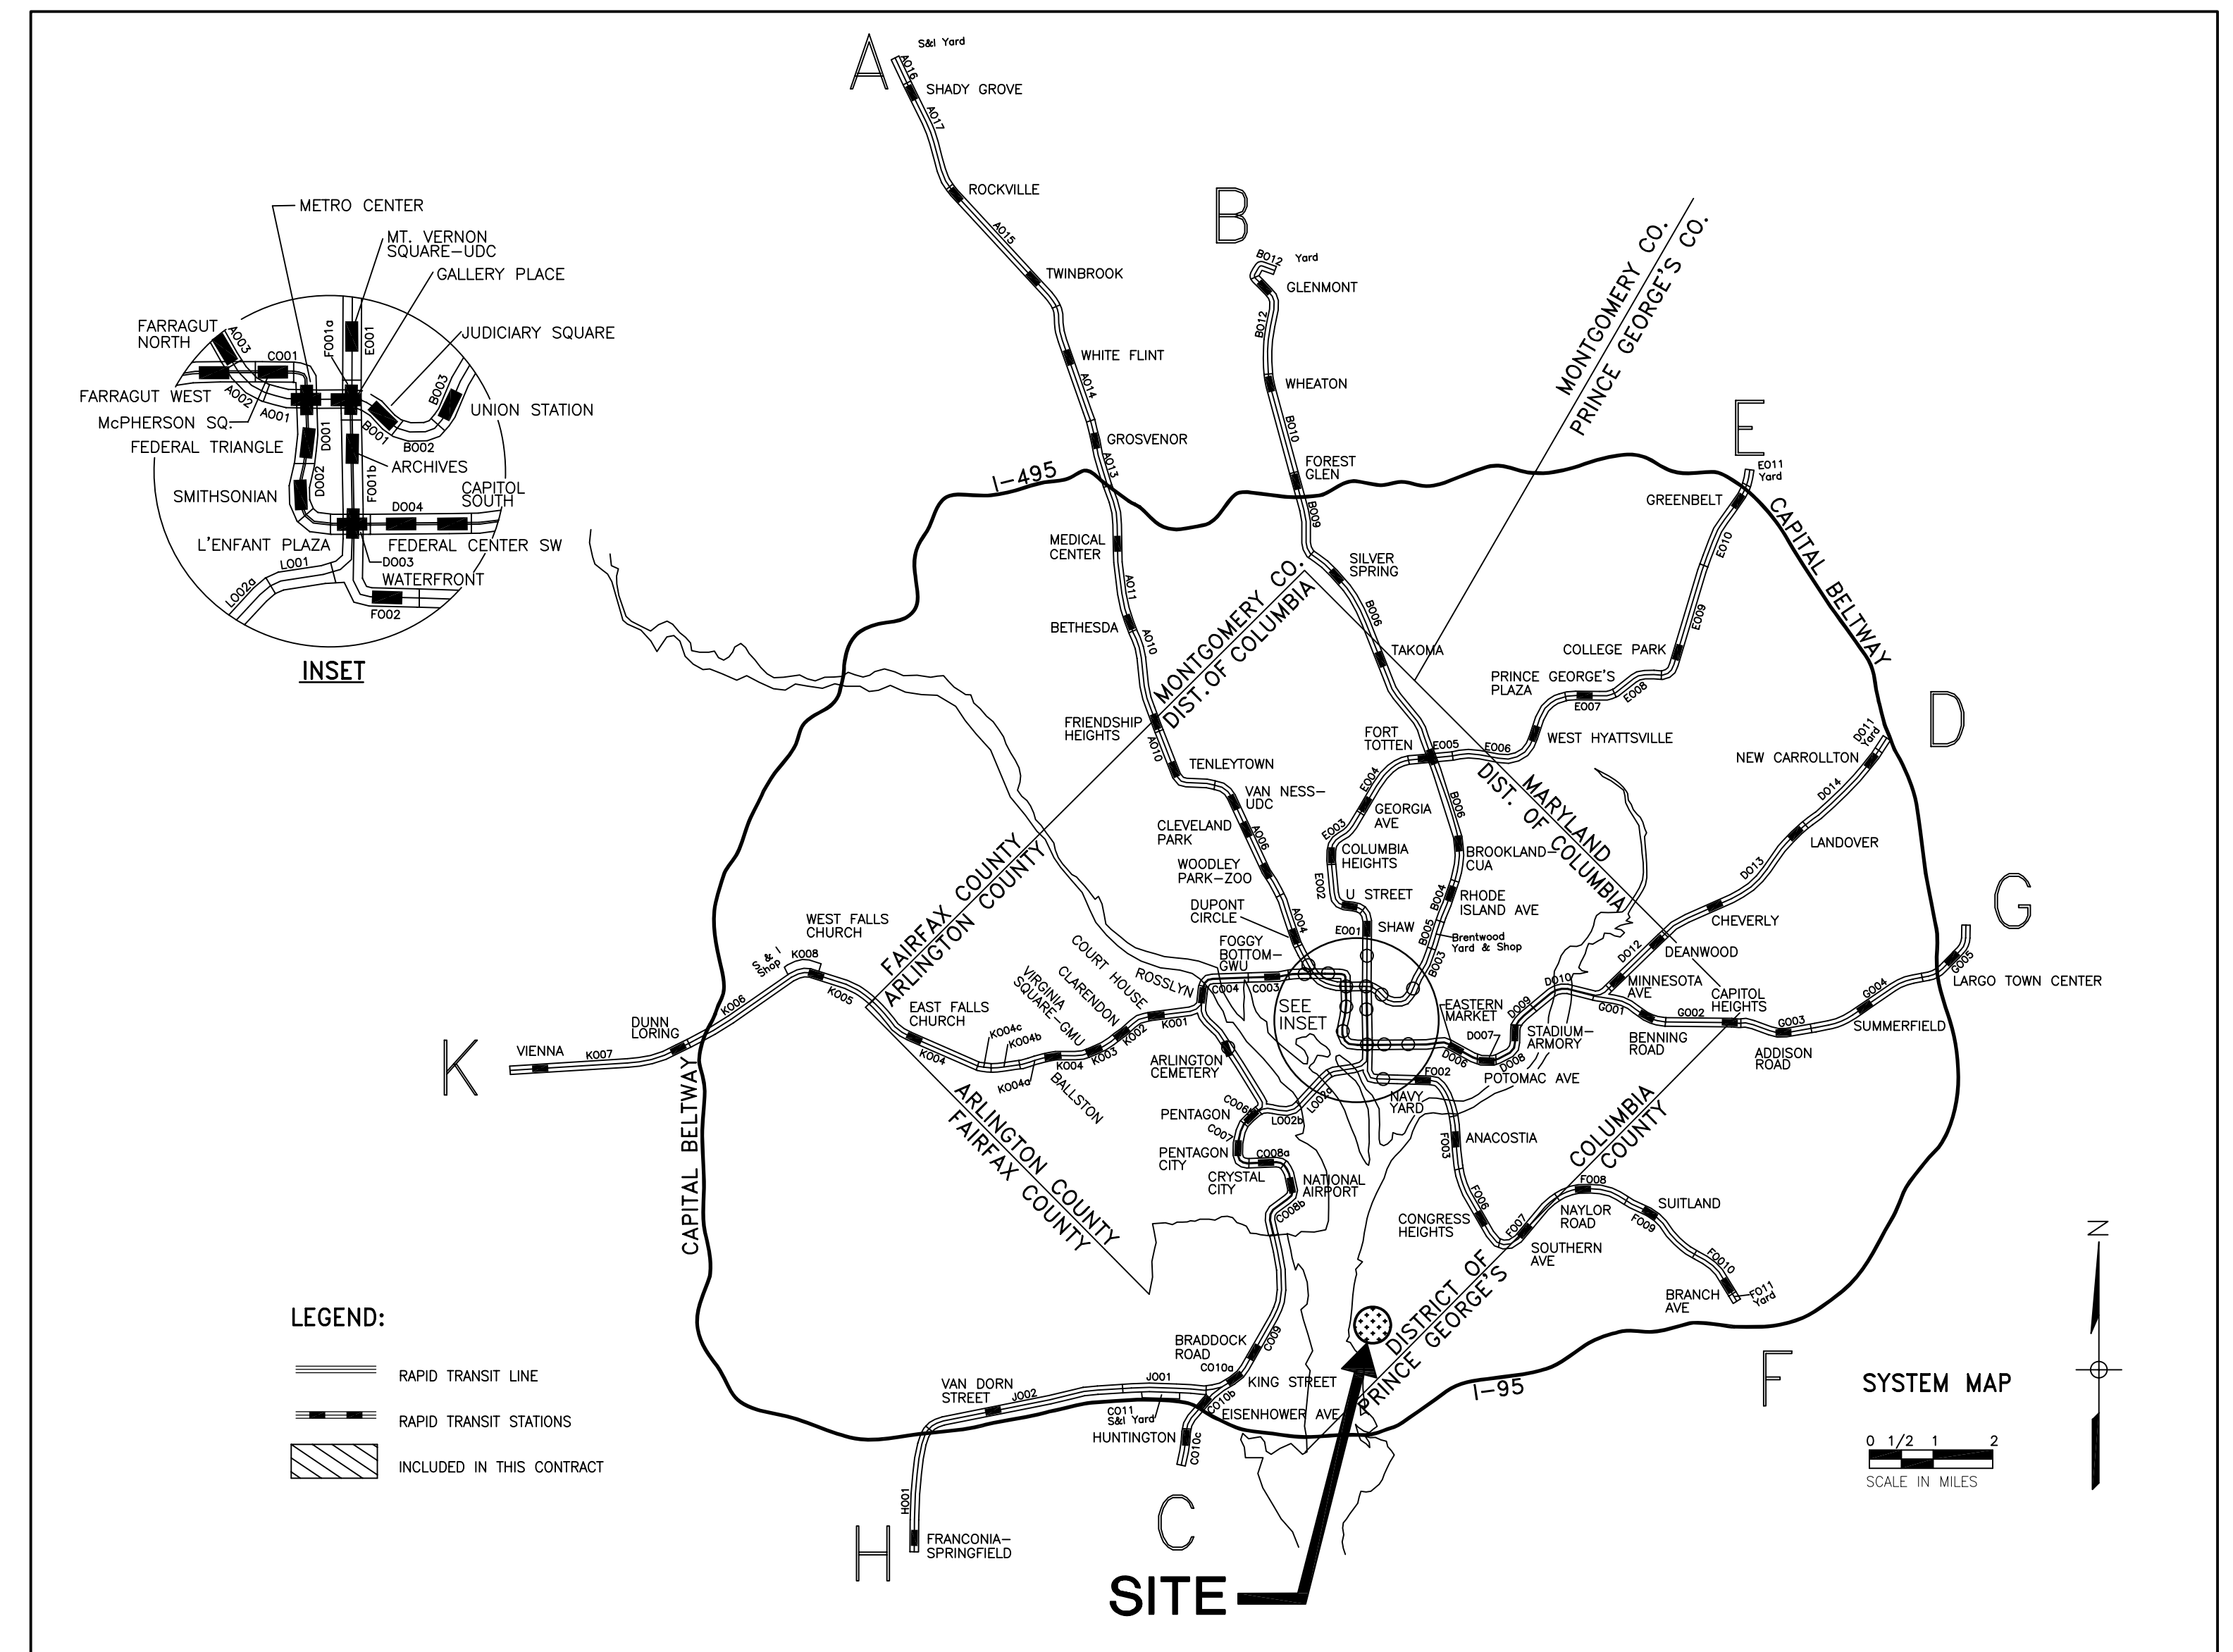

SYSTEM MAP

DRAWING LIST					
SHEET #	DRAWING #	TITLE	SHEET #	DRAWING #	TITLE
1 OF 24	G-001	COVER	16 OF 24	A-008	PHASE 1 CLEANING FACILITY FLOOR PLAN
2 OF 24	G-002	ABBREVIATIONS/SYSTEM MAP/DRAWING LIST	17 OF 24	A-009	PHASE 1 CLEANING FACILITY ELEVATIONS
3 OF 24	G-003	RENDERING	18 OF 24	A-010	PHASE 2 MAINTENANCE GARAGE FIRST FLOOR PLAN
4 OF 24	ST-001	PROPERTY IDENTIFICATION PLAN	19 OF 24	A-011	PHASE 2 MAINTENANCE GARAGE ELEVATIONS
5 OF 24	ST-002	PHASE 1 TEMPORARY SITE PLAN	20 OF 24	A-012	PHASE 3 EMPLOYEE PARKING STRUCTURE FLOOR PLAN
6 OF 24	ST-003	PHASE 1 PERMANENT SITE PLAN	21 OF 24	A-013	PHASE 3 EMPLOYEE PARKING STRUCTURE ELEVATIONS
7 OF 24	ST-004	PHASE 2 SITE PLAN	22 OF 24	A-014	PHASE 3 MAINTENANCE GARAGE FIRST FLOOR PLAN
8 OF 24	ST-005	PHASE 3 SITE PLAN	23 OF 24	A-015	PHASE 3 MAINTENANCE GARAGE SECOND FLOOR PLAN
9 OF 24	A-001	PHASE 1 TEMPORARY MAINTENANCE GARAGE FLOOR PLAN	24 OF 24	A-016	PHASE 3 MAINTENANCE GARAGE ELEVATIONS
10 OF 24	A-002	PHASE 1 TEMPORARY MAINTENANCE GARAGE ELEVATIONS			
11 OF 24	A-003	PHASE 1 TEMPORARY OPERATIONS BUILDING FLOOR PLAN			
12 OF 24	A-004	PHASE 1 PERMANENT MAINTENANCE GARAGE FIRST & SECOND FLOOR PLANS			
13 OF 24	A-005	PHASE 1 PERMANENT MAINTENANCE GARAGE ELEVATIONS			
14 OF 24	A-006	PHASE 1 FUELING FACILITY FLOOR PLAN			
15 OF 24	A-007	PHASE 1 FUELING FACILITY ELEVATIONS			

DESIGNED	DATE	NUMBER	DESCRIPTION	DATE	BY	DESCRIPTION
JC	05/24/07					
DRAWN	05/29/07					
CHECKED	06/01/07					
APPROVED	06/05/07					

WASHINGTON METROPOLITAN AREA TRANSIT AUTHORITY

a joint venture of:

- Parsons Transportation Group Inc.
- Parsons Brinckerhoff Quade & Douglas, Inc.
- Delon Hampton & Associated, Chartered

PROJECT MANAGER

FULL SIZE PRINT

CONTRACT NO. ---

SOUTHEASTERN BUS GARAGE REPLACEMENT DC VILLAGE

WASHINGTON DC

ABBREVIATIONS, SYSTEM MAP AND DRAWING LIST

SCALE: NOT TO SCALE

DRAWING NO. G-002

2 OF 24