

GENERAL STRUCTURAL NOTES

CODES AND STANDARDS:

1. THESE DRAWINGS HAVE BEEN PREPARED IN ACCORDANCE WITH THE FOLLOWING CODES AND STANDARDS (USE THE LATEST EDITIONS UNLESS NOTED OHERWISE):
- 1.12015 INTERNATIONAL BUILDING CODE.

1.2"MINIMUM DESIGN LOADS FOR BUILDINGS AND OTHER STRUCTURES": ASCE 7–10, AMERICAN SOCIETY OF CIVIL ENGINEERS.

1.3"BUILDING CODE REQUIREMENTS FOR STRUCTURAL CONCRETE (ACI 318–14)", AMERICAN CONCRETE INSTITUTE.

1.4"OCCUPATIONAL SAFETY AND HEALTH ADMINISTRATION" (OSHA) SECTION 1926

1.5"MANUAL ON UNIFORM TRAFFIC CONTROL DEVICES FOR STREETS AND HIGHWAYS" 2015.

STRUCTURAL CONSTRUCTION NOTES

1. ALL EXISTING DIMENSIONS SHOWN ARE APPROXIMATE AND SHALL BE FIELD VERIFIED BY THE CONTRACTOR.
2. STRUCTURAL DRAWINGS MUST BE USED IN CONJUNCTION WITH SPECIFICATIONS, AND OTHER DISCIPLINES DRAWINGS DURING ALL PHASES OF CONSTRUCTION. DISCREPANCIES BETWEEN ENGINEERING DRAWINGS SHALL BE BROUGHT TO THE ATTENTION OF THE A.R. FOR CLARIFICATION BEFORE COMMENCING WORK.
3. CONTRACTOR SHALL MAINTAIN SAFEGUARDS NECESSARY TO PROTECT PERSONS AND PROPERTY FROM INJURY OR DAMAGE DURING THE PERFORMANCE OF THE WORK. OSHA, STATE, COUNTY AND MUNICIPAL CODES SHALL BE FOLLOWED.
4. THE PARKING FACILITY SHALL REMAIN IN SERVICE DURING THE ENTIRE PROJECT CONSTRUCTION EXECUTION. MAINTAIN AT LEAST TWO MEANS OF EMERGENCY AND EGRESS EXITS, ROUTES AND ACCESS TO ELEVATORS FROM EACH PARKING LEVEL DURING THE PROJECT CONSTRUCTION EXECUTION. CONTRACTOR SHALL PROVIDE TEMPORARY SIGNAGE DIRECTING PATRONS TO OPERATIONAL STAIRS AND ELEVATORS.
5. STAGING AREAS ARE TO BE KEPT CLEAN OF DEBRIS AND DIRT ON A DAILY BASIS, CONTRACTOR IS RESPONSIBLE FOR ALL MAINTENANCE AND CLEANING OF THESE AREAS DURING THE COURSE OF THE PROJECT.
6. CONTRACTOR SHALL PROTECT ALL EXISTING LANDSCAPED AREAS IN THE VICINITY WHERE WORK IS TO BE PERFORMED.
7. INFORMATION IN SECTIONS AND DETAILS SHOWN ON DRAWINGS ARE TYPICAL FOR THE ENTIRE PROJECT AND SHALL BE CONSIDERED TYPICAL FOR SIMILAR SITUATIONS NOT SHOWN.
8. CONTRACTOR SHALL VERIFY ALL DIMENSIONS PRIOR TO PRODUCING SHOP DRAWINGS, FABRICATING COMPONENTS, OR ORDERING MATERIALS. ALL SHOP DRAWINGS SHALL SHOW DIMENSIONS FIELD VERIFIED BY THE CONTRACTOR.
9. THE QUANTITIES OF DETERIORATION SHOWN ON THE BID SCHEDULE ARE APPROXIMATE AND CAN VARY IN THE FIELD. ACTUAL FIELD CONDITIONS MAY WARRANT MODIFICATIONS TO THE CONSTRUCTION DETAILS. AREAS OF NEW DETERIORATION THAT HAVE OCCURRED AFTER THE COMPLETION OF THE CONDITION SURVEY INSPECTION ARE ALSO TO BE EXPECTED. THE CONTRACTOR SHALL SOUND ALL CONCRETE SURFACES AND MARK ALL AREAS OF CONCRETE DETERIORATION IN NEED OF REPAIR. THE LAYOUT SHALL BE VERIFIED AND APPROVED BY THE A.R.
10. ALL INFORMATION SHOWN ON DRAWINGS HAVE BEEN PREPARED BASED ON AVAILABLE DOCUMENTS AND FIELD CONDITIONS. NO MATERIAL TESTING WAS PERFORMED.
11. CONTRACTOR SHALL SUBMIT SHORING PLANS WITH PROCEDURE AND SHOP DRAWING FOR APPROVAL PRIOR TO CONSTRUCTION. SEE SHORING DETAIL ON DRAWING S–510. PHASING BASED ON POTENTIAL NEED FOR SHORING THREE LEVELS BELOW THE WORK AREA FOR BEARING PAD REPLACEMENT FOR EACH PHASE AREA, NO MORE THAN FOUR LEVELS WITHIN PHASE AREA SHALL BE CLOSED AT A TIME (ONE FOR WORK AND THREE FOR SHORING BELOW) IN ORDER TO MINIMIZE OCCUPIED PARKING SPACES.
12. CONTRACTOR SHALL REPAIR OR REPLACE ANY DAMAGE TO CONDUITS THAT RESULT FROM THE SCOPE OF WORK.
13. CONTRACTOR SHALL PROVIDE TRAFFIC SIGNAGE DURING CONSTRUCTION AS PER MANUAL ON UNIFORM TRAFFIC CONTROL DEVICES ISSUED BY THE FEDERAL HIGHWAY ADMINISTRATION.
14. THE TOTAL NUMBER OF PARKING SPACES THAT CAN BE TAKEN OUT OF SERVICE SHALL BE LIMITED TO A MAXIMUM OF 450 SPACES AT A GIVEN TIME. PROVIDE TWO WEEKS ADVANCE NOTICE ON ALL 450 PARKING SPACES BEFORE TAKING PARKING SPACES FOR REHABILITATION.
15. TOTAL NUMBER OF HANDICAP PARKING SPACES SHALL BE MAINTAINED THROUGHOUT CONSTRUCTION DURATION. PROVIDE TEMPORARY HANDICAP SPACES AS REQUIRED AT OR NEAR ELEVATORS.
16. CONTRACTOR SHALL PROVIDE DEBRIS FALL PROTECTION BENEATH THE EXPANSION JOINT DURING REPLACEMENT ACTIVITIES.

17. CONTRACTOR SHALL PROVIDE TWO WEEKS NOTICE PRIOR REMOVAL AND RELOCATION OF HANDICAPPED PARKING SPACES AND SIGNS DUE TO CONSTRUCTION. MINIMUM SIZE OF SIGNS AS PER INTERNATIONAL BUILDING CODE–2015 SHALL BE NO LESS THAN 2’–0” BY 2’–0” IN SIZE.
18. PROVIDE 28”X36” COROPLAST OR EQUIVALENT SIGN AT SIX LOCATIONS ON EACH GARAGE PER WMATA APPROVED LOCATION. THE SIGN SHALL STATE DURATION OF PROJECT AT START DATE AND GENERAL NOTICE IN ENGLISH AND SPANISH.
19. ELEVATOR LOBBIES SHALL BE REHABILITATED WHEN THE GARAGE IS SHUT DOWN AND SHALL BE RETURNED TO SERVICE WHEN THE SYSTEM IS RUNNING TO PRESERVE ACCESSIBILITY TO THE STATION.
20. CONSTRUCTION PHASING SHALL OCCUR ONE LEVEL AT A TIME CONSECUTIVELY, BEGINNING WITH TOP TIER AND ENDING WITH GROUND LEVEL. CONTRACTOR SHALL NOT BEGIN WORK ANY ADDITIONAL PHASES WITHOUT APPROVAL OF COMPLETING WORK IN A PREVIOUS PHASE.
21. CONTRACTOR MUST PROVIDE THE RIGHT OF WAY CLEARANCES TO PUBLIC DURING CONSTRUCTION PHASES ON LEVELS.

CONCRETE NOTES

1. ALL CONCRETE/MORTAR REPAIRS ARE TO INCLUDE AN EPOXY BONDING AGENT UNLESS INDICATED OTHERWISE. BONDING AGENT SHALL BE APPLIED TO ALL CONCRETE/MORTAR REPAIR AREAS PRIOR TO THE APPLICATION OF REPAIR MATERIALS, UNLESS NOTED OTHERWISE.
2. STEEL REINFORCING BARS SHALL CONFORM TO ASTM A615, GRADE 60.
3. WELDED WIRE FABRIC SHALL CONFORM TO ASTM A185.
4. UNLESS NOTED OTHERWISE, BARS AT SPLICES ARE TO BE LAPPED IN ACCORDANCE WITH THE TABLE "MINIMUM REINFORCEMENT LAP SPLICES AND EMBEDMENTS" AS FOLLOWS:

REINFORCING STEEL LAP SPLICES AND EMBEDMENTS								
BAR SIZE	MINIMUM LAP SPlice LENGTH (INCHES)				MINIMUM EMBEDMENT LENGTH (INCHES)			
	TOP BARS		OTHER BARS		TOP BARS		OTHER BARS	
CLEAR COVER	< 2"	≥ 2"	< 2"	≥ 2"	< 2"	≥ 2"	< 2"	≥ 2"
3	14	14	12	12	12	12	12	12
4	19	19	14	14	14	14	12	12
5	27	23	21	18	21	18	16	14
6	38	28	29	21	29	21	22	17
7	61	40	47	31	47	31	36	24
8	76	46	59	35	59	35	45	27
9	93	57	71	44	71	44	55	34
10	112	70	87	54	87	54	67	42
11	133	84	102	65	102	65	79	50
<div>NOTES:</div> <div>1. TABLE BASED ON ACI 318–14 WITH f'c = 5,000 PSI AND f'y = 60,000 PSI.</div> <div>2. TOP BARS ARE HORIZONTAL BARS WITH MORE THAN 12” DEPTH OF CONCRETE CAST BELOW THE REINFORCEMENT.</div> <div>3. HORIZONTAL WALL REINFORCEMENT IS CONSIDERED A TOP BAR.</div> <div>4. CLEAR COVER = CONCRETE COVER FOR REINFORCEMENT BARS.</div> <div>5. FOR EPOXY–COATED BARS, MULTIPLY THE TABULATED VALUES BY 1.2.</div> <div>6. FOR f'c=4,000 PSI, MULTIPLY THE TABULATED VALUES BY 1.1.</div>								

5. CONCRETE COVER FOR REINFORCEMENT BARS SHALL CONFORM TO THE FOLLOWING, UNLESS NOTED OTHERWISE ON DRAWINGS:
- a. UNFORMED SURFACES IN CONTACT WITH GROUND3 INCHES

b. FORMED SURFACES IN CONTACT WITH GROUND OR EXPOSED TO WEATHER AND ALL WALLS2 INCHES

c. COLUMNS AND BEAMS1 1/2 INCHES

d. EXTERIOR EXPOSURE, TOP OF SLABS1 1/2 INCHES
6. CHAMFER EXPOSED CONCRETE EDGES TO MATCH EXISTING.

7. DRILLED HOLES FOR EPOXY ANCHORED DOWELS/ANCHORS SHALL BE 1/8 INCH LARGER IN DIAMETER THAN DOWEL/ANCHOR DIAMETER.

STEEL NOTES

1. ALL STEEL WIDE FLANGE SHAPES SHALL CONFORM TO A992 GALVANIZED STEEL. ALL OTHER STEEL SHAPES AND PLATES SHALL CONFORM TO ASTM A36 GALVANIZED UNLESS NOTED OTHERWISE.
2. ANCHORS SHALL BE GALVANIZED OR STAINLESS STEEL EXPANSION ANCHORS OR APPROVED EQUAL AS SHOWN ON DRAWINGS.
3. WELDING SHALL BE COMPLY WITH THE LATEST AWS 1.1 CODE. E70XX ELECTRODES SHALL BE USED FOR ALL WELDS.

CONCRETE REPAIR NOTES:

1. THE LOCATION AND EXTENT OF EACH TYPE OF REPAIR IS SHOWN ON THE DRAWINGS. THE A.R. AND THE CONTRACTOR SHALL JOINTLY INSPECT EACH ITEM TO BE REPAIRED. THE CONTRACTOR SHALL QUANTIFY ANY ADDITIONAL REPAIRS AND GET APPROVAL FROM THE A.R. PRIOR TO THE START OF REPAIR WORK.
2. CONCRETE REPAIRS SHALL BE COMPLETED IN THE FOLLOWING ORDER: SPALL REPAIRS, CRACK REPAIR BY EPOXY INJECTION AND APPLICATION OF PROTECTIVE COATINGS.
3. PATCHING SHALL NOT BE PERFORMED AT ANY LOCATION UNTIL THE A.R. HAS APPROVED THE FOLLOWING:

(a) THE SURFACES TO RECEIVE PATCHING MATERIAL.

(b) THE REINFORCEMENT, INCLUDING ADEQUATE CONCRETE REMOVAL, ADEQUATE REINFORCEMENT STEEL AND ADEQUATE REINFORCEMENT STEEL SUPPORT AND COVER. JUST PRIOR TO PATCHING, CLEAN SURFACES TO BE PATCHED OF ALL MATERIAL WHICH IS NOT SOUND CONCRETE OR REBAR, AND SATURATE WITH WATER TO PRODUCE A SURFACE–SATURATED DRY CONDITION (WITH NO STANDING WATER) DURING APPLICATION.

REMOVAL NOTES:

1. REMOVE OR DEMOLISHED MATERIALS SHALL NOT BE ALLOWED TO FALL, DROP OR IMPACT AGAINST THE STRUCTURE TO REMAIN.
2. AREAS DAMAGED BY REMOVALS / DEMOLITION SHALL BE REPAIRED TO THE SATISFACTION OF THE ENGINEER OF RECORD.

DESIGNED <u>K. TSE</u> 01/2018 DATE DRAWN <u>A. PINKOWSKI</u> 01/2018 DATE CHECKED <u>D. SENGUPTA</u> 01/2018 DATE	REFERENCE DRAWINGS		REVISIONS				<div><div><div>WASHINGTON METROPOLITAN AREA TRANSIT AUTHORITY</div><div>OFFICE OF THE CHIEF OPERATING OFFICER</div><div>IRPG - FIXED FACILITIES</div><div><div>APPROVED <u>[Signature]</u> 01/25/2018 JOHN PURDY ENGINEERING MANAGER</div><div>APPROVED <u>[Signature]</u> 01/25/2018 DIPANKAR SENGUPTA ENGINEER OF RECORD</div></div></div></div>	REHABILITATION OF PARKING GARAGES K08 - VIENNA STATION - NORTH PARKING GARAGE				
	NUMBER	TITLE	DATE	NUM	DESCRIPTION							
			01/25/2018	0	FINAL SUBMITTAL							
			04/30/2018	1	AMENDMENT # 1							
			05/15/2018	2	AMENDMENT # 2							
							GENERAL STRUCTURAL NOTES					
			M NO.	CONTRACT NO.	SCALE	DRAWING NO.	SHEET NO.					
			M1301	FQ18064	NONE	K08-S-001	385 of 503					

**GFP**


A Gannett Fleming/Parsons  
JOINT VENTURE

COMMONWEALTH OF VIRGINIA

DIPANKAR SENGUPTA  
Lic. No. 0402043677

[Signature]  
PROFESSIONAL ENGINEER



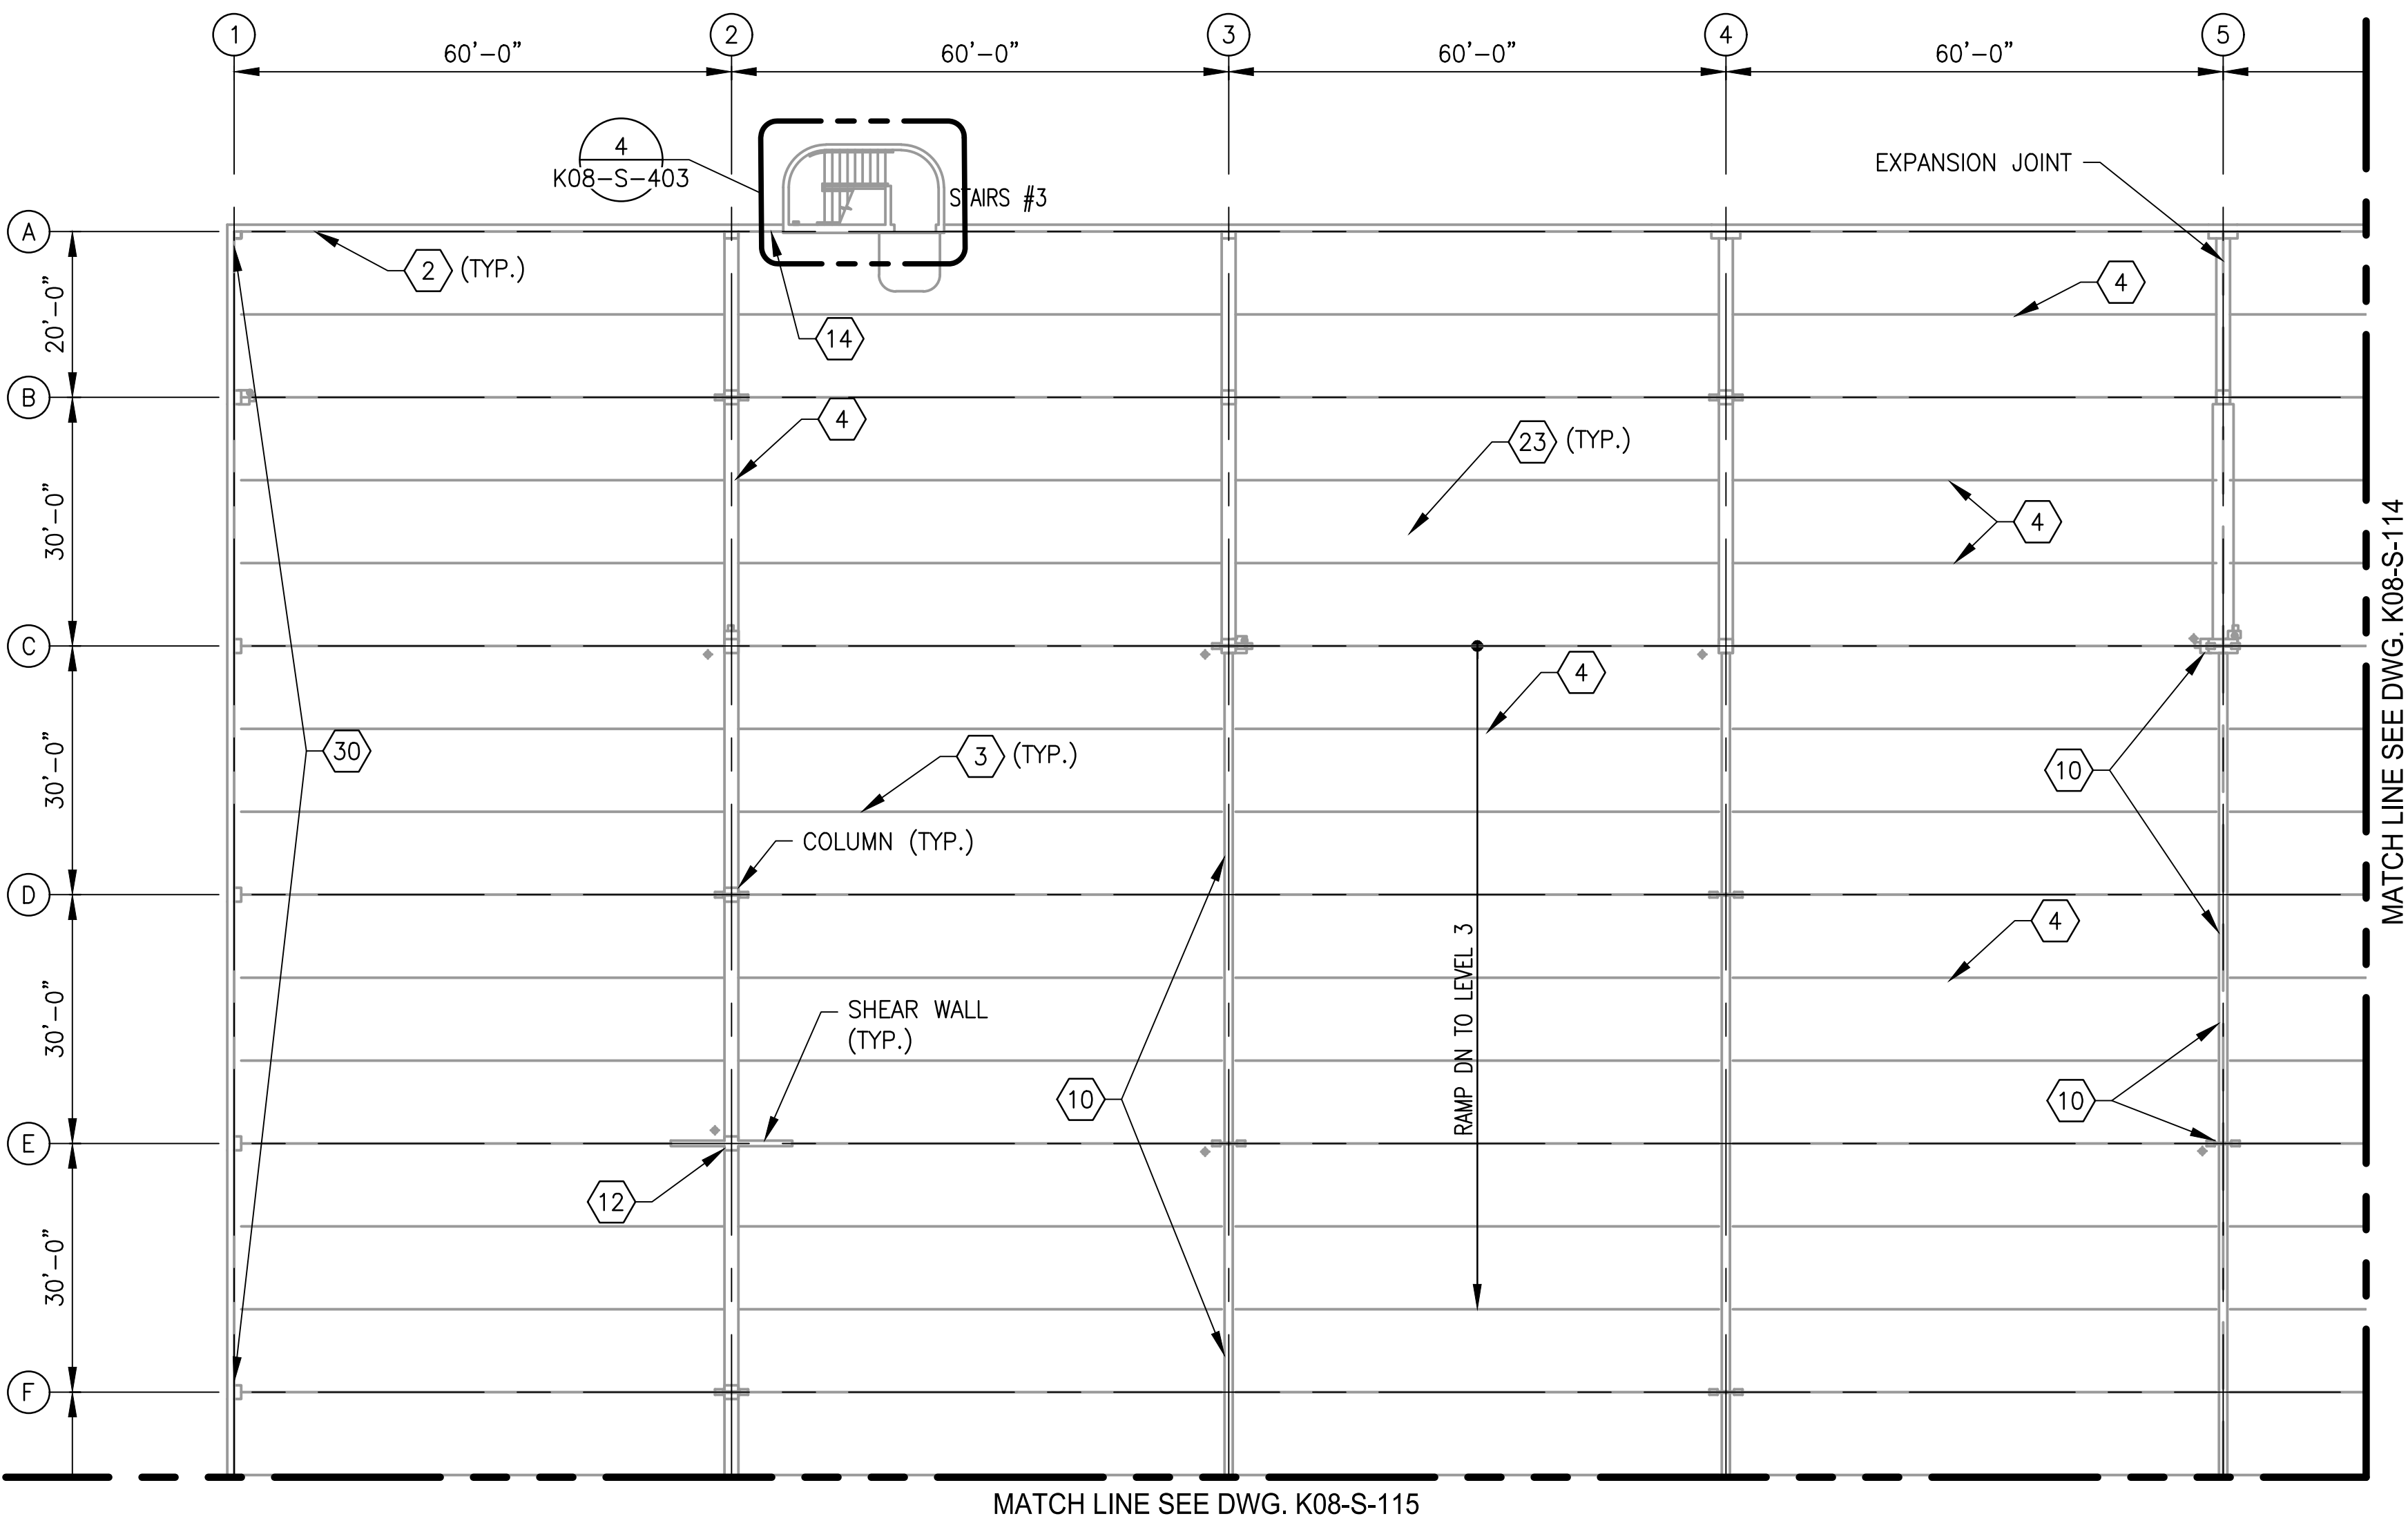


- NOTES:
- 1. SEE DRAWING K08-S-002 FOR THE LIST OF KEY NOTES.
  - 2. TRAFFIC BEARING MEMBRANE SHALL BE PROVIDED FOR ENTIRE PARKING AREA.

**1** LEVEL 4 - PARTIAL FLOOR PLAN 1  
K08-S-113


SCALE: 1/16"=1'-0"

STRUCTURAL REPAIR QUANTITIES (LEVEL 4)			
KEY NOTES	QUANTITY	UNIT OF QTY.	NUMBER OF LOCATIONS
1	13	LF	1
2 * *	6720	LF	40
3 *	14400	LF	240
4	372	SF	49
10	136	SF	43
11	179	SF	15
12	59	SF	6
14	2	SF	2
17	21	SF	3
20	96	SF	2
23	153600	SF	1
30	1500	SF	1

\* ALL EXISTING DOUBLE TEE BEAM JOINTS SHALL BE REPLACED WITH NEW JOINT.  
\* \* ALL EXISTING TOOL JOINTS AT ROOF LEVEL SHALL BE REPLACED WITH NEW JOINT.

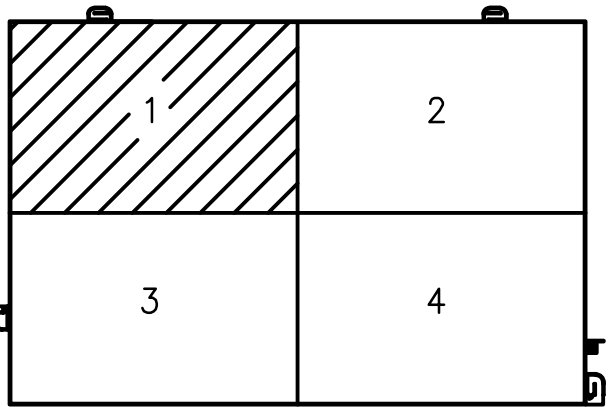


KEY PLAN

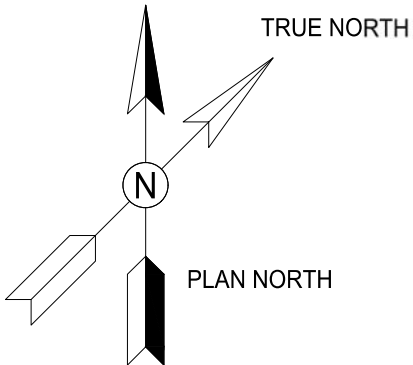

**GFP** A Gannett Fleming/Parsons  
JOINT VENTURE


DIPANKAR SENGUPTA  
Lic. No. 0402043677  
PROFESSIONAL ENGINEER


DESIGNED			REFERENCE DRAWINGS				REVISIONS				WASHINGTON METROPOLITAN AREA TRANSIT AUTHORITY				REHABILITATION OF PARKING GARAGES			
K. TSE			NUMBER				DATE				OFFICE OF THE CHIEF OPERATING OFFICER				K08 - VIENNA STATION - NORTH PARKING GARAGE			
A. PINKOWSKI			TITLE				NUM				IRPG - FIXED FACILITIES				LEVEL 4			
D. SENGUPTA							DESCRIPTION				APPROVED				PARTIAL FLOOR PLAN 1			
							DATE				JOHN PURDY				M NO.			
							DATE				ENGINEERING MANAGER				CONTRACT NO.			
											DIPANKAR SENGUPTA				SCALE			
											ENGINEER OF RECORD				1/16"=1'-0"			
											01/25/2018				DRAWING NO.			
											DATE				K08-S-113			
															SHEET NO.			
															399 of 503			

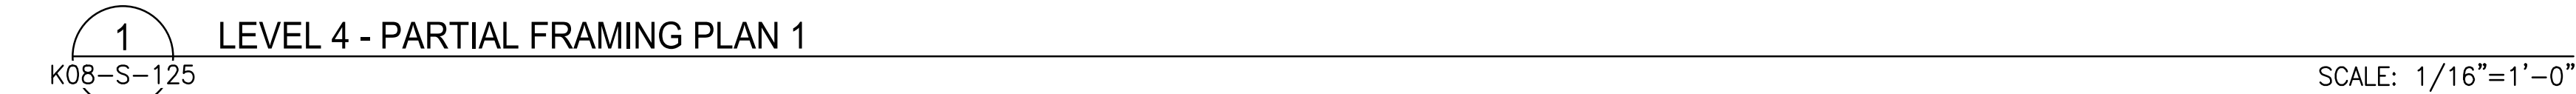


NOTE:

1. SEE DRAWING K08-S-002 FOR THE LIST OF KEY NOTES.

STRUCTURAL REPAIR QUANTITIES (LEVEL 4)			
KEY NOTES	QUANTITY	UNIT OF QTY.	NUMBER OF LOCATIONS
7	274	LF	8
9	70	LF	17
10	194	SF	47
11	9	SF	1
12	177	SF	24
13	527	SF	51
14	2	SF	2 
16	81	SF	9
17	1076	SF	96
18	7	EA	7
30	24	SF	2
37	158	SF	14

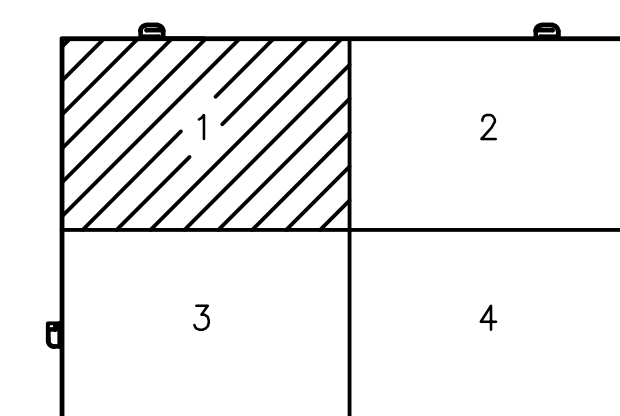

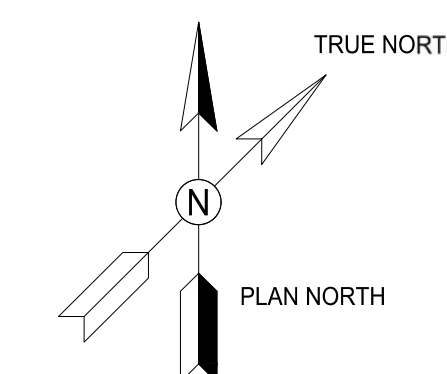

KEY PLAN



**GF P** A Gannett Fleming/Parsons  
JOINT VENTURE



<div>DESIGNED <u>K. TSE</u> 01/2018 DATE</div> <div>DRAWN <u>A. PINKOWSKI</u> 01/2018 DATE</div> <div>CHECKED <u>D. SENGUPTA</u> 01/2018 DATE</div>	REFERENCE DRAWINGS		REVISIONS			<div><div><div>M</div><div>metro</div></div><div>WASHINGTON METROPOLITAN AREA TRANSIT AUTHORITY</div><div>OFFICE OF THE CHIEF OPERATING OFFICER</div><div>IRPG - FIXED FACILITIES</div><div><div>APPROVED  01/25/2018 JOHN PURDY ENGINEERING MANAGER</div><div>DATE</div><div>APPROVED  01/25/2018 DIPANKAR SENGUPTA ENGINEER OF RECORD</div><div>DATE</div></div></div> <td colspan="5">REHABILITATION OF PARKING GARAGES K08 - VIENNA STATION - NORTH PARKING GARAGE LEVEL 4 PARTIAL FRAMING PLAN 1</td>	REHABILITATION OF PARKING GARAGES K08 - VIENNA STATION - NORTH PARKING GARAGE LEVEL 4 PARTIAL FRAMING PLAN 1				
	NUMBER	TITLE	DATE	NUM	DESCRIPTION		M NO.	CONTRACT NO.	SCALE	DRAWING NO.	SHEET NO.
			01/25/2018	0	FINAL SUBMITTAL		M1301	FQ18064	1/16"=1'-0"	K08-S-125	411 of 503
			05/15/2018	1	AMENDMENT # 2						