
WASHINGTON METROPOLITAN AREA TRANSIT AUTHORITY




REPLACEMENT OF SOUTHERN AVENUE BUS GARAGE PRINCE GEORGE'S COUNTY, MD

GENERAL PLANS

JUNE 22, 2011

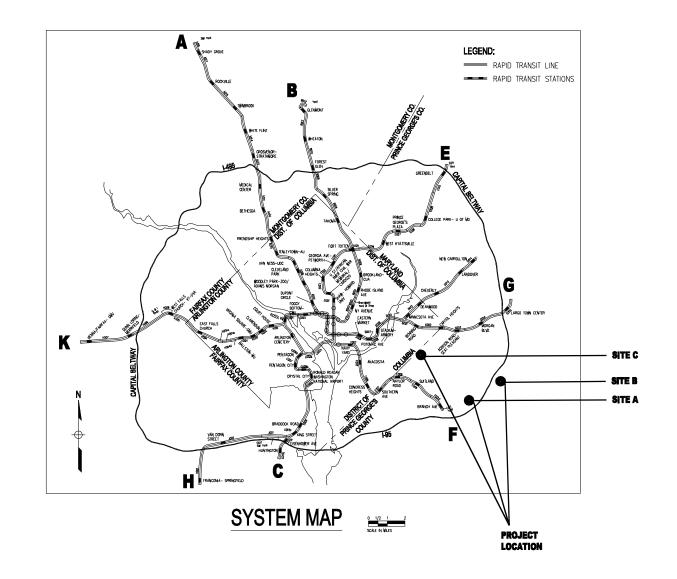

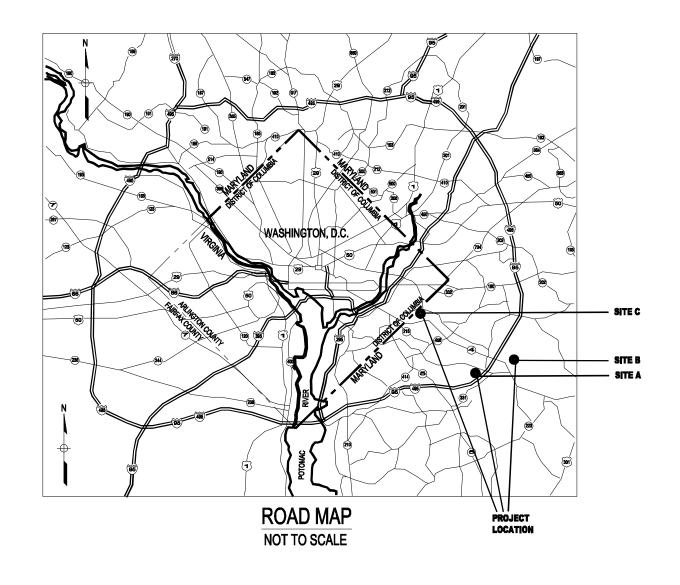

DESIGNED M. REDDY 06/21 DATE	REFERENCE DRAWINGS NUMBER DESCRIPTION	REVISIONS DATE BY DESCRIPTION	WASHINGTON METROPOLI	WASHINGTON METROPOLITAN AREA TRANSIT AUTHORITY				
DRAWN M. REDDY 06/21 DATE DATE CHECKED R. AMIN 06/21 DATE DATE APPROVED M. POWERS 06/21 DATE DATE			AECOM	M metro				

REPLACEMENT OF SOUTHERN AVE BUS GARAGE PRINCE GEORGE'S COUNTY, MD SYSTEM MAP AND LOCATION PLAN

DRAWING NO. G-02 NOT TO SCALE

HALF SIZE PRINT

REPLACEMENT OF SOUTHERN AVENUE BUS GARAGE PRINCE GEORGE'S COUNTY, MD

GENERAL PLANS

INDEX OF DRAWINGS

DRAWING NO. DRAWING DESCRIPTION

GENERAL DRAWINGS

G-01 COVER SHEET

G-02 SYSTEM MAP AND LOCATION PLAN

G-03 INDEX OF DRAWINGS

EXHIBIT 1 - SITE A GENERAL PLANS

EXHIBIT 2 - SITE B GENERAL PLANS

EXHIBIT 3 - SITE C GENERAL PLANS

						HALF SIZE PRINT		00/(11/02)
DESIGNEDDATE	REFERENCE DRAWINGS NUMBER DESCRIPTION	REVISIONS DATE BY DESCRIPTION	WASHINGTON METROPOLITAN	AN AREA TRANSIT AUTHORITY		REPLACEMENT OF SOUTHERN AVE BUS GARAGE PRINCE GEORGE'S COUNTY, MD		
DRAWN			A = COA4	M		INDEX OF DRAWINGS		
APPROVEDDATE			AECOM	metro		SCALE: NOT TO SCALE	DRAWING NO. G-03	