
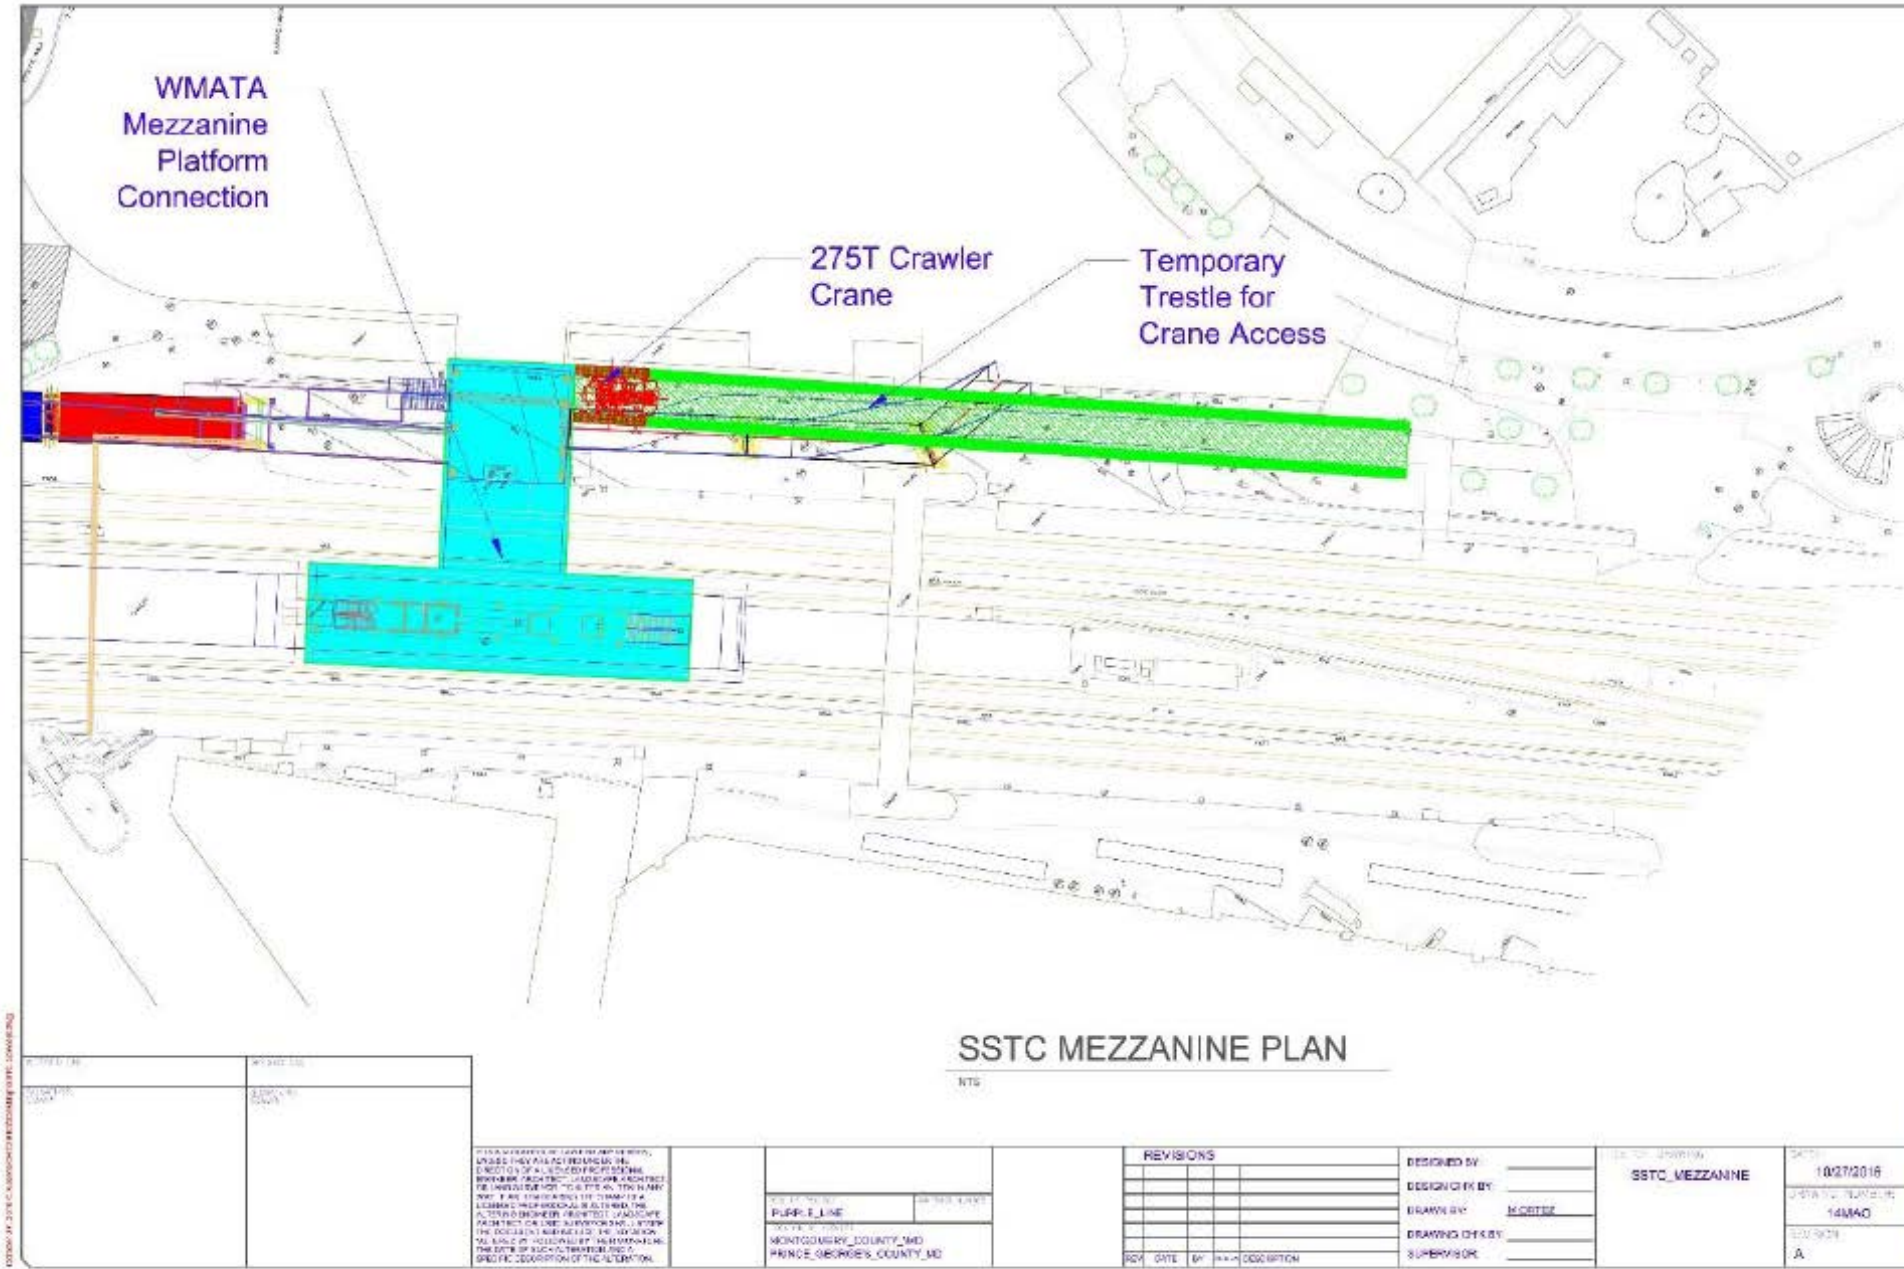



DESIGNED _____ DATE _____ DRAWN _____ DATE _____ CHECKED _____ DATE _____	REFERENCE DRAWINGS		REVISIONS		 <b>WASHINGTON METROPOLITAN AREA TRANSIT AUTHORITY</b> <b>PROPOSED CHANGES TO BETHESDA, SILVER SPRING, AND NEW CARROLLTON STATIONS</b> APPROVED _____ DATE _____ APPROVED _____ DATE _____	<b>SILVER SPRING NEW ENTRANCE – ISOMETRIC VIEW B</b>				
	NUMBER	TITLE	DATE	NUM		DESCRIPTION	CONTRACT NO.	SCALE NOT TO SCALE	DRAWING NO.	SHEET NO.
									8	

# Silver Spring Transit Center WMATA Mezzanine Platform Connector



DESIGNED _____ DATE _____	REFERENCE DRAWINGS	REVISIONS	<b>WASHINGTON METROPOLITAN AREA TRANSIT AUTHORITY</b> <b>PROPOSED CHANGES TO BETHESDA, SILVER SPRING, AND NEW CARROLLTON STATIONS</b>	<b>SILVER SPRING</b> <b>NEW ENTRANCE - PLAN VIEW</b>	
DRAWN _____ DATE _____	NUMBER TITLE DATE NUM DESCRIPTION	DATE NUM DESCRIPTION			
CHECKED _____ DATE _____			APPROVED _____ DATE _____	CONTRACT NO.	SCALE AS SHOWN
			APPROVED _____ DATE _____	DRAWING NO.	SHEET NO. 9



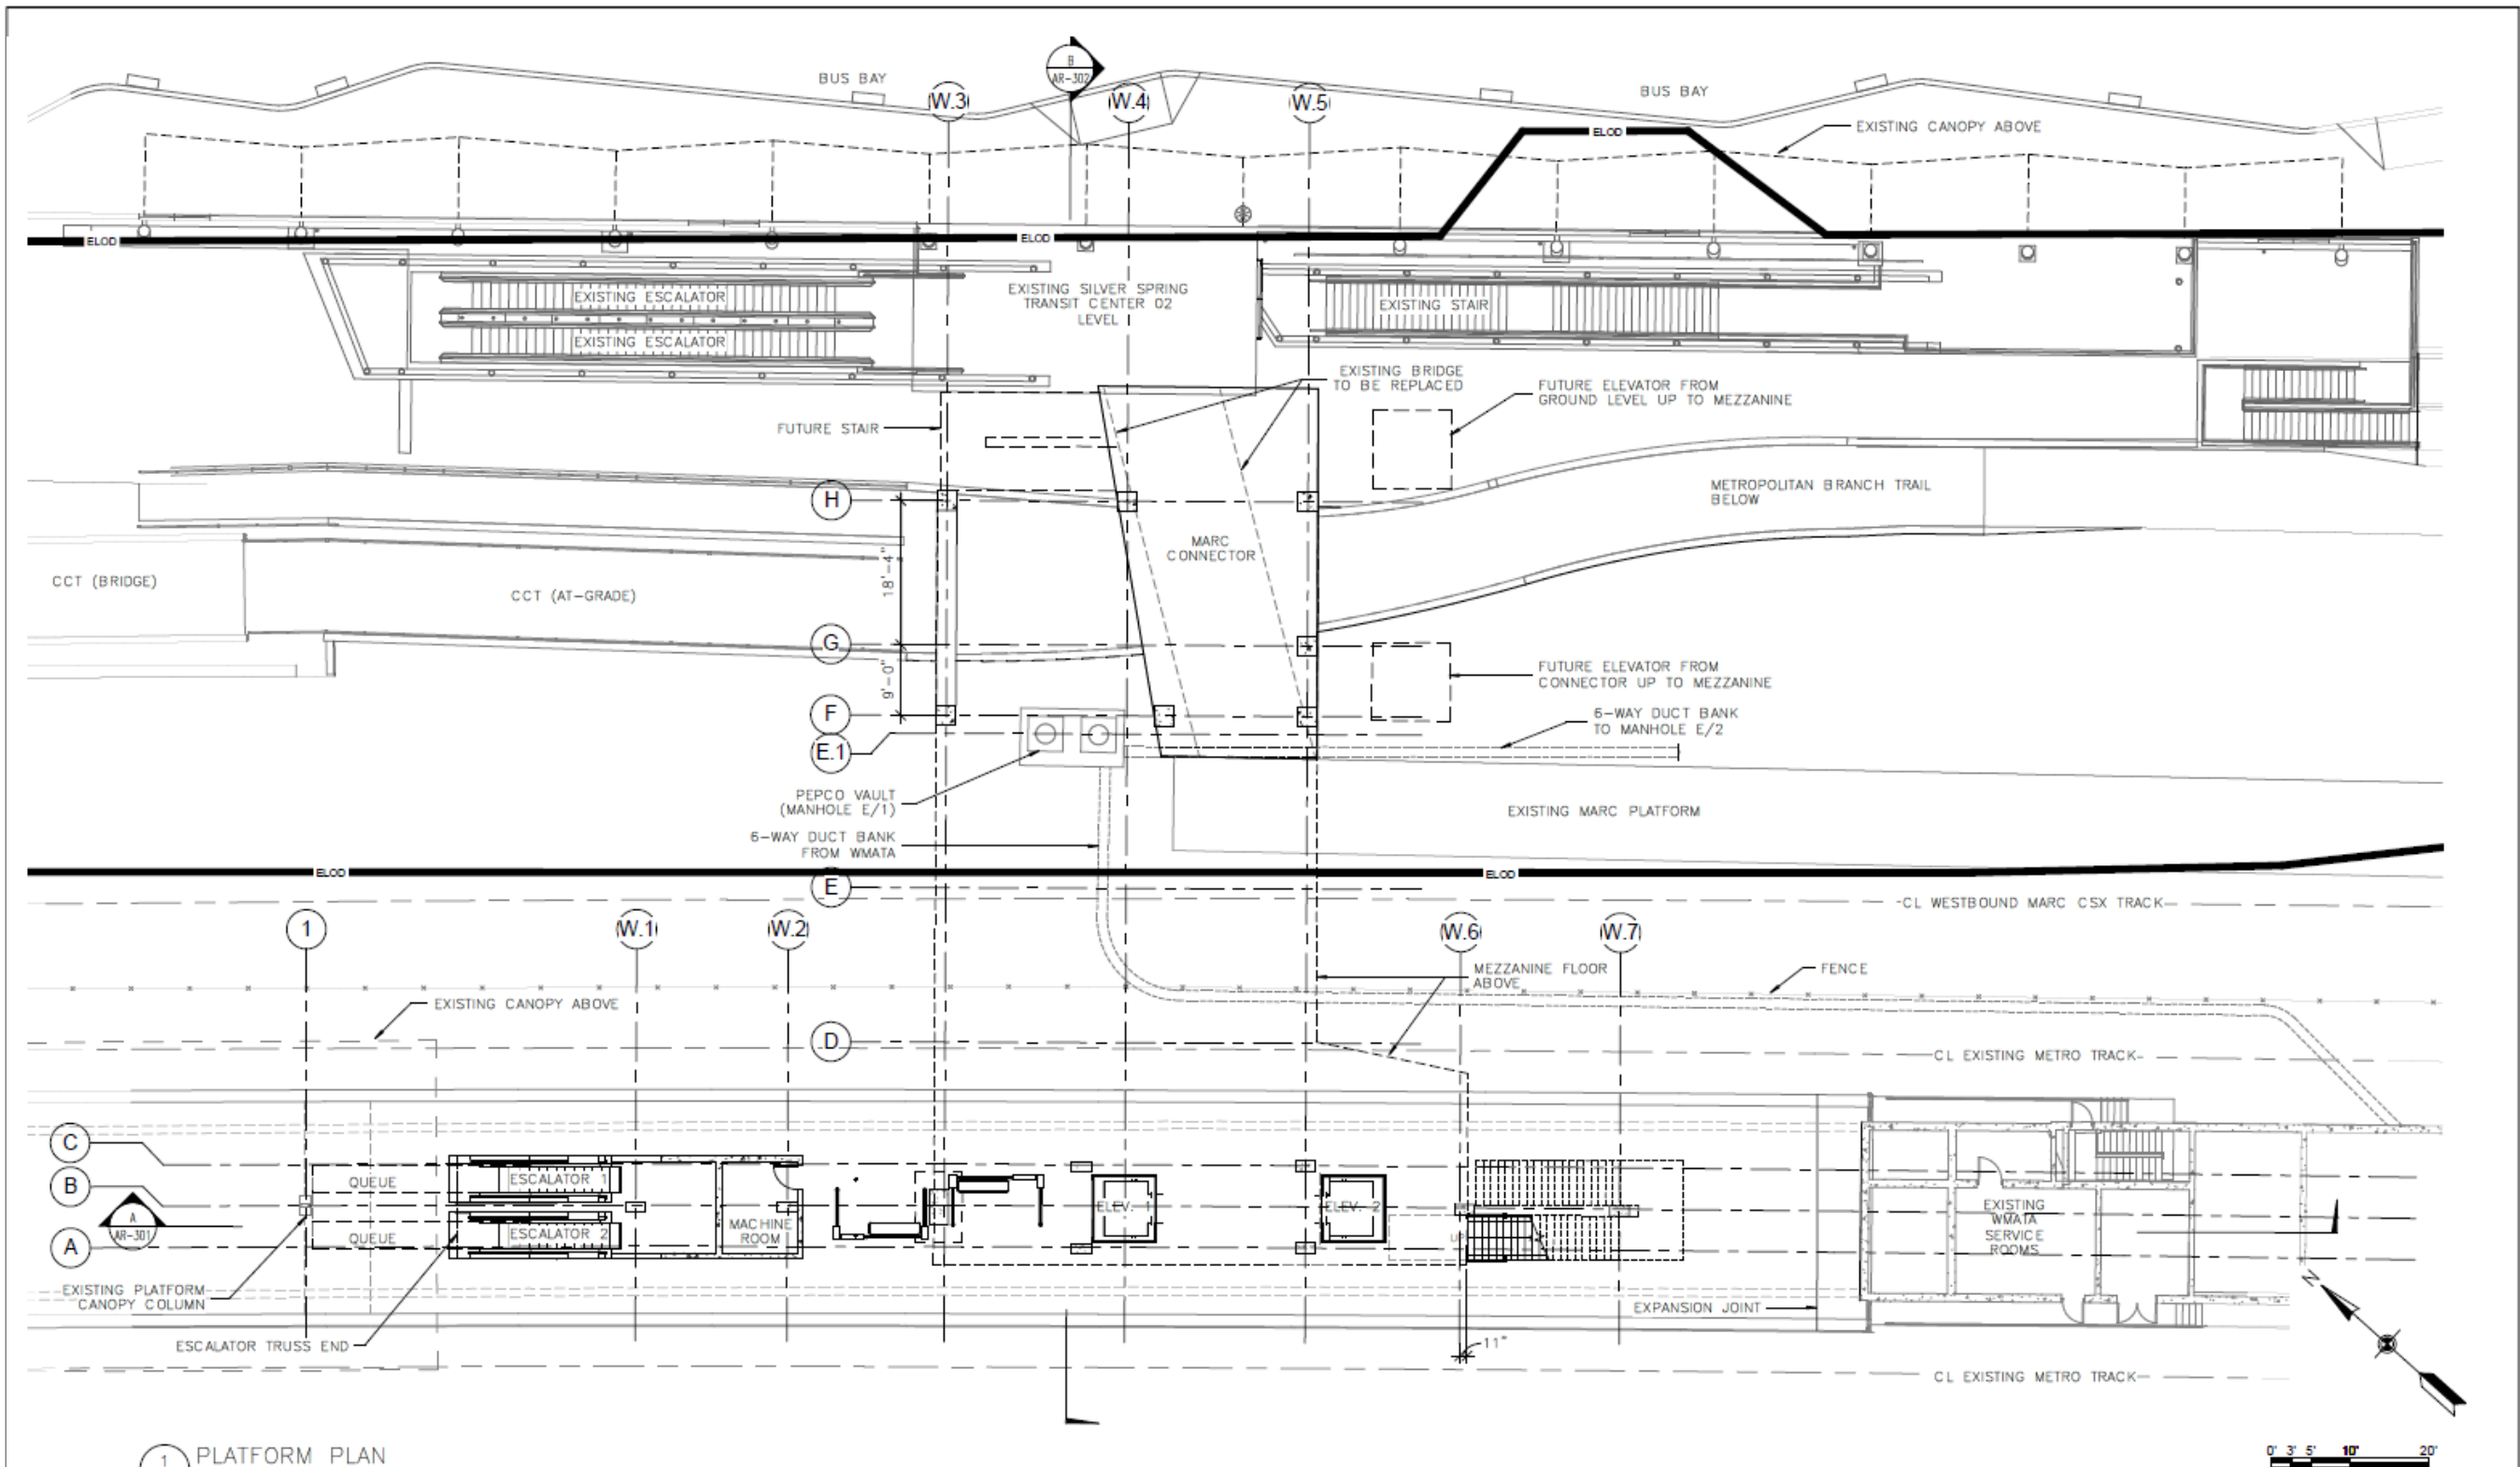

1 PLATFORM PLAN

DESIGNED	DATE	REFERENCE DRAWINGS		REVISIONS		
		NUMBER	TITLE	DATE	NUM	DESCRIPTION
DRAWN	DATE					
CHECKED	DATE					

**WASHINGTON METROPOLITAN AREA TRANSIT AUTHORITY**  
**PROPOSED CHANGES TO BETHESDA, SILVER SPRING, AND NEW CARROLLTON STATIONS**


APPROVED \_\_\_\_\_ DATE \_\_\_\_\_ APPROVED \_\_\_\_\_ DATE \_\_\_\_\_

**SILVER SPRING  
 NEW ENTRANCE  
 PLATFORM PLAN**

CONTRACT NO. \_\_\_\_\_ SCALE AS SHOWN DRAWING NO. \_\_\_\_\_ SHEET NO. **11**





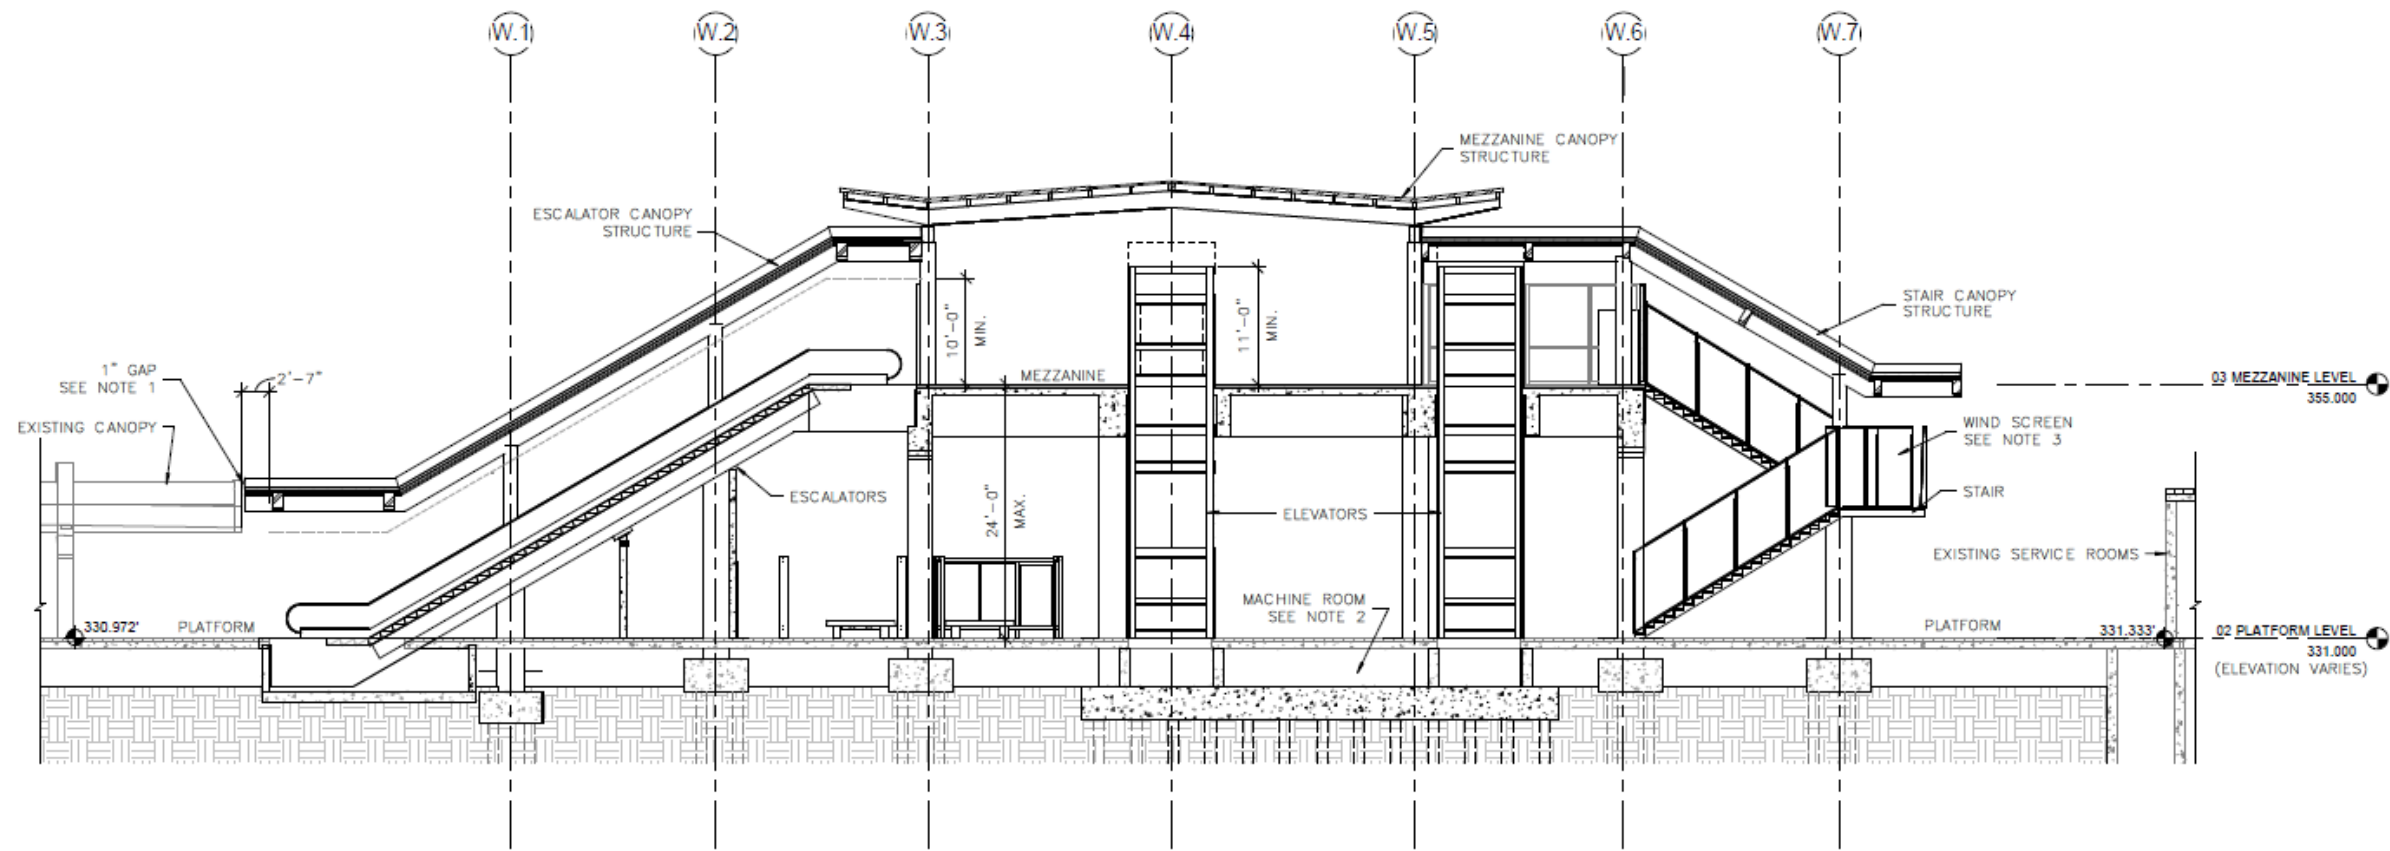

**A** LONGITUDINAL SECTION


**NOTES**

1. THE DESIGN OF THE JOINT BETWEEN THE EXISTING AND NEW CANOPY WILL BE FINALIZED IN FUTURE SUBMISSIONS.
2. THE FINAL DESIGN OF THE ELEVATOR PIT AND MACHINE ROOM IS PENDING RESOLUTION OF USING MACHINE-ROOM-LESS (MRL) ELEVATORS.
3. WINDSCREEN ALONG STAIRS ADDRESSES WIND DRIVEN RAIN AND SNOW.



DESIGNED _____ DATE _____ DRAWN _____ DATE _____ CHECKED _____ DATE _____	<b>REFERENCE DRAWINGS</b> <table border="1" style="width: 100%; border-collapse: collapse;"> <thead> <tr> <th>NUMBER</th> <th>TITLE</th> <th>DATE</th> <th>NUM</th> <th>DESCRIPTION</th> </tr> </thead> <tbody> <tr><td> </td><td> </td><td> </td><td> </td><td> </td></tr> <tr><td> </td><td> </td><td> </td><td> </td><td> </td></tr> <tr><td> </td><td> </td><td> </td><td> </td><td> </td></tr> <tr><td> </td><td> </td><td> </td><td> </td><td> </td></tr> </tbody> </table>	NUMBER	TITLE	DATE	NUM	DESCRIPTION																					<b>REVISIONS</b> <table border="1" style="width: 100%; border-collapse: collapse;"> <thead> <tr> <th>DATE</th> <th>NUM</th> <th>DESCRIPTION</th> </tr> </thead> <tbody> <tr><td> </td><td> </td><td> </td></tr> <tr><td> </td><td> </td><td> </td></tr> <tr><td> </td><td> </td><td> </td></tr> <tr><td> </td><td> </td><td> </td></tr> </tbody> </table>	DATE	NUM	DESCRIPTION													<b>WASHINGTON METROPOLITAN AREA TRANSIT AUTHORITY</b> <b>PROPOSED CHANGES TO BETHESDA, SILVER SPRING, AND NEW CARROLLTON STATIONS</b> APPROVED _____ DATE _____ APPROVED _____ DATE _____	<b>SILVER SPRING NEW ENTRANCE LONGITUDINAL SECTION</b> CONTRACT NO. _____ SCALE AS SHOWN DRAWING NO. _____ SHEET NO. <b>14</b>
NUMBER	TITLE	DATE	NUM	DESCRIPTION	
DATE	NUM	DESCRIPTION	



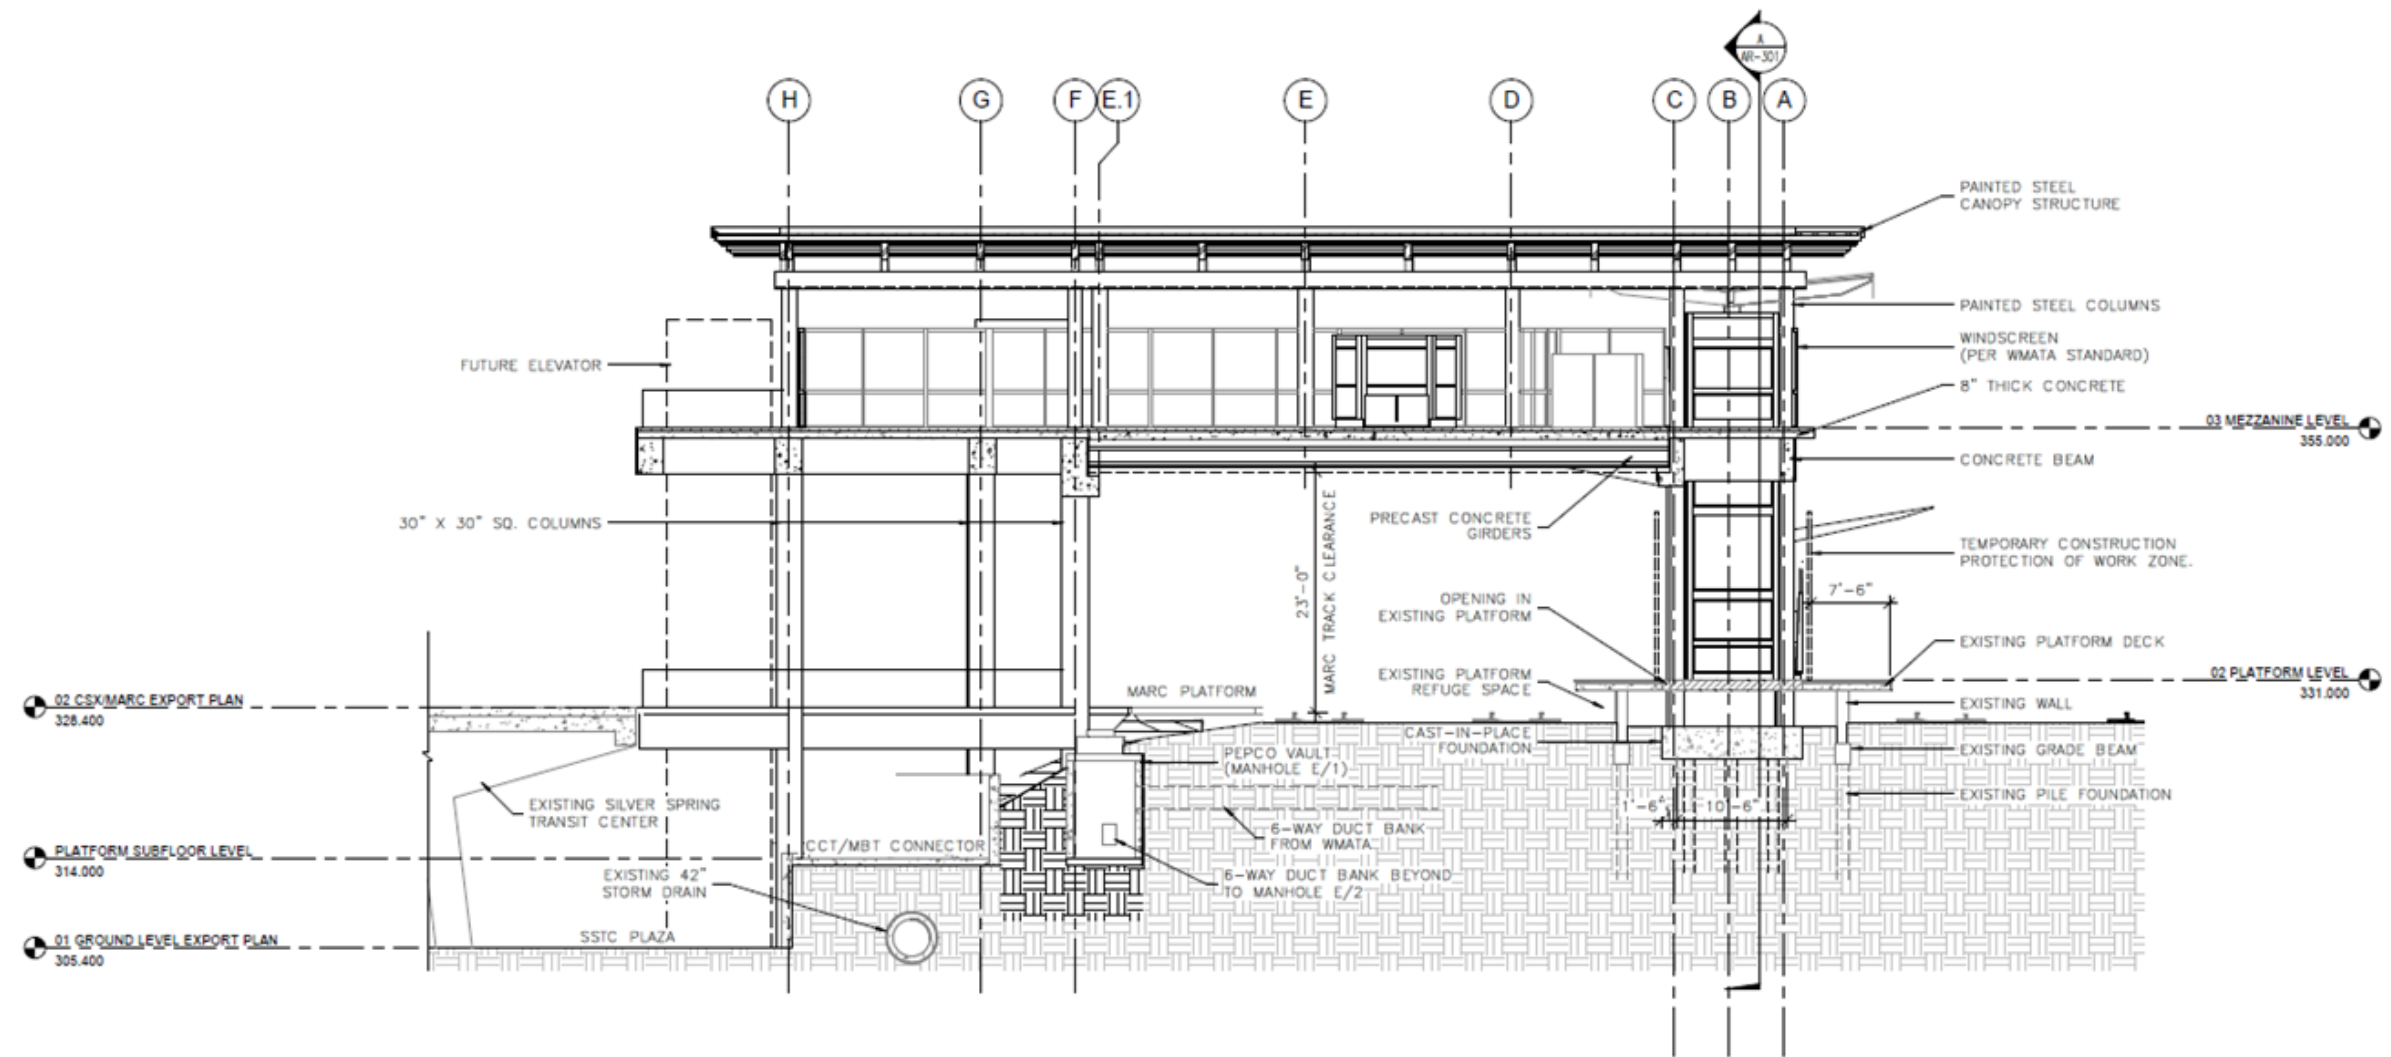

(B) CROSS SECTION

DESIGNED _____ DATE _____ DRAWN _____ DATE _____ CHECKED _____ DATE _____	REFERENCE DRAWINGS		REVISIONS			<b>M</b> WASHINGTON METROPOLITAN AREA TRANSIT AUTHORITY <b>PROPOSED CHANGES TO BETHESDA, SILVER SPRING, AND NEW CARROLLTON STATIONS</b> APPROVED _____ DATE _____ APPROVED _____ DATE _____	<b>SILVER SPRING NEW ENTRANCE CROSS SECTION</b>		CONTRACT NO.	SCALE	DRAWING NO.	SHEET NO.
	NUMBER	TITLE	DATE	NUM	DESCRIPTION				AS SHOWN		15	