


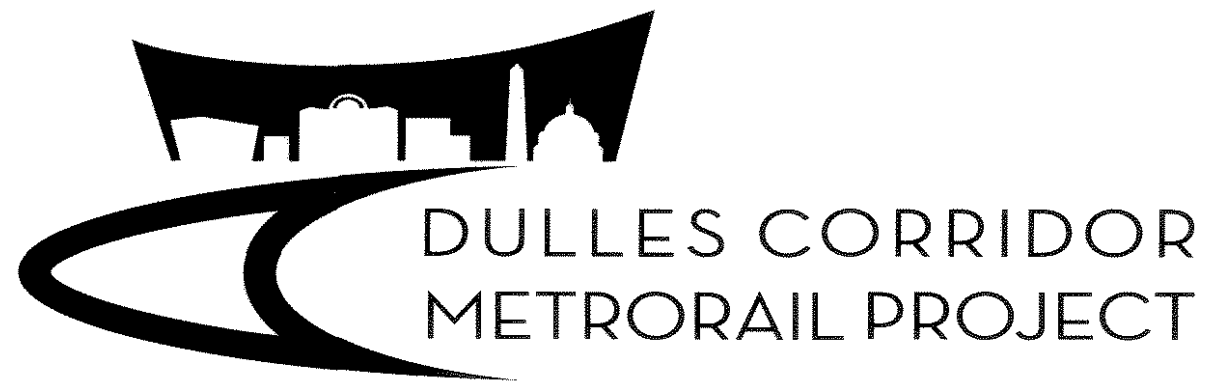


METROPOLITAN WASHINGTON AIRPORTS AUTHORITY
AND WASHINGTON METROPOLITAN AREA TRANSIT AUTHORITY

PROPOSED REFINEMENTS TO THE GENERAL PLANS

FOR THE

EXTENSION TO DULLES AIRPORT/ROUTE 772

**FAIRFAX COUNTY AND LOUDOUN COUNTY, VIRGINIA
DECEMBER 2011**

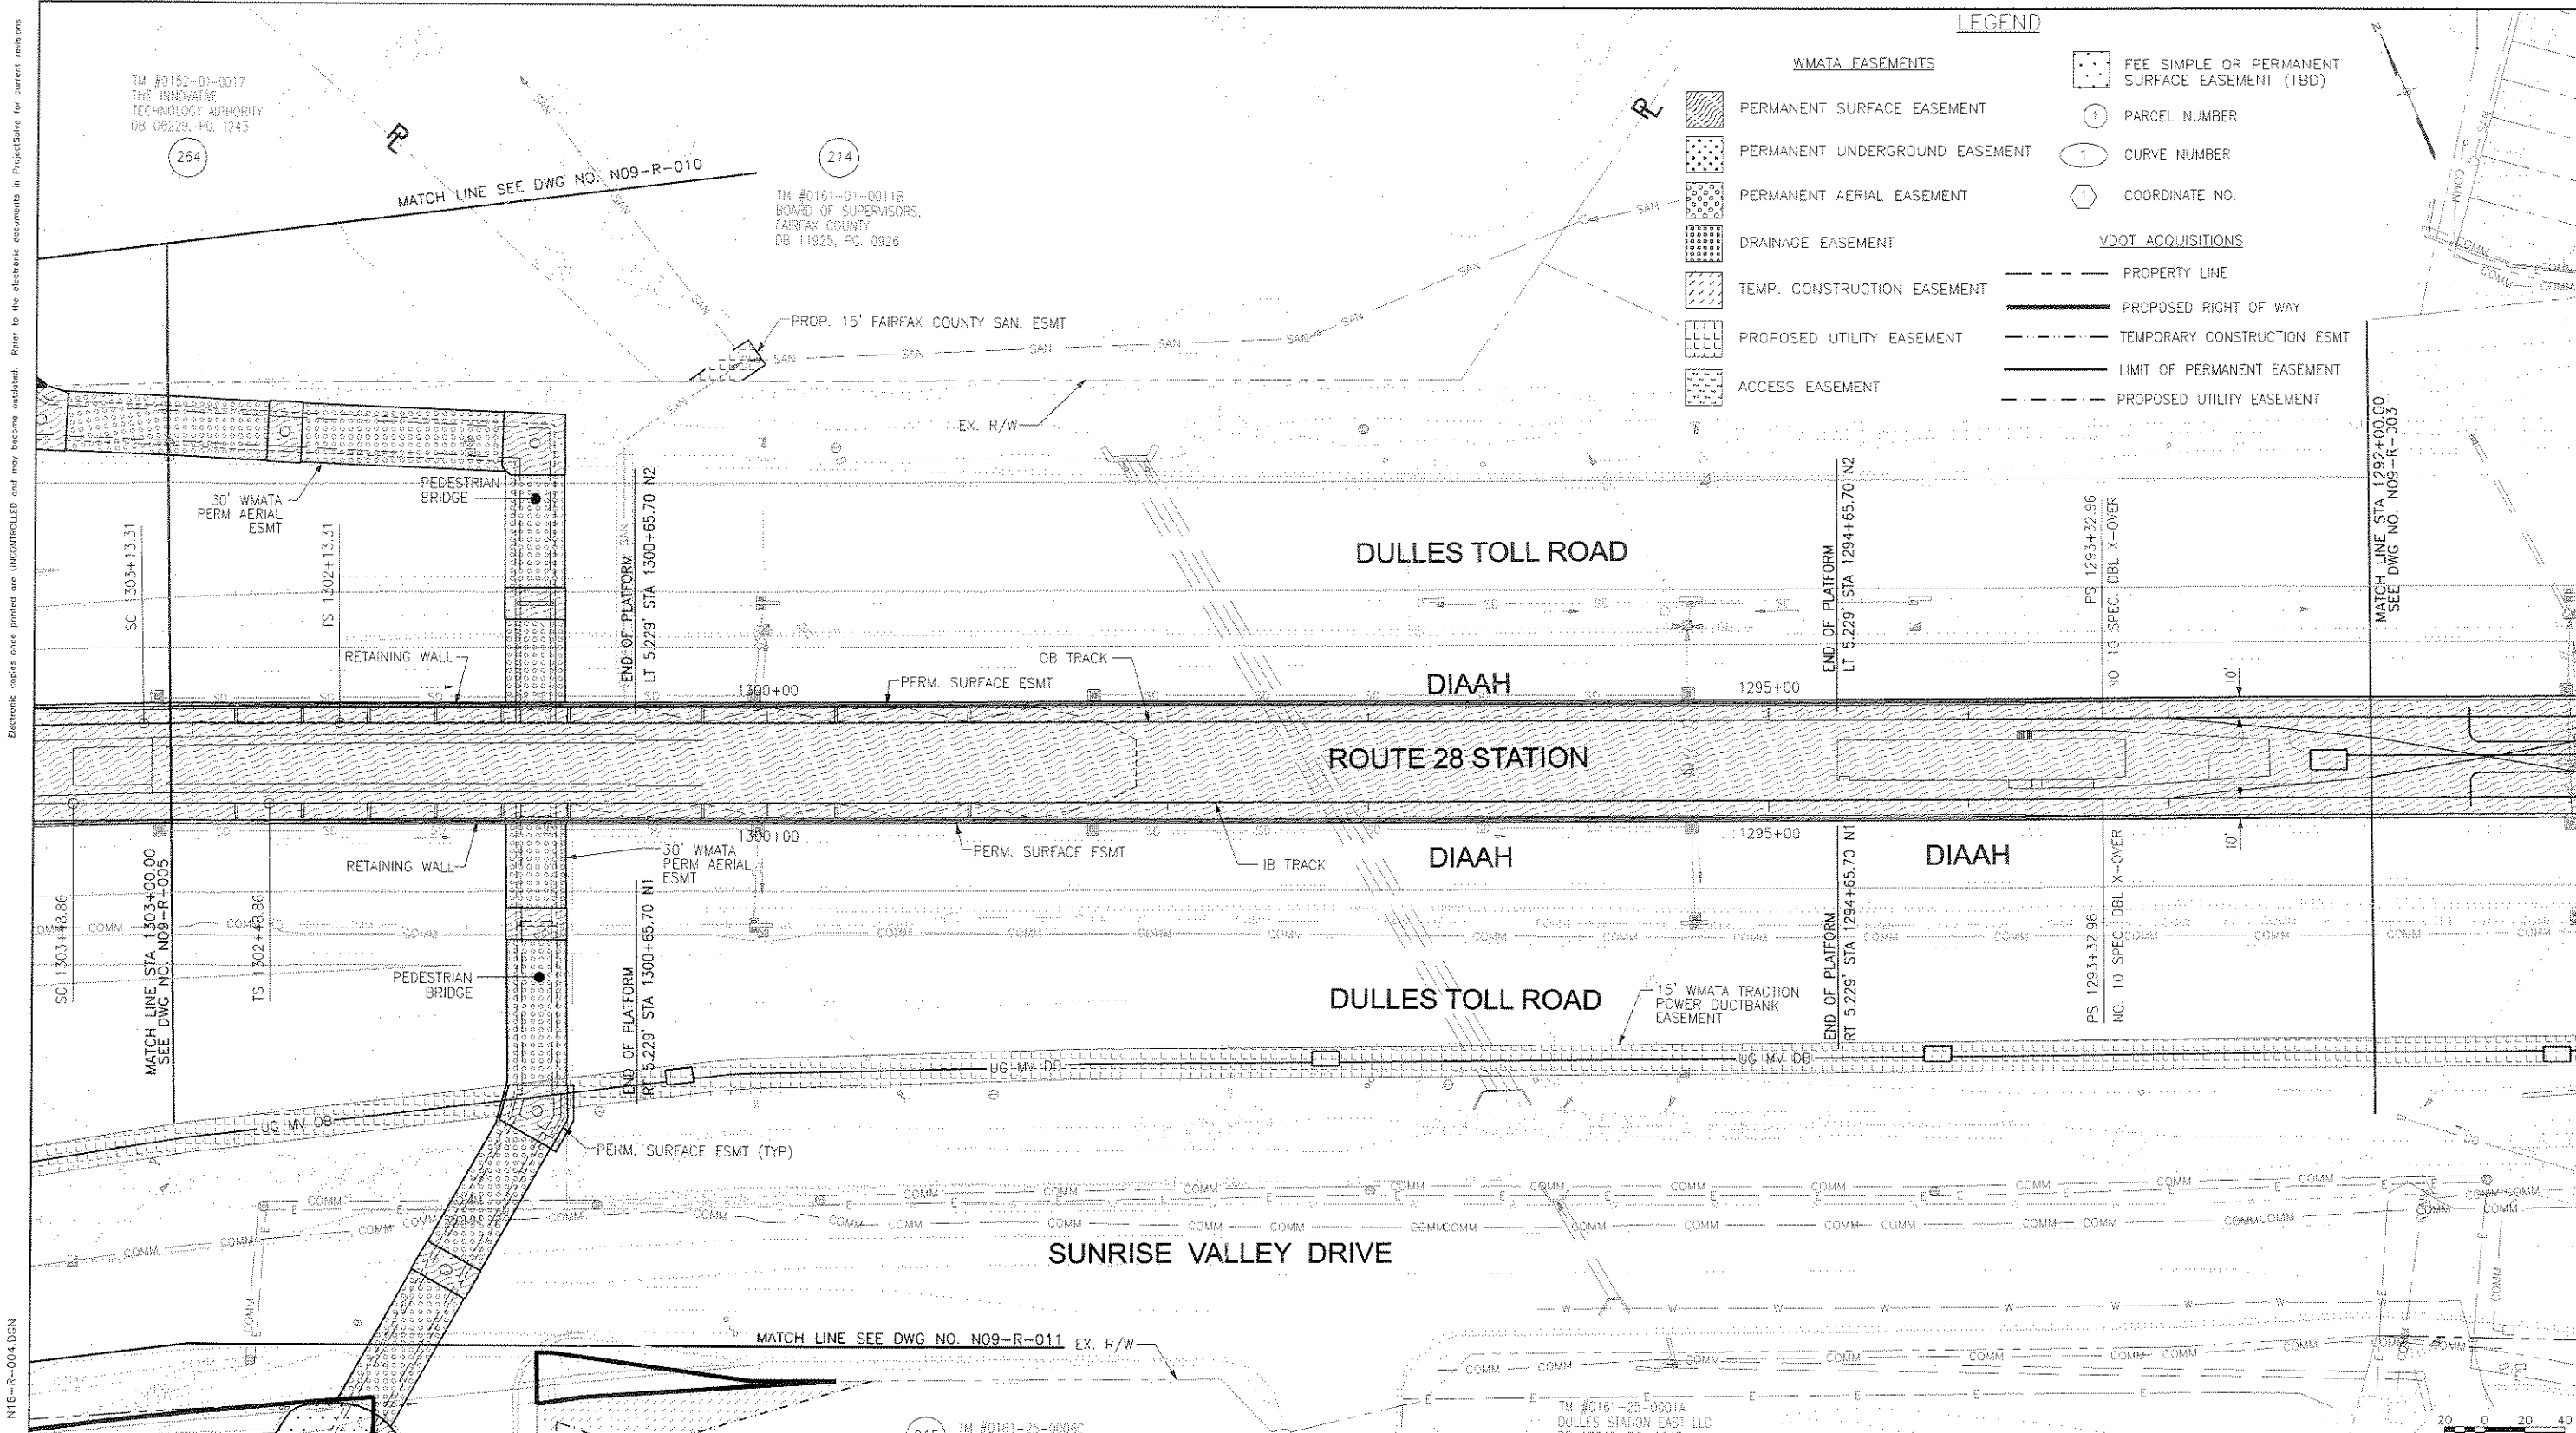

LEGEND

WMATA EASEMENTS

- PERMANENT SURFACE EASEMENT
- PERMANENT UNDERGROUND EASEMENT
- PERMANENT AERIAL EASEMENT
- DRAINAGE EASEMENT
- TEMP. CONSTRUCTION EASEMENT
- PROPOSED UTILITY EASEMENT
- ACCESS EASEMENT

VDOT ACQUISITIONS

- PROPERTY LINE
- PROPOSED RIGHT OF WAY
- TEMPORARY CONSTRUCTION ESMT
- LIMIT OF PERMANENT EASEMENT
- PROPOSED UTILITY EASEMENT

SYMBOLS

- FEE SIMPLE OR PERMANENT SURFACE EASEMENT (TBD)
- PARCEL NUMBER
- CURVE NUMBER
- COORDINATE NO.


ORIGINATORS			REFERENCE DRAWINGS			REVISIONS			METROPOLITAN WASHINGTON AIRPORTS AUTHORITY		WASHINGTON METROPOLITAN AREA TRANSIT AUTHORITY		CONTRACT NO.:	
V. NGUYEN 3/2011 DRAWN			NUMBER DESCRIPTION			NO DATE DESCRIPTION			95% PRELIMINARY ENGINEERING SUBMITTAL		DULLES CORRIDOR METRO RAIL PROJECT		EXTENSION TO DULLES AIRPORT / ROUTE 772 ROUTE 28 PROPERTY IDENTIFICATION PLAN STA. 1292+00 TO 1303+00	
S. LARSEN 3/2011 DESIGNED			A 12/15/10 REVISED PER 80% SUBMITTAL COMMENTS			B 4/27/11 REVISED PER UPDATED DESIGN OF FACILITIES								
M. AHMAD 3/2011 CHECKED														
T. KIRBY 3/2011 APPROVED														
									485 Spring Park Place, Herndon, Virginia 20170		DGS PROJECT IDENTIFICATION CODE:		SCALE: 1"=40'	
											DRAWING NO.:		N09-R-004	

Electronic copies once printed are UNCONTROLLED and may become outdated. Refer to the electronic documents in ProjectShare for current revisions.

4/18/2011 6:12:00 PM N16-R-004.DGN

Electronic copies once posted are UNCONTROLLED and may become outdated. Refer to the electronic documents in ProjectShare for current revisions.

4/18/2011 6:12:41 PM N16-R-010.DGN

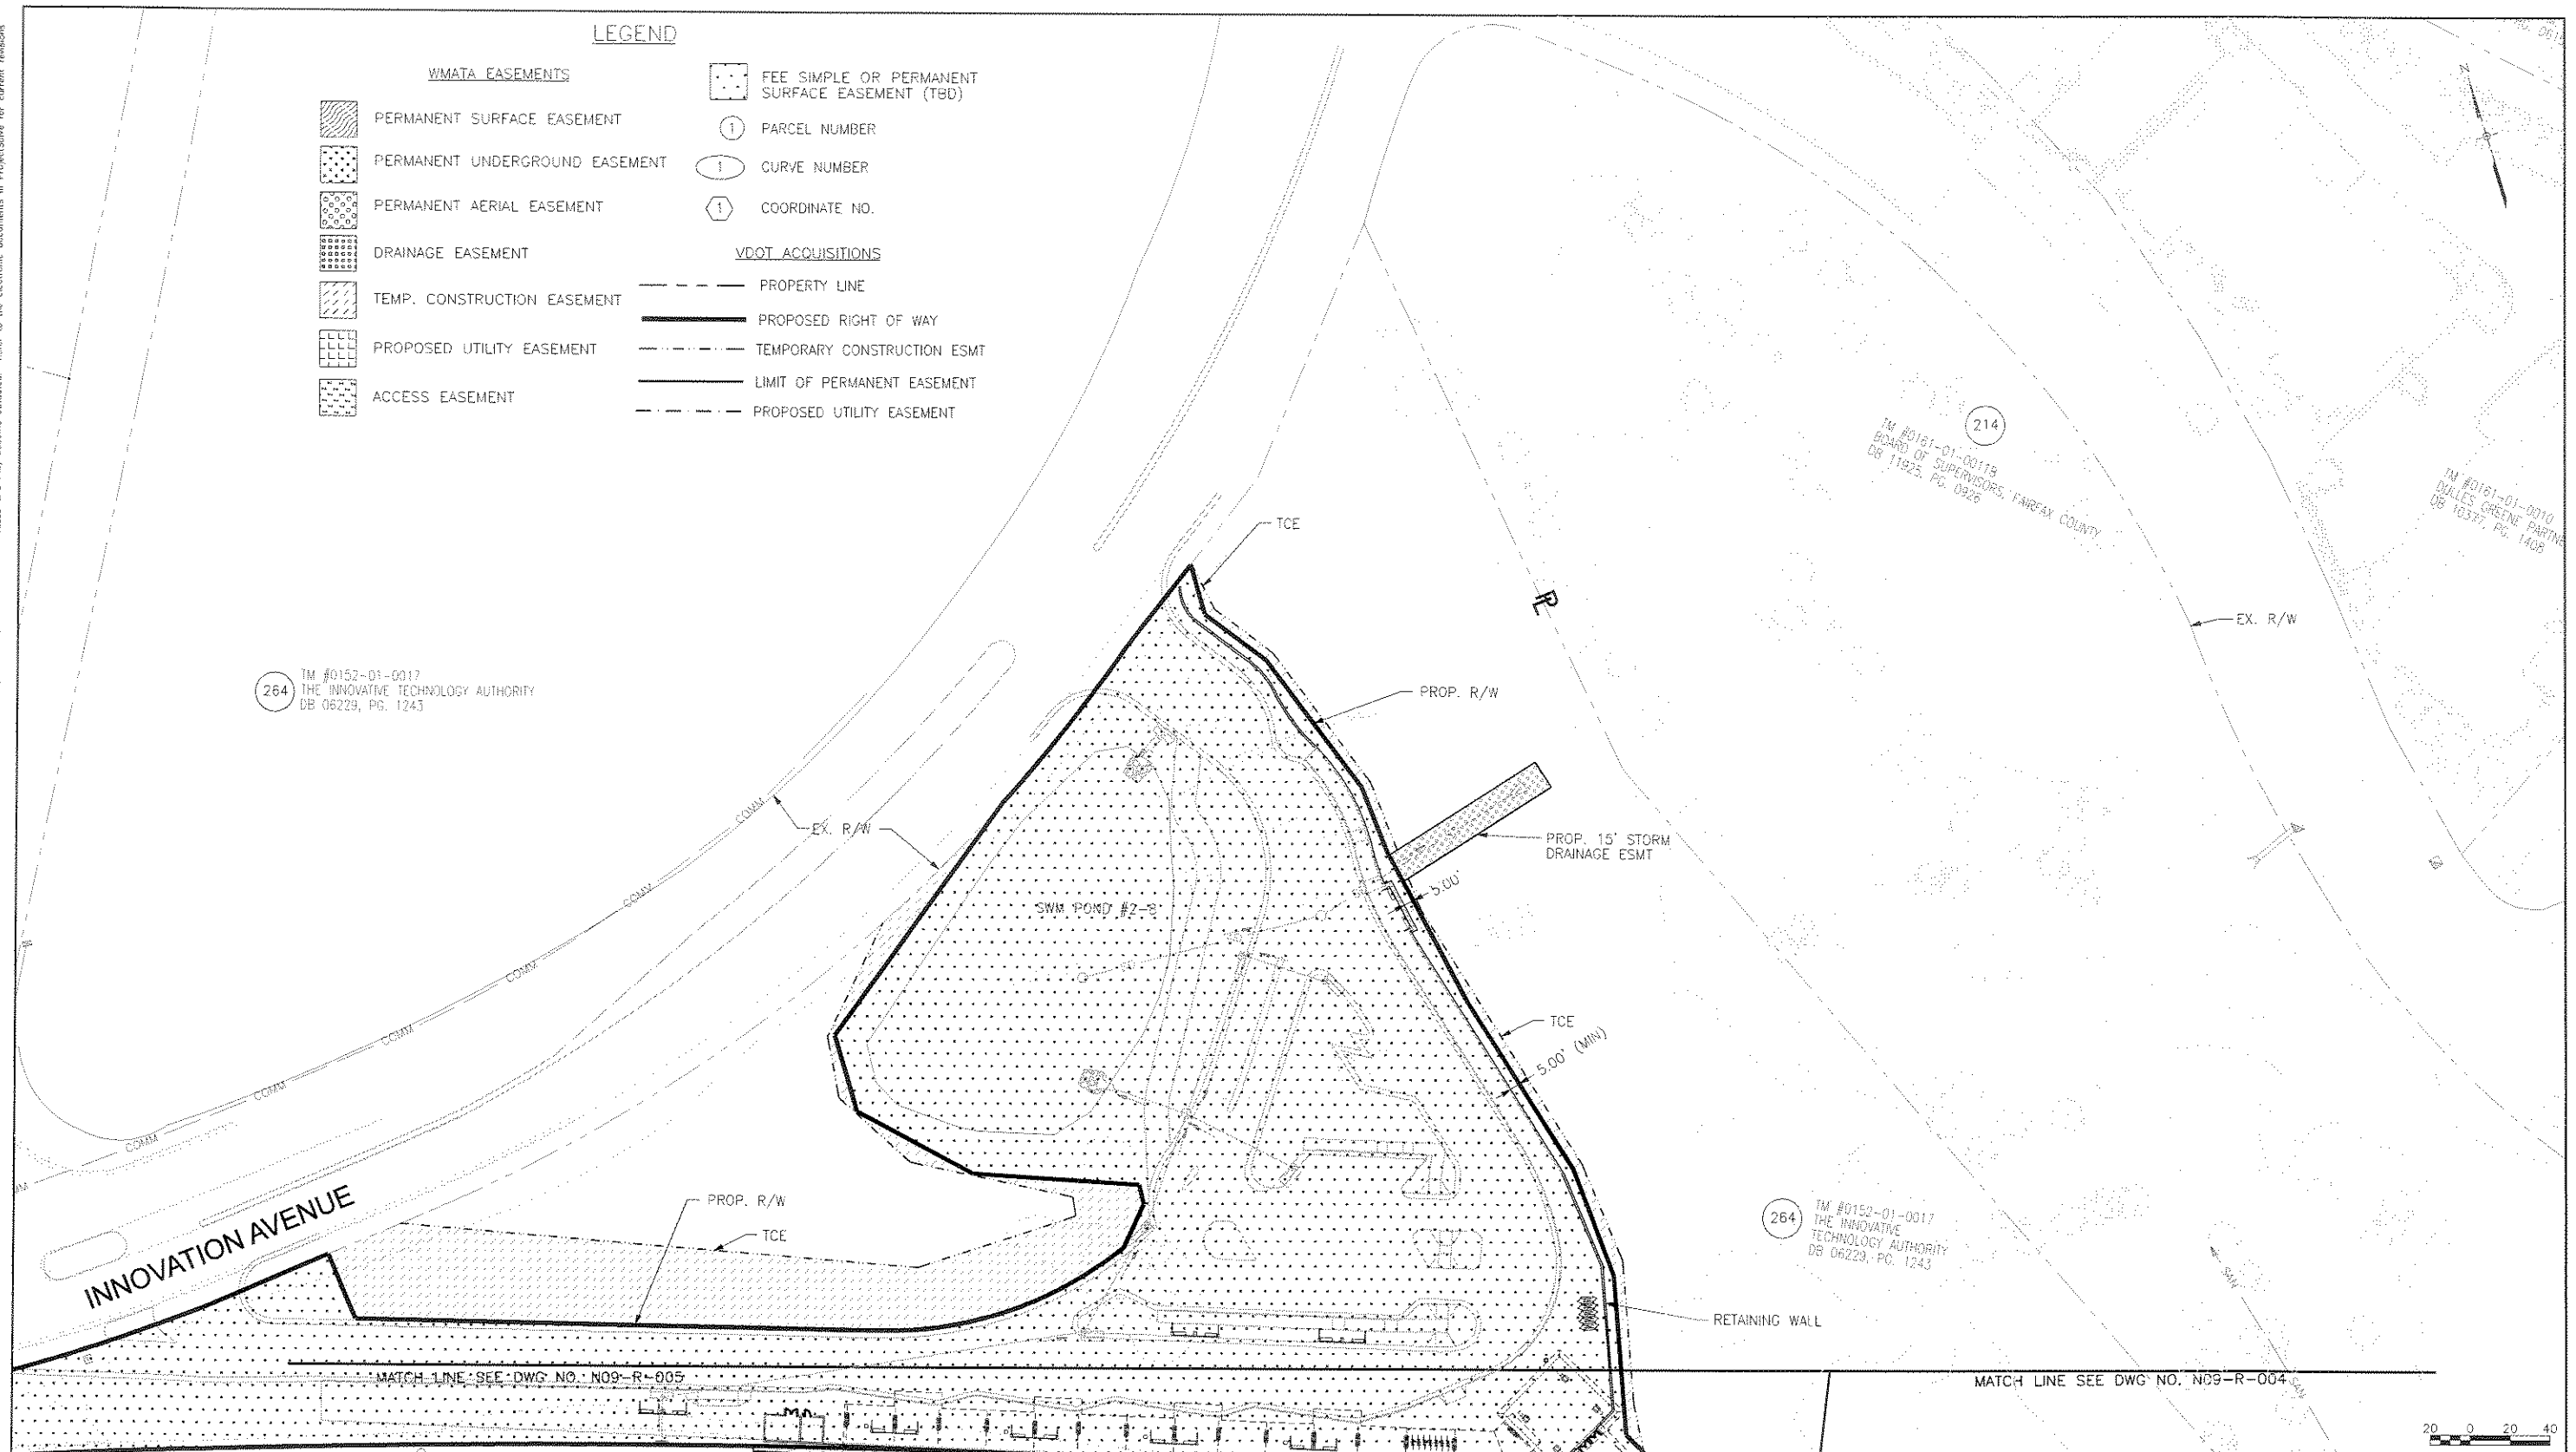

- LEGEND**
- WMATA EASEMENTS**
- PERMANENT SURFACE EASEMENT
 - PERMANENT UNDERGROUND EASEMENT
 - PERMANENT AERIAL EASEMENT
 - DRAINAGE EASEMENT
 - TEMP. CONSTRUCTION EASEMENT
 - PROPOSED UTILITY EASEMENT
 - ACCESS EASEMENT
- VDOT ACQUISITIONS**
- PROPERTY LINE
 - PROPOSED RIGHT OF WAY
 - TEMPORARY CONSTRUCTION ESMT
 - LIMIT OF PERMANENT EASEMENT
 - PROPOSED UTILITY EASEMENT
- OTHER SYMBOLS**
- FEE SIMPLE OR PERMANENT SURFACE EASEMENT (TBD)
 - PARCEL NUMBER
 - CURVE NUMBER
 - COORDINATE NO.

264 TM #0152-01-0017
THE INNOVATIVE TECHNOLOGY AUTHORITY
DB 06229, PG. 1243

214 TM #0161-01-0010
BOARD OF SUPERVISORS, FAIRFAX COUNTY
DB 10337, PG. 1408


264 TM #0152-01-0017
THE INNOVATIVE TECHNOLOGY AUTHORITY
DB 06229, PG. 1243

ORIGINATORS			REFERENCE DRAWINGS			REVISIONS			METROPOLITAN WASHINGTON AIRPORTS AUTHORITY		WASHINGTON METROPOLITAN AREA TRANSIT AUTHORITY		WMATA GRID		CONTRACT NO.:			
DRAWN: V. NGUYEN 3/2011			NUMBER: 1			NO: A			 485 Spring Park Place, Herndon, Virginia 20170		DGS PROJECT IDENTIFICATION CODE:		EXTENSION TO DULLES AIRPORT / ROUTE 772 ROUTE 28 PROPERTY IDENTIFICATION PLAN AT ROUTE 28 STATION		SCALE: 1"=40'		DRAWING NO.: N09-R-010	
DESIGNED: S. LARSEN 3/2011			DATE: 12/15/10			DESCRIPTION: REVISED PER 80% SUBMITTAL COMMENTS												
CHECKED: M. AHMAD 3/2011			DATE: 4/27/11			DESCRIPTION: REVISED PER UPDATED DESIGN OF FACILITIES												
APPROVED: T. KIRBY 3/2011			DATE:			DESCRIPTION:												
									 Dulles Rail Consultants 485 Spring Park Place, Herndon, Virginia 20170		95% PRELIMINARY ENGINEERING SUBMITTAL		 DULLES CORRIDOR METRORAIL PROJECT					

Electronic copies once printed are UNCONTROLLED and may become outdated. Refer to the electronic documents in ProjectShare for current revisions.

N16-R-011.DSN

6:12:48 PM
4/18/2011

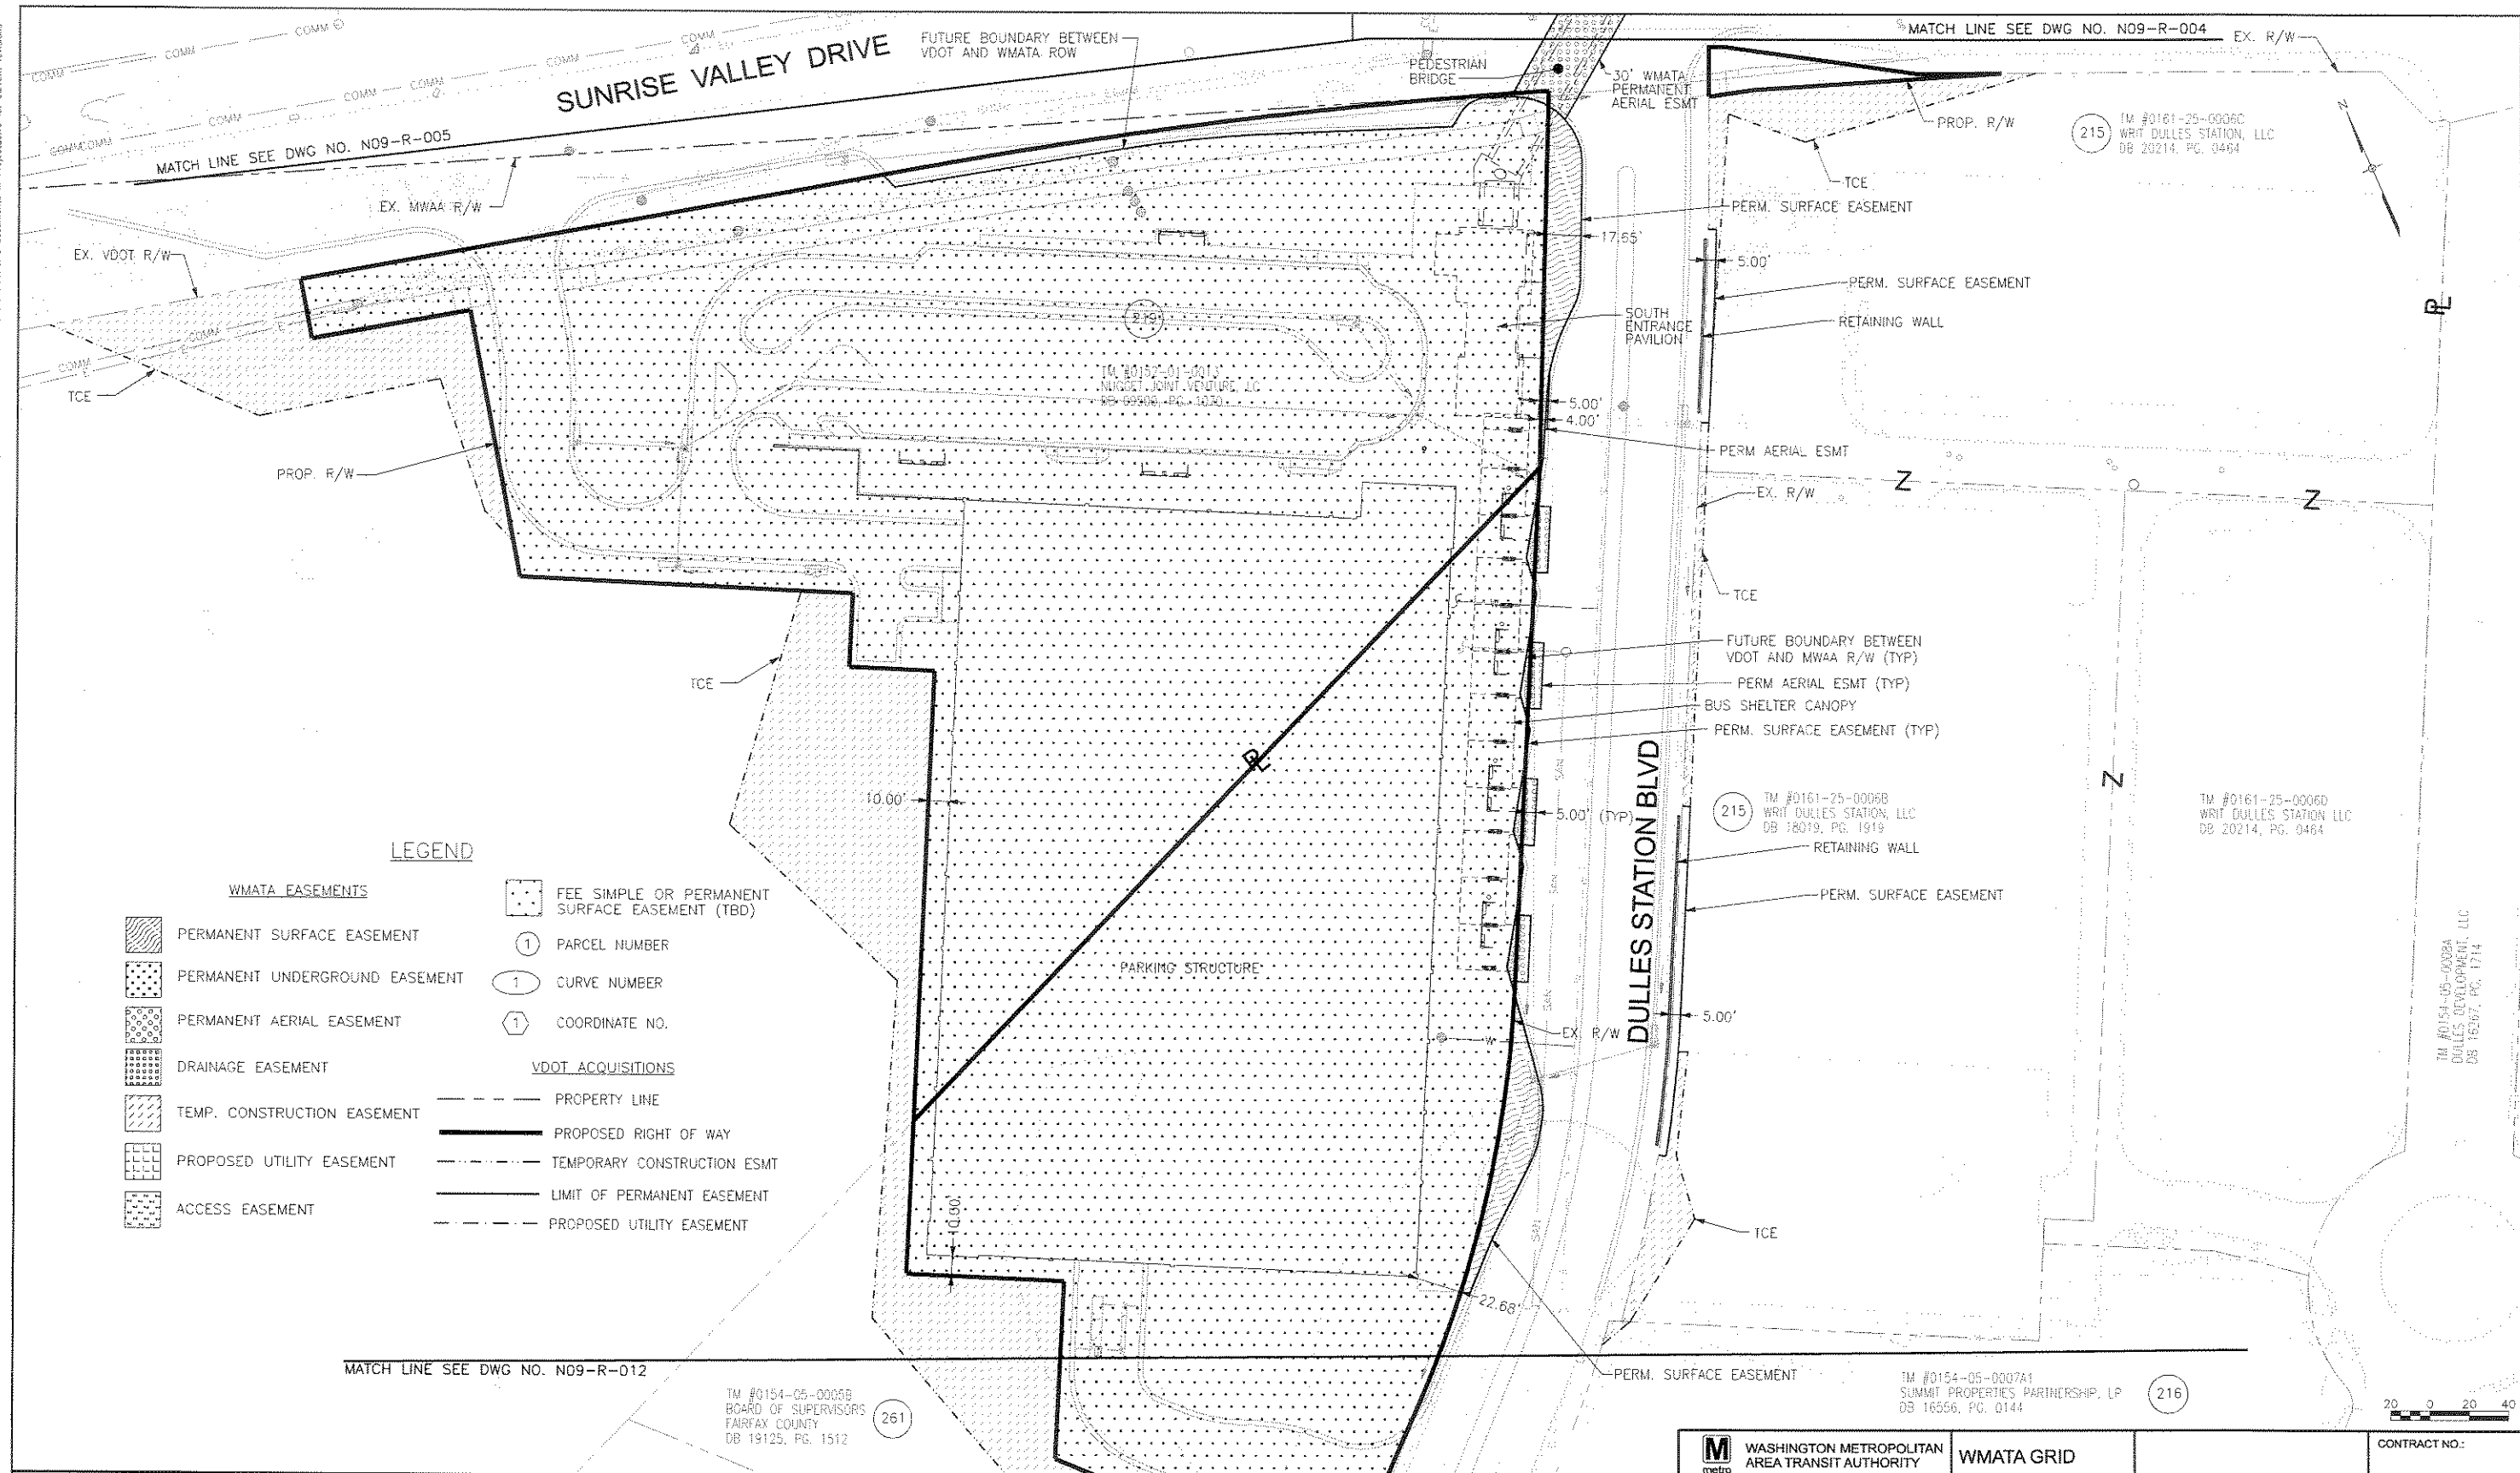

LEGEND

- WMATA EASEMENTS**

 - PERMANENT SURFACE EASEMENT
 - PERMANENT UNDERGROUND EASEMENT
 - PERMANENT AERIAL EASEMENT
 - DRAINAGE EASEMENT
 - TEMP. CONSTRUCTION EASEMENT
 - PROPOSED UTILITY EASEMENT
 - ACCESS EASEMENT
- VDOT ACQUISITIONS**

 - PROPERTY LINE
 - PROPOSED RIGHT OF WAY
 - TEMPORARY CONSTRUCTION ESMT
 - LIMIT OF PERMANENT EASEMENT
 - PROPOSED UTILITY EASEMENT
- SYMBOLS**

 - FEE SIMPLE OR PERMANENT SURFACE EASEMENT (TBD)
 - PARCEL NUMBER
 - CURVE NUMBER
 - COORDINATE NO.

ORIGINATORS		REFERENCE DRAWINGS		REVISIONS		
DATE	DESCRIPTION	NUMBER	DESCRIPTION	NO	DATE	DESCRIPTION
3/2011	V. NGUYEN			A	12/15/10	REVISED PER 80% SUBMITTAL COMMENTS
3/2011	S. LARSEN			B	4/27/11	REVISED PER UPDATED DESIGN OF FACILITIES
3/2011	M. AHMAD					
3/2011	T. KIRBY					

METROPOLITAN WASHINGTON AIRPORTS AUTHORITY



485 Spring Park Place, Herndon, Virginia 20170

95% PRELIMINARY ENGINEERING SUBMITTAL

WASHINGTON METROPOLITAN AREA TRANSIT AUTHORITY

DGS PROJECT IDENTIFICATION CODE:

WMATA GRID

CONTRACT NO.:

EXTENSION TO DULLES AIRPORT / ROUTE 772 ROUTE 28

PROPERTY IDENTIFICATION PLAN AT ROUTE 28 STATION


DULLES CORRIDOR METRO RAIL PROJECT

SCALE: 1"=40'

DRAWING NO.: N09-R-011


Electronic copies are printed and may become outdated. Refer to the electronic documents in ProjectSide for current revisions.

4/18/2011 6:12:54 PM N16-R-012.DGN

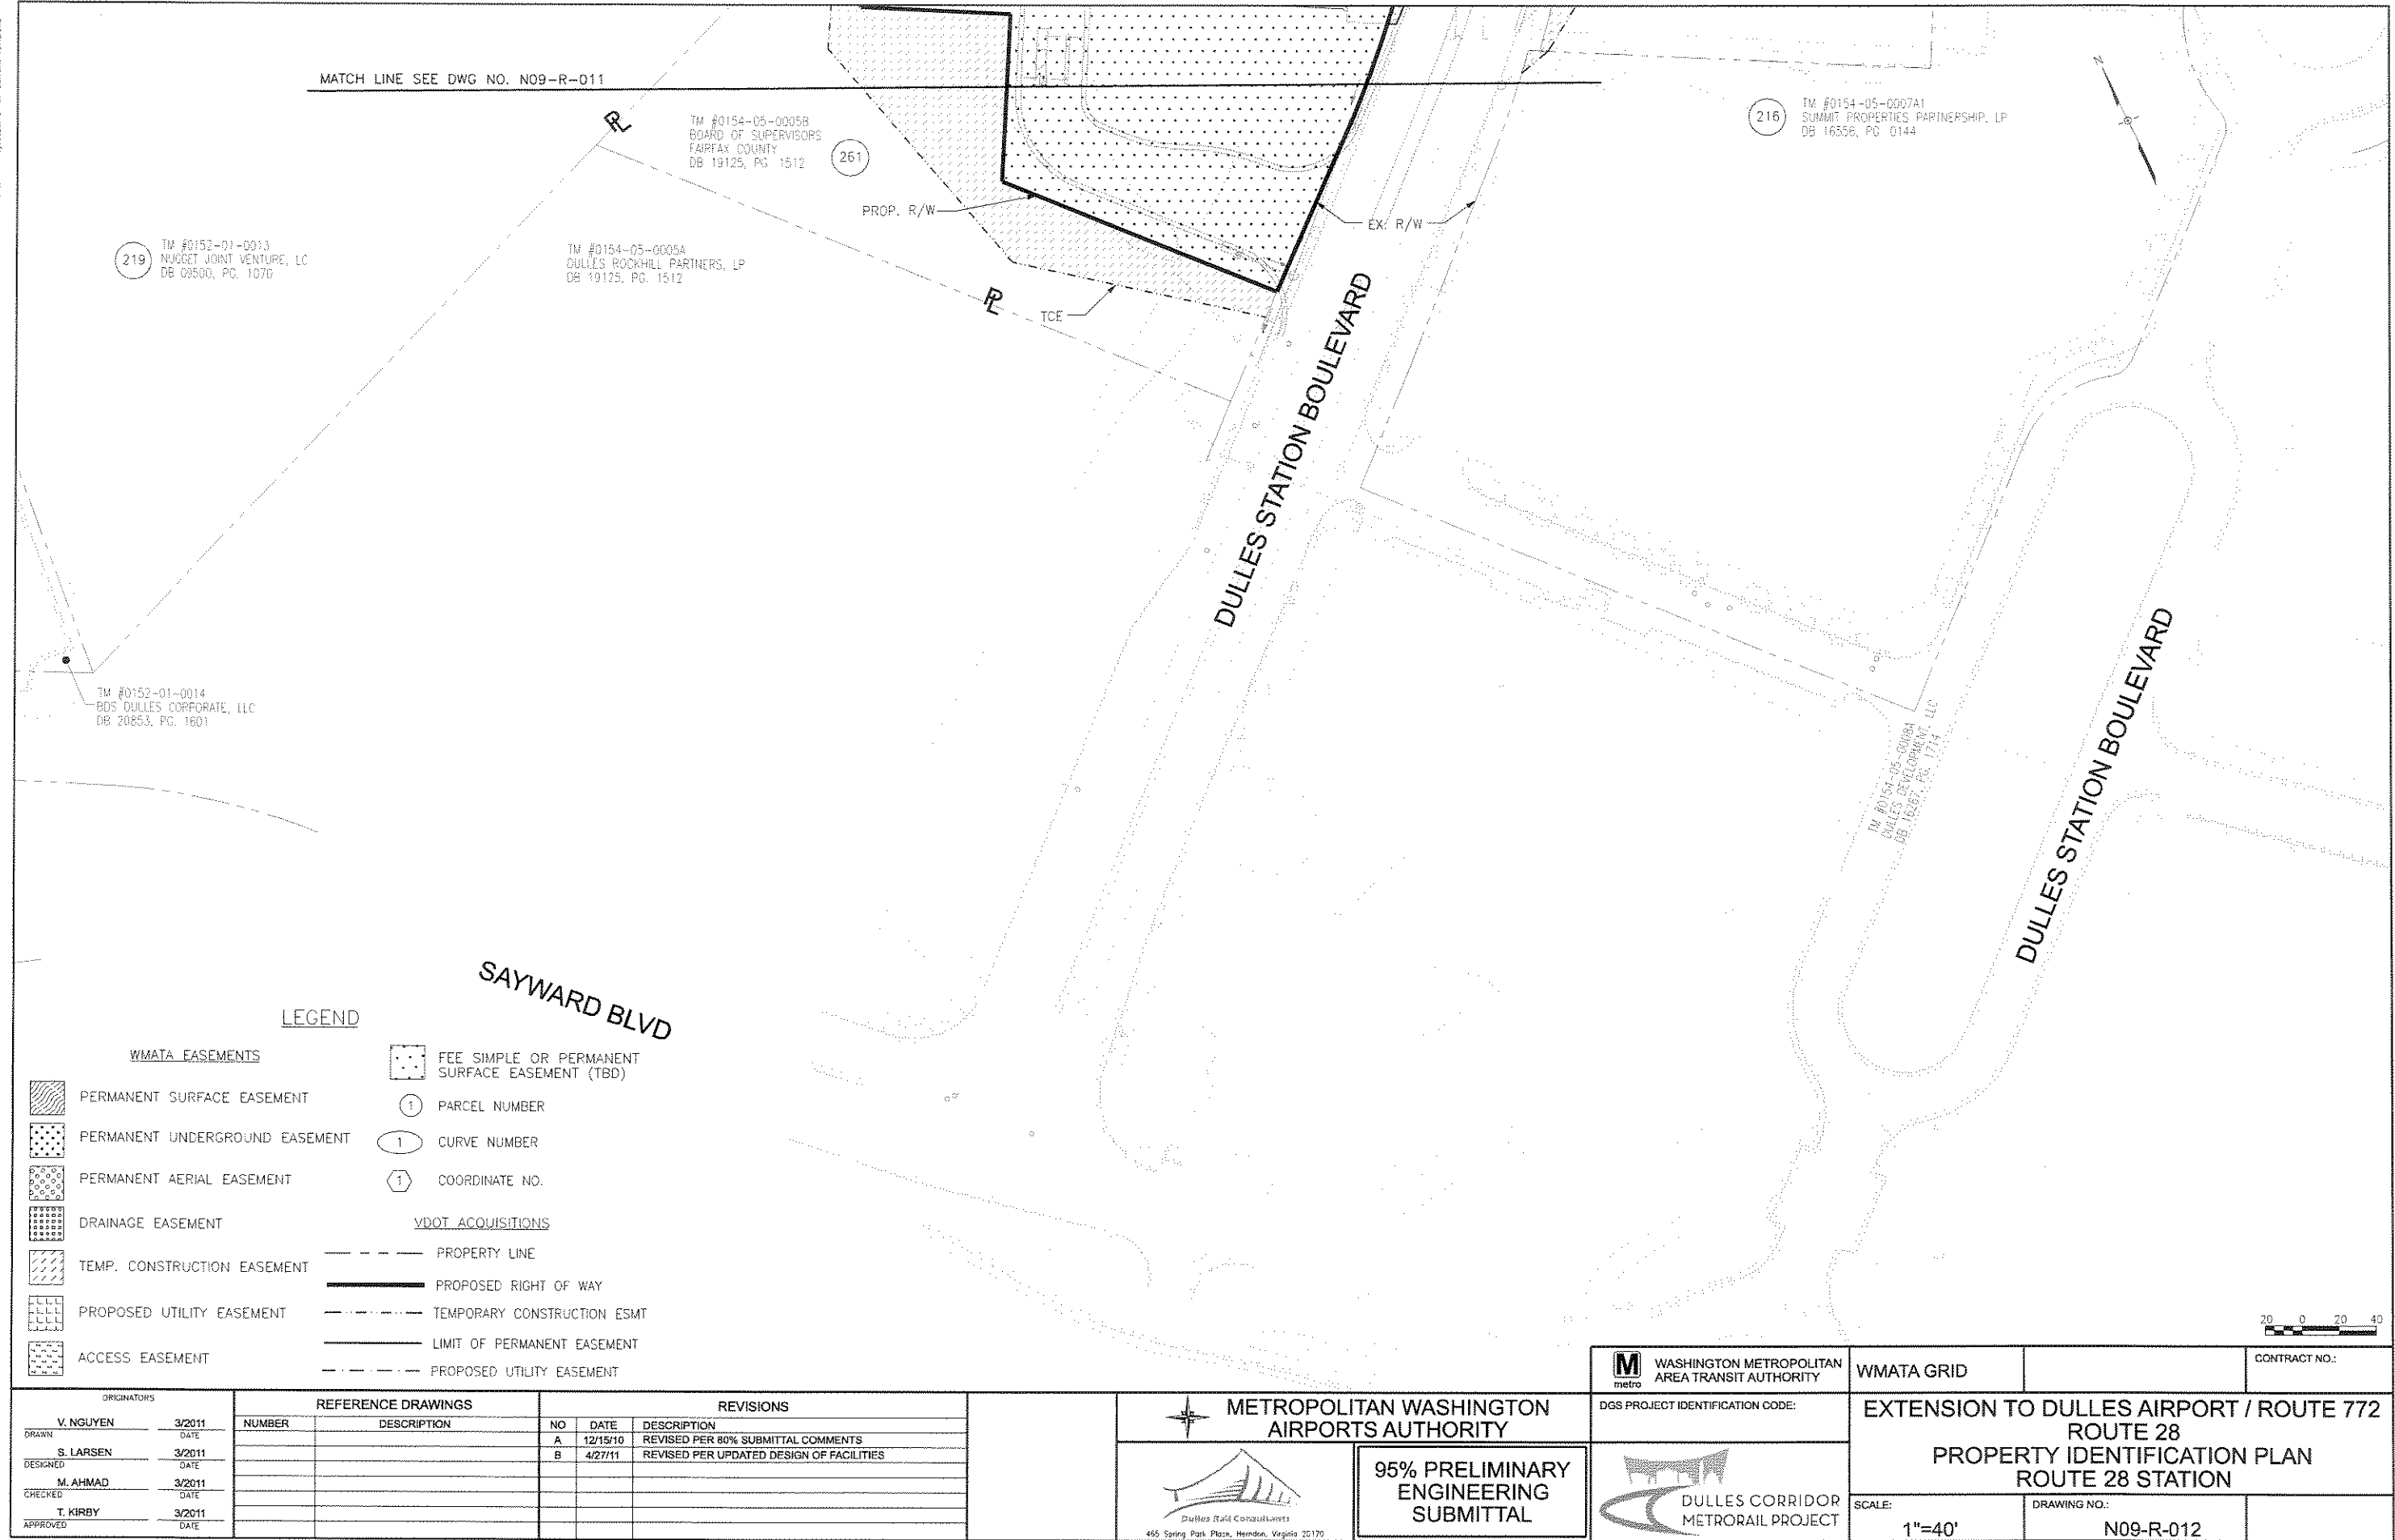

Electronic copies once printed are UNCONTROLLED and may become outdated. Refer to the electronic documents in ProjectSolve for current revisions

N09-NGA-R-008.DGN 12/9/2011 1:50:28 PM

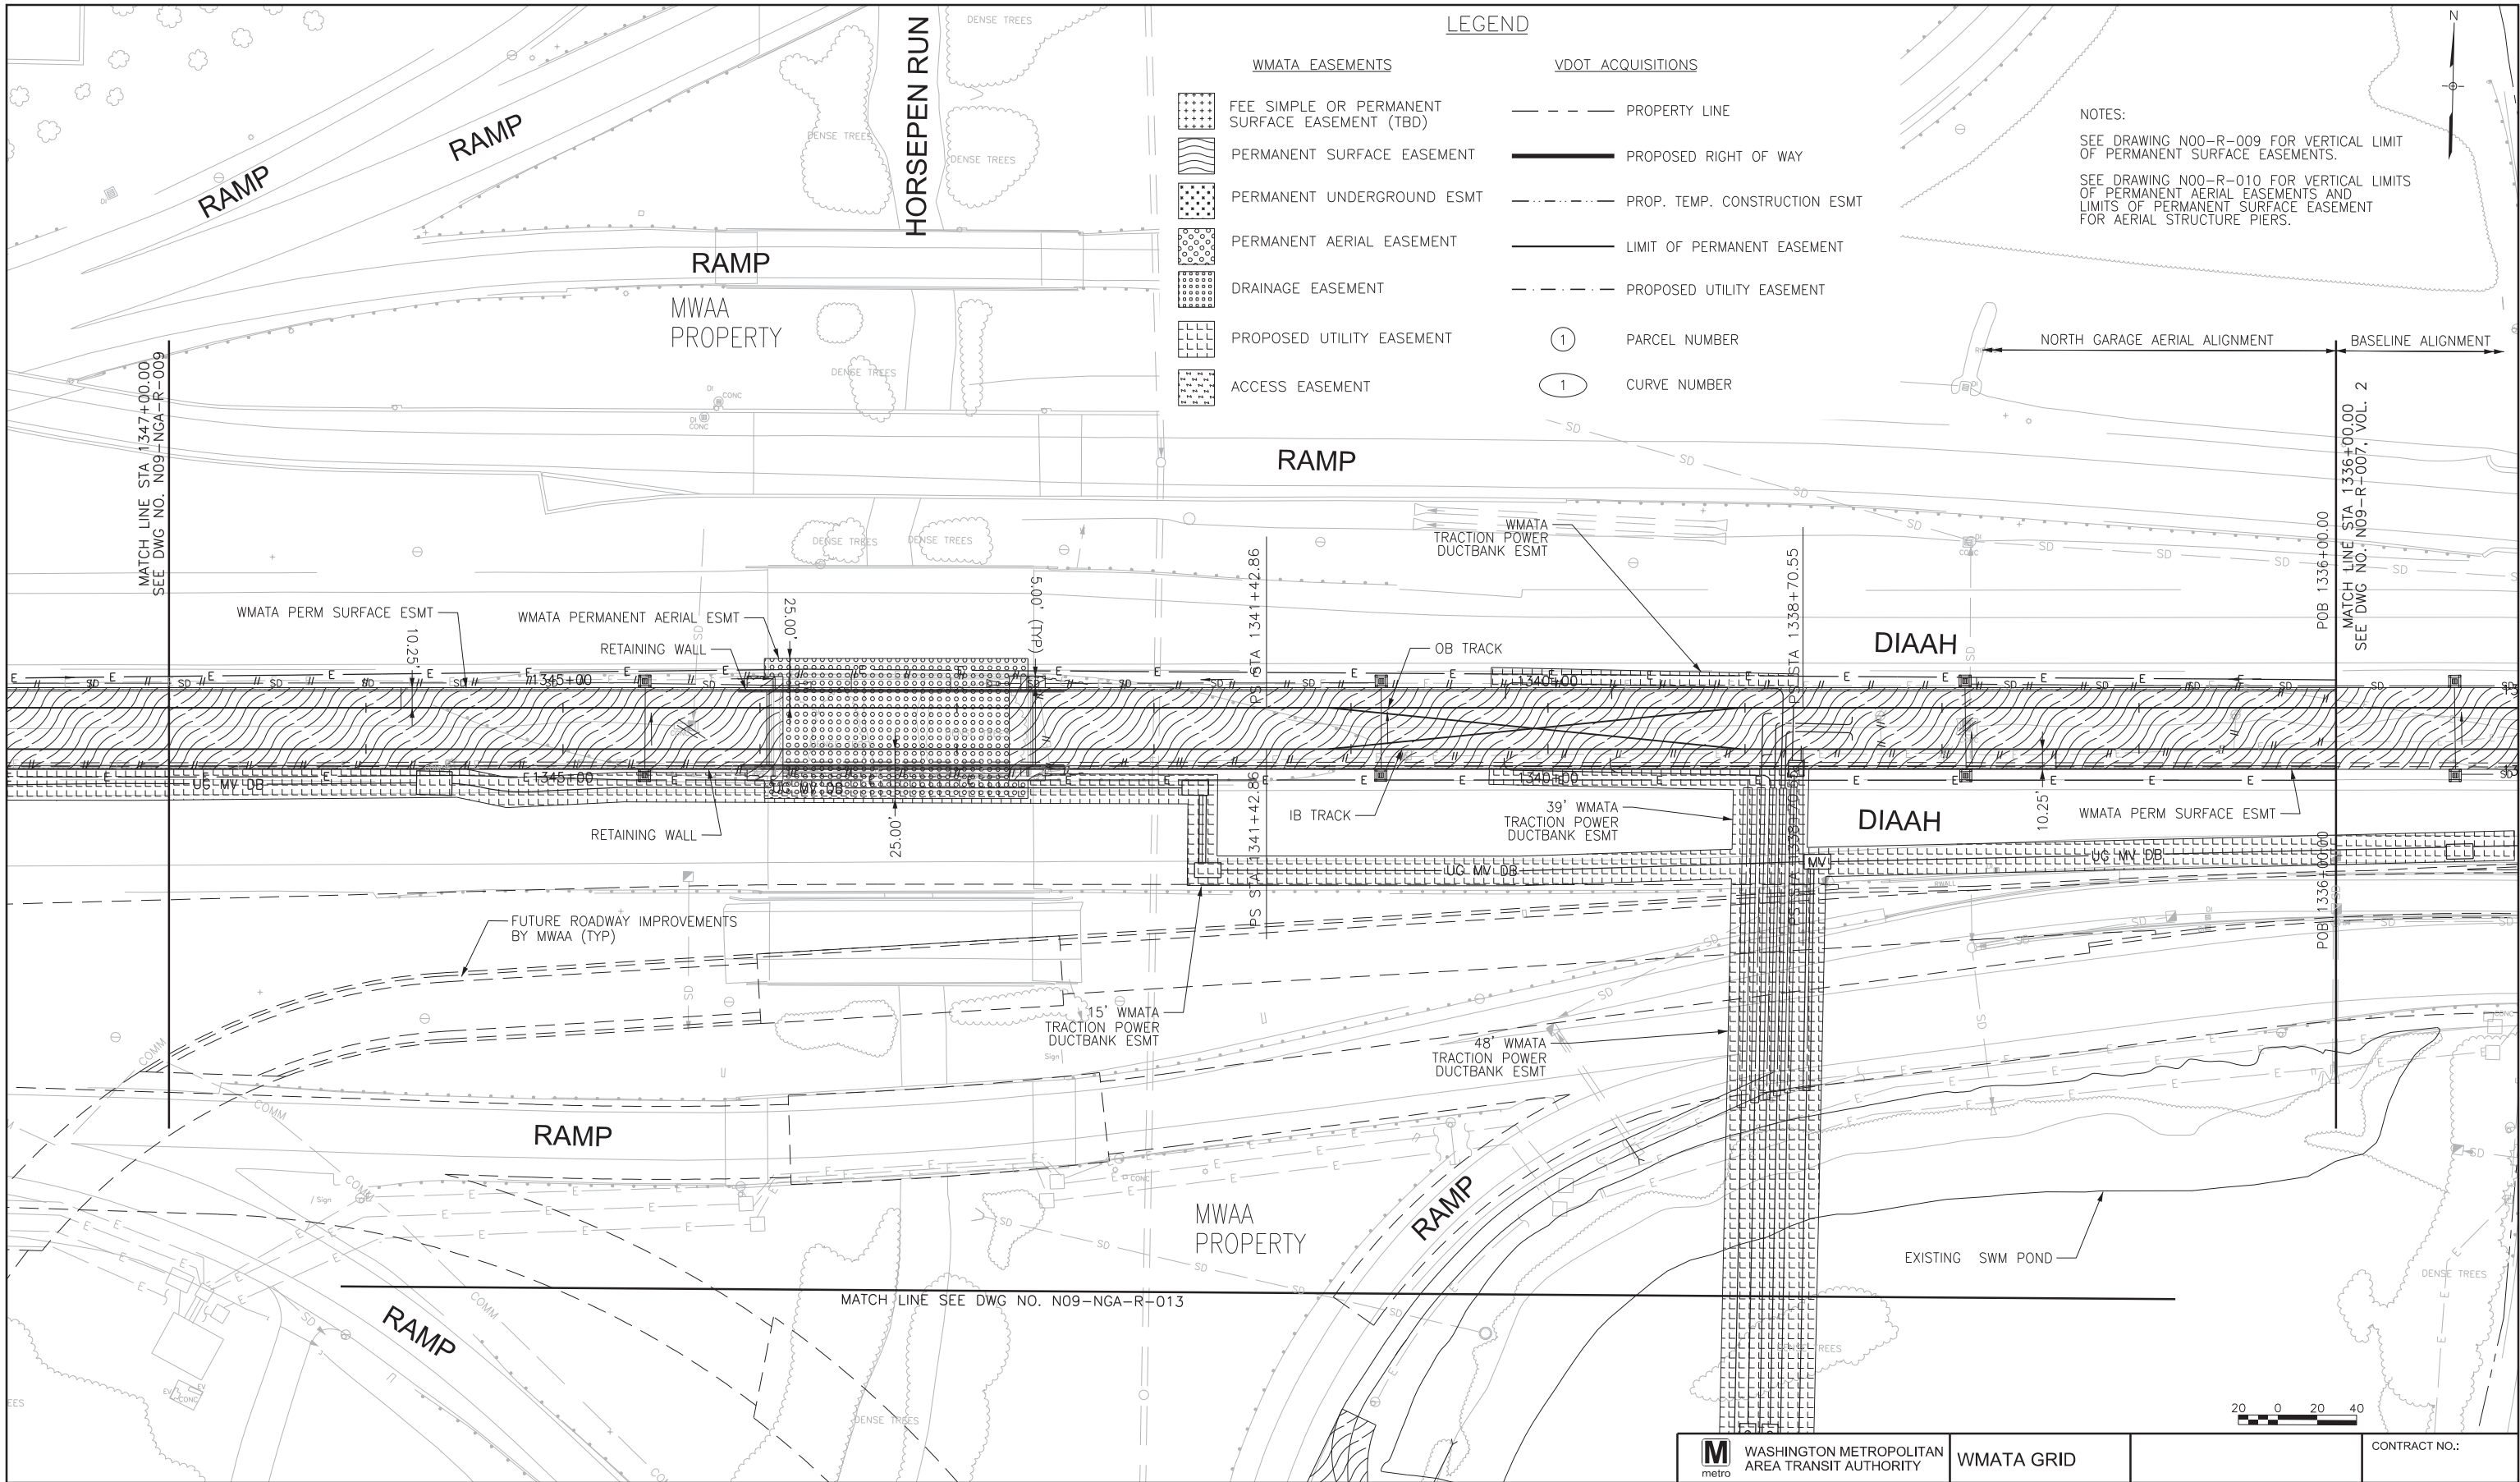

ORIGINATORS		REFERENCE DRAWINGS		REVISIONS					
NUMBER	DATE	NUMBER	DESCRIPTION	NO	DATE	DESCRIPTION	ORIG	CHKR	SUPV
1	12/2011								
2	12/2011								
METROPOLITAN WASHINGTON AIRPORTS AUTHORITY

95% PRELIMINARY ENGINEERING SUBMITTAL

DULLES CORRIDOR METRORAIL PROJECT

WASHINGTON METROPOLITAN AREA TRANSIT AUTHORITY

DGS PROJECT IDENTIFICATION CODE:

WMATA GRID

EXTENSION TO DULLES AIRPORT / ROUTE 772 ROUTE 28

PROPERTY IDENTIFICATION PLAN STA. 1336+00 TO STA. 1347+00

SCALE: 1"=40'

CONTRACT NO.:

DRAWING NO.: N09-NGA-R-008

Electronic copies once printed are UNCONTROLLED and may become outdated. Refer to the electronic documents in ProjectSolve for current revisions.

12/9/2011 1:50:31 PM

N09-NGA-R-009.dgn


LEGEND

WMATA EASEMENTS

- FEE SIMPLE OR PERMANENT SURFACE EASEMENT (TBD)
- PERMANENT SURFACE EASEMENT
- PERMANENT UNDERGROUND ESMT
- PERMANENT AERIAL EASEMENT
- DRAINAGE EASEMENT
- PROPOSED UTILITY EASEMENT
- ACCESS EASEMENT


VDOT ACQUISITIONS

- PROPERTY LINE
- PROPOSED RIGHT OF WAY
- PROP. TEMP. CONSTRUCTION ESMT
- LIMIT OF PERMANENT EASEMENT
- PROPOSED UTILITY EASEMENT
- PARCEL NUMBER
- CURVE NUMBER

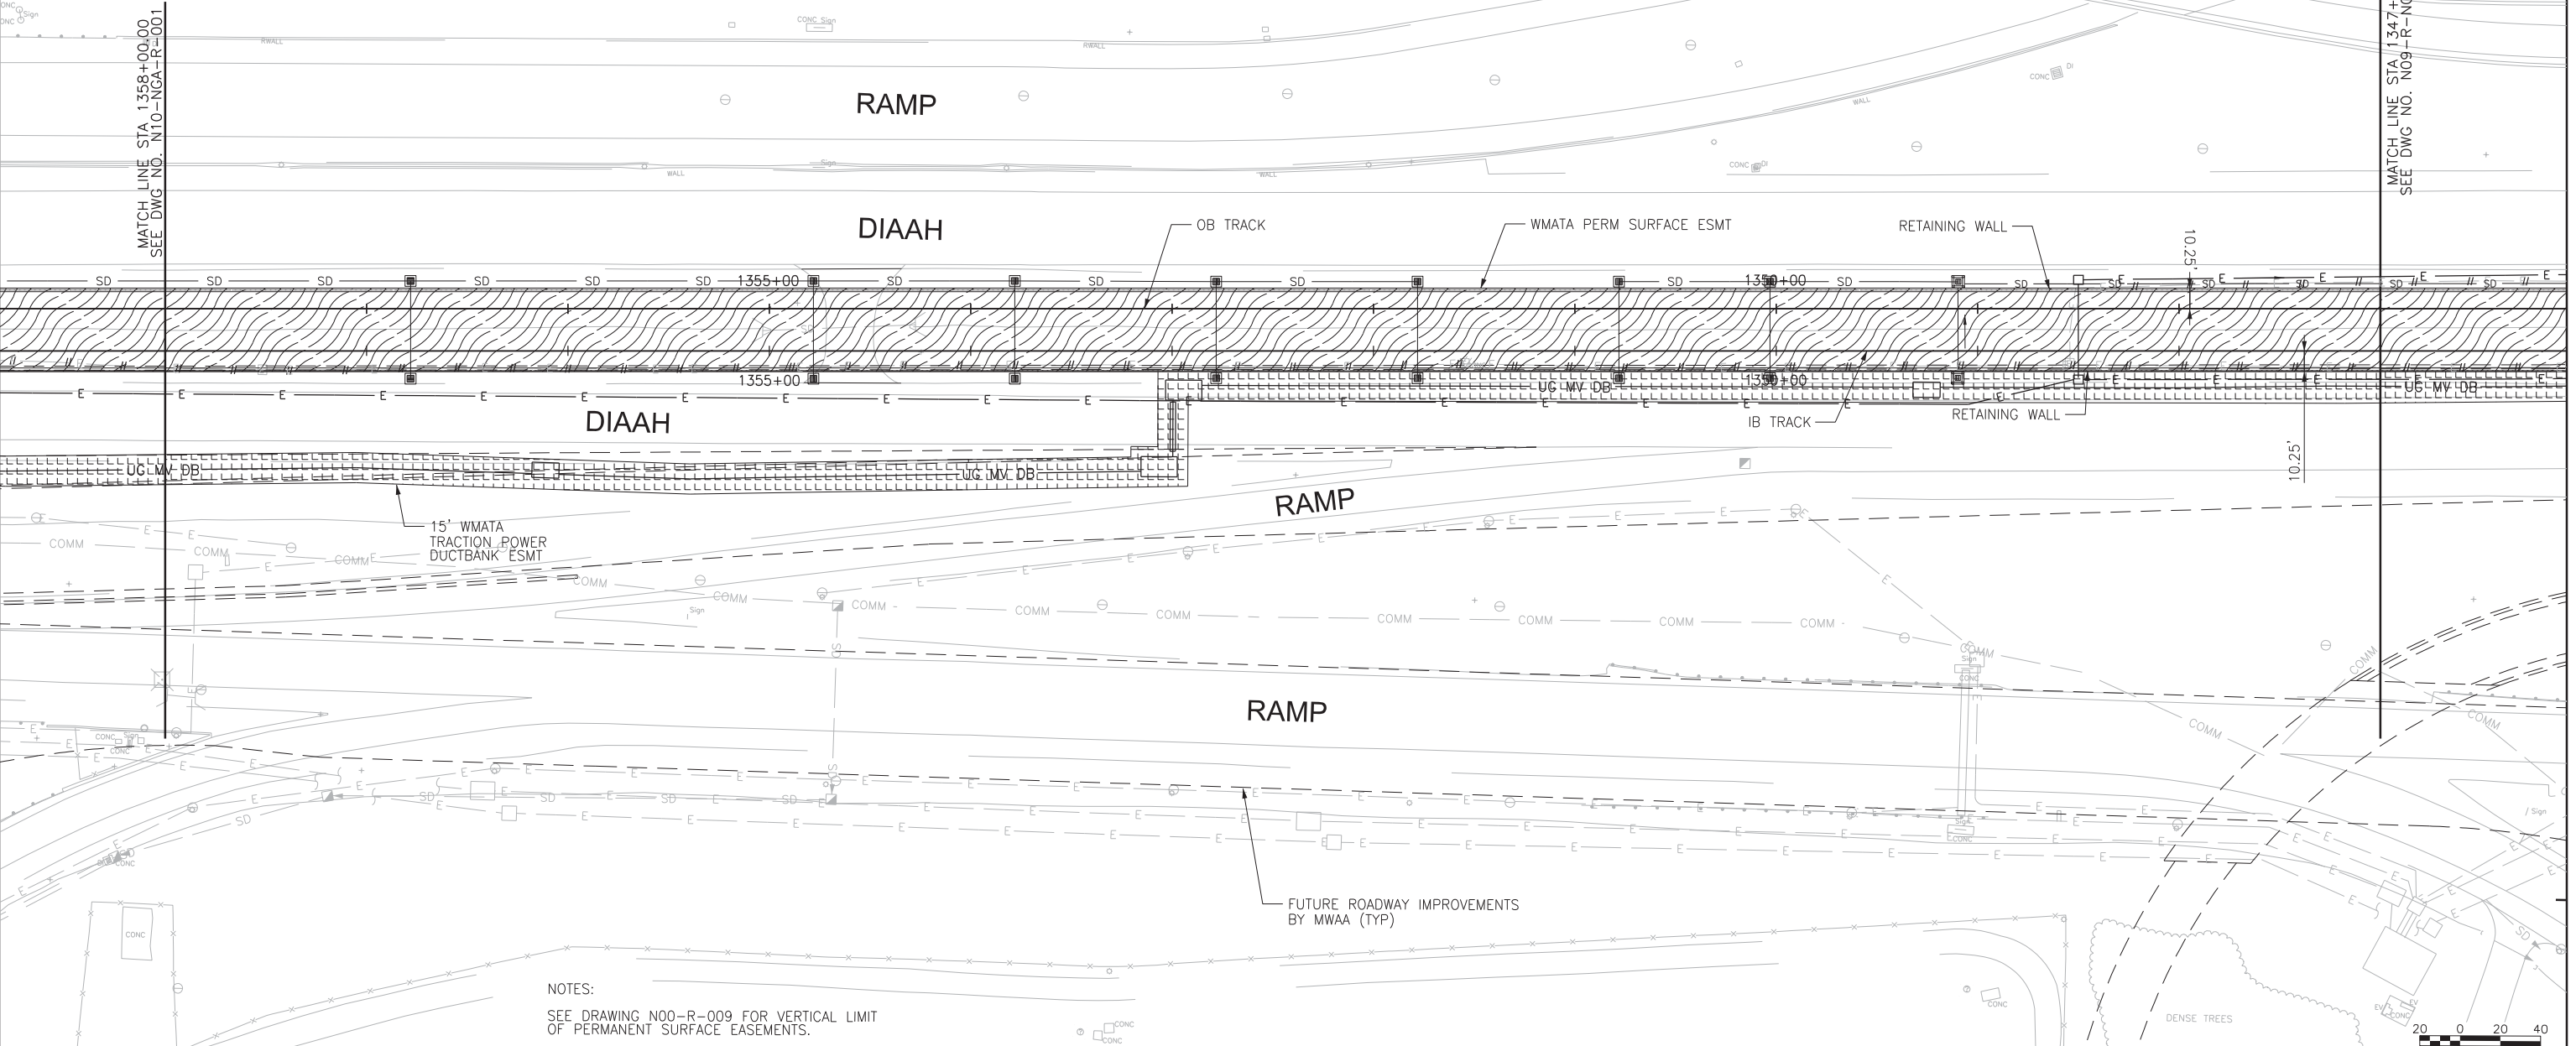

NOTES:
SEE DRAWING N00-R-009 FOR VERTICAL LIMIT OF PERMANENT SURFACE EASEMENTS.

ORIGINATORS		REFERENCE DRAWINGS		REVISIONS					
NUMBER	DESCRIPTION	NO	DATE	DESCRIPTION	ORIG	CHKR	SUPV	APPR	
1									
2									
3									
4									
5									
6									
7									
8									
9									
10									

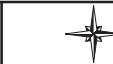

METROPOLITAN WASHINGTON AIRPORTS AUTHORITY



Dulles Rail Consultants
465 Spring Park Place, Herndon, Virginia 20170

95% PRELIMINARY
ENGINEERING
SUBMITTAL



WASHINGTON METROPOLITAN AREA TRANSIT AUTHORITY



DULLES CORRIDOR METRORAIL PROJECT


WMATA GRID

EXTENSION TO DULLES AIRPORT / ROUTE 772
ROUTE 28
PROPERTY IDENTIFICATION PLAN
STA. 1347+00 TO STA. 1358+00

CONTRACT NO.:

SCALE: 1"=40'

DRAWING NO.: N09-NGA-R-009

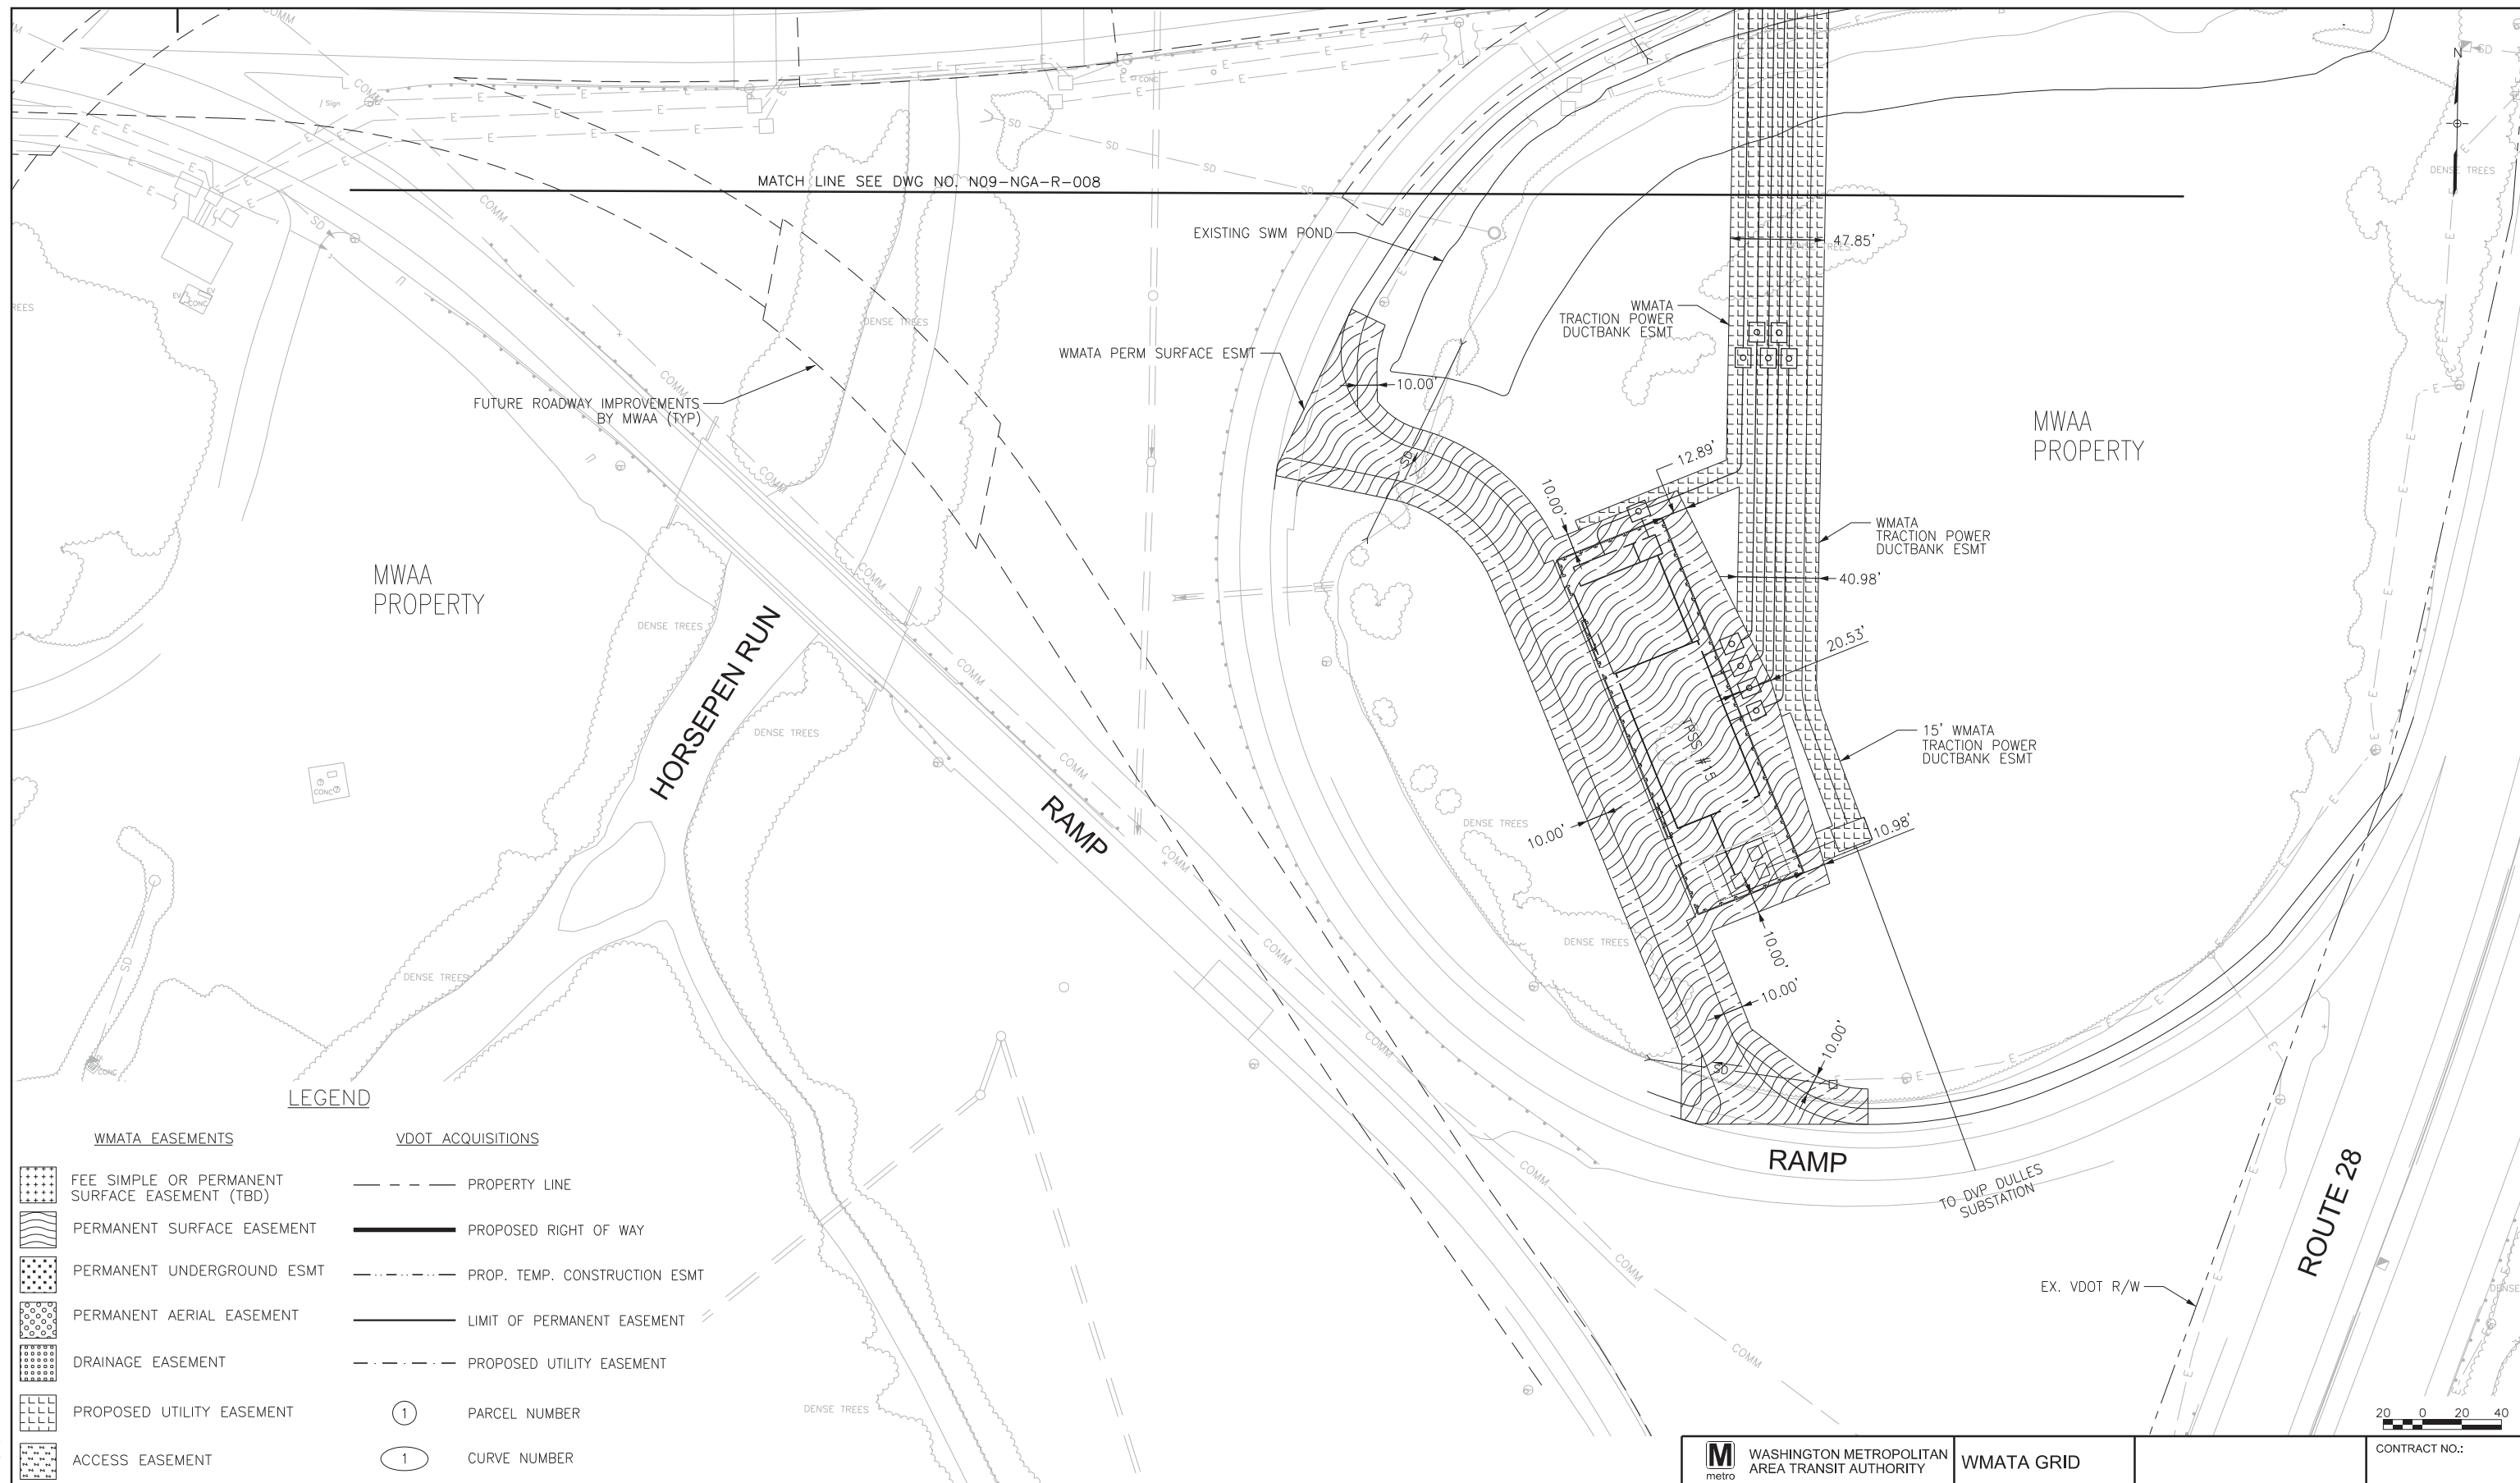[illegible]

95% PRELIMINARY
ENGINEERING
SUBMITTAL



DULLES CORRIDOR
METRO RAIL PROJECT

EXTENSION TO DULLES AIRPORT / ROUTE 772
ROUTE 28
PROPERTY IDENTIFICATION PLAN
TPSS #15

DRAWING NO.:
N09-NGA-R-013

Electronic copies once printed are UNCONTROLLED and may become outdated. Refer to the electronic documents in ProjectSolve for current revisions.

N10-NGA-R-001.dgn 12/9/2011 1:50:42 PM


LEGEND

WMATA EASEMENTS

- FEE SIMPLE OR PERMANENT SURFACE EASEMENT (TBD)
- PERMANENT SURFACE EASEMENT
- PERMANENT UNDERGROUND ESMT
- PERMANENT AERIAL EASEMENT
- DRAINAGE EASEMENT
- PROPOSED UTILITY EASEMENT
- ACCESS EASEMENT

VDOT ACQUISITIONS

- PROPERTY LINE
- PROPOSED RIGHT OF WAY
- PROP. TEMP. CONSTRUCTION ESMT
- LIMIT OF PERMANENT EASEMENT
- PROPOSED UTILITY EASEMENT
- PARCEL NUMBER
- CURVE NUMBER

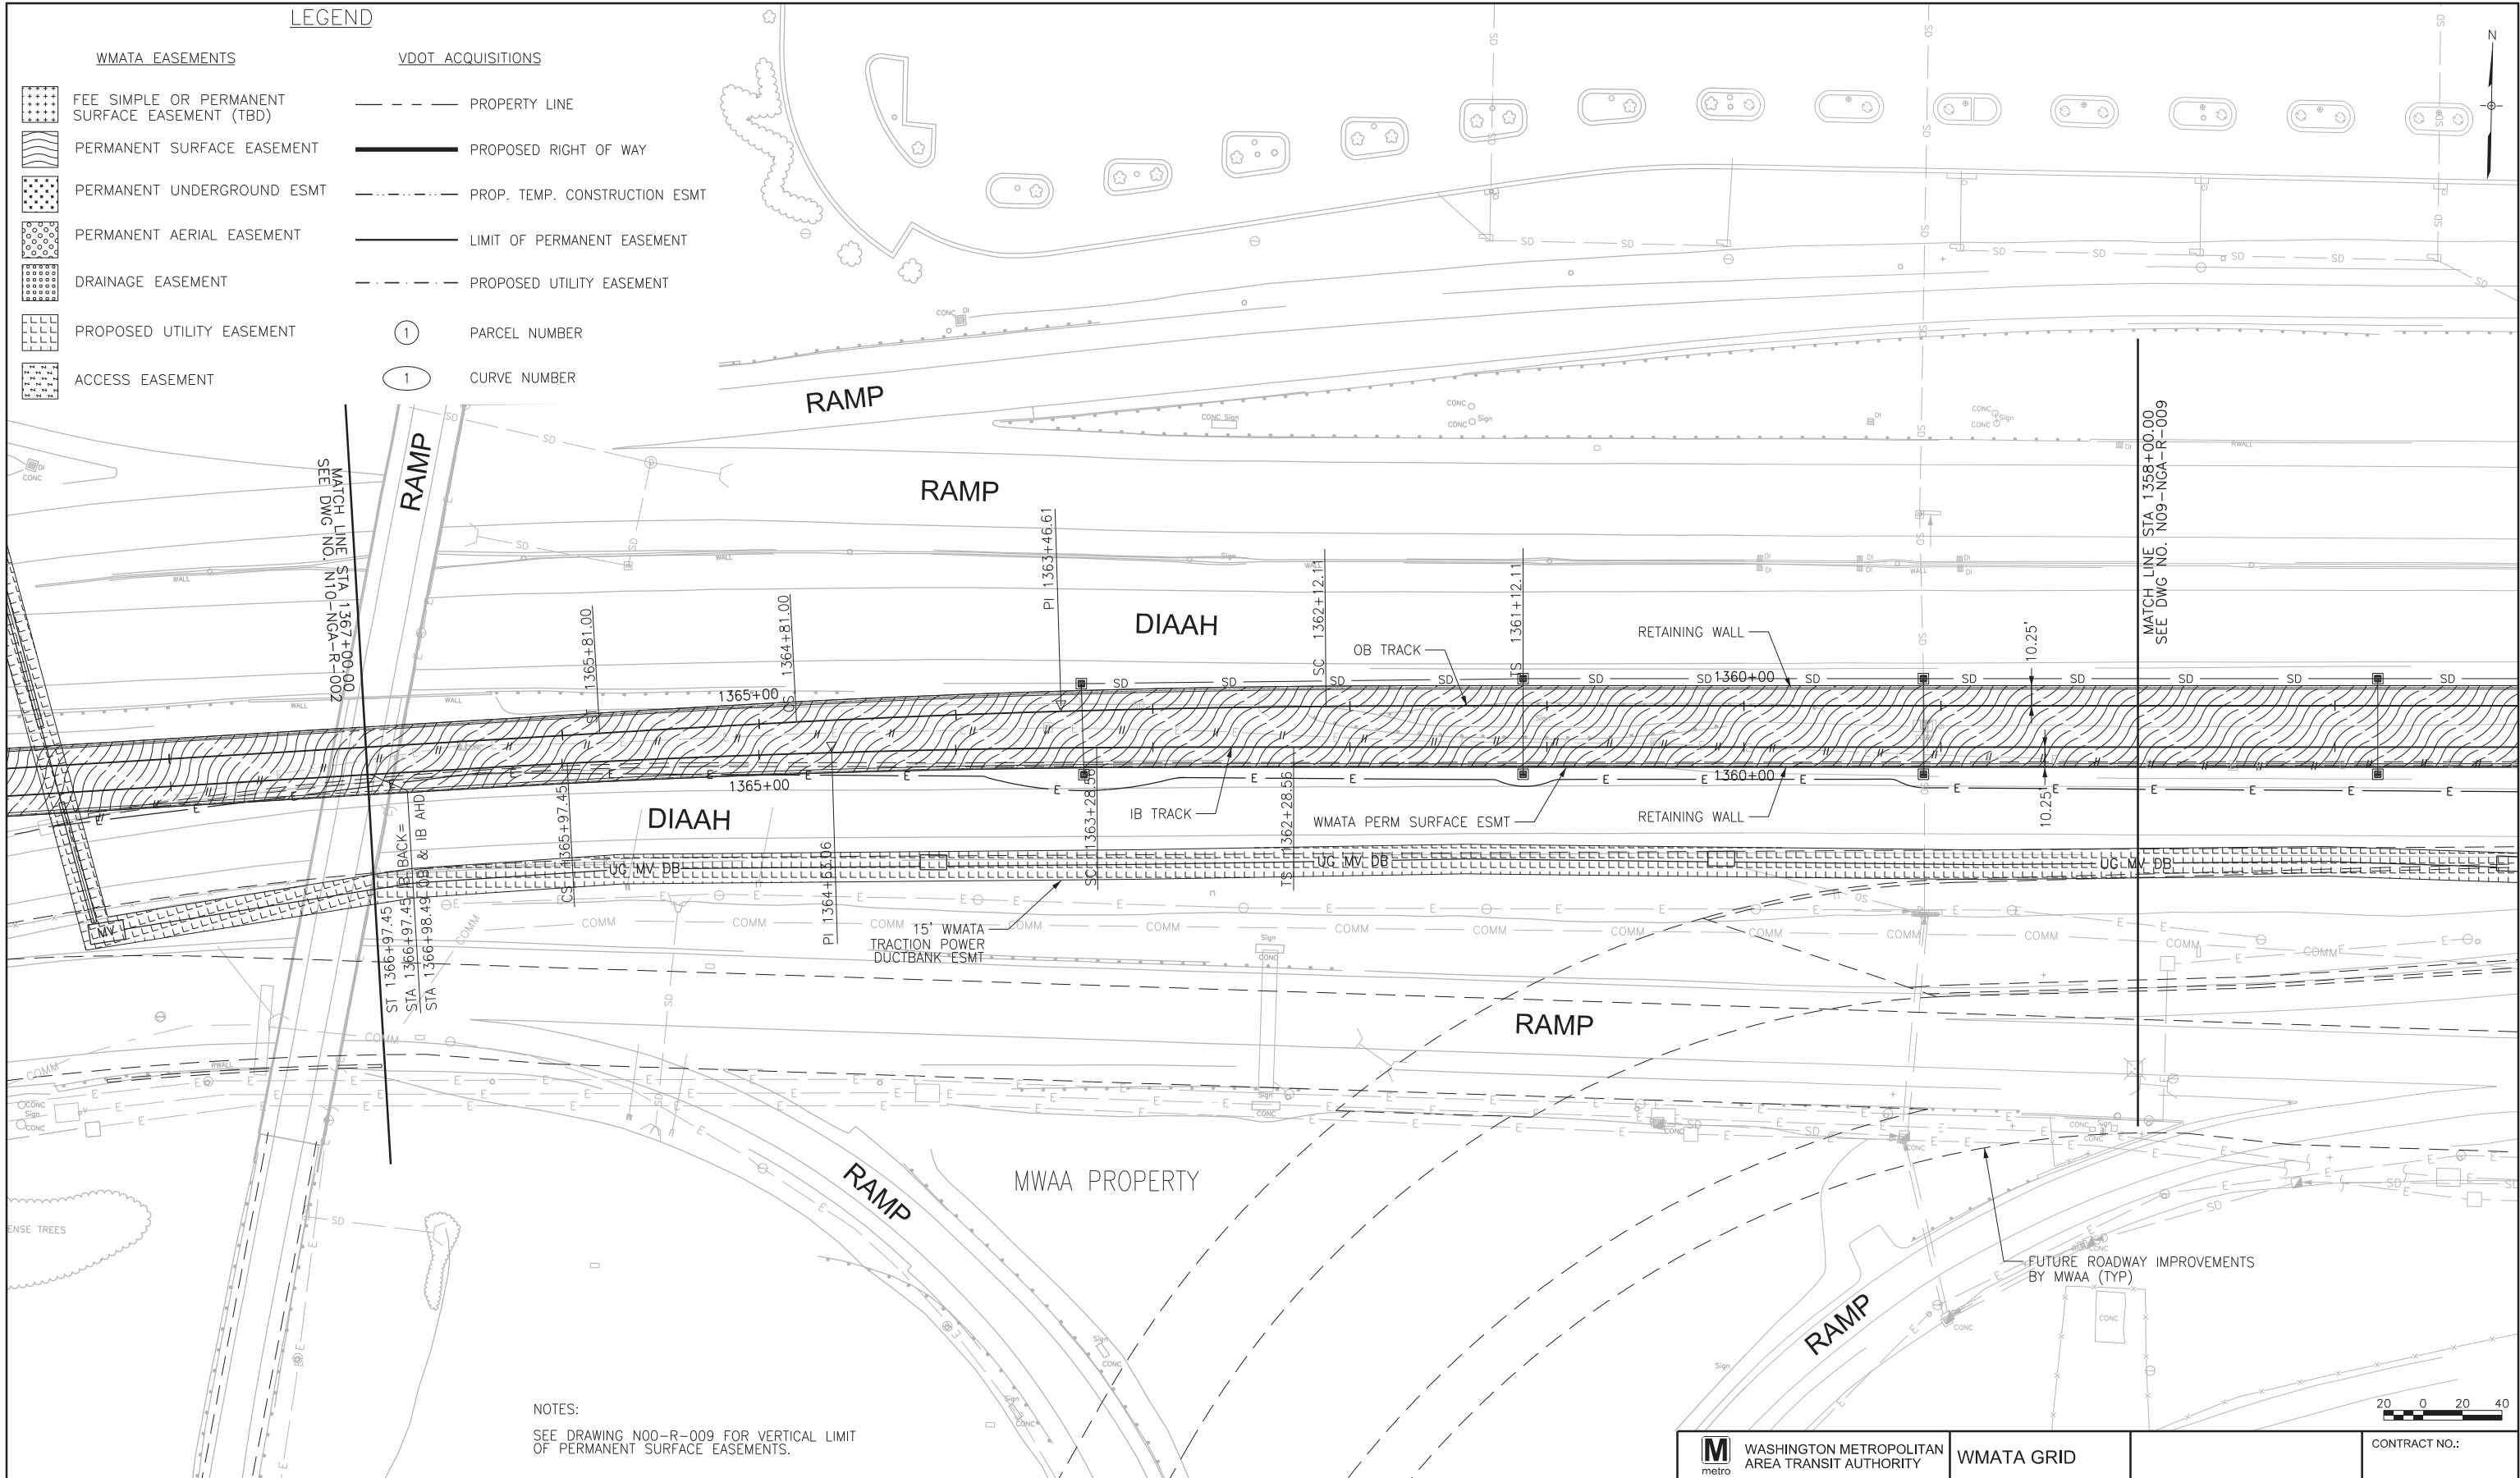

NOTES:
SEE DRAWING N00-R-009 FOR VERTICAL LIMIT
OF PERMANENT SURFACE EASEMENTS.

ORIGINATORS		REFERENCE DRAWINGS		REVISIONS					
NAME	DATE	NUMBER	DESCRIPTION	NO	DATE	DESCRIPTION	ORIG	CHKR	SUPV
V. NGUYEN	12/2011								
S. LARSEN	12/2011								
M. AHMAD	12/2011								
T. KIRBY	12/2011								


METROPOLITAN WASHINGTON AIRPORTS AUTHORITY

Dulles Rail Consultants
465 Spring Park Place, Herndon, Virginia 20170

95% PRELIMINARY
ENGINEERING
SUBMITTAL

WASHINGTON METROPOLITAN AREA TRANSIT AUTHORITY	WMATA GRID	CONTRACT NO.:
DGS PROJECT IDENTIFICATION CODE:	EXTENSION TO DULLES AIRPORT / ROUTE 772 DULLES AIRPORT PROPERTY IDENTIFICATION PLAN STA. 1358+00 TO STA. 1367+00	
DULLES CORRIDOR METRORAIL PROJECT	SCALE: 1"=40'	DRAWING NO.: N10-NGA-R-001

N10-NGA-R-002.dgn 12/9/2011 1:50:49 PM Electronic copies once printed are UNCONTROLLED and may become outdated. Refer to the electronic documents in ProjectSolve for current revisions

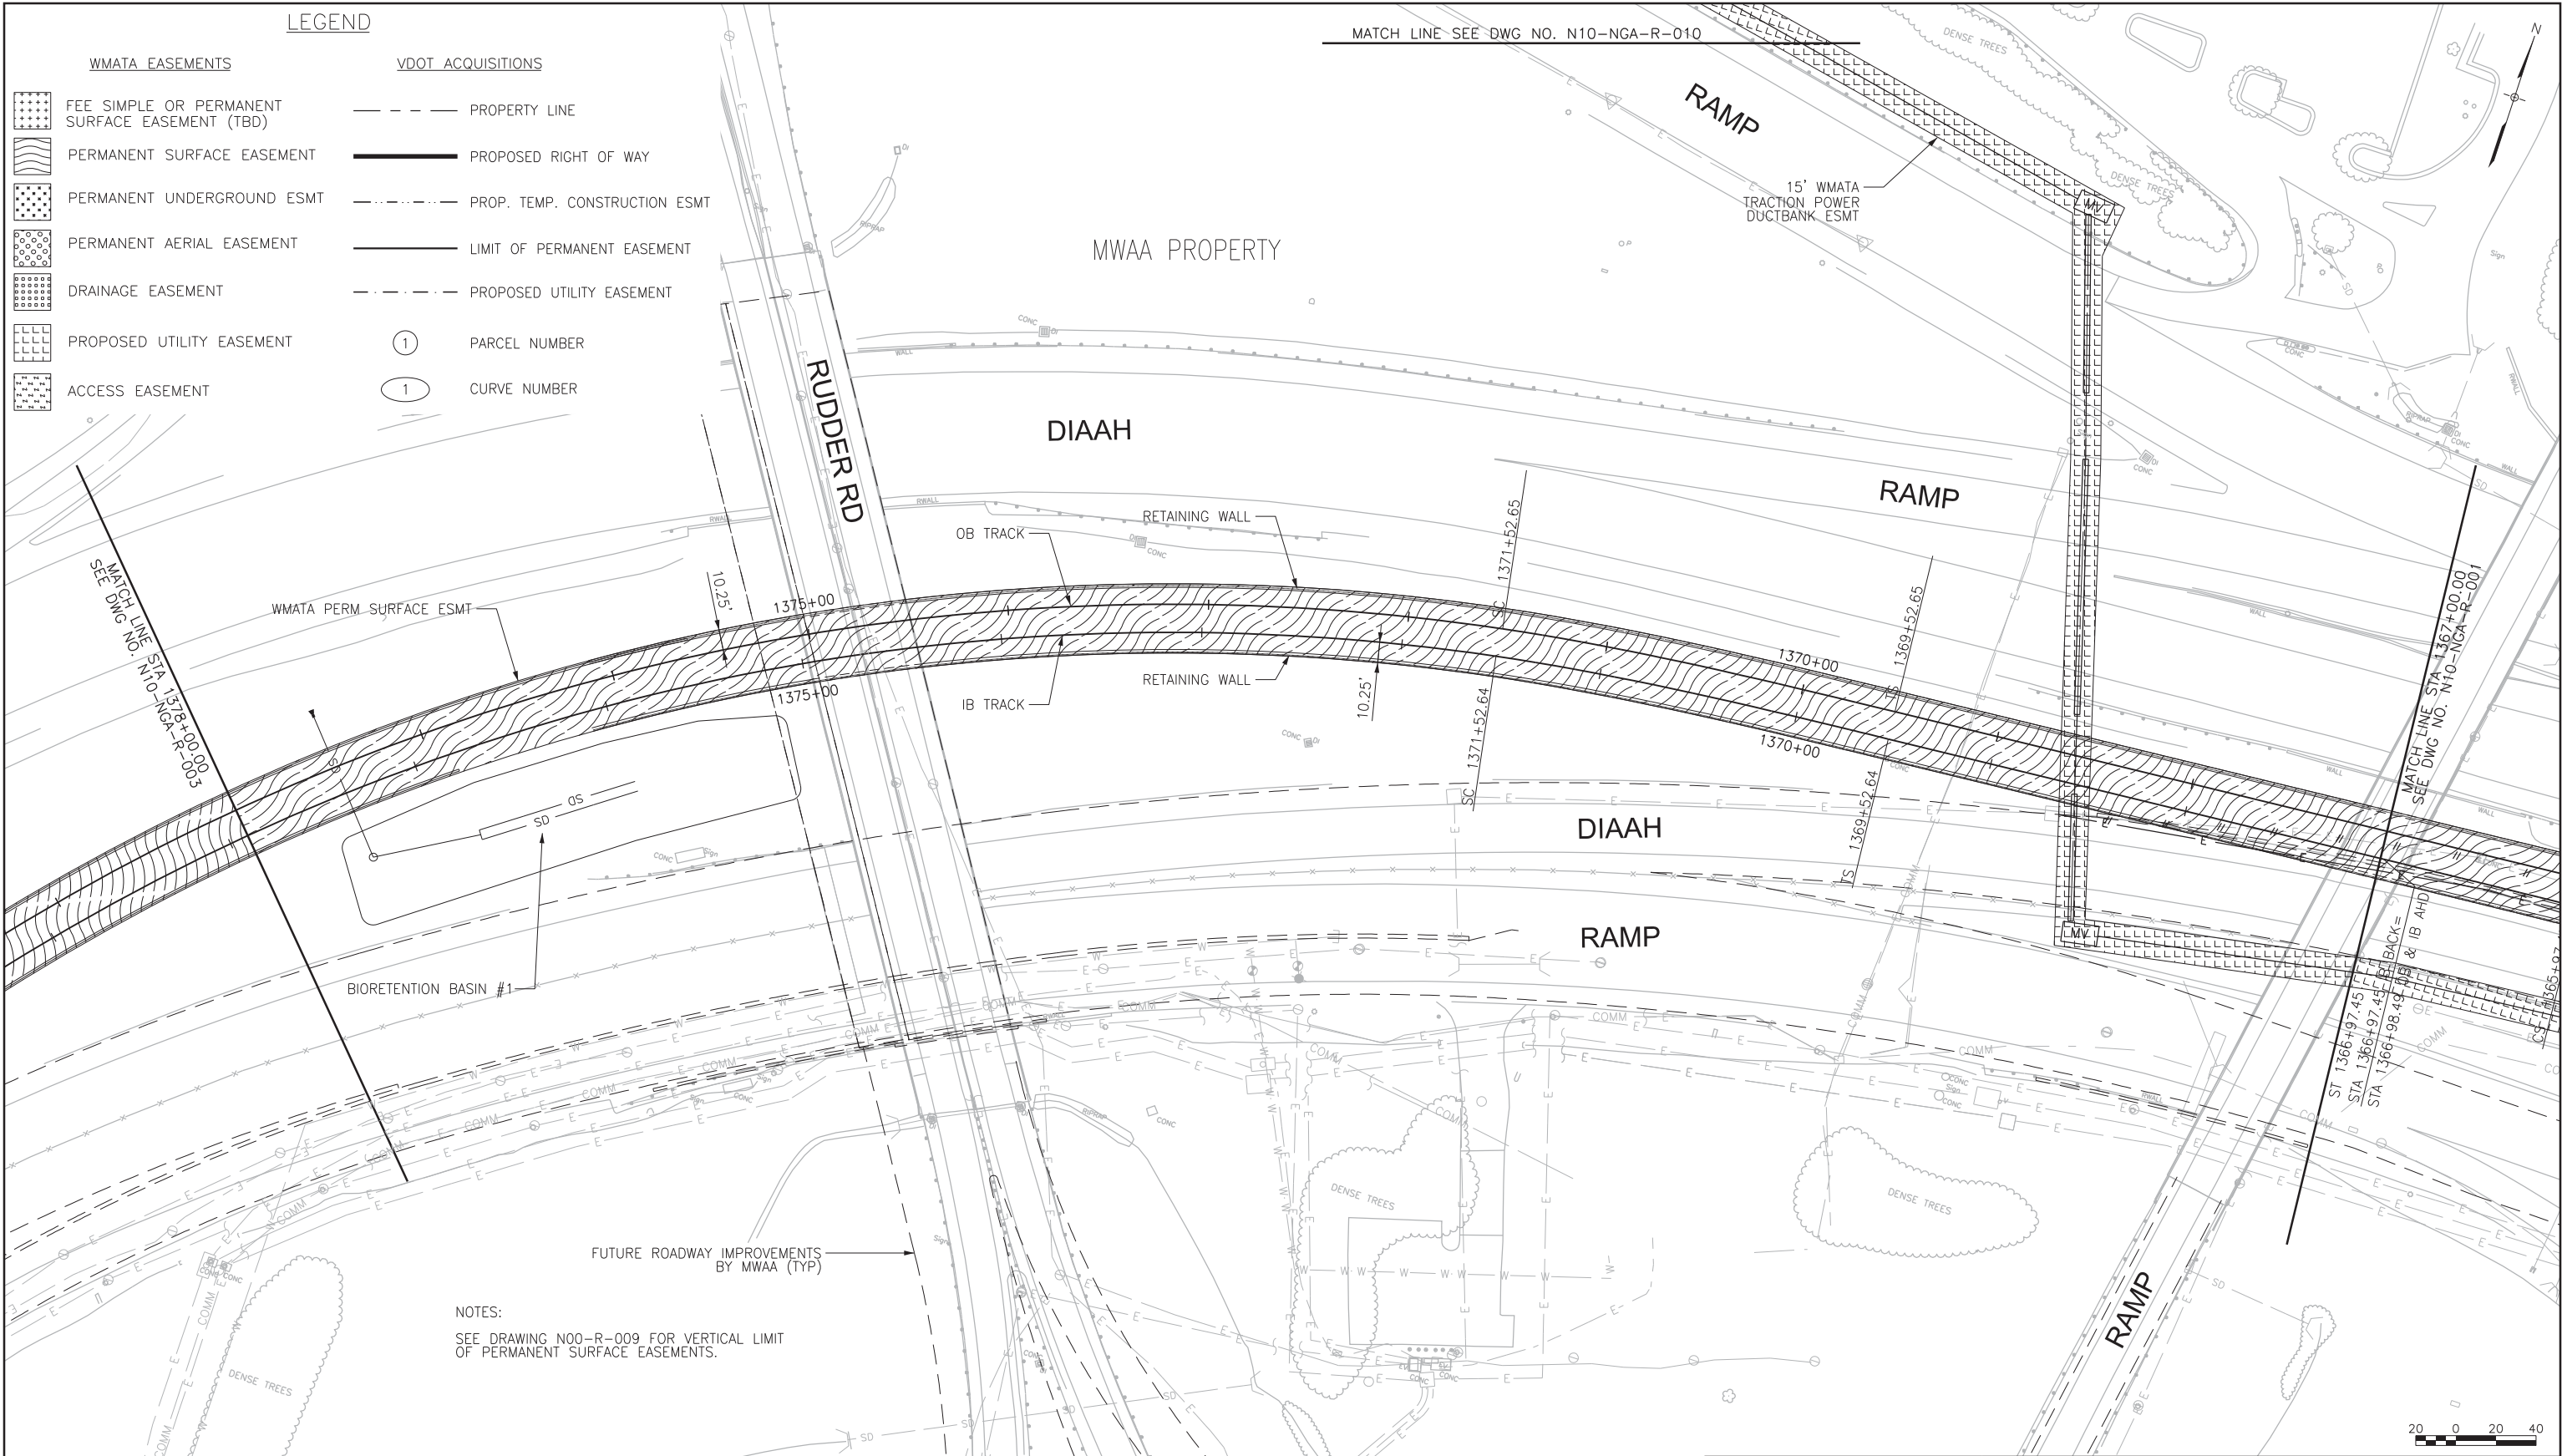

NOTES:
SEE DRAWING N00-R-009 FOR VERTICAL LIMIT
OF PERMANENT SURFACE EASEMENTS.

ORIGINATORS V. NGUYEN 12/2011 S. LARSEN 12/2011 M. AHMAD 12/2011 T. KIRBY 12/2011		REFERENCE DRAWINGS NUMBER DESCRIPTION NO DATE DESCRIPTION ORIG CHKRSUPV APPR		REVISIONS NO DATE DESCRIPTION ORIG CHKRSUPV APPR		 METROPOLITAN WASHINGTON AIRPORTS AUTHORITY		 Dulles Rail Consultants 465 Spring Park Place, Herndon, Virginia 20170		 95% PRELIMINARY ENGINEERING SUBMITTAL		 DULLES CORRIDOR METRORAIL PROJECT		 WASHINGTON METROPOLITAN AREA TRANSIT AUTHORITY		WMATA GRID		CONTRACT NO.:	
										DGS PROJECT IDENTIFICATION CODE:		EXTENSION TO DULLES AIRPORT / ROUTE 772 DULLES AIRPORT PROPERTY IDENTIFICATION PLAN STA. 1367+00 TO STA. 1378+00							
										SCALE: 1"=40'		DRAWING NO.: N10-NGA-R-002							

WMATA EASEMENTS

- VDOT ACQUISITIONS

- ① PARCEL NUMBER
- ① CURVE NUMBER

DIAAH

BIORETENTION BASIN #2 —

RAMP

RAMP

RAMP

RETAINING WALL -

1380+00

RETAINING WALL -

DIAAH

SEE DRAWING N00-R-009 FOR VERTICAL LIMIT OF
PERMANENT SURFACE EASEMENTS.

SEE DRAWING N00-R-010 FOR VERTICAL LIMITS OF
PERMANENT AERIAL EASEMENTS AND LIMITS OF
PERMANENT SURFACE EASEMENT FOR AERIAL
STRUCTURE PIERS.

FUTURE ROADWAY IMPROVEMENTS
BY MWAA (TYP)

20 0 20

[illegible]

METROPOLITAN WASHINGTON
AIRPORTS AUTHORITY



465 Spring Park Place Herndon, Virginia 20170

95% PRELIMINARY
ENGINEERING
SUBMITTAL

WASHINGTON METROPOLITAN
AREA TRANSIT AUTHORITY

DGS PROJECT IDENTIFICATION CODE:

DULLES CORRIDOR
METRO RAIL PROJECT

WMATA GRID




EXTENSION TO DULLES AIRPORT / ROUTE 772 DULLES AIRPORT PROPERTY IDENTIFICATION PLAN STA. 1378+00 TO STA. 1389+00

SCALE:
1"=40'

DRAWING NO.:
N10-NGA-R-003

Electronic copies once printed are UNCONTROLLED and may become outdated. Refer to the electronic documents in ProjectSolve for current revisions

N10-NGA-R-004.dgn 12/9/2011 1:51:04 PM

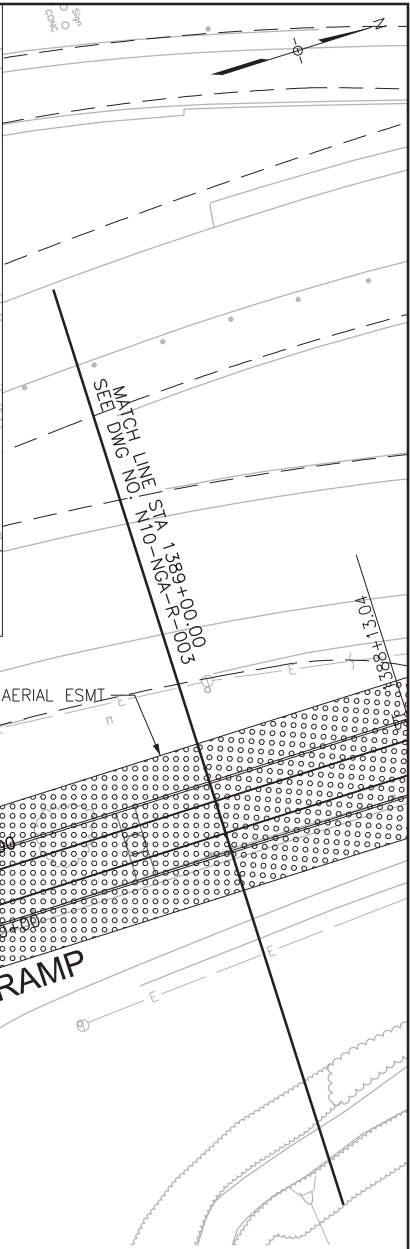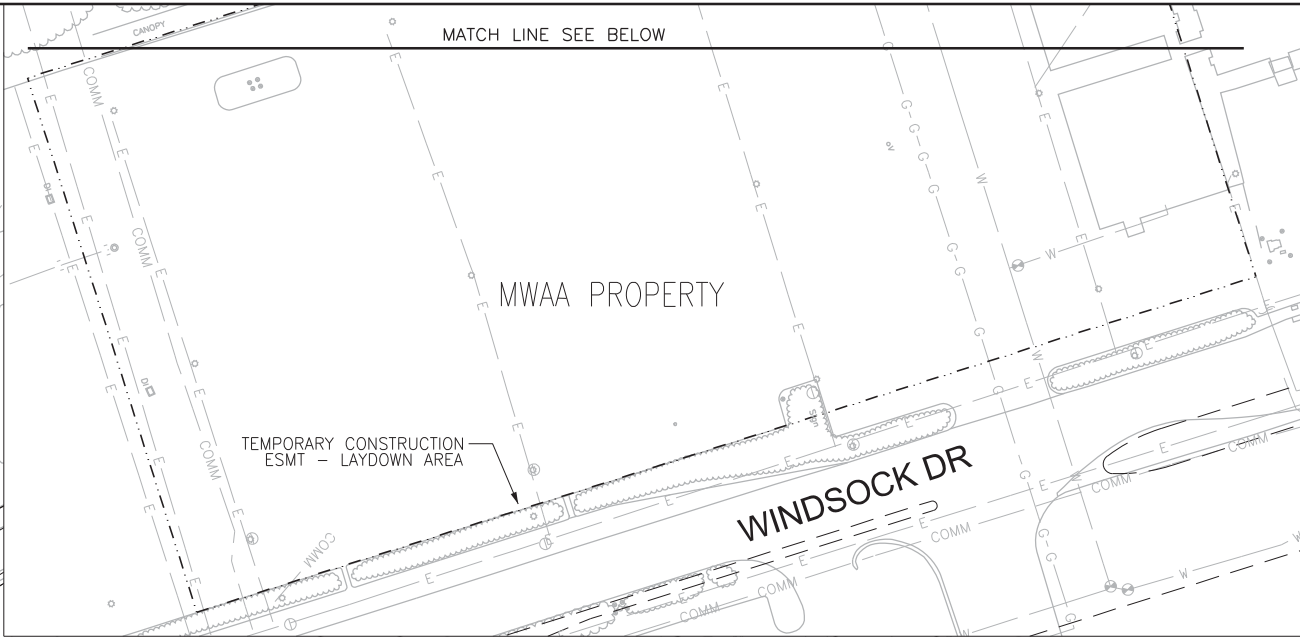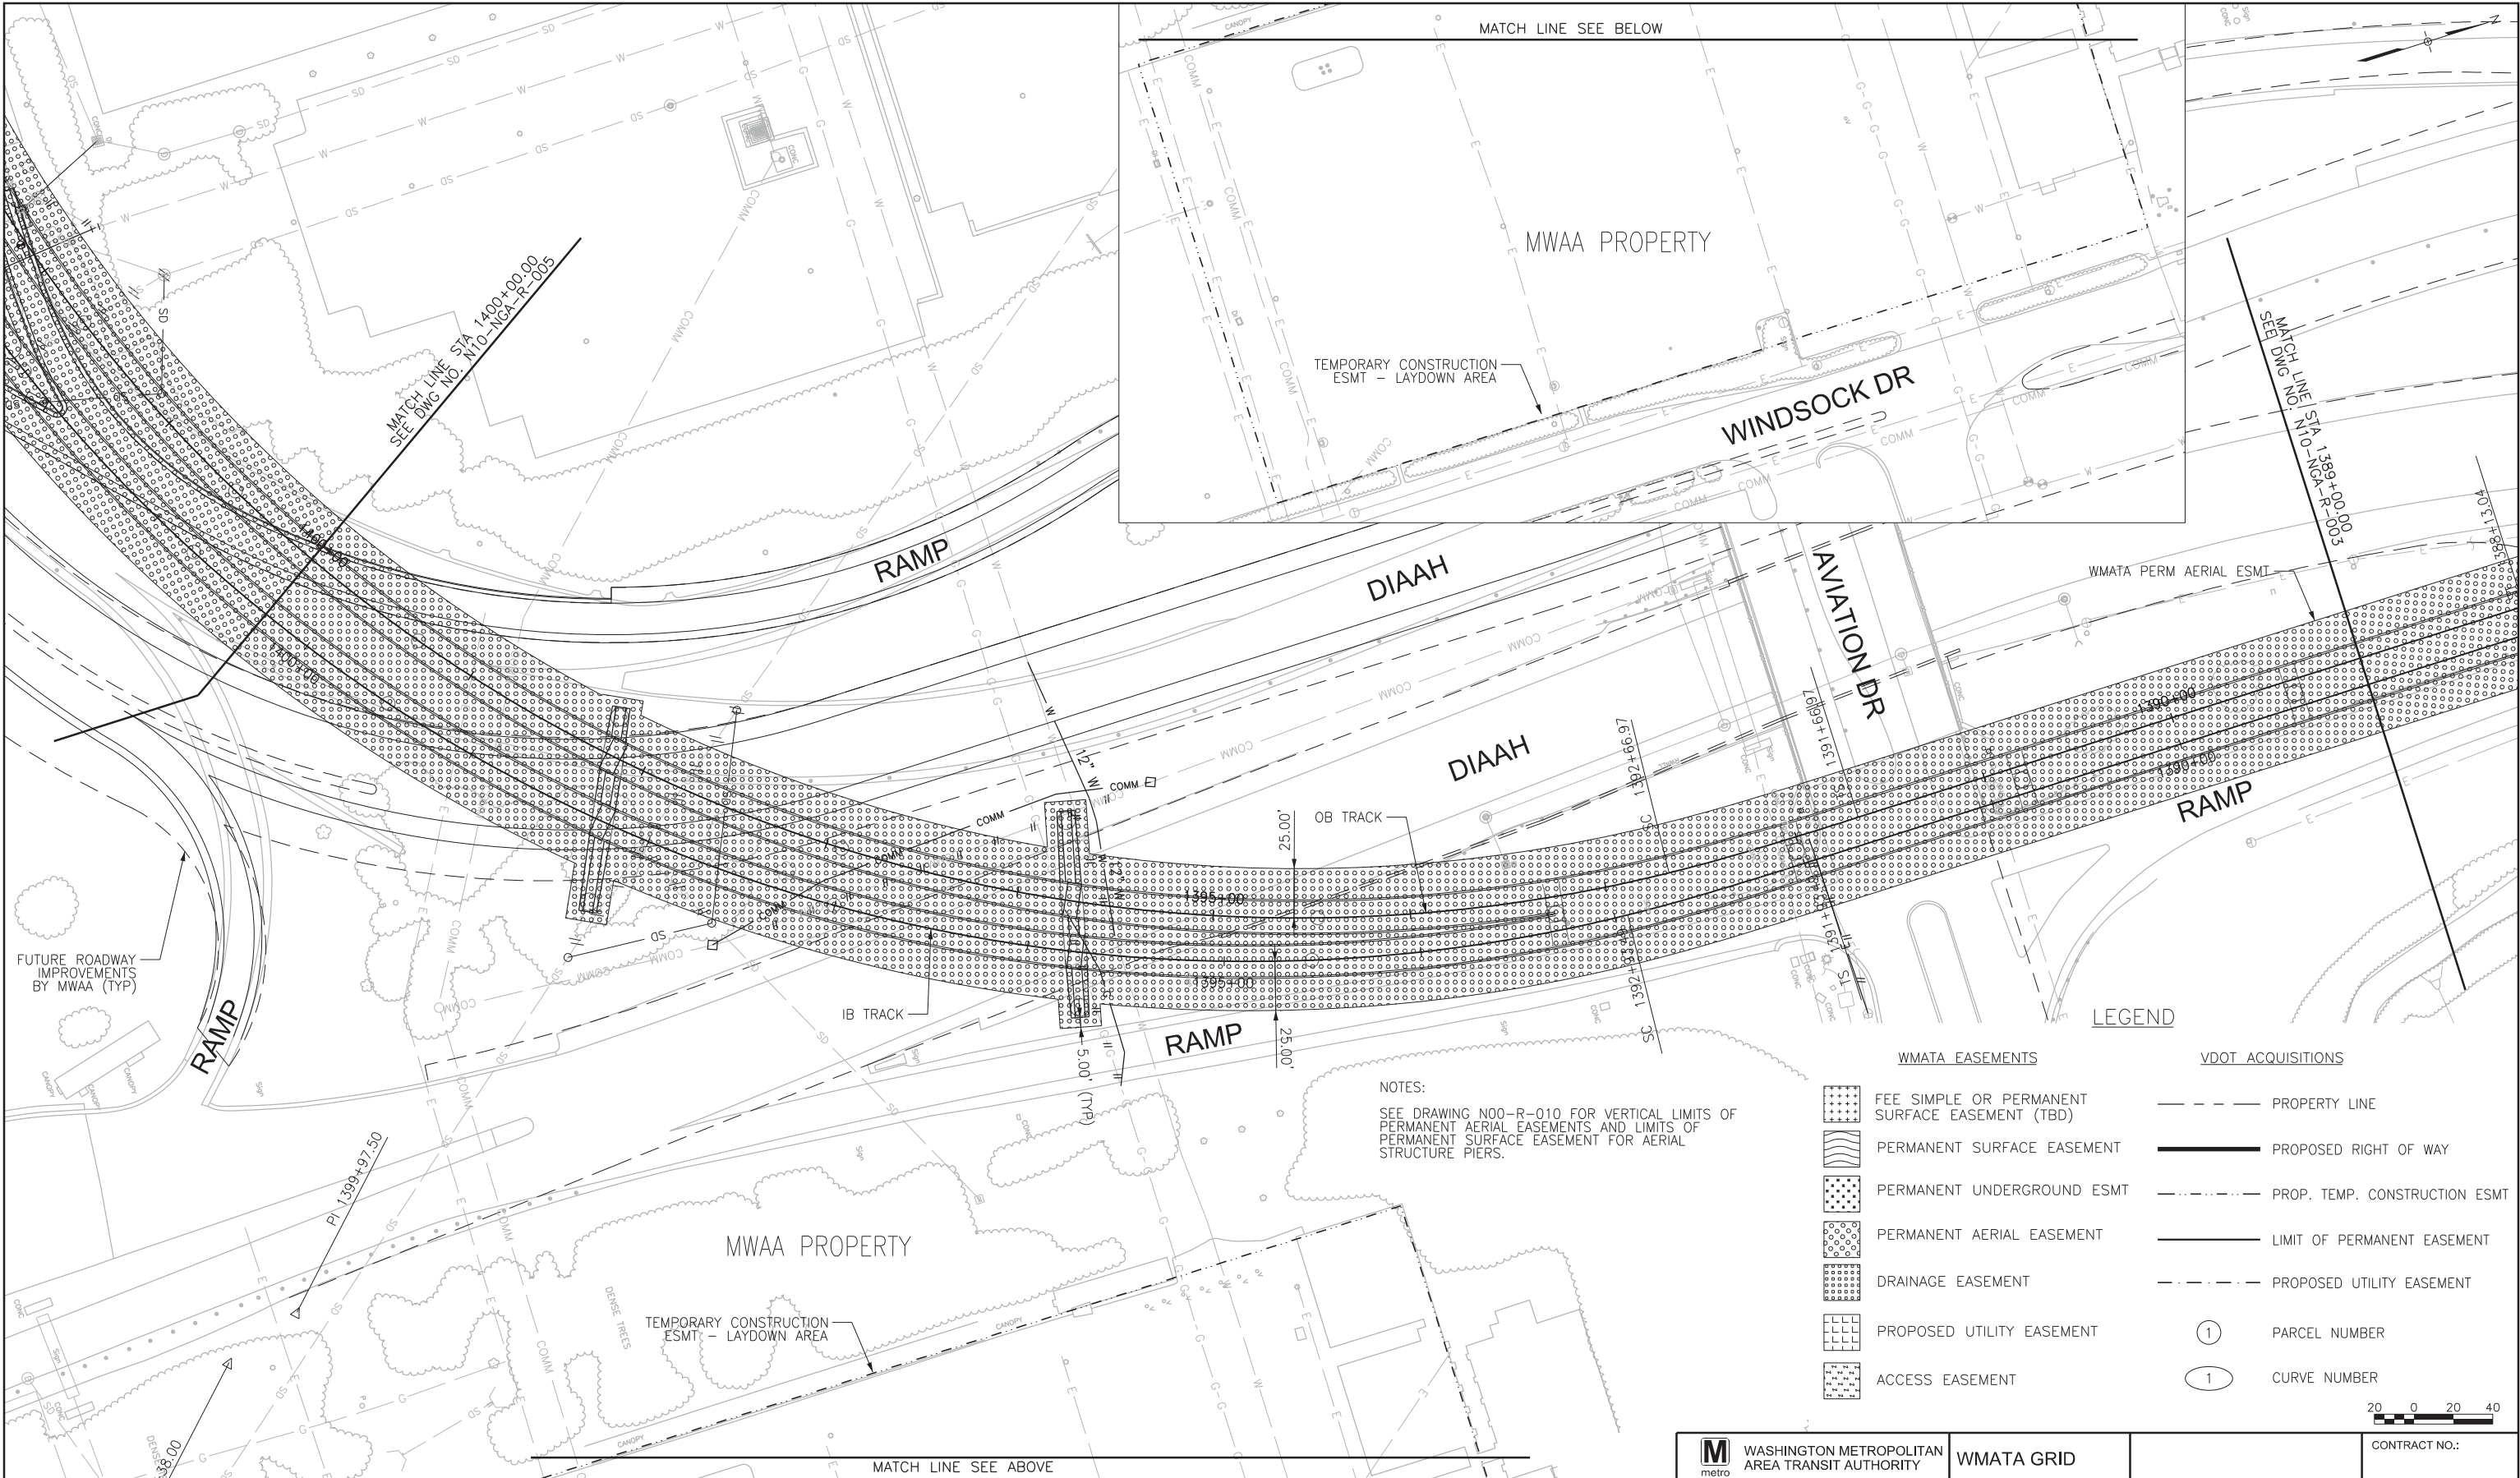

NOTES:
SEE DRAWING N00-R-010 FOR VERTICAL LIMITS OF PERMANENT AERIAL EASEMENTS AND LIMITS OF PERMANENT SURFACE EASEMENT FOR AERIAL STRUCTURE PIERS.

LEGEND

- | | |
|--|-------------------------------|
| WMATA EASEMENTS | VDOT ACQUISITIONS |
| FEE SIMPLE OR PERMANENT SURFACE EASEMENT (TBD) | PROPERTY LINE |
| PERMANENT SURFACE EASEMENT | PROPOSED RIGHT OF WAY |
| PERMANENT UNDERGROUND ESMT | PROP. TEMP. CONSTRUCTION ESMT |
| PERMANENT AERIAL EASEMENT | LIMIT OF PERMANENT EASEMENT |
| DRAINAGE EASEMENT | PROPOSED UTILITY EASEMENT |
| PROPOSED UTILITY EASEMENT | 1 PARCEL NUMBER |
| ACCESS EASEMENT | 1 CURVE NUMBER |



ORIGINATORS		REFERENCE DRAWINGS		REVISIONS					
DRAWN	V. NGUYEN	DATE	12/2011	NUMBER	DESCRIPTION	NO	DATE	DESCRIPTION	ORIG
DESIGNED	S. LARSEN	DATE	12/2011						CHKR
CHECKED	M. AHMAD	DATE	12/2011						SUPV
APPROVED	T. KIRBY	DATE	12/2011						APPR

METROPOLITAN WASHINGTON AIRPORTS AUTHORITY

465 Spring Park Place, Herndon, Virginia 20170

95% PRELIMINARY ENGINEERING SUBMITTAL

DULLES RAIL CONSULTANTS

WASHINGTON METROPOLITAN AREA TRANSIT AUTHORITY

DGS PROJECT IDENTIFICATION CODE:

WMATA GRID

EXTENSION TO DULLES AIRPORT / ROUTE 772 DULLES AIRPORT

PROPERTY IDENTIFICATION PLAN

STA. 1389+00 TO STA. 1400+00

SCALE: **1"=40'**

DRAWING NO.: **N10-NGA-R-004**

CONTRACT NO.:

N10-NGA-R-005.dgn 12/9/2011 1:51:12 PM Electronic copies once printed are UNCONTROLLED and may become outdated. Refer to the electronic documents in ProjectSave for current revisions.

NOTES:

SEE DRAWING N00-R-010 FOR VERTICAL LIMITS OF PERMANENT AERIAL EASEMENTS AND LIMITS OF PERMANENT SURFACE EASEMENT FOR AERIAL STRUCTURE PIERS.

SEE DRAWING N00-NGA-R-013 FOR VERTICAL LIMITS OF PERMANENT EASEMENTS AT THE AERIAL STATION.

SEE DRAWING N10-NGA-R-100 FOR THE PLAN VIEW OF PERMANENT EASEMENTS FOR EACH LEVEL OF THE STATION.

MWAA PROPERTY

NORTH GARAGE

BUS LANE

DULLES AIRPORT STATION

SAARINEN CIRCLE

EXISTING PEDESTRIAN TUNNEL

FUTURE ROADWAY IMPROVEMENTS BY MWAA (TYP)

LEGEND

WMATA EASEMENTS

- FEE SIMPLE OR PERMANENT SURFACE EASEMENT (TBD)
- PERMANENT SURFACE EASEMENT
- PERMANENT UNDERGROUND ESMT
- PERMANENT AERIAL EASEMENT
- DRAINAGE EASEMENT
- PROPOSED UTILITY EASEMENT
- ACCESS EASEMENT

VDOT ACQUISITIONS

- PROPERTY LINE
- PROPOSED RIGHT OF WAY
- PROP. TEMP. CONSTRUCTION ESMT
- LIMIT OF PERMANENT EASEMENT
- PROPOSED UTILITY EASEMENT
- PARCEL NUMBER
- CURVE NUMBER

ORIGINATORS	
V. NGUYEN	12/2011
DATE	
S. LARSEN	12/2011
DATE	
M. AHMAD	12/2011
DATE	
T. KIRBY	12/2011
DATE	
APPROVED	

REFERENCE DRAWINGS	
NUMBER	DESCRIPTION

REVISIONS						
NO	DATE	DESCRIPTION	ORIG	CHKR	SUPV	APPR



METROPOLITAN WASHINGTON AIRPORTS AUTHORITY



465 Spring Park Place, Herndon, Virginia 20170

95% PRELIMINARY ENGINEERING SUBMITTAL



WASHINGTON METROPOLITAN AREA TRANSIT AUTHORITY

DGS PROJECT IDENTIFICATION CODE:

WMATA GRID

CONTRACT NO.:

EXTENSION TO DULLES AIRPORT / ROUTE 772 DULLES AIRPORT PROPERTY IDENTIFICATION PLAN STA. 1400+00 TO STA. 1412+00

SCALE: 1"=40'


DRAWING NO.: N10-NGA-R-005



DULLES CORRIDOR METRORAIL PROJECT

Electronic copies once printed are UNCONTROLLED and may become outdated. Refer to the electronic documents in ProjectSolve for current revisions

N10-NGA-R-006.dgn 12/9/2011 1:51:19 PM

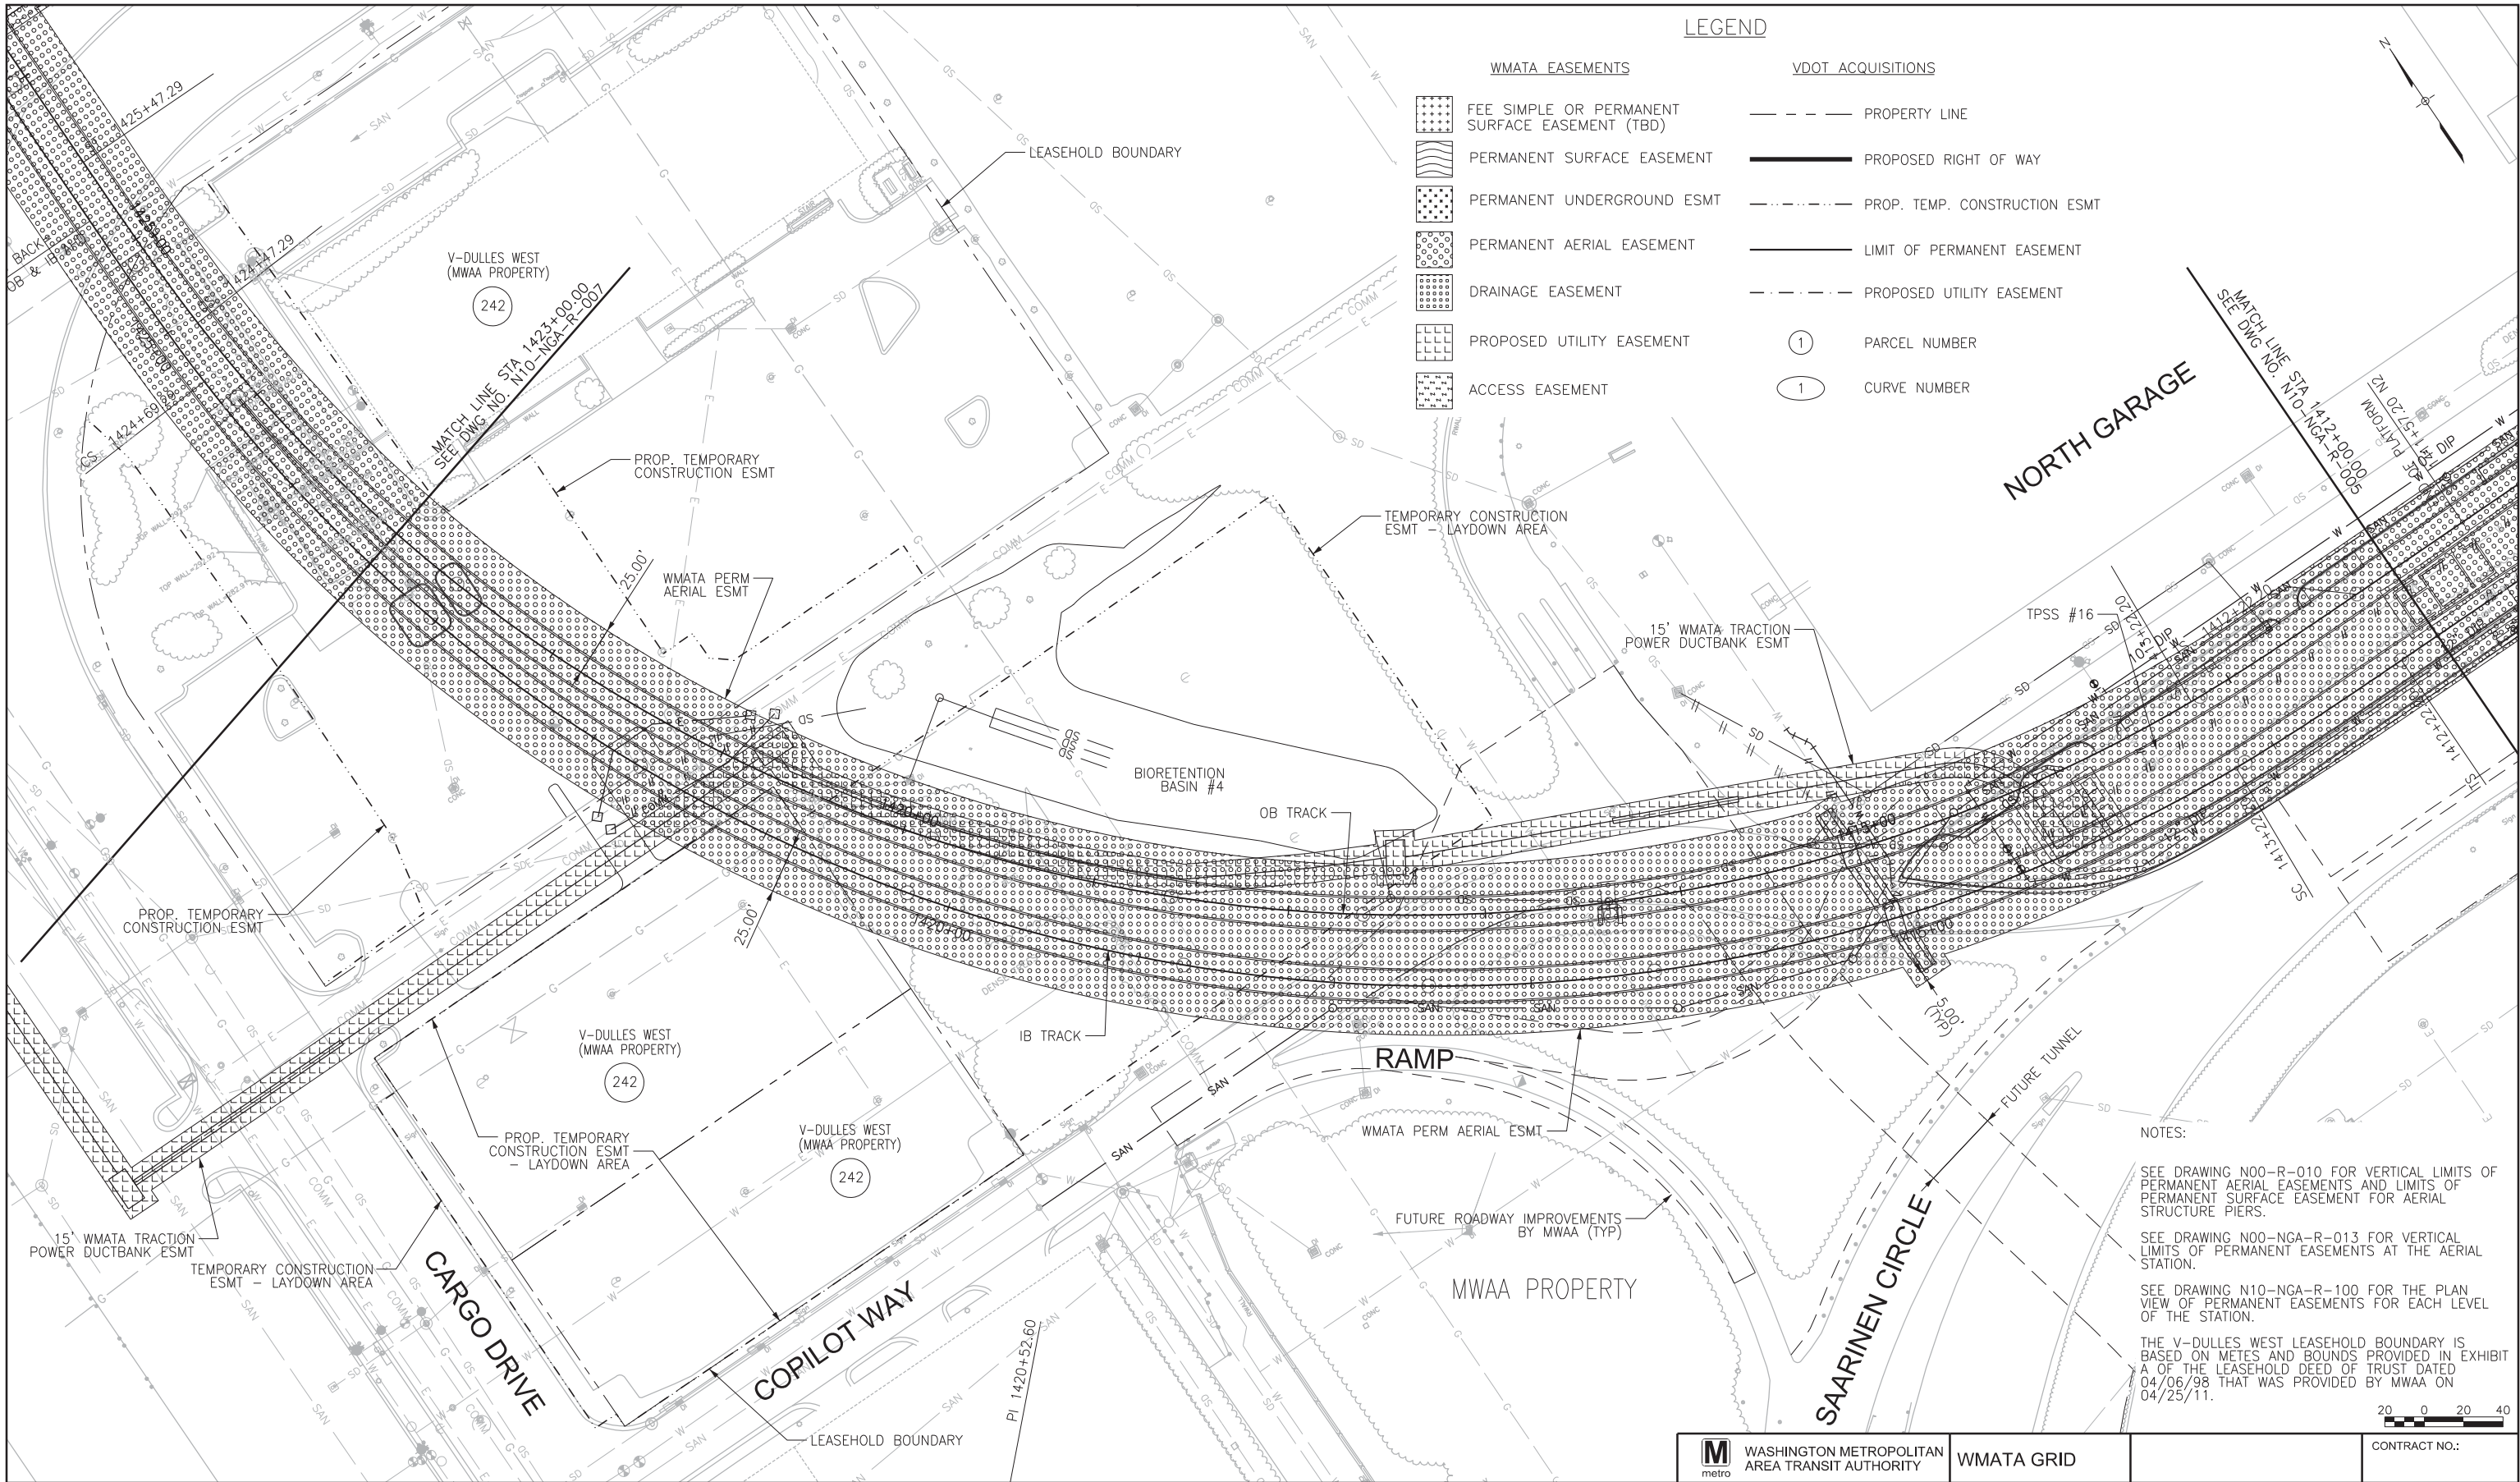

NOTES:

SEE DRAWING N00-R-010 FOR VERTICAL LIMITS OF PERMANENT AERIAL EASEMENTS AND LIMITS OF PERMANENT SURFACE EASEMENT FOR AERIAL STRUCTURE PIERS.

SEE DRAWING N00-NGA-R-013 FOR VERTICAL LIMITS OF PERMANENT EASEMENTS AT THE AERIAL STATION.

SEE DRAWING N10-NGA-R-100 FOR THE PLAN VIEW OF PERMANENT EASEMENTS FOR EACH LEVEL OF THE STATION.

THE V-DULLES WEST LEASEHOLD BOUNDARY IS BASED ON METES AND BOUNDS PROVIDED IN EXHIBIT A OF THE LEASEHOLD DEED OF TRUST DATED 04/06/98 THAT WAS PROVIDED BY MWAA ON 04/25/11.

ORIGINATORS		REFERENCE DRAWINGS		REVISIONS				
NUMBER	DATE	DESCRIPTION	NO	DATE	DESCRIPTION	ORIG	CHKR	SUPV
1	12/2011	V. NGUYEN						
2	12/2011	S. LARSEN						
3	12/2011	M. AHMAD						
4	12/2011	T. KIRBY						




METROPOLITAN WASHINGTON AIRPORTS AUTHORITY



95% PRELIMINARY ENGINEERING SUBMITTAL

 WASHINGTON METROPOLITAN AREA TRANSIT AUTHORITY	WMATA GRID	CONTRACT NO.:
DGS PROJECT IDENTIFICATION CODE:	EXTENSION TO DULLES AIRPORT / ROUTE 772 DULLES AIRPORT PROPERTY IDENTIFICATION PLAN STA. 1412+00 TO STA. 1423+00	
 DULLES CORRIDOR METRORAIL PROJECT	SCALE: 1"=40'	DRAWING NO.: N10-NGA-R-006

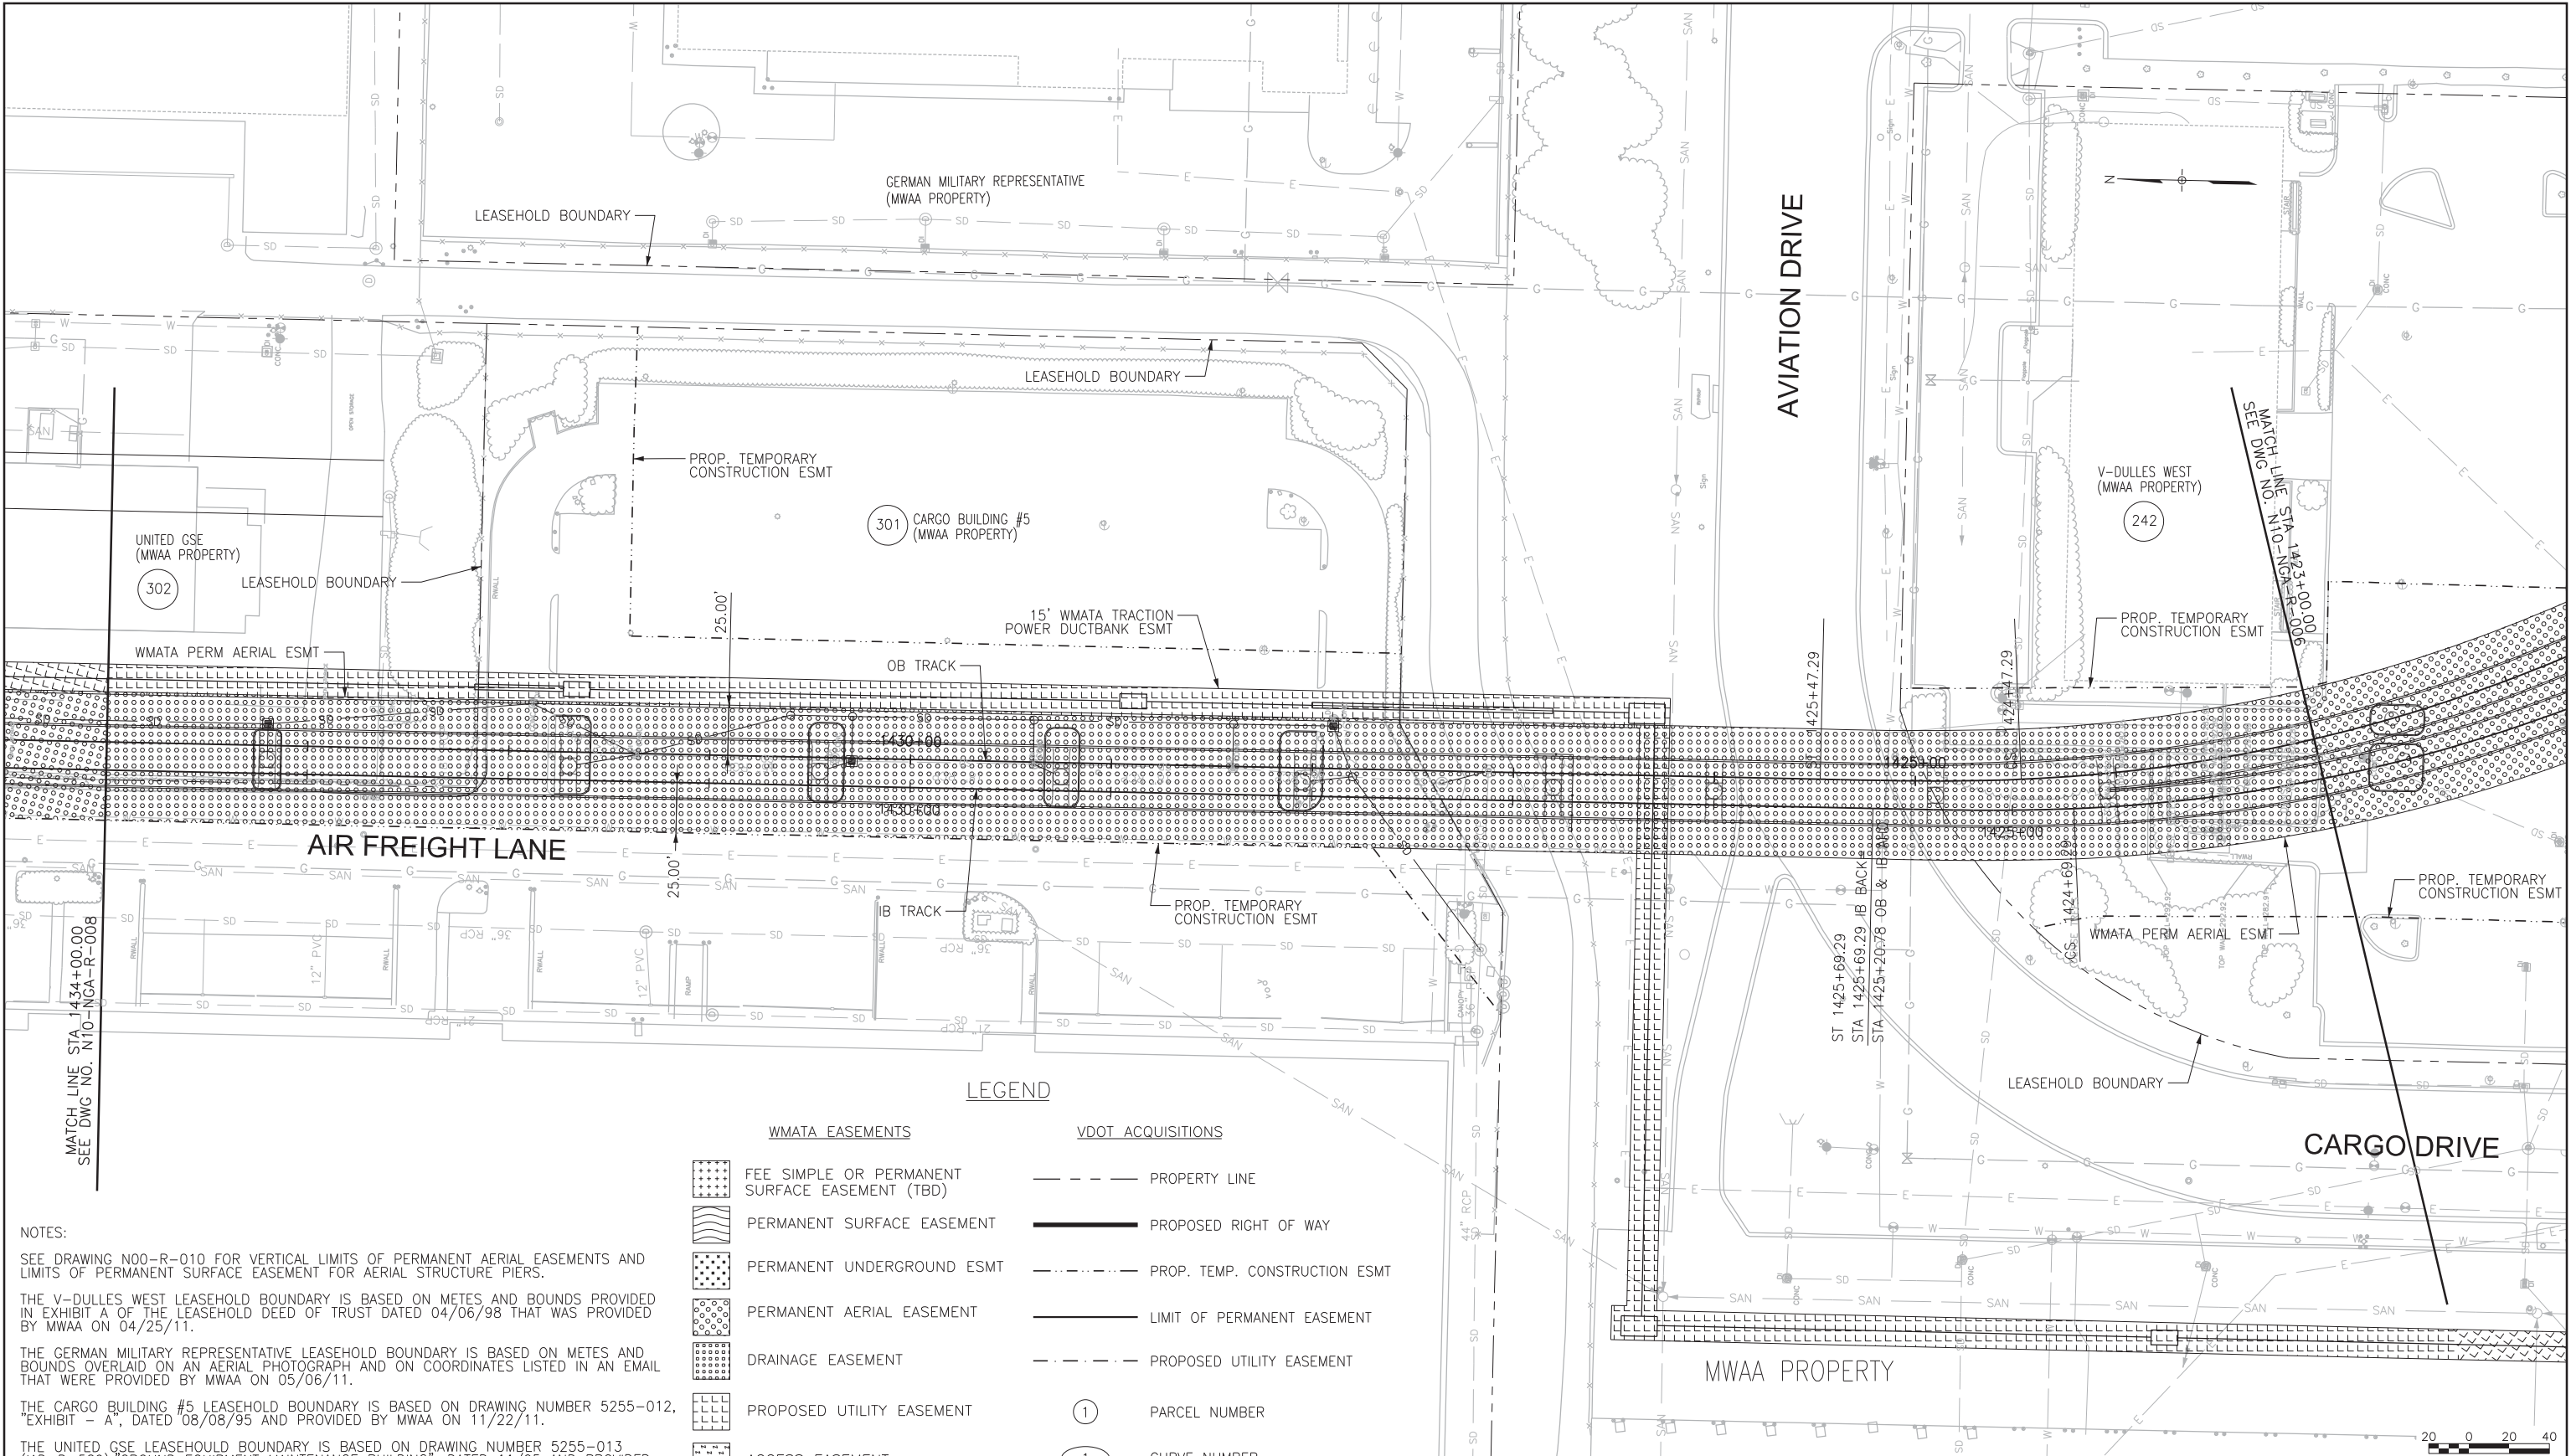

NOTES:

SEE DRAWING N00-R-010 FOR VERTICAL LIMITS OF PERMANENT AERIAL EASEMENTS AND LIMITS OF PERMANENT SURFACE EASEMENT FOR AERIAL STRUCTURE PIERS.

THE V-DULLES WEST LEASEHOLD BOUNDARY IS BASED ON METES AND BOUNDS PROVIDED IN EXHIBIT A OF THE LEASEHOLD DEED OF TRUST DATED 04/06/98 THAT WAS PROVIDED BY MWAA ON 04/25/11.

THE GERMAN MILITARY REPRESENTATIVE LEASEHOLD BOUNDARY IS BASED ON METES AND BOUNDS OVERLAID ON AN AERIAL PHOTOGRAPH AND ON COORDINATES LISTED IN AN EMAIL THAT WERE PROVIDED BY MWAA ON 05/06/11.

THE CARGO BUILDING #5 LEASEHOLD BOUNDARY IS BASED ON DRAWING NUMBER 5255-012, "EXHIBIT - A", DATED '08/08/95 AND PROVIDED BY MWAA ON 11/22/11.

THE UNITED GSE LEASEHOLD BOUNDARY IS BASED ON DRAWING NUMBER 5255-013 (IAD-D-529), "GROUND EQUIPMENT MAINTENANCE BUILDING", DATED 11/95 AND PROVIDED BY MWAA ON 11/22/11

ORIGINATORS		REFERENCE DRAWINGS				REVISIONS					
DATE	DESCRIPTION	NO	DATE	DESCRIPTION	ORIG	CHKR	SUPV	APPR			
12/2011	V. NGUYEN										
12/2011	S. LARSEN										
12/2011	M. AHMAD										
12/2011	T. KIRBY										



METROPOLITAN WASHINGTON AIRPORTS AUTHORITY



465 Spring Park Place, Herndon, Virginia 20170


95% PRELIMINARY ENGINEERING SUBMITTAL

 WASHINGTON METROPOLITAN AREA TRANSIT AUTHORITY	DGS PROJECT IDENTIFICATION CODE:	WMATA GRID	CONTRACT NO.:
	 DULLES CORRIDOR METRORAIL PROJECT	EXTENSION TO DULLES AIRPORT / ROUTE 772 DULLES AIRPORT PROPERTY IDENTIFICATION PLAN STA. 1423+00 TO STA. 1434+00	
SCALE: 1"=40'		DRAWING NO.: N10-NGA-R-007	

Electronic copies once printed are UNCONTROLLED and may become outdated. Refer to the electronic documents in ProjectSolve for current revisions

12/12/2011 2:39:07 PM

N10-NGA-R-008.dgn

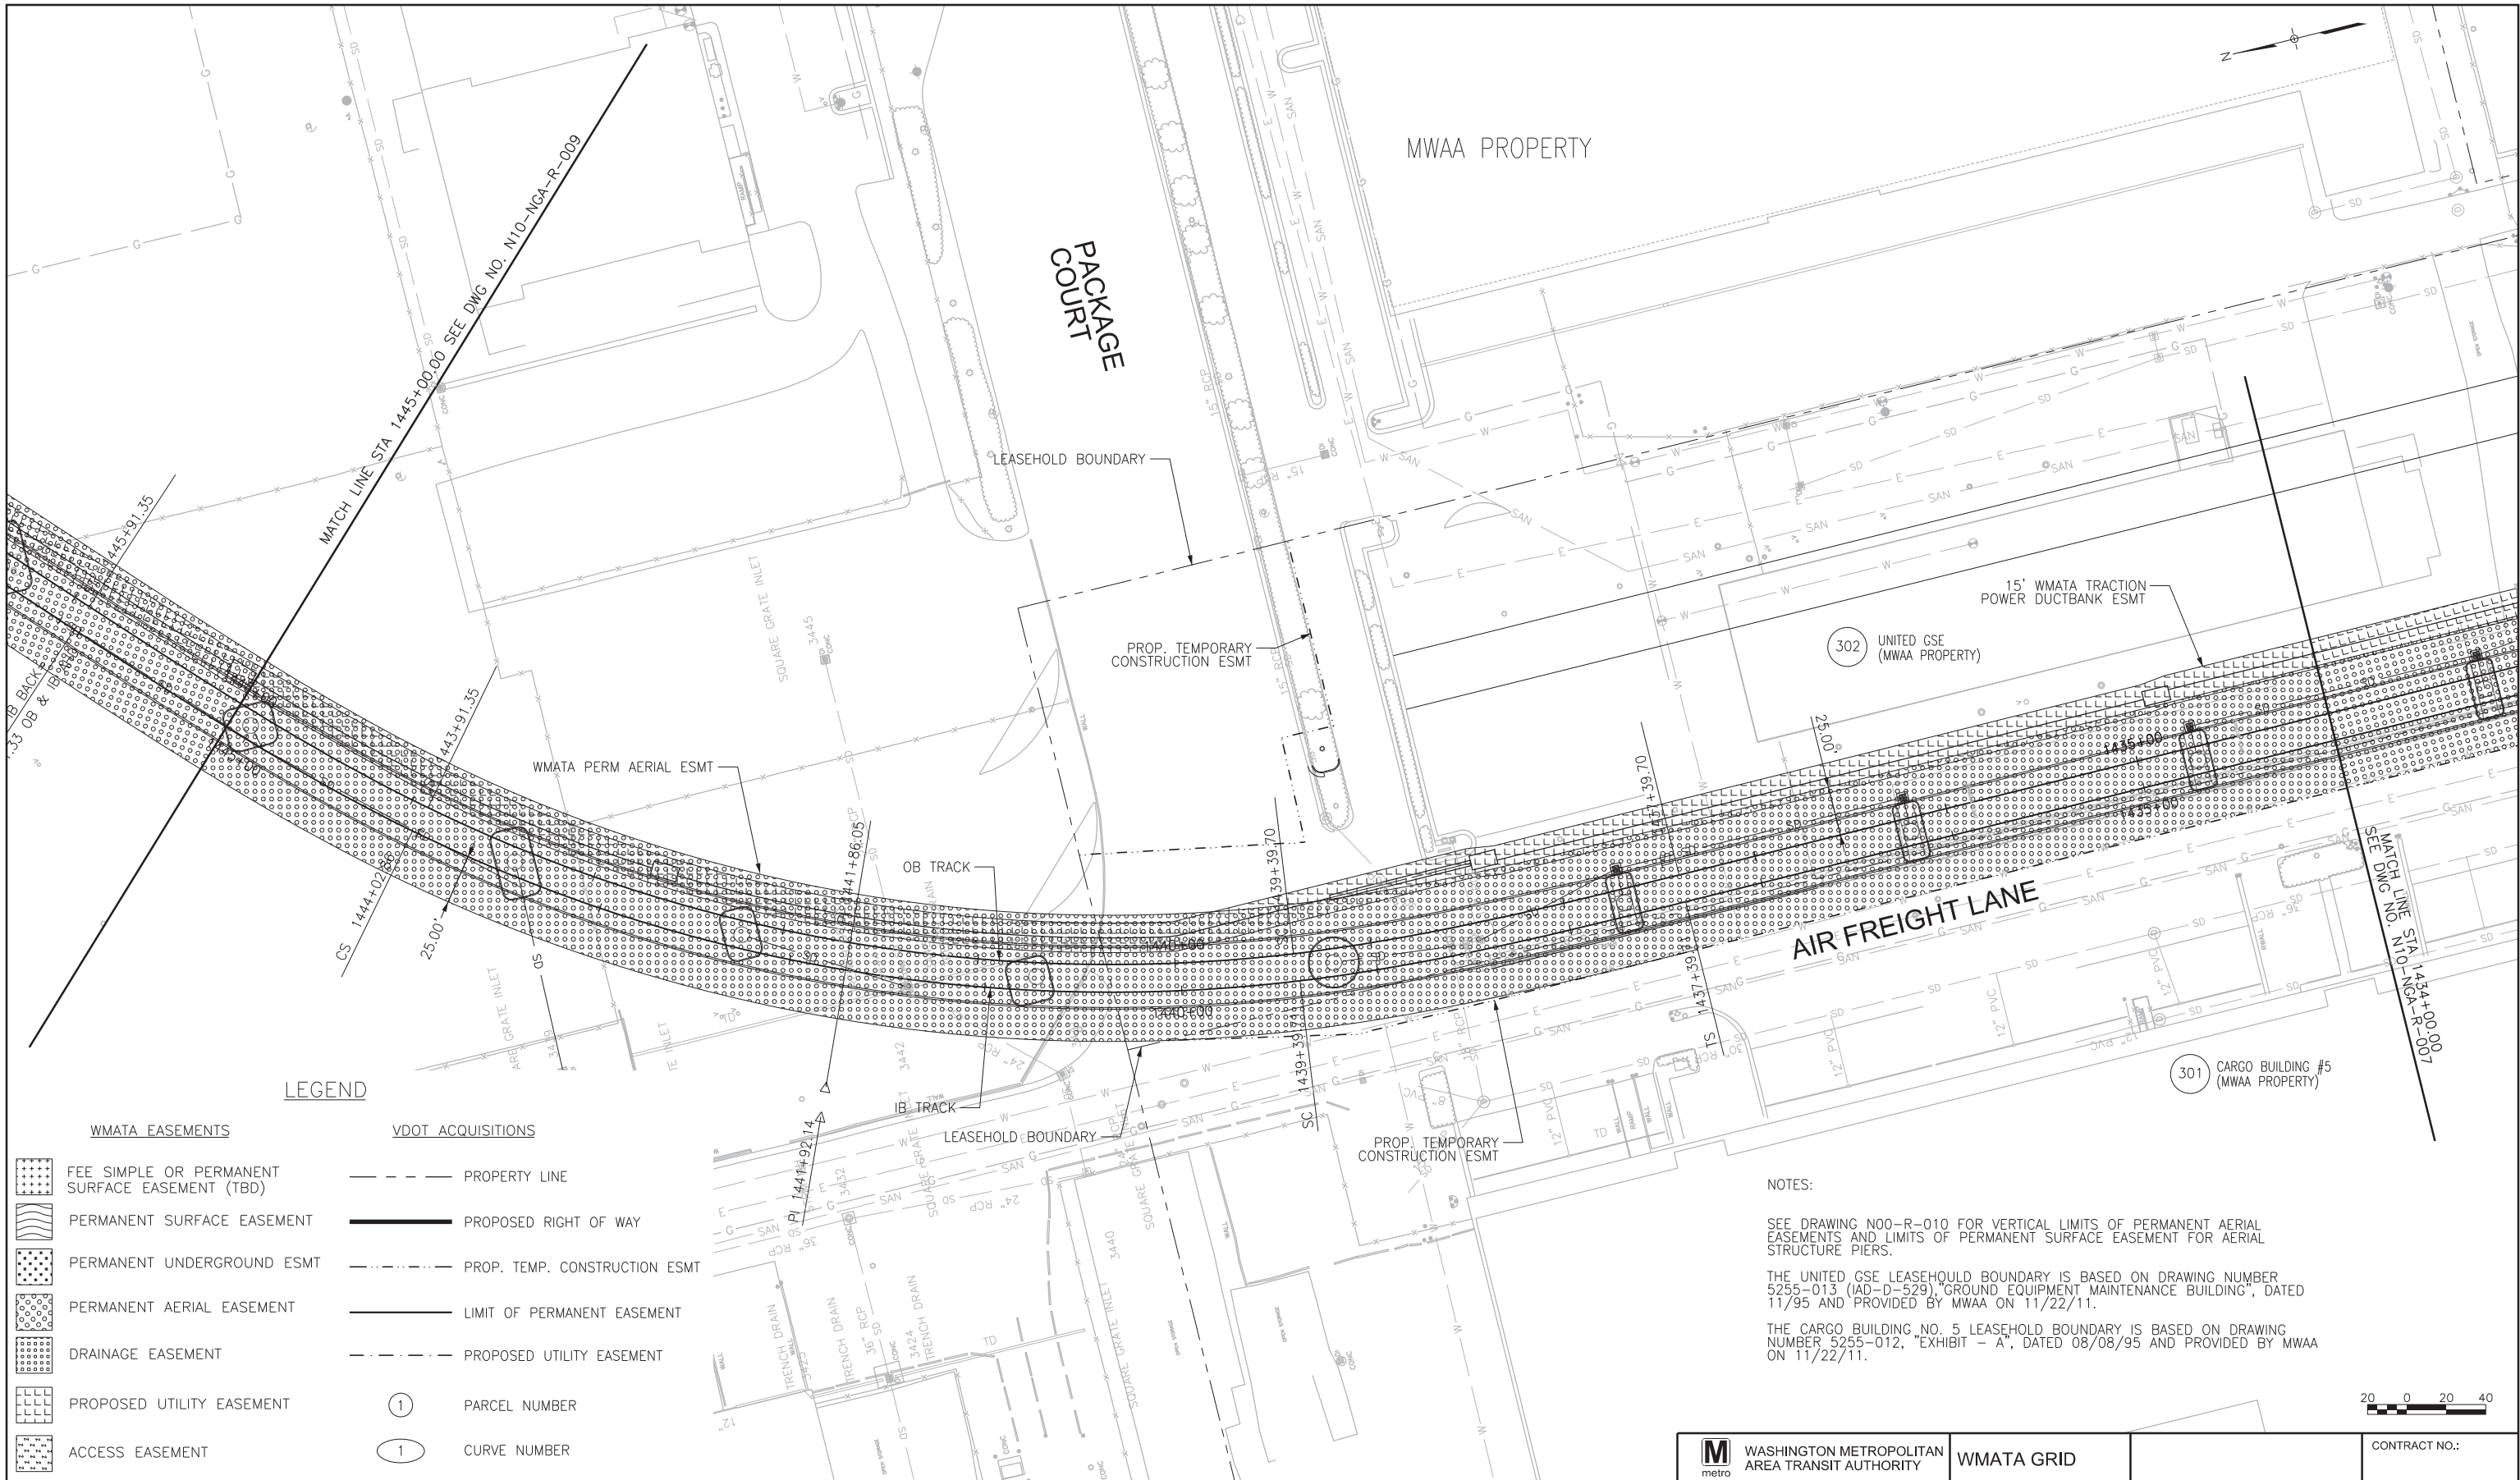

LEGEND

WMATA EASEMENTS

- FEE SIMPLE OR PERMANENT SURFACE EASEMENT (TBD)
- PERMANENT SURFACE EASEMENT
- PERMANENT UNDERGROUND ESMT
- PERMANENT AERIAL EASEMENT
- DRAINAGE EASEMENT
- PROPOSED UTILITY EASEMENT
- ACCESS EASEMENT

VDOT ACQUISITIONS

- PROPERTY LINE
- PROPOSED RIGHT OF WAY
- PROP. TEMP. CONSTRUCTION ESMT
- LIMIT OF PERMANENT EASEMENT
- PROPOSED UTILITY EASEMENT
- PARCEL NUMBER
- CURVE NUMBER

NOTES:

SEE DRAWING N00-R-010 FOR VERTICAL LIMITS OF PERMANENT AERIAL EASEMENTS AND LIMITS OF PERMANENT SURFACE EASEMENT FOR AERIAL STRUCTURE PIERS.

THE UNITED GSE LEASEHOLD BOUNDARY IS BASED ON DRAWING NUMBER 5255-013 (IAD-D-529) "GROUND EQUIPMENT MAINTENANCE BUILDING", DATED 11/95 AND PROVIDED BY MWA ON 11/22/11.

THE CARGO BUILDING NO. 5 LEASEHOLD BOUNDARY IS BASED ON DRAWING NUMBER 5255-012, "EXHIBIT - A", DATED 08/08/95 AND PROVIDED BY MWA ON 11/22/11.

ORIGINATORS		REFERENCE DRAWINGS		REVISIONS				
DRAWN	DATE	NUMBER	DESCRIPTION	NO	DATE	DESCRIPTION	ORIG	CHKR
V. NGUYEN	12/2011							
S. LARSEN	12/2011							
M. AHMAD	12/2011							
T. KIRBY	12/2011							
APPROVED	DATE							



METROPOLITAN WASHINGTON AIRPORTS AUTHORITY




Dulles Rail Consultants
465 Spring Park Place, Herndon, Virginia 20170

95% PRELIMINARY ENGINEERING SUBMITTAL

 WASHINGTON METROPOLITAN AREA TRANSIT AUTHORITY	WMATA GRID	CONTRACT NO.:
DGS PROJECT IDENTIFICATION CODE:	EXTENSION TO DULLES AIRPORT / ROUTE 772 DULLES AIRPORT	
	PROPERTY IDENTIFICATION PLAN	
	STA. 1434+00 TO STA. 1445+00	
SCALE: 1"=40'	DRAWING NO.:	
	N10-NGA-R-008	

N10-NGA-R-009.dgn 12/9/2011 1:51:38 PM Electronic copies once printed are UNCONTROLLED and may become outdated. Refer to the electronic documents in ProjectSolve for current revisions

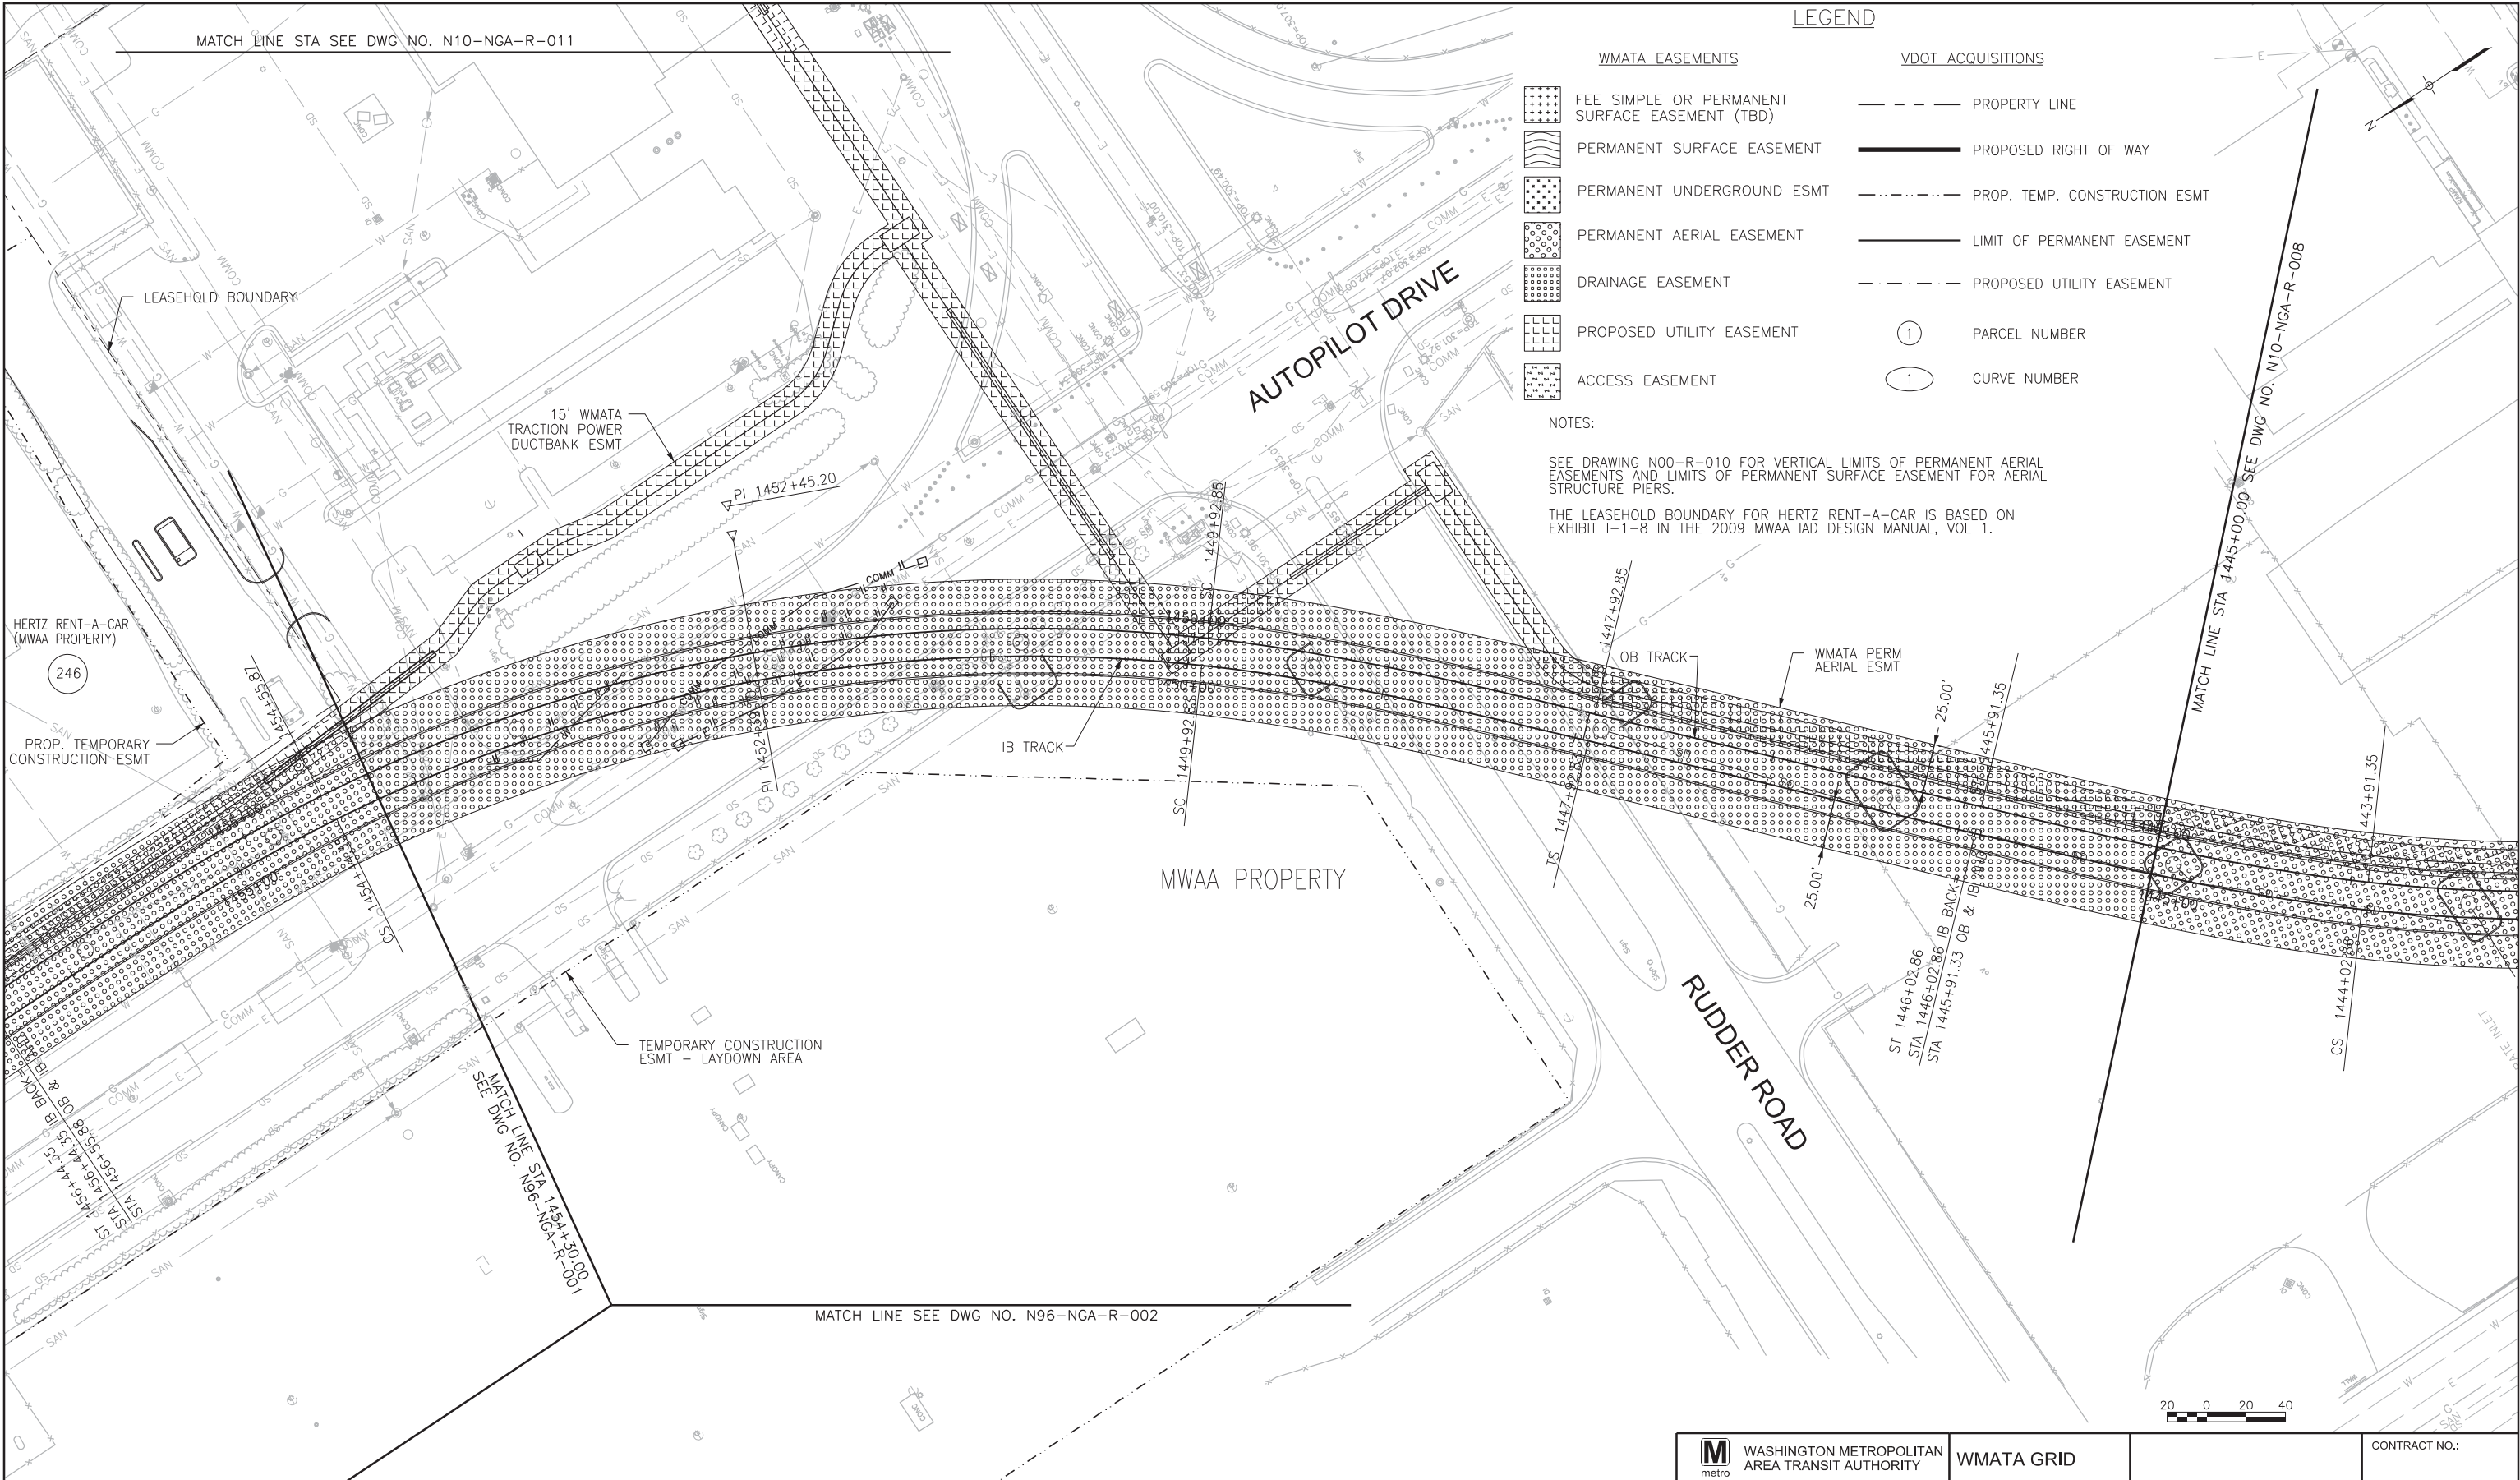

ORIGINATORS		REFERENCE DRAWINGS		REVISIONS					
NUMBER	DESCRIPTION	NO	DATE	DESCRIPTION	ORIG	CHKR	SUPV	APPR	
1	V. NGUYEN DRAWN	12/2011							
2	S. LARSEN DESIGNED	12/2011							
3	M. AHMAD CHECKED	12/2011							
4	T. KIRBY APPROVED	12/2011							




**METROPOLITAN WASHINGTON
AIRPORTS AUTHORITY**



**95% PRELIMINARY
ENGINEERING
SUBMITTAL**

 WASHINGTON METROPOLITAN AREA TRANSIT AUTHORITY	WMATA GRID	CONTRACT NO.:
DGS PROJECT IDENTIFICATION CODE:	EXTENSION TO DULLES AIRPORT / ROUTE 772 DULLES AIRPORT PROPERTY IDENTIFICATION PLAN STA. 1445+00 TO STA. 1454+30	
 DULLES CORRIDOR METRORAIL PROJECT	SCALE: 1"=40'	DRAWING NO.: N10-NGA-R-009

N10-NGA-R-010.dgn 12/9/2011 1:51:44 PM Electronic copies once printed are UNCONTROLLED and may become outdated. Refer to the electronic documents in ProjectSolve for current revisions

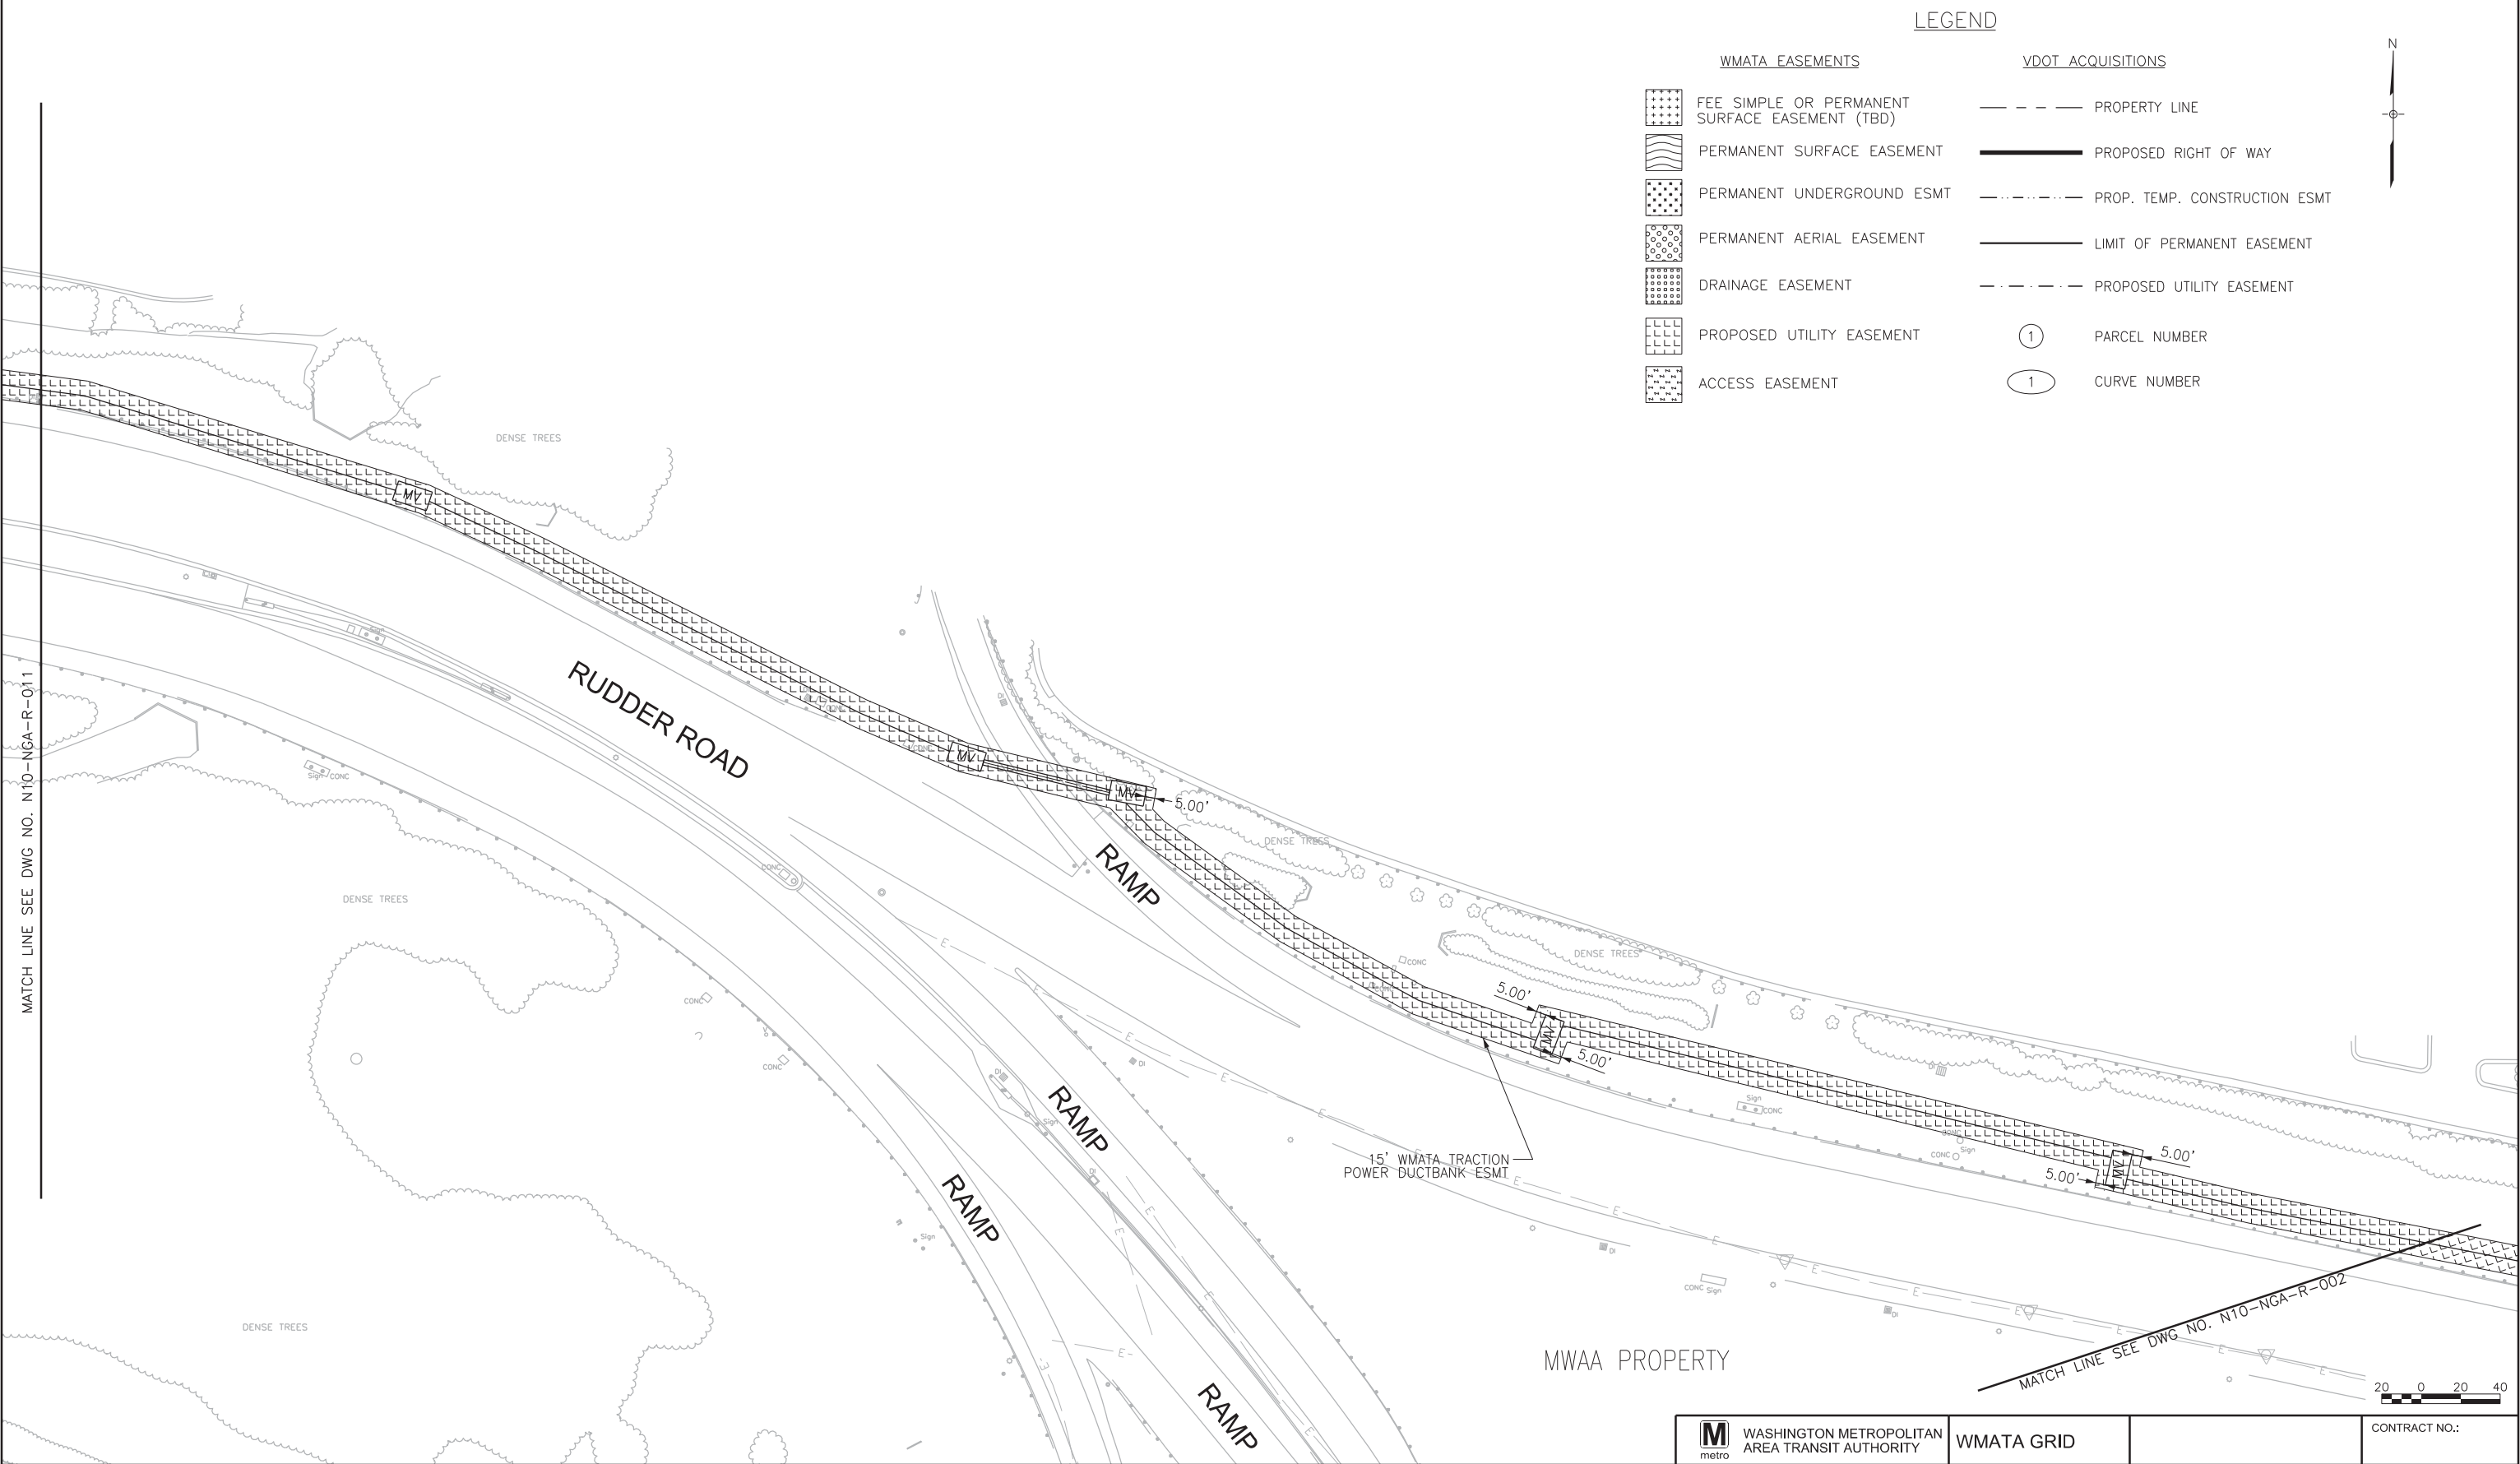

LEGEND

WMATA EASEMENTS

- FEE SIMPLE OR PERMANENT SURFACE EASEMENT (TBD)
- PERMANENT SURFACE EASEMENT
- PERMANENT UNDERGROUND ESMT
- PERMANENT AERIAL EASEMENT
- DRAINAGE EASEMENT
- PROPOSED UTILITY EASEMENT
- ACCESS EASEMENT

VDOT ACQUISITIONS

- PROPERTY LINE
- PROPOSED RIGHT OF WAY
- PROP. TEMP. CONSTRUCTION ESMT
- LIMIT OF PERMANENT EASEMENT
- PROPOSED UTILITY EASEMENT
- PARCEL NUMBER
- CURVE NUMBER



ORIGINATORS		REFERENCE DRAWINGS		REVISIONS					
NO	DATE	NUMBER	DESCRIPTION	NO	DATE	DESCRIPTION	ORIG	CHKR	SUPV
1	12/2011								
2	12/2011								
3	12/2011								
4	12/2011								
5	12/2011								

METROPOLITAN WASHINGTON AIRPORTS AUTHORITY

Dulles Rail Consultants
465 Spring Park Place, Herndon, Virginia 20170

95% PRELIMINARY ENGINEERING SUBMITTAL

WASHINGTON METROPOLITAN AREA TRANSIT AUTHORITY


DULLES CORRIDOR METRORAIL PROJECT

WMATA GRID		CONTRACT NO.:
EXTENSION TO DULLES AIRPORT / ROUTE 772 DULLES AIRPORT PROPERTY IDENTIFICATION PLAN RUDDER ROAD DUCTBANK - SHEET 1 OF 2		
SCALE: 1"=40'	DRAWING NO.:	
	N10-NGA-R-010	


Electronic copies once printed are UNCONTROLLED and may become outdated. Refer to the electronic documents in ProjectSolve for current revisions

12/9/2011 1:51:51 PM

N10-NGA-R-011.dgn

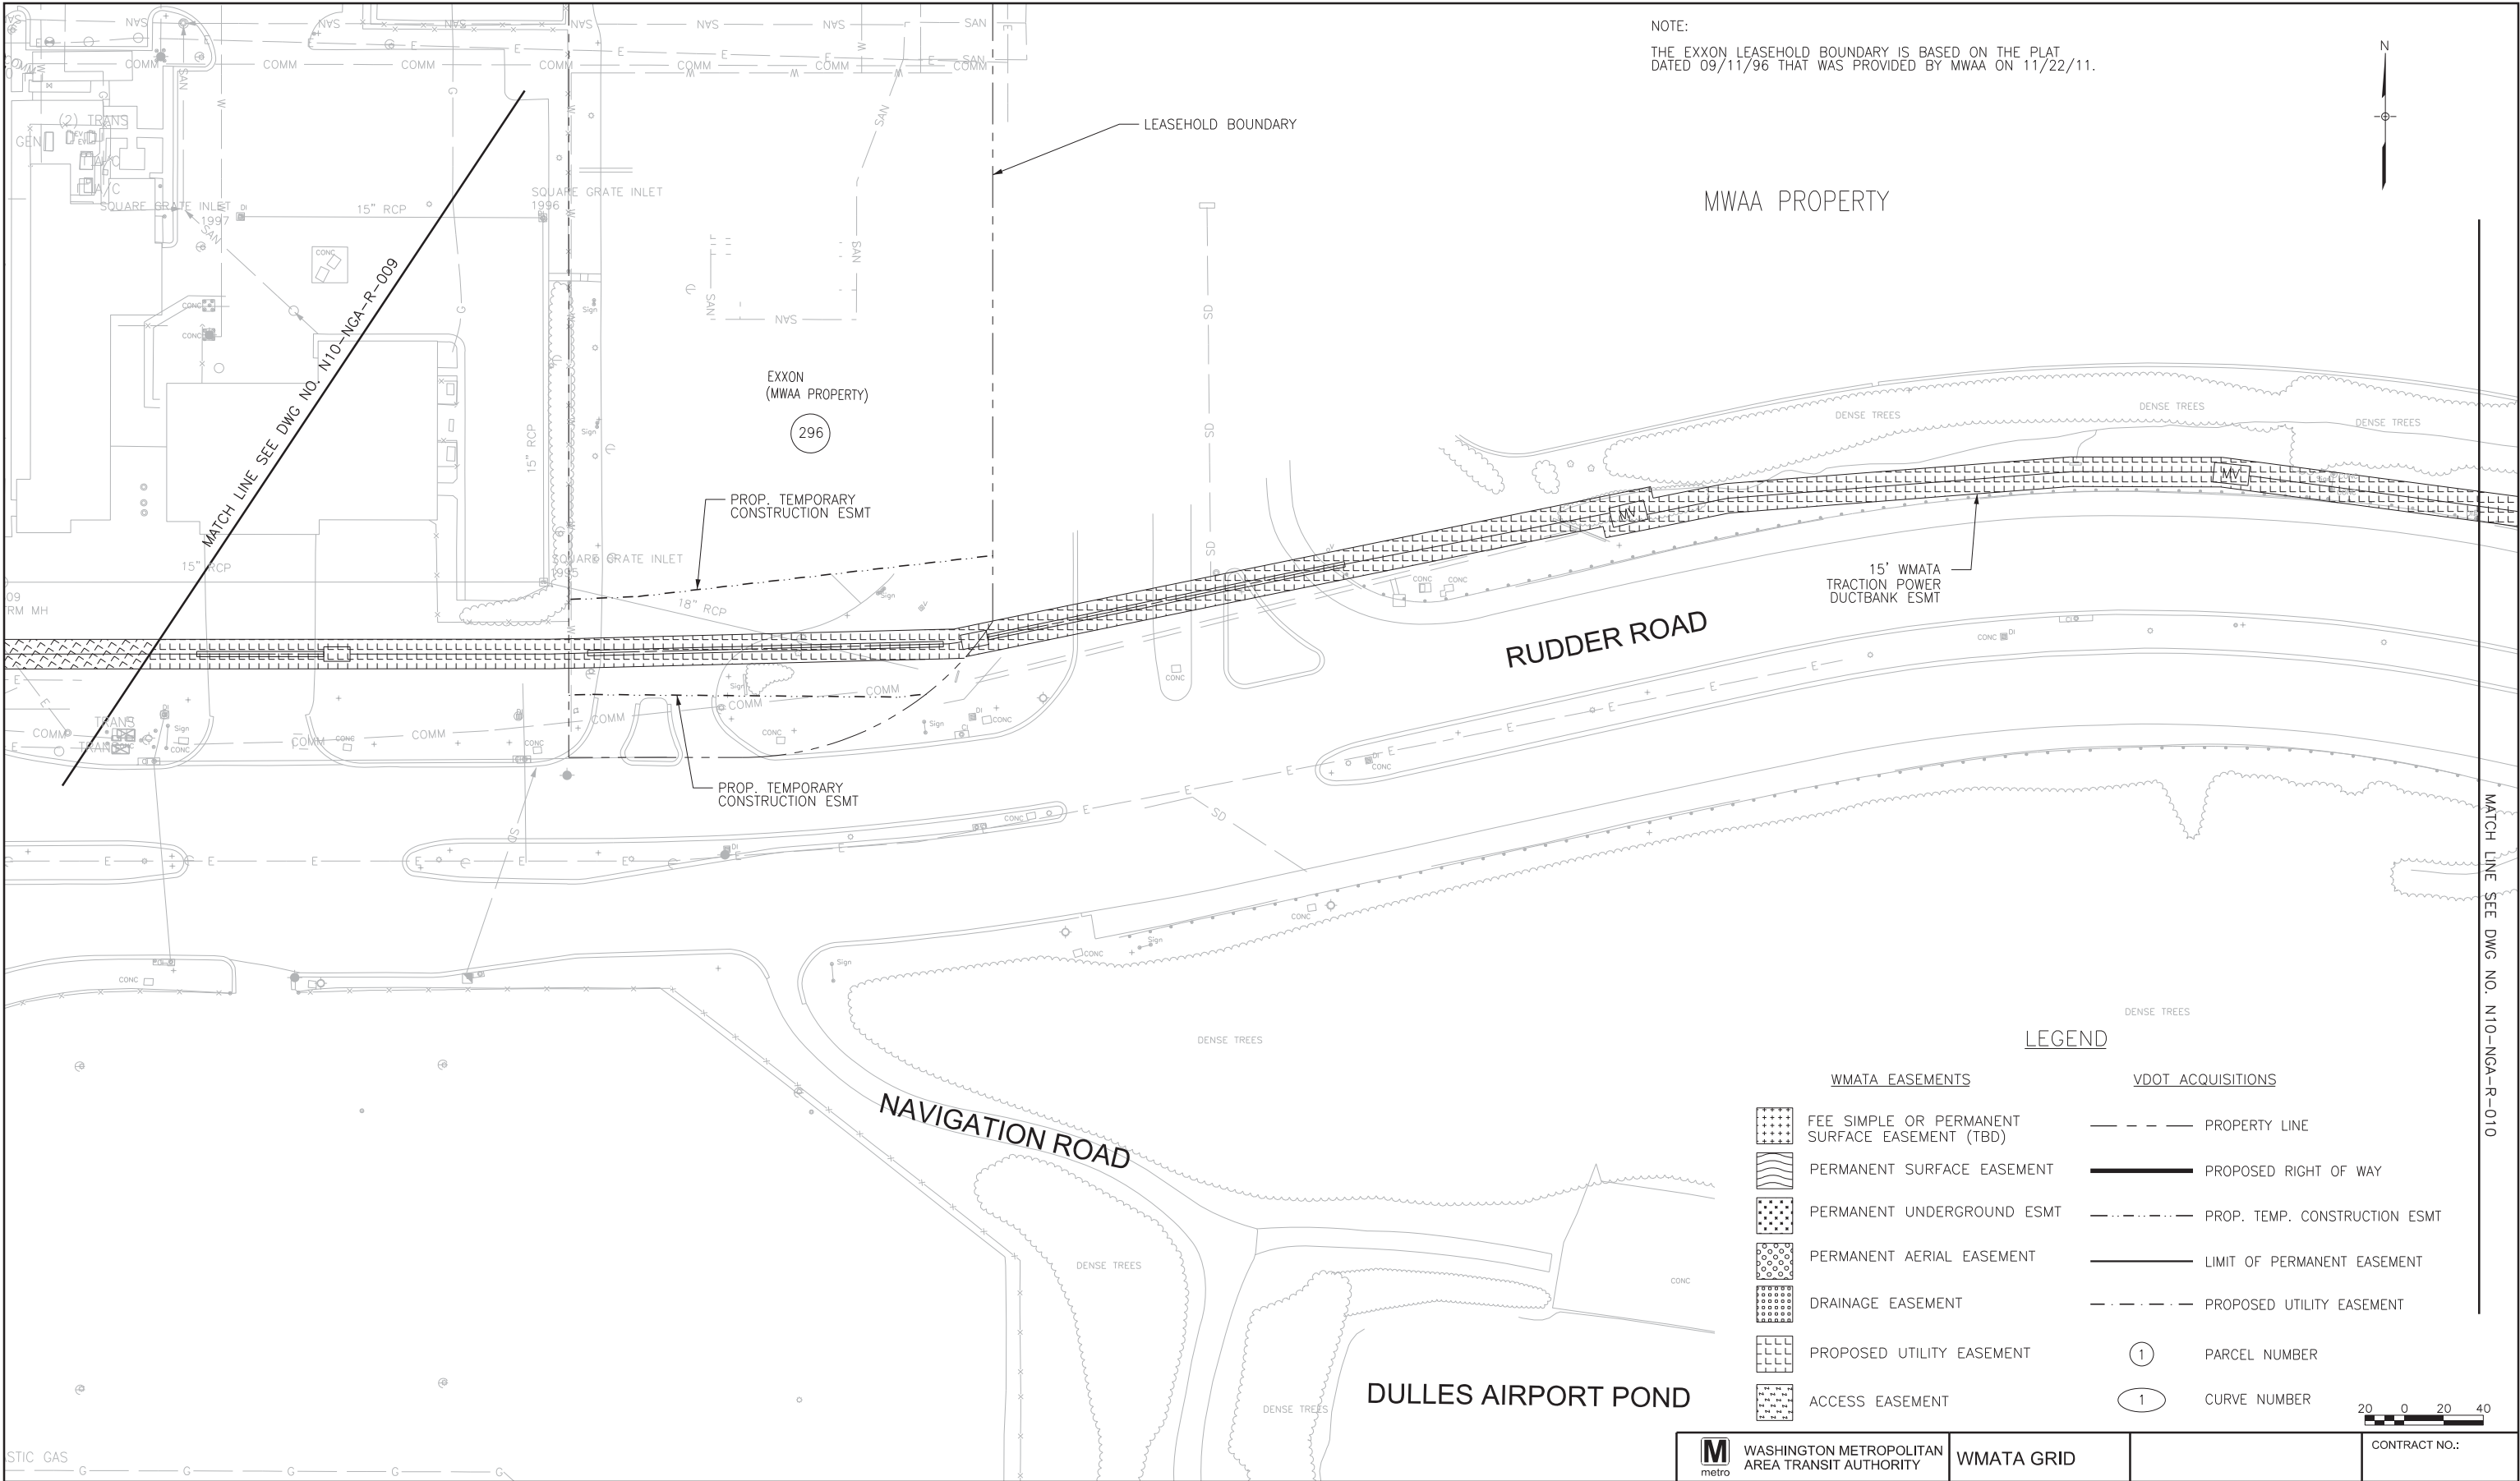

ORIGINATORS		REFERENCE DRAWINGS		REVISIONS					
NUMBER	DATE	NUMBER	DESCRIPTION	NO	DATE	DESCRIPTION	ORIG	CHKR	SUPV
1	12/2011								
2	12/2011								
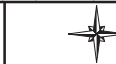

METROPOLITAN WASHINGTON
AIRPORTS AUTHORITY



Dulles Rail Consultants
465 Spring Park Place, Herndon, Virginia 20170

95% PRELIMINARY
ENGINEERING
SUBMITTAL



WASHINGTON METROPOLITAN
AREA TRANSIT AUTHORITY

DGS PROJECT IDENTIFICATION CODE:



DULLES CORRIDOR
METRORAIL PROJECT

WMATA GRID

CONTRACT NO.:


EXTENSION TO DULLES AIRPORT / ROUTE 772
DULLES AIRPORT
PROPERTY IDENTIFICATION PLAN
RUDDER ROAD DUCTBANK - SHEET 2 OF 2

SCALE:
1"=40'

DRAWING NO.:
N10-NGA-R-011

Electronic copies once printed are UNCONTROLLED and may become outdated. Refer to the electronic documents in ProjectSolve for current revisions.

N10-NGA-R-100.dgn 12/9/2011 1:51:57 PM

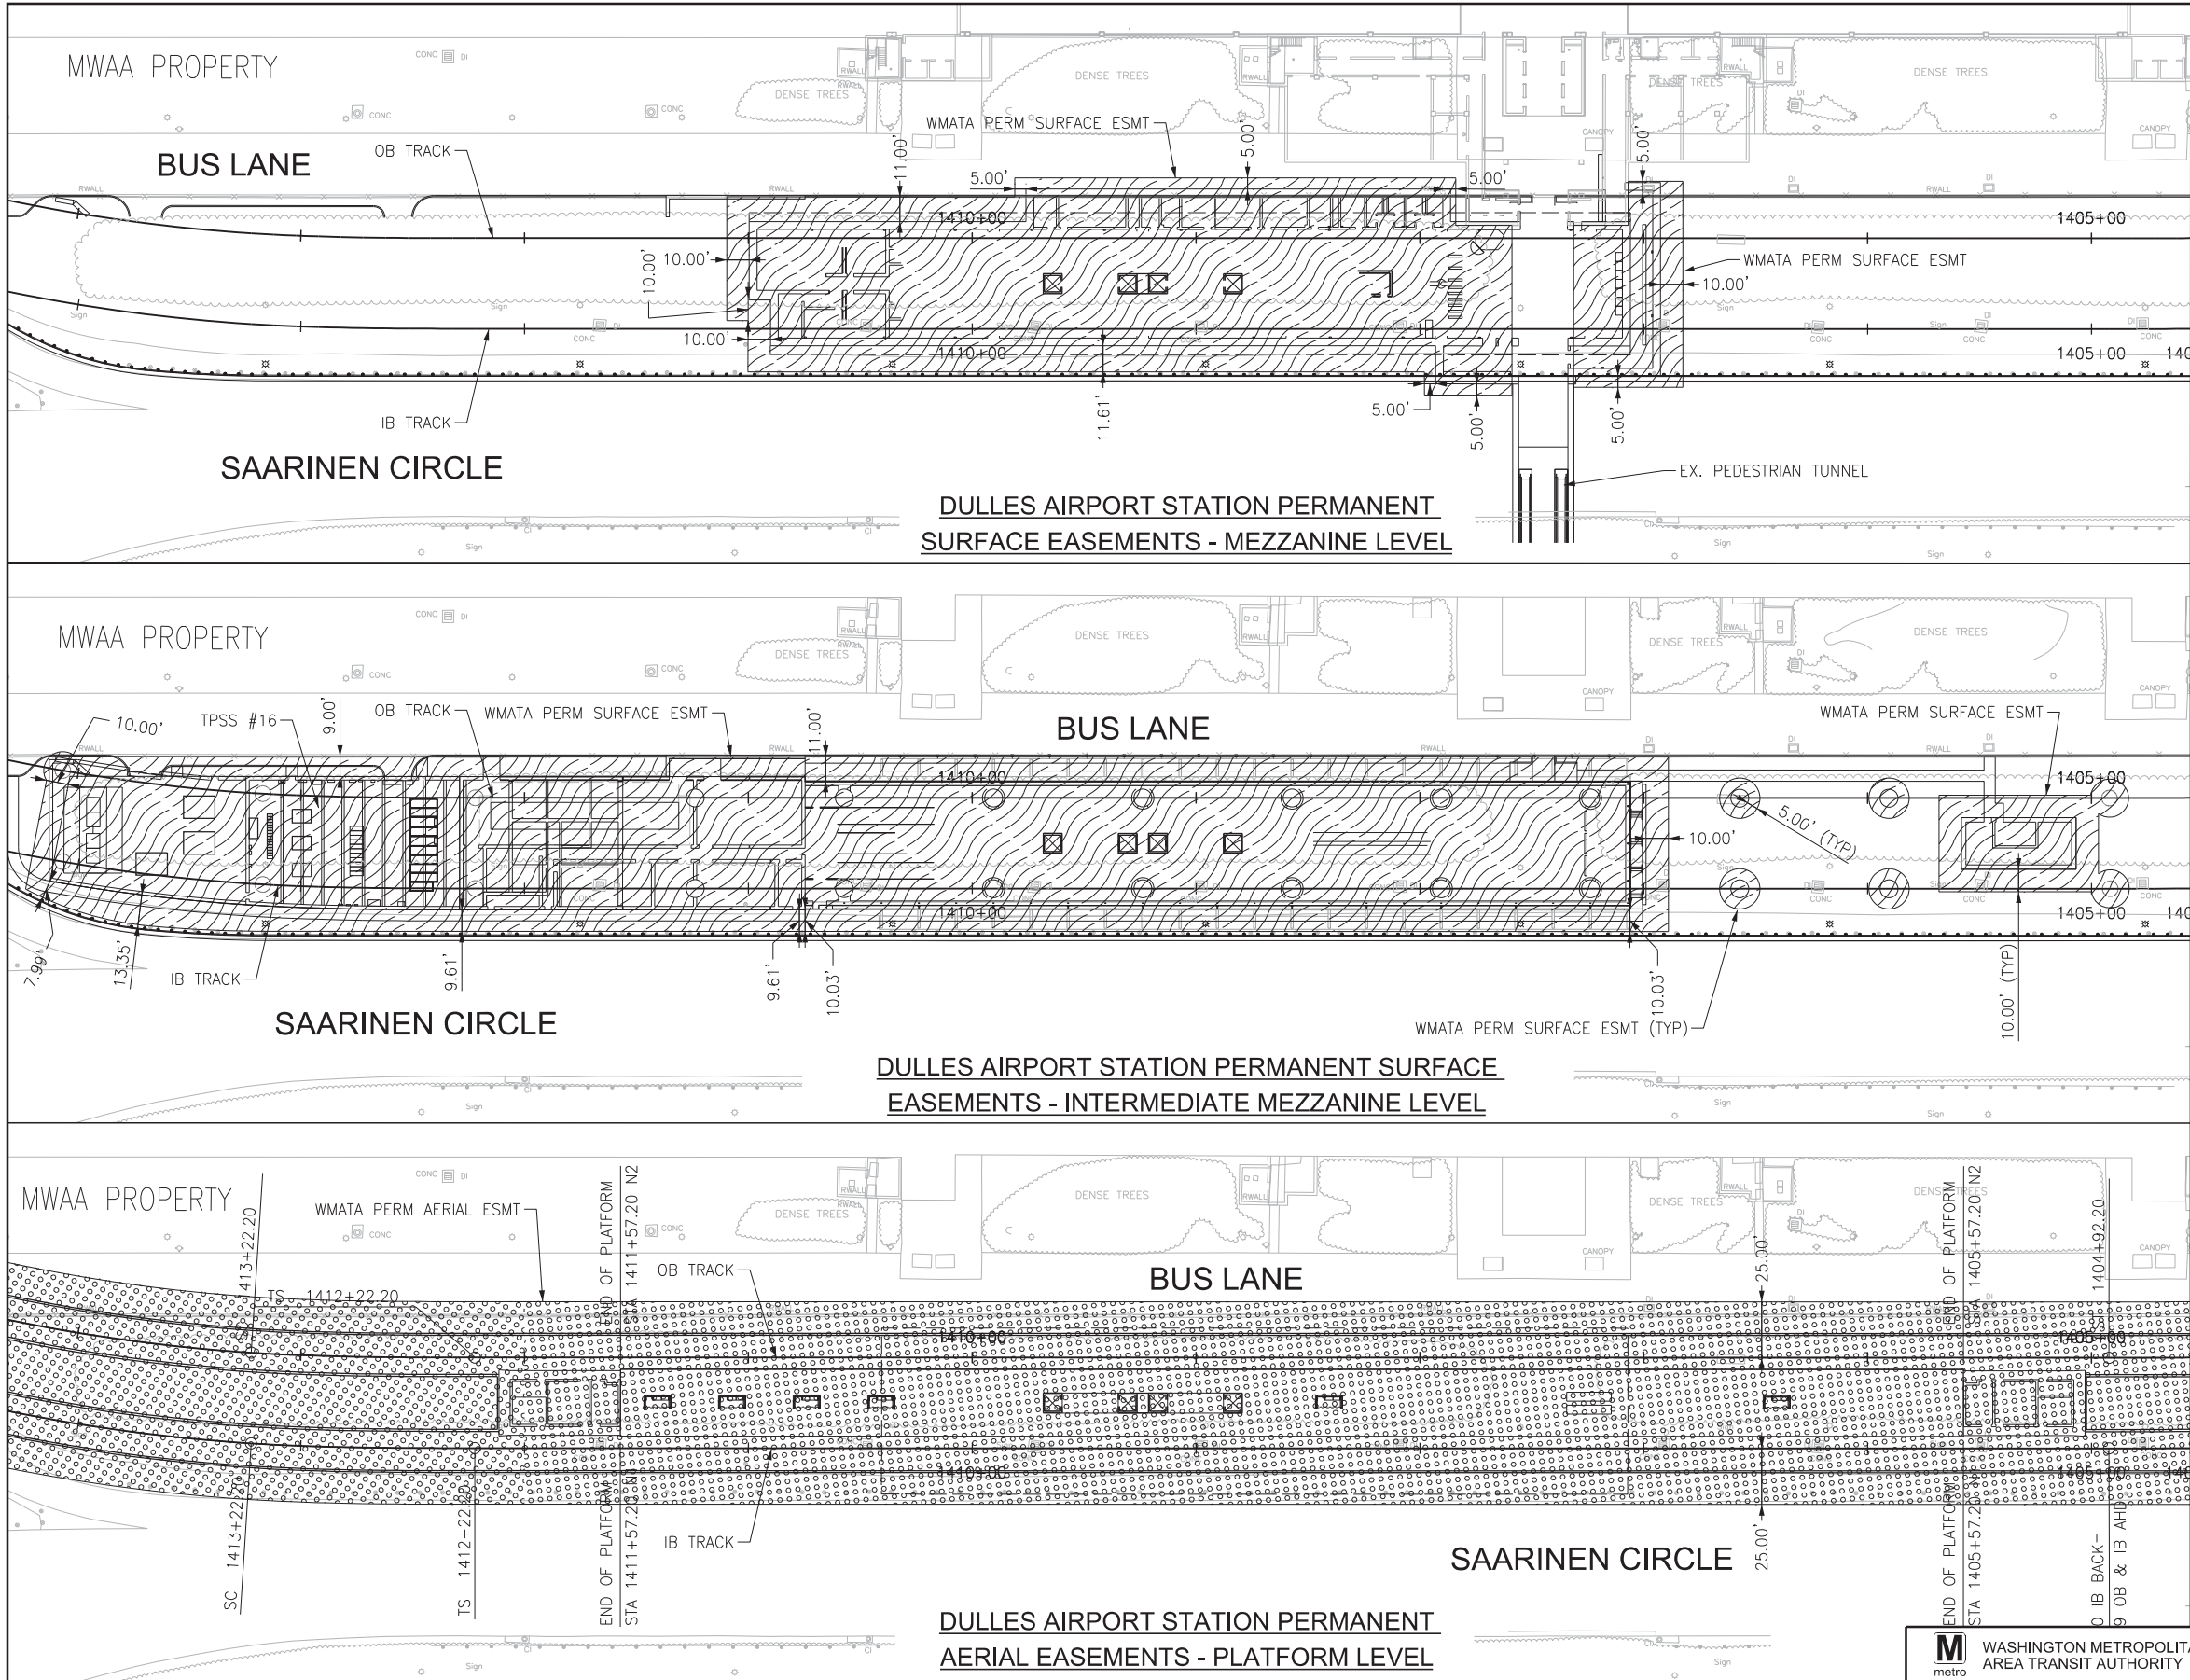

- LEGEND
- WMATA EASEMENTS
- FEE SIMPLE OR PERMANENT SURFACE EASEMENT (TBD)
 - PERMANENT SURFACE EASEMENT
 - PERMANENT UNDERGROUND ESMT
 - PERMANENT AERIAL EASEMENT
 - DRAINAGE EASEMENT
 - PROPOSED UTILITY EASEMENT
 - ACCESS EASEMENT

NOTES:

SEE DRAWING N00-R-010 FOR VERTICAL LIMITS OF PERMANENT AERIAL EASEMENTS AND LIMITS OF PERMANENT SURFACE EASEMENT FOR AERIAL STRUCTURE PIERS.

SEE DRAWING N00-NGA-R-013 FOR VERTICAL LIMITS OF PERMANENT EASEMENTS AT THE AERIAL STATION.

SEE DRAWINGS N10-NGA-R-005 & -006 FOR TEMPORARY CONSTRUCTION AND UTILITY EASEMENTS FOR THE DULLES AIRPORT STATION.



ORIGINATORS		REFERENCE DRAWINGS		REVISIONS					
DRAWN	V. NGUYEN	DATE	12/2011	NUMBER	DESCRIPTION	NO	DATE	DESCRIPTION	ORIG
DESIGNED	S. LARSEN	DATE	12/2011						CHKR
CHECKED	M. AHMAD	DATE	12/2011						SUPV
APPROVED	T. KIRBY	DATE	12/2011						APPR

METROPOLITAN WASHINGTON AIRPORTS AUTHORITY


Dulles Rail Consultants
465 Spring Park Place, Herndon, Virginia 20170

95% PRELIMINARY ENGINEERING SUBMITTAL

WASHINGTON METROPOLITAN AREA TRANSIT AUTHORITY	WMATA GRID	CONTRACT NO.:
DGS PROJECT IDENTIFICATION CODE:	EXTENSION TO DULLES AIRPORT / ROUTE 772 DULLES AIRPORT PROPERTY IDENTIFICATION PLAN STATION PERMANENT EASEMENTS	
SCALE: 1"=40'	DRAWING NO.:	N10-NGA-R-100

Electronic copies once printed are UNCONTROLLED and may become outdated. Refer to the electronic documents in ProjectSolve for current revisions

N96-NGA-R-001.dgn 12/9/2011 1:52:09 PM

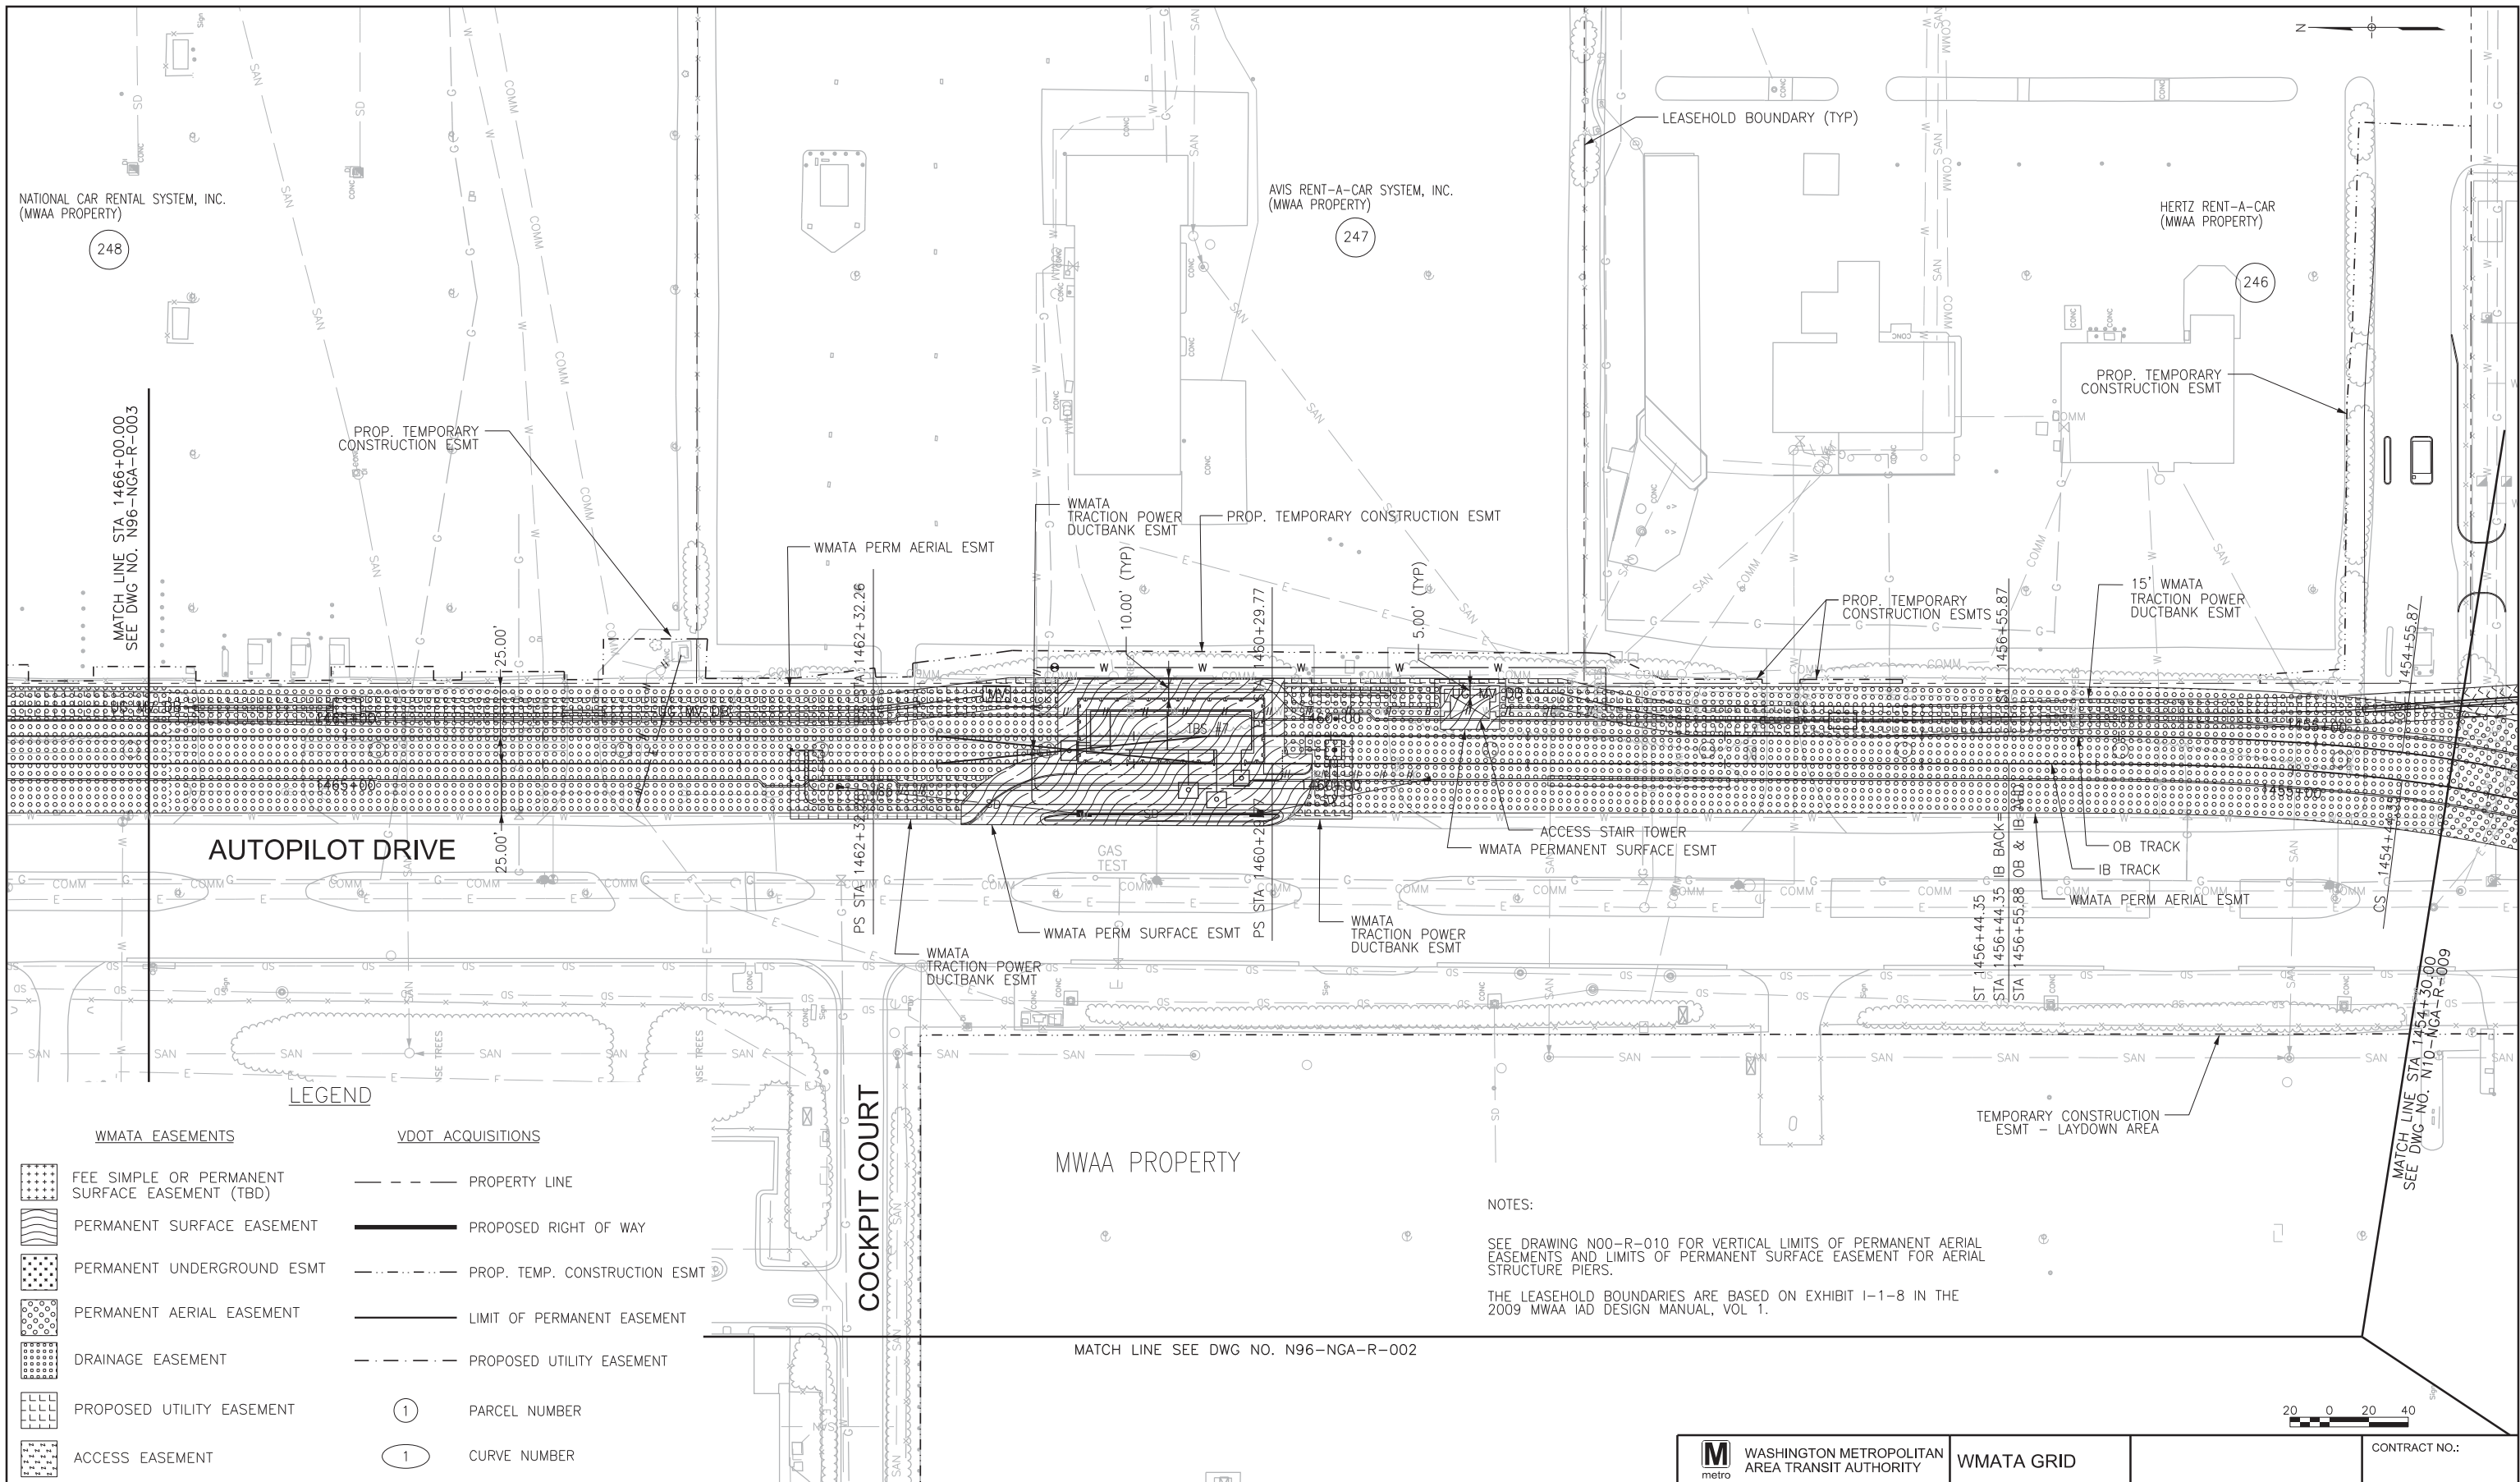

ORIGINATORS		REFERENCE DRAWINGS		REVISIONS				
DATE	DESCRIPTION	NO	DATE	DESCRIPTION	ORIG	CHKR	SUPV	APPR
12/2011	V. NGUYEN							
12/2011	S. LARSEN							
12/2011	M. AHMAD							
12/2011	T. KIRBY							




**METROPOLITAN WASHINGTON
AIRPORTS AUTHORITY**



**95% PRELIMINARY
ENGINEERING
SUBMITTAL**

 WASHINGTON METROPOLITAN AREA TRANSIT AUTHORITY		WMATA GRID		CONTRACT NO.:	
DGS PROJECT IDENTIFICATION CODE:		EXTENSION TO DULLES AIRPORT / ROUTE 772 AIRPORT WEST PROPERTY IDENTIFICATION PLAN STA. 1454+30 TO STA. 1466+00			
 DULLES CORRIDOR METRORAIL PROJECT		SCALE: 1"=40'		DRAWING NO.: N96-NGA-R-001	

N96-NGA-R-002.dgn 12/9/2011 1:52:13 PM Electronic copies once printed are UNCONTROLLED and may become outdated. Refer to the electronic documents in ProjectSolve for current revisions

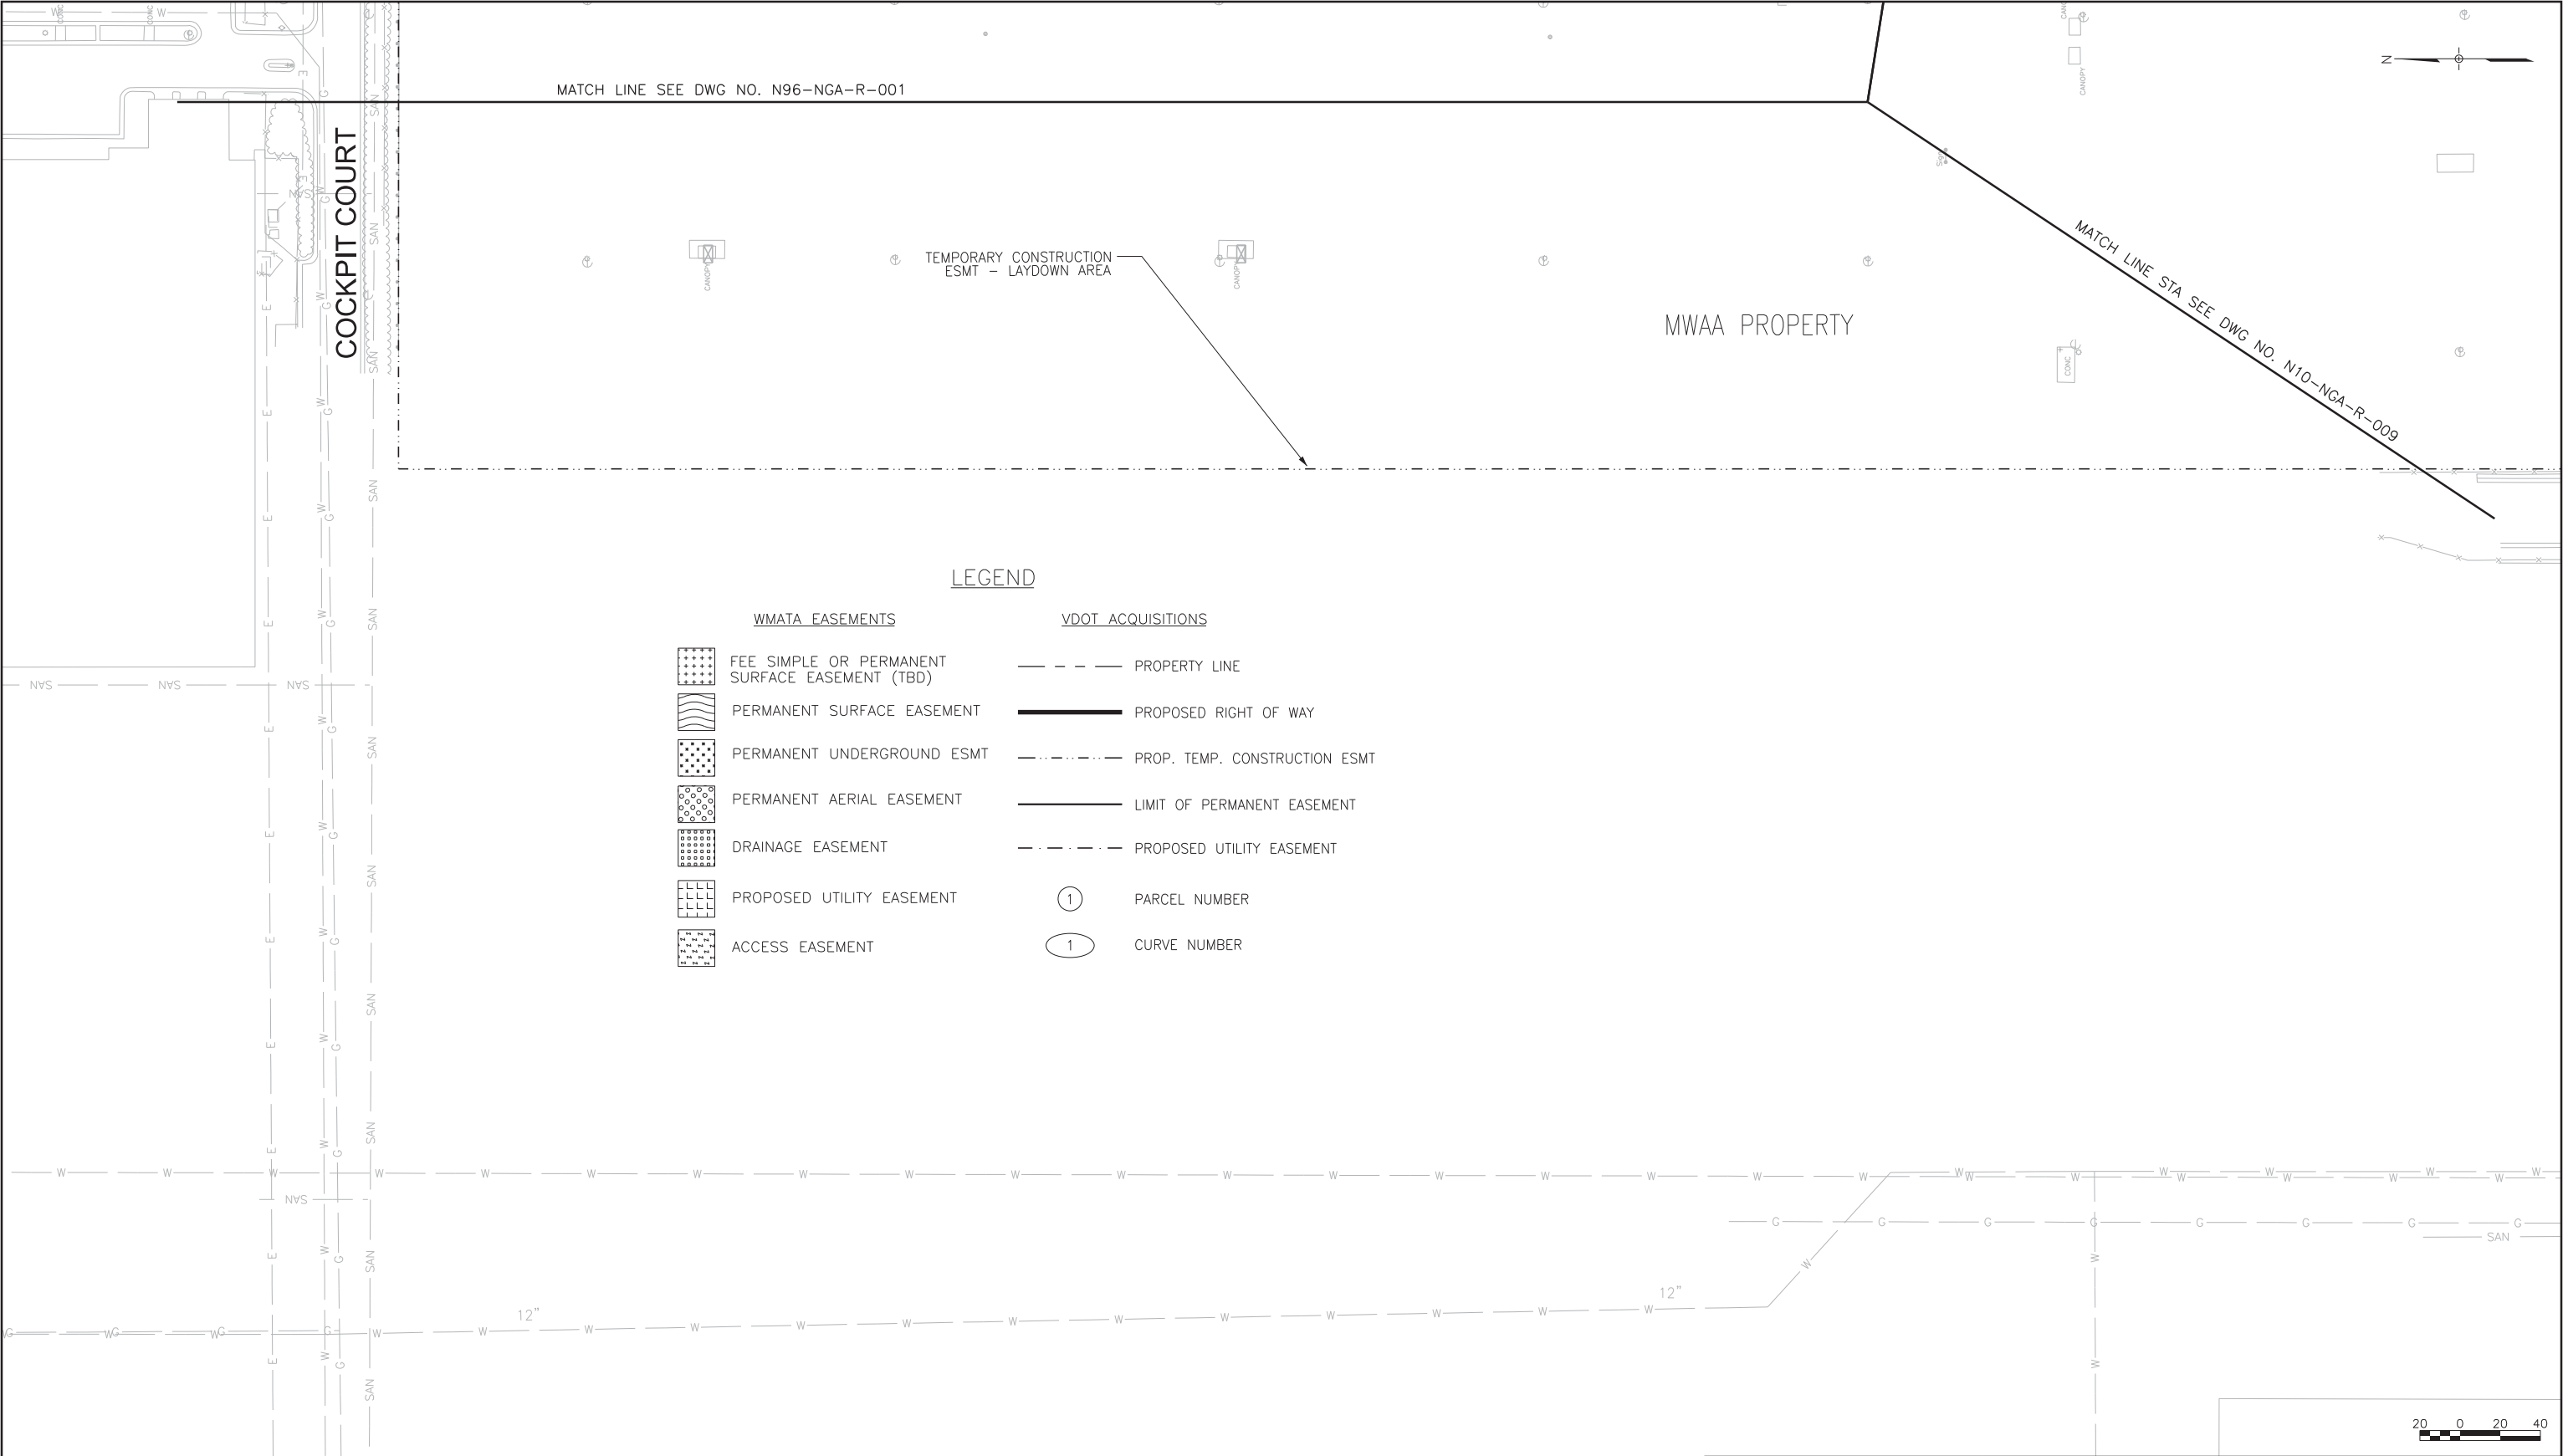


										M metro WASHINGTON METROPOLITAN AREA TRANSIT AUTHORITY		WMATA GRID				CONTRACT NO.:			
ORIGINATORS		REFERENCE DRAWINGS			REVISIONS					METROPOLITAN WASHINGTON AIRPORTS AUTHORITY Dulles Rail Consultants 465 Spring Park Place, Herndon, Virginia 20170 95% PRELIMINARY ENGINEERING SUBMITTAL		DGS PROJECT IDENTIFICATION CODE:		EXTENSION TO DULLES AIRPORT / ROUTE 772 AIRPORT WEST PROPERTY IDENTIFICATION PLAN PRIMARY LAYDOWN AREA					
V. NGUYEN	12/2011	NUMBER	DESCRIPTION	NO	DATE	DESCRIPTION	ORIG	CHKR	SUPV			APPR	SCALE:		DRAWING NO.:				
DATE													1"=40'		N96-NGA-R-002				
S. LARSEN	12/2011																		
DESIGNED	DATE																		
M. AHMAD	12/2011																		
CHECKED	DATE																		
T. KIRBY	12/2011																		
APPROVED	DATE																		

Electronic copies once printed are UNCONTROLLED and may become outdated. Refer to the electronic documents in ProjectSave for current revisions

12/9/2011 1:52:20 PM

N96-NGA-R-003.dgn

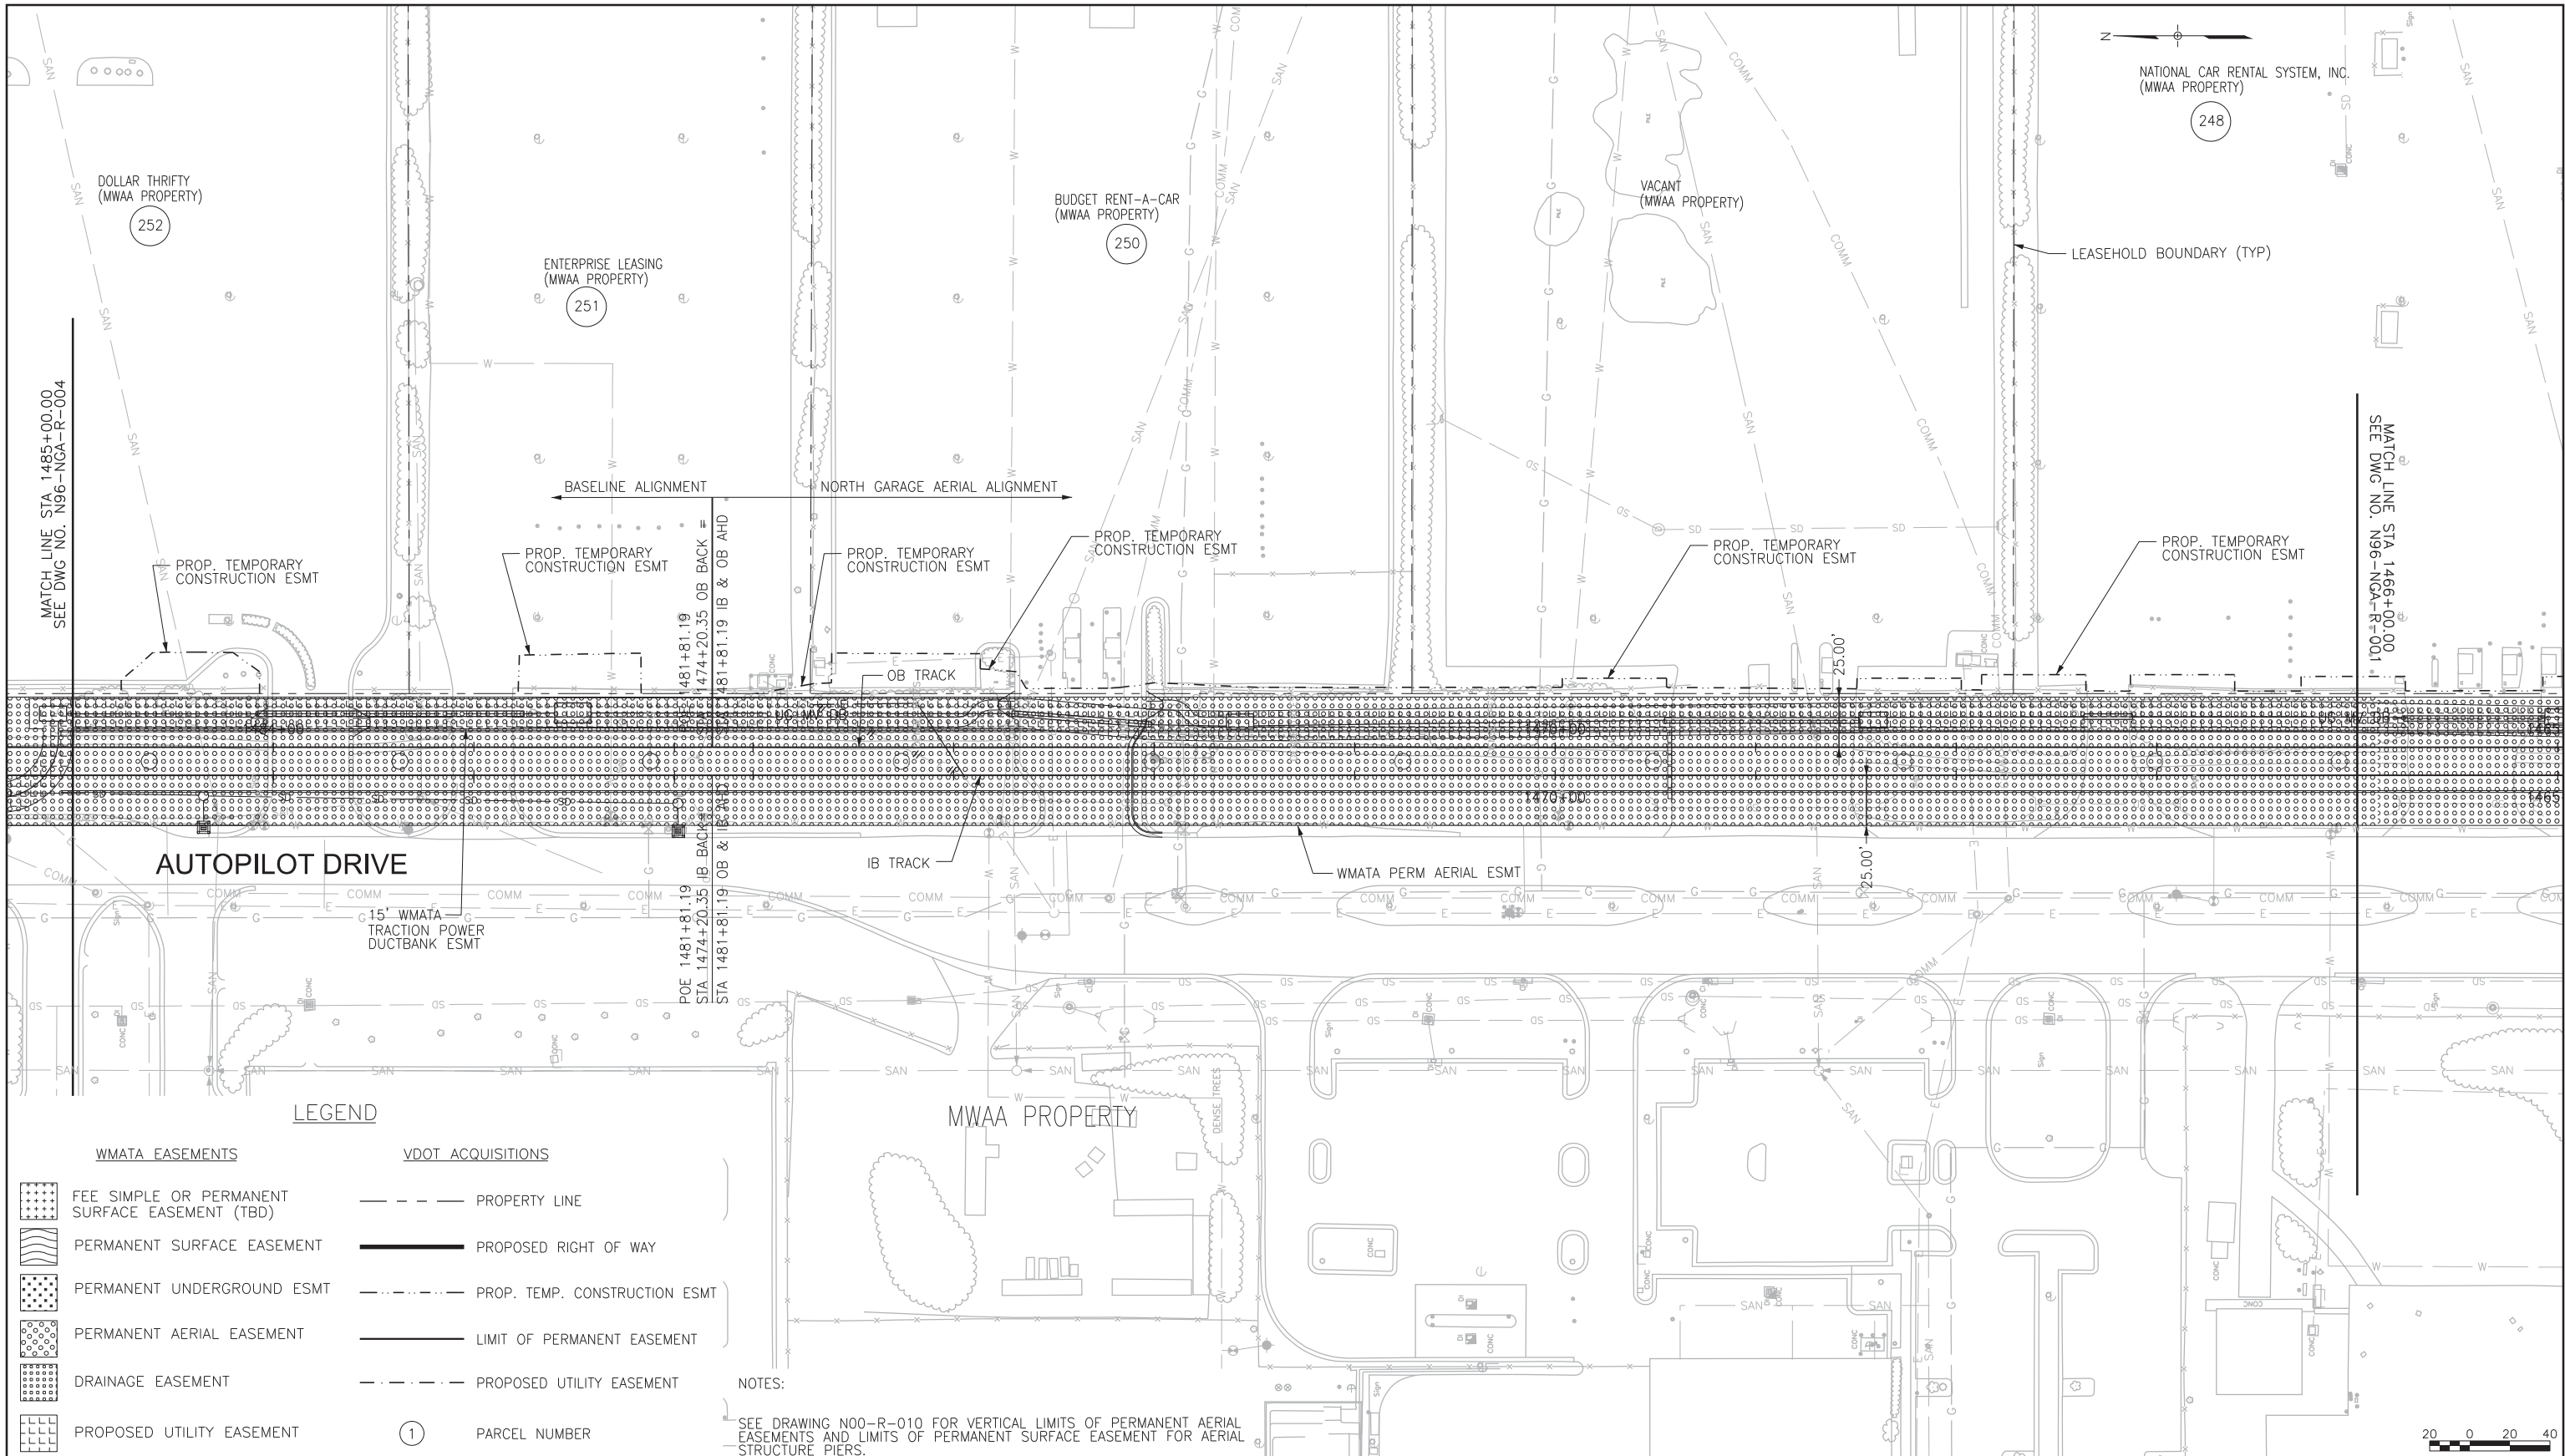

WMATA EASEMENTS		VDOT ACQUISITIONS	
	FEE SIMPLE OR PERMANENT SURFACE EASEMENT (TBD)		PROPERTY LINE
	PERMANENT SURFACE EASEMENT		PROPOSED RIGHT OF WAY
	PERMANENT UNDERGROUND ESMT		PROP. TEMP. CONSTRUCTION ESMT
	PERMANENT AERIAL EASEMENT		LIMIT OF PERMANENT EASEMENT
	DRAINAGE EASEMENT		PROPOSED UTILITY EASEMENT
	PROPOSED UTILITY EASEMENT		PARCEL NUMBER
	ACCESS EASEMENT		CURVE NUMBER

NOTES:

SEE DRAWING N00-R-010 FOR VERTICAL LIMITS OF PERMANENT AERIAL EASEMENTS AND LIMITS OF PERMANENT SURFACE EASEMENT FOR AERIAL STRUCTURE PIERS.

THE LEASEHOLD BOUNDARIES ARE BASED ON EXHIBITS I-1-5 & I-1-8 IN THE 2009 MWAA IAD DESIGN MANUAL, VOL 1.

ORIGINATORS	
V. NGUYEN	12/2011
S. LARSEN	12/2011
M. AHMAD	12/2011
T. KIRBY	12/2011


REFERENCE DRAWINGS	
NUMBER	DESCRIPTION

REVISIONS						
NO	DATE	DESCRIPTION	ORIG	CHKR	SUPV	APPR




METROPOLITAN WASHINGTON AIRPORTS AUTHORITY

95% PRELIMINARY ENGINEERING SUBMITTAL

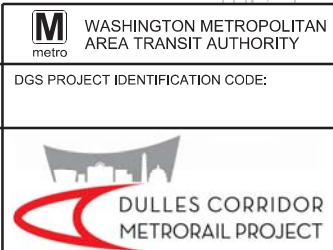

WMATA GRID		CONTRACT NO.:	
EXTENSION TO DULLES AIRPORT / ROUTE 772 AIRPORT WEST PROPERTY IDENTIFICATION PLAN STA. 1466+00 TO STA. 1485+00			
SCALE: 1"=40'		DRAWING NO.: N96-NGA-R-003	

N96-NGA-R-004.DGN 12/9/2011 1:52:25 PM Electronic copies once printed are UNCONTROLLED and may become outdated. Refer to the electronic documents in ProjectSolve for current revisions

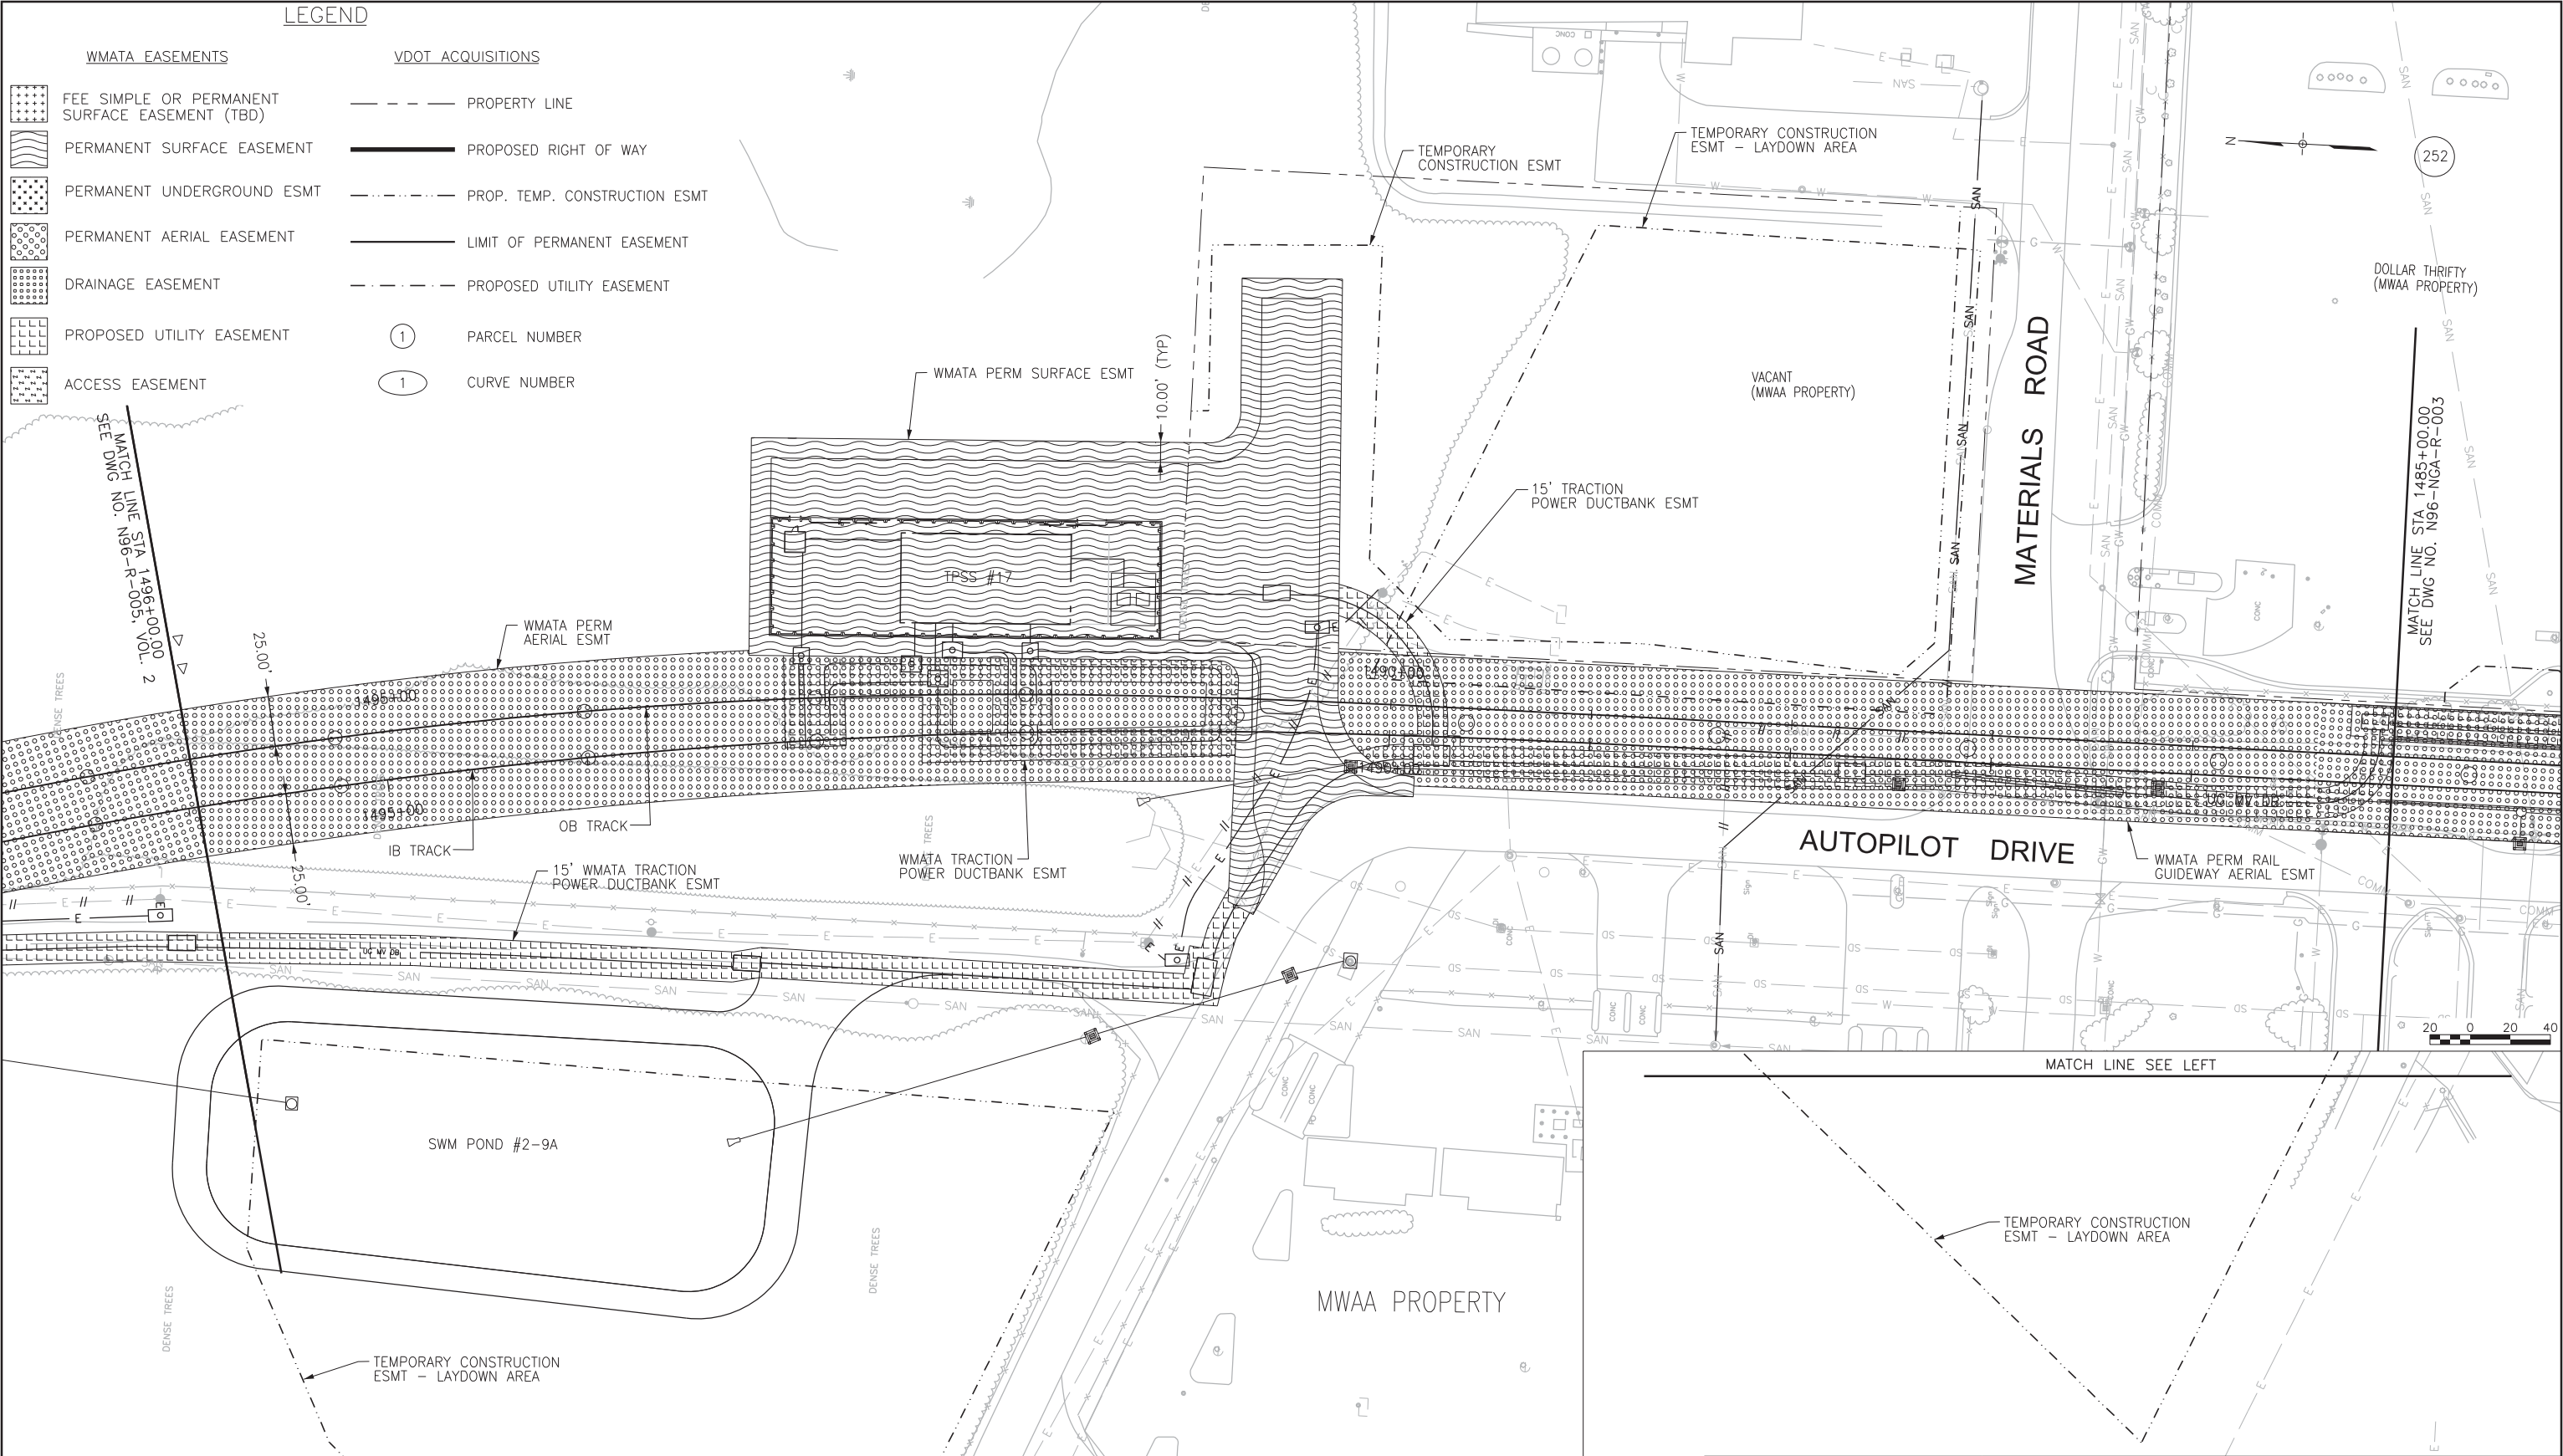

ORIGINATORS	
V. NGUYEN	12/2011
S. LARSEN	12/2011
M. AHMAD	12/2011
T. KIRBY	12/2011

REFERENCE DRAWINGS	
NUMBER	DESCRIPTION

REVISIONS						
NO	DATE	DESCRIPTION	ORIG	CHKR	SUPV	APPR

METROPOLITAN WASHINGTON AIRPORTS AUTHORITY

95% PRELIMINARY ENGINEERING SUBMITTAL

WASHINGTON METROPOLITAN AREA TRANSIT AUTHORITY

DGS PROJECT IDENTIFICATION CODE:

DULLES CORRIDOR METRORAIL PROJECT

SCALE: 1"=40'

WMTA GRID

EXTENSION TO DULLES AIRPORT / ROUTE 772 AIRPORT WEST PROPERTY IDENTIFICATION PLAN STA.1485+00 TO 1496+00

CONTRACT NO.:


DRAWING NO.: N96-NGA-R-004


LEGEND

- WMATA EASEMENTS

 - FEE SIMPLE OR PERMANENT SURFACE EASEMENT (TBD)
 - PERMANENT SURFACE EASEMENT
 - PERMANENT UNDERGROUND ESMT
 - PERMANENT AERIAL EASEMENT
 - DRAINAGE EASEMENT
 - PROPOSED UTILITY EASEMENT
 - ACCESS EASEMENT
- VDOT ACQUISITIONS

 - PROPERTY LINE
 - PROPOSED RIGHT OF WAY
 - PROP. TEMP. CONSTRUCTION ESMT
 - LIMIT OF PERMANENT EASEMENT
 - PROPOSED UTILITY EASEMENT
 - PARCEL NUMBER
 - CURVE NUMBER

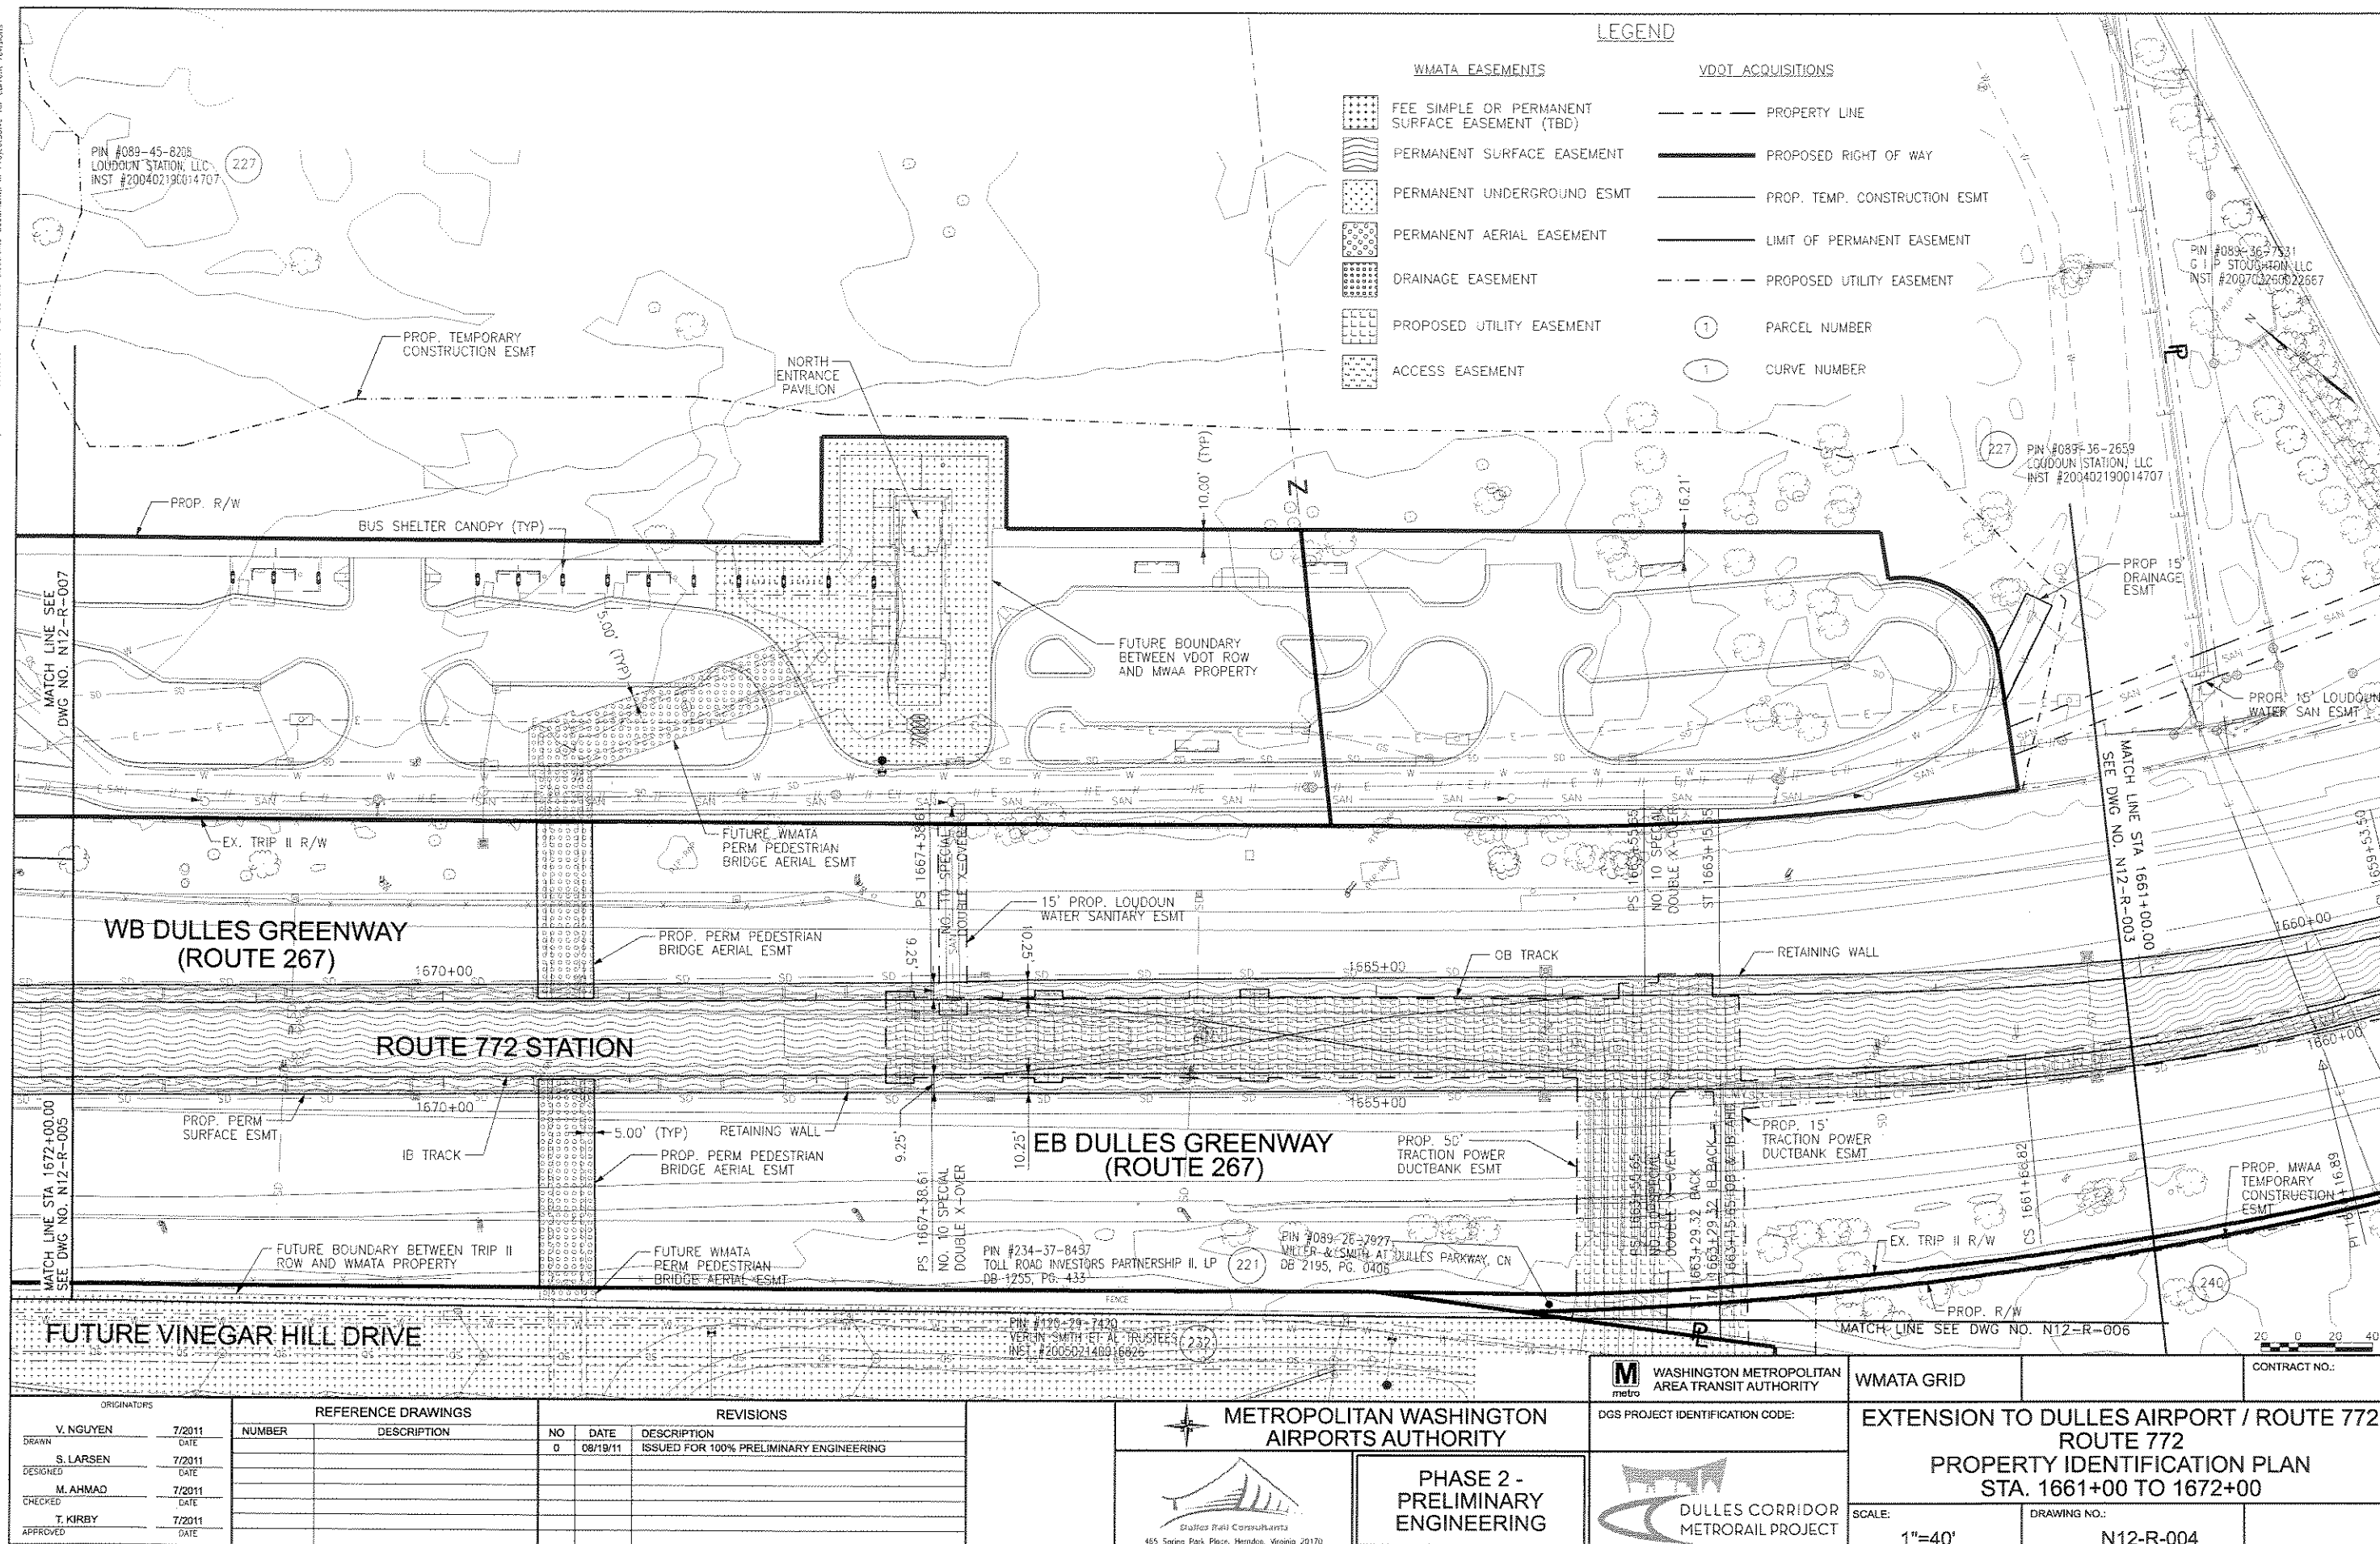

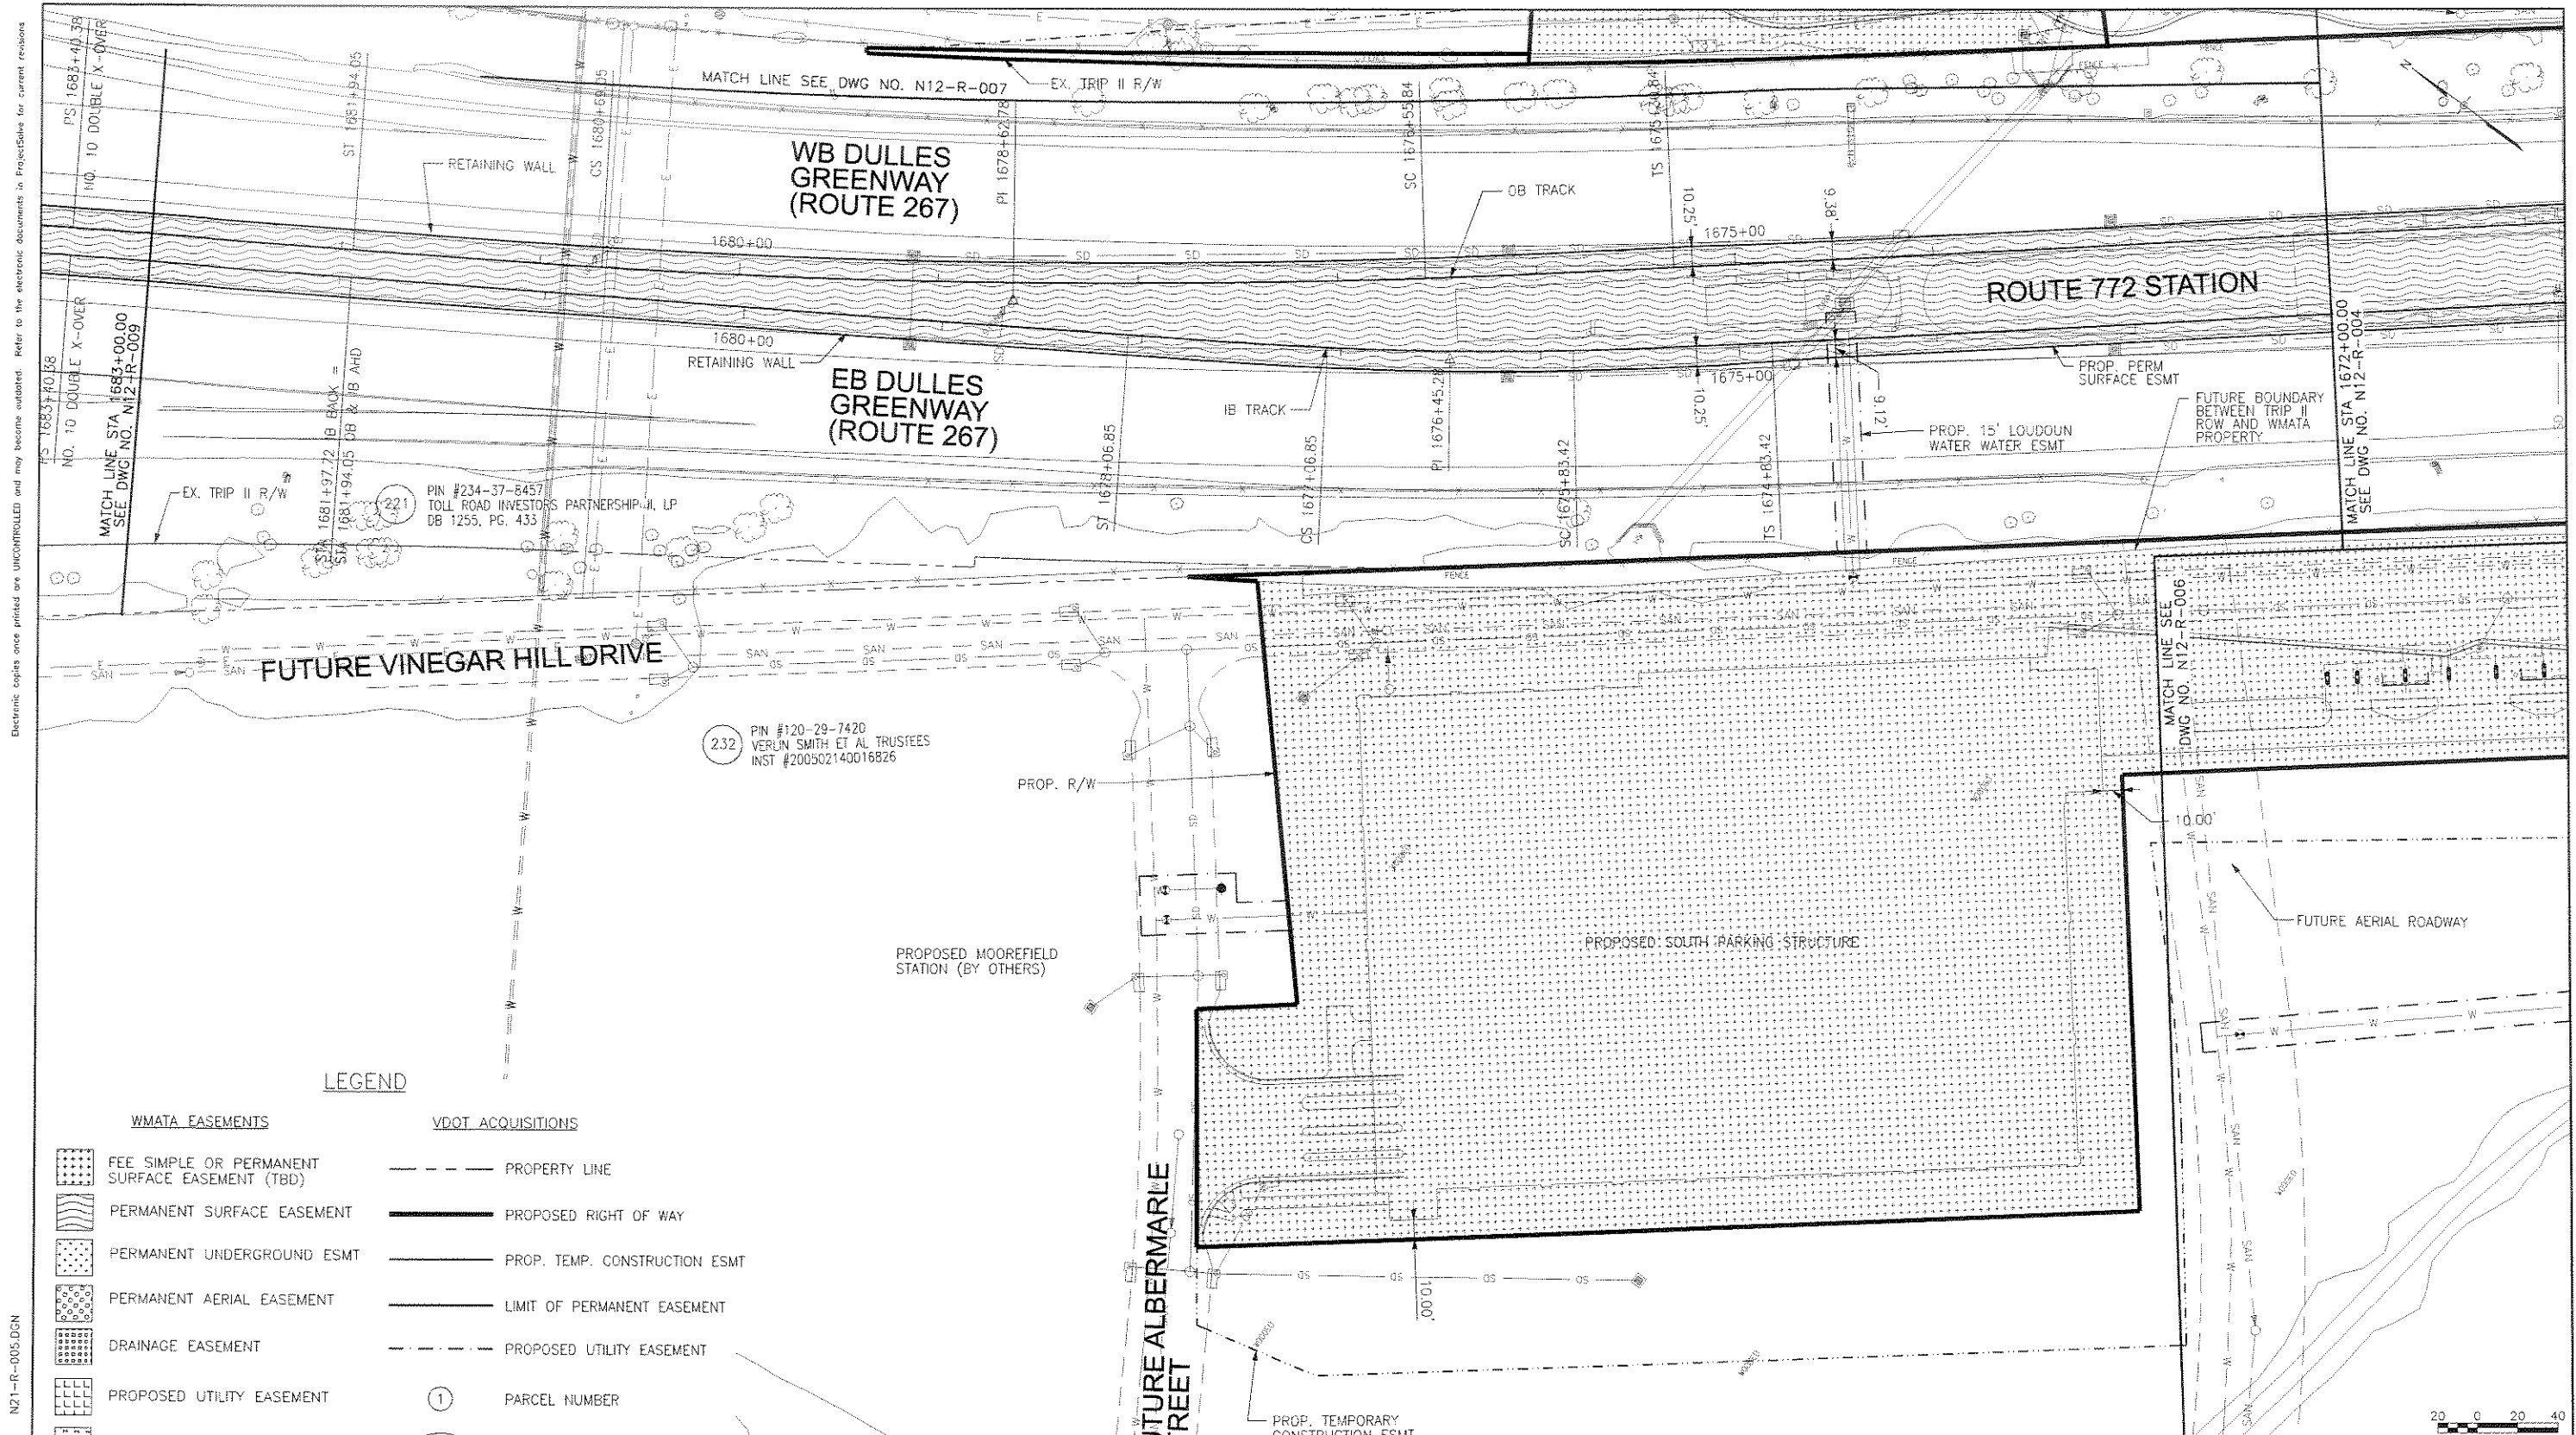


9/13/2011 2:02:35 PM N12-R-005.DGN Electronic copies once printed are UNCONTROLLED and may become outdated. Refer to the electronic documents in ProjectShare for current revisions.

- LEGEND**
- | | |
|--|-------------------------------|
| WMATA EASEMENTS | VDOT ACQUISITIONS |
| FEE SIMPLE OR PERMANENT SURFACE EASEMENT (TBD) | PROPERTY LINE |
| PERMANENT SURFACE EASEMENT | PROPOSED RIGHT OF WAY |
| PERMANENT UNDERGROUND ESMT | PROP. TEMP. CONSTRUCTION ESMT |
| PERMANENT AERIAL EASEMENT | LIMIT OF PERMANENT EASEMENT |
| DRAINAGE EASEMENT | PROPOSED UTILITY EASEMENT |
| PROPOSED UTILITY EASEMENT | PARCEL NUMBER |
| ACCESS EASEMENT | CURVE NUMBER |

ORIGINATORS		REFERENCE DRAWINGS		REVISIONS		
DRAWN	V. NGUYEN	DATE	7/2011	NUMBER	DESCRIPTION	NO
DESIGNED	S. LARSEN	DATE	7/2011			0
CHECKED	M. AHMAD	DATE	7/2011			
APPROVED	T. KIRBY	DATE	7/2011			
				DATE	DESCRIPTION	
				08/19/11	ISSUED FOR 100% PRELIMINARY ENGINEERING	

 METROPOLITAN WASHINGTON AIRPORTS AUTHORITY	 WASHINGTON METROPOLITAN AREA TRANSIT AUTHORITY	WMATA GRID	CONTRACT NO.:
	DGS PROJECT IDENTIFICATION CODE:	EXTENSION TO DULLES AIRPORT / ROUTE 772 ROUTE 772 PROPERTY IDENTIFICATION PLAN STA. 1672+00 TO 1683+00	
 Dulles Rail Consultants 485 Spring Park Place, Herndon, Virginia 20170	PHASE 2 - PRELIMINARY ENGINEERING	DULLES CORRIDOR METRO RAIL PROJECT	SCALE: 1"=40'
	DRAWING NO.: N12-R-005		

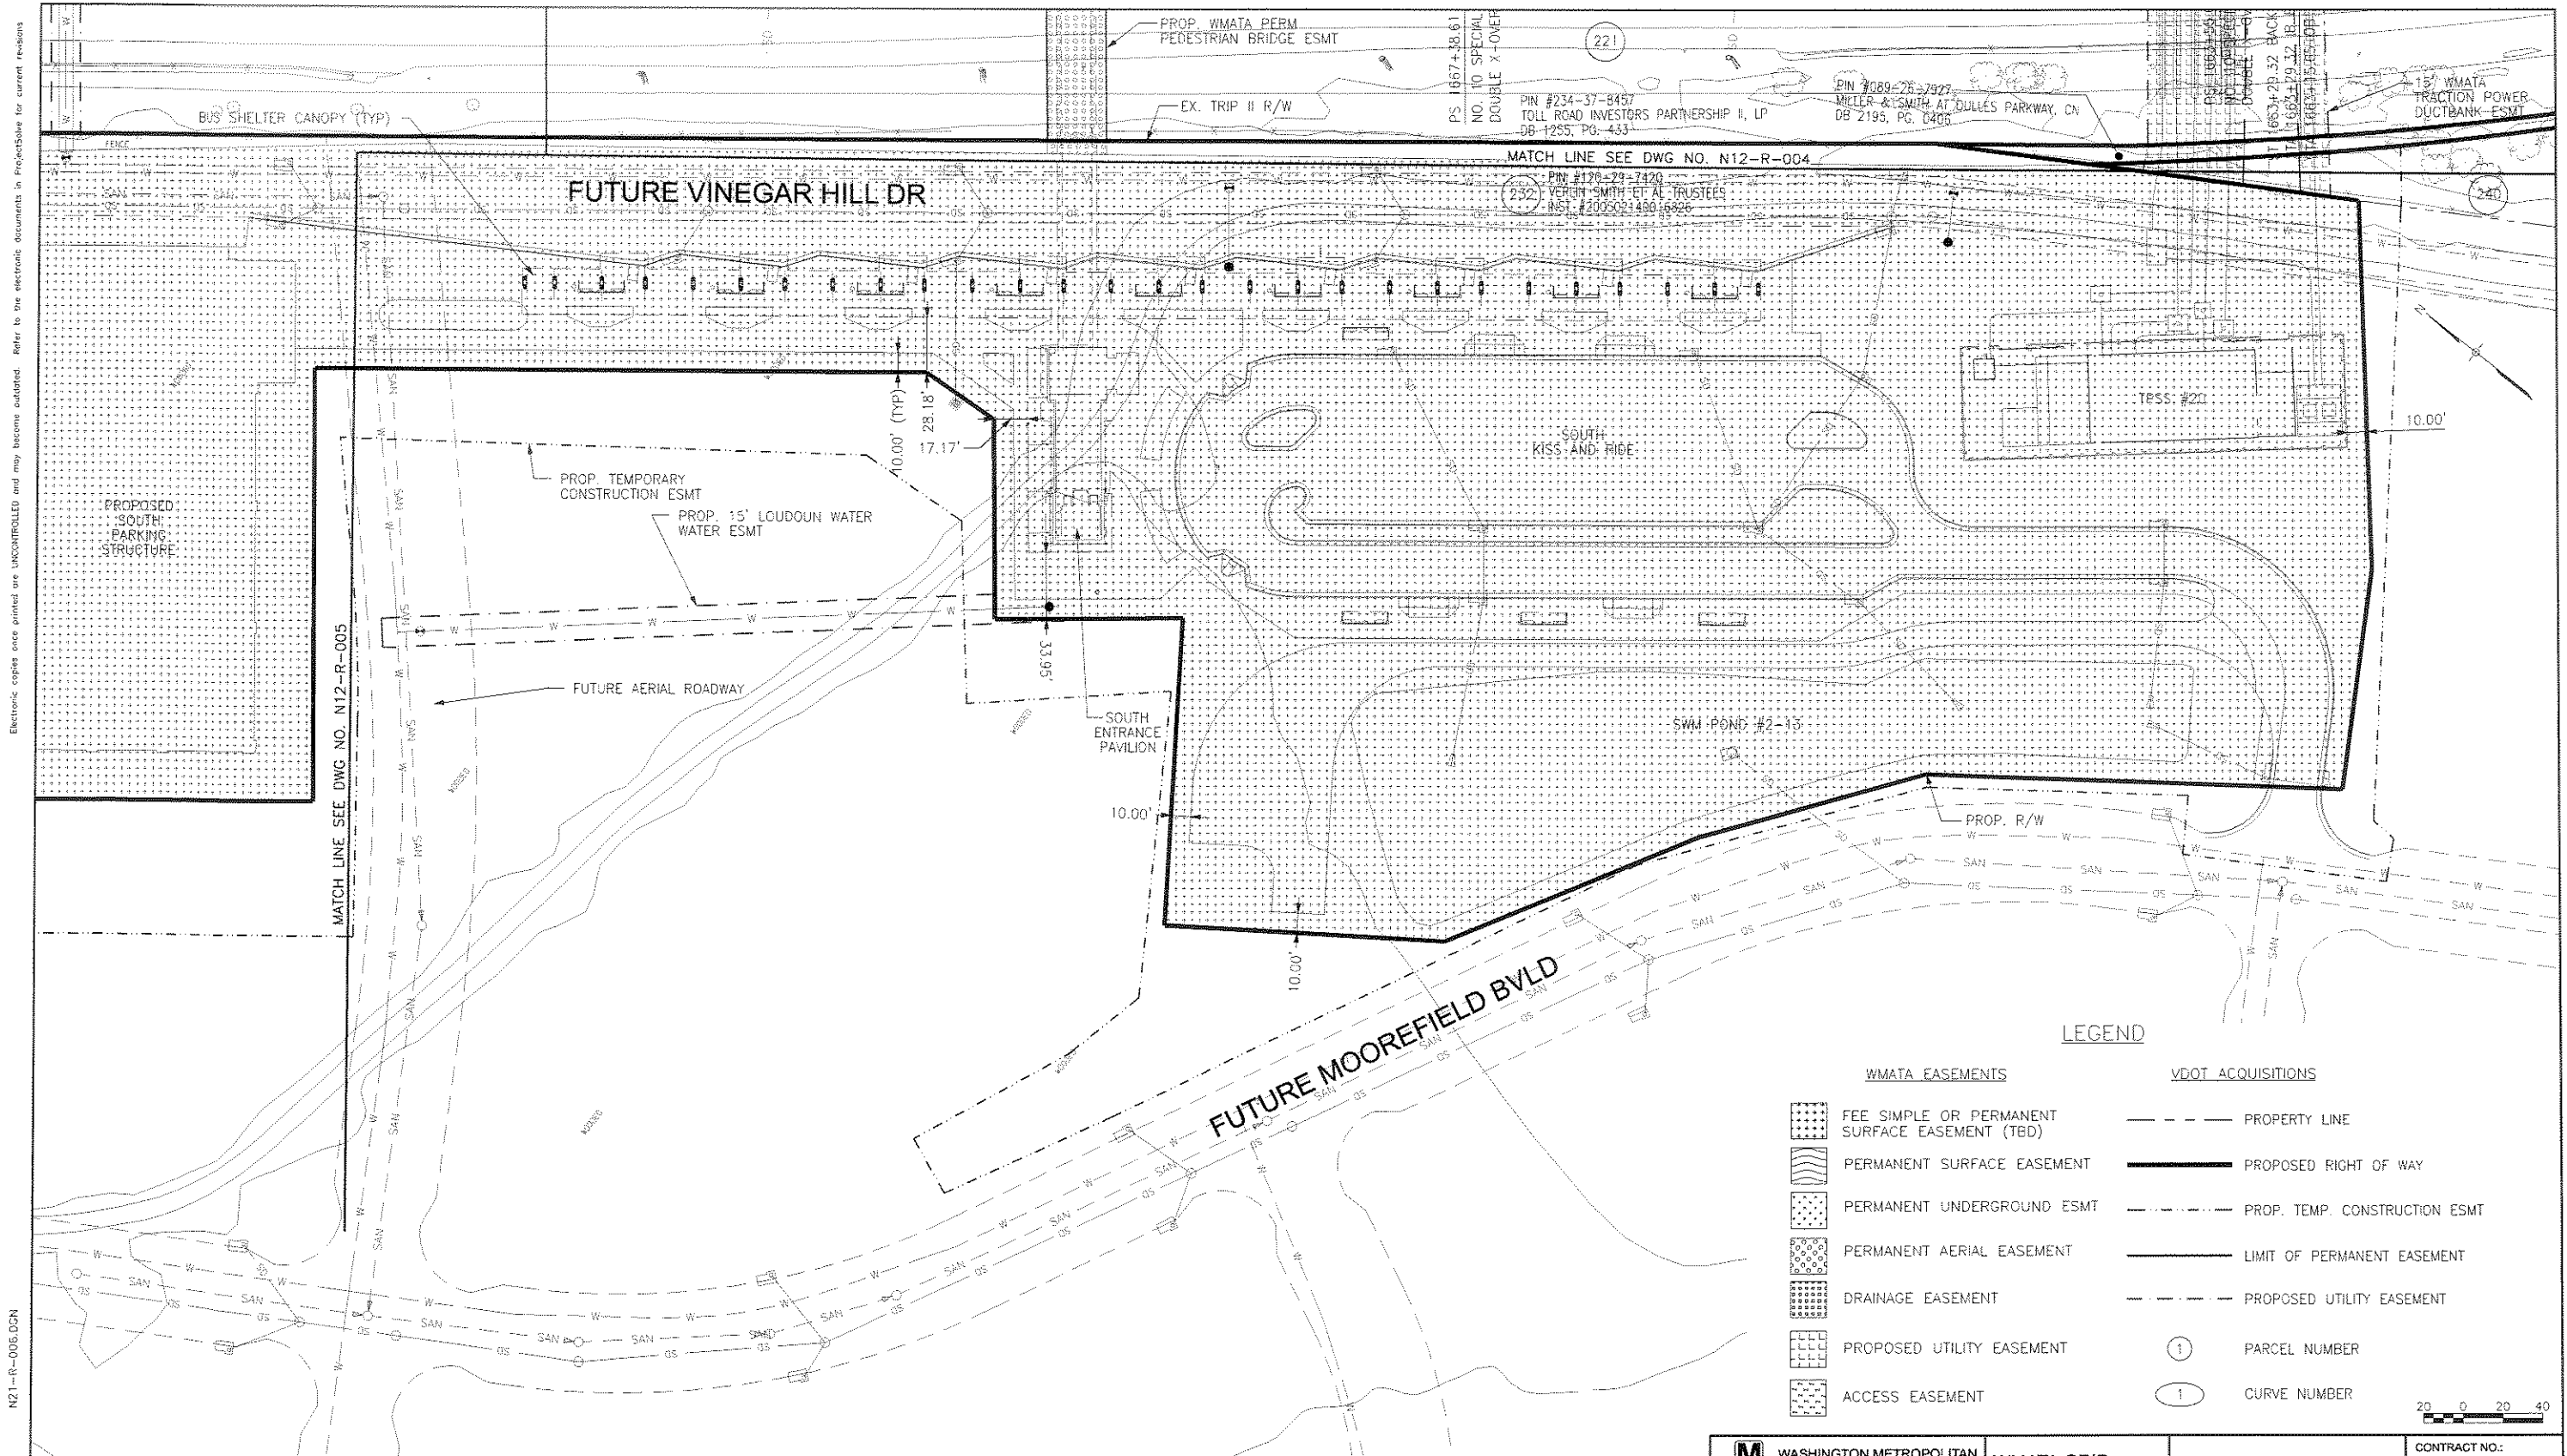

LEGEND


- | WMATA EASEMENTS | | VDOT ACQUISITIONS | |
|-----------------|--|-------------------|-------------------------------|
| | FEE SIMPLE OR PERMANENT SURFACE EASEMENT (TBD) | | PROPERTY LINE |
| | PERMANENT SURFACE EASEMENT | | PROPOSED RIGHT OF WAY |
| | PERMANENT UNDERGROUND ESMT | | PROP. TEMP. CONSTRUCTION ESMT |
| | PERMANENT AERIAL EASEMENT | | LIMIT OF PERMANENT EASEMENT |
| | DRAINAGE EASEMENT | | PROPOSED UTILITY EASEMENT |
| | PROPOSED UTILITY EASEMENT | | PARCEL NUMBER |
| | ACCESS EASEMENT | | CURVE NUMBER |



ORIGINATORS			REFERENCE DRAWINGS			REVISIONS			 METROPOLITAN WASHINGTON AIRPORTS AUTHORITY Dulles Rail Consultants 485 Spring Park Place, Herndon, Virginia 20170		 WASHINGTON METROPOLITAN AREA TRANSIT AUTHORITY		WMATA GRID		EXTENSION TO DULLES AIRPORT / ROUTE 772 ROUTE 772 PROPERTY IDENTIFICATION PLAN SOUTH STATION AREA		CONTRACT NO.:	
DRAWN V. NGUYEN	DATE 7/2011		NUMBER	DESCRIPTION	NO	DATE	DESCRIPTION	DGS PROJECT IDENTIFICATION CODE:			SCALE: 1"=40'		DRAWING NO.: N12-R-006					
DESIGNED S. LARSEN	DATE 7/2011																	
CHECKED M. AHMAD	DATE 7/2011																	
APPROVED T. KIRBY	DATE 7/2011																	

Electronic copies once printed are UNCONTROLLED and may become outdated. Refer to the electronic documents in ProjectShare for current revisions.

9/13/2011 2:02:53 PM N21-R-007.DGN

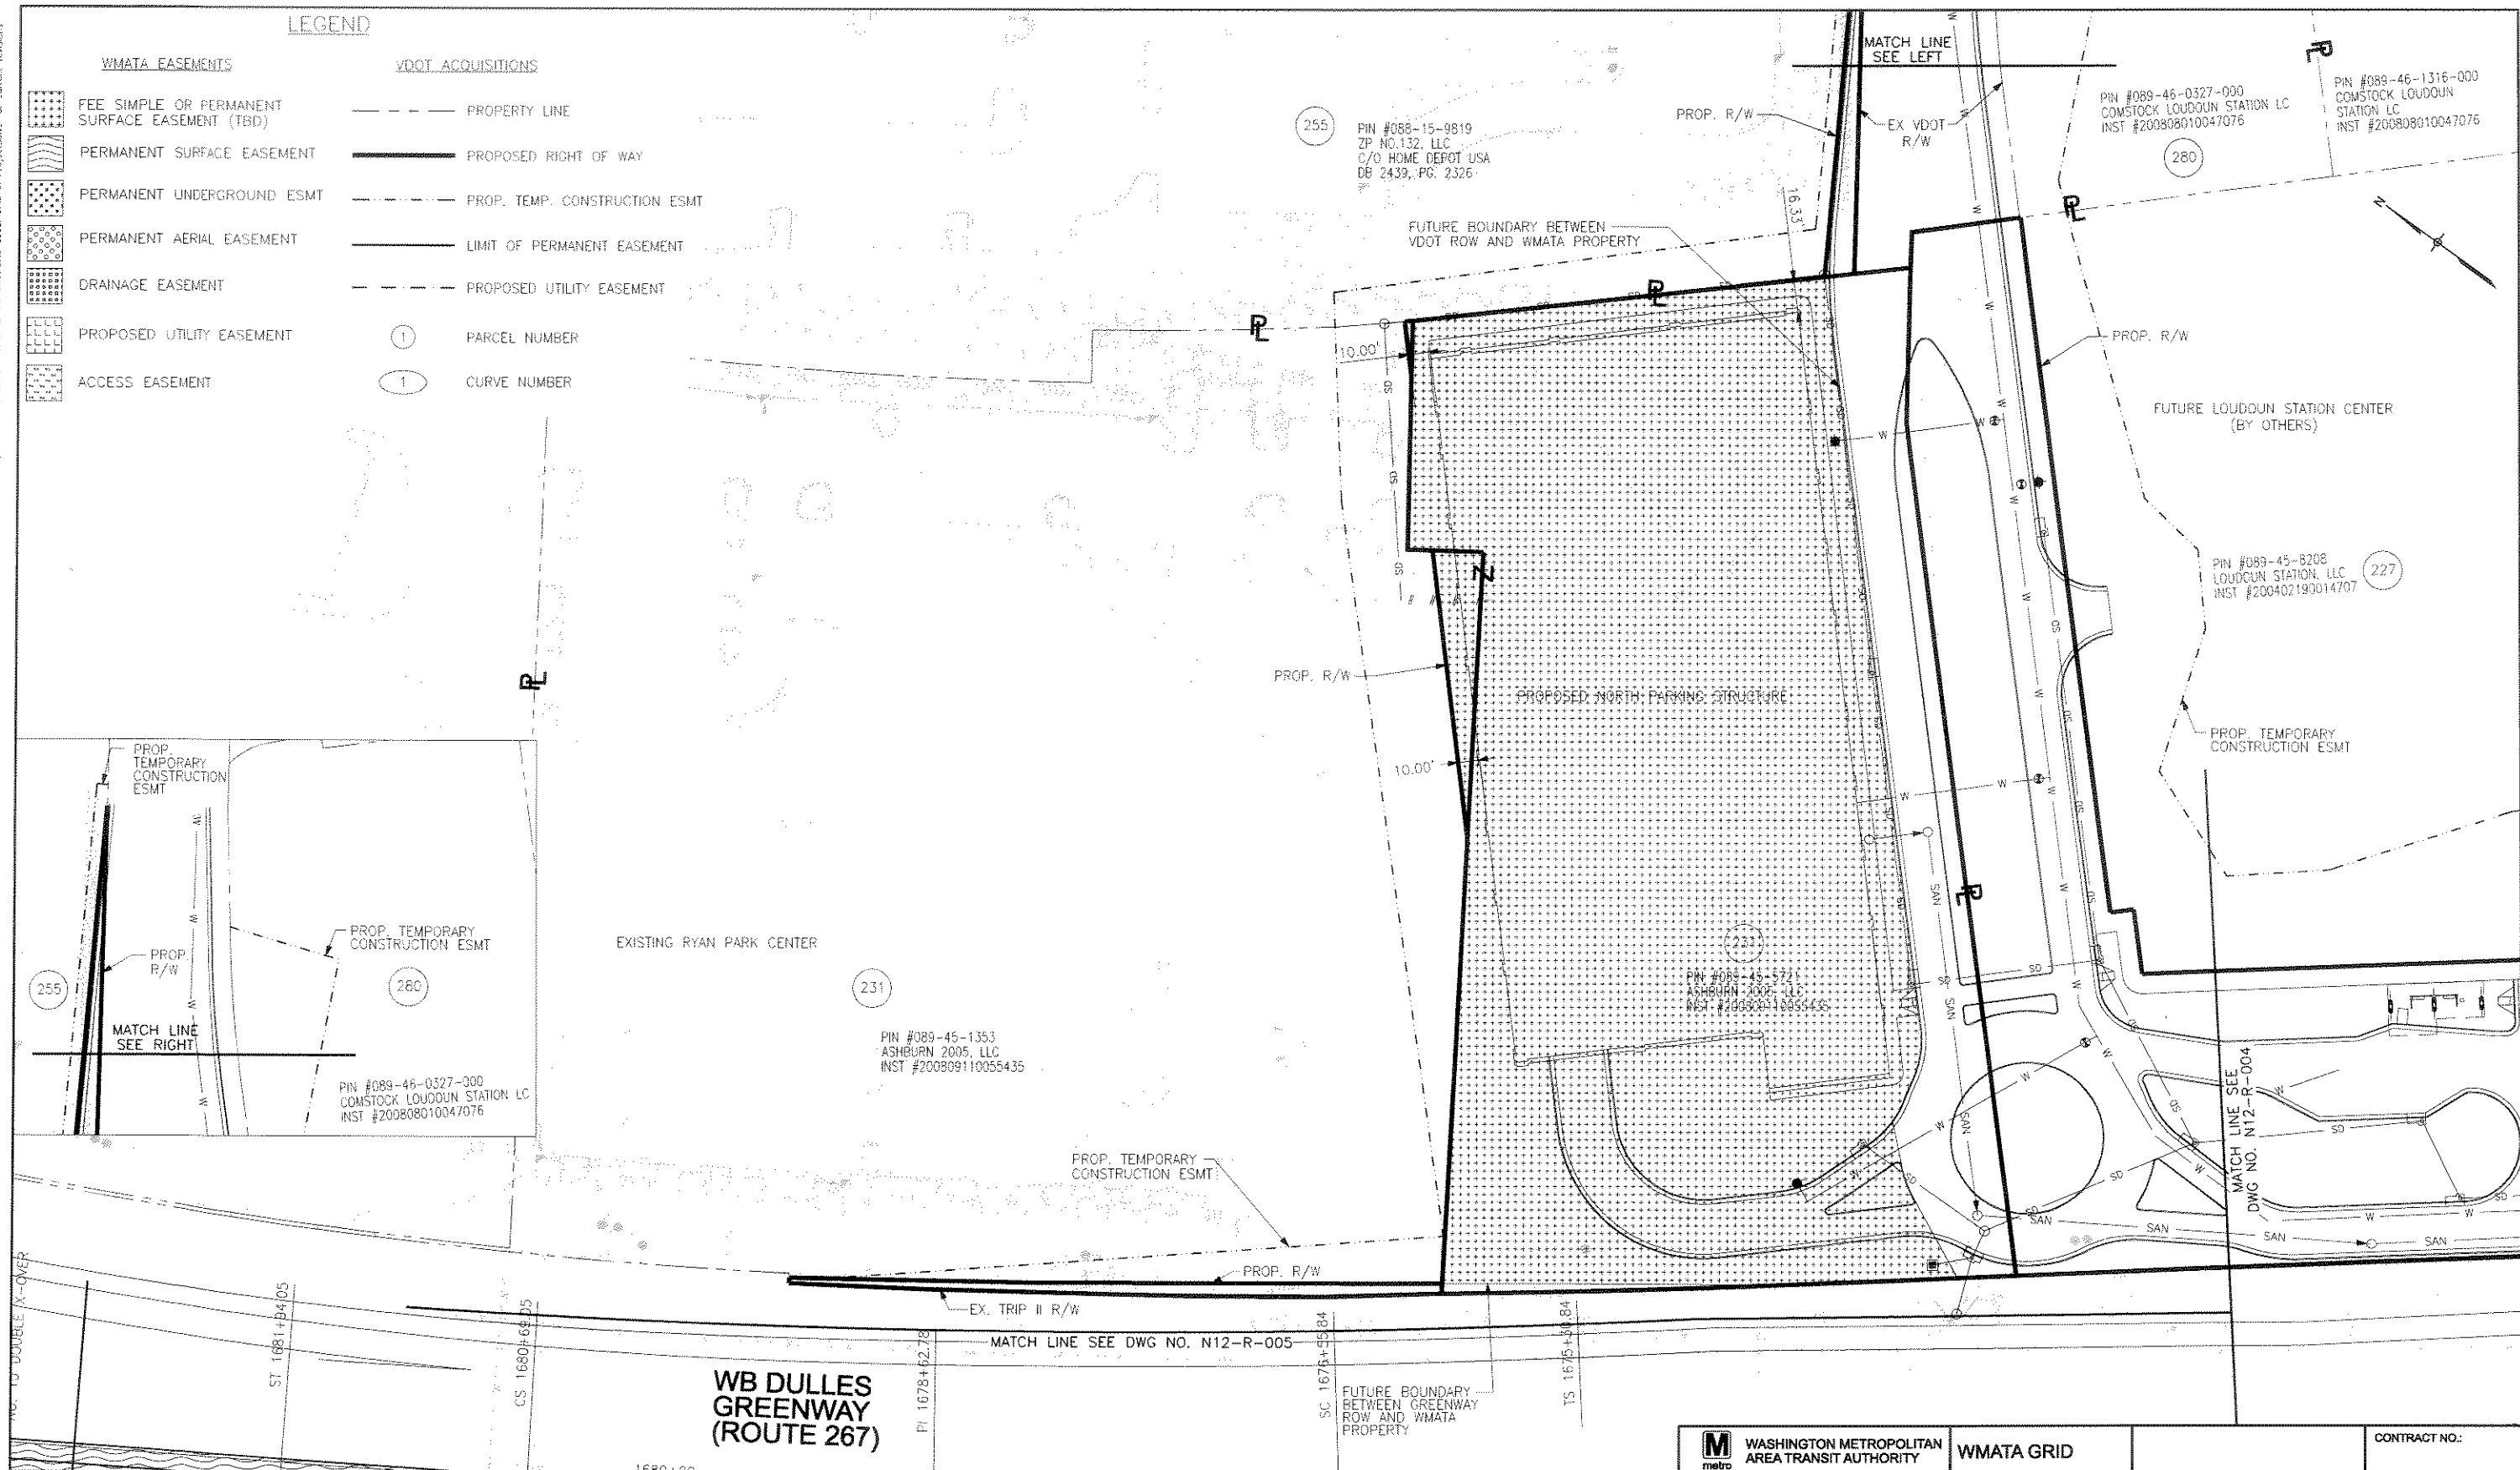

ORIGINATORS		REFERENCE DRAWINGS		REVISIONS		
DATE	DESCRIPTION	NUMBER	DESCRIPTION	NO	DATE	DESCRIPTION
7/2011	V. NGUYEN			0	08/19/11	ISSUED FOR 100% PRELIMINARY ENGINEERING
7/2011	S. LARSEN					
7/2011	M. AHMAD					
7/2011	T. KIRBY					

METROPOLITAN WASHINGTON AIRPORTS AUTHORITY

PHASE 2 - PRELIMINARY ENGINEERING

Dulles Rail Consultants
455 Spring Park Place, Herndon, Virginia 20170

WASHINGTON METROPOLITAN AREA TRANSIT AUTHORITY	WMATA GRID	CONTRACT NO.:
DGS PROJECT IDENTIFICATION CODE:	EXTENSION TO DULLES AIRPORT / ROUTE 772	
	ROUTE 772	
	PROPERTY IDENTIFICATION PLAN	
	NORTH STATION AREA	
DULLES CORRIDOR METRO RAIL PROJECT	SCALE: 1"=40'	DRAWING NO.:
		N12-R-007