



Appendix G

GENERAL NOTES

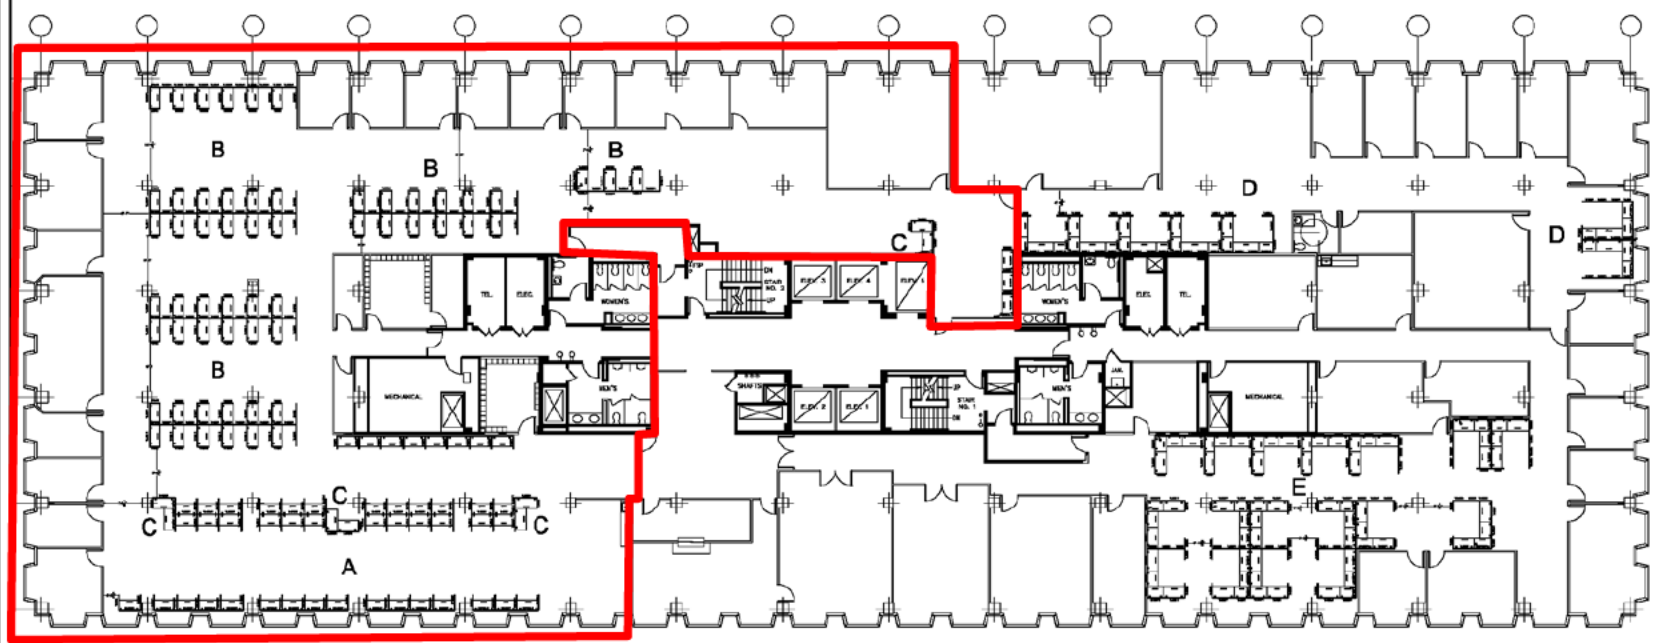

EAST-WEST HIGHWAY

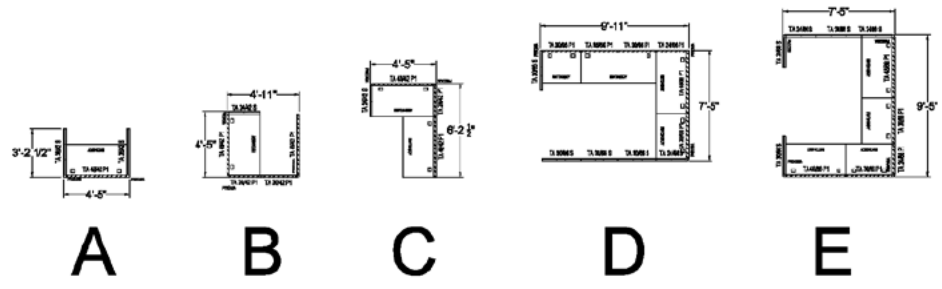

PROJECT:
 WMATA Office at University Town Center
 6505 Belcrest Road
 Hyattsville, MD 20782
 Prince George's Metro Center

THESE DRAWINGS ARE THE PROPERTY OF THE DESIGNER AND ARE NOT TO BE REPRODUCED OR REPRODUCED WITHOUT THE WRITTEN PERMISSION OF INNO SPACE, INC.

THESE DRAWINGS ARE NOT TO BE USED AS CONSTRUCTION DOCUMENTS

REVISIONS:

2.27.09 submit for approval

PROJECT NO:	09005
DATE:	2.24.09
DRAWN BY:	
CHECKED BY:	
SCALE:	1/8" = 1'-0"
FILE:	F:\09005\09\17\09005 Issue Prop_08 Floor.dwg
SHEET TITLE:	

Proposed Layout

SHEET NUMBER