
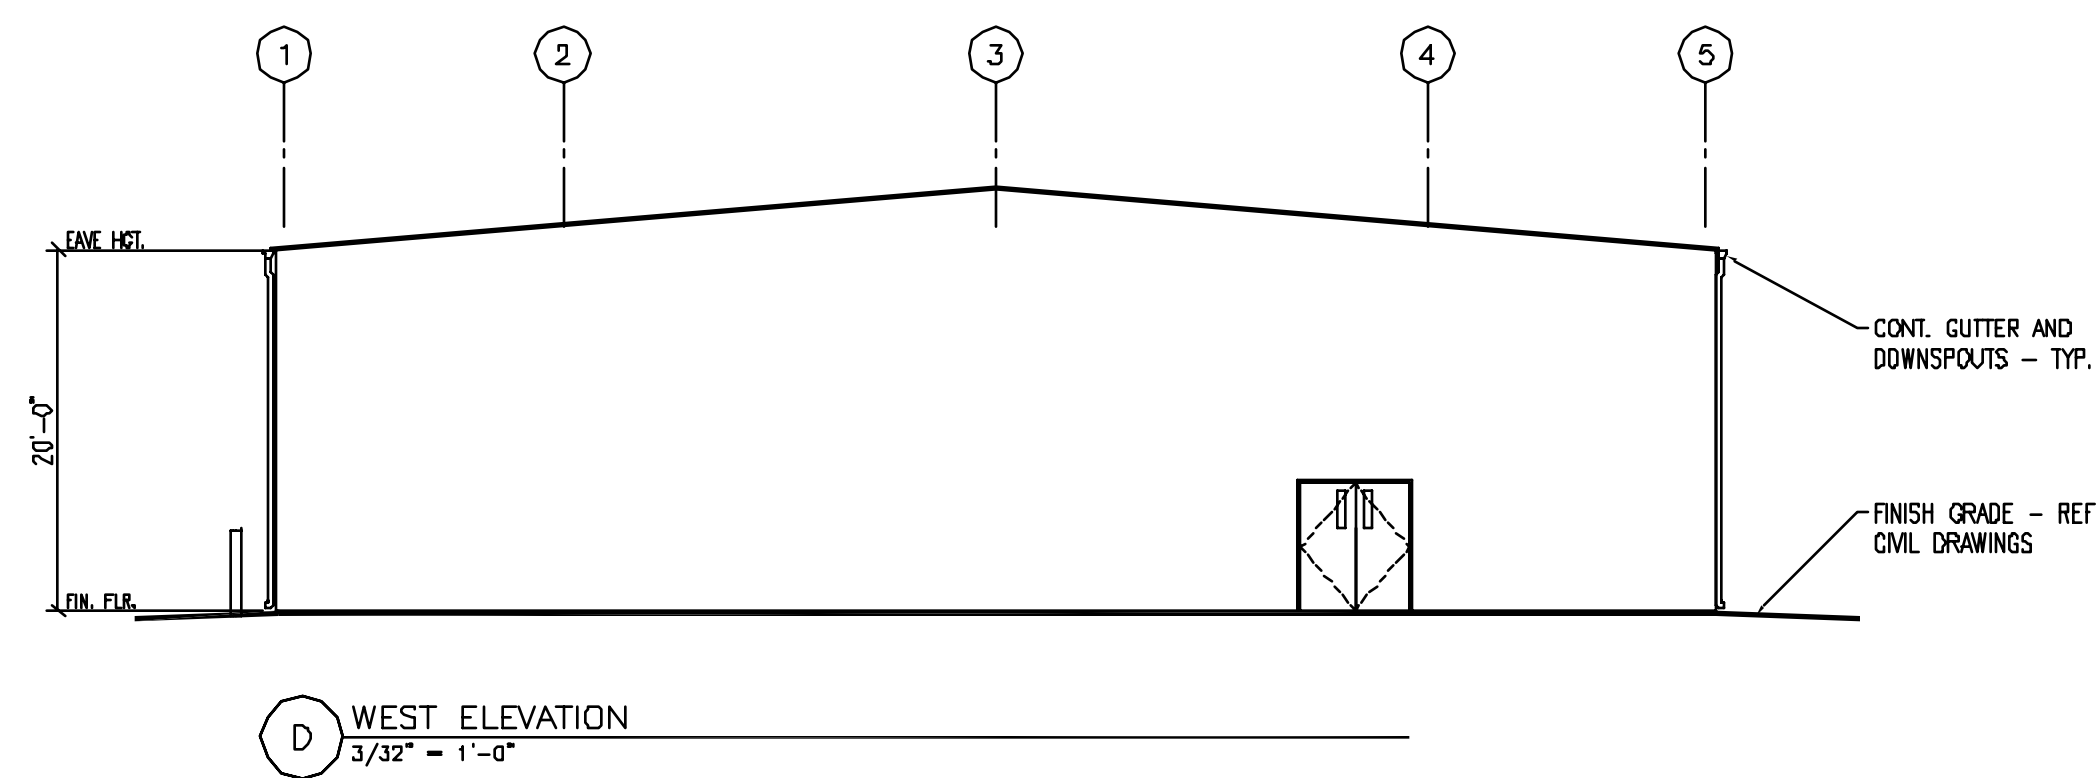
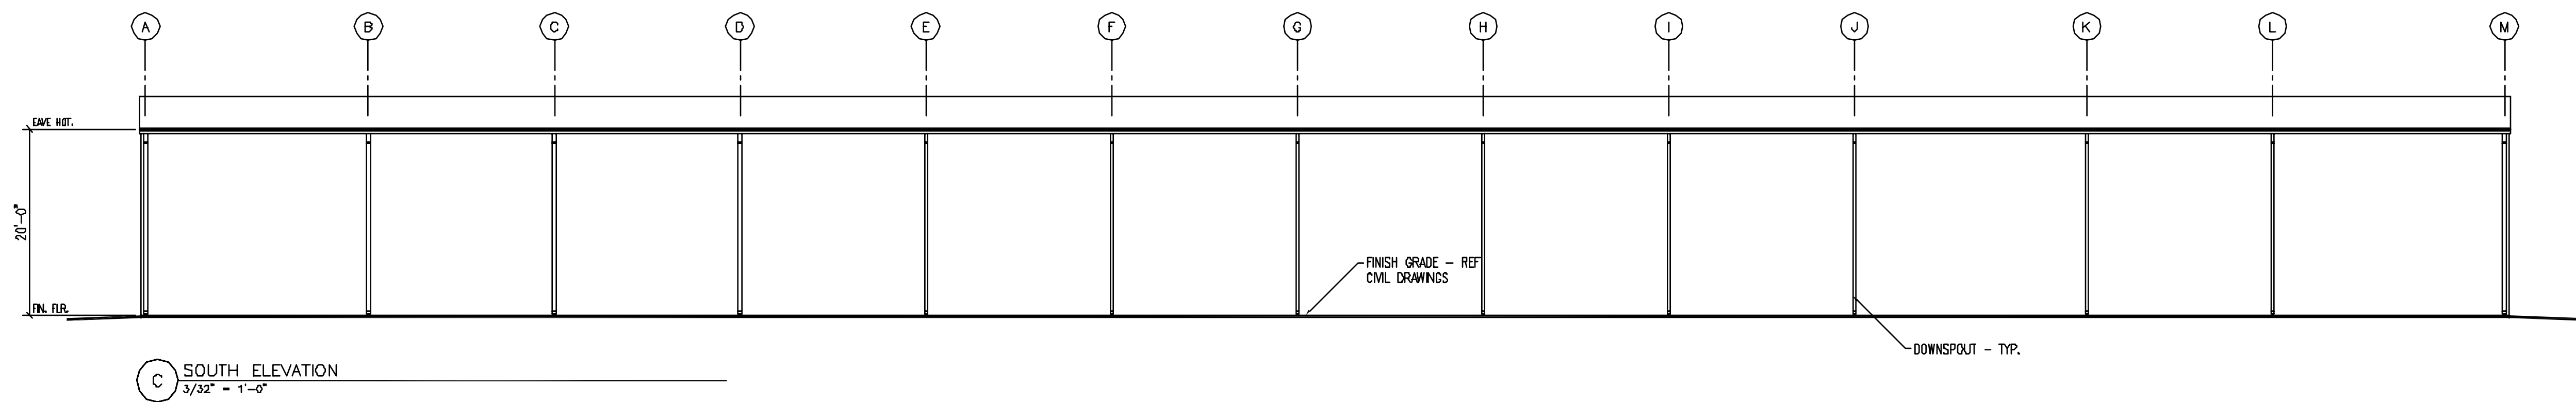
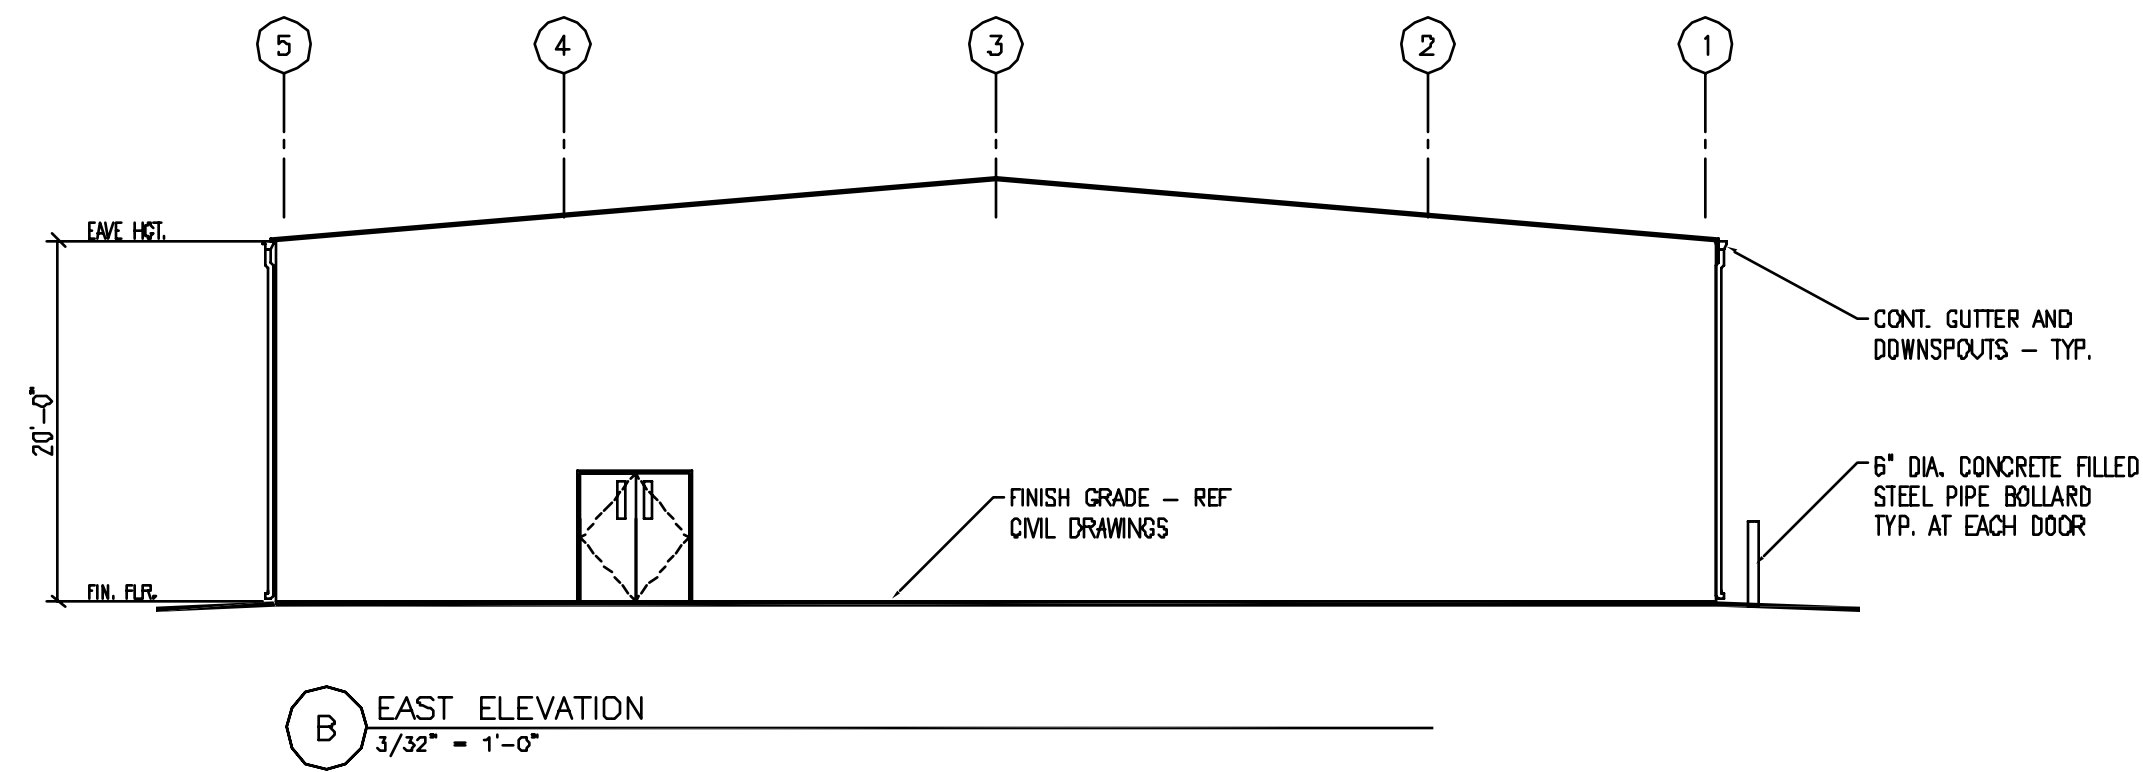


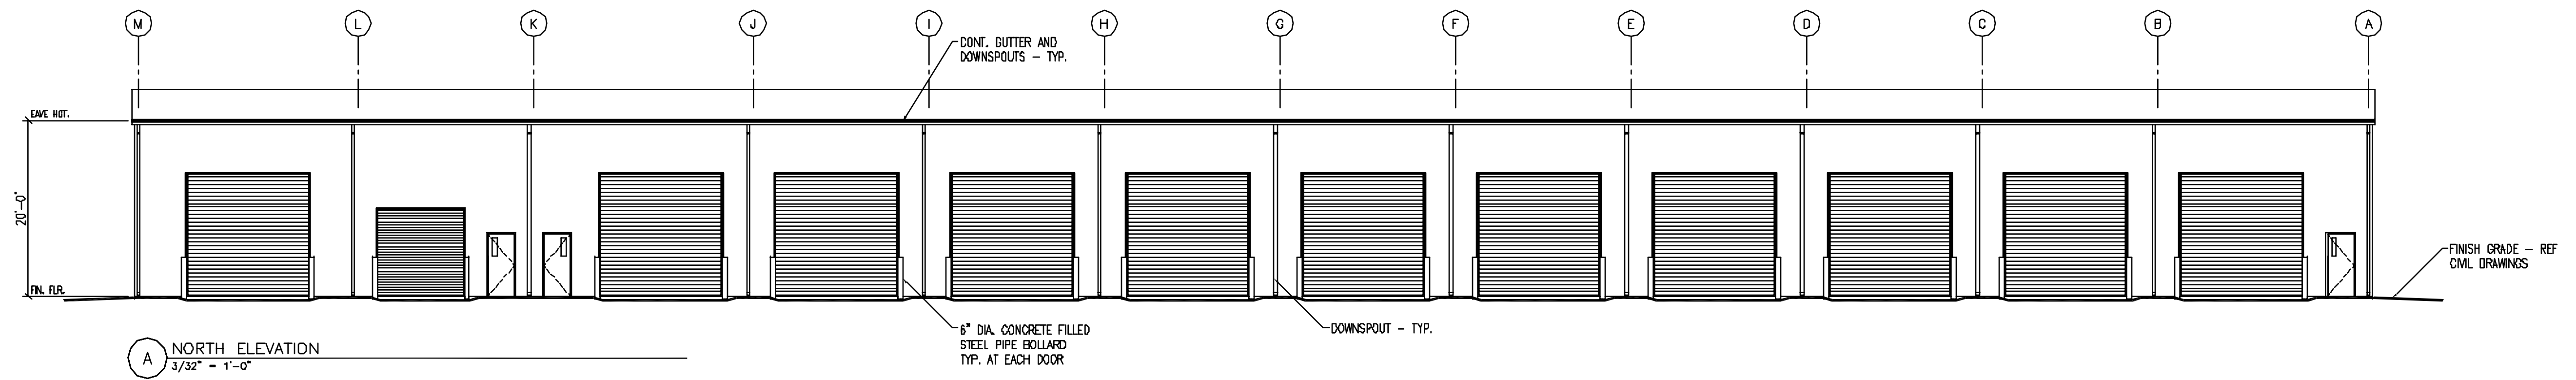

DESIGNED MKH 5/24/07
DATE
DRAWN MKH 5/31/07
DATE
CHECKED TP 6/8/07
DATE
APPROVED JMP 6/8/07
DATE

REFERENCE DRAWINGS	
NUMBER	DESCRIPTION

REVISIONS		
DATE	BY	DESCRIPTION

WASHINGTON METROPOLITAN AREA TRANSIT AUTHORITY



a joint venture of
• Parsons Transportation Group Inc.
• Parsons Brinckerhoff Quade & Douglas, Inc.
• Delon Hampton & Associated, Chartered

PROJECT MANAGER



FULL SIZE PRINT	---	CONTRACT NO. ---
SOUTHEASTERN BUS GARAGE REPLACEMENT DC VILLAGE WASHINGTON DC PHASE 1 TEMPORARY MAINTENANCE GARAGE ELEVATIONS		
SCALE:	DRAWING NO. A-002	10 of 24