



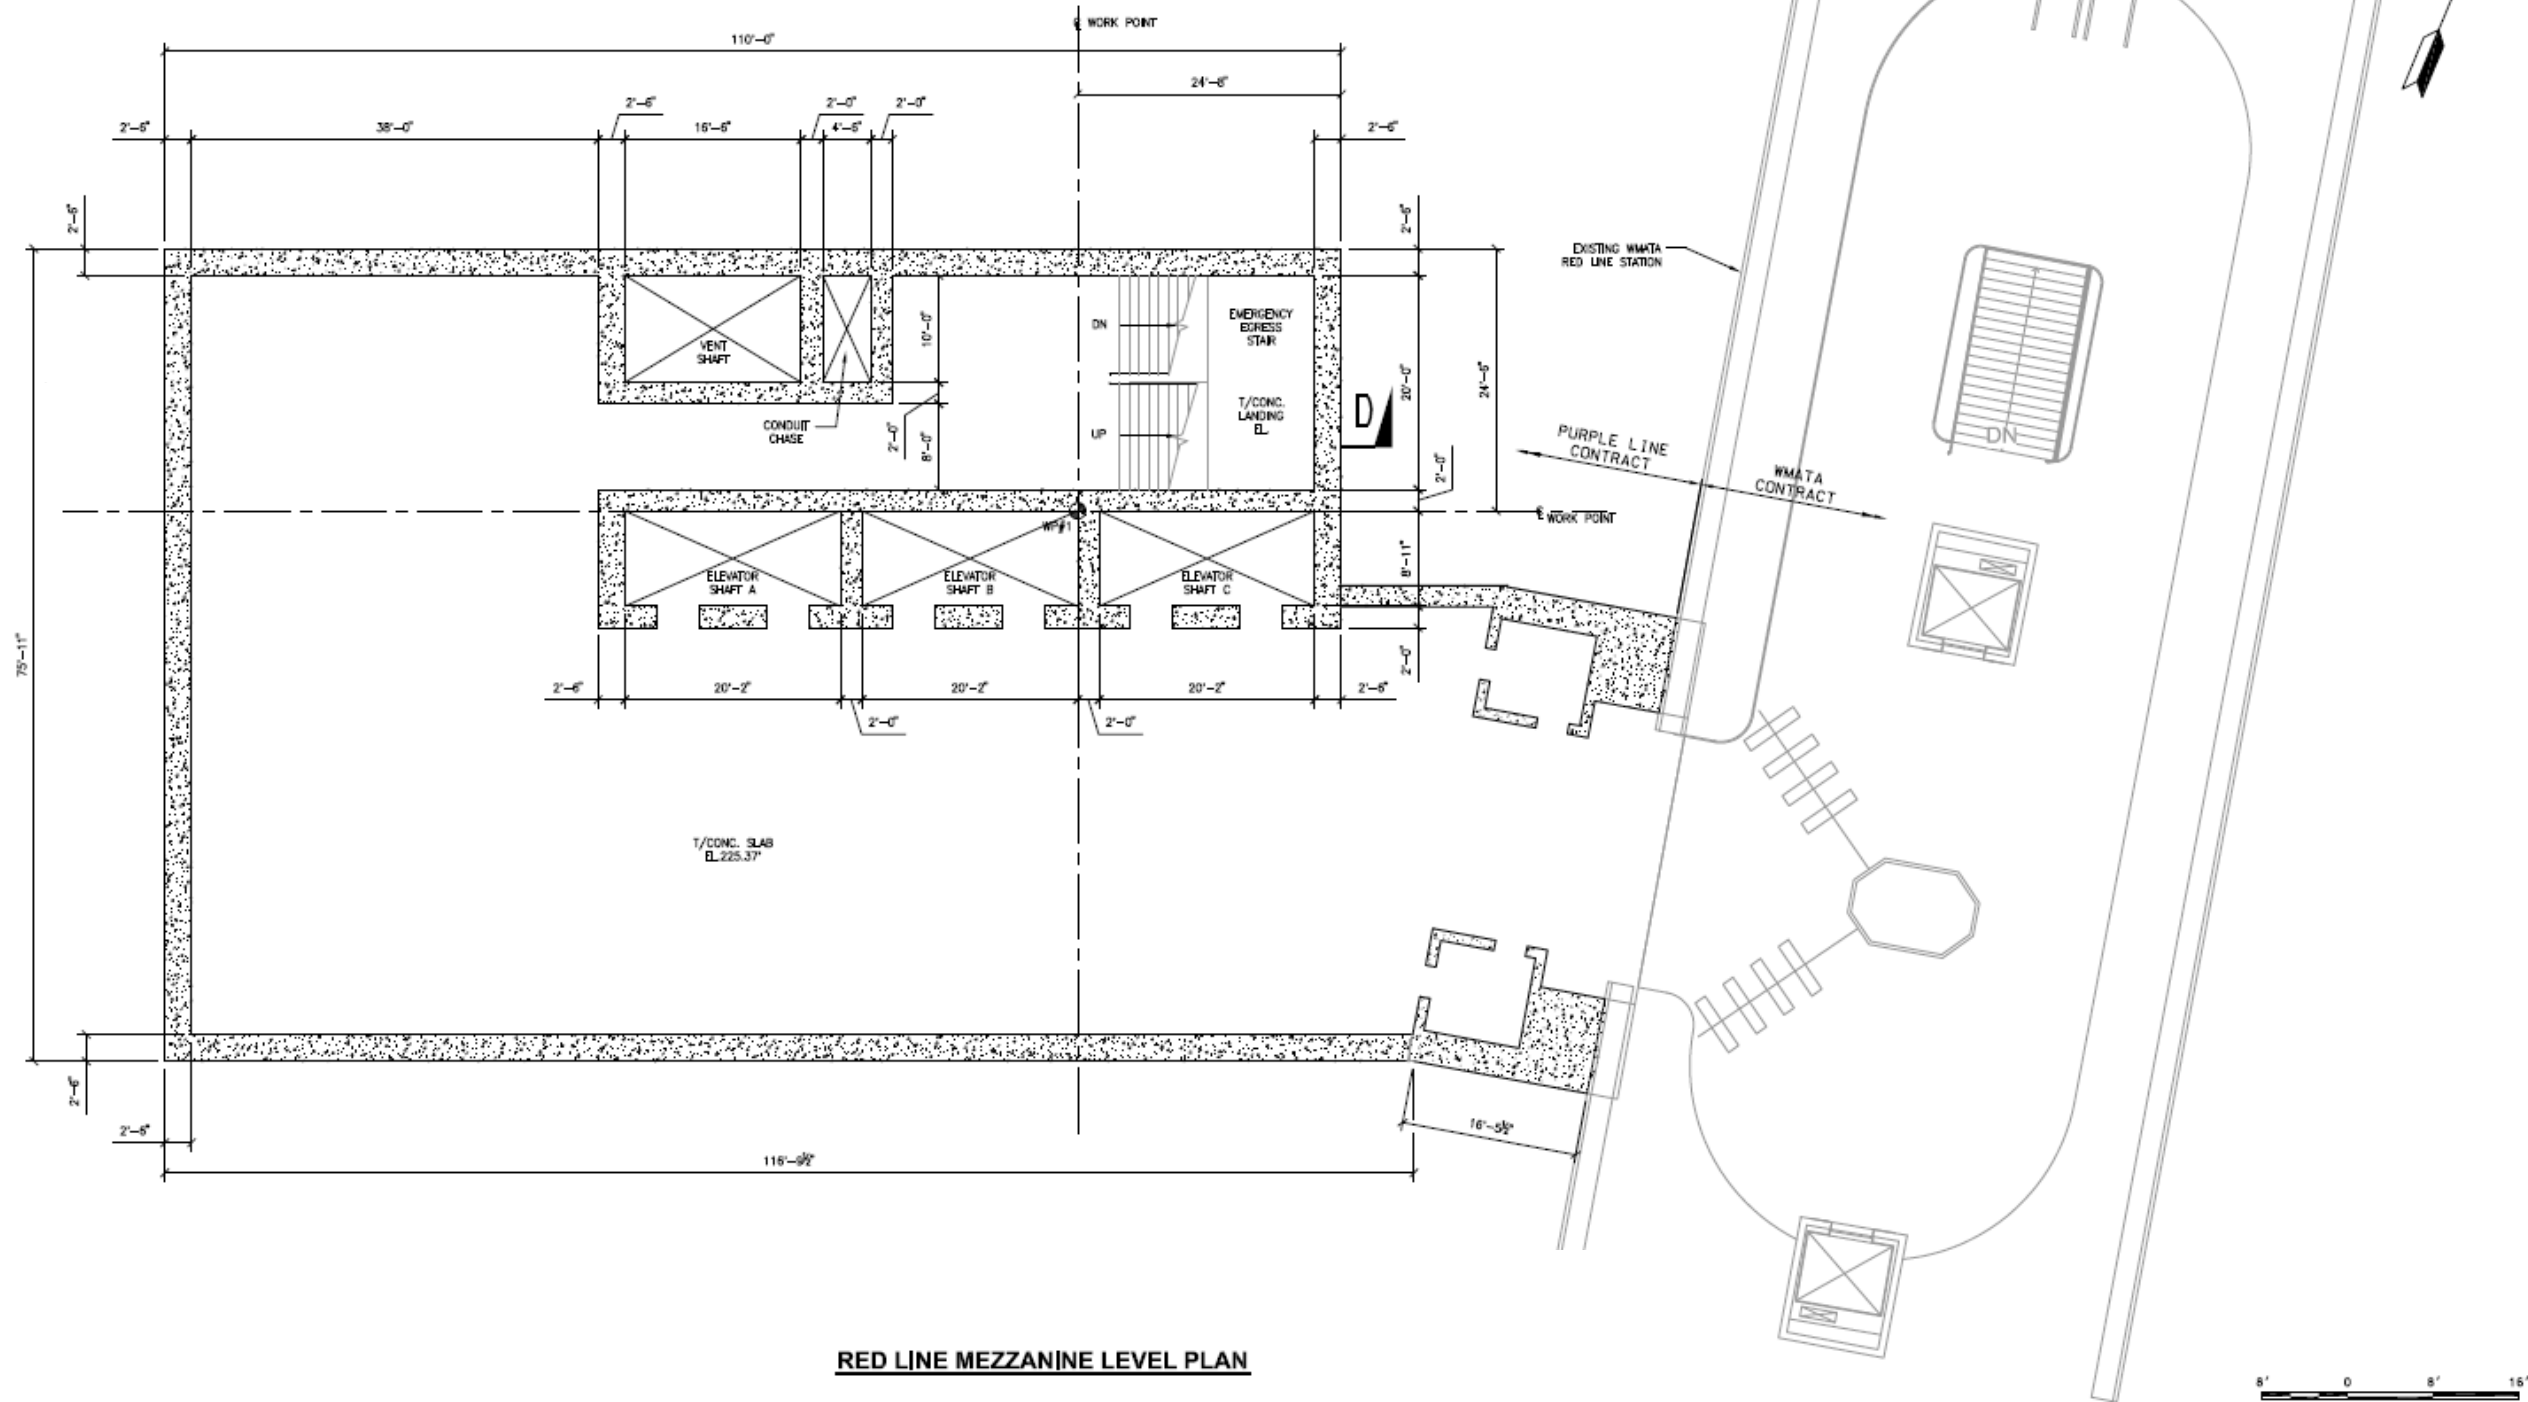
DESIGNED _____ DATE _____ DRAWN _____ DATE _____ CHECKED _____ DATE _____	<b>REFERENCE DRAWINGS</b>	<b>REVISIONS</b>	<b>WASHINGTON METROPOLITAN AREA TRANSIT AUTHORITY</b> <b>PROPOSED CHANGES TO BETHESDA, SILVER SPRING, AND NEW CARROLLTON STATIONS</b>	<b>BETHESDA</b> <b>SOUTH ENTRANCE – STREET LEVEL PLAN</b>	
	<table border="1" style="width: 100%; border-collapse: collapse;"> <thead> <tr> <th style="width: 10%;">NUMBER</th> <th style="width: 70%;">TITLE</th> <th style="width: 10%;">DATE</th> <th style="width: 10%;">NUM</th> <th style="width: 10%;">DESCRIPTION</th> </tr> </thead> <tbody> <tr><td> </td><td> </td><td> </td><td> </td><td> </td></tr> <tr><td> </td><td> </td><td> </td><td> </td><td> </td></tr> <tr><td> </td><td> </td><td> </td><td> </td><td> </td></tr> <tr><td> </td><td> </td><td> </td><td> </td><td> </td></tr> <tr><td> </td><td> </td><td> </td><td> </td><td> </td></tr> </tbody> </table>	NUMBER	TITLE	DATE	NUM	DESCRIPTION																										<table border="1" style="width: 100%; border-collapse: collapse;"> <thead> <tr> <th style="width: 10%;">APPROVED</th> <th style="width: 40%;">DATE</th> <th style="width: 10%;">APPROVED</th> <th style="width: 40%;">DATE</th> </tr> </thead> <tbody> <tr> <td> </td> <td> </td> <td> </td> <td> </td> </tr> </tbody> </table>	APPROVED	DATE	APPROVED	DATE					<table border="1" style="width: 100%; border-collapse: collapse;"> <tr> <td style="width: 25%;">CONTRACT NO.</td> <td style="width: 25%;">SCALE AS SHOWN</td> <td style="width: 25%;">DRAWING NO.</td> <td style="width: 25%;">SHEET NO. <b>3</b></td> </tr> </table>	CONTRACT NO.	SCALE AS SHOWN	DRAWING NO.	SHEET NO. <b>3</b>
NUMBER	TITLE	DATE	NUM	DESCRIPTION	
APPROVED	DATE	APPROVED	DATE	
CONTRACT NO.	SCALE AS SHOWN	DRAWING NO.	SHEET NO. <b>3</b>	

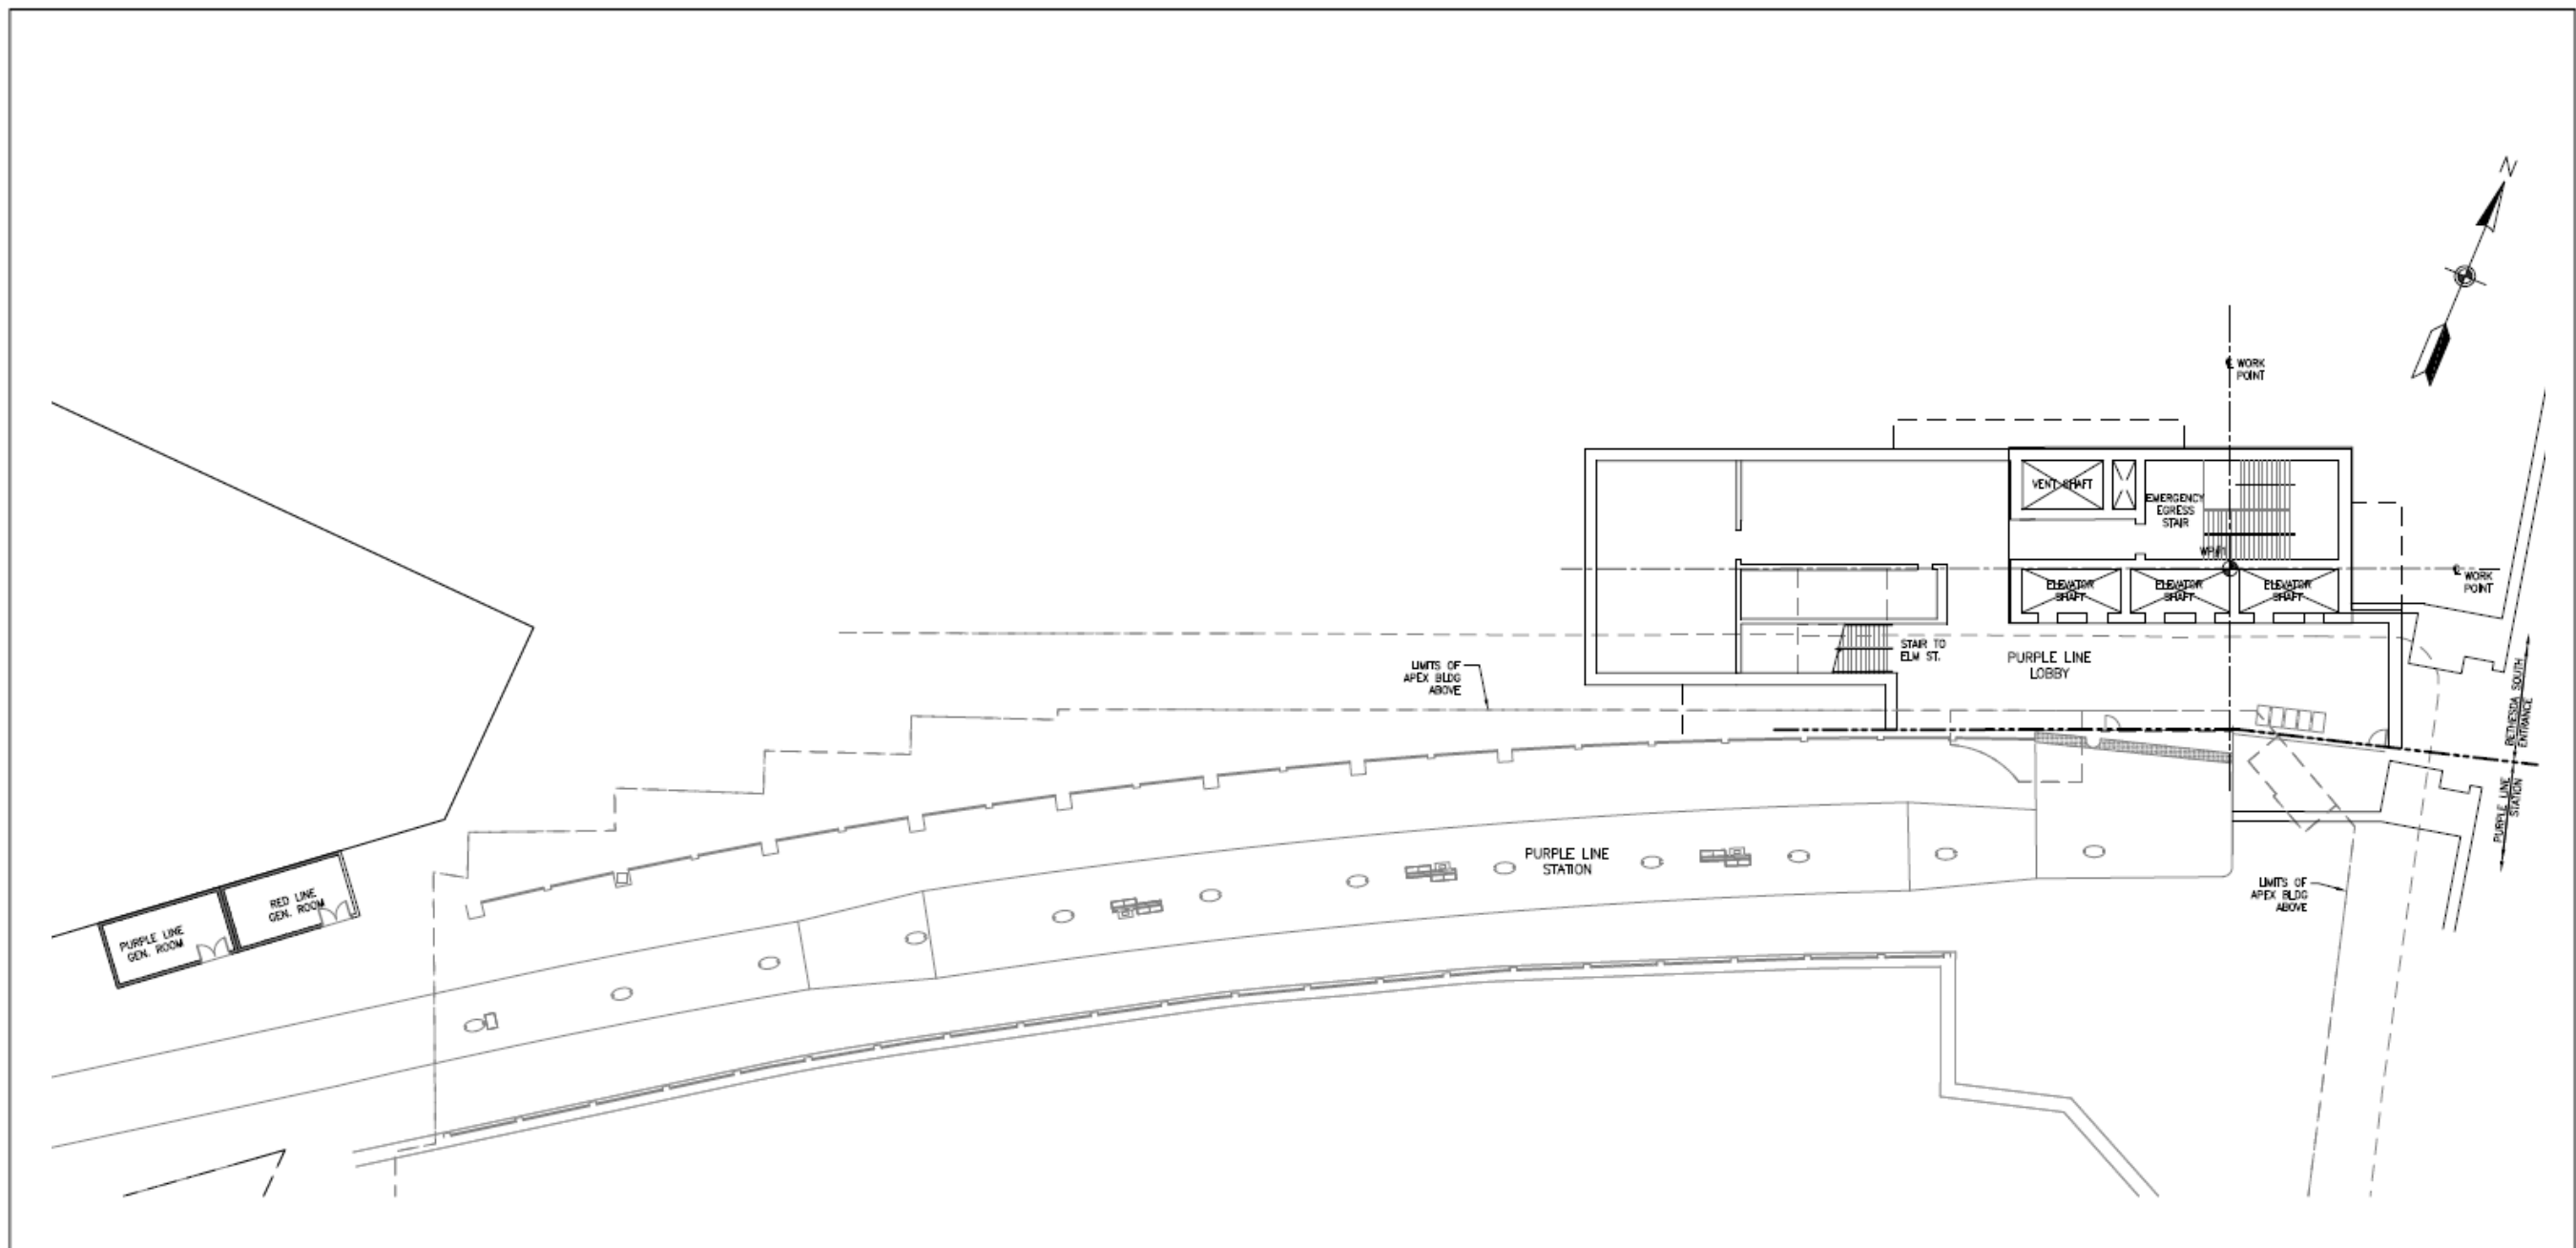

**PURPLE LINE LOBBY AREA PLAN**

0 8' 16' 24' 32' 40' 48'

DESIGNED _____ DATE _____	REFERENCE DRAWINGS		REVISIONS		 <b>WASHINGTON METROPOLITAN AREA TRANSIT AUTHORITY</b> <b>PROPOSED CHANGES TO BETHESDA, SILVER SPRING, AND NEW CARROLLTON STATIONS</b>	<b>BETHESDA SOUTH ENTRANCE PURPLE LINE LOBBY AREA PLAN</b>				
	DRAWN _____ DATE _____	NUMBER	TITLE	DATE		NUM	DESCRIPTION	CONTRACT NO.	SCALE	DRAWING NO.
CHECKED _____ DATE _____						APPROVED _____ DATE _____	AS SHOWN			4



**RED LINE MEZZANINE LEVEL PLAN**

DESIGNED	DATE	REFERENCE DRAWINGS		REVISIONS		
		NUMBER	TITLE	DATE	NUM	DESCRIPTION
DRAWN	DATE					
CHECKED	DATE					


**WASHINGTON METROPOLITAN AREA TRANSIT AUTHORITY**

**PROPOSED CHANGES TO BETHESDA, SILVER SPRING, AND NEW CARROLLTON STATIONS**

APPROVED \_\_\_\_\_ DATE \_\_\_\_\_ APPROVED \_\_\_\_\_ DATE \_\_\_\_\_

**BETHESDA SOUTH ENTRANCE RED LINE MEZZANINE LEVEL PLAN**

CONTRACT NO.	SCALE	DRAWING NO.	SHEET NO.
	AS SHOWN		5

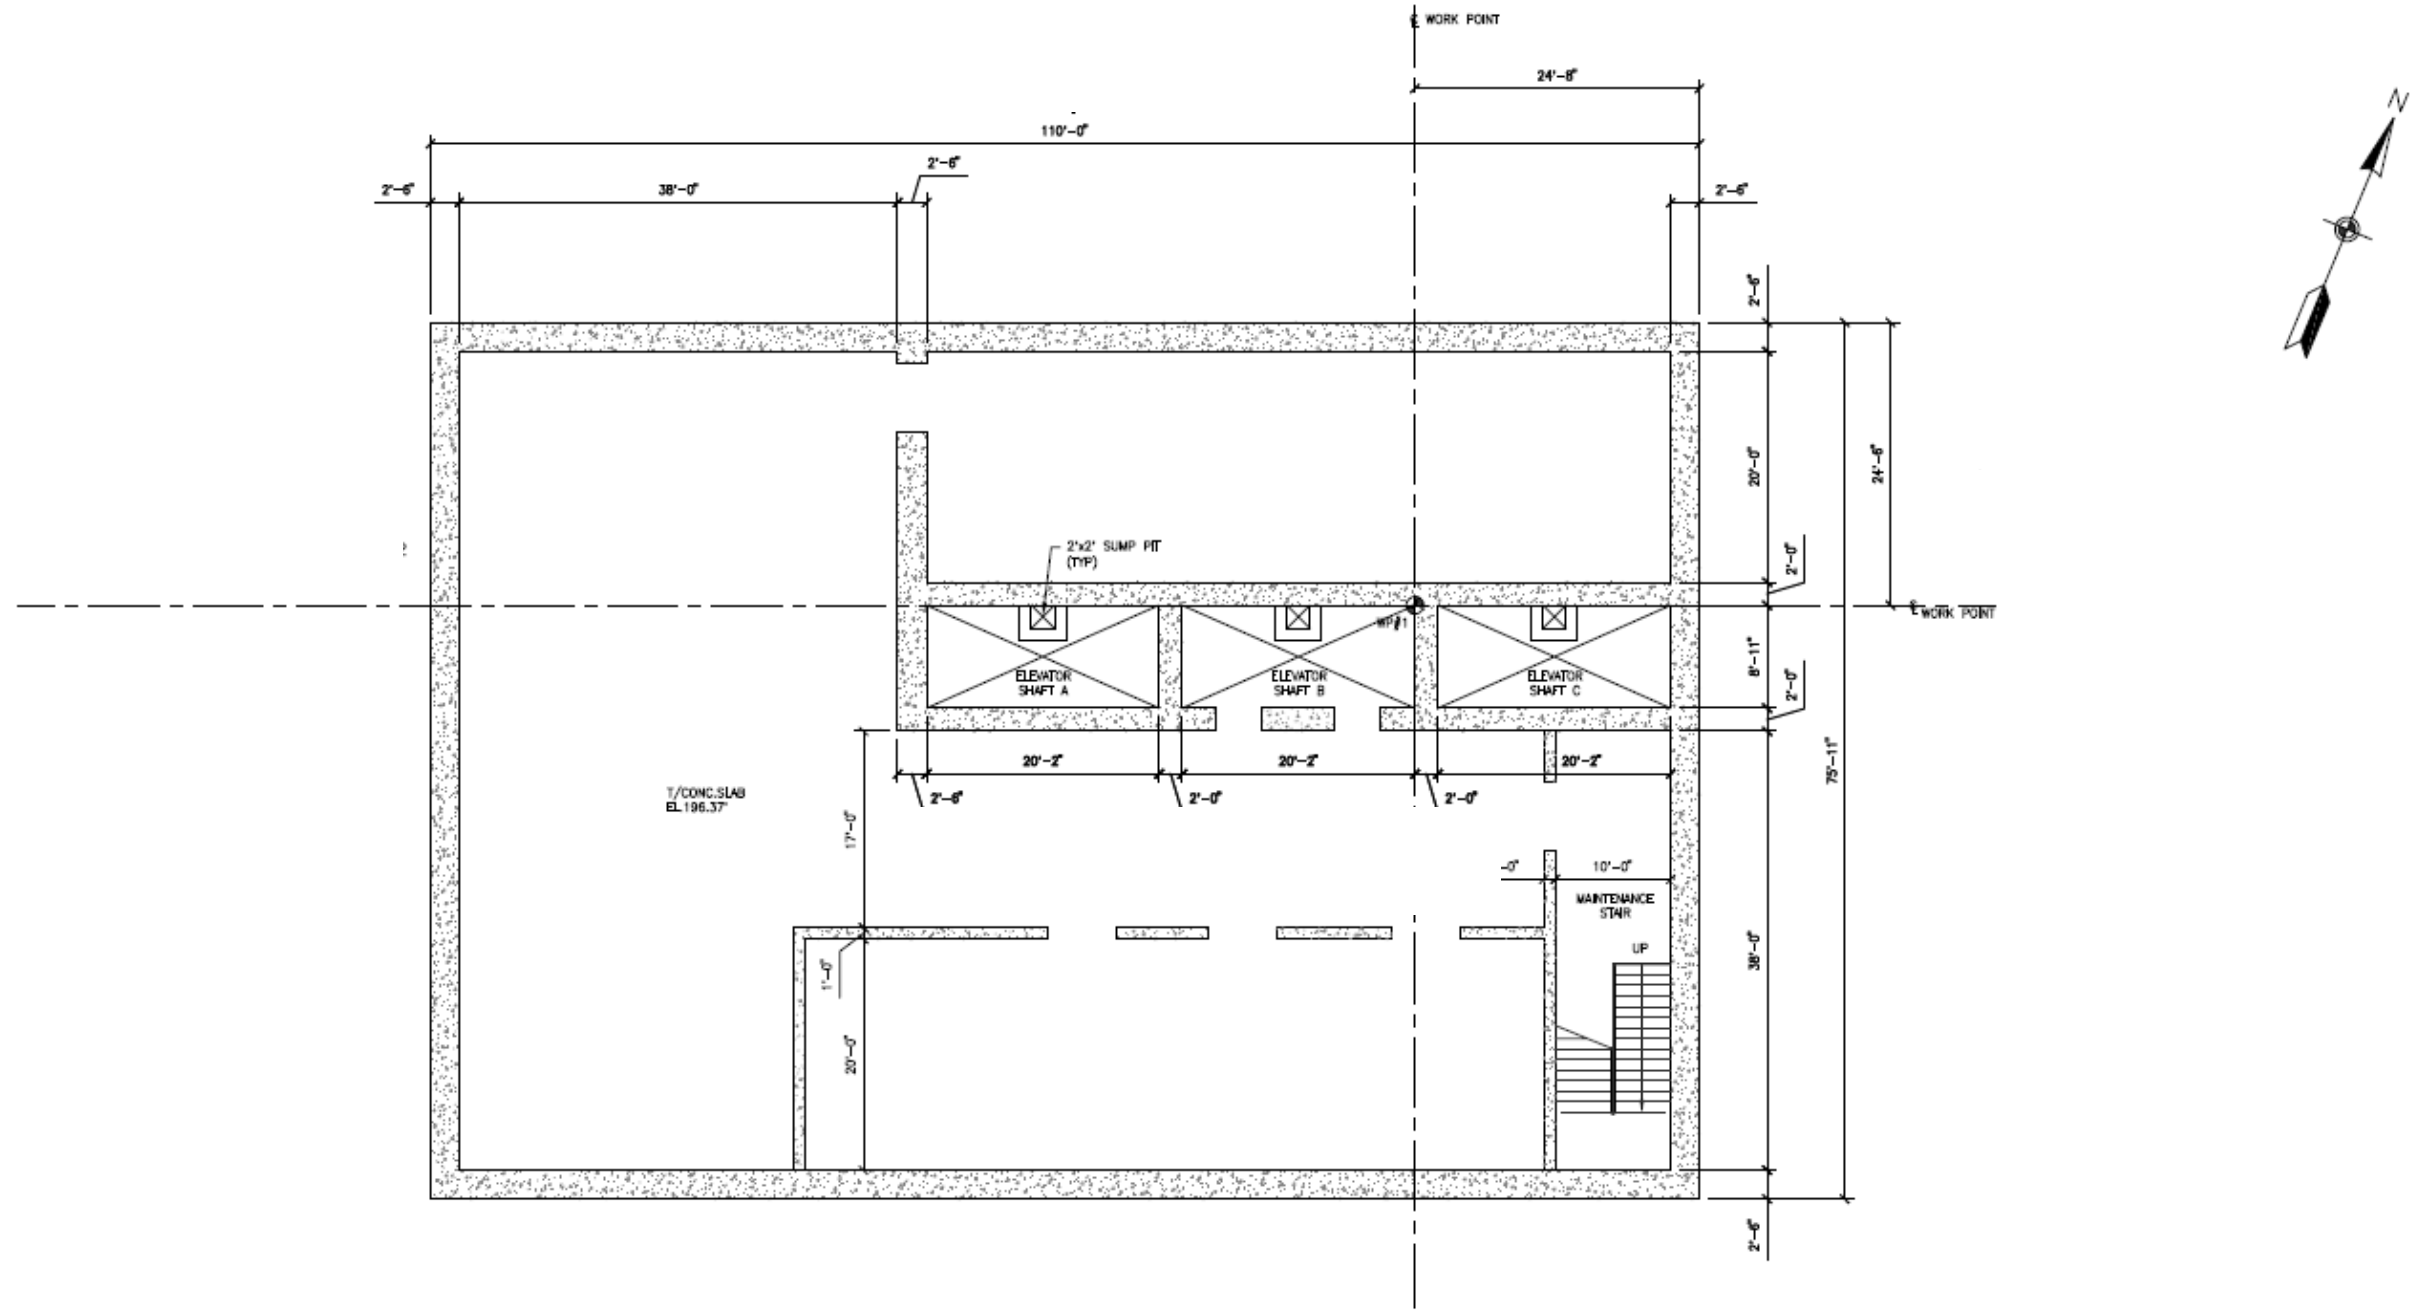

**SUB - RED LINE LEVEL PLAN**

DESIGNED _____ DATE _____	REFERENCE DRAWINGS		REVISIONS	
	NUMBER	TITLE	DATE	NUM
DRAWN _____ DATE _____				
CHECKED _____ DATE _____				

**WASHINGTON METROPOLITAN AREA TRANSIT AUTHORITY**

**PROPOSED CHANGES TO BETHESDA, SILVER SPRING, AND NEW CARROLLTON STATIONS**

APPROVED \_\_\_\_\_ DATE \_\_\_\_\_

**BETHESDA SOUTH ENTRANCE SUB - RED LINE LEVEL PLAN**

CONTRACT NO. \_\_\_\_\_ SCALE AS SHOWN DRAWING NO. \_\_\_\_\_ SHEET NO. **6**