

25th PLACE NE

BLADENBURG RD NE
RD NE

CHANNING ST. NE

DOUGLAS STR

28th STREET

AREA 2

AREA 1

AREA 4

AREA 3

TEMPORARY
BUS PARKING
(24 @ 47')




TEMPORARY
BUS PARKING
(24 @ 67')

TEMPORARY
BUS PARKING
(51 @ 47')

TEMPORARY
BUS PARKING
(16 @ 47')

TEMPORARY
BUS PARKING
(21 @ 47')


TEMPORARY PARKING COUNT		
VEHICLE TYPE	RFP REQUIRED	PROVIDED
47' COACH BUS	138	112
67' ARTICULATED BUS	25	24

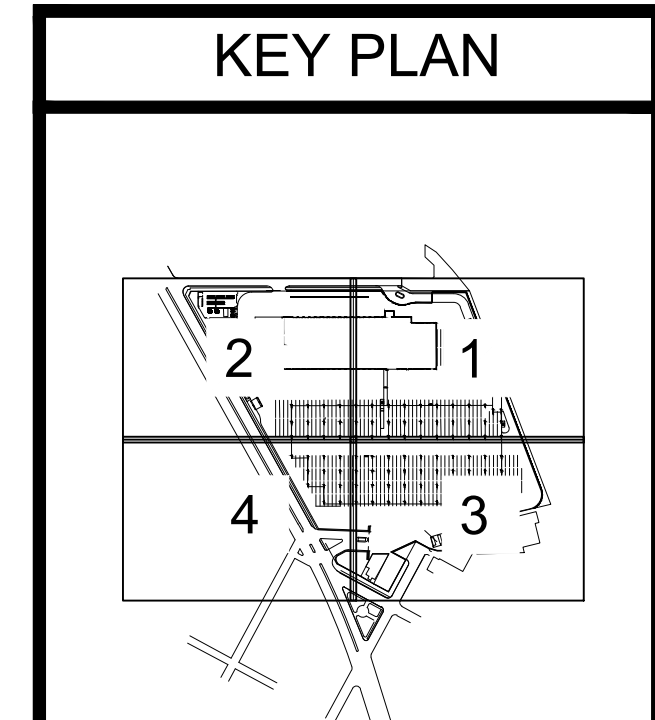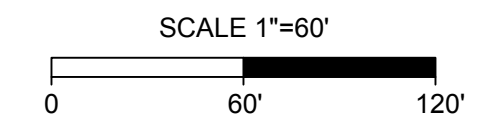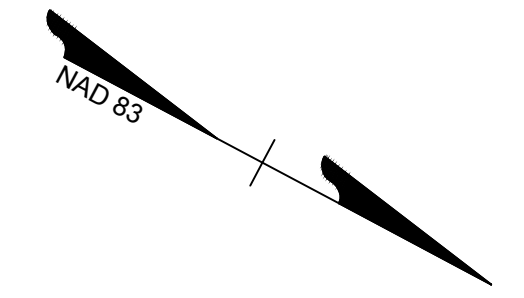

DESIGN	AK	DEC 29, 2021
DRAWN	TT	DEC 29, 2021
CHECK	MP	DEC 29, 2021

REFERENCE DRAWINGS	
NUMBER	TITLE

REVISIONS			
NO.	DESCRIPTION	BY	DATE
1	MILESTONE 1 SUBMISSION	AK	11-05-20
2	MILESTONE 2 SUBMISSION	AK	12-20-20
3	CIVIL SITE IFC SUBMISSION	AK	12-29-21

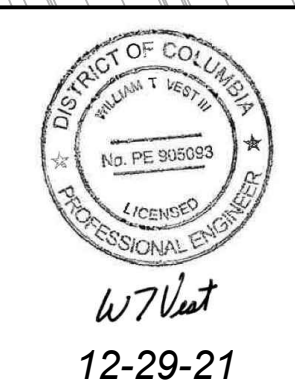

WASHINGTON METROPOLITAN AREA TRANSIT AUTHORITY

**OFFICE OF CAPITAL PROGRAM DELIVERY
ENGINEERING AND ARCHITECTURE**

SUBMITTED BY: MICHAEL PATEY DATE: 12-29-21 WMATA APPROVED: _____ DATE: _____

VOLUME 3 - BLADENBURG NEW CONSTRUCTION		
PHASE 2 SITE LAYOUT KEY PLAN		
SCALE: AS SHOWN	DRAWING NO. CS-110	SHEET NO.

CONTRACT NO.
FQ19144B

17241BBLADEN-2019-CS-110.dwg
12/22/2021 11:17:24 AM