


PROPOSED WMATA TRANSIT FACILITIES









PROPOSED JOINT DEVELOPMENT WITH AGENCY SITE

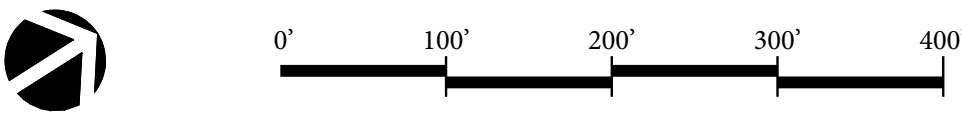



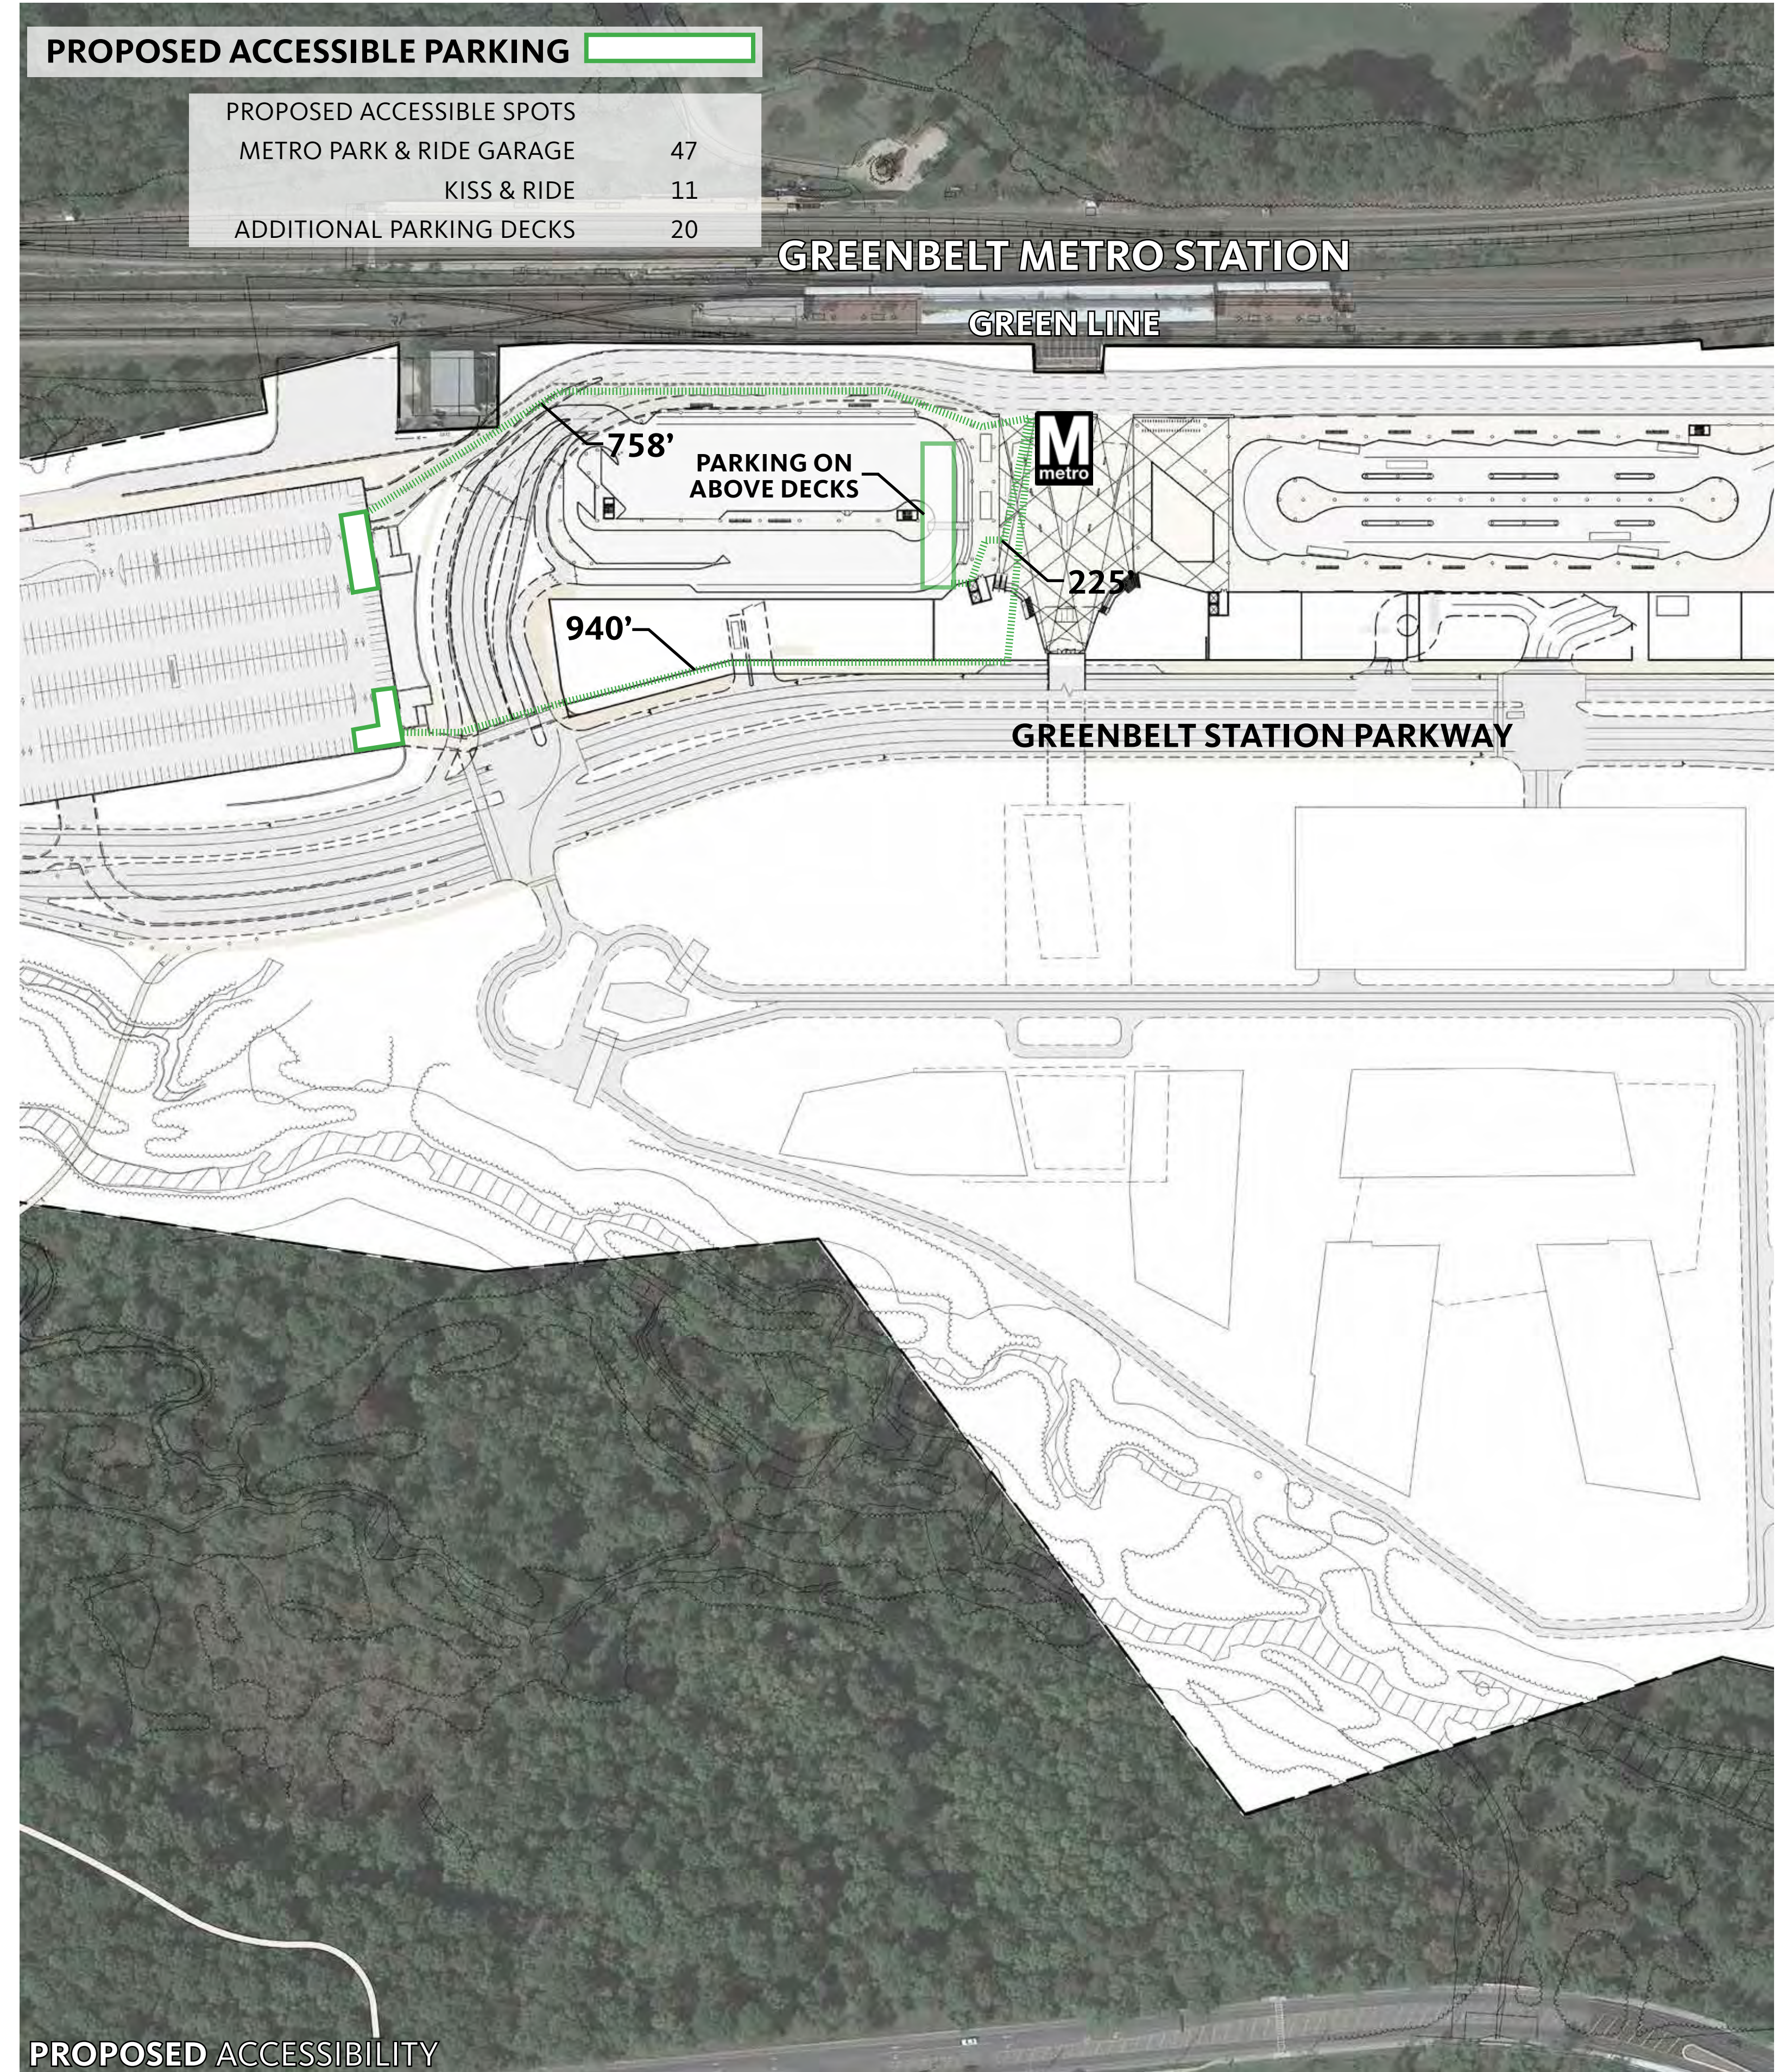
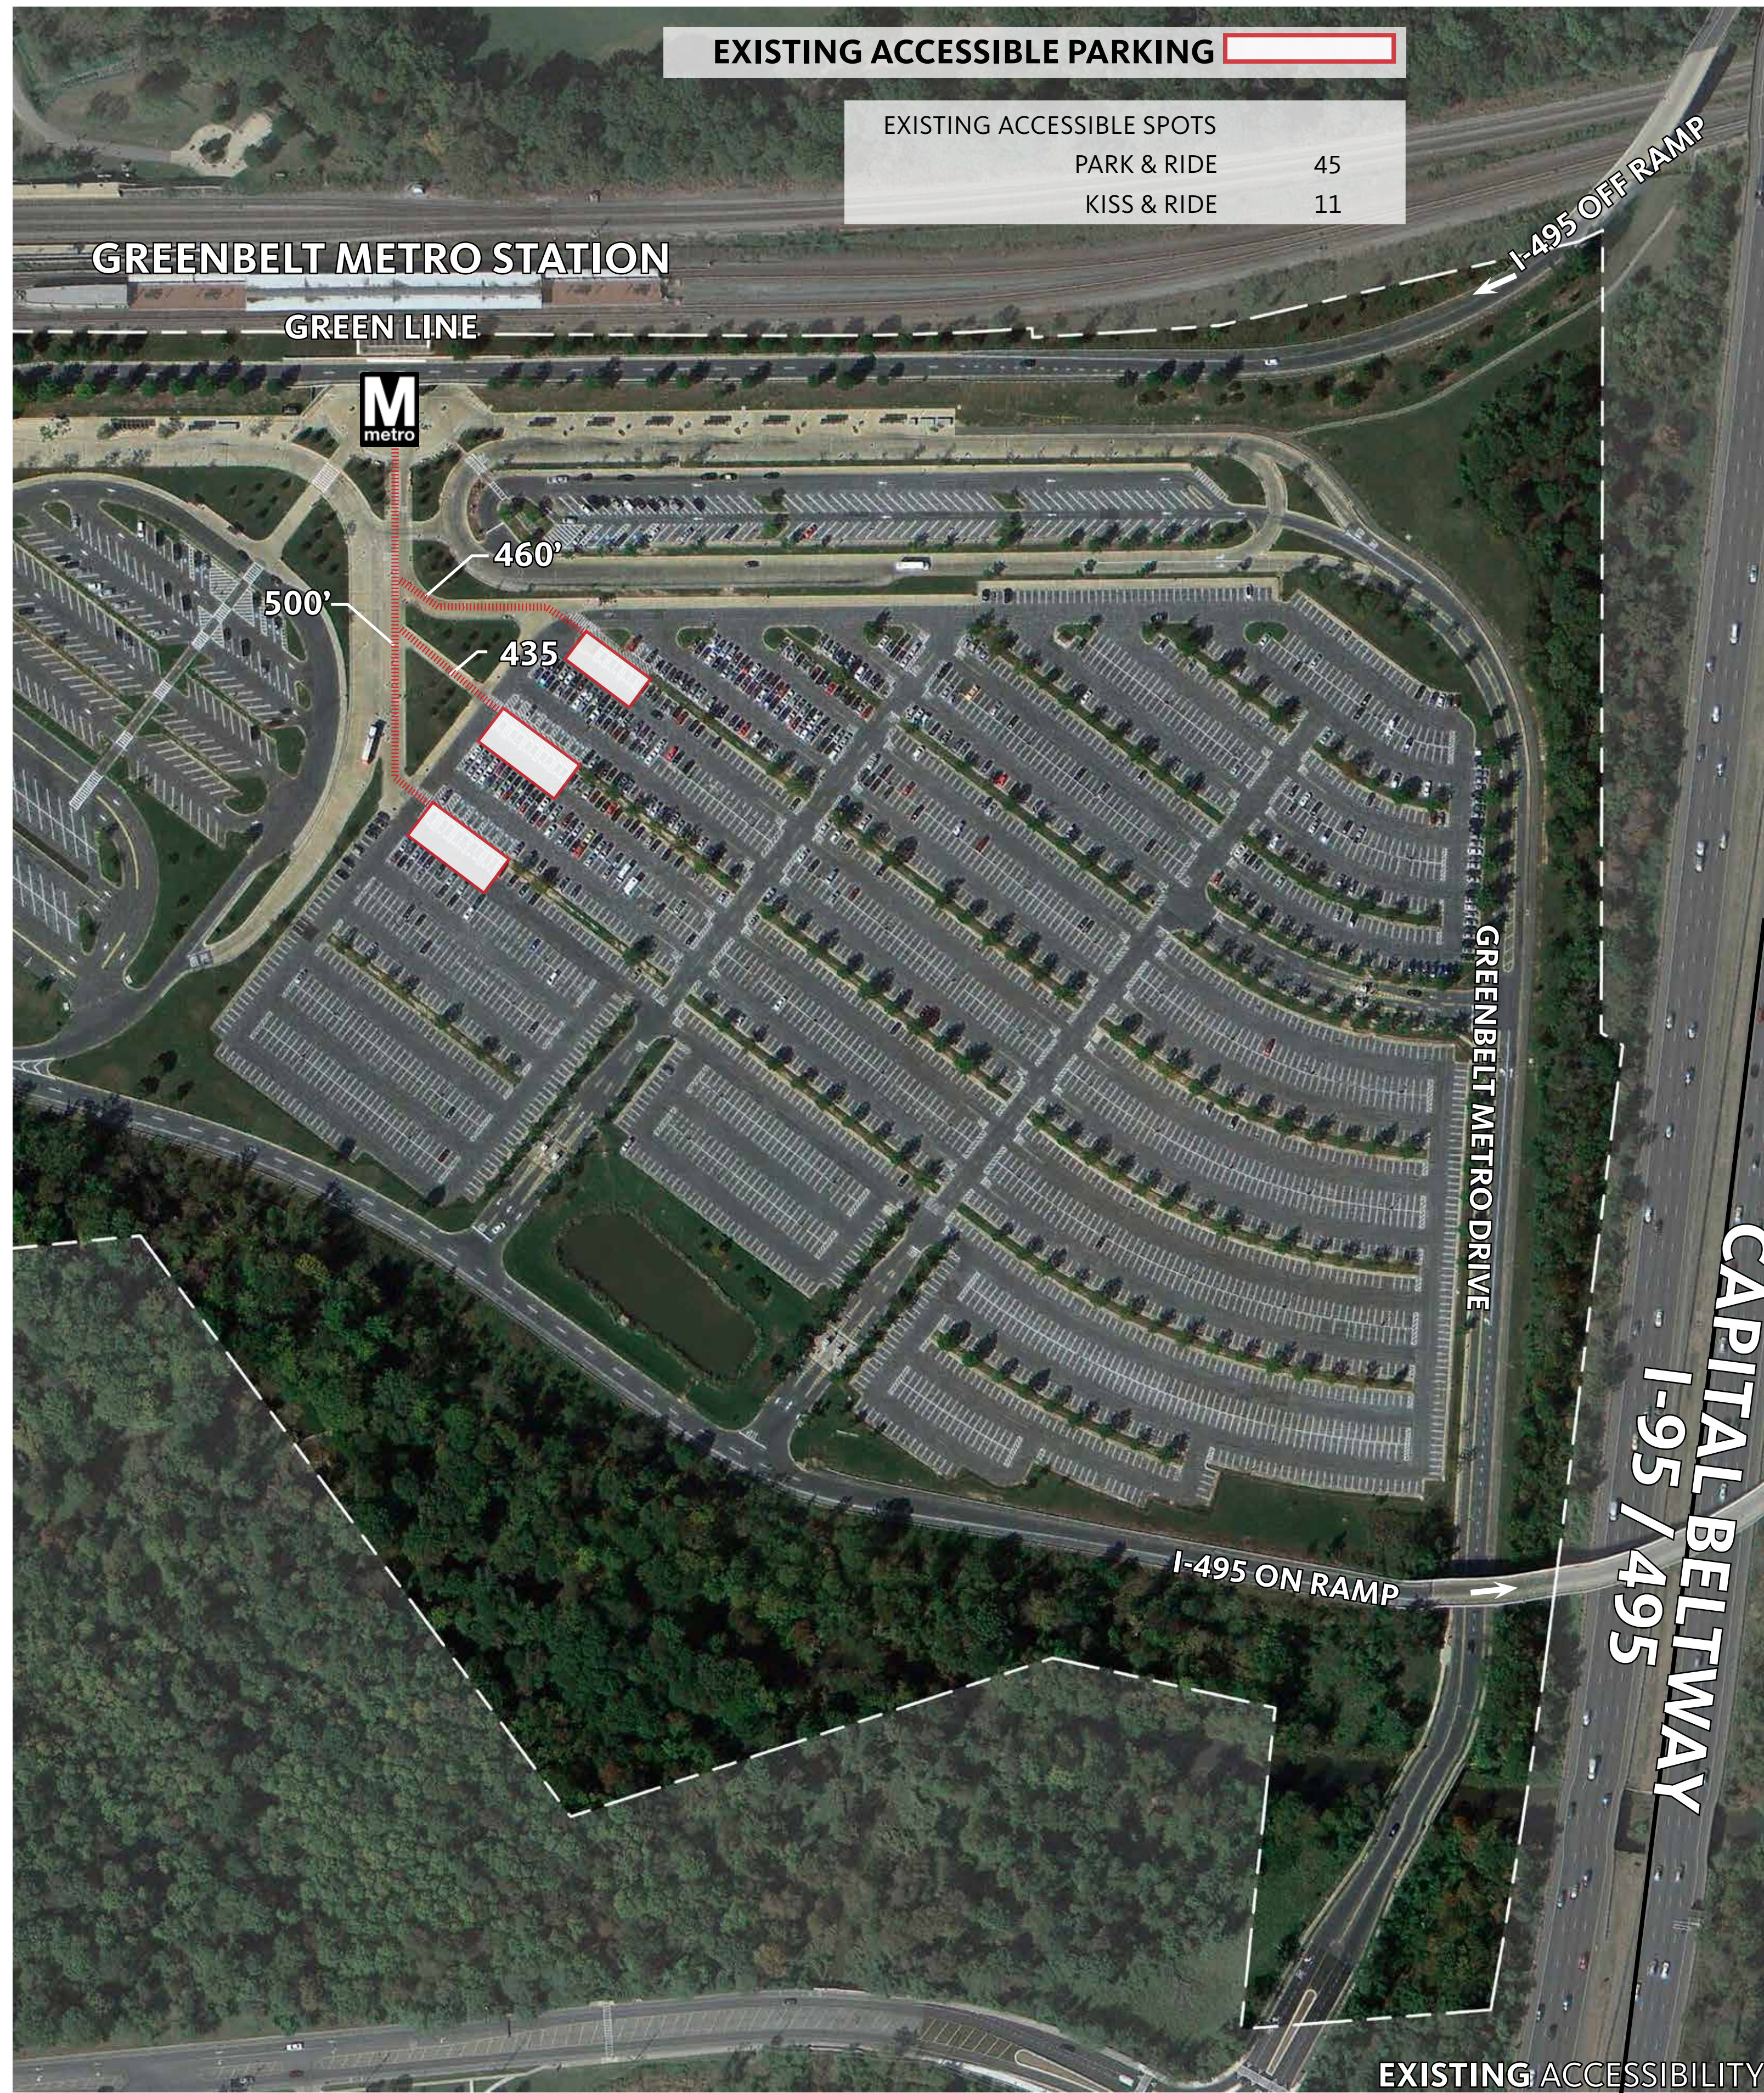


ACCESSIBLE PARKING LOCATIONS







SECTIONS

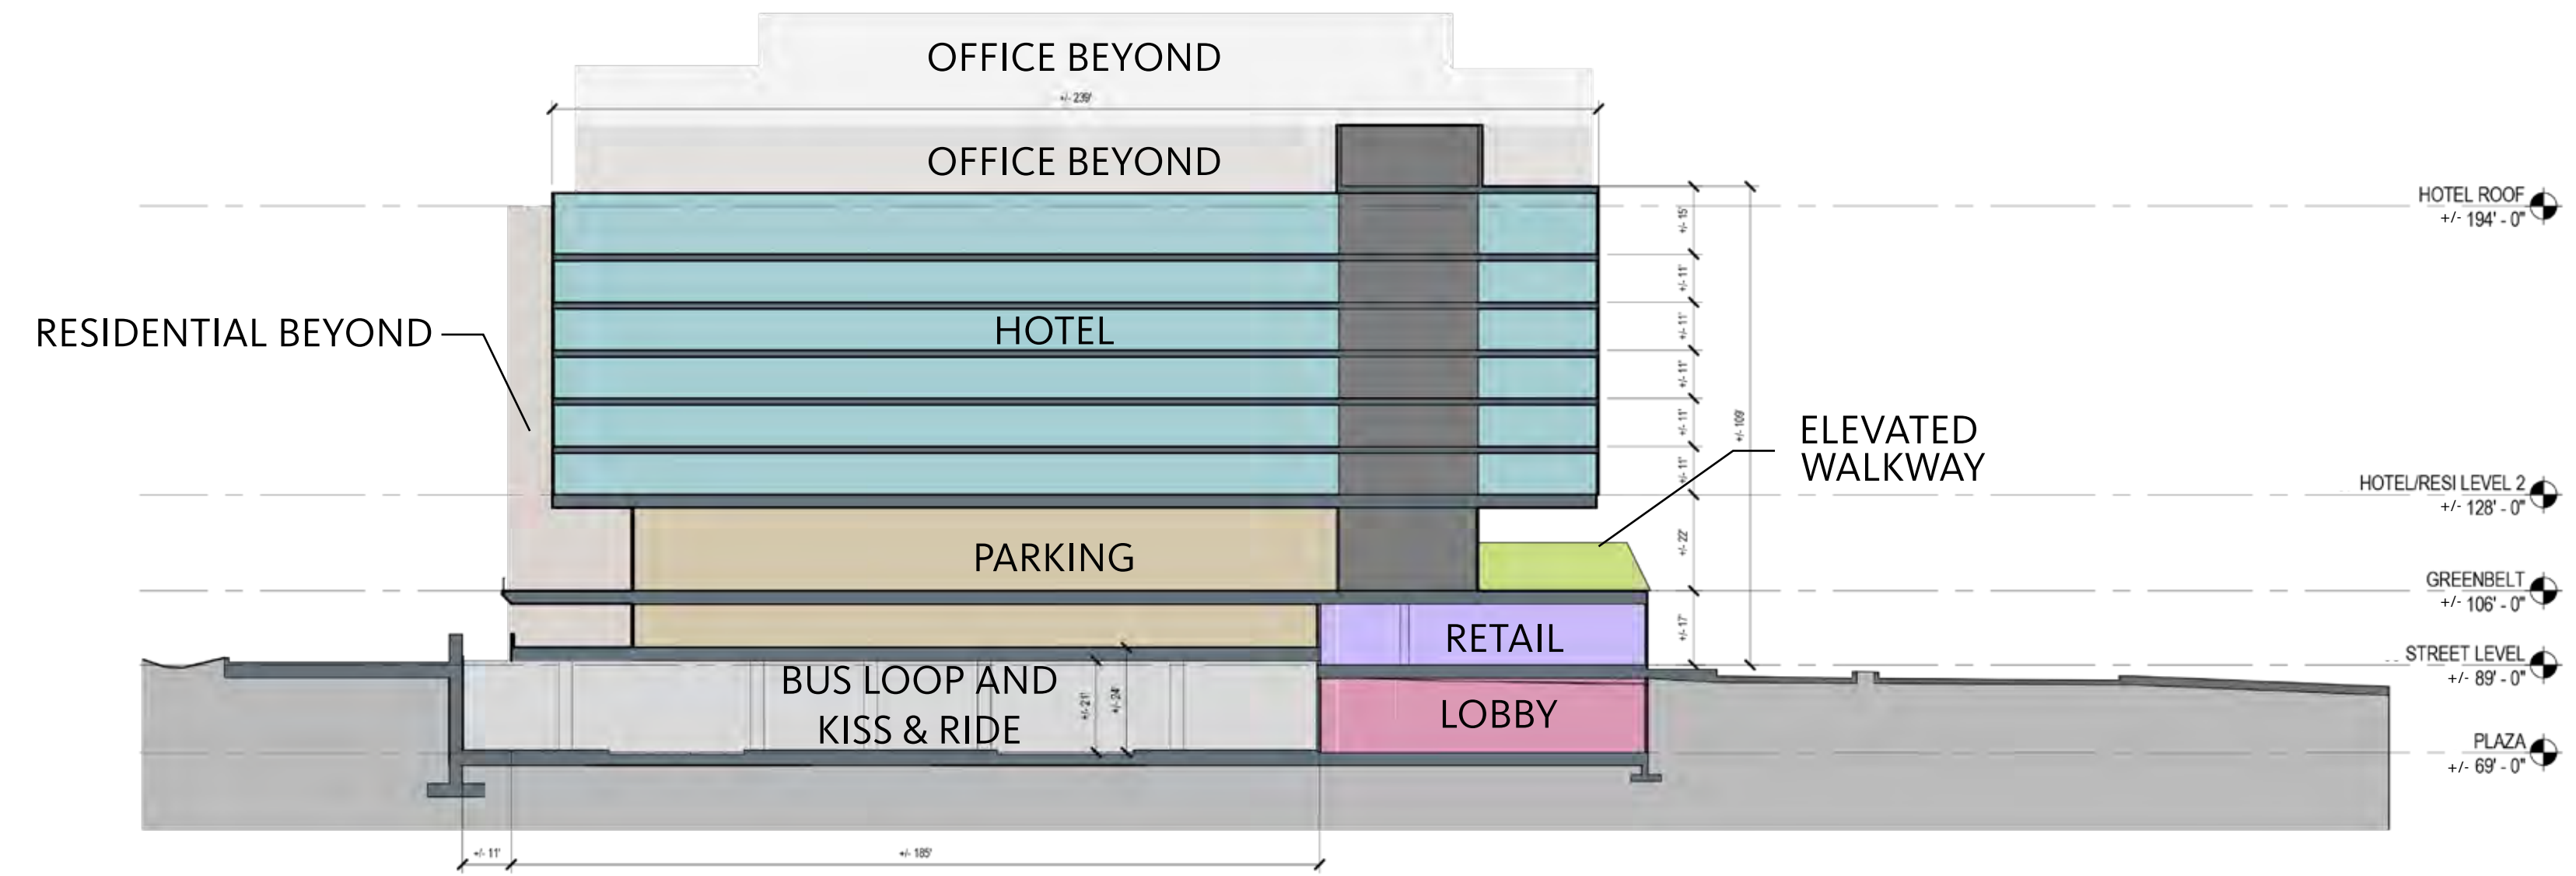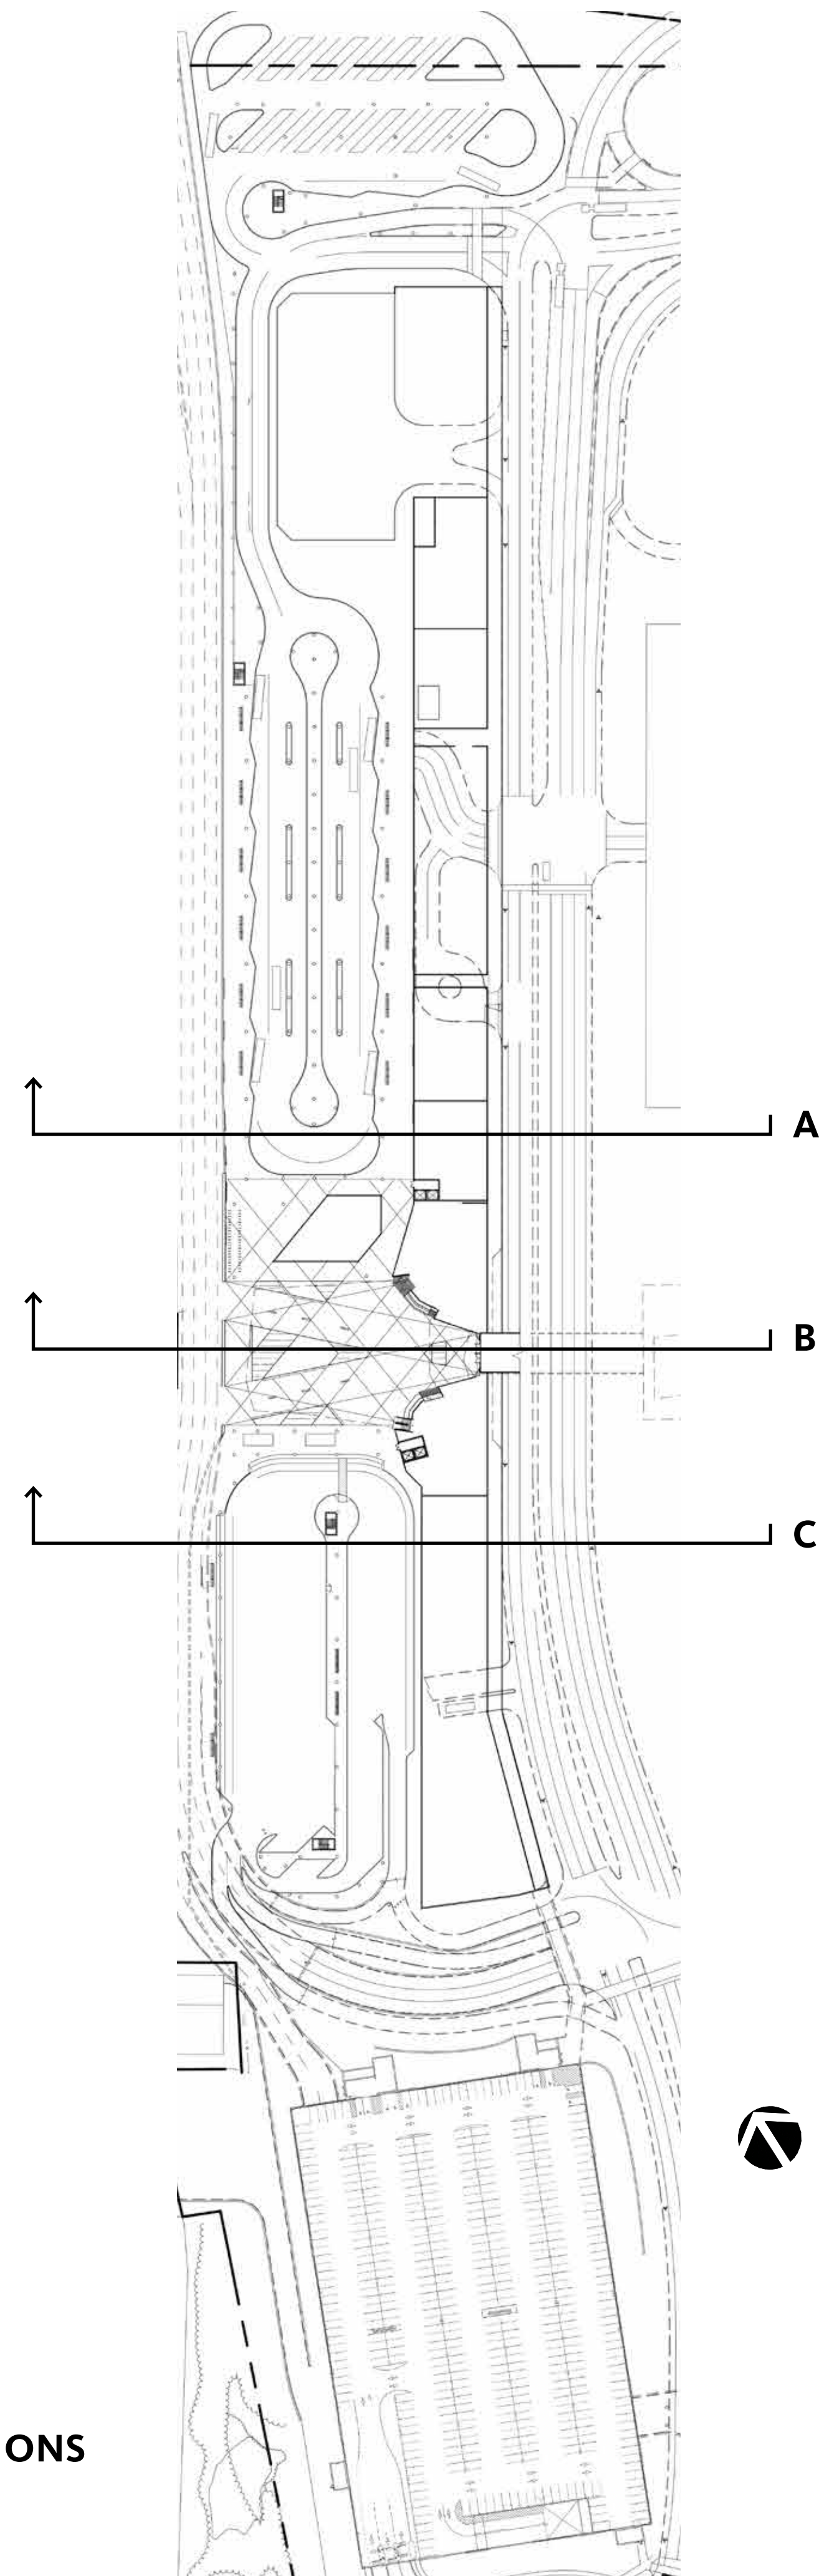

A BUS LOOP + HOTEL

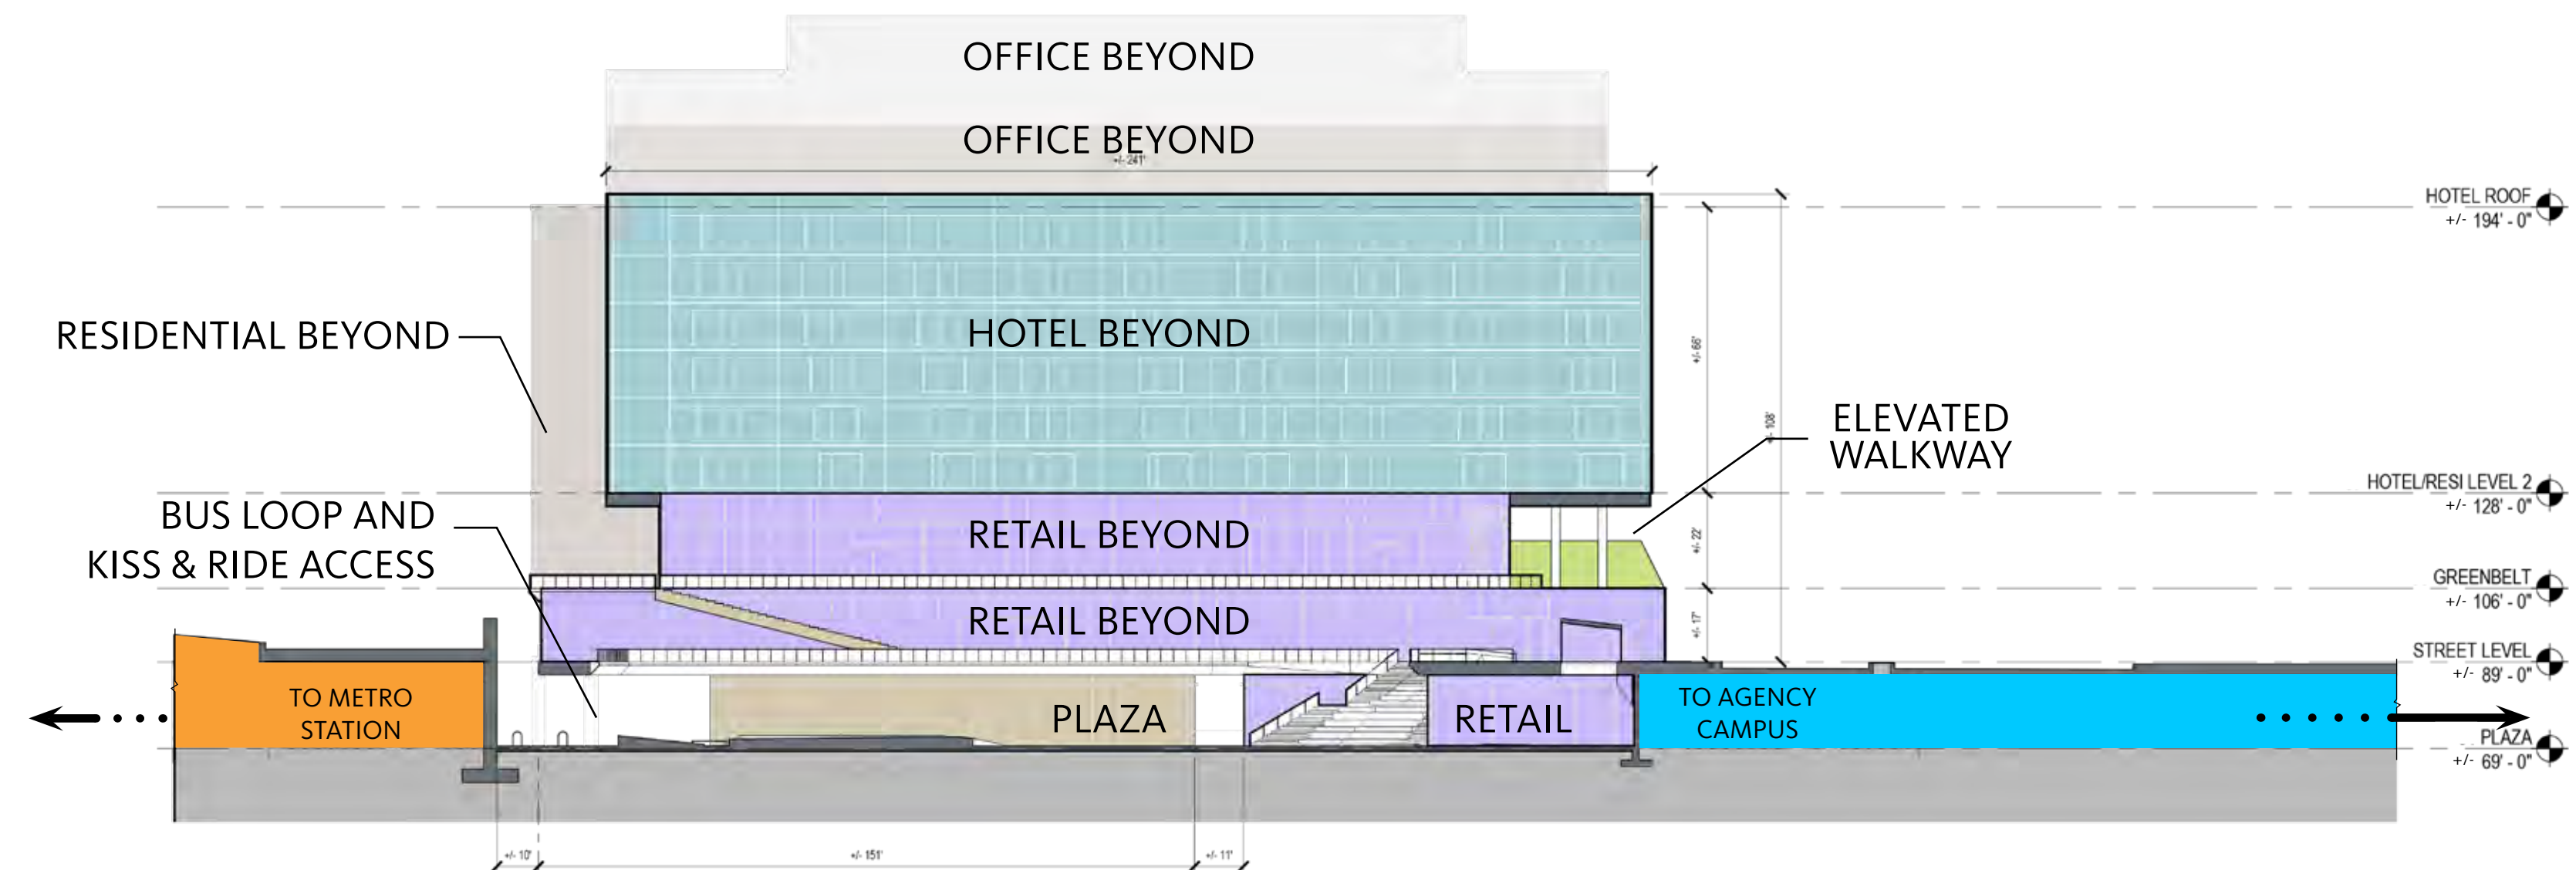

B PLAZA + HOTEL

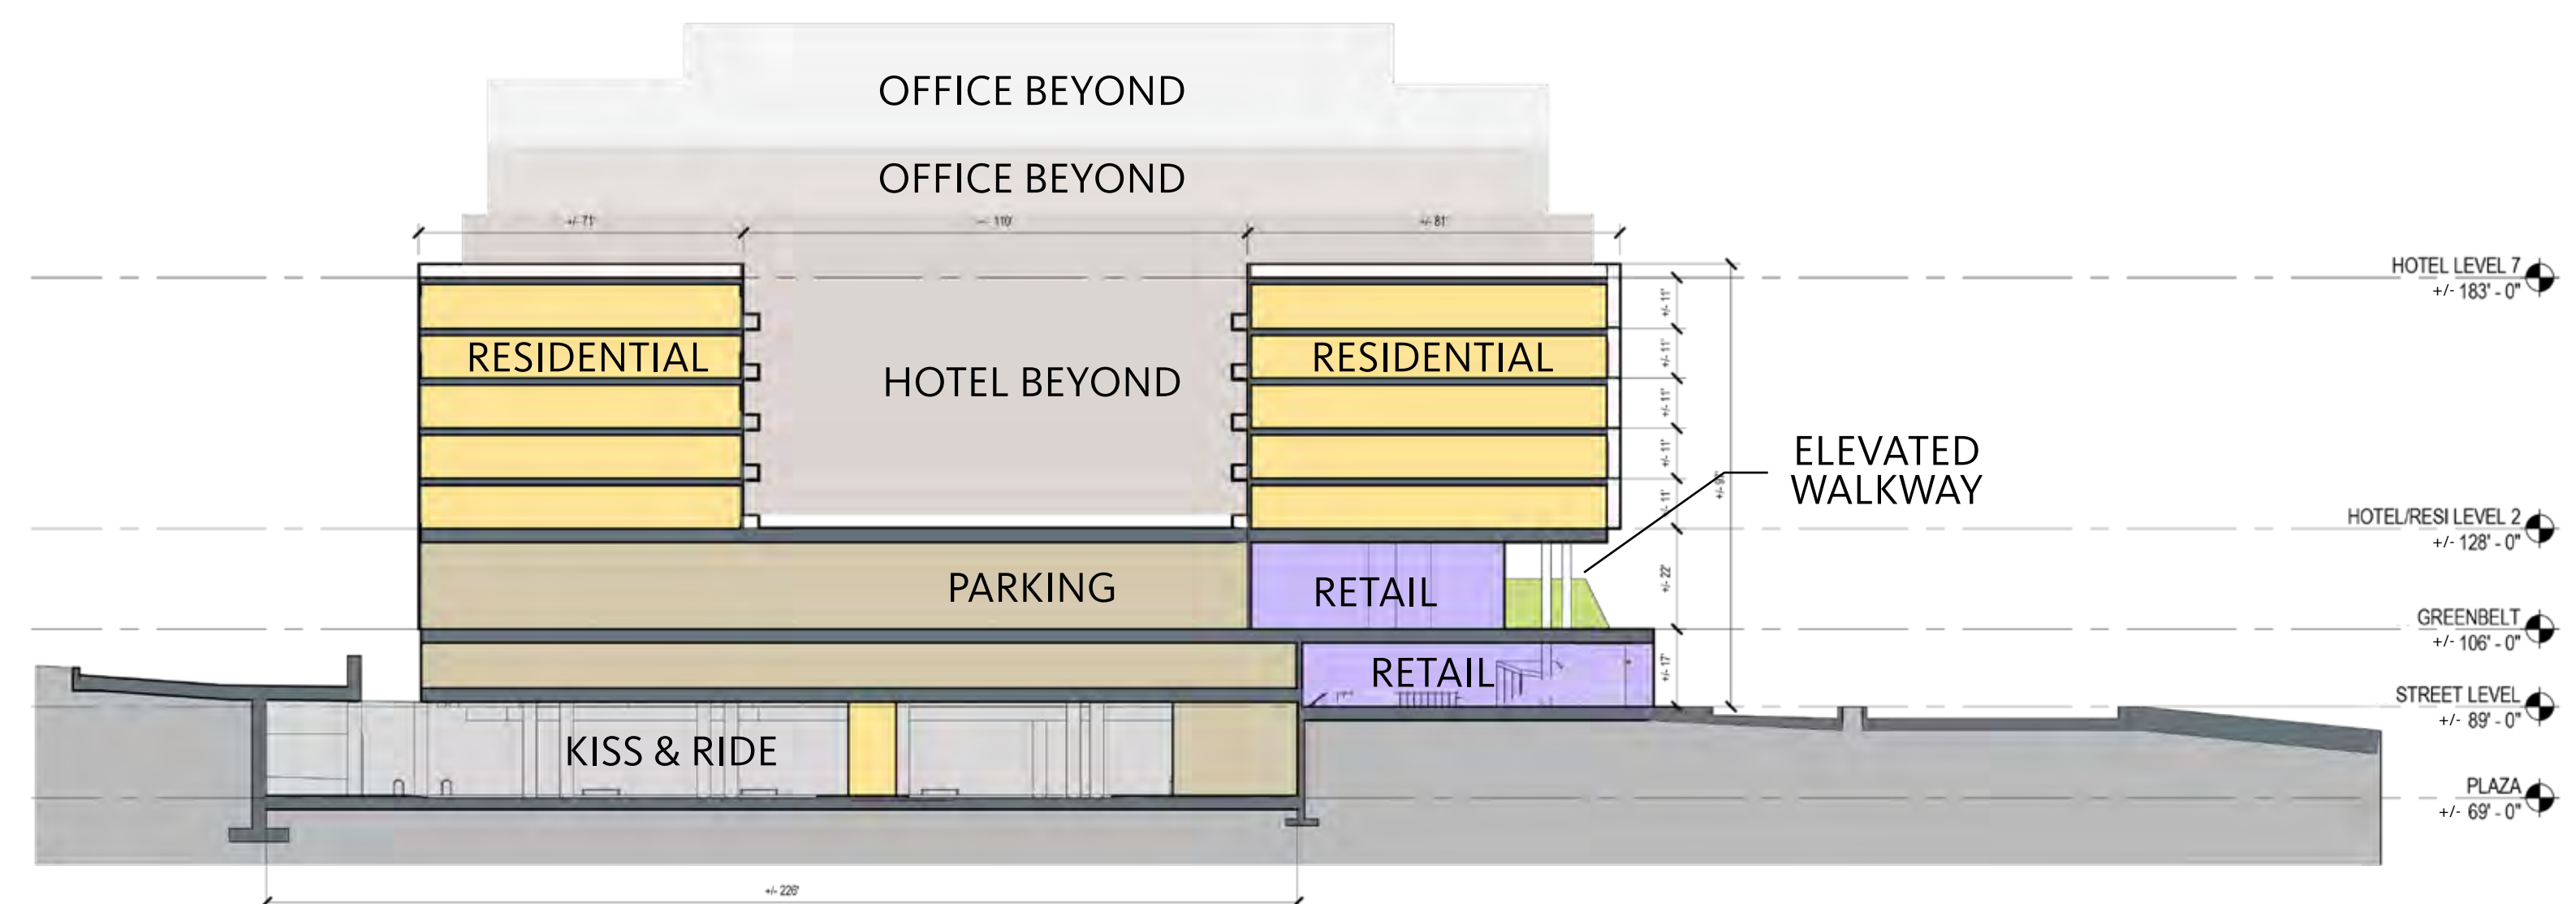

C KISS & RIDE + SOUTH RESIDENTIAL

