


**Exhibit D**

Site Concept Plan dated May 14, 2014

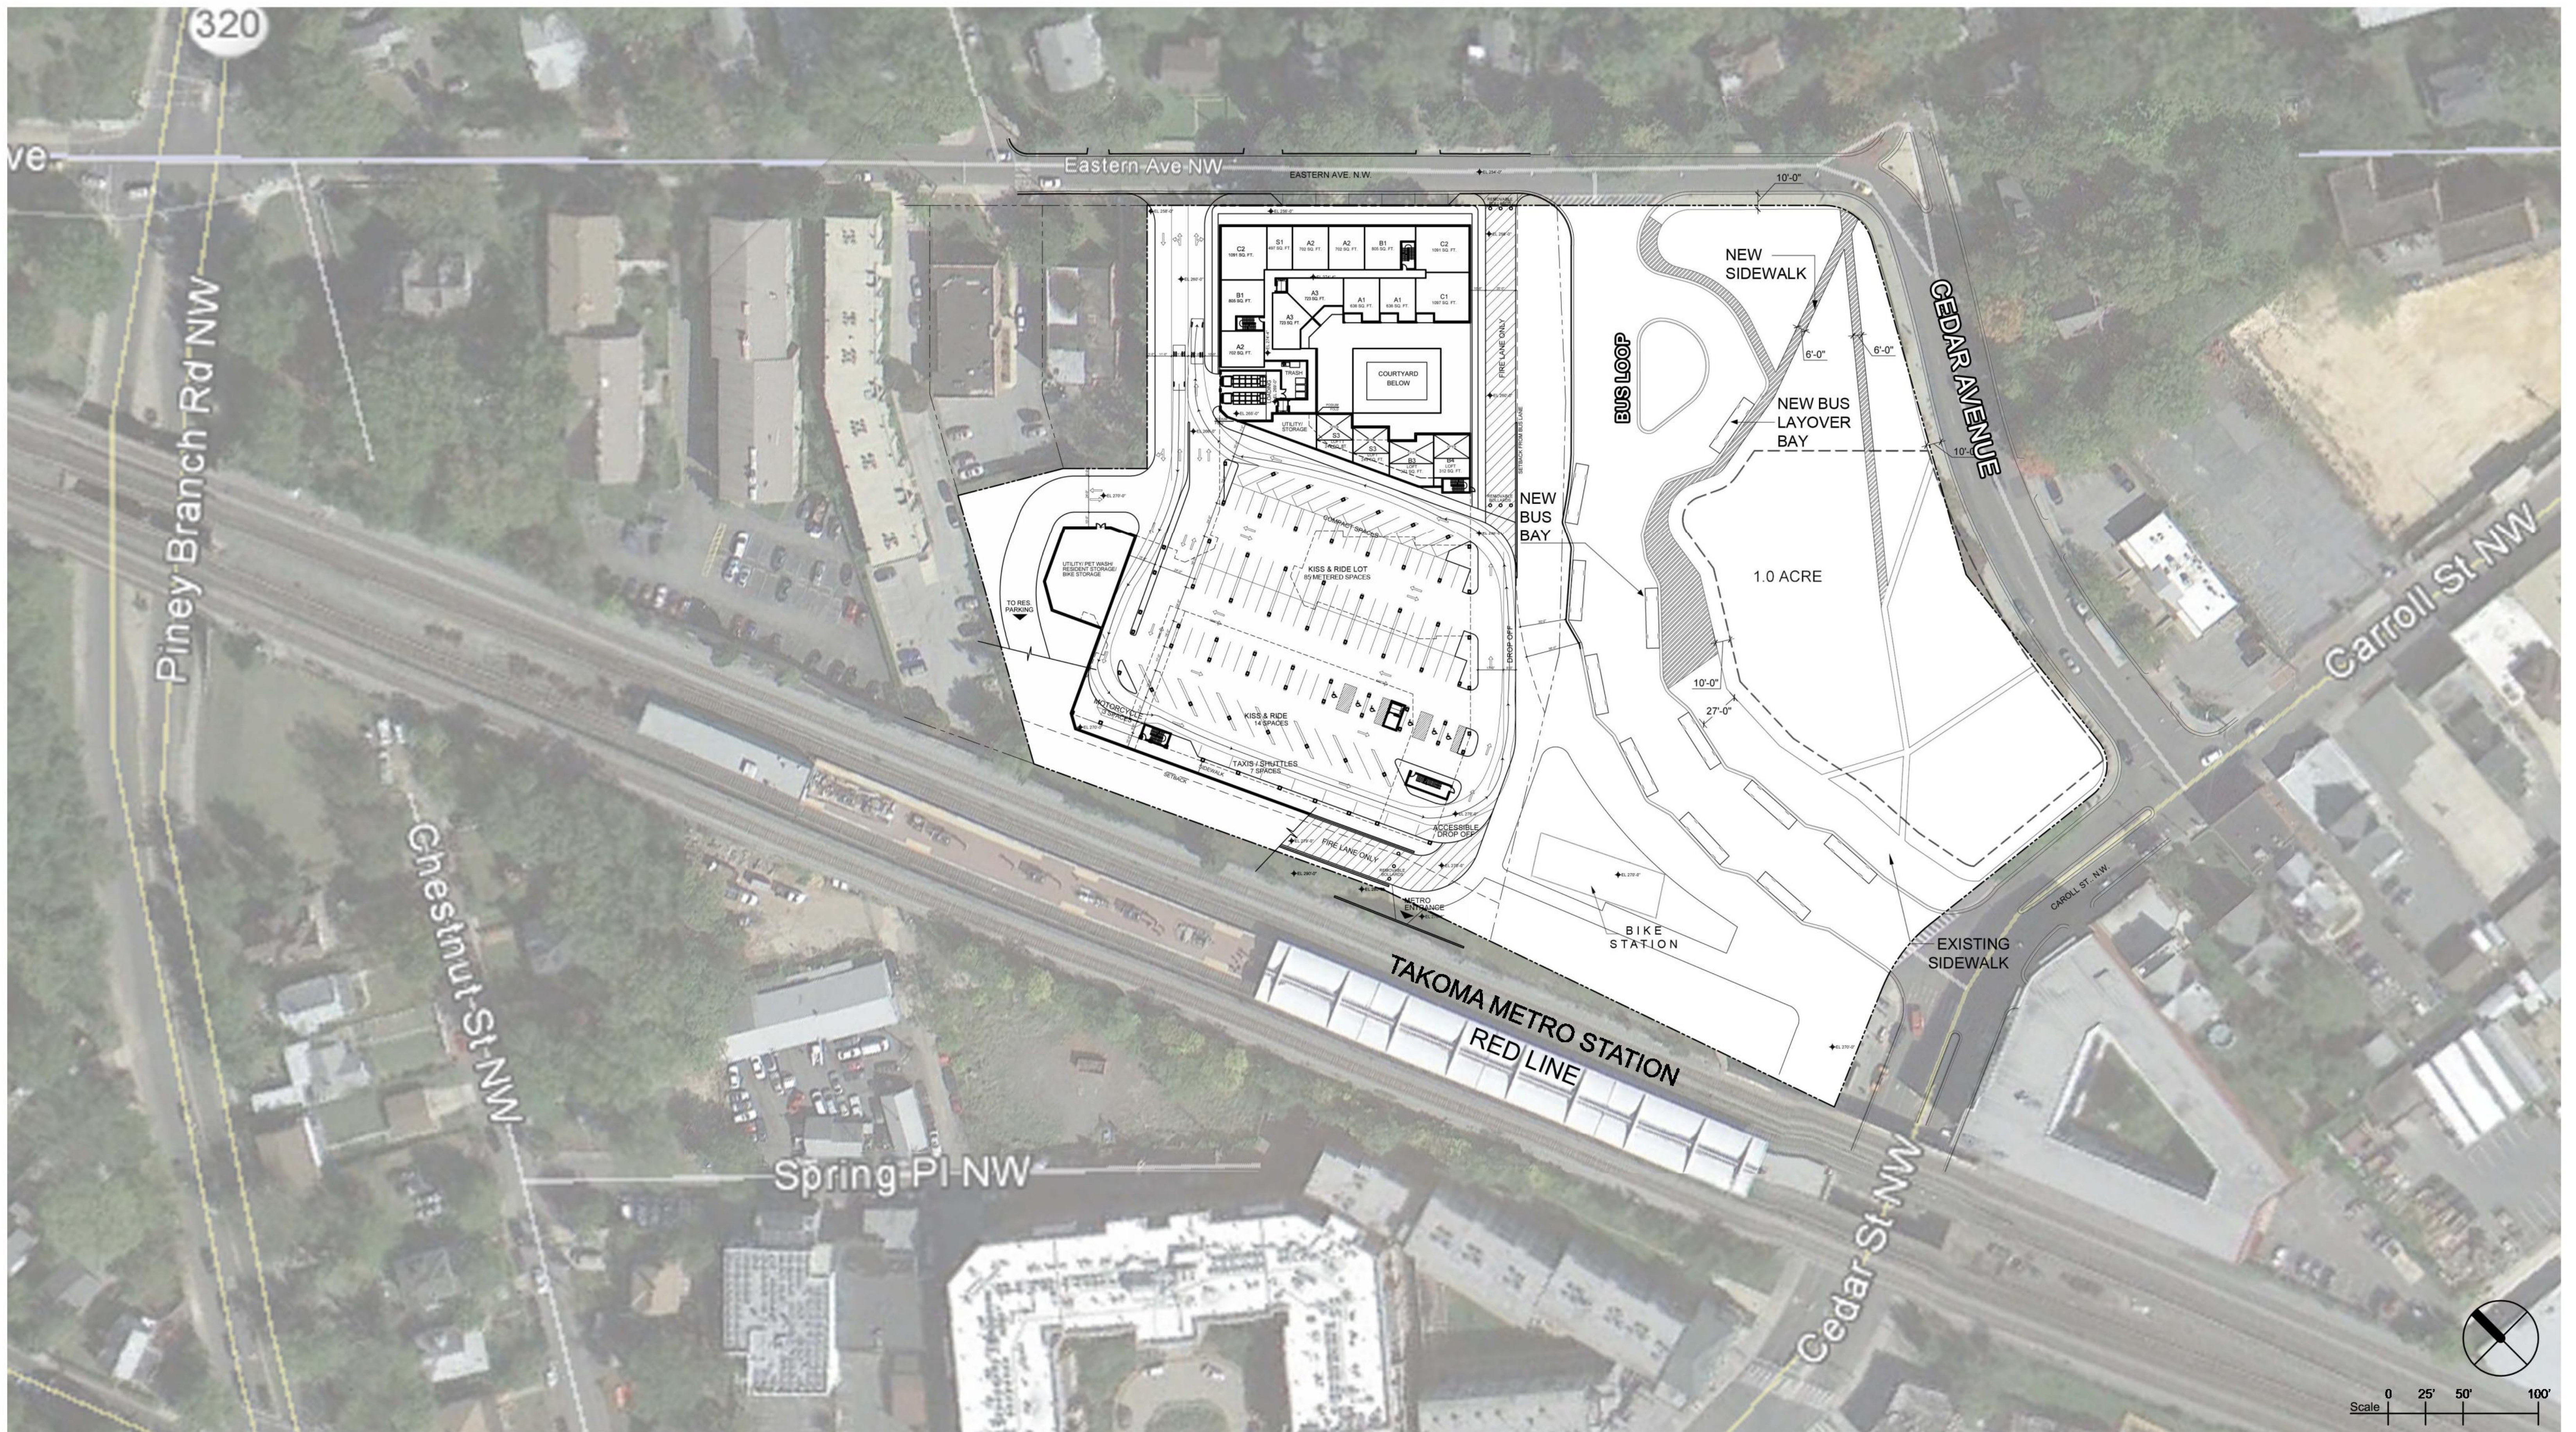



# TAKOMA METRO SITE

EYA

# SITE CONCEPT PLAN EXHIBIT 2

WASHINGTON, D.C.  
KTGY # 2013-0195 05.14.2014

Architecture+Planning  
8605 Westwood Center Dr.  
Suite 300  
Vienna, VA 22182  
703.992.6116  
ktgy.com

