


Exhibit F

Circulation Paths (including bicycle circulation)

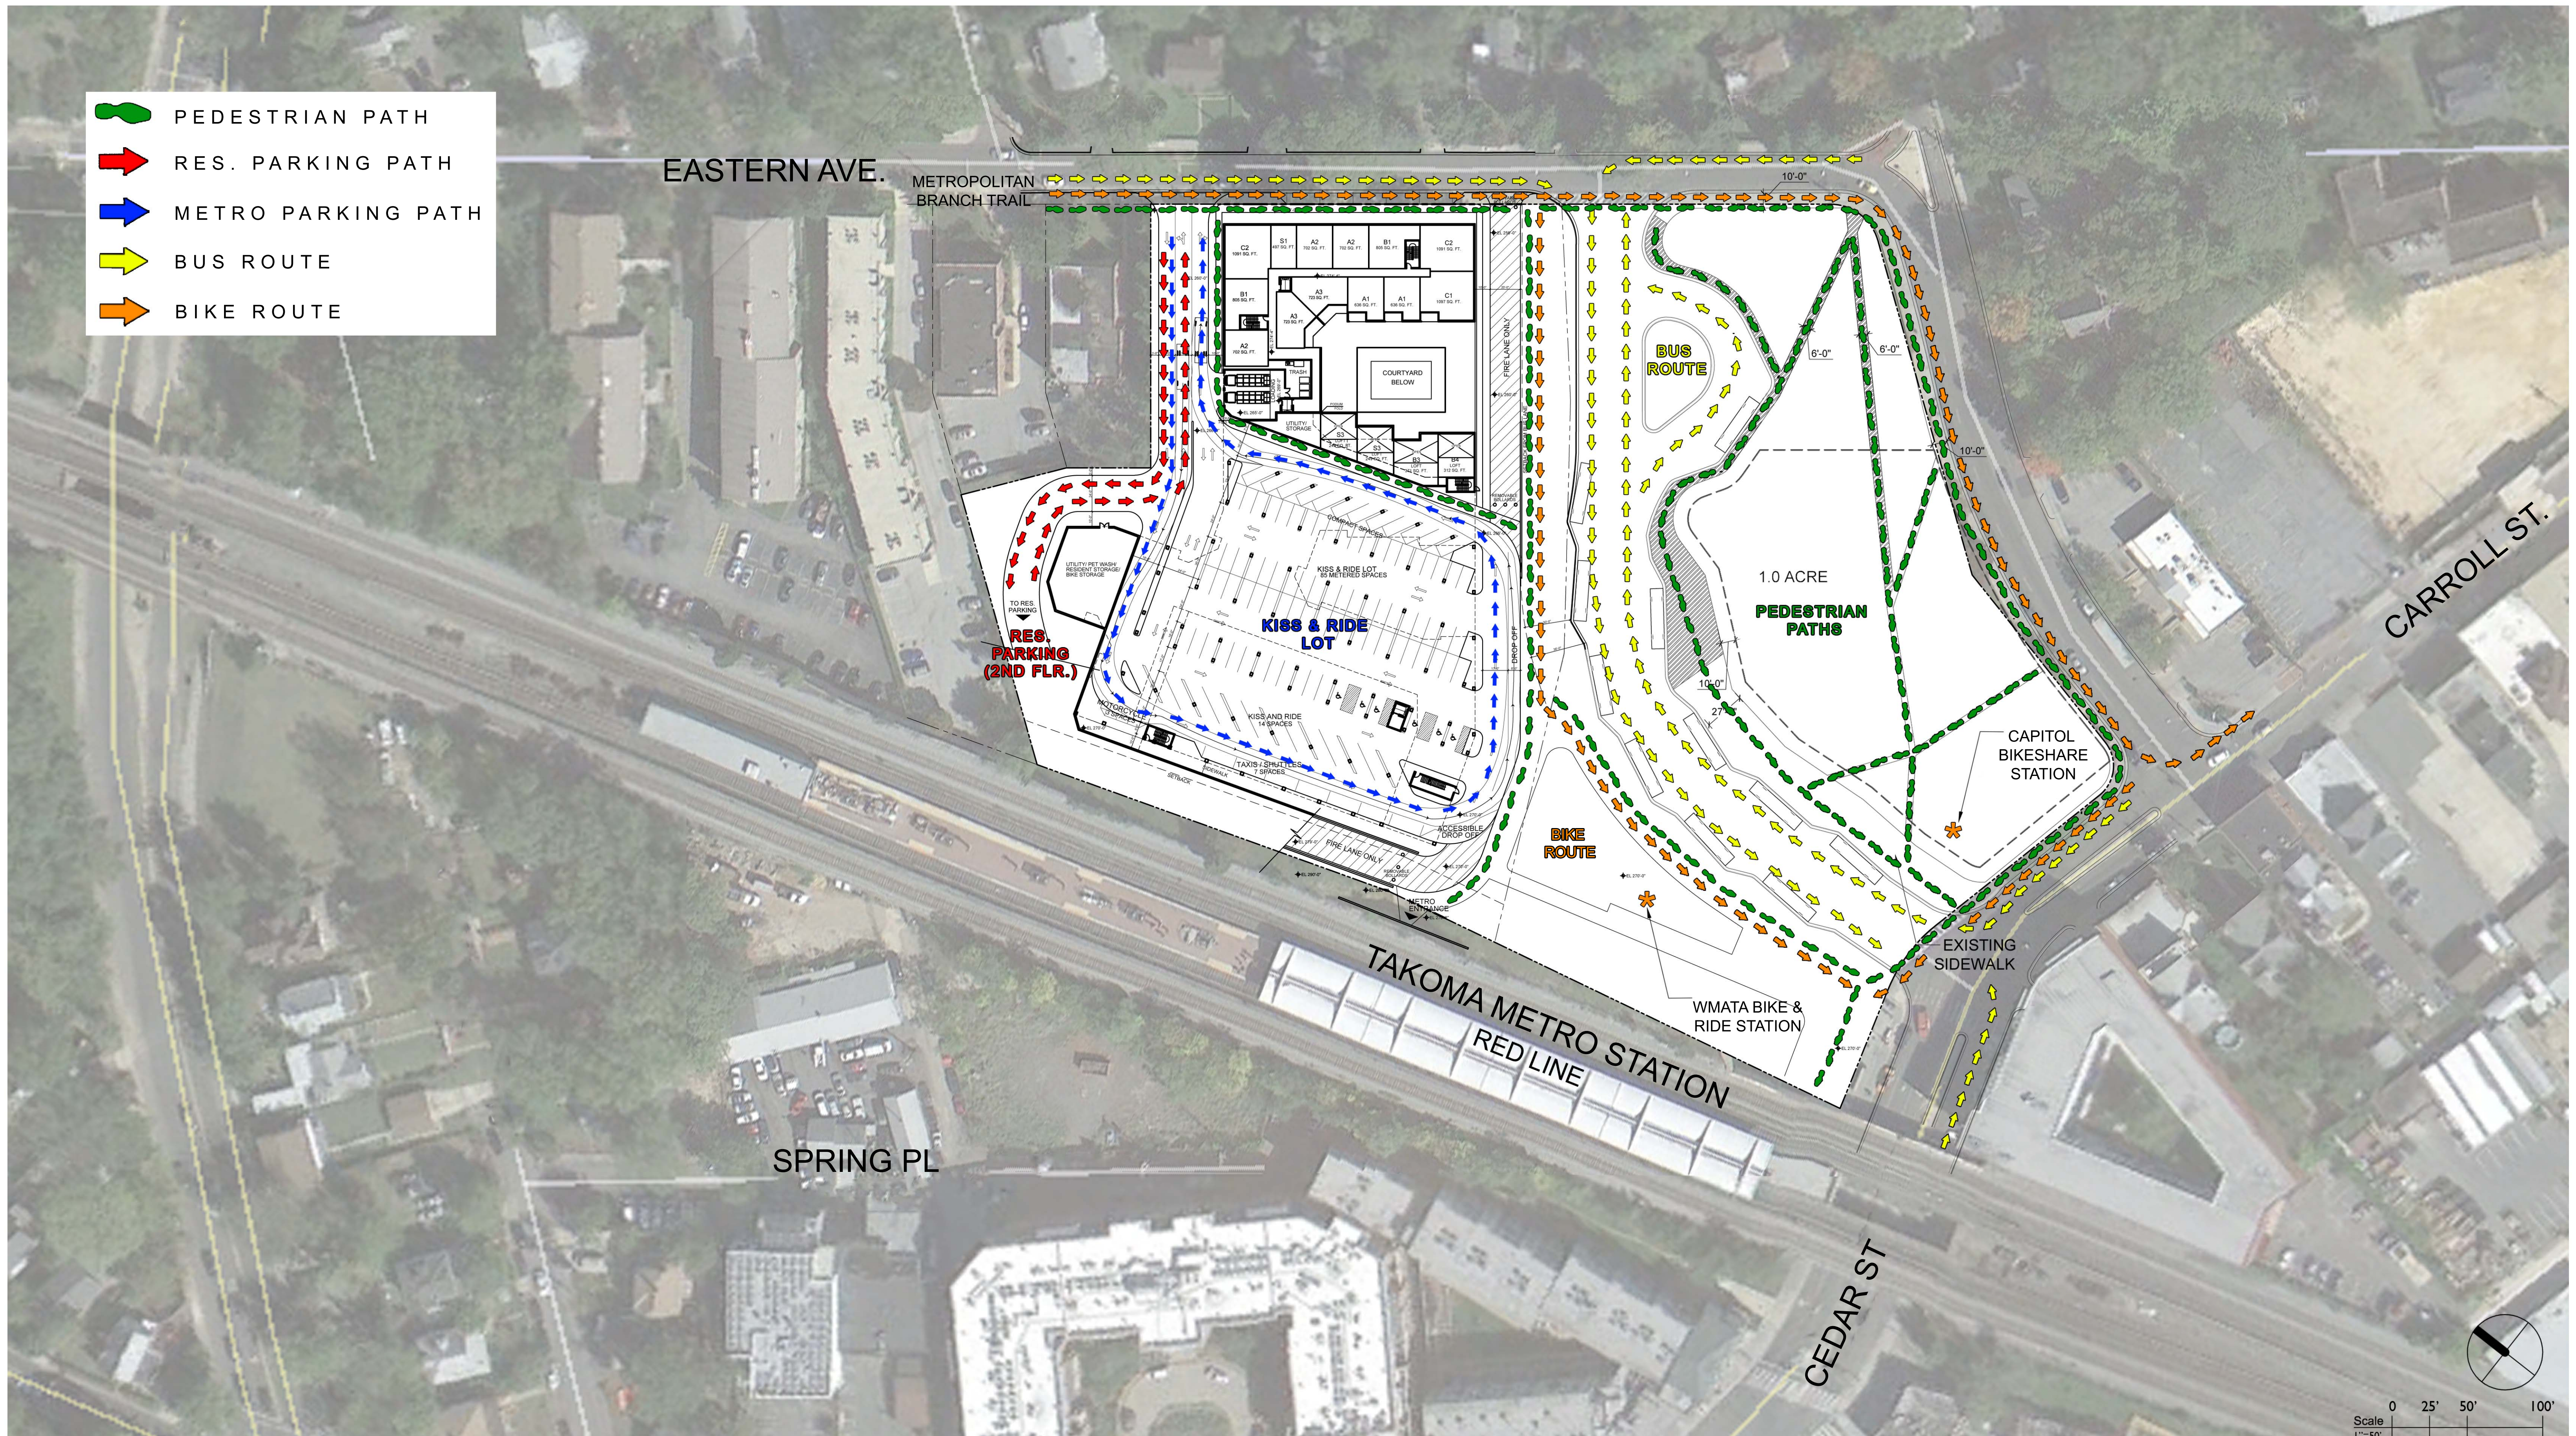

TAKOMA METRO SITE

EYA

CIRCULATION PATHS EXHIBIT 4

WASHINGTON, D.C.
KTGY # 2013-0195 11.24.2014

Architecture+Planning
8605 Westwood Center Dr.
Suite 300
Vienna, VA 22182
703.992.6116
ktgy.com

