


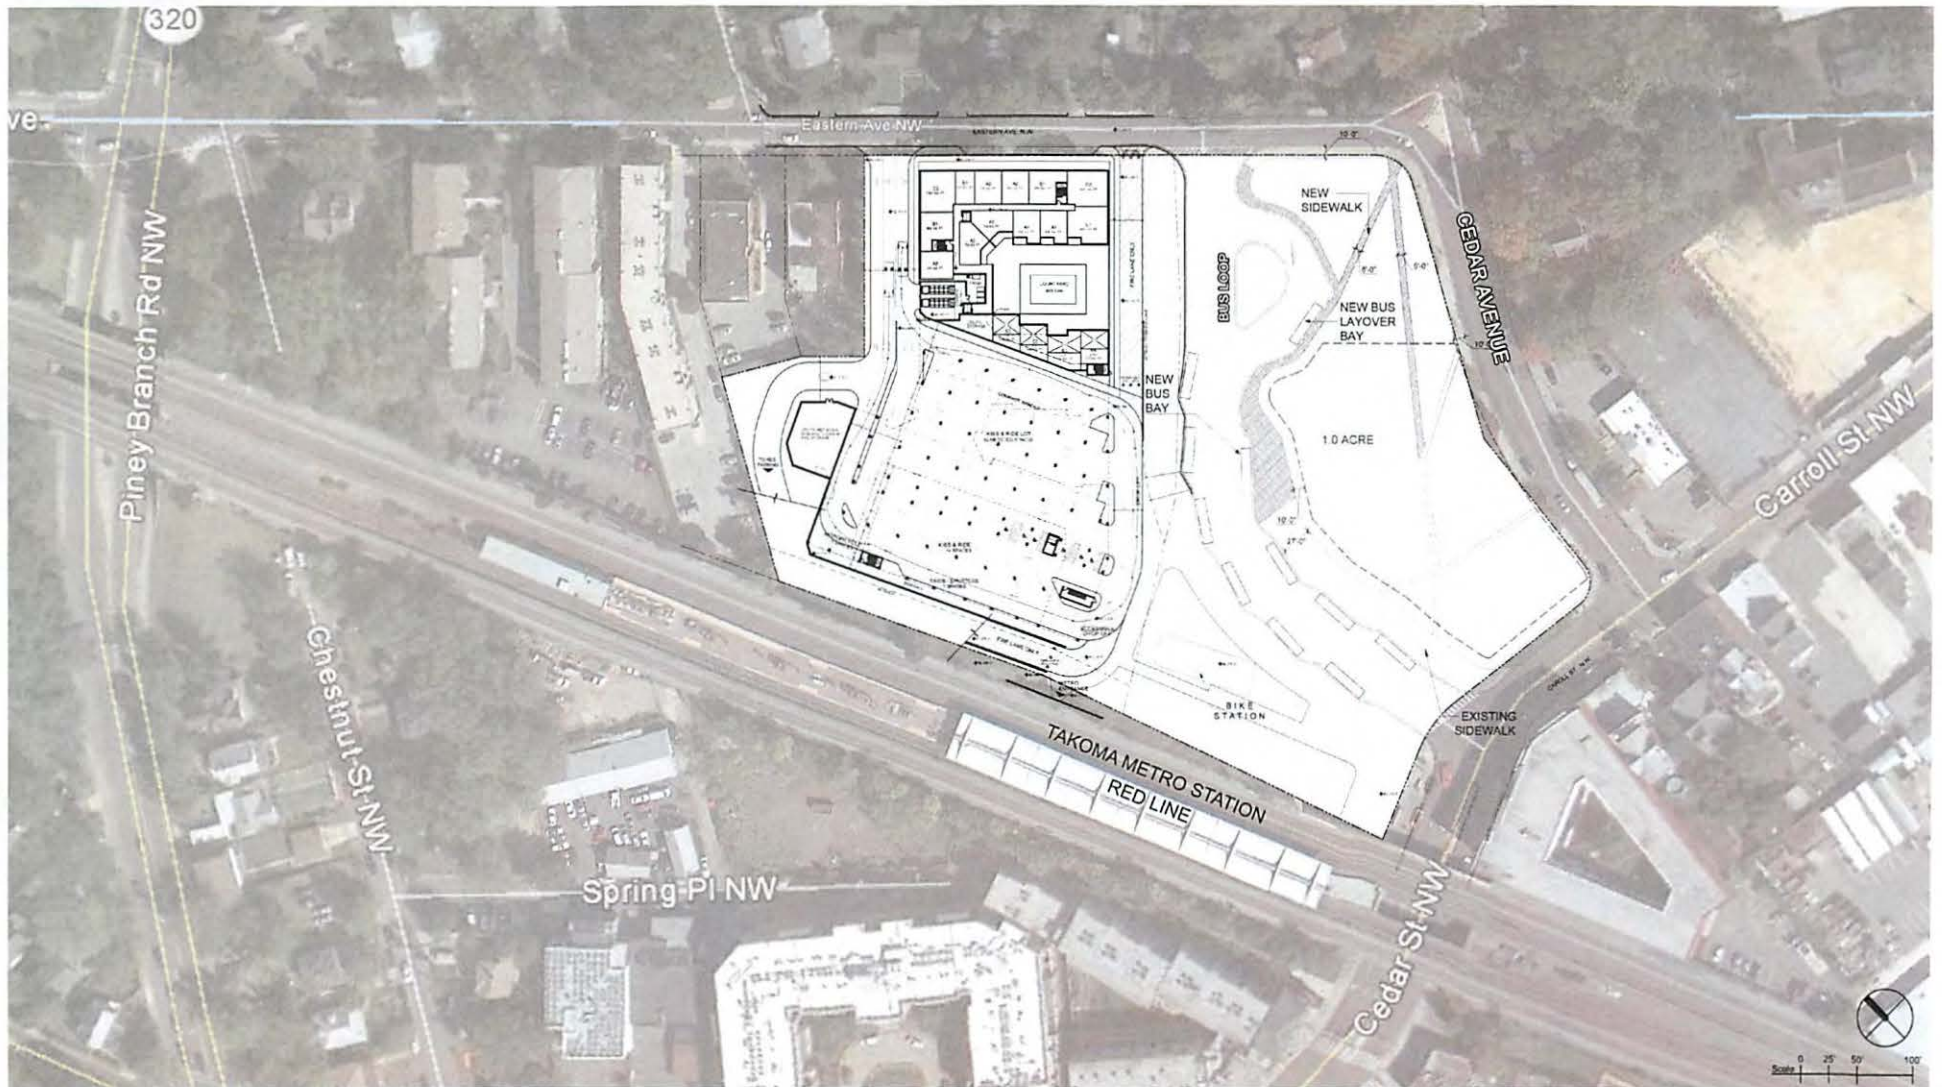


TAKOMA METRO SITE
EYA

SITE CONCEPT PLAN EXHIBIT 2


WASHINGTON, D.C.
K T G Y M 2013-0195 05.14.2014

Architecture+Planning
8605 Westwood Center Dr.
Suite 300
Vienna, VA 22182
703.992.6116
ktgy.com



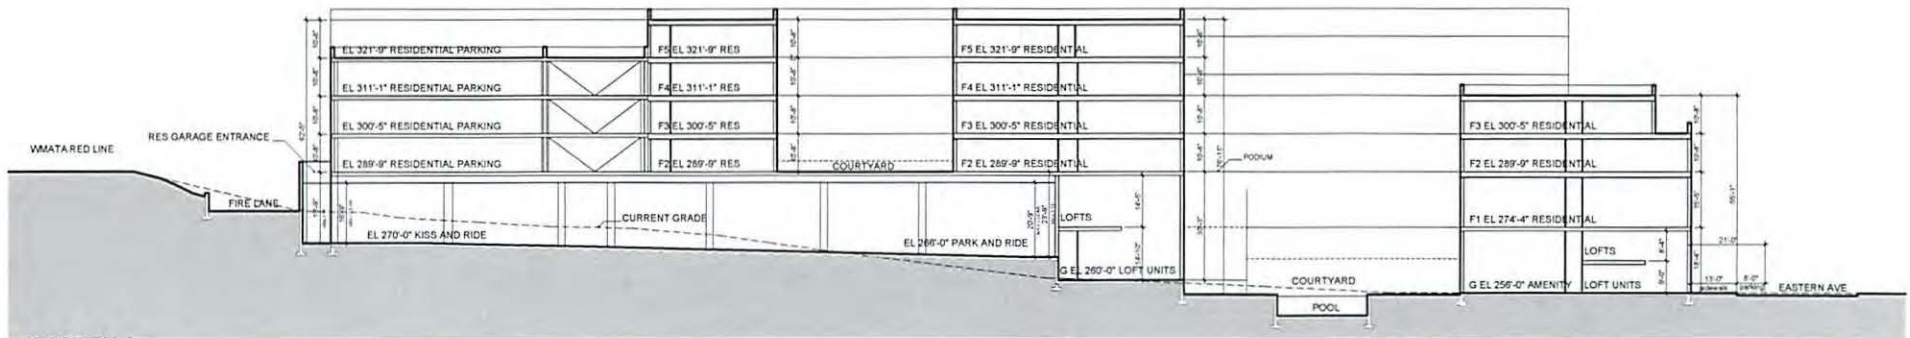

SECTION A

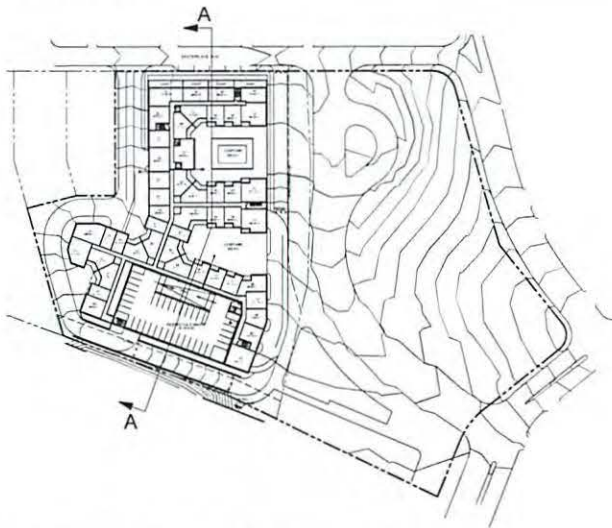

TAKOMA METRO SITE

EYA

BUILDING SECTION EXHIBIT 2A

WASHINGTON, D.C.
11.14.2014

Architecture+Planning
8605 Westwood Center Dr.
Suite 300
Vienna, VA 22182
703.992.6116
ktgy.com

Scale 0 8 16 32

