



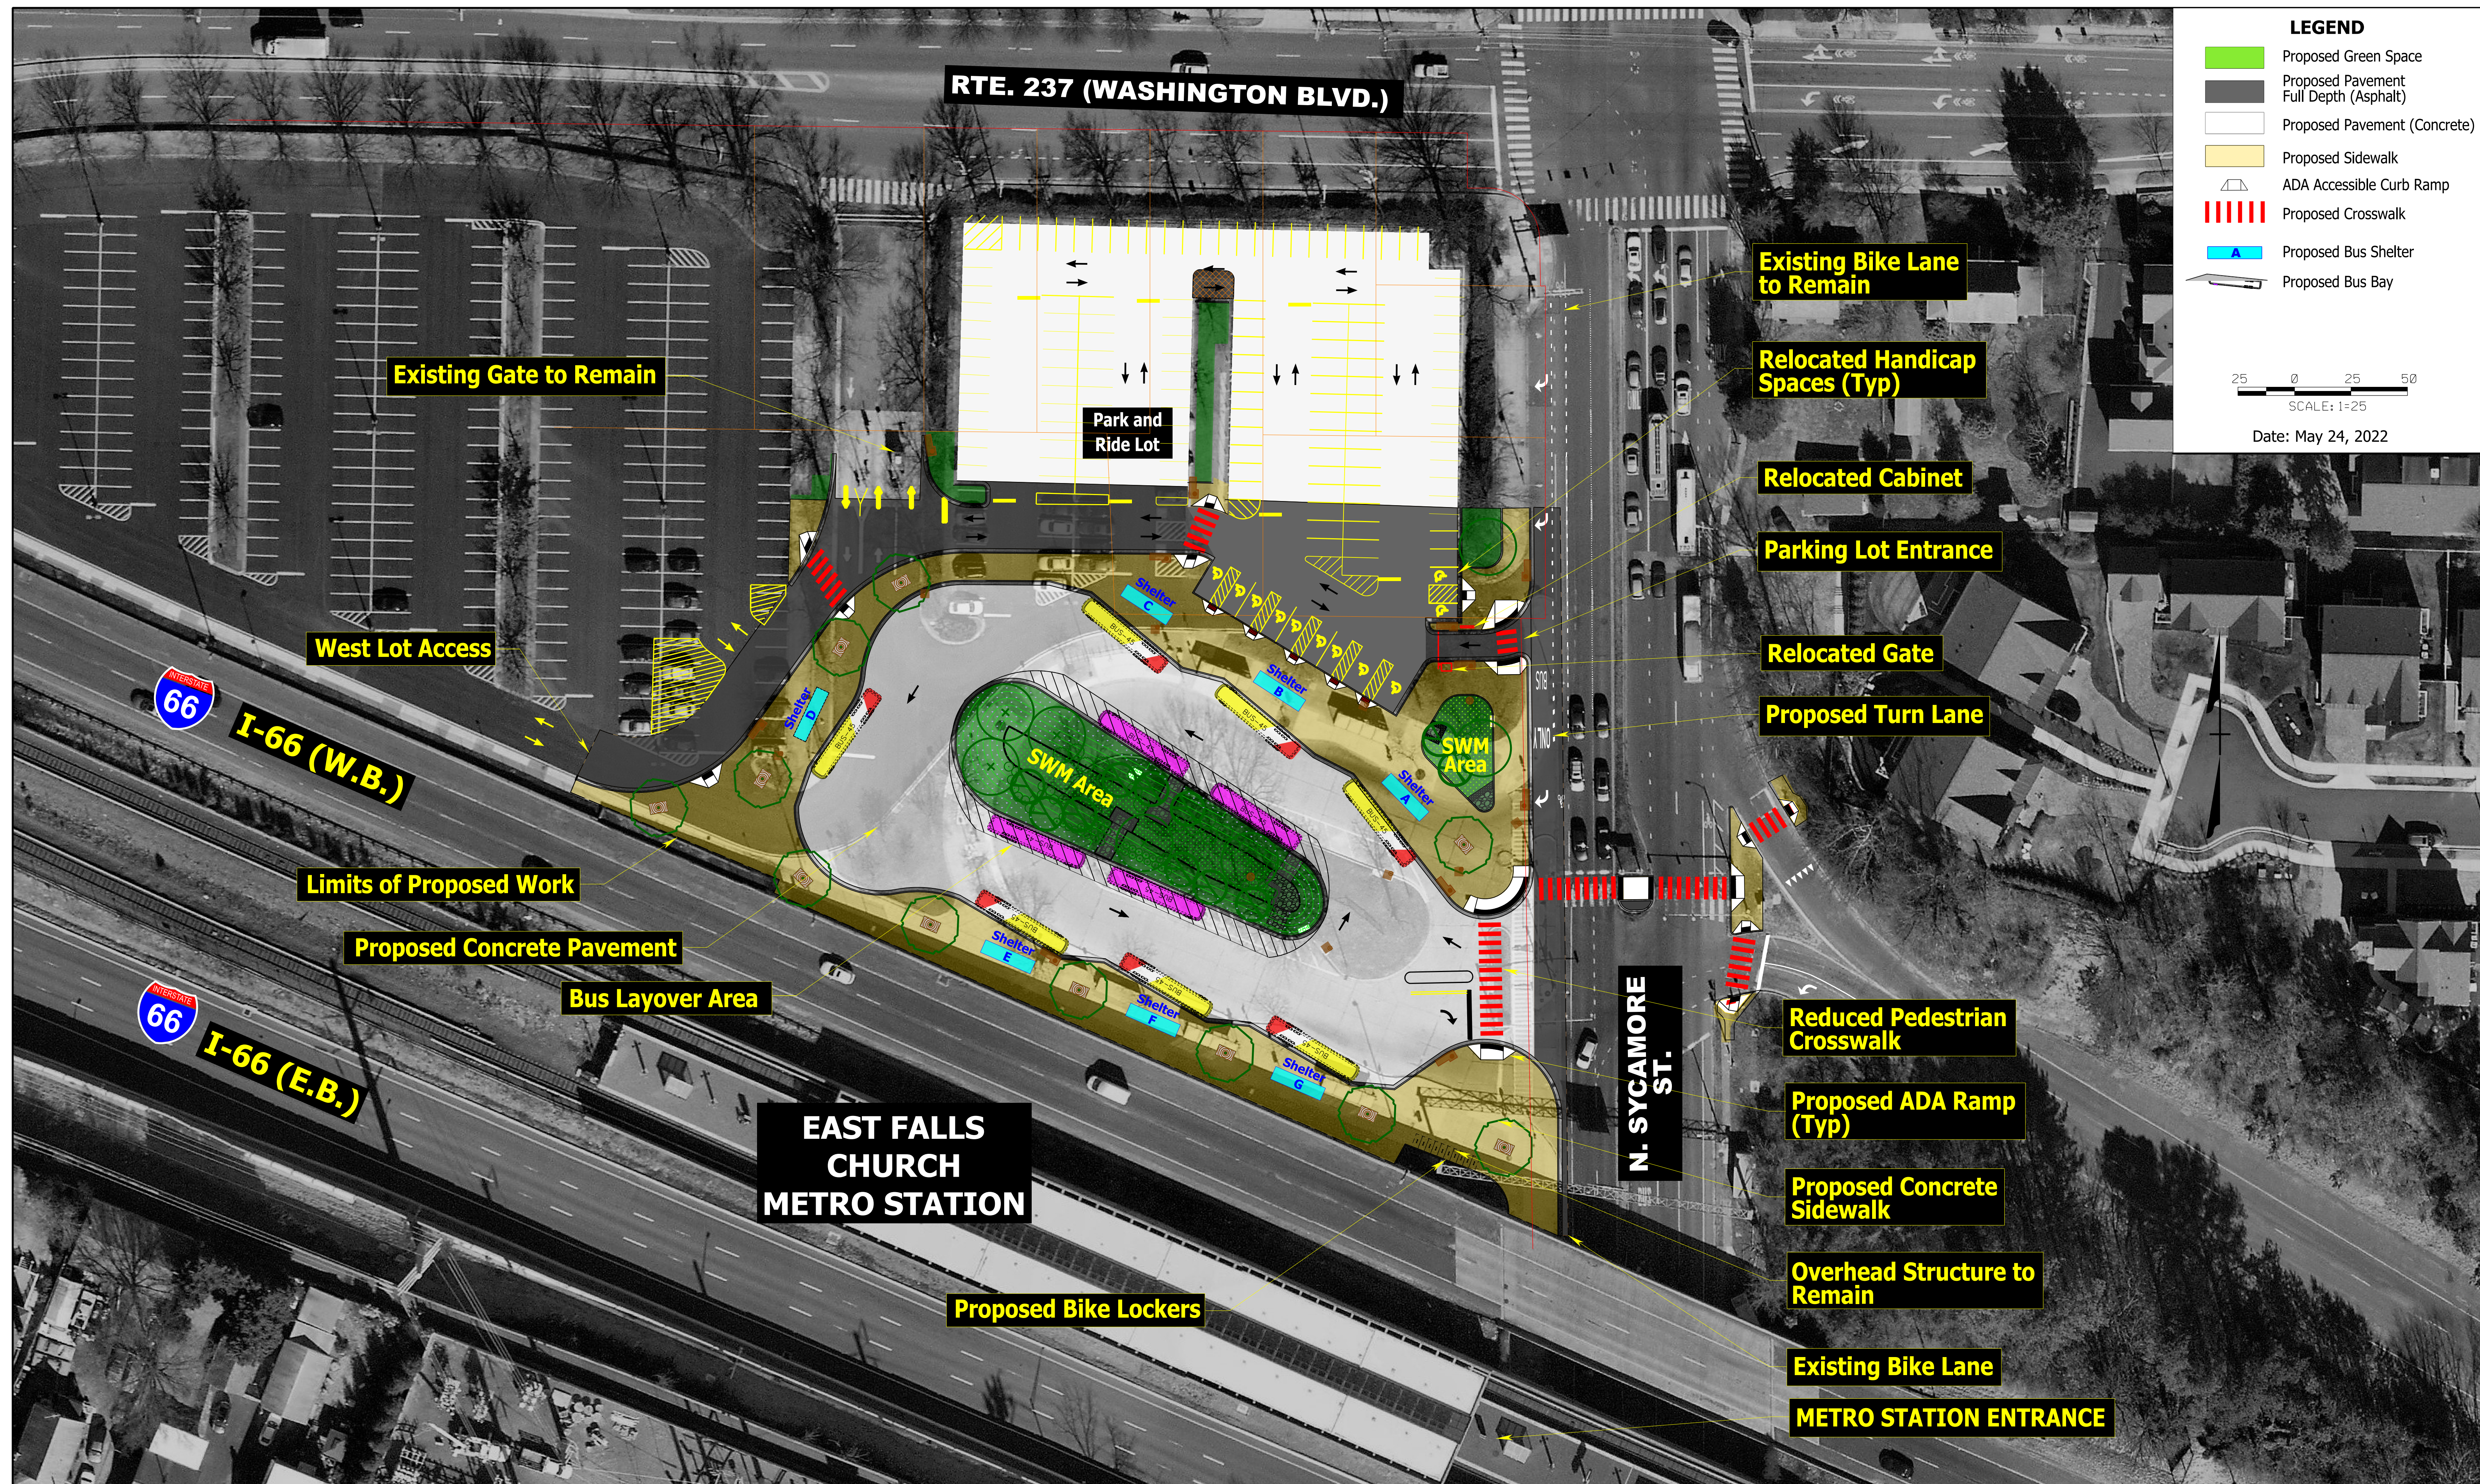

EAST FALLS CHURCH BUS LOOP EXPANSION
CURRENT PROGRESS



EXISTING CONDITIONS
410 Total Parking Spaces
(Including 11 Accessible Spaces)

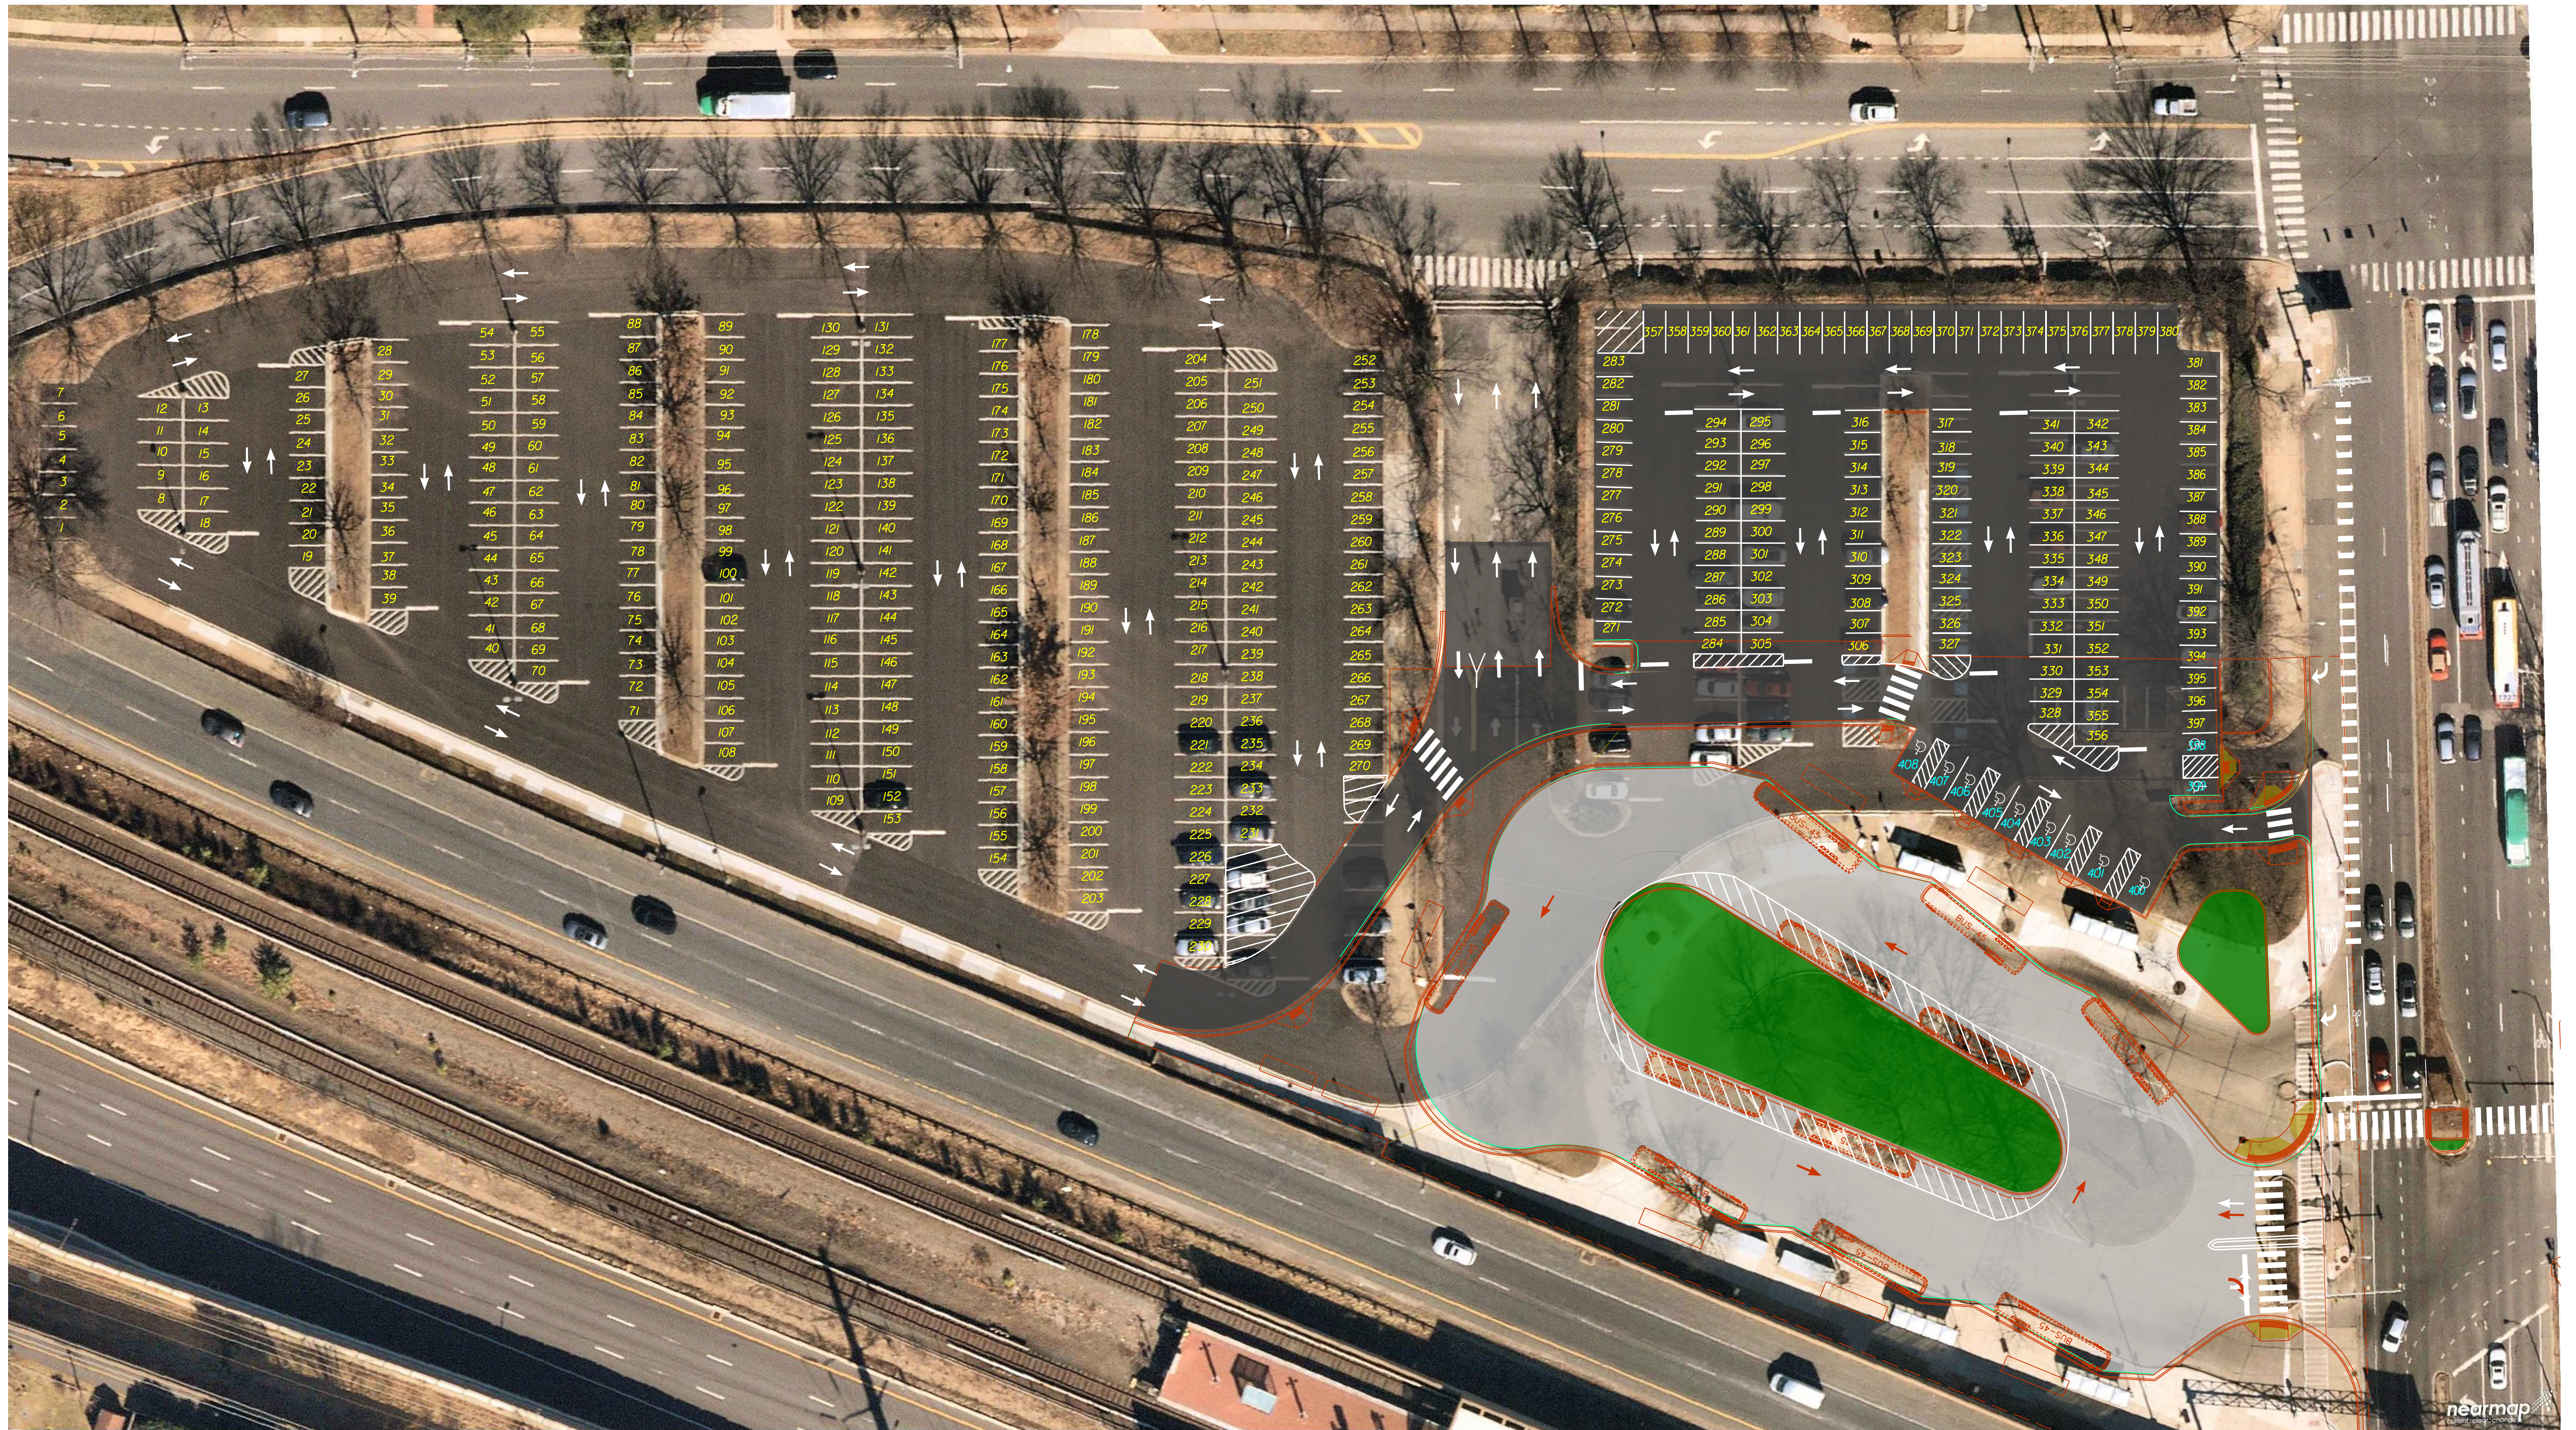

PROPOSED DESIGN
408 Total Parking Spaces
(Including 11 Accessible Spaces)